

FRANKLIN COUNTY	OHIO
FRA-670-3.93 RR	FHWA REGION 5
	FEDERAL PROJECT


STATE OF OHIO  
DEPARTMENT OF TRANSPORTATION  
**FRA-670-3.93 RR**  
CITY OF COLUMBUS  
FRANKLIN COUNTY  
ACQUISITION PLAN  
FOR  
CONSOLIDATED RAIL CORPORATION (1/2 INTEREST)  
AND  
CSX TRANSPORTATION, INC. (1/2 INTEREST)

RECEIVED  
at 10:00 AM  
PRODUCTION


INDEX OF SHEETS

TITLE SHEET	1-2
PARCEL INDEX MAP	3-10
EXISTING OWNERSHIP PLAN SHEETS	11
SUMMARY OF ADDITIONAL RIGHT-OF-WAY	11
OVERLAP TABLE	12-13
PROPOSED OWNERSHIP PLAN SHEETS	14
PROPOSED OWNERSHIP SUMMARY	


Plan Prepared By:  
STICKLIN-BELSHEIM & ASSOCIATES  
COLUMBUS, OHIO  
UNDER THE DIRECTION OF:  
PROFESSIONAL SURVEYOR \_\_\_\_\_ OHIO

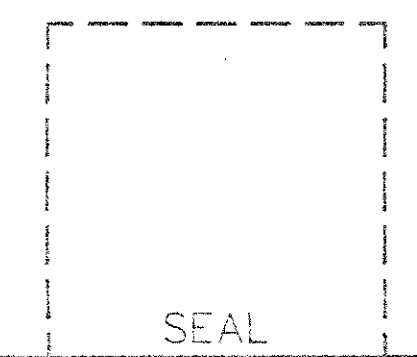

SEAL

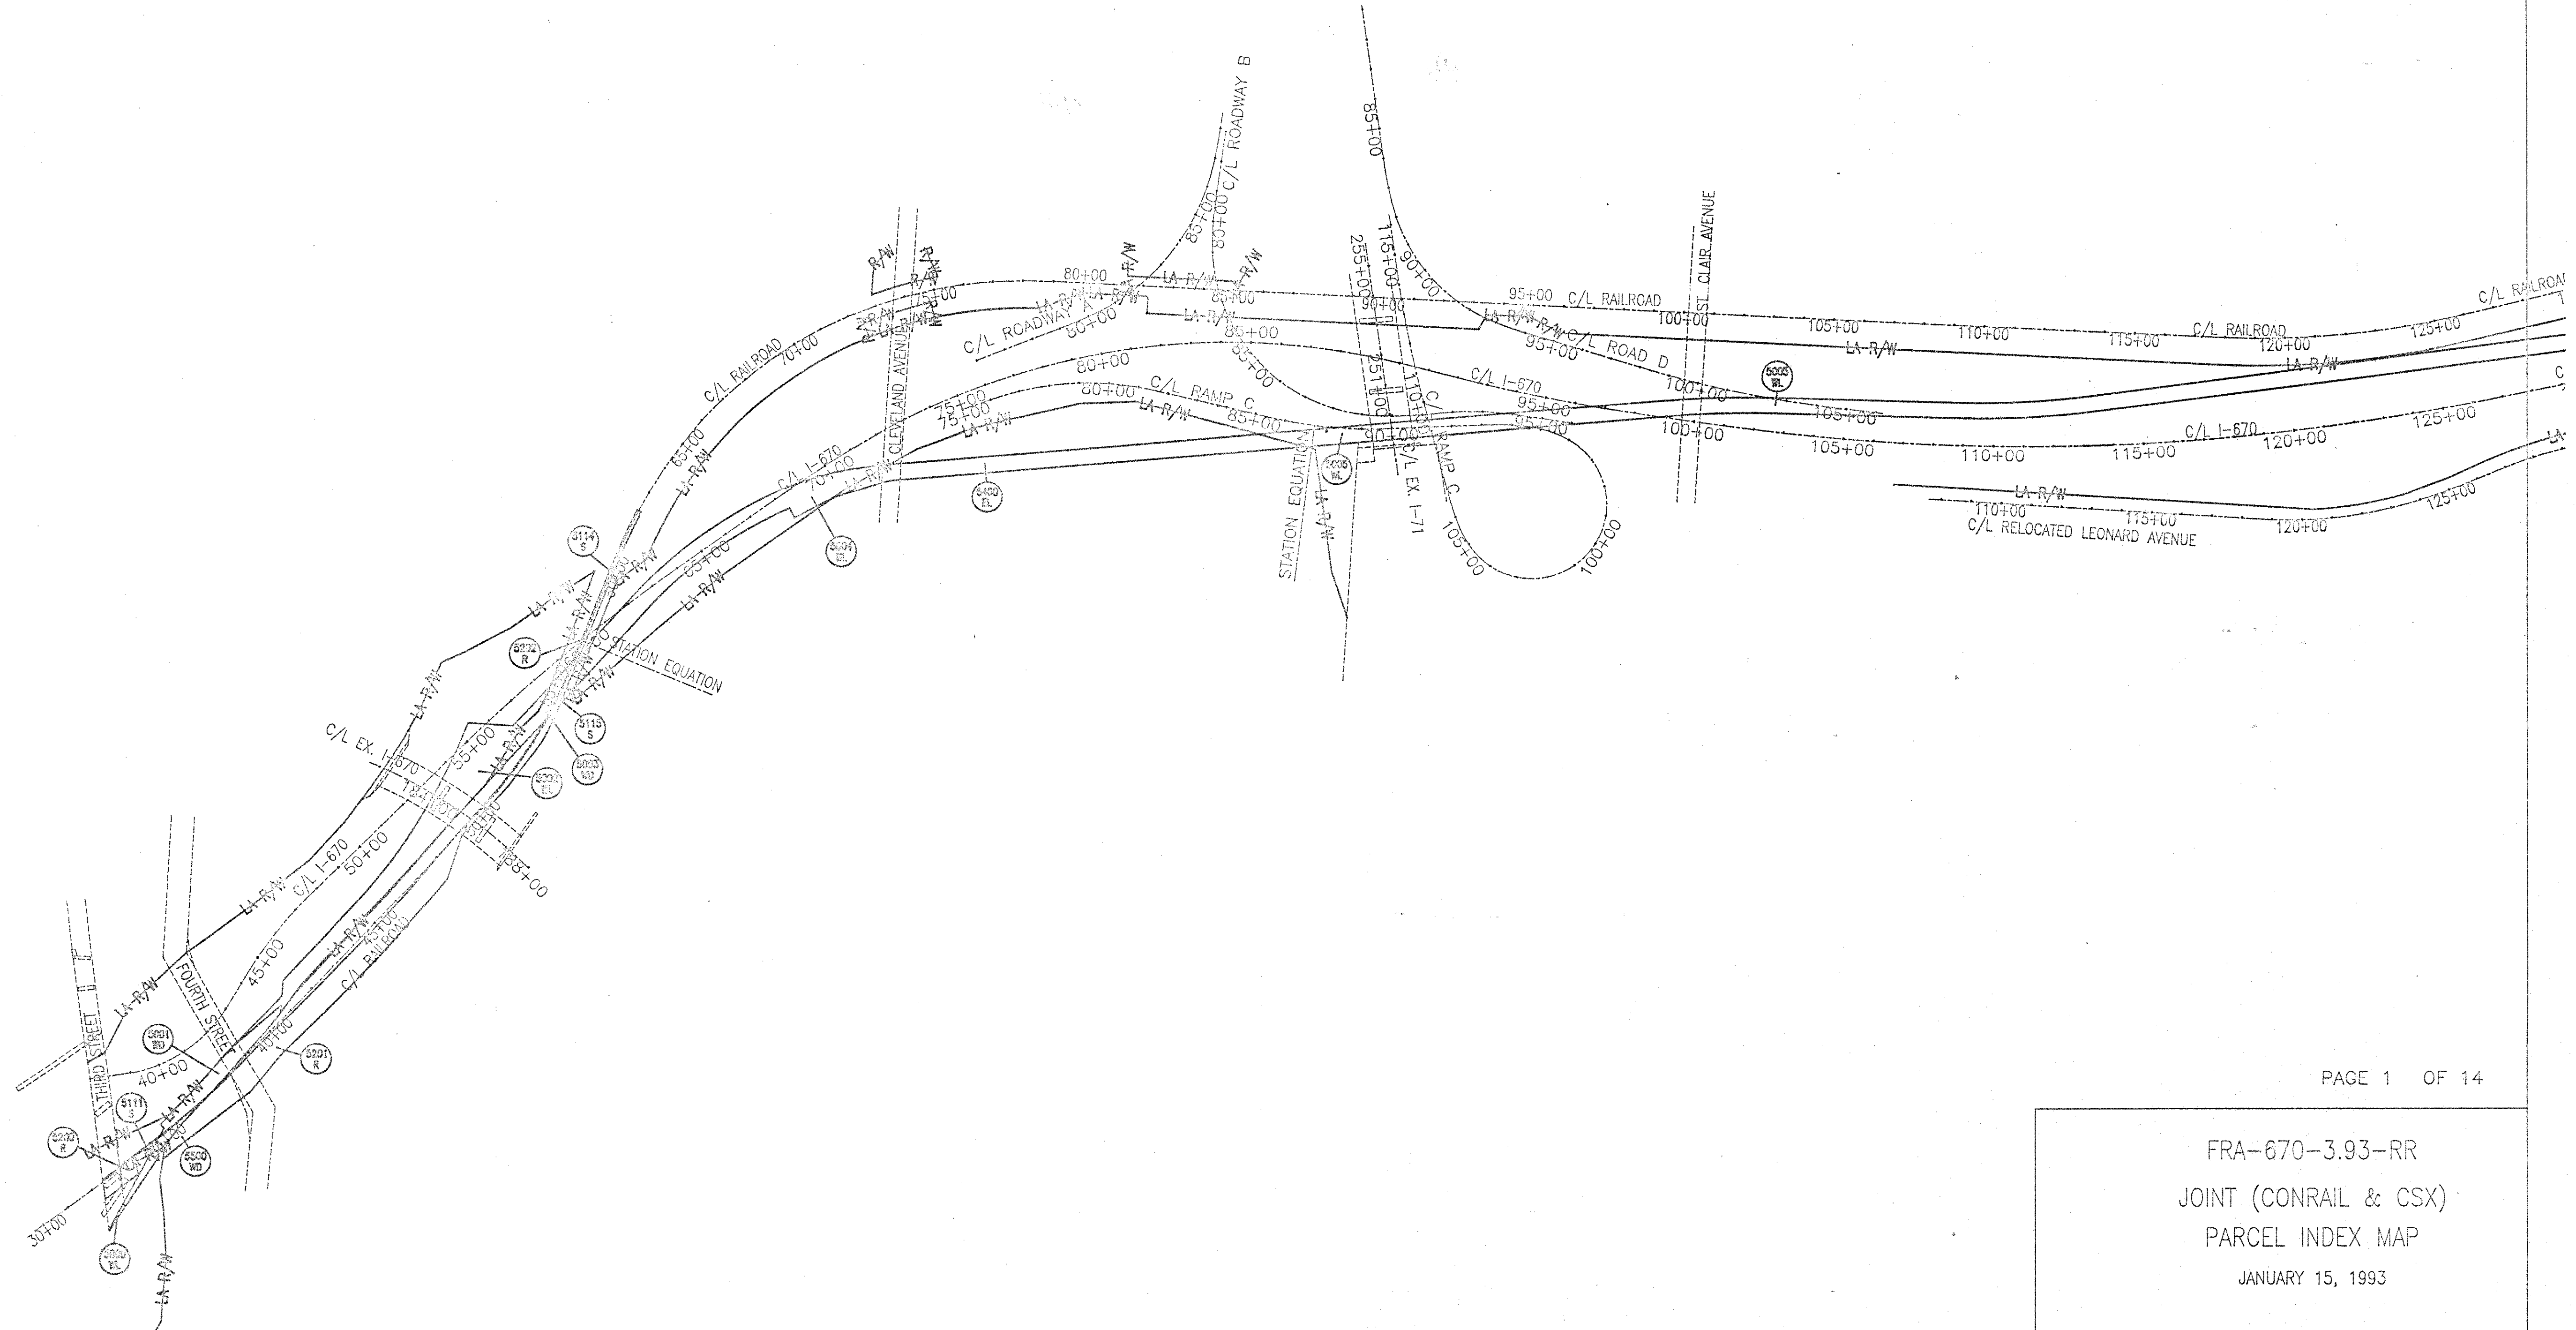



FRA-670-3.93-RR  
JOINT (CONRAIL & CSX)  
PARCEL INDEX MAP  
JANUARY 15, 1993

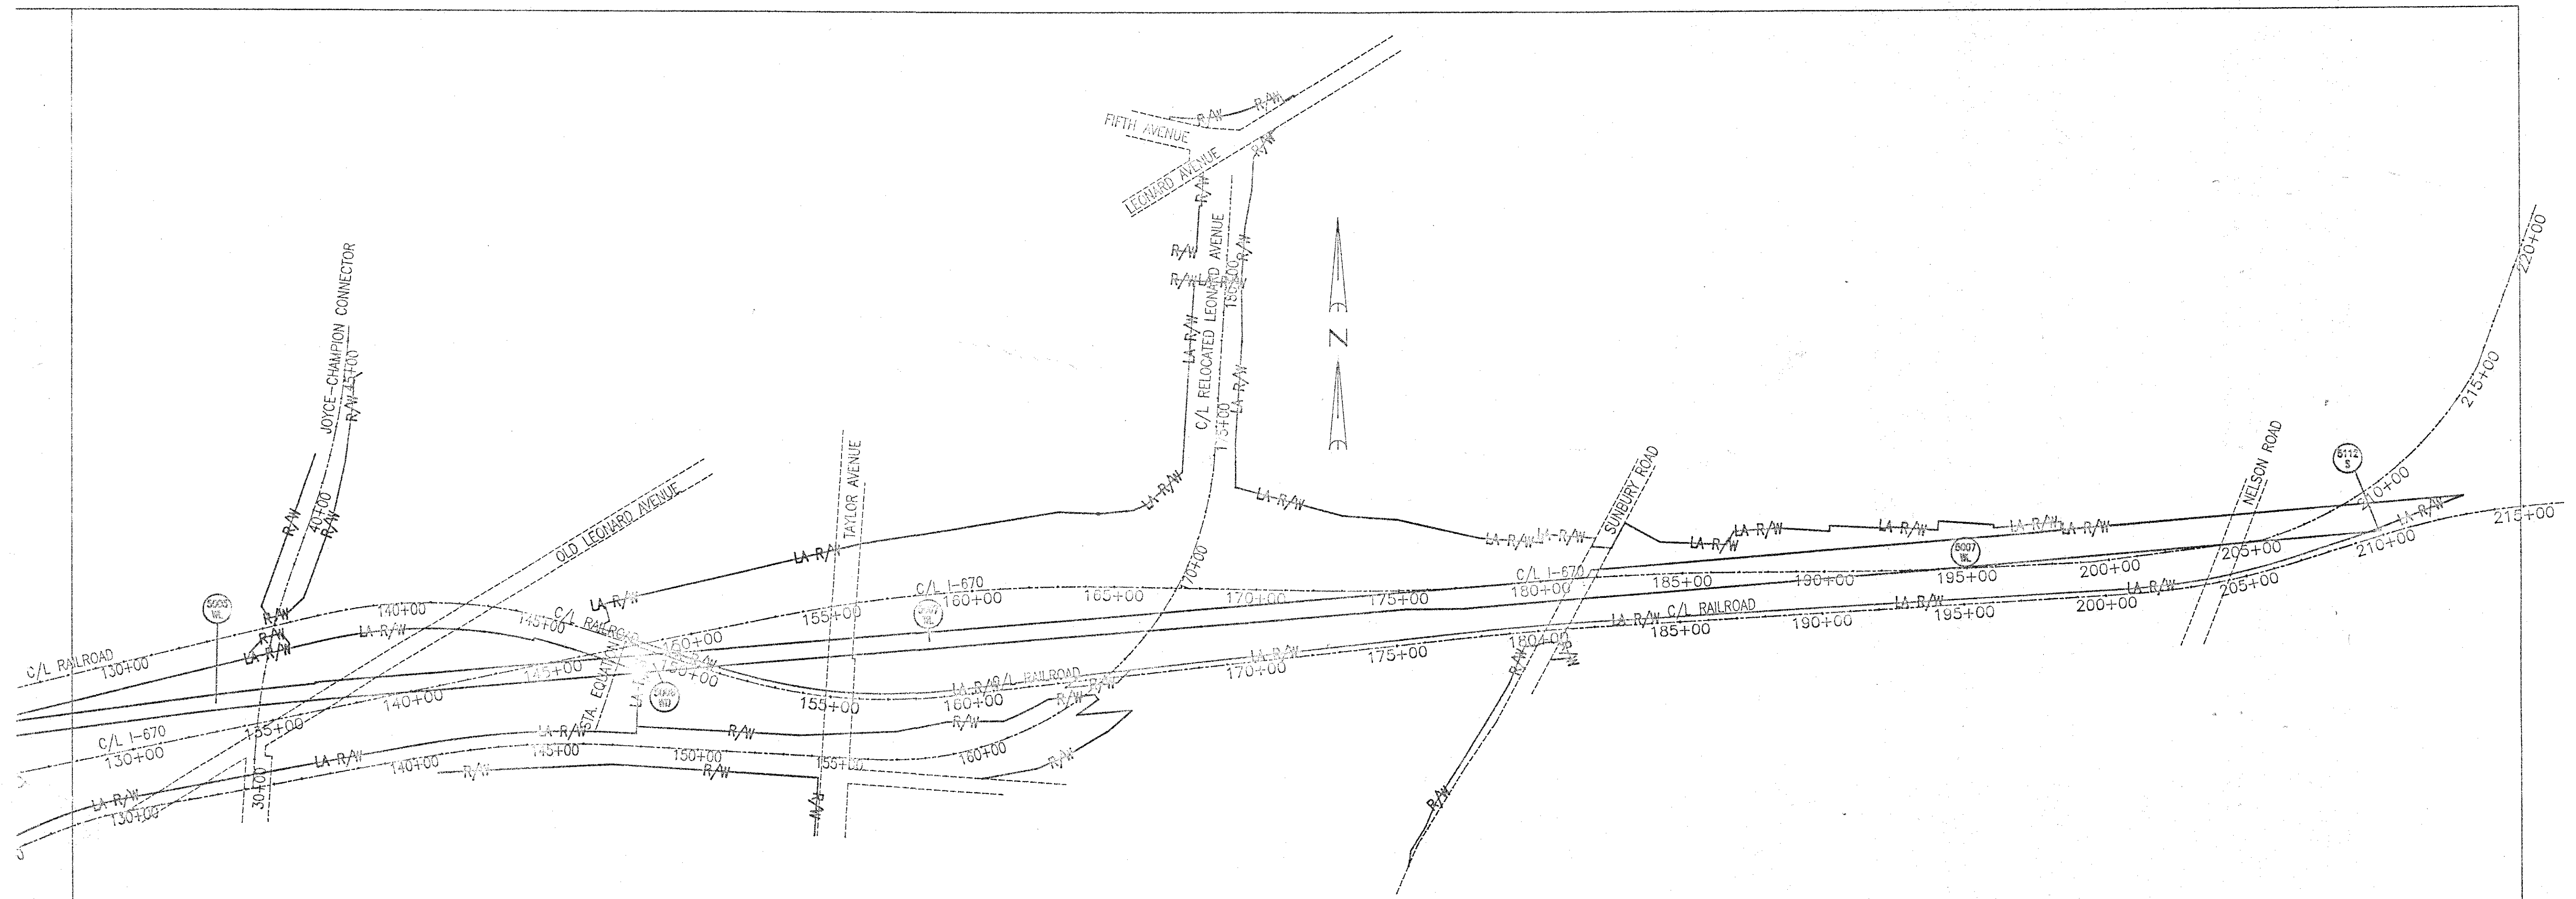


FRA-670-3.93-RR  
 JOINT (CONRAIL & CSX)  
 PARCEL INDEX MAP  
 JANUARY 15, 1993

FRANKLIN COUNTY  
REFUGEE LANDS



SECTION 4 & 9, T 5 N, R 22 W

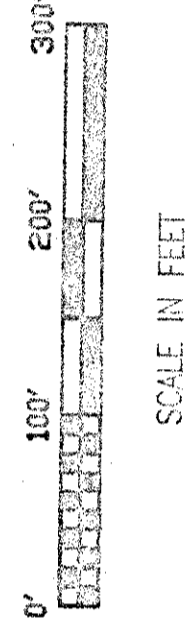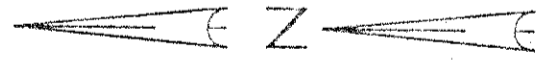



SCALE IN FEET

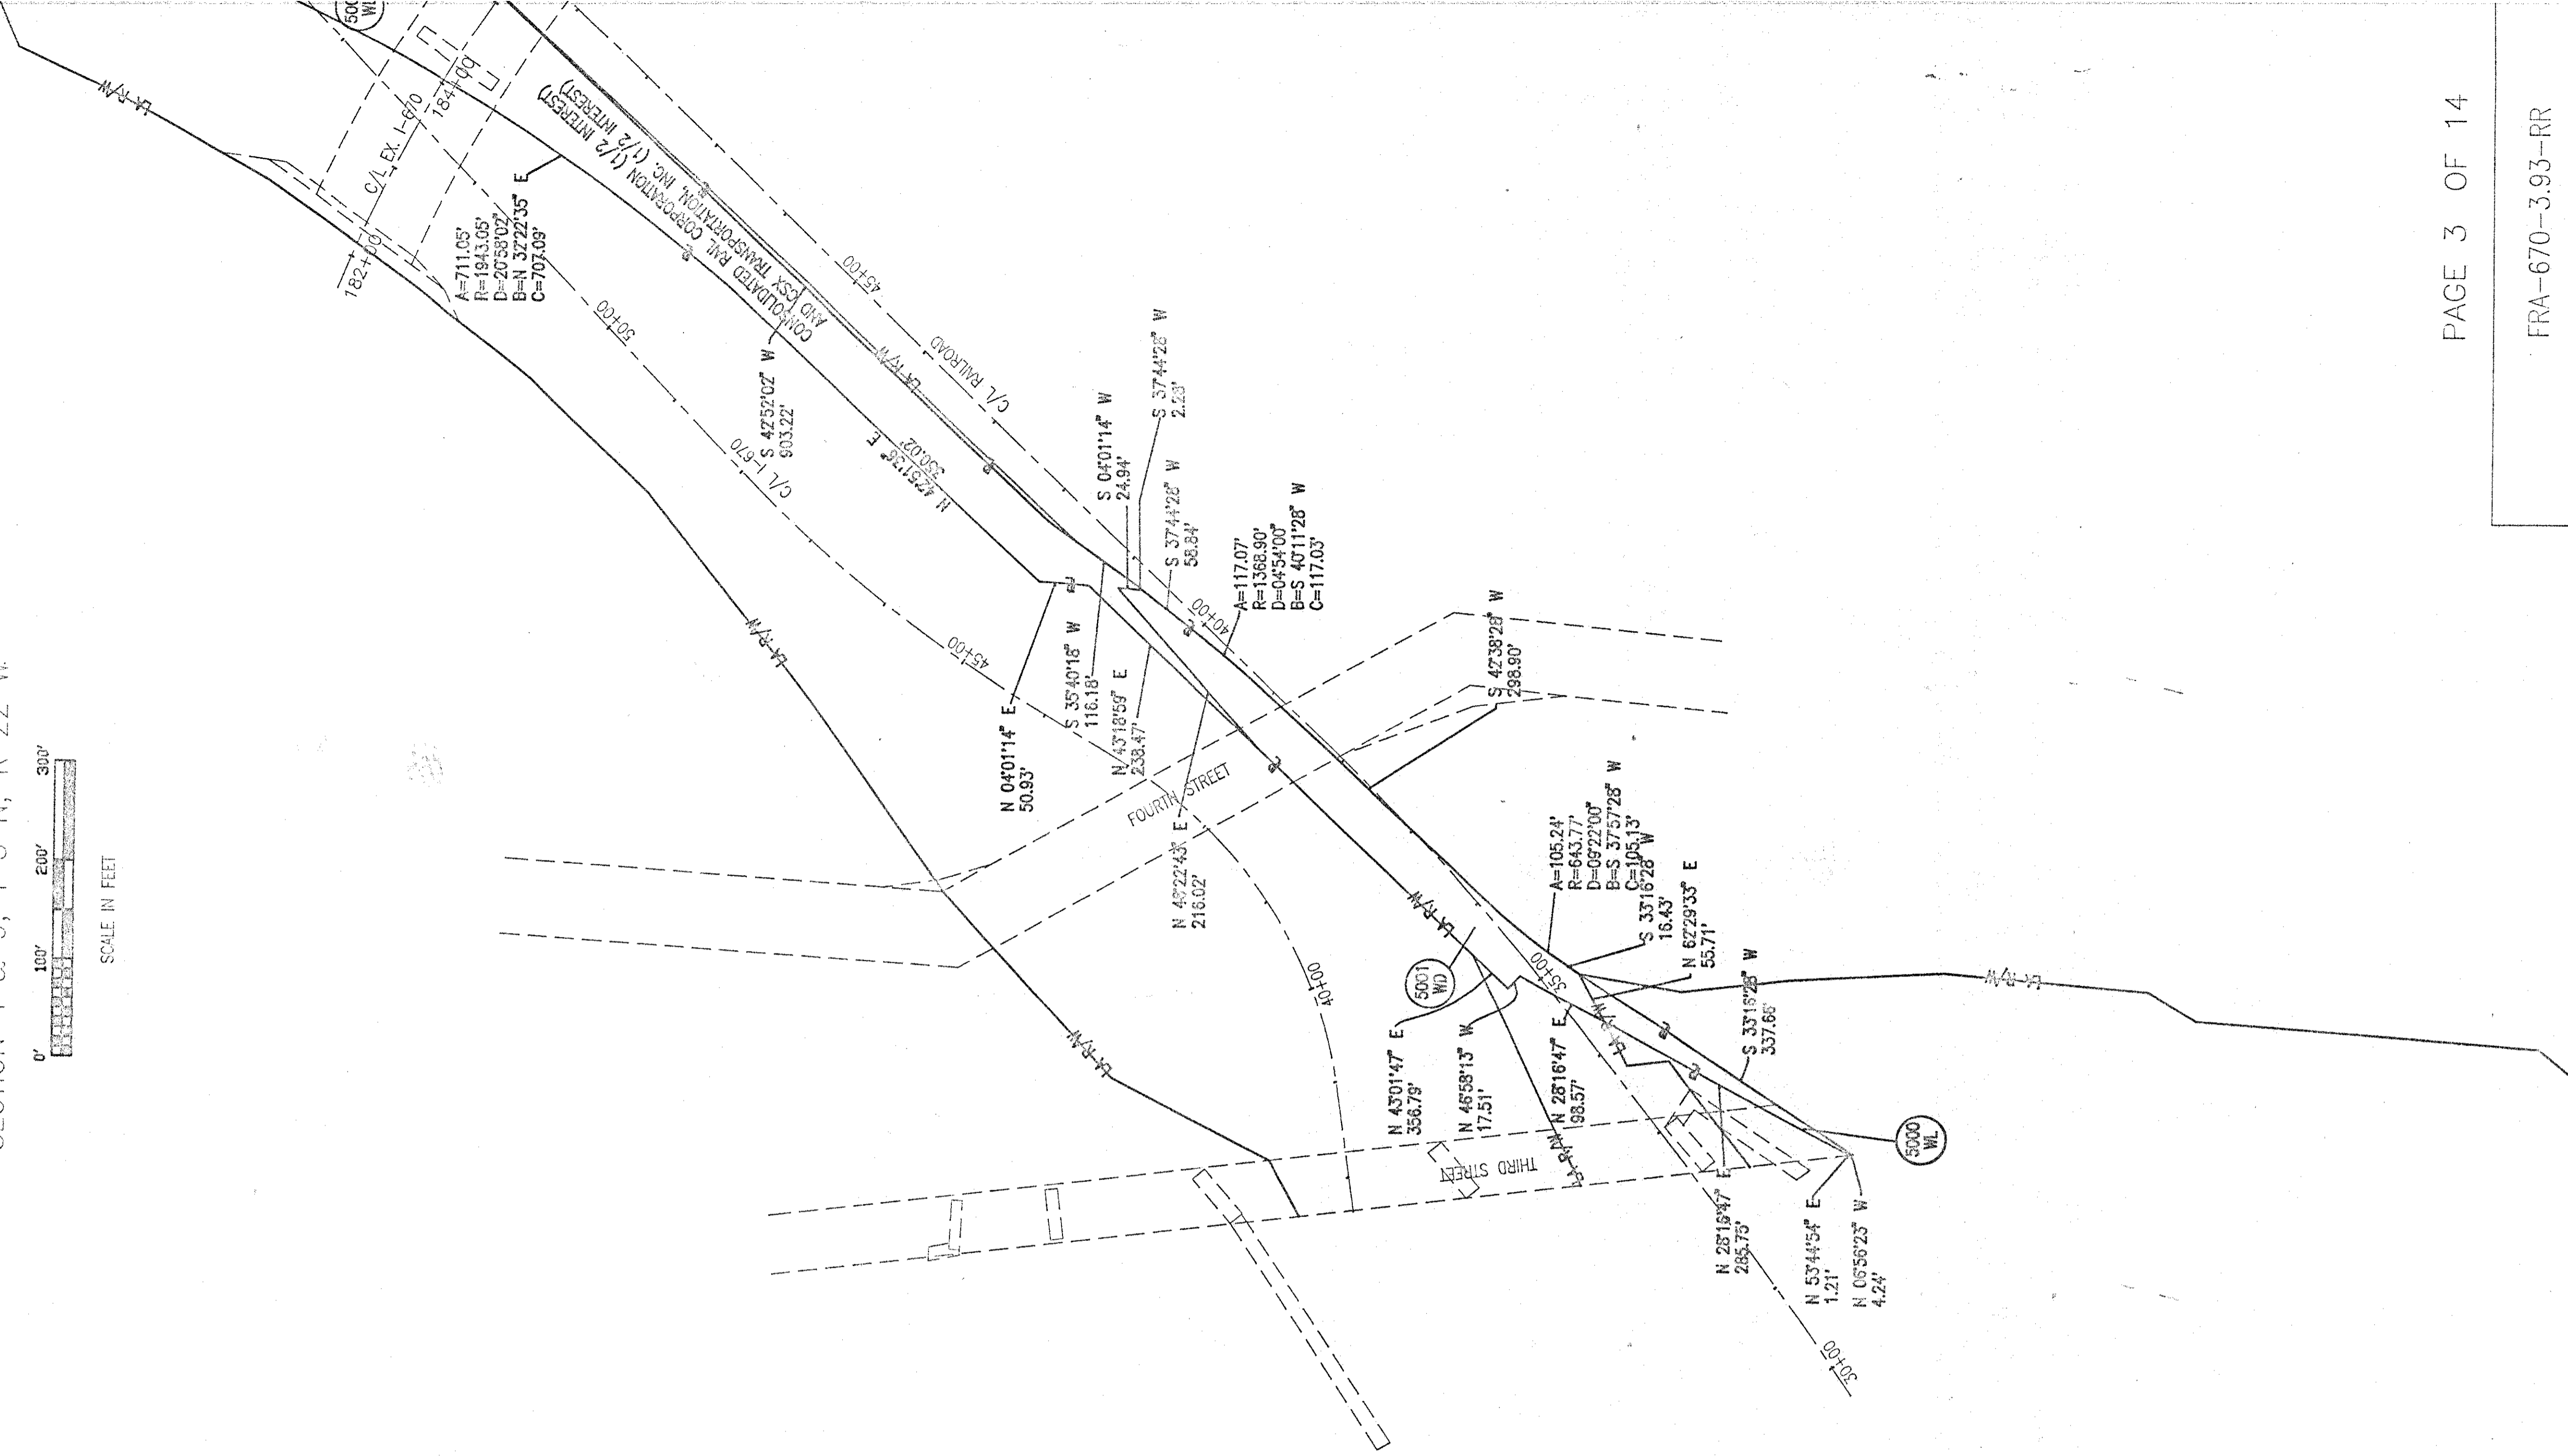

FRANKLIN COUNTY  
REFUGEE LANDS  
SECTIONS 4 & 9, T 5 N, R 22 W

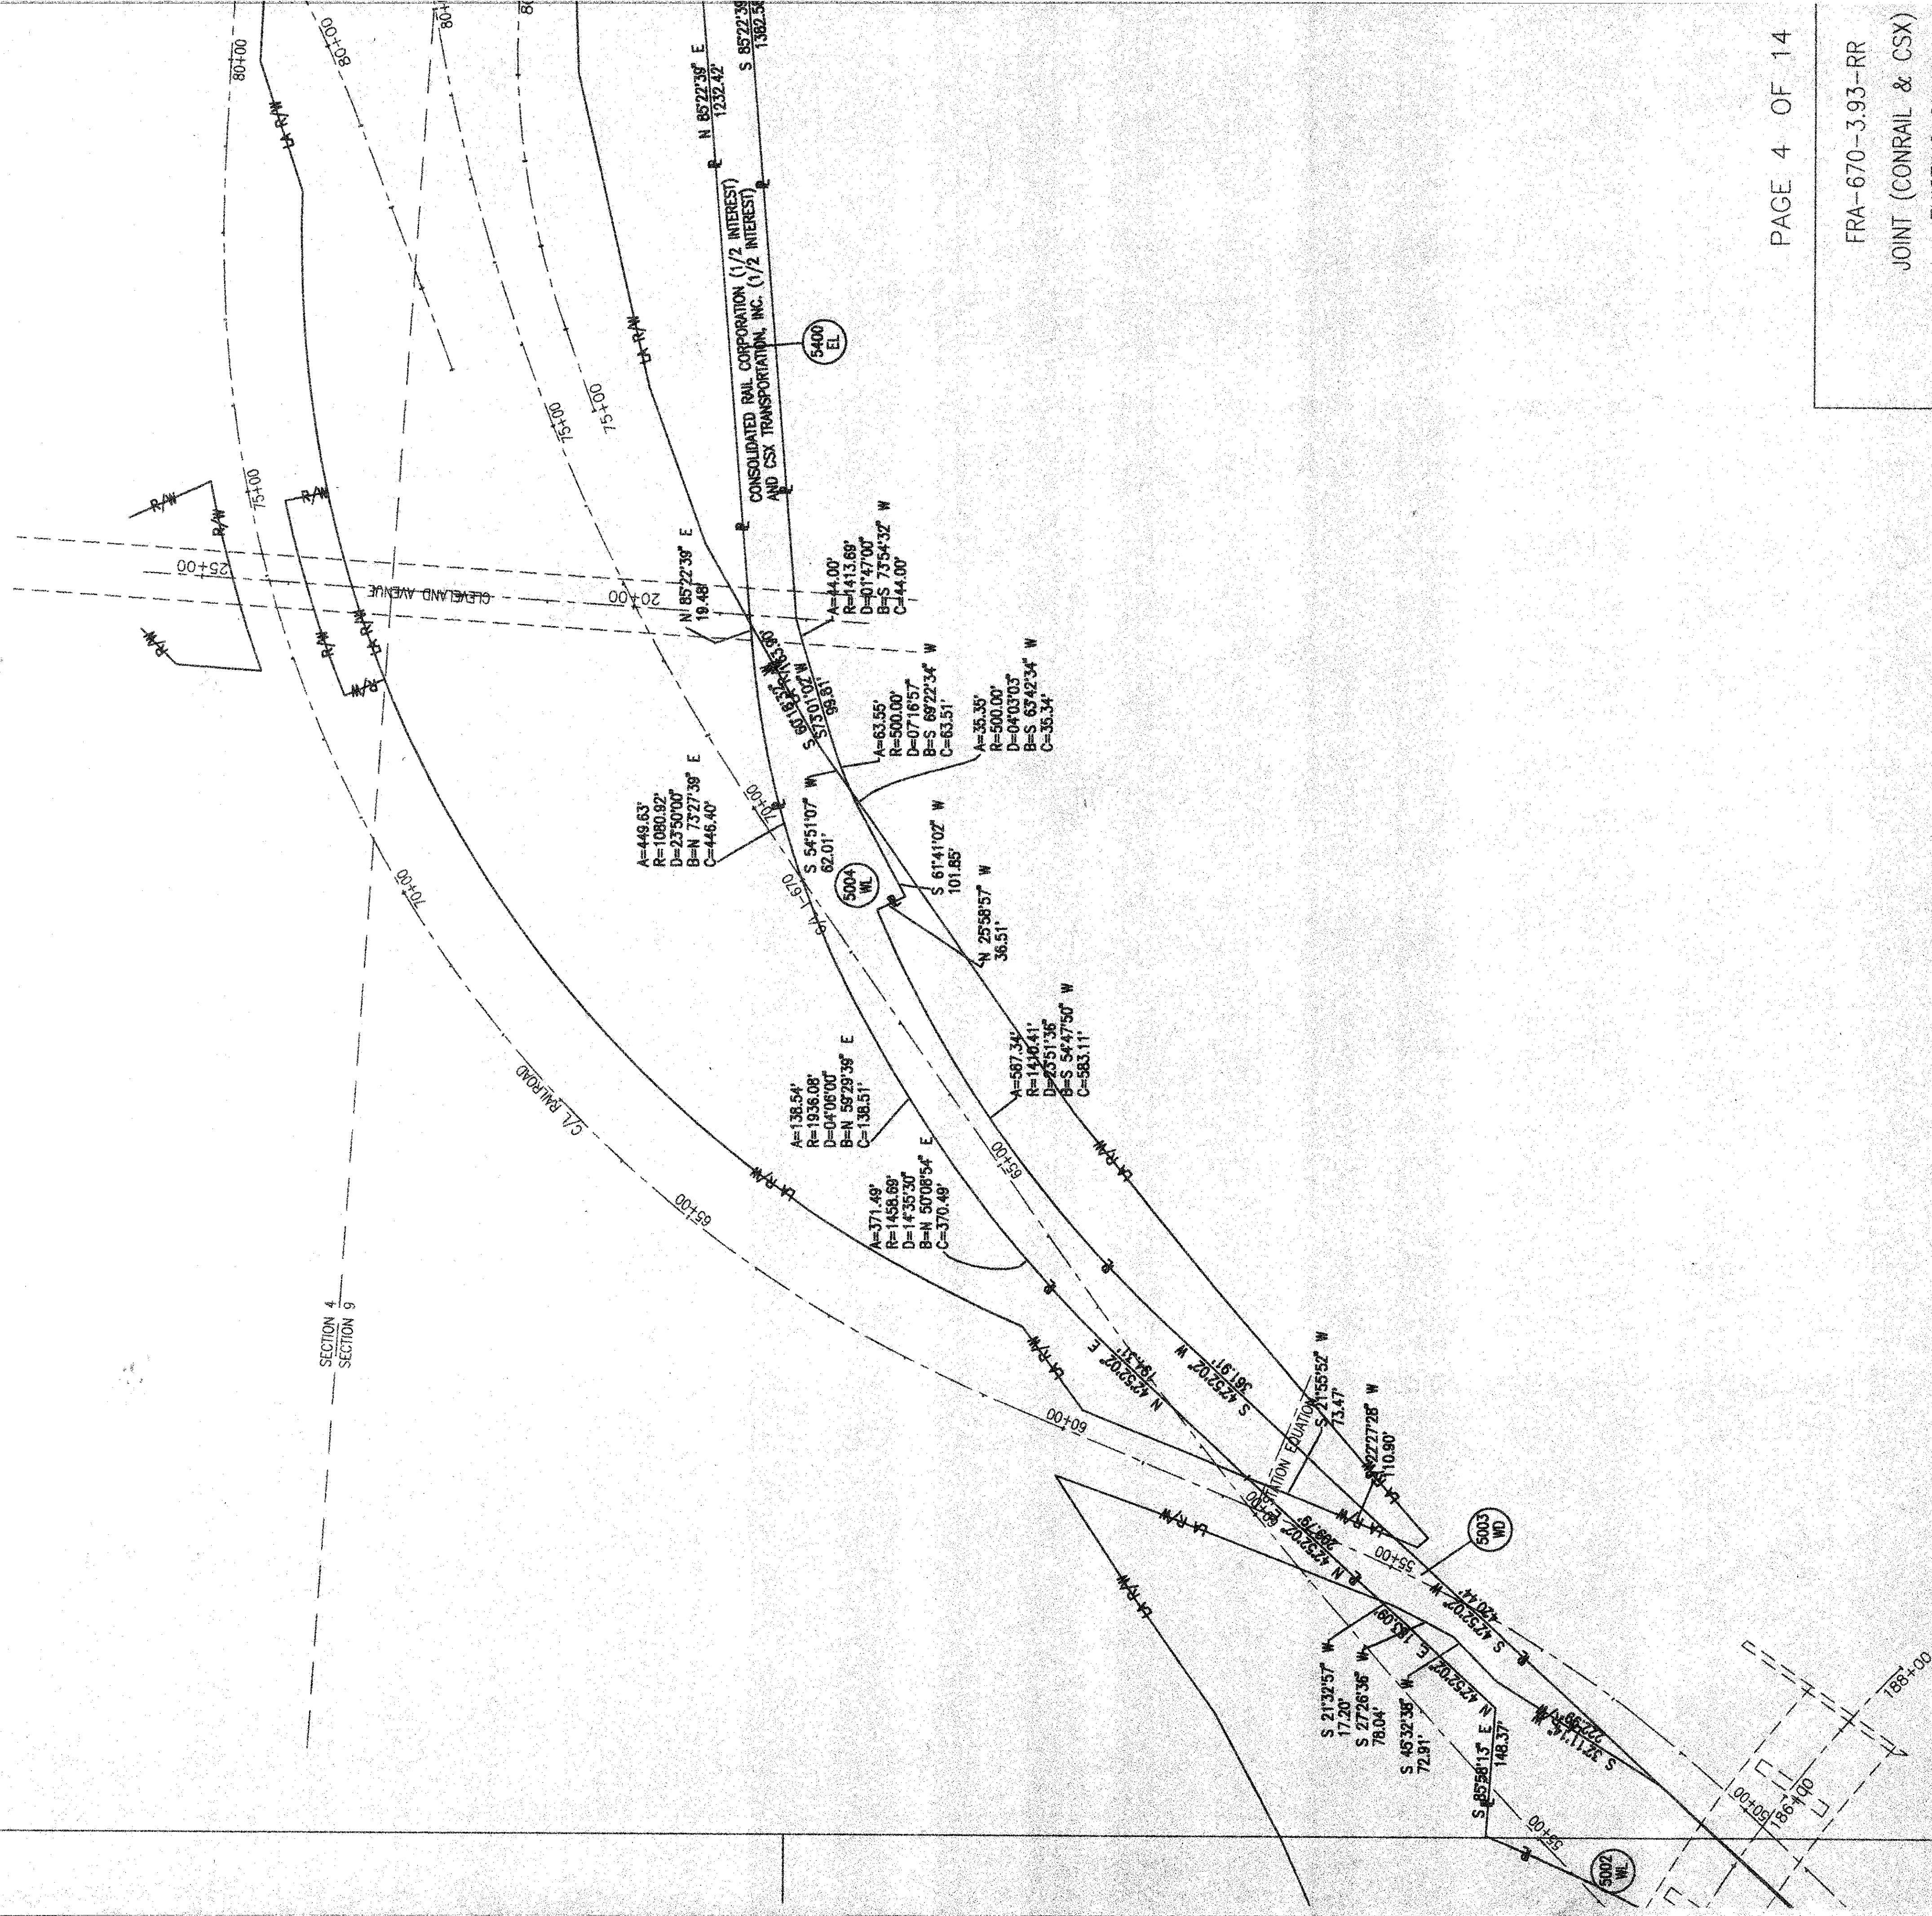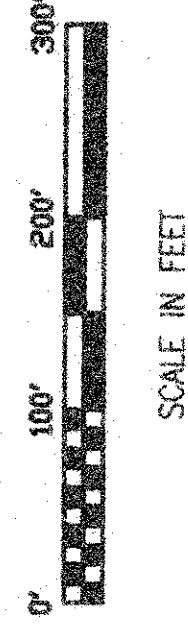



FRANKLIN COUNTY  
 REFUGEE LANDS  
 SECTIONS 3, 4, 9 & 10, T 5 N, R 22 W

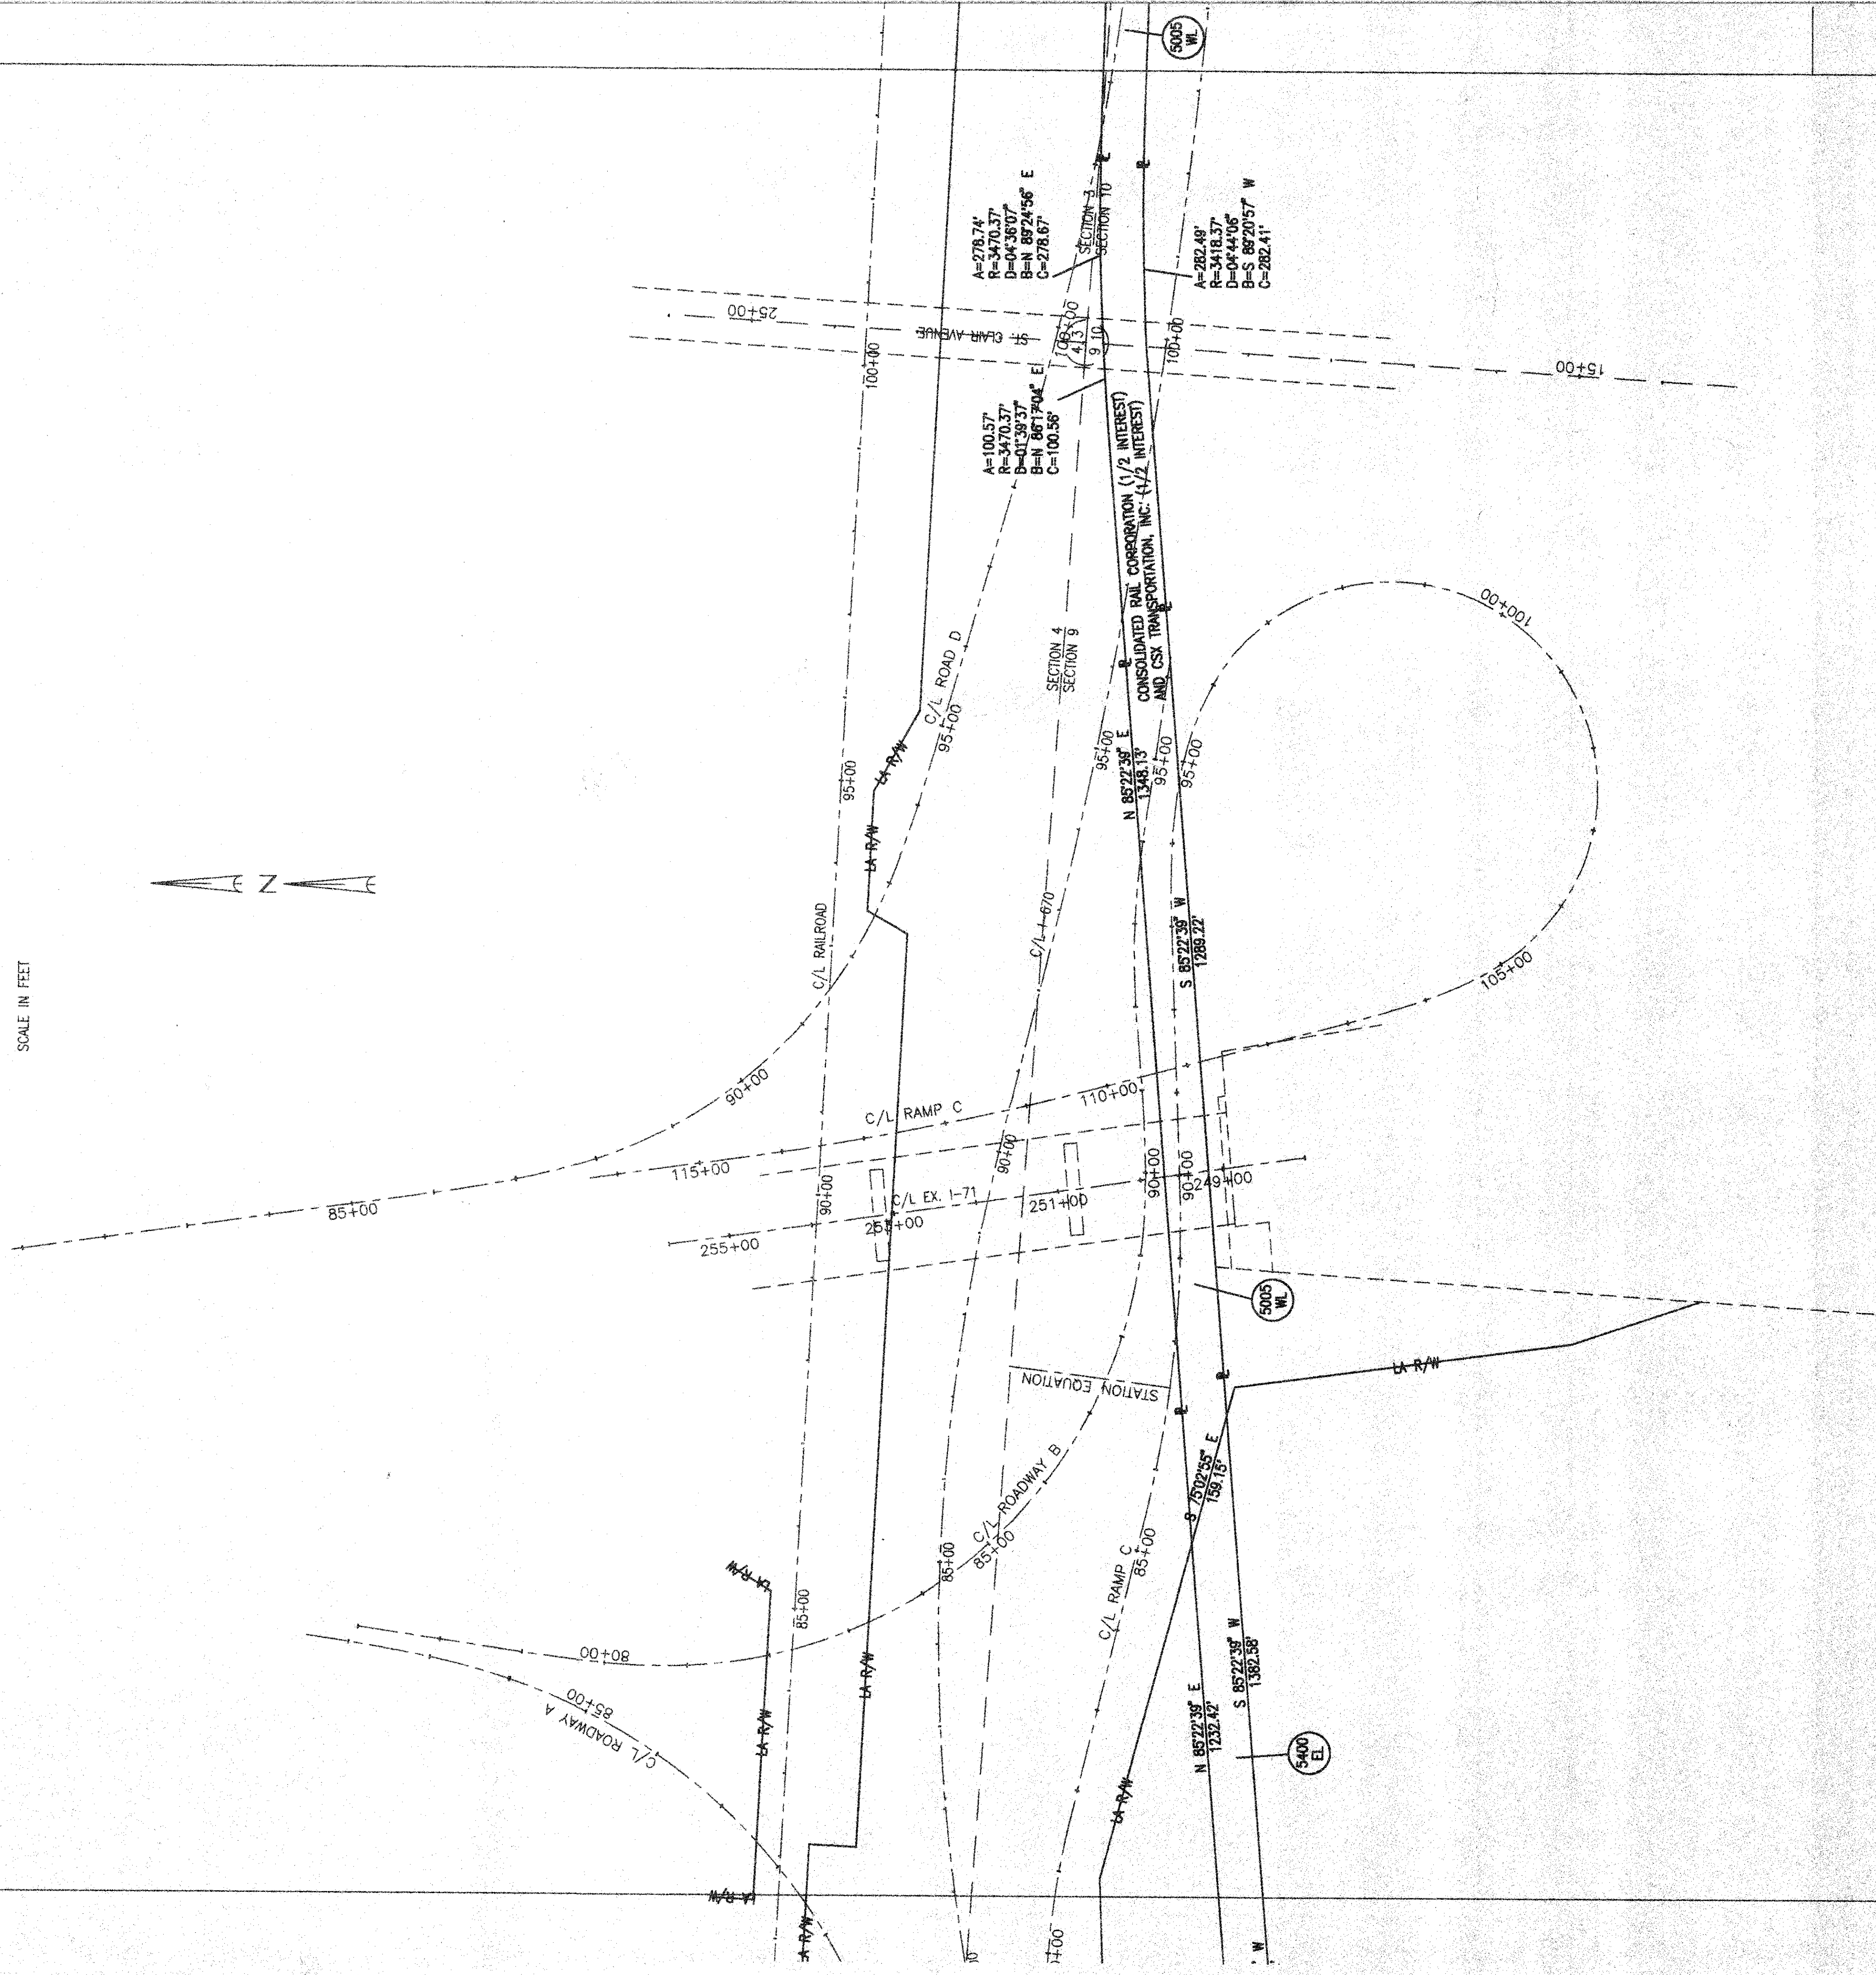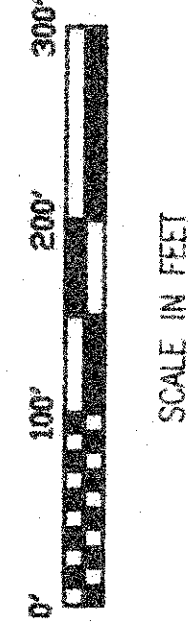


FRANKLIN COUNTY  
 REFUGEE LANDS  
 SECTION 3 & 10, T 5 N, R 22 W




SCALE IN FEET

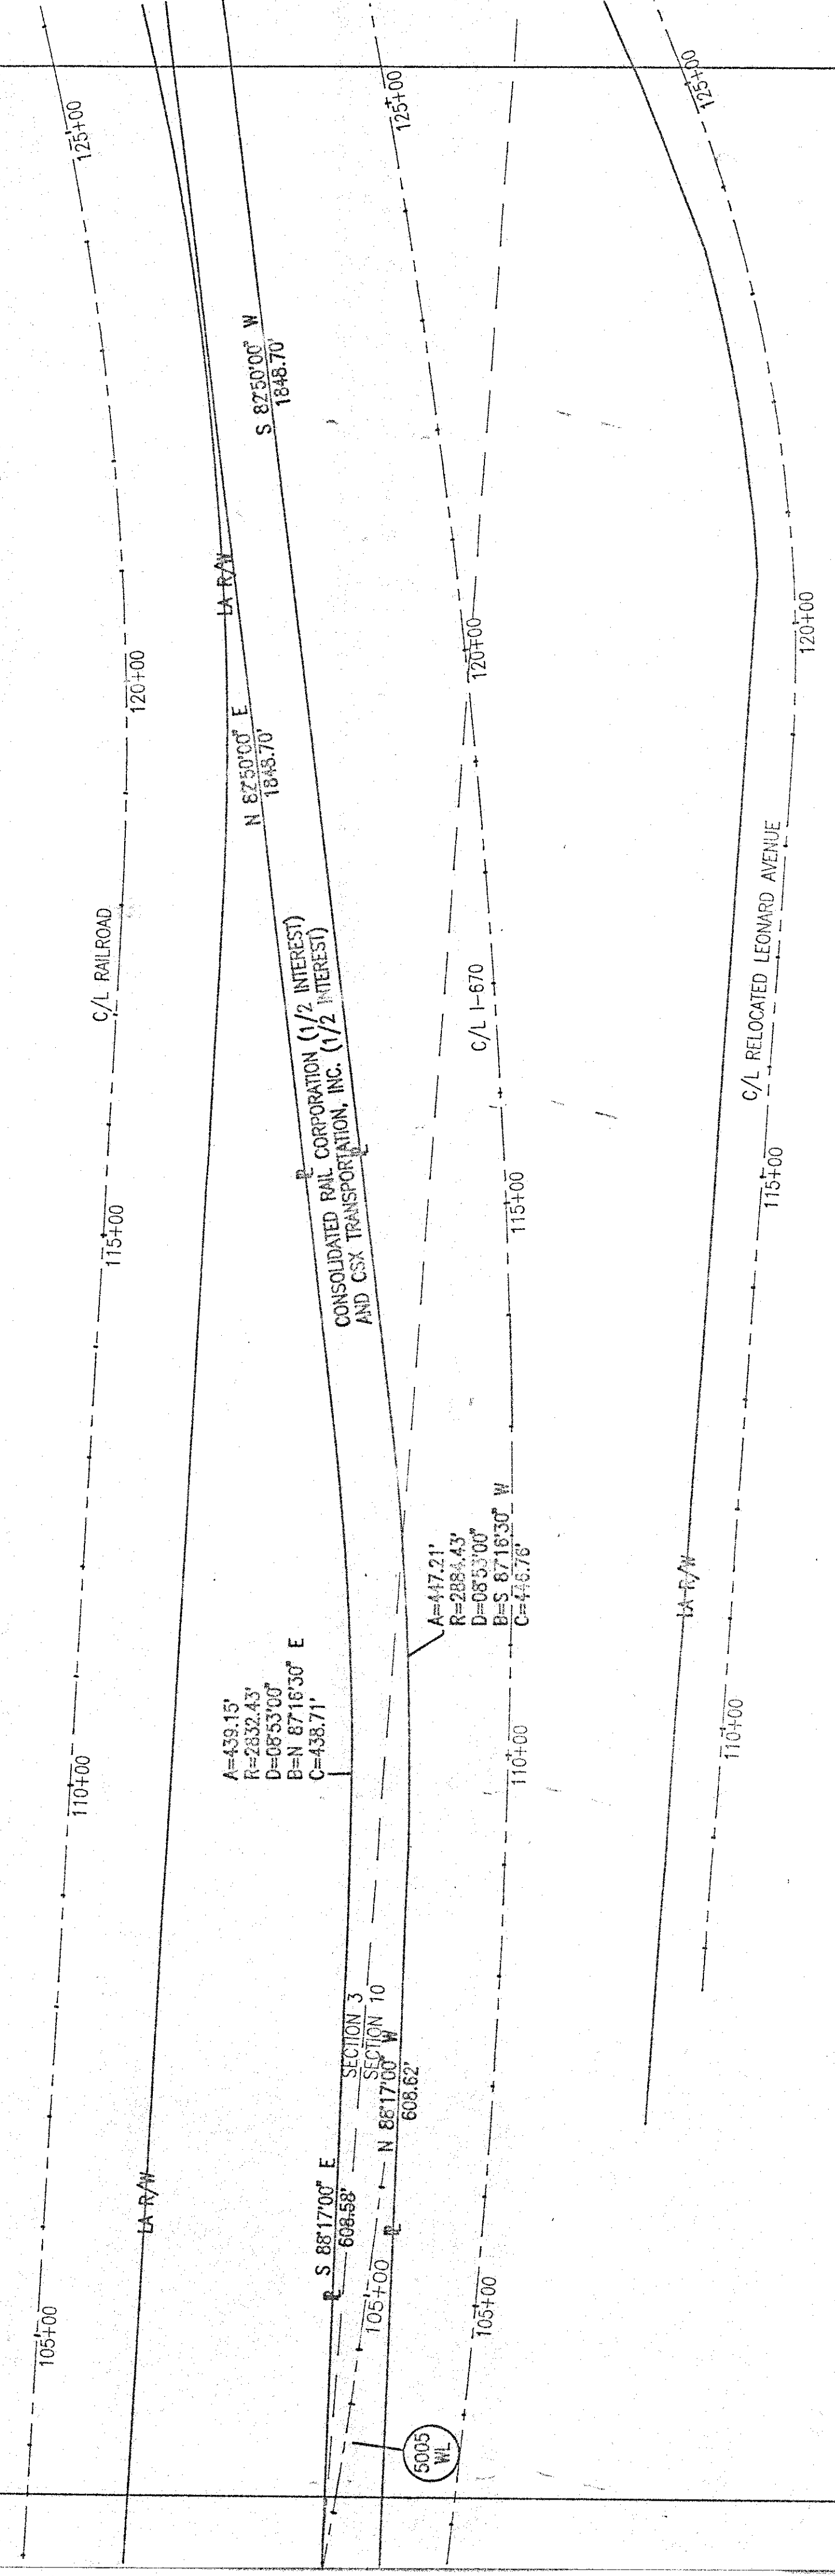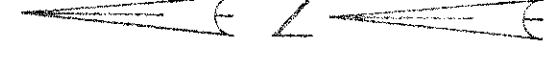

FRANKLIN COUNTY  
 REFUGEE LANDS  
 SECTIONS 3 & 10, T 5 N, R 22 W

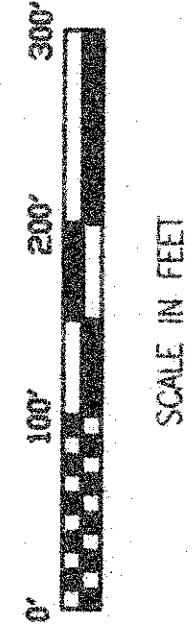



SCALE IN FEET

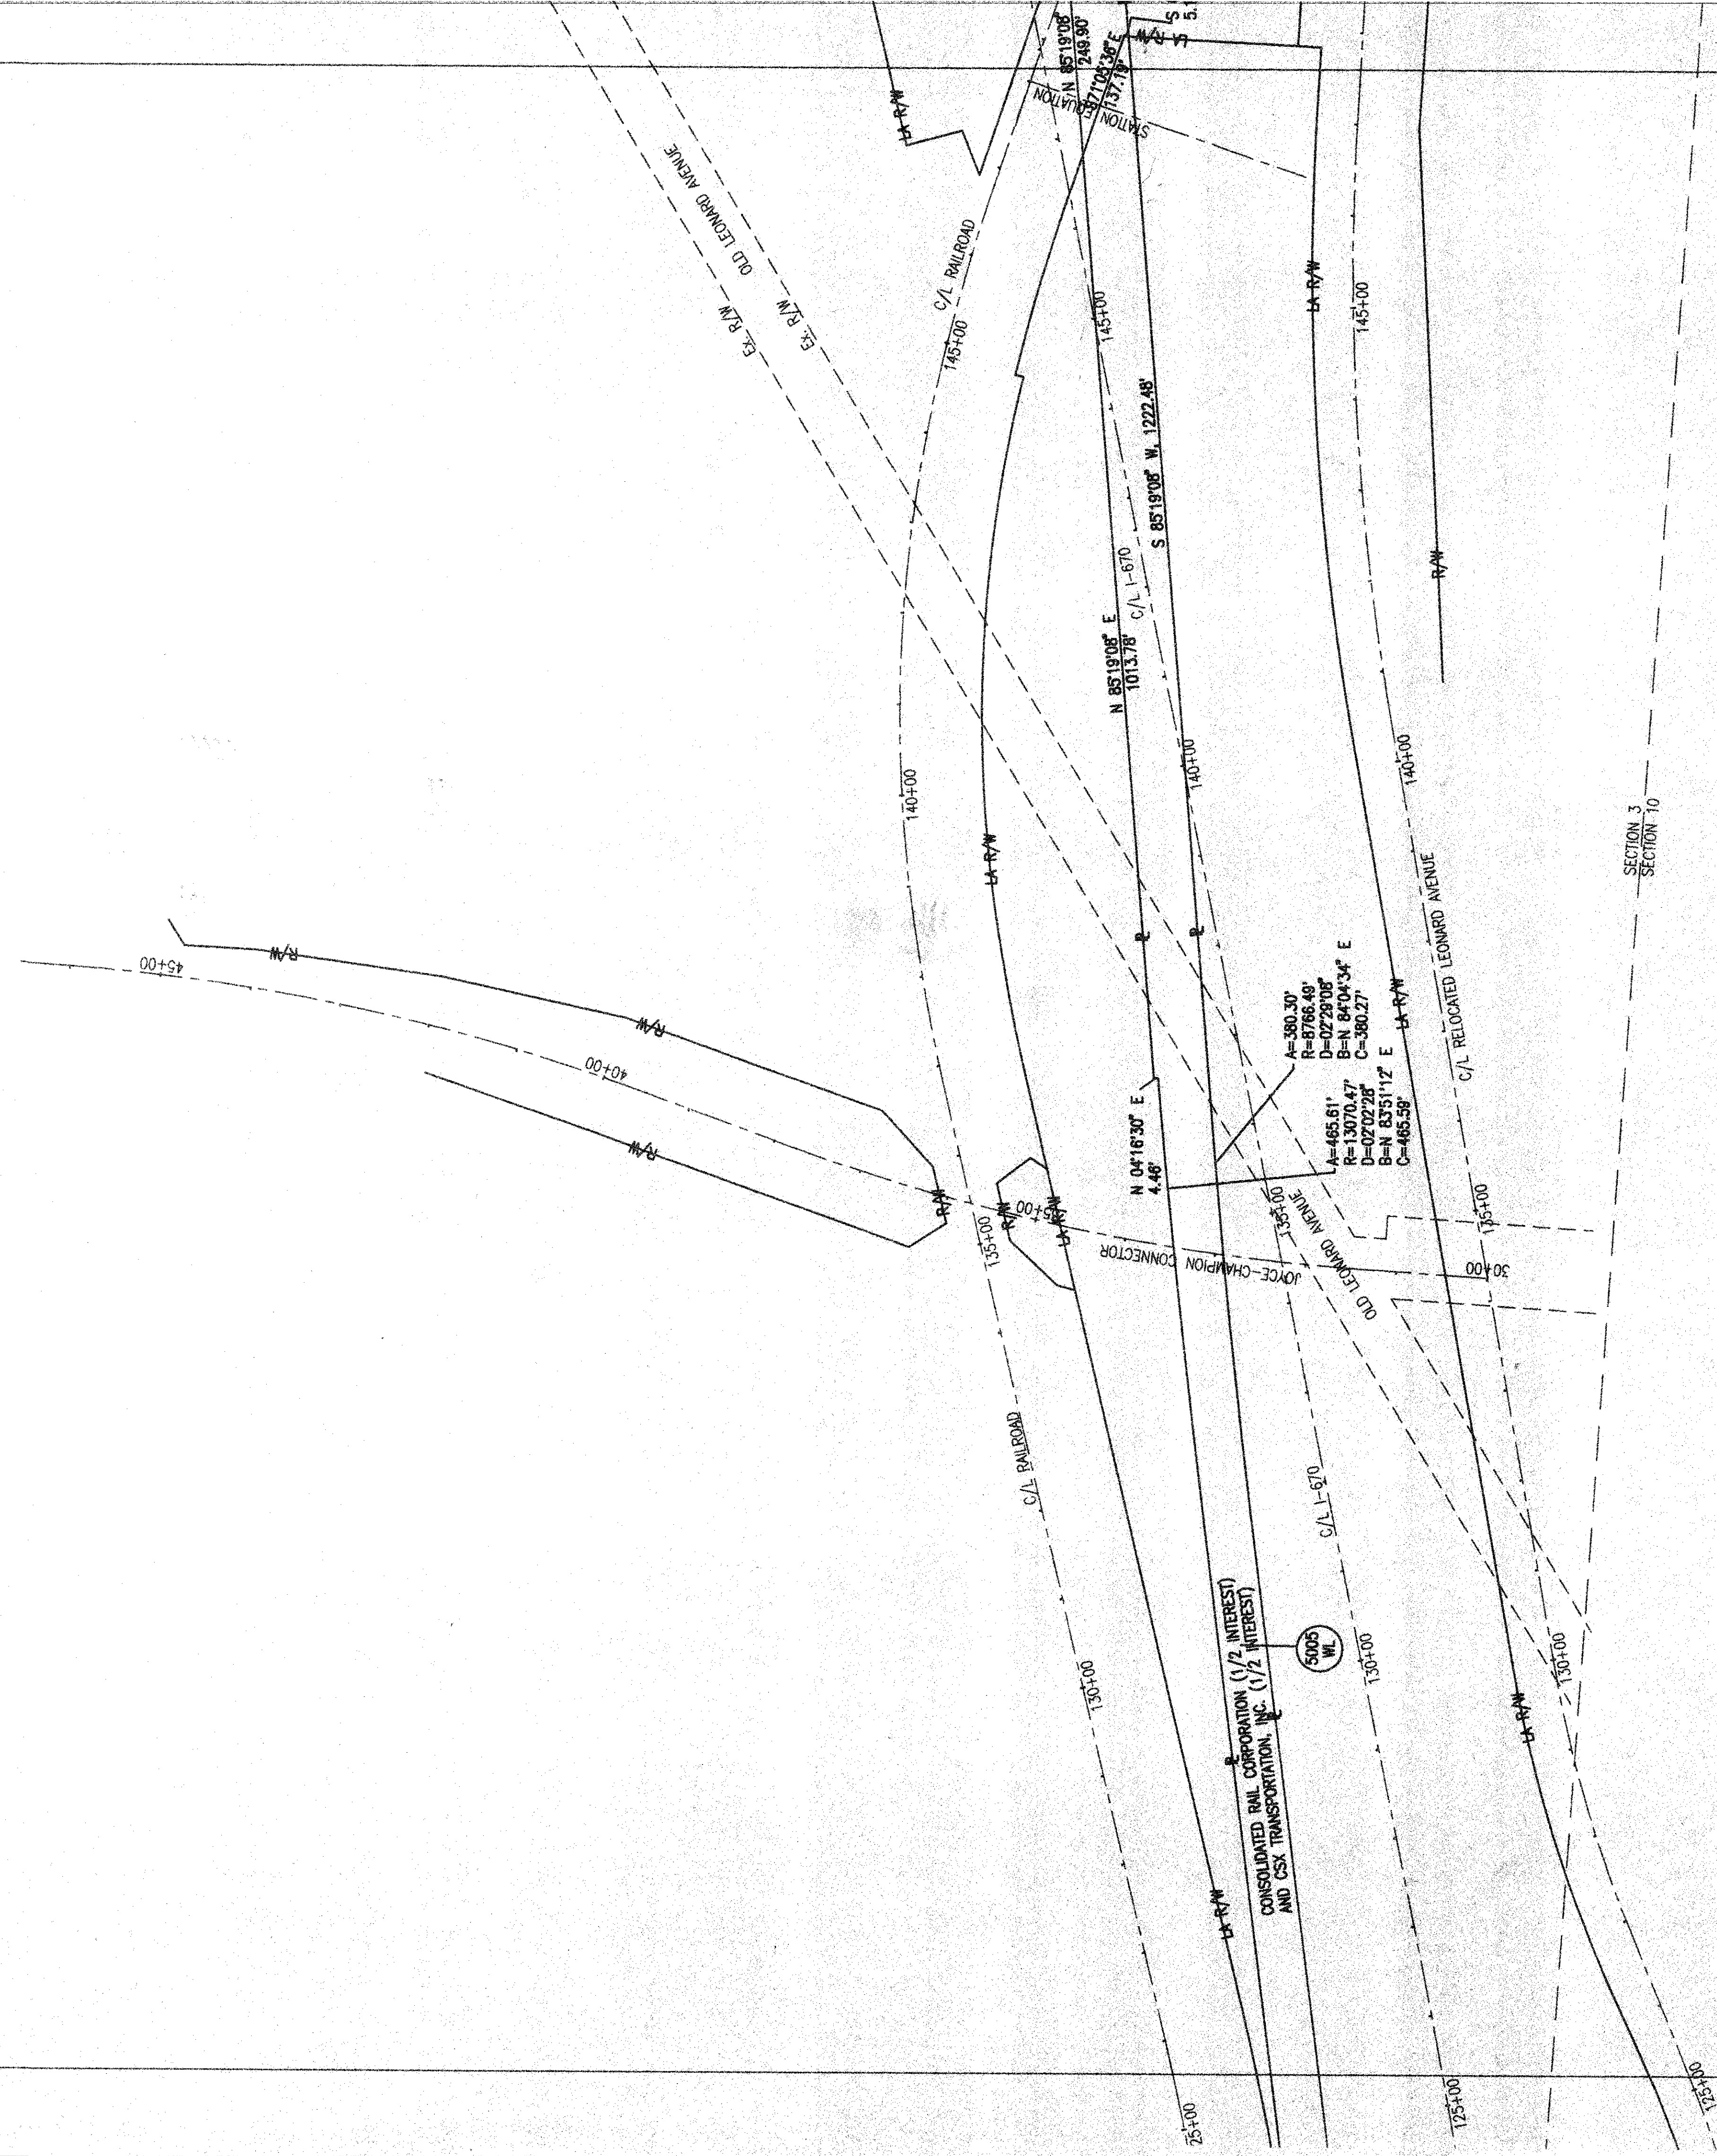


SECTION 3  
 SECTION 10




FRANKLIN COUNTY  
 REFUGEE LANDS  
 SECTION 2, 3, 10 & 11, T 5 N, R 22 W

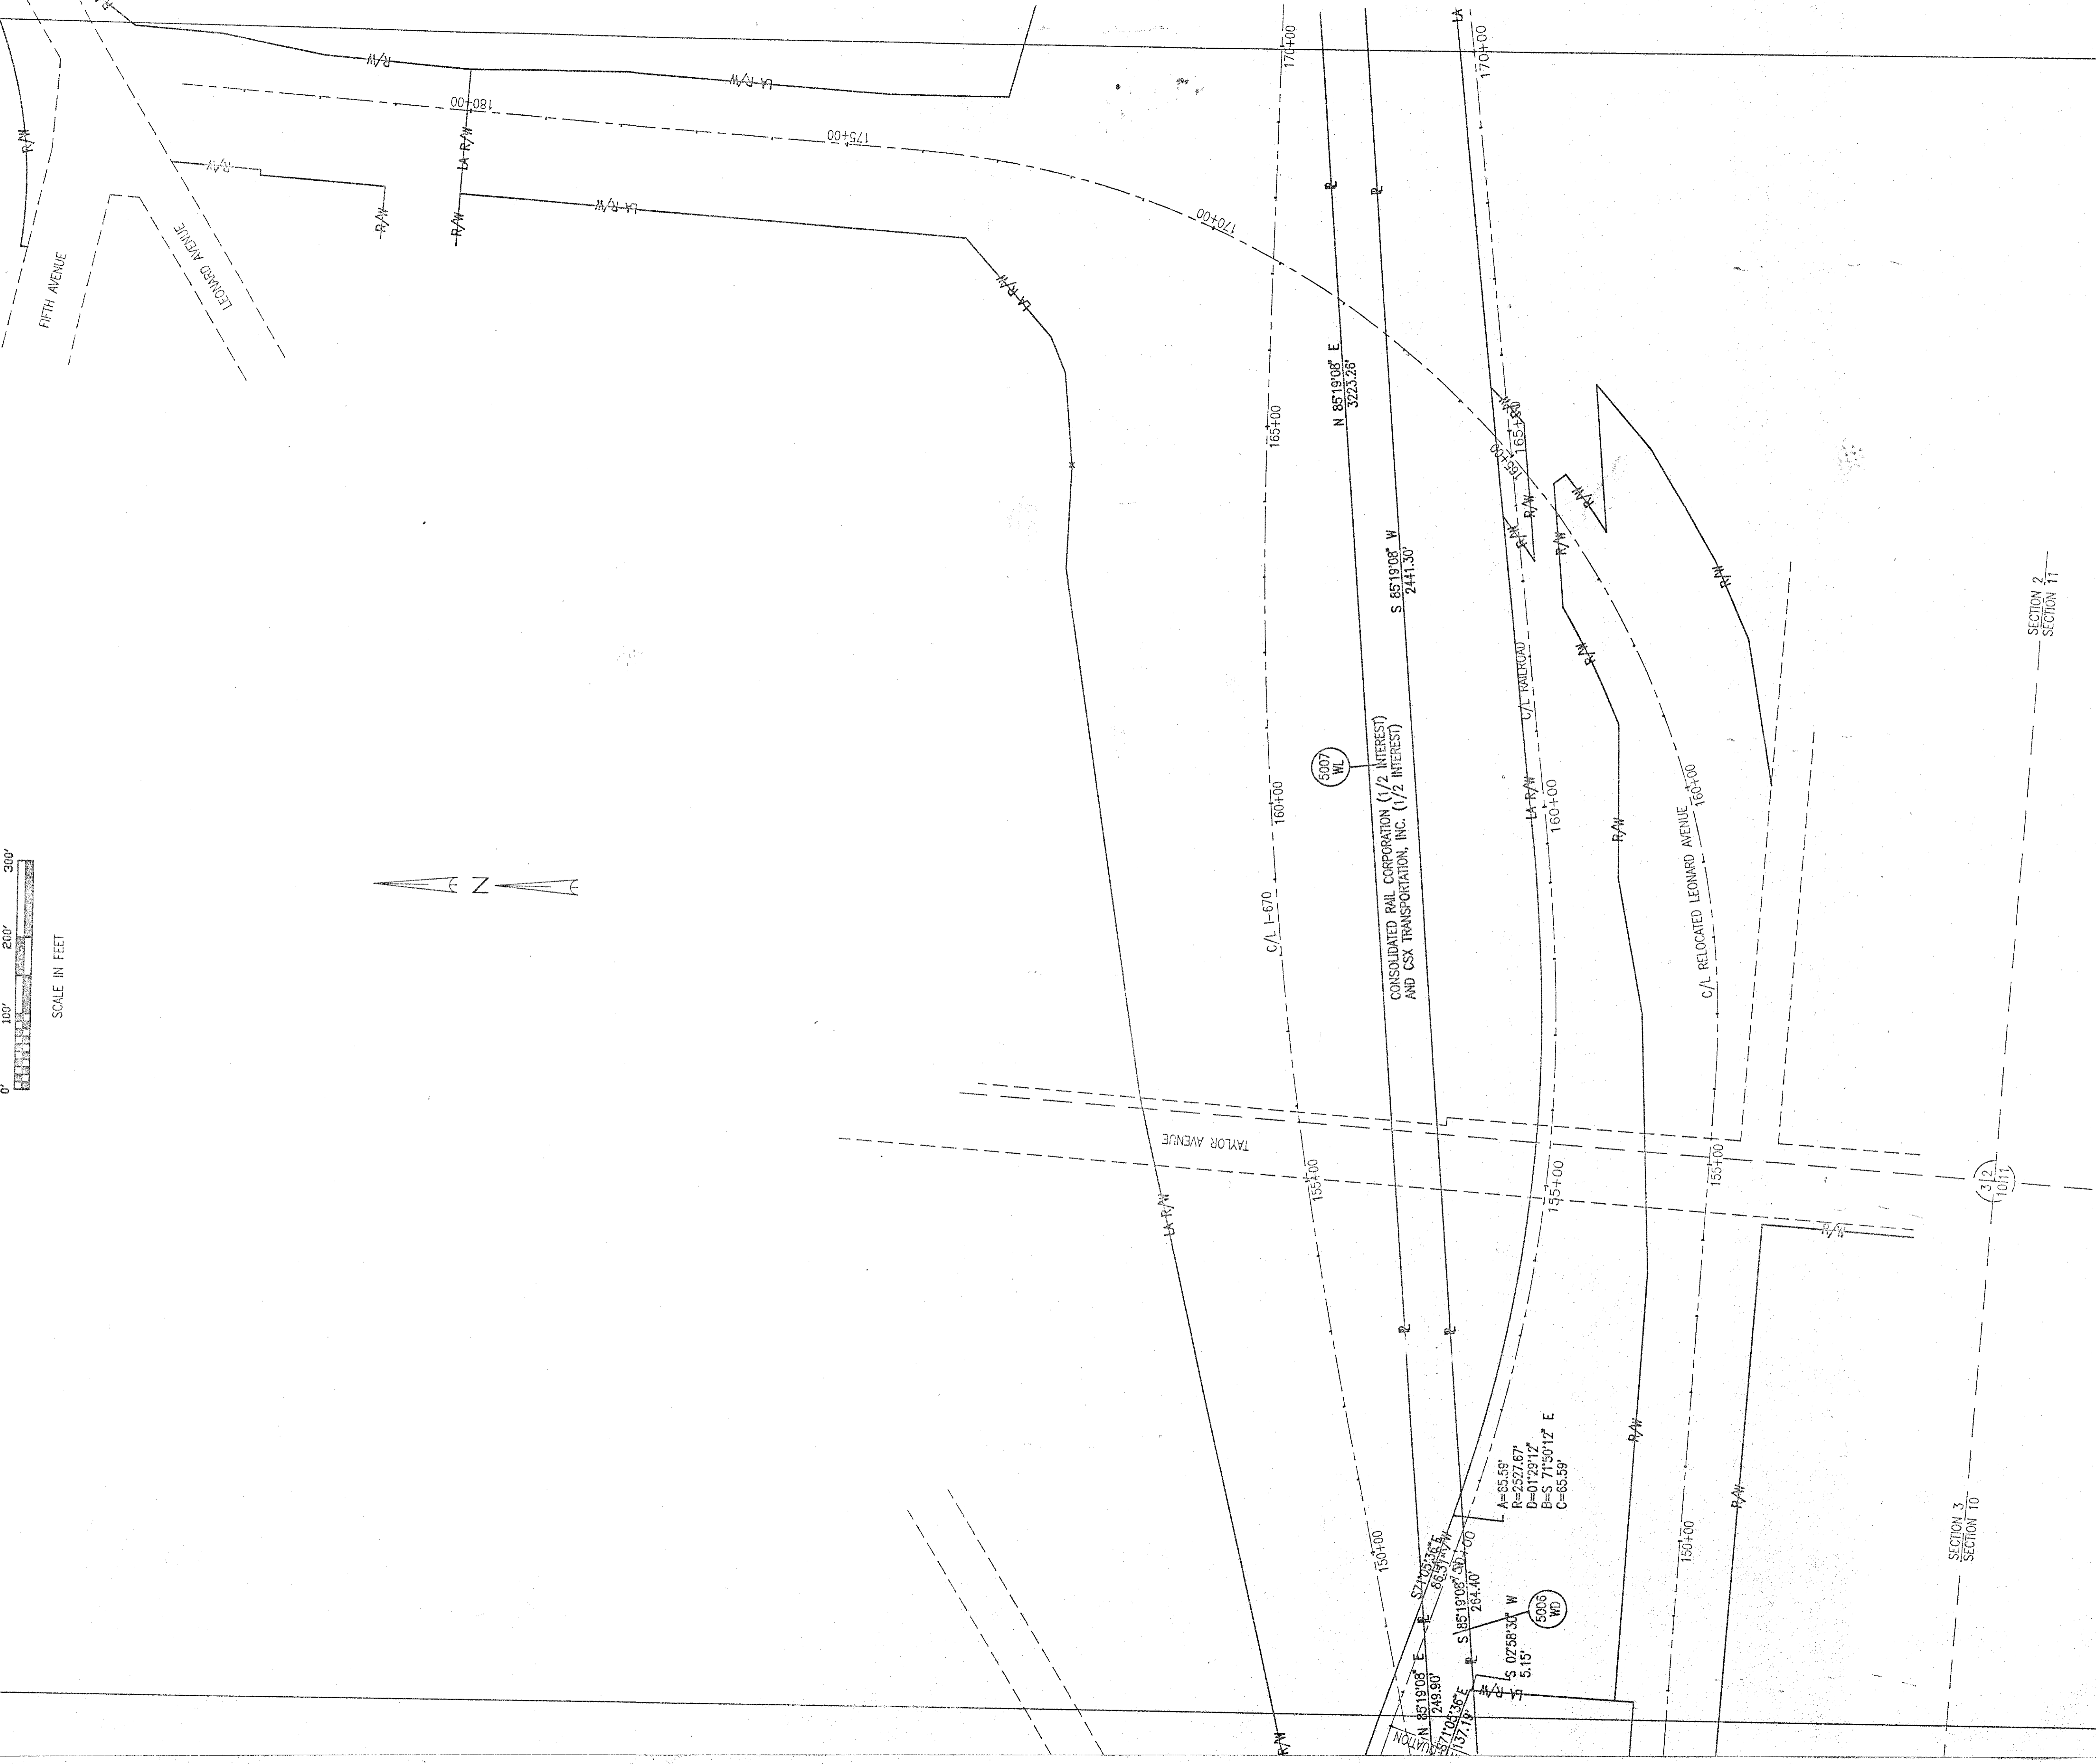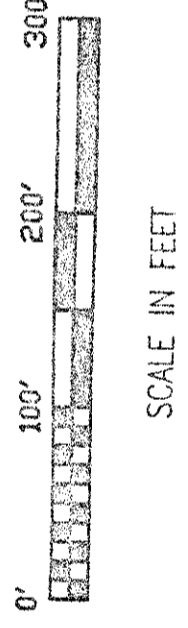


FRANKLIN COUNTY  
 REFUGEE LANDS  
 SECTIONS 2 & 11, T 5 N, R 22 W

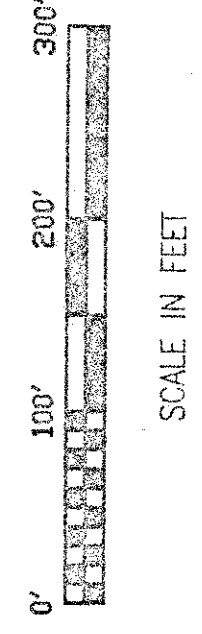


SCALE IN FEET

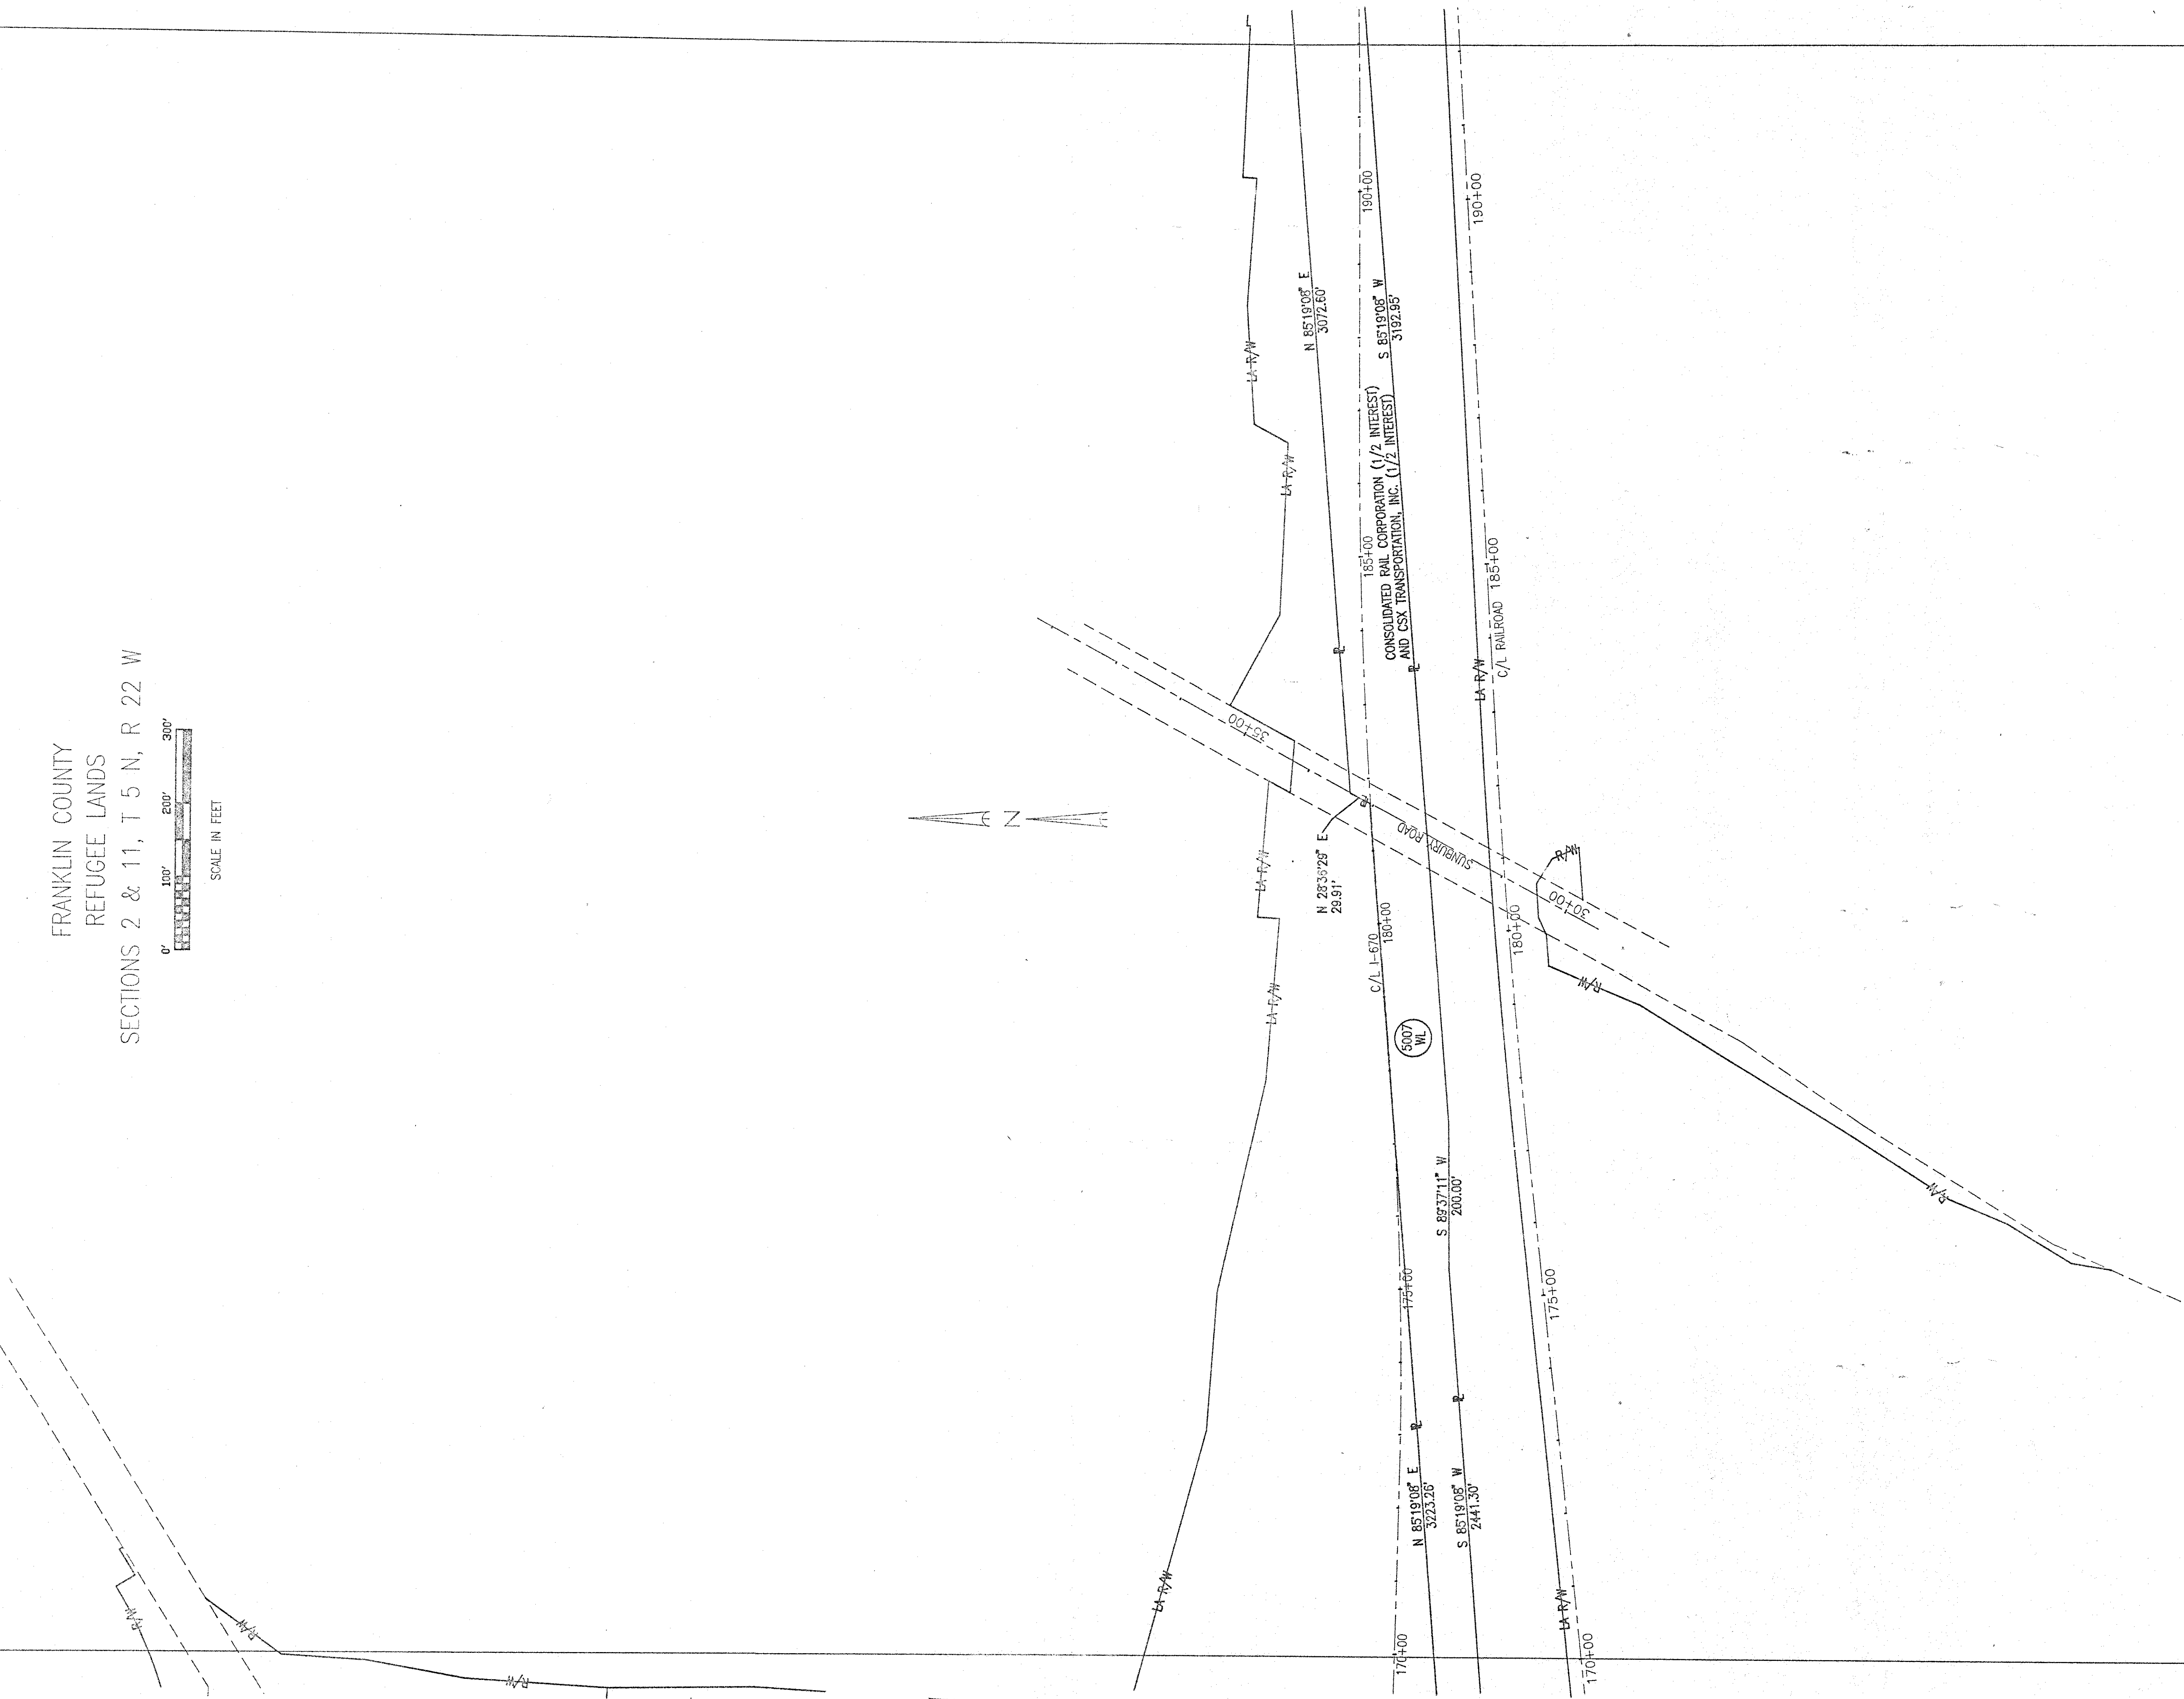

FRANKLIN COUNTY  
 REFUGEE LANDS  
 SECTIONS 2 & 11, T 5 N, R 22 W

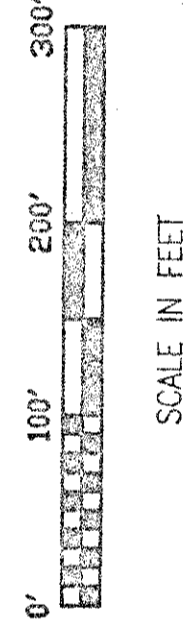

SCALE IN FEET

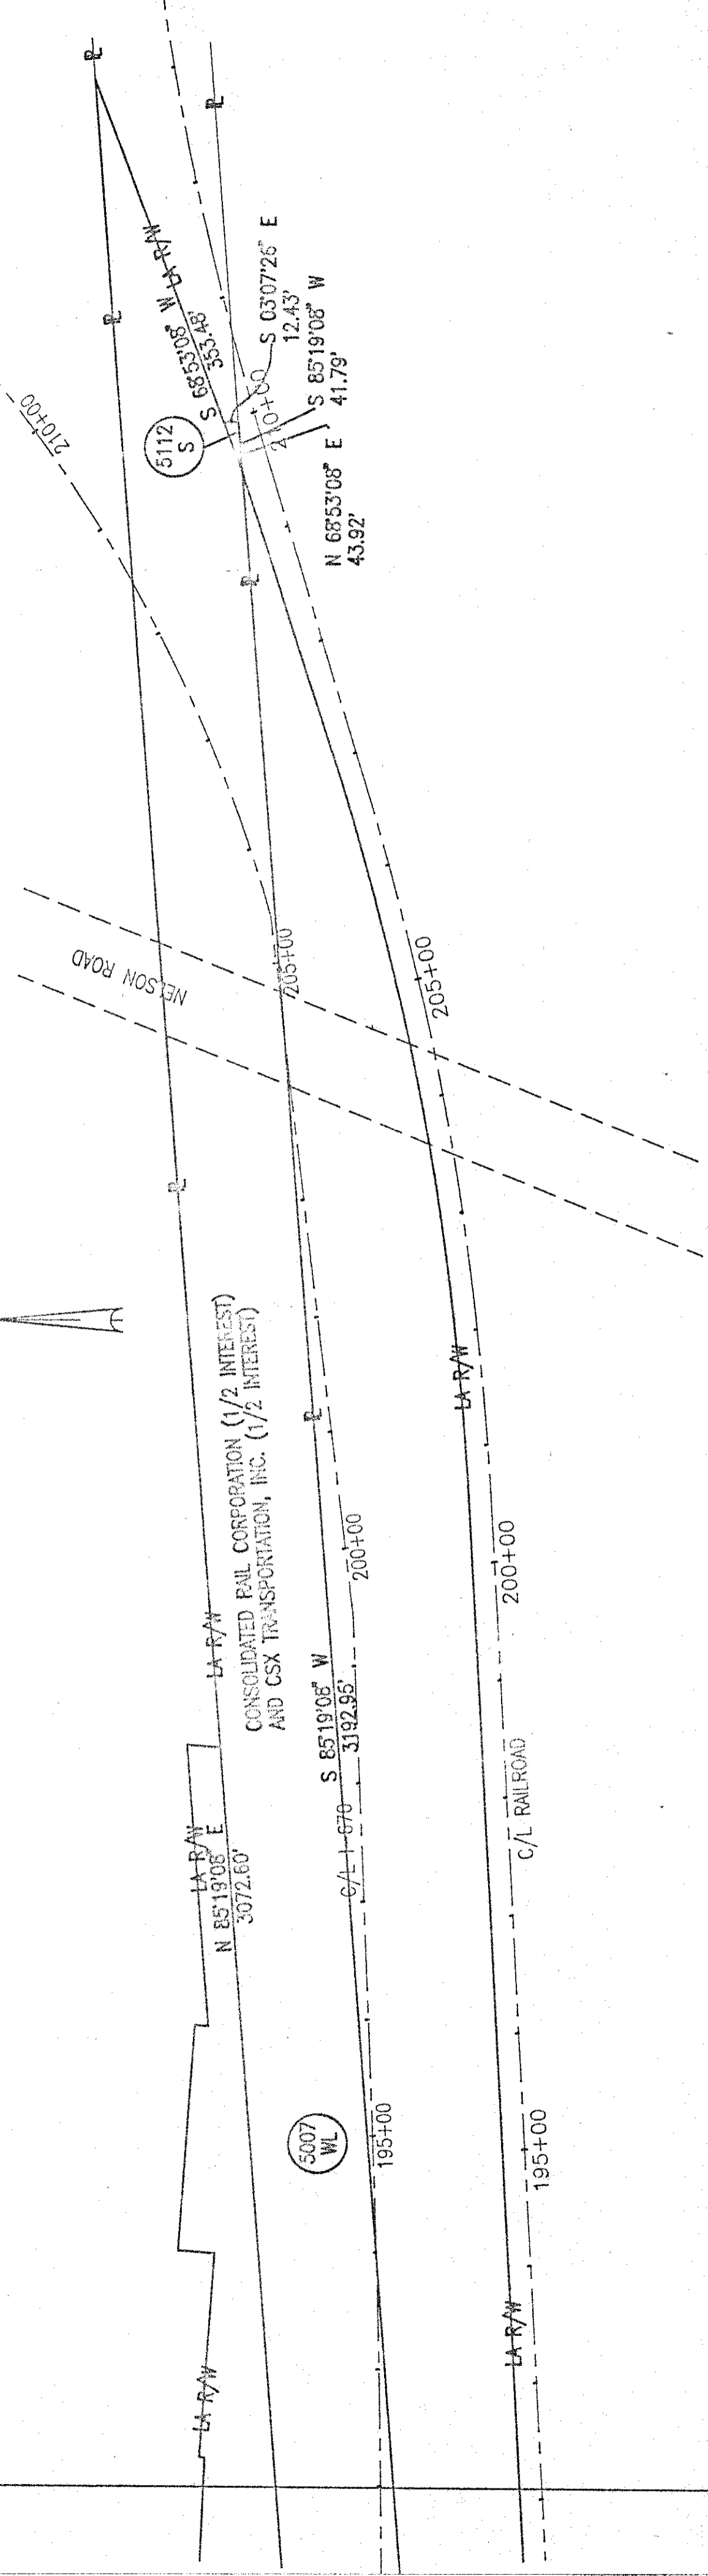

# SUMMARY OF ADDITIONAL RIGHT OF WAY

CALC. BY: VDK DATE: 4/88	FRA-670-3.93-RR	OHIO
CHD. BY: DATE:		FHWA REGION 5

TOTAL NUMBER OF \_\_\_\_\_  
 OWNERS \_\_\_\_\_  
 TOTAL TAKES \_\_\_\_\_  
 OWNERS WITH STRUCTURES INVOLVED \_\_\_\_\_  
 OWNERSHIPS WITH "P" ITEMS \_\_\_\_\_

STATE JOB NO.






PARCEL	OWNER	AUDITORS PARCEL NO.	SHEET NO.	OWNERS RECORD		RECORD AREA	TOTAL P.R.O.	GROSS TAKE	P.R.O. IN TAKE	NET TAKE	STRUC- TURE	NET RESIDUE		TYPE FUND	REMARKS AND PERSONALTY	FINAL OWNER	AS ACQUIRED	
				BOOK	PAGE							LEFT	RIGHT				BOOK	PAGE
5000 WL	CSX TRANSPORTATION, INC. (1/2 INTEREST) AND CONSOLIDATED RAIL CORPORATION	66021	3	1208	131			0.112 AC.	0.015 AC.	0.097 AC.						STATE OF OHIO		
5001 WD		66018	3					0.610 AC.	0.084 AC.	0.526 AC.						STATE OF OHIO		
5002 WL	(1/2 INTEREST)		3,4	208	27	1.948 AC.	0.066 AC.	2.284 AC.	0.288 AC.	1.996 AC.						STATE OF OHIO		
5003 WD			4	3714	163			0.461 AC.	0.000 AC.	0.461 AC.						STATE OF OHIO		
5004 WL			4	1208	109(3)	4180 S.F.		1.854 AC.	0.002 AC.	1.852 AC.						STATE OF OHIO		
5005 WL			5-7	1208	109(4)	9004 S.F.		7.531 AC.	0.423 AC.	7.108 AC.						STATE OF OHIO		
5006 WD			8	1208	109(5)	4338 S.F.	571 AC.	0.345 AC.	0.000 AC.	0.345 AC.						STATE OF OHIO		
5007 WL			8-10	1208	109(6)	286 S.F.	286 AC.	11.229 AC.	0.448 AC.	10.781 AC.						STATE OF OHIO		
5112 S			10	NO	RECORD	0.306 AC.	0.306 AC.	0.006 AC.	0.000 AC.	0.006 AC.						CITY OF COLUMBUS		
5400 EL			4-5	1208	109 (7)	7649 S.F.		1.726 AC.	0.074 AC.	1.652 AC.						STATE OF OHIO		
				1208	147 & 150	605 S.F.												
				167	415	0.210 AC.												
				167	417	0.468 AC.	0.025 AC.											
				315	14 & 15	0.181 AC.	0.181 AC.											
				201	329	1.780 AC.												
				208	14													
				190	209	13,250 AC.												
		67185		1208	131	10,520 AC.												
				1208	109 (8)	7249 AC.												
				167	417	4,959 AC.												
				L-3	226	2,848 AC.	0.091 AC.											
				48	238	0.208 AC.	0.208 AC.											
		66012																
		66013																
		66014																

## AREA OF OVERLAP

PARCEL NUMBER	PARCEL AREA	EXISTING P.R.O.			REMARKS
		AERIAL	PIER	HIGHWAY	
5000WL	0.112 Ac.	0.015 Ac.			
5001WD	0.610 Ac.			0.084 Ac.	
5002WL	2.284 Ac.	0.287 Ac.	0.031 Ac.	0.001 Ac.	0.031 Ac. PIER INCLUDED IN 0.287 Ac. AERIAL
5004WL	1.854 Ac.			0.002 Ac.	
5005WL	7.531 Ac.	0.165 Ac.		0.258 Ac.	
5007WD	11.229 Ac.			0.448 Ac.	
5400EL	1.726 Ac.			0.074 Ac.	

4/93	5000WL OVERLAP TABLE REVISED	VDK
DATE	REVISION	BY
COMPLETION DATE	1-15-93	

FRANKLIN COUNTY  
 REFUGEE LANDS  
 SECTION 4 & 9, T 5 N, R 22 W

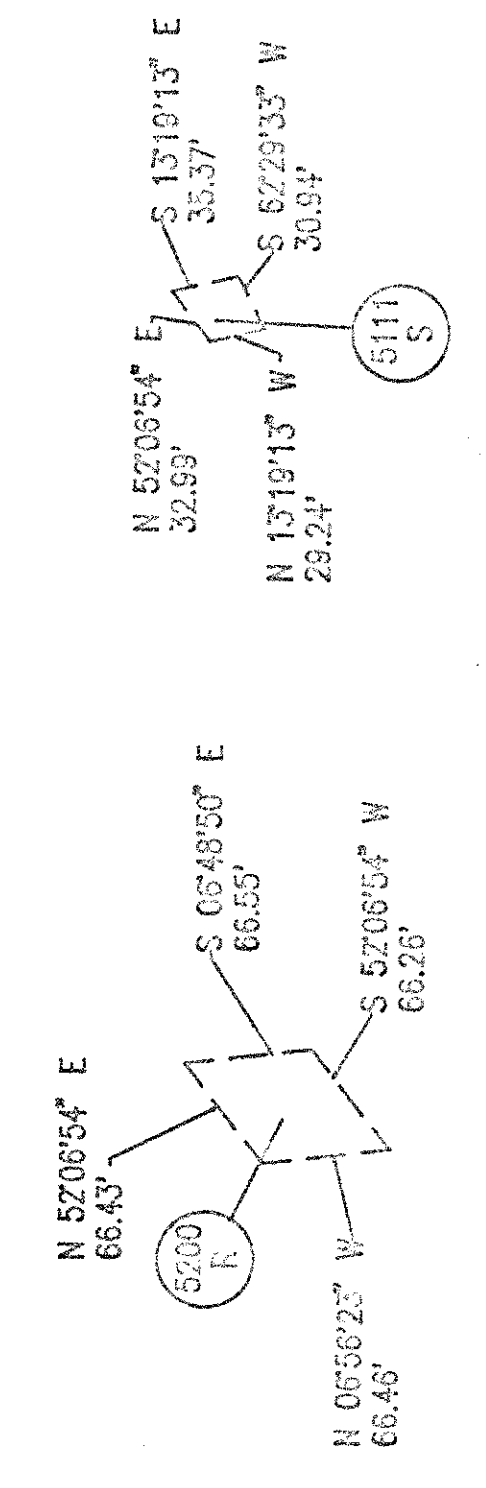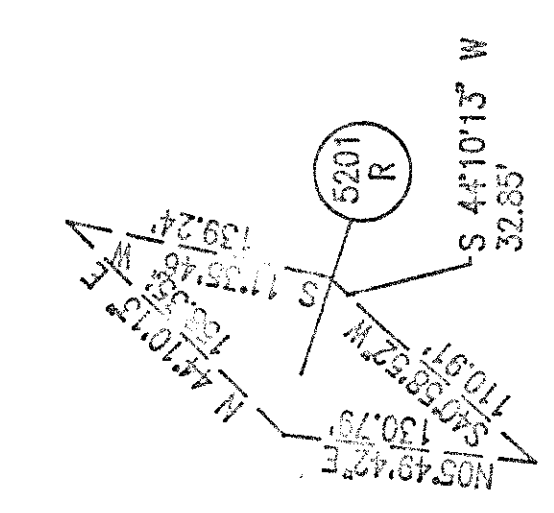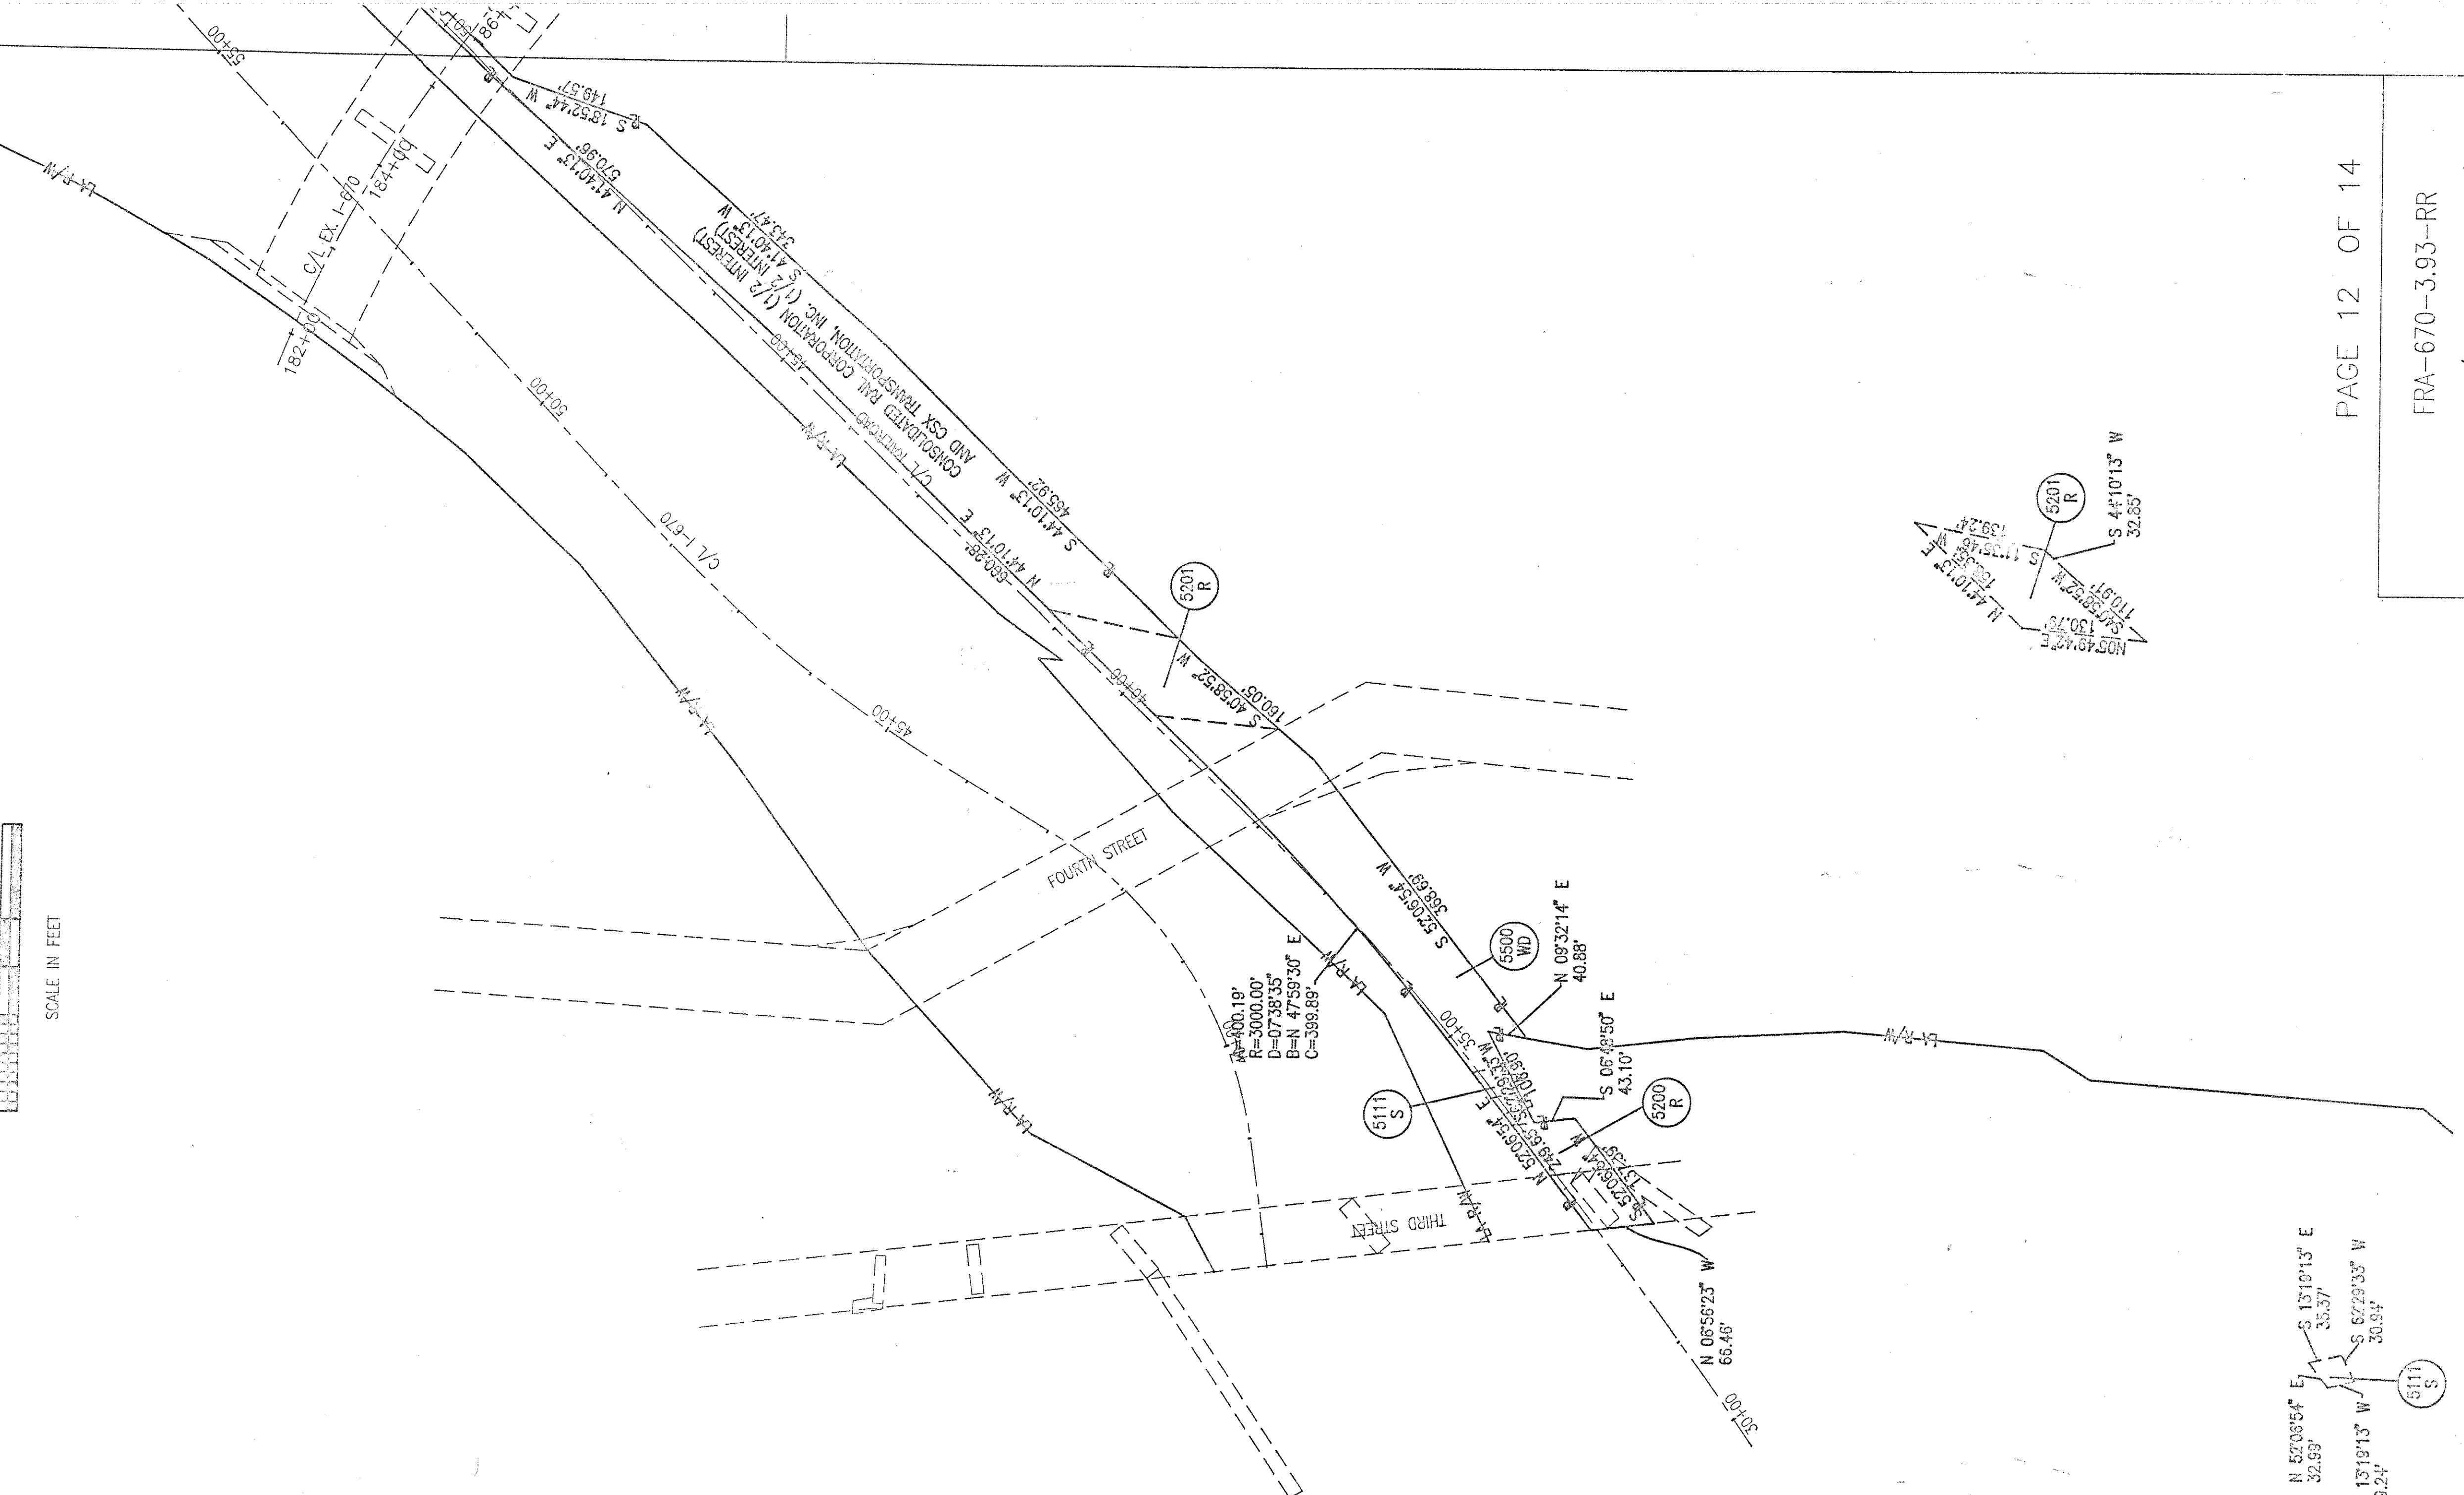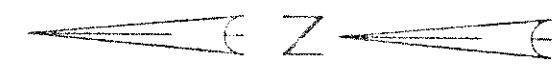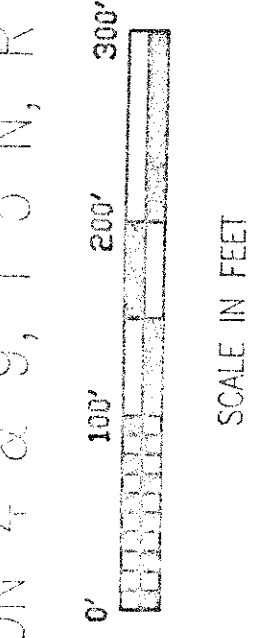



# PROPOSED OWNERSHIP SUMMARY

CALC. BY: VDK DATE: 4/88	FRA-670-3.93-RR	OHIO
CHK. BY: DATE:		FHWA REGION 5

PARCEL	RESERVED PARCEL	PROPOSED OWNER	SHEET NO.	PARCEL AREA	RESERVED PARCEL AREA	P.R.O. IN PARCEL	NET PARCEL AREA	TYPE OF RESERVED PARCEL	FINAL OWNER OF RESERVED PARCEL	AS ACQUIRED	
										BOOK	PAGE
5500 WD		JOINT(CONSOLIDATED RAIL CORPORATION (1/2 INTEREST) AND CSX TRANSPORTATION, INC. (1/2 INTEREST))	12,13	3.094 AC.		0.306 AC.	2.788 AC.				
	5111 S		12		0.022 AC.	0.000 AC.	0.022 AC.	SANITARY SEWER EASEMENT	CITY OF COLUMBUS (UNDERLYING FEE RETAINED BY CONRAIL & CSX)		
	5115 S		13		0.010 AC.	0.000 AC.	0.010 AC.	STORM SEWER EASEMENT	CITY OF COLUMBUS (UNDERLYING FEE RETAINED BY CONRAIL & CSX)		
	5200 R		12		0.087 AC.	0.000 AC.	0.087 AC.	AERIAL EASEMENT	CITY OF COLUMBUS (UNDERLYING FEE RETAINED BY CONRAIL & CSX)		
	5201 R		12		0.260 AC.	0.000 AC.	0.260 AC.	AERIAL EASEMENT	CITY OF COLUMBUS (UNDERLYING FEE RETAINED BY CONRAIL & CSX)		
	5202 R		13		0.097 AC.	0.000 AC.	0.097 AC.	AERIAL EASEMENT	STATE OF OHIO (UNDERLYING FEE RETAINED BY CONRAIL & CSX)		
	5114 S		13		0.010 AC.	0.000 AC.	0.010 AC.	STORM SEWER EASEMENT	CITY OF COLUMBUS (UNDERLYING FEE RETAINED BY CONRAIL & CSX)		

DATE	REVISION	BY	COMPLETION DATE
			1-15-83

T.M.O.