

010  
00200  
1849  
7415-417P09e415-010  
014-814  
01000  
61871010  
010  
010Watkins Road - alteration from Winchester Pike going south  
1508' along the section line

ROAD RECORD NO. 7

ROAD RECORD NO. 7

PAGE NO. 418

## ALTERATION OF COUNTY ROAD IN MADISON TP

on

PETITION OF W.D.NEEDLES &amp; OTHERS

ROW not stated

To the commissioners of the county of Franklin in the State of Ohio.

We the undersigned Citizens of the township of Madison in the County aforesaid would represent that we labor under some inconvenience as well as the disadvantage of the location of a certain county Road petitioned for by John Courtright and others and request an alteration of the same viz. Said alteration to commence on the line between Section five & Eight, where said Road crosses said section line at the termination of a new County Road petitioned for by John Courtright & others, thence north on said half section line to the old State Road, near Beasons Blacksmith shop Sep 4th 1848. Wm. D. Needles, John Courtright, J. G. Courtright, Joseph Burkey, Eliza F. Timbrel, James Sudick, Edward Courtright, Philomon Needles, James Needles, Thomas Needles, George Needles, Abraham Swisher, N. Rarey, William S. Hopkins.

To Wm. Shannon, George White & Edward Livingston, viewers and John Cox Surveyor. You have been appointed by the board of County Commissioners to view a certain County road in Madison township, for the purpose of making an alteration therein as prayed for by William D. Needles as follows, to commence on the line between section 5 and 8. where said road crosses said Section line, at the termination of a new county road established on the petition of John Courtright and others; thence north on said half section line to the old State Road near Beasons Blacksmith shop. By order of the Commissioners

S. E. Wright Co. Aud.

To meet on the 26<sup>th</sup> day of January 1849 at the House of William D. Needles,

## ROAD RECORD NO. 7

ROAD RECORD NO. 7

PAGE NO. 418

Continued from preceding page.

I certify that the viewers and surveyor named in the annexed order were by me duly sworn faithfully and impartially to discharge the duties of their respective appointments

Solomon Shultz J. P.

We the undersigned viewers appointed by the Commissioners of Franklin County to view an alteration of a county Road petitioned for by William D. Needles after having met at the house of W. D. Needles on the 26th day of January 1849 and being duly sworn proceeded to view the rout, and and do report favorable to the alteration for the following reasons; it will only increase the length of the road a little five perches and will be along the line, and will do less private damage it will intersect the old State road 57 poles further N. W. therefore decrease distance of travel from that way over 52 poles and will increase the travel the other way 62 poles that will inconvenience to the public will not be great. Wm. W. Shannon, Edward Livingston, George White, Viewers, Time expended one day

## Bill of Fees

William Shannon )	\$1.00
George White )	1.00
Edwd. Livingston)	1.00
John Cox Surveyor	2.00

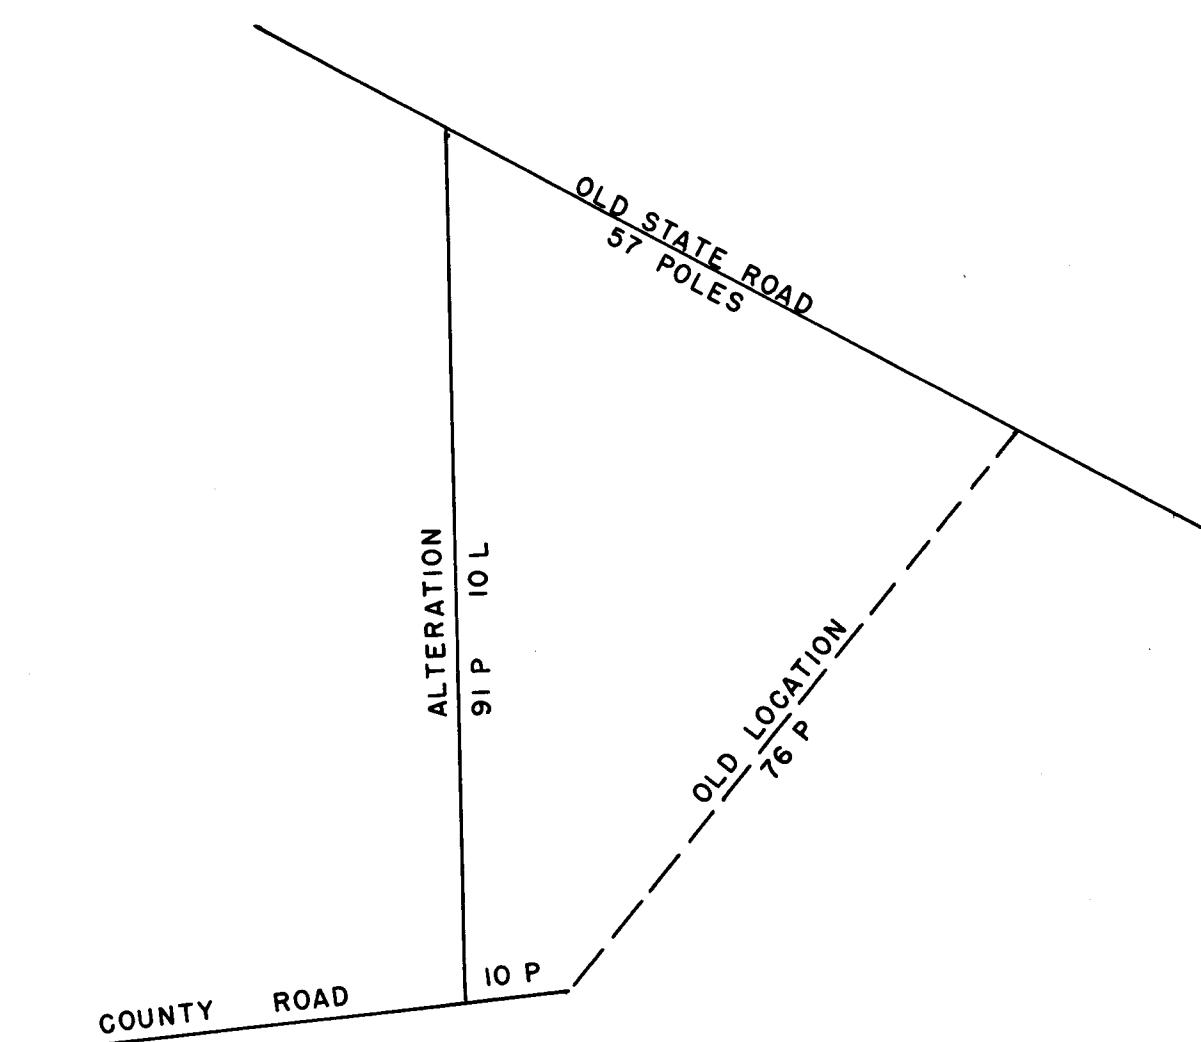
Notes of the survey of an alteration of a county Road petitioned for by Wm. D. Needles, by order of the county commissioners without date, Commencing on the Section line between Sections 5&8. in Madison township in the centre of a County road and run North along the half section line of Section five, ninety one poles and ten links to the old State Road.

I hereby certify the above notes together with the following Plat to be correct Jan 26th  
1849

George White, Edward Livingston C. C.

John Cox, Surveyor

Monday June 11th 1849. This day Wm. D. Needles appeared before this Board and produced testimony to their satisfaction that the above alteration is open and made as good for travel as the old road; Whereupon it is ordered that said new line of road be established a public highway and that the part superceded thereby be vacated.

Plat.

4060  
 003  
 R091/R070  
 7  
 0091  
 1849  
 0020  
 010