



DESIGNED	YEH	CHECKED	MX
REVIEWED	YEH	REVISID	
DATE	10/30/07	STURCTURE FILE NUMBER	8302278L/8302294R

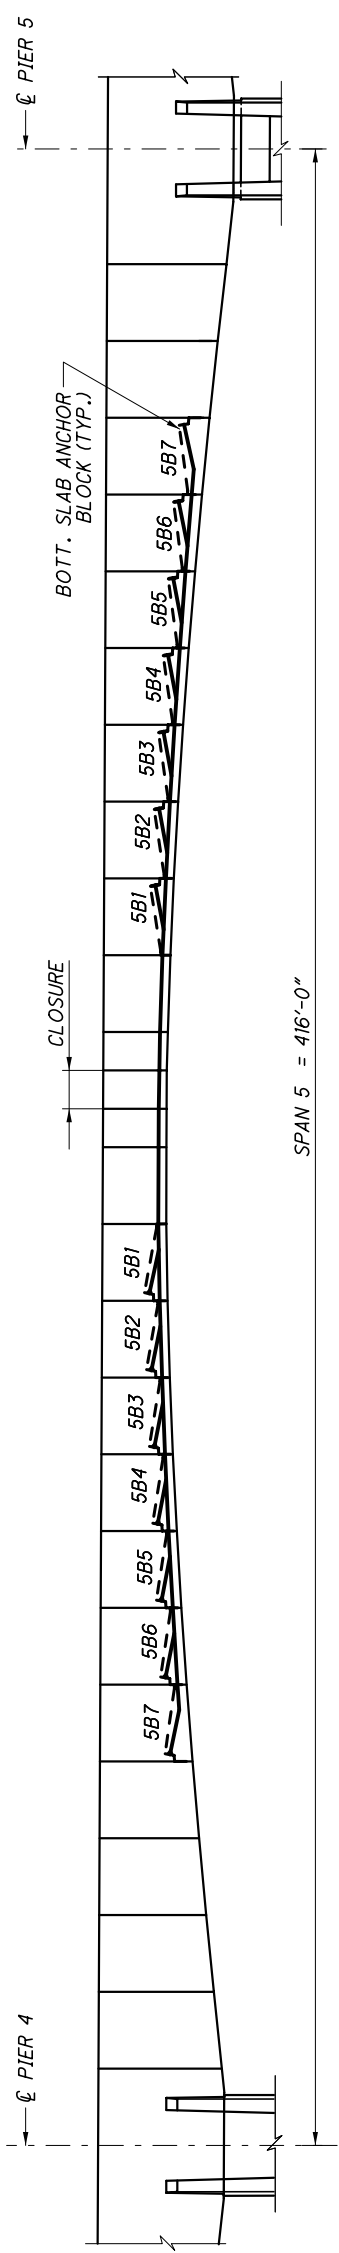

ELEVATION

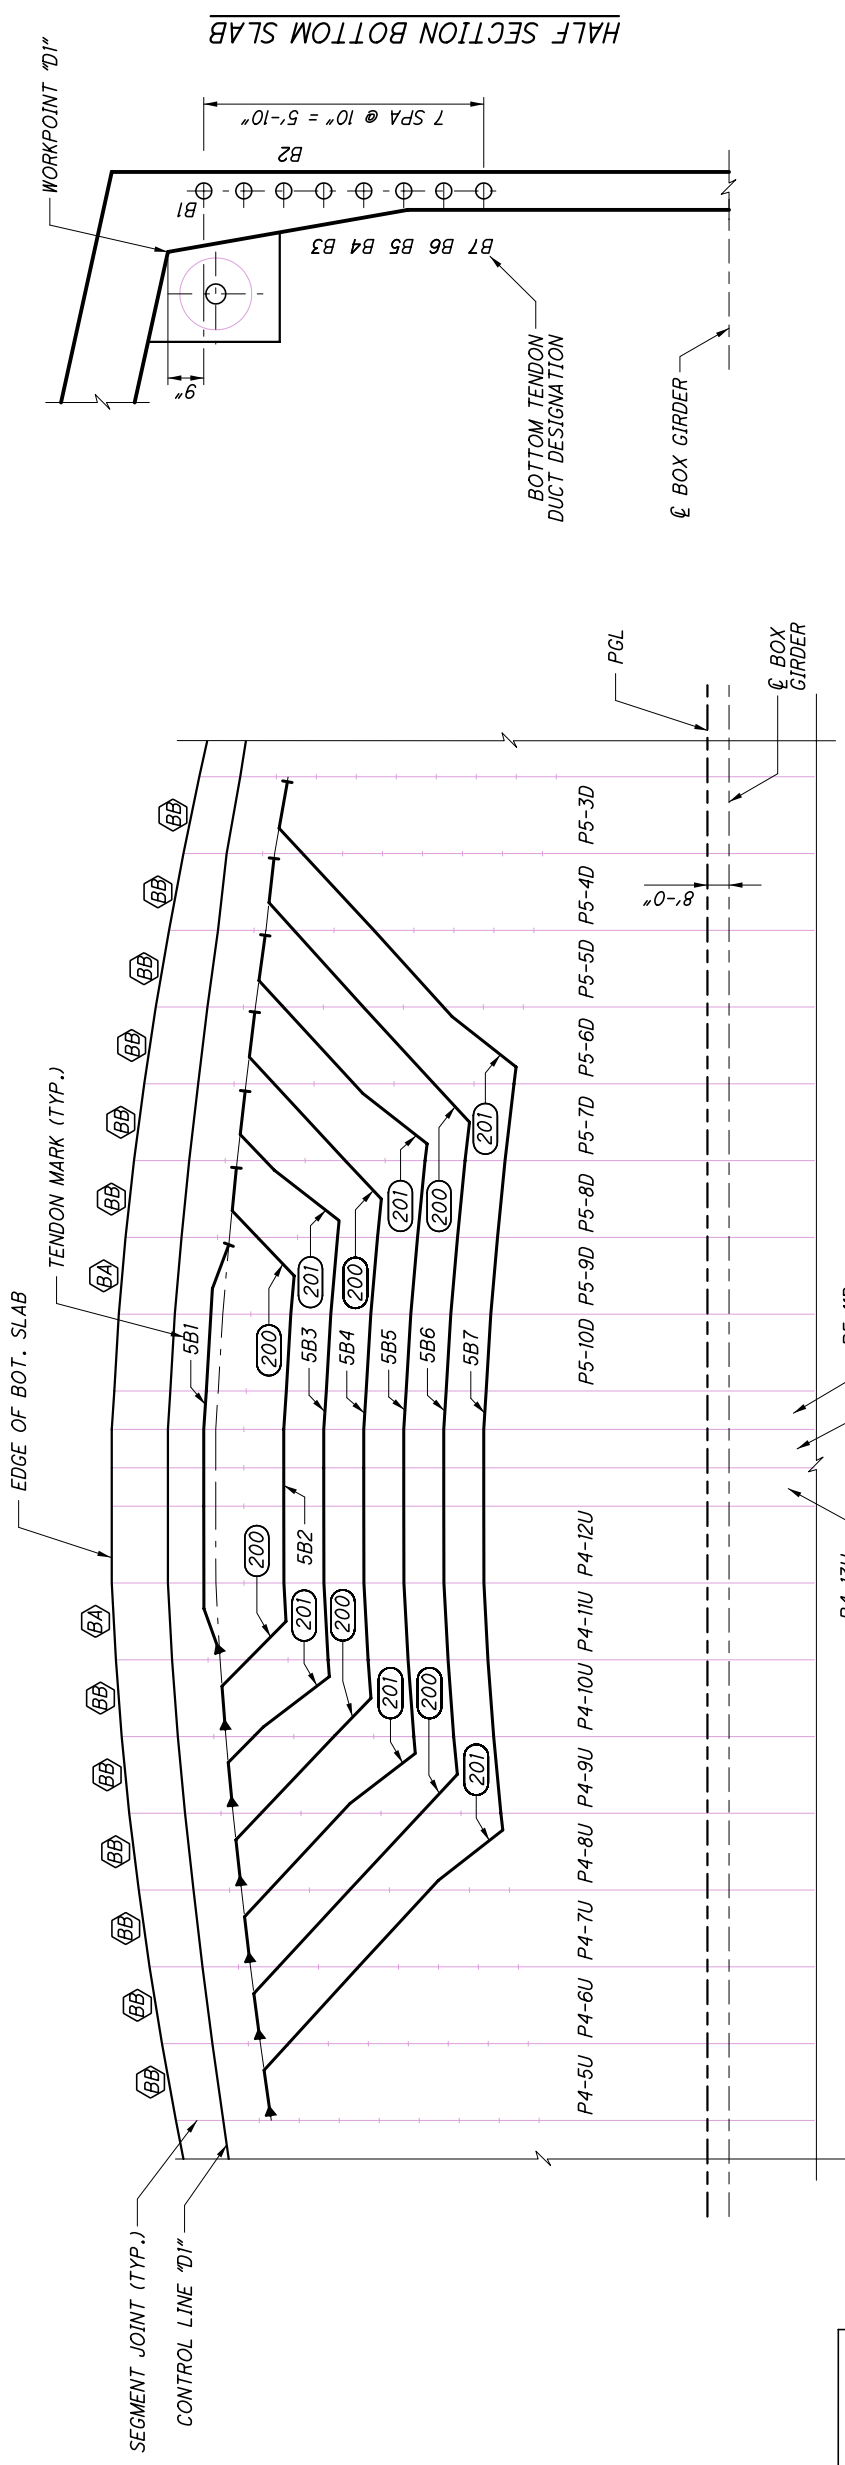

HALF PLAN BOTTOM SLAB
(VERTICAL SCALE EXAGGERATED FOR CLARITY)

TENDON MARK	DUCT DESIGNATION FOR STRAIGHT PORTION
5B1	B1
5B2	B2
5B3	B3
5B4	B4
5B5	B5
5B6	B6
5B7	B7

LEGEND

- NON-STRESSING END
- STRESS END
- BOTTOM SLAB TENDON DEVIATION
- BOTTOM SLAB ANCHOR BLOCK TYPE
- B - BOTTOM SLAB TENDON
- 5B2 CANTILEVER NO. OR SPAN NO.

FIGURE 1-8: BOTTOM SLAB TENDON - 3

NOTES:

1. FOR NOTES, SEE NOTES ON SHEET 104 OF 204.