


| | | | |
|----------|----------|-----------------------|-------------------|
| DESIGNED | YEH | CHECKED | MX |
| REVIEWED | YEH | REVISER | YEH |
| DATE | 10/30/07 | STRUCTURE FILE NUMBER | 8302278L/8302294R |

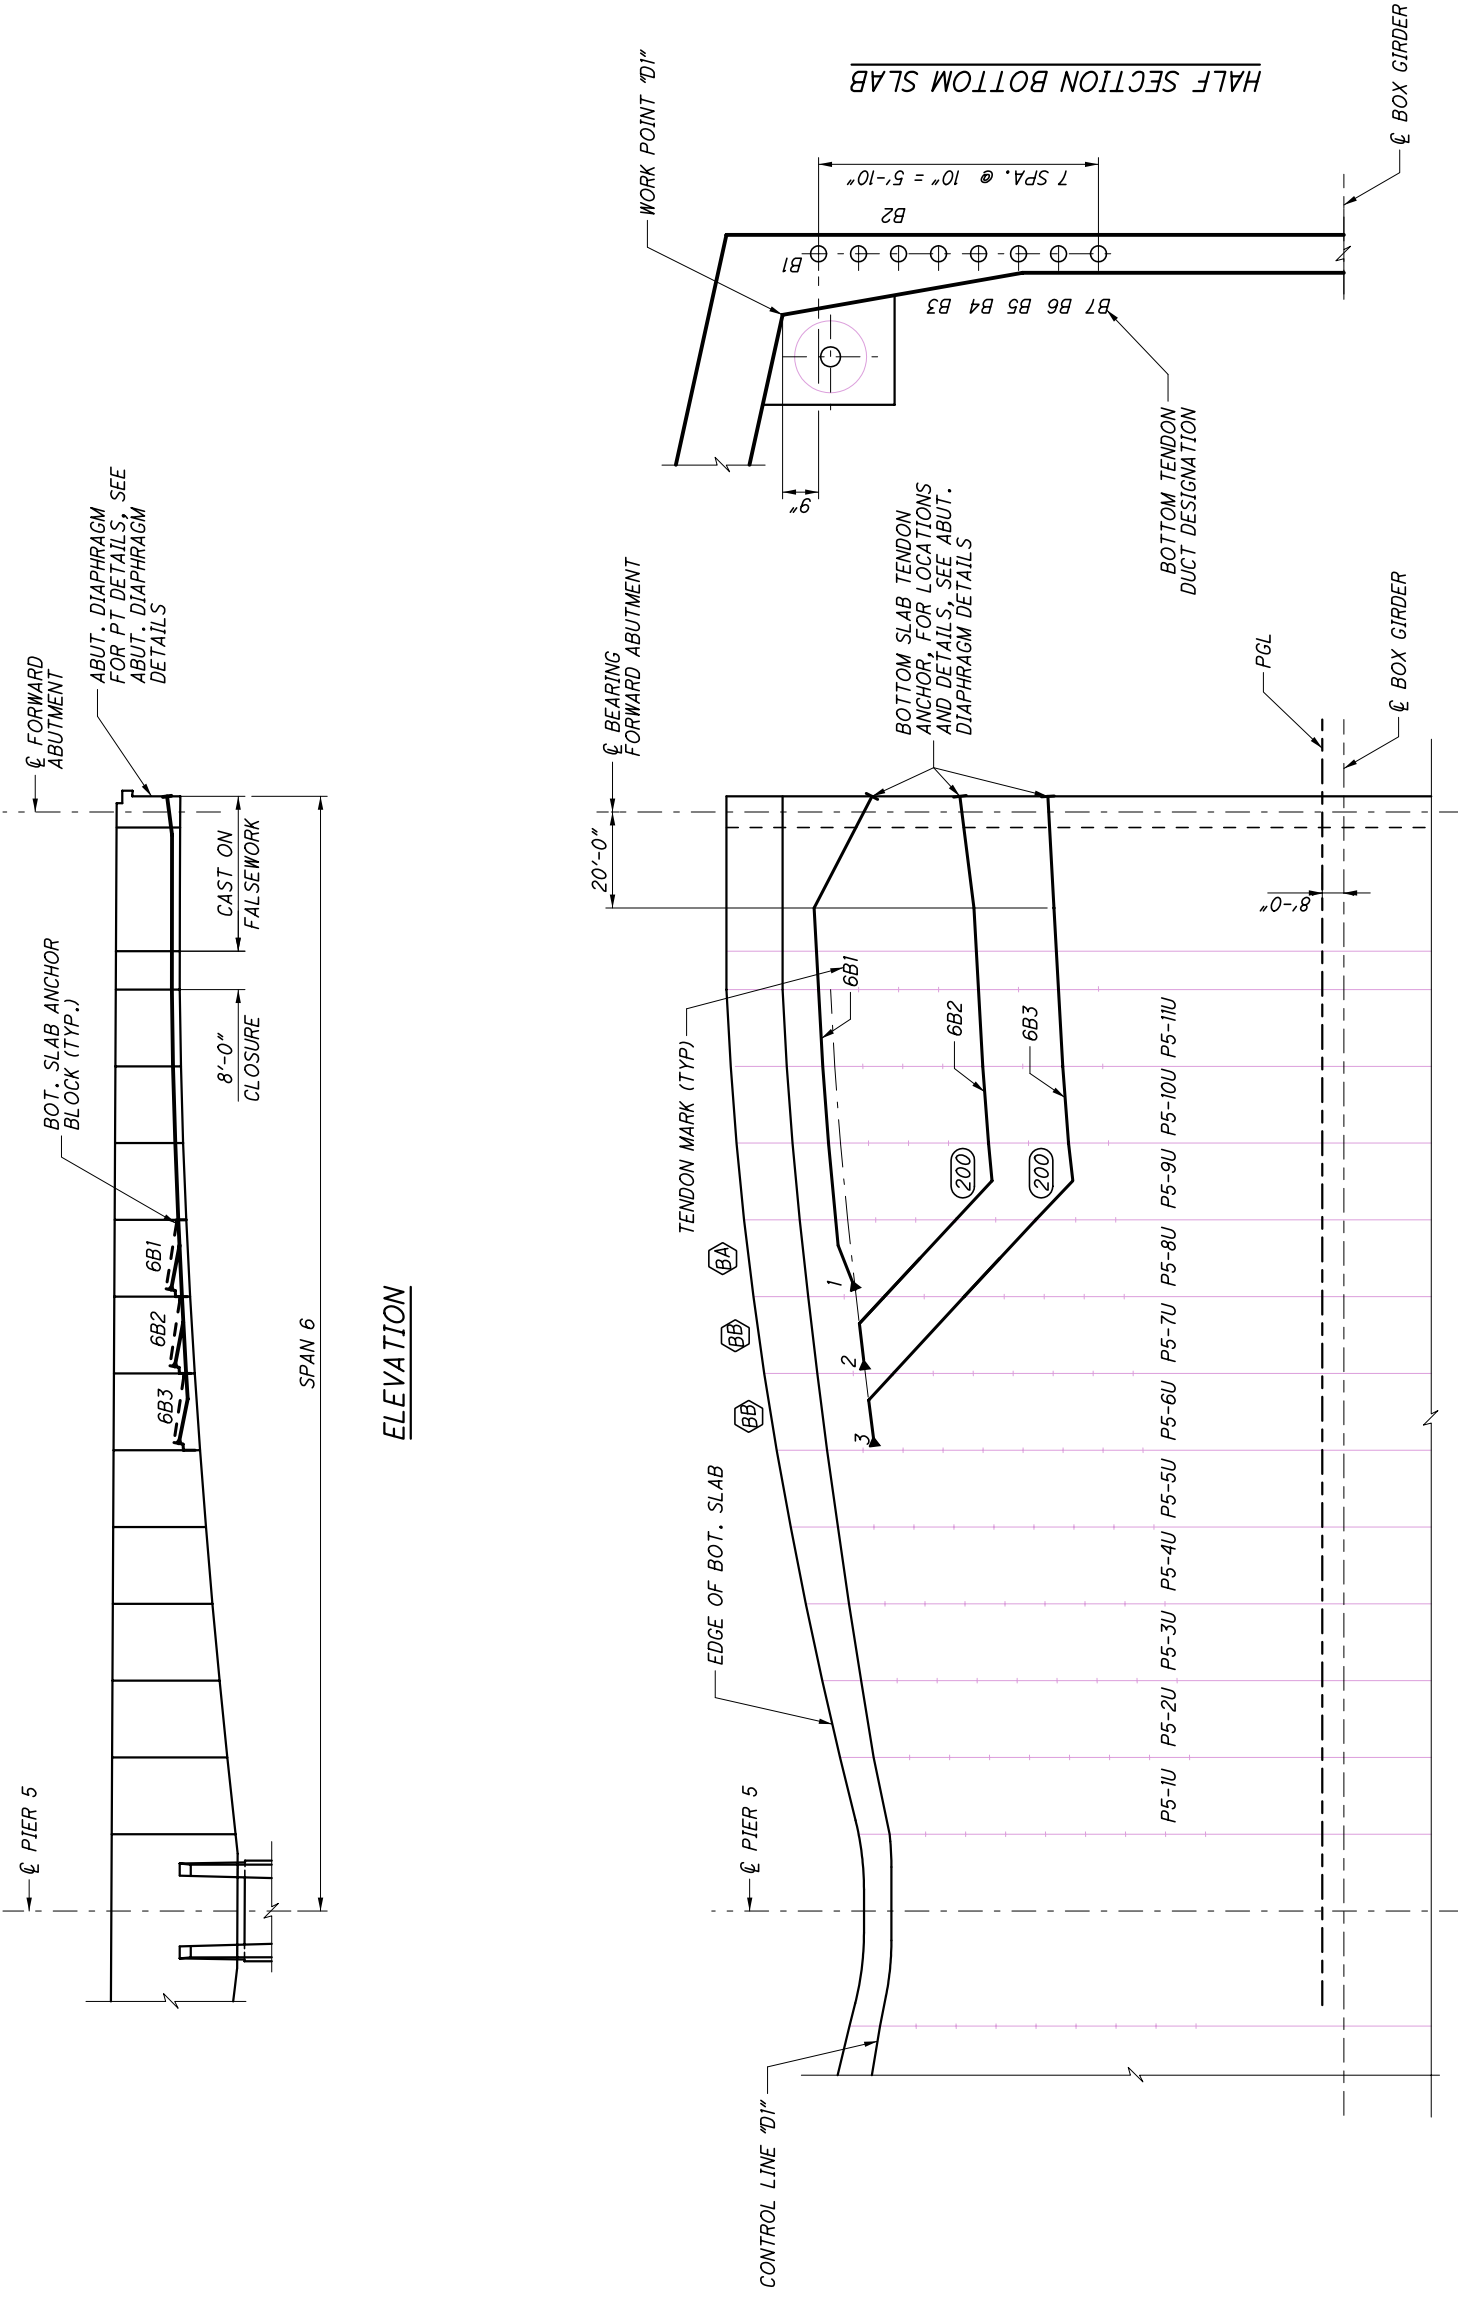

| TENDON MARK | DUCT DESIGNATION FOR STRAIGHT PORTION |
|-------------|---------------------------------------|
| 6B1 | B1 |
| 6B2 | B4 |
| 6B3 | B6 |

LEGEND

| | | | |
|---|-------------------------------|---|----------------------------|
| ⊥ | NON-STRESSING END | ⊥ | B - BOTTOM SLAB TENDON |
| ▶ | STRESS END | ⊥ | CANTILEVER NO. OR SPAN NO. |
| ○ | BOTTOM SLAB TENDON DEVIATION | ⊥ | 6B2 |
| ◻ | BOTTOM SLAB ANCHOR BLOCK TYPE | | |

HALF PLAN BOTTOM SLAB
(VERTICAL SCALE EXAGGERATED FOR CLARITY)

FIGURE 1-9: BOTTOM SLAB TENDON - 4

NOTES:
1. FOR NOTES, SEE NOTES ON SHEET 104 OF 204.