


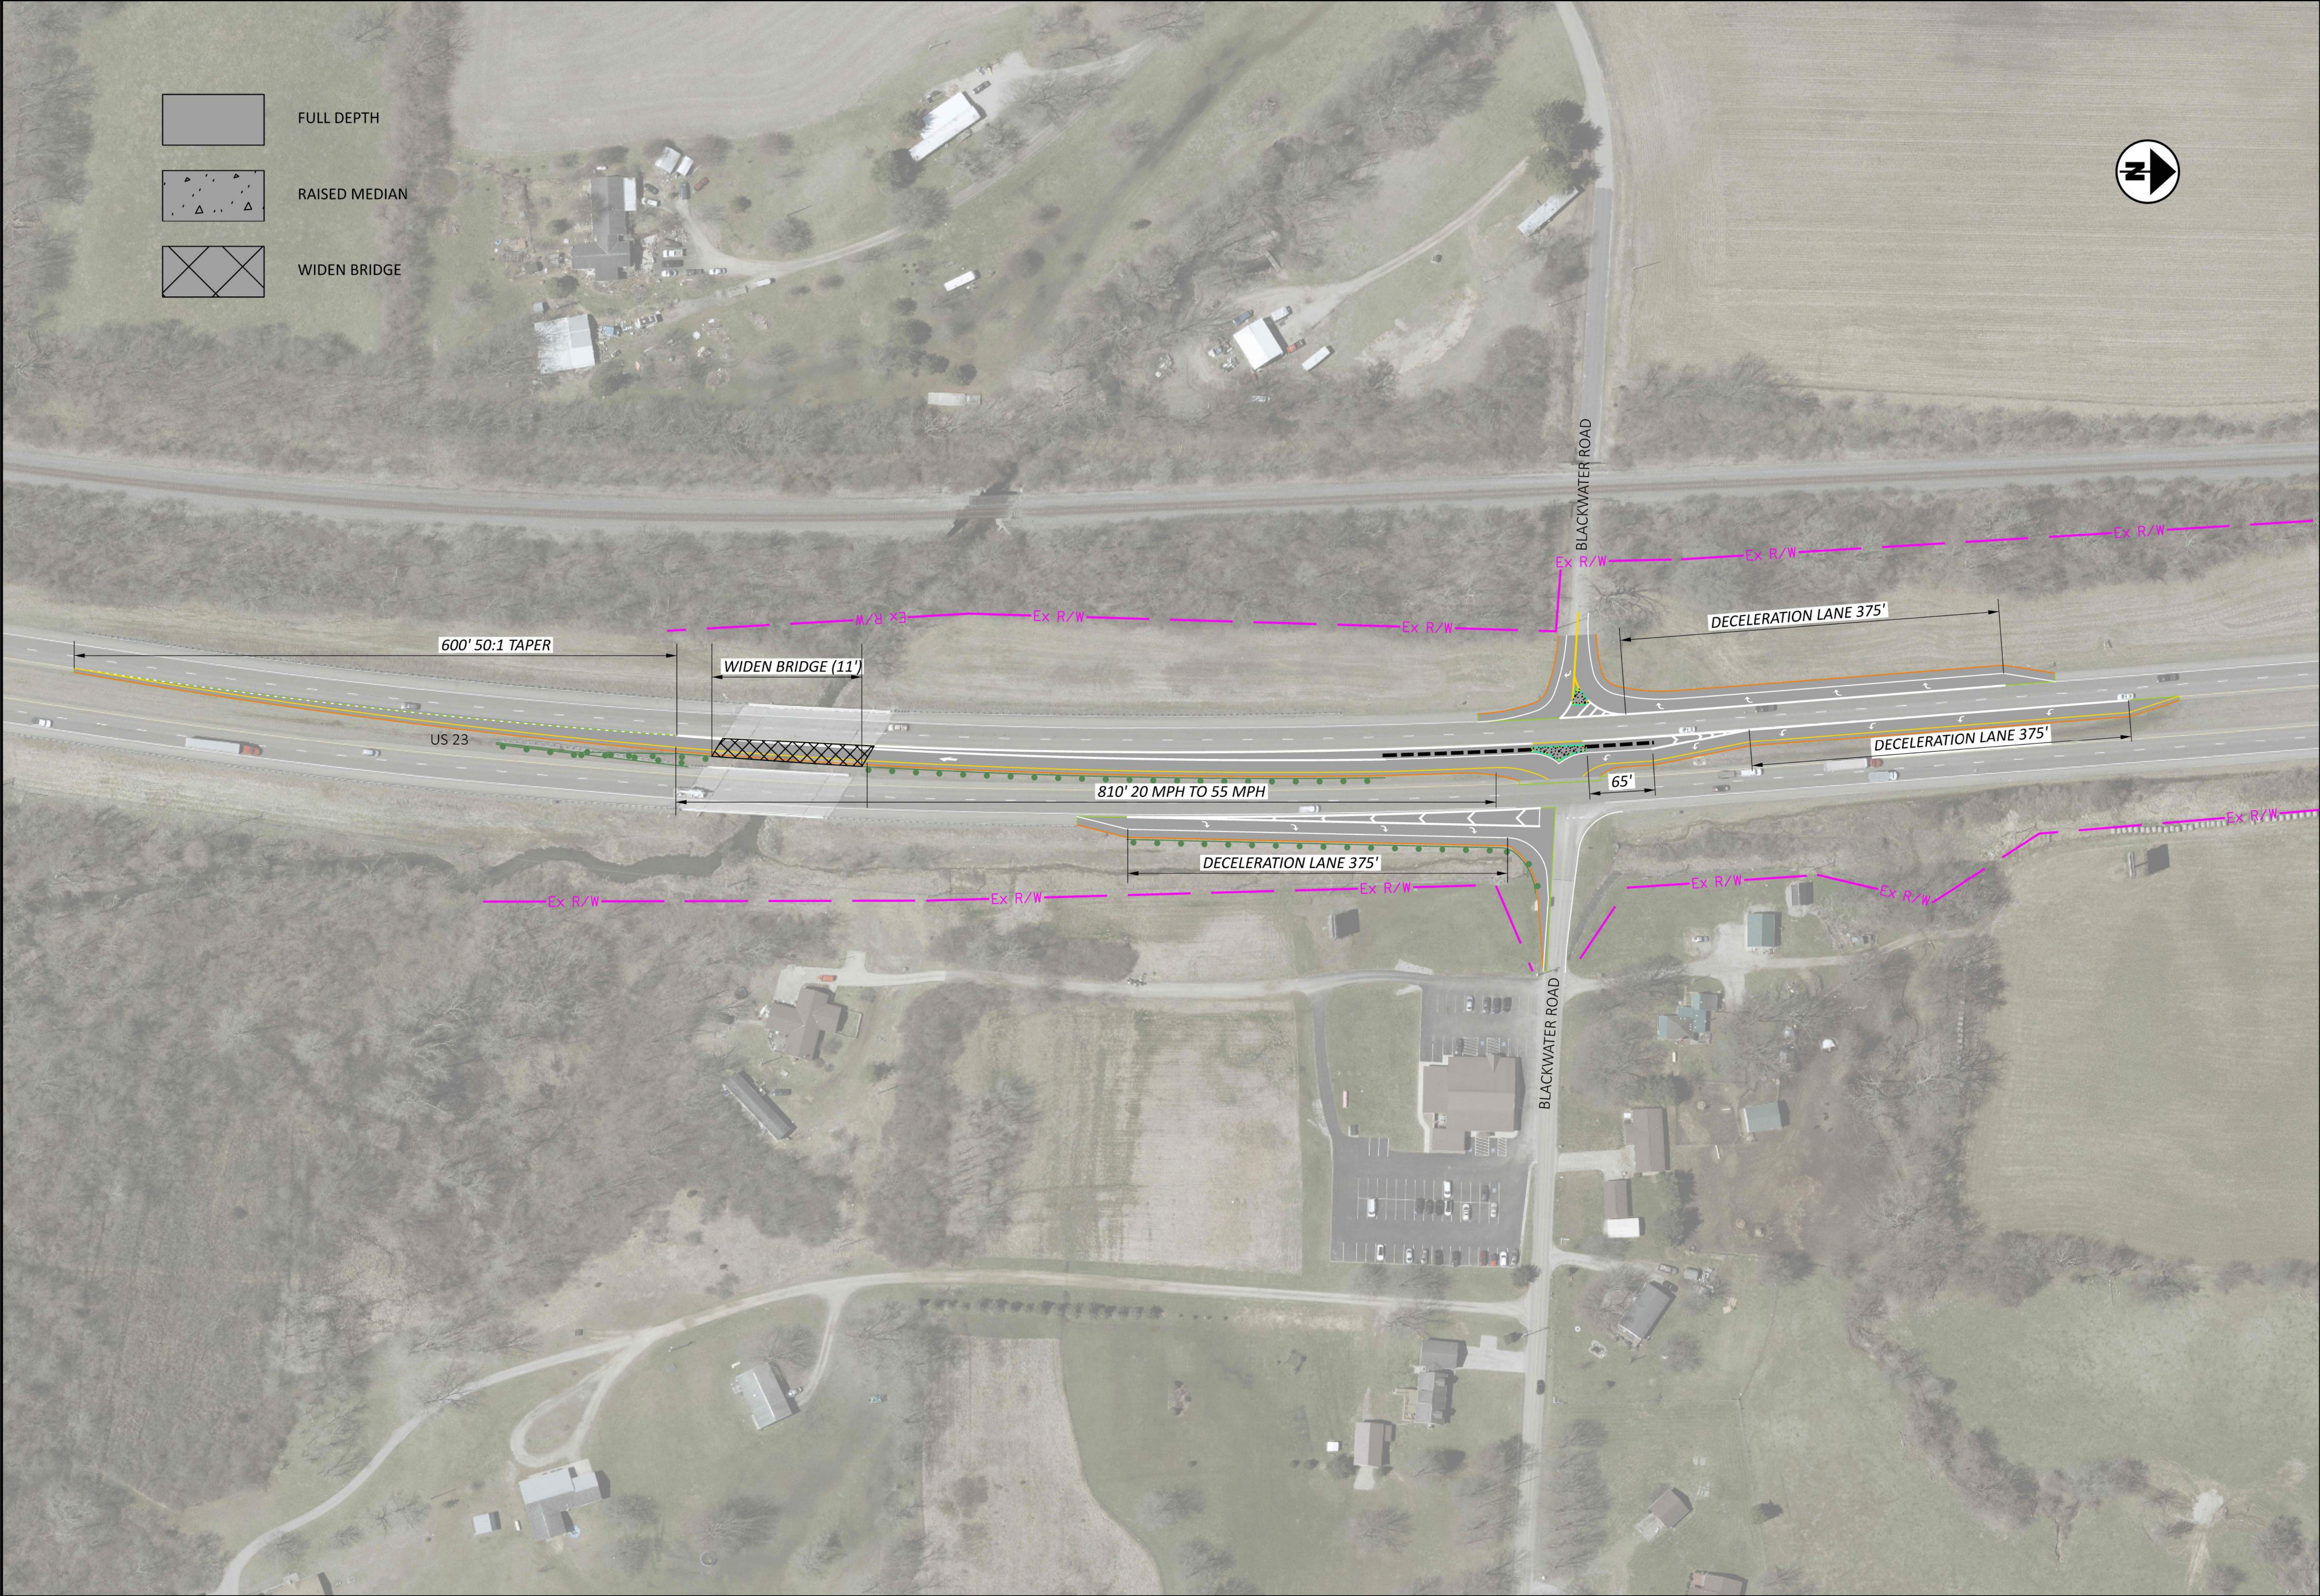

ROS-23-21.17 (PID 118122)
TURBO LANE CONCEPT PLAN

DESIGN AGENCY



DESIGNER	XXX
REVIEWER	XXX MM-DD-YY
PROJECT ID	0
SHEET	TOTAL
P.0	0