


CFN 180710147
SLM 1.47, 60"
SEE SHEET 218

SLM 1.51, 15"
SEE SHEET 82

(A) See Detail Sheet No. 14

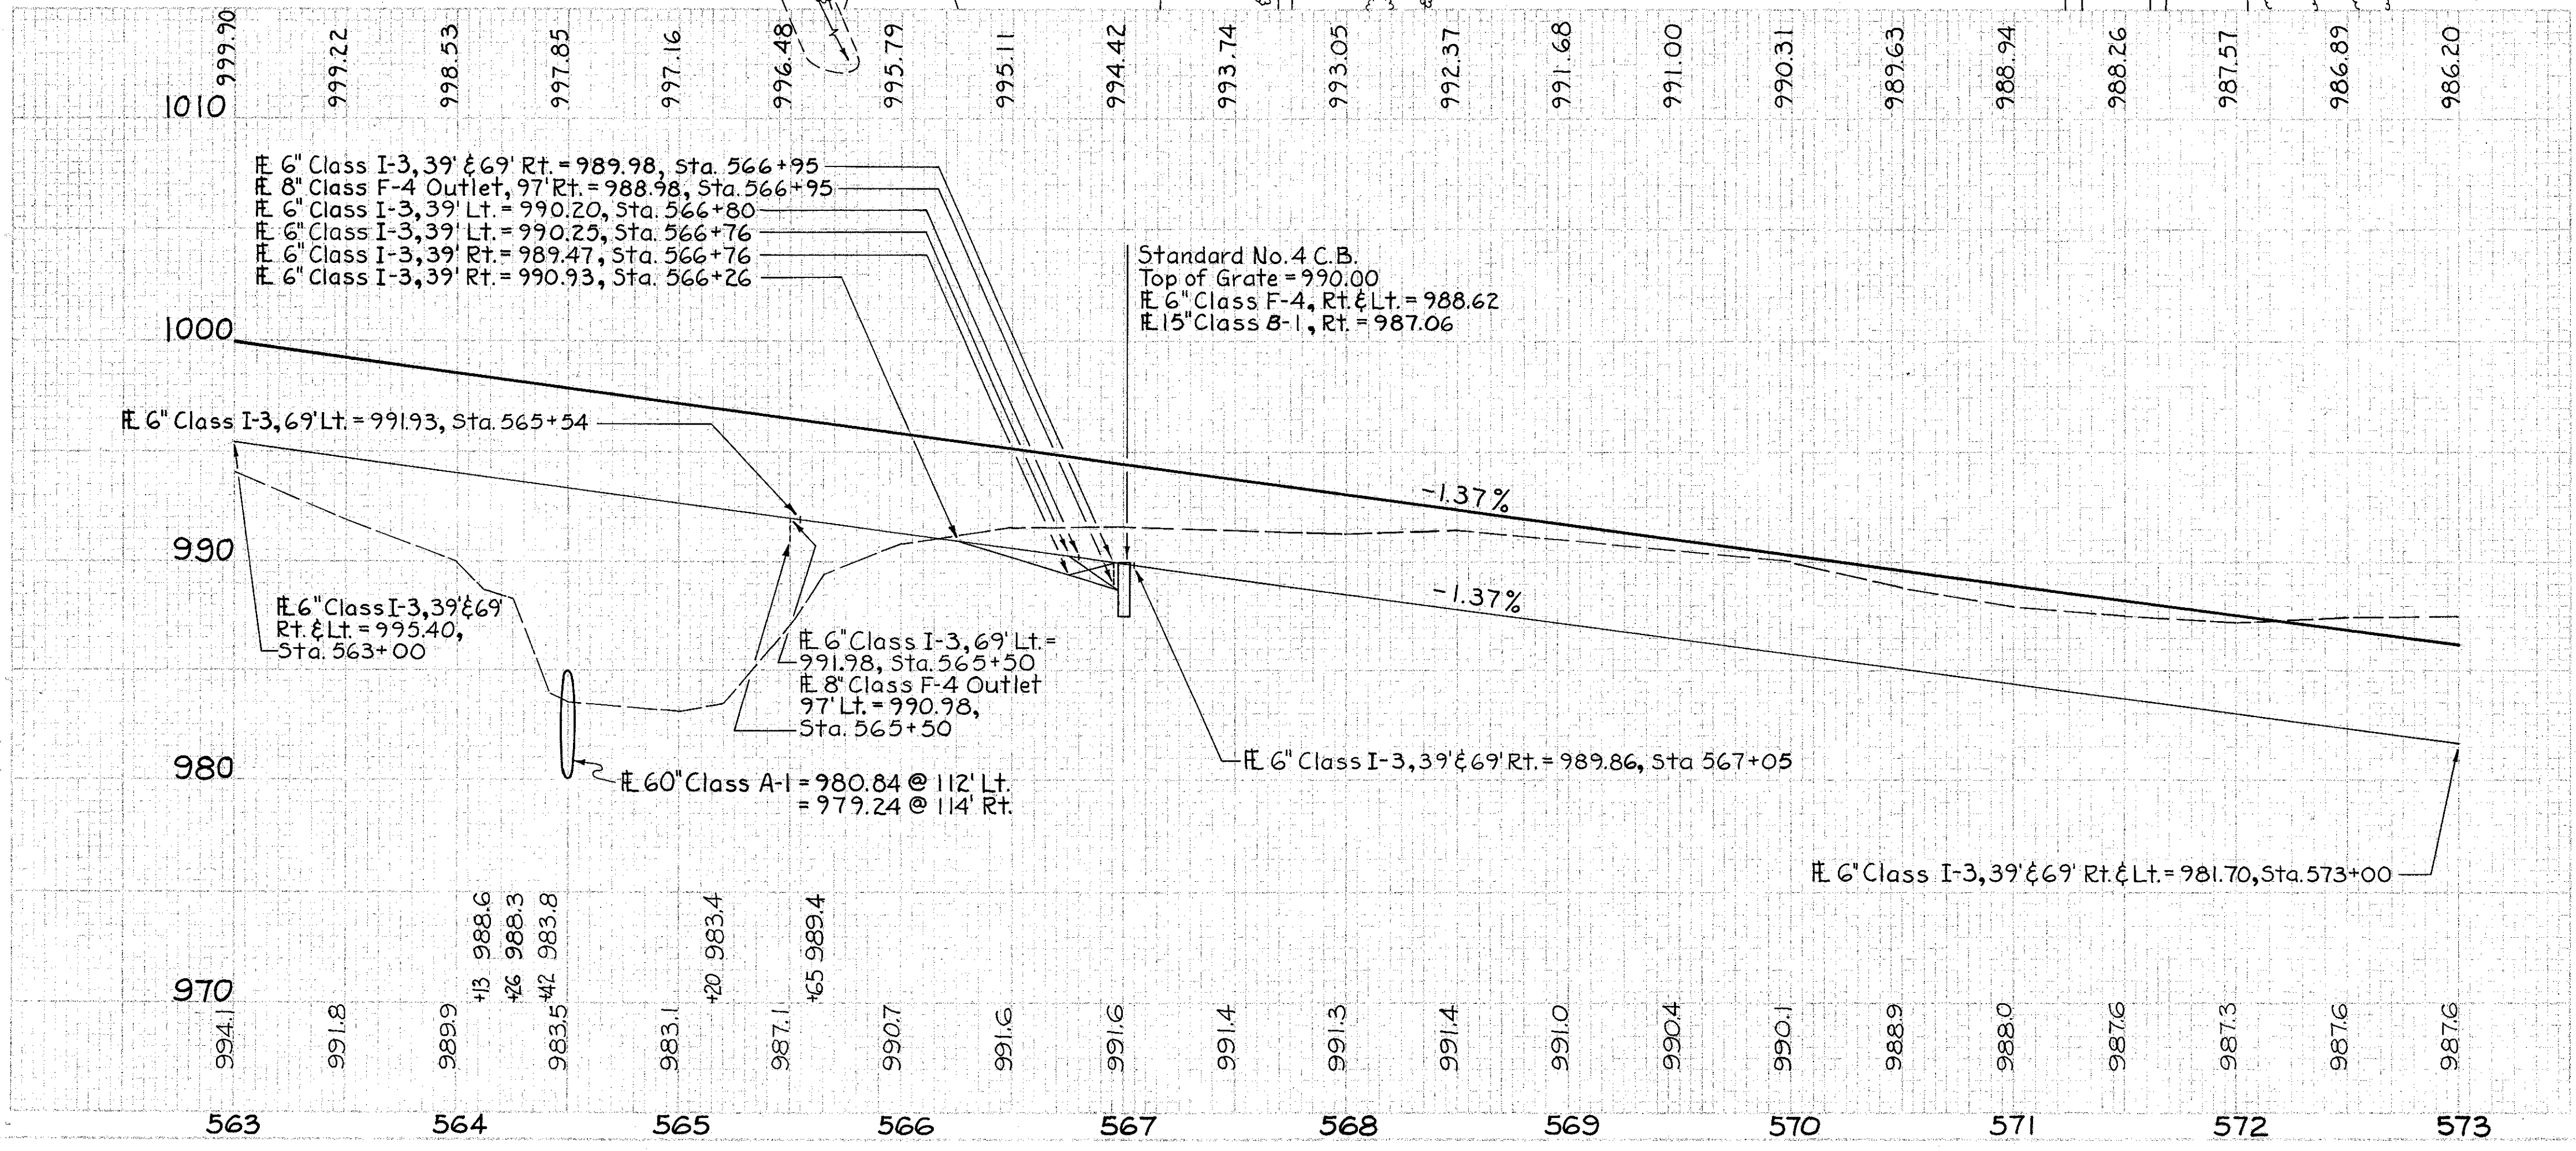

REF NO.	STATION TO STATION	SIDE	ESTIMATED QUANTITIES														
			Class A-1 Pipe 60" Lin Ft.	Class F-4 Pipe 6" Lin Ft.	Class I-3 Pipe 6" Lin Ft.	Class I-3 Pipe 15" Lin Ft.	Class I-3 Pipe 6" Shallow 6" Lin Ft.	Masonry End/Type E Cu.Yd.	Masonry Head/Type E Cu.Yd.	Std No. 4 C.B. Each	Dumped Rock Cu.Yd.	Guard Rail Lin.Ft.	Channel Excav Cu.Yd.	Jute Matting Sq.Yd.			
1-D	563+00 to 565+50	Lt.			264												
2-D	563+00 to 566+76	Lt.			410												
3-D	563+00 to 566+95	Rt.			429												
4-D	563+00 to 566+95	Rt.			413												
5-D	565+54 to 573+00	Lt.			746												
6-D	566+80 to 573+00	Lt.			620												
7-D	567+05 to 573+00	Rt.			595												
8-D	567+05 to 573+00	Rt.															
9-D	563+00 to 563+90	Lt.															
10-D	564+10 to 565+00	Lt.															
11-D	564+00 to 565+00	Lt.															
12-D	570+00 to 573+00	Lt.															
13-D	563+00 to 567+00	Med.															
14-D	568+50 to 573+00	Med.															
15-D	564+50 to 567+00	Rt.	226														
16-D	567+00 to 567+00	Rt.															
17-D	565+20 to 567+05	Rt.															
1-R	563+00 to 566+50	Lt.															
2-R	563+00 to 568+00	Rt.															
TOTALS			226	20	108	4072	21.58	0.26	1	2	1	1	12	850	292	796	708