


SEEDING  
END Sq.  
WIDTH Yds.

MEDINA & CUYAHOGA COUNTIES  
MED-42-26.17  
CUY-42-0.00

END AREA		CU. YDS.	
CUT	FILL	CUT	FILL

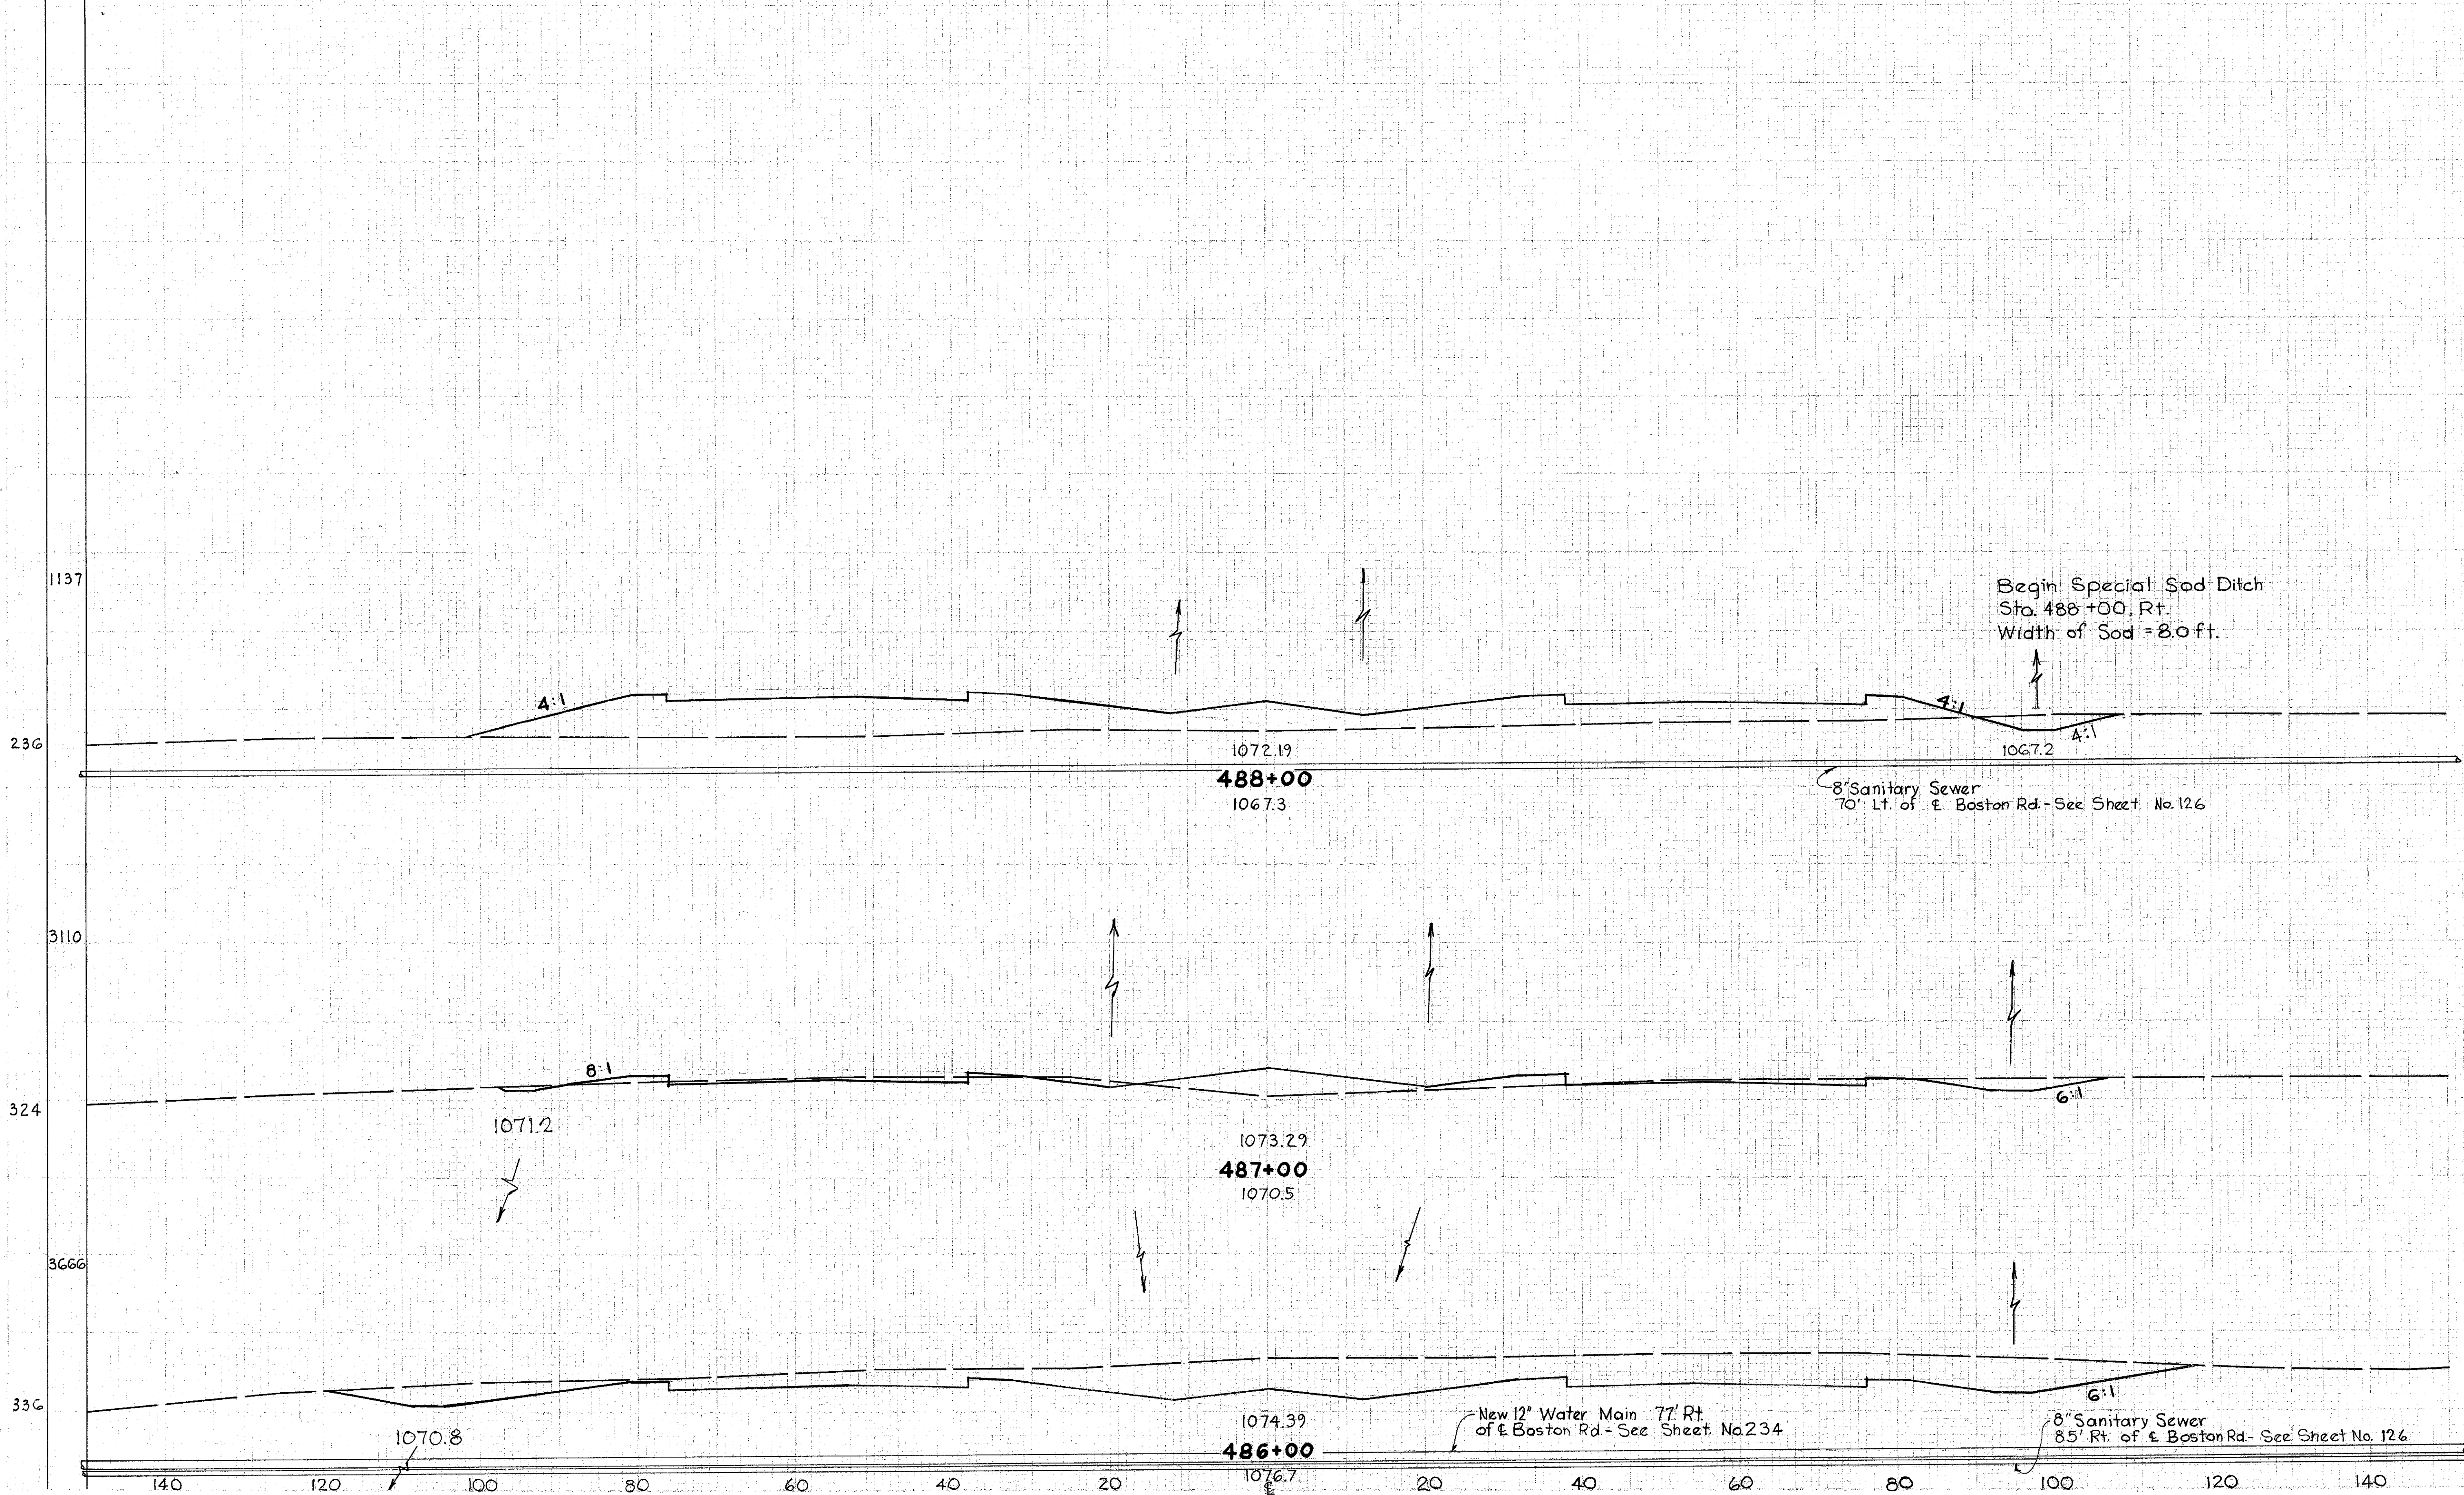

50	1140		
22	599		
228	1275		
101	89		
1443	166		
678	0		

Sta. 486+00 to 488+00