
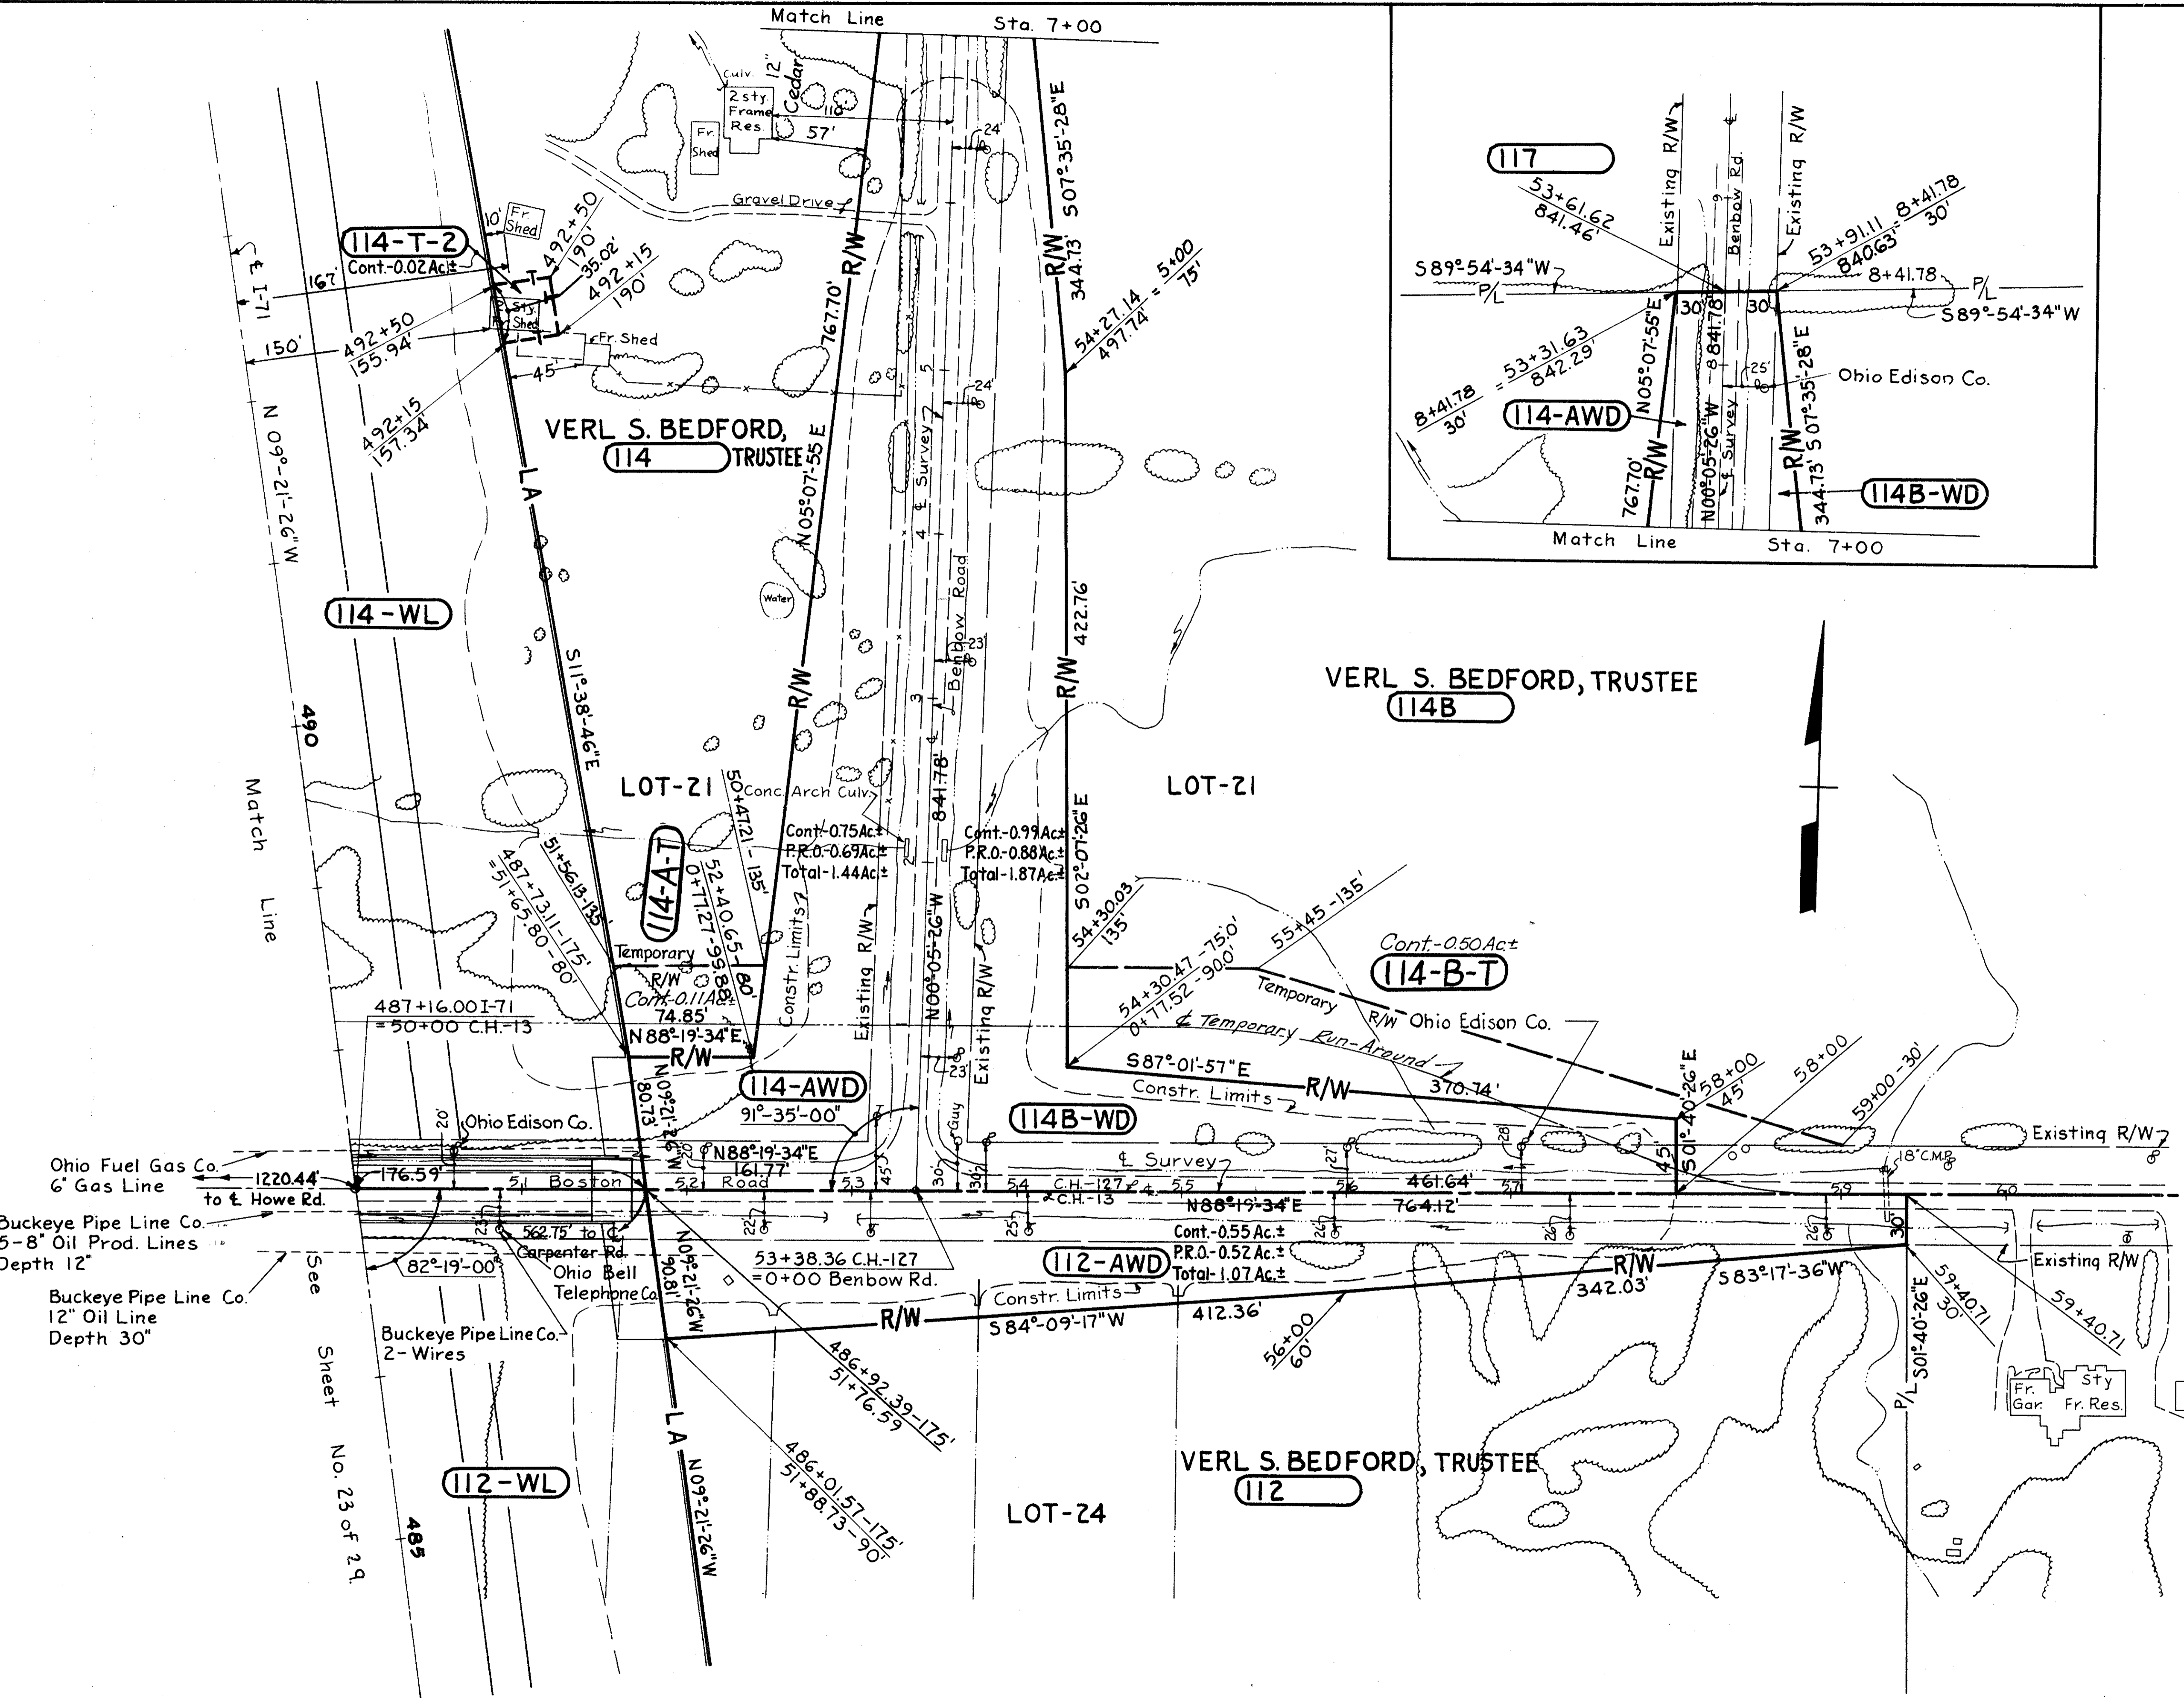


FED. NO. DIVISION	STATE	PROJECT	297
2	OHIO	I-71-5(15)233	302

MEDINA & CUYAHOGA COUNTIES
 MED-42-26.63
 CUY-42-0.00
 LIMITED ACCESS
 SCALE: 1" = 50'
 SOLD AS MED/CUY-42-26.17/0.00

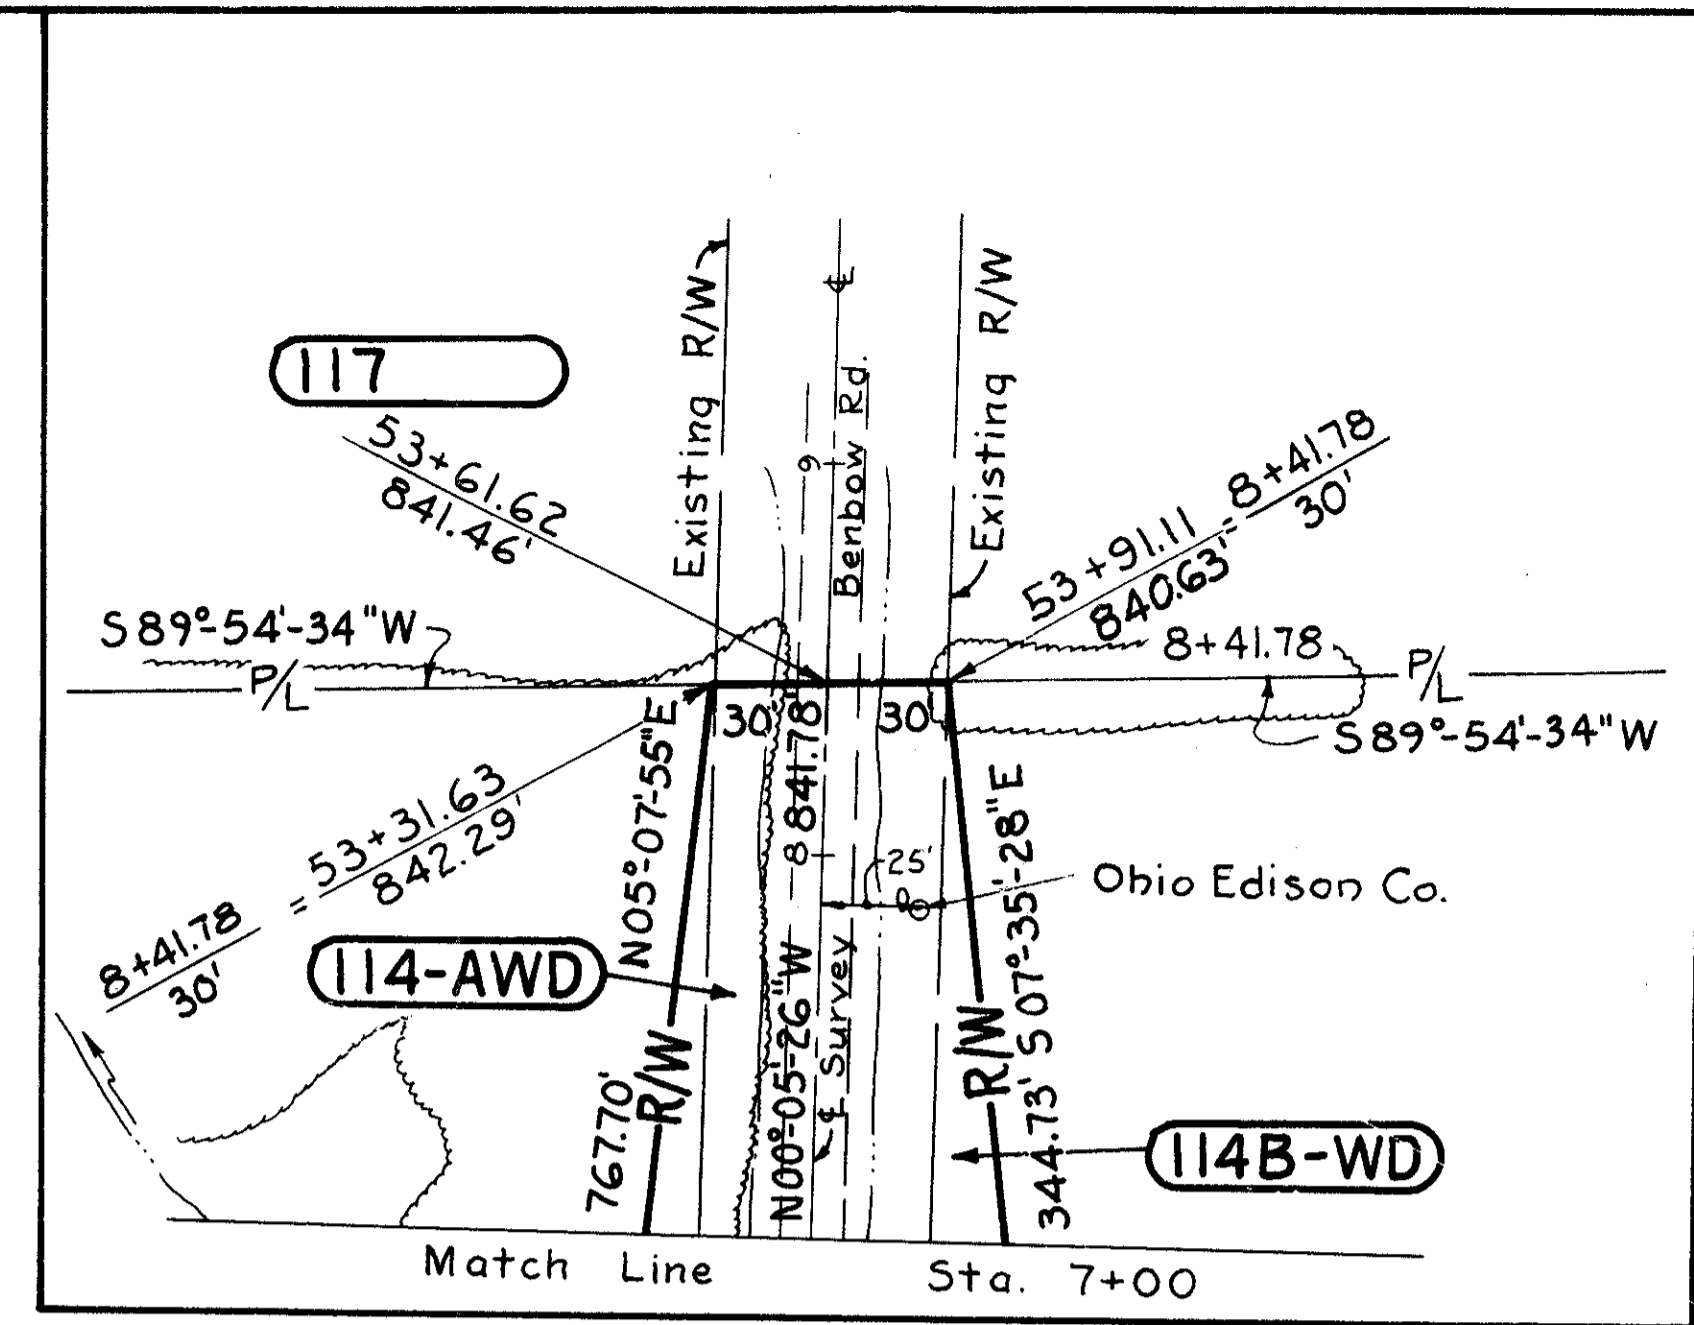

T-5N R-14W
 CITY OF STRONGSVILLE
 CUYAHOGA COUNTY

MEDINA COUNTY
 CITY OF BRUNSWICK
 T-4N R-14W
 End of Tract - 2

REVISIONS
 Completed 9-13-63