


End Area		Cu. Yds.	
Cut	Fill	Cut	Fill
10	0		
	6	0	
13	0		
	43	50	
14	32		
	26	109	
0	27		
	15	63	
8	7		
	15	76	
0	34		
	33	143	
18	43		
	70	102	
20	12		
	181	22	

Exc. 492 Cu. Yds.
Emb. 377 Cu. Yds.


86+54

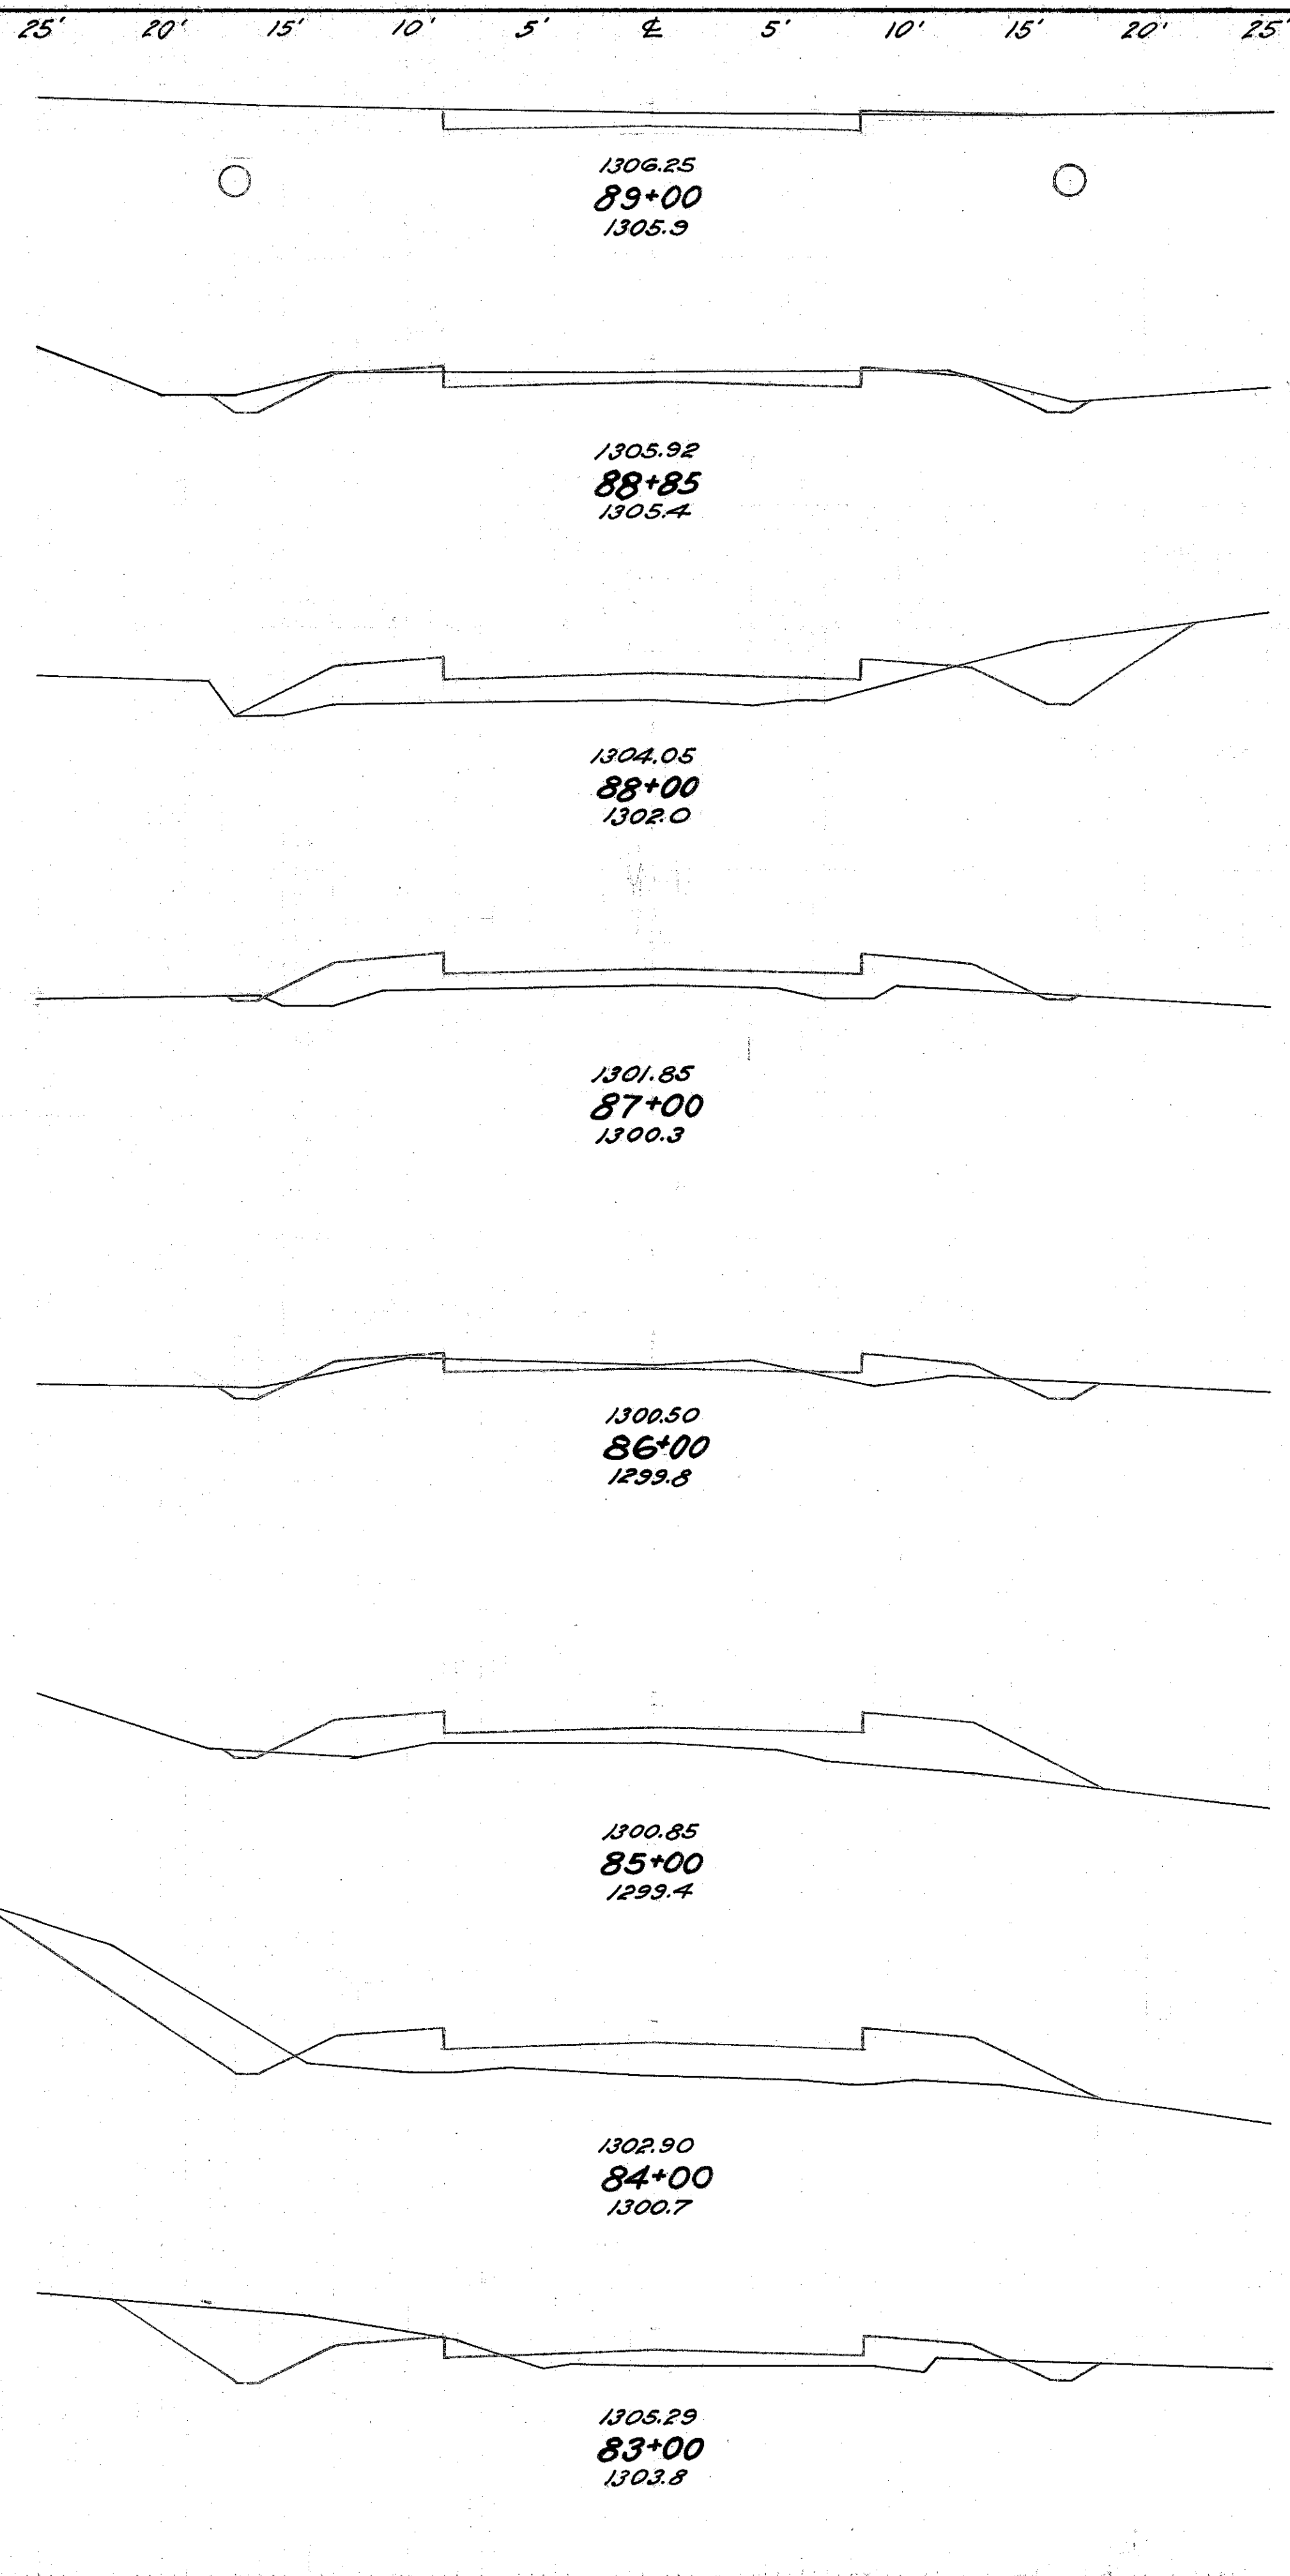

End Area		Cu. Yds.	
Cut	Fill	Cut	Fill
10	11		
	32	16	
24	6		
	65	6	
46	0		
	180	15	
51	8		
	133	32	
21	9		
	56	44	
9	15		
	46	46	
16	10		
	68	16	
30	1		
	15	0	

Exc. 387 Cu. Yds.
Emb. 323 Cu. Yds.

92+90

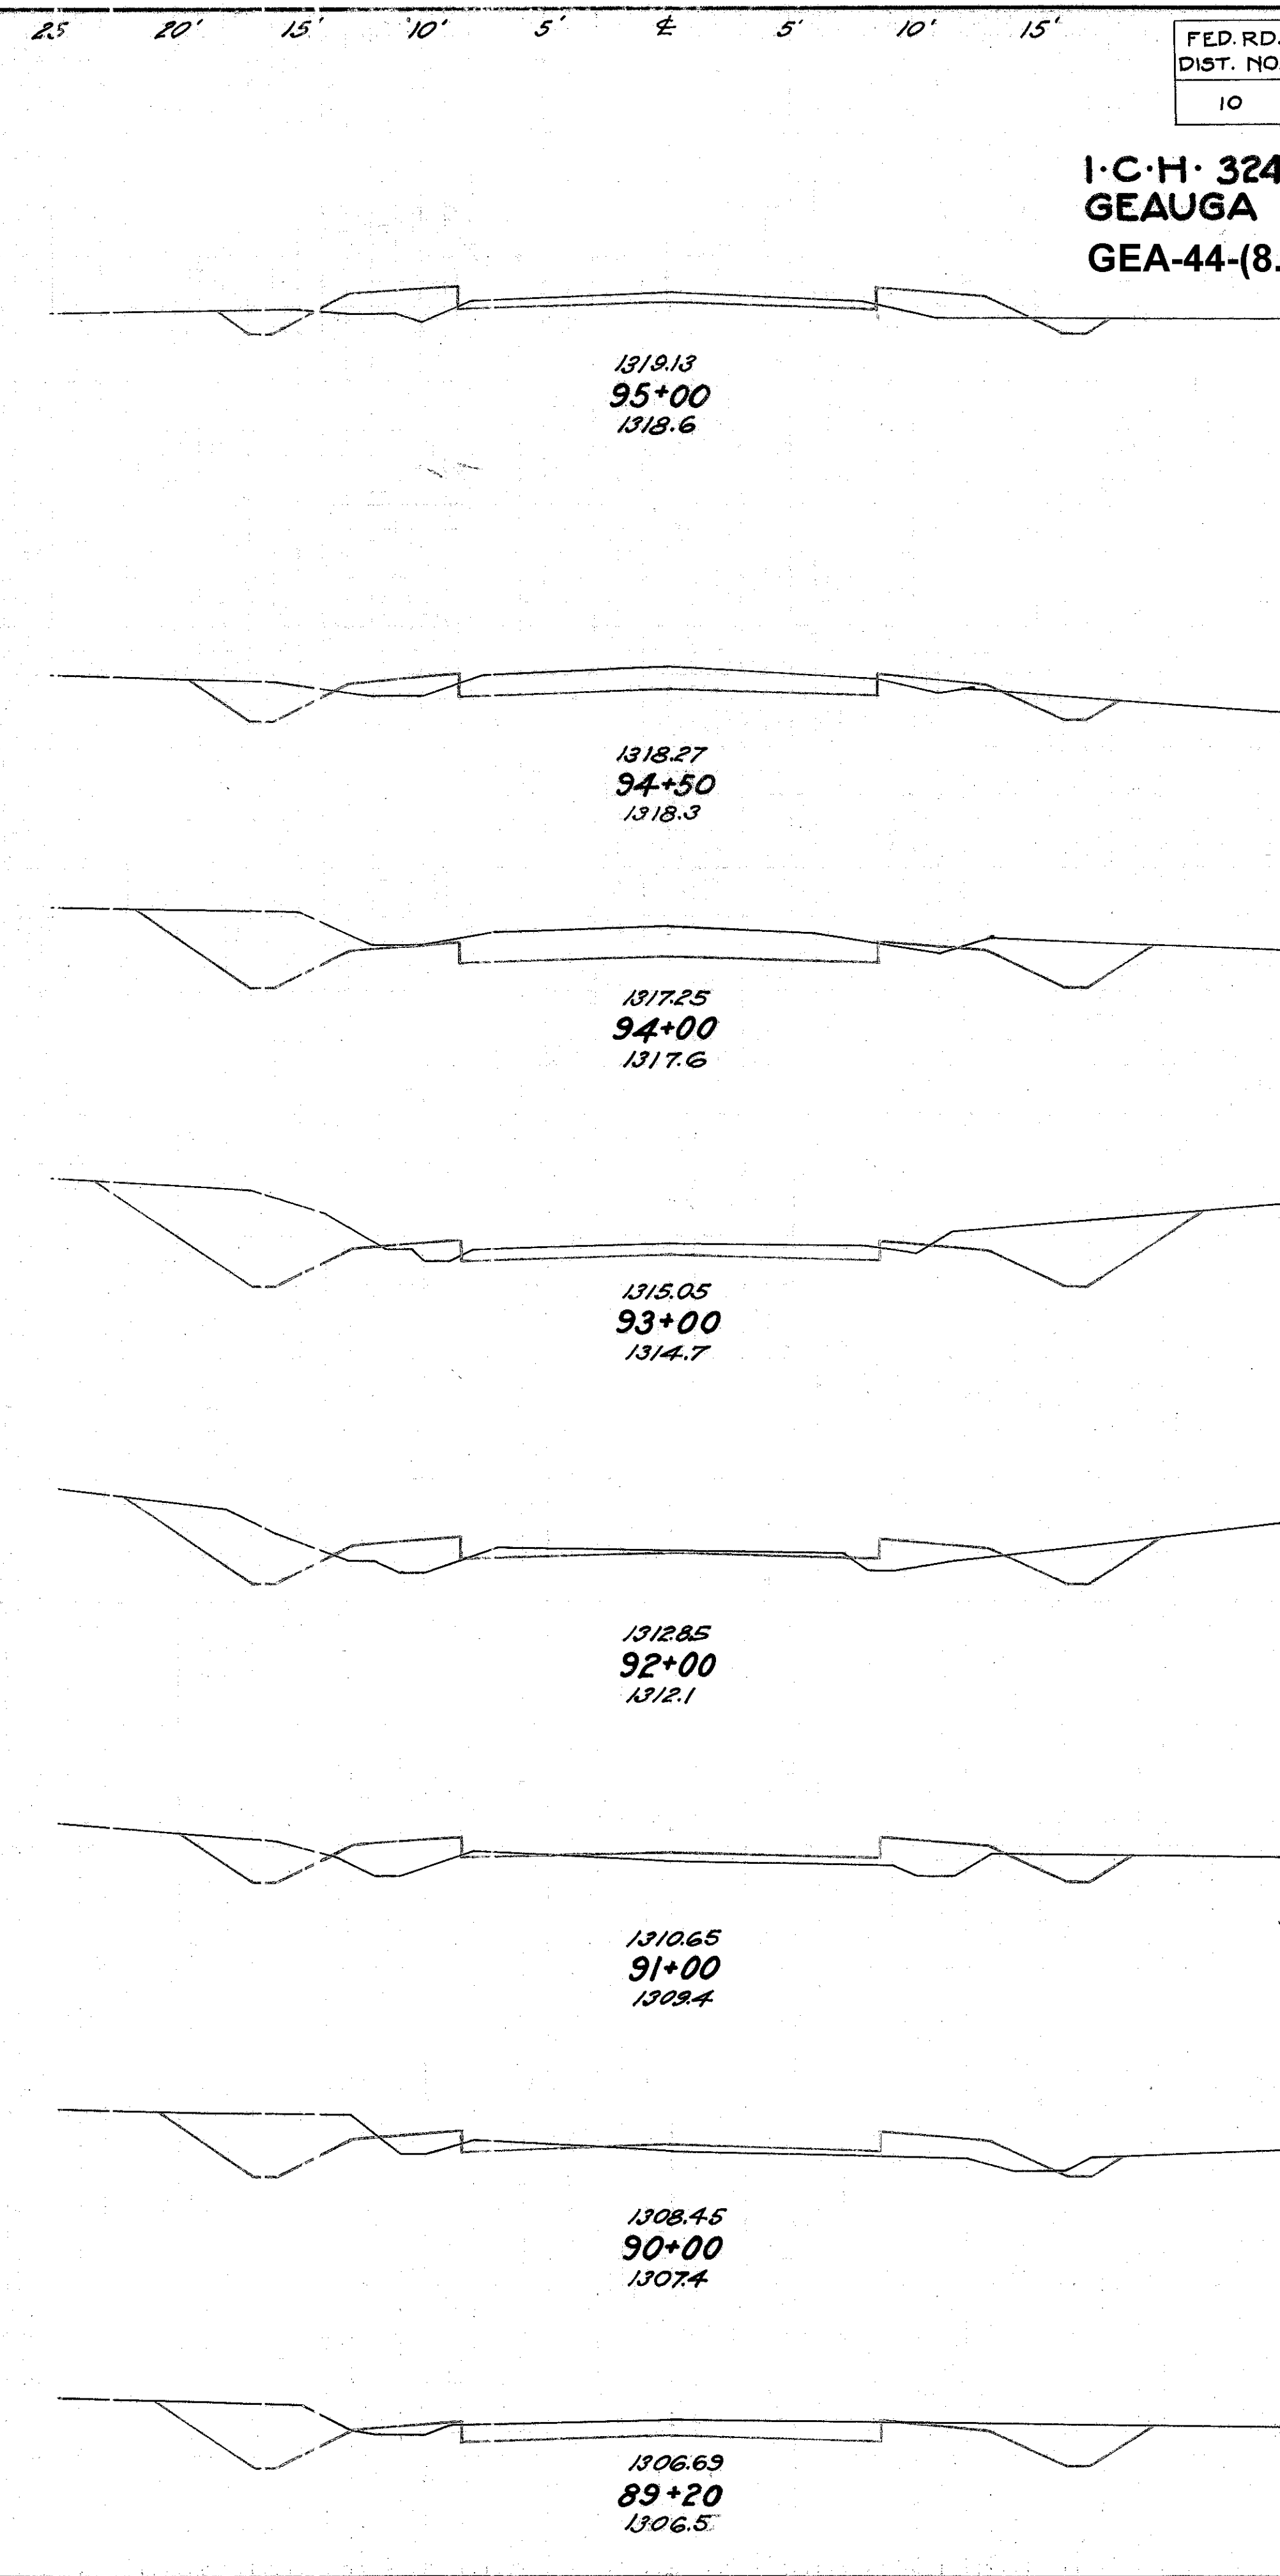

FED. RD. DIST. NO.	STATE	FED. AID PROJECT	FISCAL YEAR
10	OHIO	388-D	1926

I-C-H-324 SEC. E
GEAUGA COUNTY
GEA-44-(8.88-10.92)

14
19