



End Area		Cu. Yds.	
Cut	Fill	Cut	Fill
74	63		
27	14		
150	11		
135	0		
338	0		
230	0		
480	0		
288	0		
424	0		
170	0		
184	1		
78	1		
44	7		

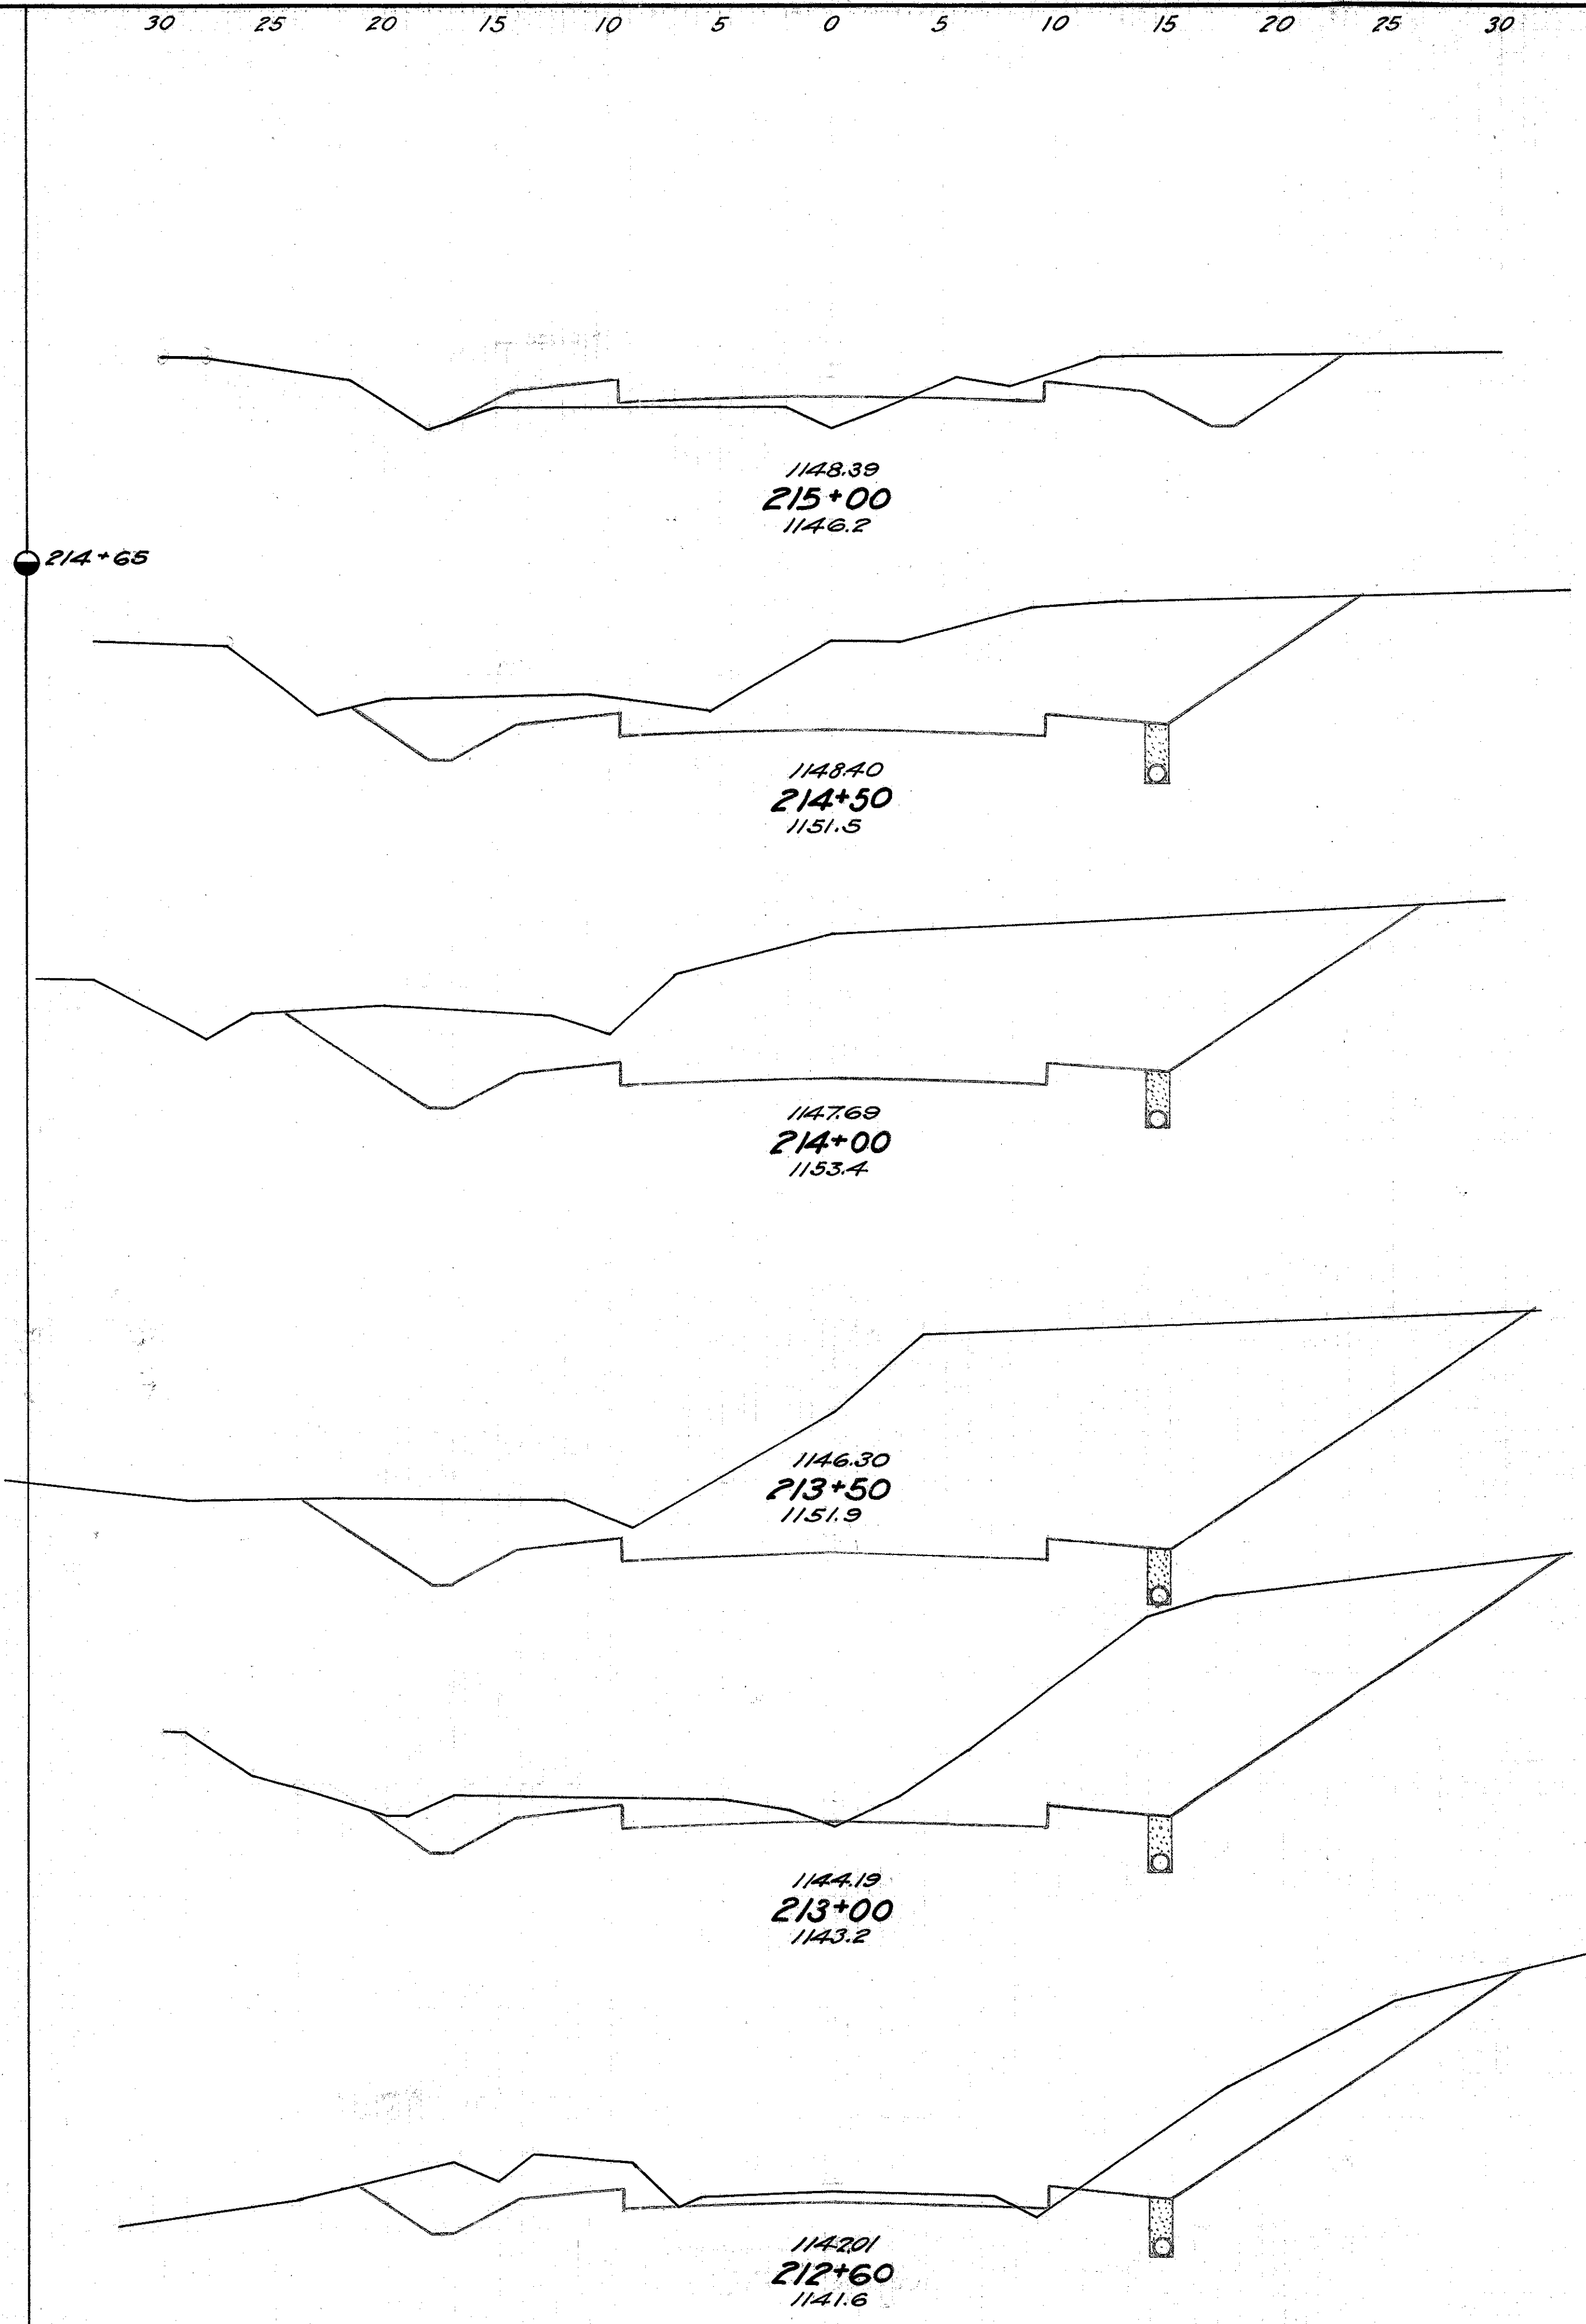

End Area		Cu. Yds.	
Cut	Fill	Cut	Fill
69	157		
16	65		
24	52		
35	47		
16	85		
0	137		
0	250		
0	133		
0	212		
0	96		
13	128		
14	42		
30	78		
18	42		
28	56		
13	20		

Excav. 1187 Cu. Yds.
 Emb. 989 Cu. Yds.

Excav. 232 Cu. Yds.
 Emb. 182 Cu. Yds.

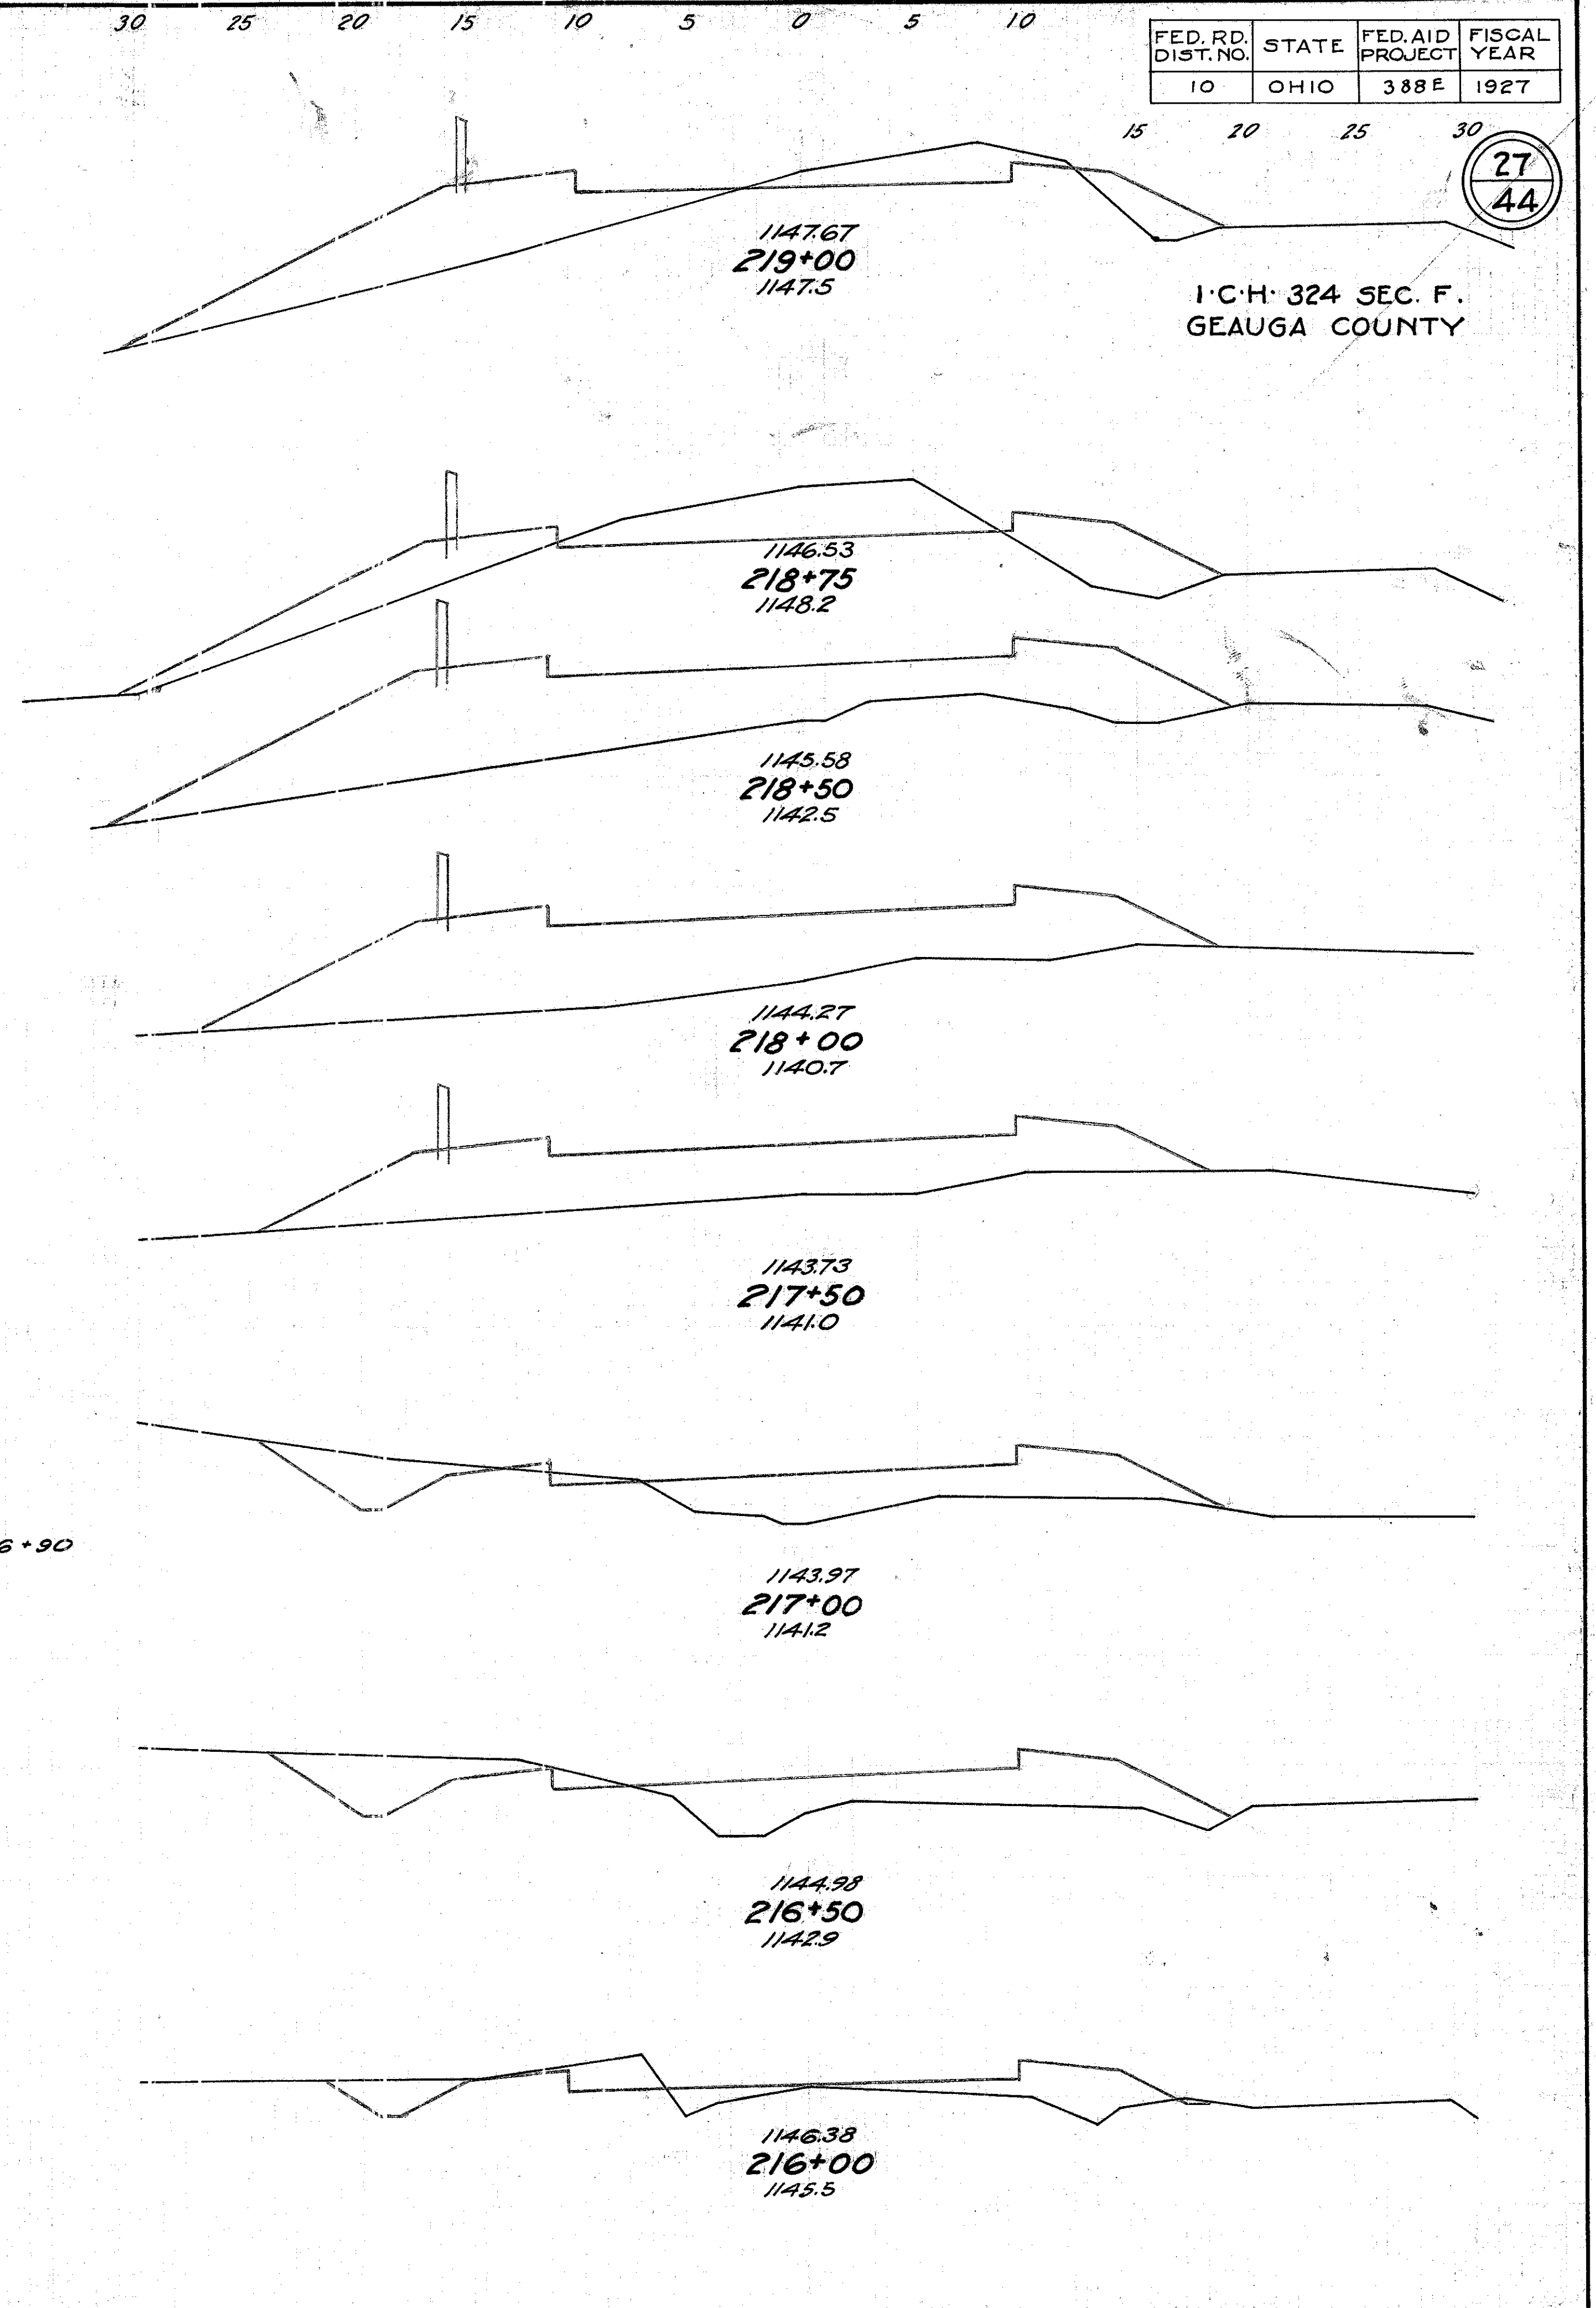

FED. RD. DIST. NO.	STATE	FED. AID PROJECT	FISCAL YEAR
10	OHIO	388 E	1927

27
44

1" C.H. 324 SEC. F.
GEAUGA COUNTY