


End Area
Cut Fill

Cu. Yds.
Cut Fill

30 25 20 15 10 5 0 5 10 15 20 25 30

3	178
0	117
0	272
0	177
0	306
0	154
0	357
0	232
0	420
0	222
90	206
239	30
97	0
317	0
354	0
583	0
154	0
275	0
143	0

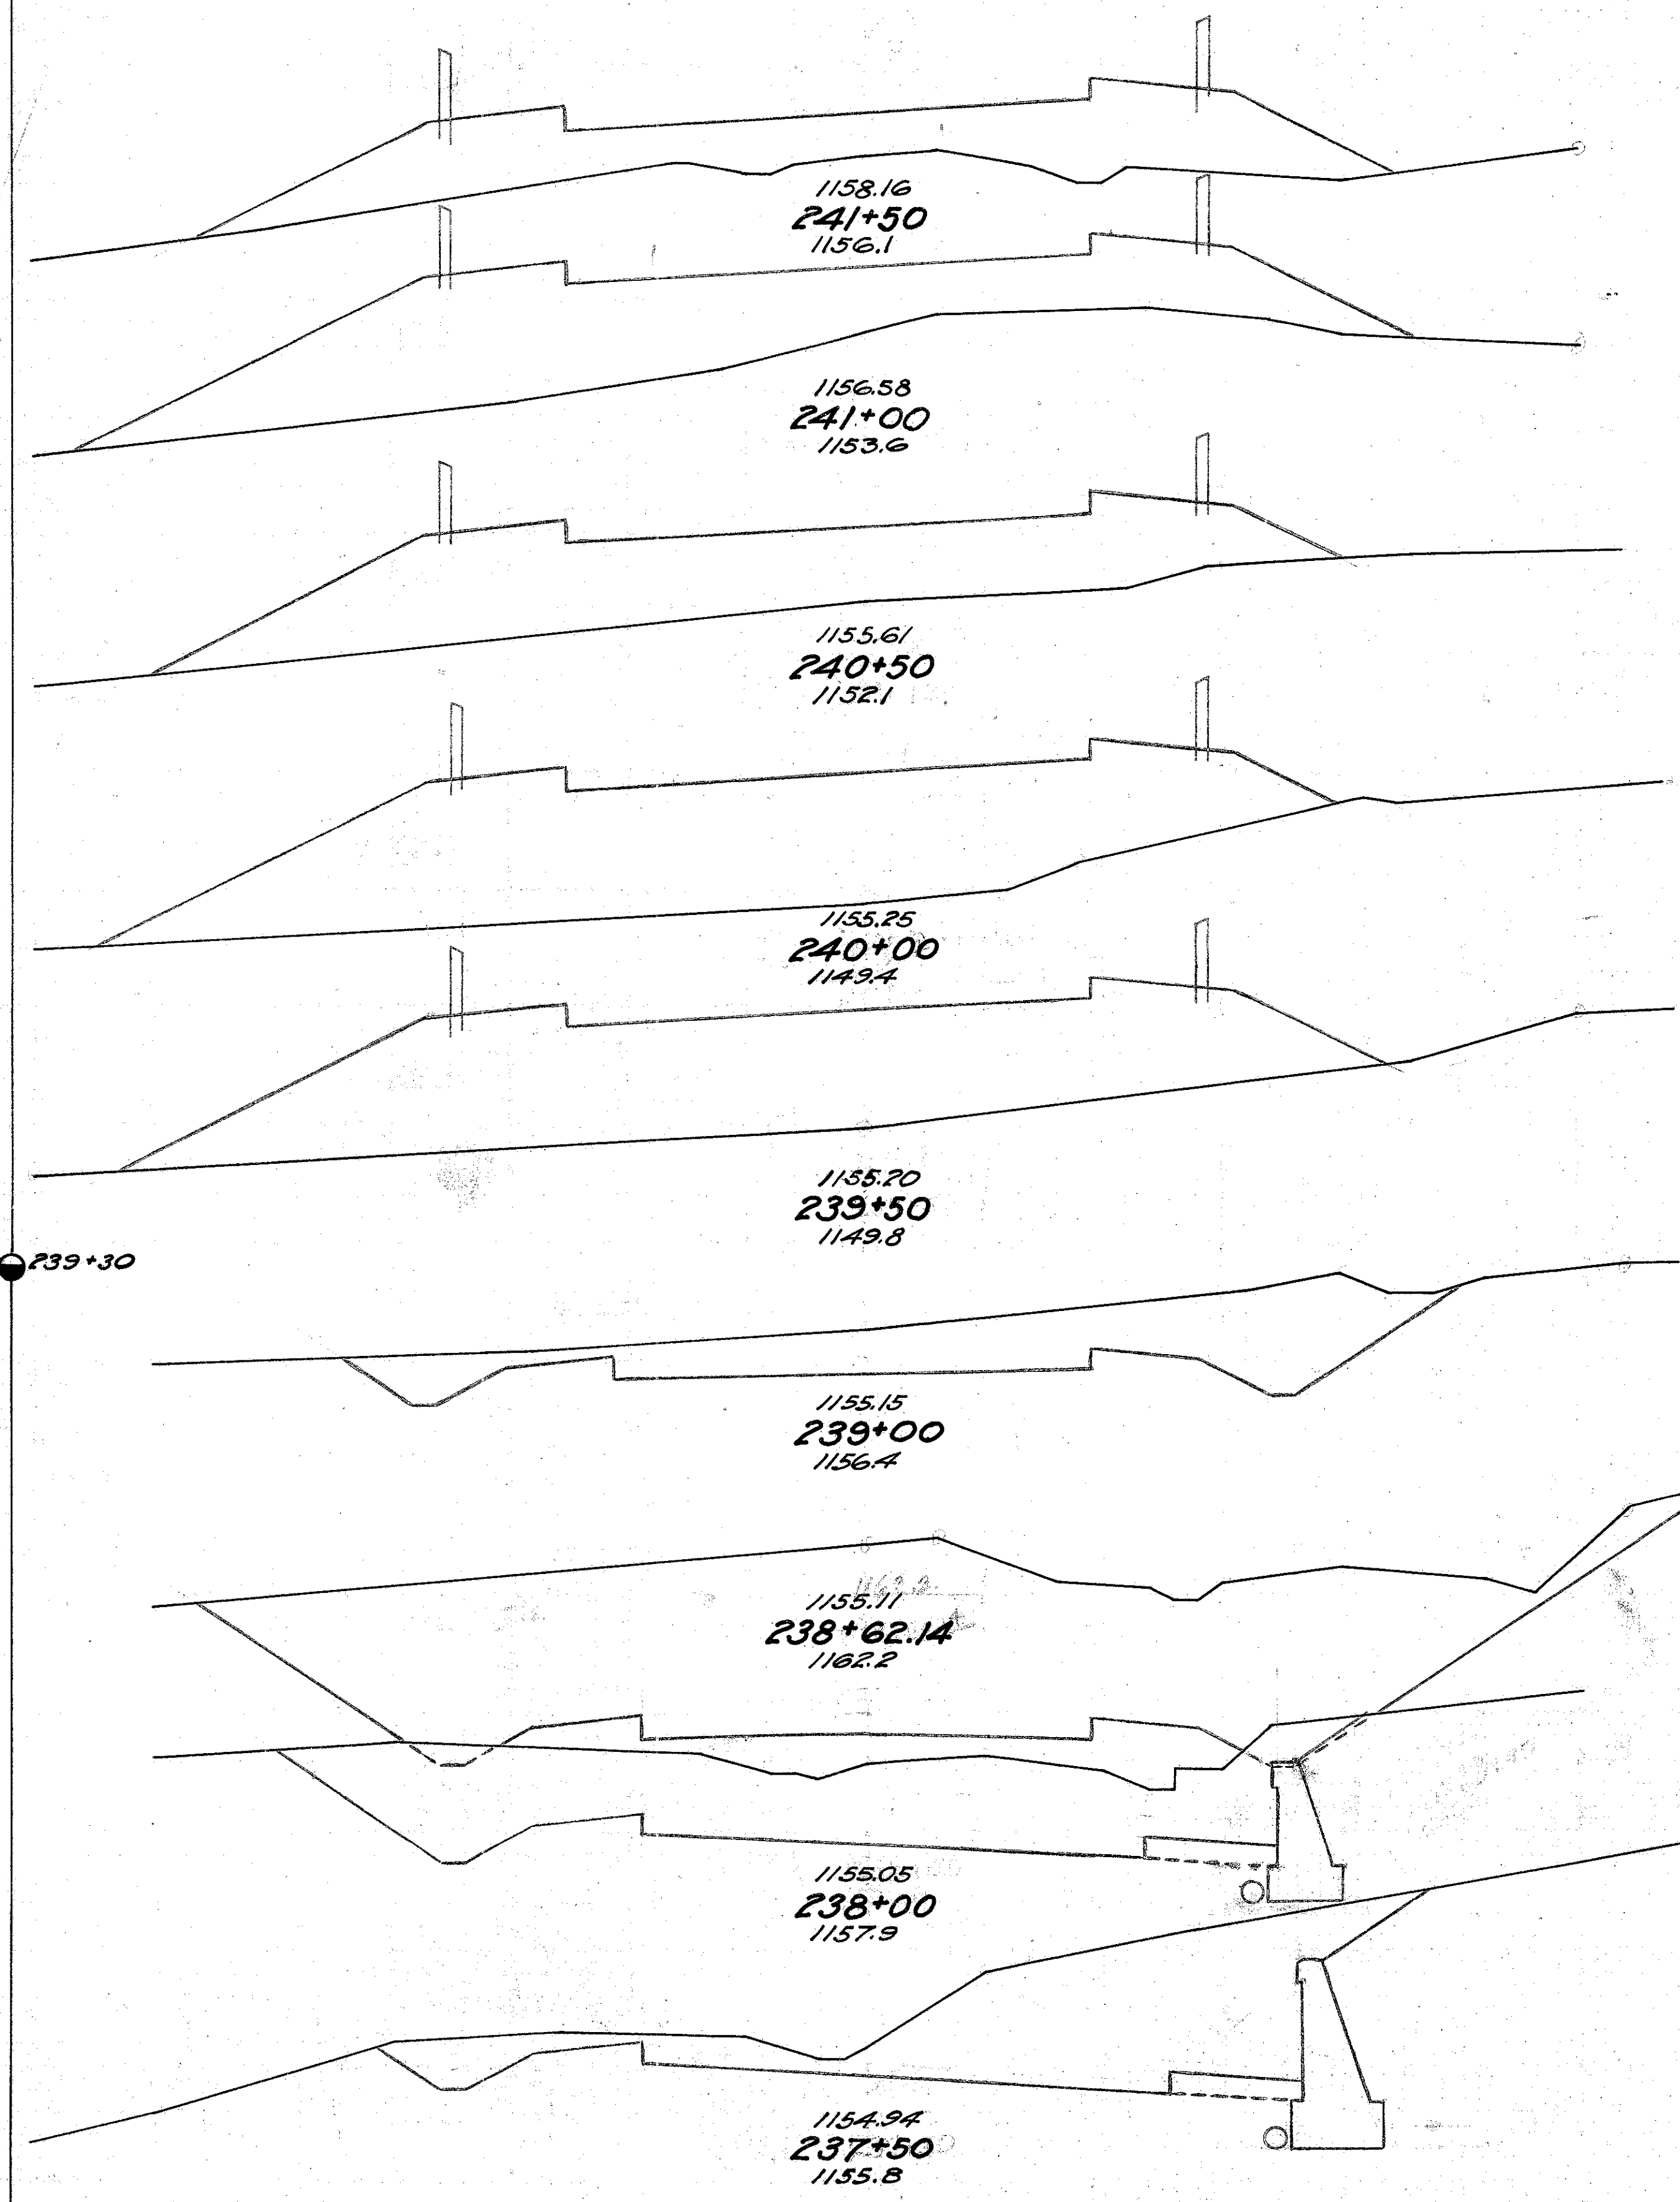


End Area
Cut Fill

Cu. Yds.
Cut Fill

30 25 20 15 10 5 0 5 10

120	47
3	63
4	132
1	56
2	226
0	66
0	276
0	83
1	74
2	50
76	83
57	14
278	13
244	0
507	0
304	0
859	0
160	0
302	70
3	76

Excav. 3228 Cu. Yds.
Emb. 2660 Cu. Yds.

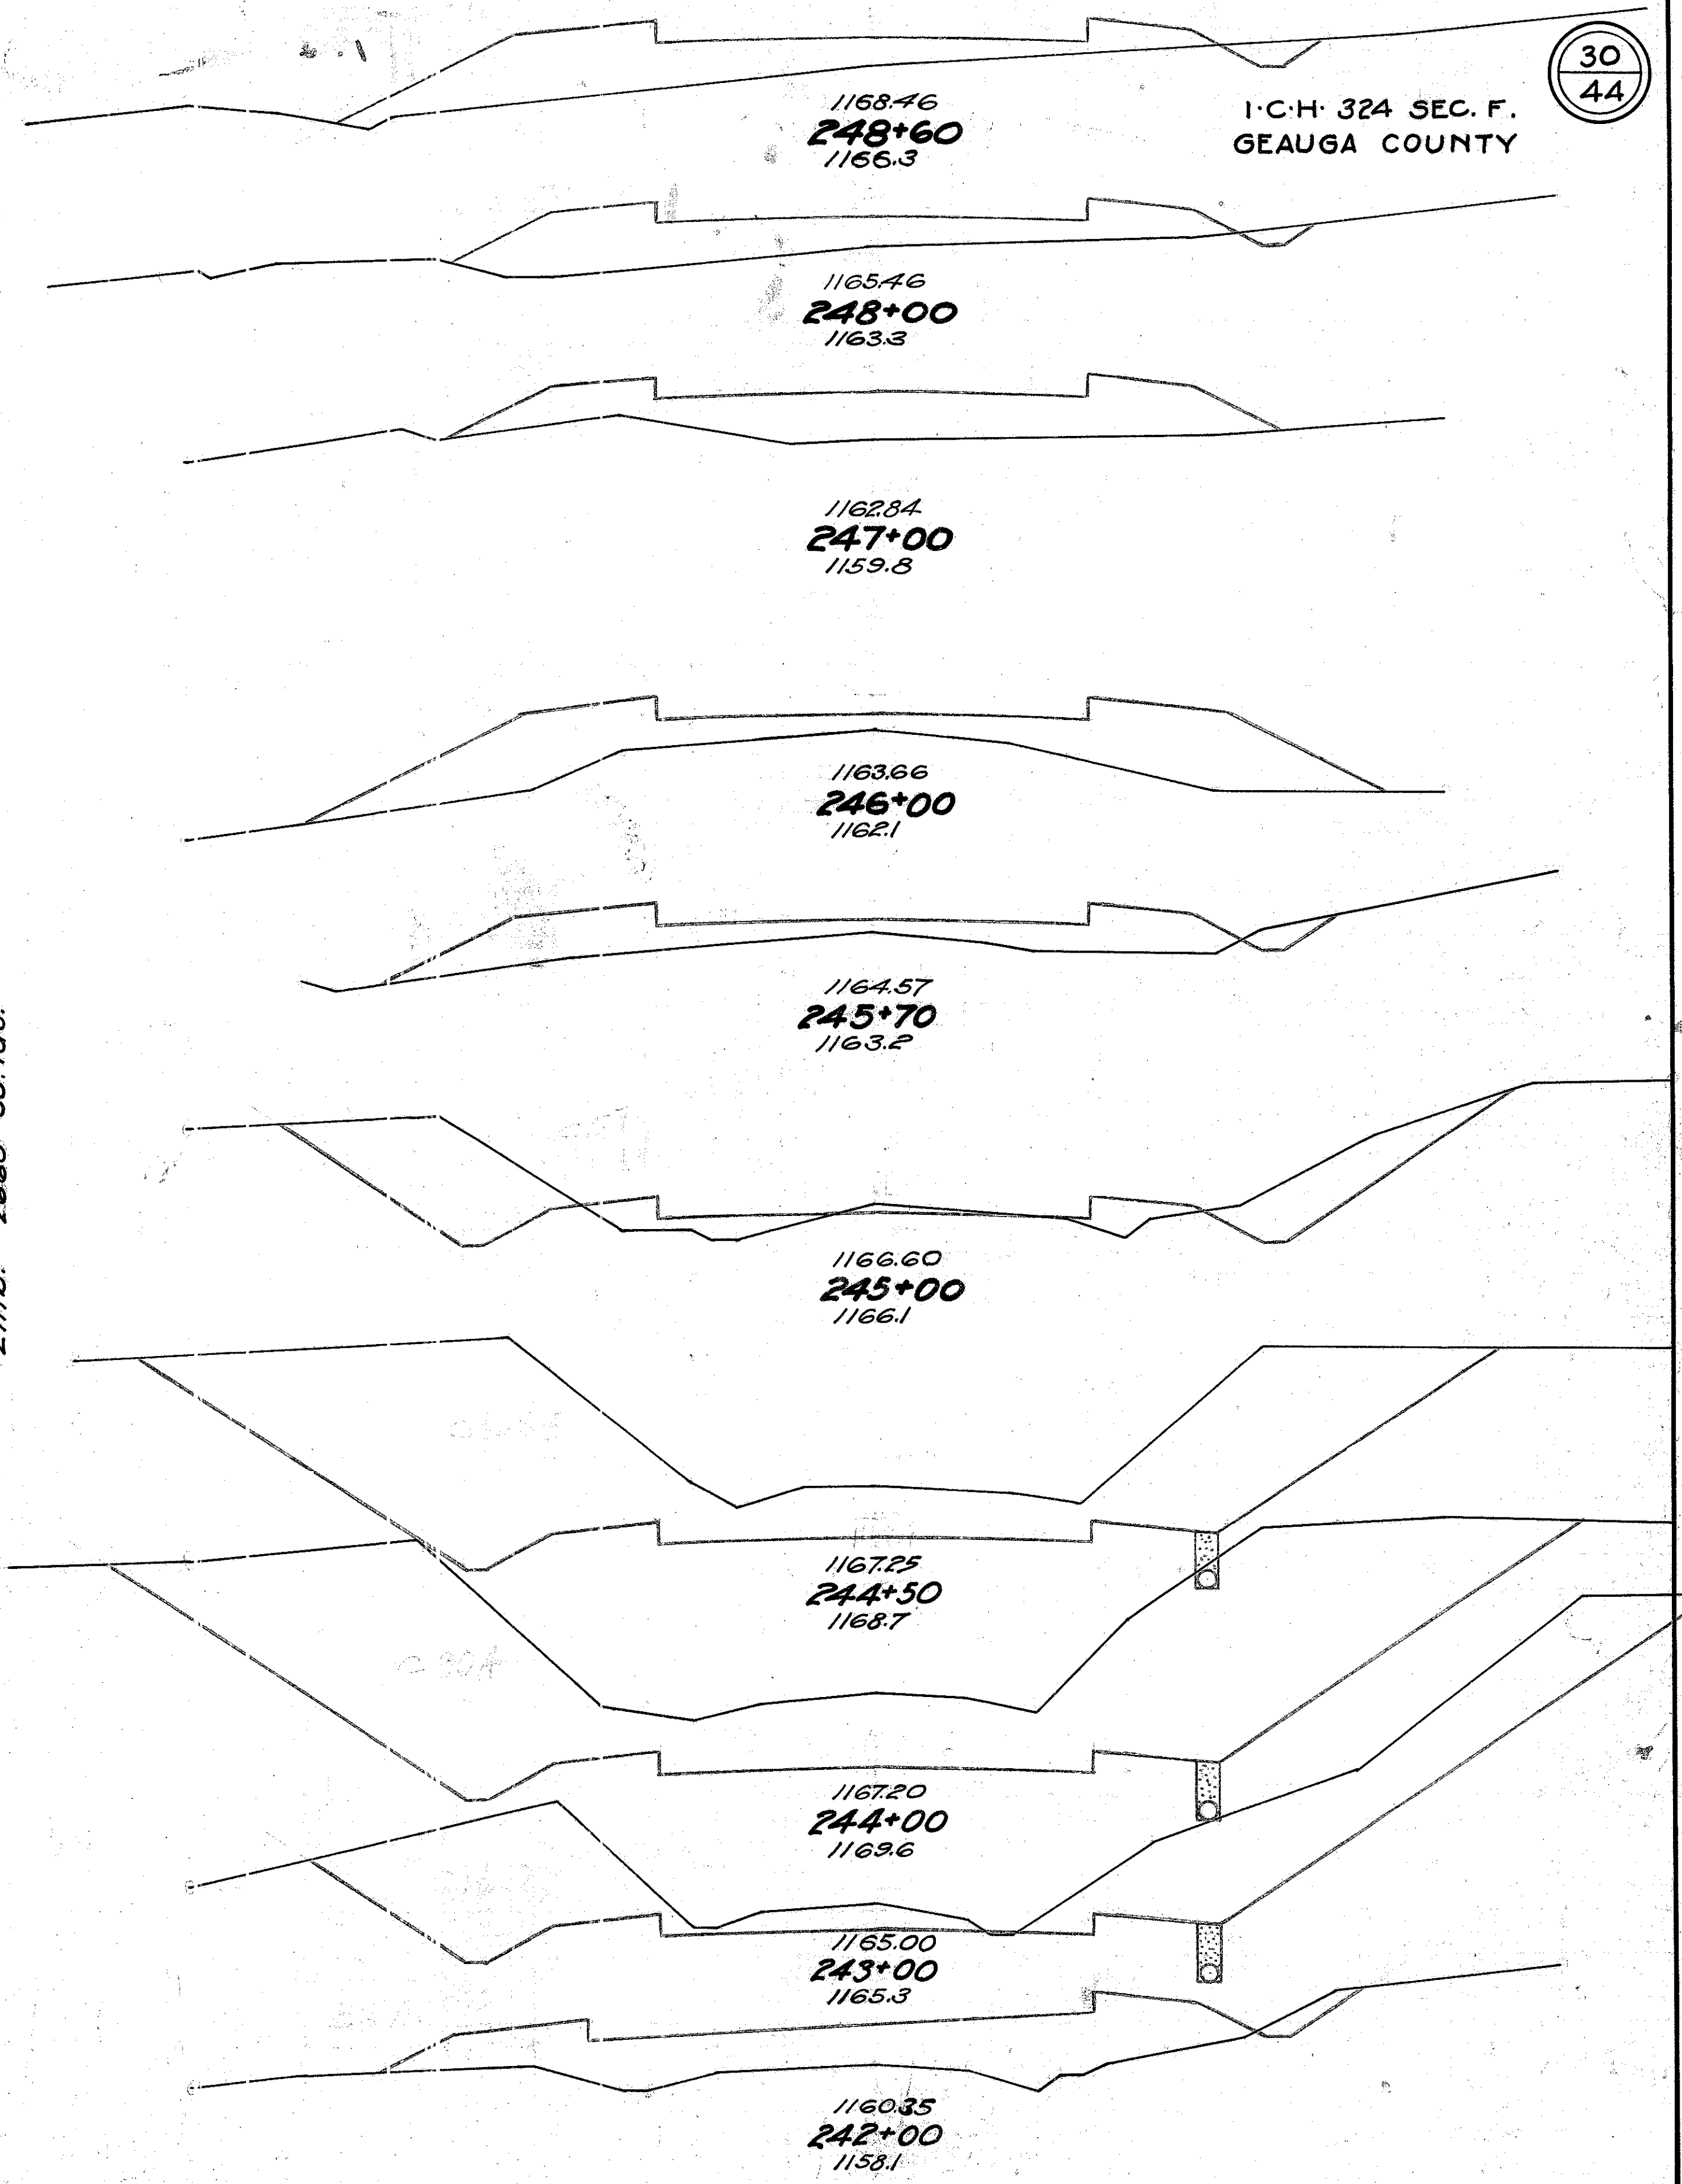

FED. RD. DIST. NO.	STATE	FED. AID PROJECT	FISCAL YEAR
10	OHIO	388 E	1927

30
44

I.C.H. 324 SEC. F.
GEAUGA COUNTY