
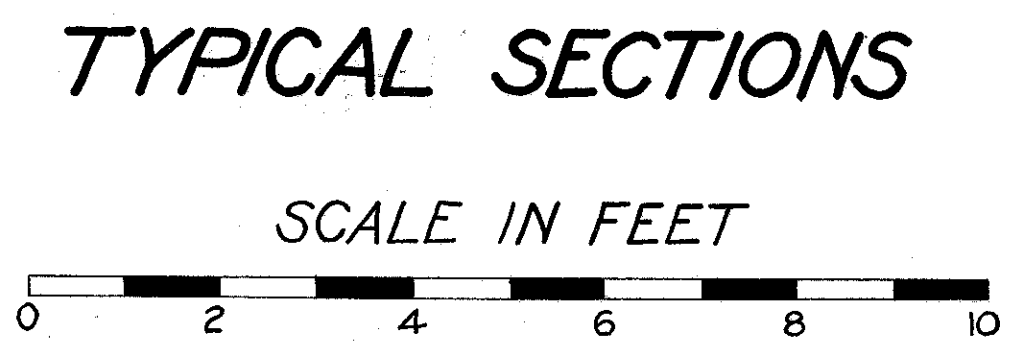
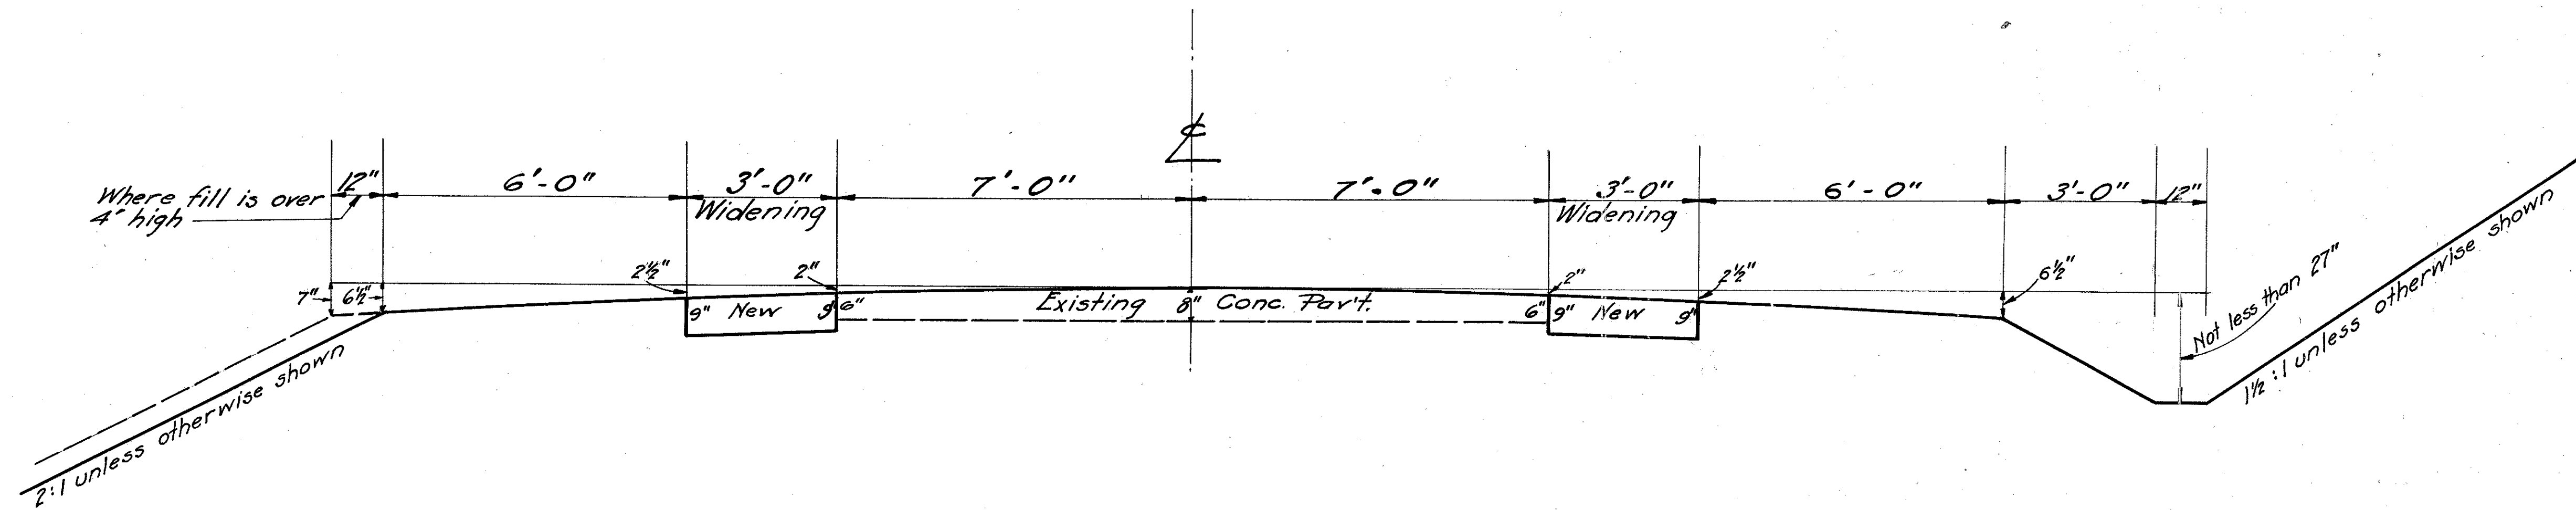
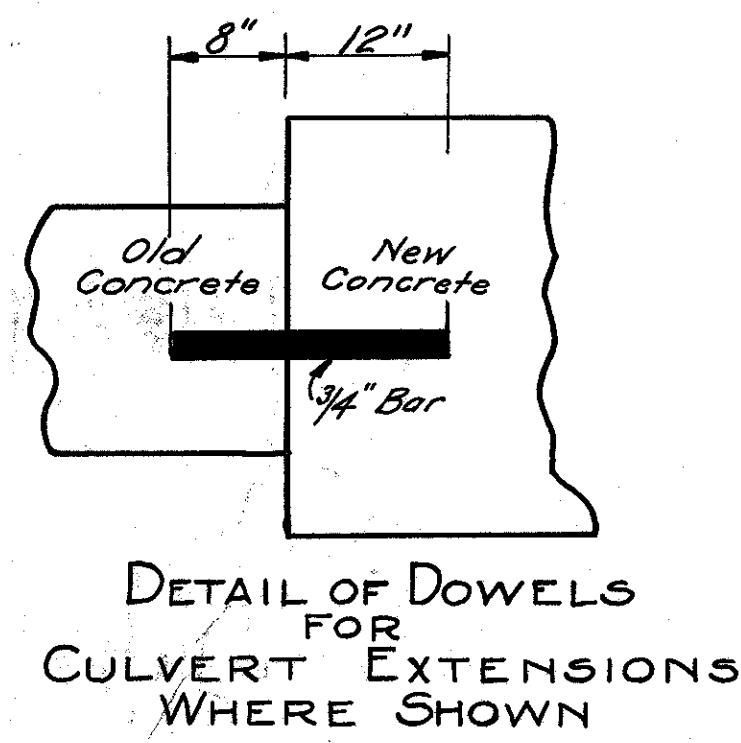


TYPE C

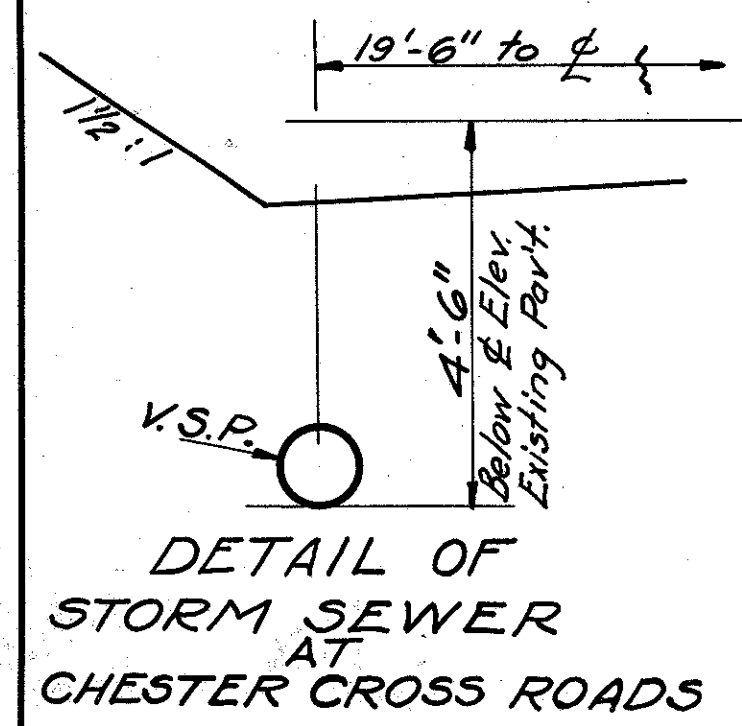

Note:- Widening to be completed one side at a time. Contractor to maintain and safeguard traffic at all times. Contractor to maintain lanterns and barricades thru working section not more than 300 ft. apart.