


FED. RD. DIVISION	STATE	PROJECT
2	OHIO	

280
646

CUYAHOGA COUNTY
CUY-71-1783
CUY-176-12.76

29
54

R.O.L. 8-18-64
J.M.O. 10-21-64

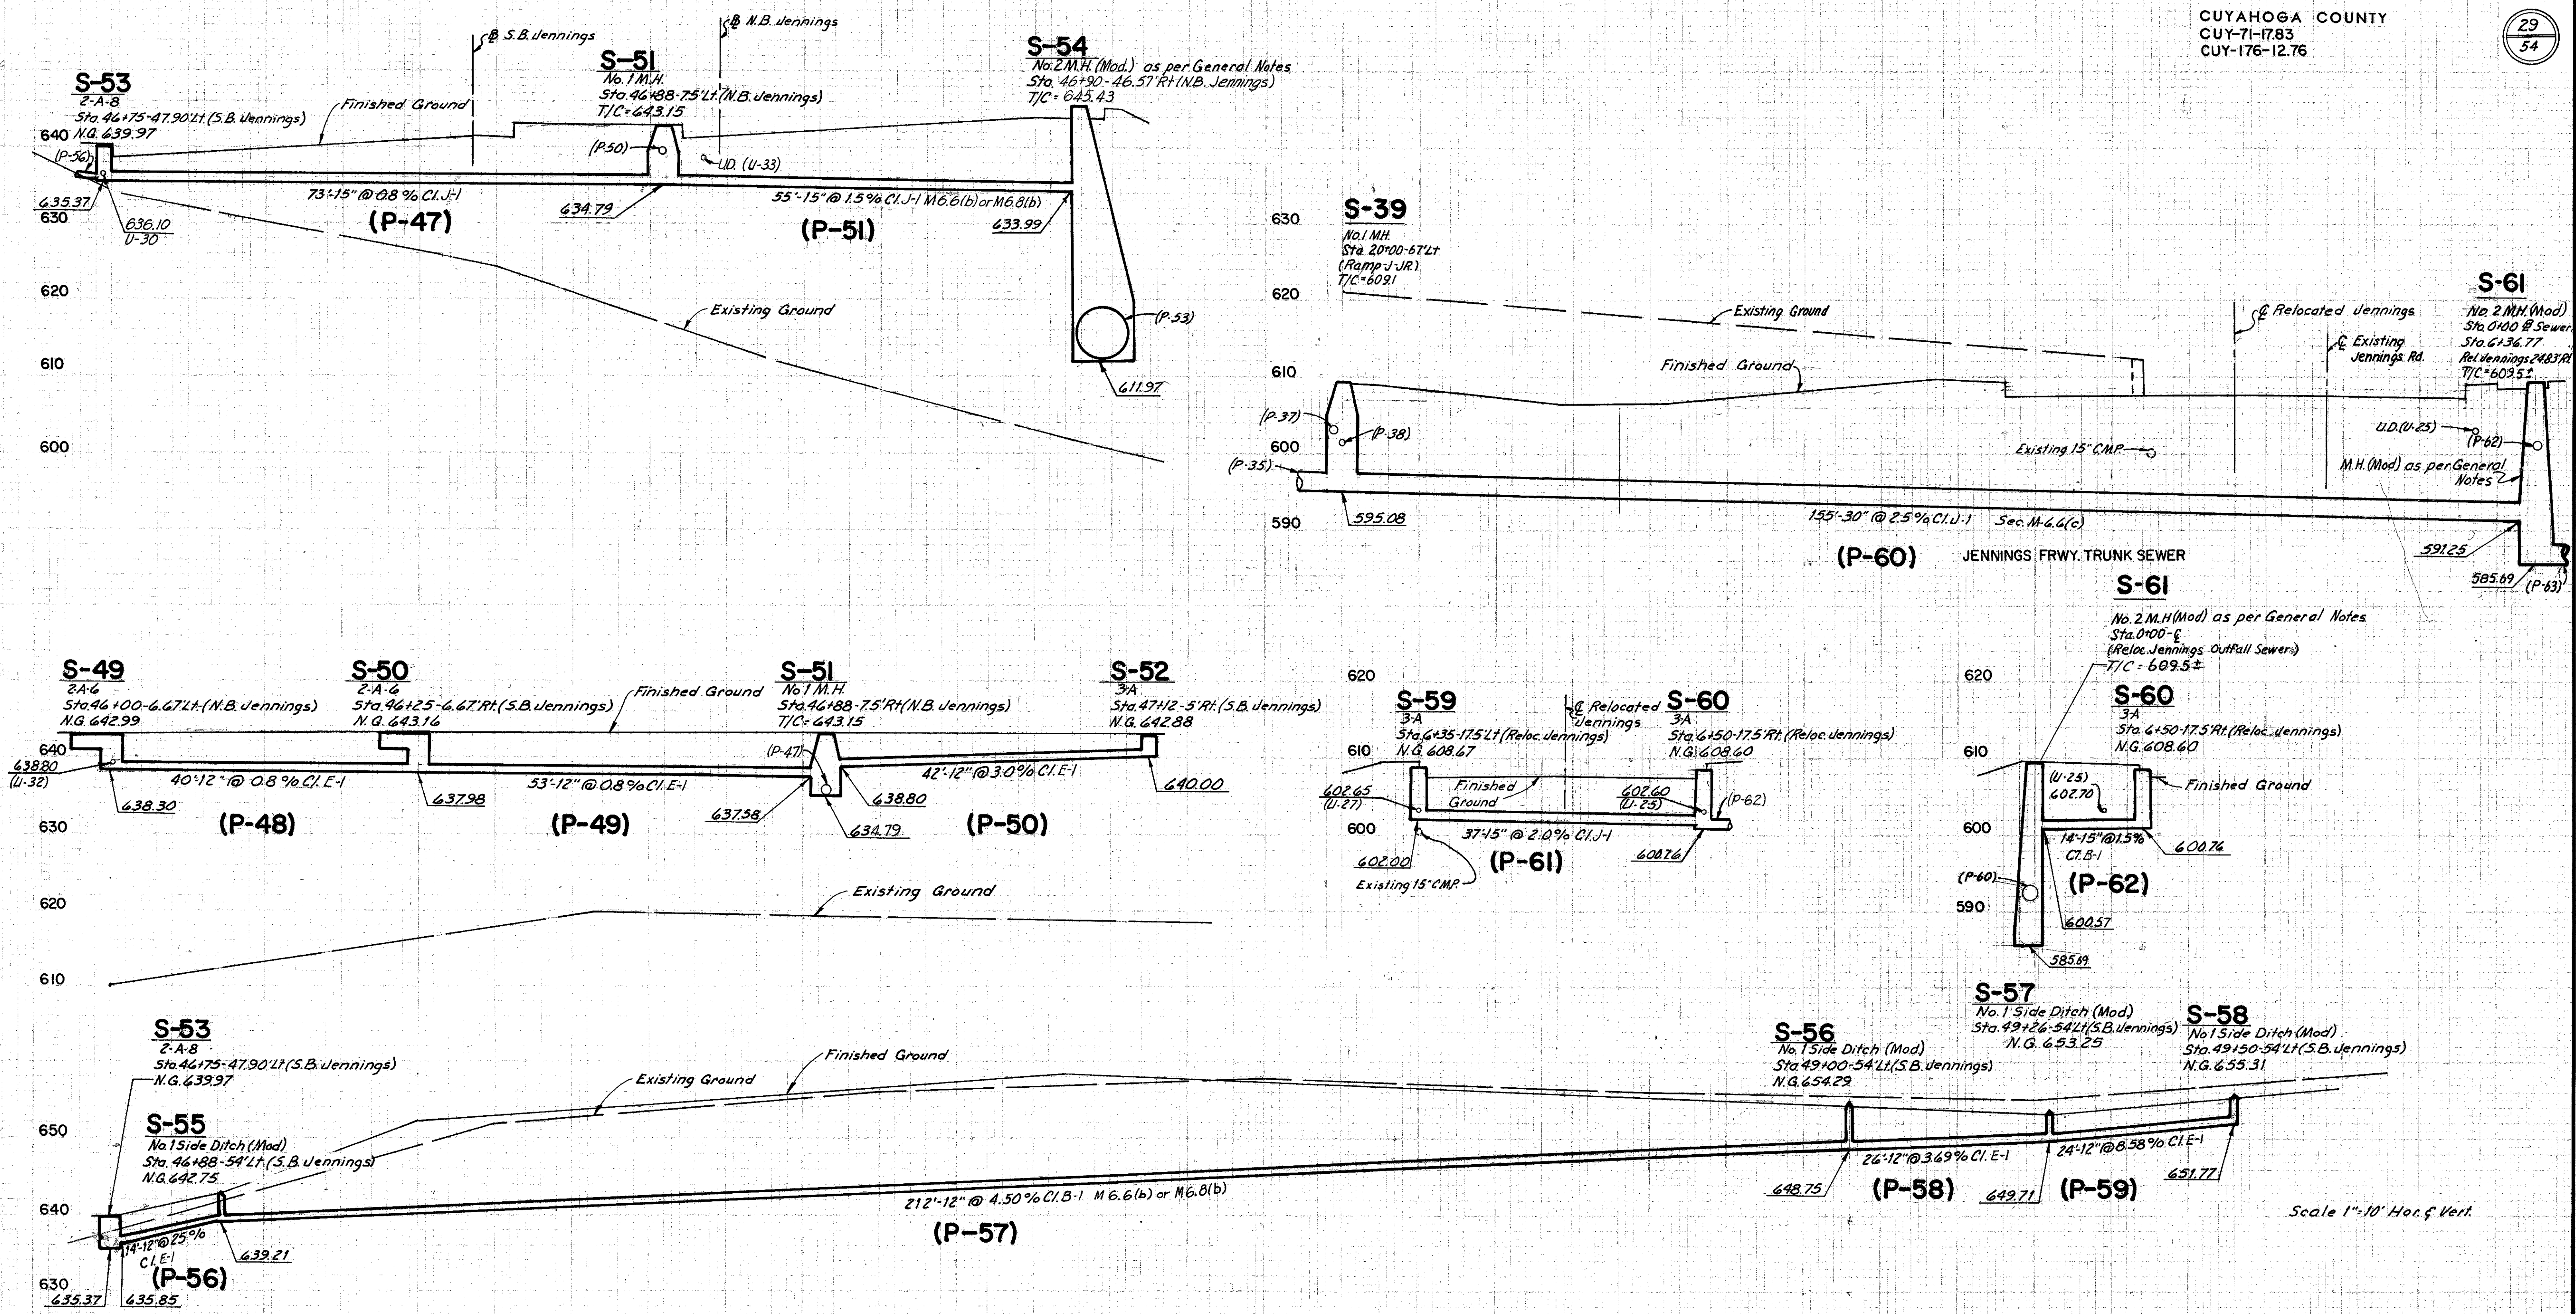

P-52 SEE SH. 30 & 31
P-53 SEE SH. 31
P-54 SEE SH. 32
P-55 SEE SH. 32

HOWARD, NEEDLES, TAMMEN & BERGENDOFF
CONSULTING ENGINEERS
KANSAS CITY CLEVELAND NEW YORK