


SEEDING
 END SO.
 WIDTH YDS.

18
24
70
26
178
38
239
48
286
55
773

AH
BK

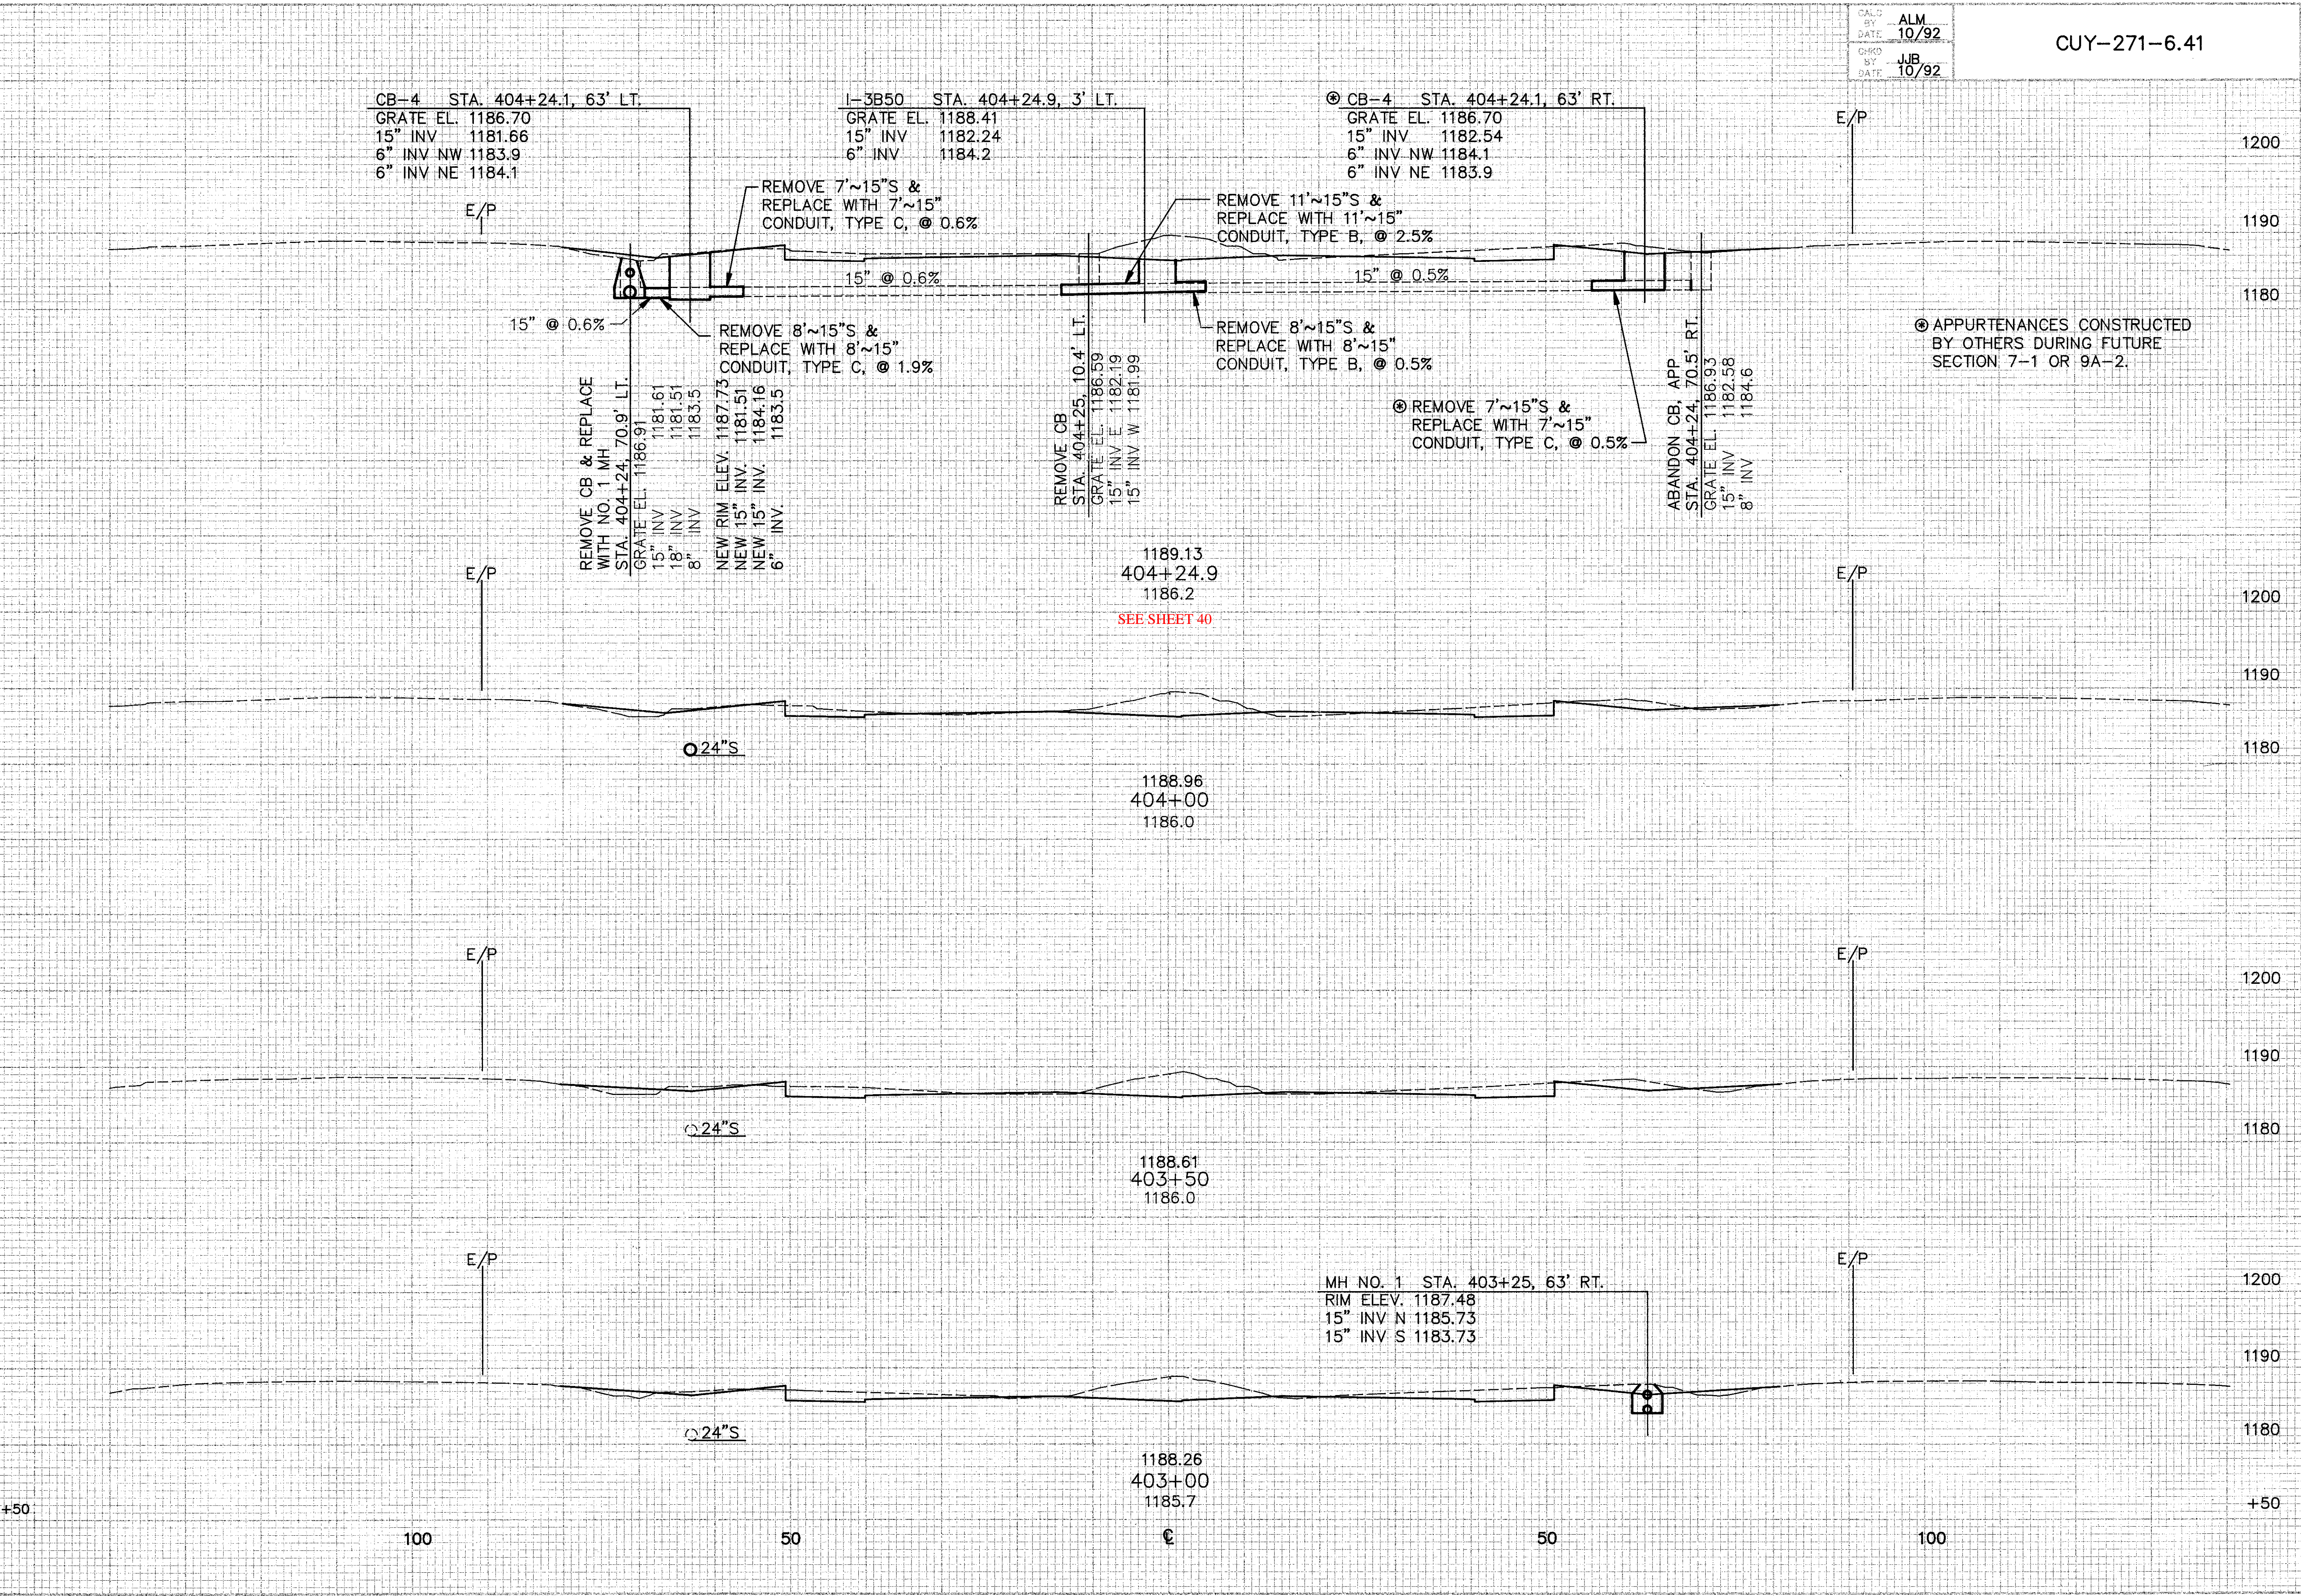

CALC BY ALM	OHIO	67
DATE 10/92	FRWA REGION 5	145
CHKD BY JJB	END AREA	VOLUME
DATE 10/92	CUT FILL	CUT FILL
	1200	
	1190	
	1180	
	1200	
	1190	15
	1180	
	1200	29
	1190	
	1180	
	1200	16
	1190	
	1180	
	1200	27
	1190	
	1180	
	1200	13
	1190	
	1180	
	+50	24
	117	13
	586	80

CROSS SECTIONS STA. 403+00 TO STA. 404+24.90