



FED. RD. DIVISION	STATE	PROJECT	
2	OHIO		

110
390


CUYAHOGA COUNTY
CUY-480-21.40

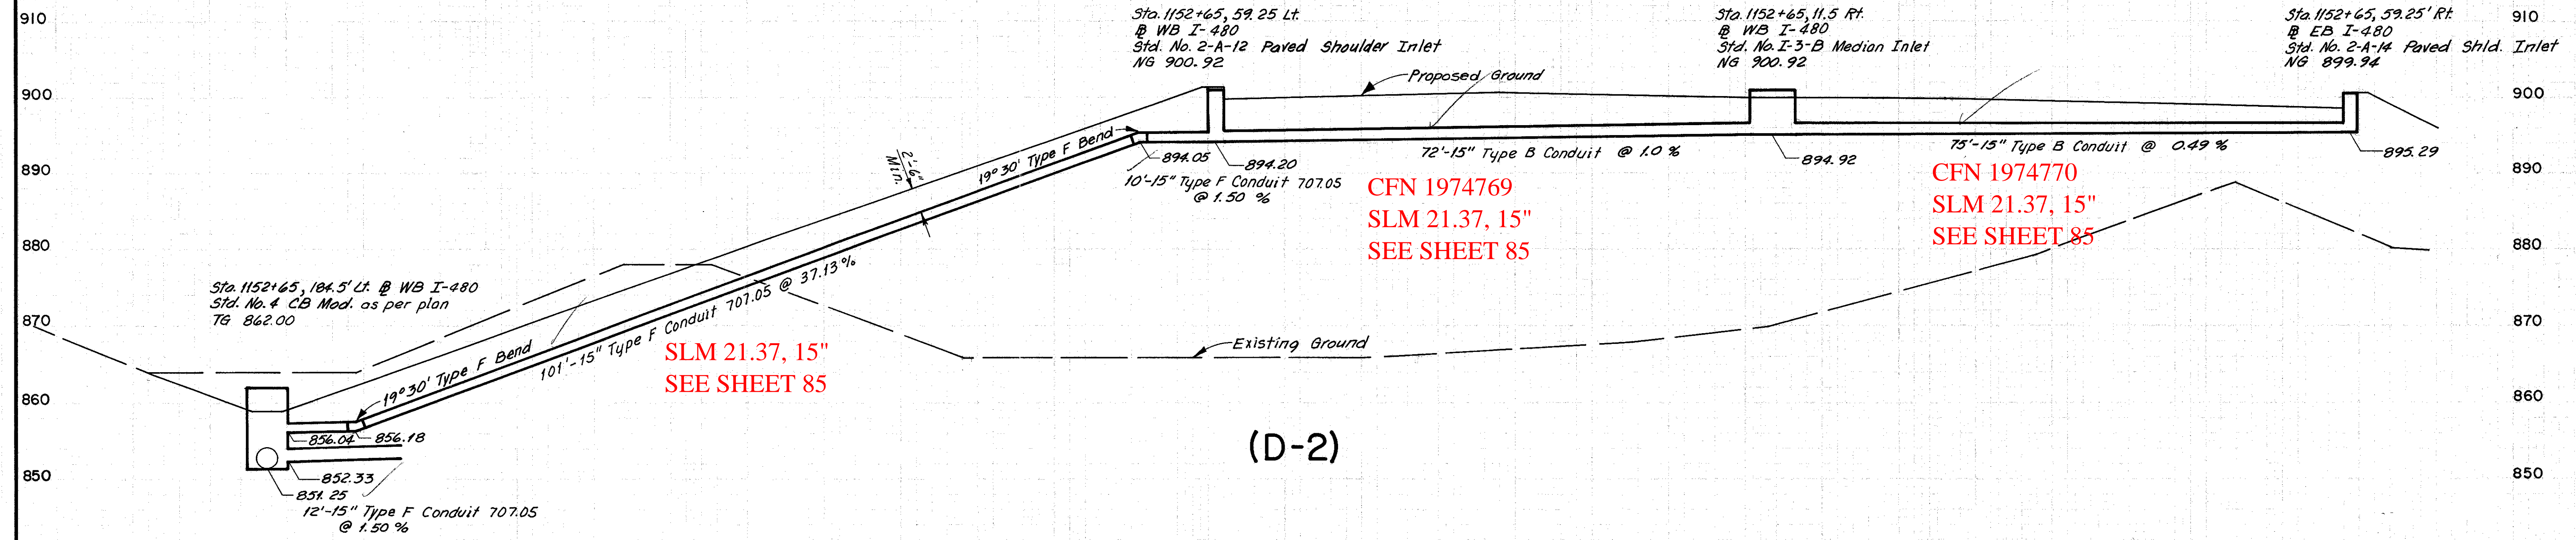


(D-2)

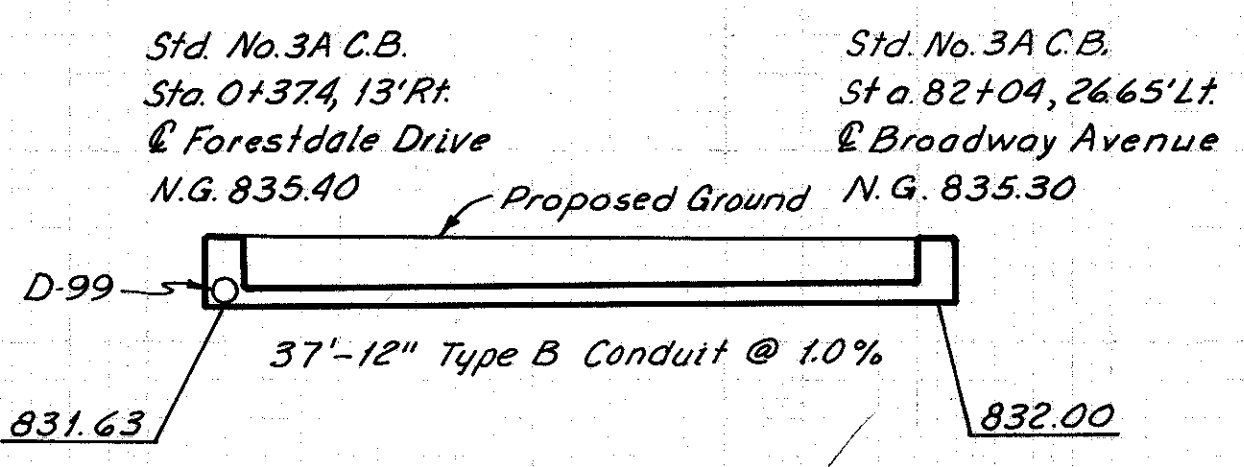


(D-98)

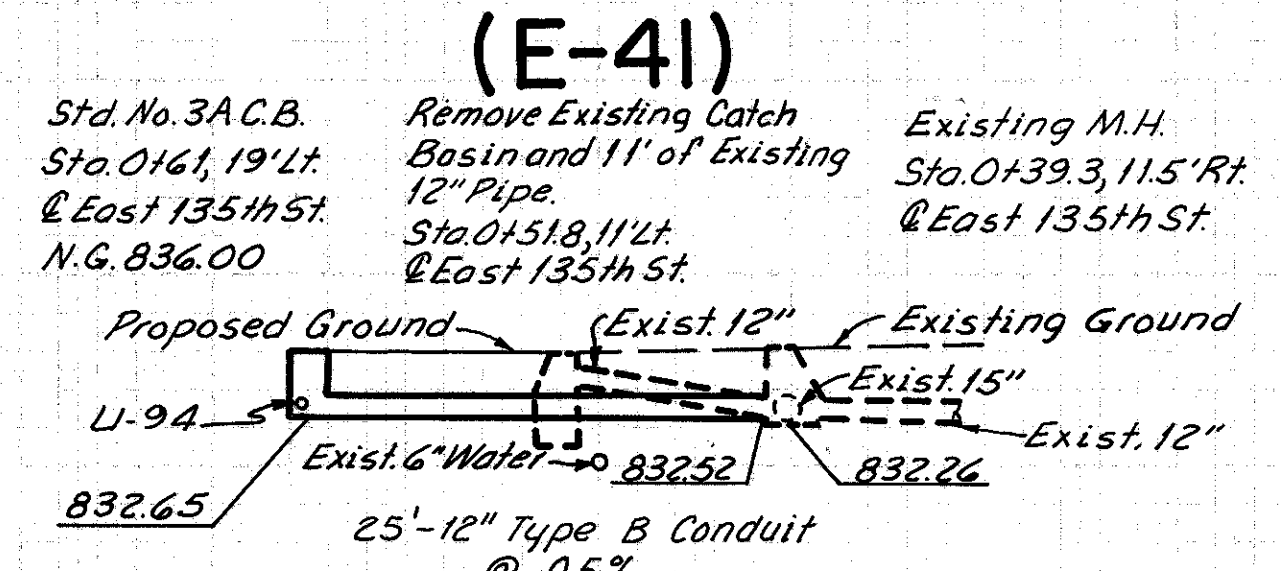


(D-100)

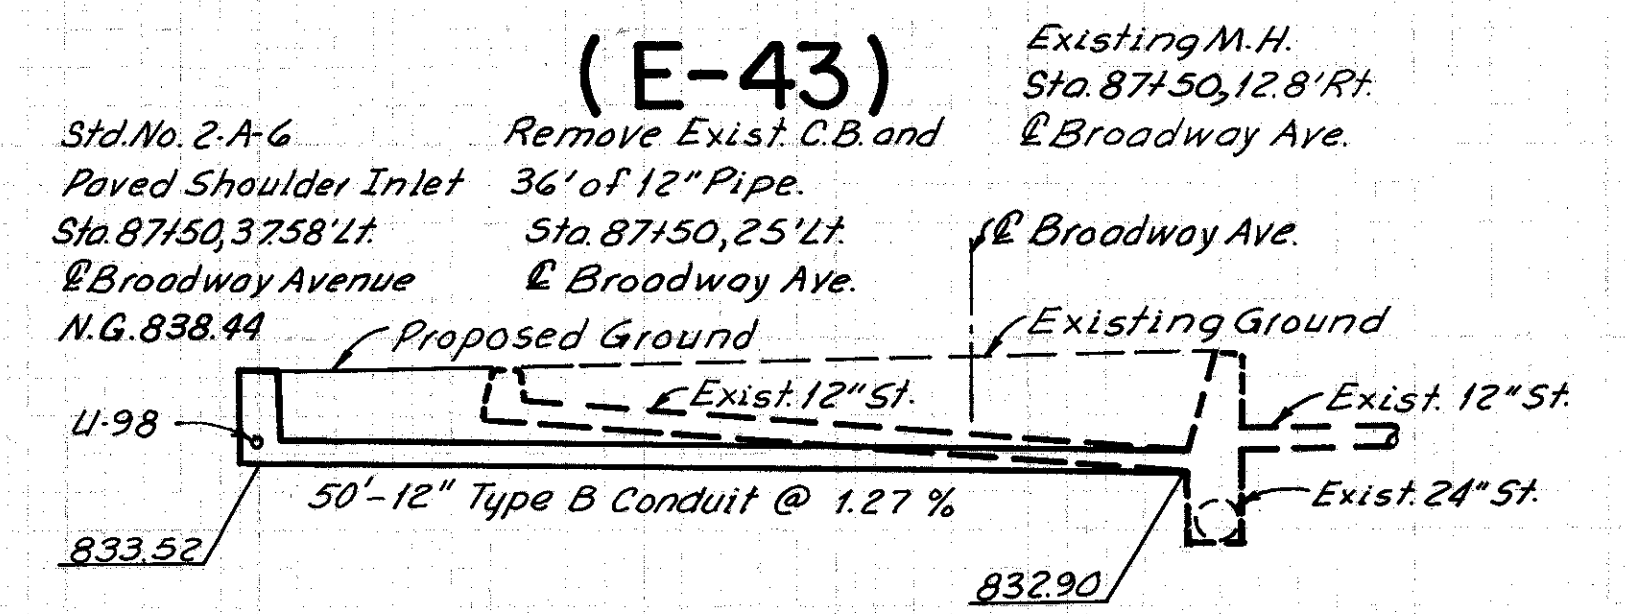


(D-102)

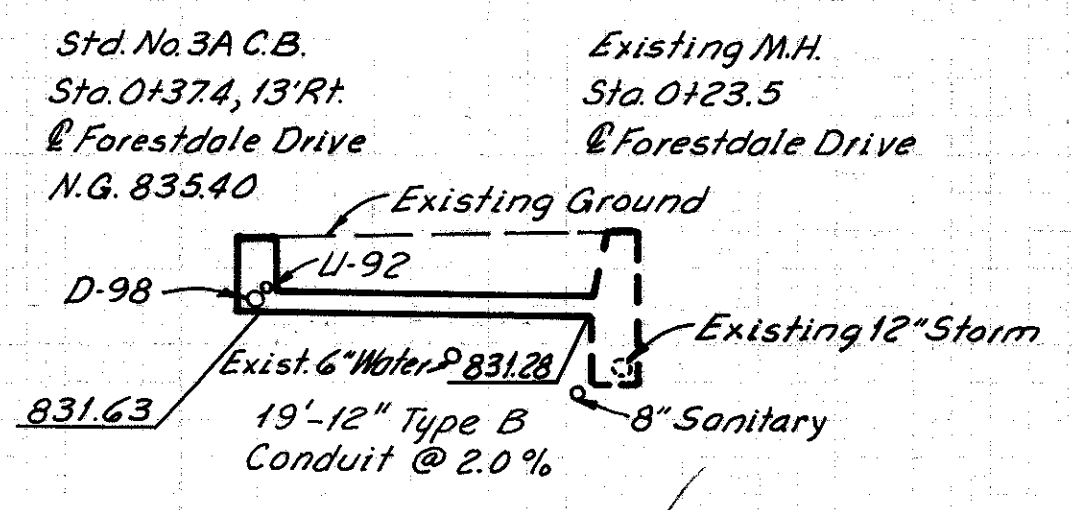

(D-99)

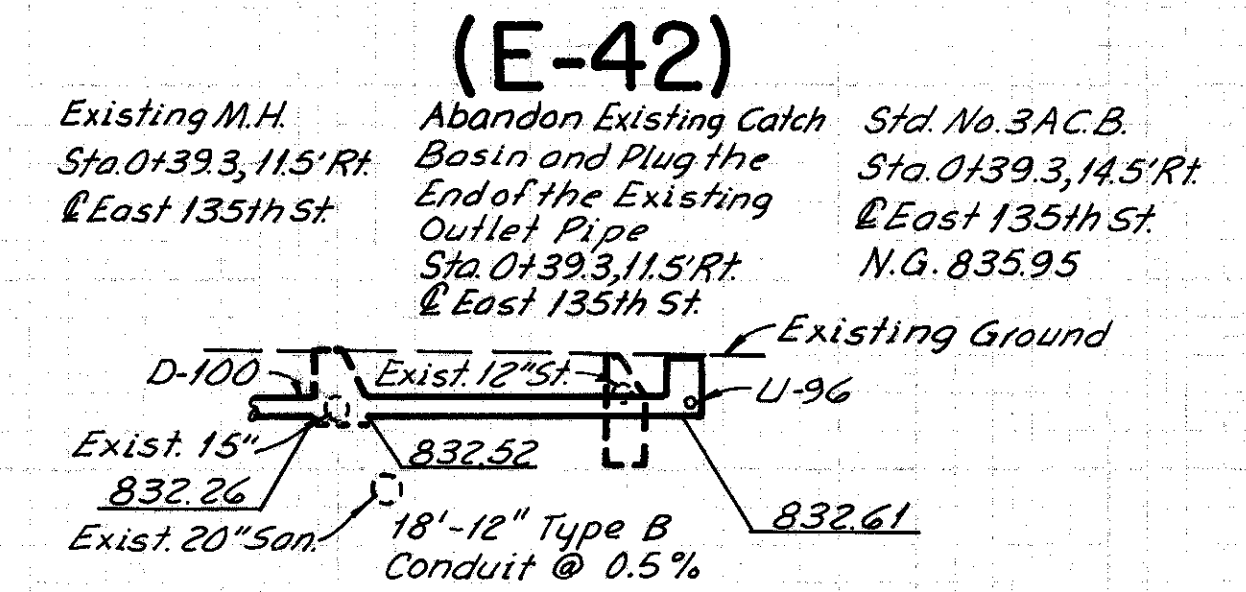

(D-101)

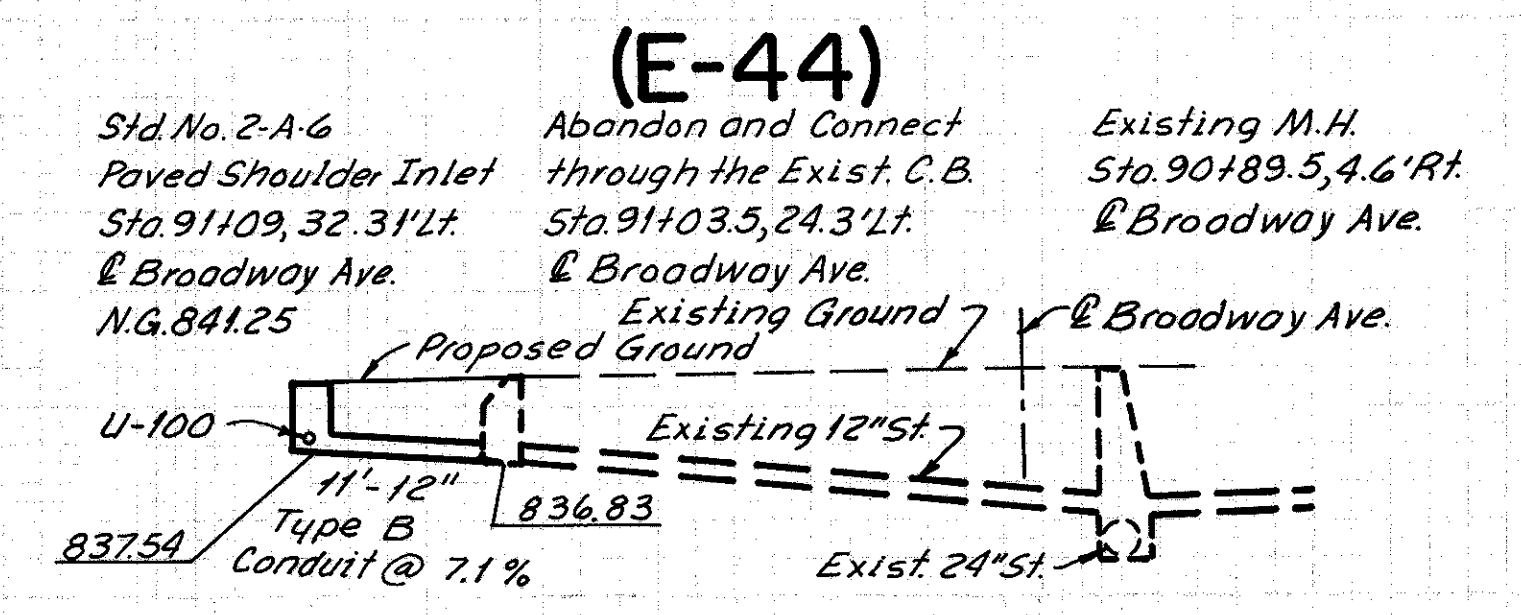

(D-103)

8-26-71
3-5-71
4-8-71

 F.R.A.
R.A.W.
I.M.