
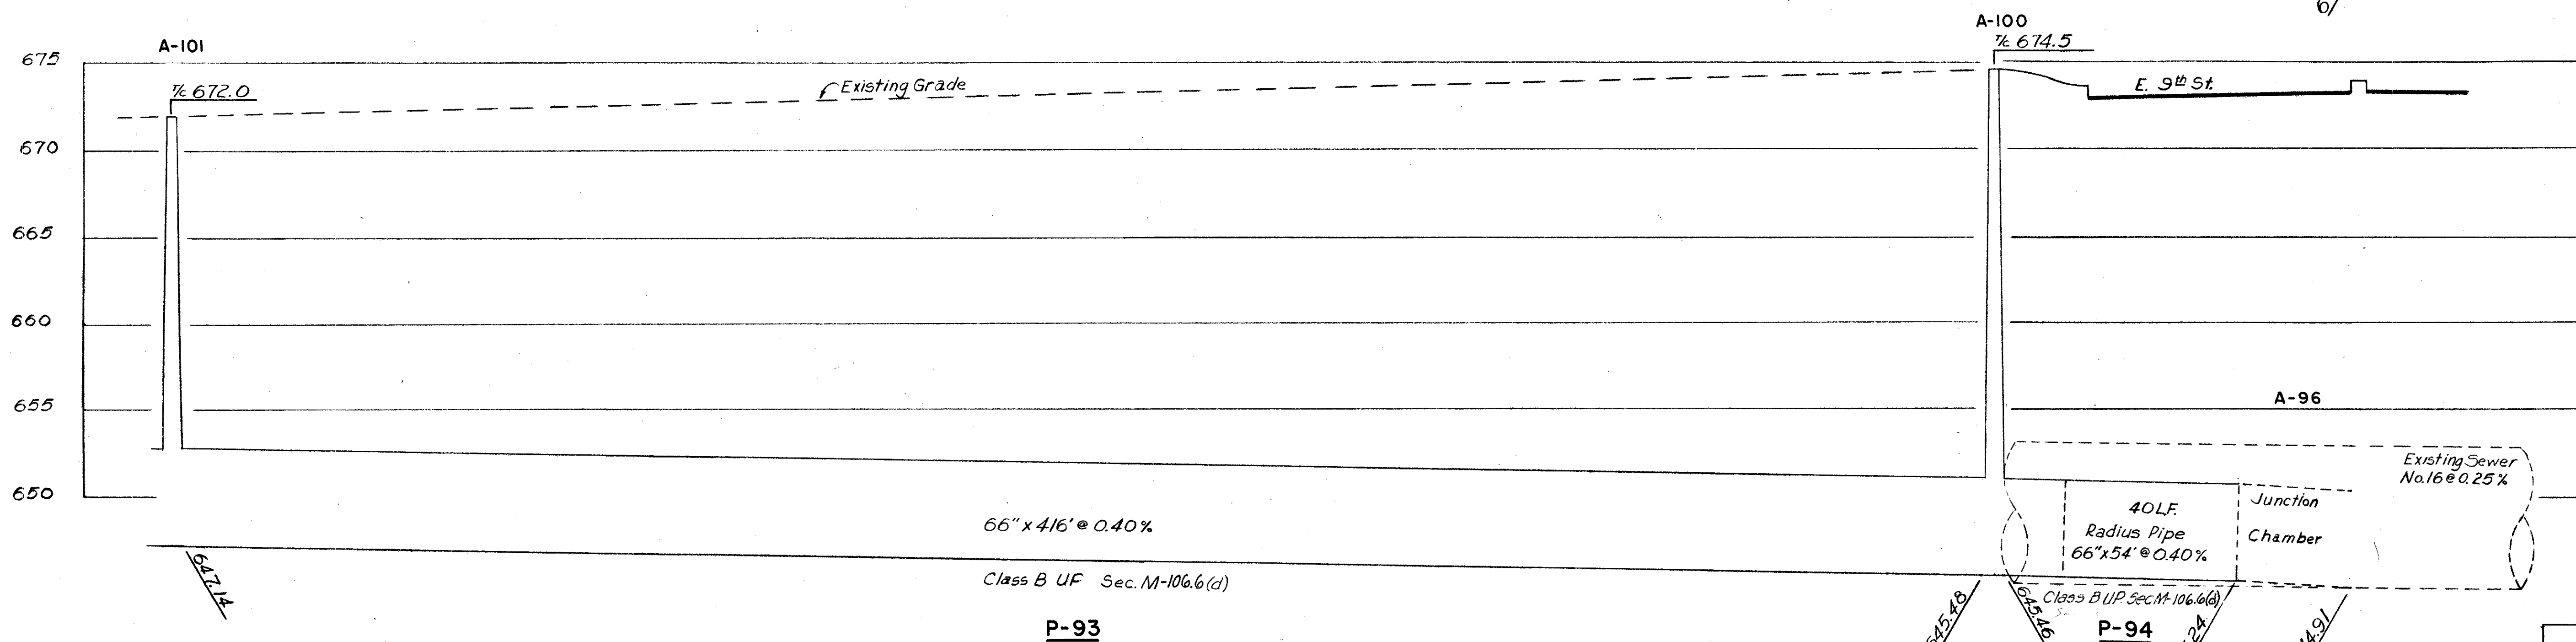
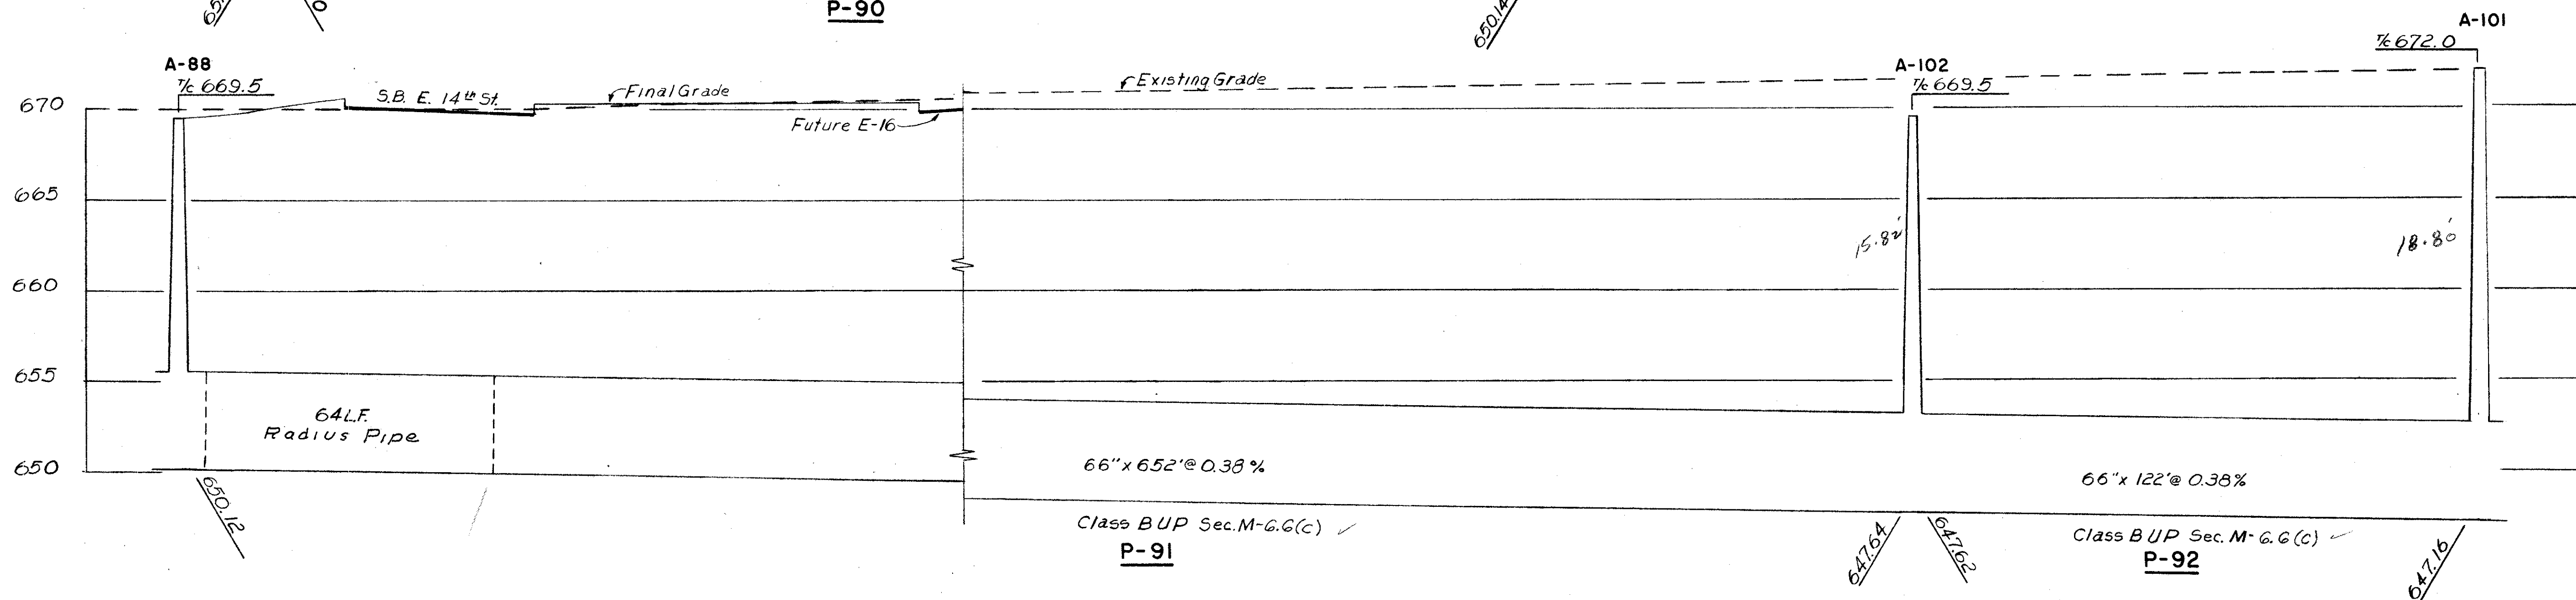


FED. ROAD DIV. NO.	STATE	FEDERAL AID PROJECT NO.	TYPE FUNDS
2	OHIO		

41
175

CUYAHOGA COUNTY
CITY OF CLEVELAND
CUY-42-18.29

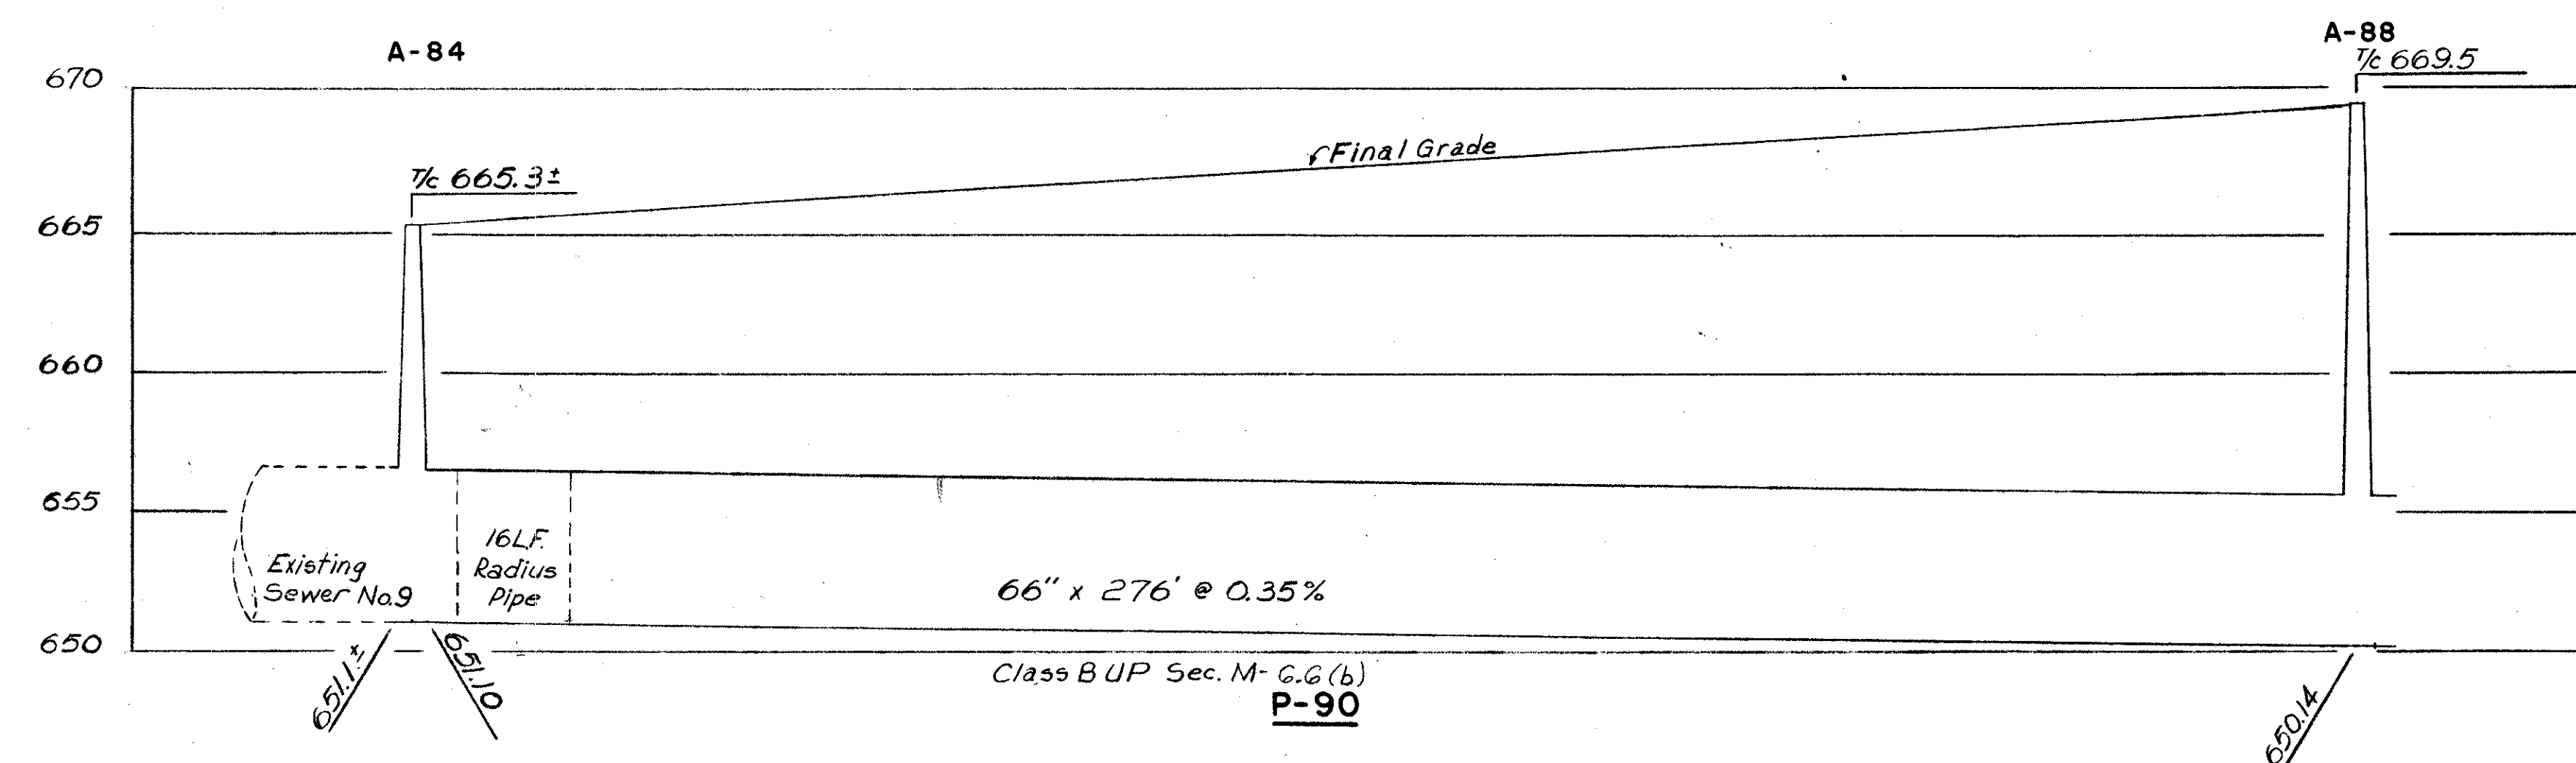

SCALE 1" = 20' HOR.
1" = 2' VERT.
HOWARD, NEEDLES, TAMMEN & BERGENOFF
CONSULTING ENGINEERS
MADE IN U.S.A. DATE 2-15-59
TRCD. DATE KANSAS CITY CLEVELAND NEW YORK
CKD J.L.C. DATE 3-1-59 914 SHEET. 41

PROFILES ON THIS SHEET
P-90 TO P-94