


SEE 1977 CUY-77-6.35 PLANS
FOR THE ORIGINAL CONSTRUCTION
OF CULVERTS AND STORM SEWERS

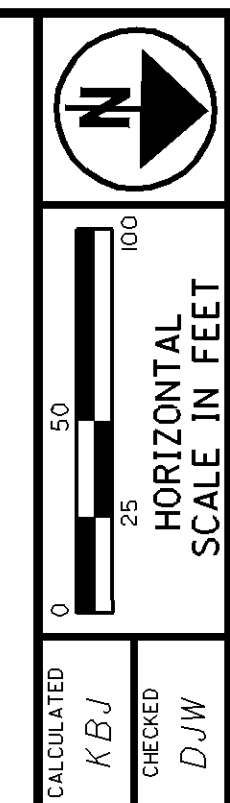

BM 37 - CENTER LINE MONUMENT RECORD LOCATION
CHESTNUT ROAD, @ EAST/ASH ELEV.=851.59

SLM 7.55, 12"
SEE SHEET 467

SLM 7.54, 21"
SEE SHEET 467

SLM 7.54, 21"
SEE SHEET 467

SLM 7.53, 15"
SEE SHEET 340

SLM 7.53, 18"
SEE SHEET 340

SLM 7.54, 18"
SEE SHEET 467

SLM 7.54, 18"
SEE SHEET 467

CHESTNUT ROAD
SLM 7.56 = MM 154.69

SLM 7.58, 24"
SEE SHEET 468

SLM 7.67, 54"
SEE SHEET 340

SLM 7.75, 54"
SEE SHEET 340

SLM 7.75, 21"
SEE SHEET 340

SLM 7.69, 15"
SEE SHEET 470

SLM 7.58, 24"
SEE SHEET 340

SLM 7.67, 12"
SEE SHEET 470

SLM 7.67, 18"
SEE SHEET 470

SLM 7.69, 21"
SEE SHEET 340

SLM 7.65, 15"
SEE SHEET 469

SLM 7.67, 15"
SEE SHEET 340

SLM 7.67, 18"
SEE SHEET 470

FOR REFERENCE TIES SEE SHEET 7
FOR GEOMETRIC LAYOUT SEE SHEETS 8 TO 13
FOR TYPICAL SECTIONS SEE SHEETS 14 TO 30
FOR CROSS SECTIONS SEE SHEETS 349 TO 489
FOR UNDERDRAIN PLAN SEE SHEETS 643 TO 658
FOR CALCULATIONS AND QUANTITIES SEE SHEETS 223 TO 285
FOR MAINTENANCE OF TRAFFIC PLANS SEE SHEETS 43 TO 217
FOR SIGNING AND PAVEMENT MARKING PLANS SEE SHEETS 735 TO 768
FOR NOISE BARRIER PLANS SEE SHEETS 985 TO 1010
FOR PROFILE SEE SHEET 340
FOR WATERWORK PLANS SEE SHEETS 673 TO 686

LEGEND

	ROCK CHANNEL PROTECTION
	DITCH EROSION PROTECTION

PLAN
STA. 397+50.00 TO STA. 407+50.00

CUY-77-1.89

339
1386

I:\PROJECTS\PI\22222\dgn\TSC_2008-03-10\22222-0339.dgn

