



FED. RD. DIVISION	STATE	PROJECT
2	OHIO	

CUYAHOGA COUNTY
CUY-480-19.43

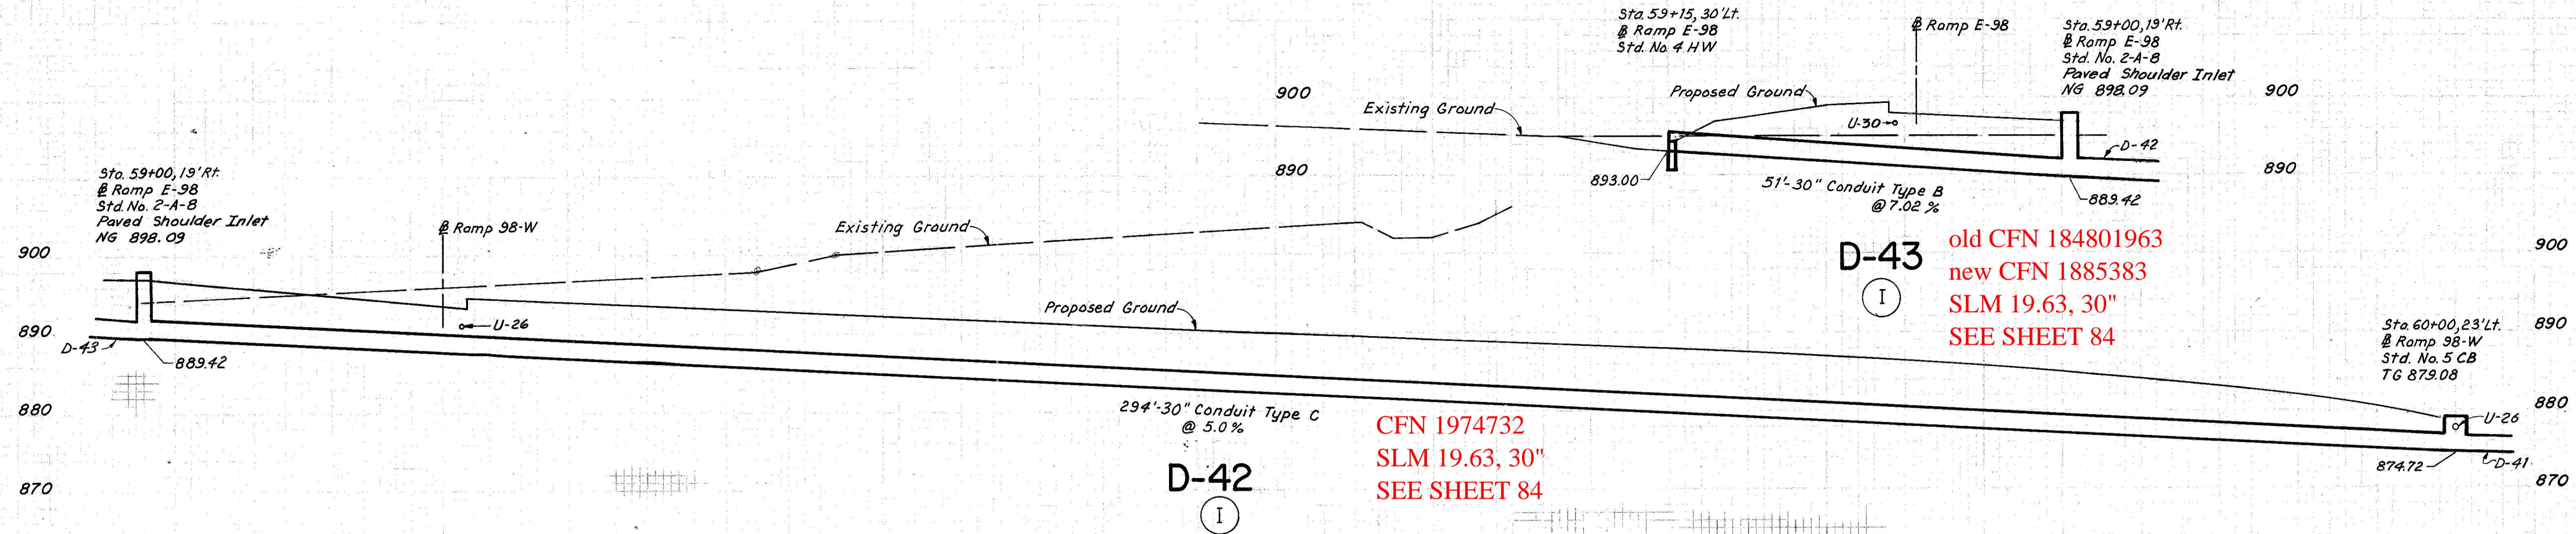

D-43
old CFN 184801963
new CFN 1885383
SLM 19.63, 30"
SEE SHEET 84

D-42
CFN 1974732
SLM 19.63, 30"
SEE SHEET 84

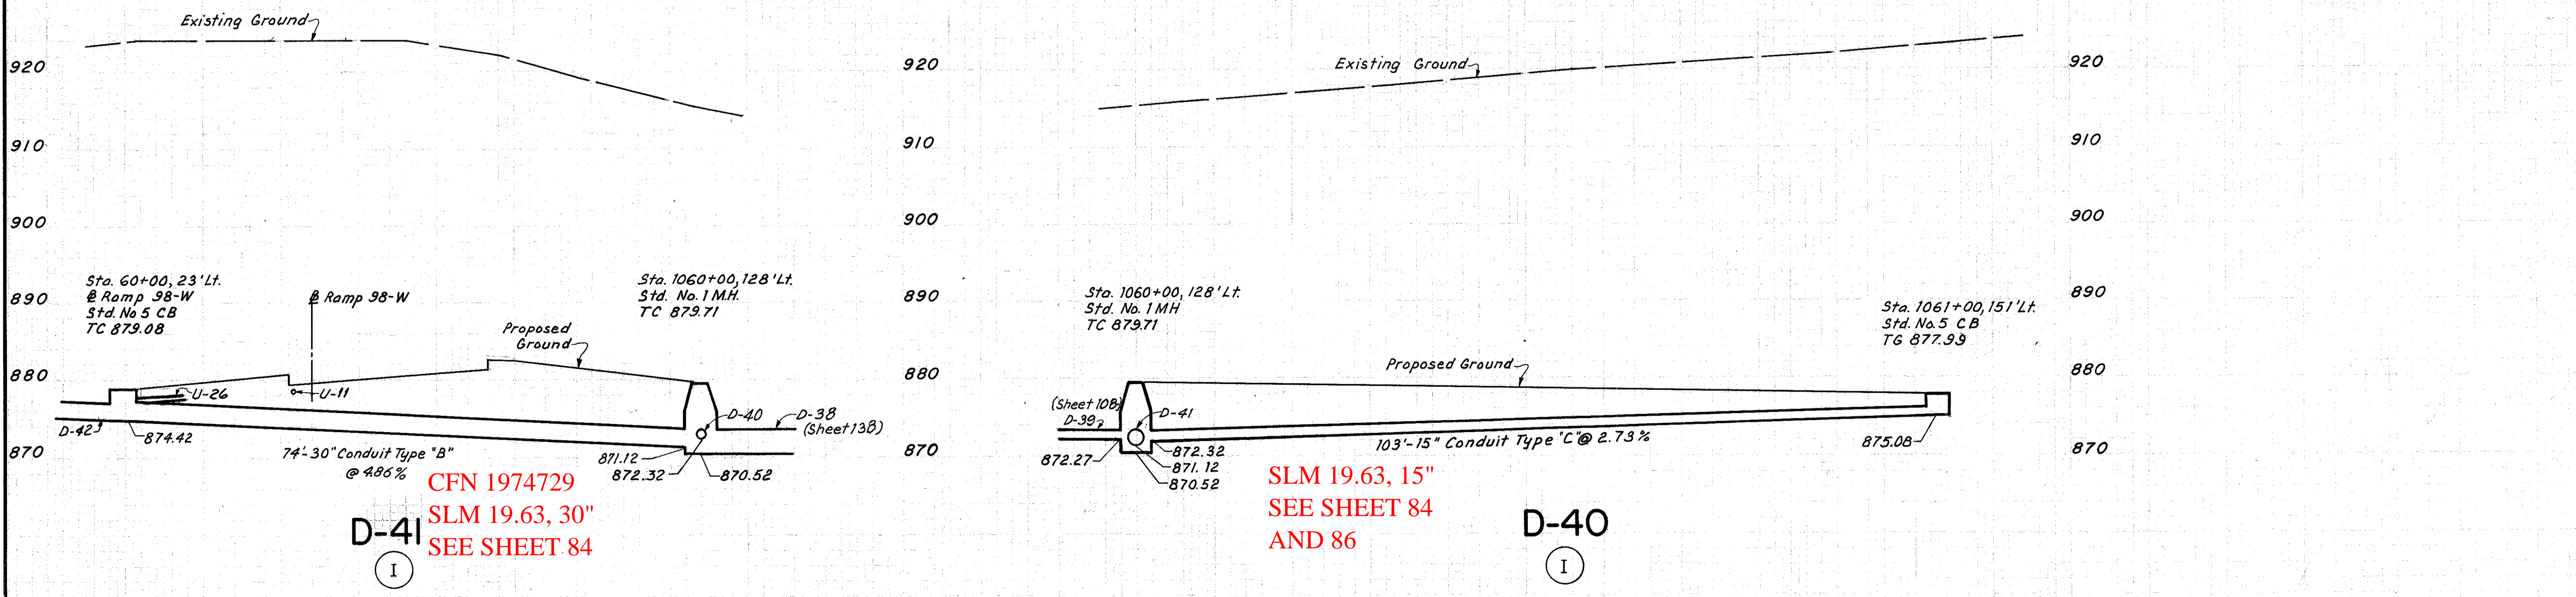

D-41
CFN 1974729
SLM 19.63, 30"
SEE SHEET 84

D-40
SLM 19.63, 15"
SEE SHEET 84
AND 86

Made Checked
 E.R.A.
 6-8-70
 R.A.E.
 6-8-70