
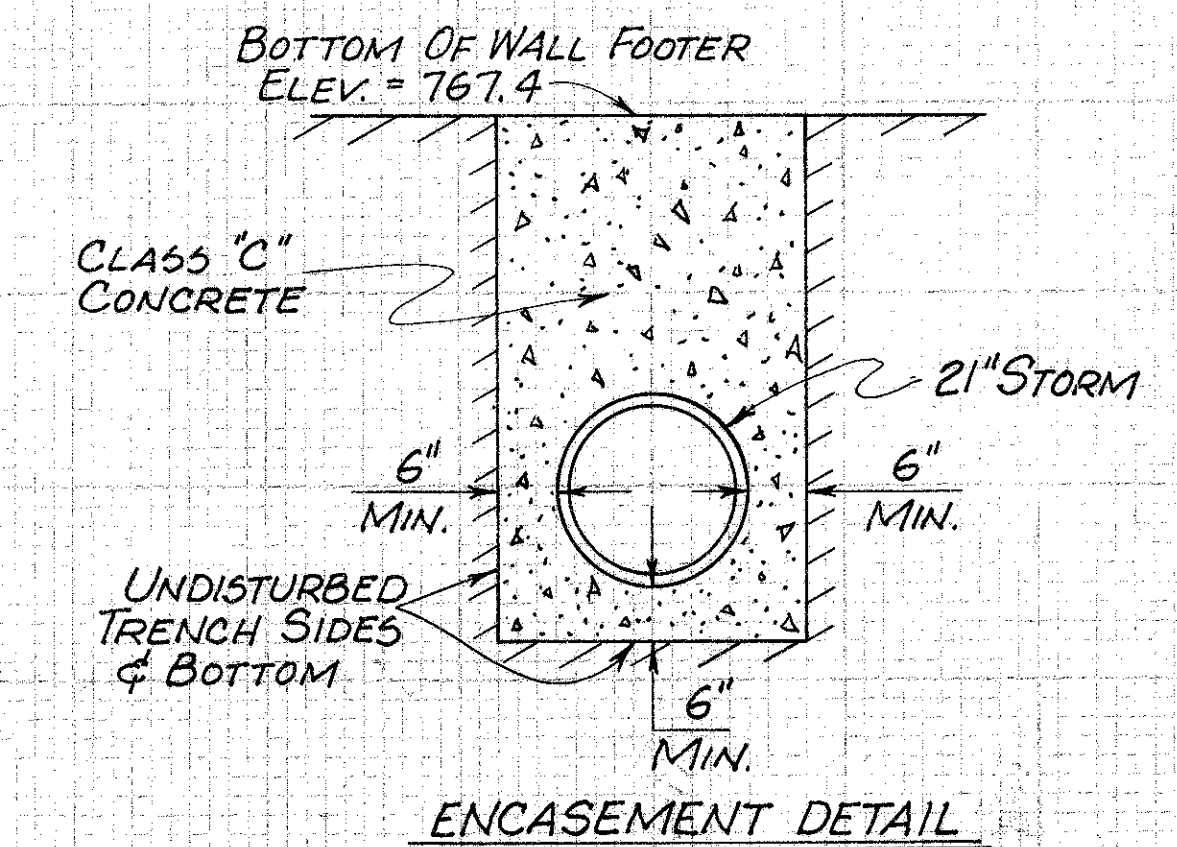


CALC. BY *EJK* DATE *11-75*  
 CHKD. BY *TRE* DATE *12-75*

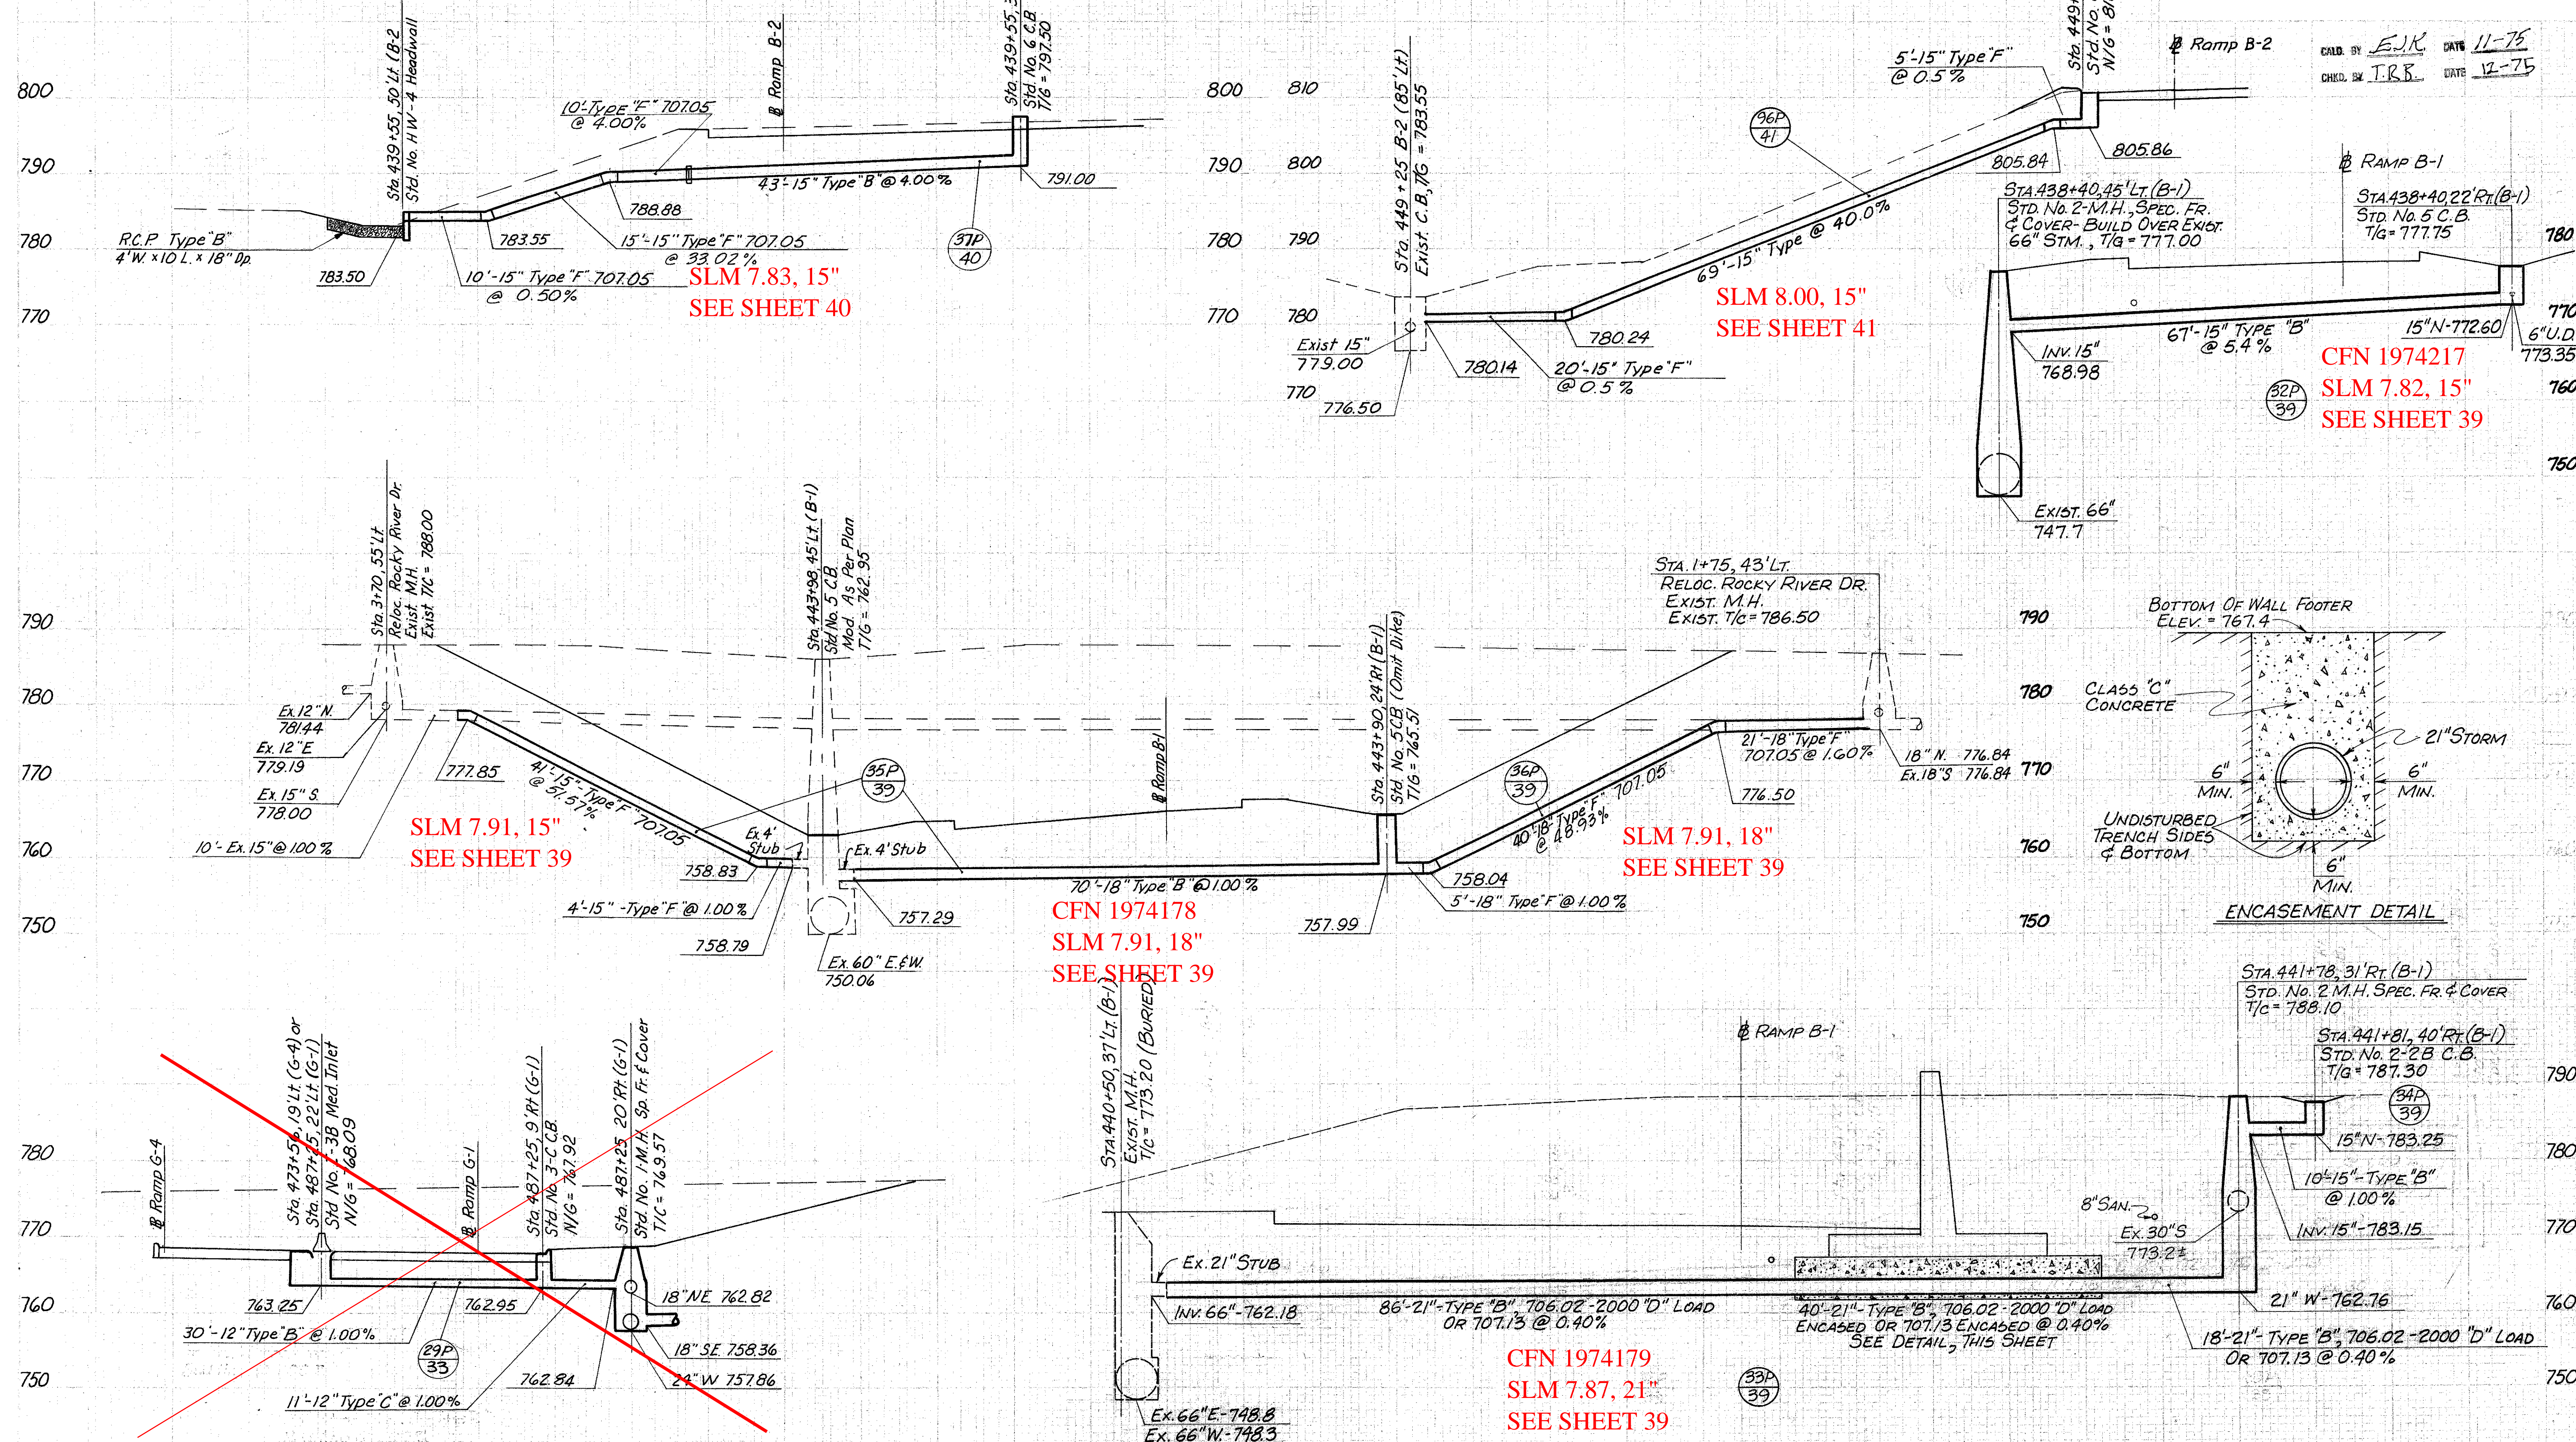

SEE 2002 CUY-480-7.27 PLANS  
 FOR OLD GRAYTON AND BROOKPARK  
 ROAD RELOCATIONS