

**BIG CREEK PKWAY**  
SLM 6.02 = MM 234.73

**FOWLES ROAD**  
SLM 5.79 = MM 234.50

**CSX RR**  
SLM 6.37 = MM 235.08

**BAGLEY ROAD**  
SLM 6.6 = MM 235.39

**HOLLAND ROAD**  
SLM 8.35 = MM 237.06

**SHELDON ROAD**  
SLM 7.87 = MM 236.58

FED. RD. DIVISION	STATE	PROJECT	FISCAL YEAR
2	OHIO		

CUYAHOGA COUNTY  
CUY-71-5.72

2  
353


I-127 DELINEATORS																				
STATION TO	STATION	SIDE	INTERVAL	A-1			C-2			C-3										
				POST	BRACKET	POST	BRACKET	POST	BRACKET	POST										
MAIN LINE																				
N.B.	795+70	—	—																	
	796+75	820+75	200'	12	1															
	831+00	839+00	200'	5																
	841+00	—	—																	
	843+00	849+00	200'	4																
	861+50	—	—																	
	863+00	927+00	200'	33																
	929+00	—	—																	
	931+00	—	—																	
S.B.	798+00	814+00	200'	9																
	815+00	—	—																	
	827+00	839+00	200'	7																
	841+00	—	—																	
	843+00	849+00	200'	4																
	860+00	926+00	200'	34																
	928+00	—	—																	
	930+00	—	—																	
I-71 & PEARL RD.																				
RAMP "B"	790+70	791+70	RT. 100'																	
	792+70	793+70	RT. 100'																	
	794+70	—	—																	
RAMP "D"	789+75	791+75	RT. 100'																	
	792+75	793+75	RT. 100'																	
	794+75	796+75	RT. 100'																	
I-71 & BAGLEY RD.																				
RAMP "F"	821+85	823+85	RT. 100'																	
	824+85	825+85	RT. 100'																	
	10+35	12+75	RT. 80'																	
	13+55	—	RT. & LT.																	
	14+35	15+15	LT. 80'																	
	16+15	—	LT.																	
	17+15	—	LT. & RT.																	
	18+15	20+15	RT. 100'																	
	20+95	—	RT.																	
	21+45	22+95	RT. 50'																	
	23+75	—	RT.																	
RAMP "H"	1+00	11+00	RT. 100'																	
	852+50	860+50	RT. 100'																	
RAMP "G"	859+00	853+00	RT. 100'																	
	11+60	12+40	RT. 80'																	
	13+20	—	RT. & LT.																	
	14+00	15+00	LT. 100'																	
	16+00	—	LT. & RT.																	
	17+00	20+00	RT. 100'																	
	20+80	23+80	RT. 50'																	
RAMP "E"	1+15	15+15	RT. 100'																	
	824+00	822+00	RT. 100'																	
	821+00	816+00	RT. 100'																	
TOTALS				110	5	99	9	3												

FEDERAL NON-PARTICIPATING ITEMS.  
FEDERAL FUNDS WILL NOT PARTICIPATE IN THE FOLLOWING ITEMS OF WORK ON THIS PROJECT:  
(1) INTERSECTION OF BAGLEY AND ENGLE ROADS (SEE DETAIL SHEETS, INCLUDING WATER ITEMS)  
(2) 18" SANITARY SEWER FOR FUTURE USE.

PACE ASSOCIATES OF OHIO  
4500 EUCLID AVE. CLEVELAND 3, OHIO

**SCHEMATIC PLAN**

SCALE: 1" = 400'

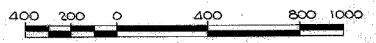

DESIGNED	DRAWN	CHECKED	DATE

