
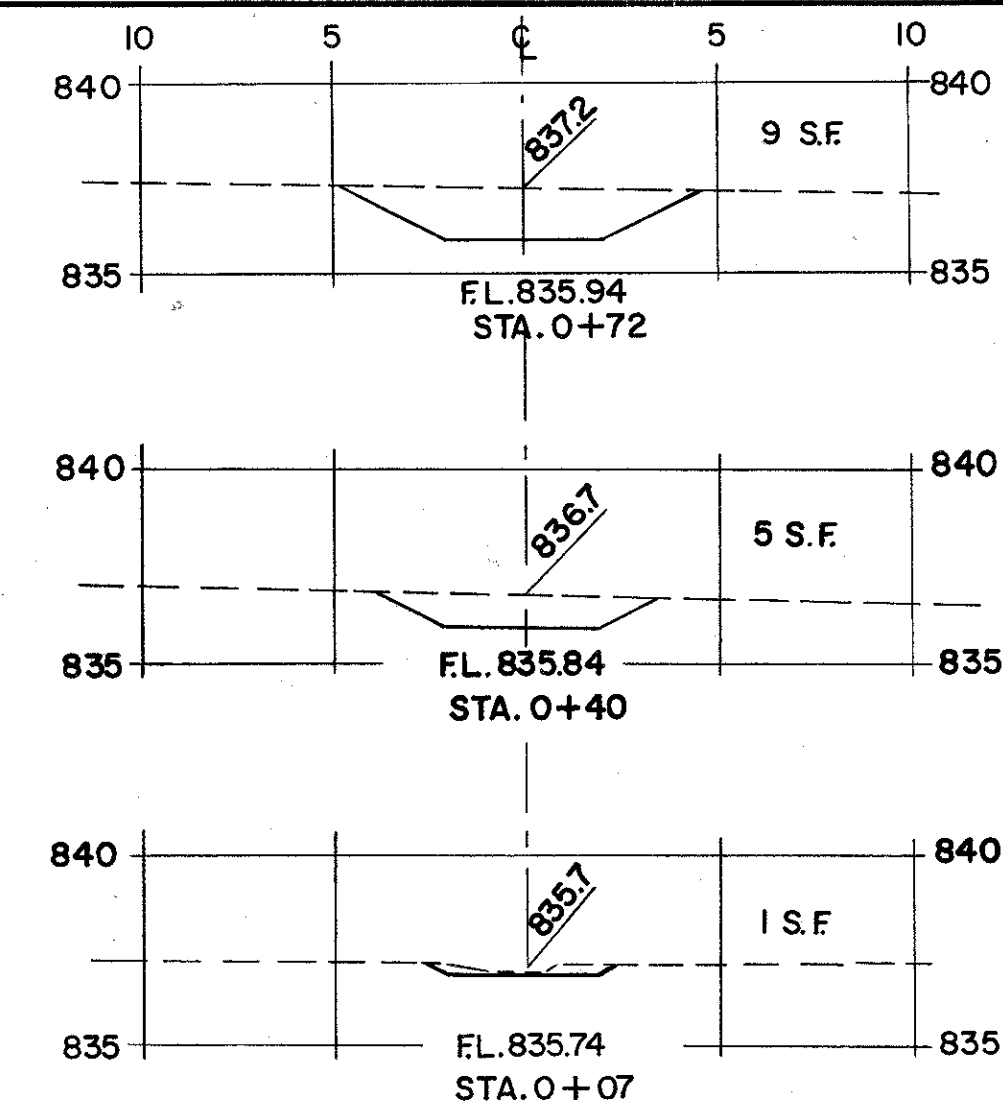



FED. RD. DIVISION	STATE	PROJECT	FISCAL YEAR
2	OHIO		

198  
353

CUYAHOGA COUNTY  
CUY - 71-5.72

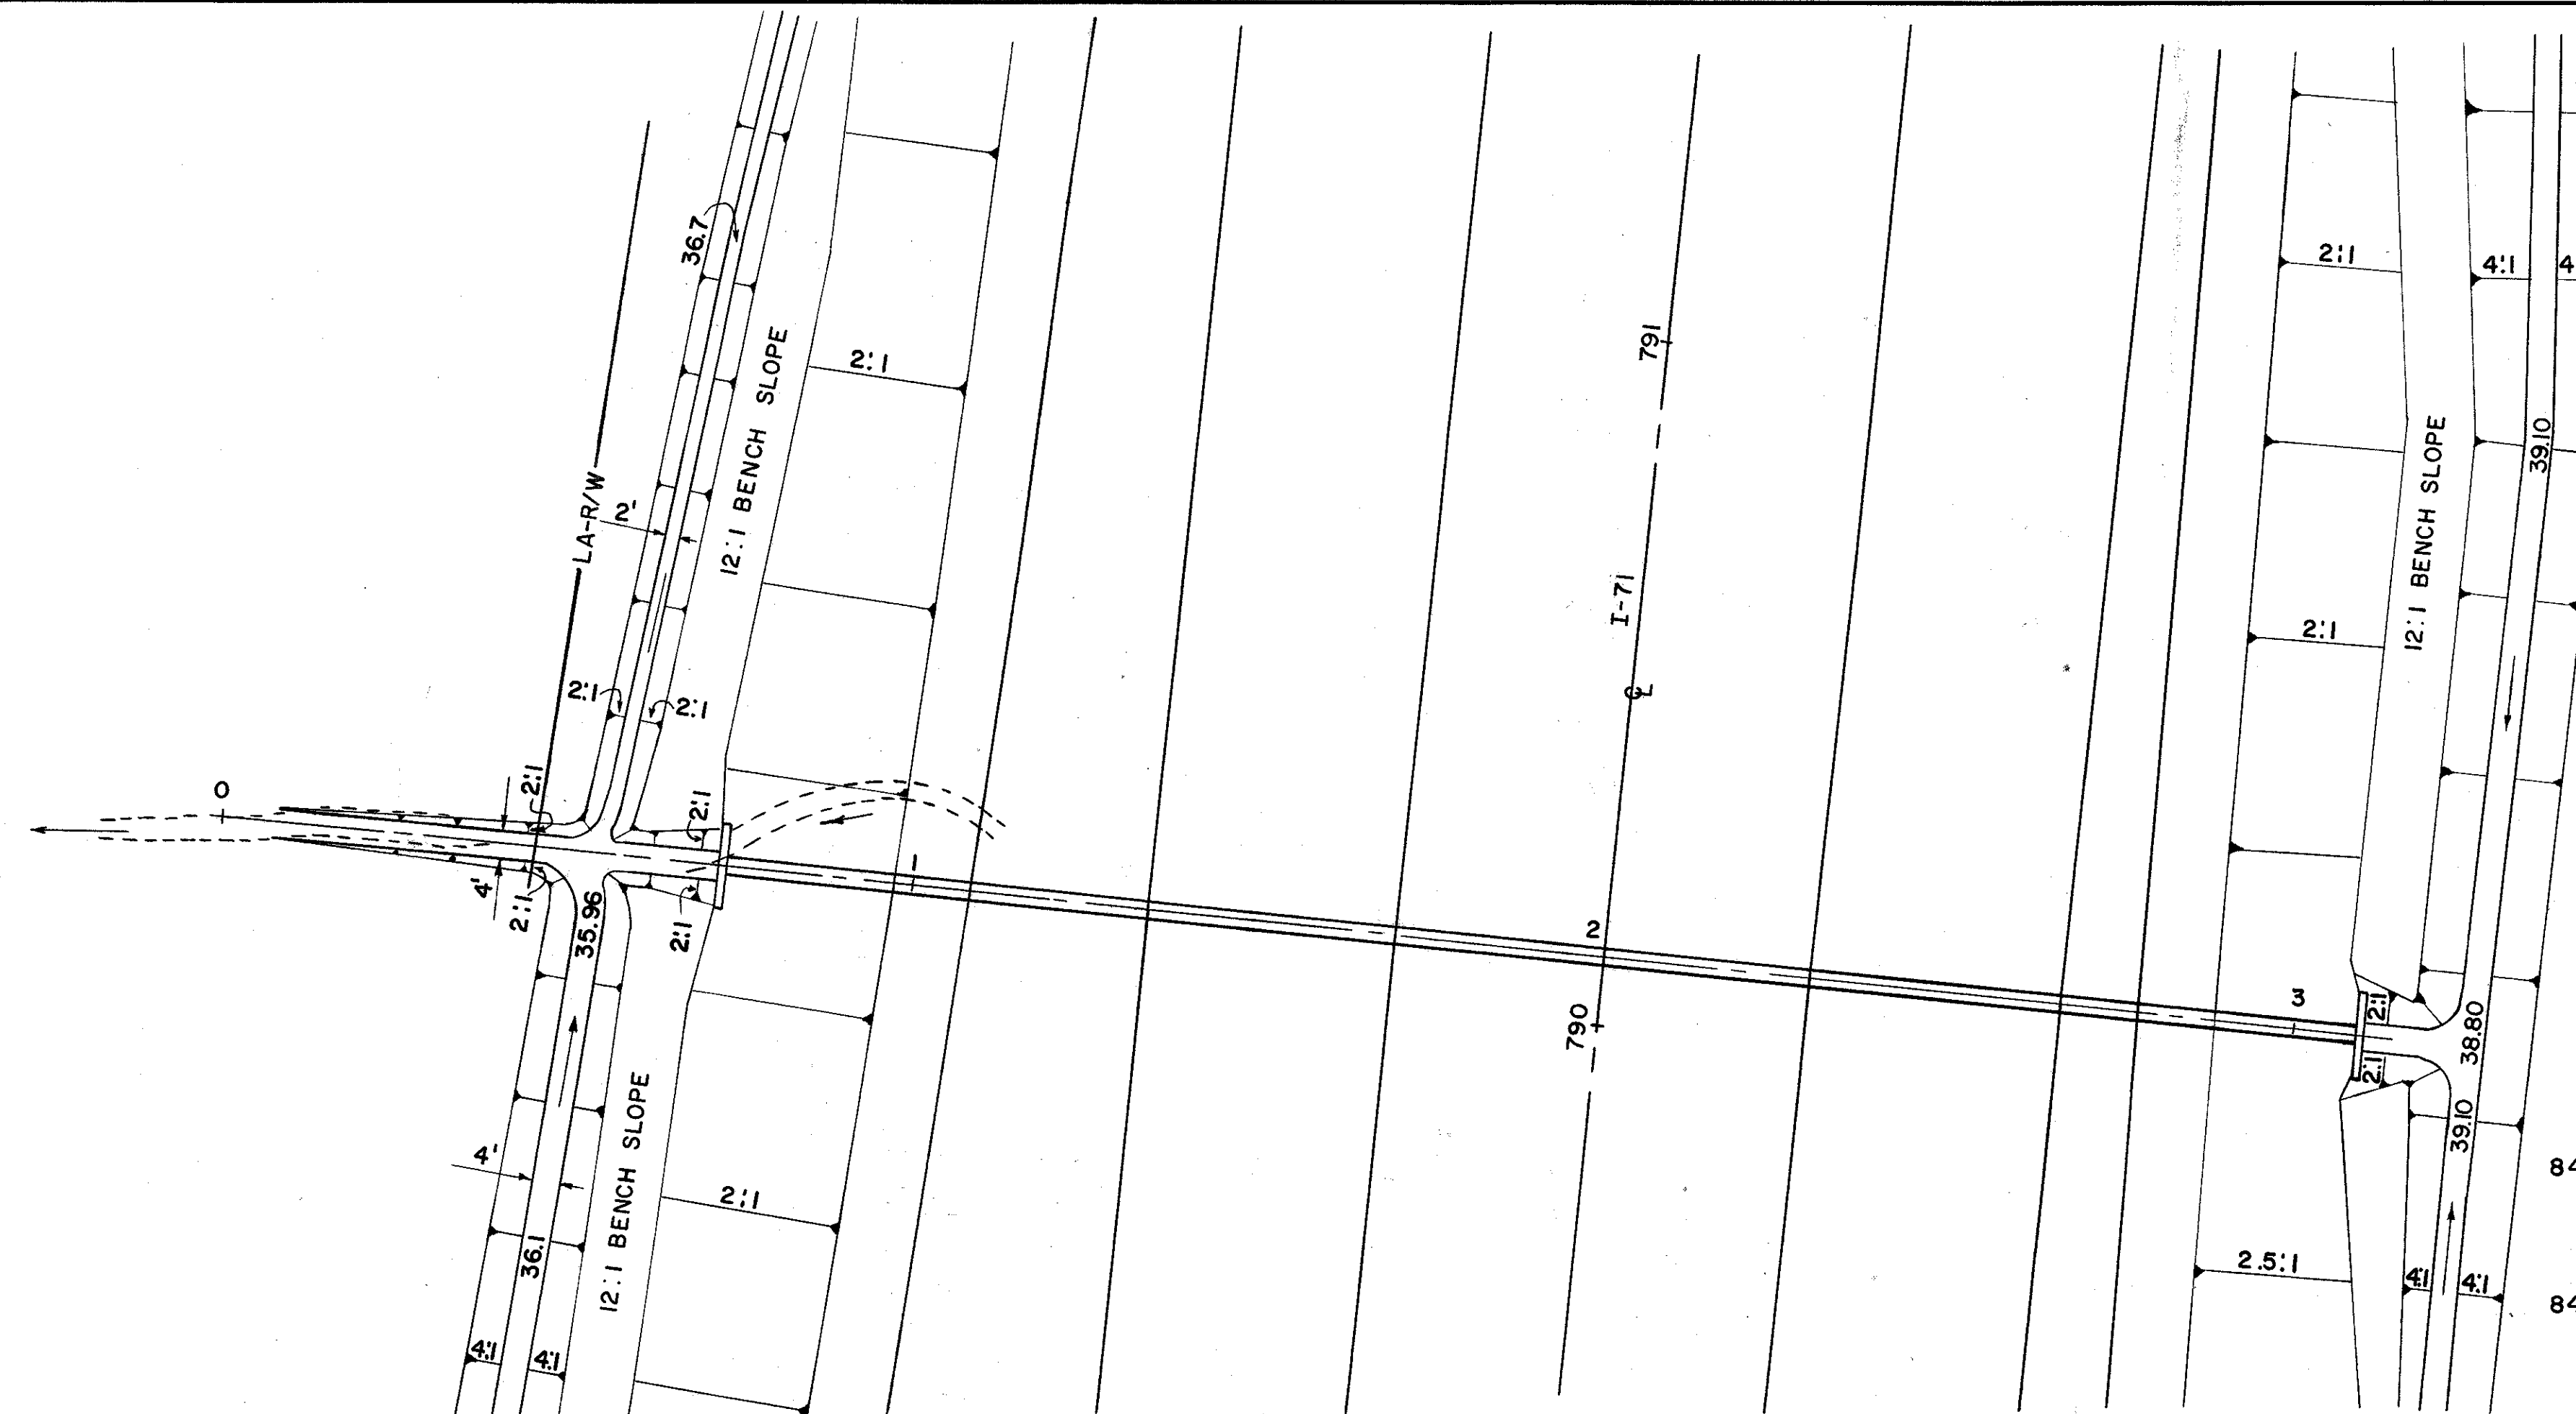

AREA : 7.1 ACRES  
Q<sub>50</sub> : 23 C.F.S.

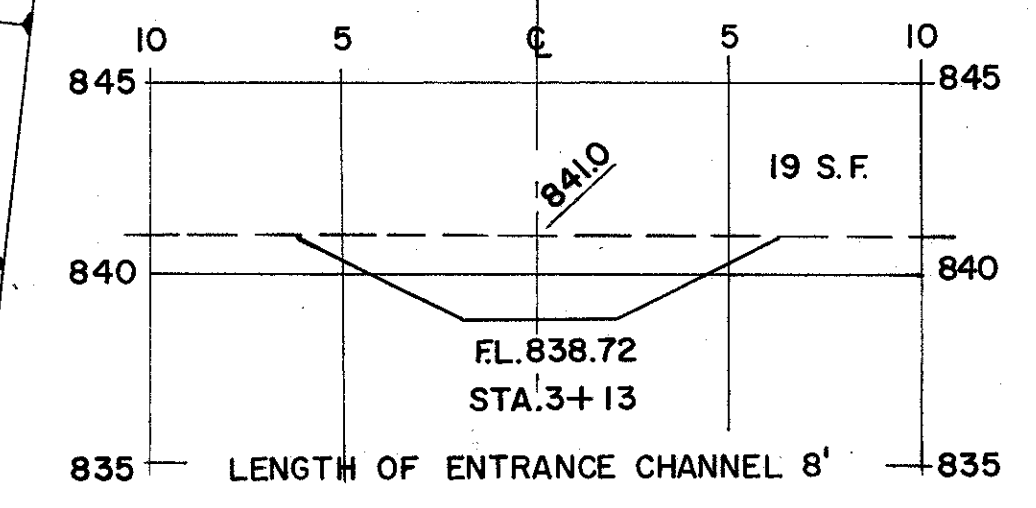


NOTE: PLACE 18" SOD STRIP AROUND THE HEADWALLS

**CULVERT DATA**

TYPE: I-1 PIPE CLASS A-1 SEC. 6.6(b) OR 6.8(b) WSTD. H.W. NO. 1 HEADWALLS  
SIZE: 27"

**ESTIMATED QUANTITIES**

- E-3 CHANNEL EXCAVATION 19 C.Y.
- I-1 27" PIPE - 238 L.F.
- I-2 MASONRY - 8.0 C.Y.
- L-10 SODDING - 7.5 S.Y.

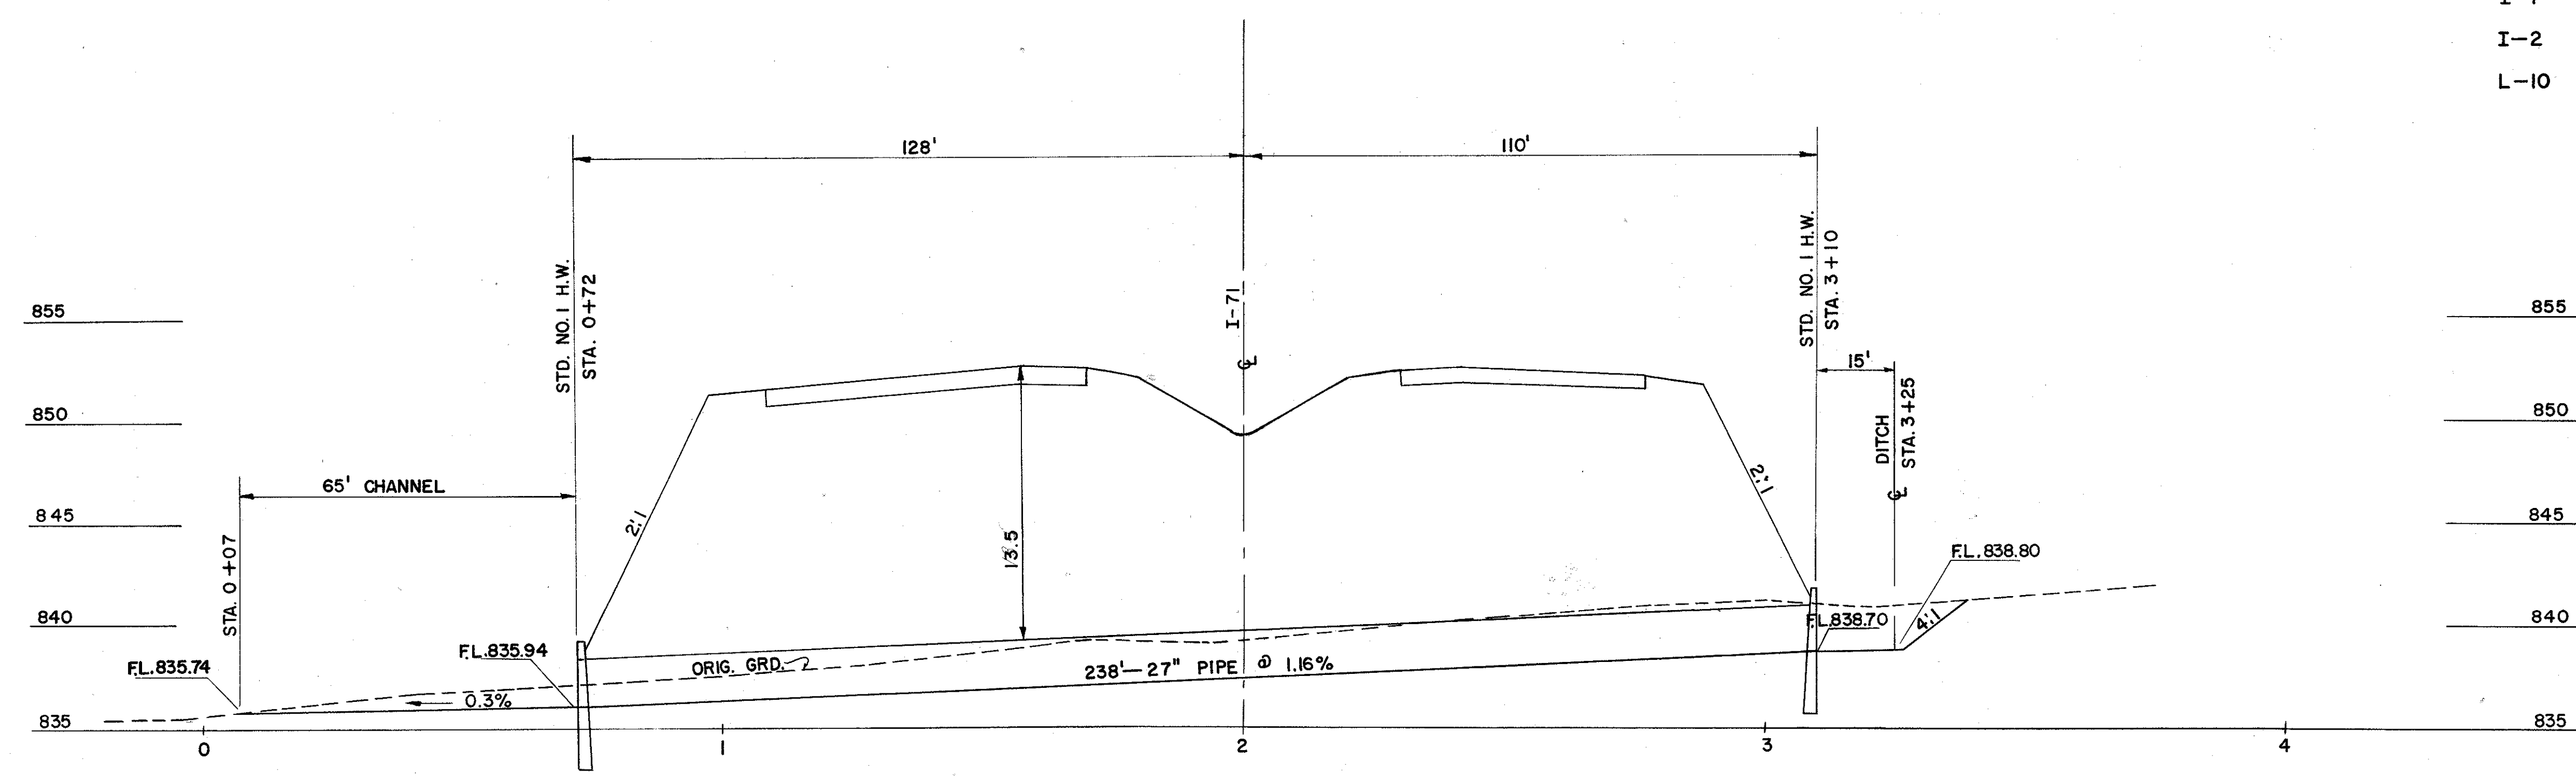

CFN 180710576  
SLM 5.76, 27"  
SEE SHEET 24

PACE ASSOCIATES OF OHIO  
4500 EUCLID AVE. CLEVELAND 3, OHIO

**MEDINA FREEWAY I-71  
CULVERT DETAILS  
STA. 790+10**

SCALE	DATE
DESIGNED	DRAWN
TRACED	CHECKED
REVIEWED	DATE
REVISOR	REVISION