


CUYAHOGA COUNTY  
CITY OF CLEVELAND  
**MEDINA-CLARK INTERCHANGE**  
CUY - 71-18.54  
CUY - 90-13.81

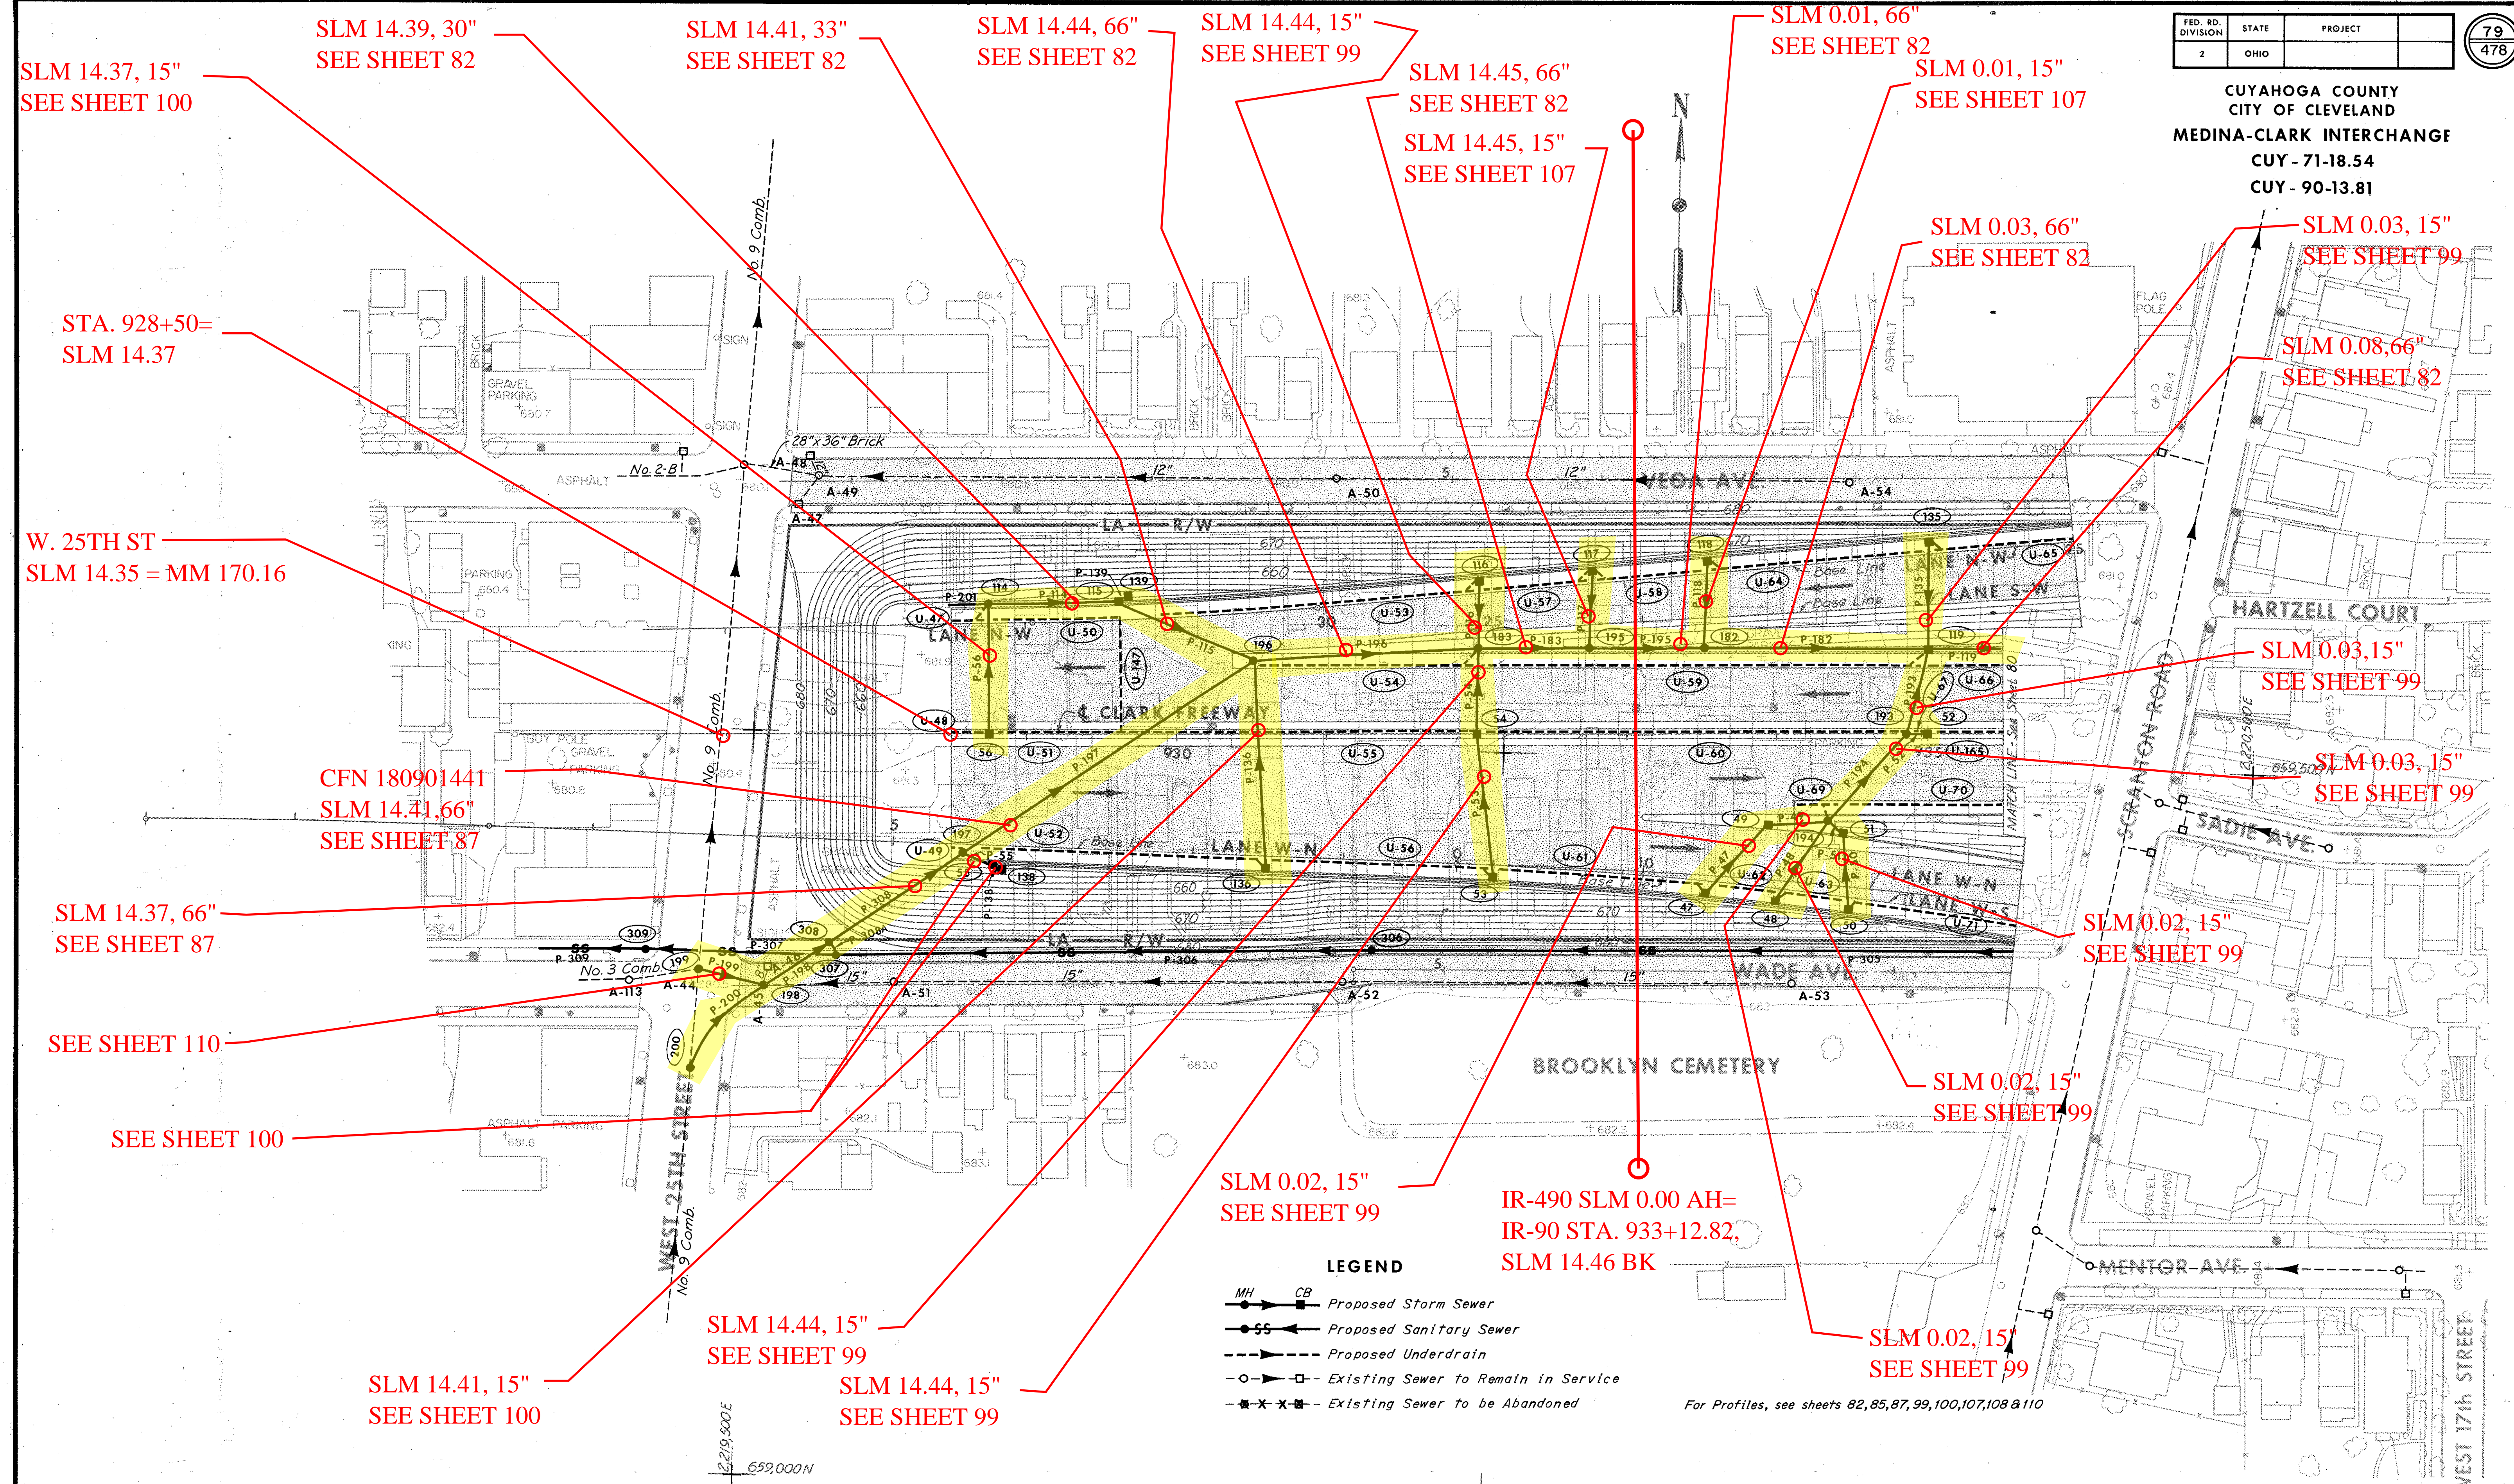

SLM 14.37, 15" SEE SHEET 100

SLM 14.39, 30" SEE SHEET 82

SLM 14.41, 33" SEE SHEET 82

SLM 14.44, 66" SEE SHEET 82

SLM 14.44, 15" SEE SHEET 99

SLM 14.45, 66" SEE SHEET 82

SLM 14.45, 15" SEE SHEET 107

SLM 0.01, 66" SEE SHEET 82

SLM 0.01, 15" SEE SHEET 107

SLM 0.03, 66" SEE SHEET 82

SLM 0.03, 15" SEE SHEET 99

SLM 0.08, 66" SEE SHEET 82

SLM 0.03, 15" SEE SHEET 99

SLM 0.03, 15" SEE SHEET 99

SLM 0.03, 15" SEE SHEET 99

SLM 0.02, 15" SEE SHEET 99

SLM 0.02, 15" SEE SHEET 99

SLM 0.02, 15" SEE SHEET 99

SLM 14.41, 15" SEE SHEET 100

SLM 14.44, 15" SEE SHEET 99

SLM 14.44, 15" SEE SHEET 99

SLM 14.37, 66" SEE SHEET 87

CFN 180901441  
SLM 14.41, 66" SEE SHEET 87

STA. 928+50 = SLM 14.37

W. 25TH ST  
SLM 14.35 = MM 170.16

SEE SHEET 110

SEE SHEET 100

SLM 0.02, 15" SEE SHEET 99

IR-490 SLM 0.00 AH = IR-90 STA. 933+12.82, SLM 14.46 BK

- LEGEND**
- MH CB Proposed Storm Sewer
  - SS Proposed Sanitary Sewer
  - Proposed Underdrain
  - o- Existing Sewer to Remain in Service
  - x-x-x- Existing Sewer to be Abandoned

For Profiles, see sheets 82, 85, 87, 99, 100, 107, 108 & 110