



CALCULATED MSQ  
CHECKED JAD

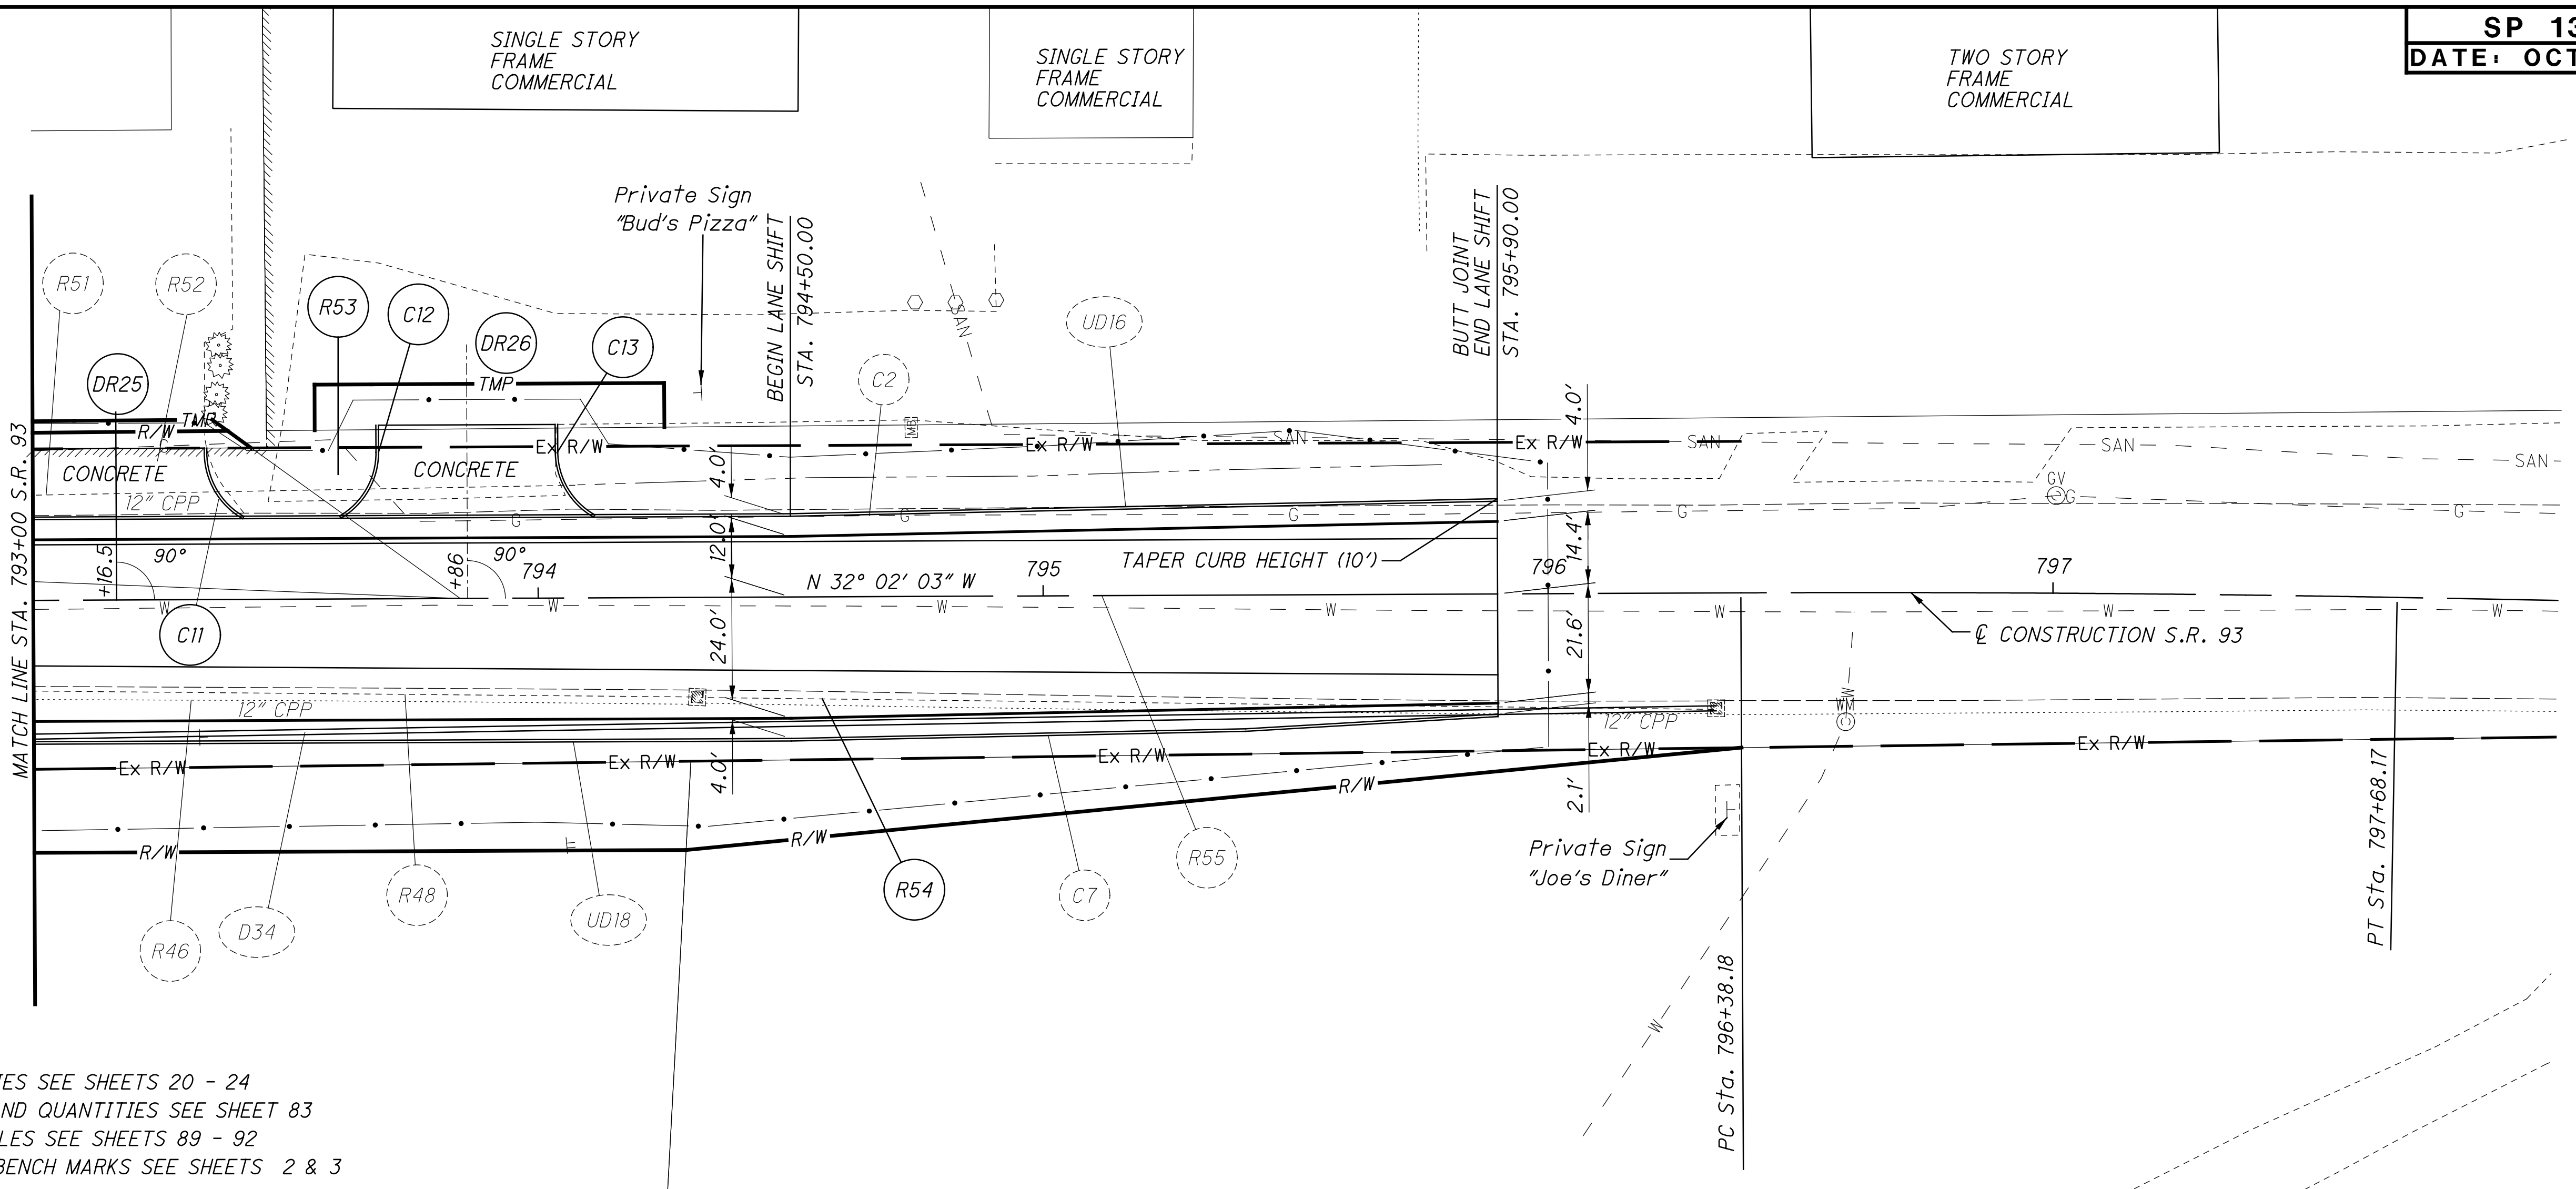

FOR ESTIMATED QUANTITIES SEE SHEETS 20 - 24  
FOR DRIVEWAY DETAILS AND QUANTITIES SEE SHEET 83  
FOR STORM SEWER PROFILES SEE SHEETS 89 - 92  
FOR  $\odot$  REFERENCES AND BENCH MARKS SEE SHEETS 2 & 3

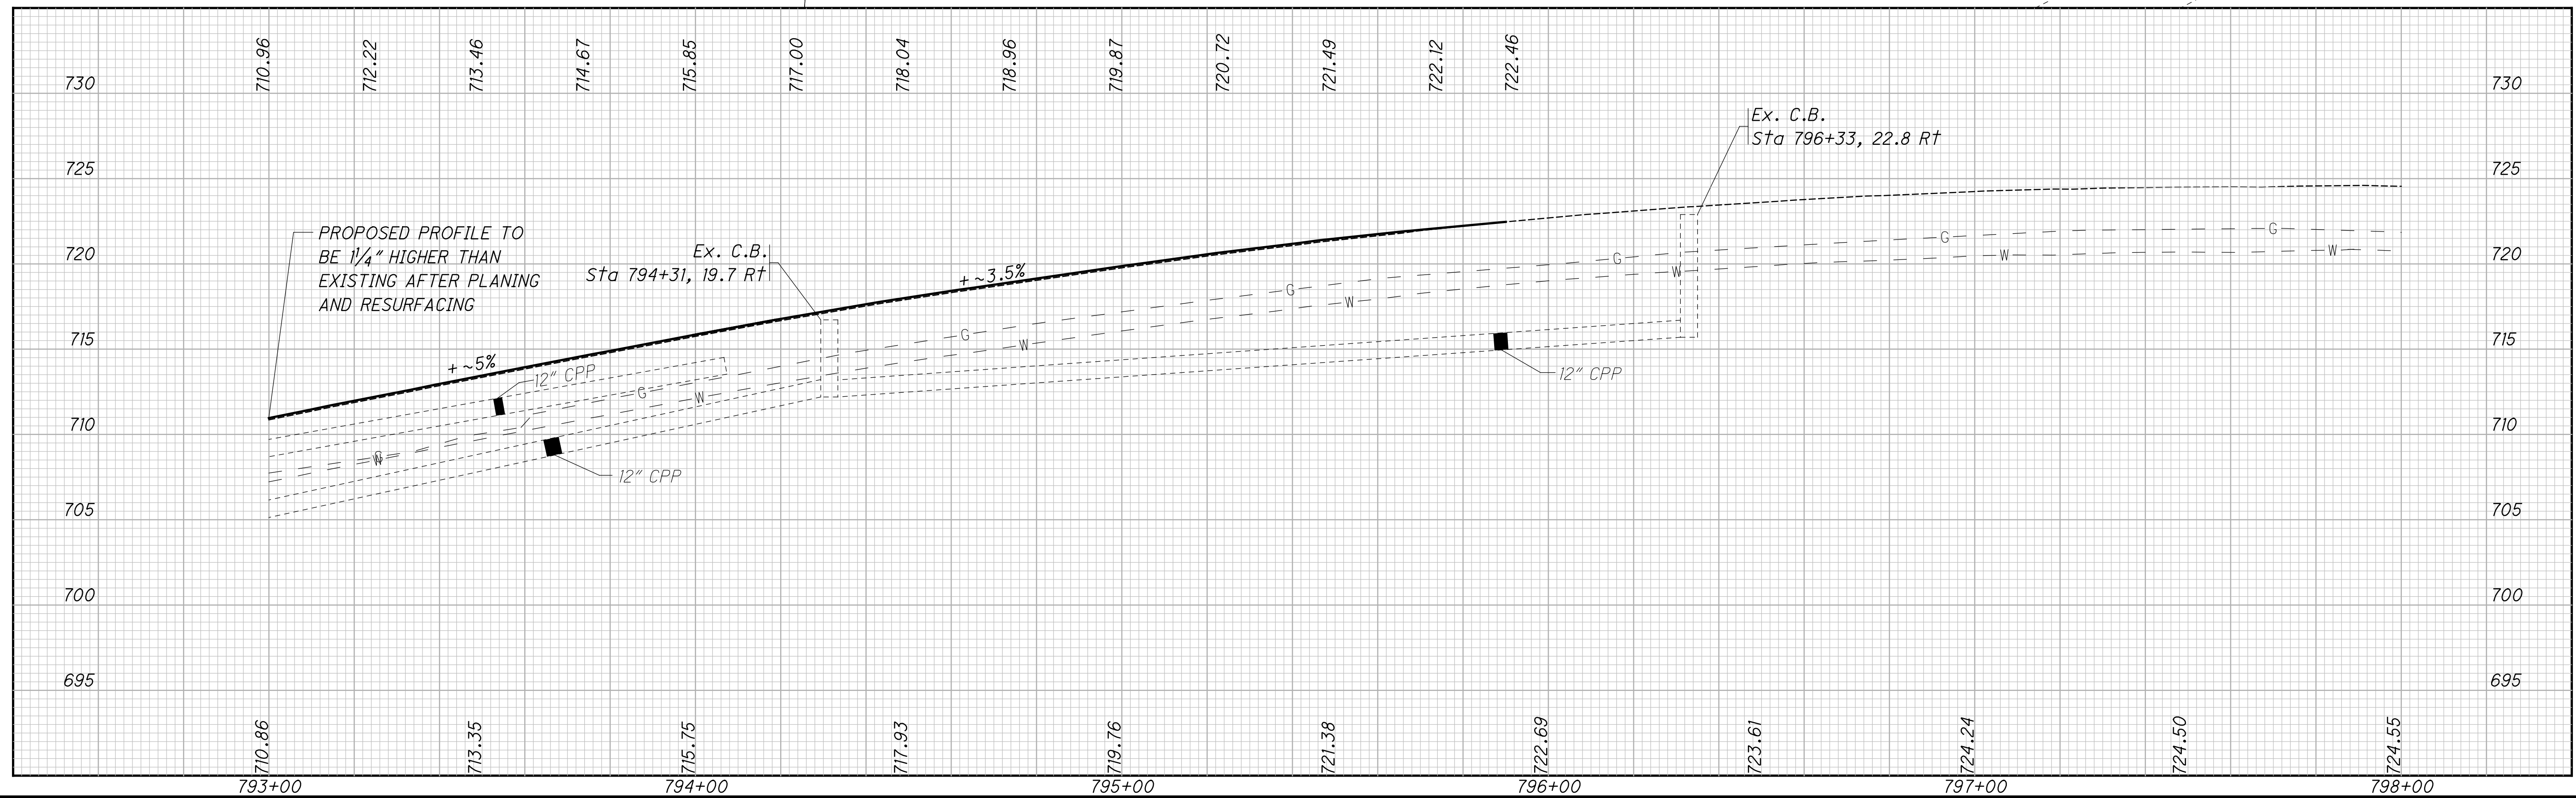

PLAN AND PROFILE  
STA. 793+00 TO STA. 798+00

MOE-93-22.35

pw:\ohiodot-pw.bentley.com\ohiodot-pw-02\Documents\03 Standards\Sample Plans\81\SP1309-7(b)\_2008-10.dgn Sheet 2/9/2022 3:37:24 PM tpetros