


pw:\ohiodot-pw.bentley.com\ohiodot-pw-02\Documents\03 Standards\Sample Plans\SP1310-4-2006-10.dgn Sheet 2/9/2022 3:38:02 PM tpetros

SEEDING		GEOTEXTILE FABRIC	
END WIDTH	SO. YDS.	END WIDTH	SO. YDS.
44	24	247	133
45	24	28	15
48	24		
275	148	SHEET TOTAL	

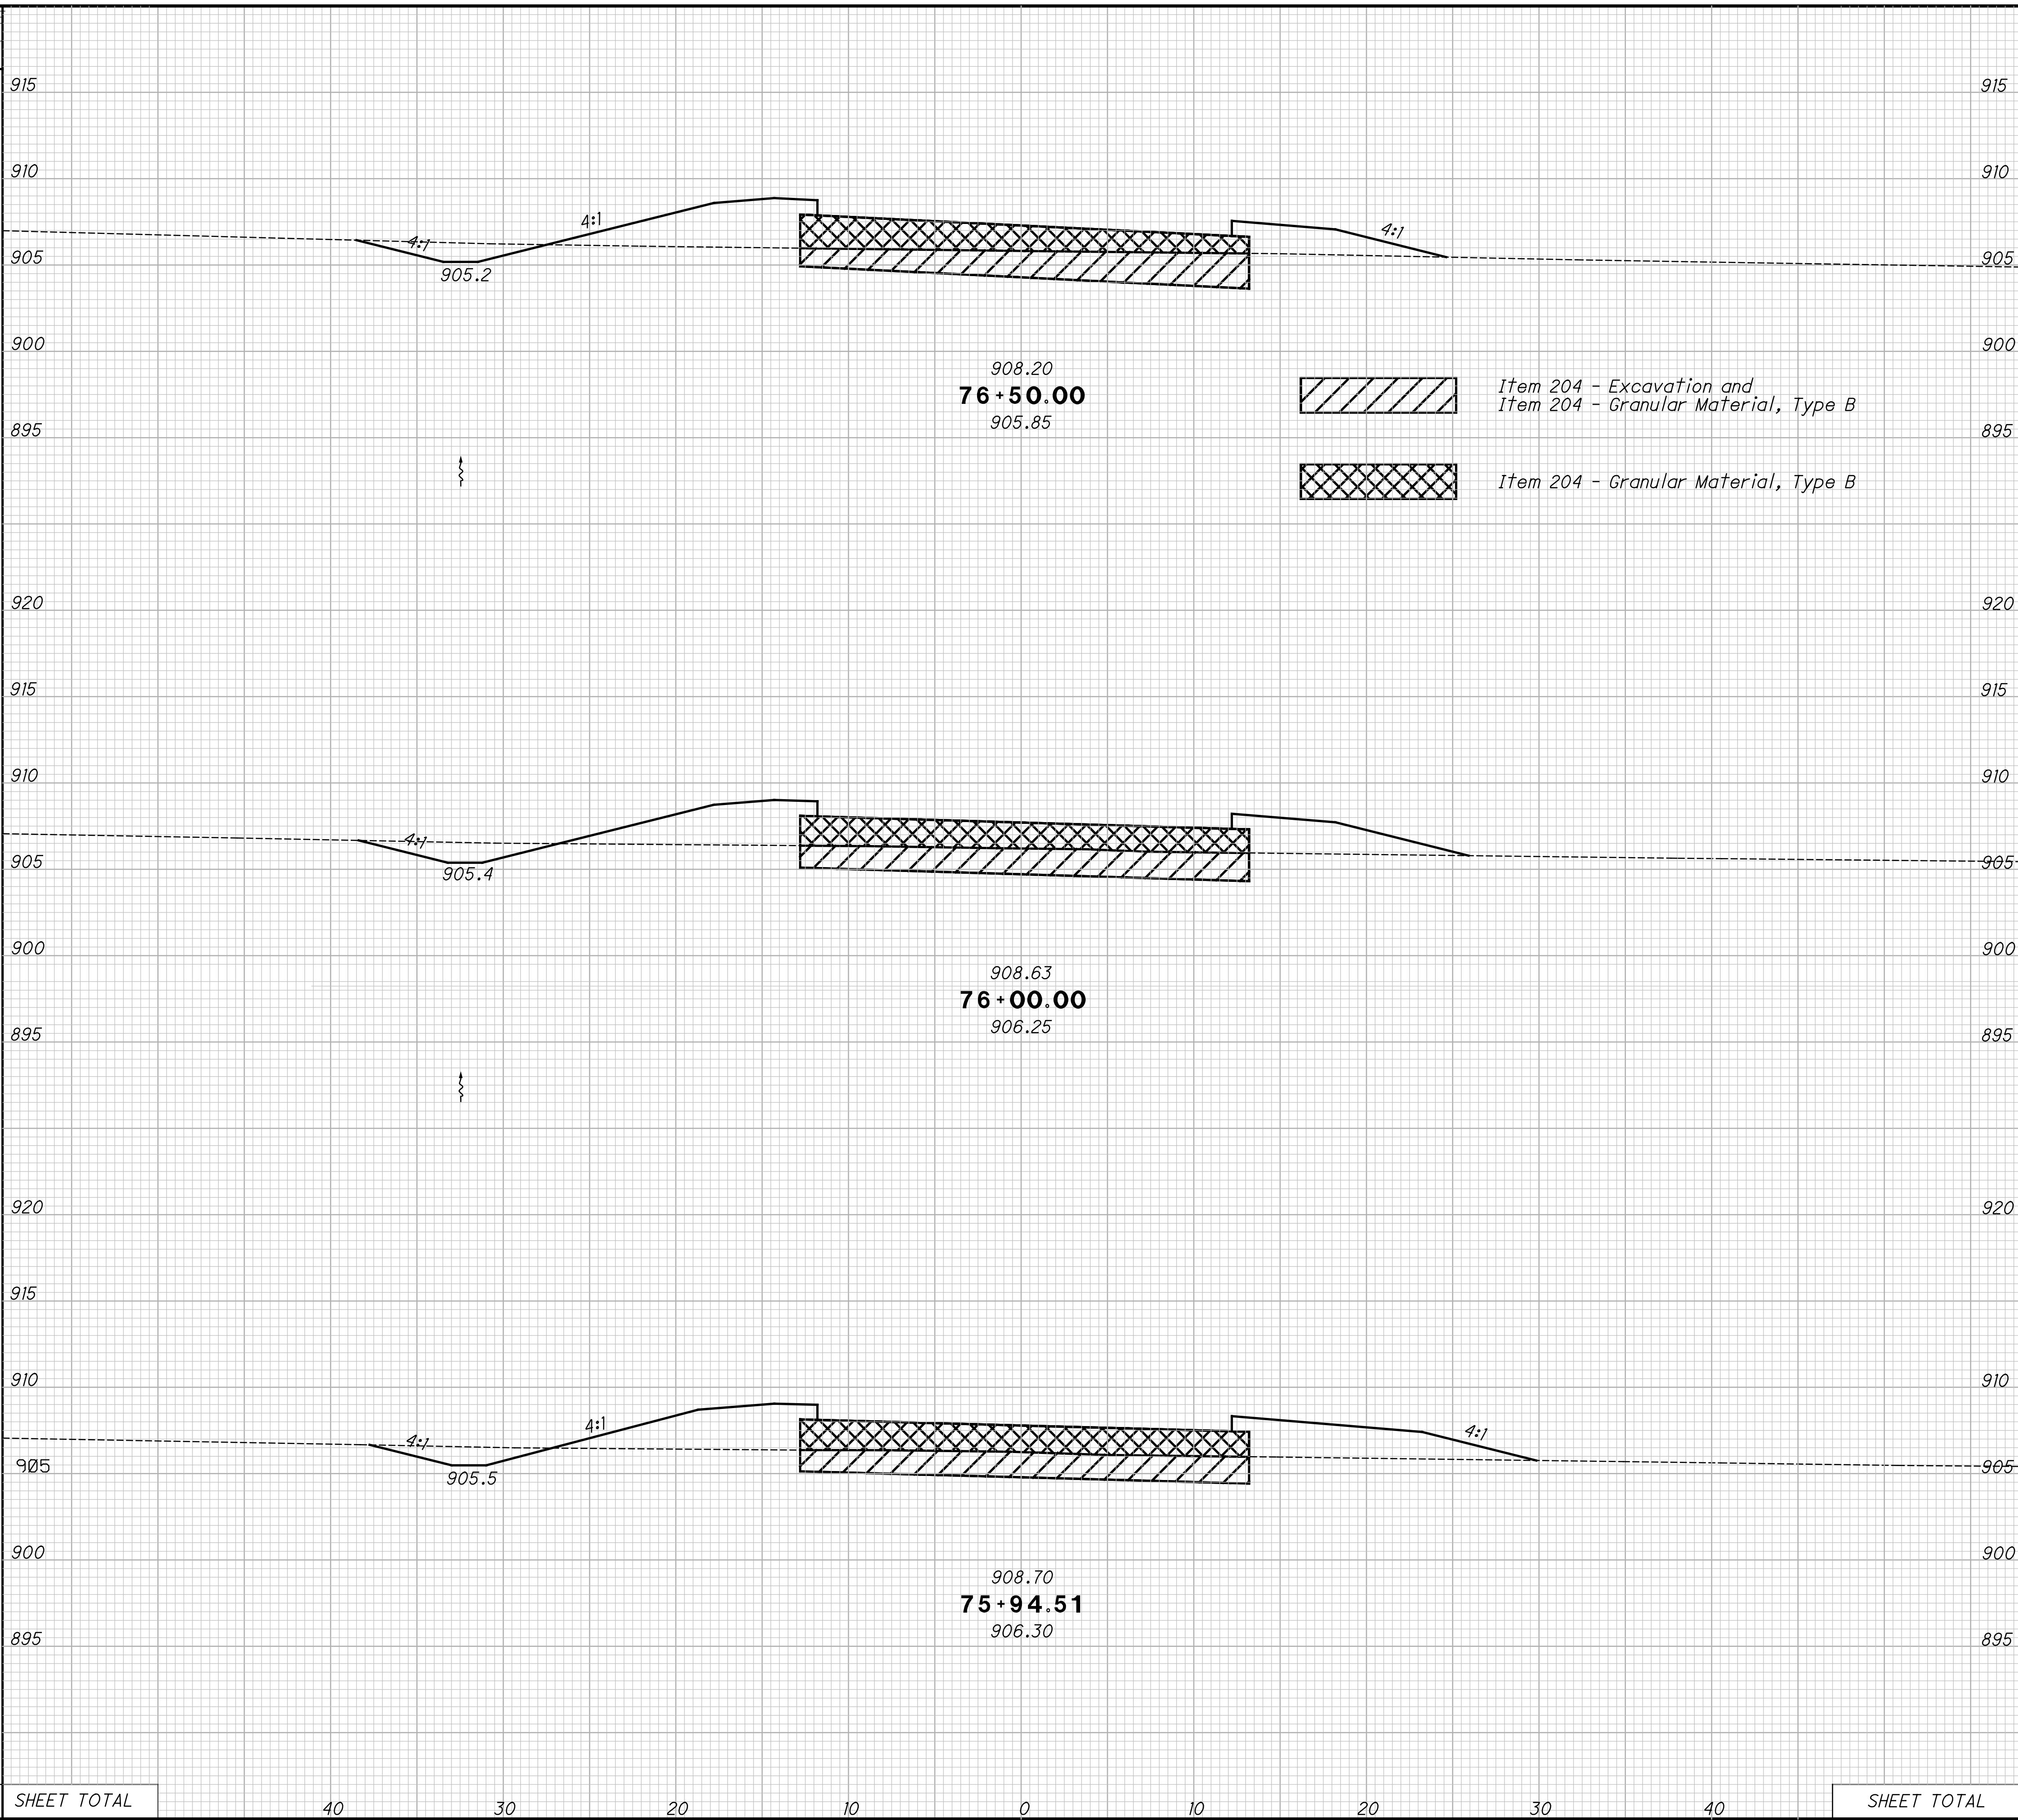

SP 1310-4							
DATE: OCTOBER 2006							
ITEM 203				ITEM 204			
END AREA		VOLUME		END AREA		VOLUME	
CUT	FILL	CUT	FILL	CUT	FILL	CUT	FILL
7	41			40	78		
		14	77			72	144
8	42			38	78		
		2	9			8	16
7	51			37	78		
SHEET TOTAL		16	86			80	160

CROSS SECTIONS - RELOCATED BOUNDARIES RD (C.R. 9)
 STA. 75+92.89 TO STA. 76+50
 PER / LIC-13-28.73 / 0.00
 CALCULATED: GFR
 CHECKED: JAD

210
310