



CALCULATED  
VHW  
CHECKED  
TLH

INTERSECTION DETAIL - S.R. 757 & DUCK ROAD

MEG-757-1.23

CURVE DATA

P.I. Sta. 261+49.40, S.R. 757  
 $\Delta = 1^{\circ}44'50''$  Lt  
 $D_c = 0^{\circ}30'00''$   
 $R = 11459.16'$   
 $T = 174.74'$   
 $L = 349.44'$   
 $E = 1.33'$   
 $e_{max} = 0.010$

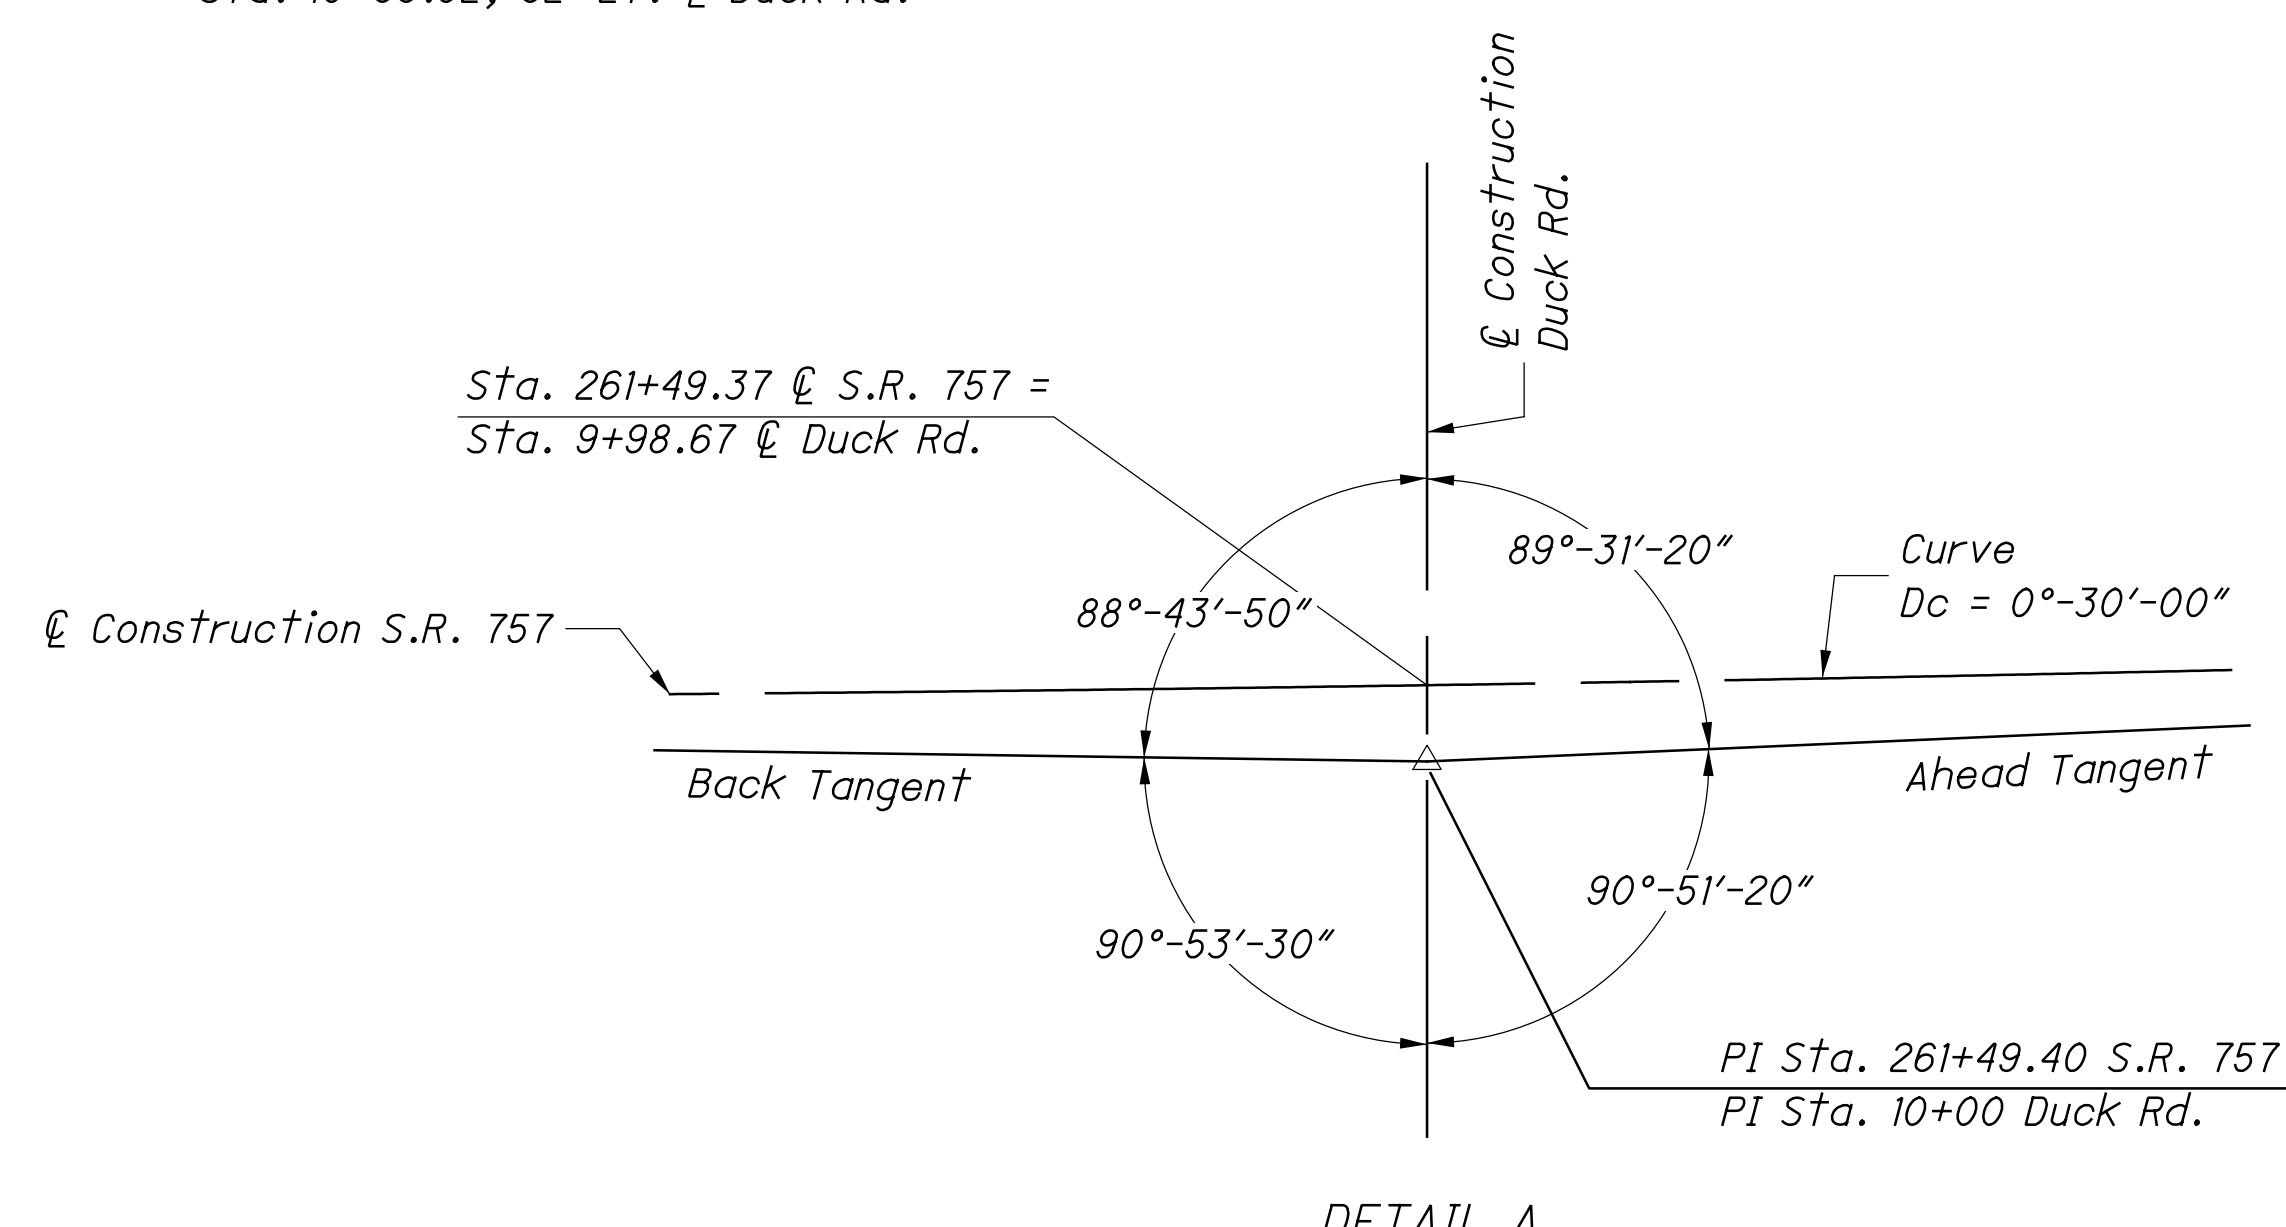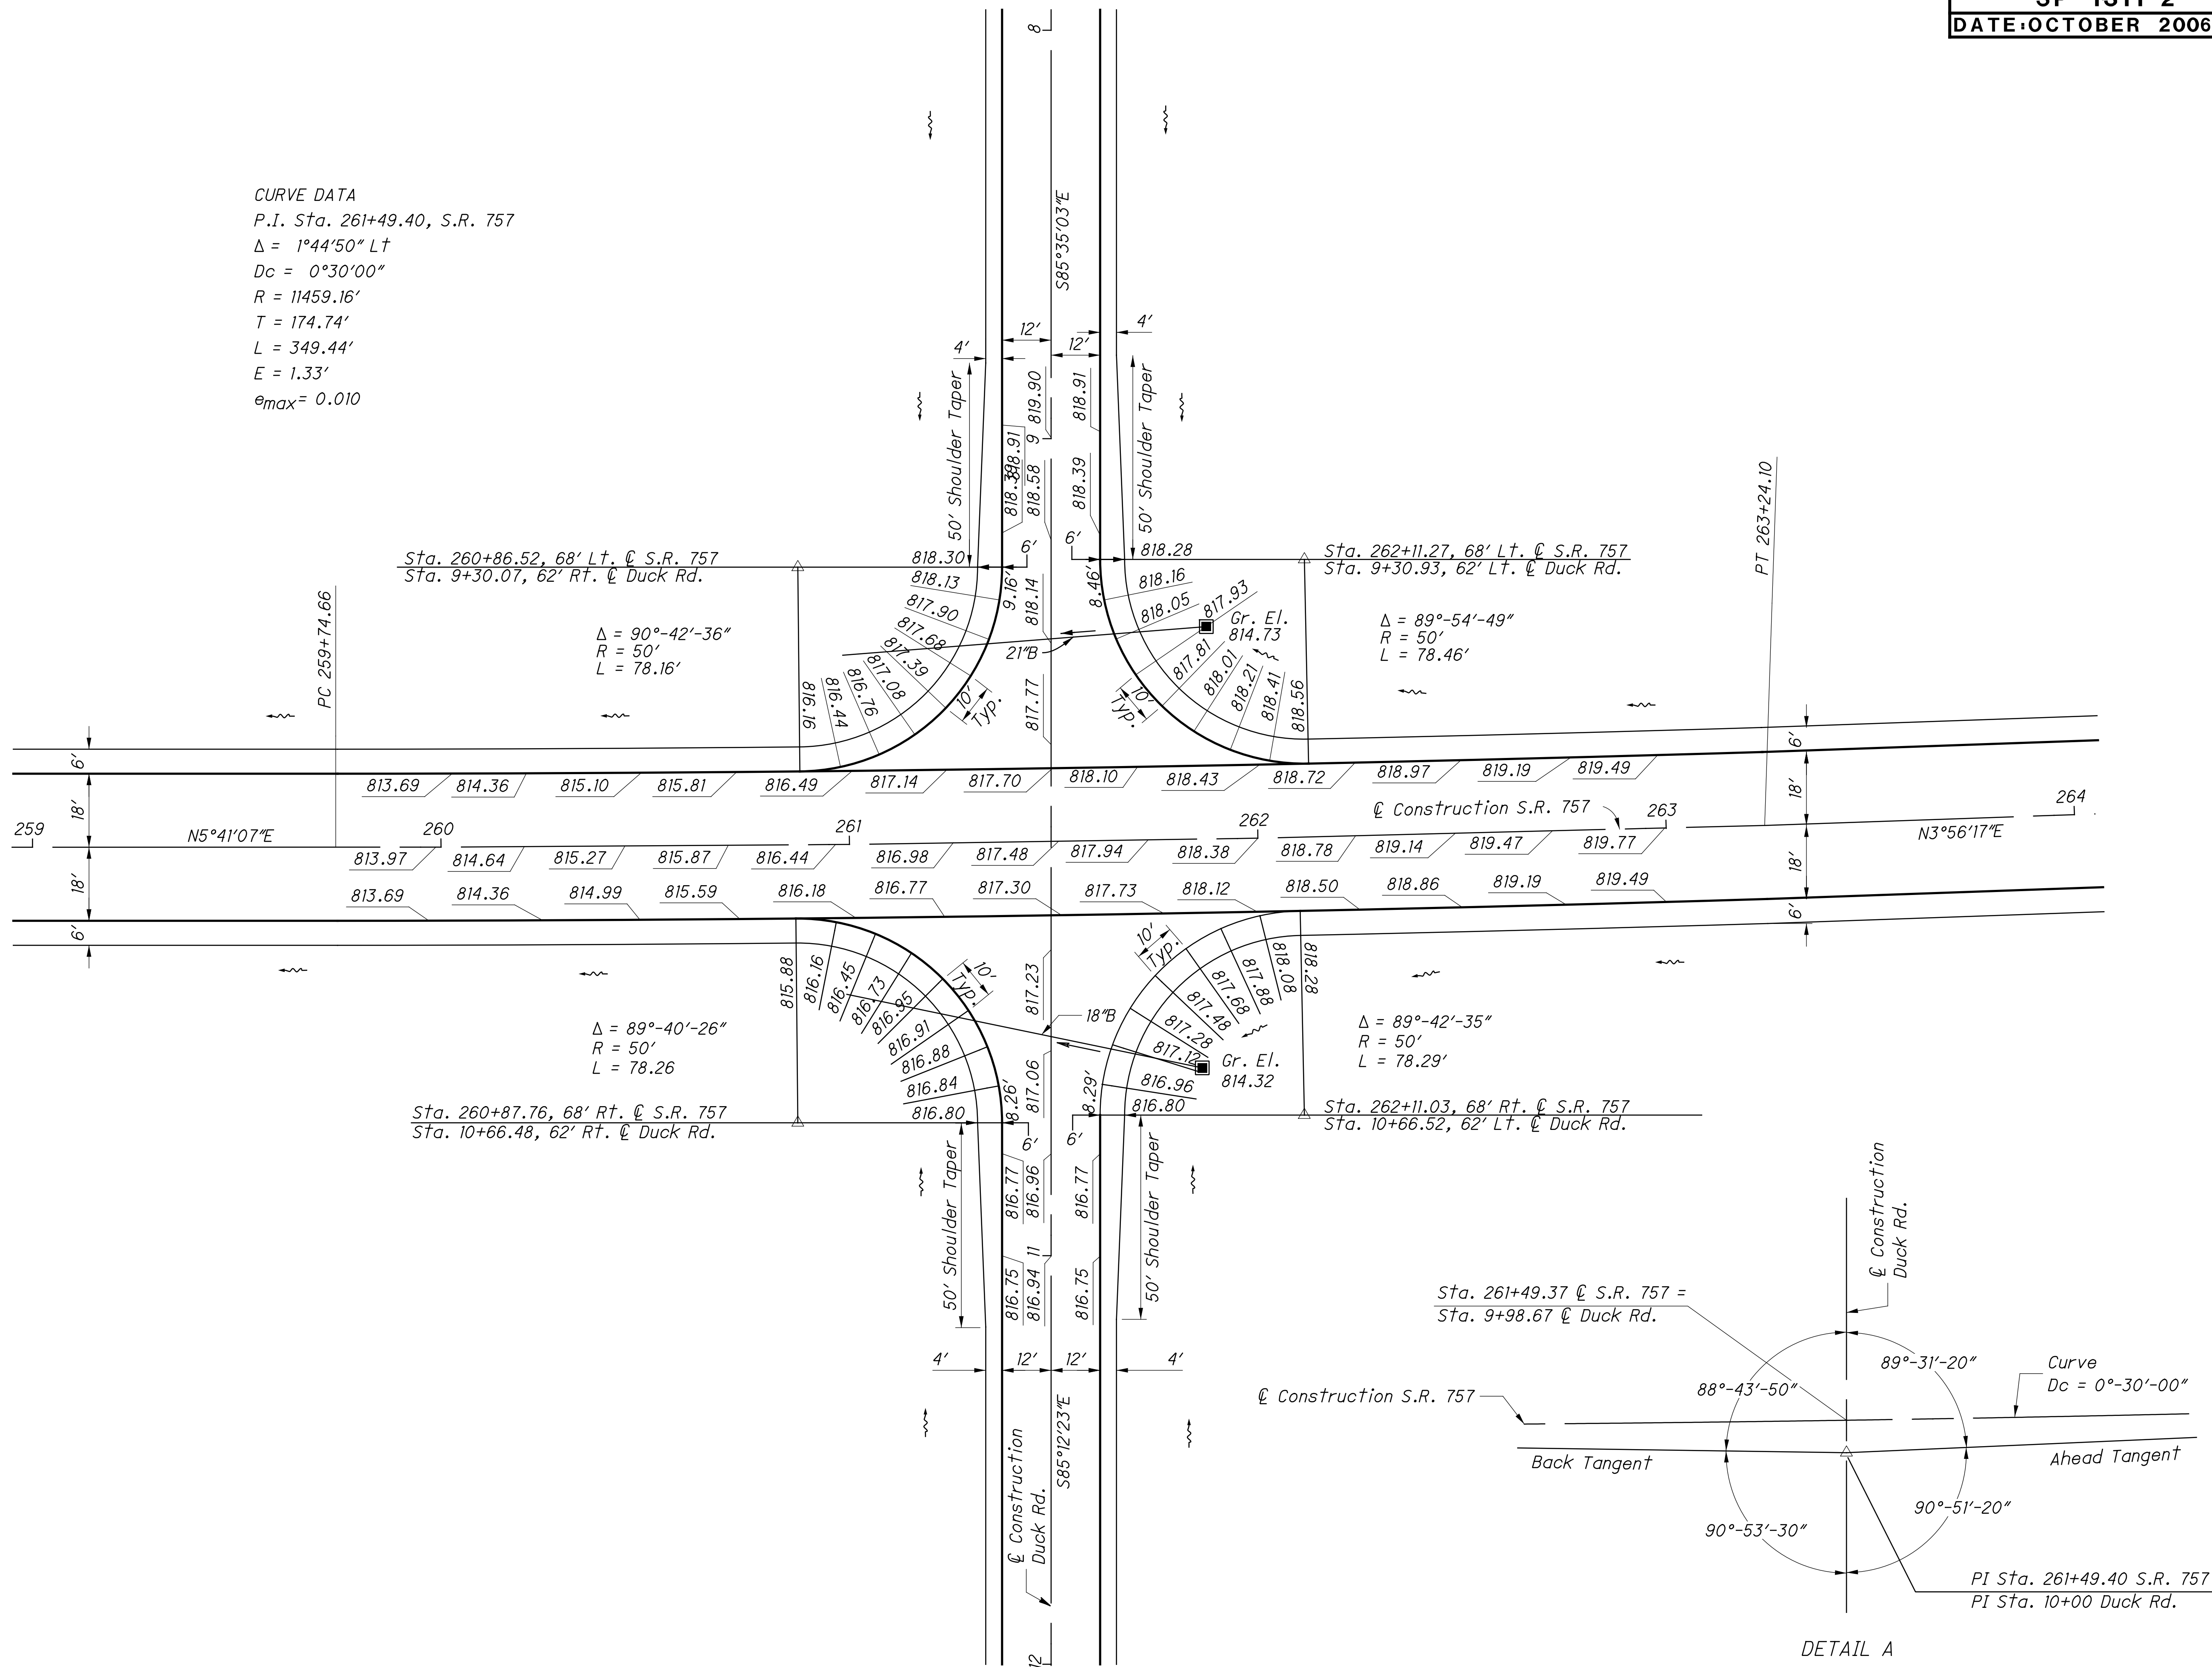

DETAIL A