


0 50 100
25
HORIZONTAL
SCALE IN FEET

CALCULATED
R/JG
CHECKED
HAG

S.R. 161 DRAINAGE PLAN AND PROFILE
STA. 96+00 TO STA. 108+50

LIC-161-1.83

206
336

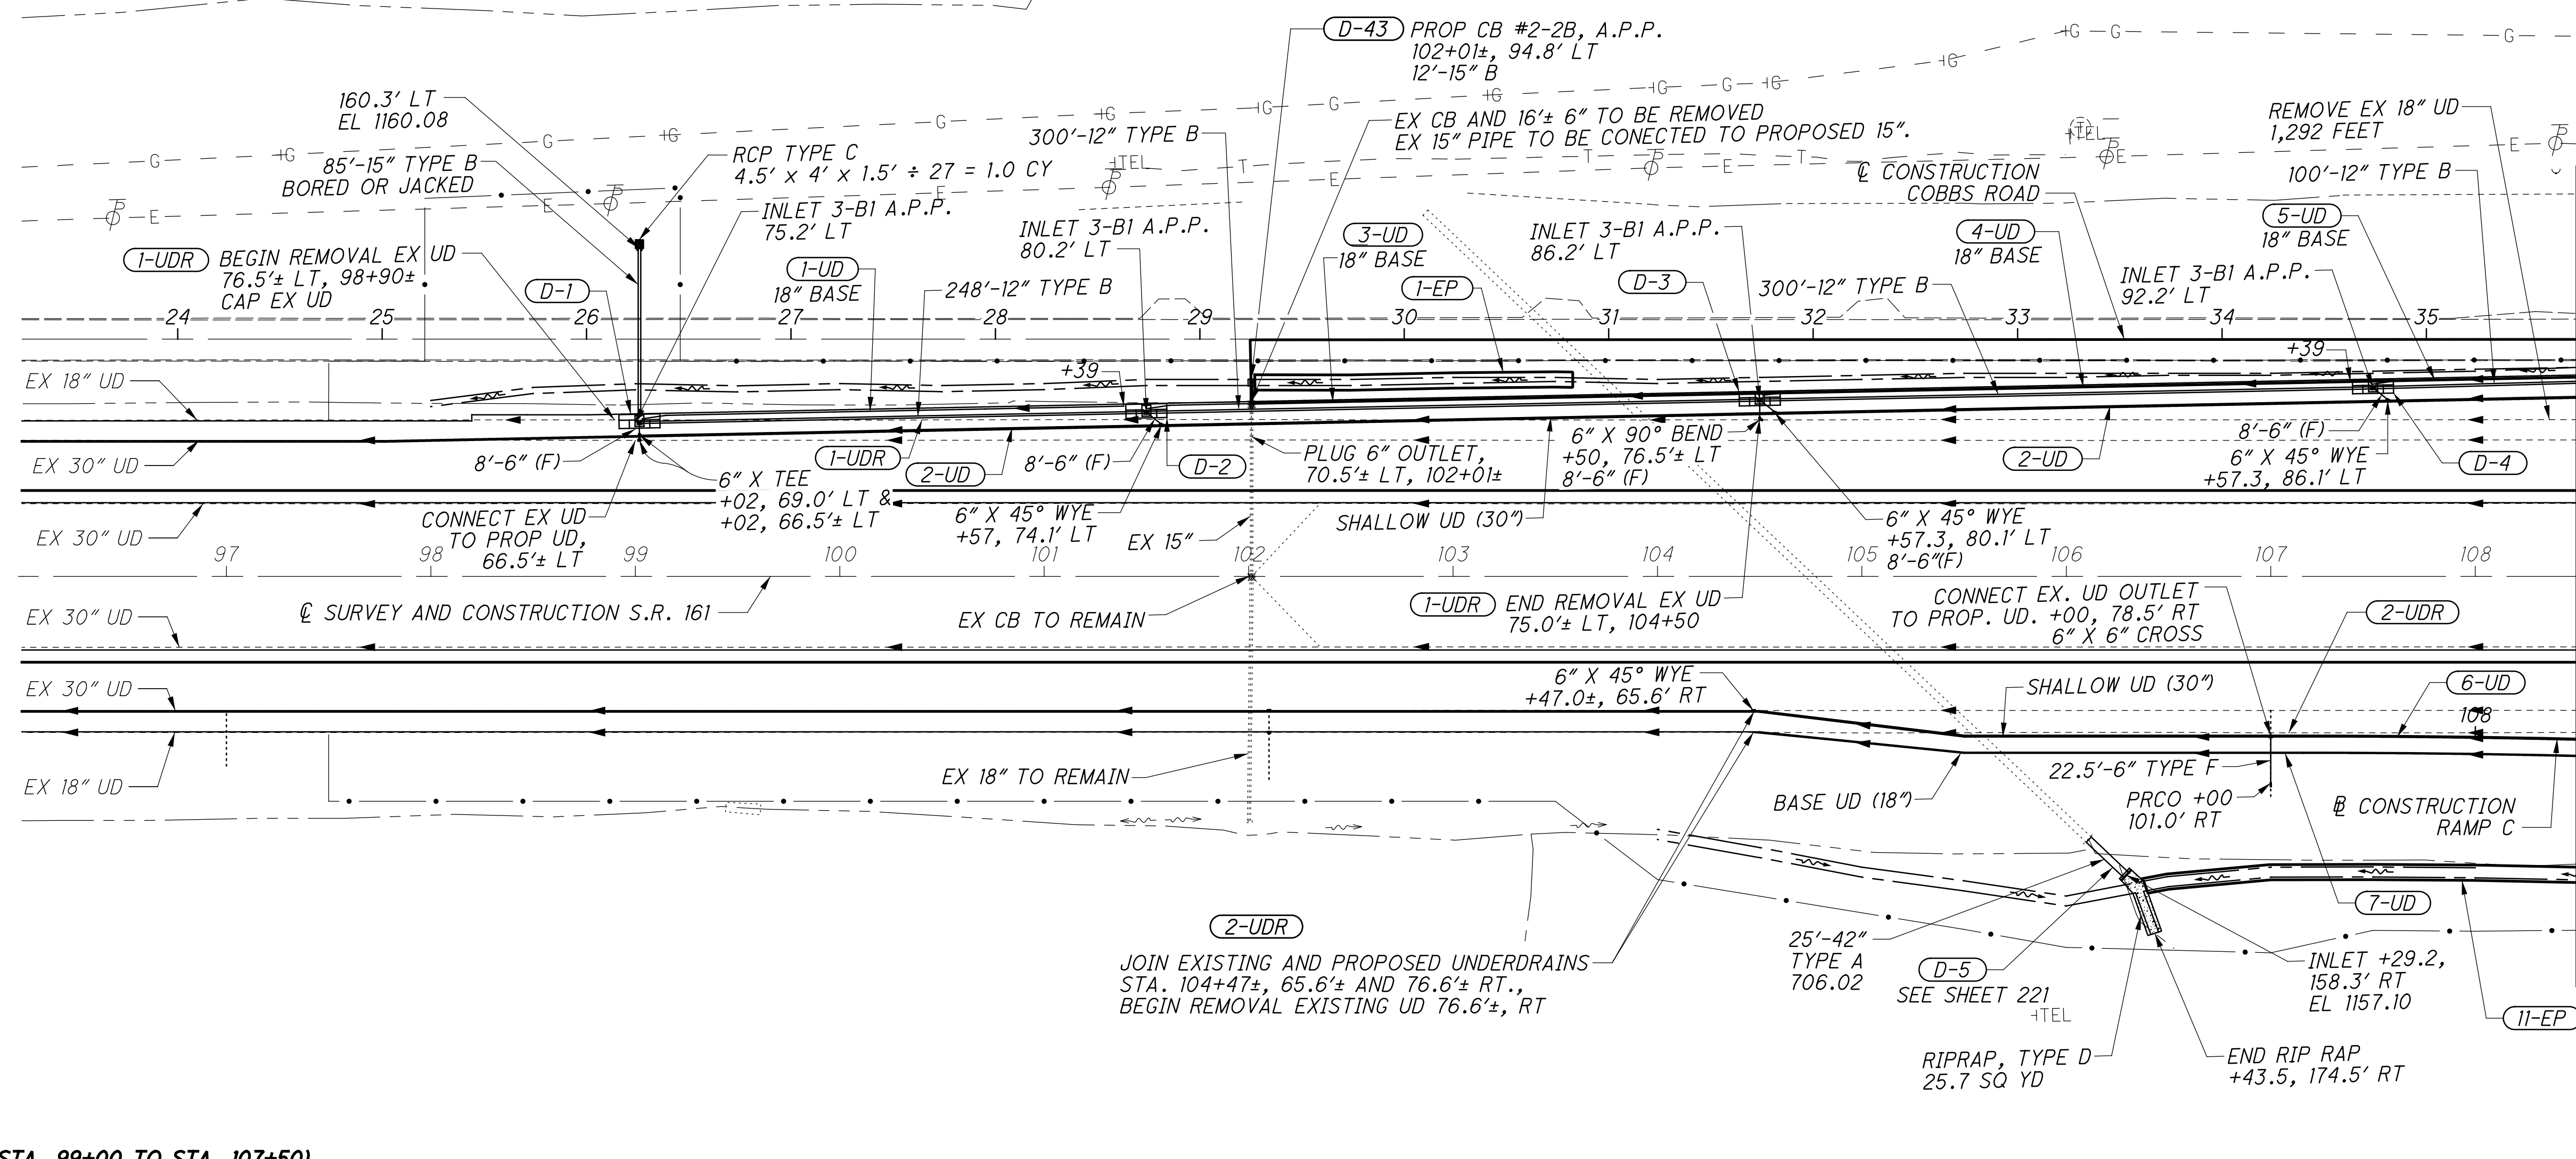

CFN = 1234567 (STA. 99+00 TO STA. 107+50)

