

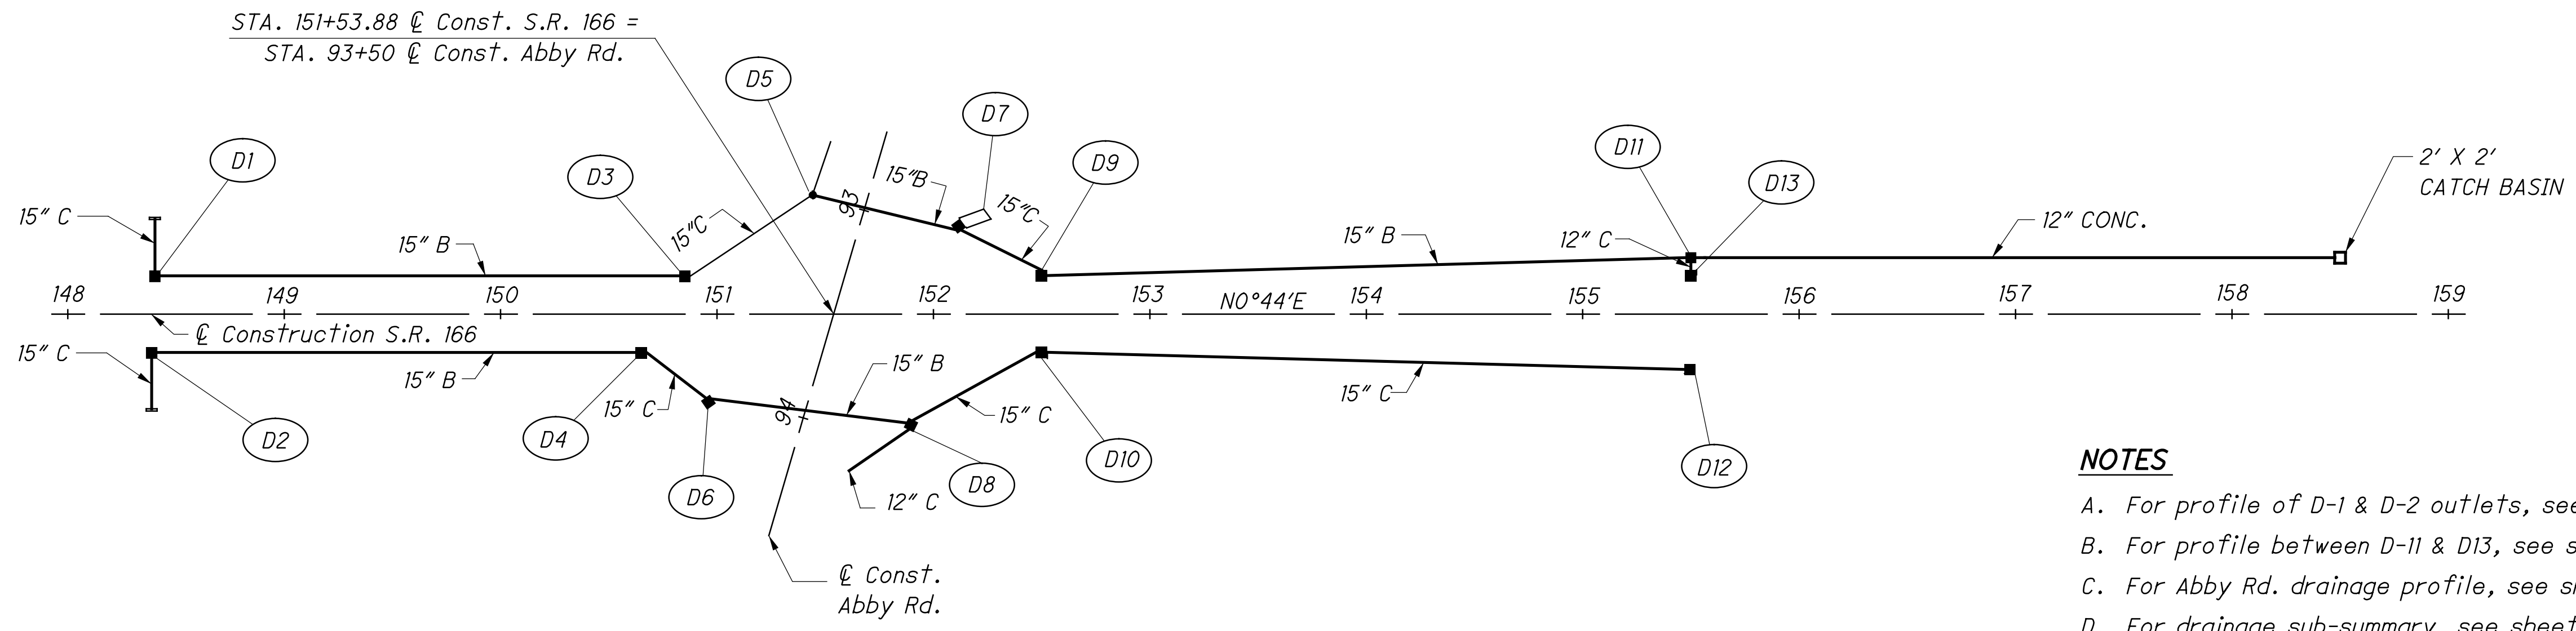


CALCULATED
MSQ
CHECKED
PDG

0 50 100
25
HORIZONTAL
SCALE IN FEET

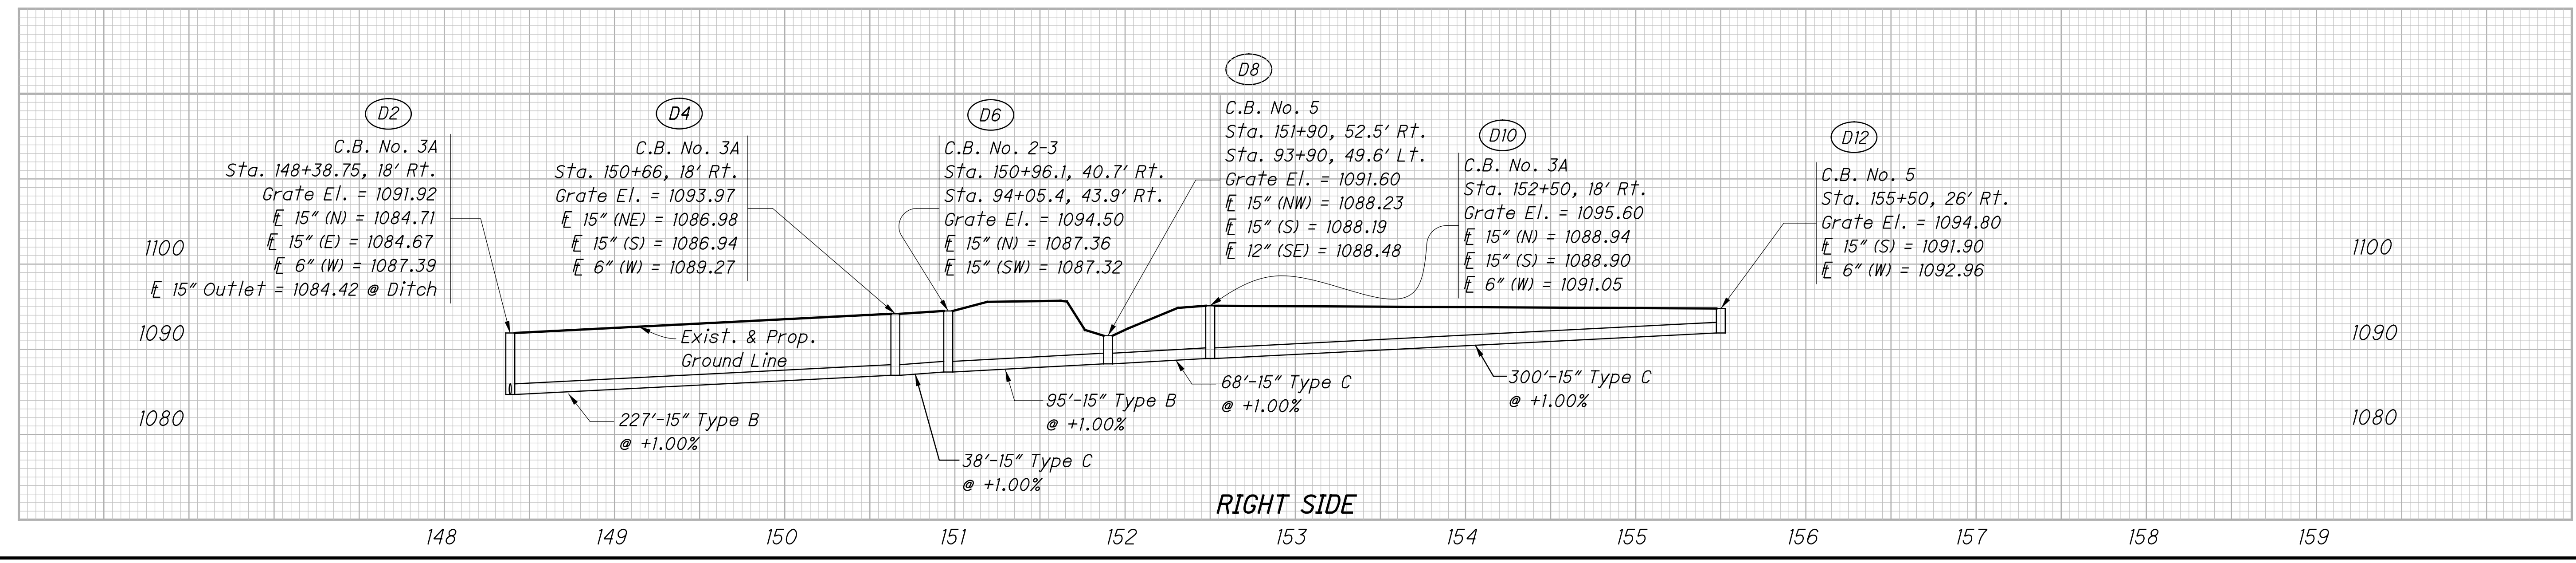

- NOTES**
- A. For profile of D-1 & D-2 outlets, see sheet 20.
 - B. For profile between D-11 & D13, see sheet 26.
 - C. For Abby Rd. drainage profile, see sheet 41.
 - D. For drainage sub-summary, see sheets 14-16.
 - E. For S.R.166 plan & profile, see sheets 17-19.

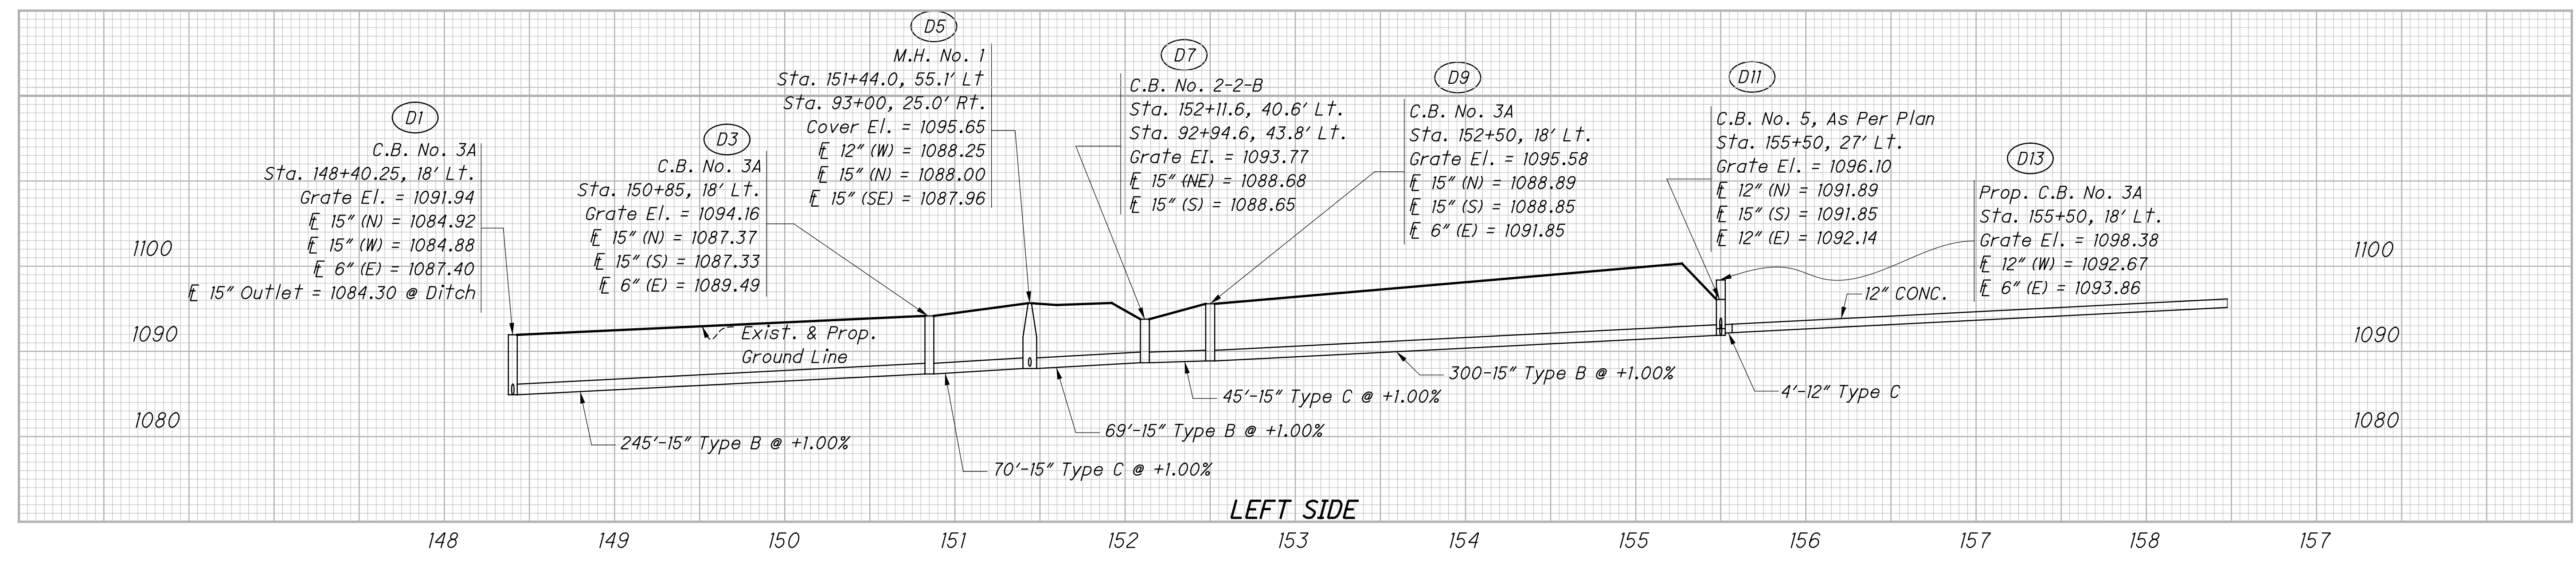

S.R. 166 DRAINAGE PROFILE

RIC-166-8.37