


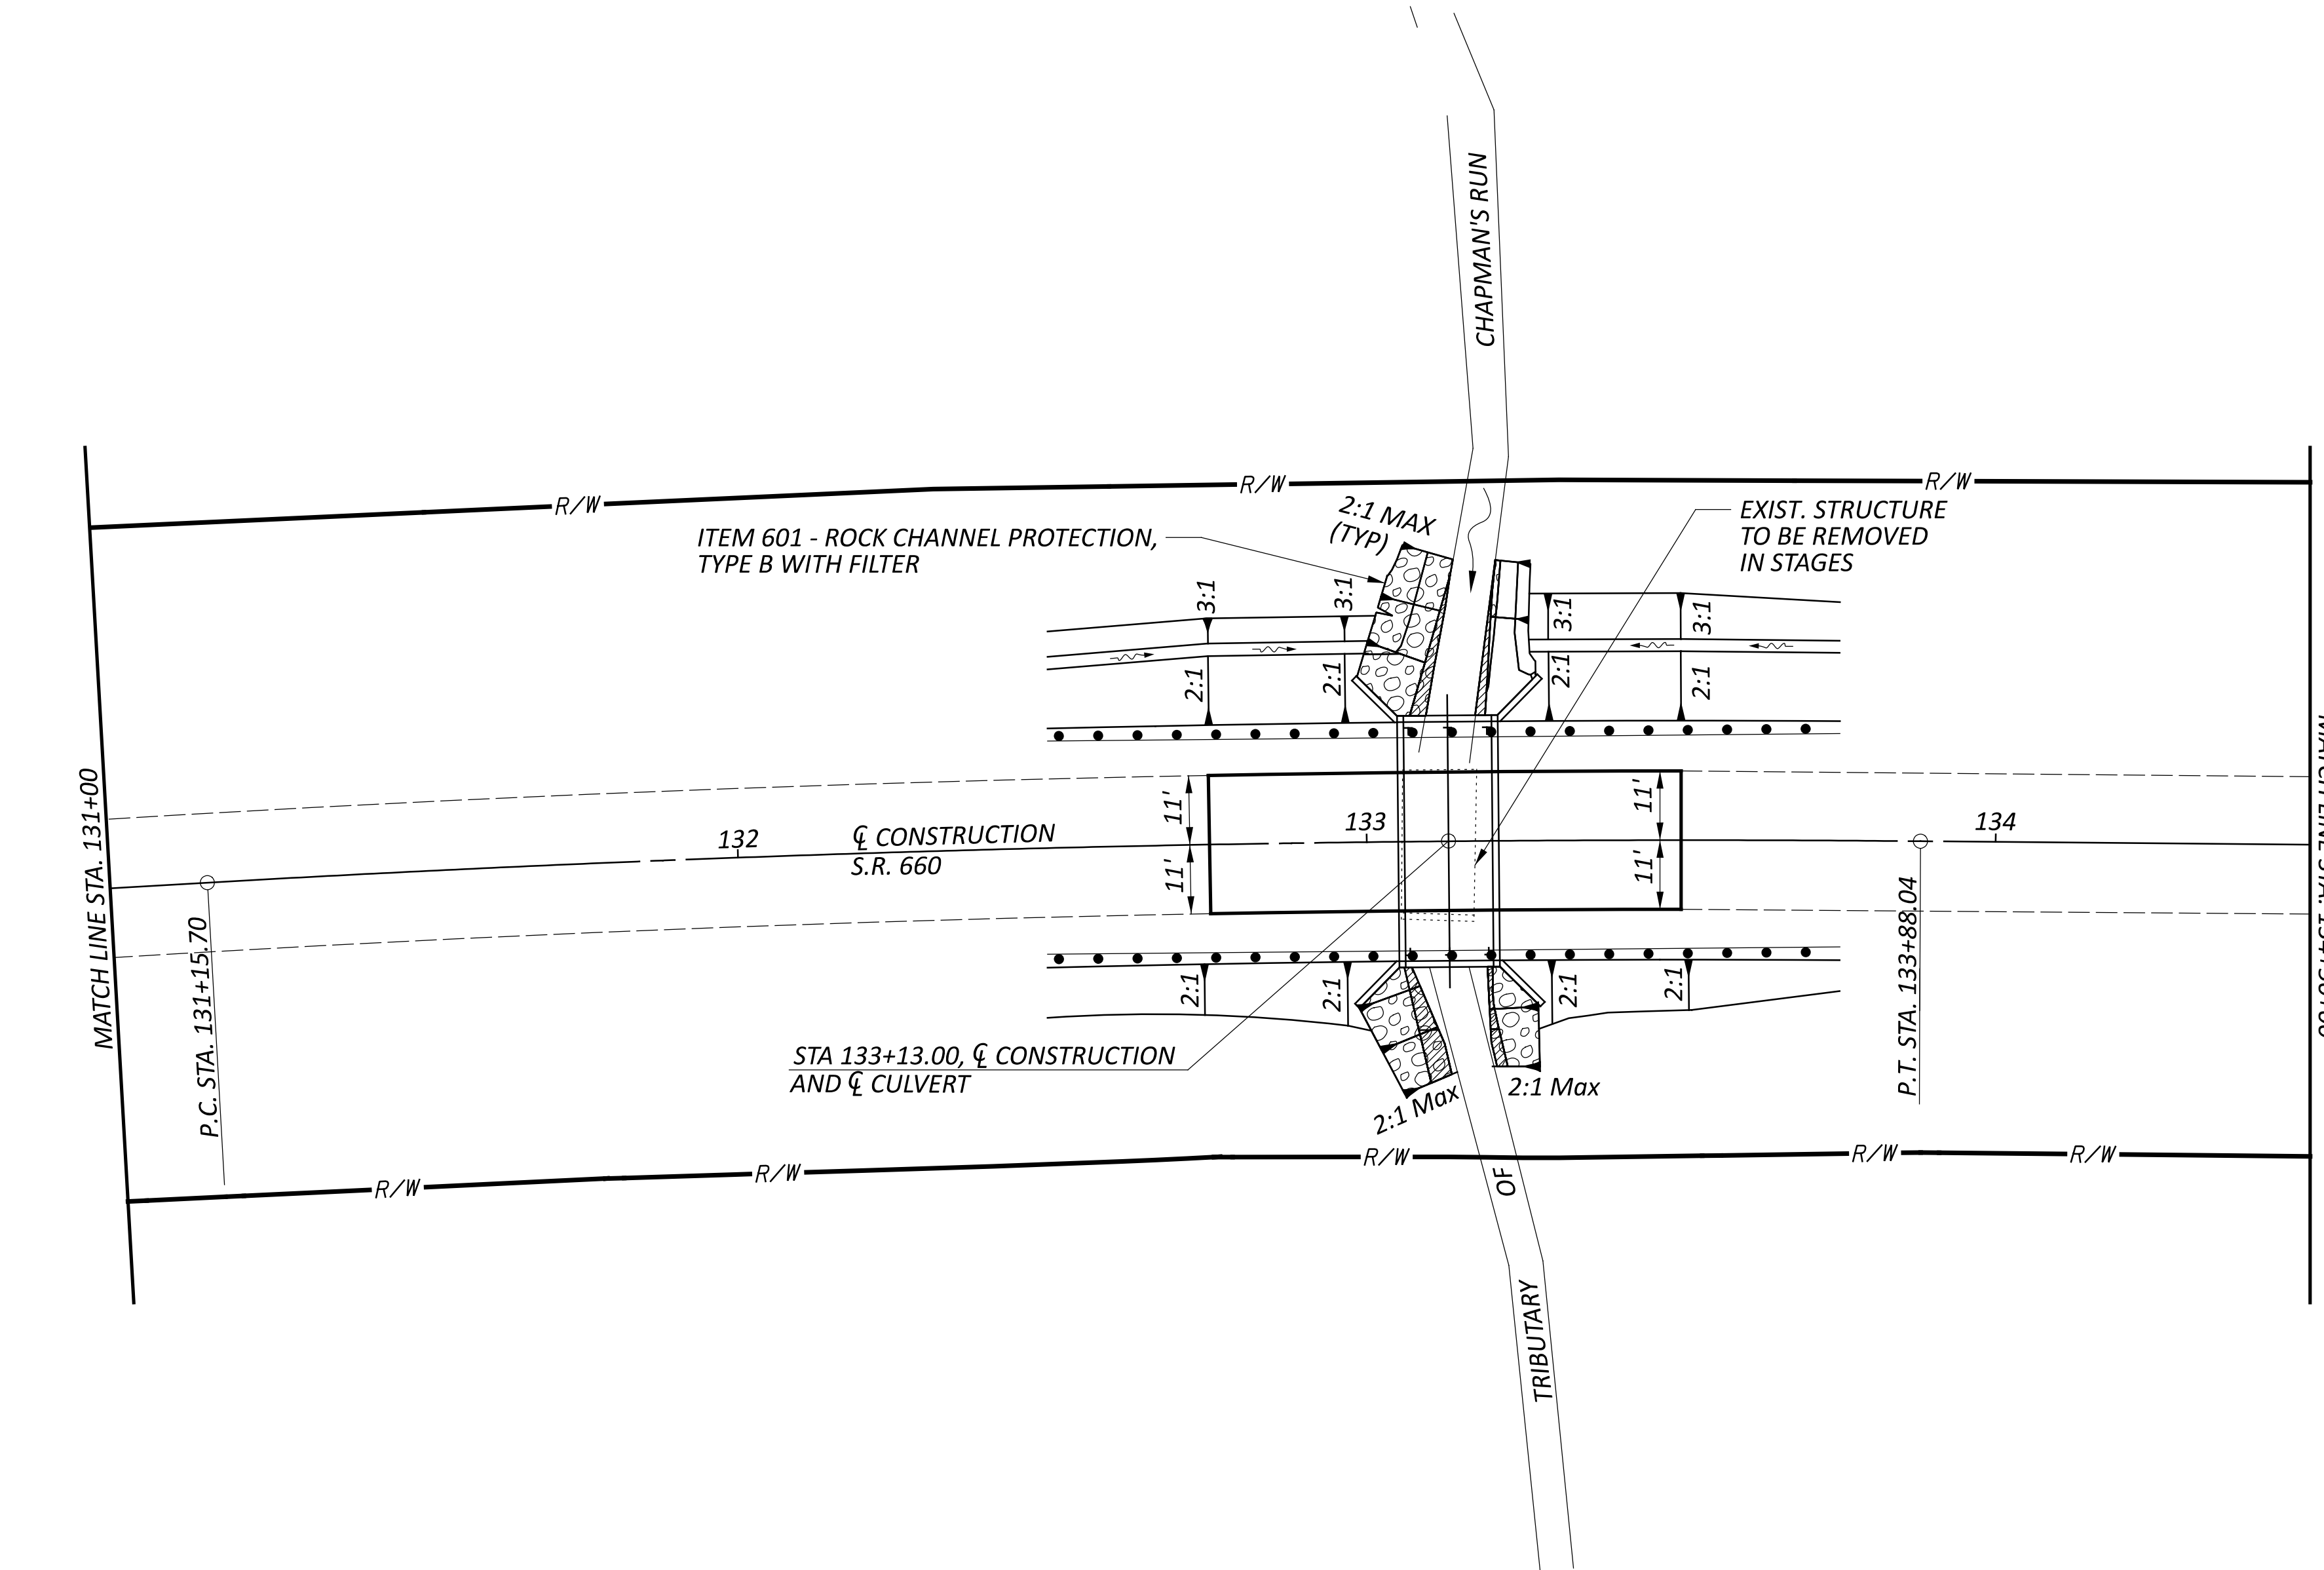

<i>PROPOSED STRUCTURE</i>
<i>TYPE: PRECAST REINFORCED CONCRETE FLAT-TOPPED THREE-SIDED CULVERT WITH PRECAST WINGWALLS</i> <i>SPAN: 14'-0" F/F CULVERT</i> <i>ROADWAY: 34'-0" F/F RAILS</i> <i>ALIGNMENT: 1°19'11" CURVED TO THE RIGHT</i> <i>SUPERELEVATION: VARIES</i> <i>APPROACH SLAB: NONE</i> <i>SKEW: 0°</i> <i>WEARING SURFACE: ASPHALT CONCRETE</i> <i>LOADING: HL93</i> <i>FUTURE WEARING SURFACE: 60 PSF</i> <i>SFN: 3006914</i>