



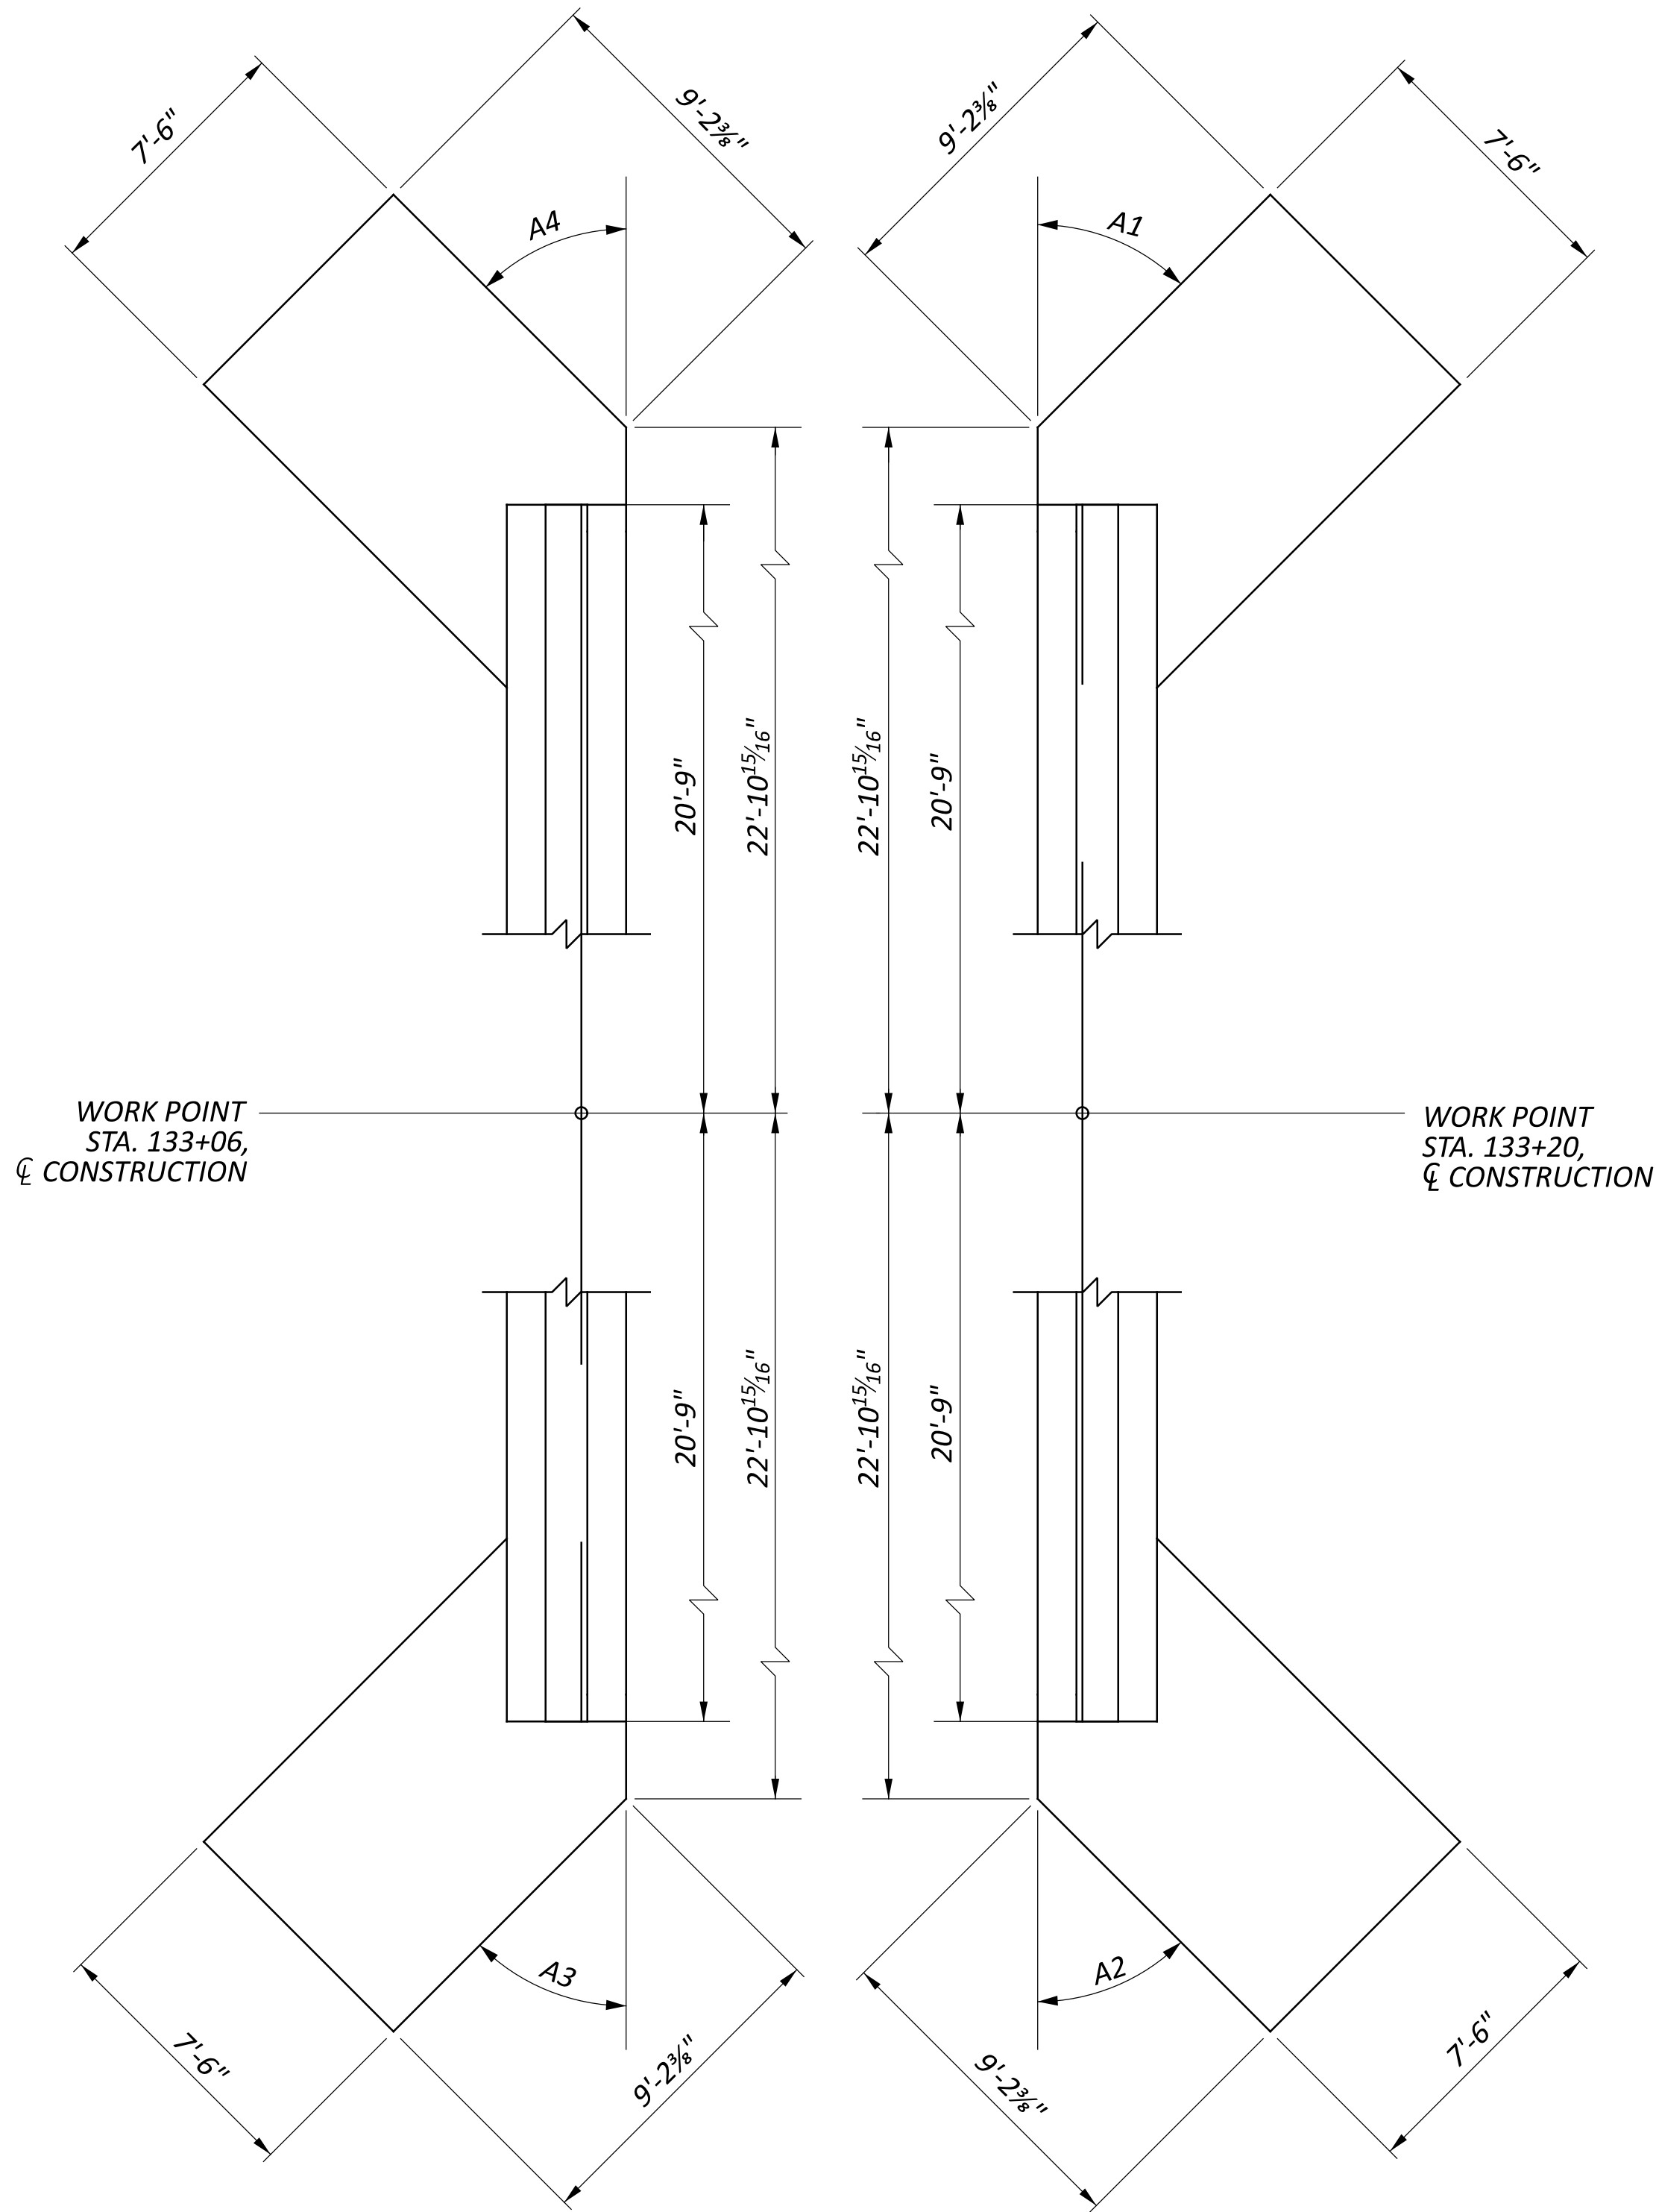

FOOTING LAYOUT

SEE TABLE ON SHEET 3 FOR VALUES OF A1 THRU A4

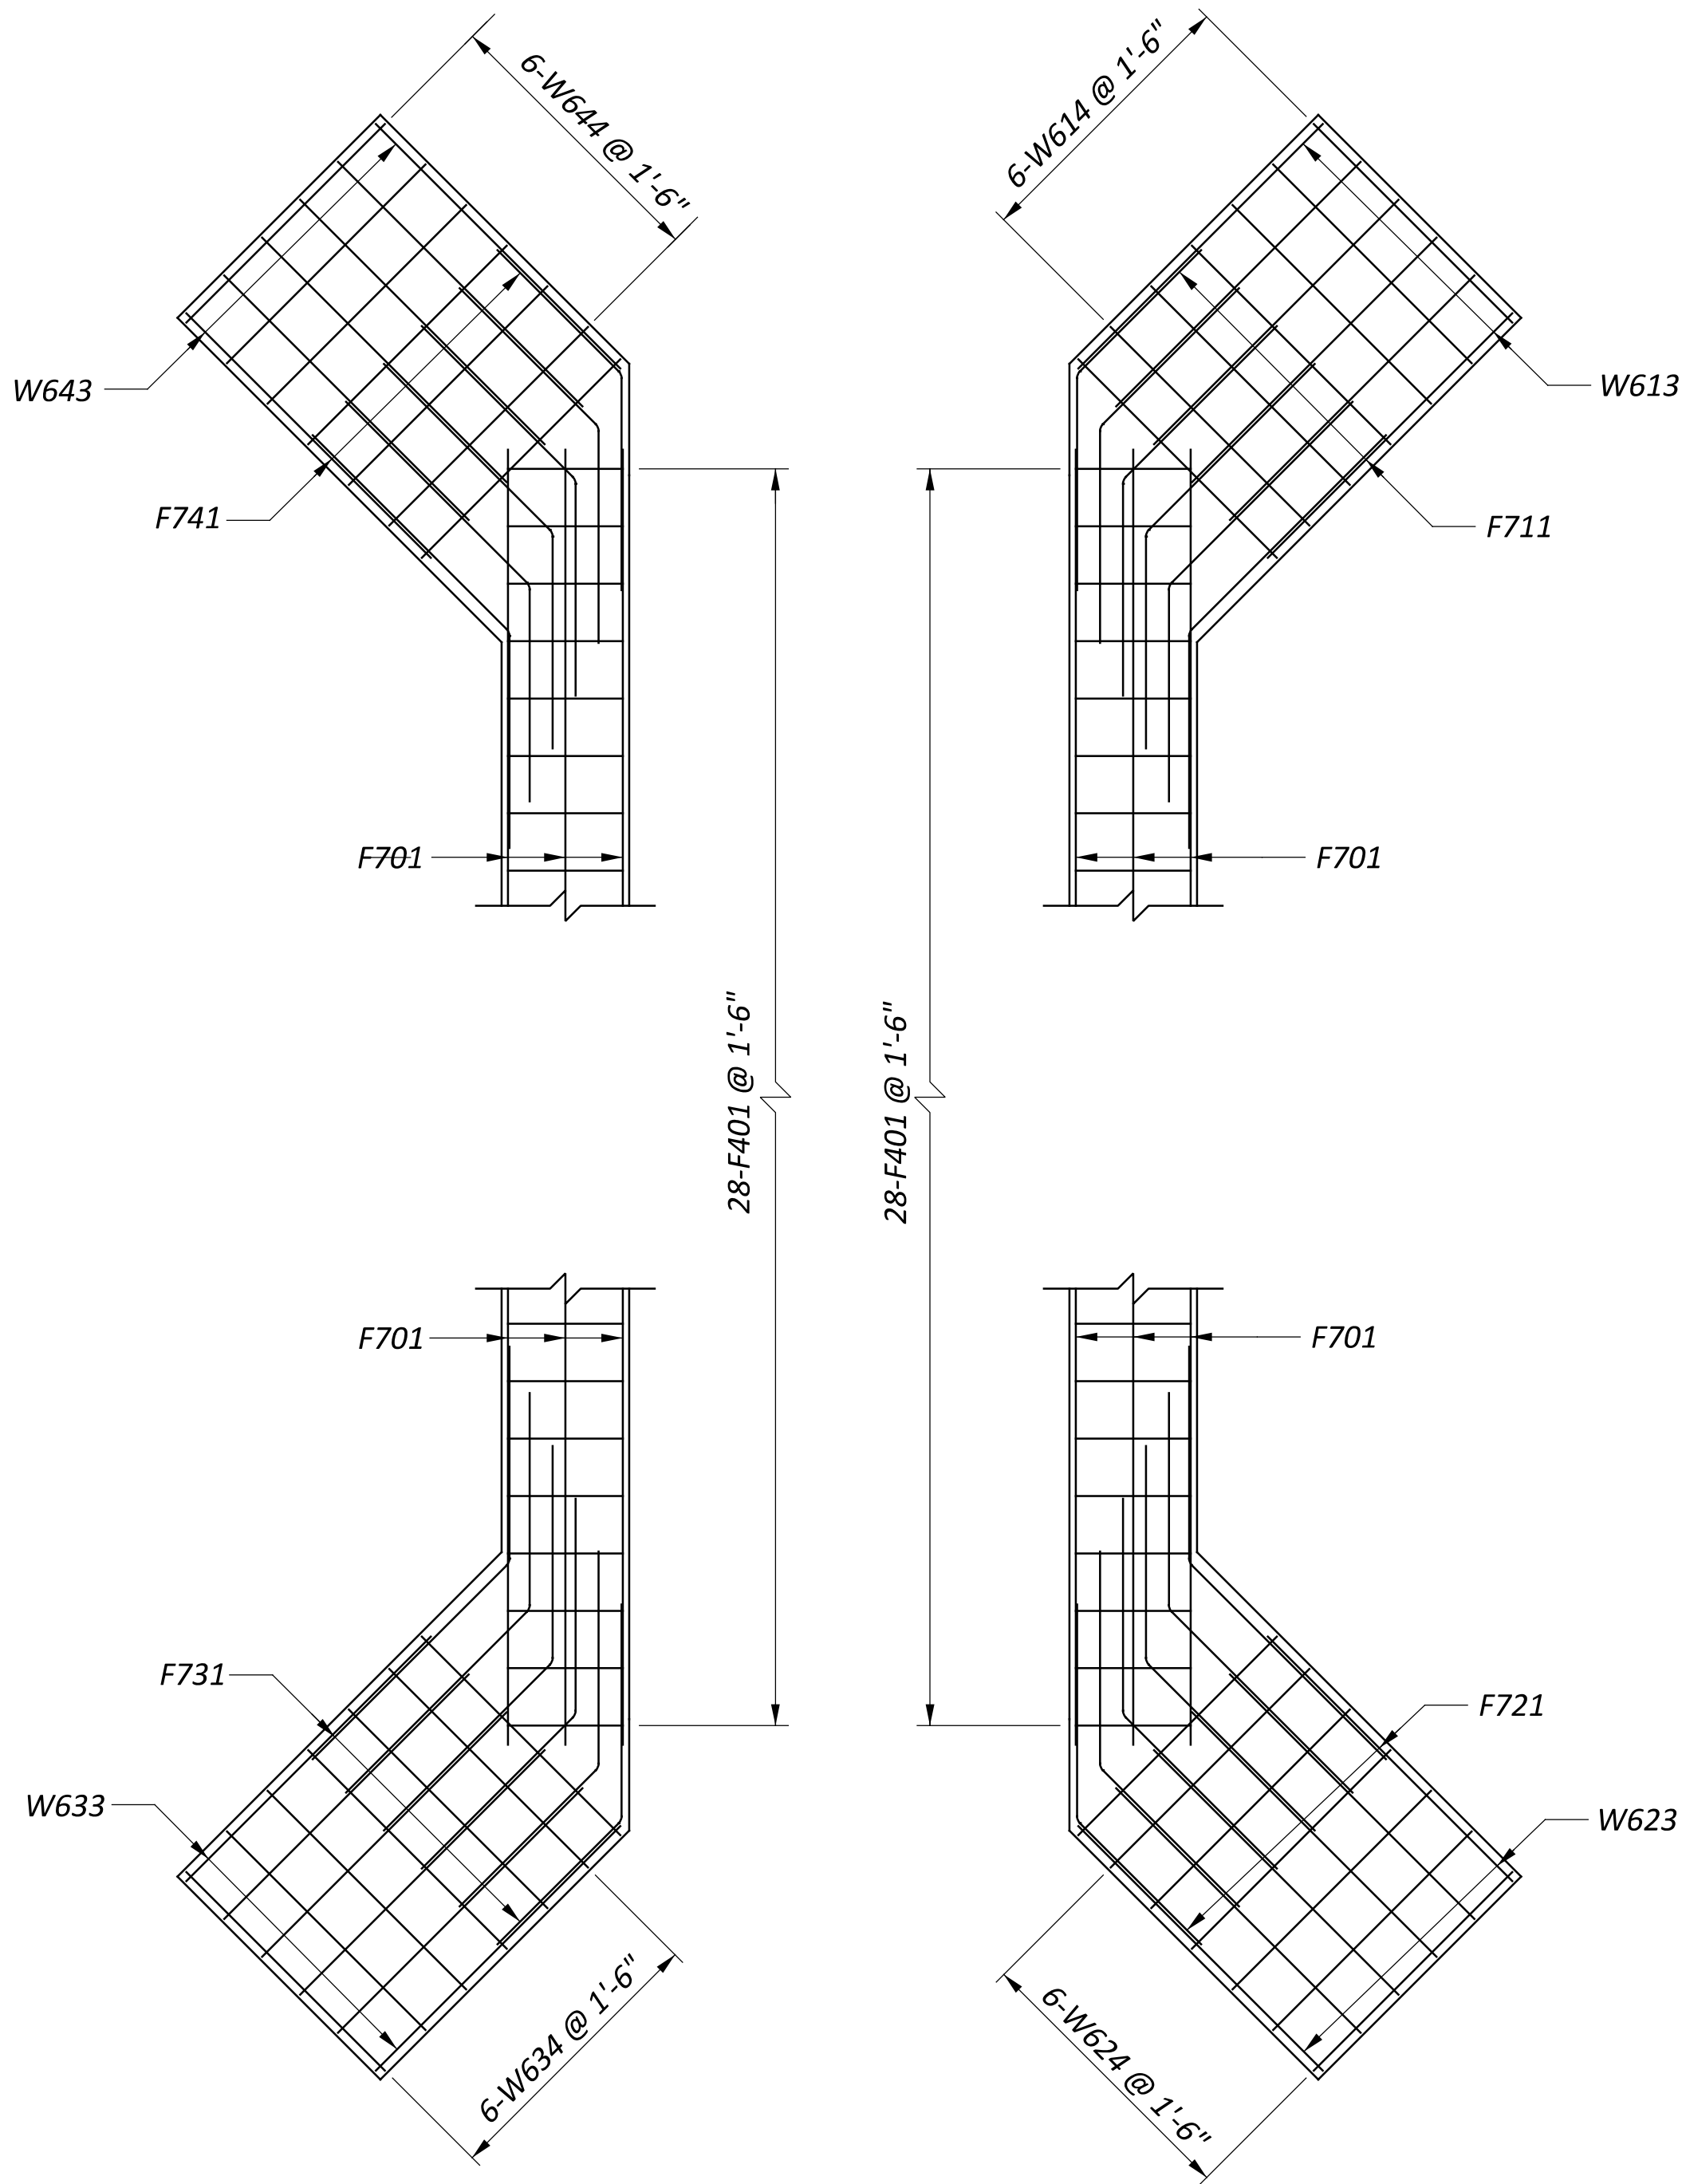

FOOTING REINFORCING PLAN

