
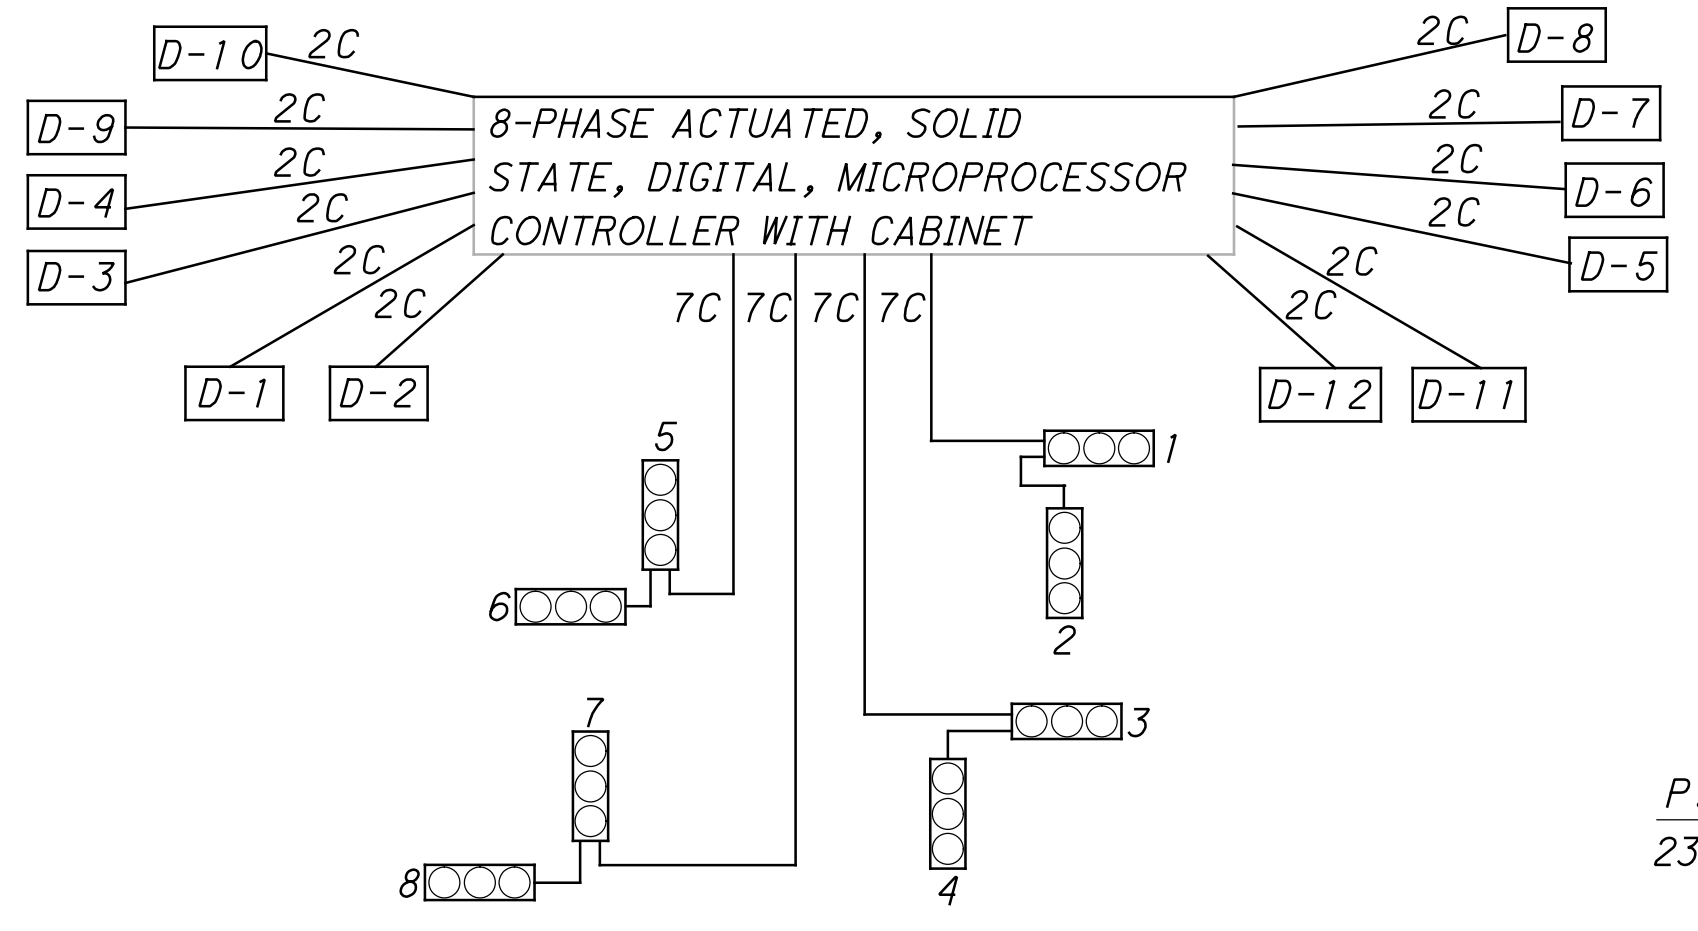



LEGEND

- SPAN WIRE SUPPORT
- SIGNAL HEAD, STD 1-WAY
- CONDUIT
- 18\"/>
- CONTROLLER CABINET
- LOOP DETECTORS


NOTE: FOR APPROACH MONITORING HOOK UP DIAGRAM REFER TO SHEET NO. 105

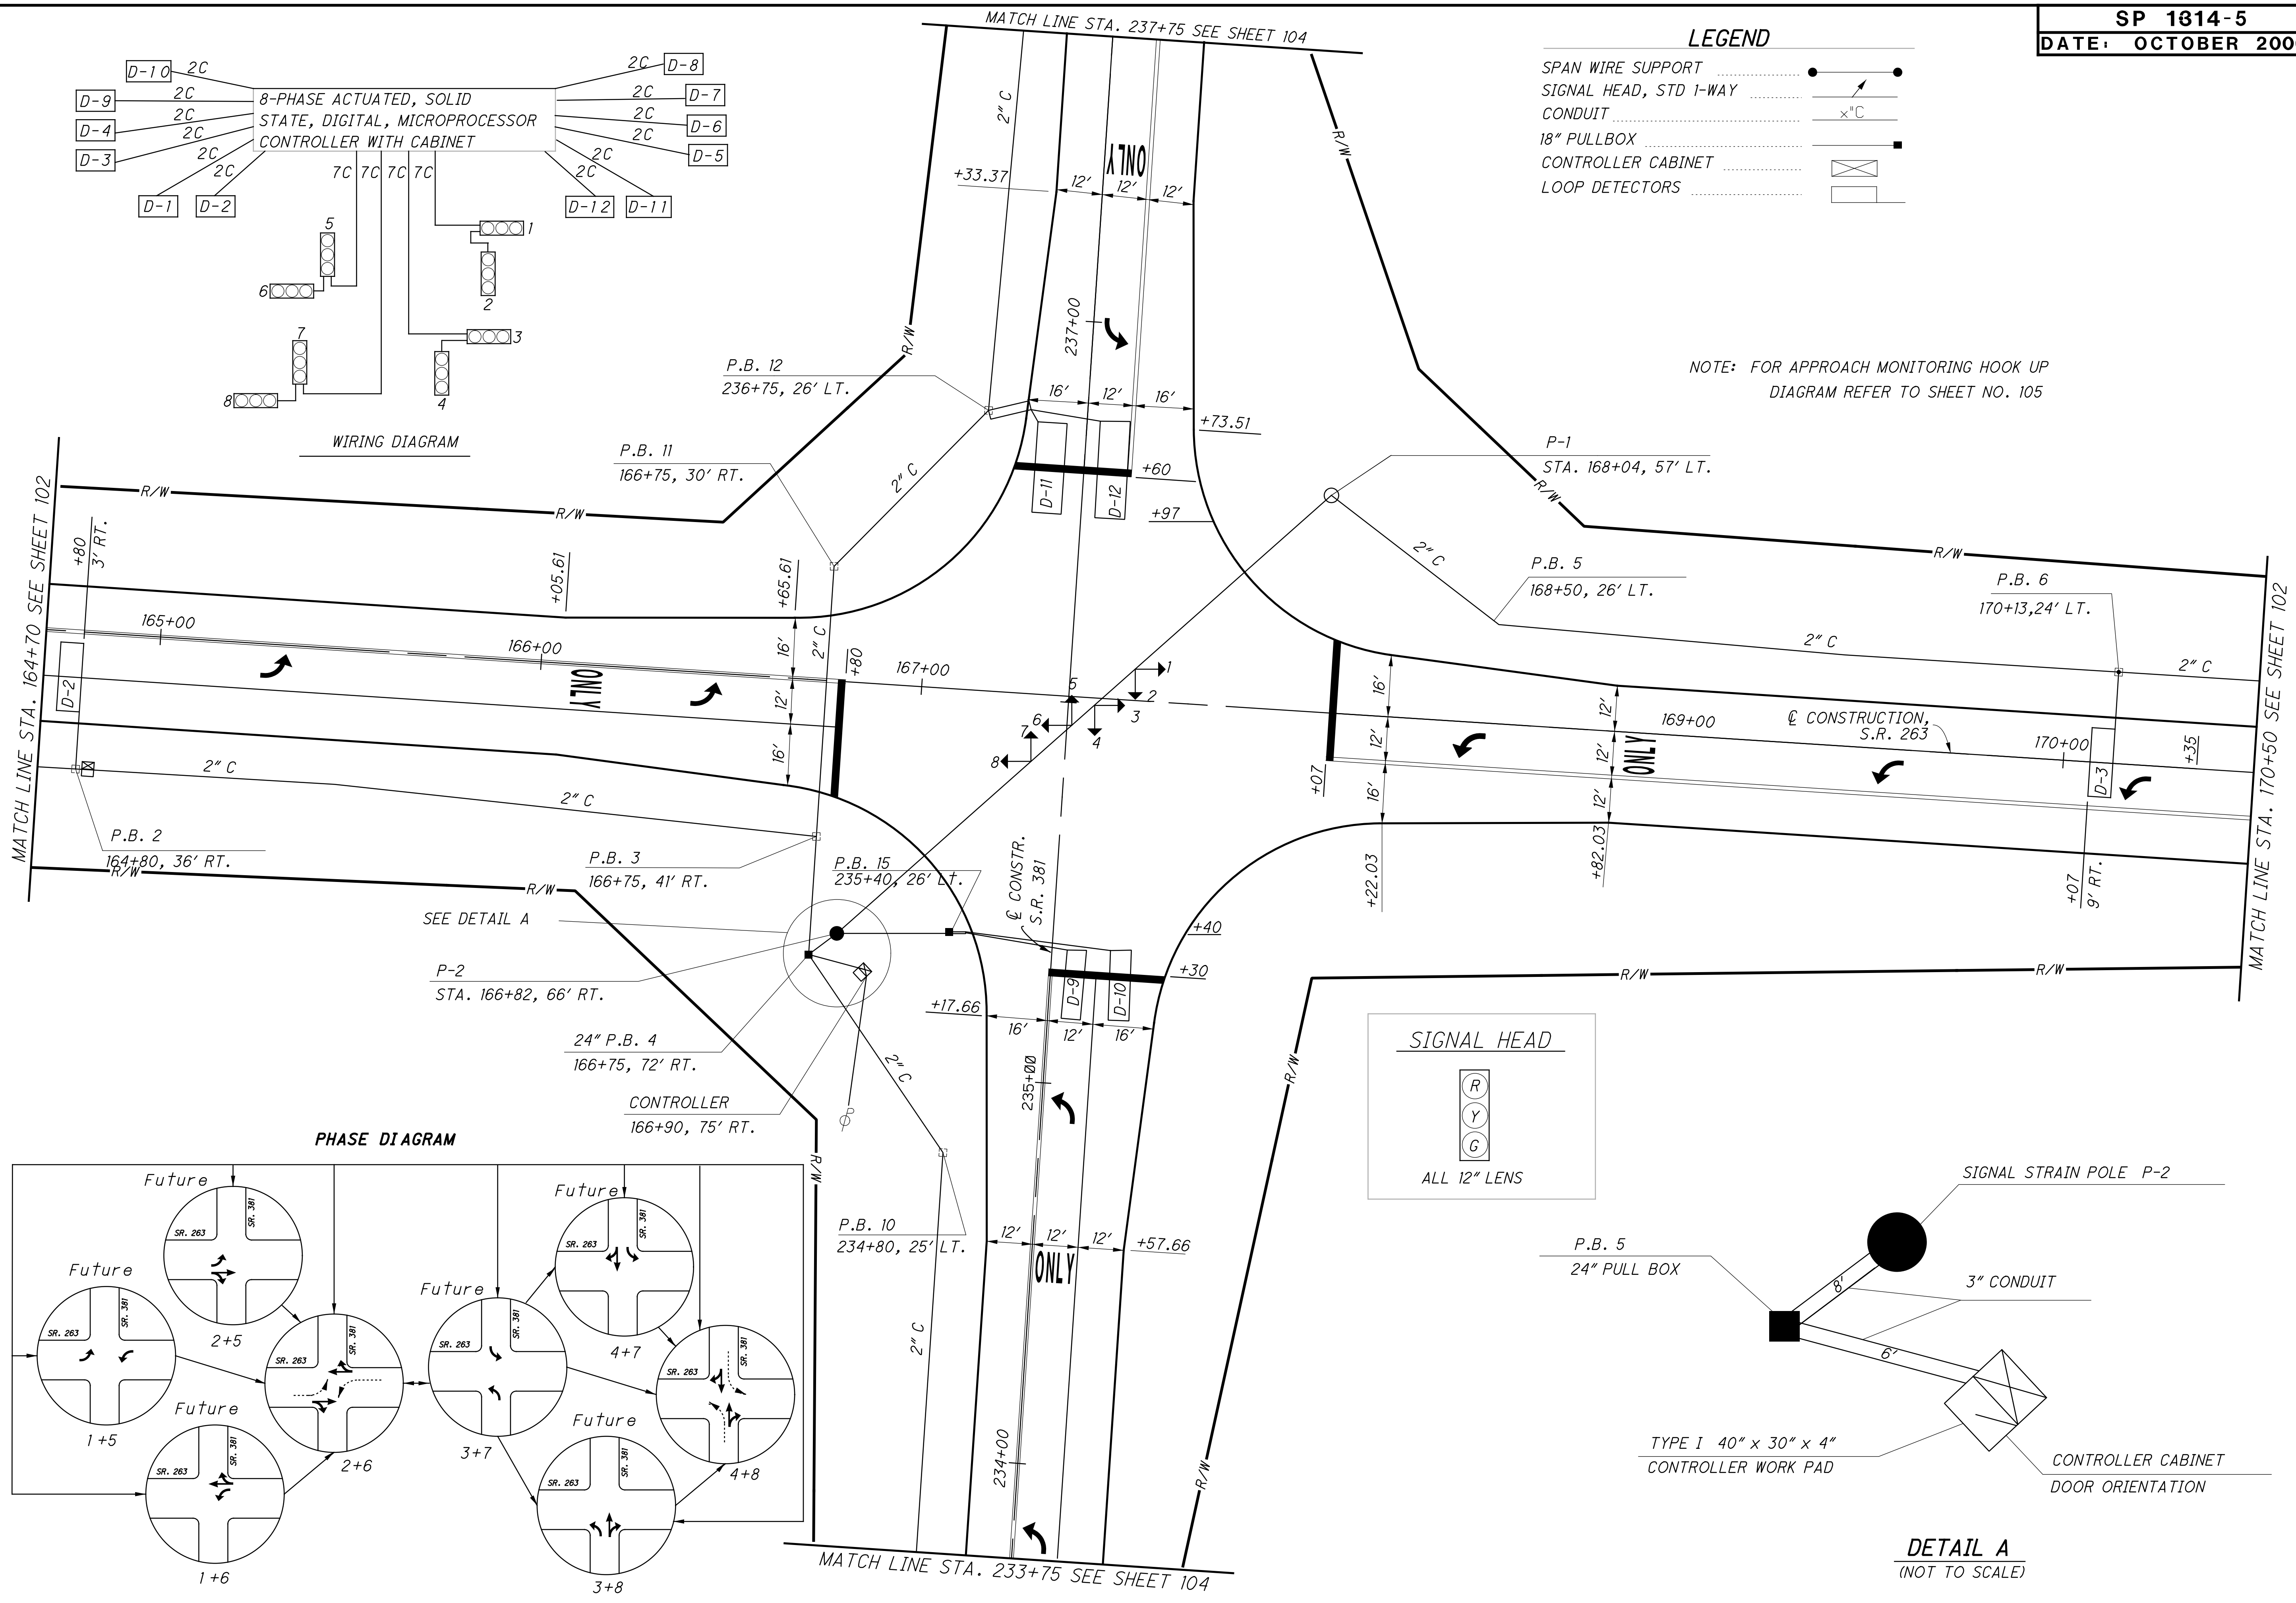

WIRING DIAGRAM

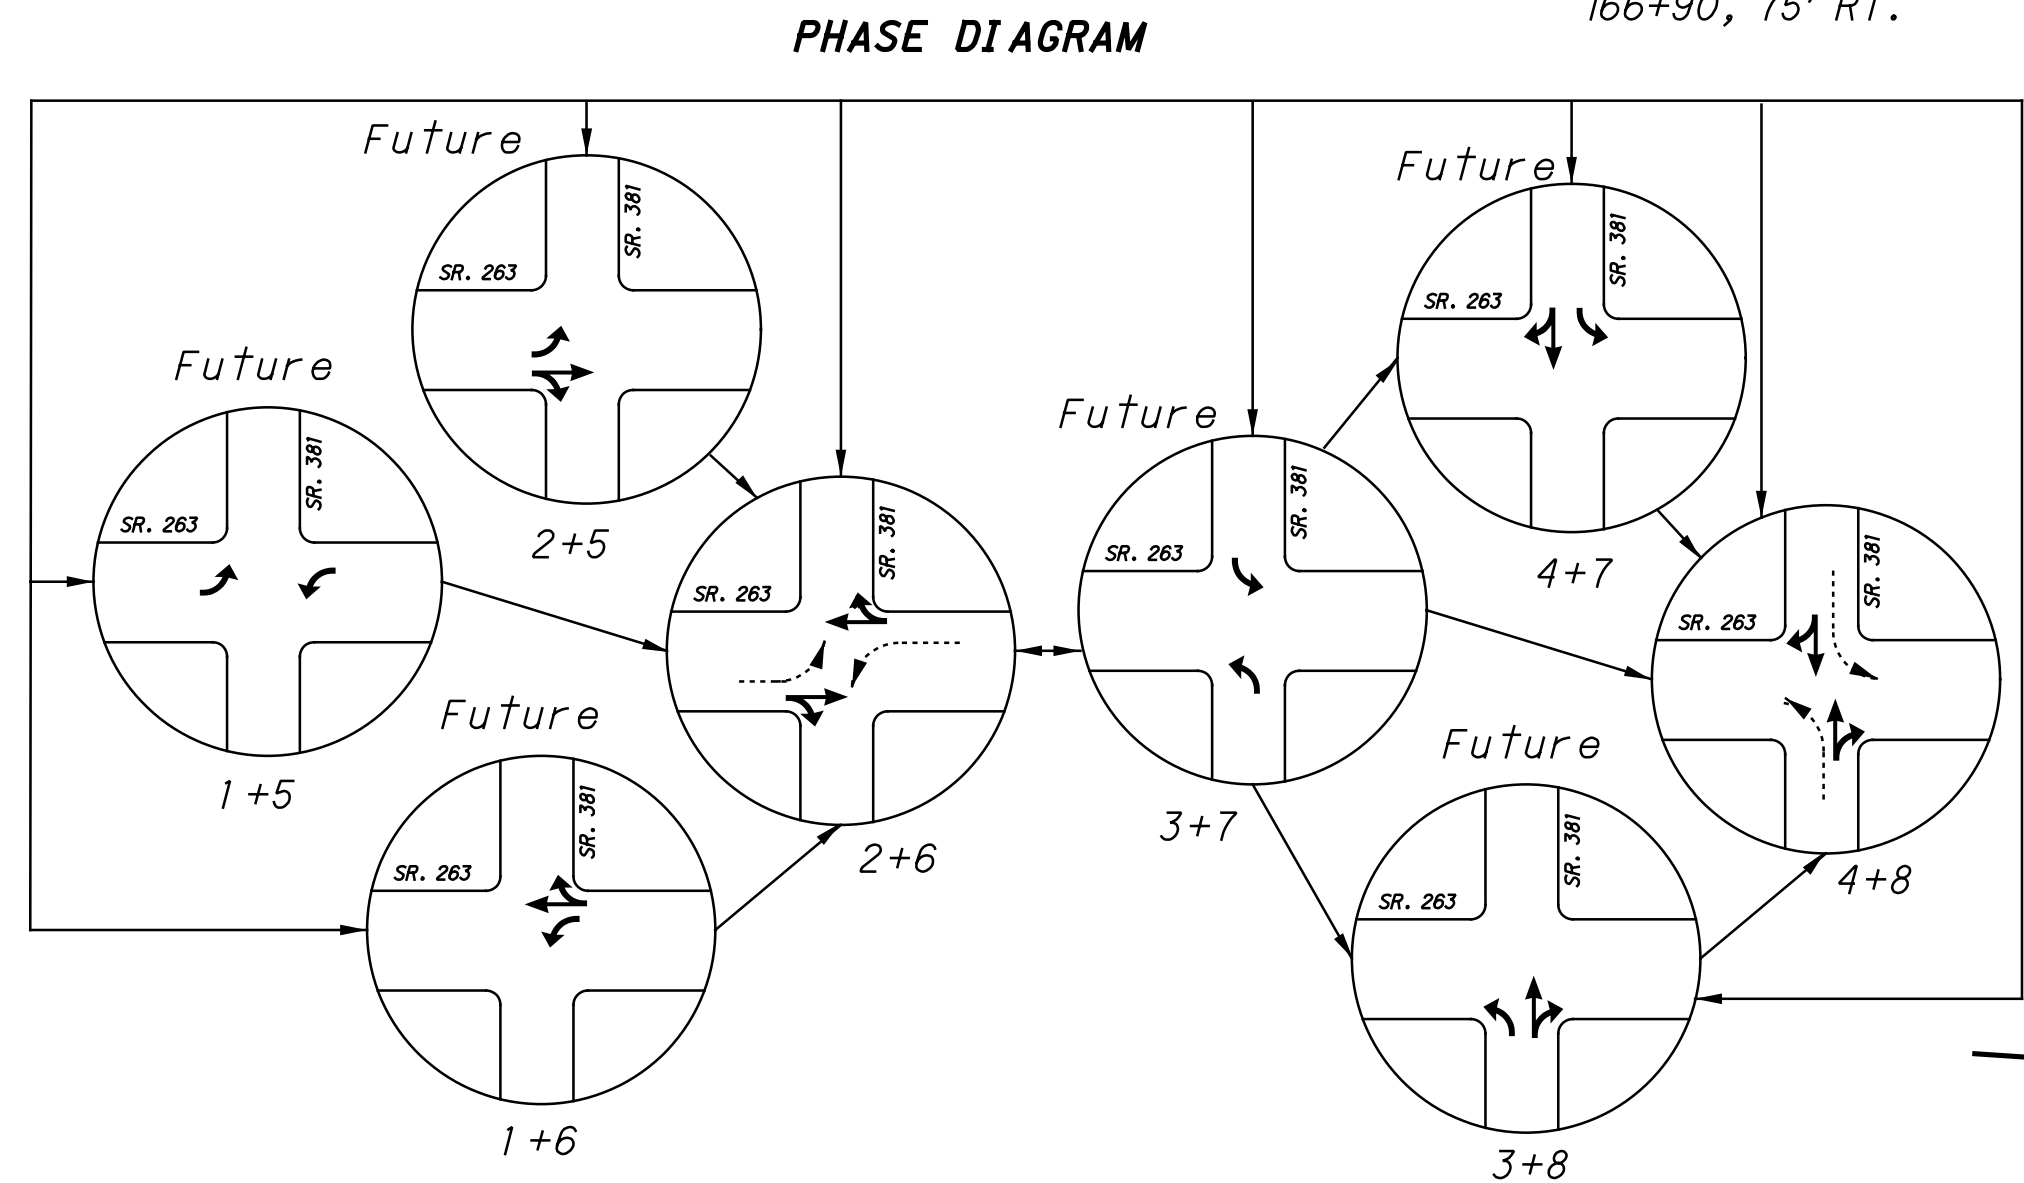

PHASE DIAGRAM

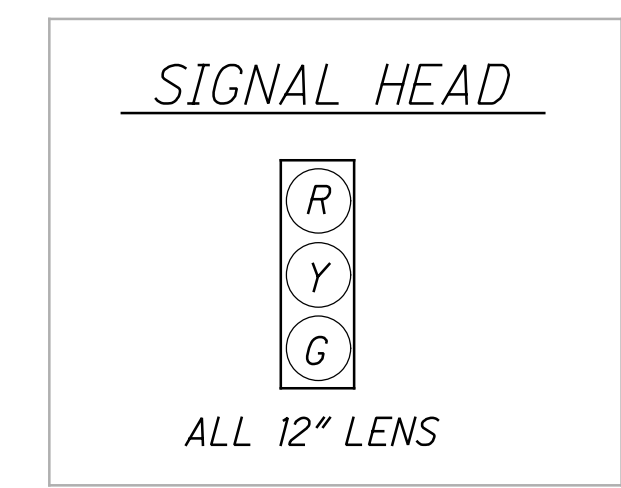

DETAIL A
(NOT TO SCALE)