

ODOT Dist 4 - Ashtabula County - FINAL  
 No Passing Zone Log (ATB)


Route: 0007R (SATBSR00007\*\*C)

Length: 27.258

Direction: North

From: 0.000 LEAVE TRU CO

To: 27.258 ENTER CONNEAUT

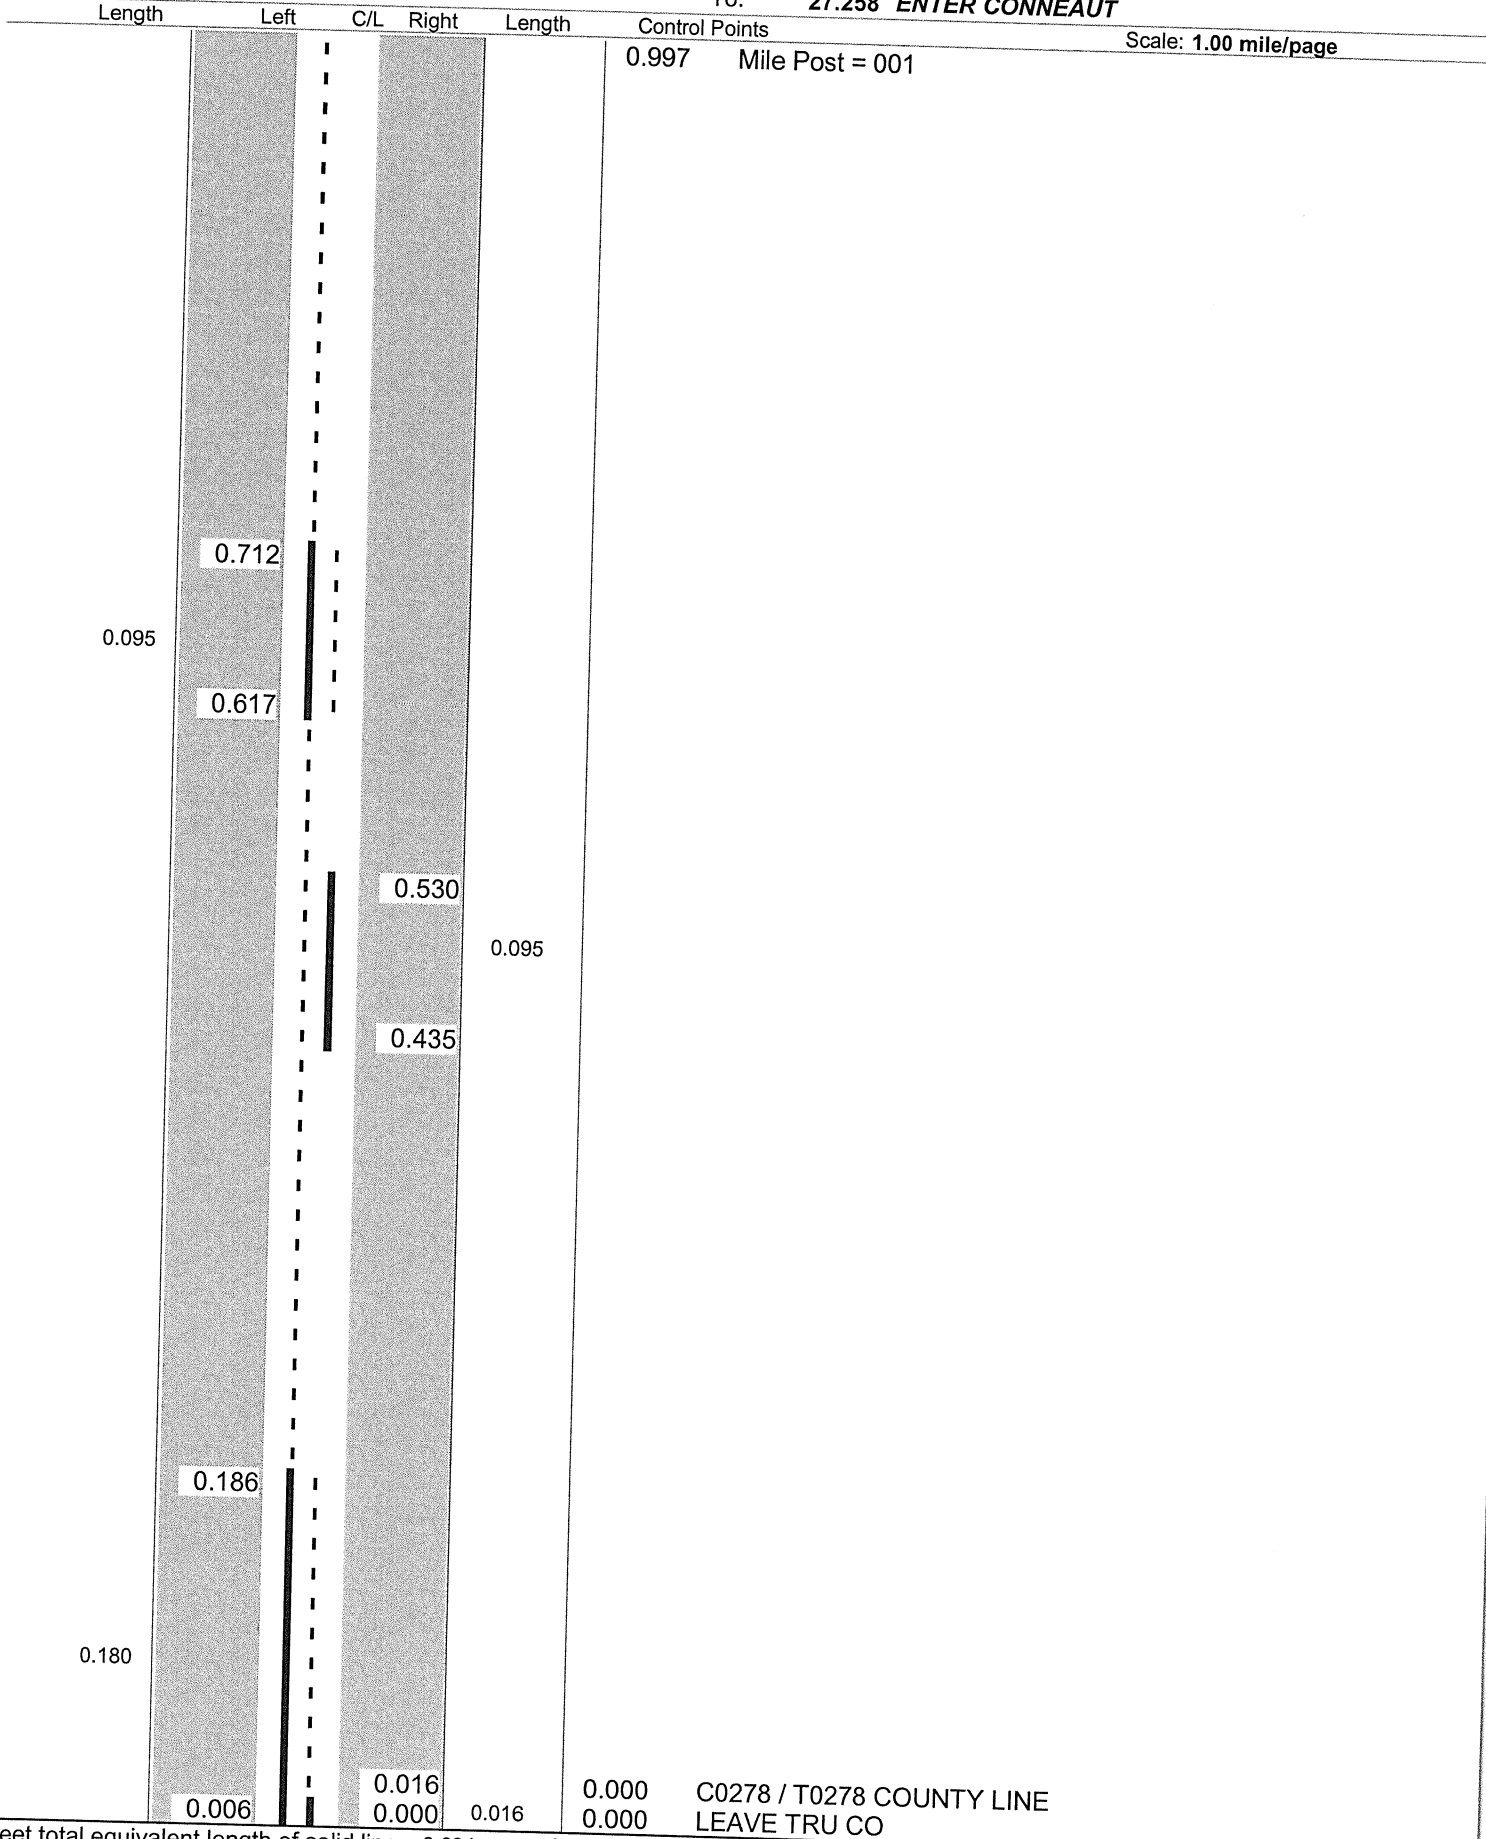


Sheet total equivalent length of solid line: 0.634

Accum. total: 0.634

ODOT District 4  
No Passing Zone Log (ATB)

Route: 0007R (SATBSR00007\*\*C)  
Length: 0.990 Direction: North

From: 1.000 LEAVE TRU CO  
To: 1.990 ENTER CONNEAUT

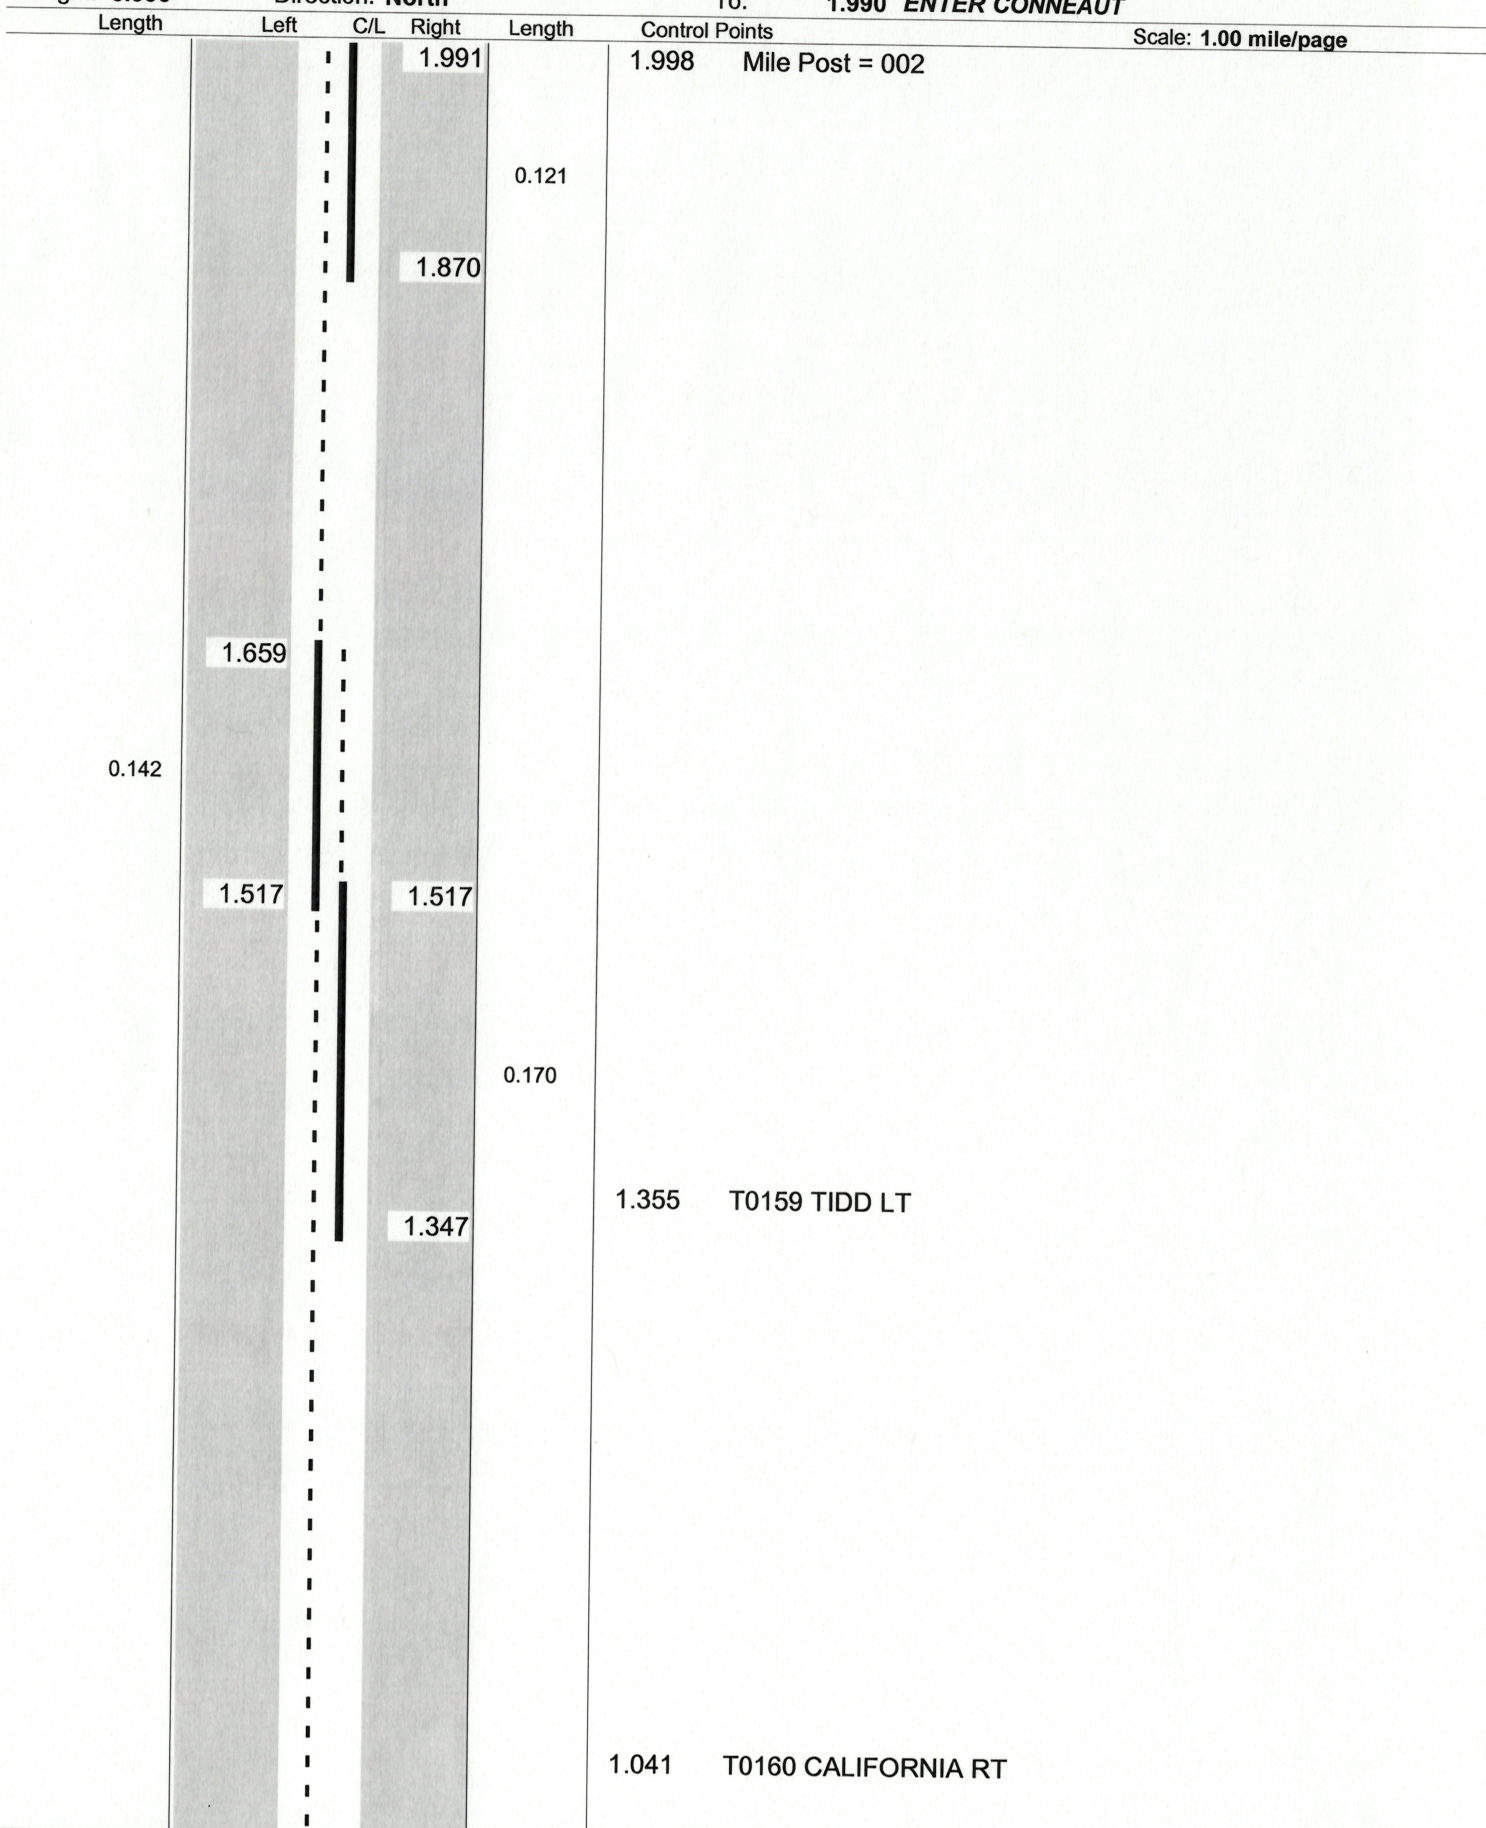

**ODOT Dist 4 - Ashtabula County - FINAL**  
**No Passing Zone Log (ATB)**


Route: 0007R (SATBSR00007\*\*C)

From: 0.000 LEAVE TRU CO

Length: 27.258

Direction: North

To: 27.258 ENTER CONNEAUT

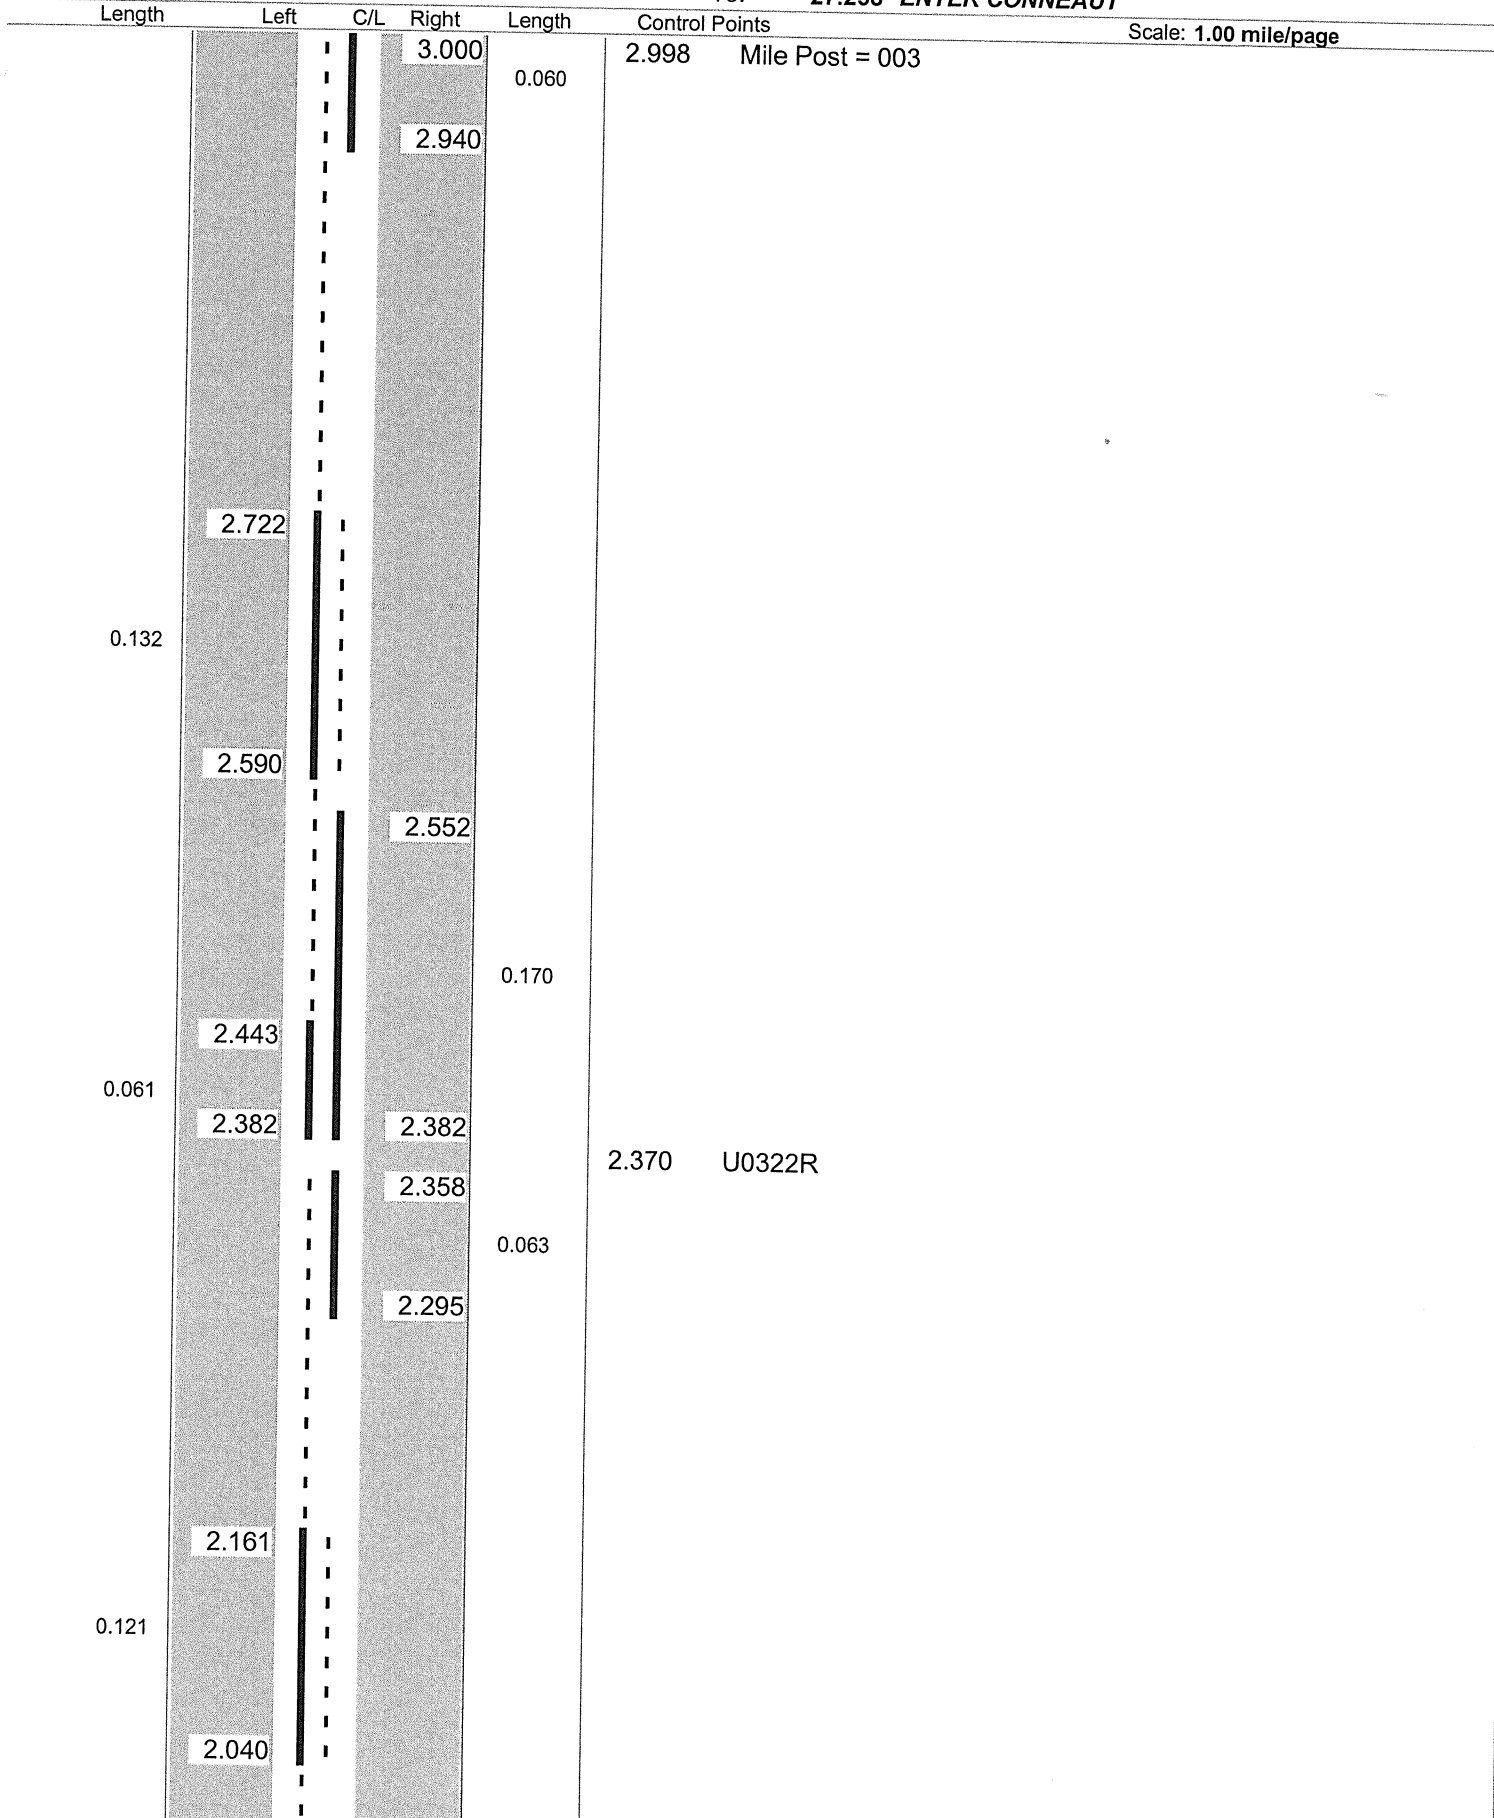


Sheet total equivalent length of solid line: 0.836

Accum. total: 2.125

**ODOT District 4**  
**No Passing Zone Log (ATB)**

Route: 0007R (SATBSR00007\*\*C)  
 Length: 1.000 Direction: North

From: 3.000 LEAVE TRU CO  
 To: 4.000 ENTER CONNEAUT

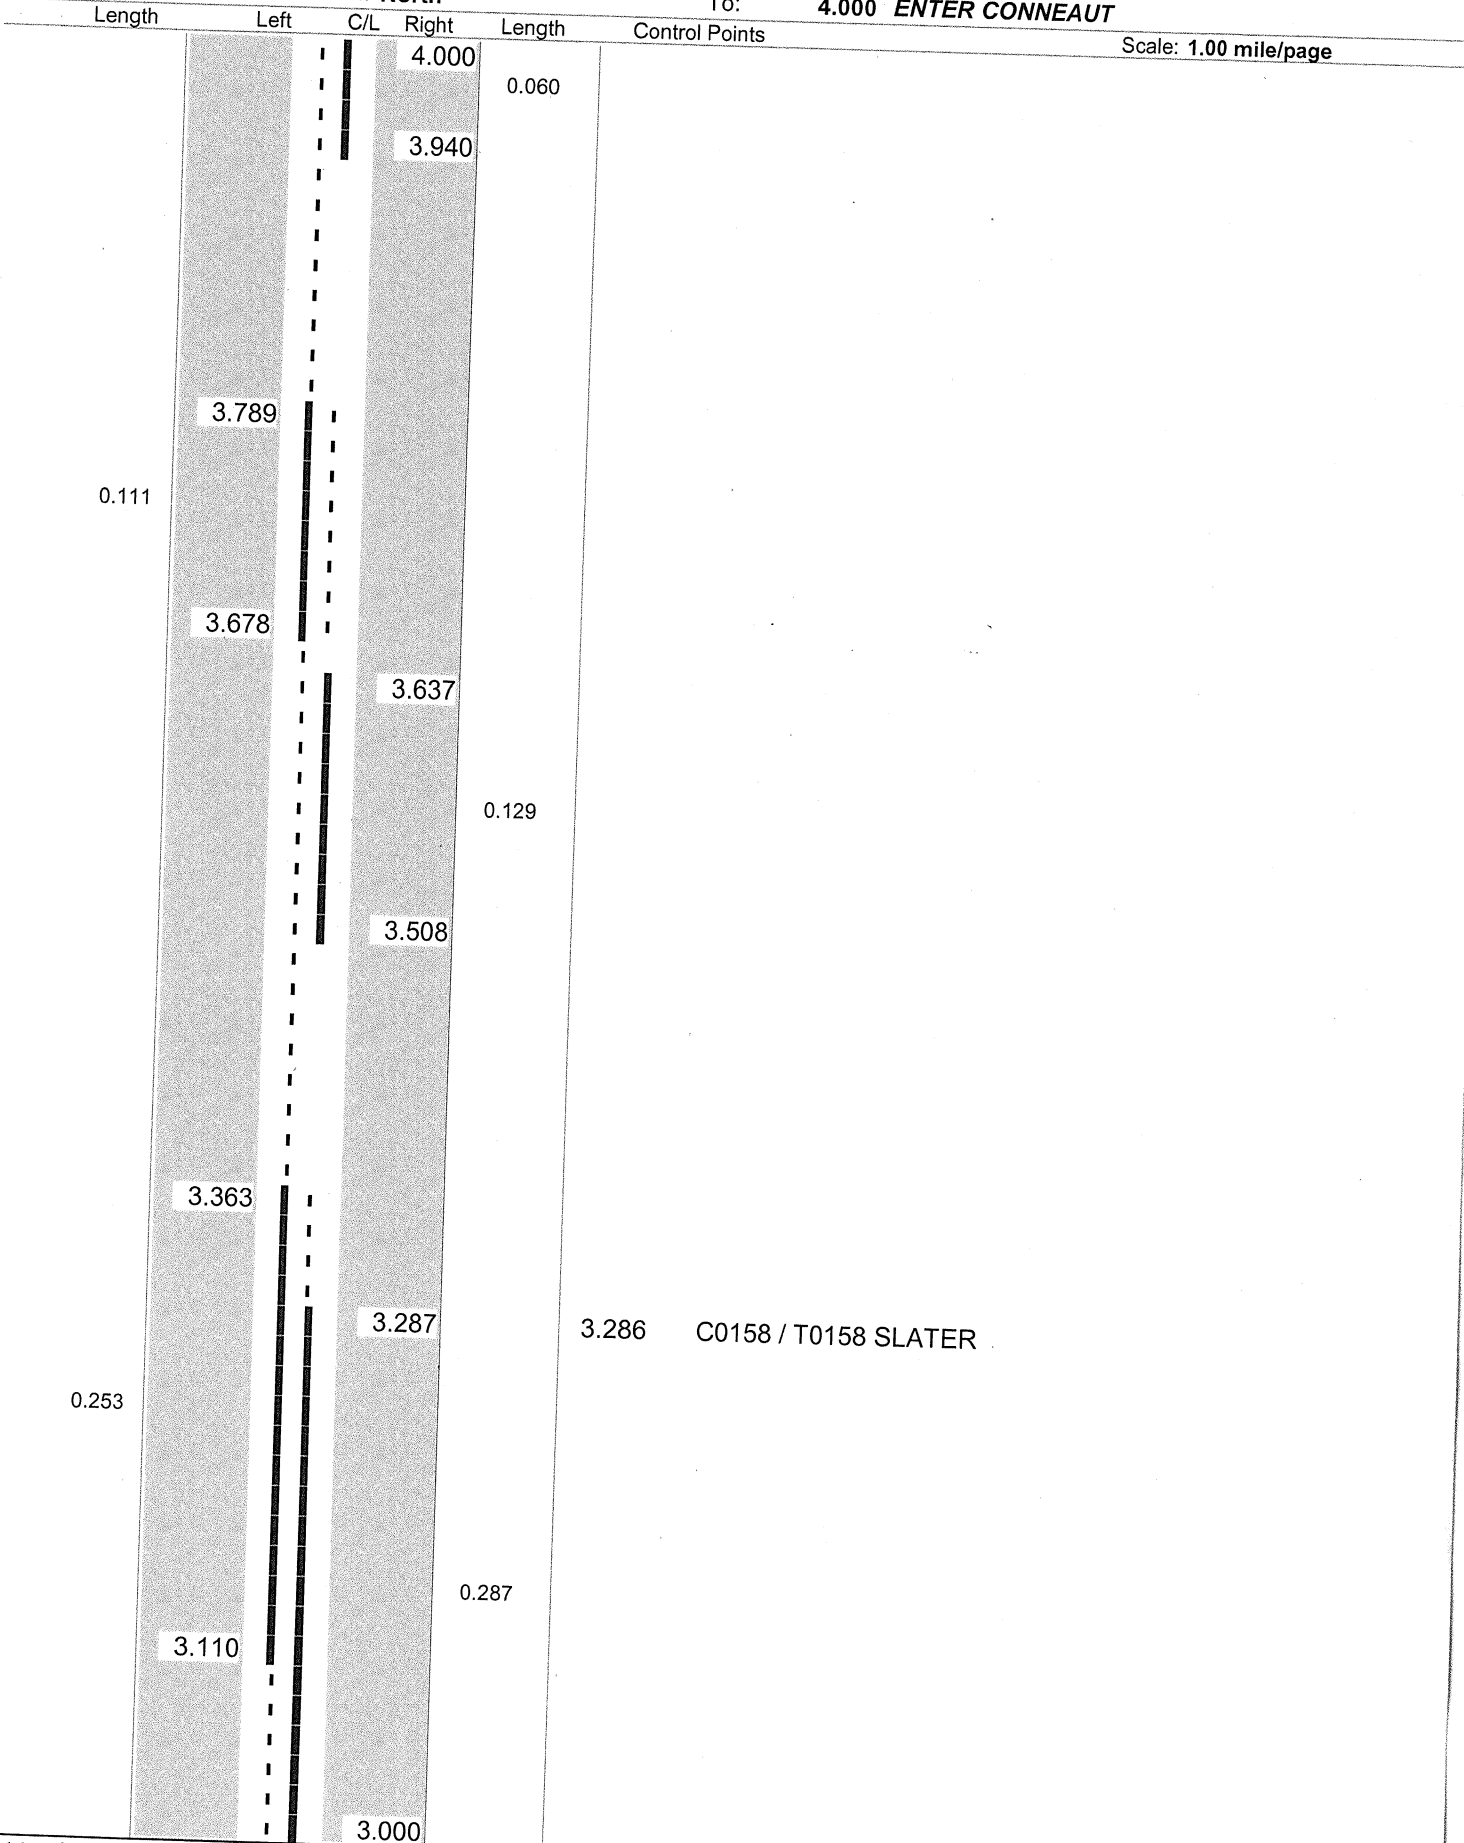

Sheet total equivalent length of solid line: 1.046

Accum. total: 1.046

ODOT Dist 4 - Ashtabula County - FINAL  
 No Passing Zone Log (ATB)


Route: 0007R (SATBSR00007\*\*C)

Length: 27.258

Direction: North

From: 0.000 LEAVE TRU CO

To: 27.258 ENTER CONNEAUT

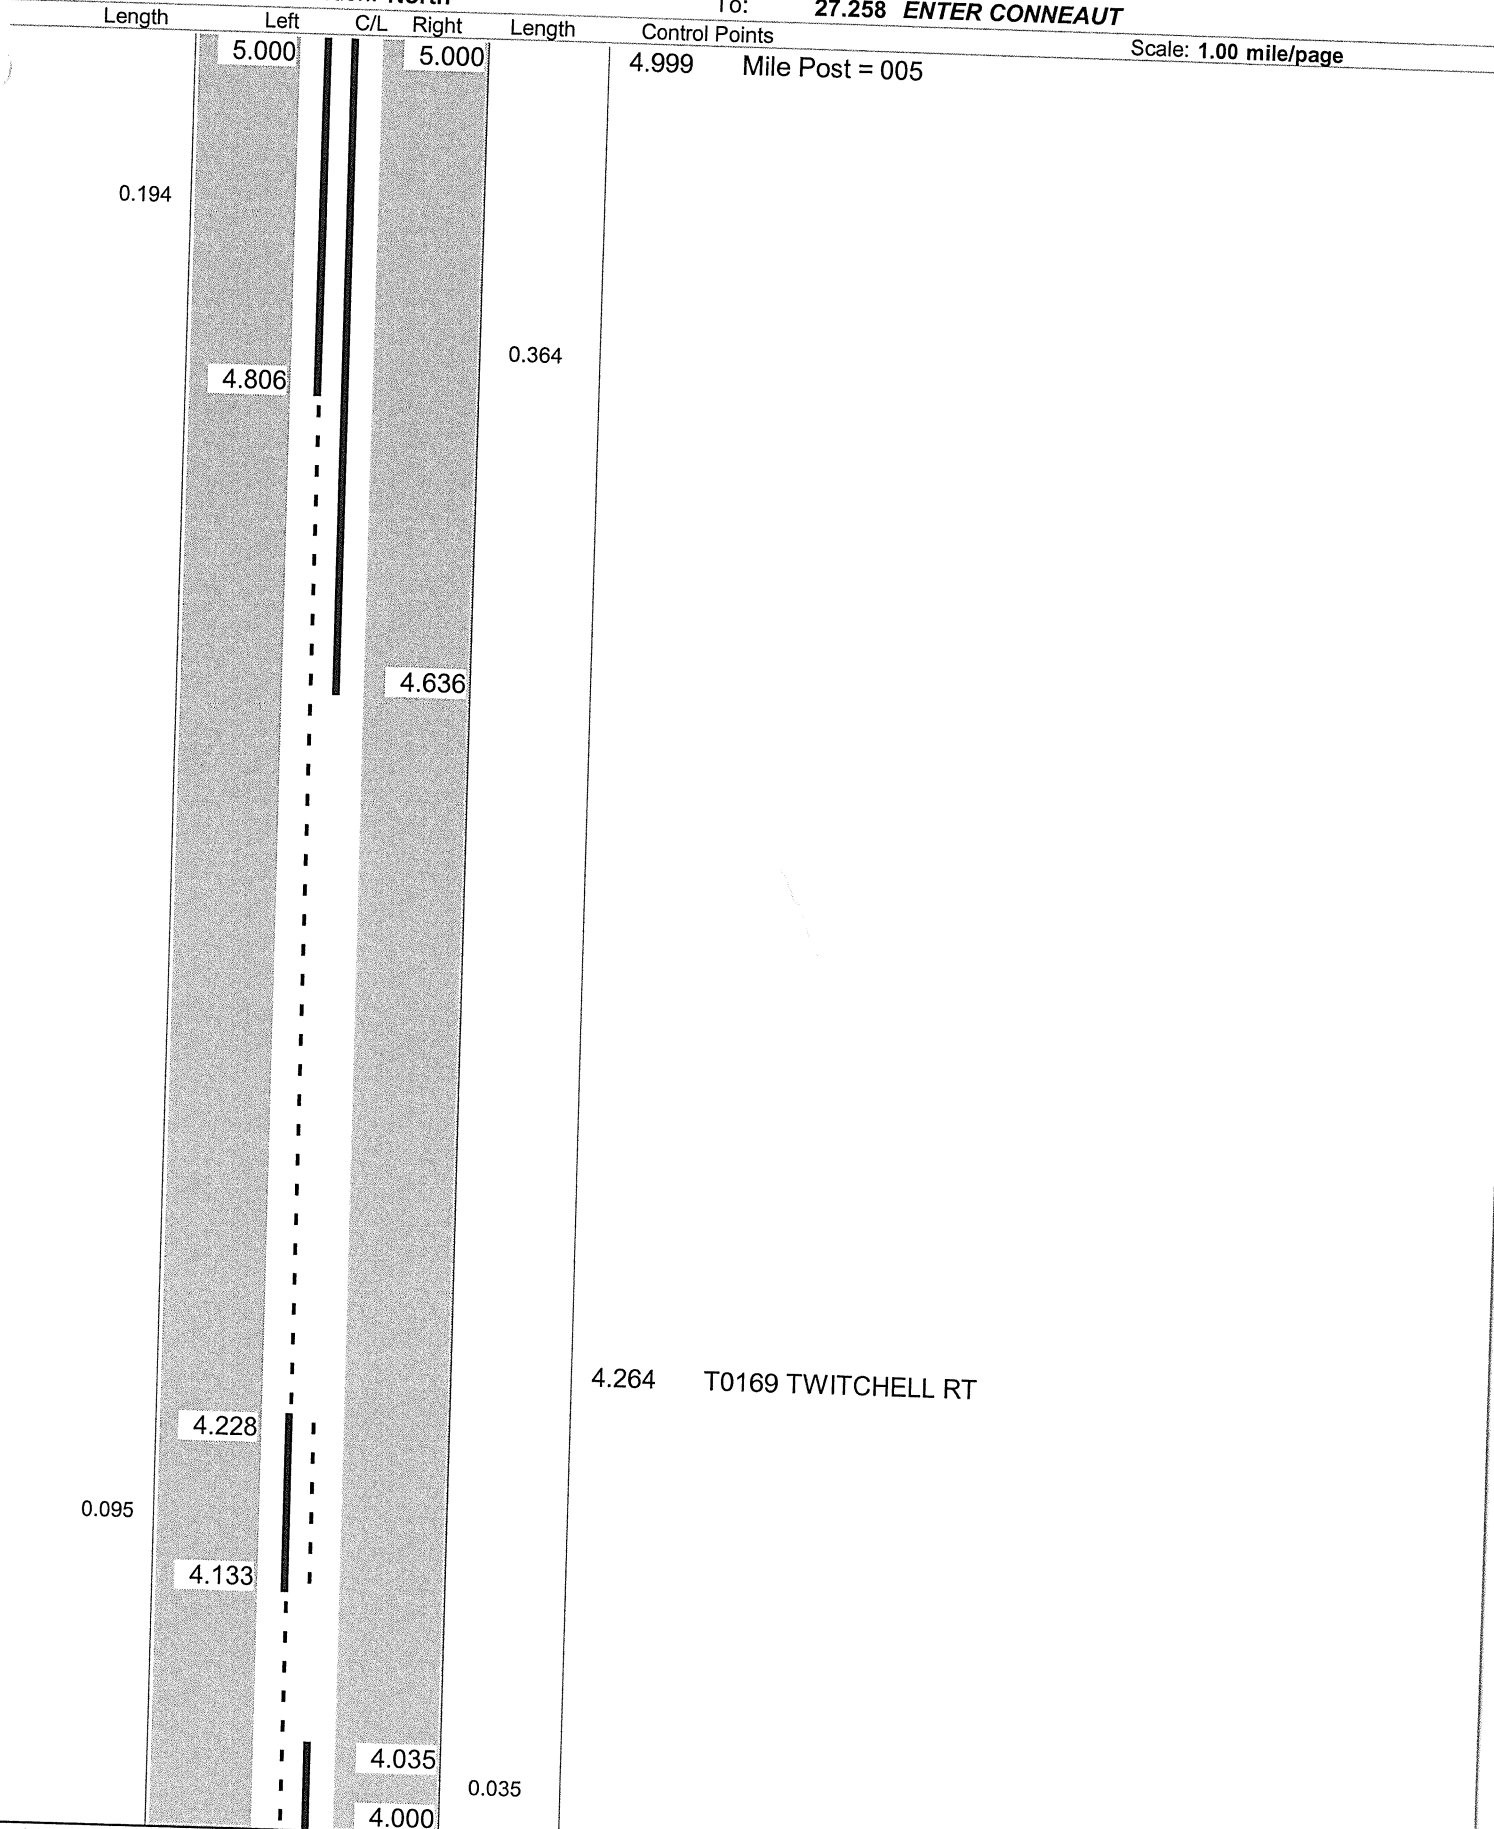

Sheet total equivalent length of solid line: 0.890


Accum. total: 4.043

ODOT Dist 4 - Ashtabula County - FINAL  
 No Passing Zone Log (ATB)

Route: 0007R (SATBSR00007\*\*C)  
 Length: 27.258

Direction: North

From: 0.000 LEAVE TRU CO  
 To: 27.258 ENTER CONNEAUT

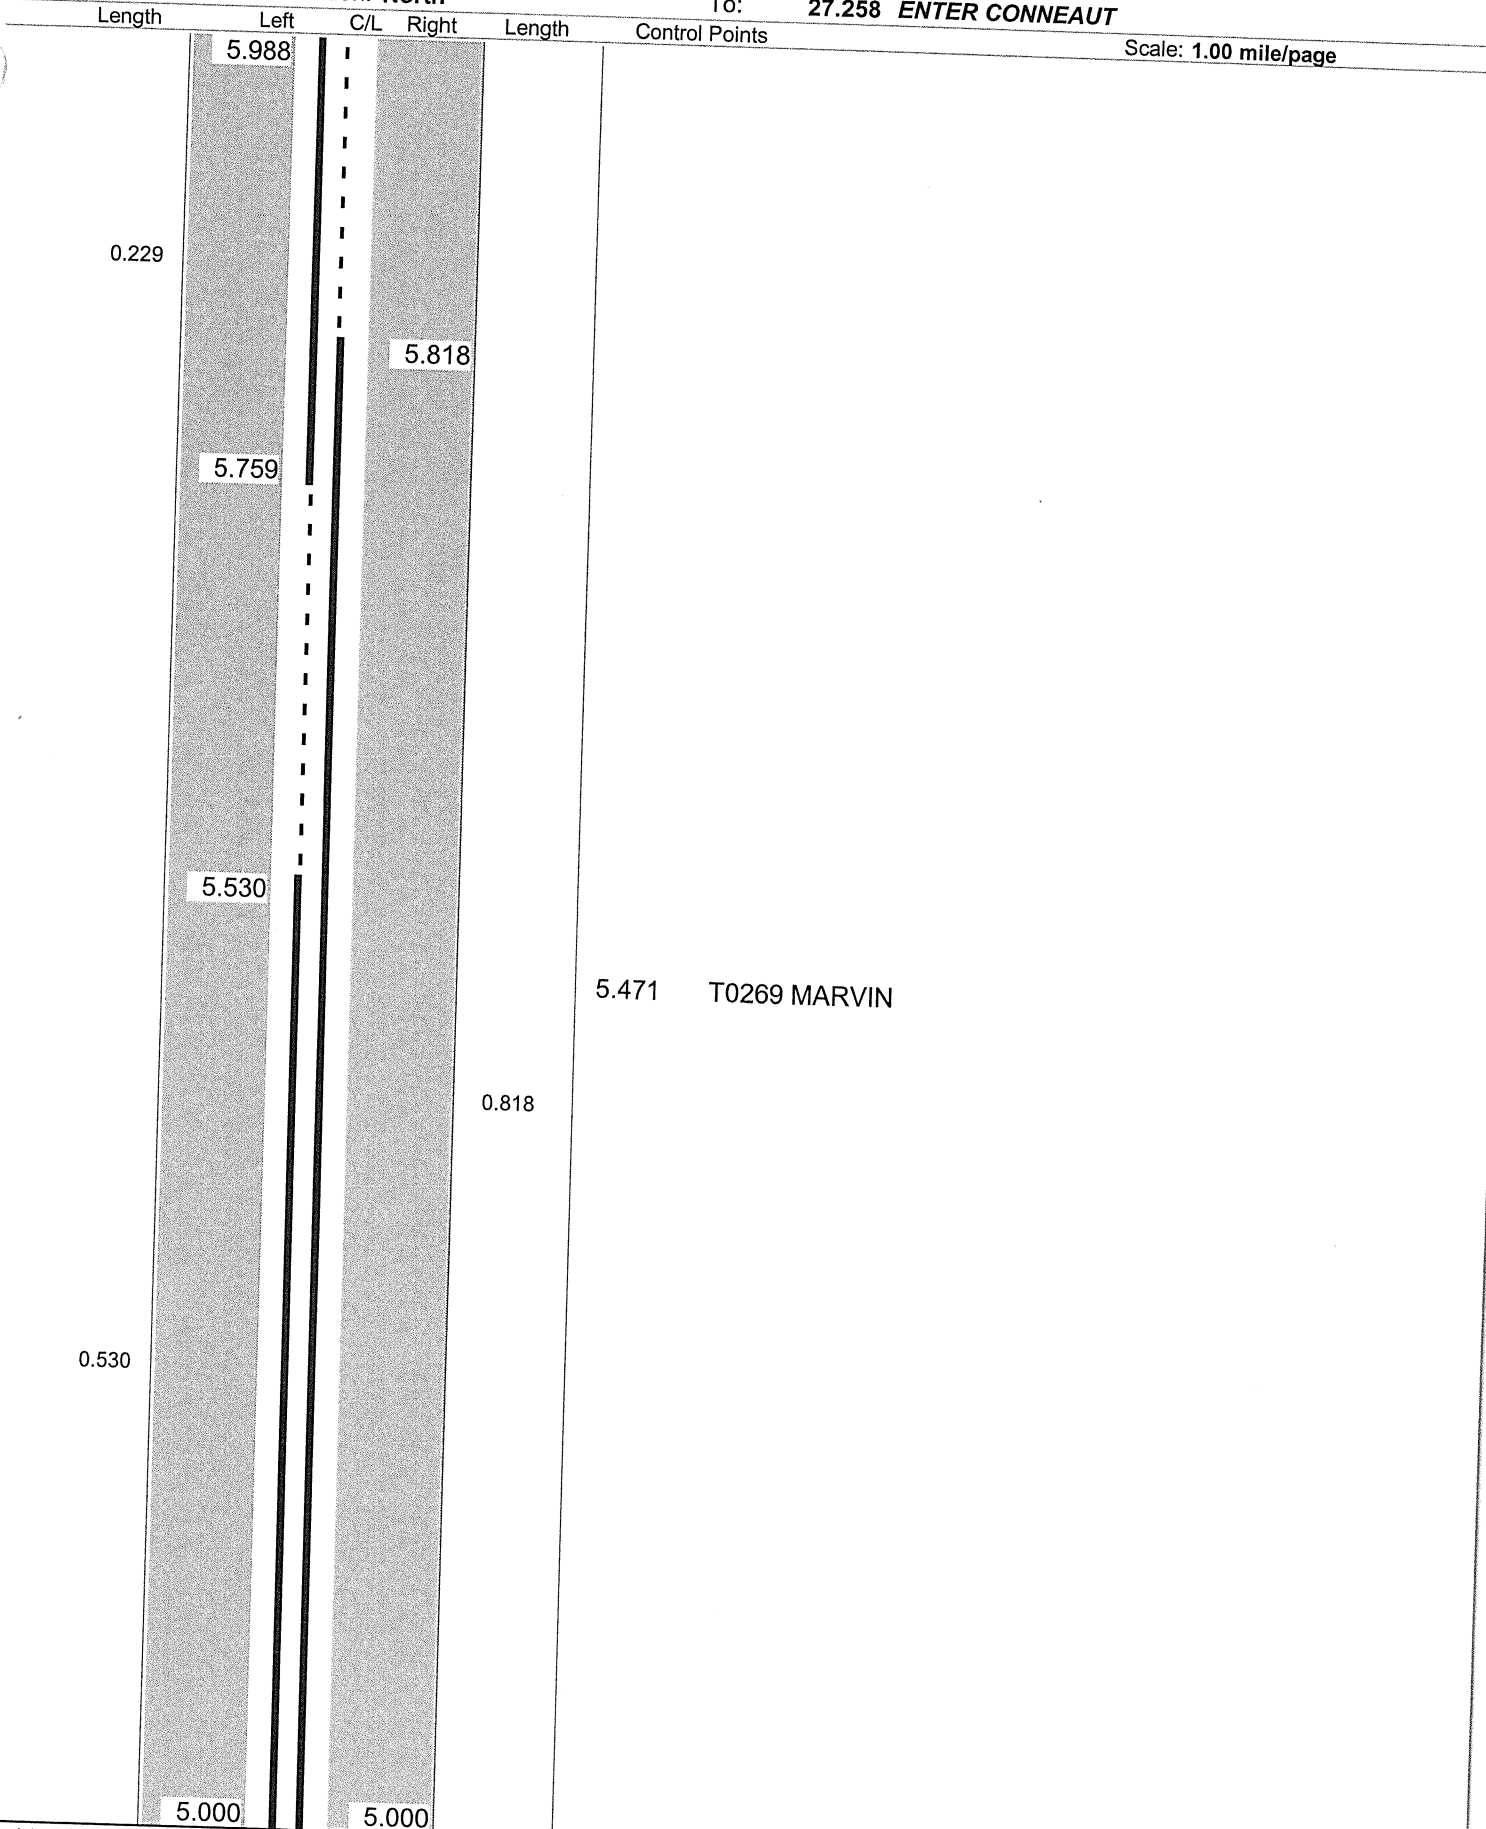

Scale: 1.00 mile/page

Sheet total equivalent length of solid line: 1.680


Accum. total: 5.723

ODOT Dist 4 - Ashtabula County - FINAL  
 No Passing Zone Log (ATB)

Route: 0007R (SATBSR00007\*\*C)  
 Length: 27.258

Direction: North

From: 0.000 LEAVE TRU CO  
 To: 27.258 ENTER CONNEAUT

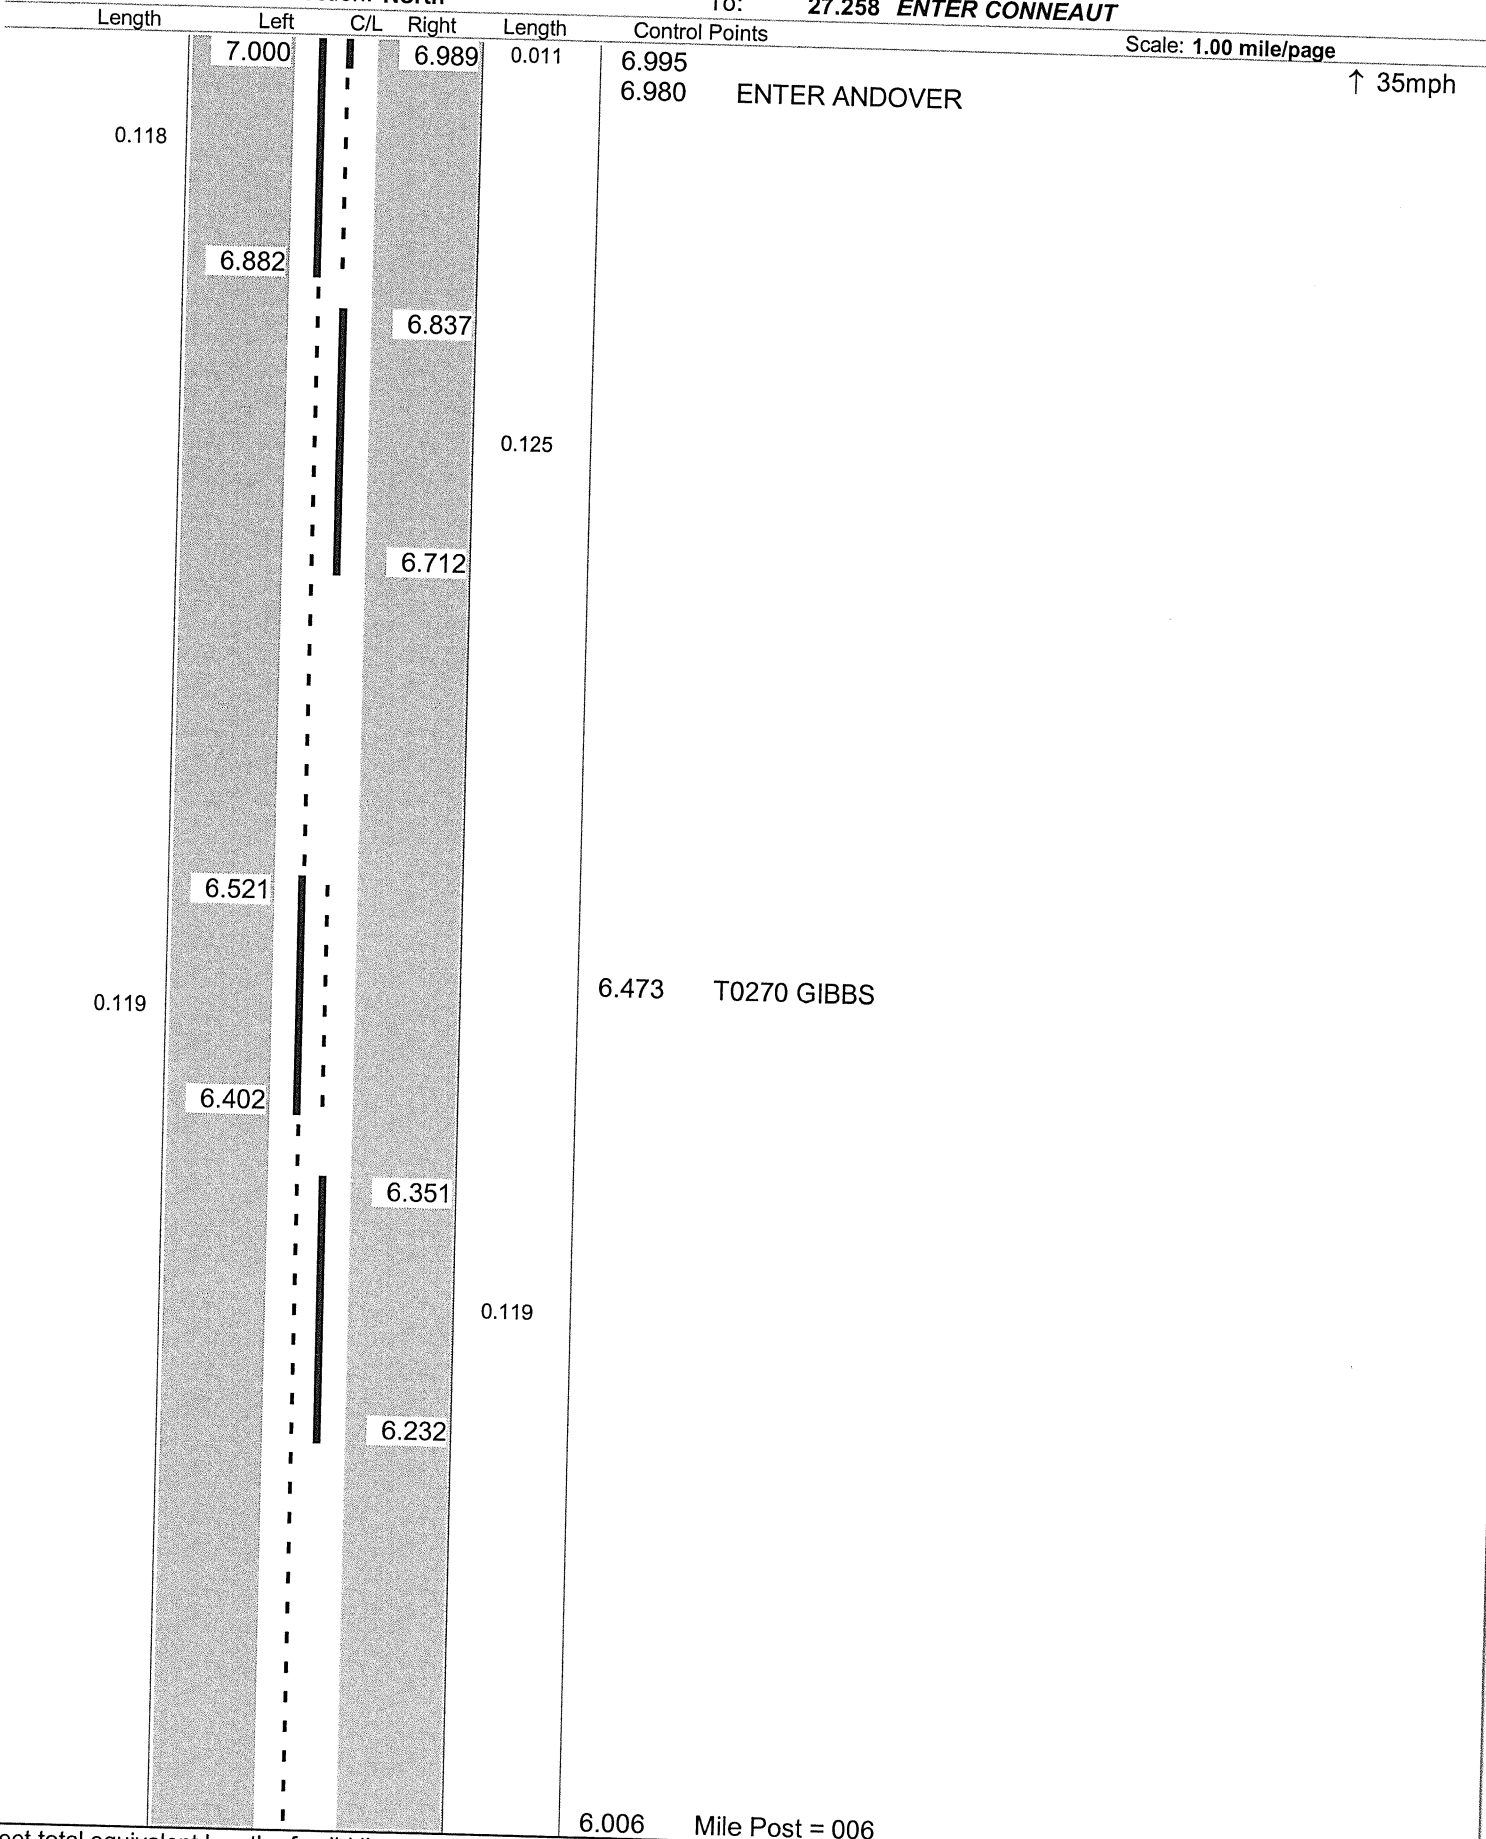

Sheet total equivalent length of solid line: 0.739

Accum. total: 6.462

# ODOT Dist 4 - Ashtabula County - FINAL

## No Passing Zone Log (ATB)

Route: 0007R (SATBSR00007\*\*C)

Length: 27.258


Direction: North

From: 0.000 LEAVE TRU CO

To: 27.258 ENTER CONNEAUT

Length	Left	C/L	Right	Length	Control Points
--------	------	-----	-------	--------	----------------

Scale: 1.00 mile/page

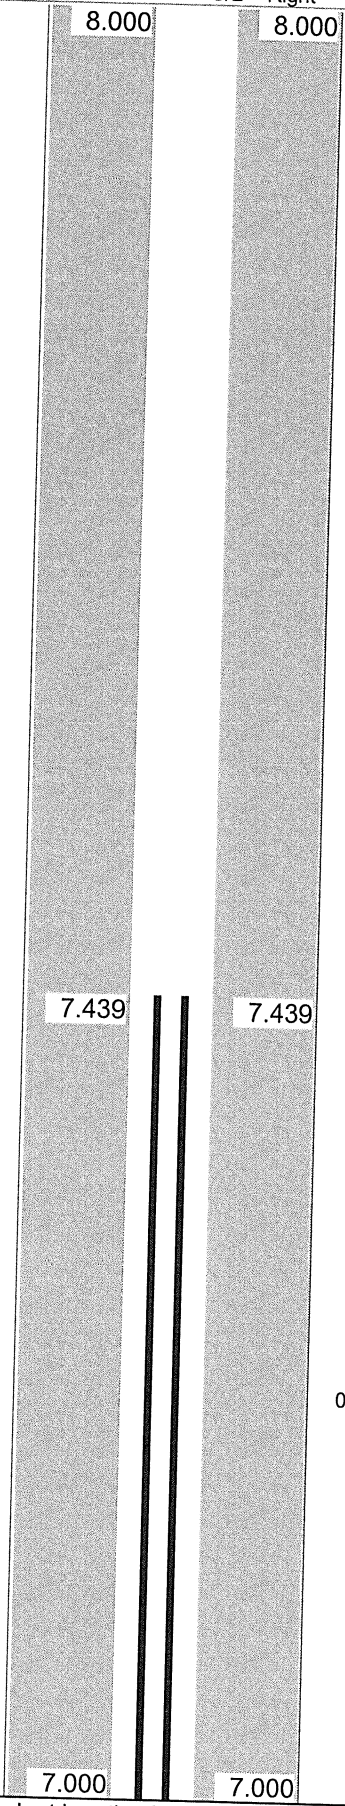

- 7.447 U0006D - START OVERLAP
- 7.365 CHESTNUT LT
- 7.319 PROSPECT RT
- 7.230 STILMAN RT
- 7.108 SOUTH PARK LT

Sheet total equivalent length of solid line: 0.878

Accum. total: 7.340



**ODOT Dist 4 - Ashtabula County - FINAL**  
**No Passing Zone Log (ATB)**

Route: 0007R (SATBSR00007\*\*C)

Length: 27.258

Direction: North

From: 0.000 LEAVE TRU CO

To: 27.258 ENTER CONNEAUT

Length      Left      C/L      Right      Length      Control Points      Scale: 1.00 mile/page

0.043

15.000

14.957

| |

14.950 C0302 NORTH RICHMOND LT  
 14.950 U0006R - END OVERLAP RT

**ODOT Dist 4 - Ashtabula County - FINAL**  
**No Passing Zone Log (ATB)**

Route: 0007R (SATBSR00007\*\*C)

Length: 27.258

Direction: North

From: 0.000 LEAVE TRU CO

To: 27.258 ENTER CONNEAUT

Scale: 1.00 mile/page

Length	Left	C/L	Right	Length	Control Points
--------	------	-----	-------	--------	----------------

0.036

15.036

15.000

15.797 T0301 ANDERSON LT

15.000 Mile Post = 015

Sheet total equivalent length of solid line: 0.286

Accum. total: 7.679

ODOT Dist 4 - Ashtabula County - FINAL  
 No Passing Zone Log (ATB)


Route: 0007R (SATBSR00007\*\*C)

Length: 27.258 Direction: North

From: 0.000 LEAVE TRU CO

To: 27.258 ENTER CONNEAUT

Length Left C/L Right Length Control Points Scale: 1.00 mile/page

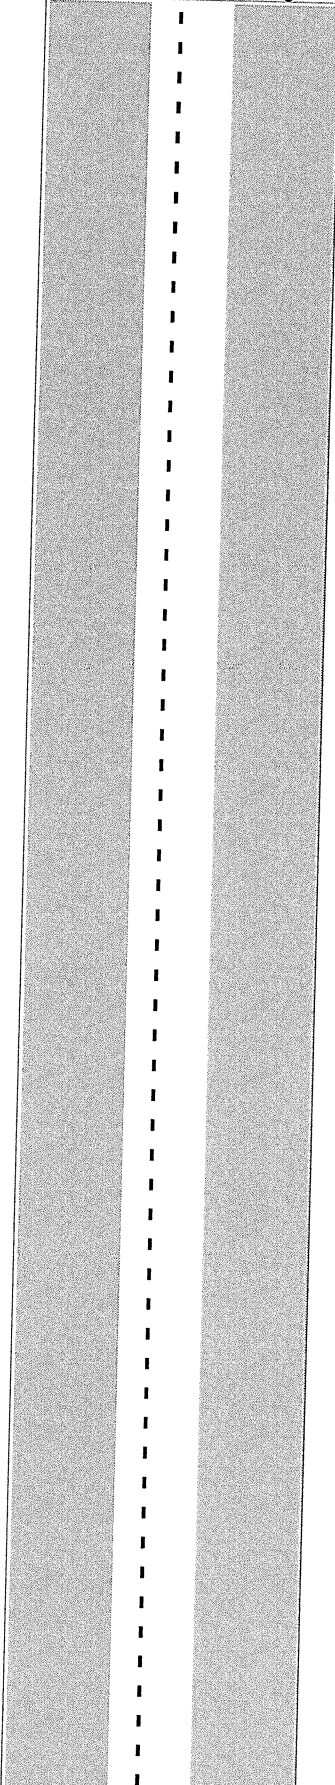

16.689 T0337 TURNER/SCHRAMBLING

16.094 T0336 HALL RT

16.005 Mile Post = 016

Sheet total equivalent length of solid line: 0.250

Accum. total: 7.929

ODOT Dist 4 - Ashtabula County - FINAL  
 No Passing Zone Log (ATB)

Route: 0007R (SATBSR00007\*\*C)

Length: 27.258 Direction: North

From: 0.000 LEAVE TRU CO

To: 27.258 ENTER CONNEAUT

Length Left C/L Right Length Control Points Scale: 1.00 mile/page

0.130

17.651

17.521

17.561

17.443

0.118

17.569 CO456 MARCY RT

17.515 S0167R LT

17.268

↑ 45mph

17.038 Mile Post = 017

Sheet total equivalent length of solid line: 0.488

Accum. total: 8.417

ODOT Dist 4 - Ashtabula County - FINAL  
 No Passing Zone Log (ATB)

Route: 0007R (SATBSR00007\*\*C)

Length: 27.258

Direction: North

From: 0.000 LEAVE TRU CO

To: 27.258 ENTER CONNEAUT

Length	Left	C/L	Right	Length	Control Points
--------	------	-----	-------	--------	----------------

Scale: 1.00 mile/page

0.551

18.991

18.821

0.468

18.440

18.434 T0579 CAINE LT  
 18.434 S0167R RT

18.353

18.205

↑ 55mph

18.108 BRIDGE

18.004 Mile Post = 018

Sheet total equivalent length of solid line: 1.174

Accum. total: 9.591

ODOT Dist 4 - Ashtabula County - FINAL  
 No Passing Zone Log (ATB)

Route: 0007R (SATBSR00007\*\*C)


Length: 27.258

Direction: North

From: 0.000 LEAVE TRU CO

To: 27.258 ENTER CONNEAUT

Length      Left      C/L      Right      Length      Control Points      Scale: 1.00 mile/page

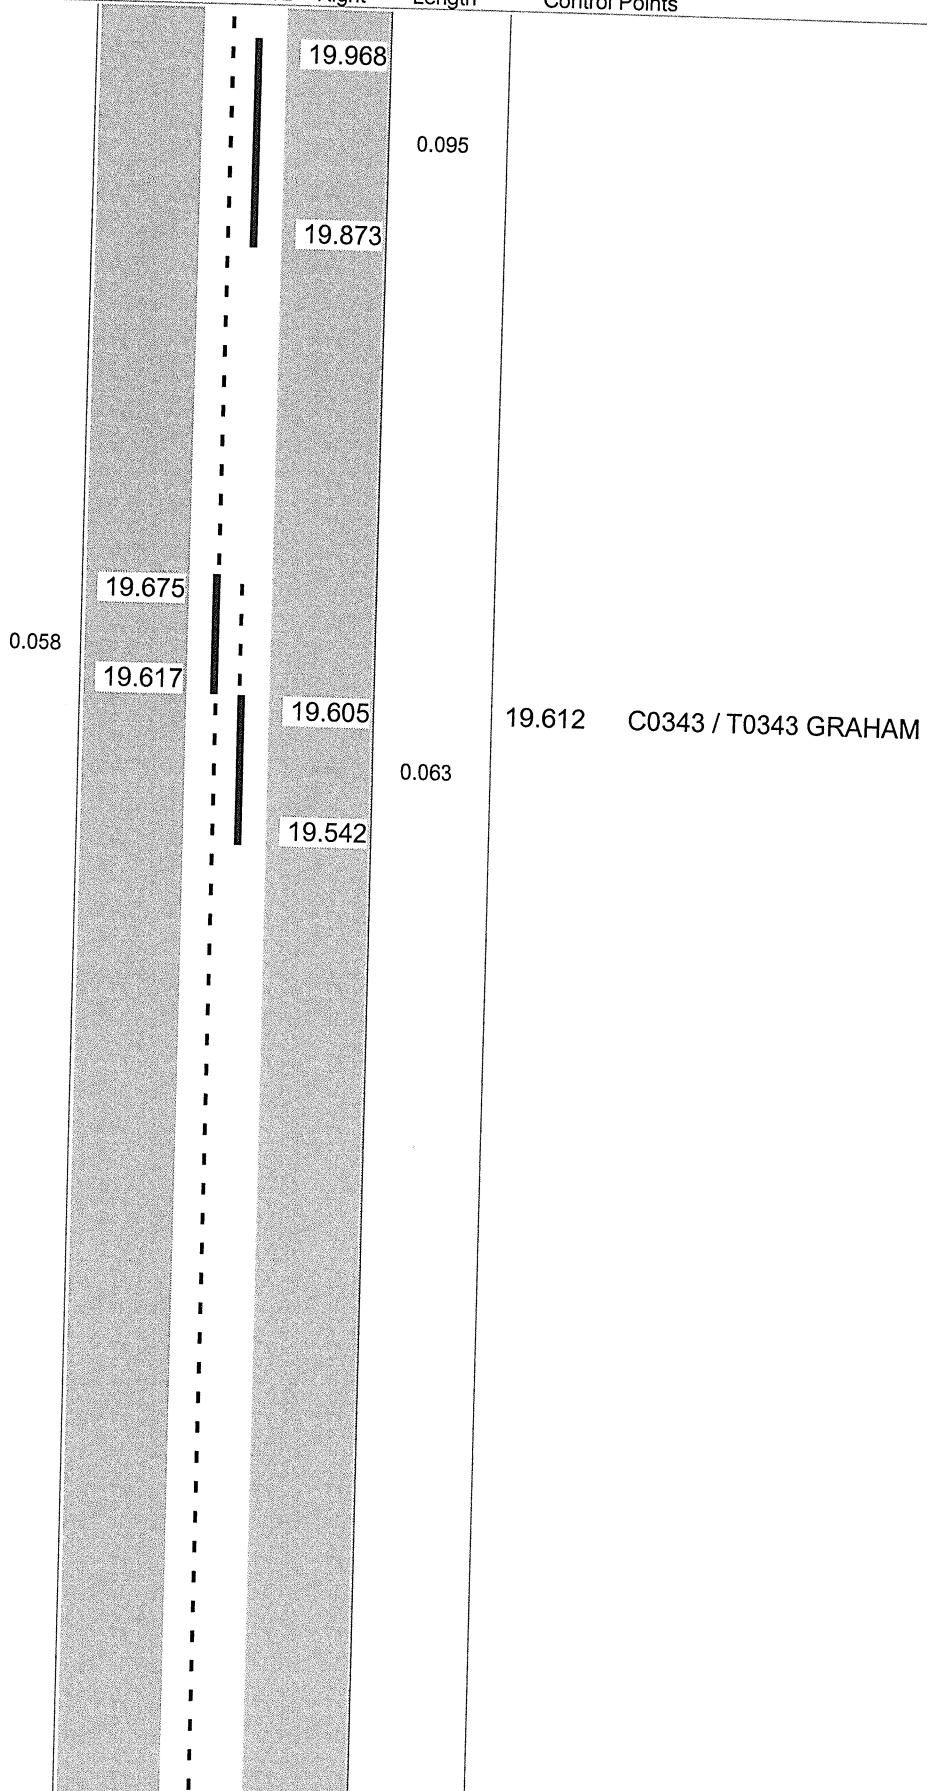

Sheet total equivalent length of solid line: 0.466


Accum. total: 10.057

**ODOT District 4**  
**No Passing Zone Log (ATB)**

Route: 0007R (SATBSR00007\*\*C)  
 Length: 0.990 Direction: North

From: 20.000 LEAVE TRU CO  
 To: 20.990 ENTER CONNEAUT

15 22

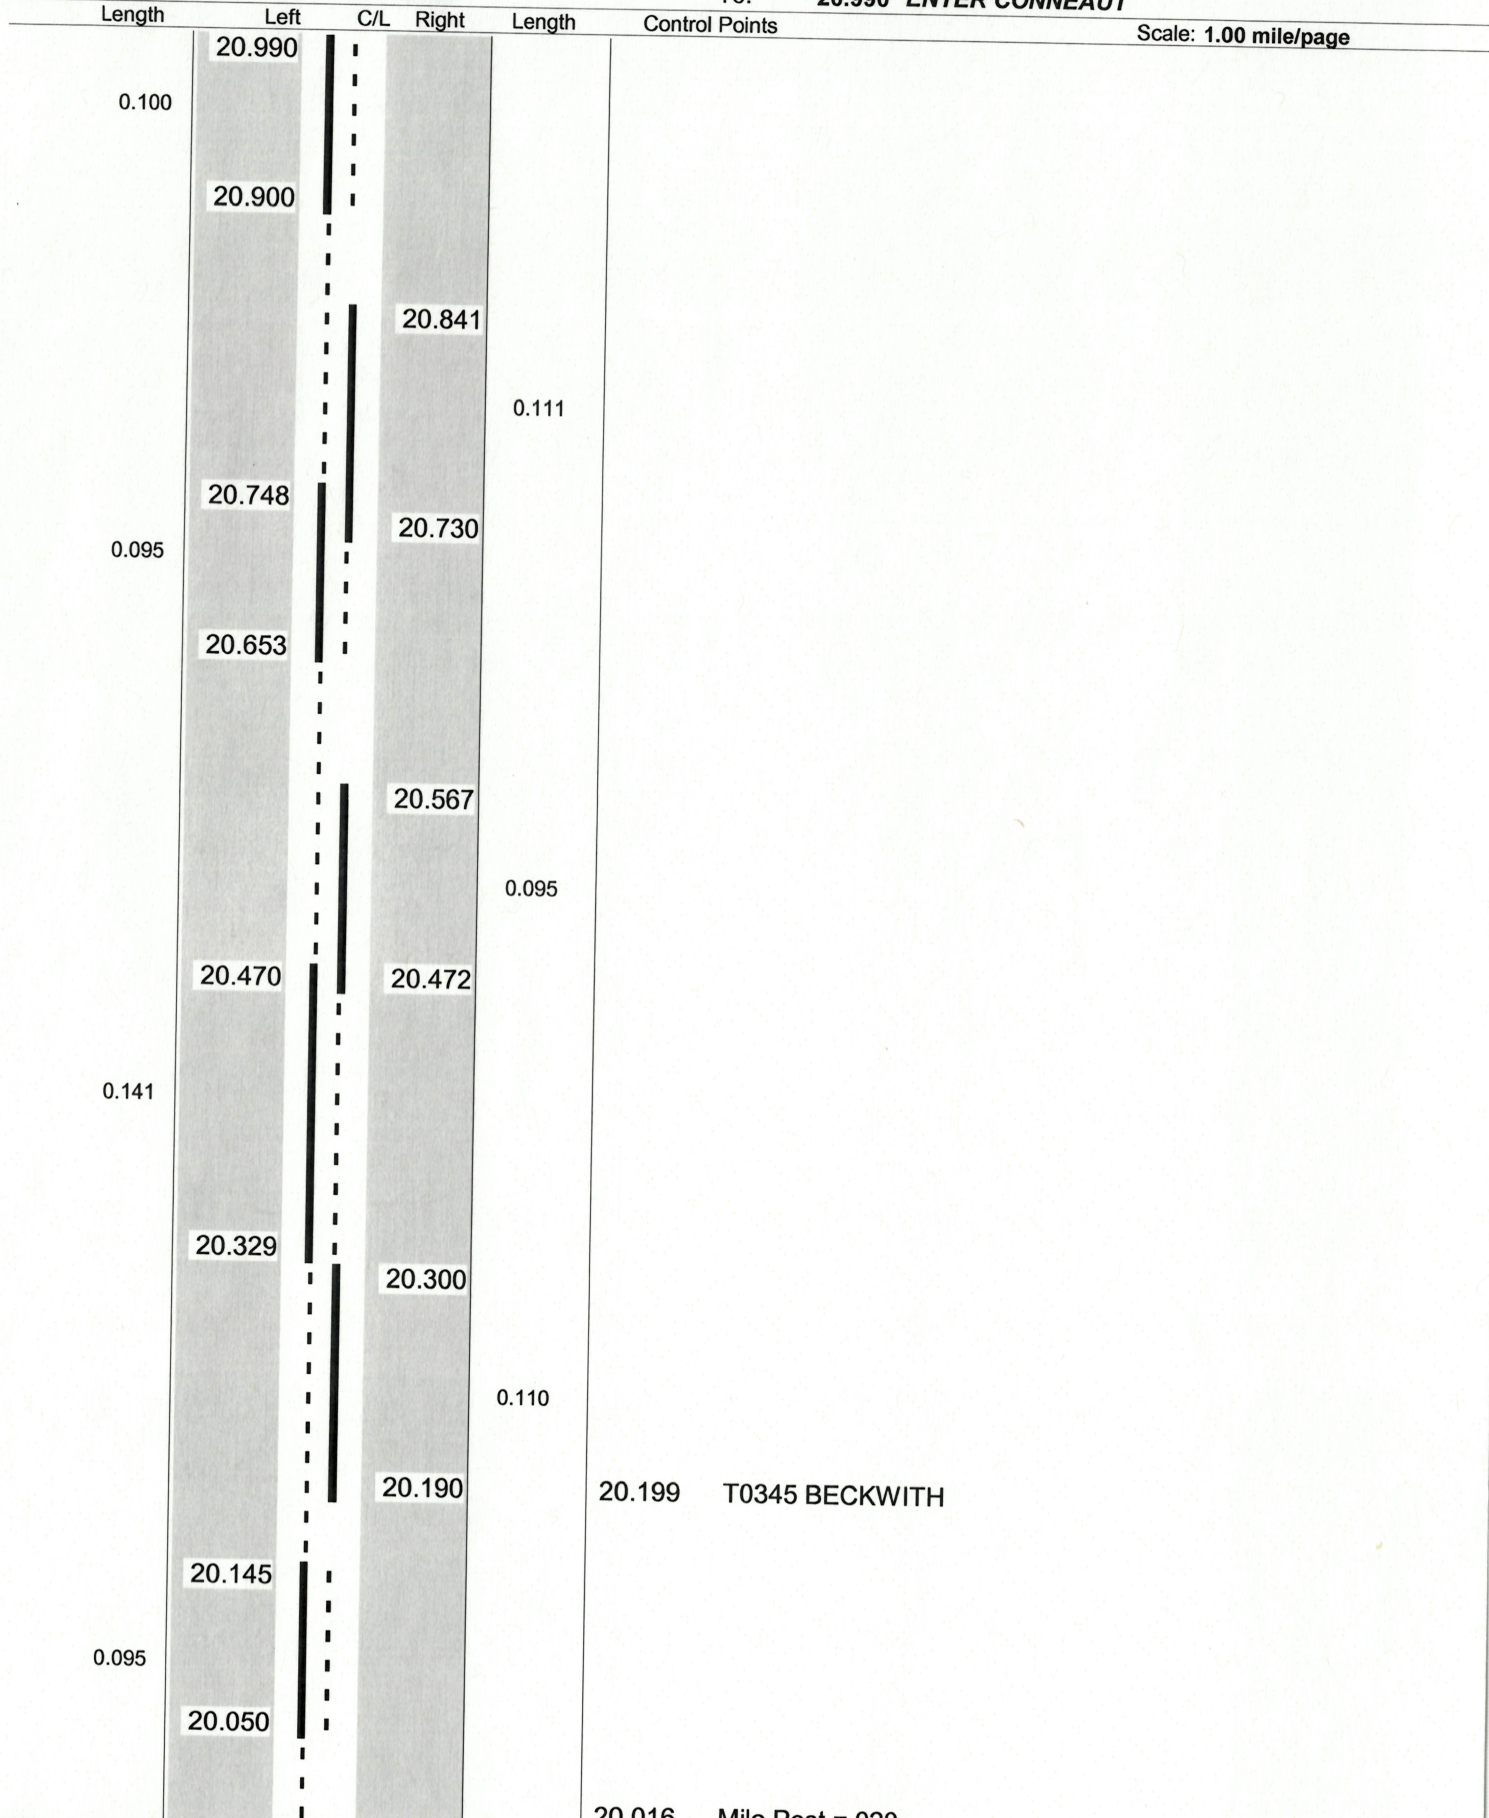

Sheet total equivalent length of solid line: 0.980

Accum. total: 0.980

# ODOT Dist 4 - Ashtabula County - FINAL

## No Passing Zone Log (ATB)

Route: 0007R (SATBSR00007\*\*C)


Length: 27.258 Direction: North

From: 0.000 LEAVE TRU CO

To: 27.258 ENTER CONNEAUT

Length	Left	C/L	Right	Length	Control Points
--------	------	-----	-------	--------	----------------

Scale: 1.00 mile/page

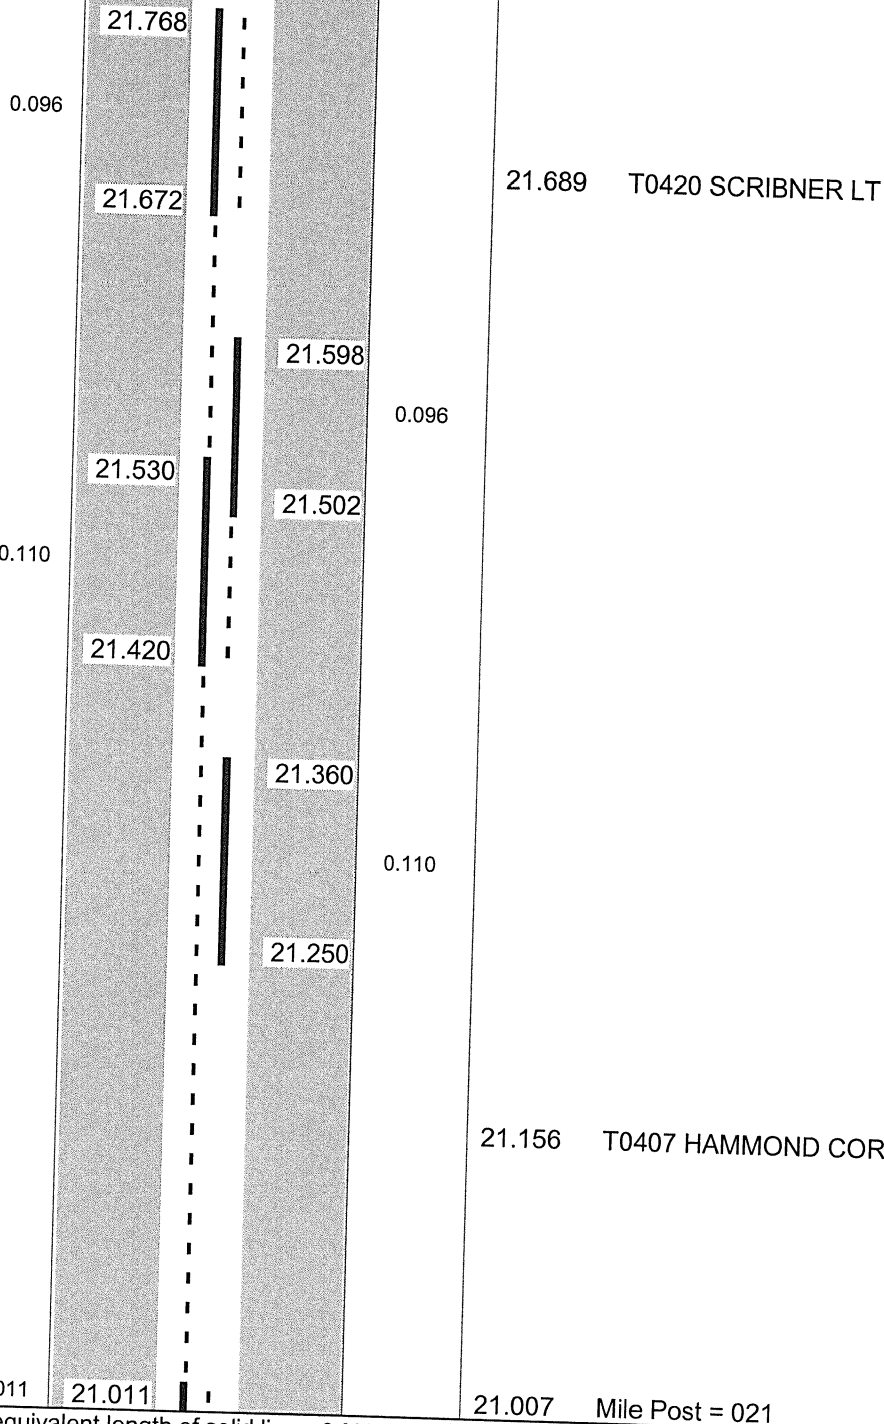

Sheet total equivalent length of solid line: 0.666

Accum. total: 11.685



ODOT Dist 4 - Ashtabula County - FINAL  
 No Passing Zone Log (ATB)


Route: 0007R (SATBSR00007\*\*C)  
 Length: 27.258

Direction: North

From: 0.000 LEAVE TRU CO  
 To: 27.258 ENTER CONNEAUT

Length	Left	C/L	Right	Length	Control Points
--------	------	-----	-------	--------	----------------

Scale: 1.00 mile/page

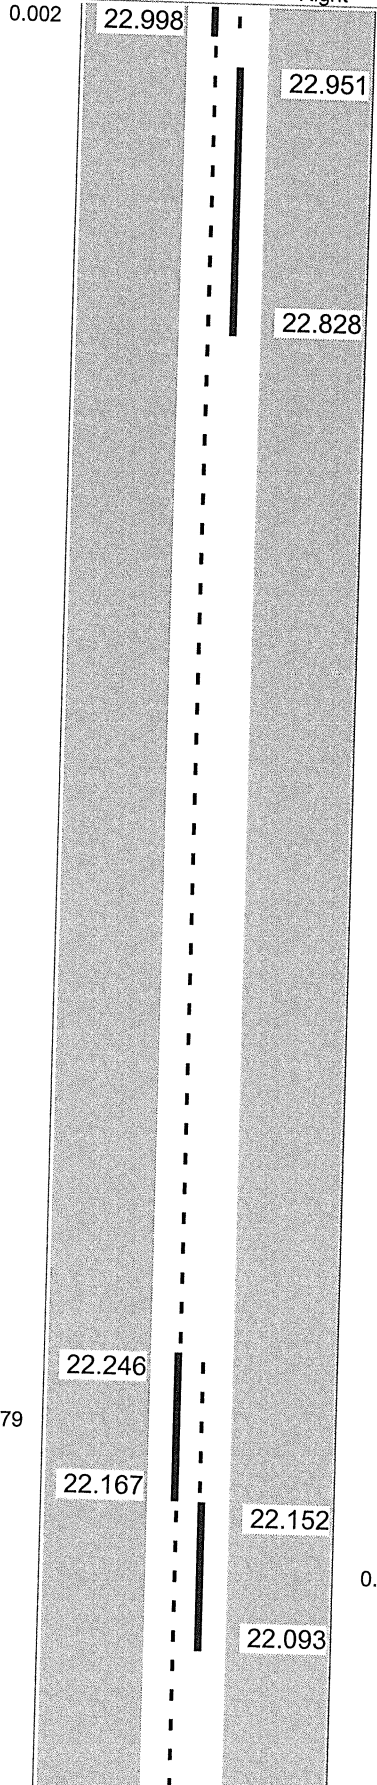

0.002

22.998

22.951

0.123

22.828

0.079

22.246

22.167

22.152

22.161 C0415 HILLDOM

0.059

22.093

22.011 Mile Post = 022

Sheet total equivalent length of solid line: 0.513

Accum. total: 12.198

ODOT Dist 4 - Ashtabula County - FINAL  
 No Passing Zone Log (ATB)

Route: 0007R (SATBSR00007\*\*C)


Length: 27.258

Direction: North

From: 0.000 LEAVE TRU CO

To: 27.258 ENTER CONNEAUT

Scale: 1.00 mile/page

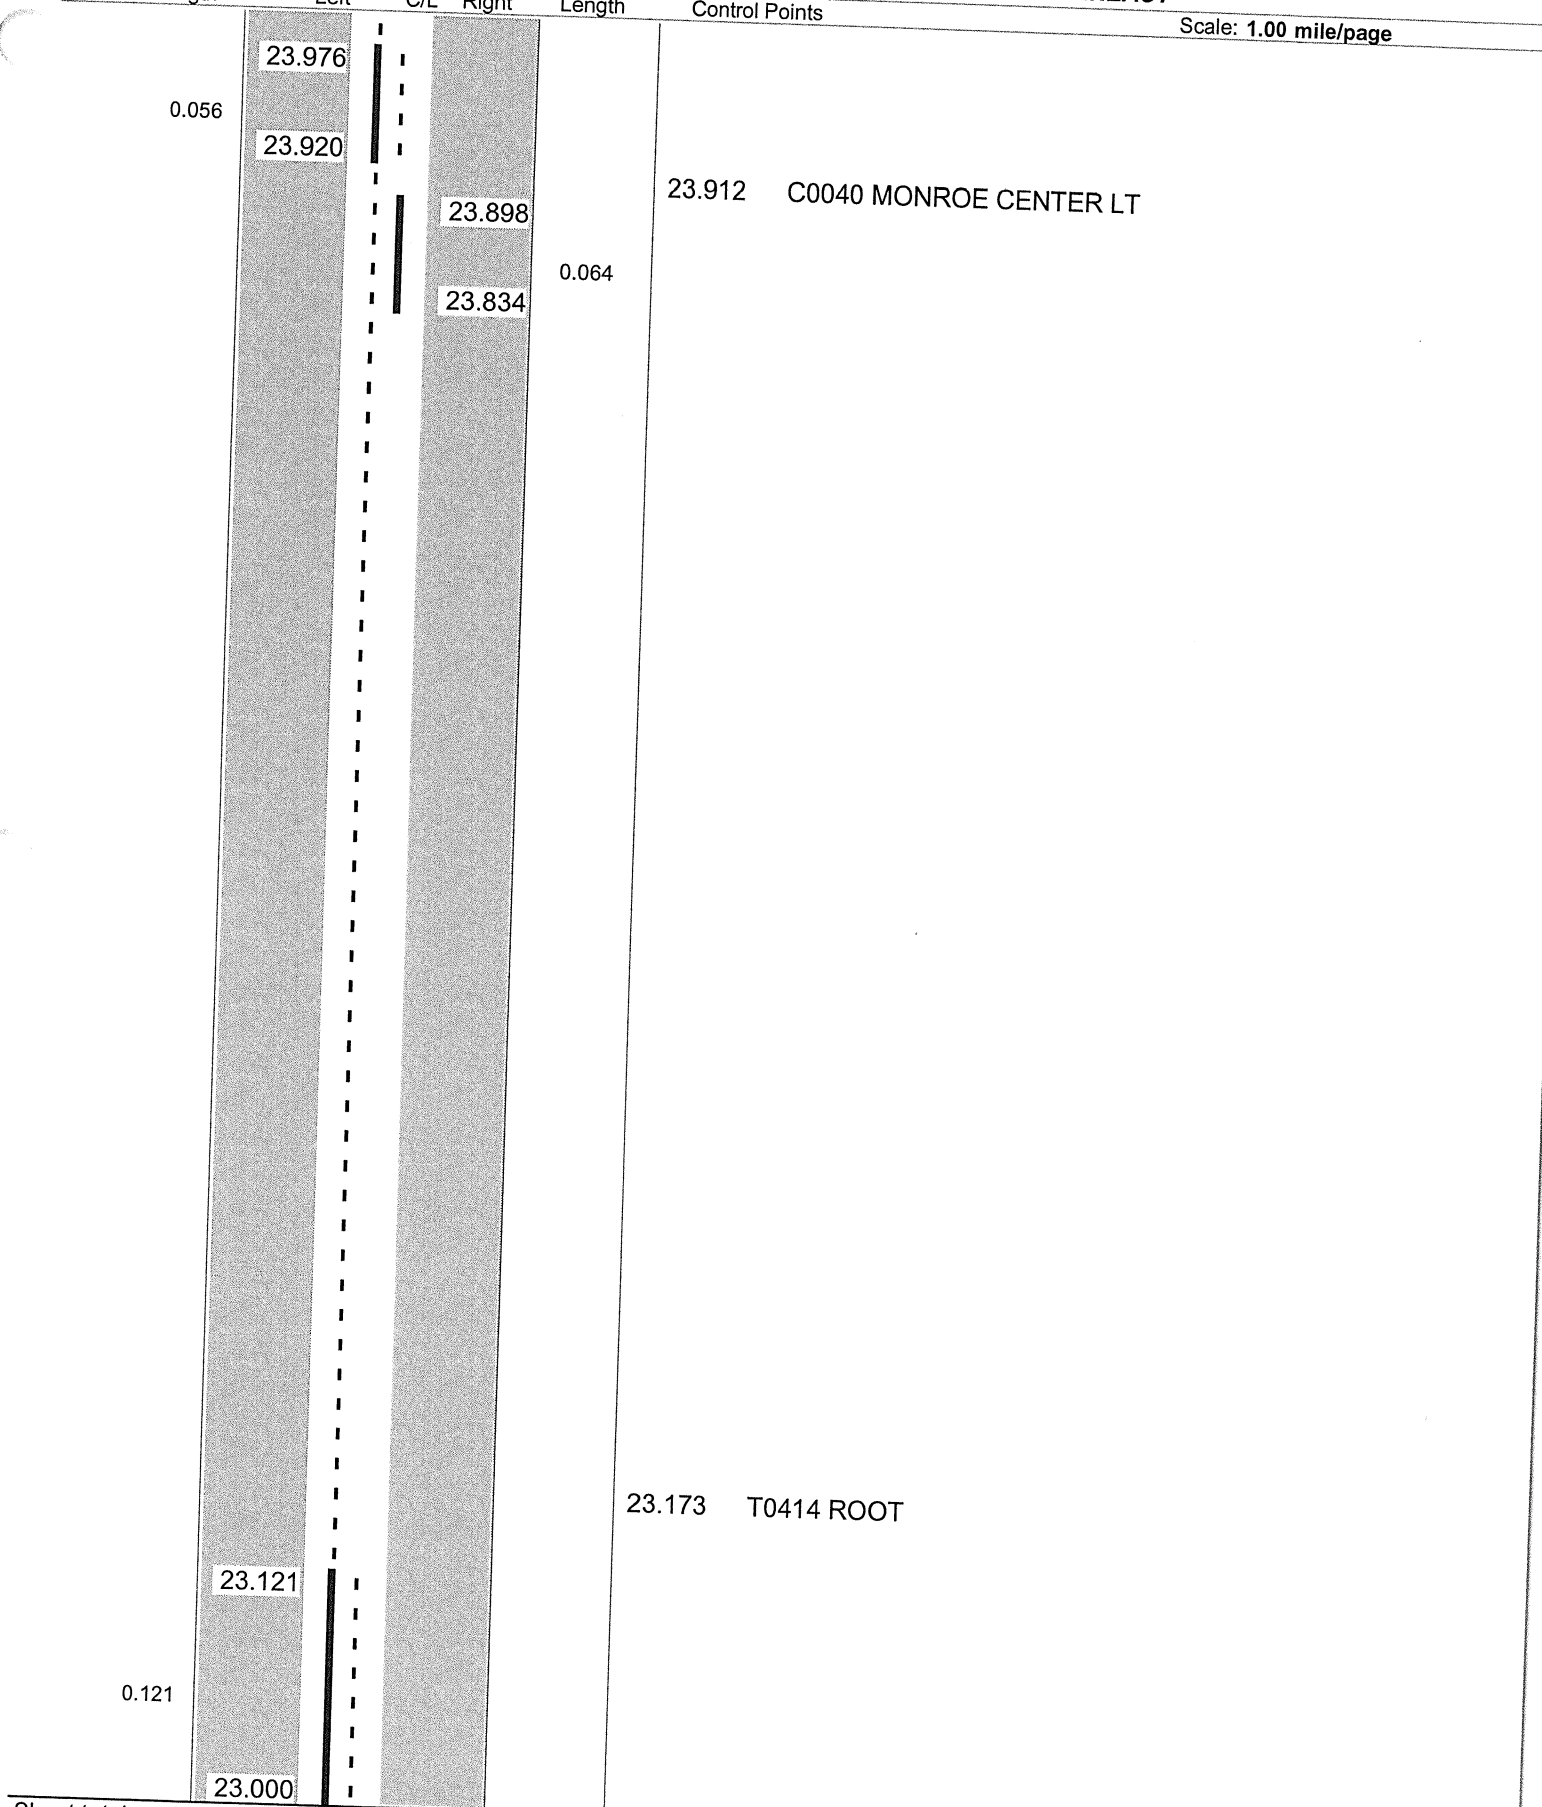

Sheet total equivalent length of solid line: 0.491

Accum. total: 12.689

**ODOT District 4  
No Passing Zone Log (ATB)**

Route: 0007R (SATBSR00007\*\*C)  
Length: 0.990 Direction: North

From: 24.000 LEAVE TRU CO  
To: 24.990 ENTER CONNEAUT

Scale: 1.00 mile/page

Length Left C/L Right Length Control Points

0.155

24.982

24.827

24.827

0.170

24.657

24.208 T0416 RICHARDSON RT

24.013 Mile Post = 024

Sheet total equivalent length of solid line: 0.573

Accum. total: 0.573

ODOT Dist 4 - Ashtabula County - FINAL  
 No Passing Zone Log (ATB)


Route: 0007R (SATBSR00007\*\*C)

Length: 27.258

Direction: North

From: 0.000 LEAVE TRU CO

To: 27.258 ENTER CONNEAUT

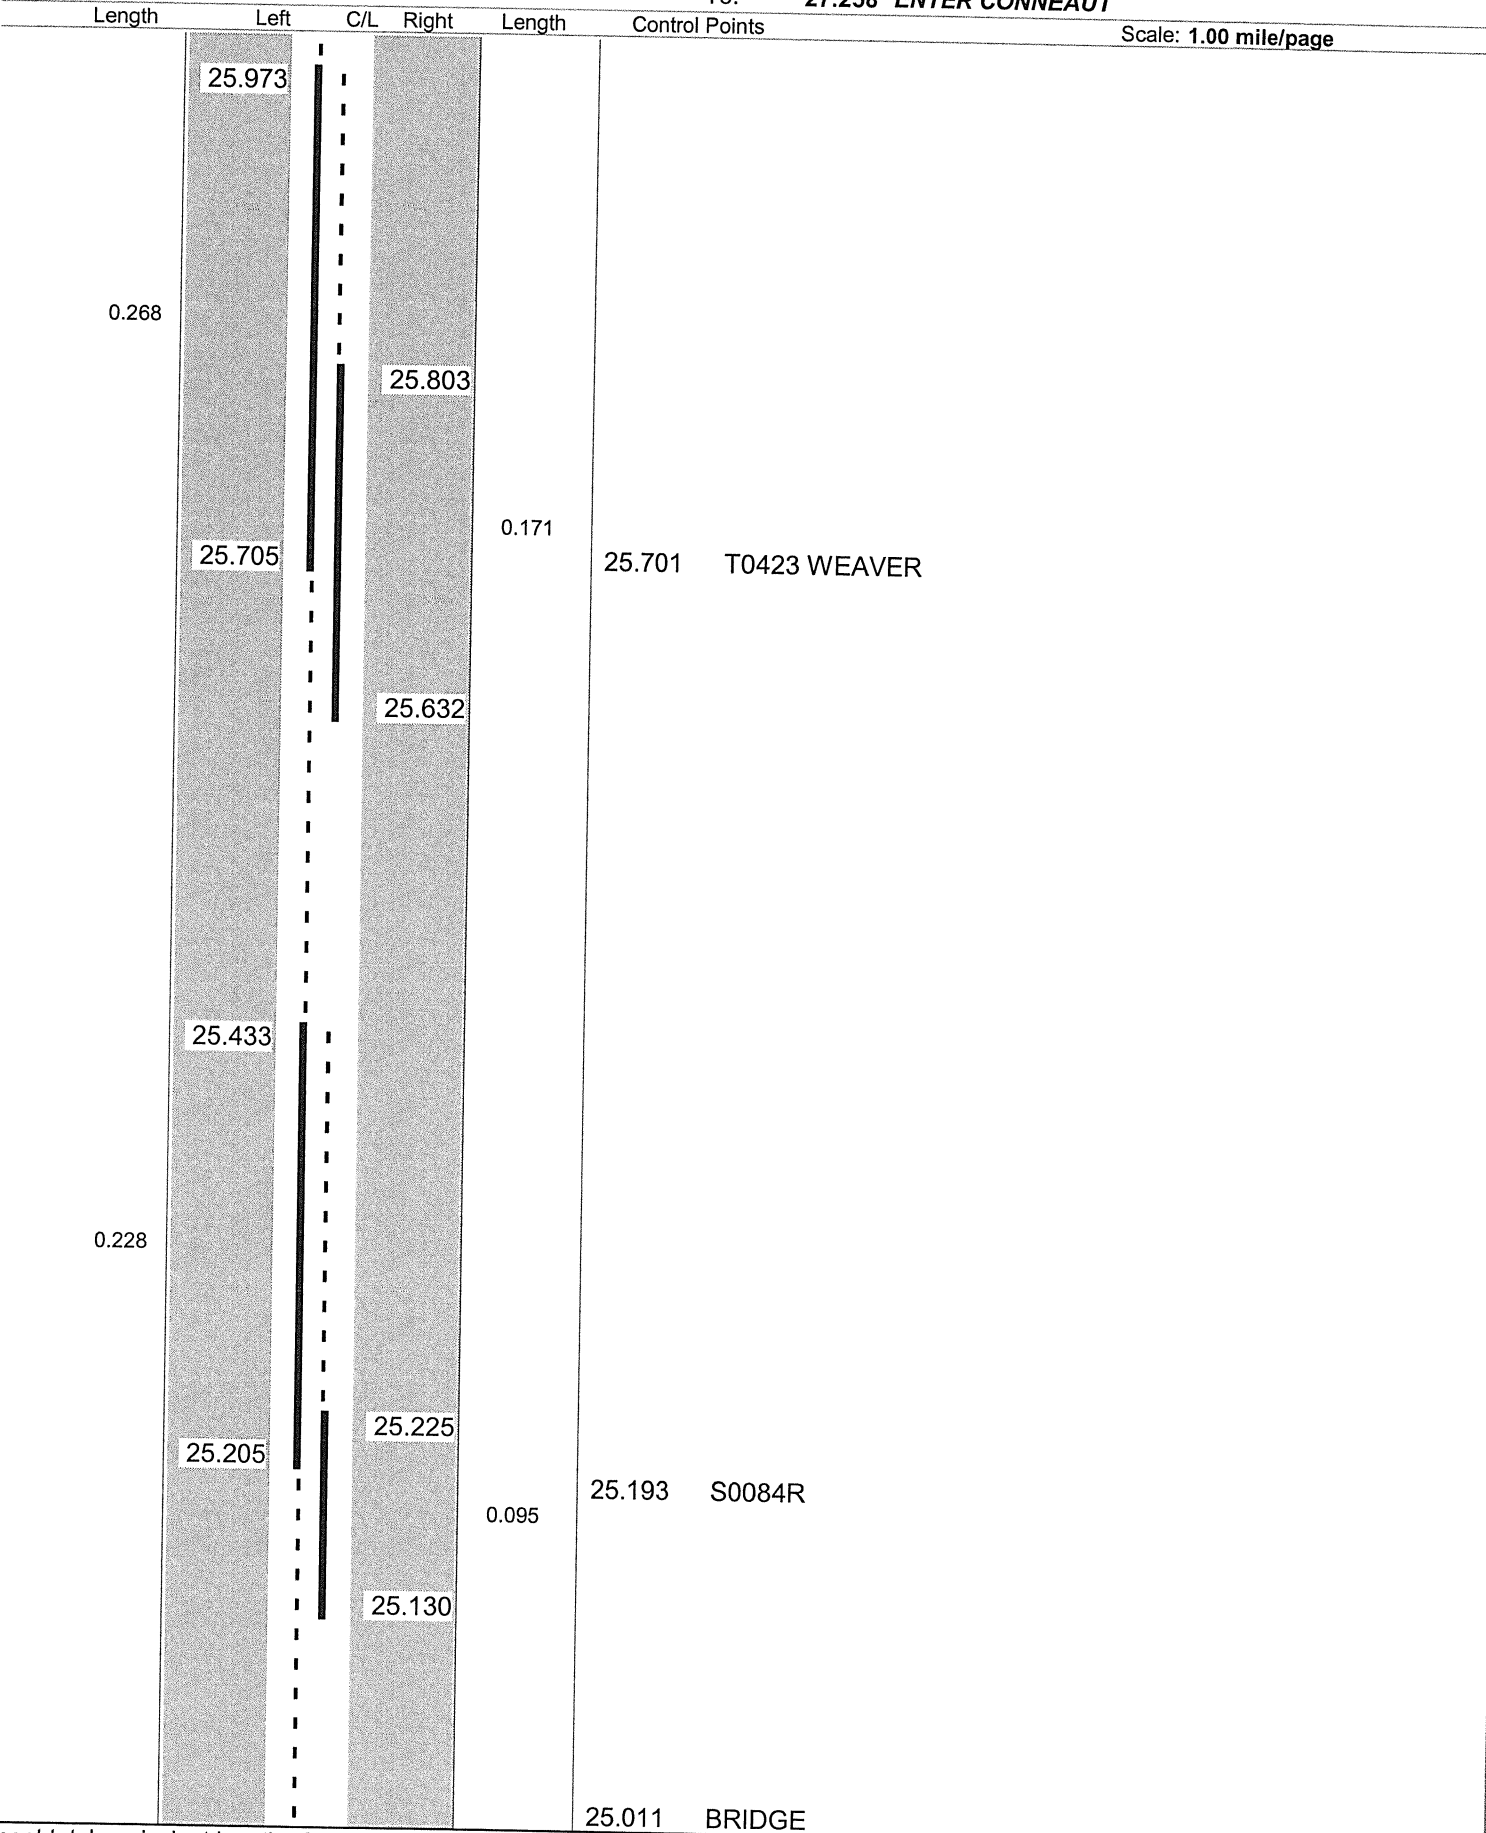

Sheet total equivalent length of solid line: 0.983

Accum. total: 14.232

ODOT District 4  
No Passing Zone Log (ATB)

Route: 0007R (SATBSR00007\*\*C)  
Length: 0.990

Direction: North

From: 26.000 LEAVE TRU CO  
To: 26.990 ENTER CONNEAUT

Scale: 1.00 mile/page

Length	Left	C/L	Right	Length	Control Points
0.412	26.990		26.990	0.047	
			26.953		
			26.798		
				0.308	
	26.588				26.581 C0427 HATCHES CORNERS
			26.490		
	26.383				
0.117	26.266				
			26.213	0.117	
			26.096		
					26.018 Mile Post = 026

0.412

0.047

26.953

26.798

0.308

26.588

26.581 C0427 HATCHES CORNERS

26.490

26.383

0.117

26.266

26.213

0.117

26.096

26.018 Mile Post = 026

Sheet total equivalent length of solid line: 1.167

Accum. total: 1.167

**ODOT District 4  
No Passing Zone Log (ATB)**


Route: 0007R (SATBSR00007\*\*C)  
Length: 0.258 Direction: North

From: 27.000 LEAVE TRU CO  
To: 27.258 ENTER CONNEAUT

Scale: 1.00 mile/page

Length	Left	C/L	Right	Length
--------	------	-----	-------	--------

0.258

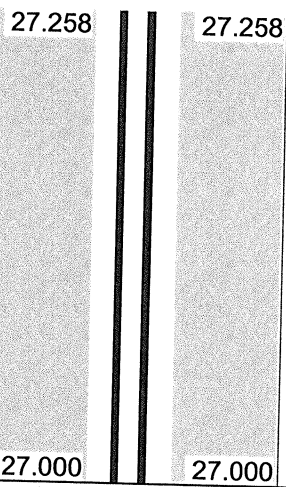

0.258

27.258 ENTER CONNEAUT

27.196 CENTER LT

27.023 Mile Post = 027

Sheet total equivalent length of solid line: 0.516

Accum. total: 0.516