


ODOT Dist 4 - Ashtabula County - FINAL
No Passing Zone Log (ATB)

Route: 0006R (SATBUS00006**C)
 Length: 32.555 Direction: East

From: 0.000 LEAVE GEA CO
 To: 32.555 ENTER PA STATE

Length	Left	C/L	Right	Length	Control Points
--------	------	-----	-------	--------	----------------

Scale: 1.00 mile/page

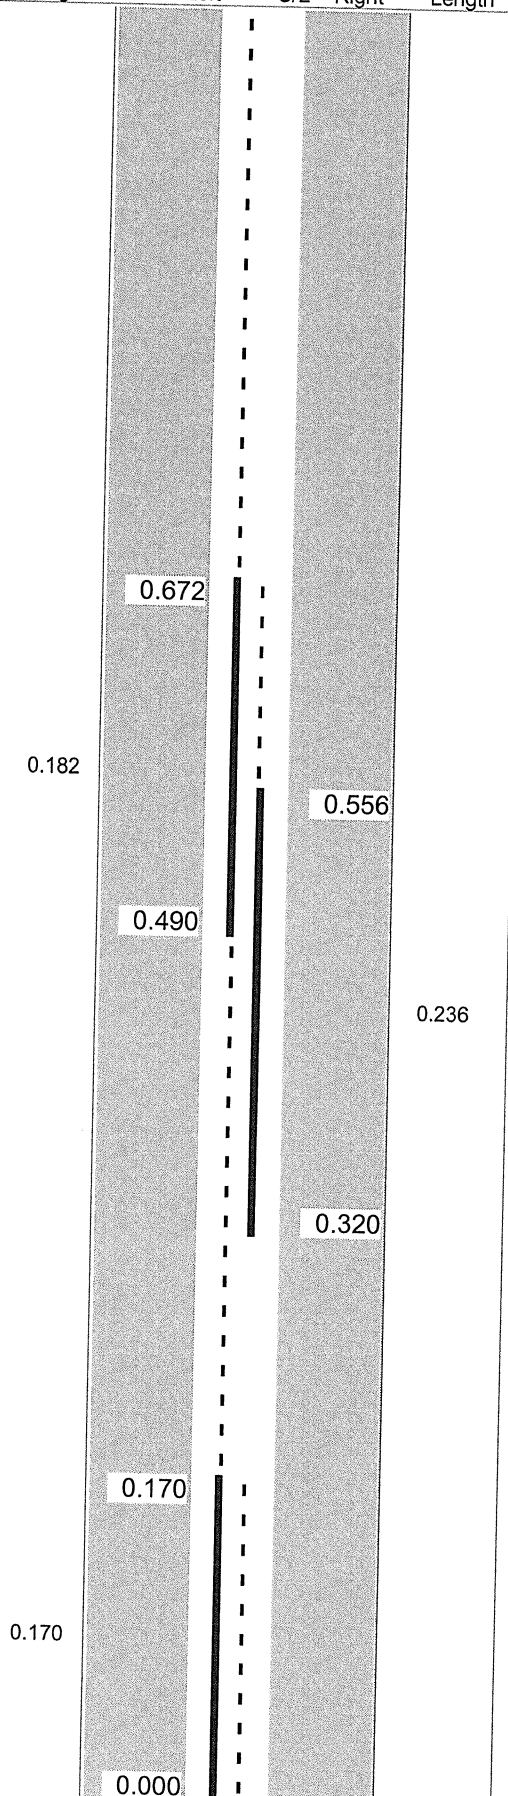

0.979 Mile Post = 001

0.552 C0542 / T0542 IRELAND

0.000 Mile Post = 000
 0.000 LEAVE GEA CO

Sheet total equivalent length of solid line: 0.822

Accum. total: 0.822

ODOT Dist 4 - Ashtabula County - FINAL
No Passing Zone Log (ATB)

Route: 0006R (SATBUS00006**C)
 Length: 32.555 Direction: East

From: 0.000 LEAVE GEA CO
 To: 32.555 ENTER PA STATE

Length	Left	C/L	Right	Length	Control Points
				1.996	Mile Post = 002
				1.891	BRIDGE
				1.560	T0543 HYDE

Scale: 1.00 mile/page

ODOT Dist 4 - Ashtabula County - FINAL
No Passing Zone Log (ATB)


Route: 0006R (SATBUS00006**C)

Length: 32.555

Direction: East

From: 0.000 LEAVE GEA CO

To: 32.555 ENTER PA STATE

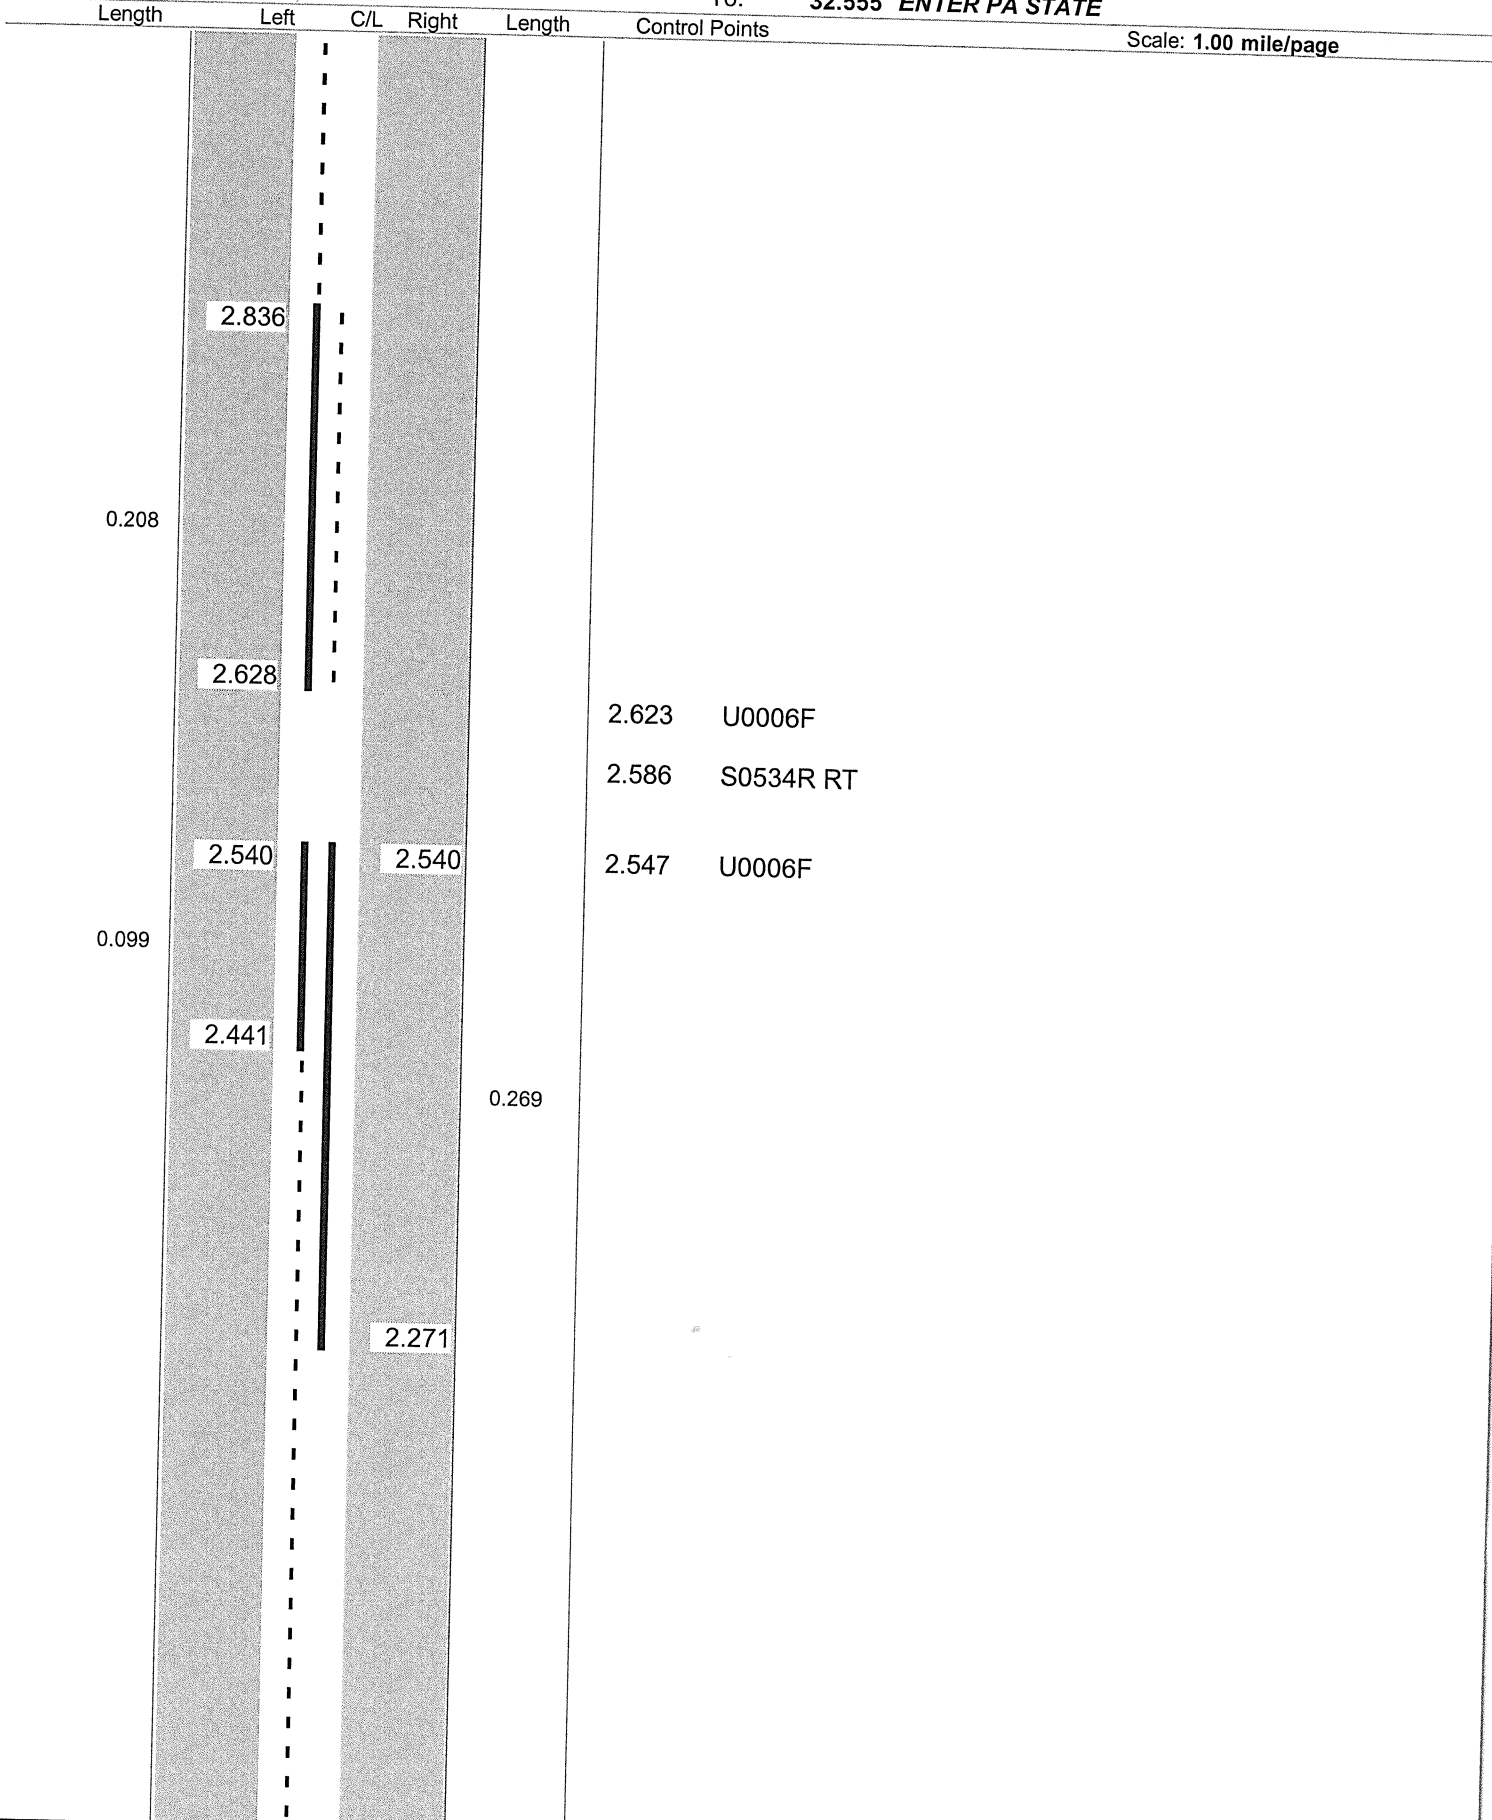

Sheet total equivalent length of solid line: 0.779

Accum. total: 1.851

ODOT District 4
No Passing Zone Log (ATB)

Route: 0006R (SATBUS00006**C)
Length: 0.990 Direction: East

From: 3.000 LEAVE GEA CO
To: 3.990 ENTER PA STATE

Scale: 1.00 mile/page

Length Left C/L Right Length

3.988 Mile Post = 004

3.590 T0545 HIGLEY LT

0.146

3.389

3.243

3.253

0.180

3.073

3.006 Mile Post = 003

Sheet total equivalent length of solid line: 0.571


Accum. total: 0.571

ODOT District 4
No Passing Zone Log (ATB)

Route: 0006R (SATBUS00006**C)
Length: 0.990 Direction: East

From: 4.000 LEAVE GEA CO
To: 4.990 ENTER PA STATE

Scale: 1.00 mile/page

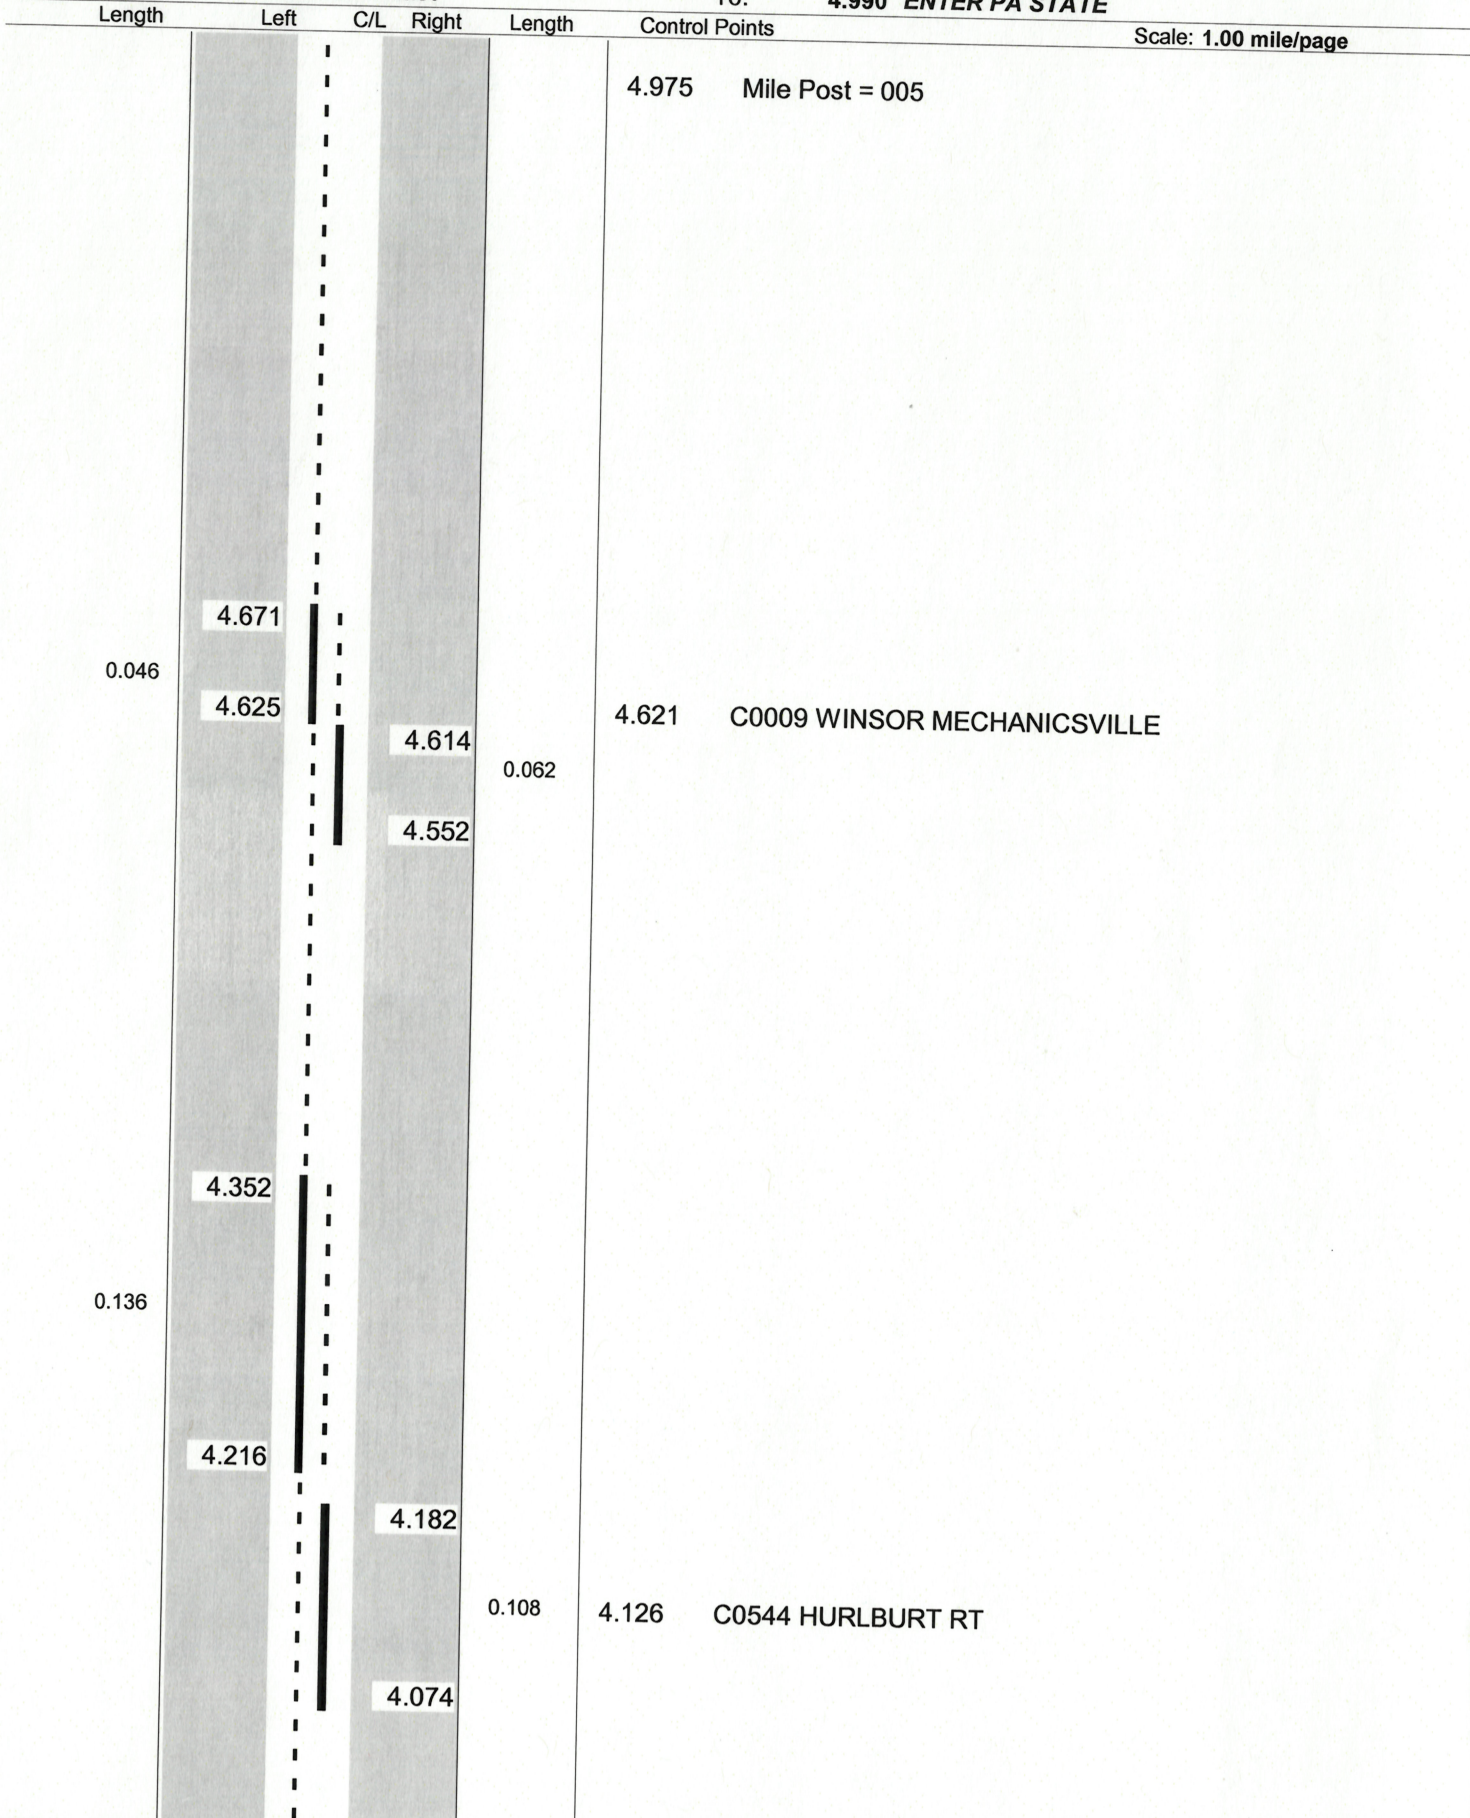

Sheet total equivalent length of solid line: 0.600

Accum. total: 0.600

ODOT Dist 4 - Ashtabula County - FINAL
 No Passing Zone Log (ATB)


Route: 0006R (SATBUS00006**C)

Length: 32.555

Direction: East

From: 0.000 LEAVE GEA CO

To: 32.555 ENTER PA STATE

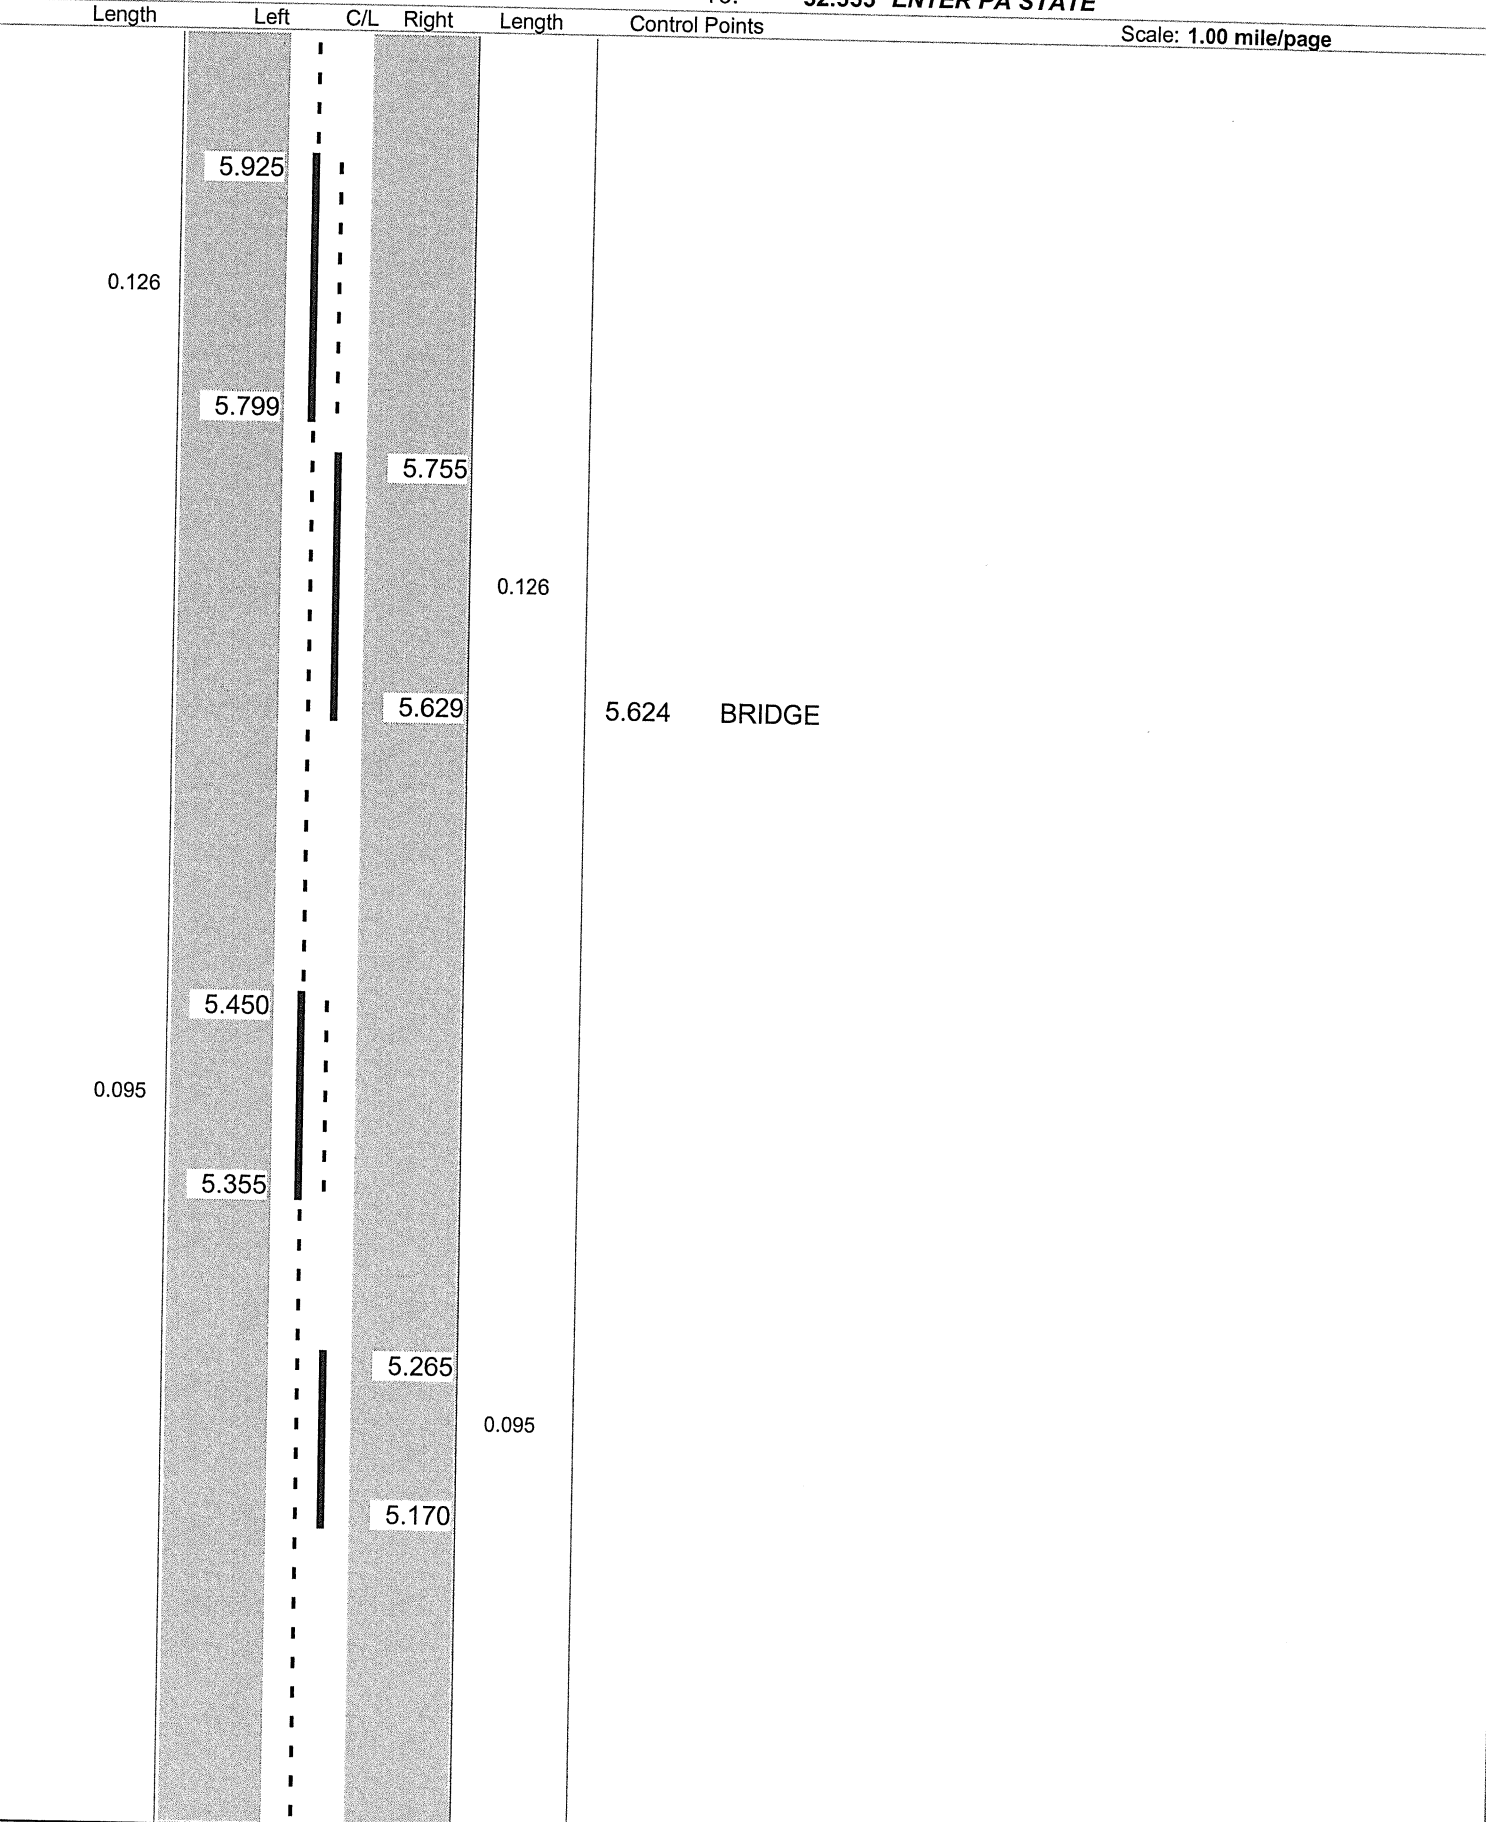

Sheet total equivalent length of solid line: 0.692

Accum. total: 3.659

ODOT Dist 4 - Ashtabula County - FINAL
 No Passing Zone Log (ATB)


Route: 0006R (SATBUS00006**C)

Length: 32.555

Direction: East

From: 0.000 LEAVE GEA CO

To: 32.555 ENTER PA STATE

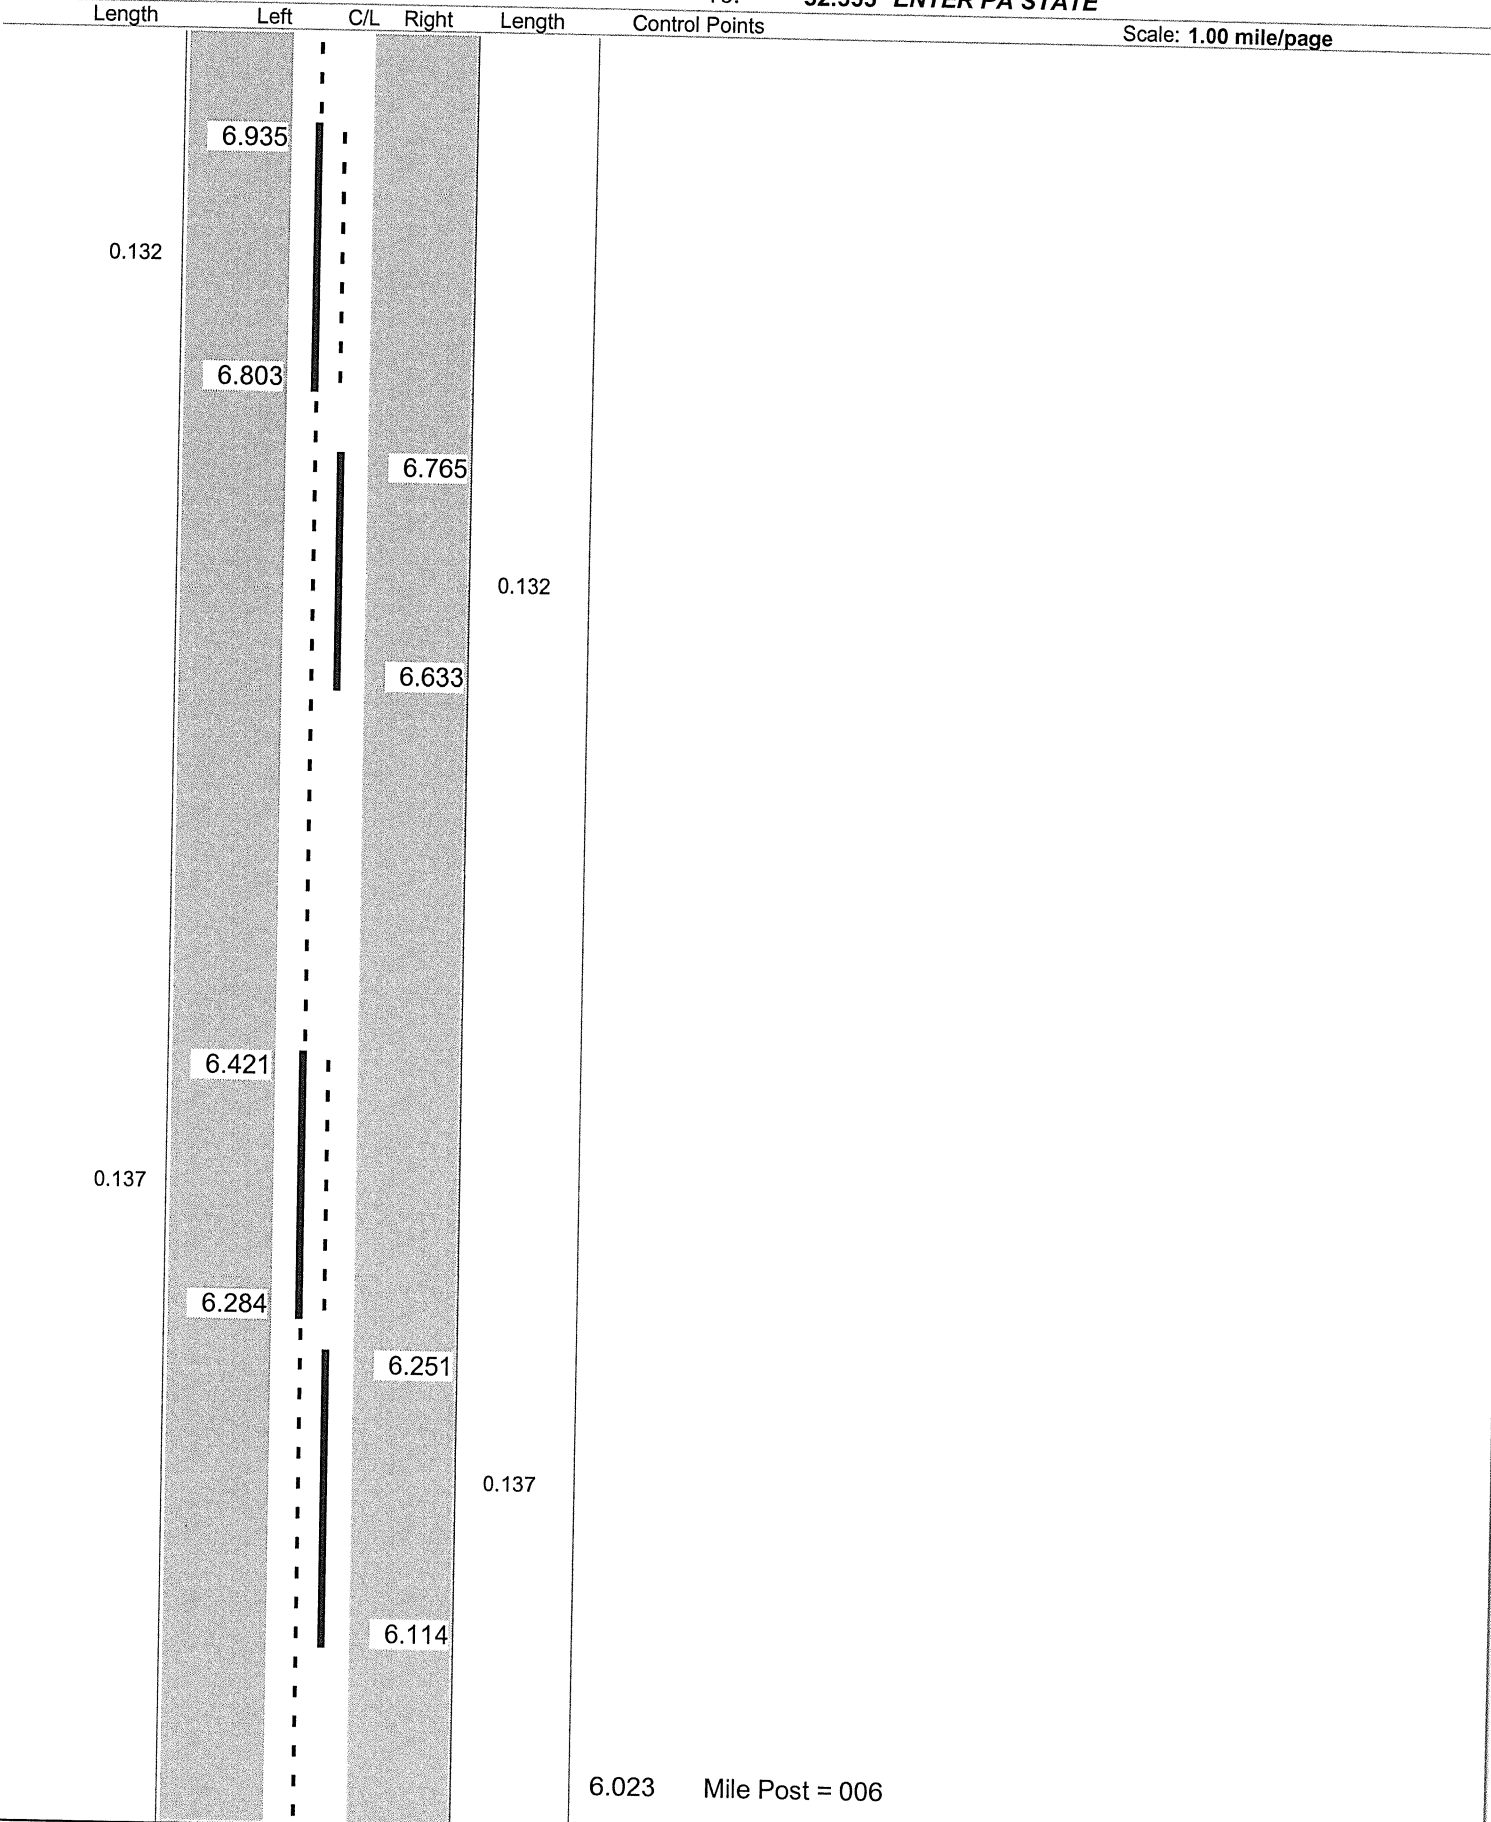

Sheet total equivalent length of solid line: 0.788


Accum. total: 4.447

**ODOT District 4
No Passing Zone Log (ATB)**

Route: 0006R (SATBUS00006**C)
Length: 0.990 Direction: East

From: 7.000 LEAVE GEA CO
To: 7.990 ENTER PA STATE

Scale: 1.00 mile/page

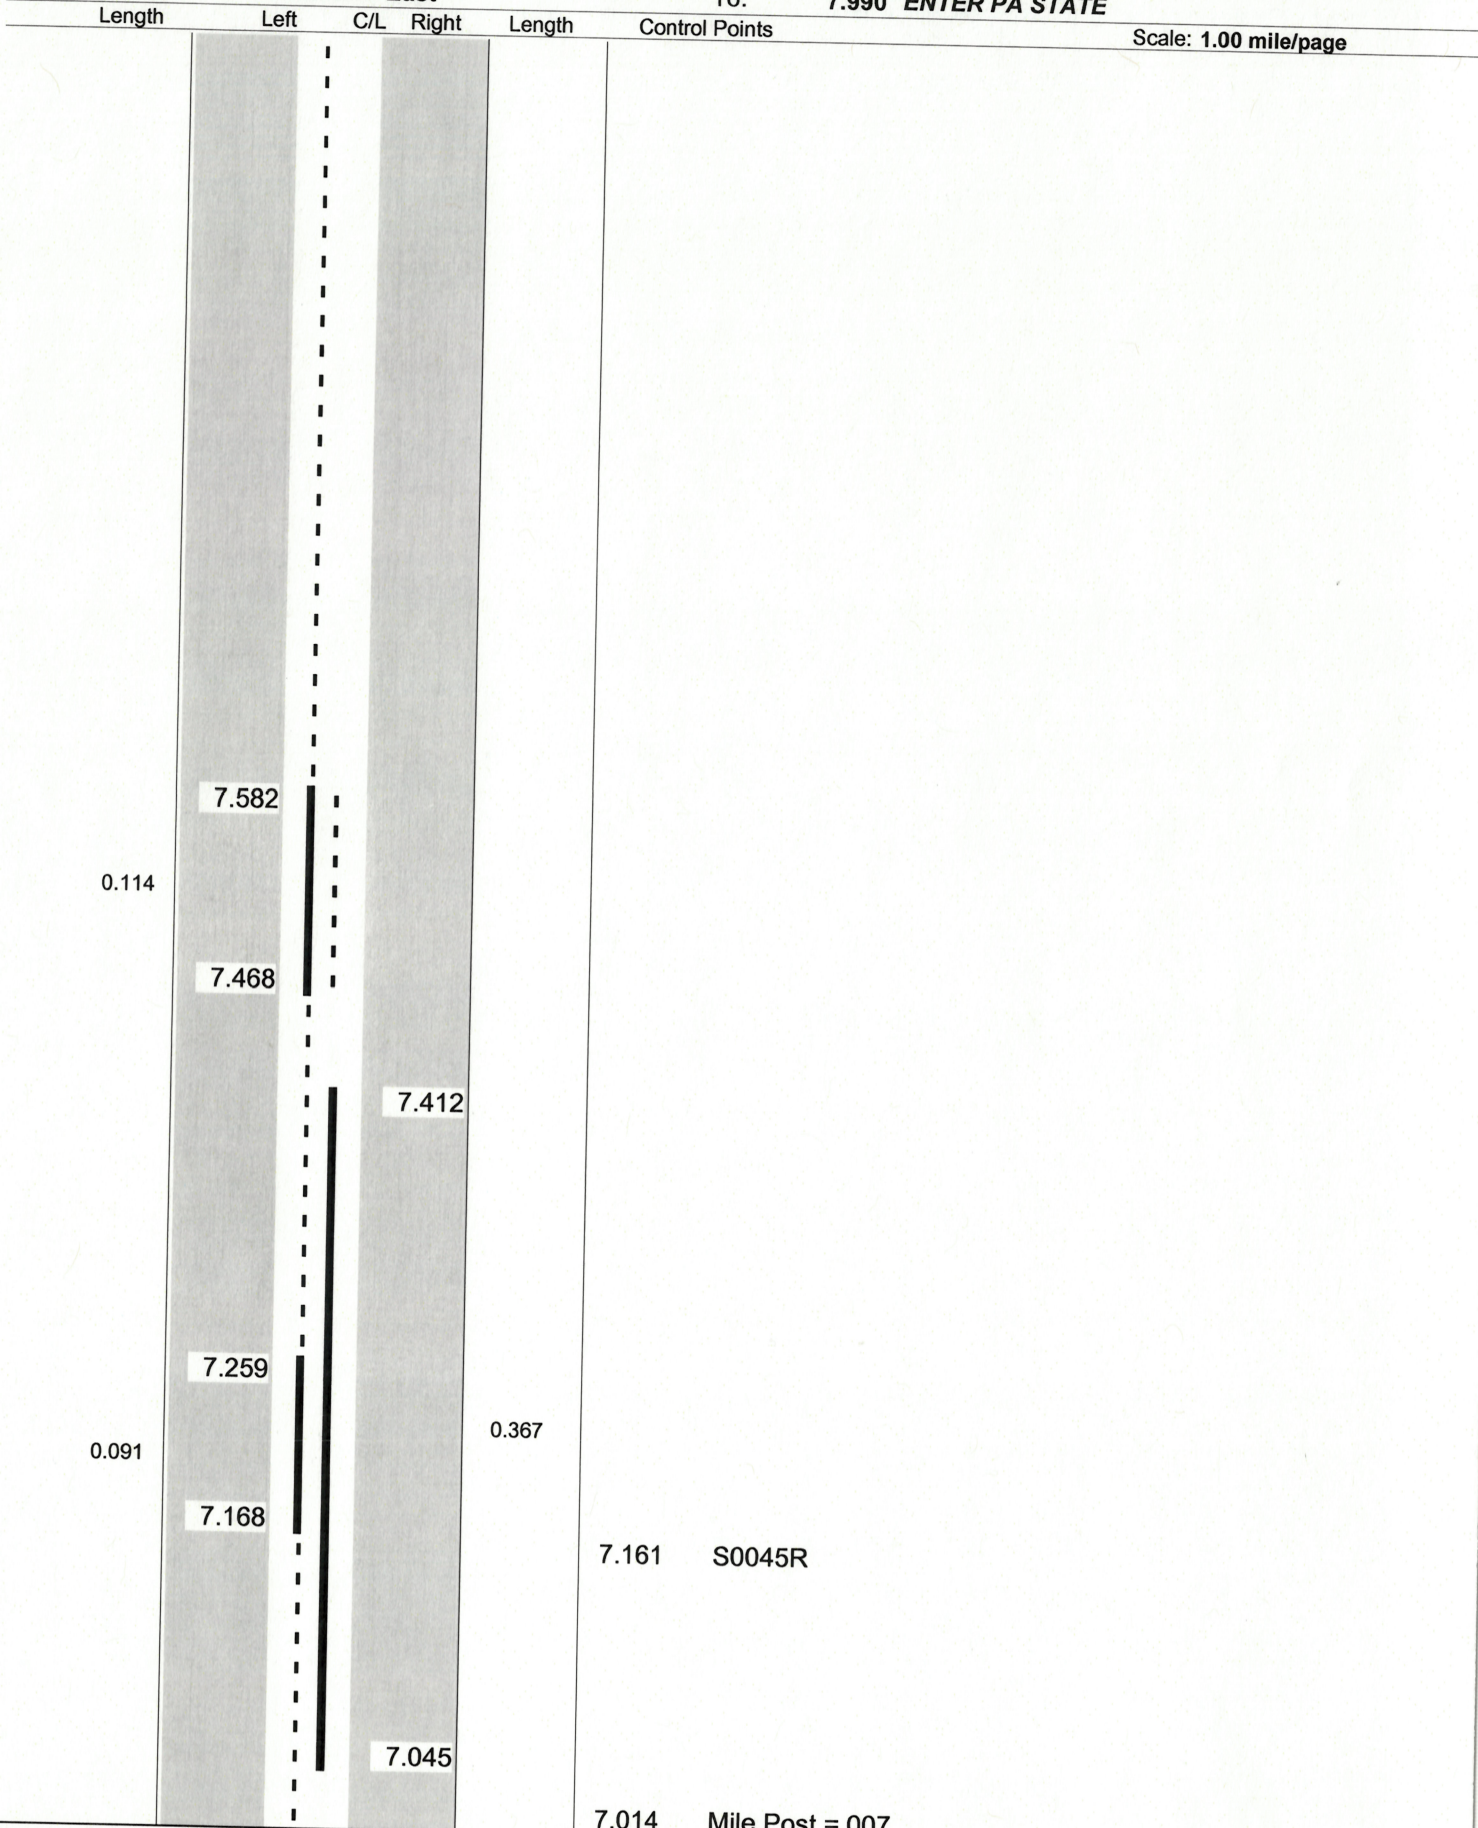

Sheet total equivalent length of solid line: 0.797

Accum. total: 0.797

**ODOT District 4
No Passing Zone Log (ATB)**


Route: 0006R (SATBUS00006**C)

Length: 0.990

Direction: East

From: 8.000 LEAVE GEA CO

To: 8.990 ENTER PA STATE

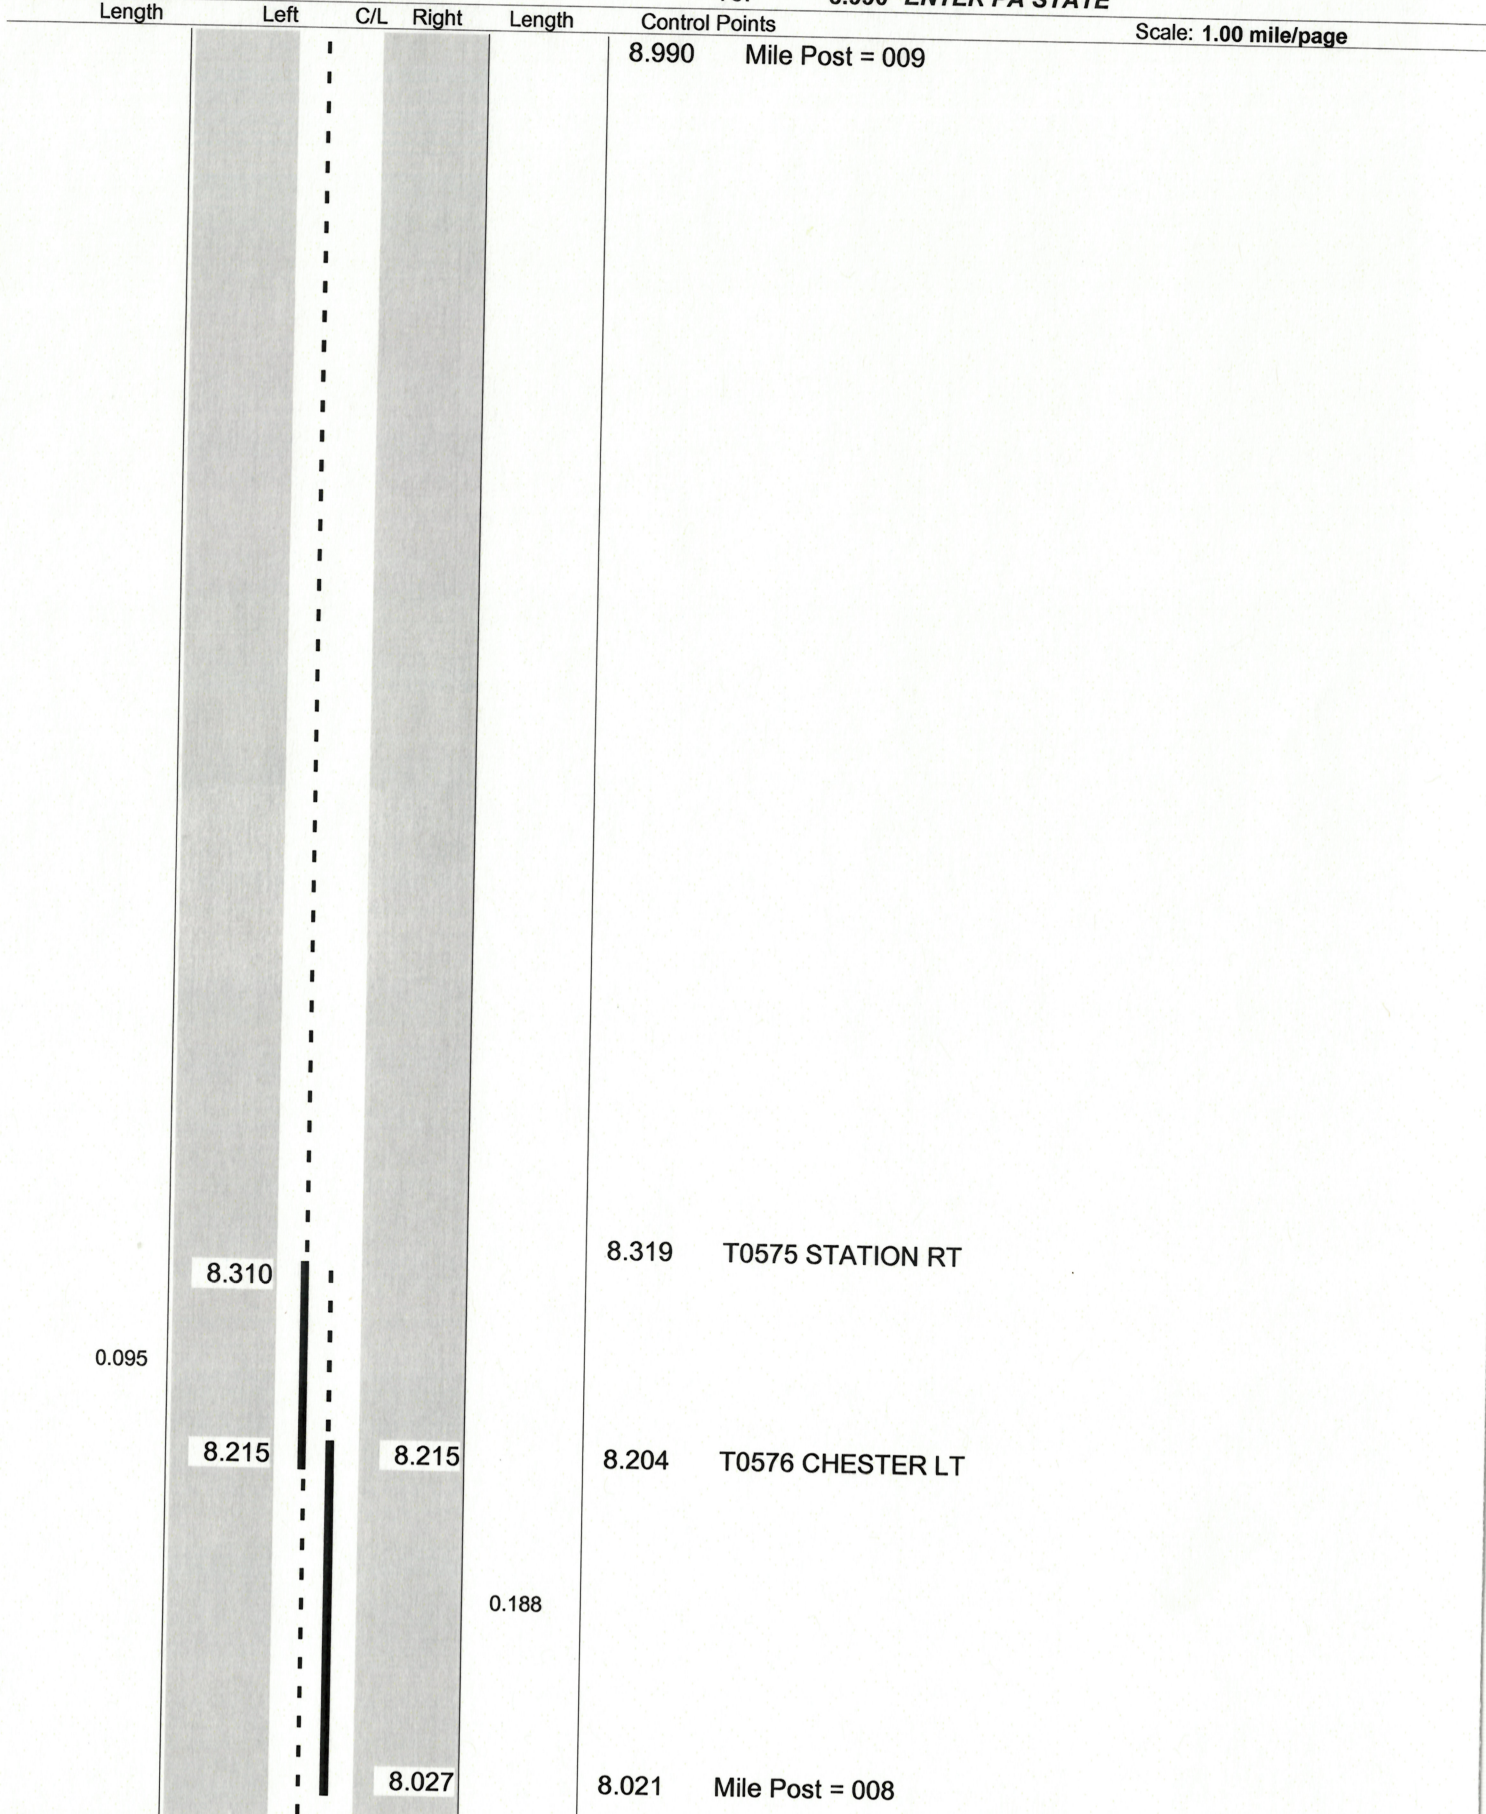

Scale: 1.00 mile/page

Sheet total equivalent length of solid line: 0.531

Accum. total: 0.531

**ODOT District 4
No Passing Zone Log (ATB)**


Route: 0006R (SATBUS00006**C)

Length: 0.990

Direction: East

From: 9.000 LEAVE GEA CO

To: 9.990 ENTER PA STATE

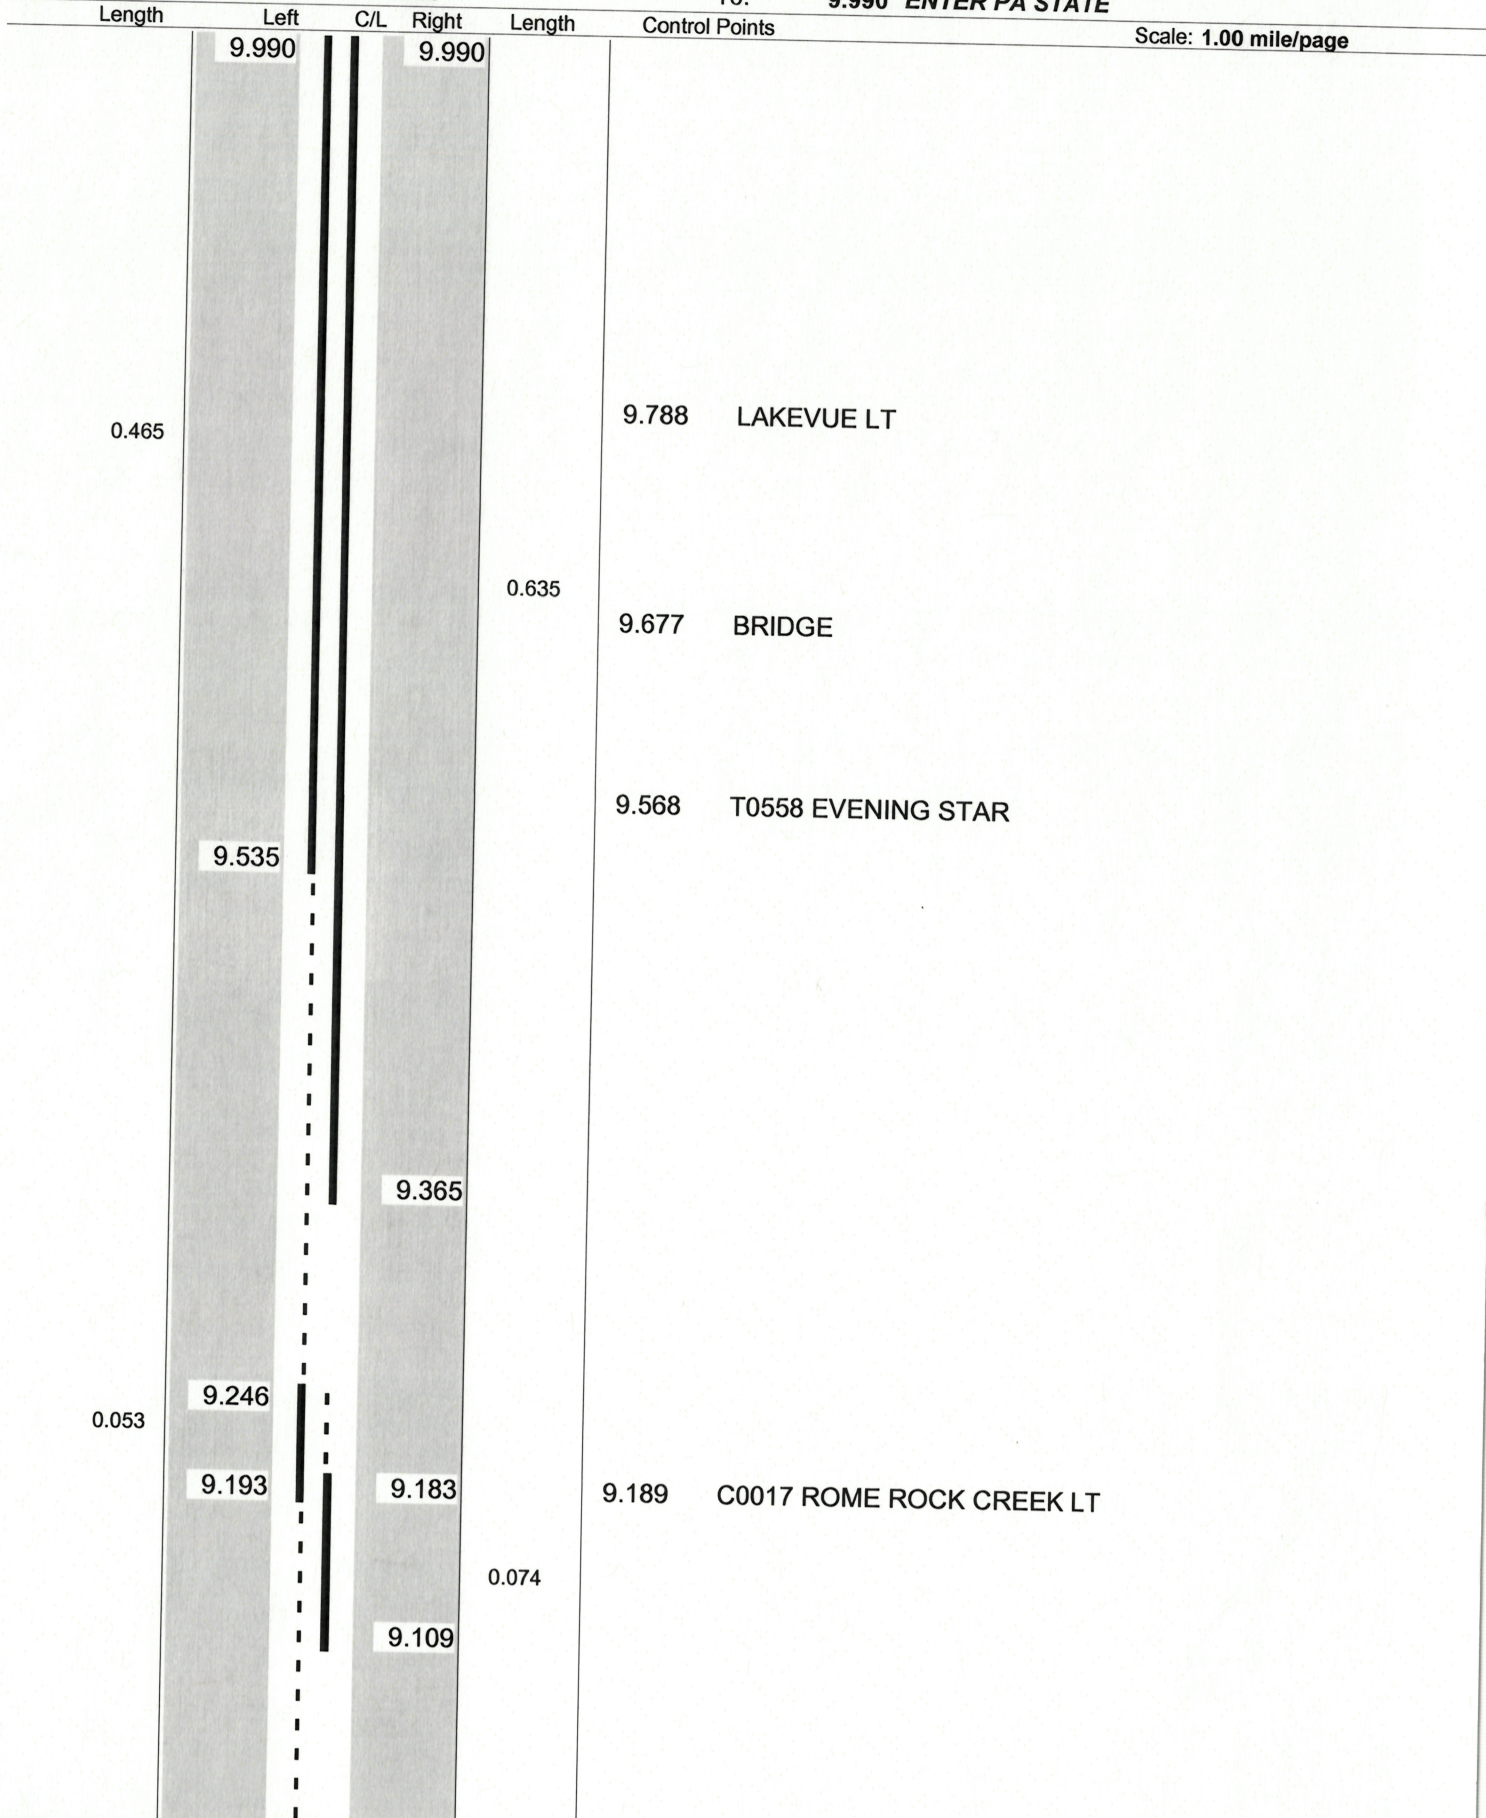

Scale: 1.00 mile/page

Sheet total equivalent length of solid line: 1.341


Accum. total: 1.341

**ODOT District 4
No Passing Zone Log (ATB)**

Route: 0006R (SATBUS00006**C)
Length: 0.990 Direction: East

From: 10.000 LEAVE GEA CO
To: 10.990 ENTER PA STATE

Scale: 1.00 mile/page

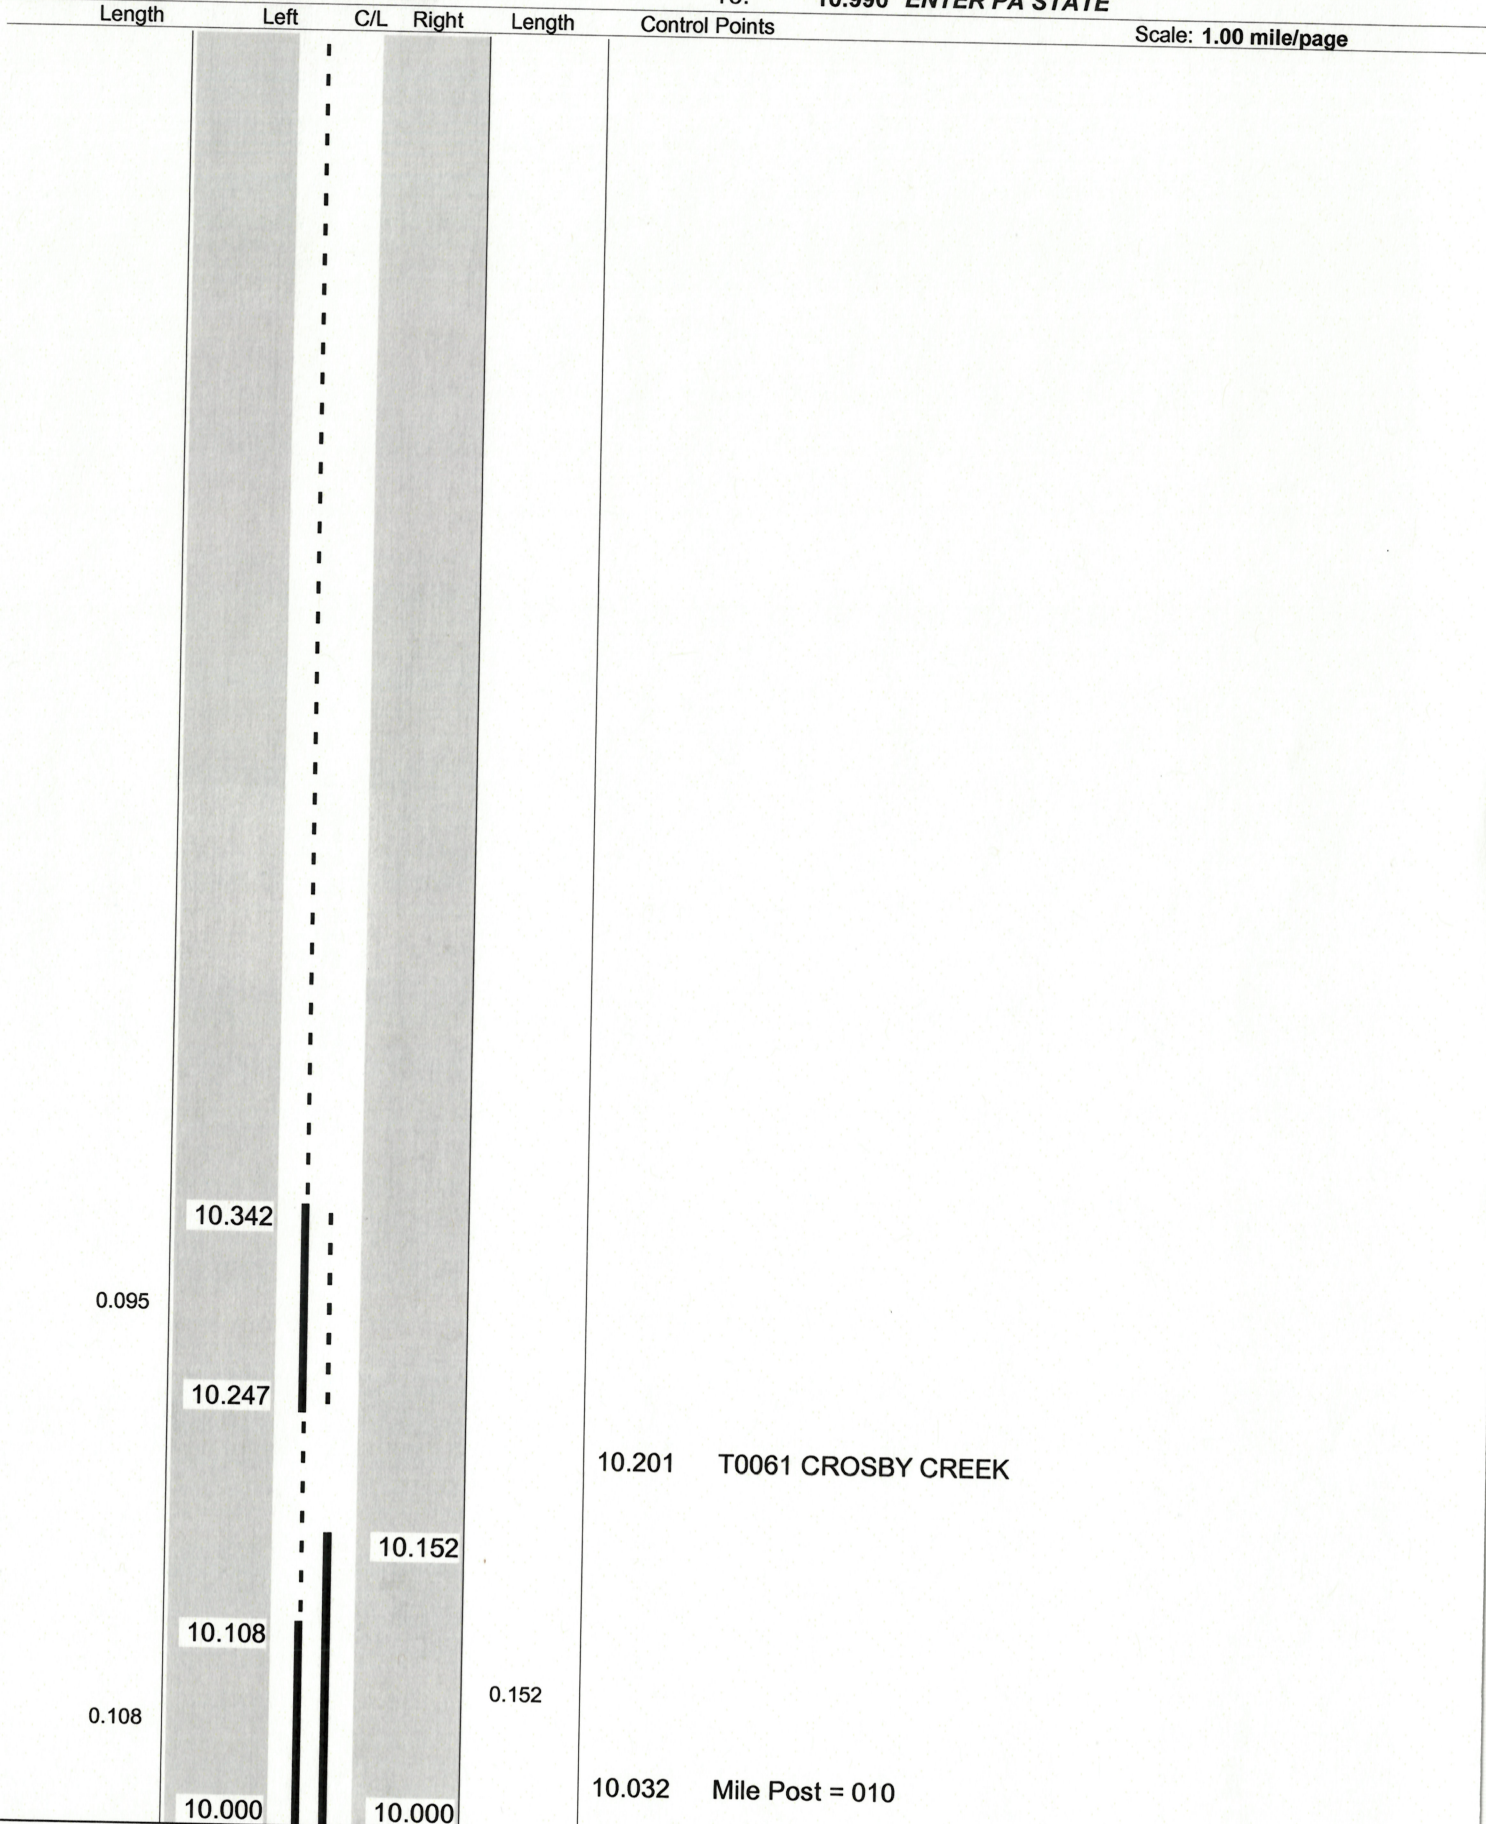

Sheet total equivalent length of solid line: 0.576

Accum. total: 0.576

ODOT Dist 4 - Ashtabula County - FINAL
 No Passing Zone Log (ATB)


Route: 0006R (SATBUS00006**C)

Length: 32.555

Direction: East

From: 0.000 LEAVE GEA CO

To: 32.555 ENTER PA STATE

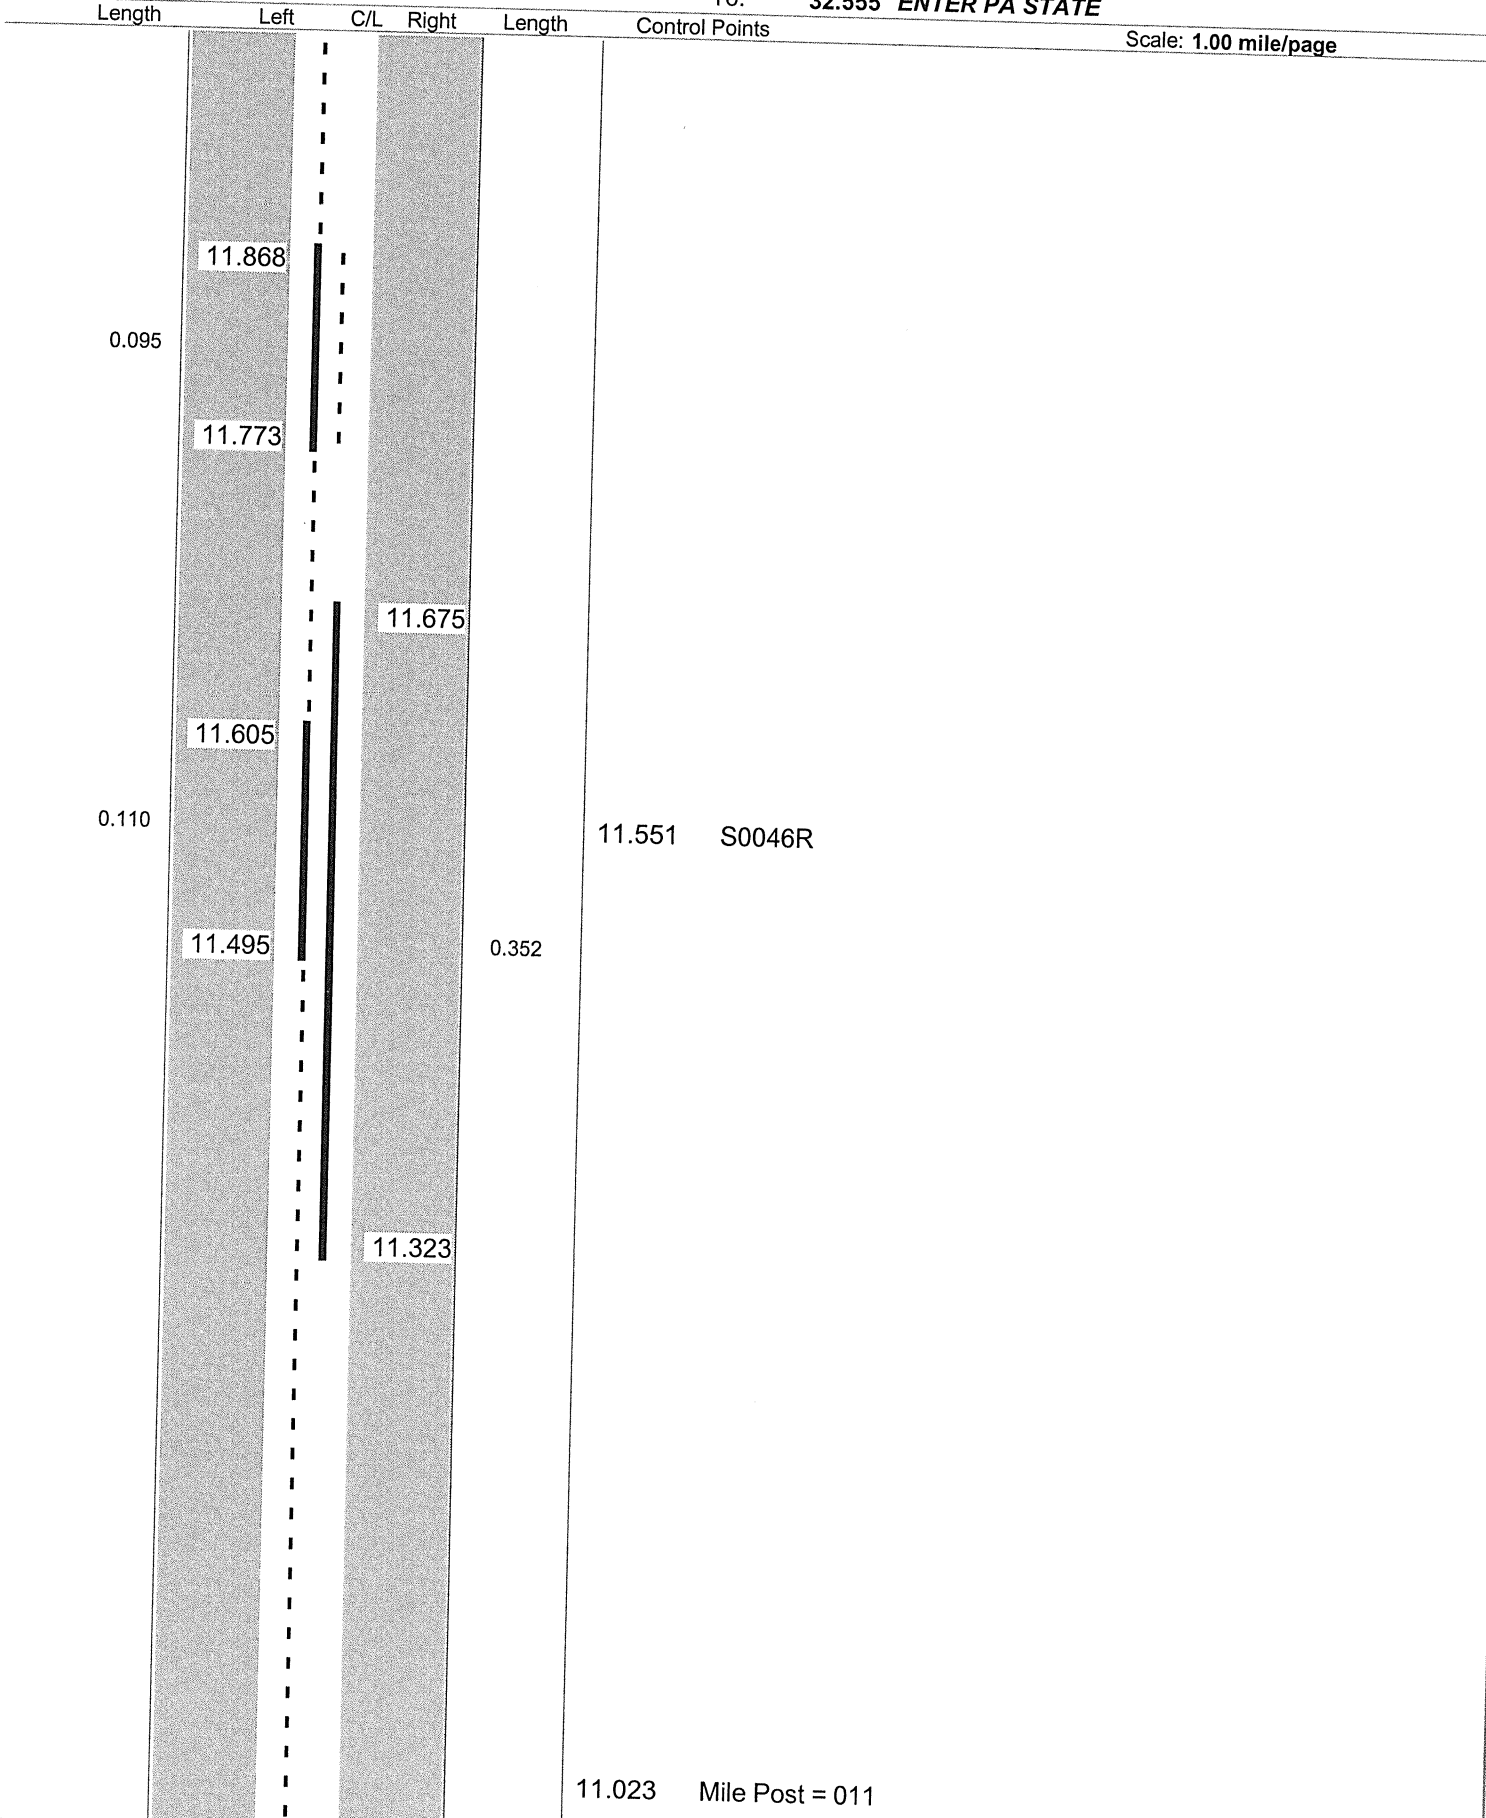

Scale: 1.00 mile/page

Sheet total equivalent length of solid line: 0.780

Accum. total: 7.788

ODOT Dist 4 - Ashtabula County - FINAL
 No Passing Zone Log (ATB)


Route: 0006R (SATBUS00006**C)

Length: 32.555

Direction: East

From: 0.000 LEAVE GEA CO

To: 32.555 ENTER PA STATE

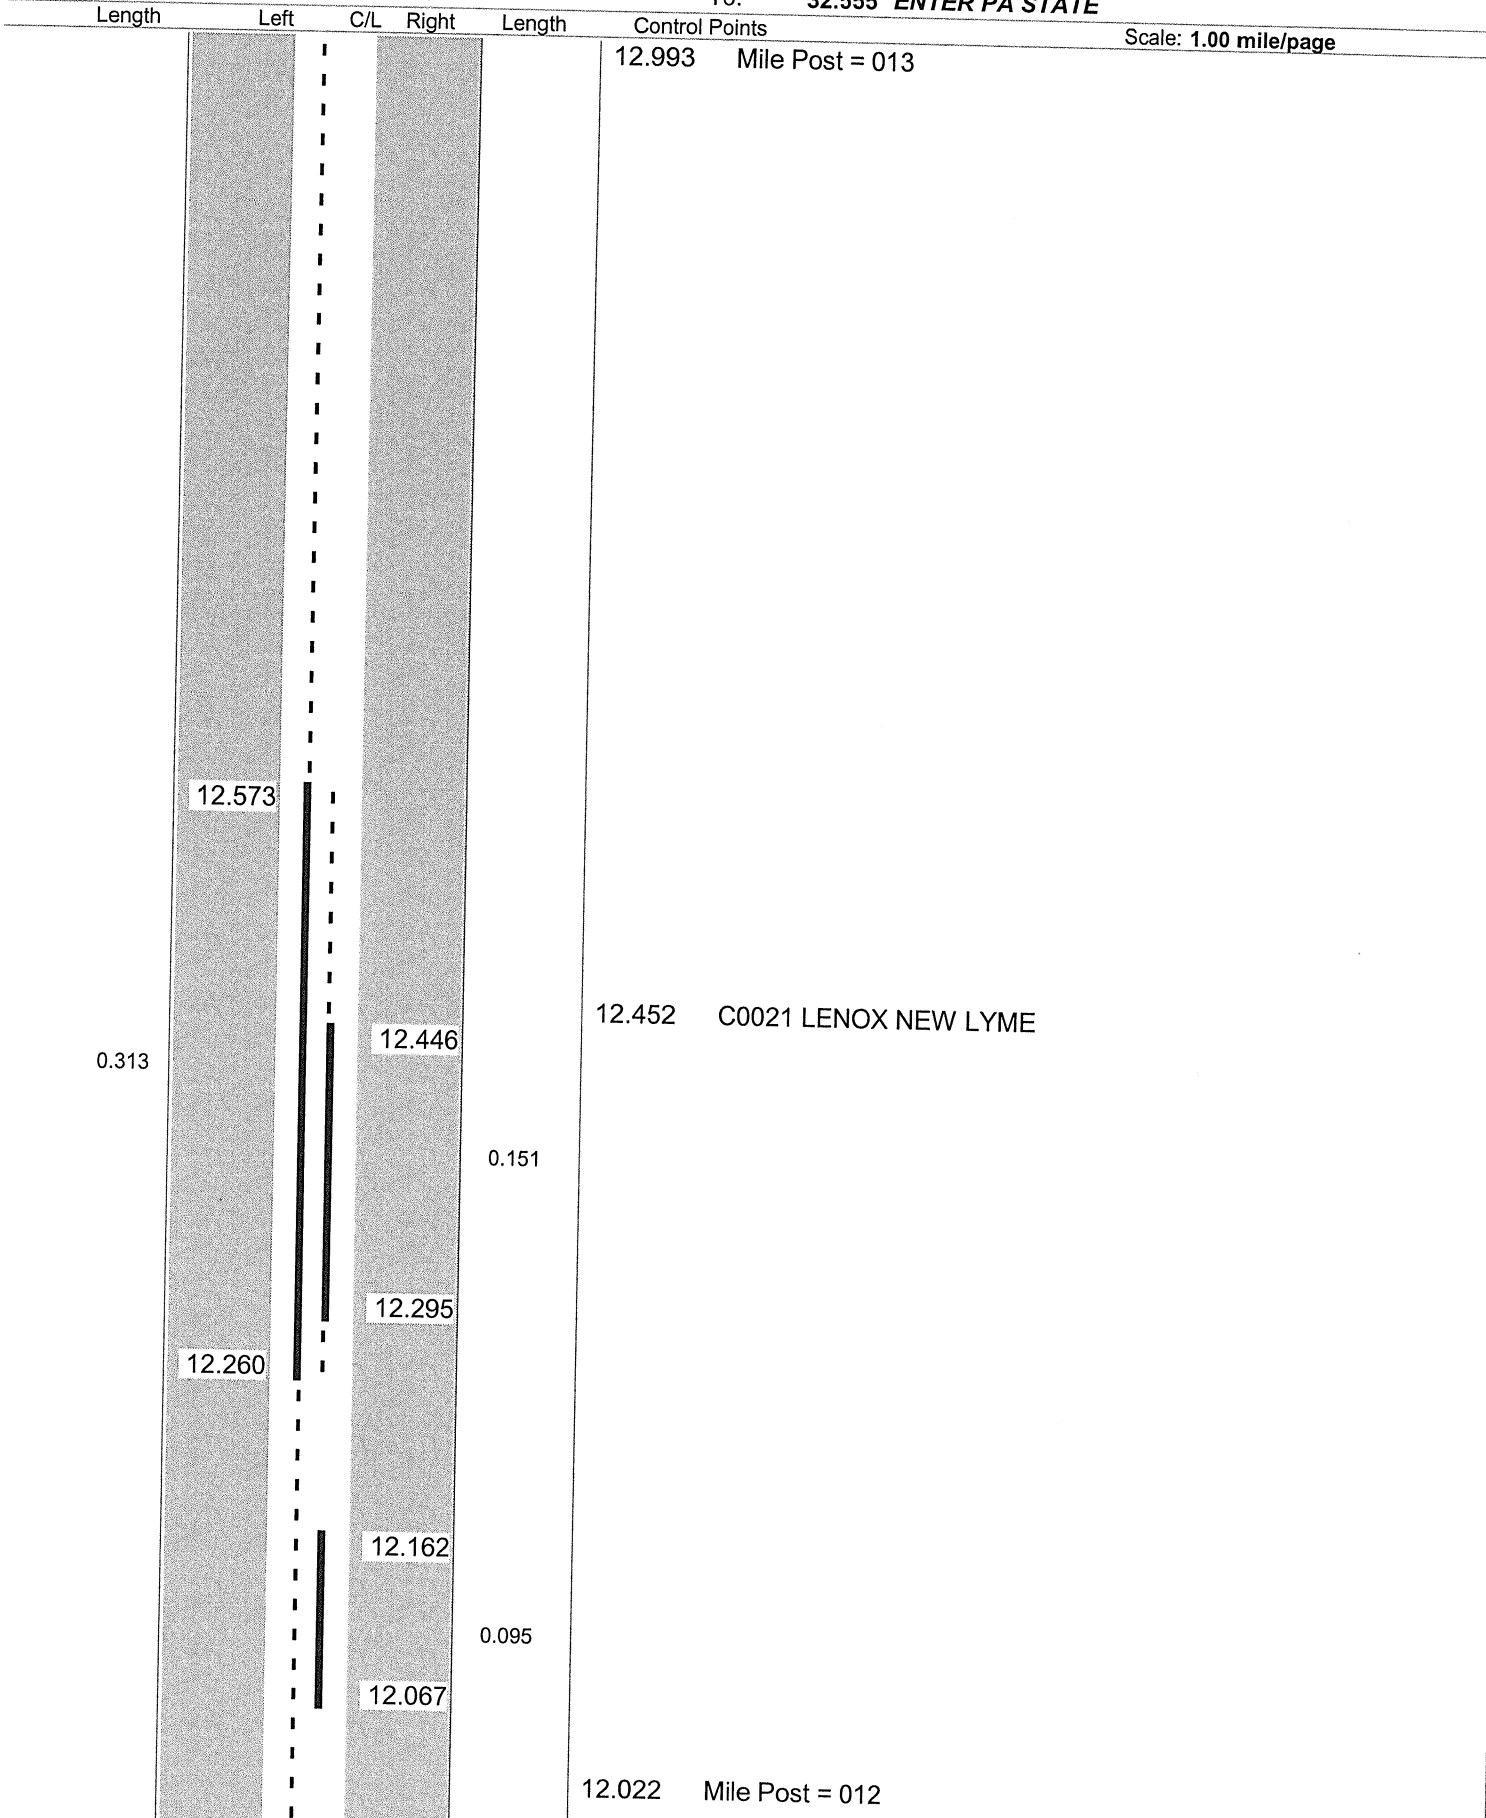

Sheet total equivalent length of solid line: 0.771

Accum. total: 8.559

ODOT Dist 4 - Ashtabula County - FINAL
No Passing Zone Log (ATB)

Route: 0006R (SATBUS00006**C)
 Length: 32.555 Direction: East

From: 0.000 LEAVE GEA CO
 To: 32.555 ENTER PA STATE

Length	Left	C/L	Right	Length	Control Points
				13.996	Mile Post = 014
				13.758	T0101 PECK RT
				13.177	T0100 GUEST LT

Scale: 1.00 mile/page

**ODOT District 4
No Passing Zone Log (ATB)**

Route: **0006R (SATBUS00006**C)**
 Length: **0.499** Direction: **East**

From: **14.000 LEAVE GEA CO**
 To: **14.499 ENTER PA STATE**




Scale: 0.50 mile/page

ODOT Dist 4 - Ashtabula County - FINAL

No Passing Zone Log (ATB)

Route: 0006R (SATBUS00006**C)
 Length: 32.555 Direction: East

From: 0.000 LEAVE GEA CO
 To: 32.555 ENTER PA STATE

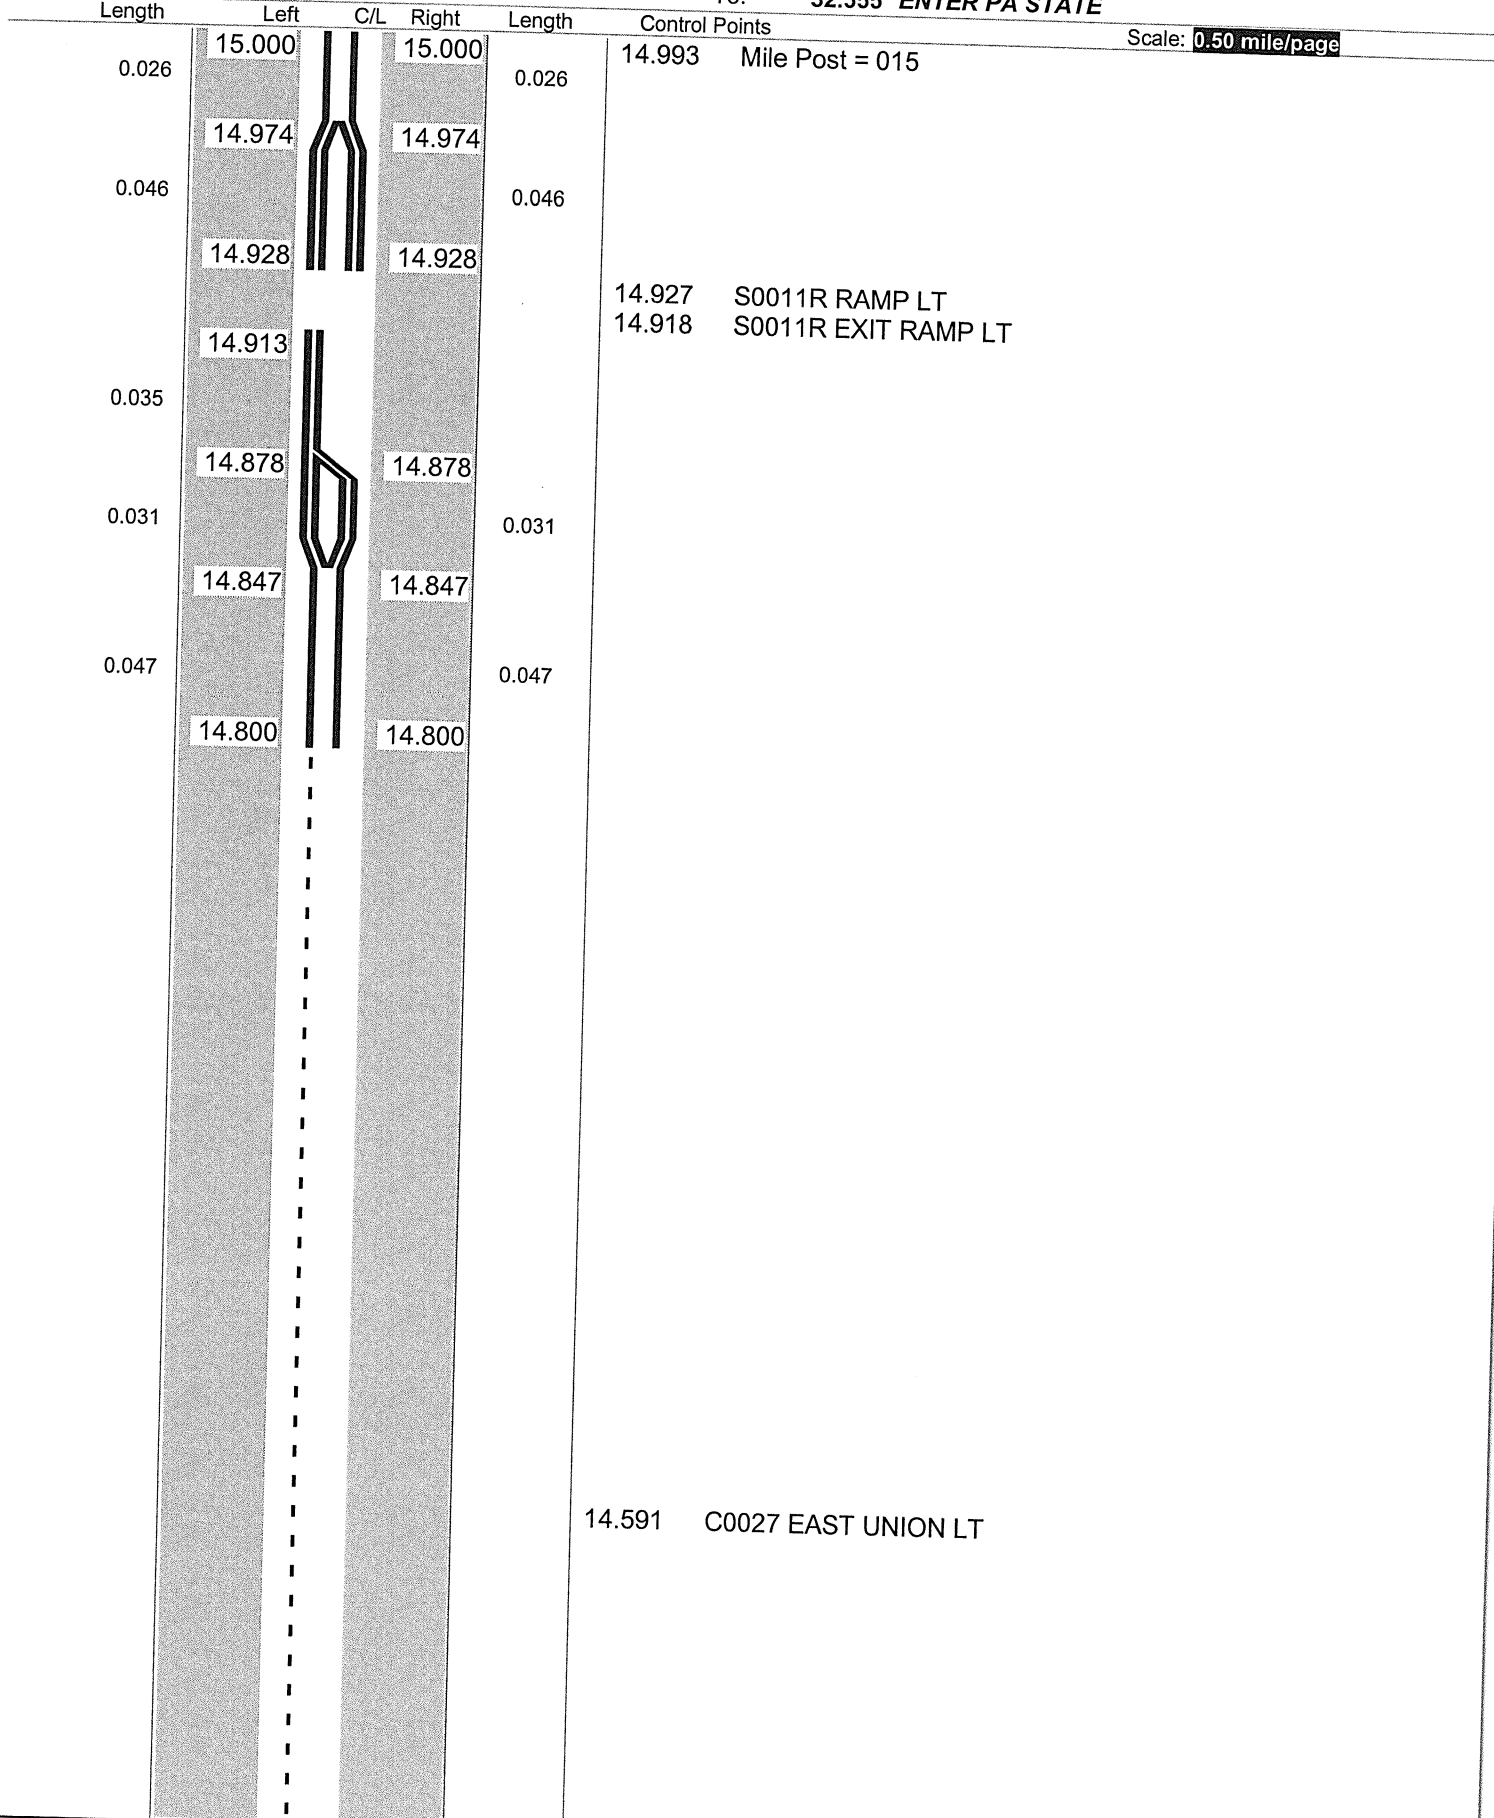


Sheet total equivalent length of solid line: 0.674

Accum. total: 9.896

ODOT District 4
No Passing Zone Log (ATB)

Route: **0006R (SATBUS00006**C)**
 Length: **0.490** Direction: **East**

From: **15.000 LEAVE GEA CO**
 To: **15.490 ENTER PA STATE**

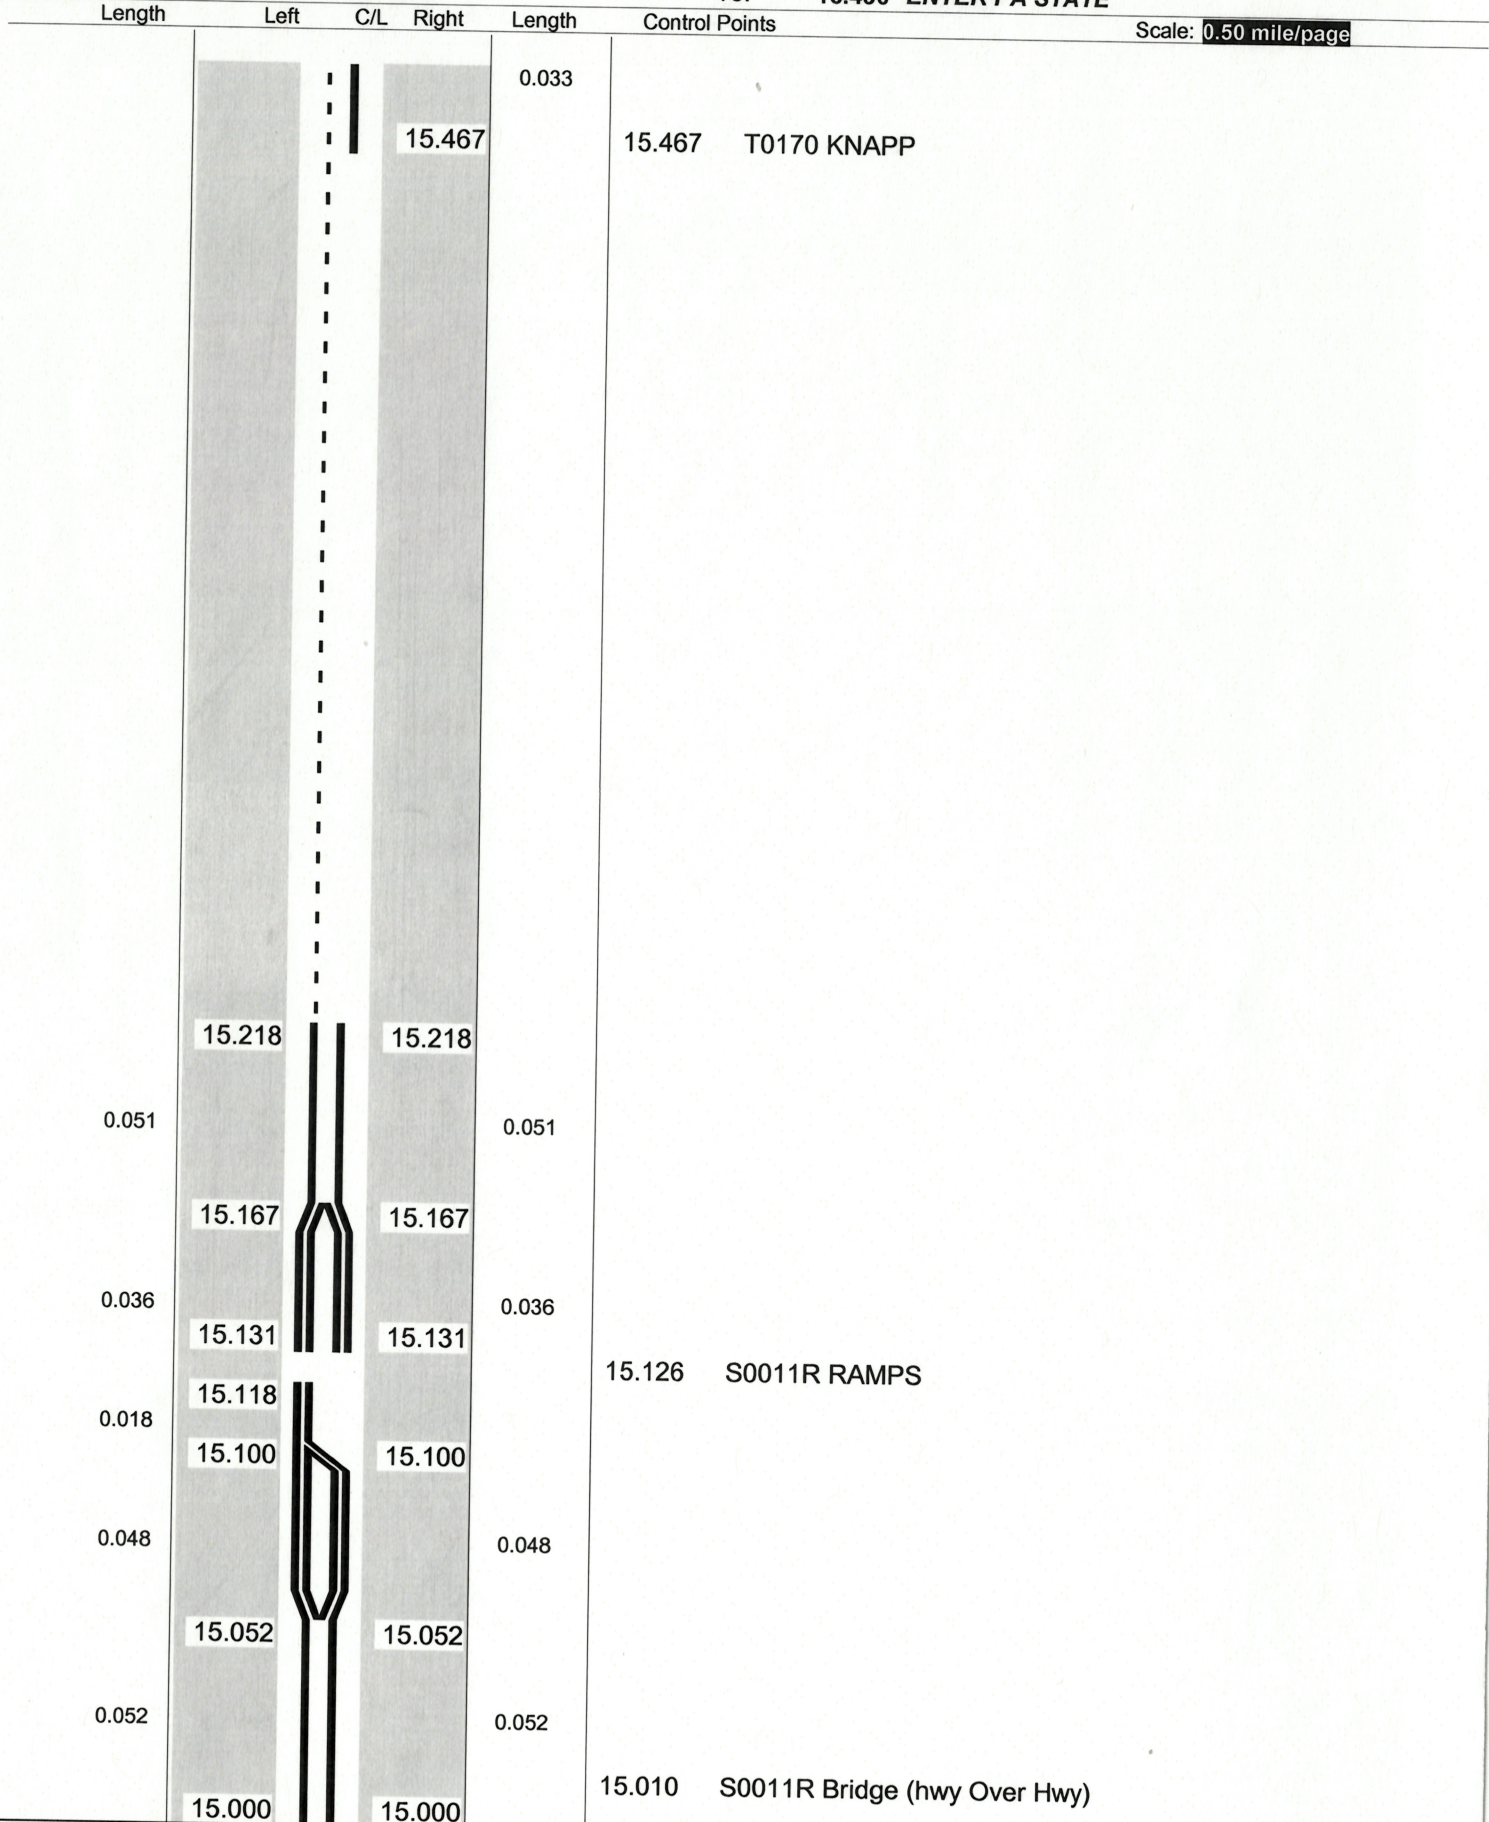

Sheet total equivalent length of solid line: 0.669

Accum. total: 0.669

ODOT Dist 4 - Ashtabula County - FINAL
No Passing Zone Log (ATB)

Route: 0006R (SATBUS00006**C)

Length: 32.555

Direction: East

From: 0.000 LEAVE GEA CO

To: 32.555 ENTER PA STATE

Length	Left	C/L	Right	Length	Control Points
--------	------	-----	-------	--------	----------------

Scale: 0.50 mile/page

15.991 Mile Post = 016

0.095

15.770

15.675

15.599

0.095

15.504

Sheet total equivalent length of solid line: 0.393

Accum. total: 10.938

ODOT Dist 4 - Ashtabula County - FINAL
No Passing Zone Log (ATB)


Route: 0006R (SATBUS00006**C)

Length: 32.555

Direction: East

From: 0.000 LEAVE GEA CO

To: 32.555 ENTER PA STATE

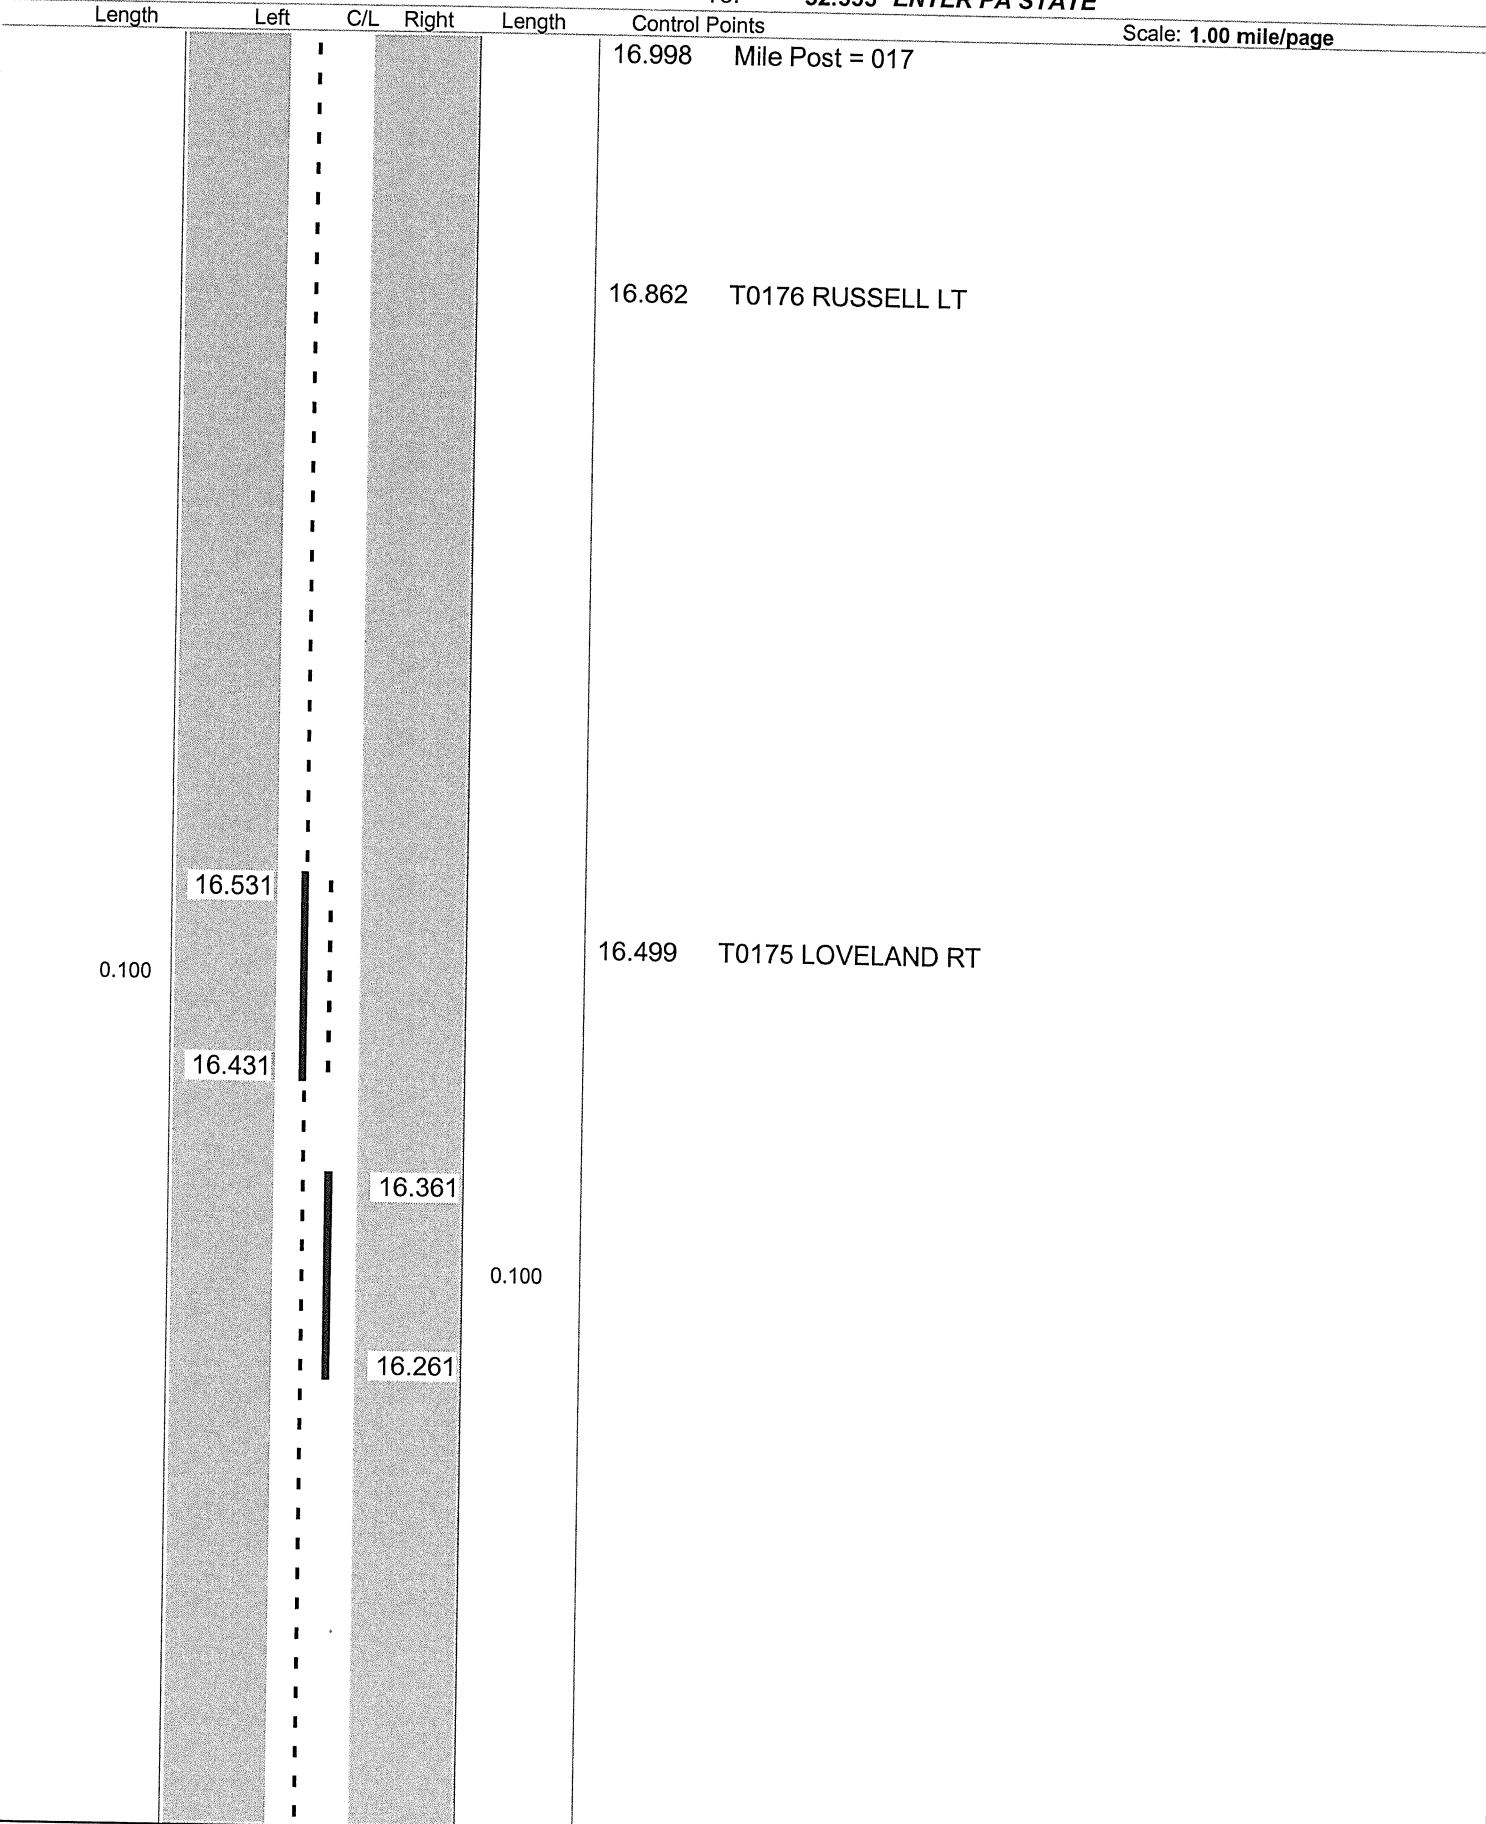

ODOT Dist 4 - Ashtabula County - FINAL
 No Passing Zone Log (ATB)


Route: 0006R (SATBUS00006**C)

Length: 32.555

Direction: East

From: 0.000 LEAVE GEA CO

To: 32.555 ENTER PA STATE

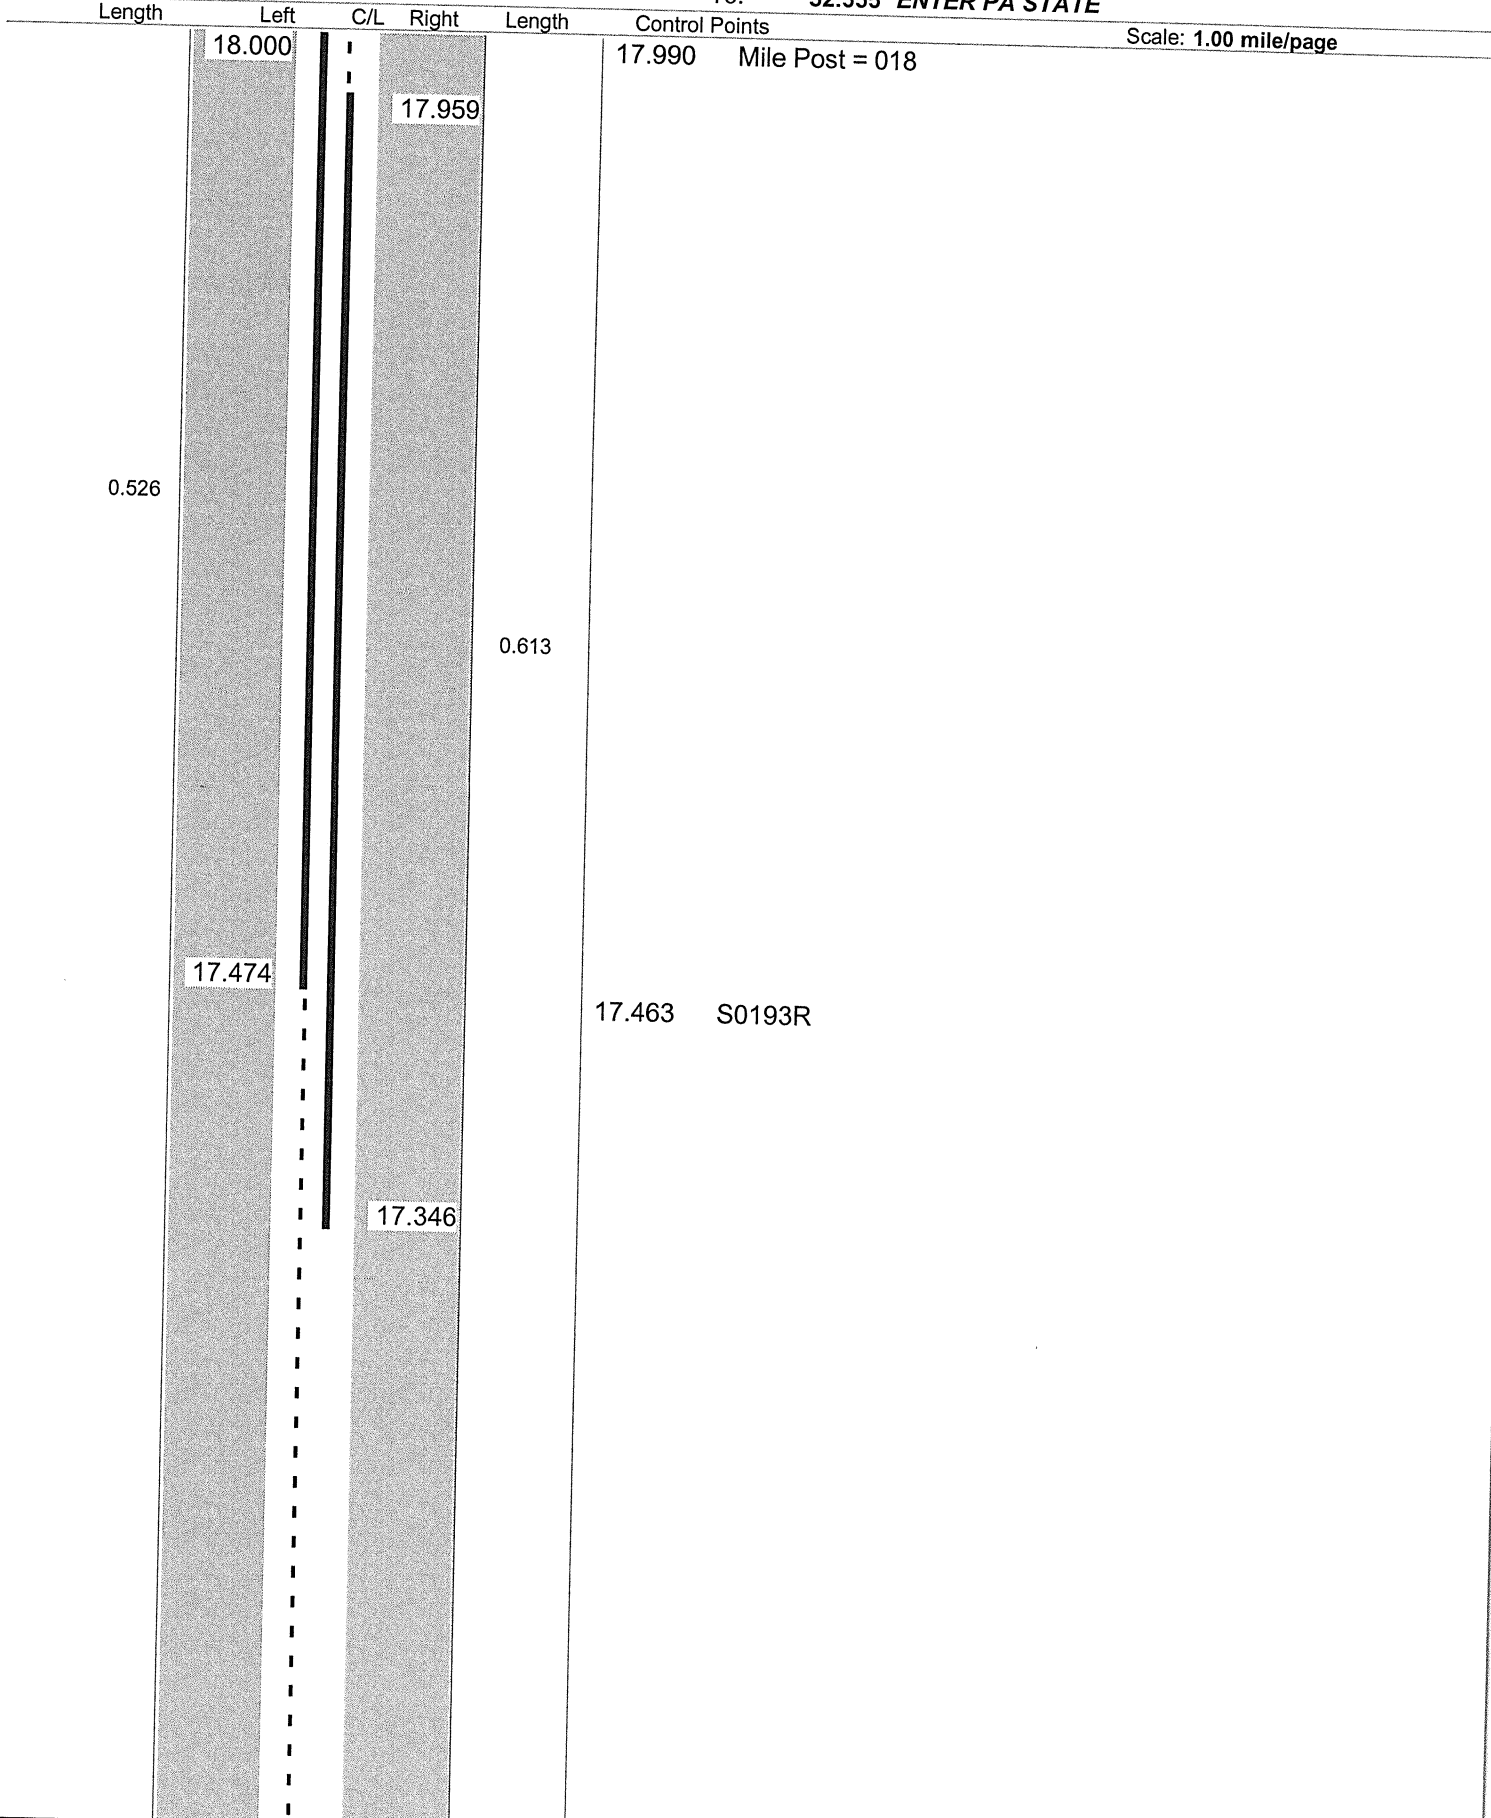

Sheet total equivalent length of solid line: 1.268

Accum. total: 12.656

**ODOT District 4
No Passing Zone Log (ATB)**

Route: **0006R (SATBUS00006**C)**
Length: **0.990** Direction: **East**

From: **18.000 LEAVE GEA CO**
To: **18.990 ENTER PA STATE**

Length	Left	C/L	Right	Length	Control Points	Scale: 1.00 mile/page
0.047	18.990		18.973	0.171	18.986 Mile Post = 019	
	18.953		18.802		18.963 RAILROAD	
0.283	18.582		18.412	0.113	18.383 C0147 HAYES	
	18.299		18.299			
0.129	18.129					
	18.000					


Sheet total equivalent length of solid line: 0.947

Accum. total: 0.947

**ODOT District 4
No Passing Zone Log (ATB)**

Route: 0006R (SATBUS00006**C)
Length: 0.990 Direction: East

From: 19.000 LEAVE GEA CO
To: 19.990 ENTER PA STATE

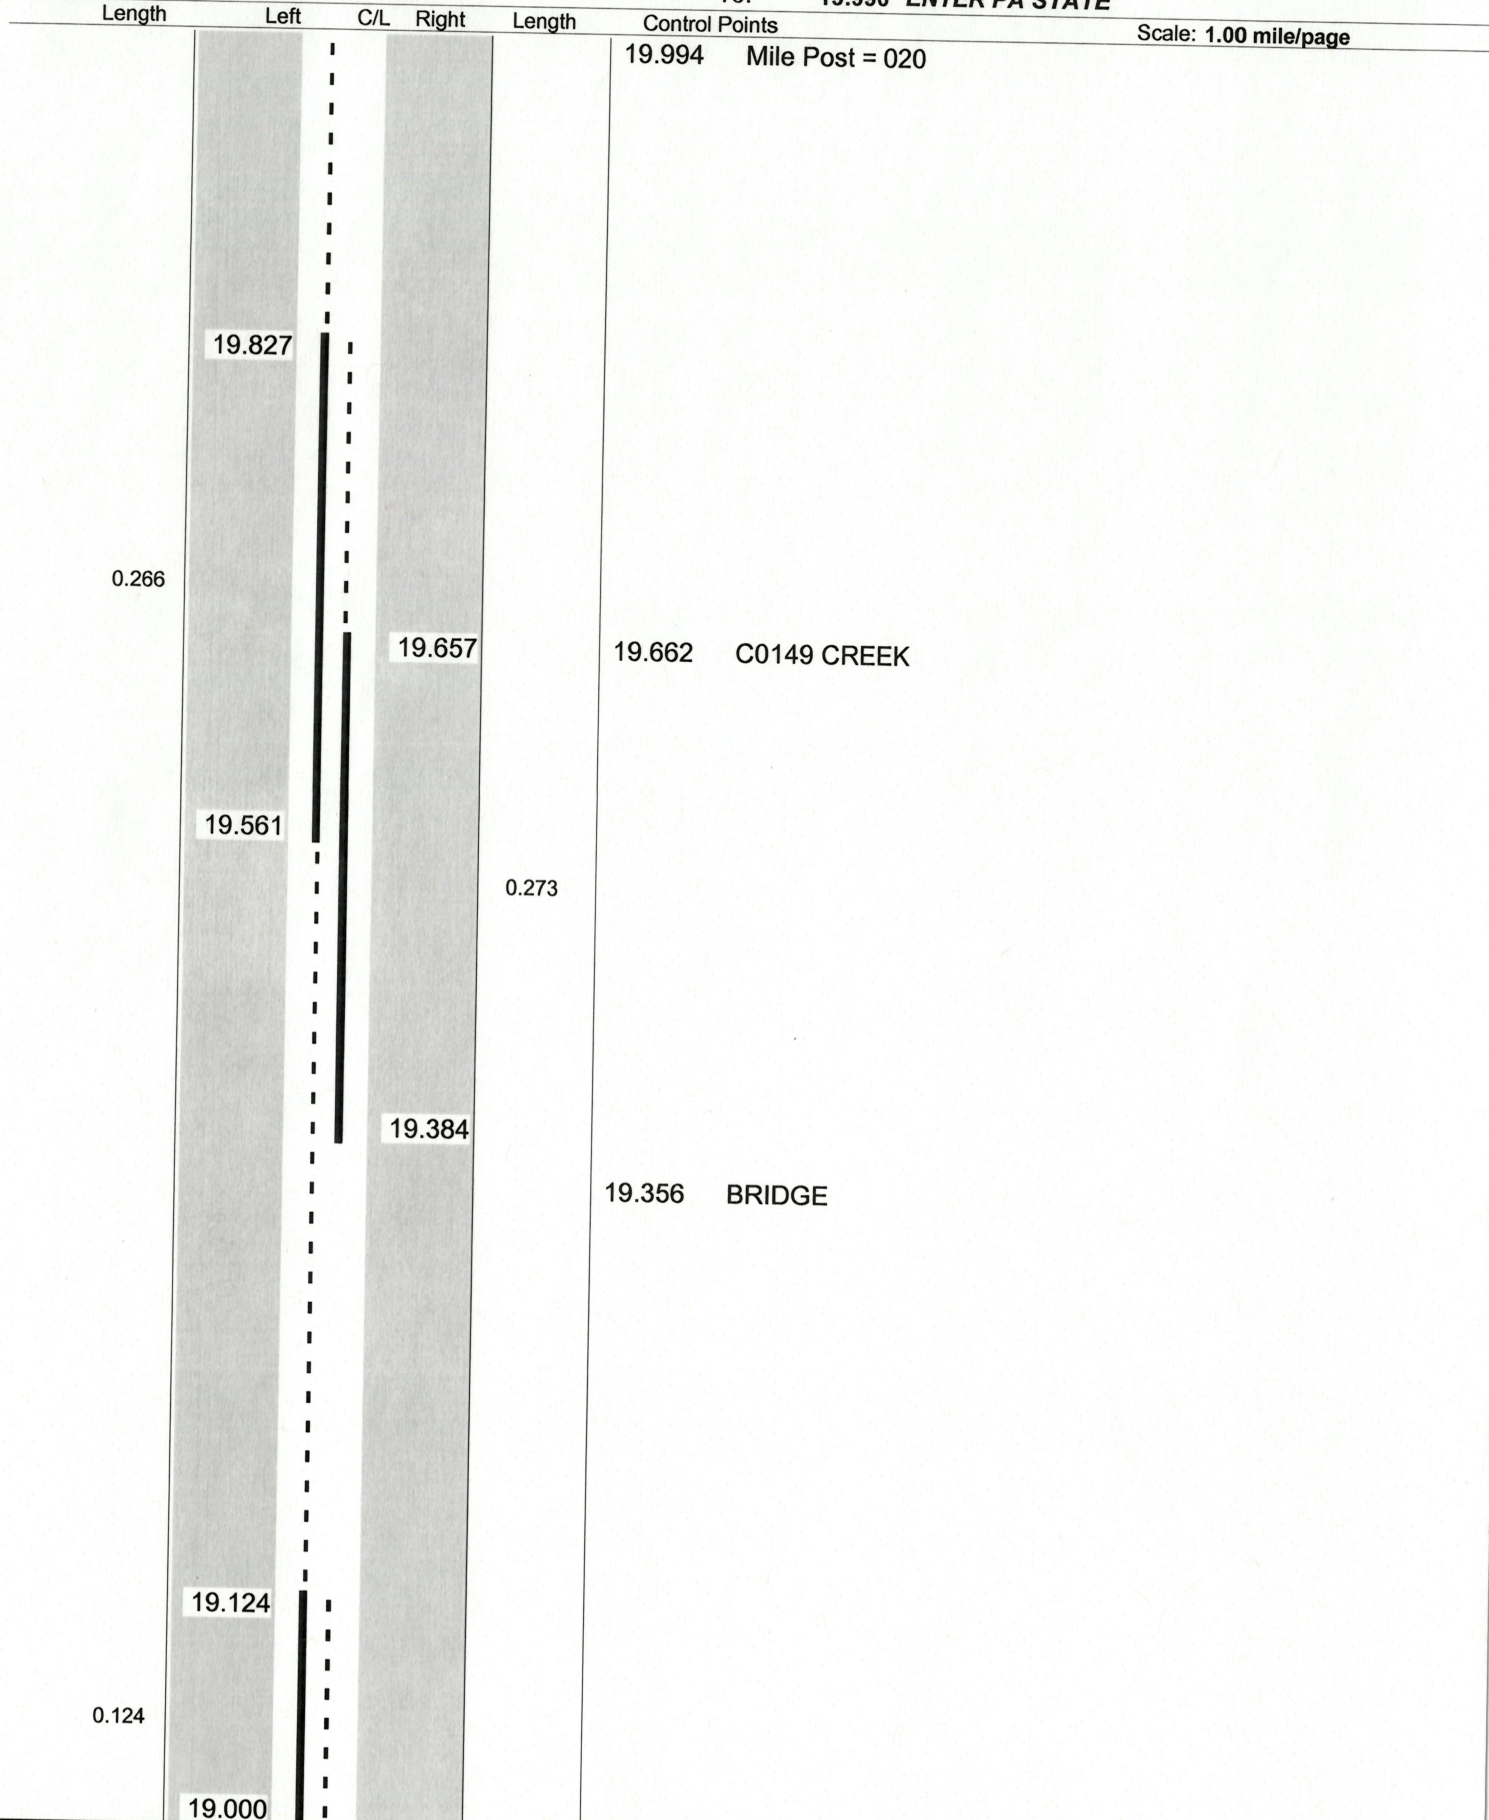

Sheet total equivalent length of solid line: 0.887

Accum. total: 0.887

ODOT Dist 4 - Ashtabula County - FINAL
 No Passing Zone Log (ATB)


Route: 0006R (SATBUS00006**C)

Length: 32.555

Direction: East

From: 0.000 LEAVE GEA CO

To: 32.555 ENTER PA STATE

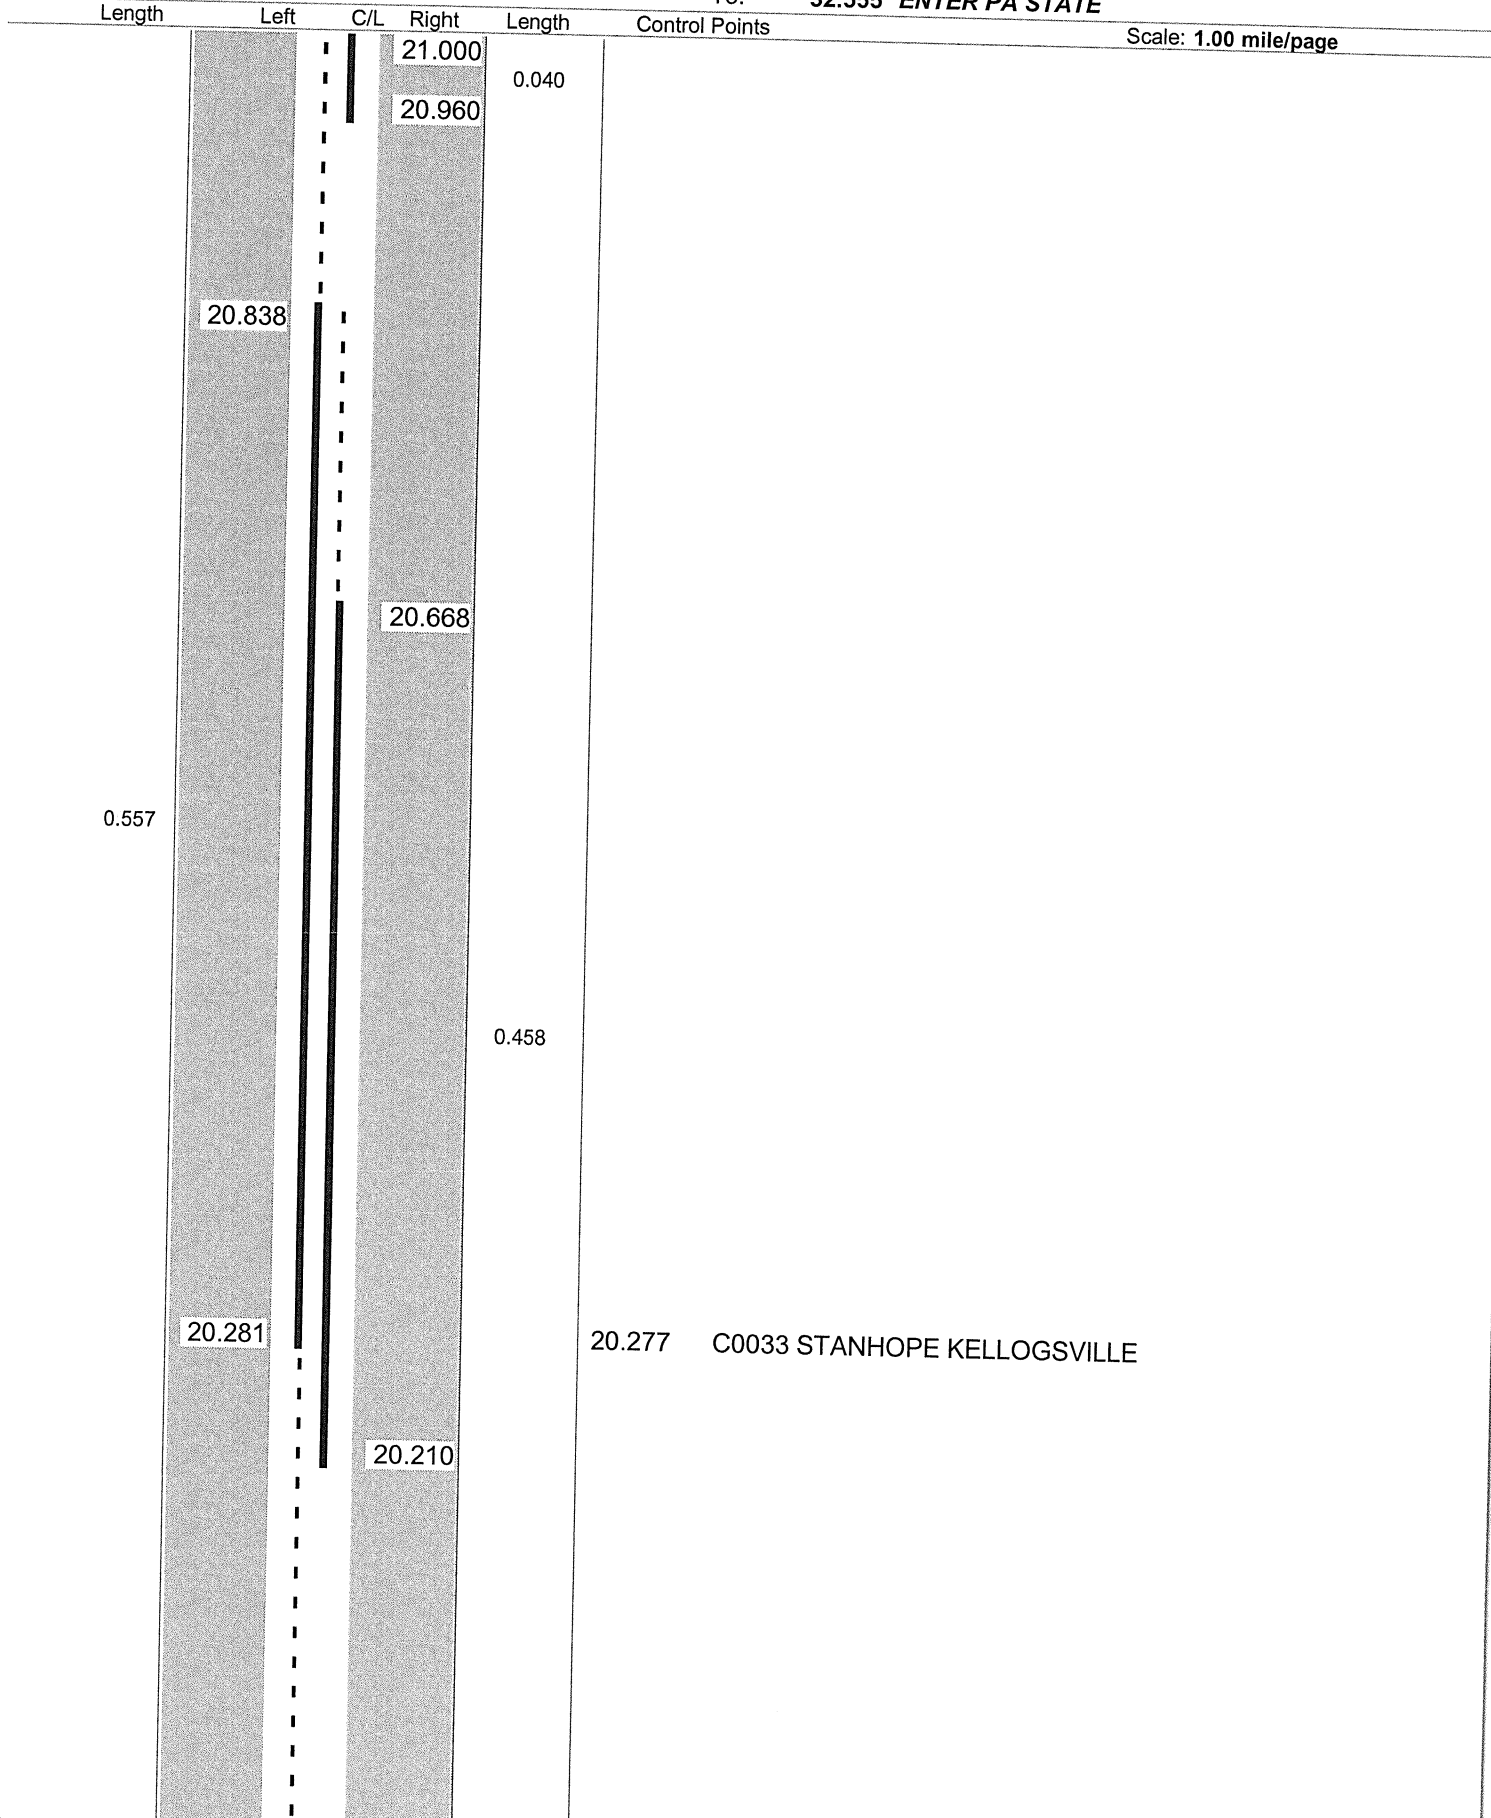

Sheet total equivalent length of solid line: 1.208

Accum. total: 15.417

ODOT Dist 4 - Ashtabula County - FINAL
No Passing Zone Log (ATB)


Route: 0006R (SATBUS00006**C)

Length: 32.555

Direction: East

From: 0.000 LEAVE GEA CO

To: 32.555 ENTER PA STATE

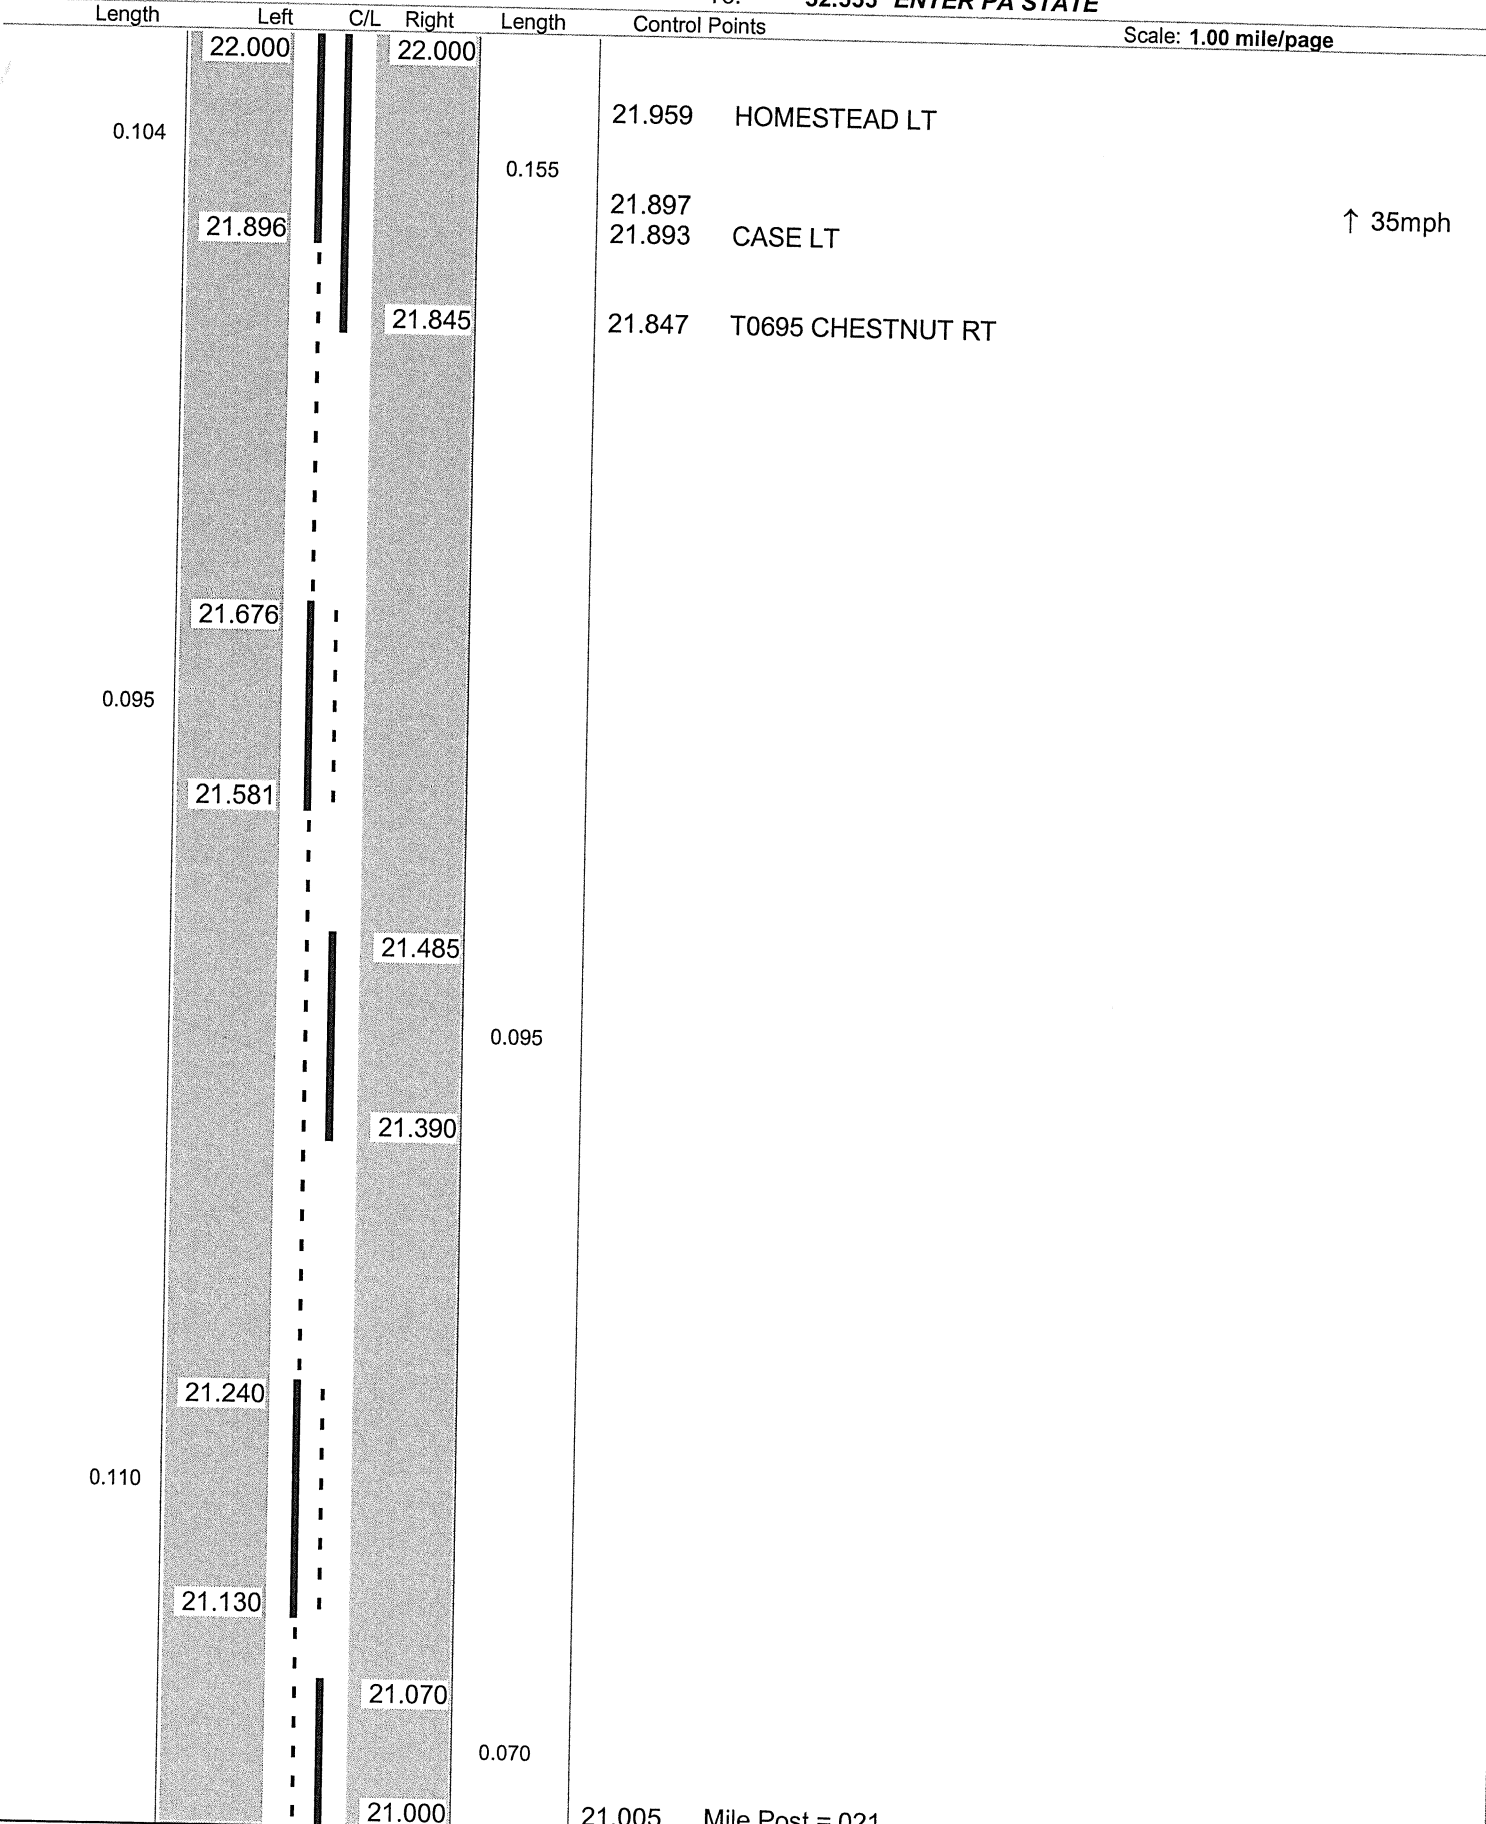

Scale: 1.00 mile/page

Sheet total equivalent length of solid line: 0.853

Accum. total: 16.270


ODOT Dist 4 - Ashtabula County - FINAL
No Passing Zone Log (ATB)

Route: 0006R (SATBUS00006**C)

Length: 32.555 Direction: East

From: 0.000 LEAVE GEA CO

To: 32.555 ENTER PA STATE

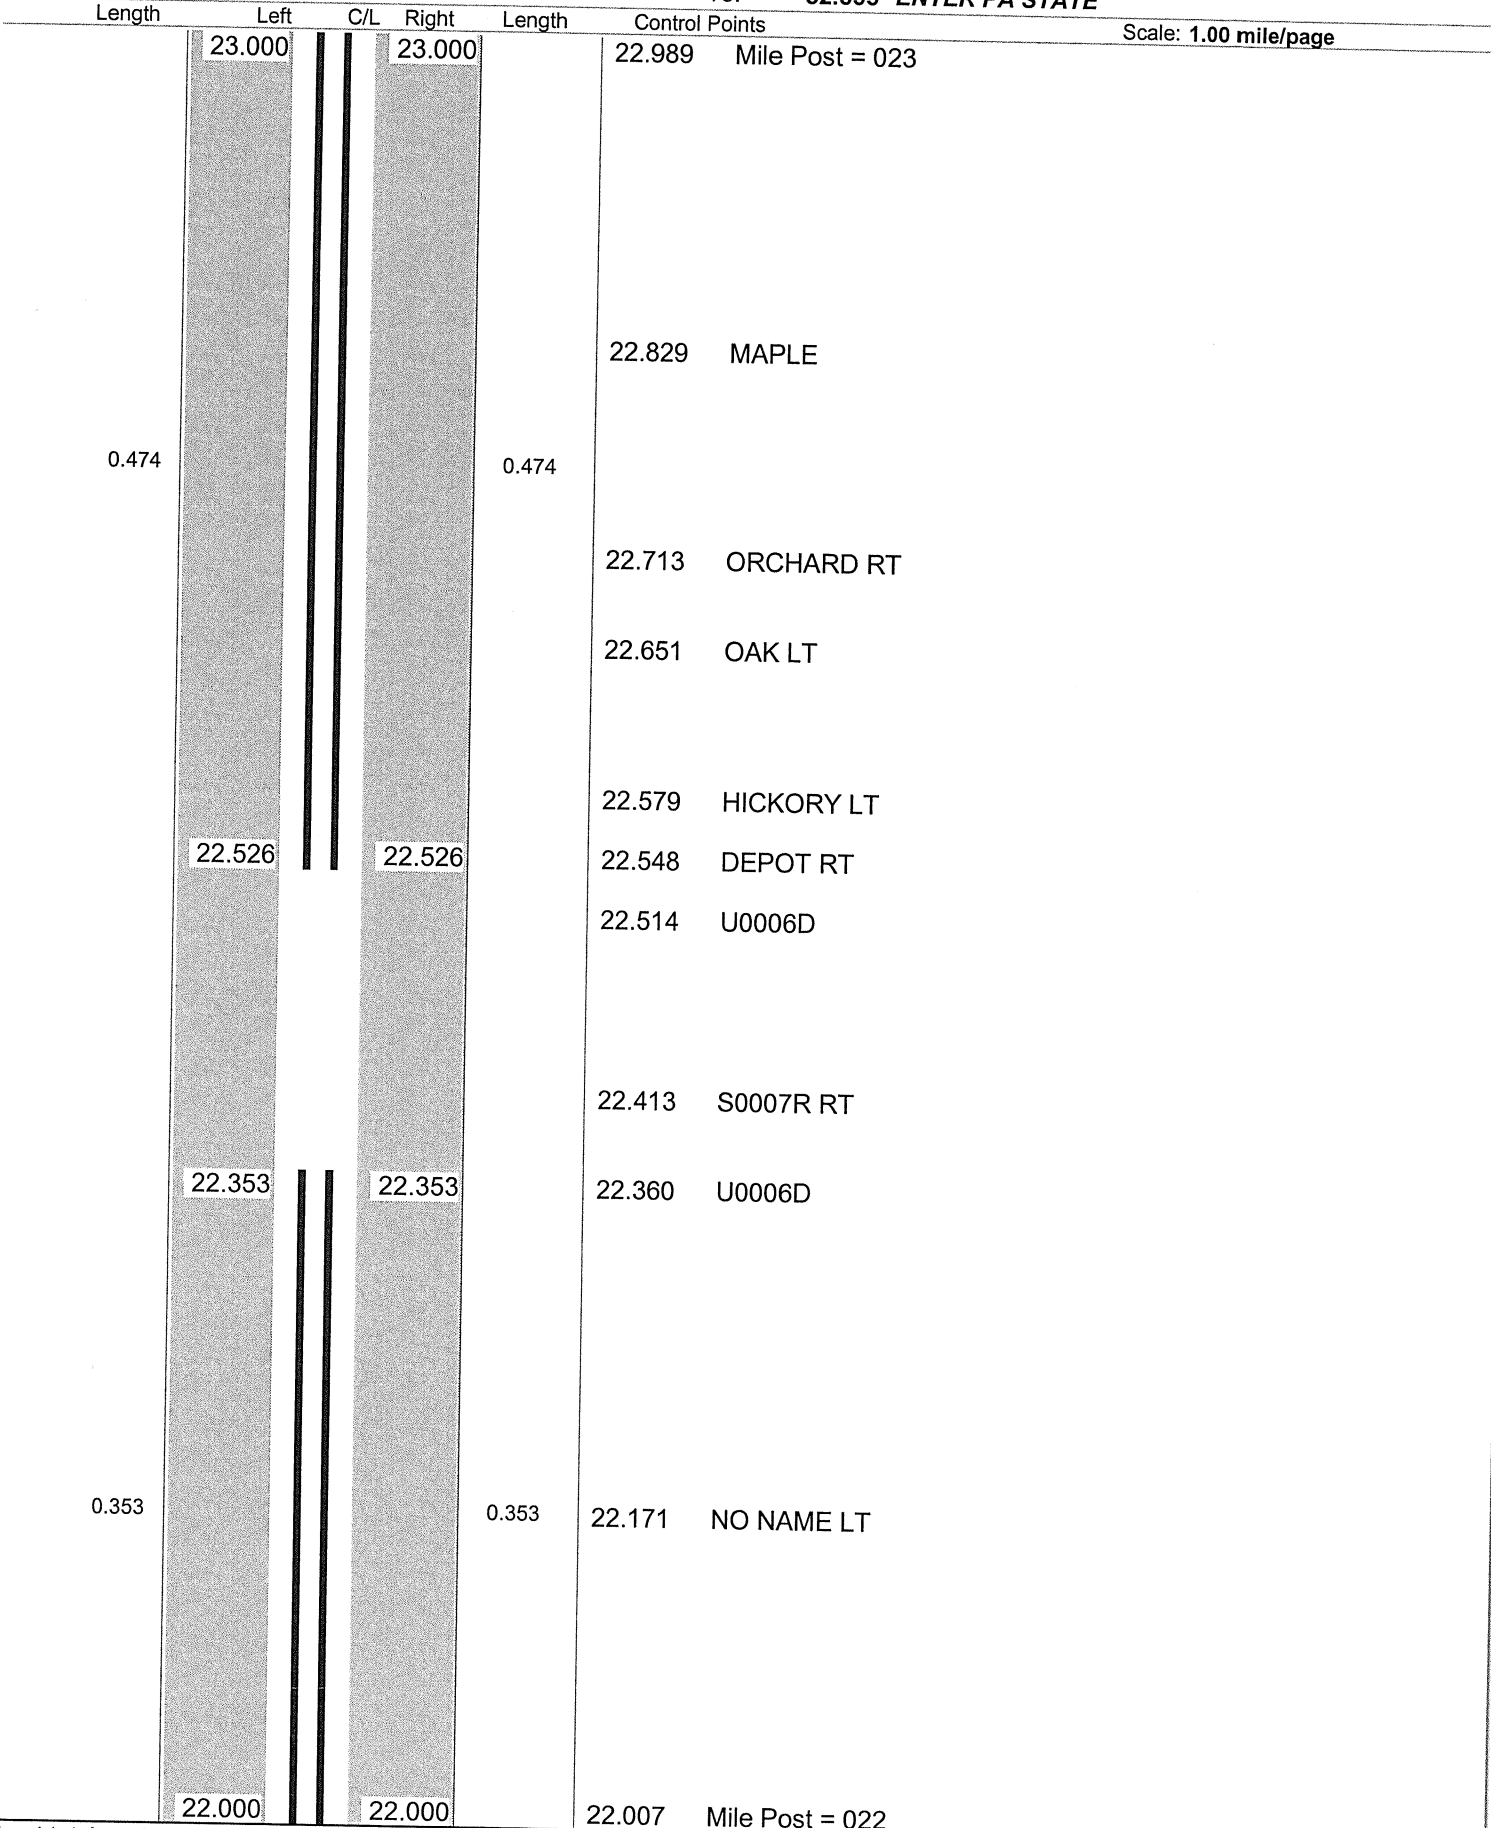

Sheet total equivalent length of solid line: 1.654


Accum. total: 17.924

ODOT Dist 4 - Ashtabula County - FINAL
 No Passing Zone Log (ATB)

Route: 0006R (SATBUS00006**C)
 Length: 32.555 Direction: East

From: 0.000 LEAVE GEA CO
 To: 32.555 ENTER PA STATE

Length Left C/L Right Length Control Points Scale: 1.00 mile/page

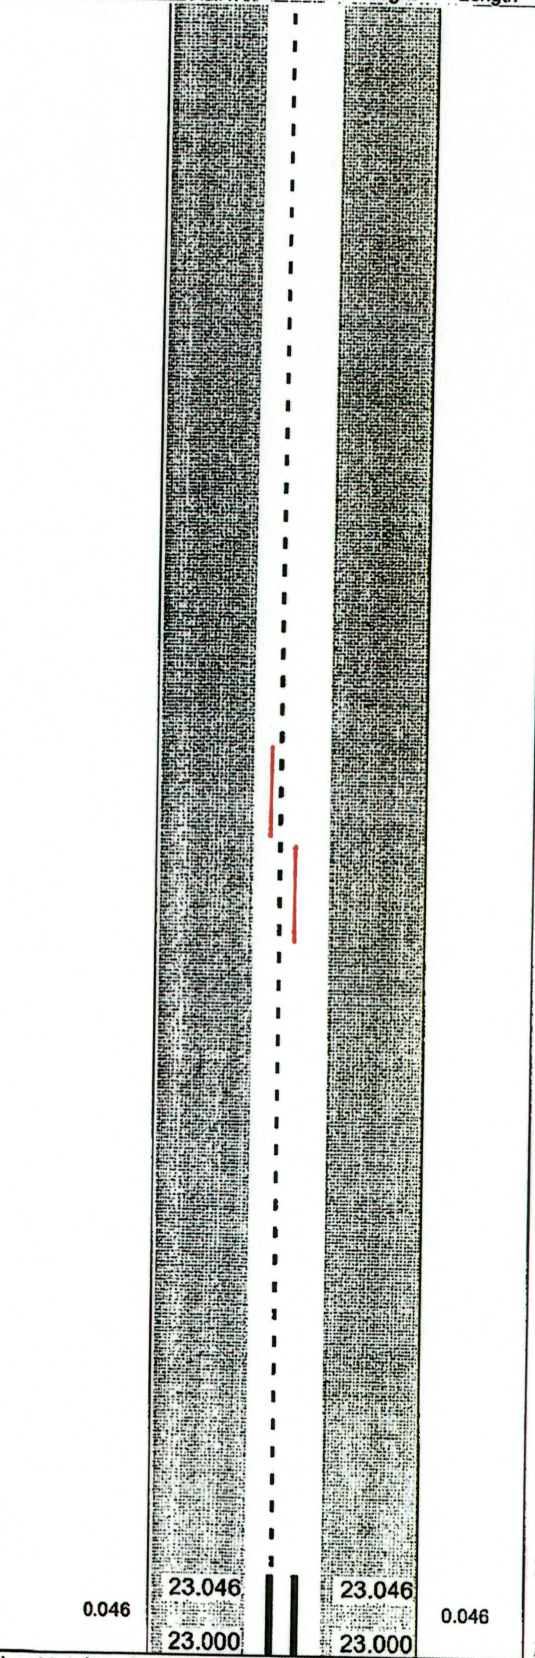

23.959 Mile Post = 024

23.501 T0273 FENKELL RT
 23.501 T0273 OWEN HILL LT

*ADD 300' NPZ
 APPROACHING
 FENKELL/OWEN HILL
 BOTH NB+SB.
 Joe M
 9/1/16*

23.057

↑ 55mph

23.015 LEAVE ANDOVER

Sheet total equivalent length of solid line: 0.331

Accum. total: 18.255


ODOT Dist 4 - Ashtabula County - FINAL
No Passing Zone Log (ATB)

Route: 0006R (SATBUS00006**C)

Length: 32.555 Direction: East

From: 0.000 LEAVE GEA CO

To: 32.555 ENTER PA STATE

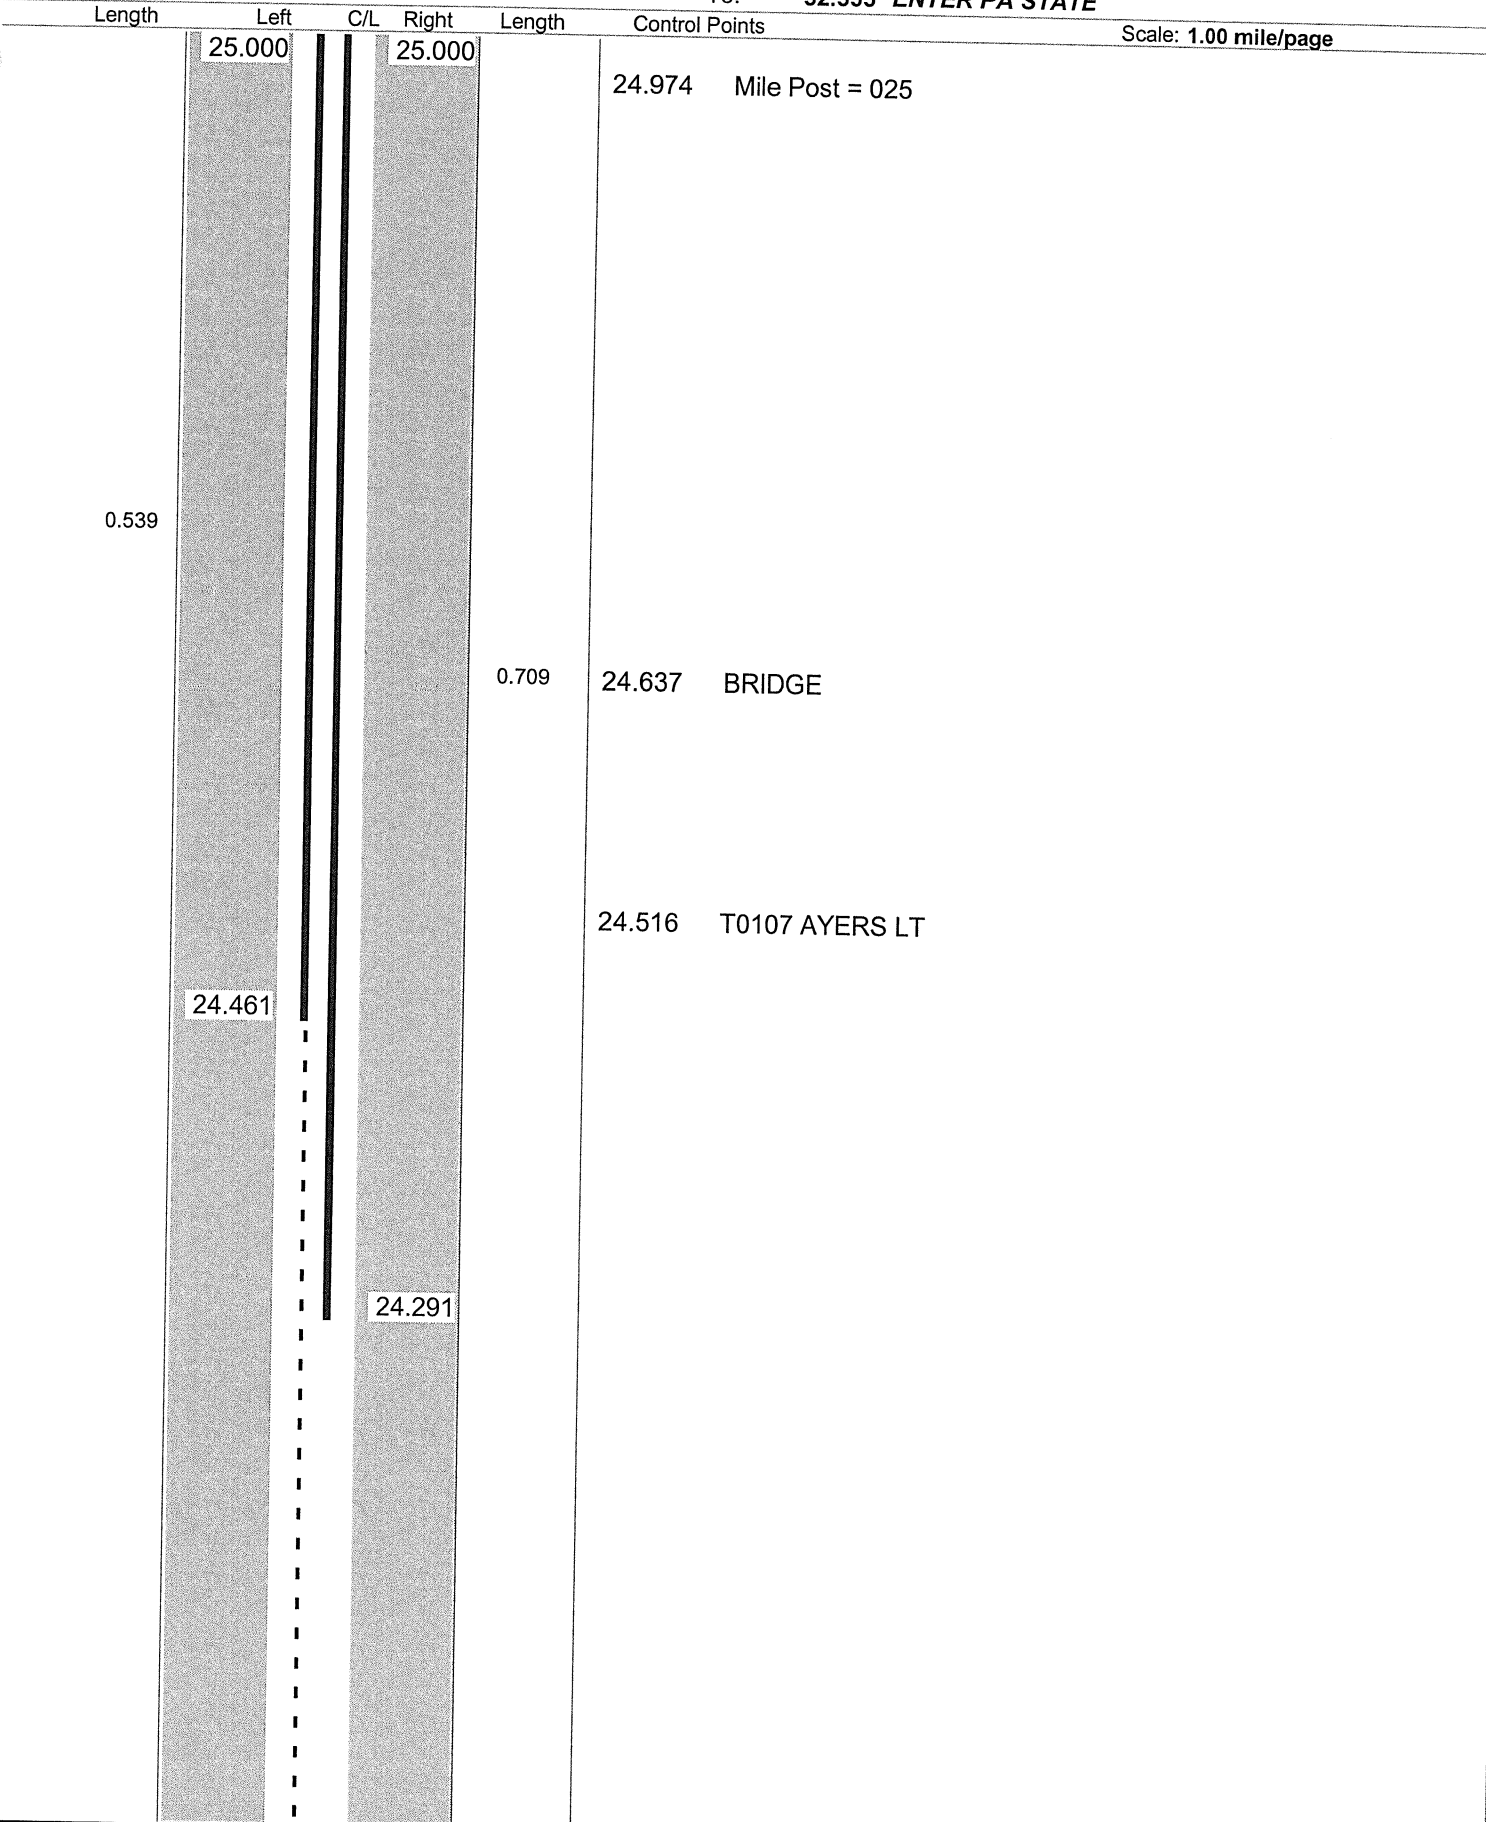

Sheet total equivalent length of solid line: 1.363

Accum. total: 19.618

ODOT Dist 4 - Ashtabula County - FINAL
No Passing Zone Log (ATB)


Route: 0006R (SATBUS00006**C)

Length: 32.555

Direction: East

From: 0.000 LEAVE GEA CO

To: 32.555 ENTER PA STATE

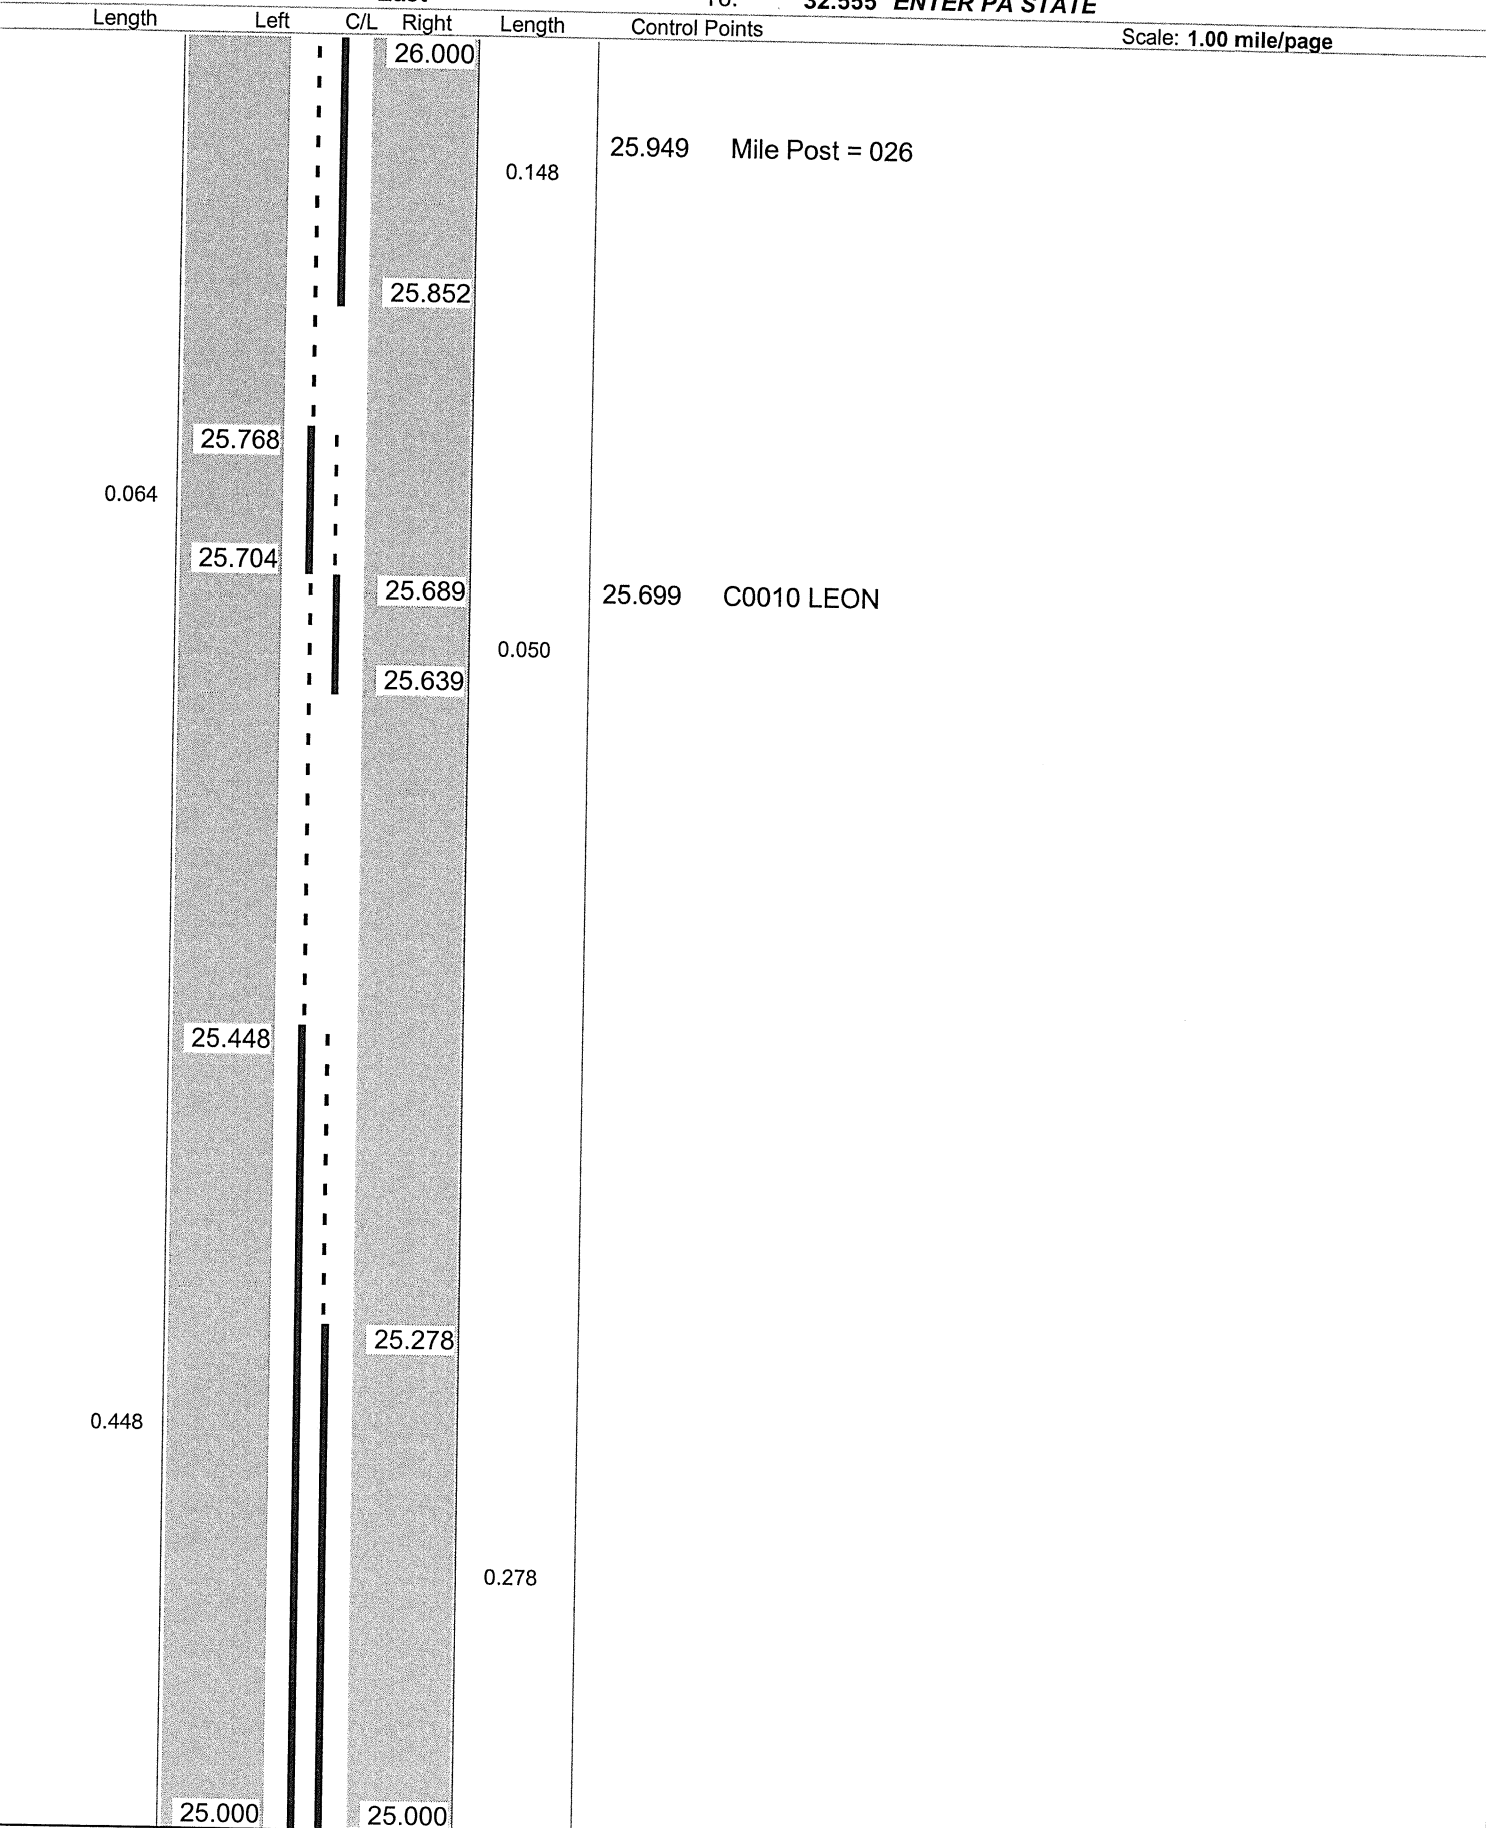


Sheet total equivalent length of solid line: 1.169

Accum. total: 20.787

ODOT Dist 4 - Ashtabula County - FINAL
No Passing Zone Log (ATB)

Route: 0006R (SATBUS00006**C)
 Length: 32.555 Direction: East

From: 0.000 LEAVE GEA CO
 To: 32.555 ENTER PA STATE

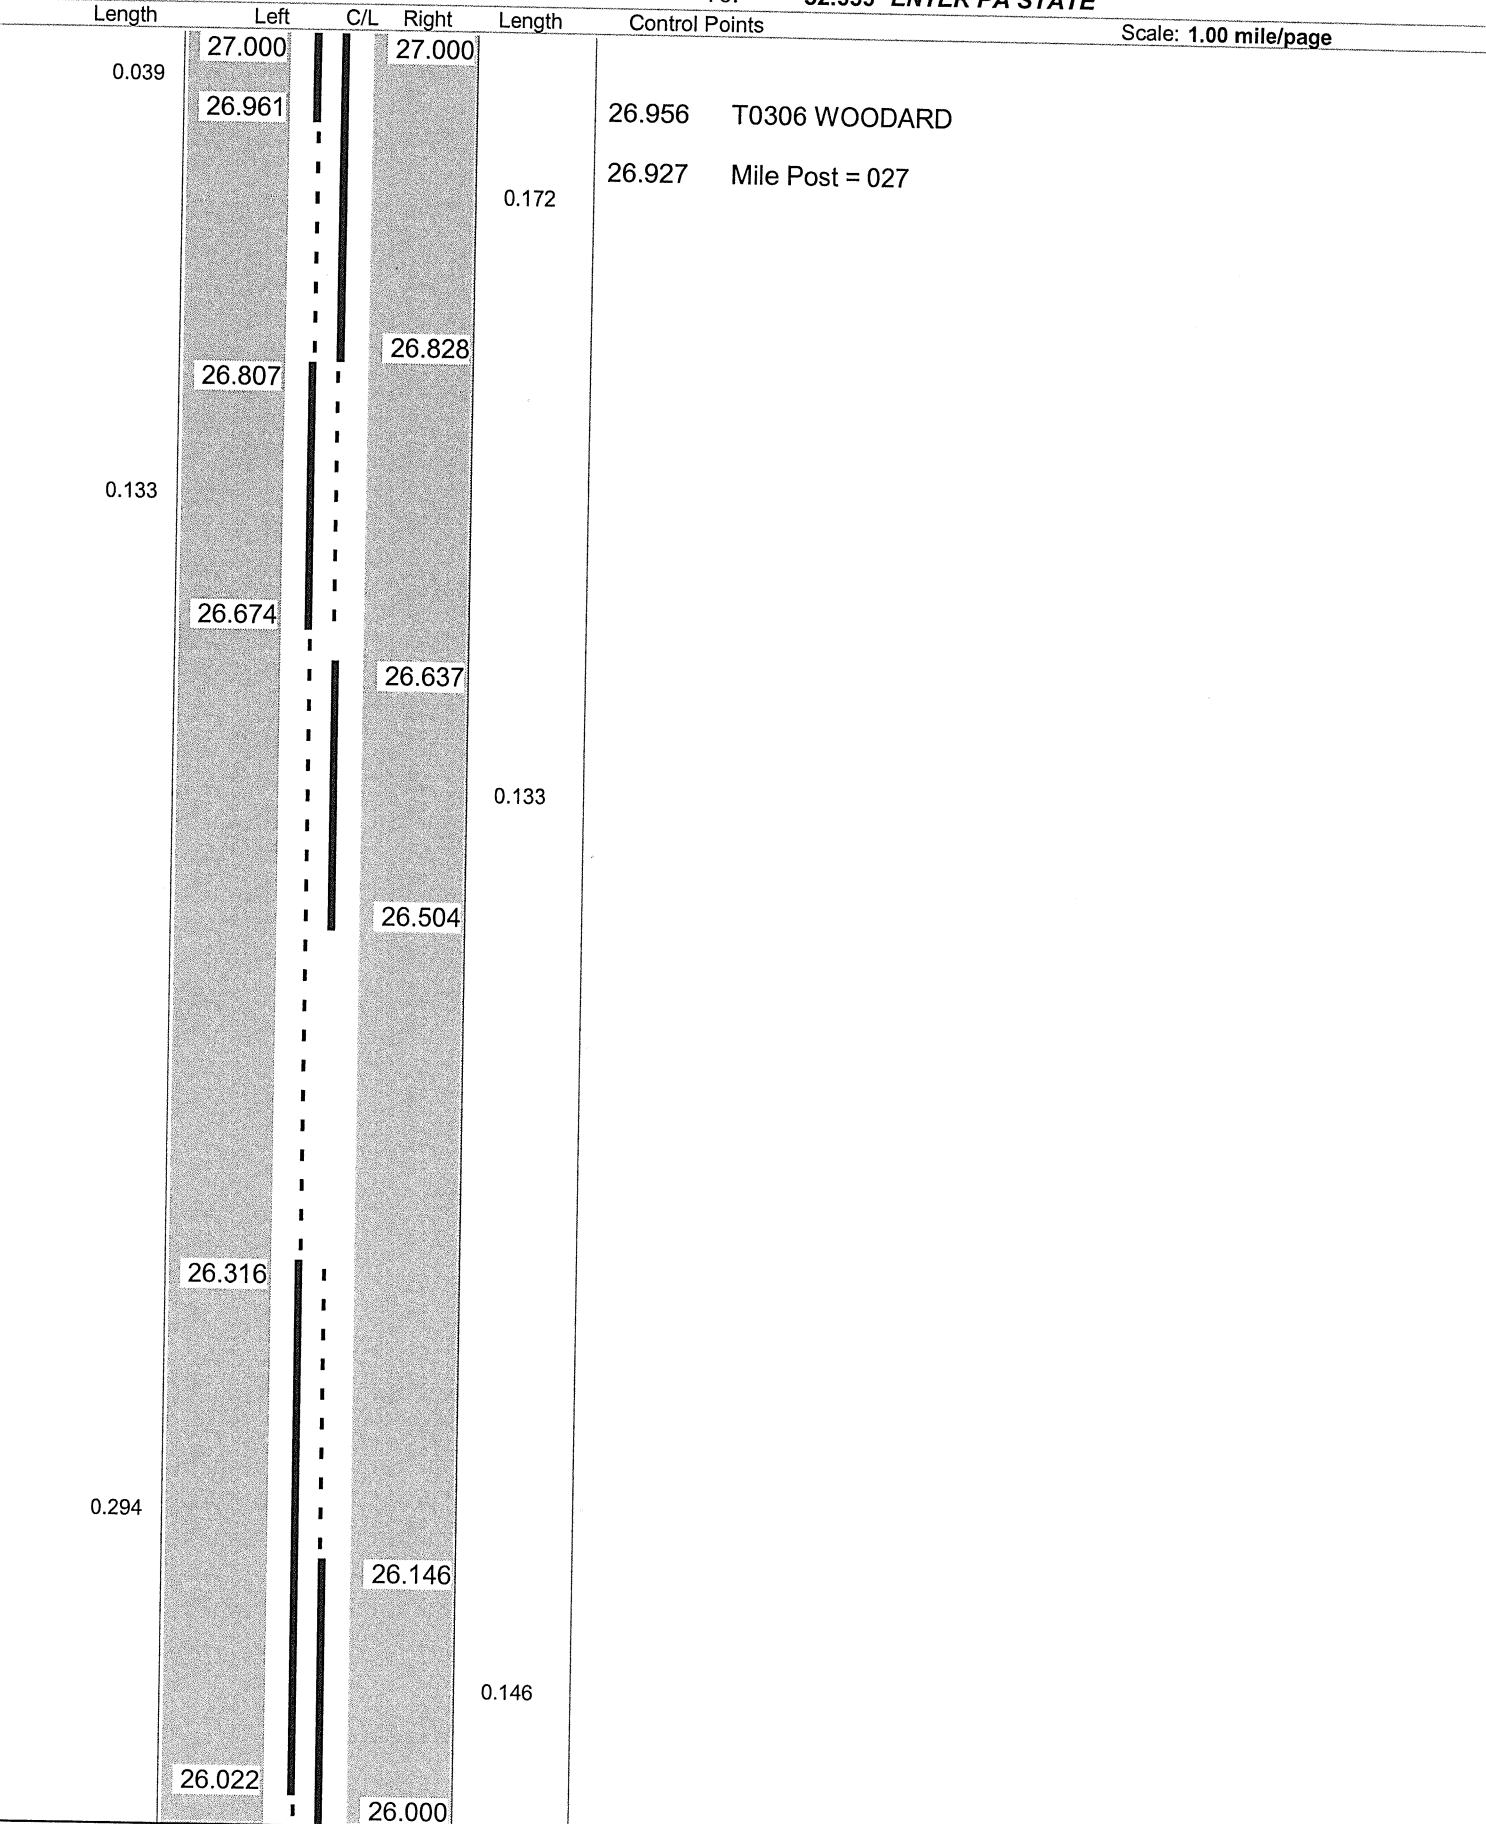

Sheet total equivalent length of solid line: 1.126

Accum. total: 21.913


ODOT Dist 4 - Ashtabula County - FINAL
 No Passing Zone Log (ATB)

Route: 0006R (SATBUS00006**C)

Length: 32.555 Direction: East

From: 0.000 LEAVE GEA CO

To: 32.555 ENTER PA STATE

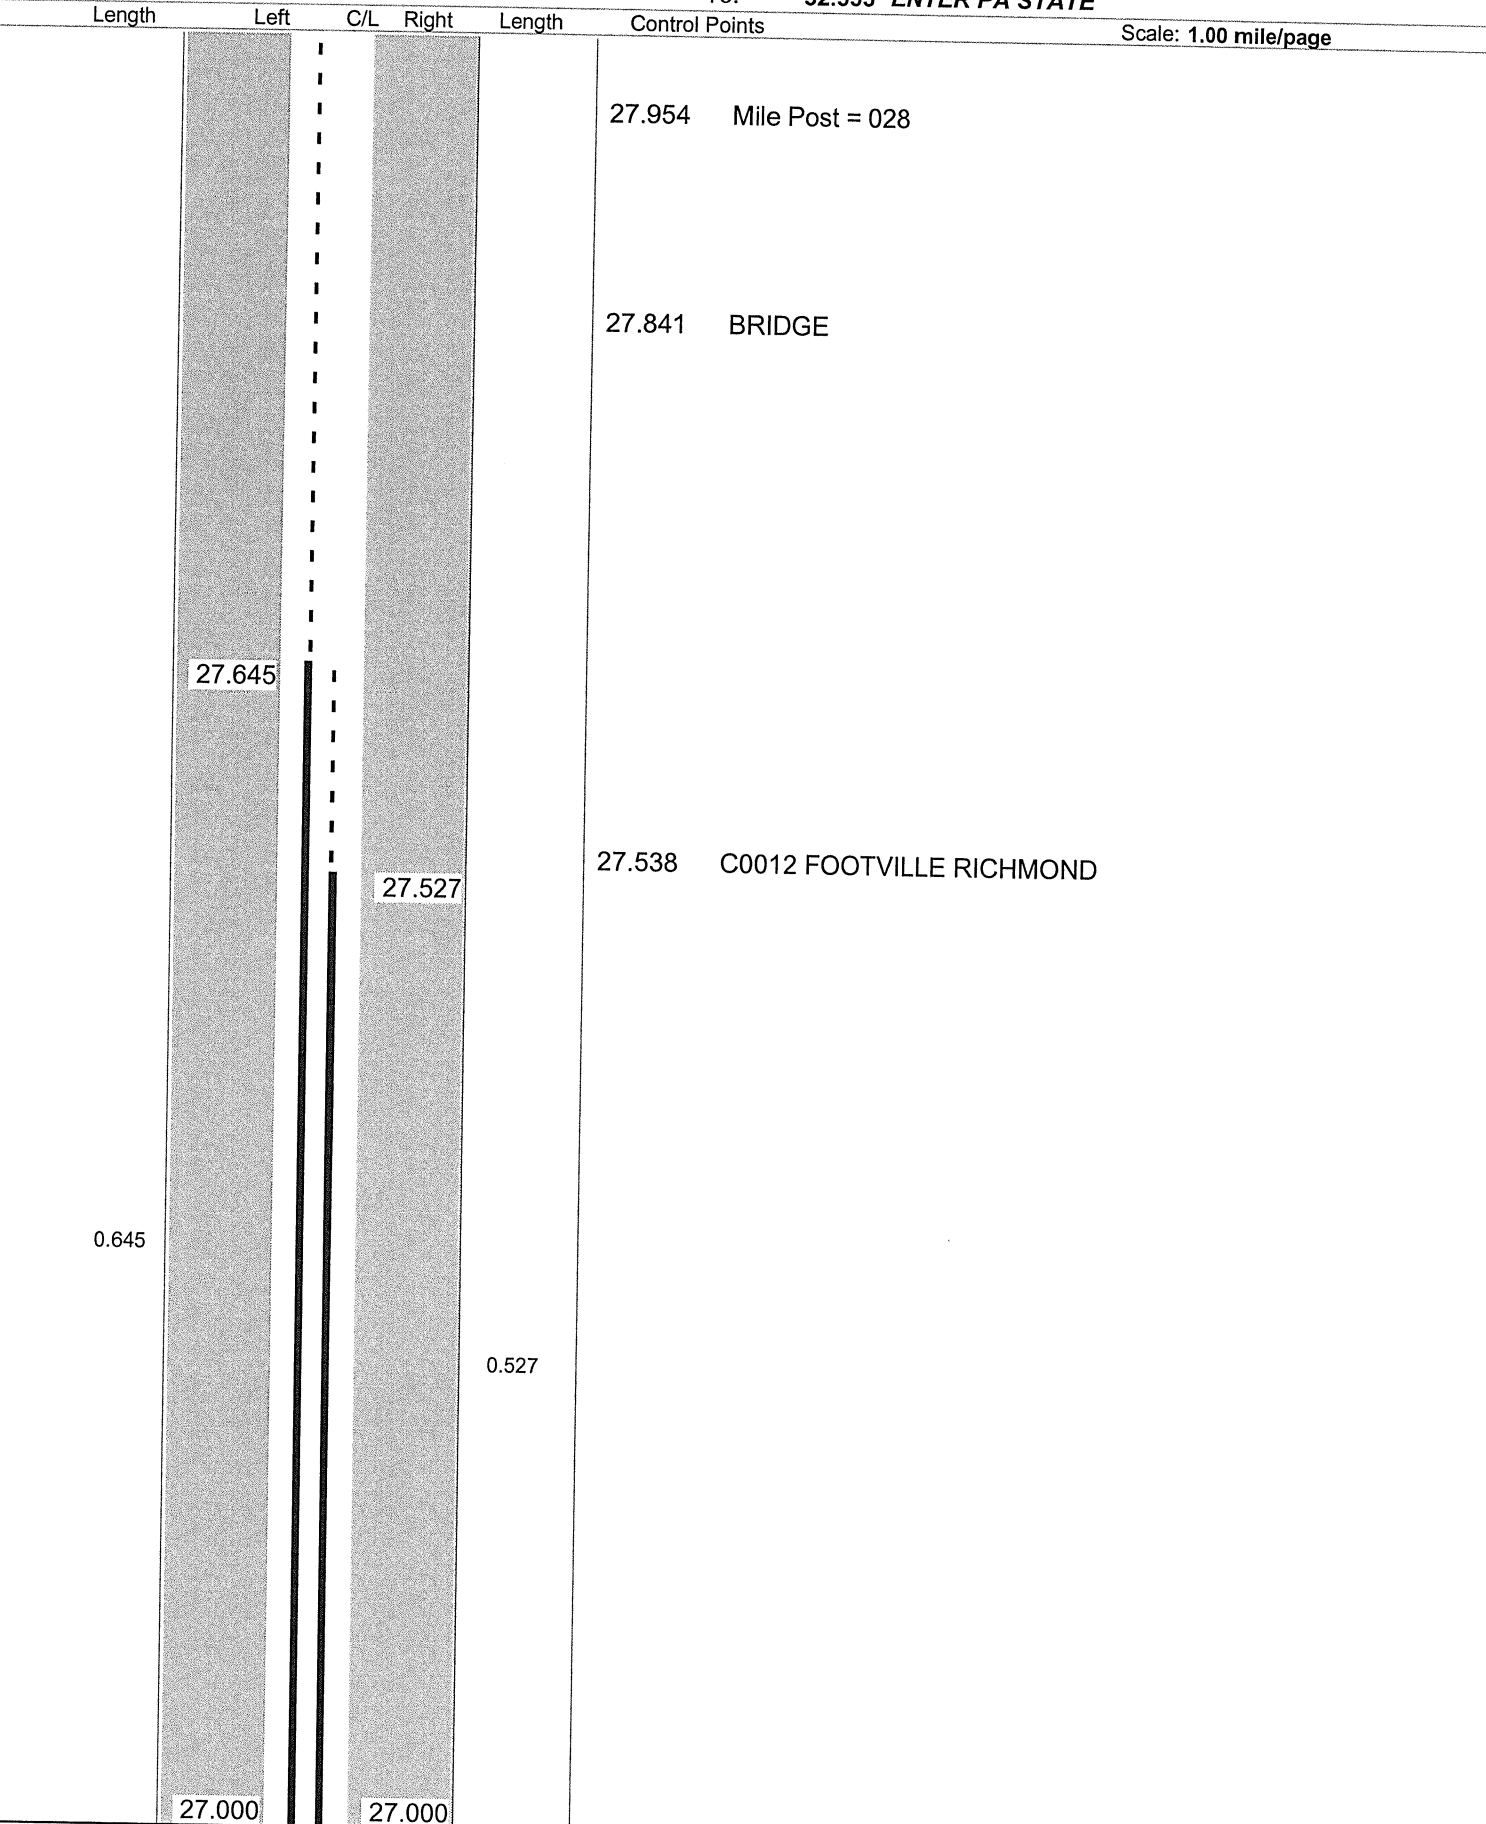

Scale: 1.00 mile/page

Sheet total equivalent length of solid line: 1.290

Accum. total: 23.203


ODOT Dist 4 - Ashtabula County - FINAL
 No Passing Zone Log (ATB)

Route: 0006R (SATBUS00006**C)

Length: 32.555 Direction: East

From: 0.000 LEAVE GEA CO

To: 32.555 ENTER PA STATE

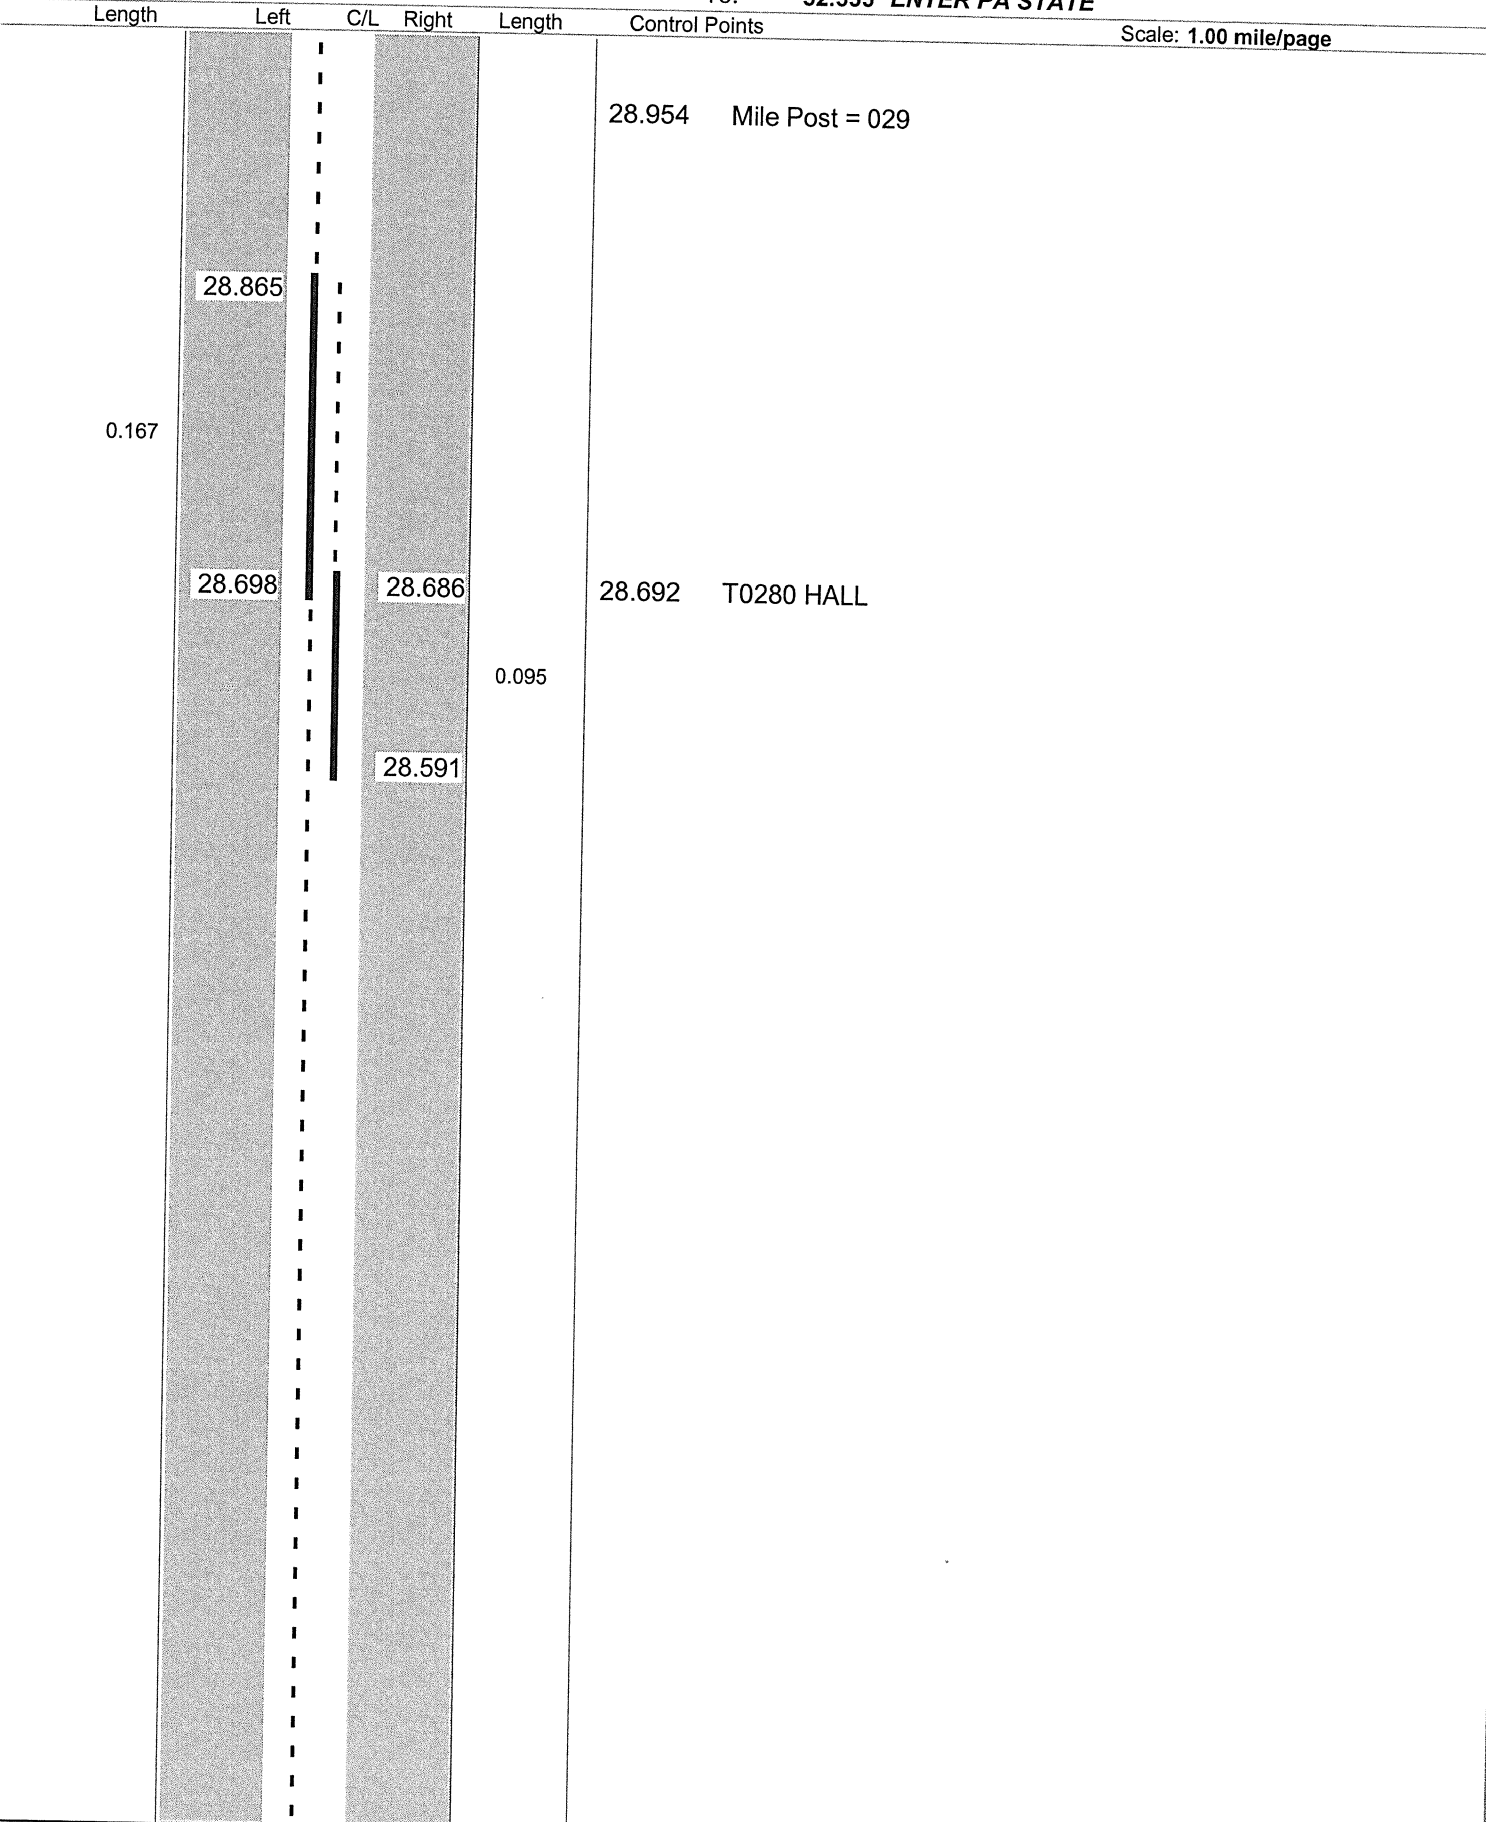

Sheet total equivalent length of solid line: 0.512

Accum. total: 23.715

ODOT Dist 4 - Ashtabula County - FINAL
No Passing Zone Log (ATB)


Route: 0006R (SATBUS00006**C)

Length: 32.555

Direction: East

From: 0.000 LEAVE GEA CO

To: 32.555 ENTER PA STATE

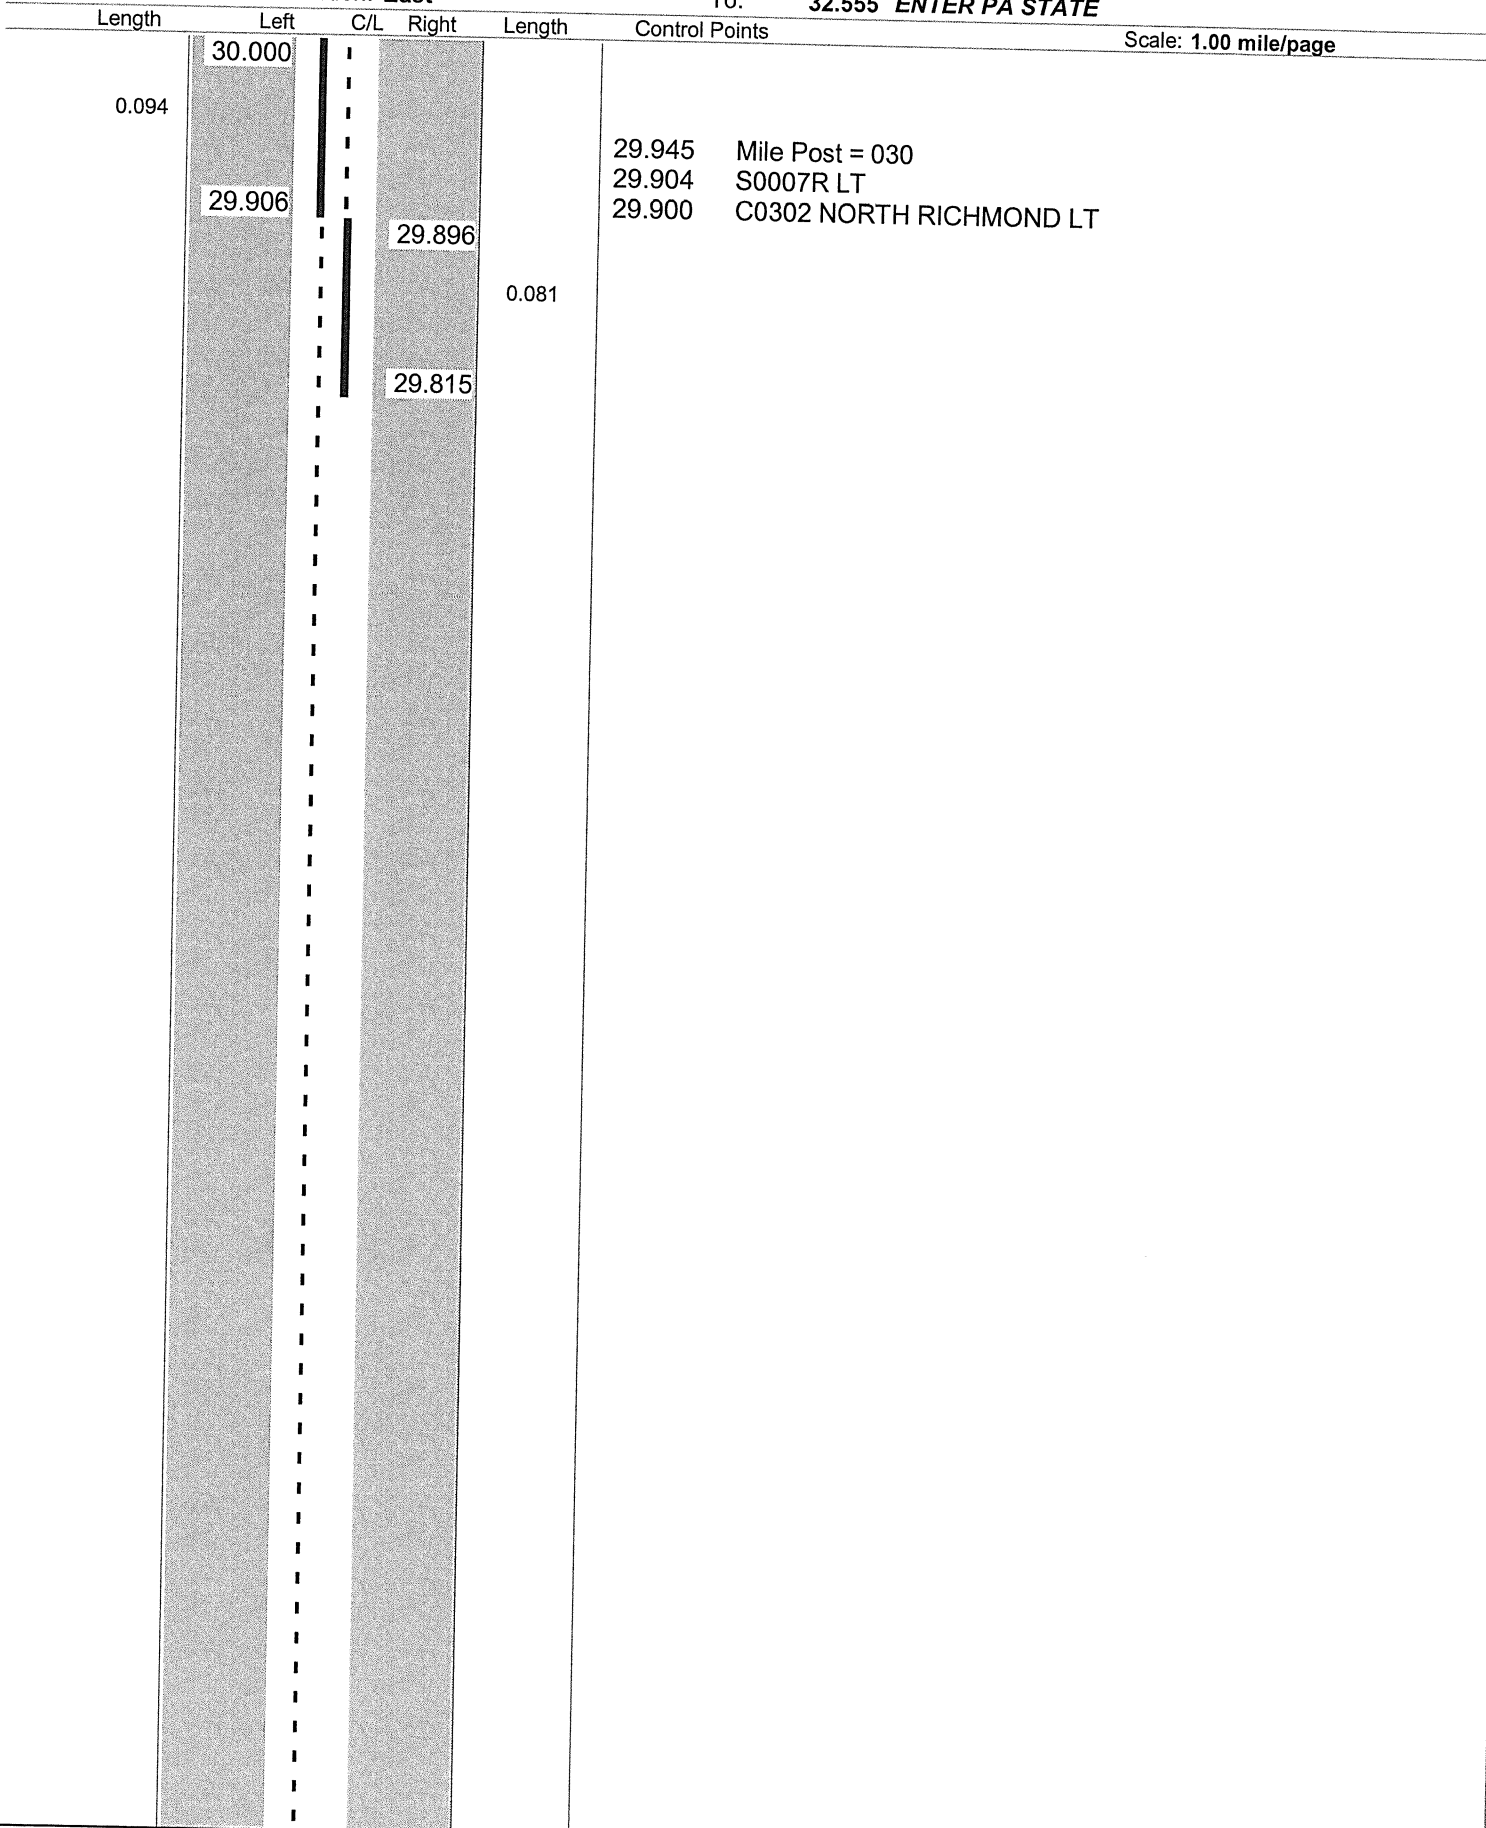

Sheet total equivalent length of solid line: 0.425

Accum. total: 24.140

ODOT Dist 4 - Ashtabula County - FINAL
 No Passing Zone Log (ATB)


Route: 0006R (SATBUS00006**C)

Length: 32.555

Direction: East

From: 0.000 LEAVE GEA CO

To: 32.555 ENTER PA STATE

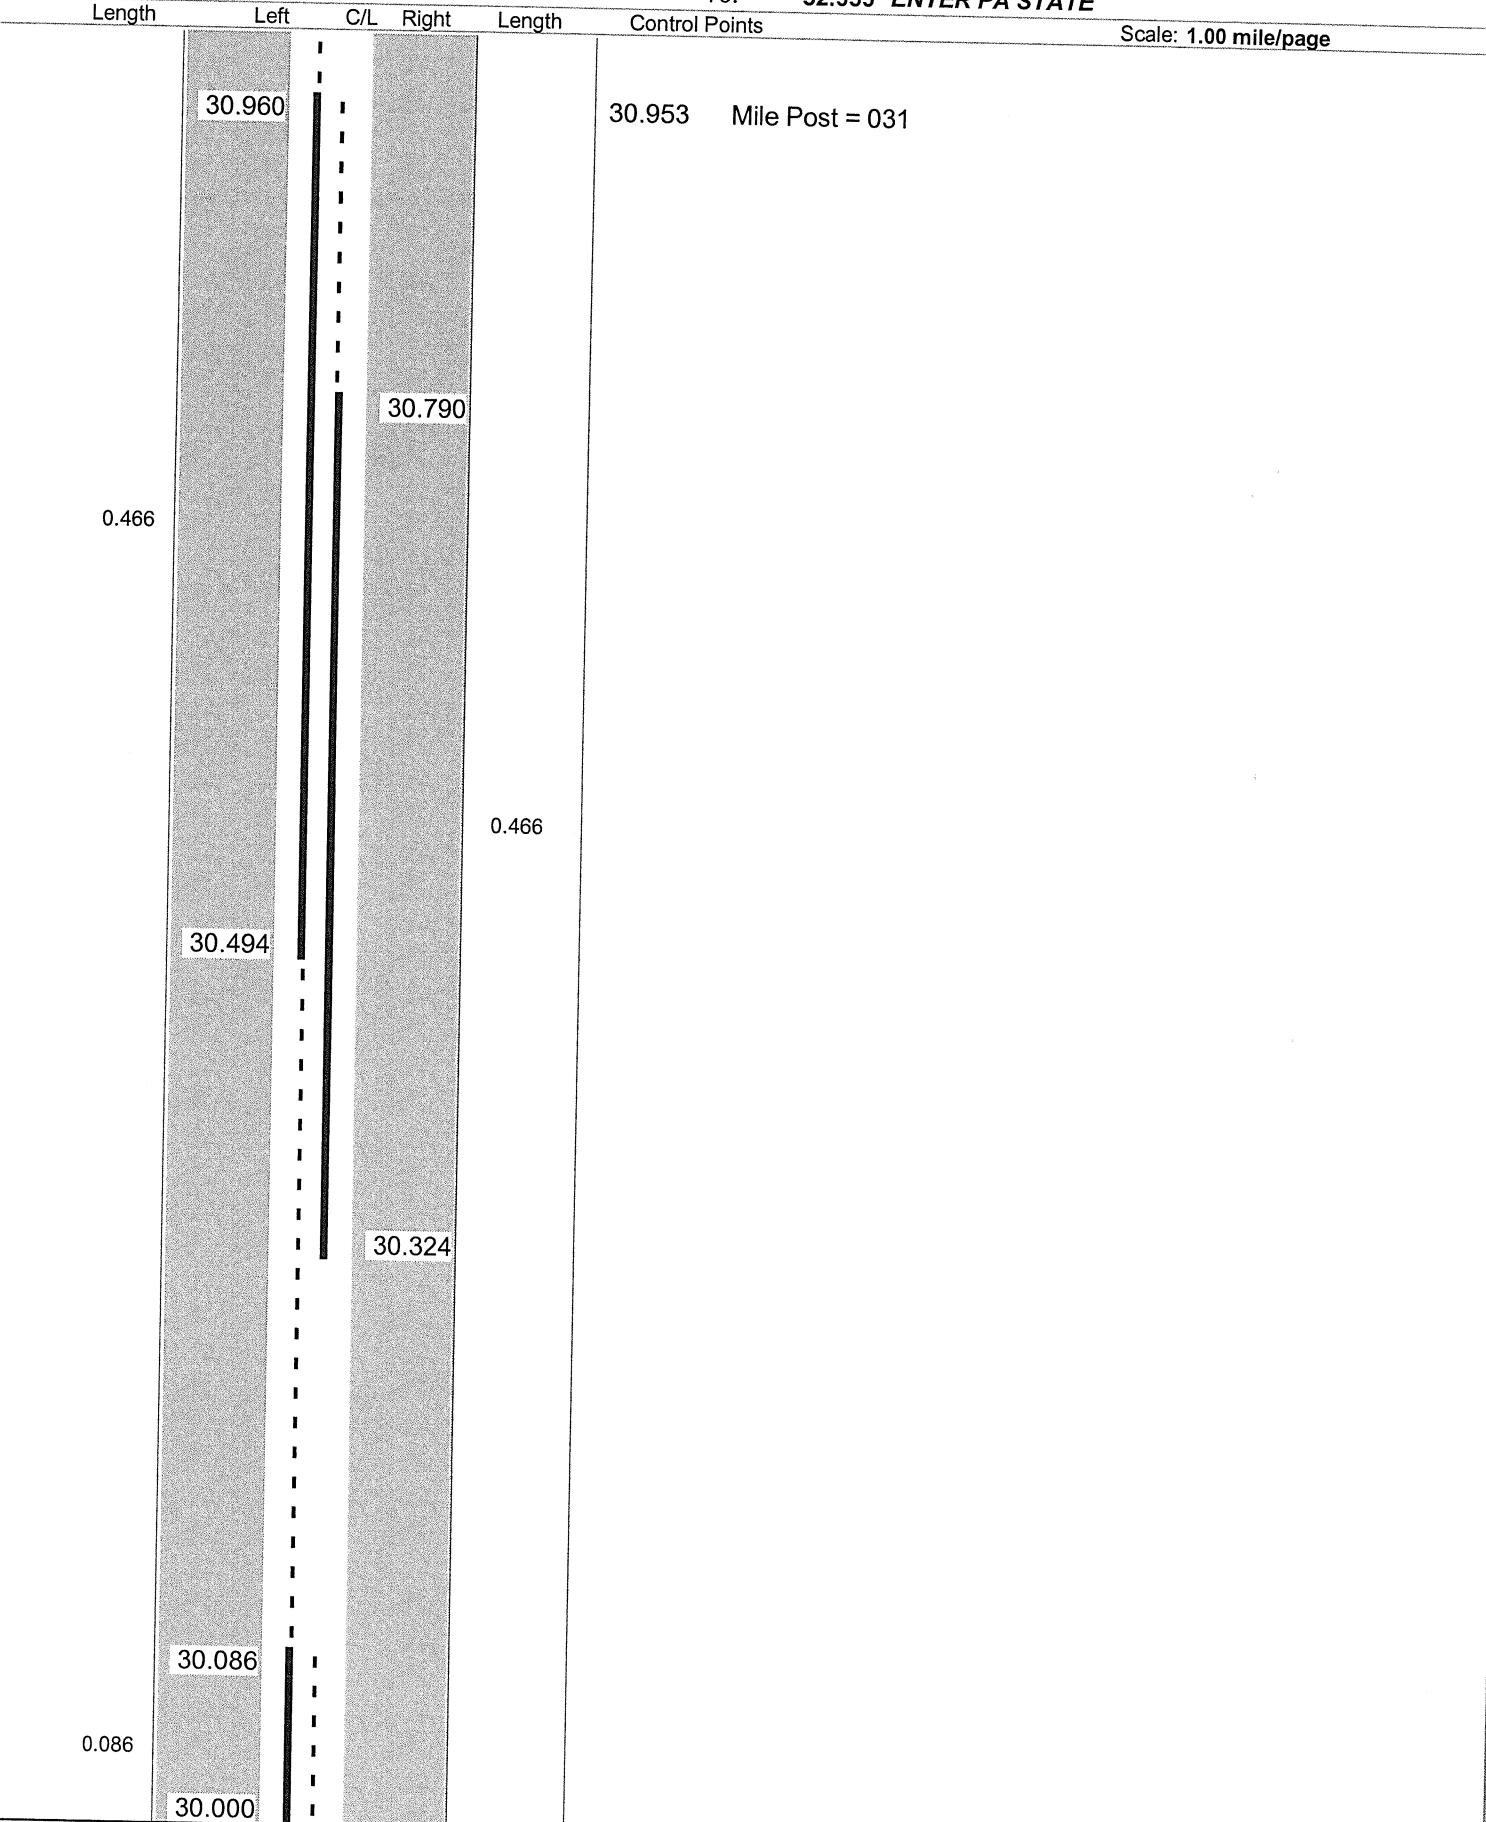

Sheet total equivalent length of solid line: 1.194

Accum. total: 25.334

**ODOT District 4
No Passing Zone Log (ATB)**

Route: **0006R (SATBUS00006**C)**
Length: **0.990** Direction: **East**

From: **31.000 LEAVE GEA CO**
To: **31.990 ENTER PA STATE**

Length	Left	C/L	Right	Length	Control Points
	31.990		31.990		
0.178					31.952 Mile Post = 032
	31.822				
				0.483	31.809 C0340 CREEK LT
	31.648				
0.066					
	31.582				
			31.517		31.578 C0274 PYMATUNING LAKE RT
	31.432				
0.135					
	31.297		31.299		
				0.172	
			31.127		

Scale: 1.00 mile/page

ODOT Dist 4 - Ashtabula County - FINAL
No Passing Zone Log (ATB)

Route: 0006R (SATBUS00006**C)


Length: 32.555 Direction: East

From: 0.000 LEAVE GEA CO

To: 32.555 ENTER PA STATE

Length	Left	C/L	Right	Length	Control Points
--------	------	-----	-------	--------	----------------

Scale: 1.00 mile/page

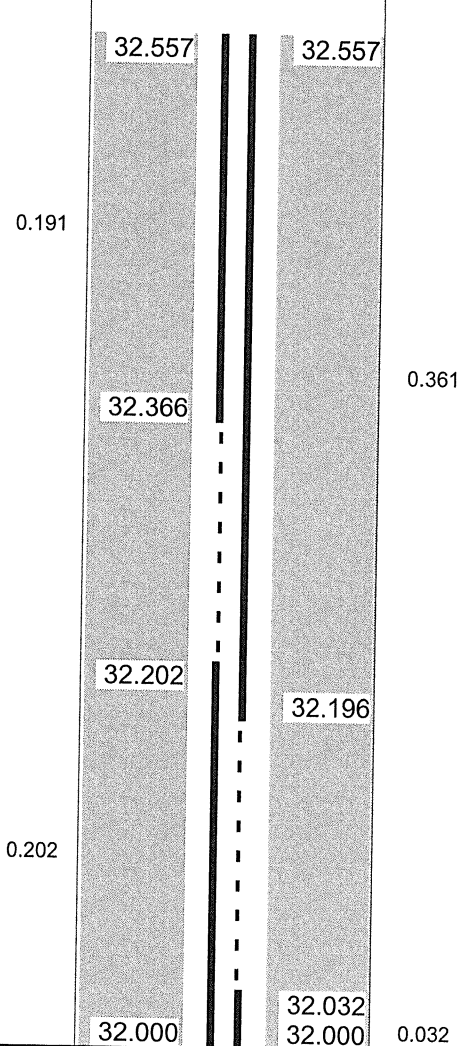

32.555 ENTER PA STATE
 32.555 T0309 STATE LINE LT

Sheet total equivalent length of solid line: 0.864

Accum. total: 27.384