


COUNTY:	ASHTABULA	
LOCATION:	US 322 @ S.R. 11 SB RAMPS	
S.L.M.:	14,941	
24" STOP LINE:		L.F.
12" CROSSWALK LINE:		L.F.
DOTTED LINE:		L.F.
8" CHANNELIZING LINE:	92	L.F.
12" CHANNELIZING LINE:		L.F.
24" TRANSVERSE LINE (WT):		L.F.
24" TRANSVERSE LINE (YW):	84	L.F.
SYMBOL: 2 - LEFT TURN ARROWS		
57 S.F. ISLAND MARKINGS		

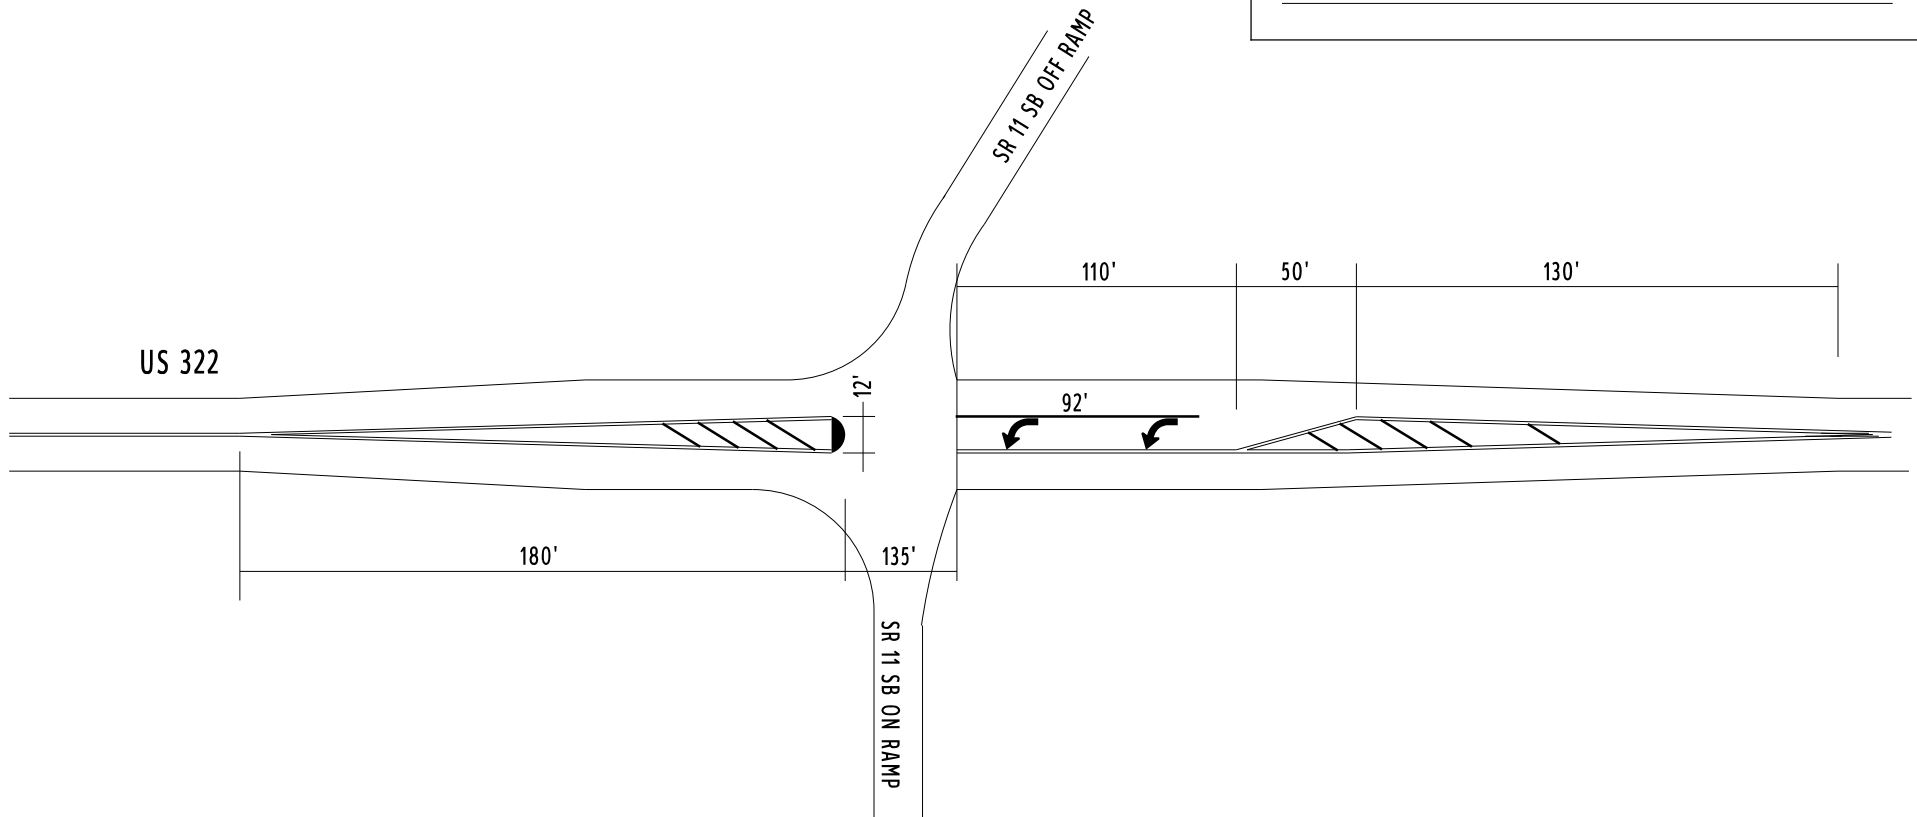

COUNTY:	ASHTABULA	
LOCATION:	US 322 @ S.R. 11 NB RAMPS	
S.L.M.:	15.115	
24" STOP LINE:		L.F.
12" CROSSWALK LINE:		L.F.
DOTTED LINE:		L.F.
8" CHANNELIZING LINE:	104	L.F.
12" CHANNELIZING LINE:		L.F.
24" TRANSVERSE LINE (WT):		L.F.
24" TRANSVERSE LINE (YW):	84	L.F.
SYMBOL: 2 - LEFT TURN ARROWS		
57 S.F. ISLAND MARKINGS		

