





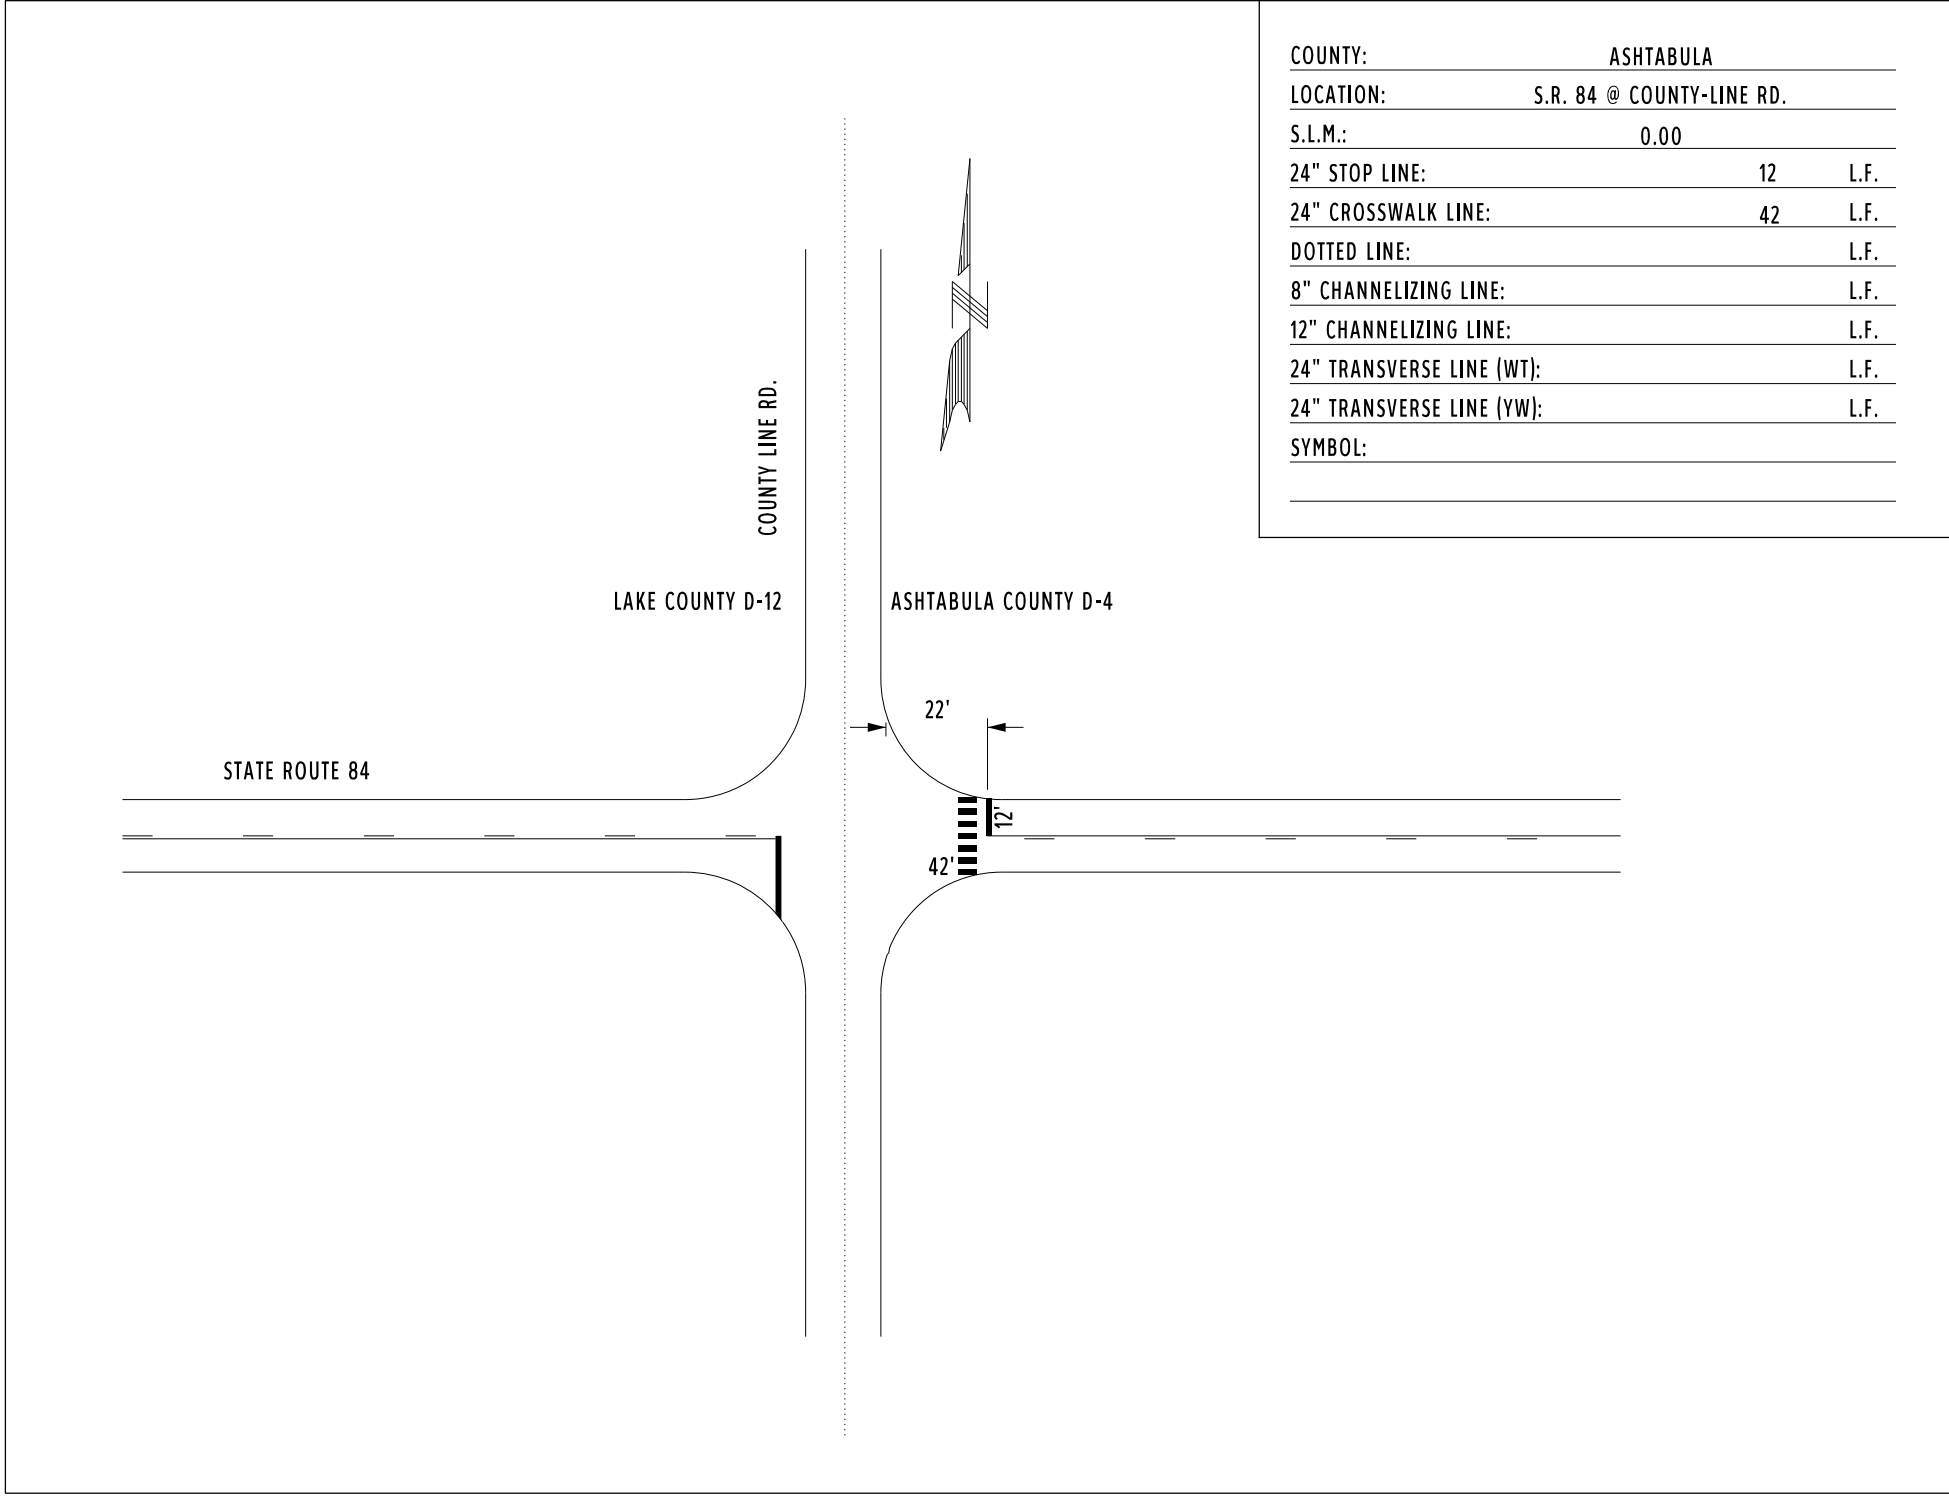


COUNTY:	ASHTABULA		
LOCATION:	SR 84 @ SR 45		
S.L.M.:	8.622		
24" STOP LINE:	160	L.F.	
12" CROSSWALK LINE:		L.F.	
DOTTED LINE:		L.F.	
8" CHANNELIZING LINE:		L.F.	
12" CHANNELIZING LINE:		L.F.	
24" TRANSVERSE LINE (WT):		L.F.	
24" TRANSVERSE LINE (YW):		L.F.	
SYMBOL:			

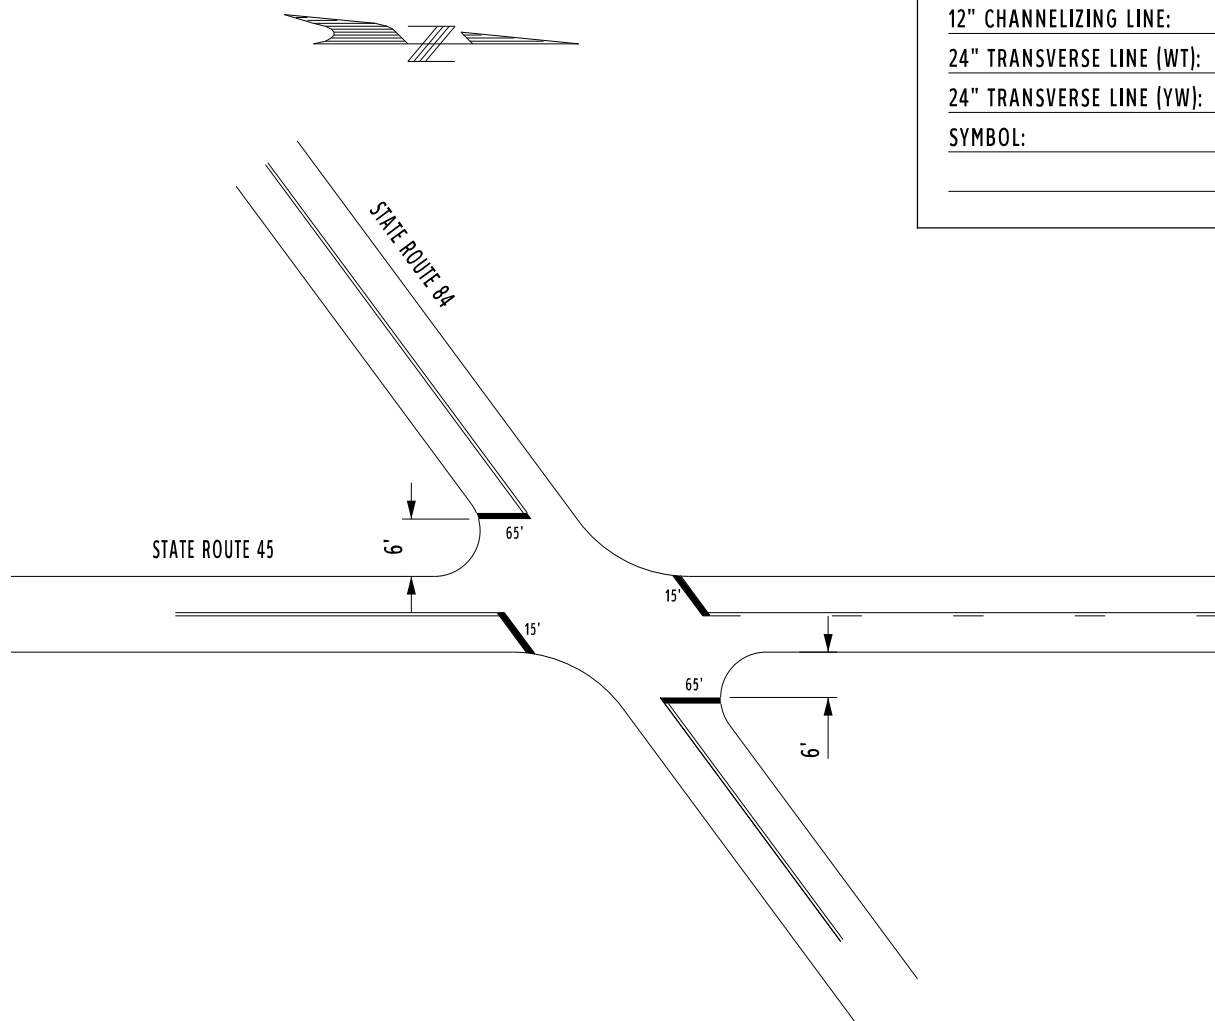


COUNTY:	ASHTABULA
LOCATION:	SR 84 @ LAKESIDE SCHOOL
S.L.M.:	10.88
24" STOP LINE:	L.F.
12" CROSSWALK LINE:	L.F.
DOTTED LINE:	L.F.
8" CHANNELIZING LINE:	150 L.F.
12" CHANNELIZING LINE:	L.F.
24" TRANSVERSE LINE (WT):	L.F.
24" TRANSVERSE LINE (YW):	L.F.
SYMBOL: 2 - SCHOOL SYMBOLS	
3 - RIGHT TURN ARROWS	


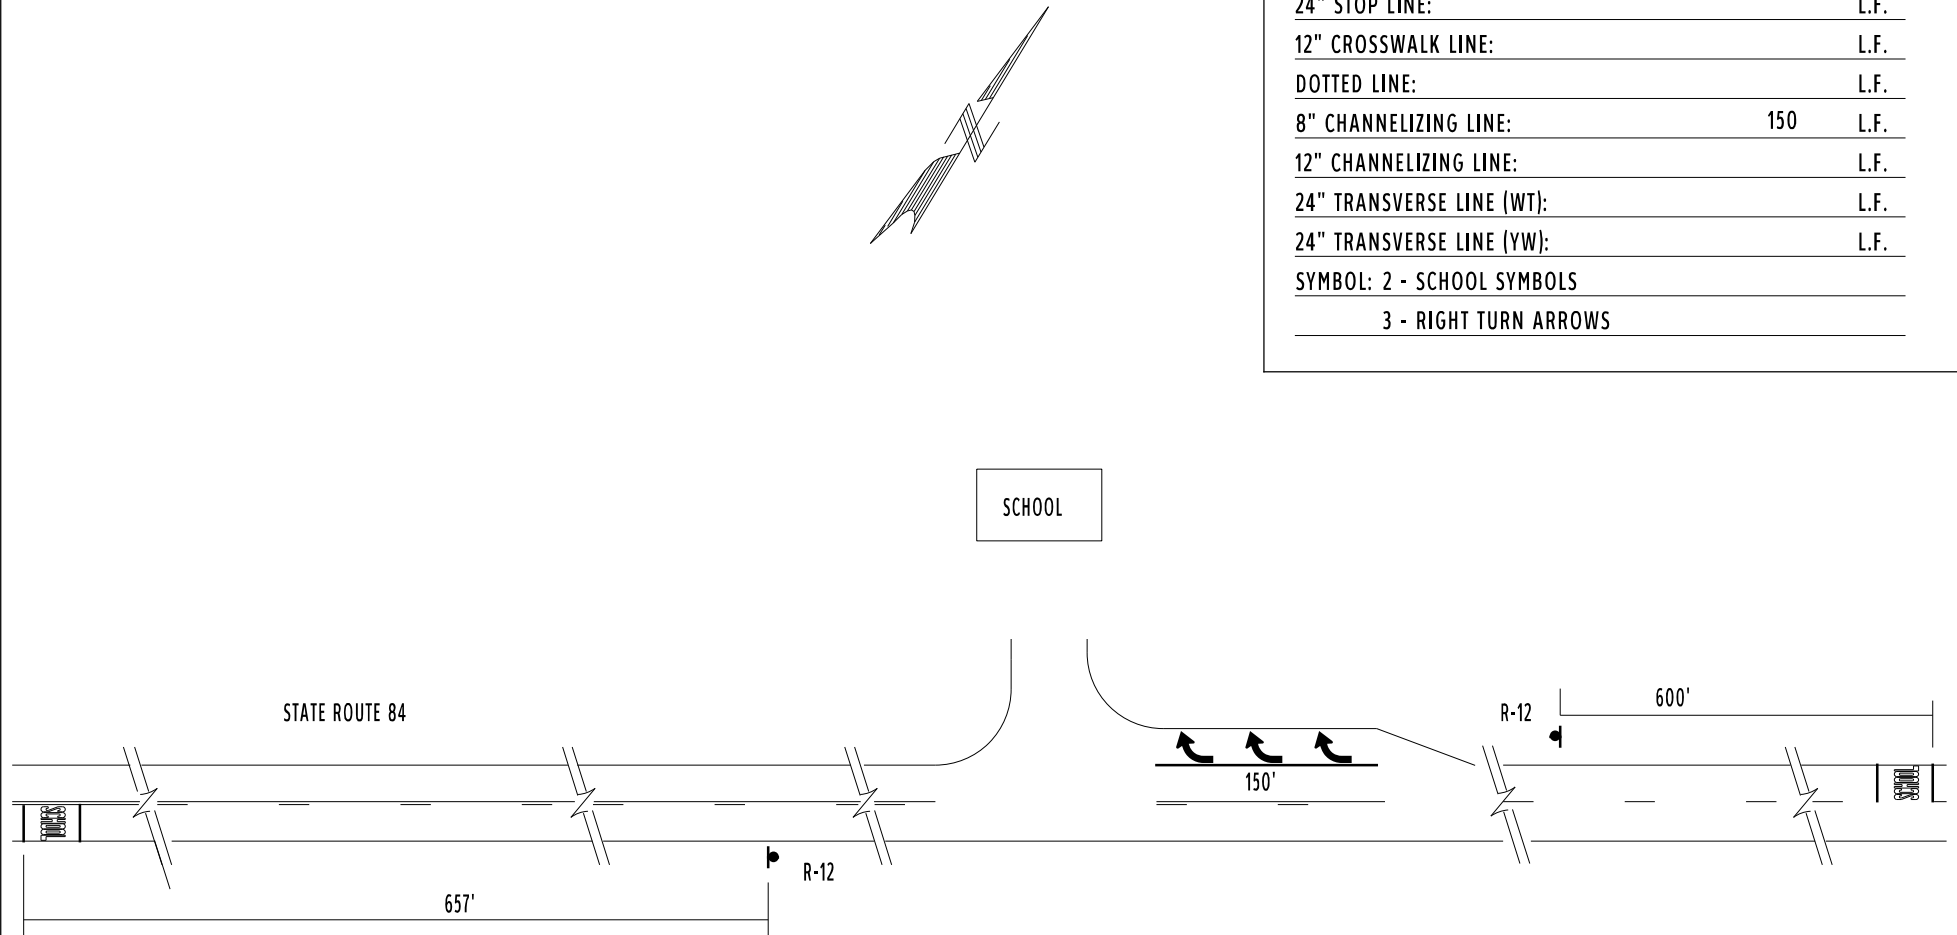


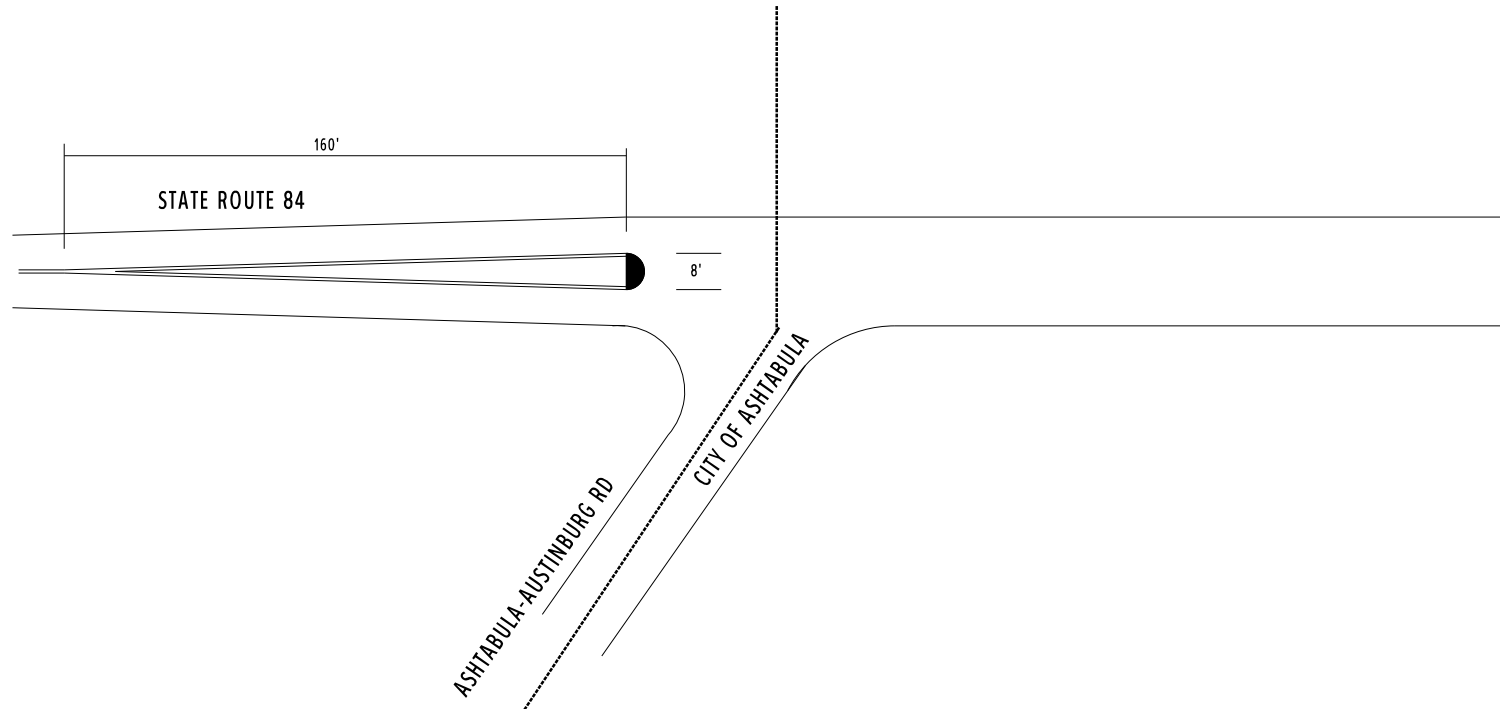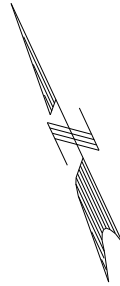

COUNTY:	ASHTABULA
LOCATION:	SR 84 @ ASHTABULA-AUSTINBURG RD.
S.L.M.:	12.02
24" STOP LINE:	L.F.
12" CROSSWALK LINE:	L.F.
DOTTED LINE:	L.F.
8" CHANNELIZING LINE:	L.F.
12" CHANNELIZING LINE:	L.F.
24" TRANSVERSE LINE (WT):	L.F.
24" TRANSVERSE LINE (YW):	L.F.
SYMBOL: 25 S.F. ISLAND MKGS	


COUNTY:	ASHTABULA		
LOCATION:	SR 84 @ N&W RXR		
S.L.M.:	14.191		
24" STOP LINE:	20	L.F.	
12" CROSSWALK LINE:		L.F.	
DOTTED LINE:		L.F.	
8" CHANNELIZING LINE:		L.F.	
12" CHANNELIZING LINE:		L.F.	
24" TRANSVERSE LINE (WT):		L.F.	
24" TRANSVERSE LINE (YW):		L.F.	
SYMBOL: 2 - RXR SYMBOLS			

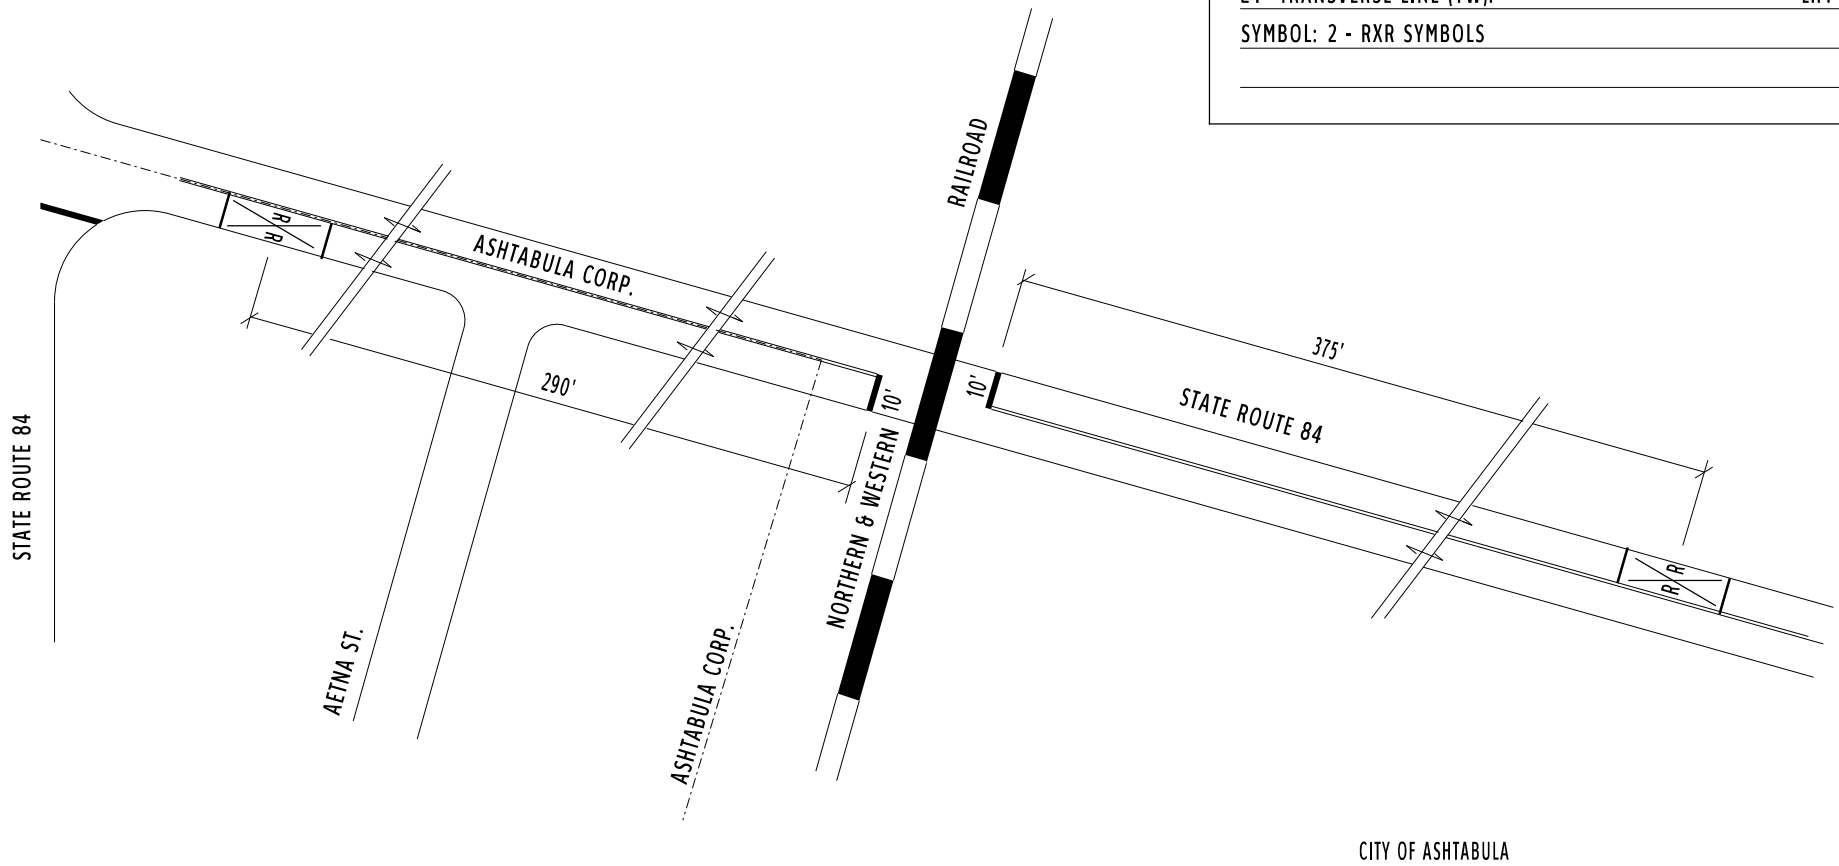


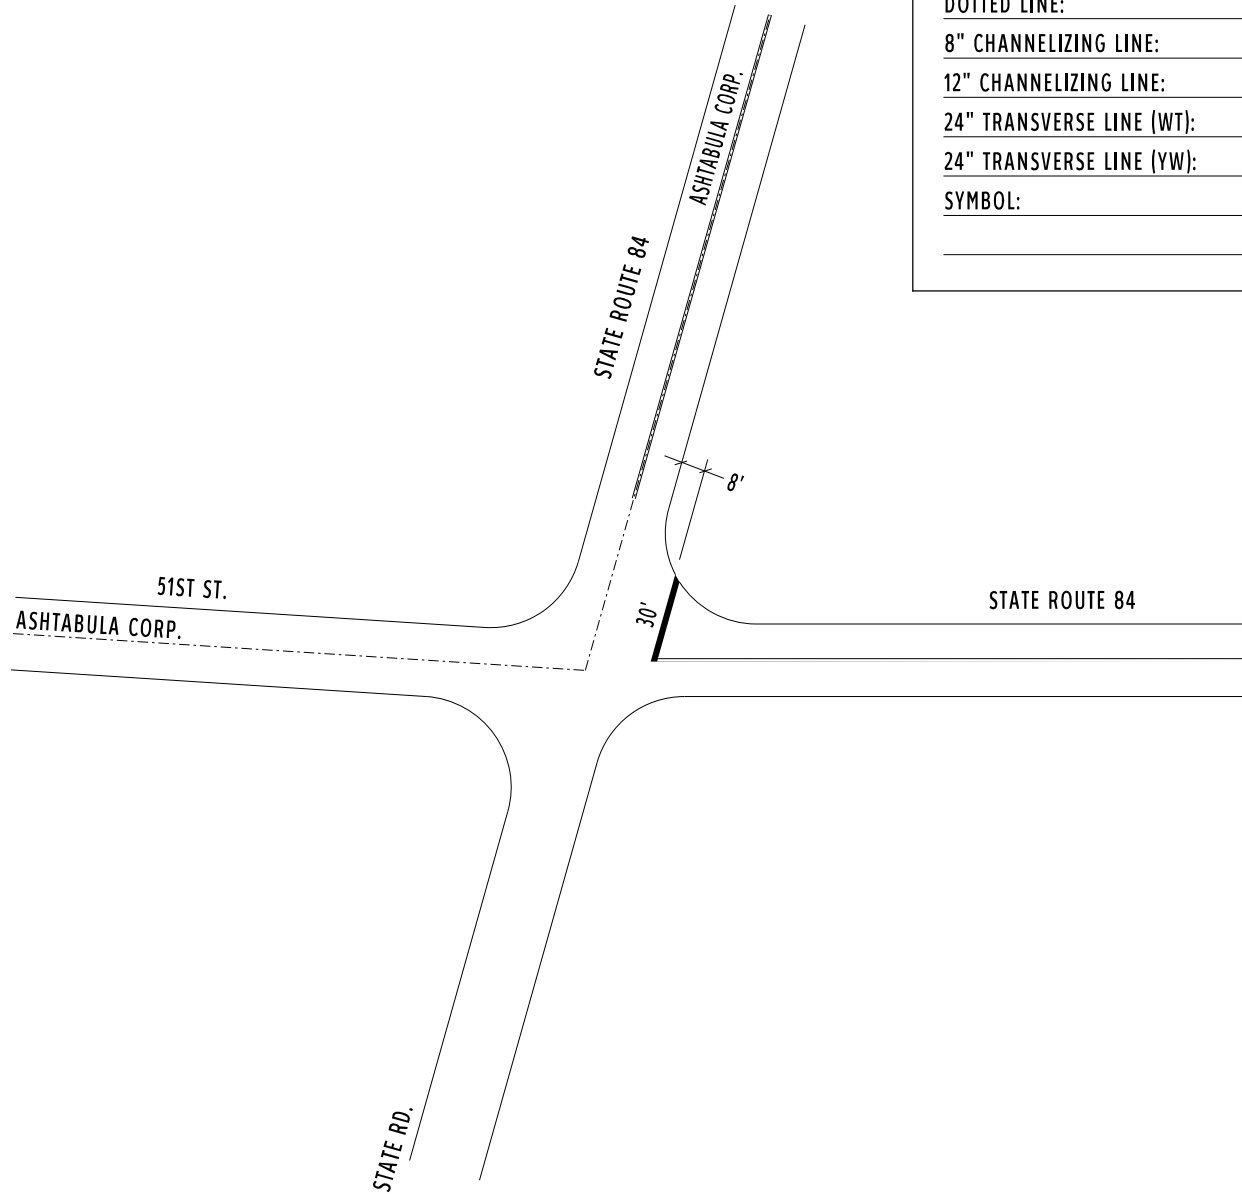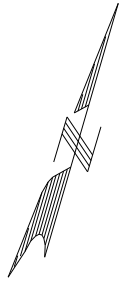


COUNTY:	ASHTABULA		
LOCATION:	SR 84 @ 51ST ST./STATE RD.		
S.L.M.:	14.397		
24" STOP LINE:	30	L.F.	
12" CROSSWALK LINE:		L.F.	
DOTTED LINE:		L.F.	
8" CHANNELIZING LINE:		L.F.	
12" CHANNELIZING LINE:		L.F.	
24" TRANSVERSE LINE (WT):		L.F.	
24" TRANSVERSE LINE (YW):		L.F.	
SYMBOL:			

COUNTY:	ASHTABULA
LOCATION:	SR 84 @ HAPPY HEARTS SCHOOL
S.L.M.:	18.462
24" STOP LINE:	L.F.
12" CROSSWALK LINE:	L.F.
DOTTED LINE:	L.F.
8" CHANNELIZING LINE:	L.F.
12" CHANNELIZING LINE:	L.F.
24" TRANSVERSE LINE (WT):	L.F.
24" TRANSVERSE LINE (YW):	L.F.
SYMBOL: 2 - SCHOOL SYMBOLS	

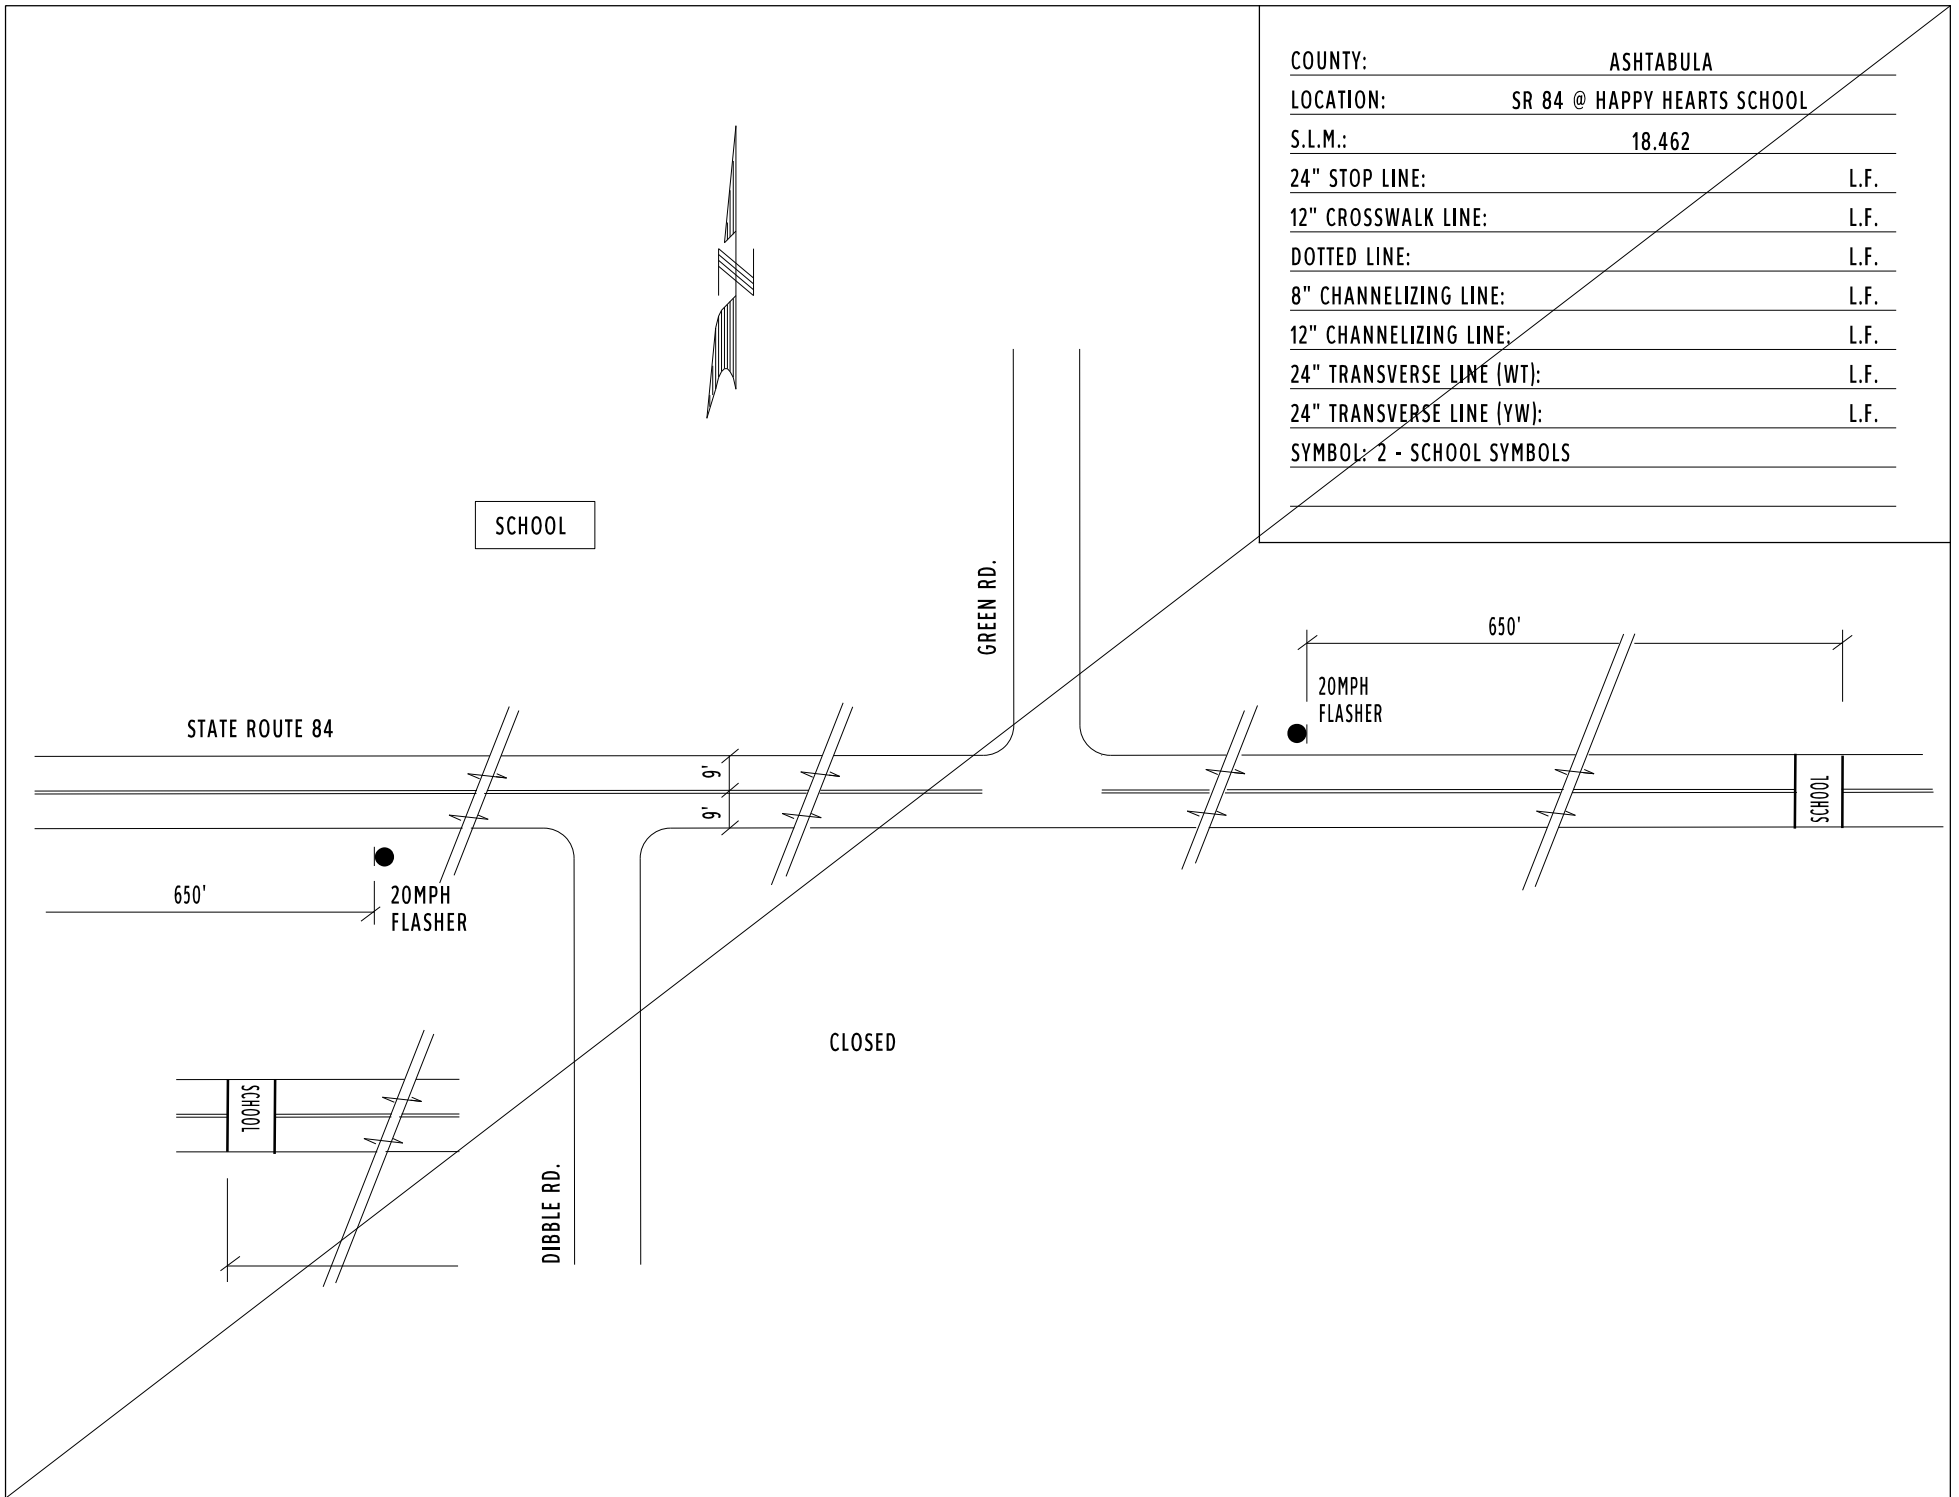


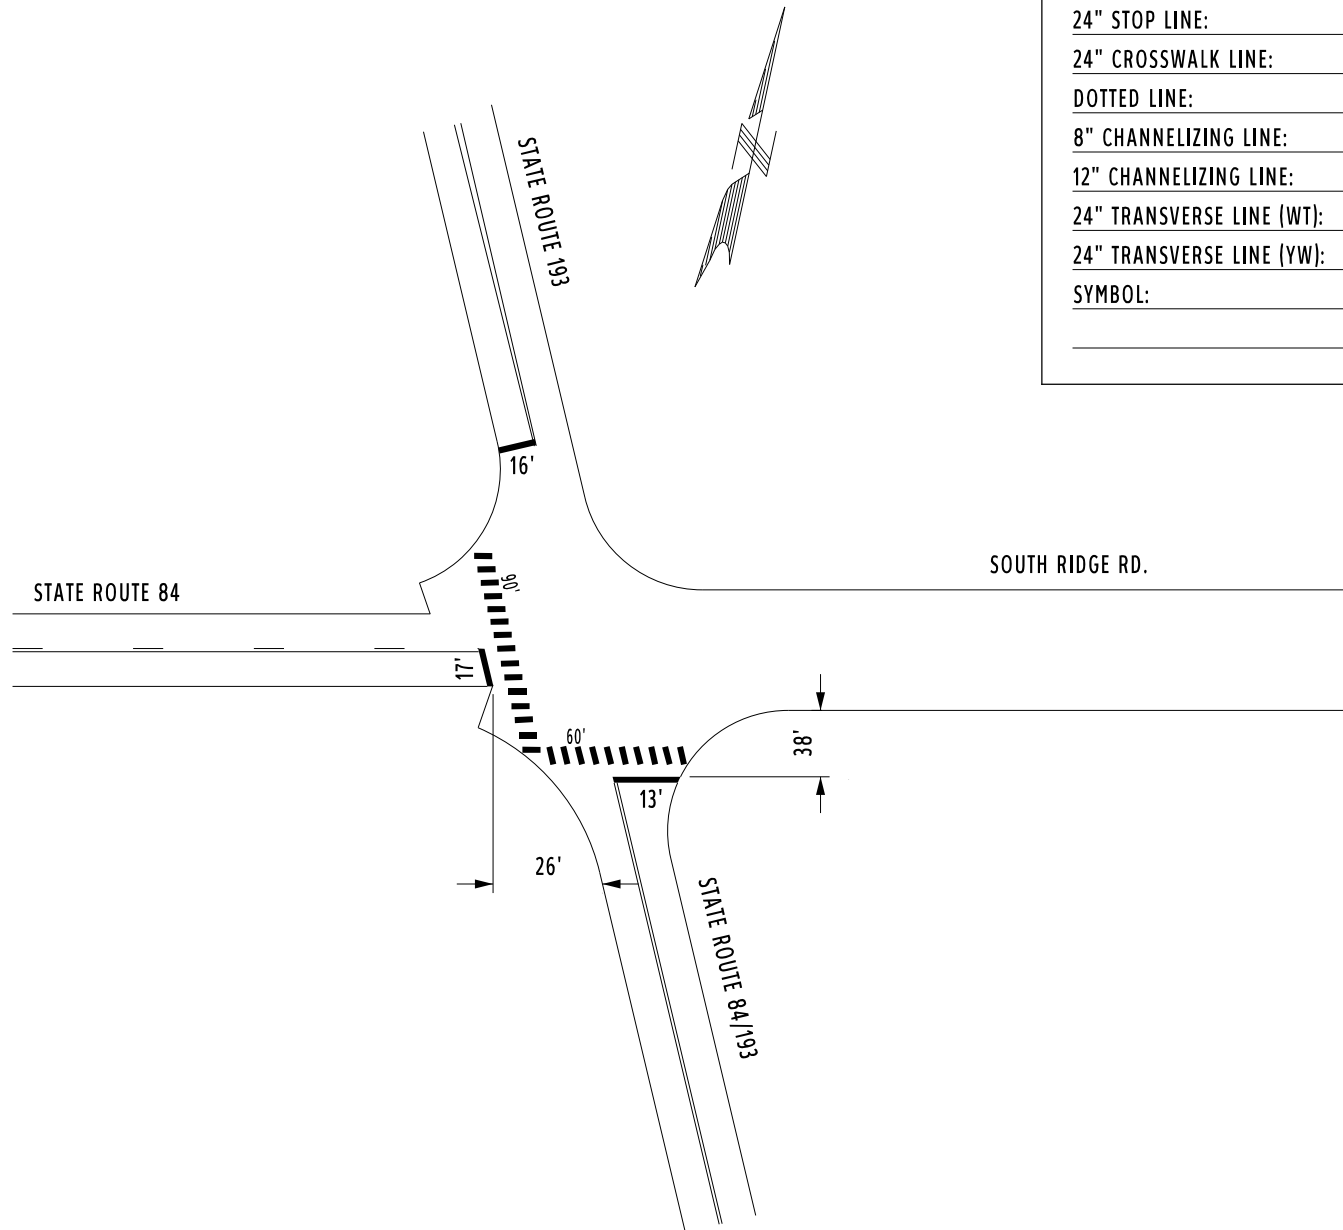


COUNTY:	ASHTABULA	
LOCATION:	SR 84 @ SR 193	
S.L.M.:	19.701	
24" STOP LINE:	30	L.F.
24" CROSSWALK LINE:	150	L.F.
DOTTED LINE:		L.F.
8" CHANNELIZING LINE:		L.F.
12" CHANNELIZING LINE:		L.F.
24" TRANSVERSE LINE (WT):		L.F.
24" TRANSVERSE LINE (YW):		L.F.
SYMBOL:		

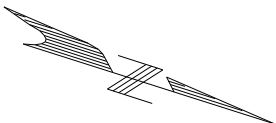


COUNTY:	ASHTABULA
LOCATION:	SR 84 @ KINGSVILLE SCHOOL
S.L.M.:	19.90
24" STOP LINE:	L.F.
12" CROSSWALK LINE:	L.F.
DOTTED LINE:	L.F.
8" CHANNELIZING LINE:	L.F.
12" CHANNELIZING LINE:	L.F.
24" TRANSVERSE LINE (WT):	L.F.
24" TRANSVERSE LINE (YW):	L.F.
SYMBOL: 2 - SCHOOL SYMBOLS	

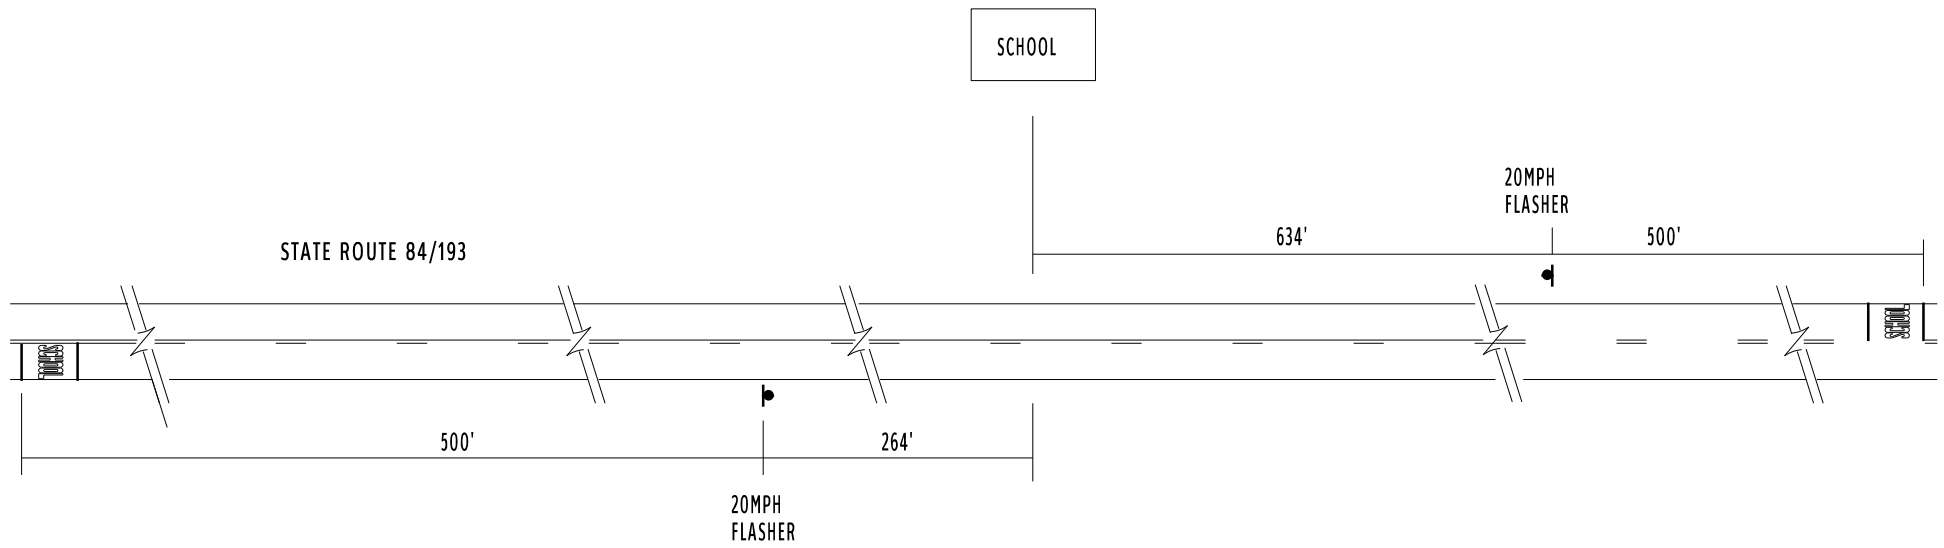

COUNTY:	ASHTABULA	
LOCATION:	SR 84 @ SR193/I90 EB RAMP	
S.L.M.:	20.543	
24" STOP LINE:	31	L.F.
12" CROSSWALK LINE:		L.F.
DOTTED LINE:		L.F.
8" CHANNELIZING LINE:		L.F.
12" CHANNELIZING LINE:		L.F.
24" TRANSVERSE LINE (WT):		L.F.
24" TRANSVERSE LINE (YW):	110	L.F.
SYMBOL: 2 - COMBO ARROWS		

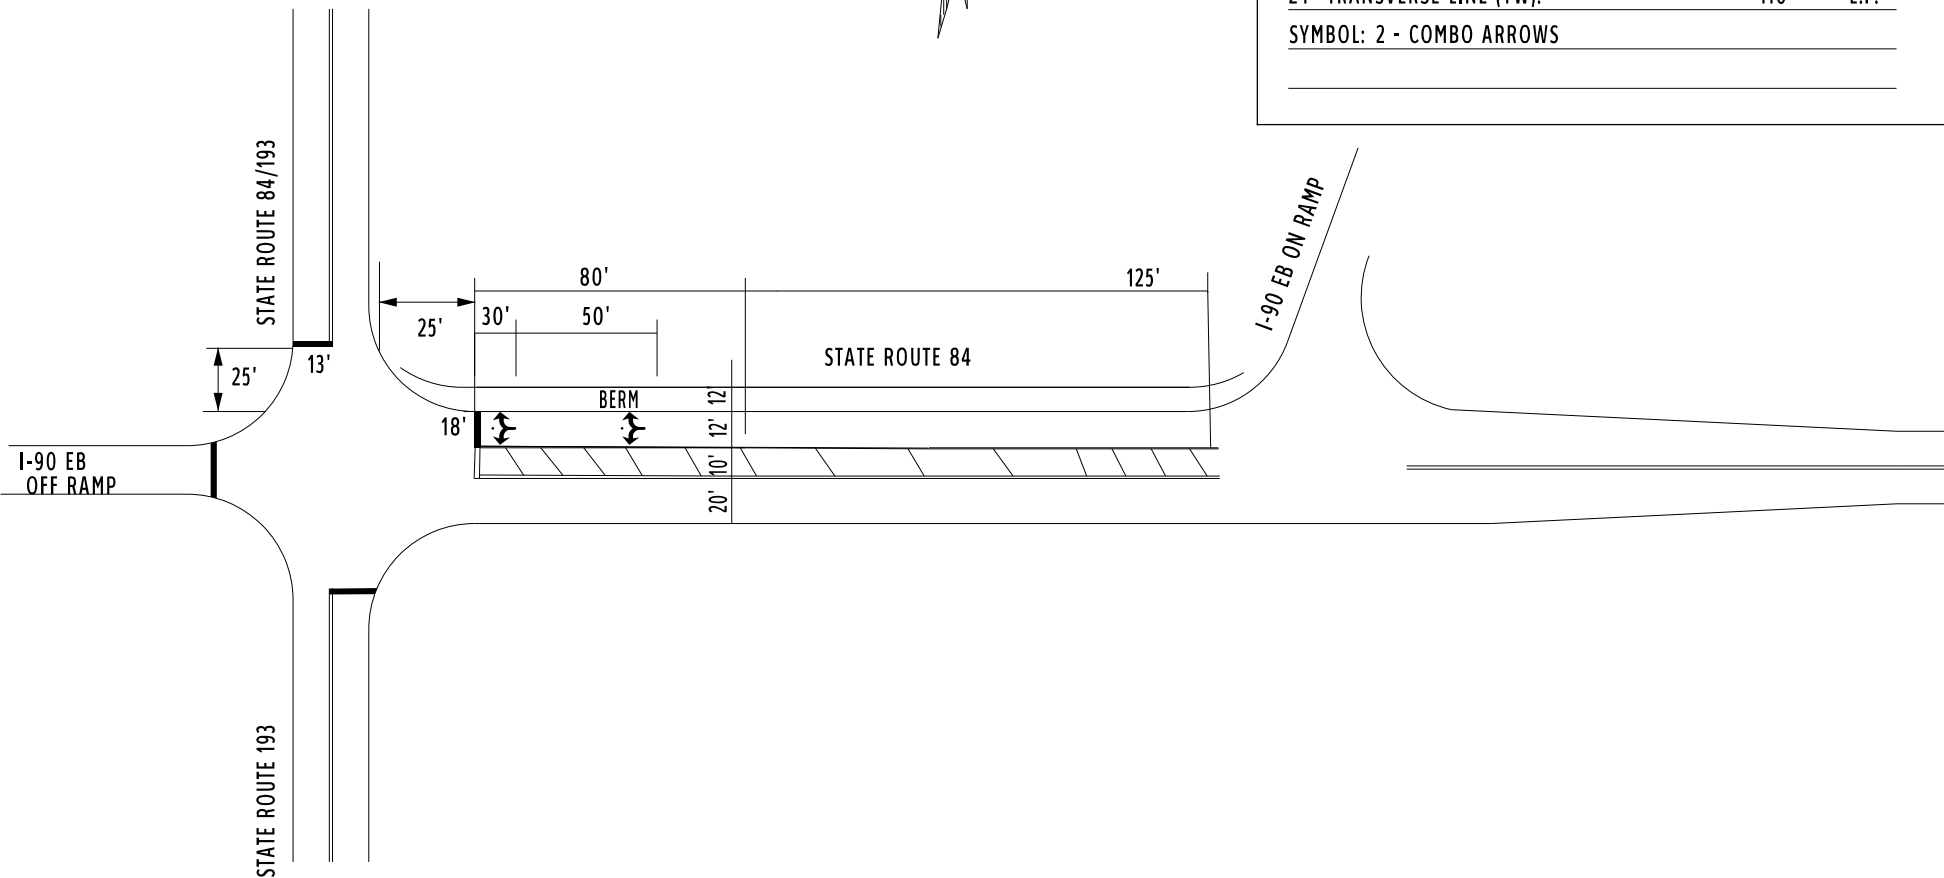

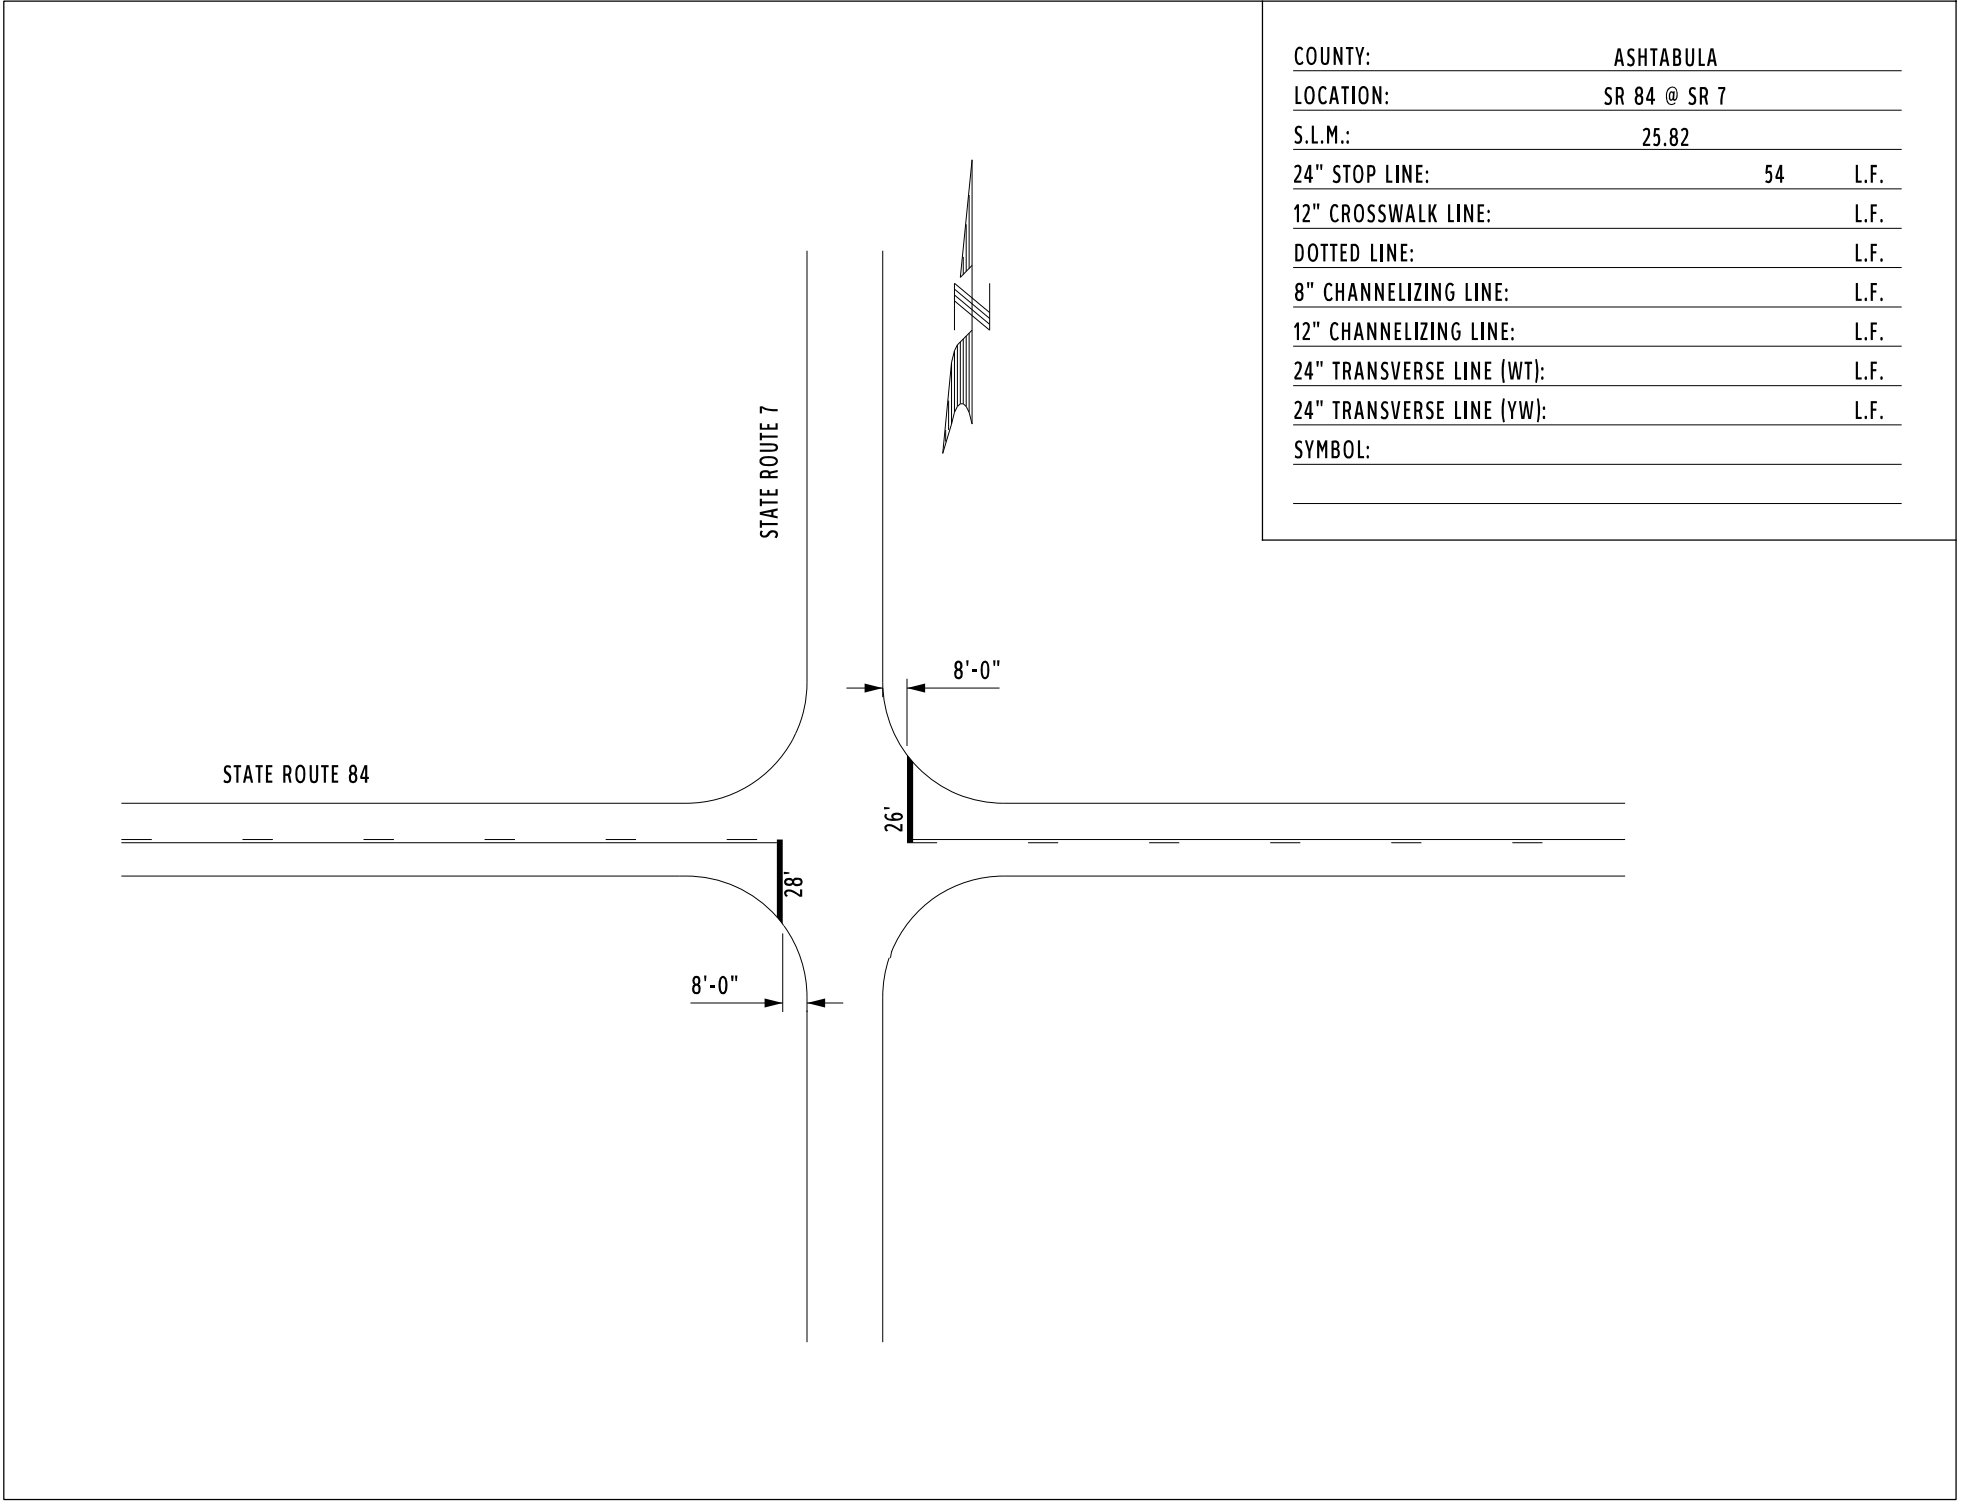

COUNTY:	ASHTABULA		
LOCATION:	SR 84 @ SR 7		
S.L.M.:	25.82		
24" STOP LINE:	54		L.F.
12" CROSSWALK LINE:			L.F.
DOTTED LINE:			L.F.
8" CHANNELIZING LINE:			L.F.
12" CHANNELIZING LINE:			L.F.
24" TRANSVERSE LINE (WT):			L.F.
24" TRANSVERSE LINE (YW):			L.F.
SYMBOL:			