


06 FEB 2001
G:\2287\3350RAMP\sb3350xs.sht.ggn

EB @

CROSS SECTIONS
 STA 29+580

ATH-33-30.981

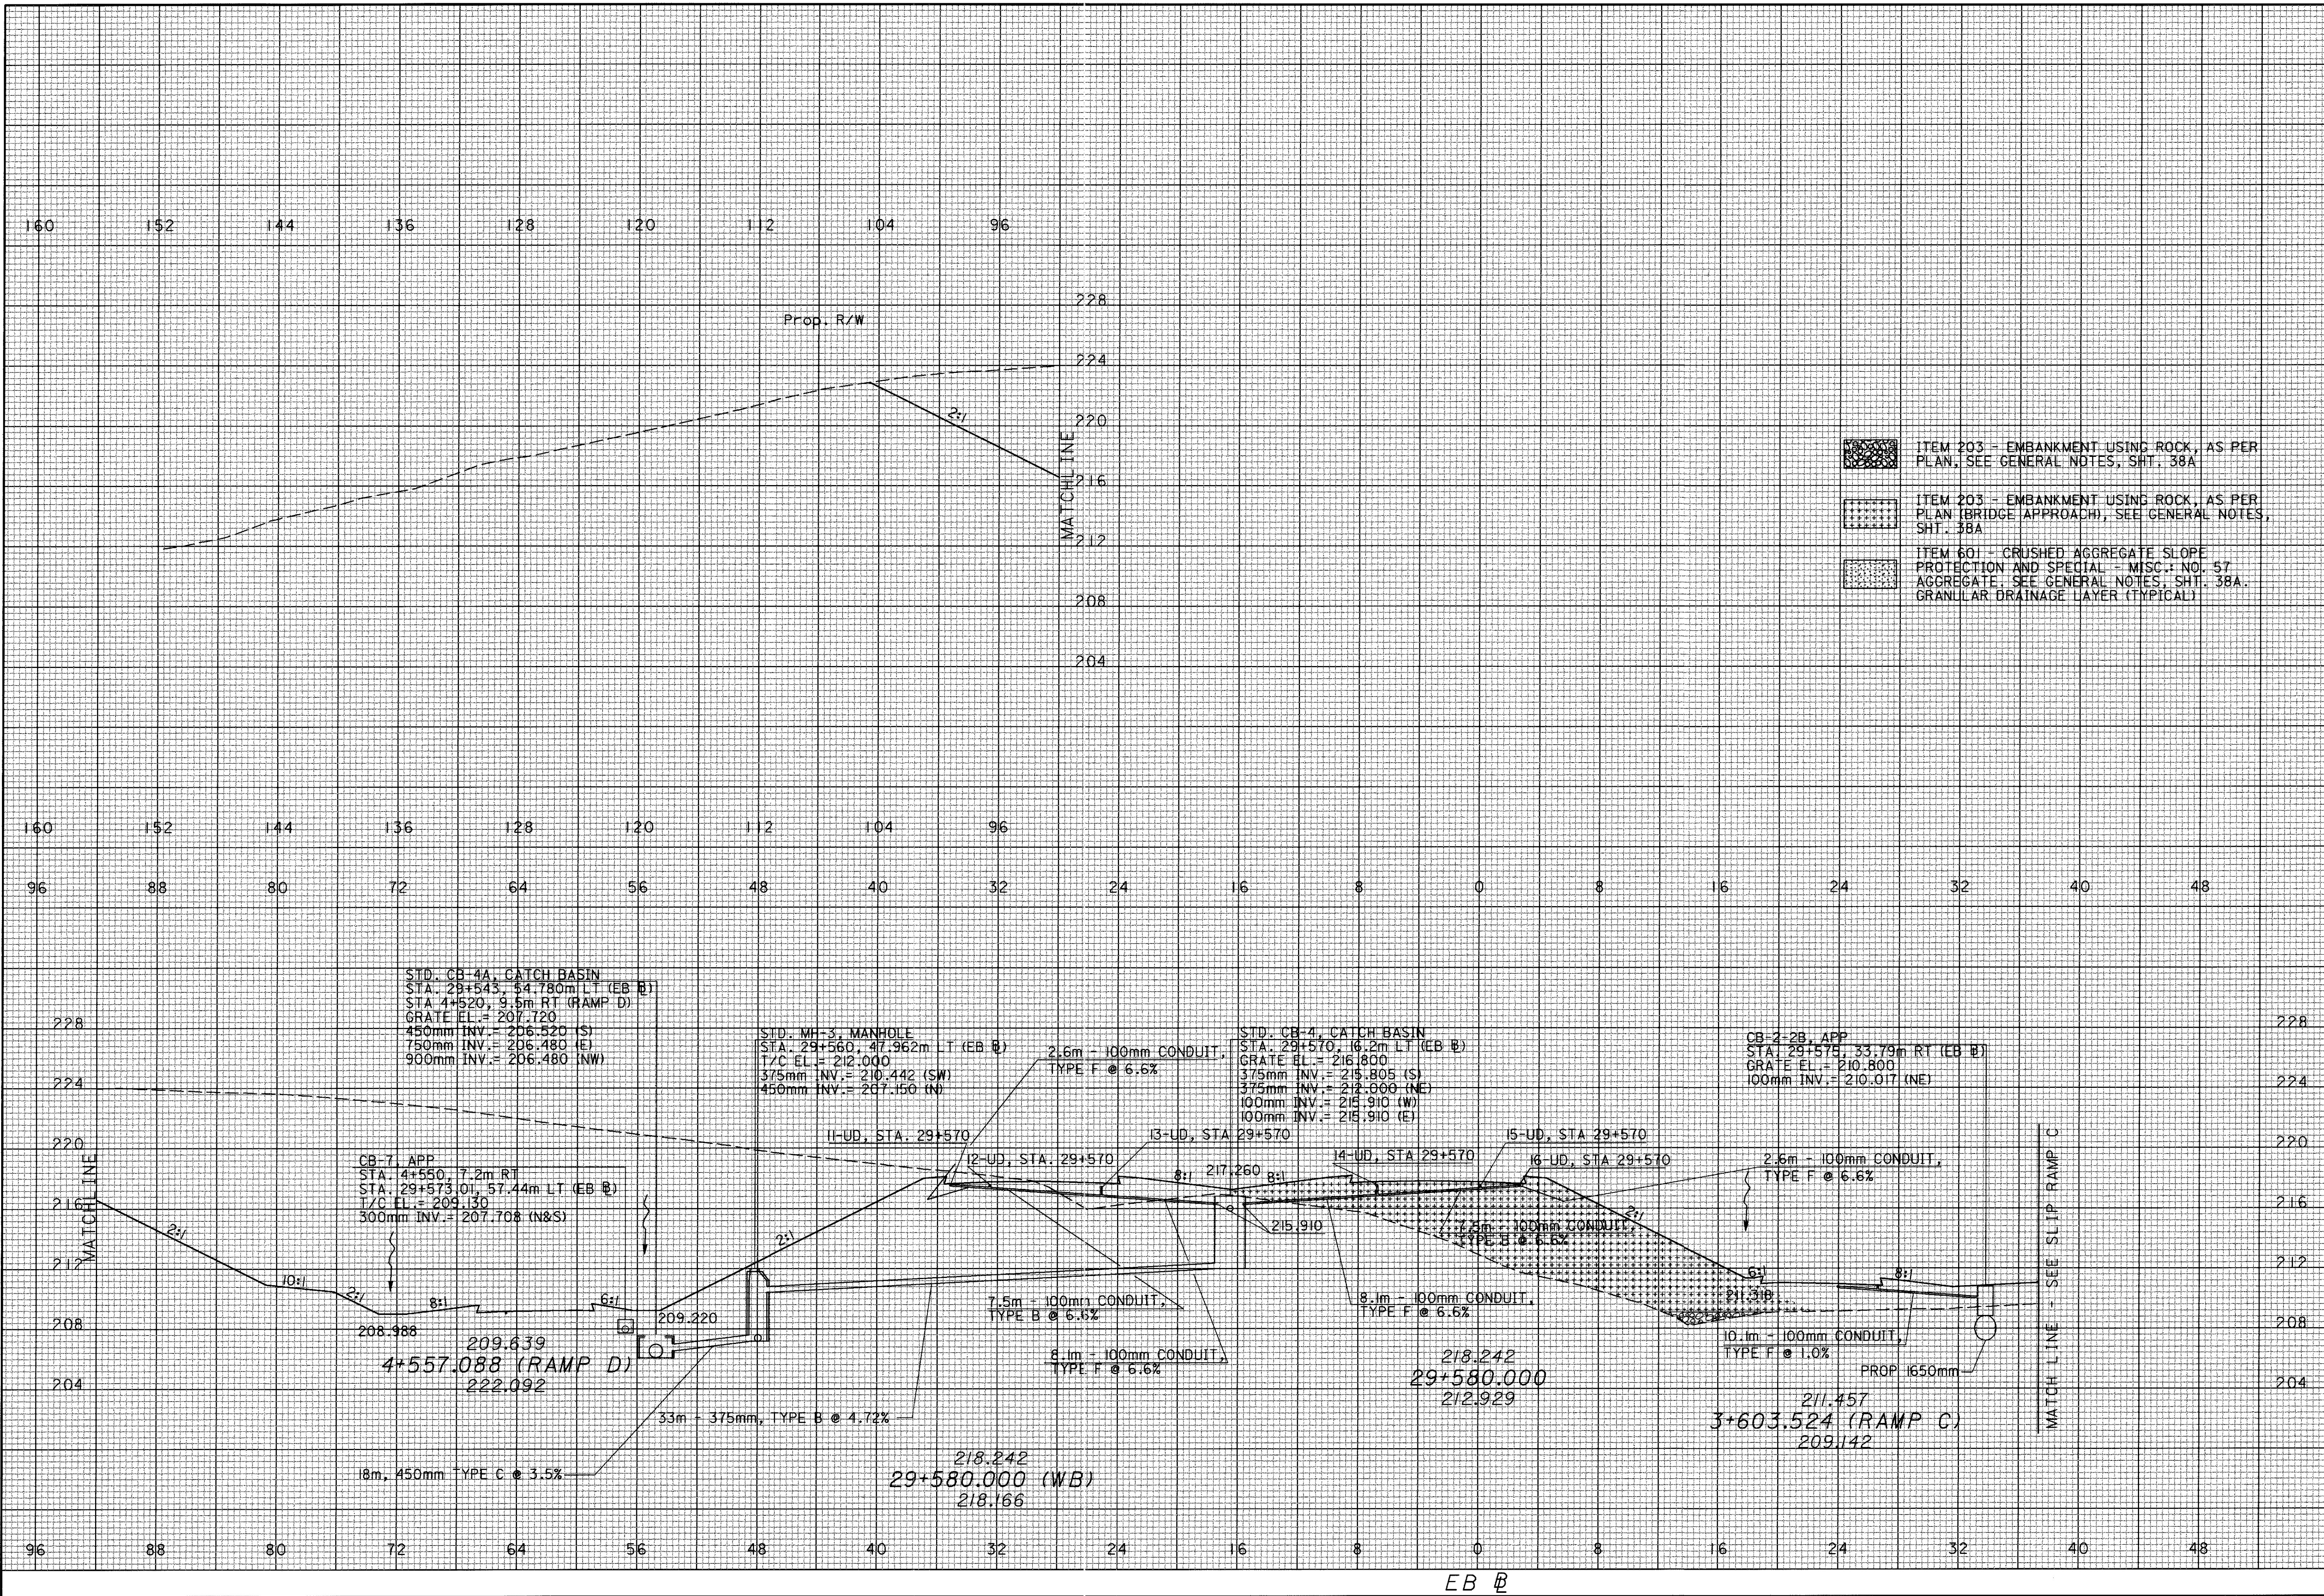


06 FEB 2001 10:47:49
 C:\B2B\3350RAMP\335050xvs_sht.dgn

EB @

CALCULATED
PRS
CHECKED
TAL

CROSS SECTIONS
STA 29+600

ATH-33-30.981

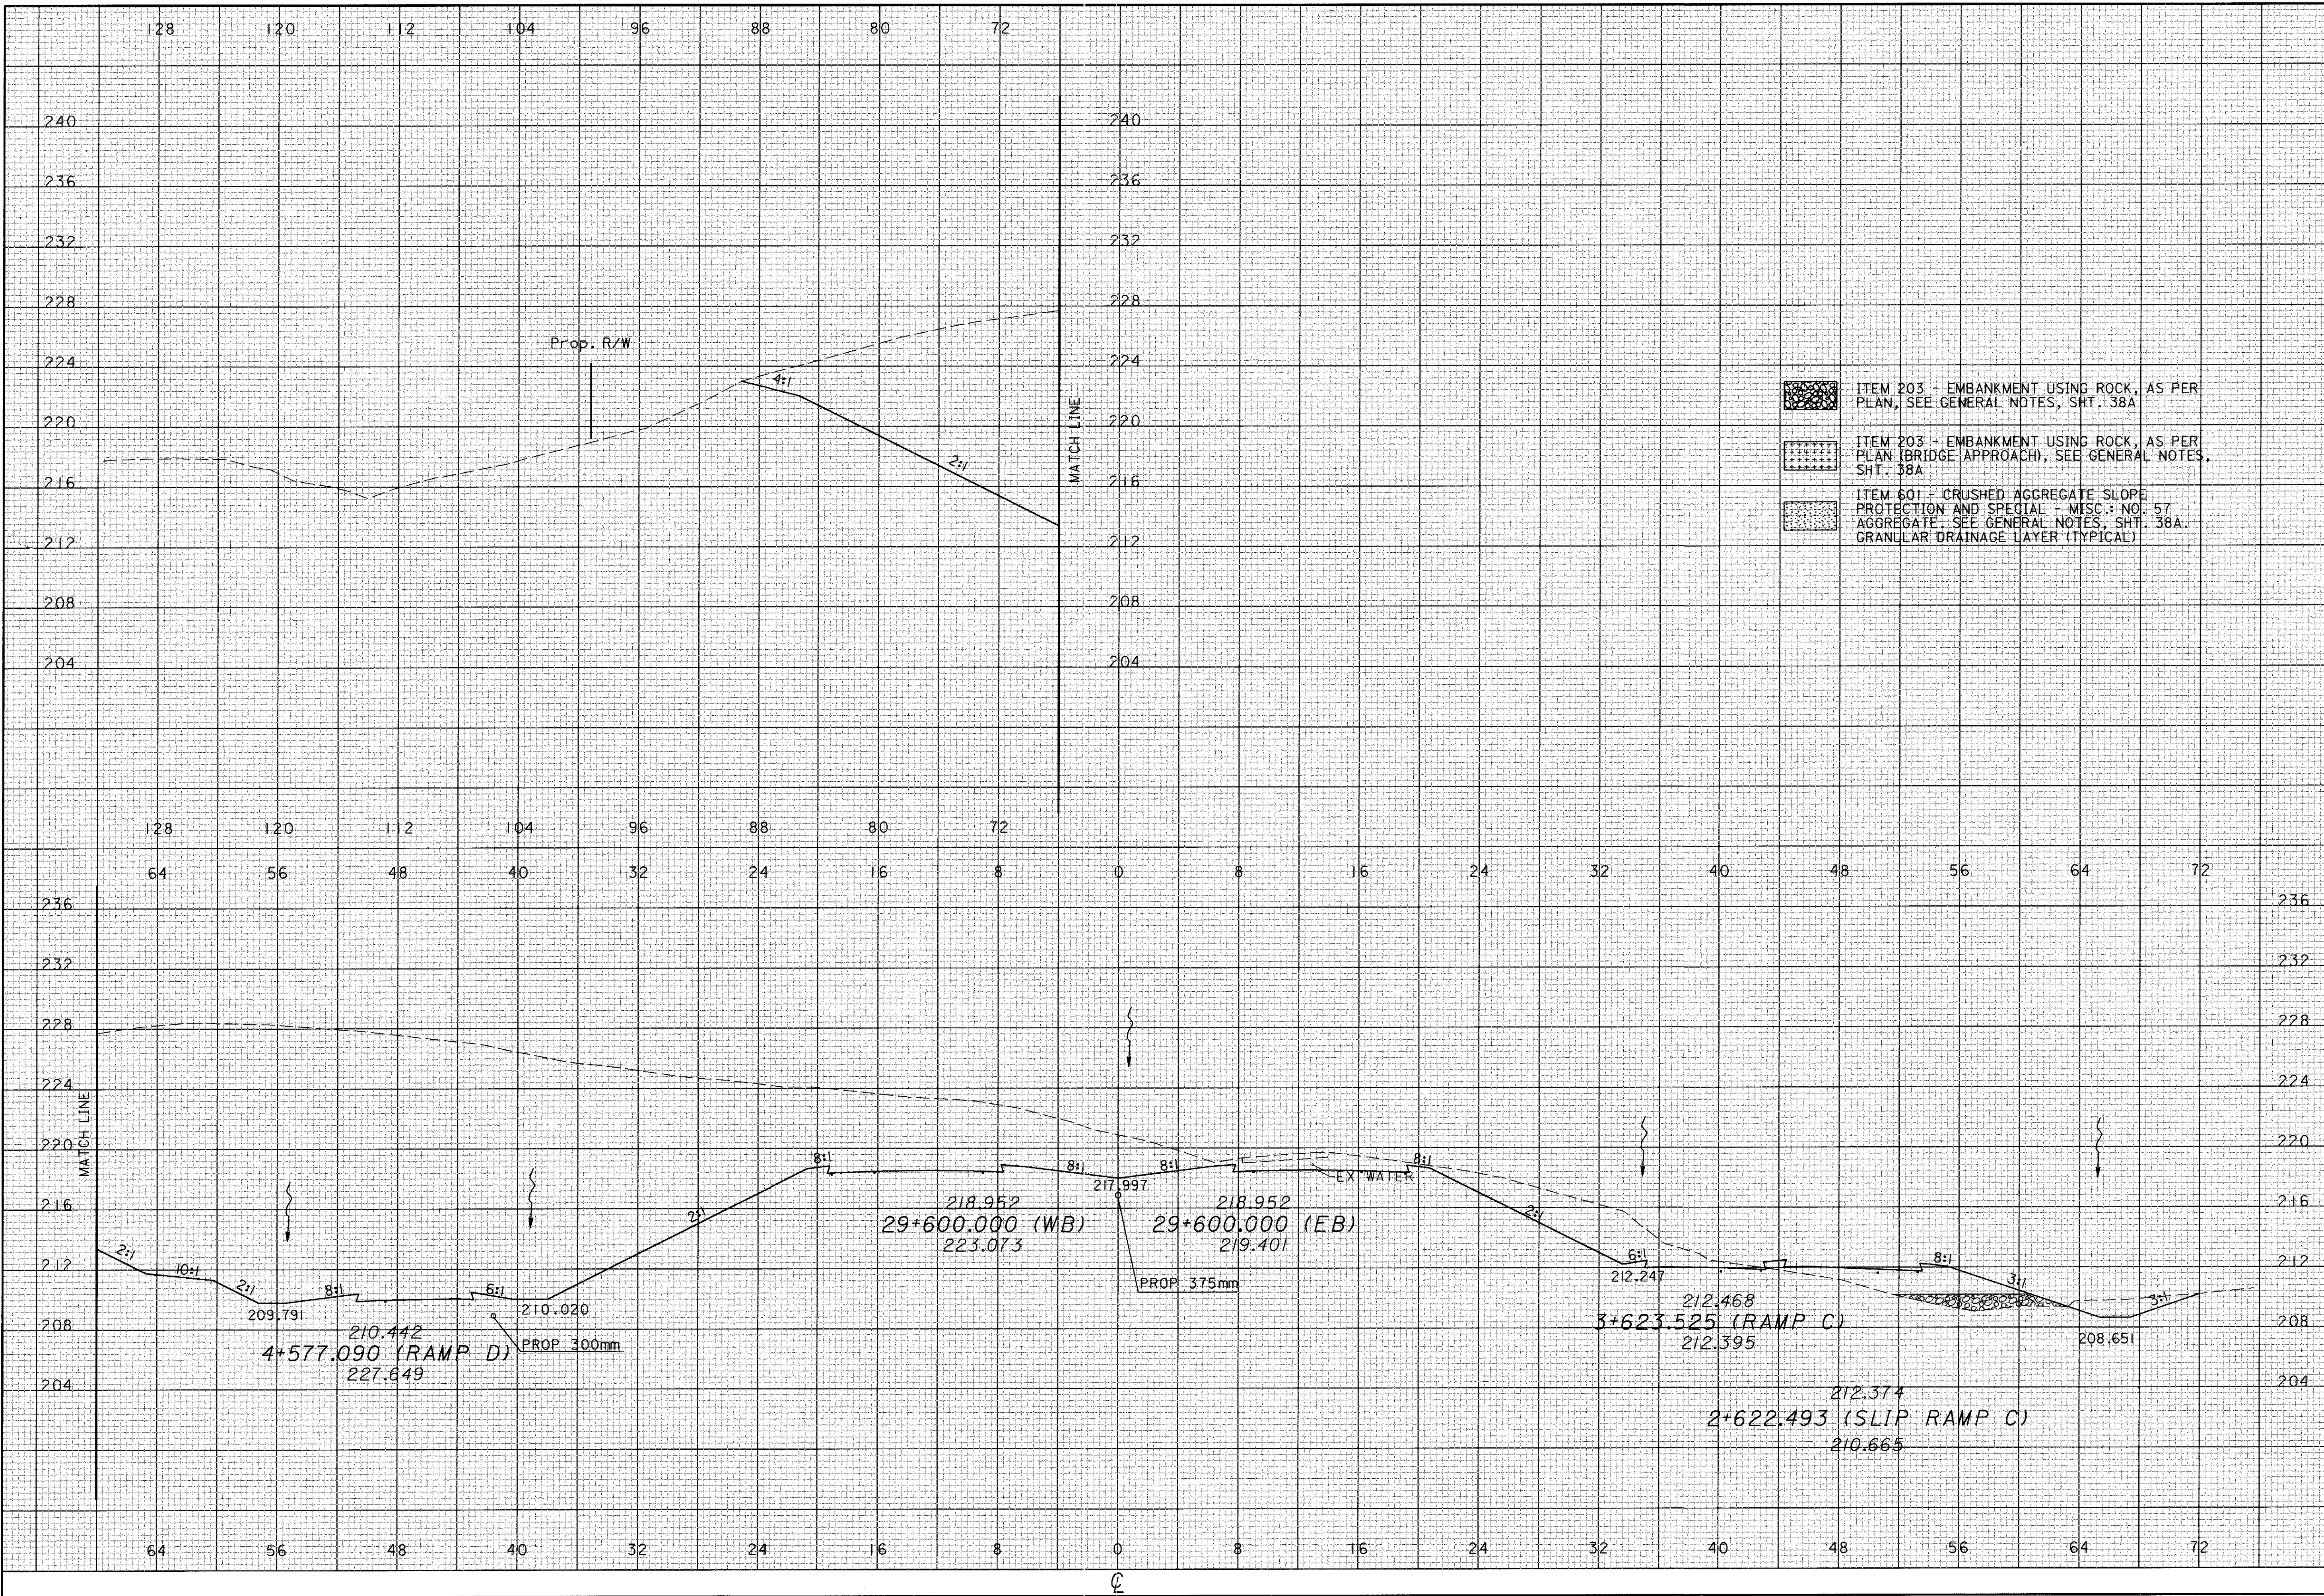


04 FEB 2001 13:54:05
c:\p281\m\athline\03\3xs1.sht.dgn

CALCULATED
PRS
CHECKED
TAL

CROSS SECTIONS
STA 29+620

ATH-33-30.981

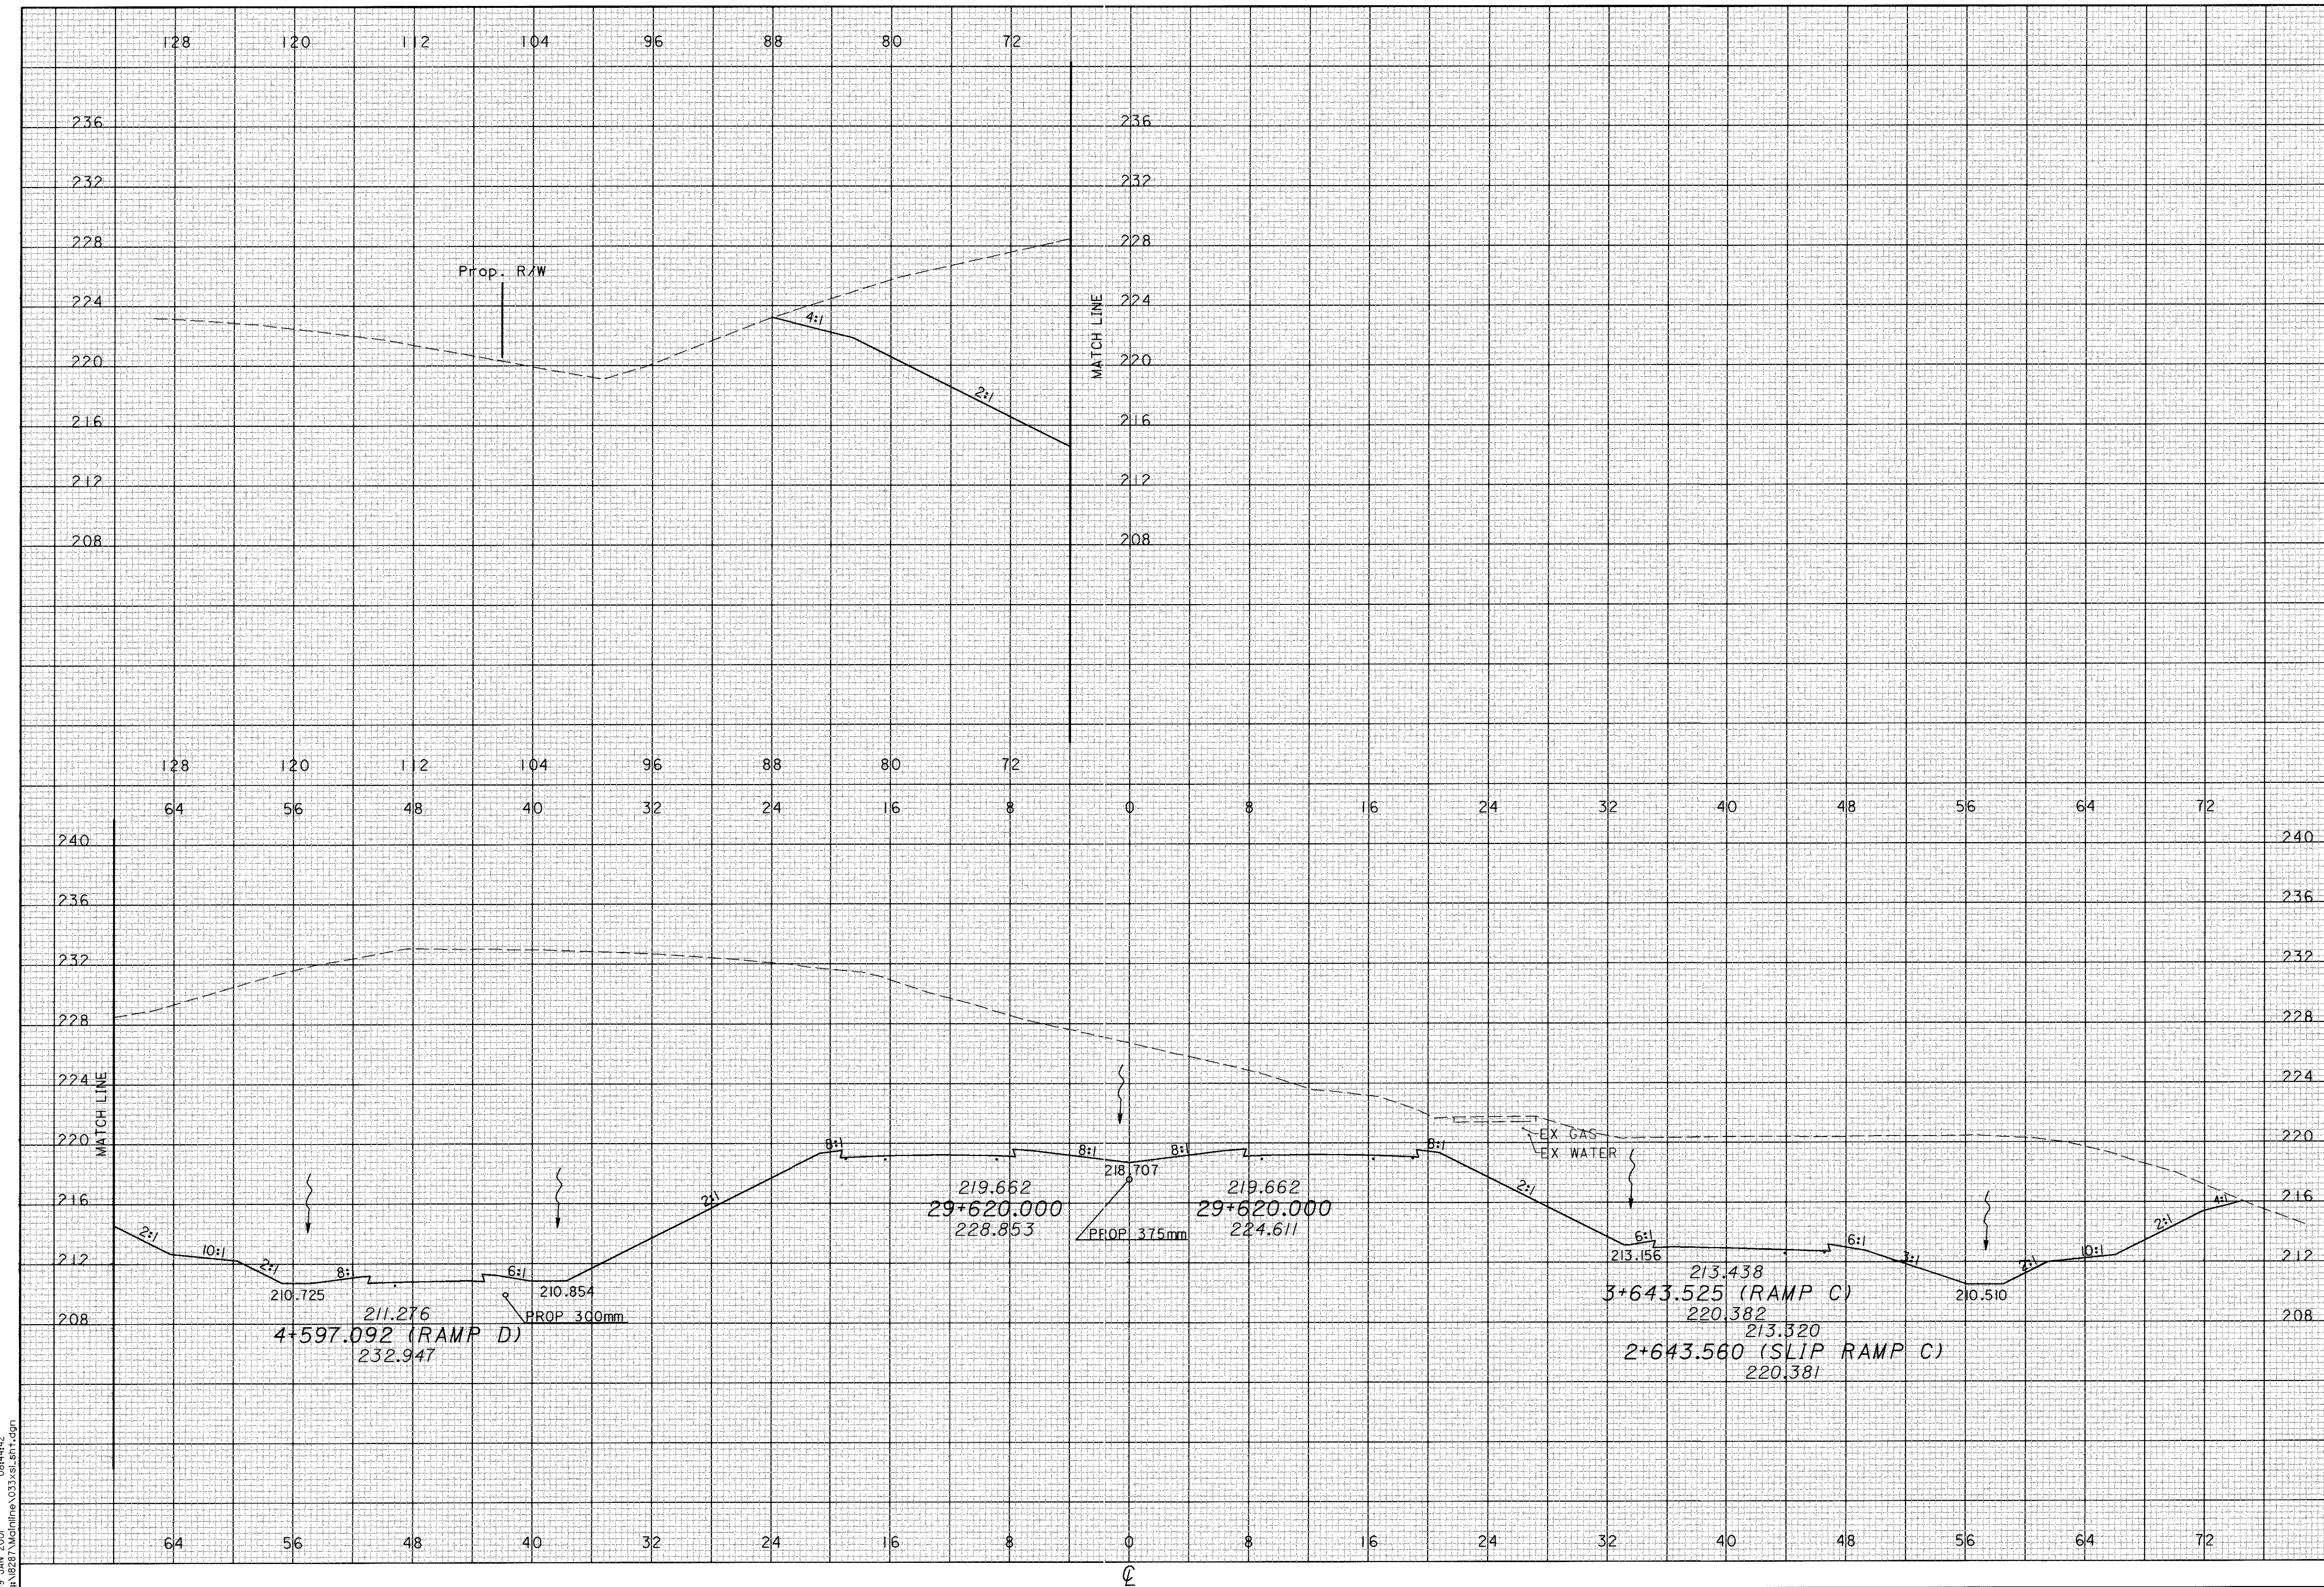


09 JAN 2001 08:44:42
c:\18287\Mainline\033\sl_sht.dgn

CALCULATED
PRS
CHECKED
TAL

CROSS SECTIONS
STA 29+640


ATH-33-30.981

204
956

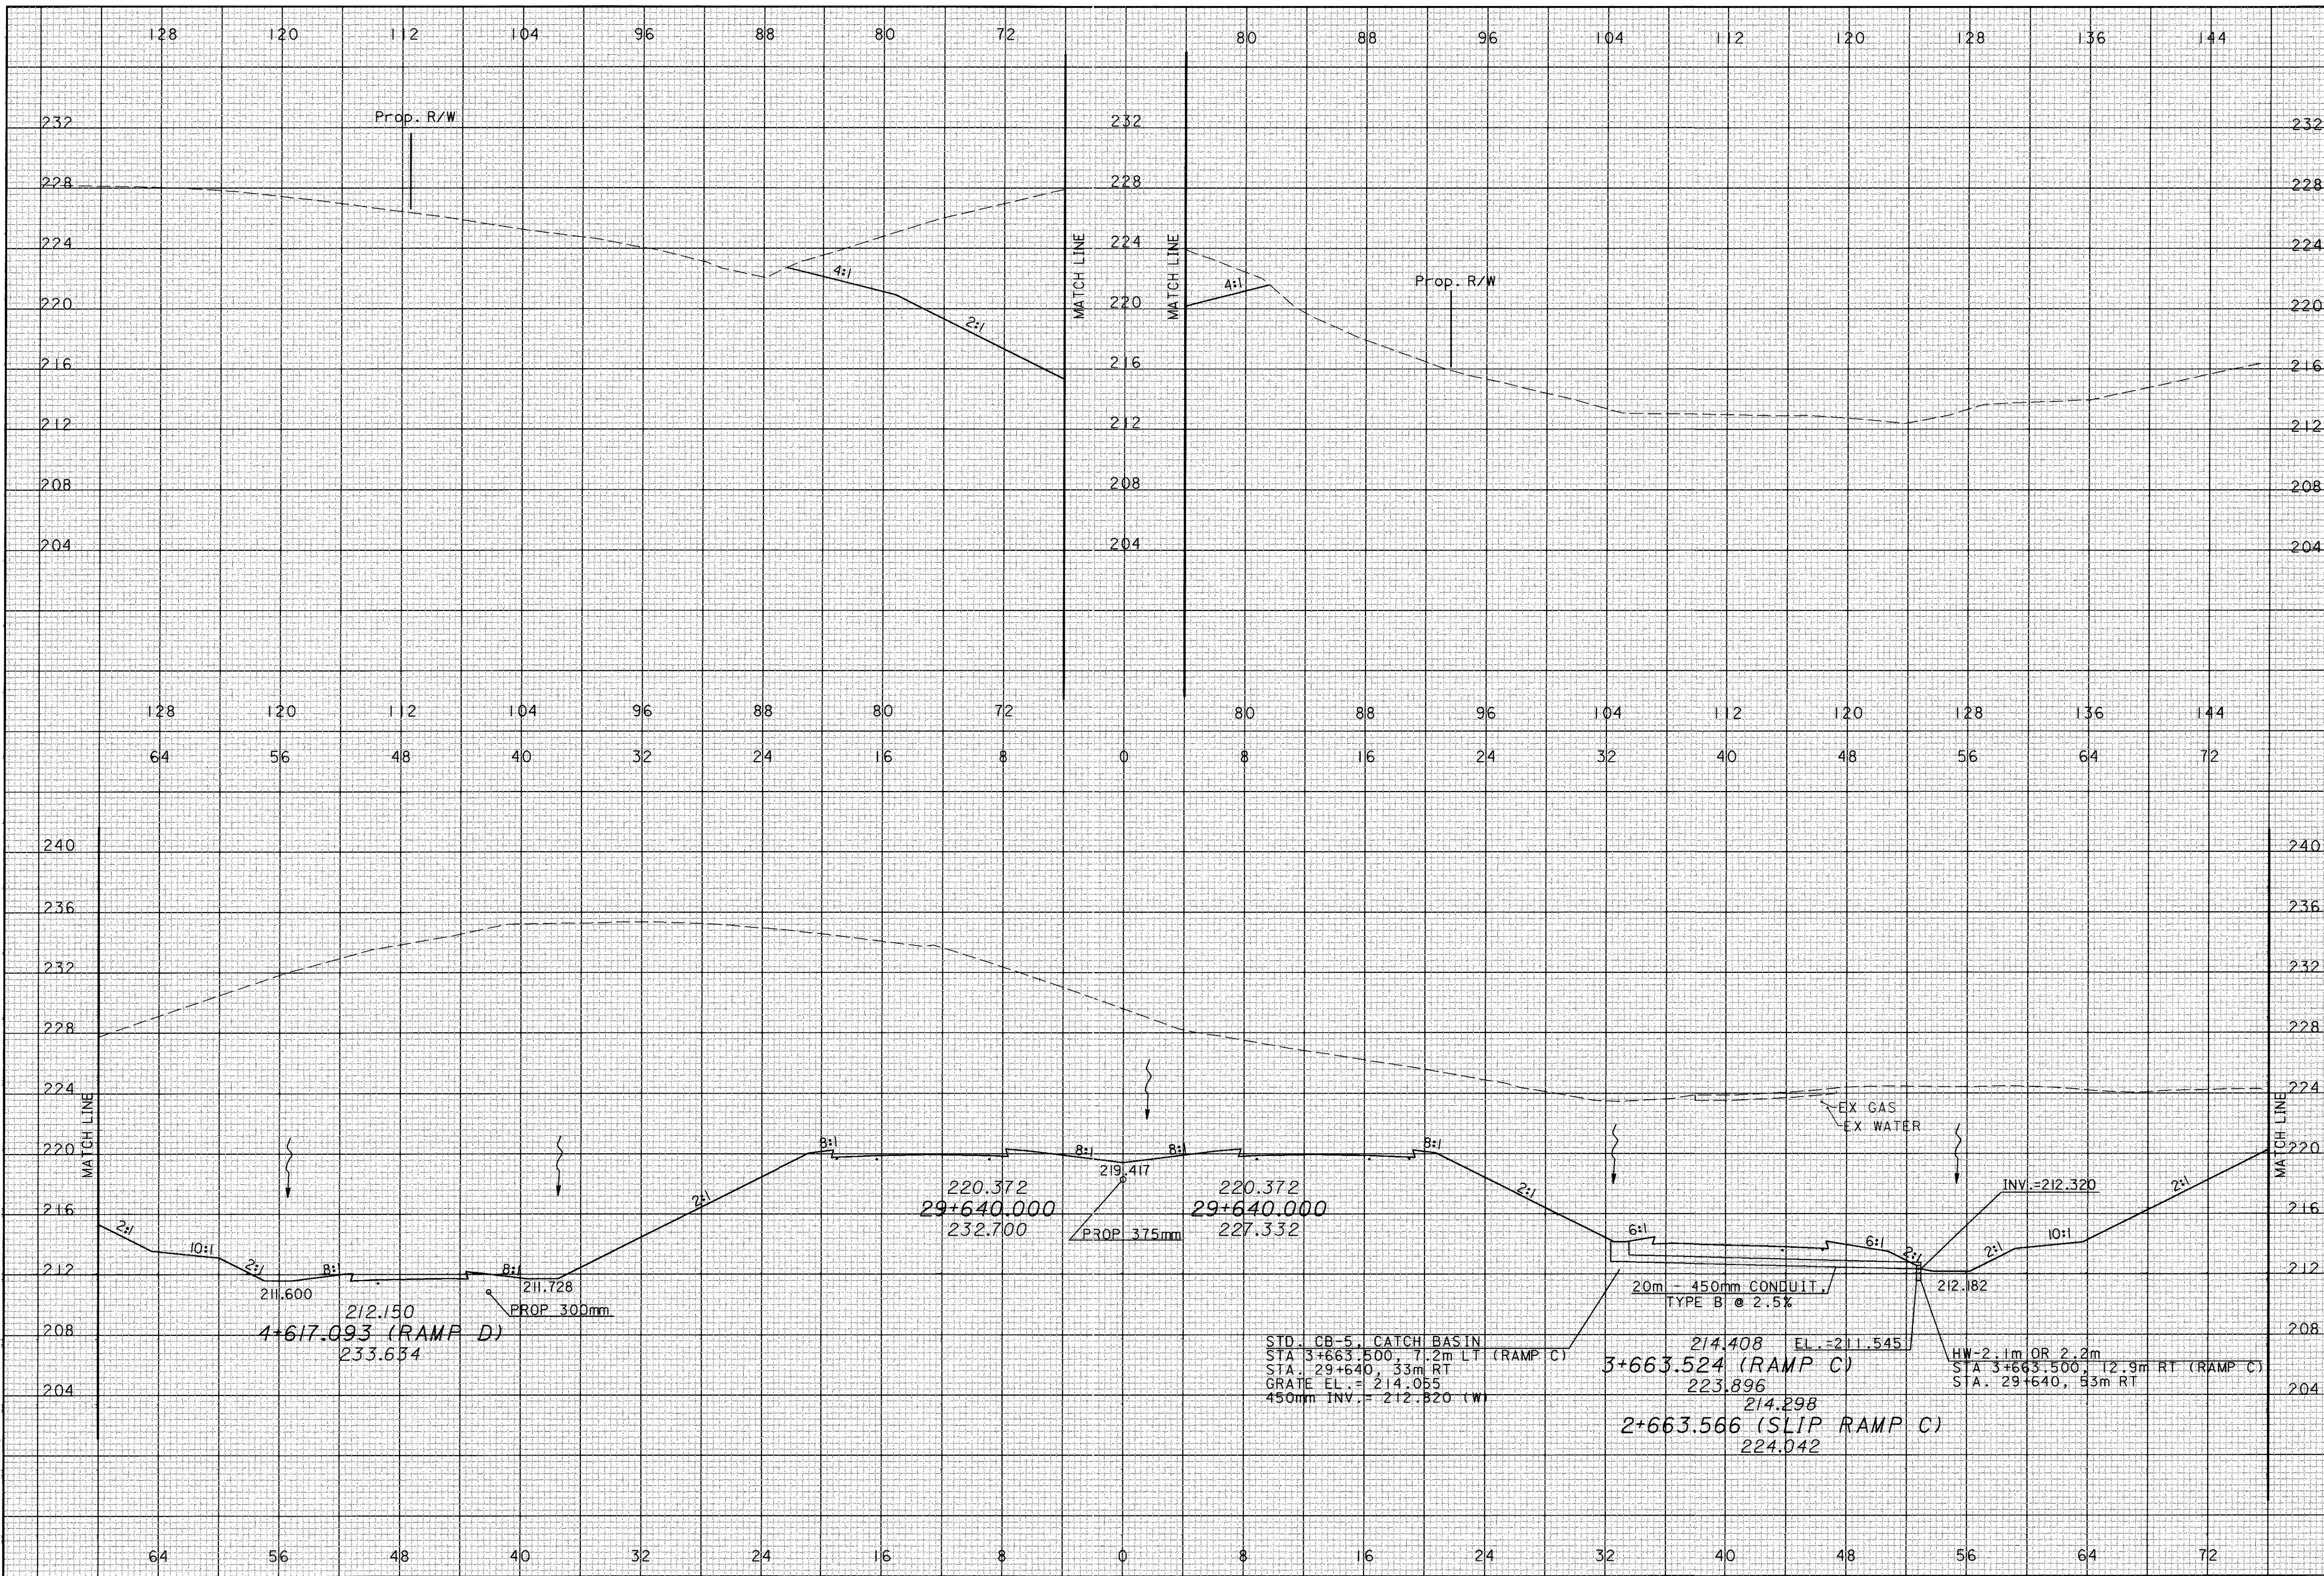

09 JAN 2001 08:44:42
GA:R287\McMoline\033\sl_rht.dgn


CROSS SECTIONS
STA 29+660

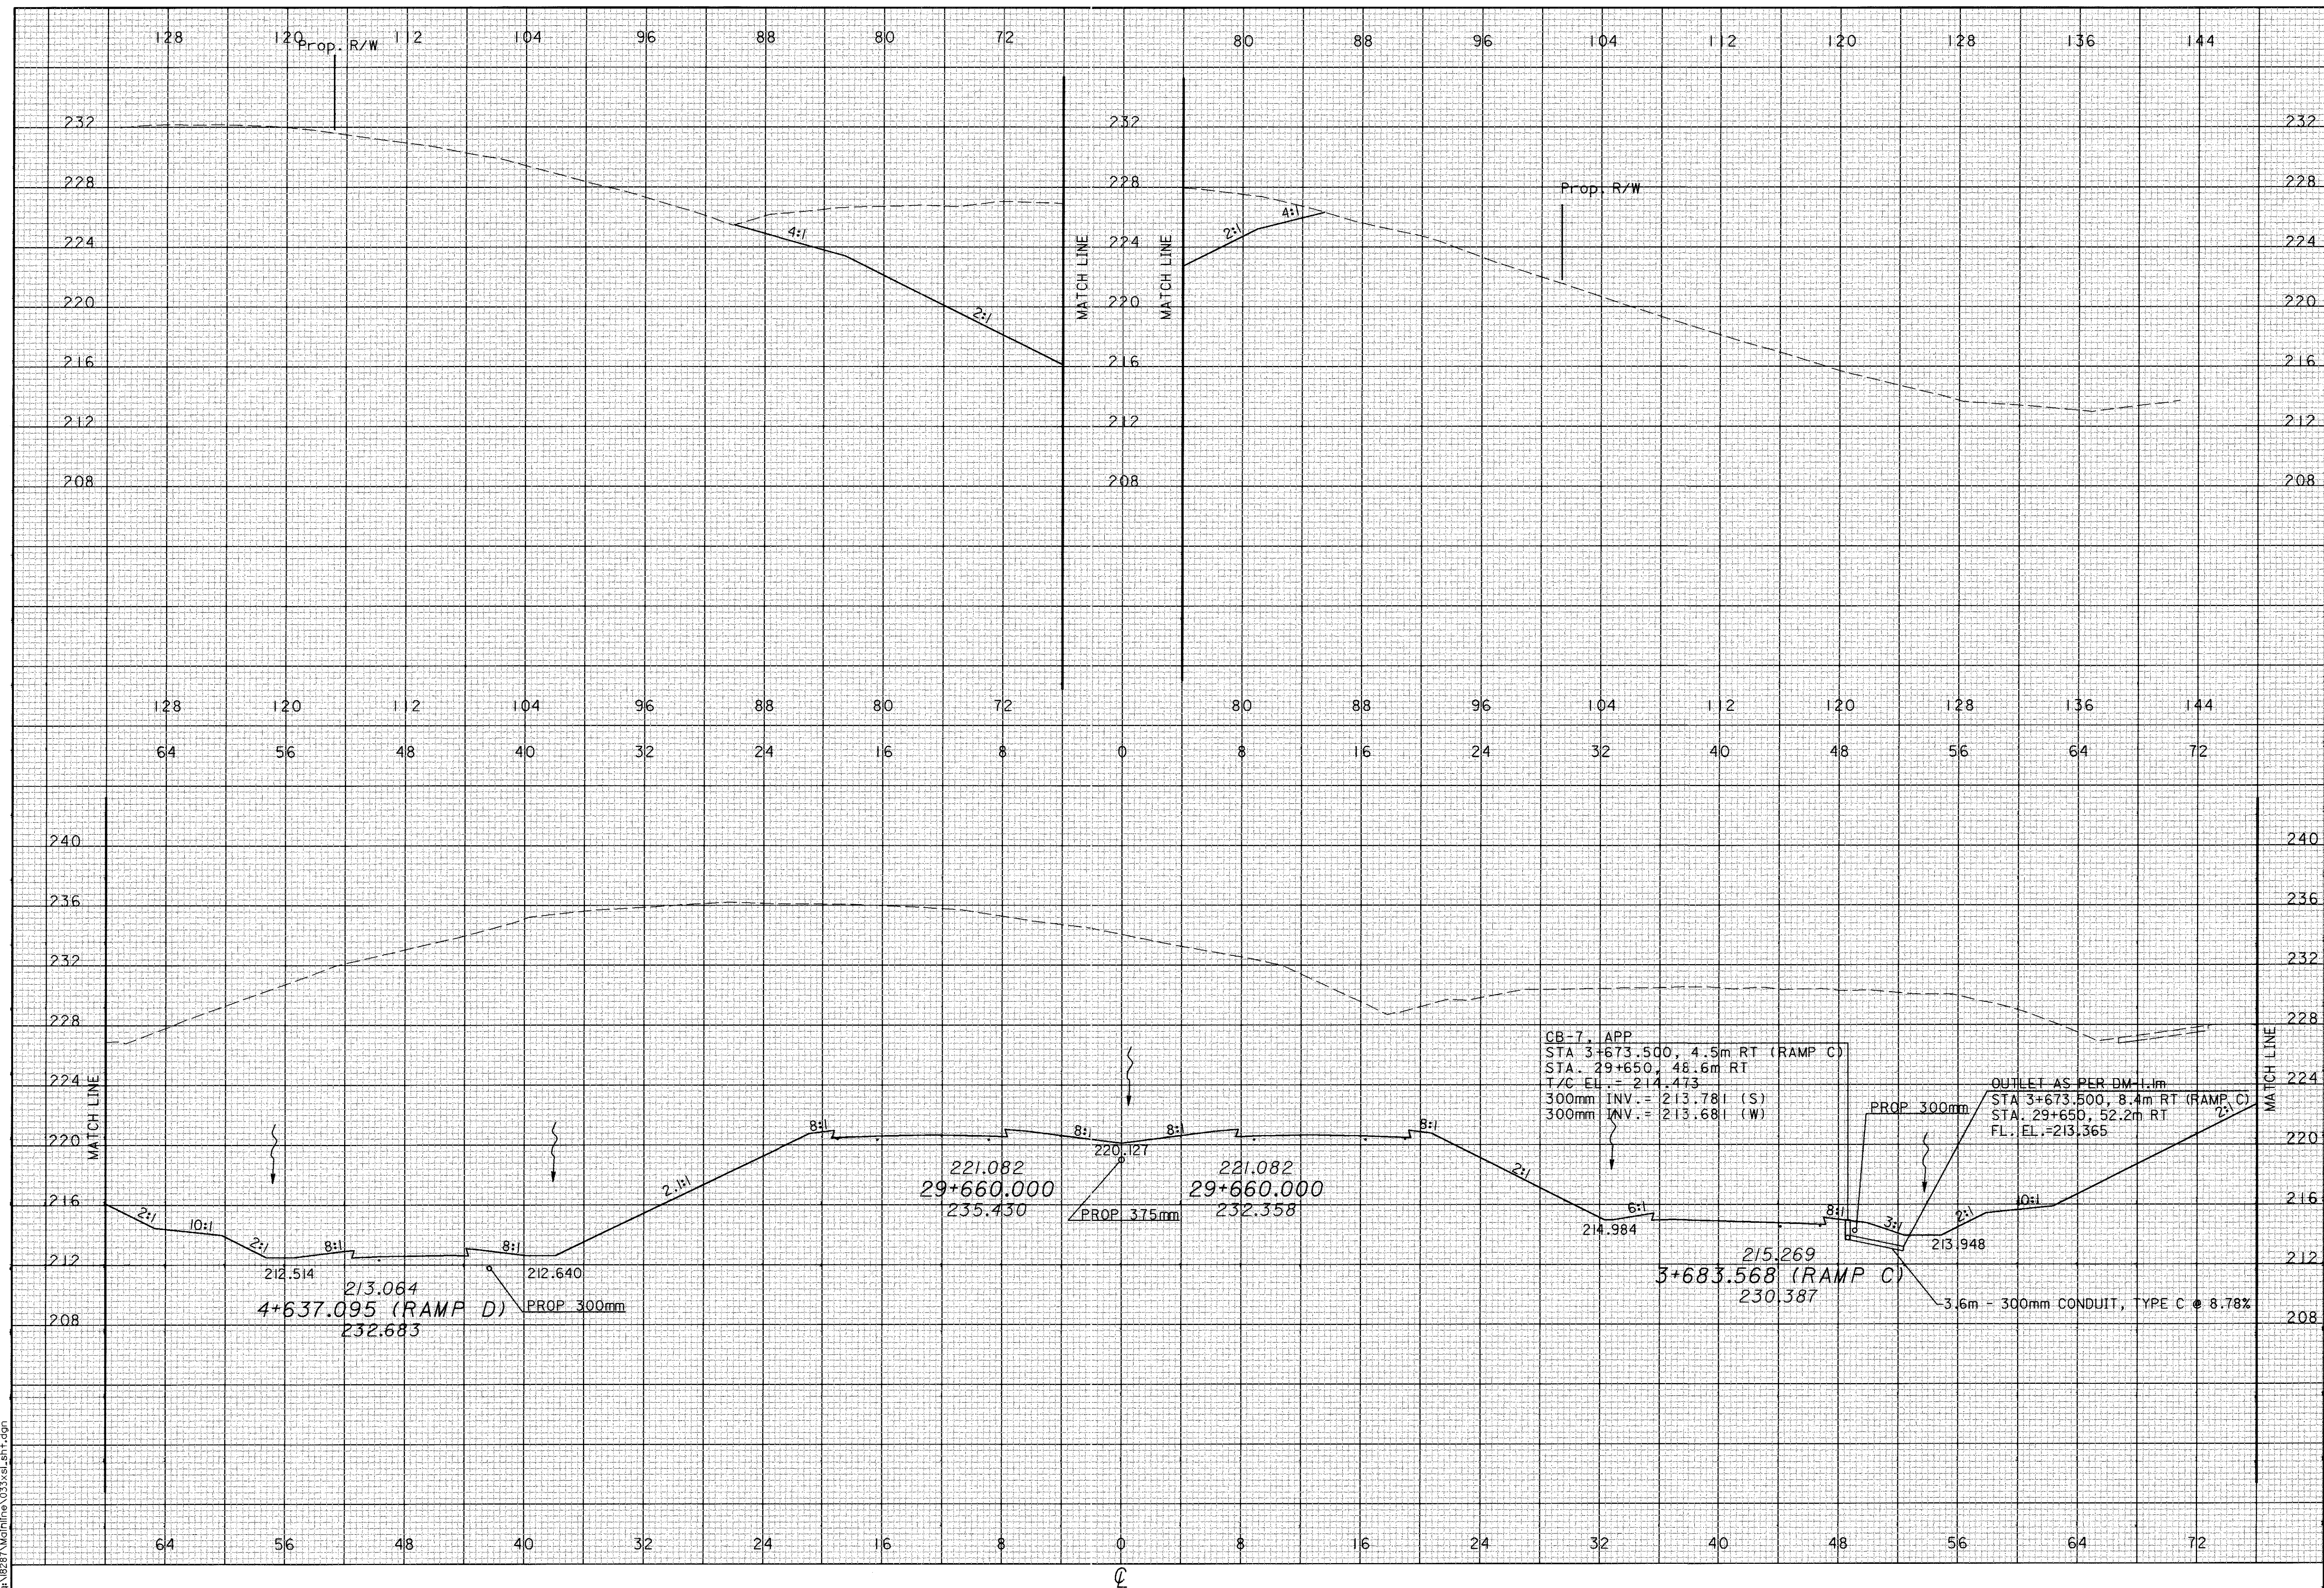

ATH-33-30.981

DR: JLN, 2/01
CA: H287, 1/01
08/44/43
CA: H287, 1/01
V:\33\Ath\Ath.dgn

D9 JAN 2001 0844443
c:\18287\Malmline\033.sht.dgn

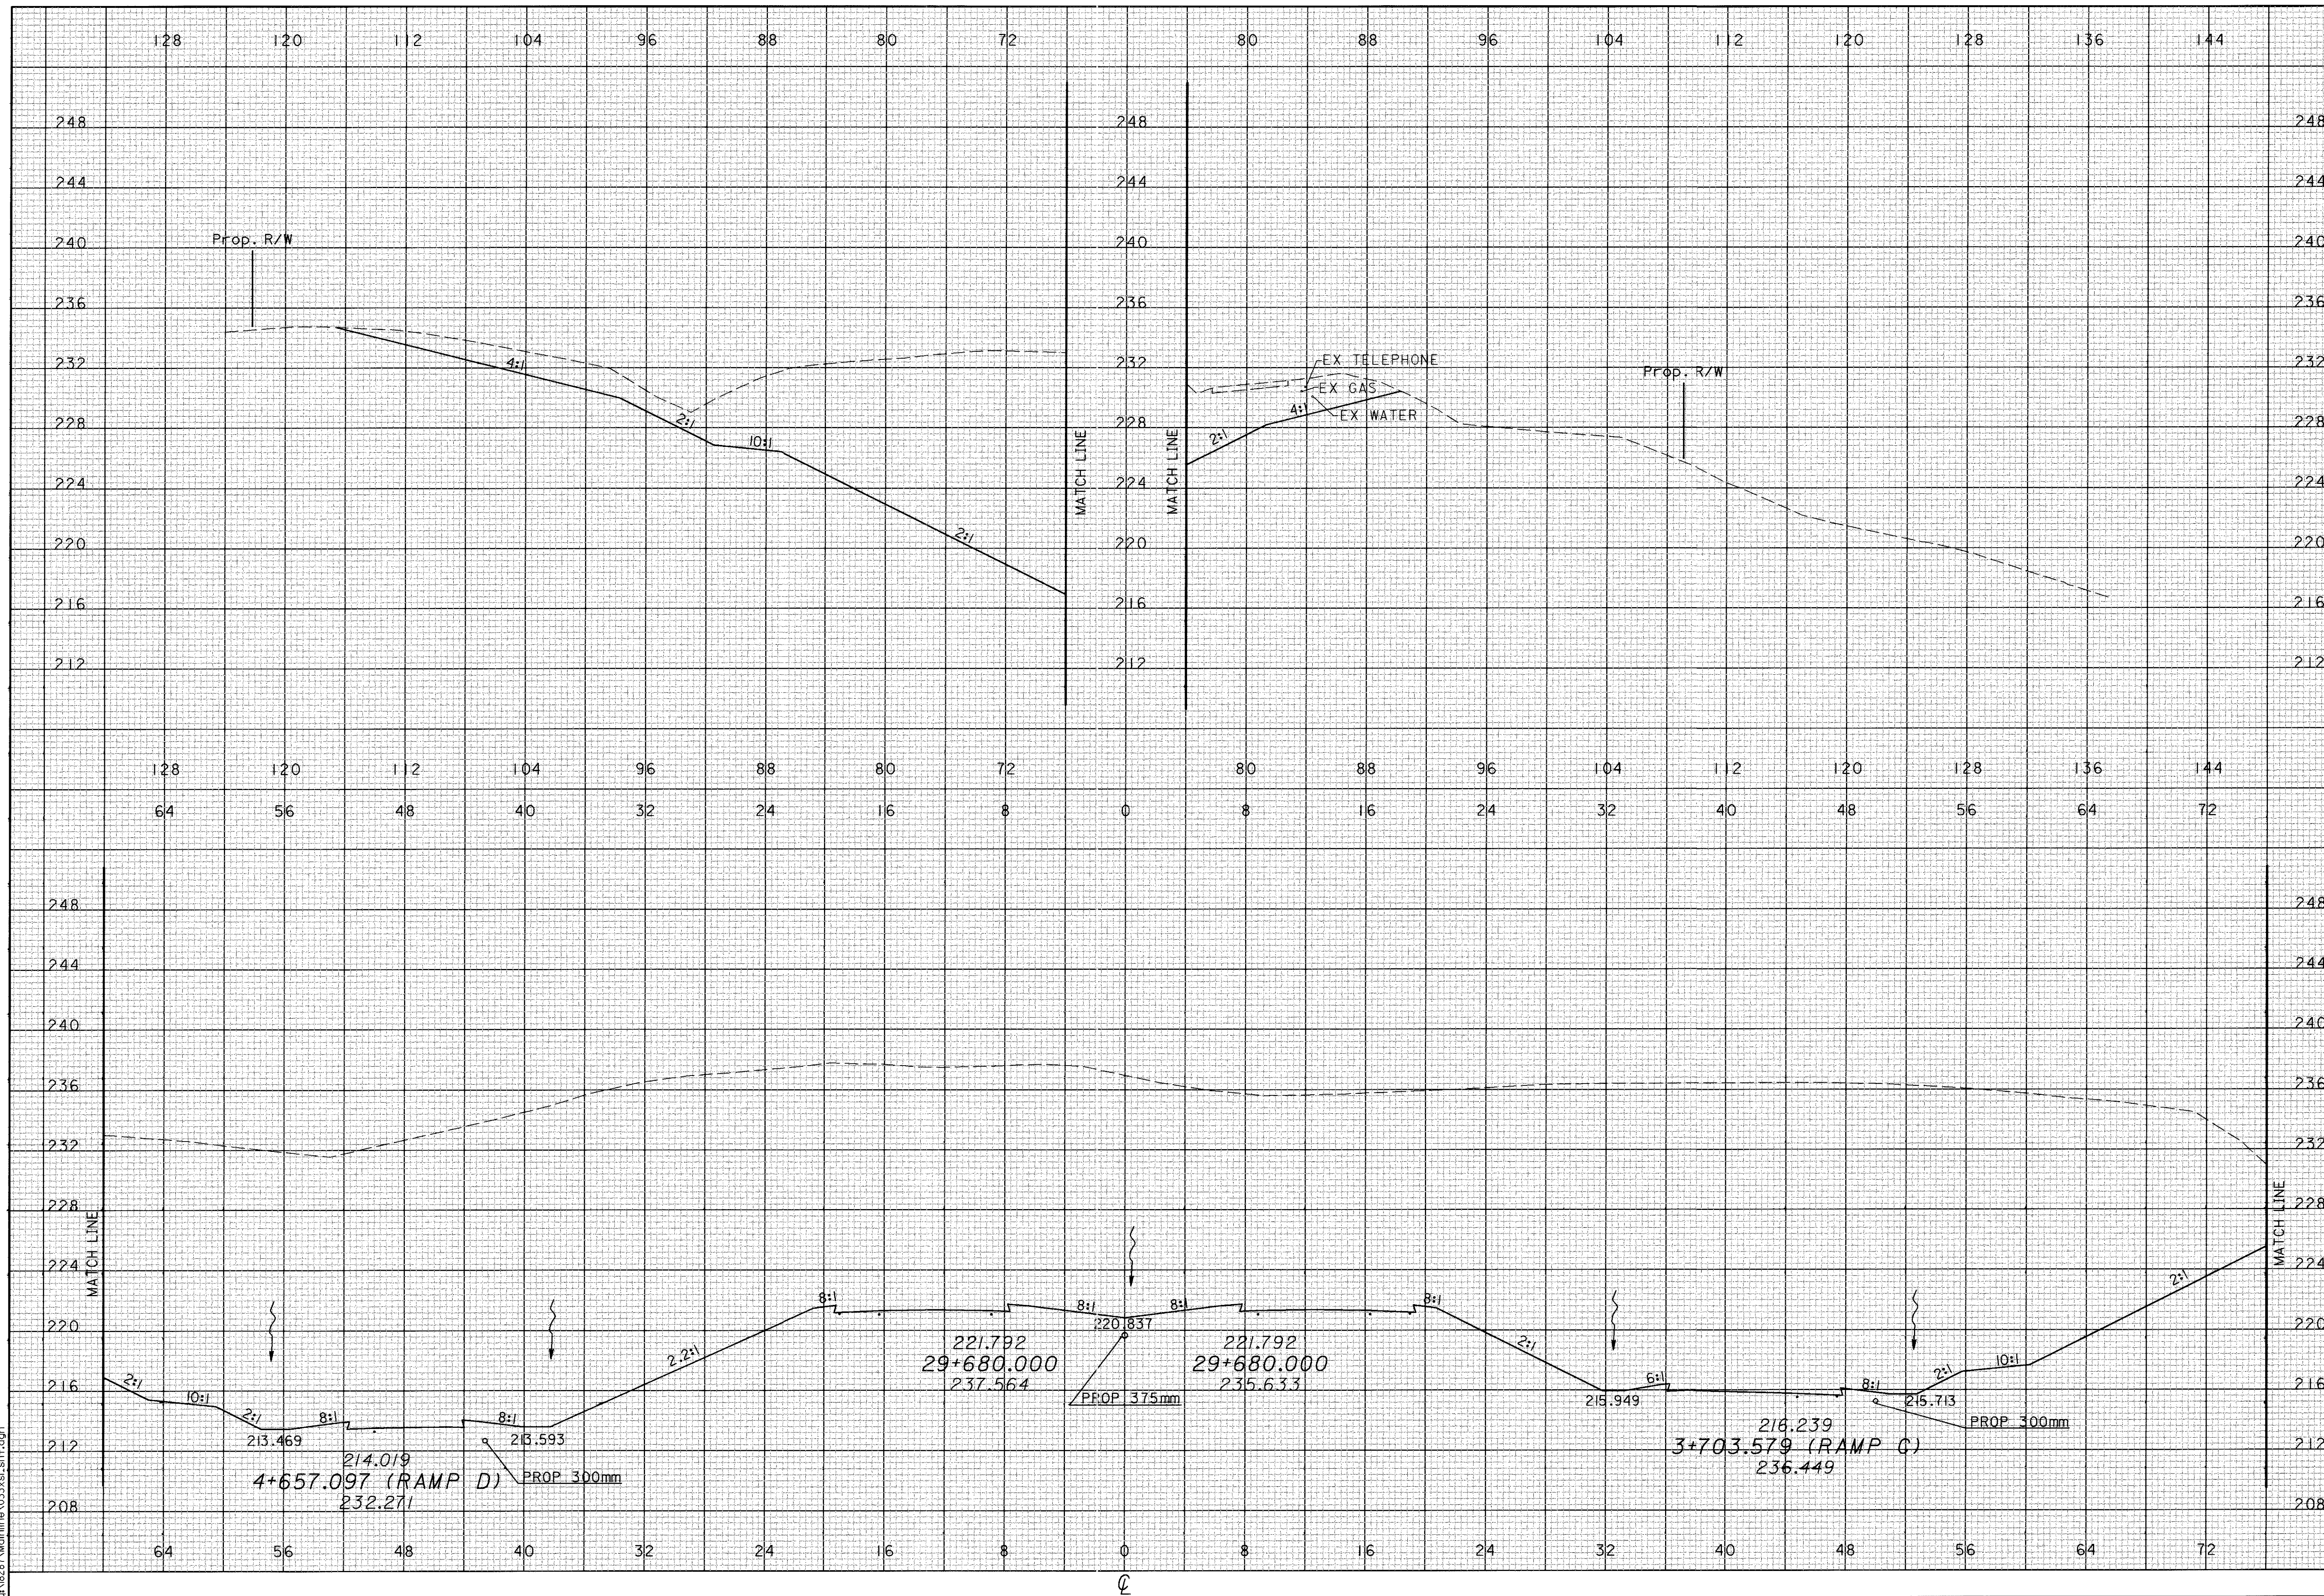


CALCULATED
PRS
CHECKED
TAL

CROSS SECTIONS
STA 29+680

ATH-33-30.981

206
956

D9 JAN 2001 084443
g:\18287\Mol\line\033.sht.dgn

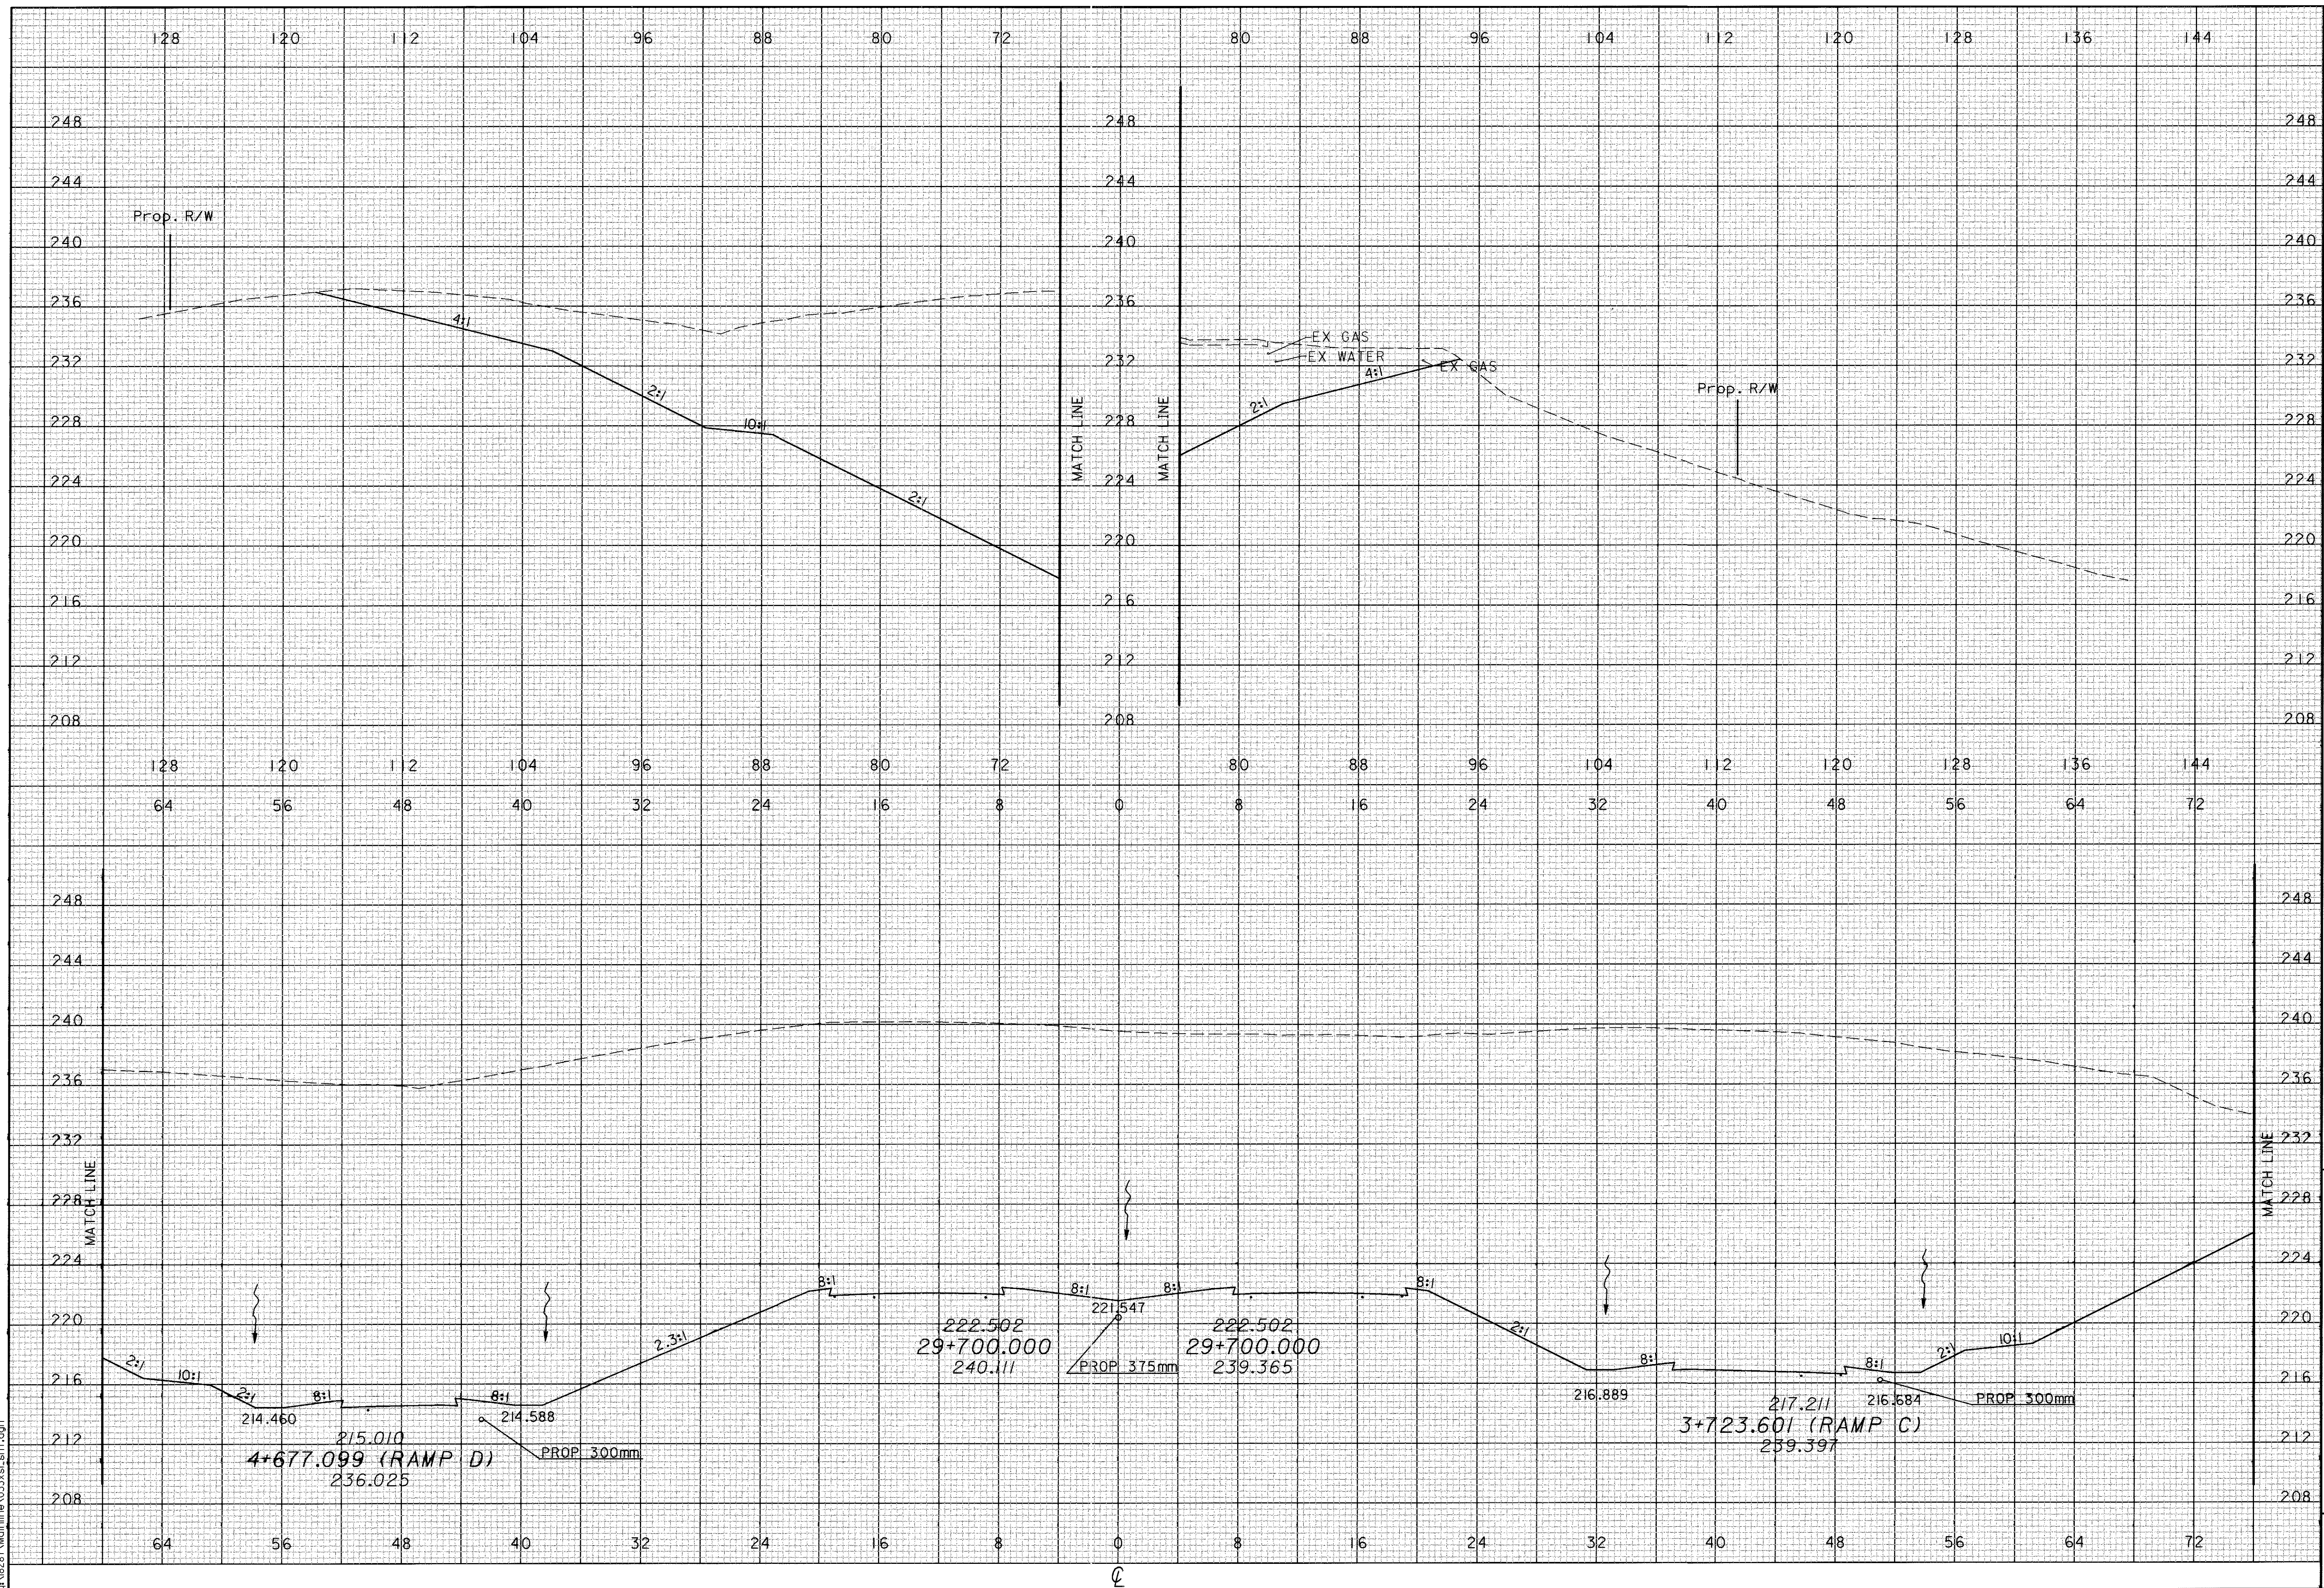

CALCULATED
PRS
CHECKED
TAL


**CROSS SECTIONS
STA 29+700**

ATH-33-30.981

207
956


CROSS SECTIONS
STA 29+720

ATH-33-30.981

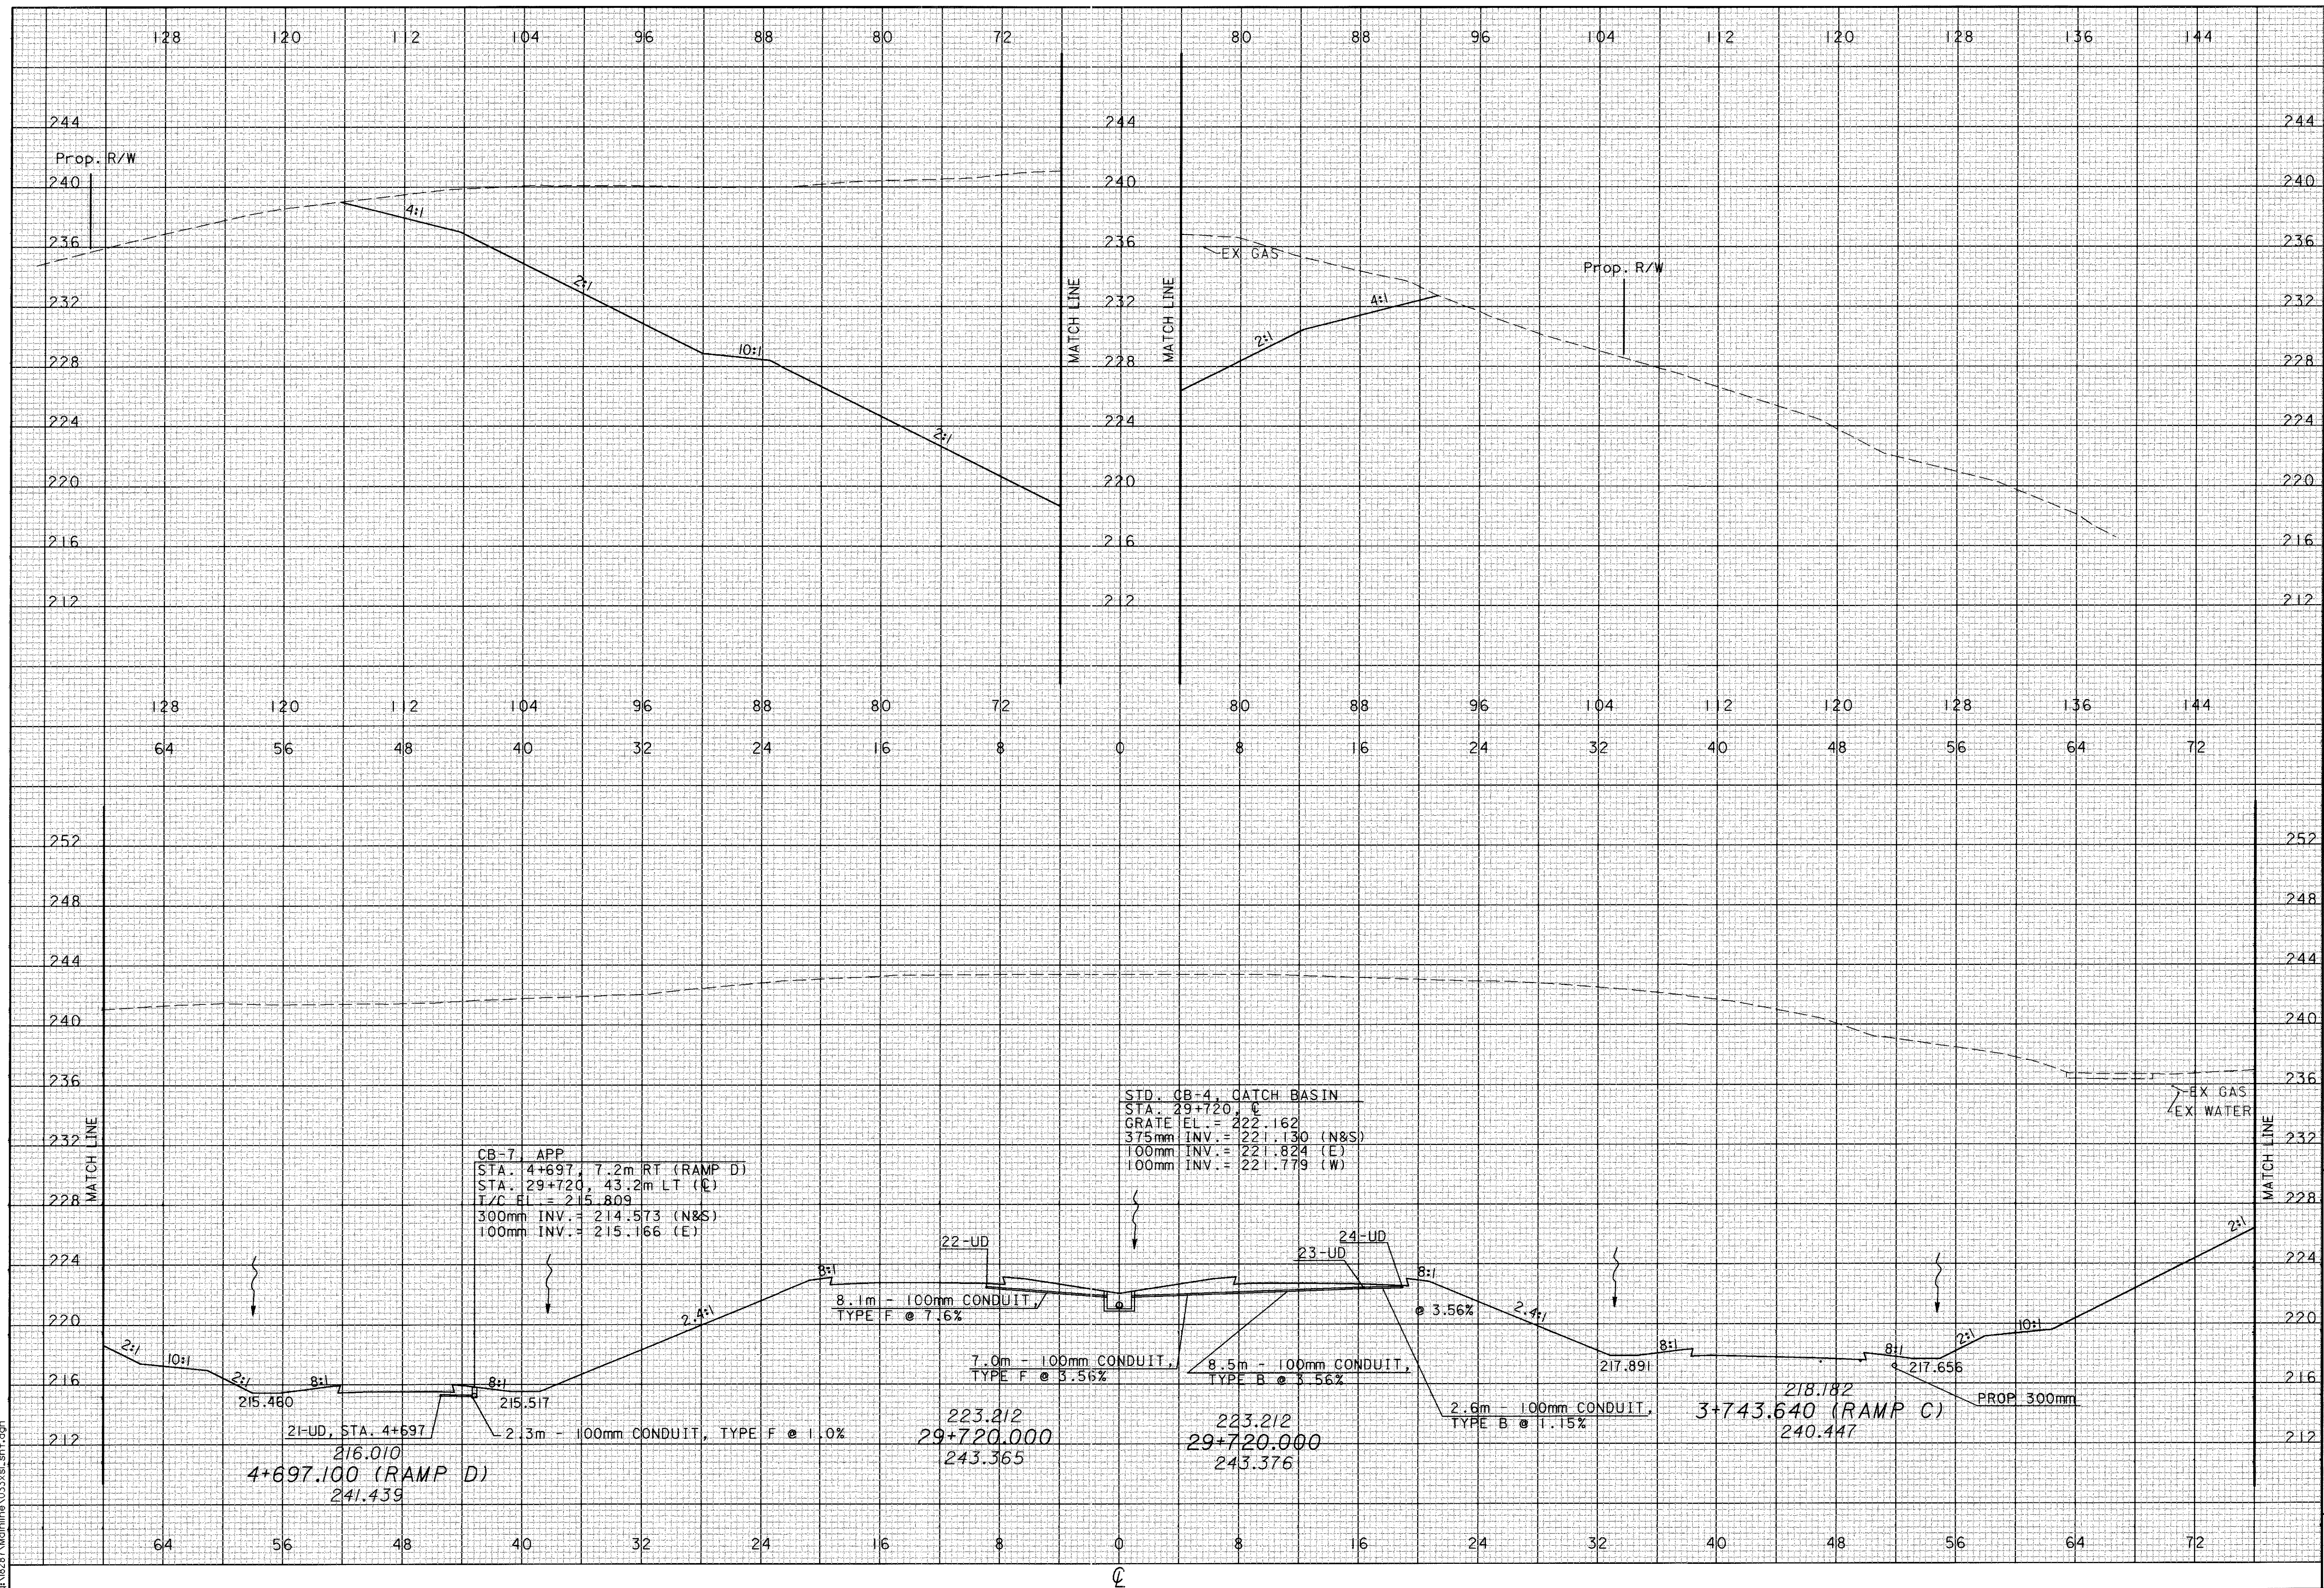

09 JAN 2001 08:44:43
qa:\B2B7\McInLine\033\sl_sht.dgn

09 JAN 2001 08:44:43
 c:\18287\Mainline\033.spl.sht.dgn

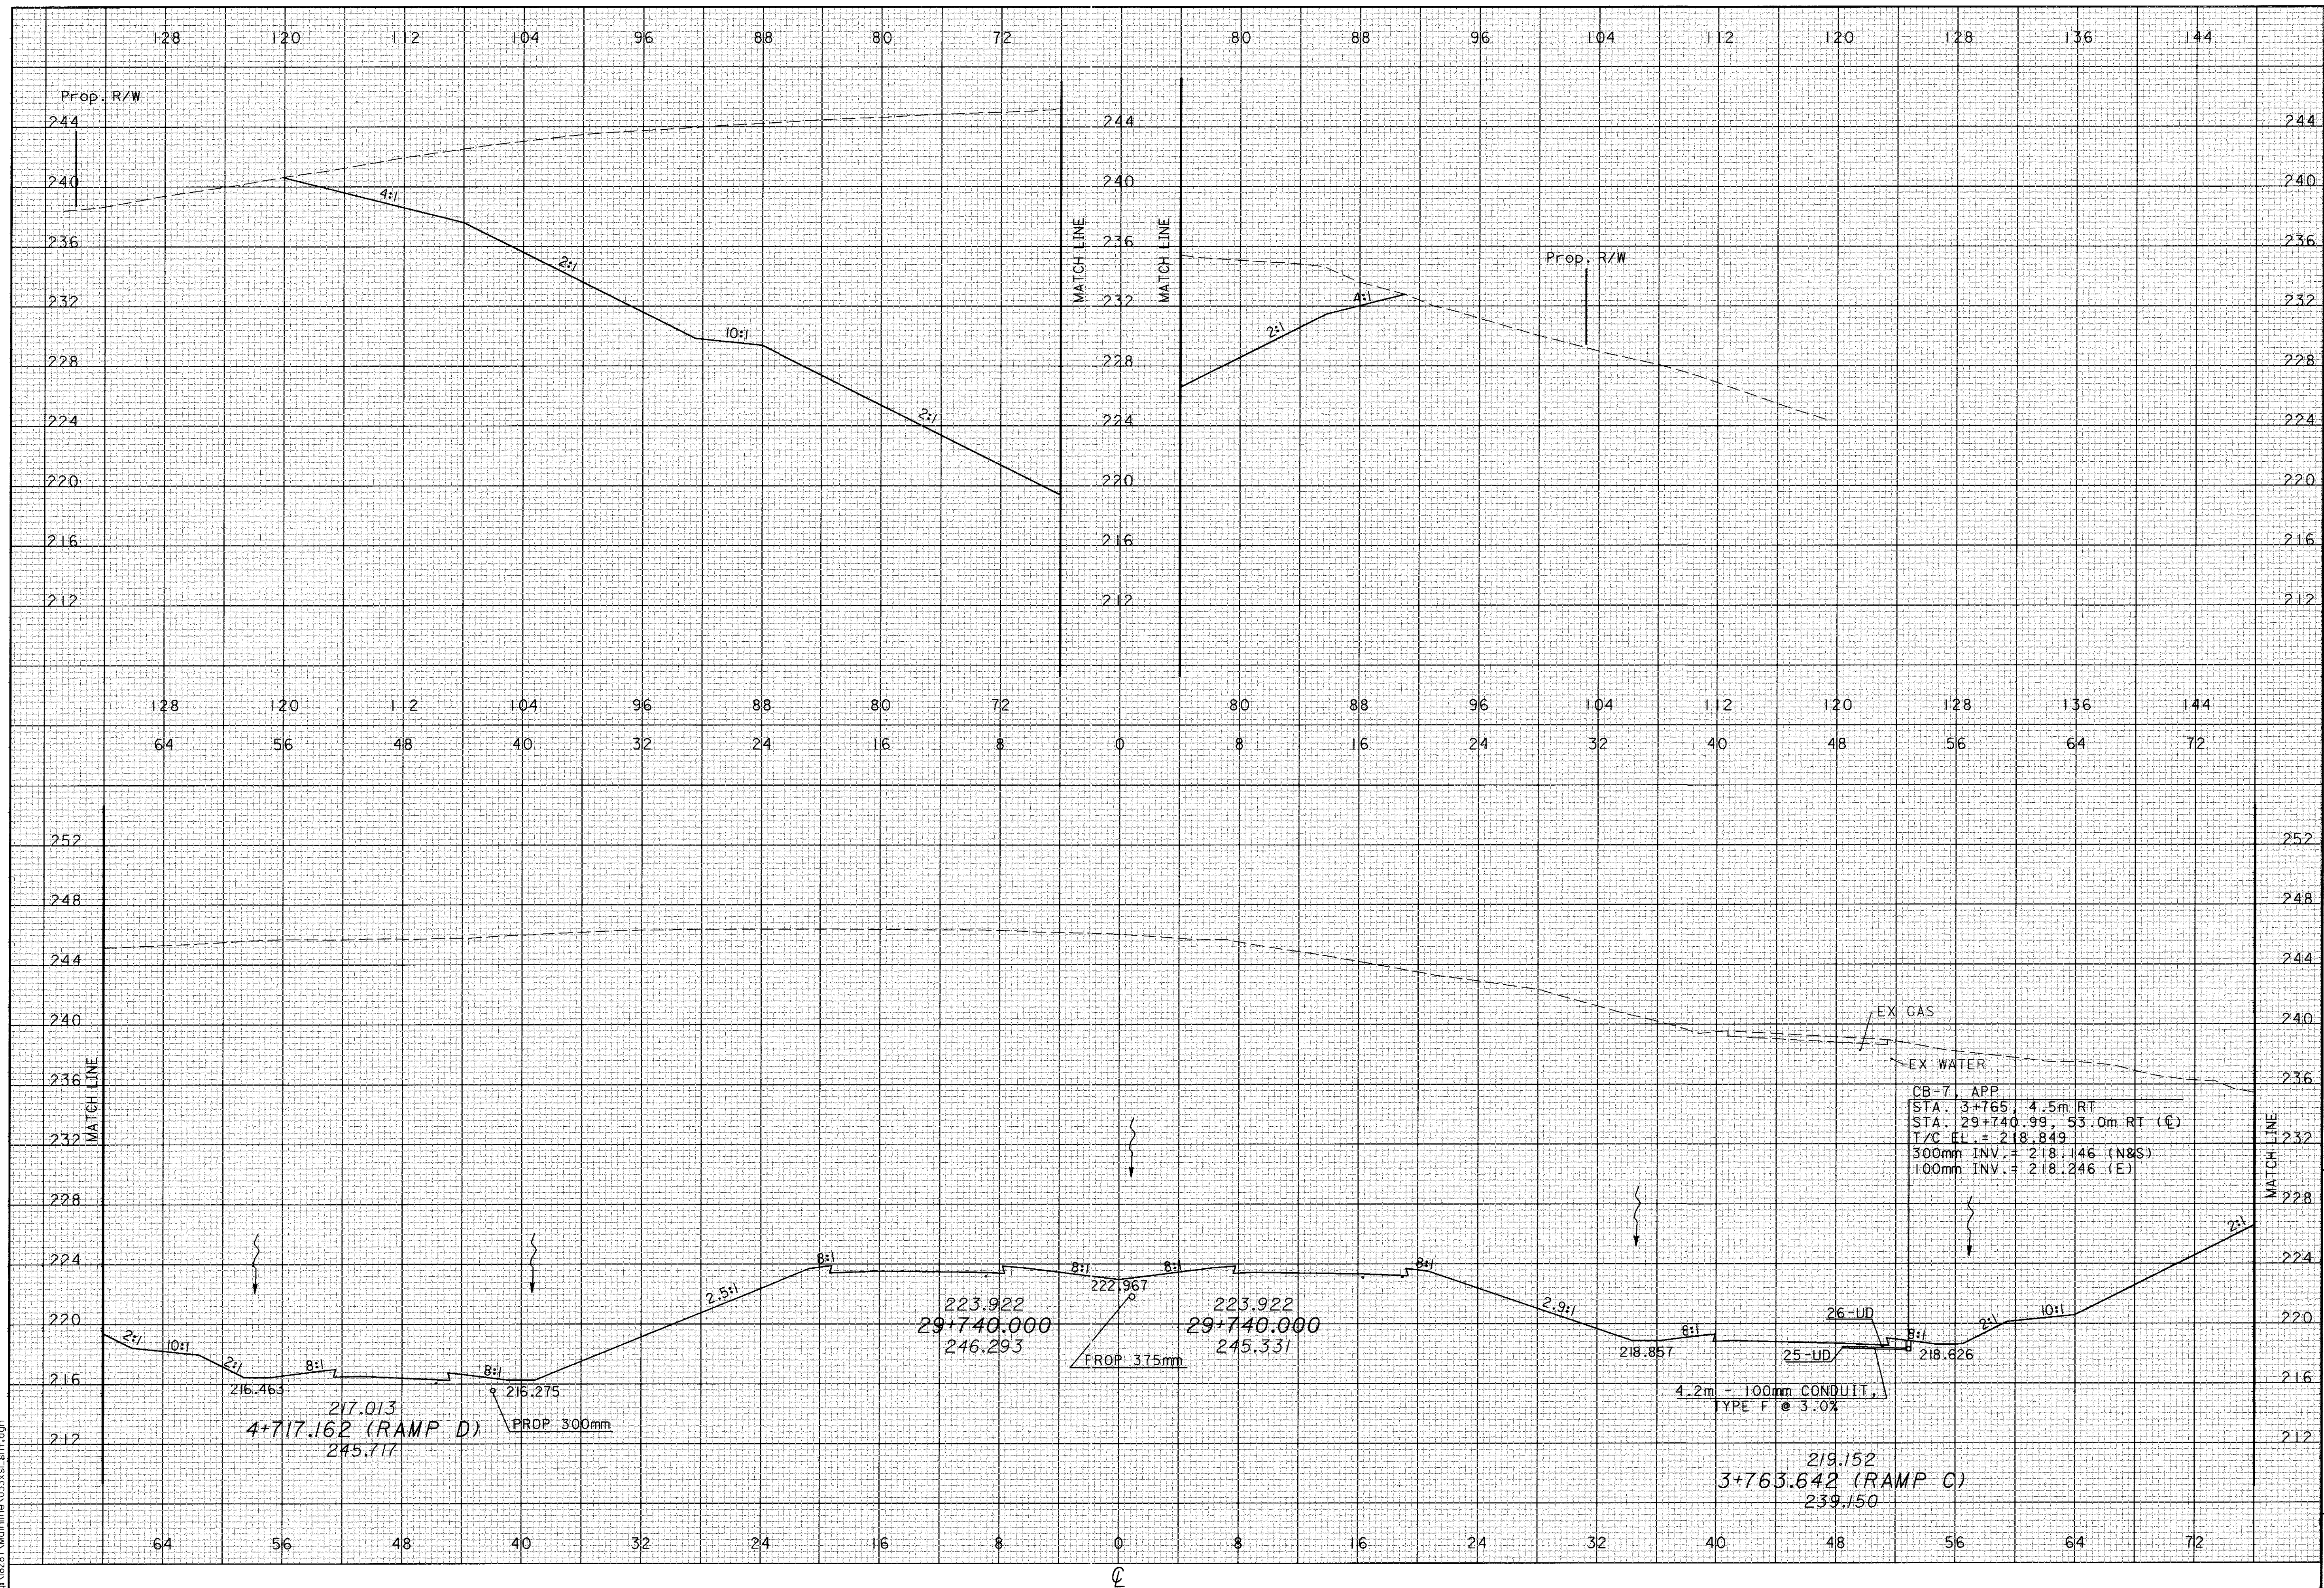


CALCULATED PRS
 CHECKED TAL
**CROSS SECTIONS
 STA 29+740**
ATH-33-30.981
 209
 956

CALCULATED
 PRS
 CHECKED
 TAL

CROSS SECTIONS
 STA 29+760


ATH-33-30.981

210
 956

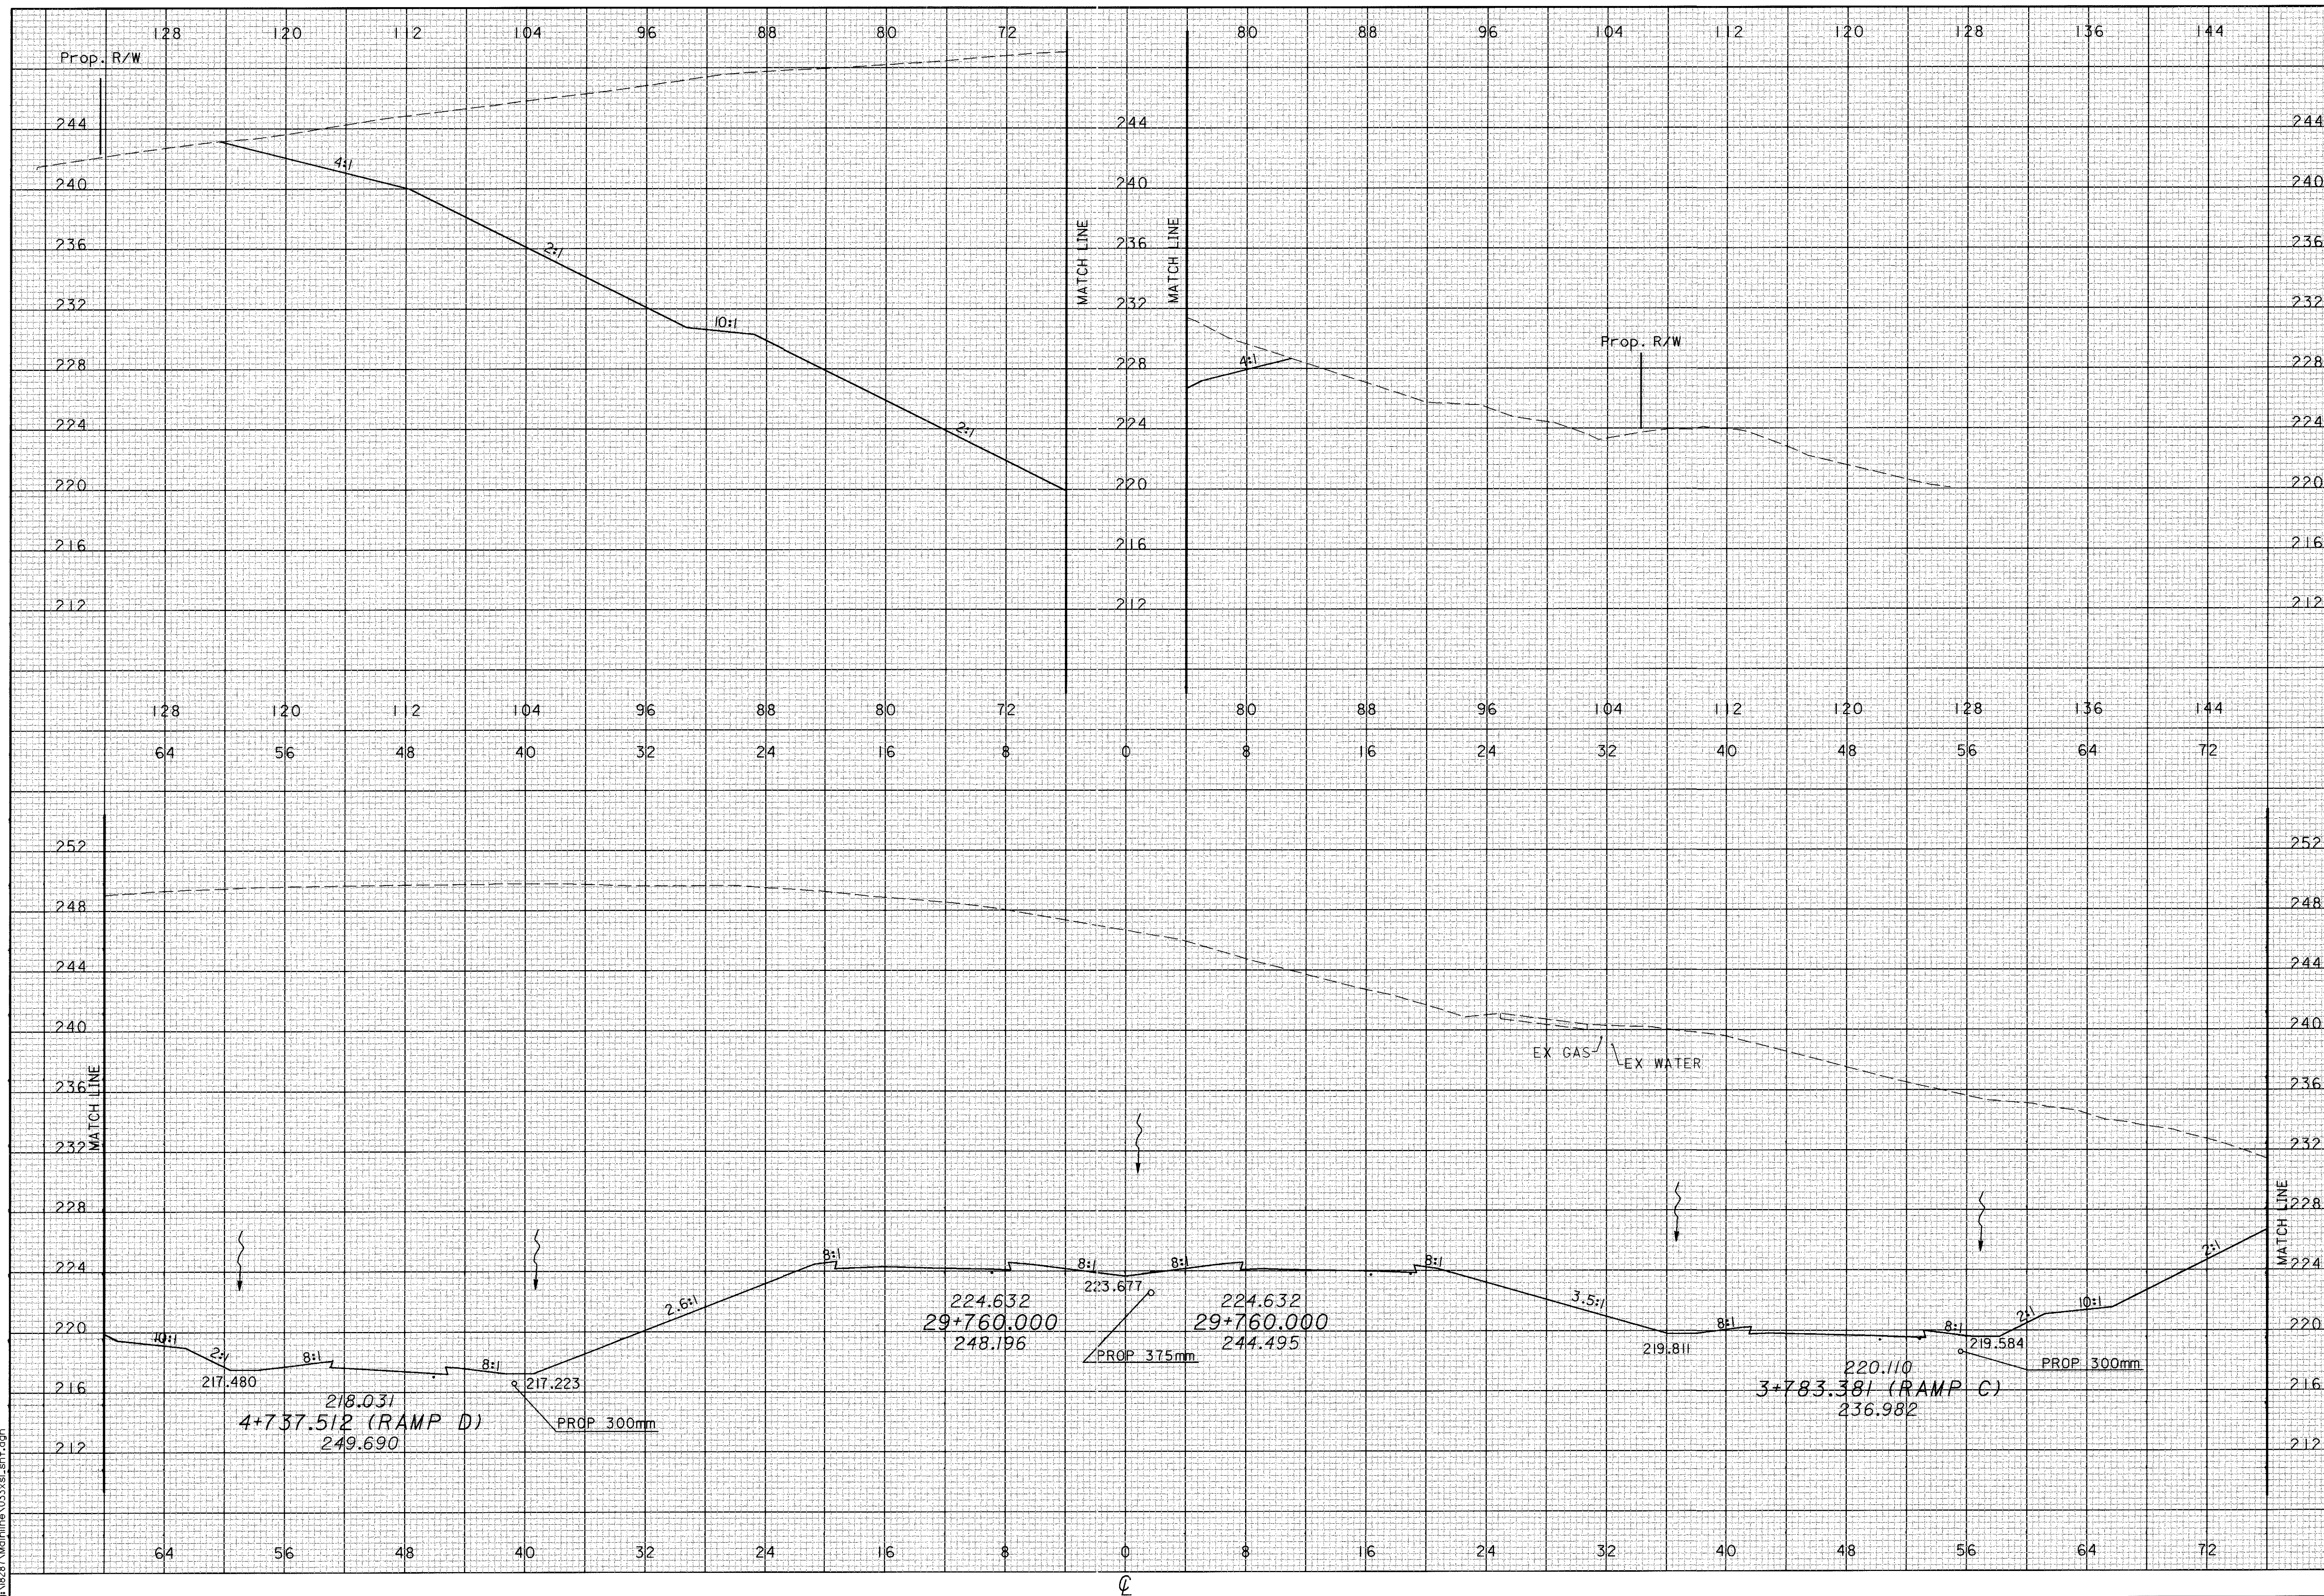

09 JAN 2001 08:44:44
 QA:\B27\Mainline\033\ss1_sht1.dgn

D9 JAN 2001 08:44:44
qa:\B287\Mainline\033\ss1.sht.dgn

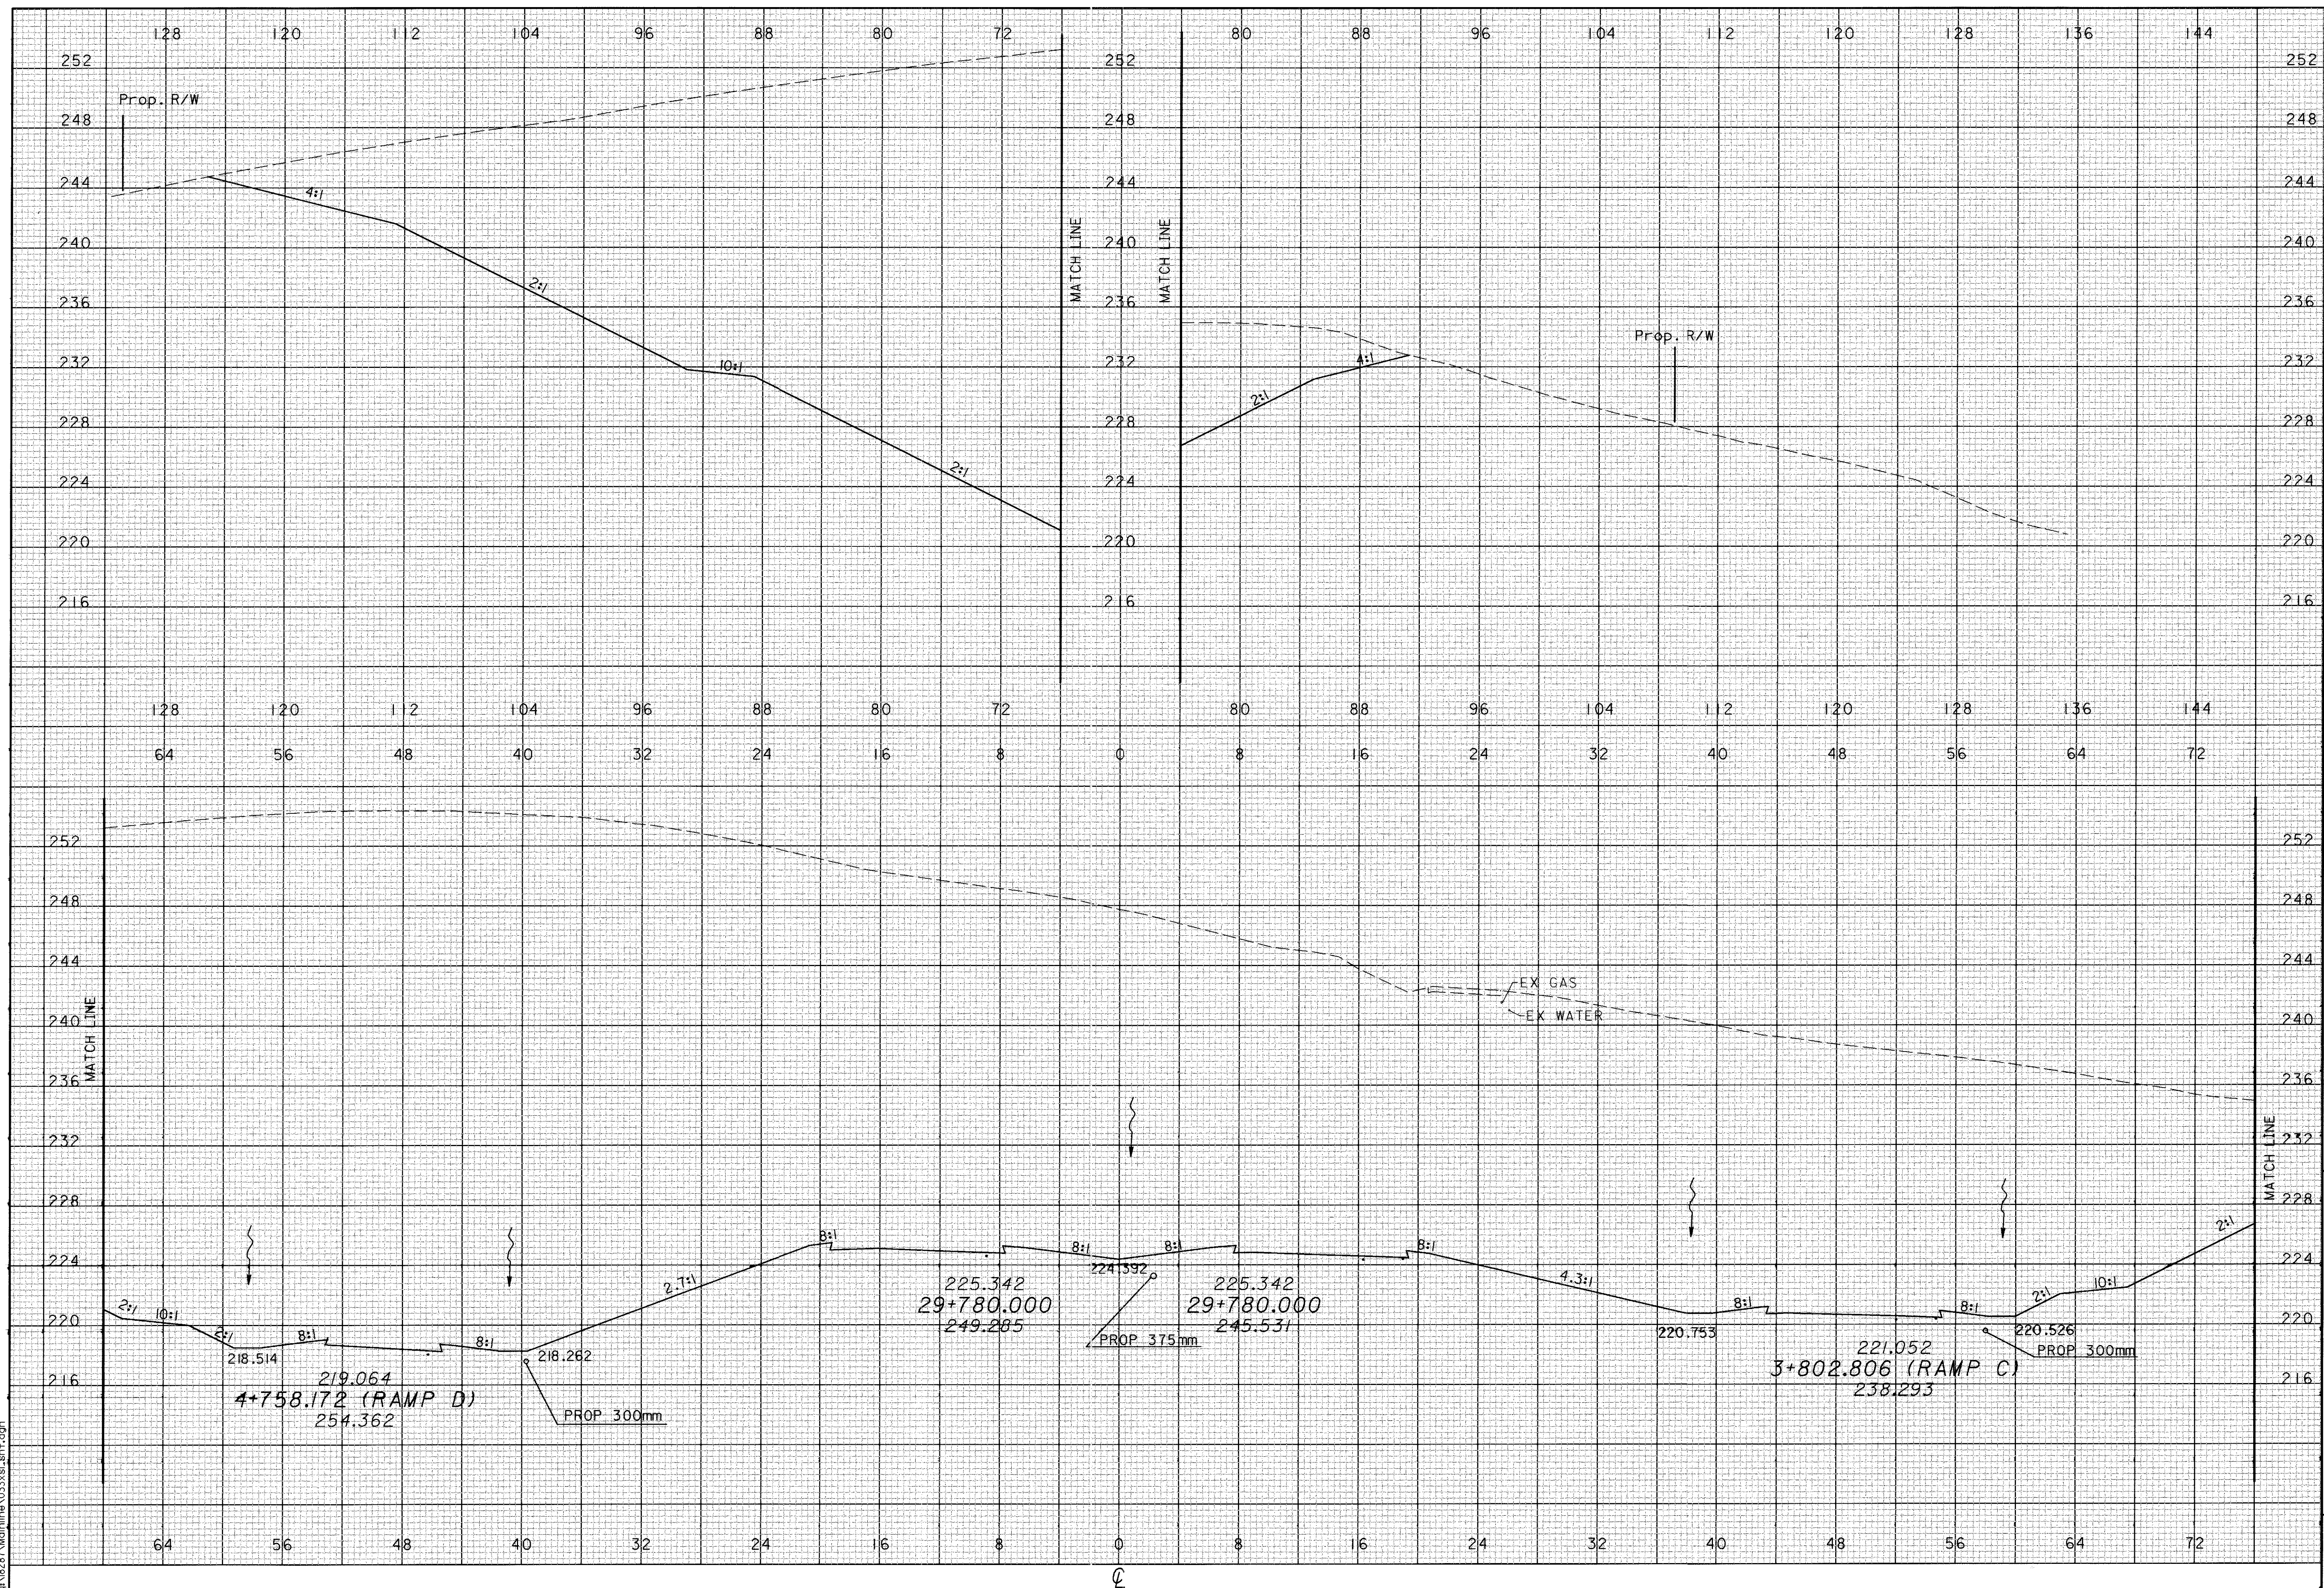


CALCULATED	PRS
CHECKED	TAL
CROSS SECTIONS	
STA 29+780	
ATH-33-30.981	
211	956

CALCULATED
PRS
CHECKED
TAL

CROSS SECTIONS
STA 29+800

ATH-33-30.981

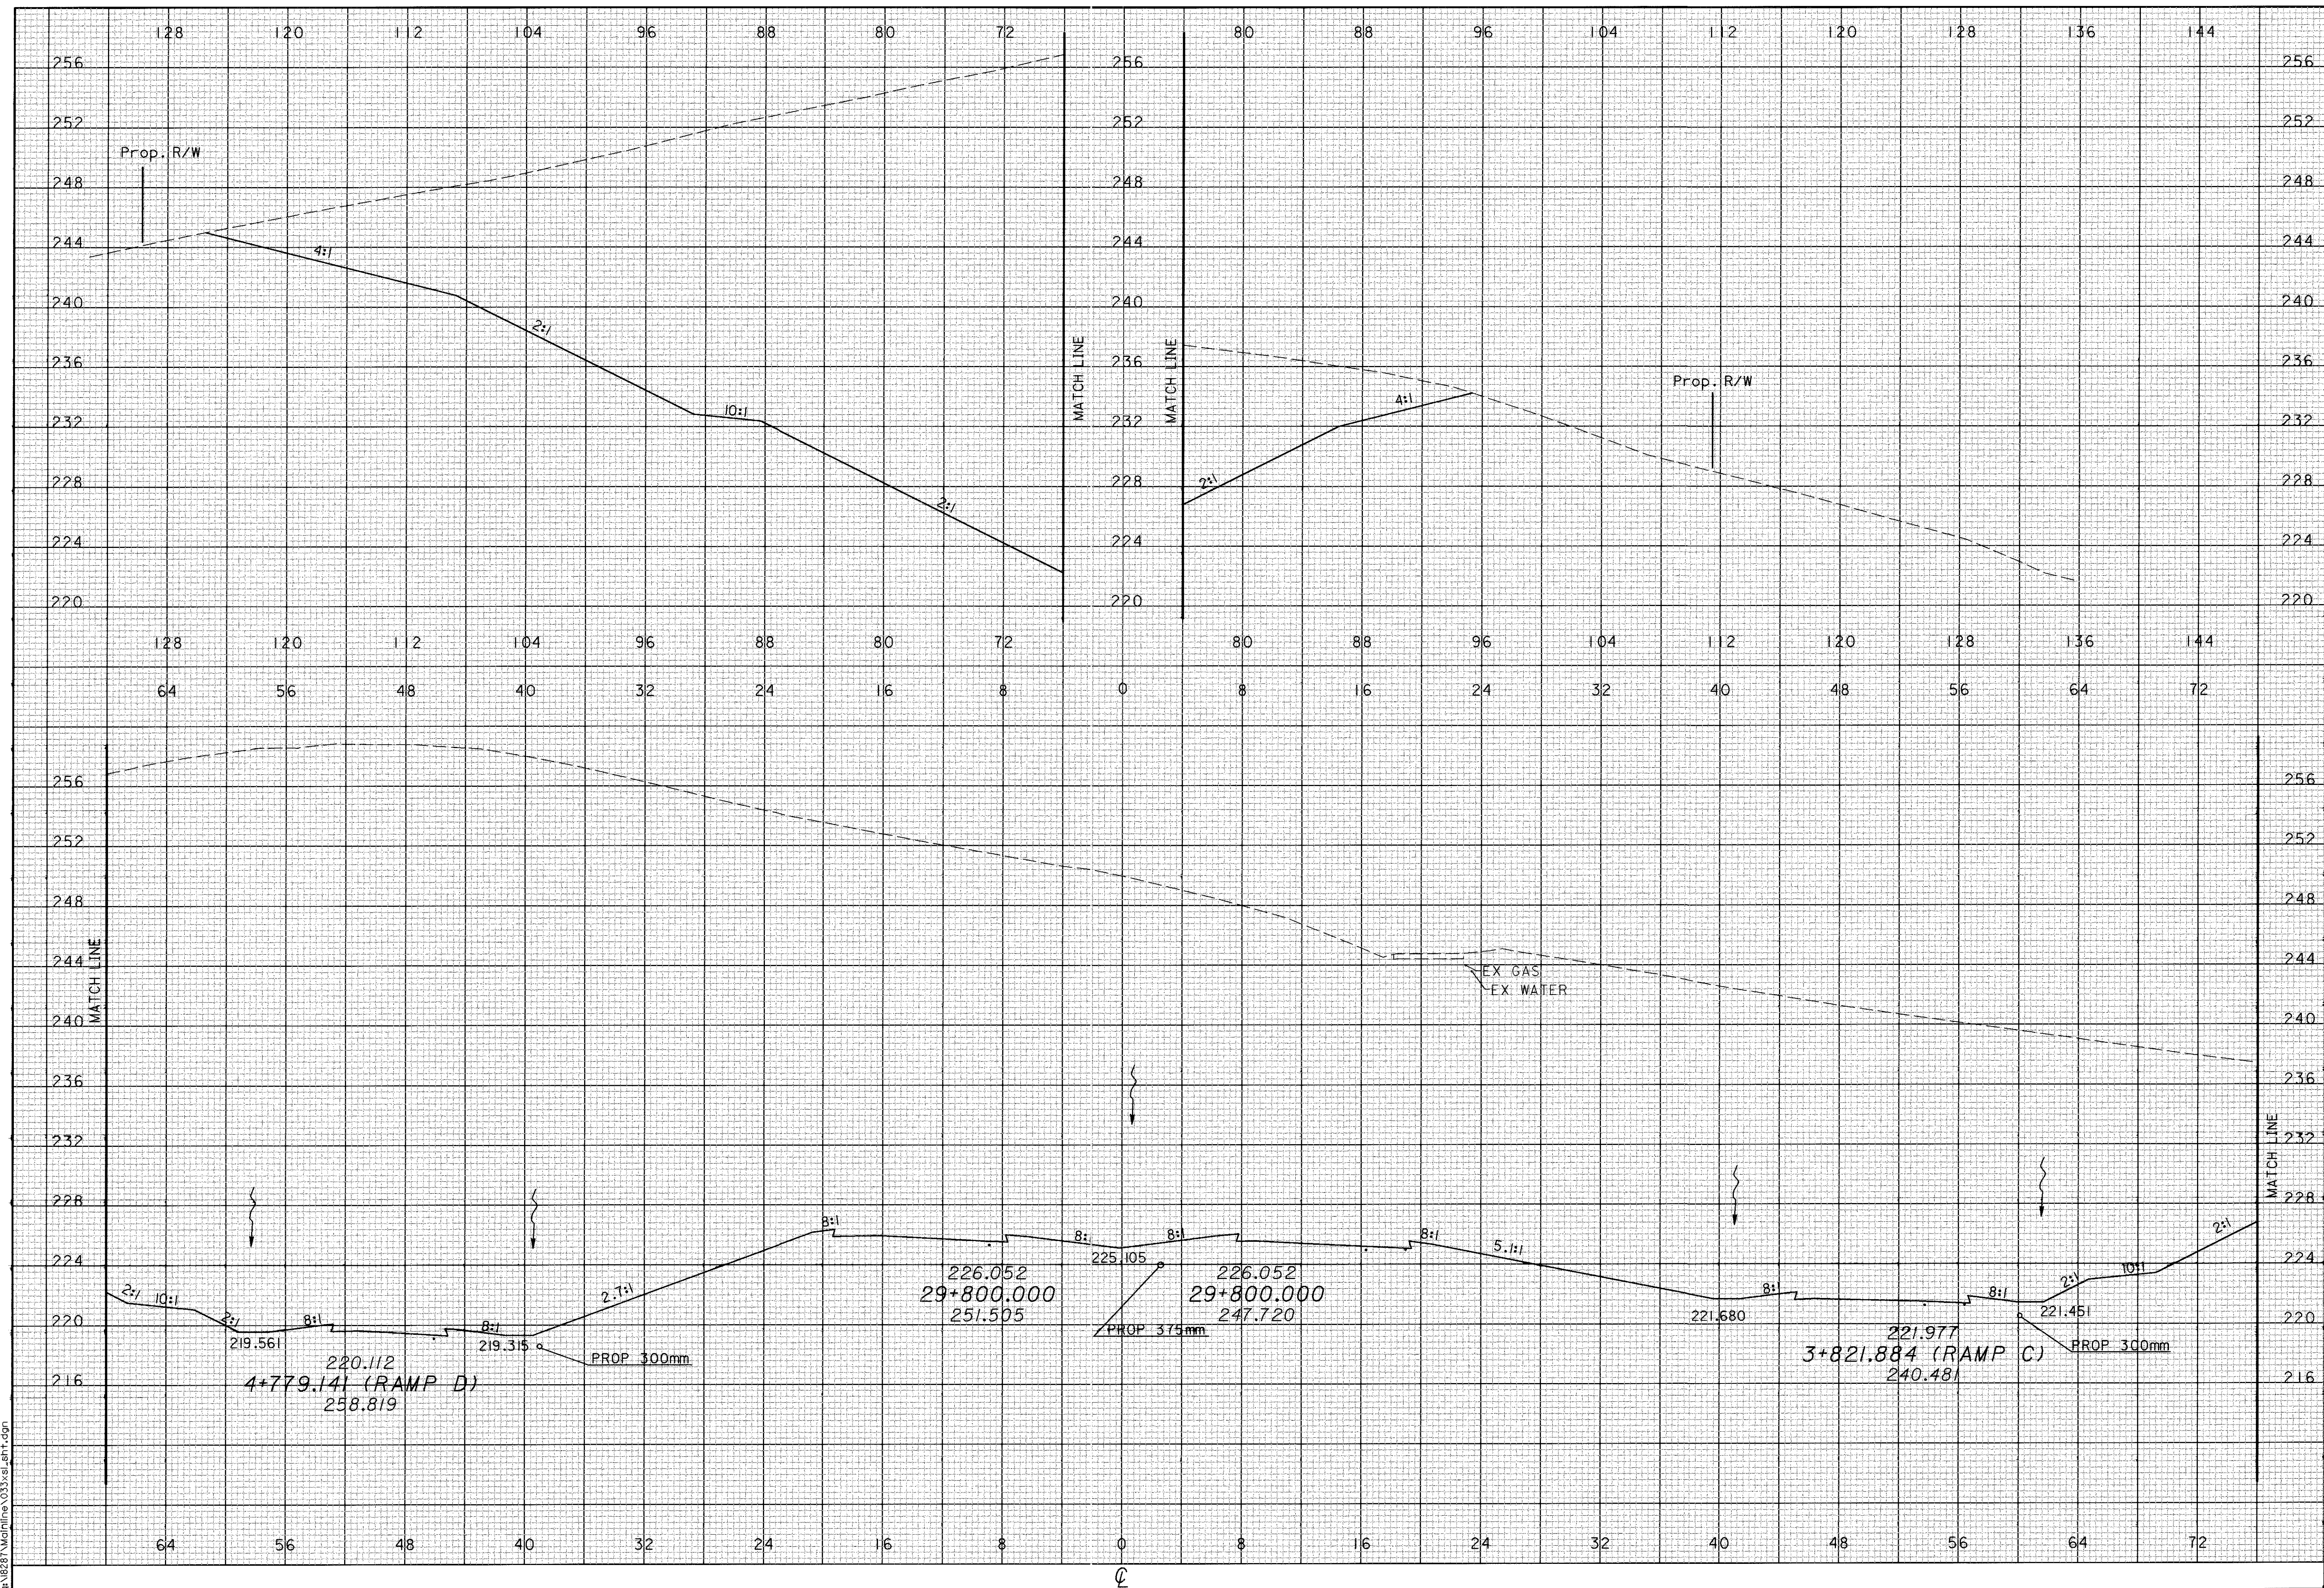


D9 JAN 2001 08:44:44
d:\287\Ath\Ath\Ath\033\ath_30.981.dgn

CALCULATED
PRS
CHECKED
TAL

CROSS SECTIONS
STA 29+820

ATH-33-30.981

213
956

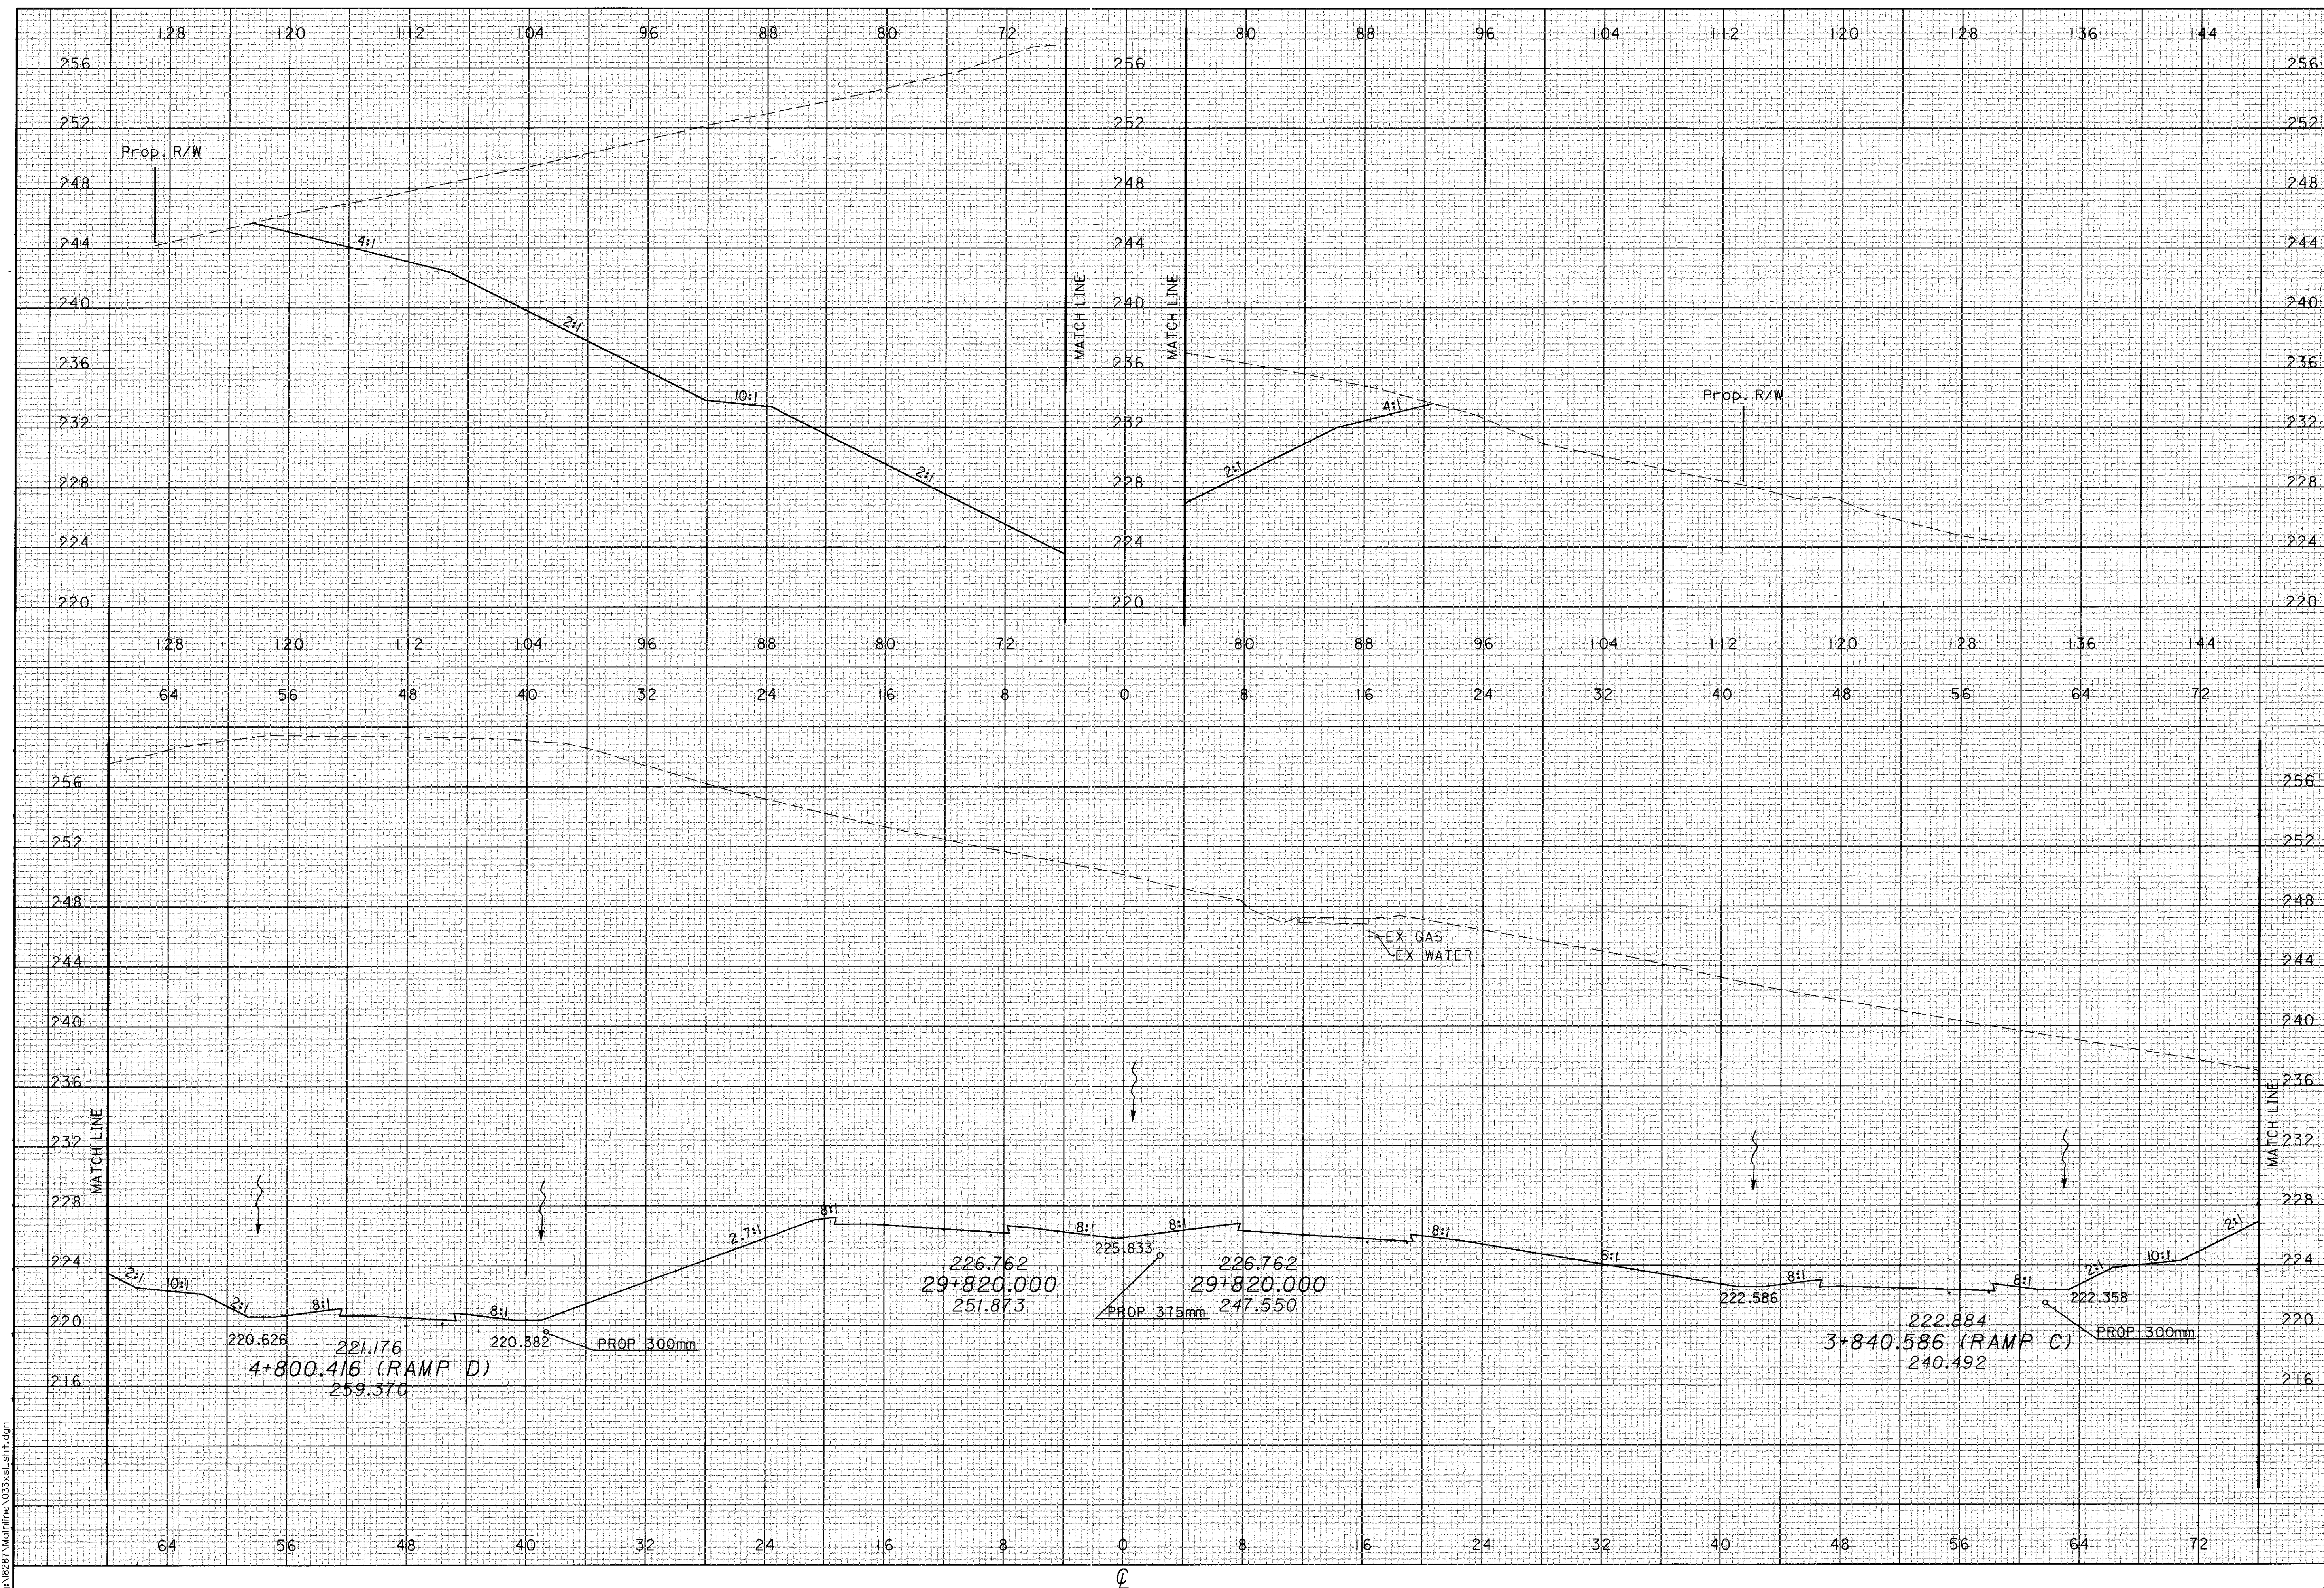


09 JAN 2001 08:44:44
D:\2881\Ath\Ath\33\30.981.dgn

CALCULATED
PRS
CHECKED
TAL

CROSS SECTIONS
STA 29+840

ATH-33-30.981

214
956

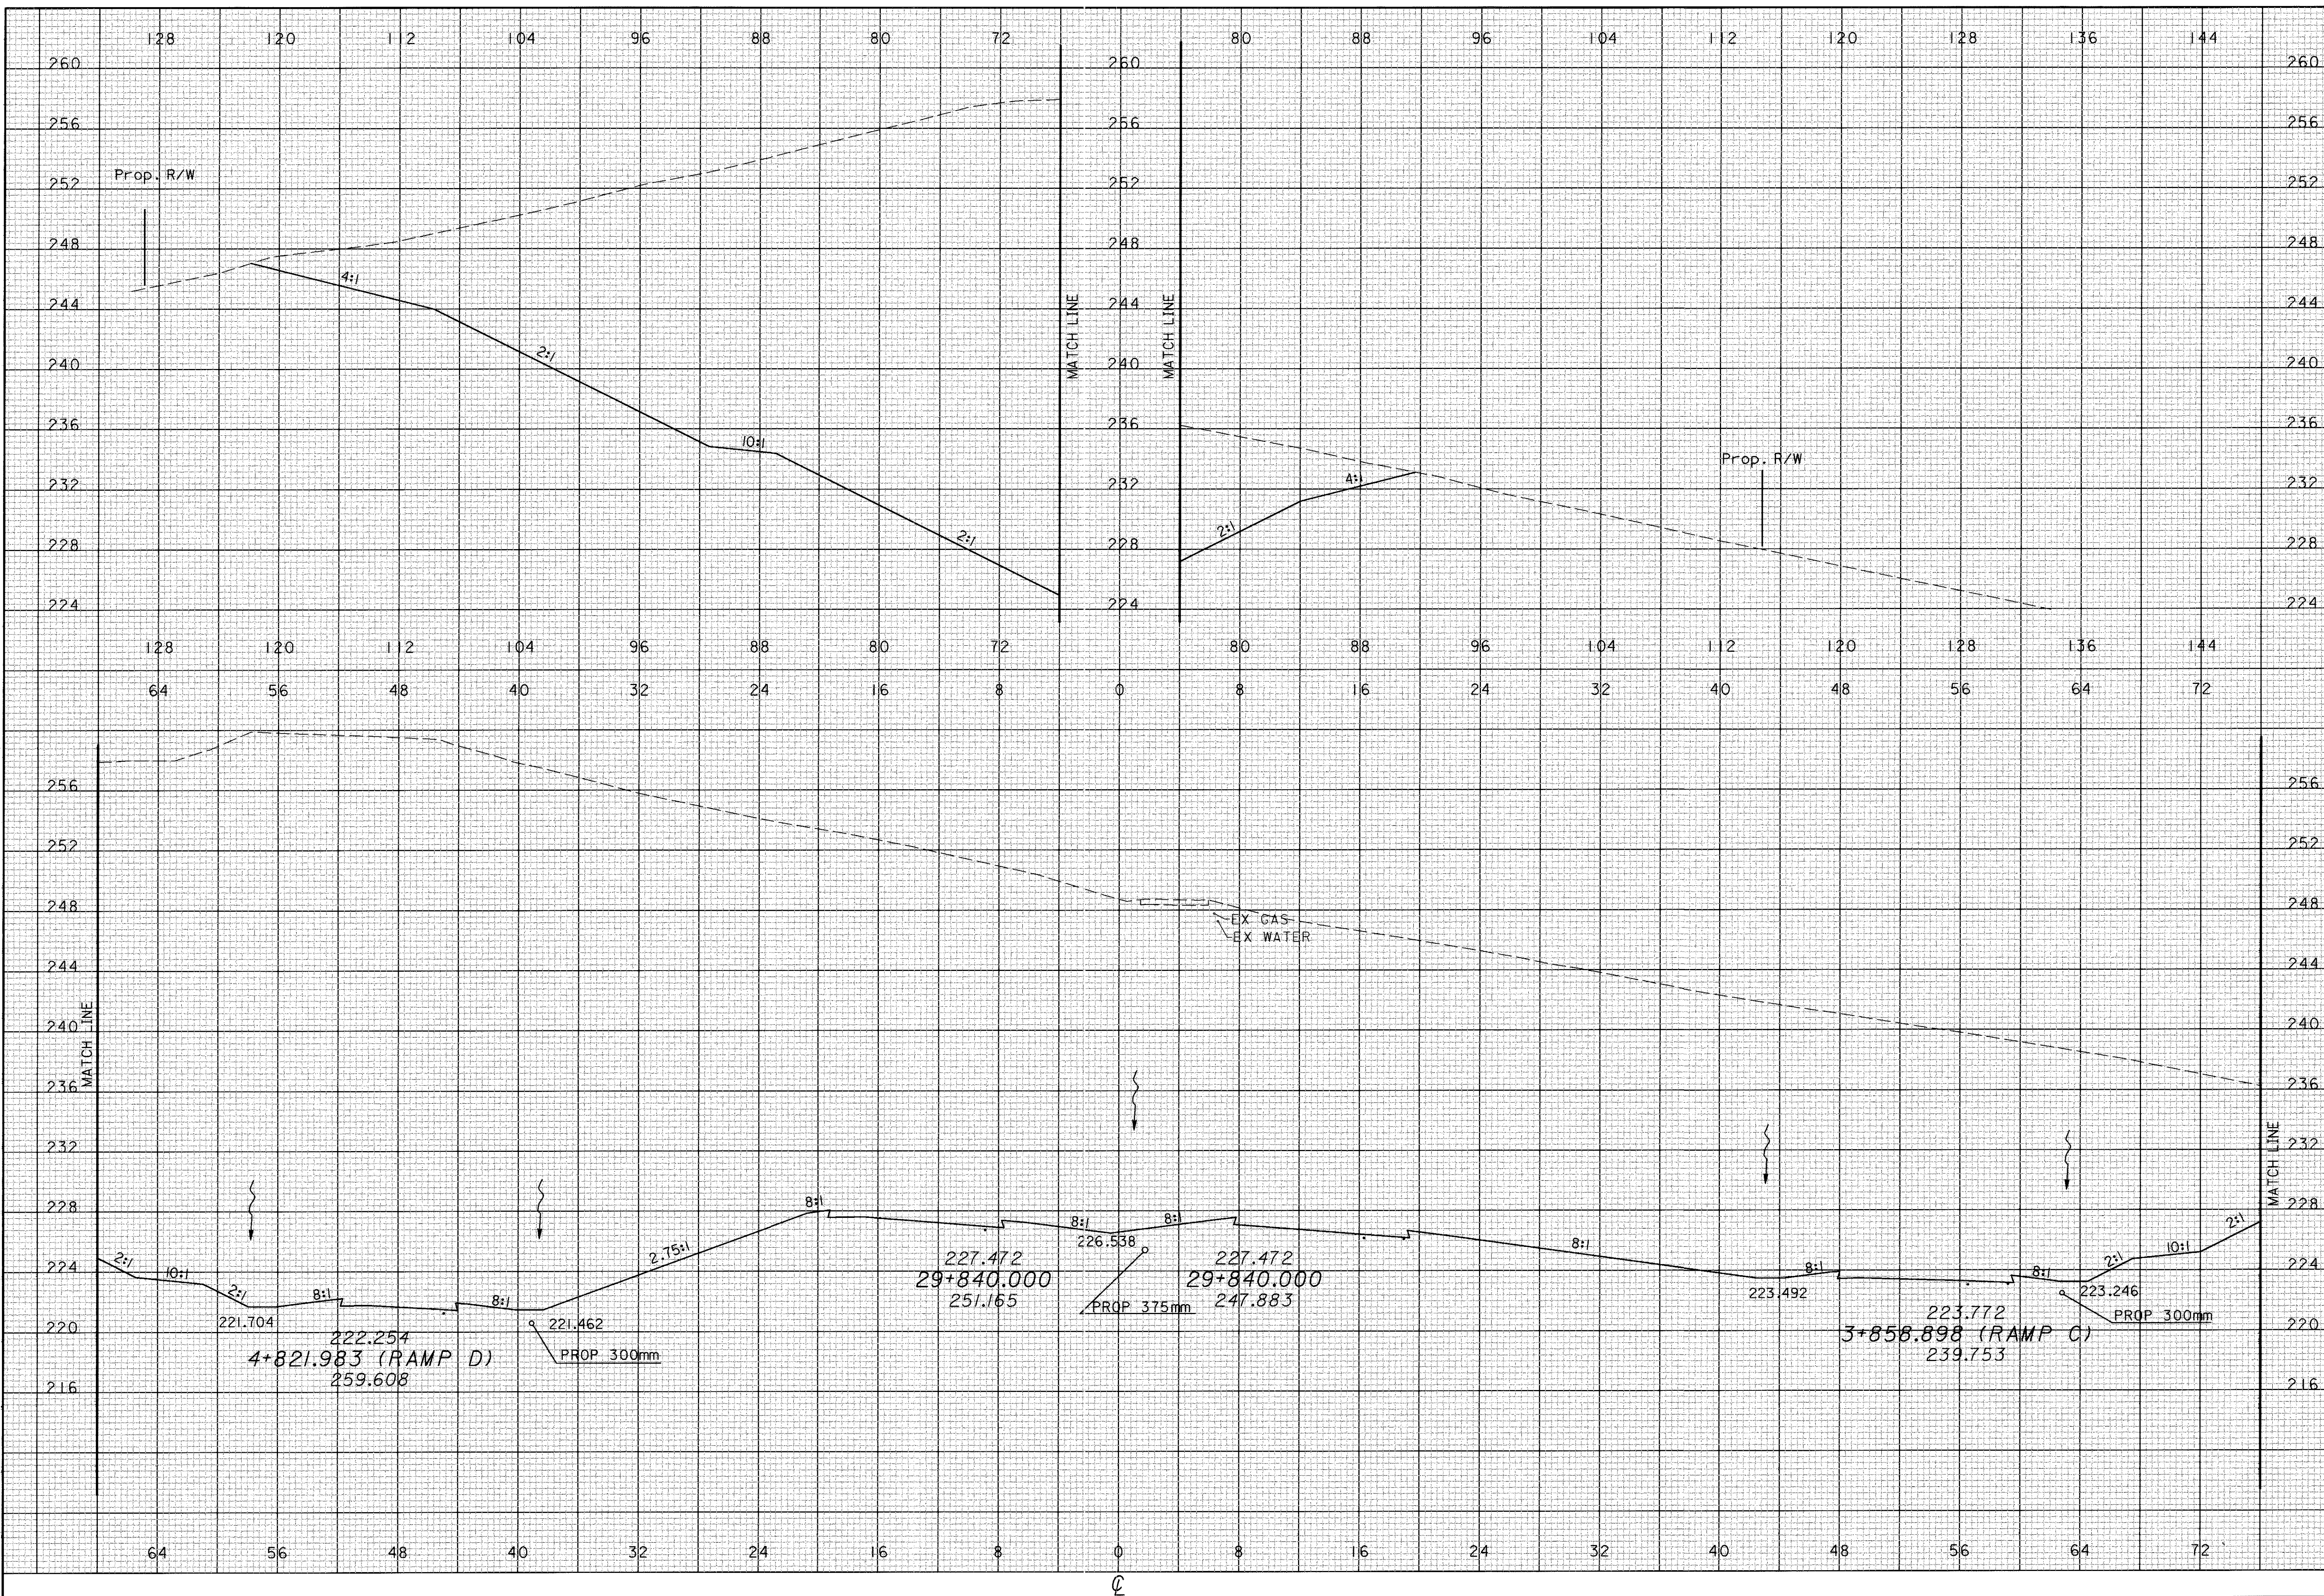


09 JAN 2001 08:44:44
C:\B287\Mainline\33x30.981.dgn

CALCULATED
PRS
CHECKED
TAL

CROSS SECTIONS
STA 29+860

ATH-33-30.981

215
956

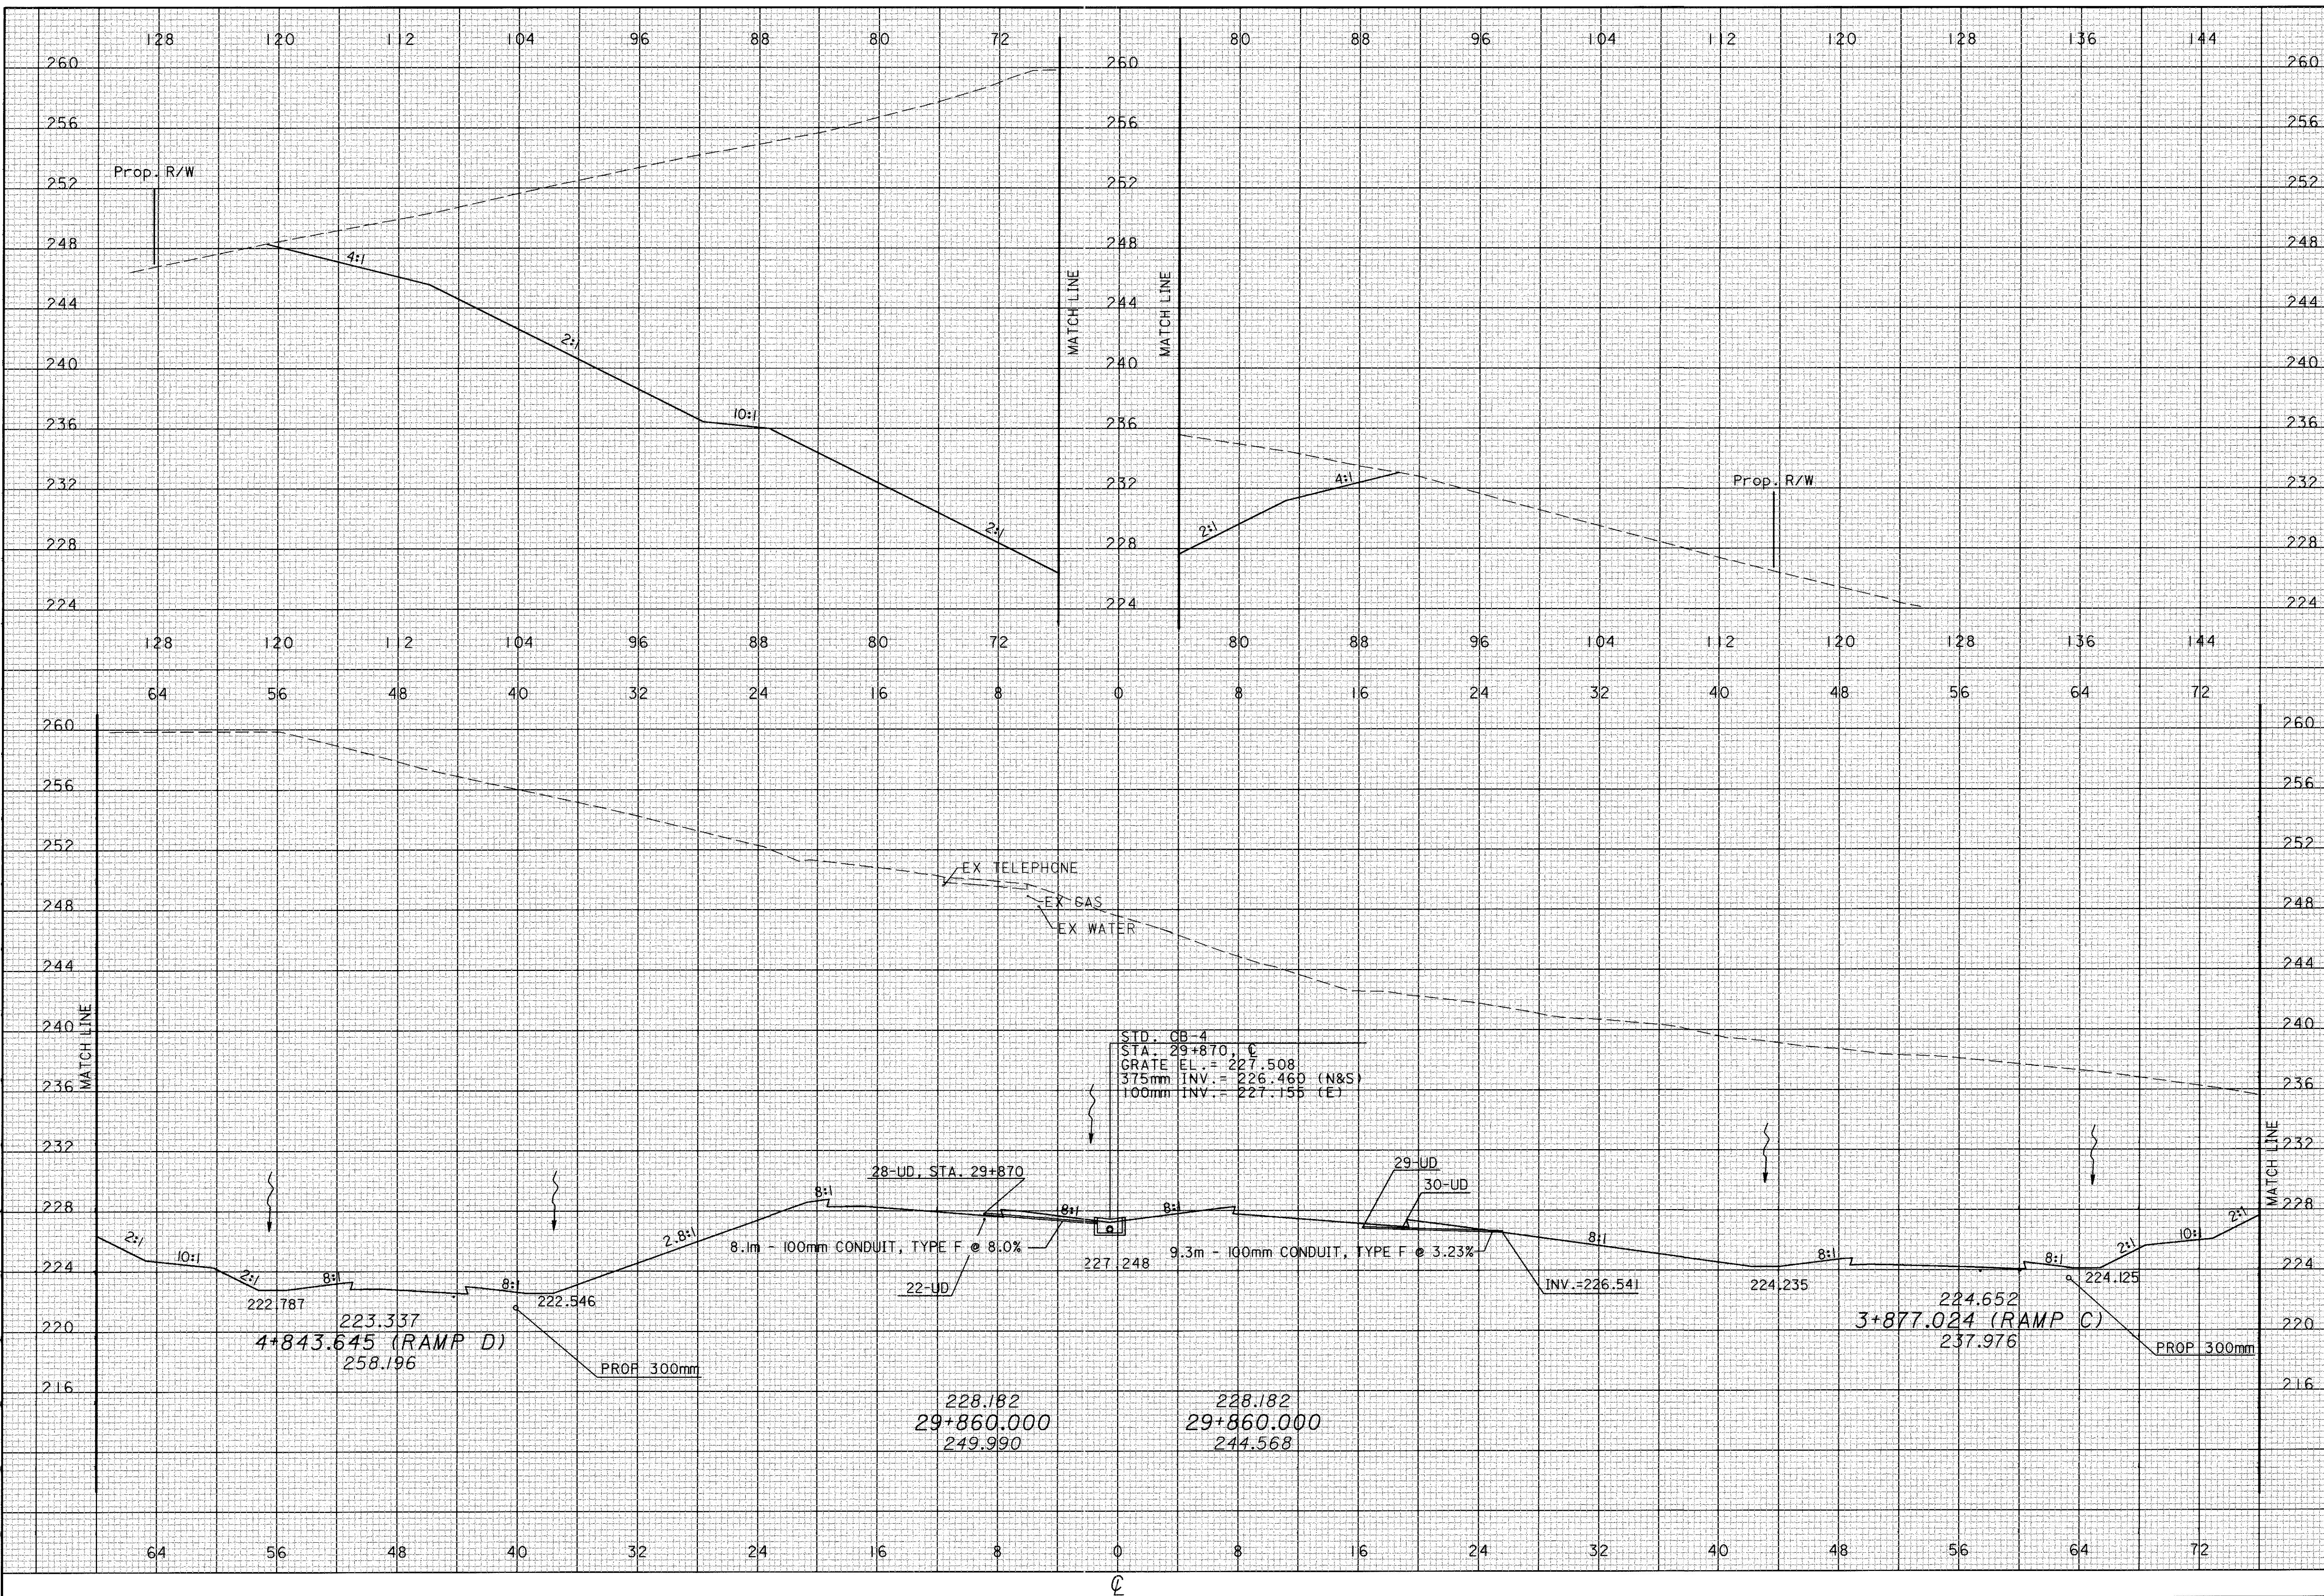


09 JAN 2001 08:44:44
at:0281\m\athline\033x\ath.dgn

CALCULATED
PRS
CHECKED
TAL

CROSS SECTIONS
STA 29+880

ATH-33-30.981

216
956

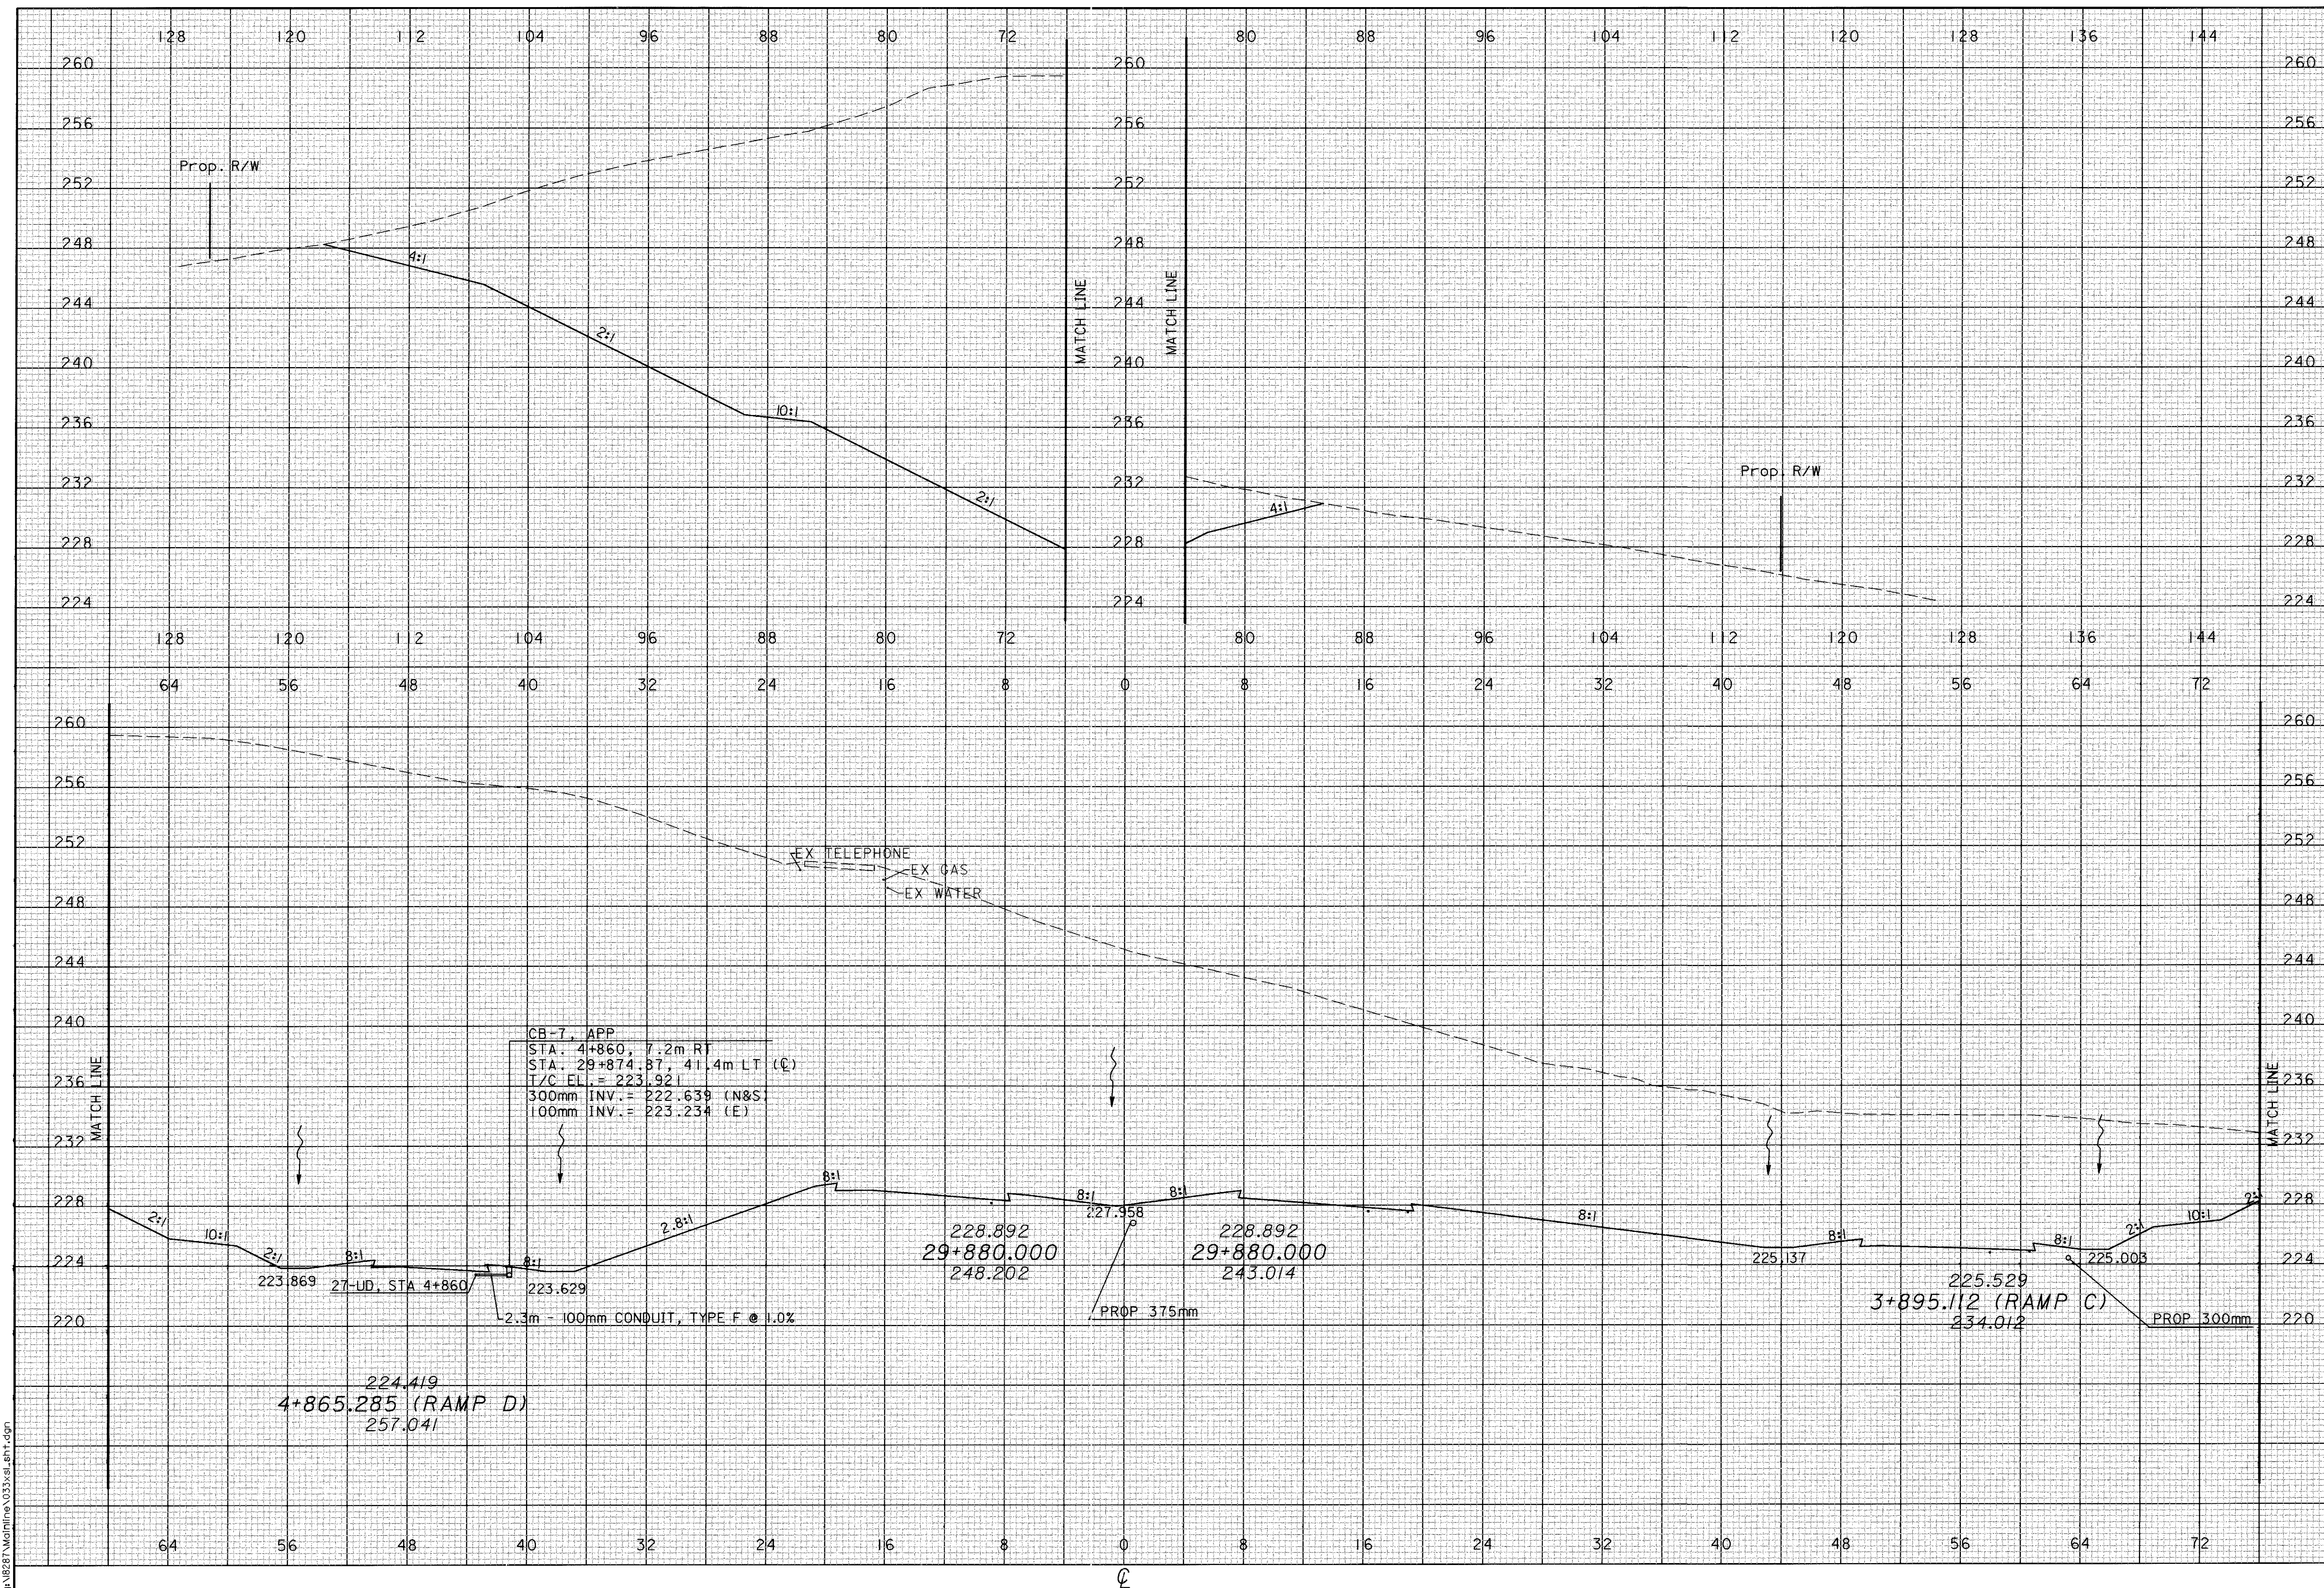


09 JAN 2001 08:44:45
at:0281\m\jms\0313\ss\ath.dgn

CALCULATED
 PRS
 CHECKED
 TAL

CROSS SECTIONS
 STA 29+900

ATH-33-30.981

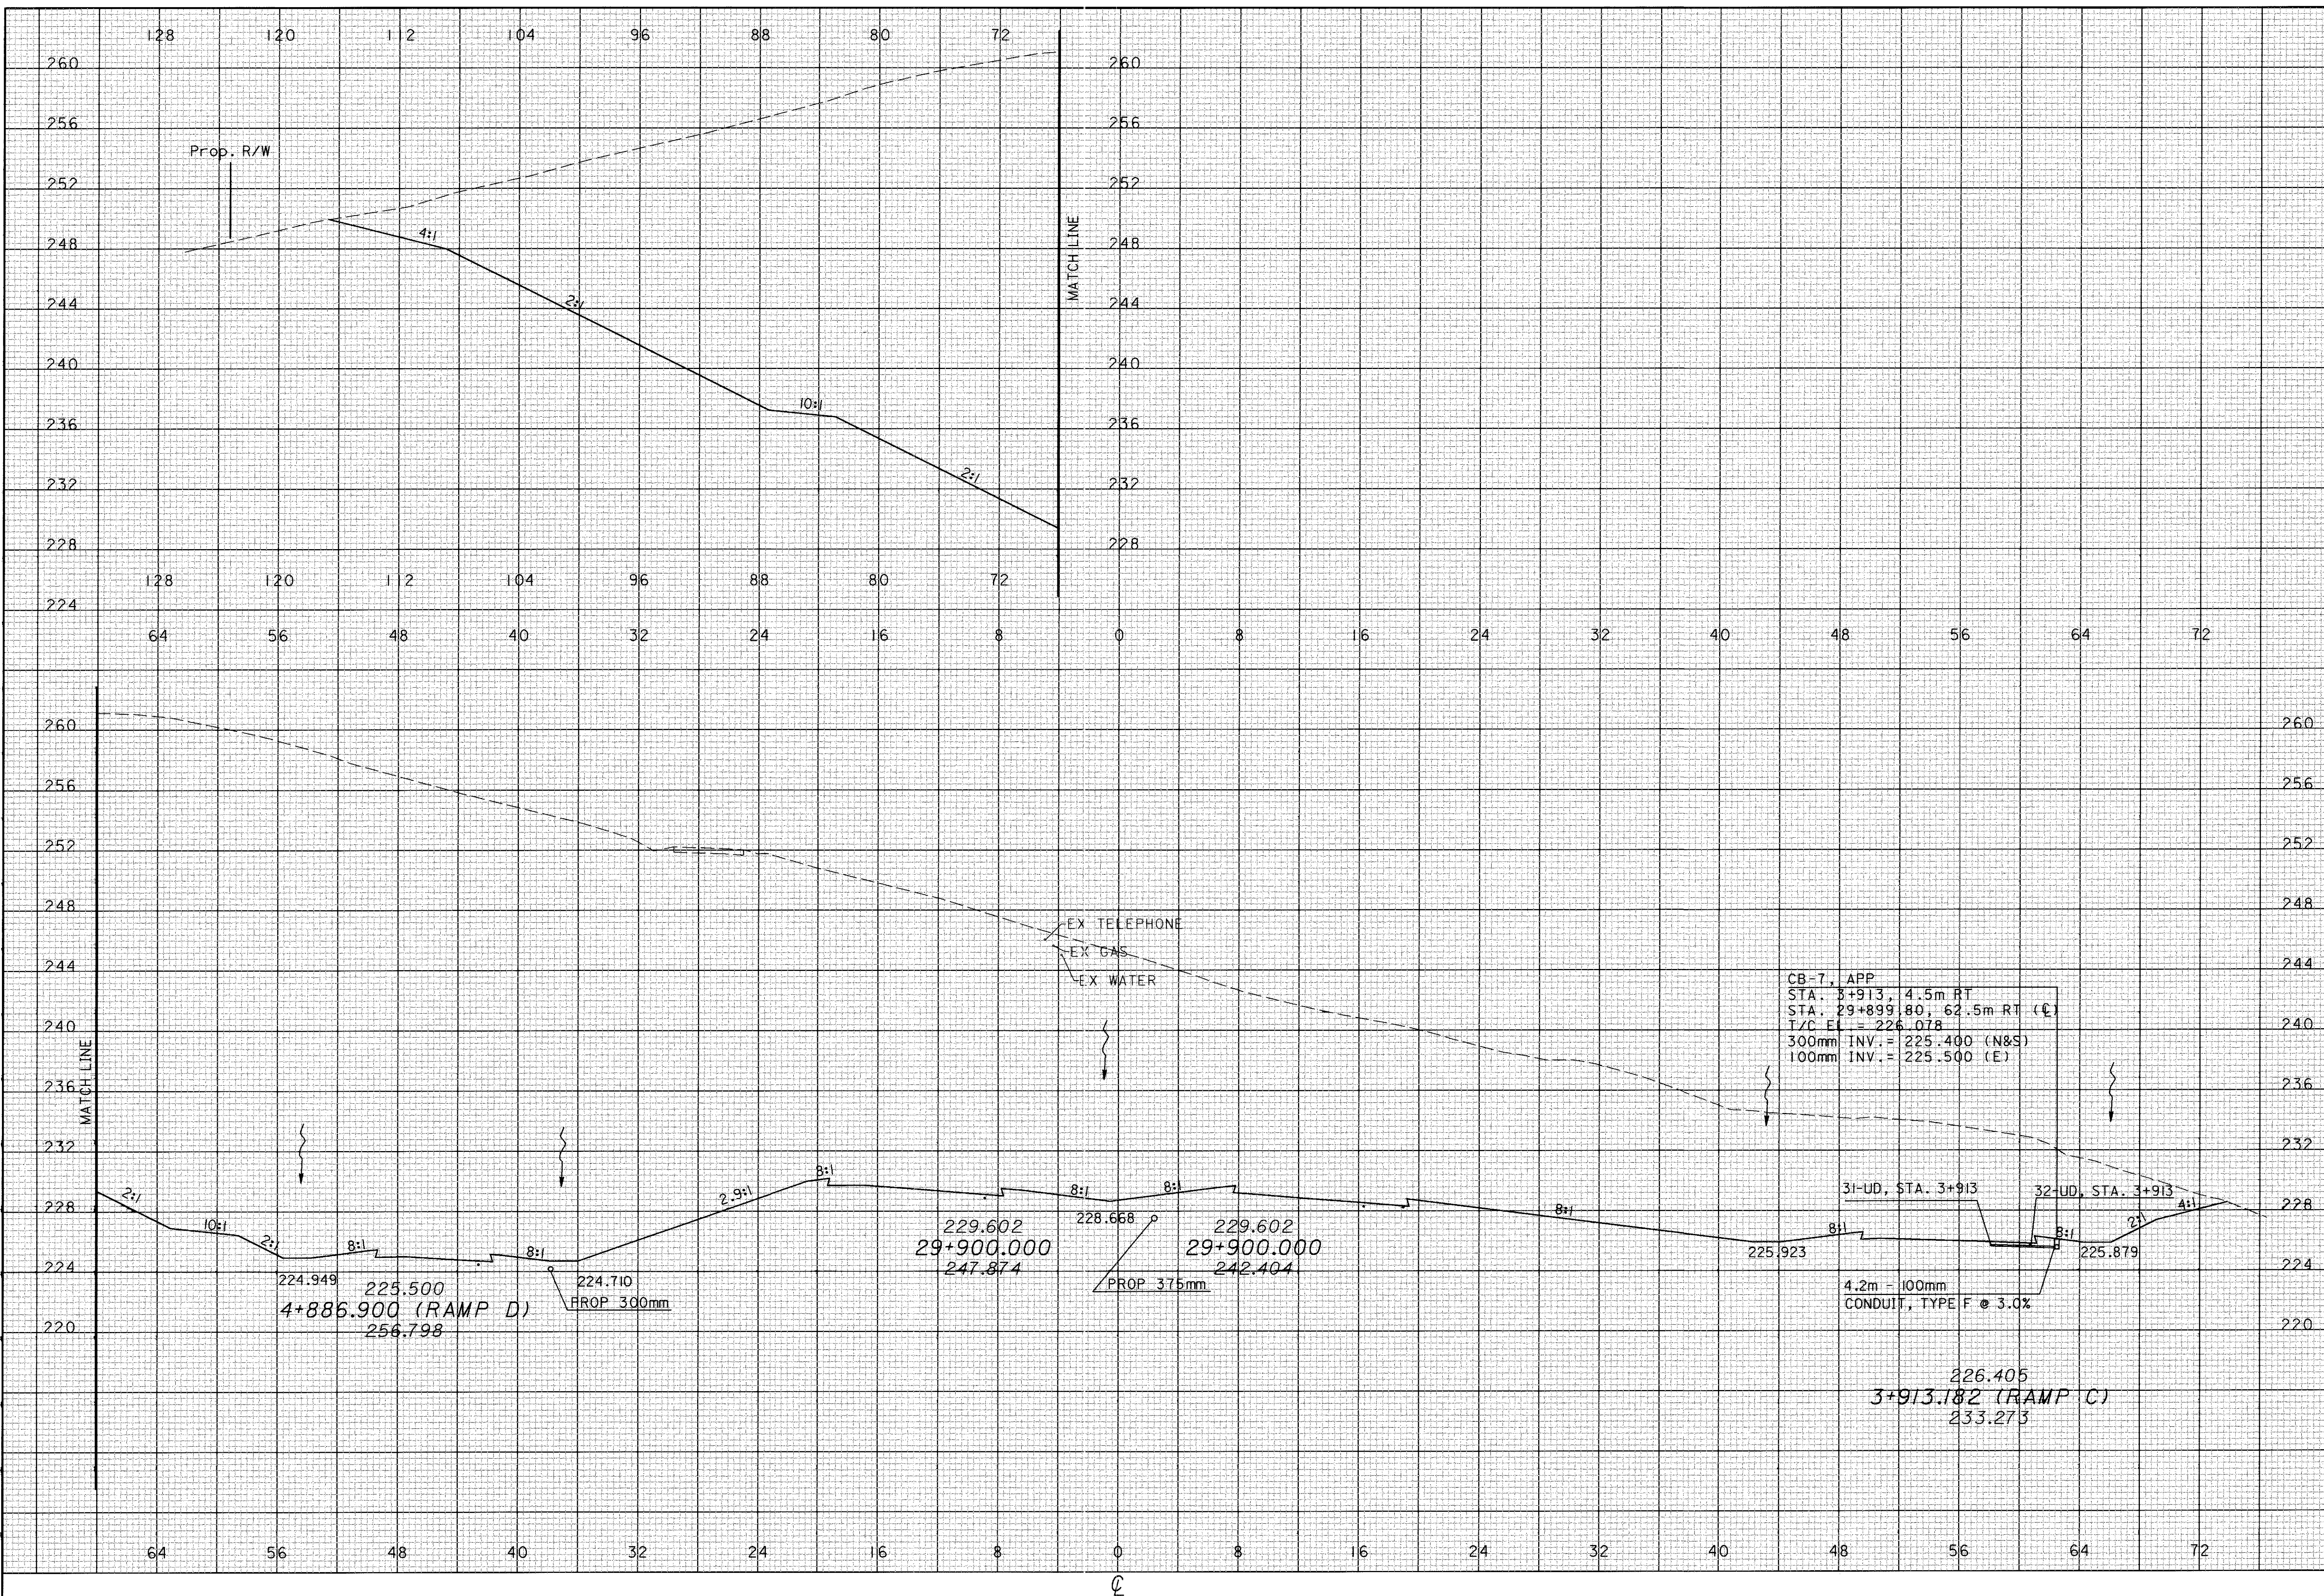


09 JAN 2001 08:44:45
 an18281\mainline\033x\ath.dgn

CALCULATED
PRS
CHECKED
TAL

CROSS SECTIONS
STA 29+920

ATH-33-30.981

218
956

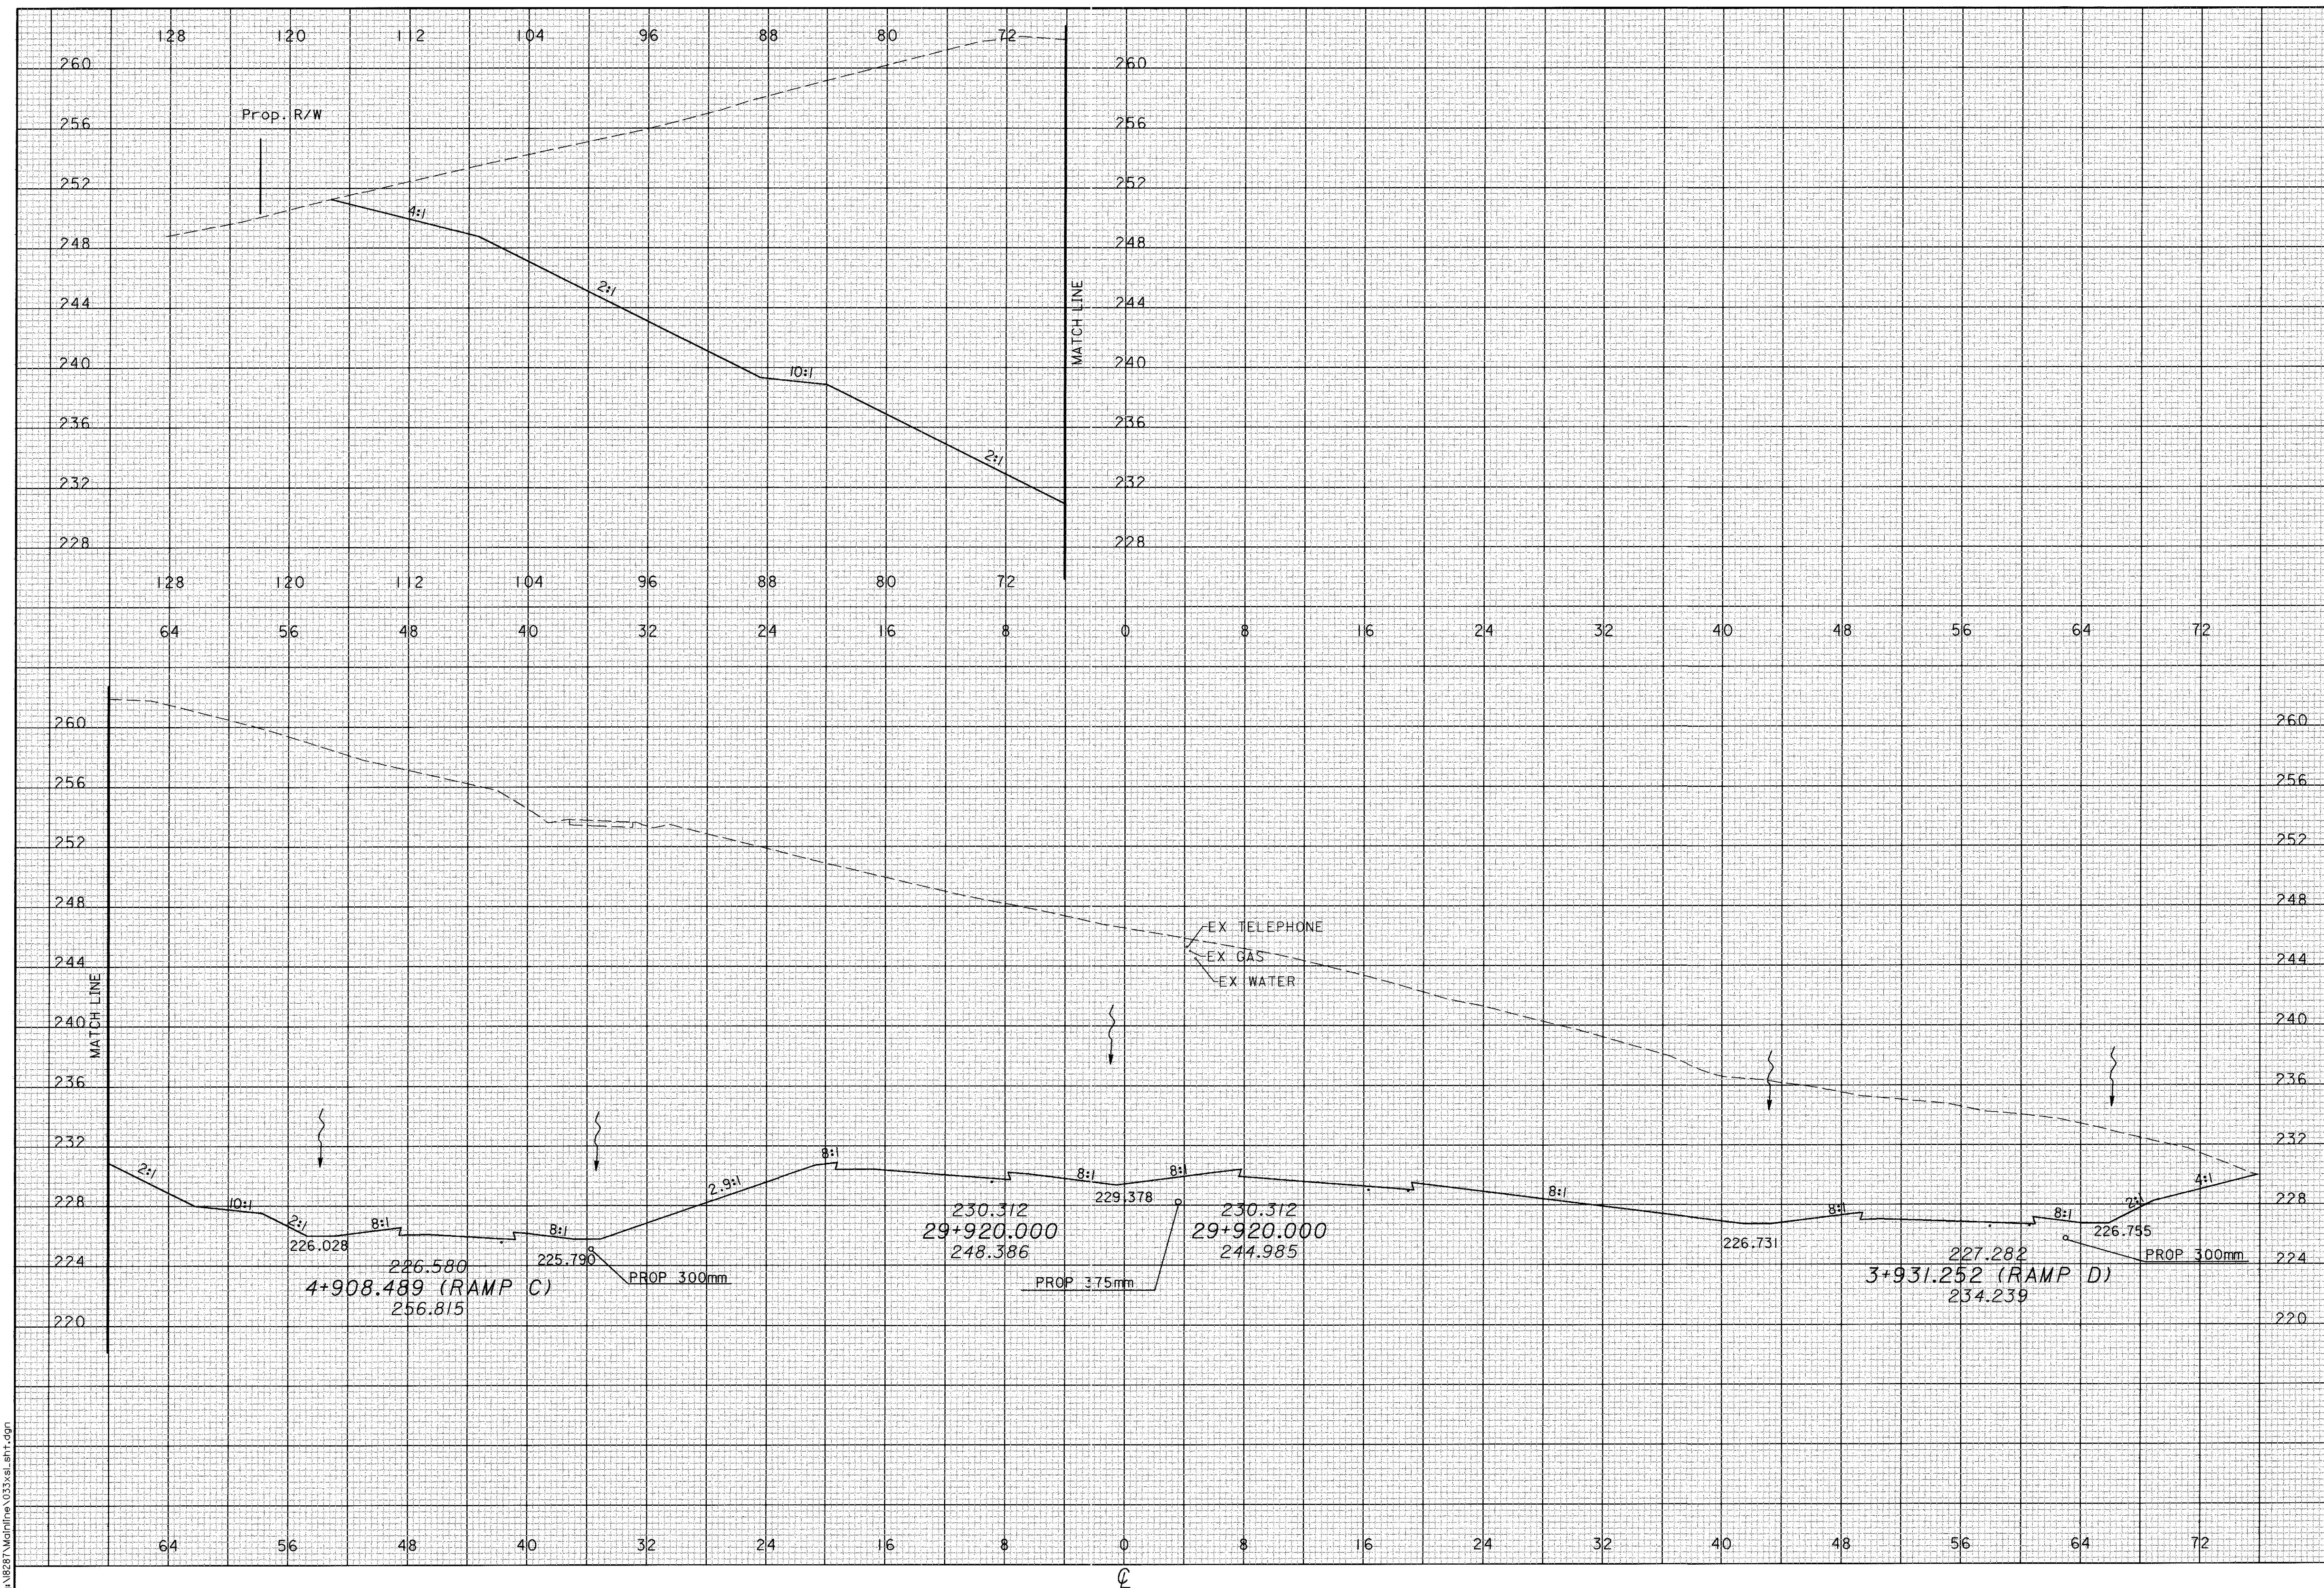


09 JAN 2001 08:44:45
c:\8281\m\athline\33\30.981.dgn

CALCULATED
PRS
CHECKED
TAL


CROSS SECTIONS
STA 29+940

ATH-33-30.981

219
956

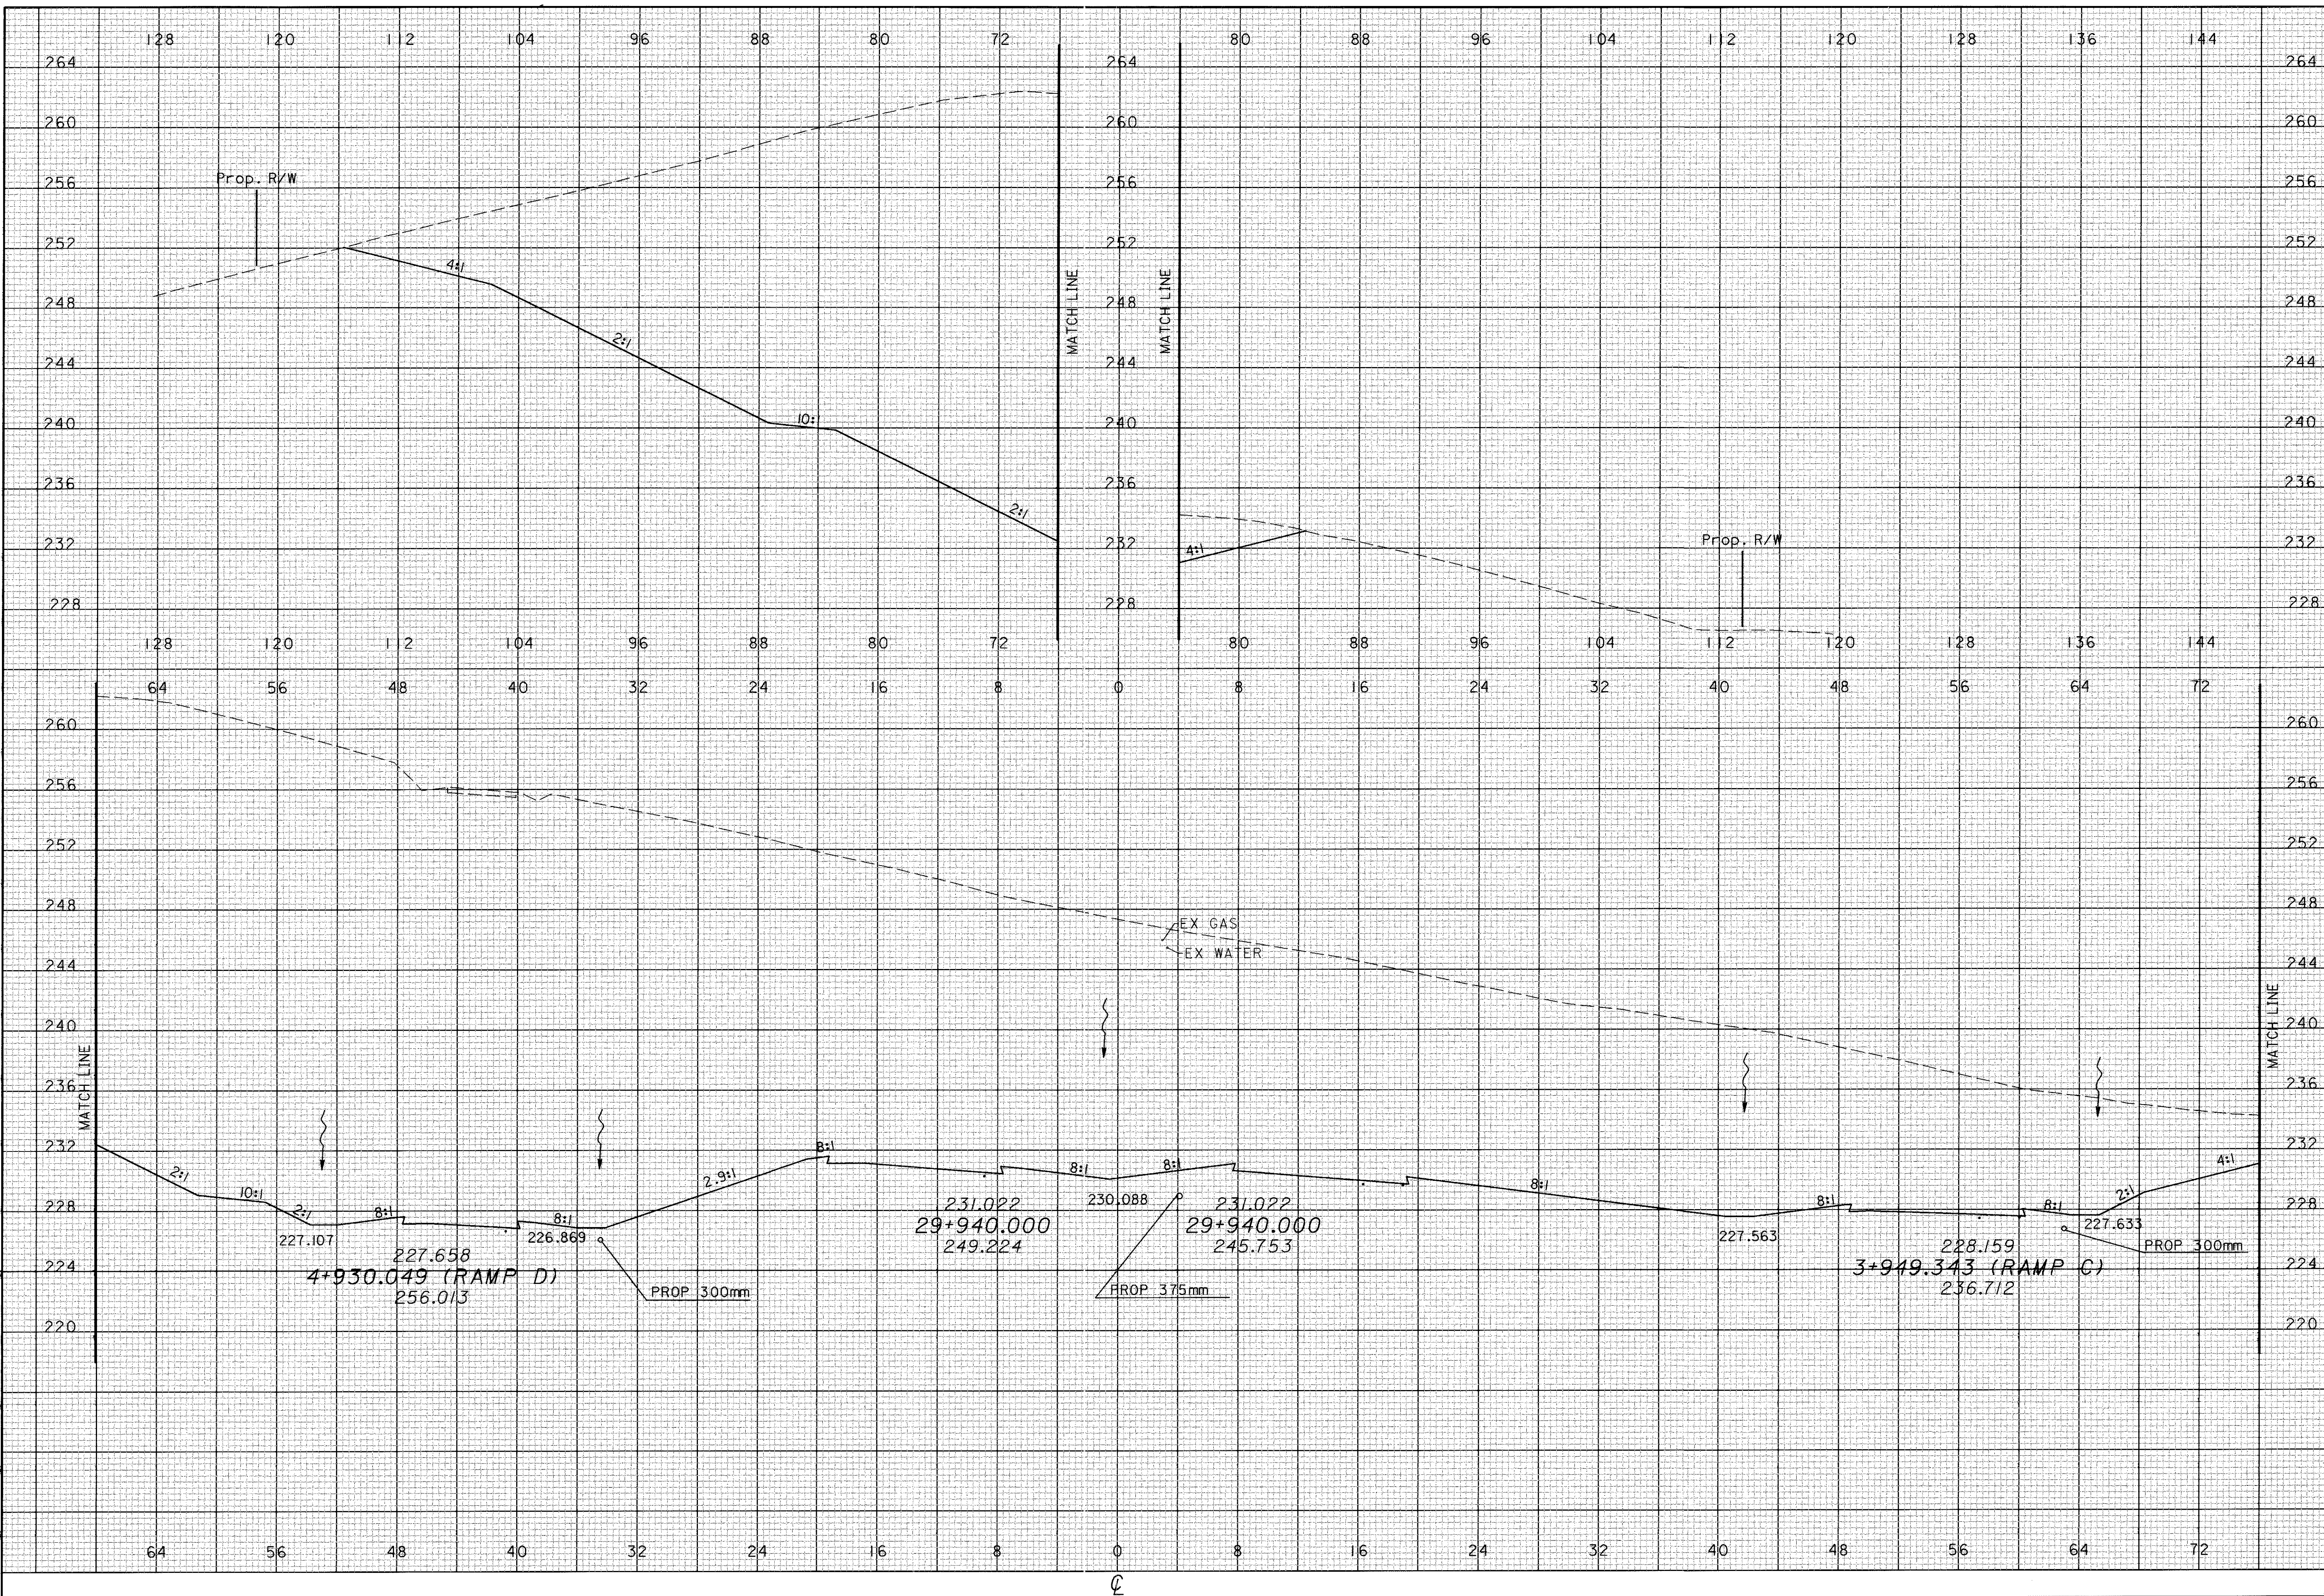

09 JAN 2001 08:44:45
c:\p281\m\athline\033x30.981.dgn

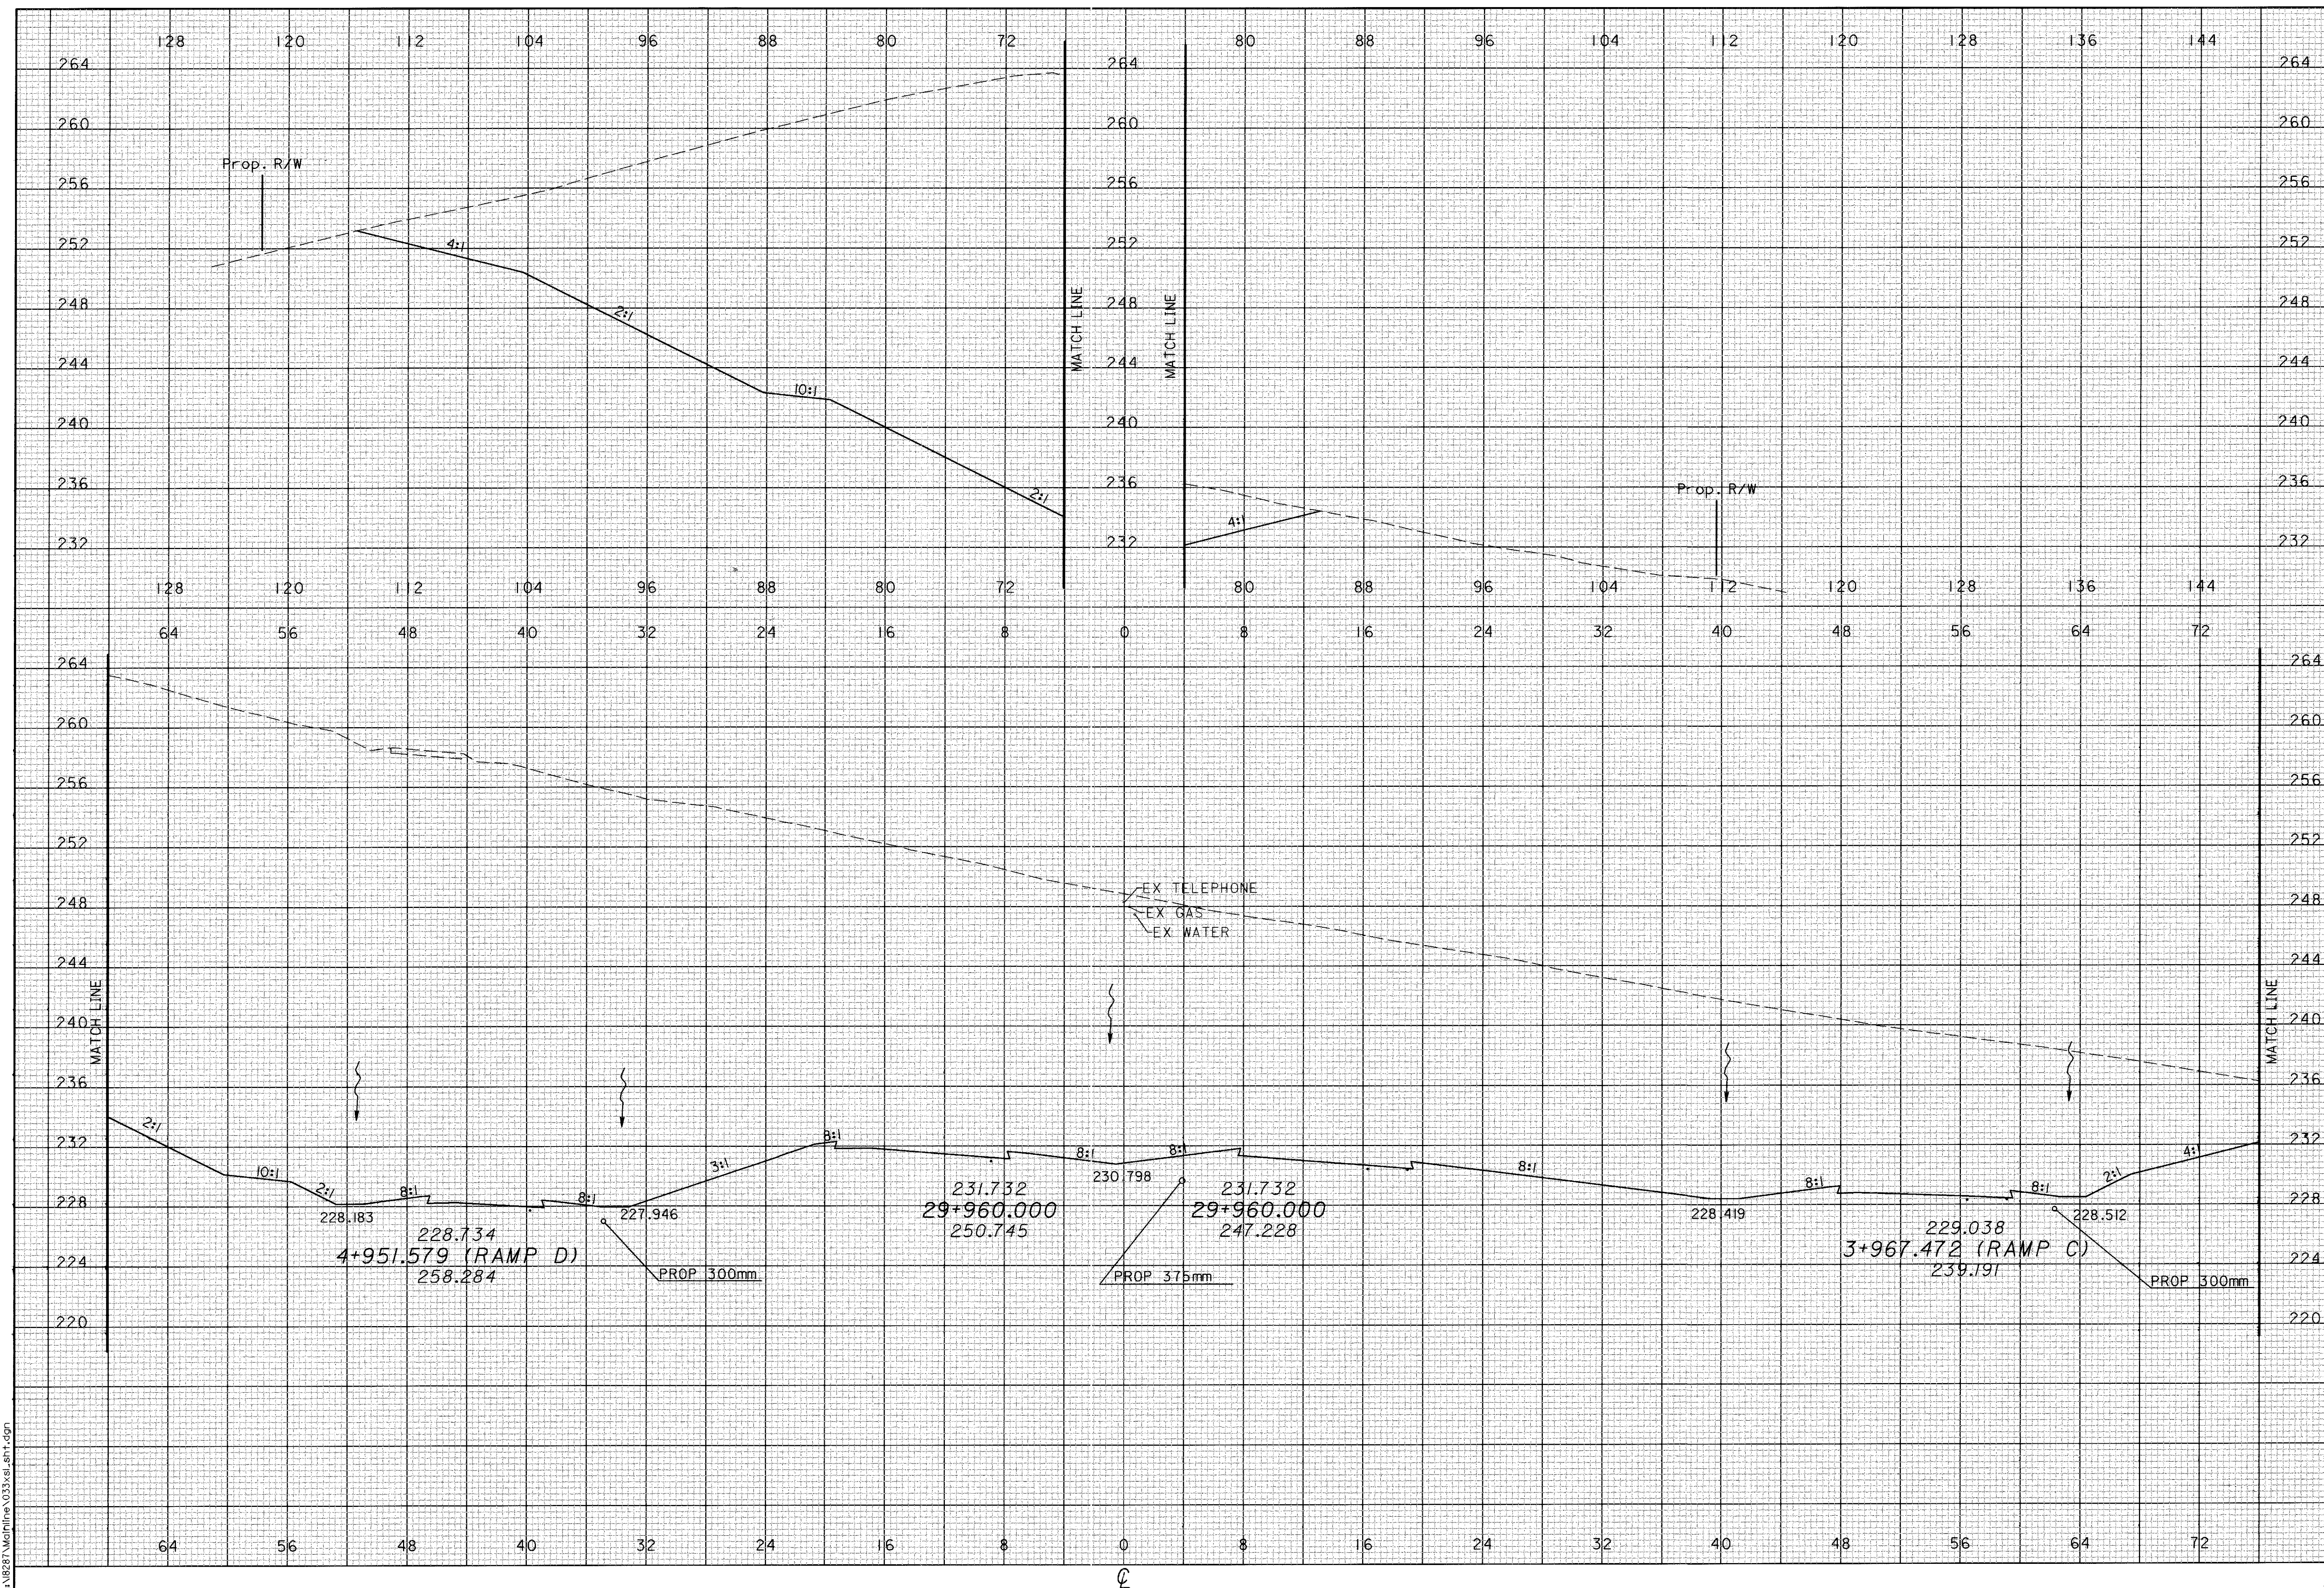


09 JAN 2001
08:44:45
d:\281\Ath\line\033\3x1_sht.dgn

CALCULATED
PRS
CHECKED
TAL

CROSS SECTIONS
STA 29+980

ATH-33-30.981

221
956

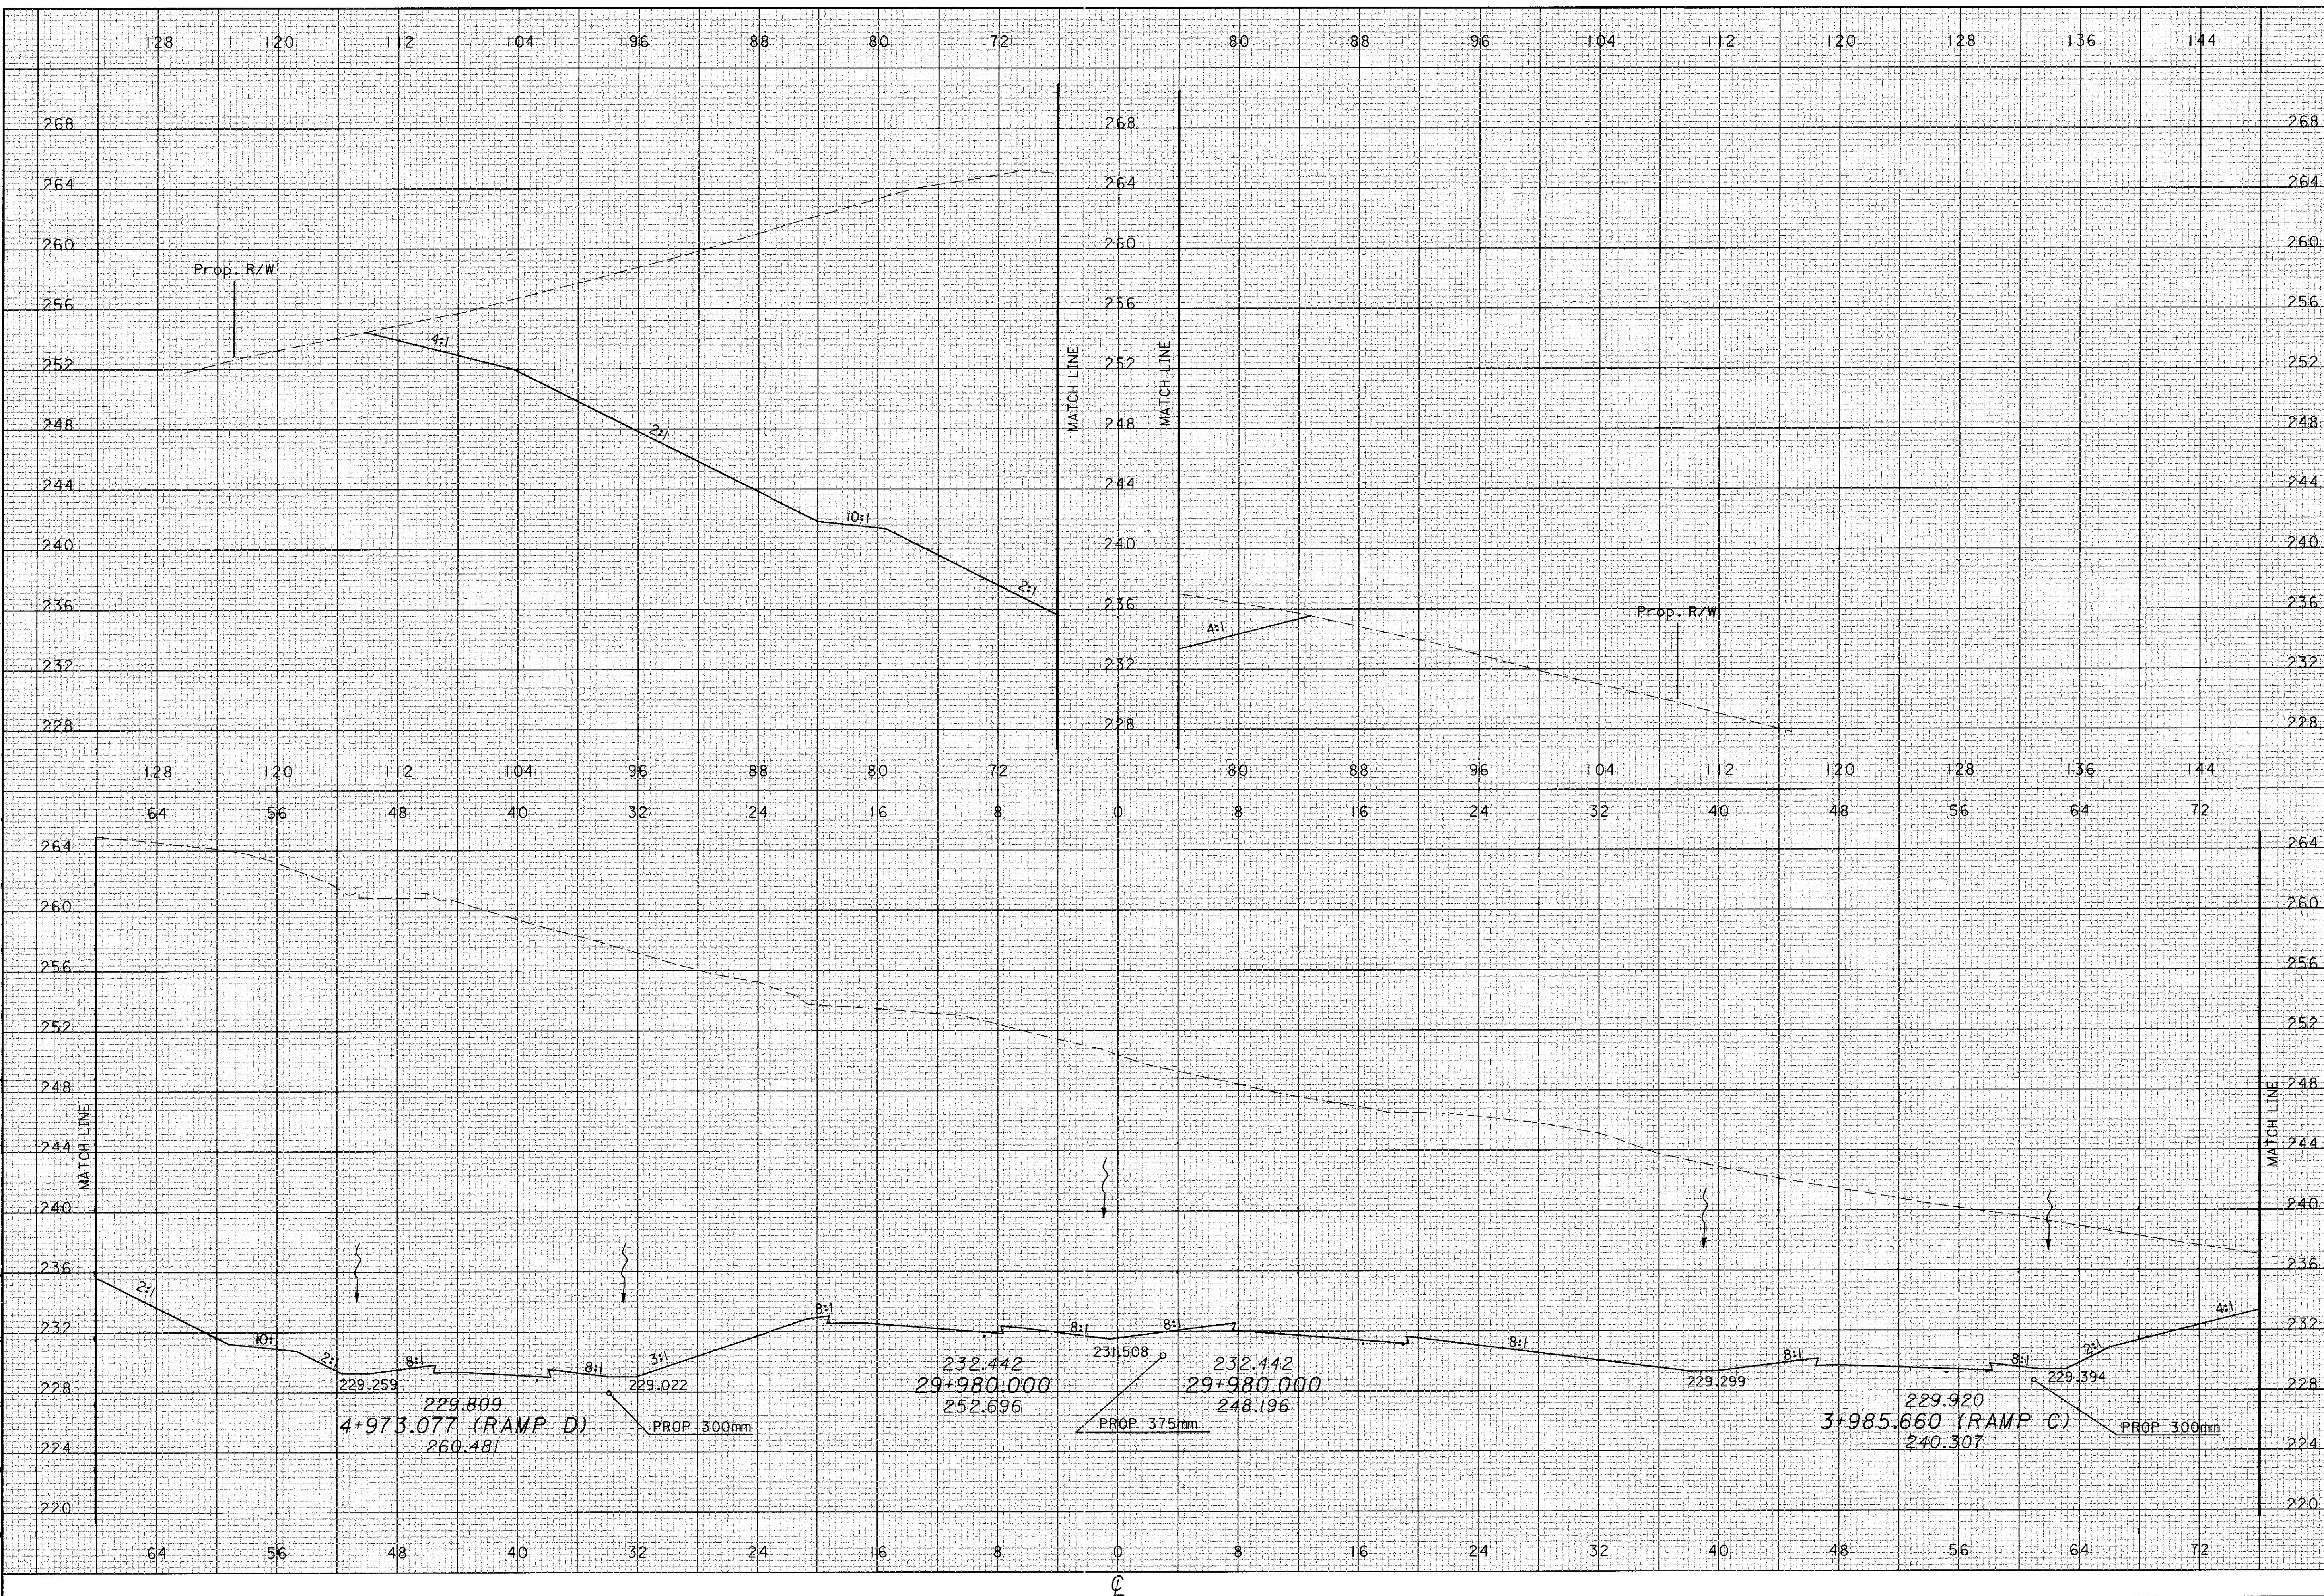


09 JAN 2001
08444-46
at:8287\Main\line\03\3x\ath-33.dgn

CALCULATED
PRS
CHECKED
TAL

CROSS SECTIONS
STA 30+000

ATH-33-30.981

222
956

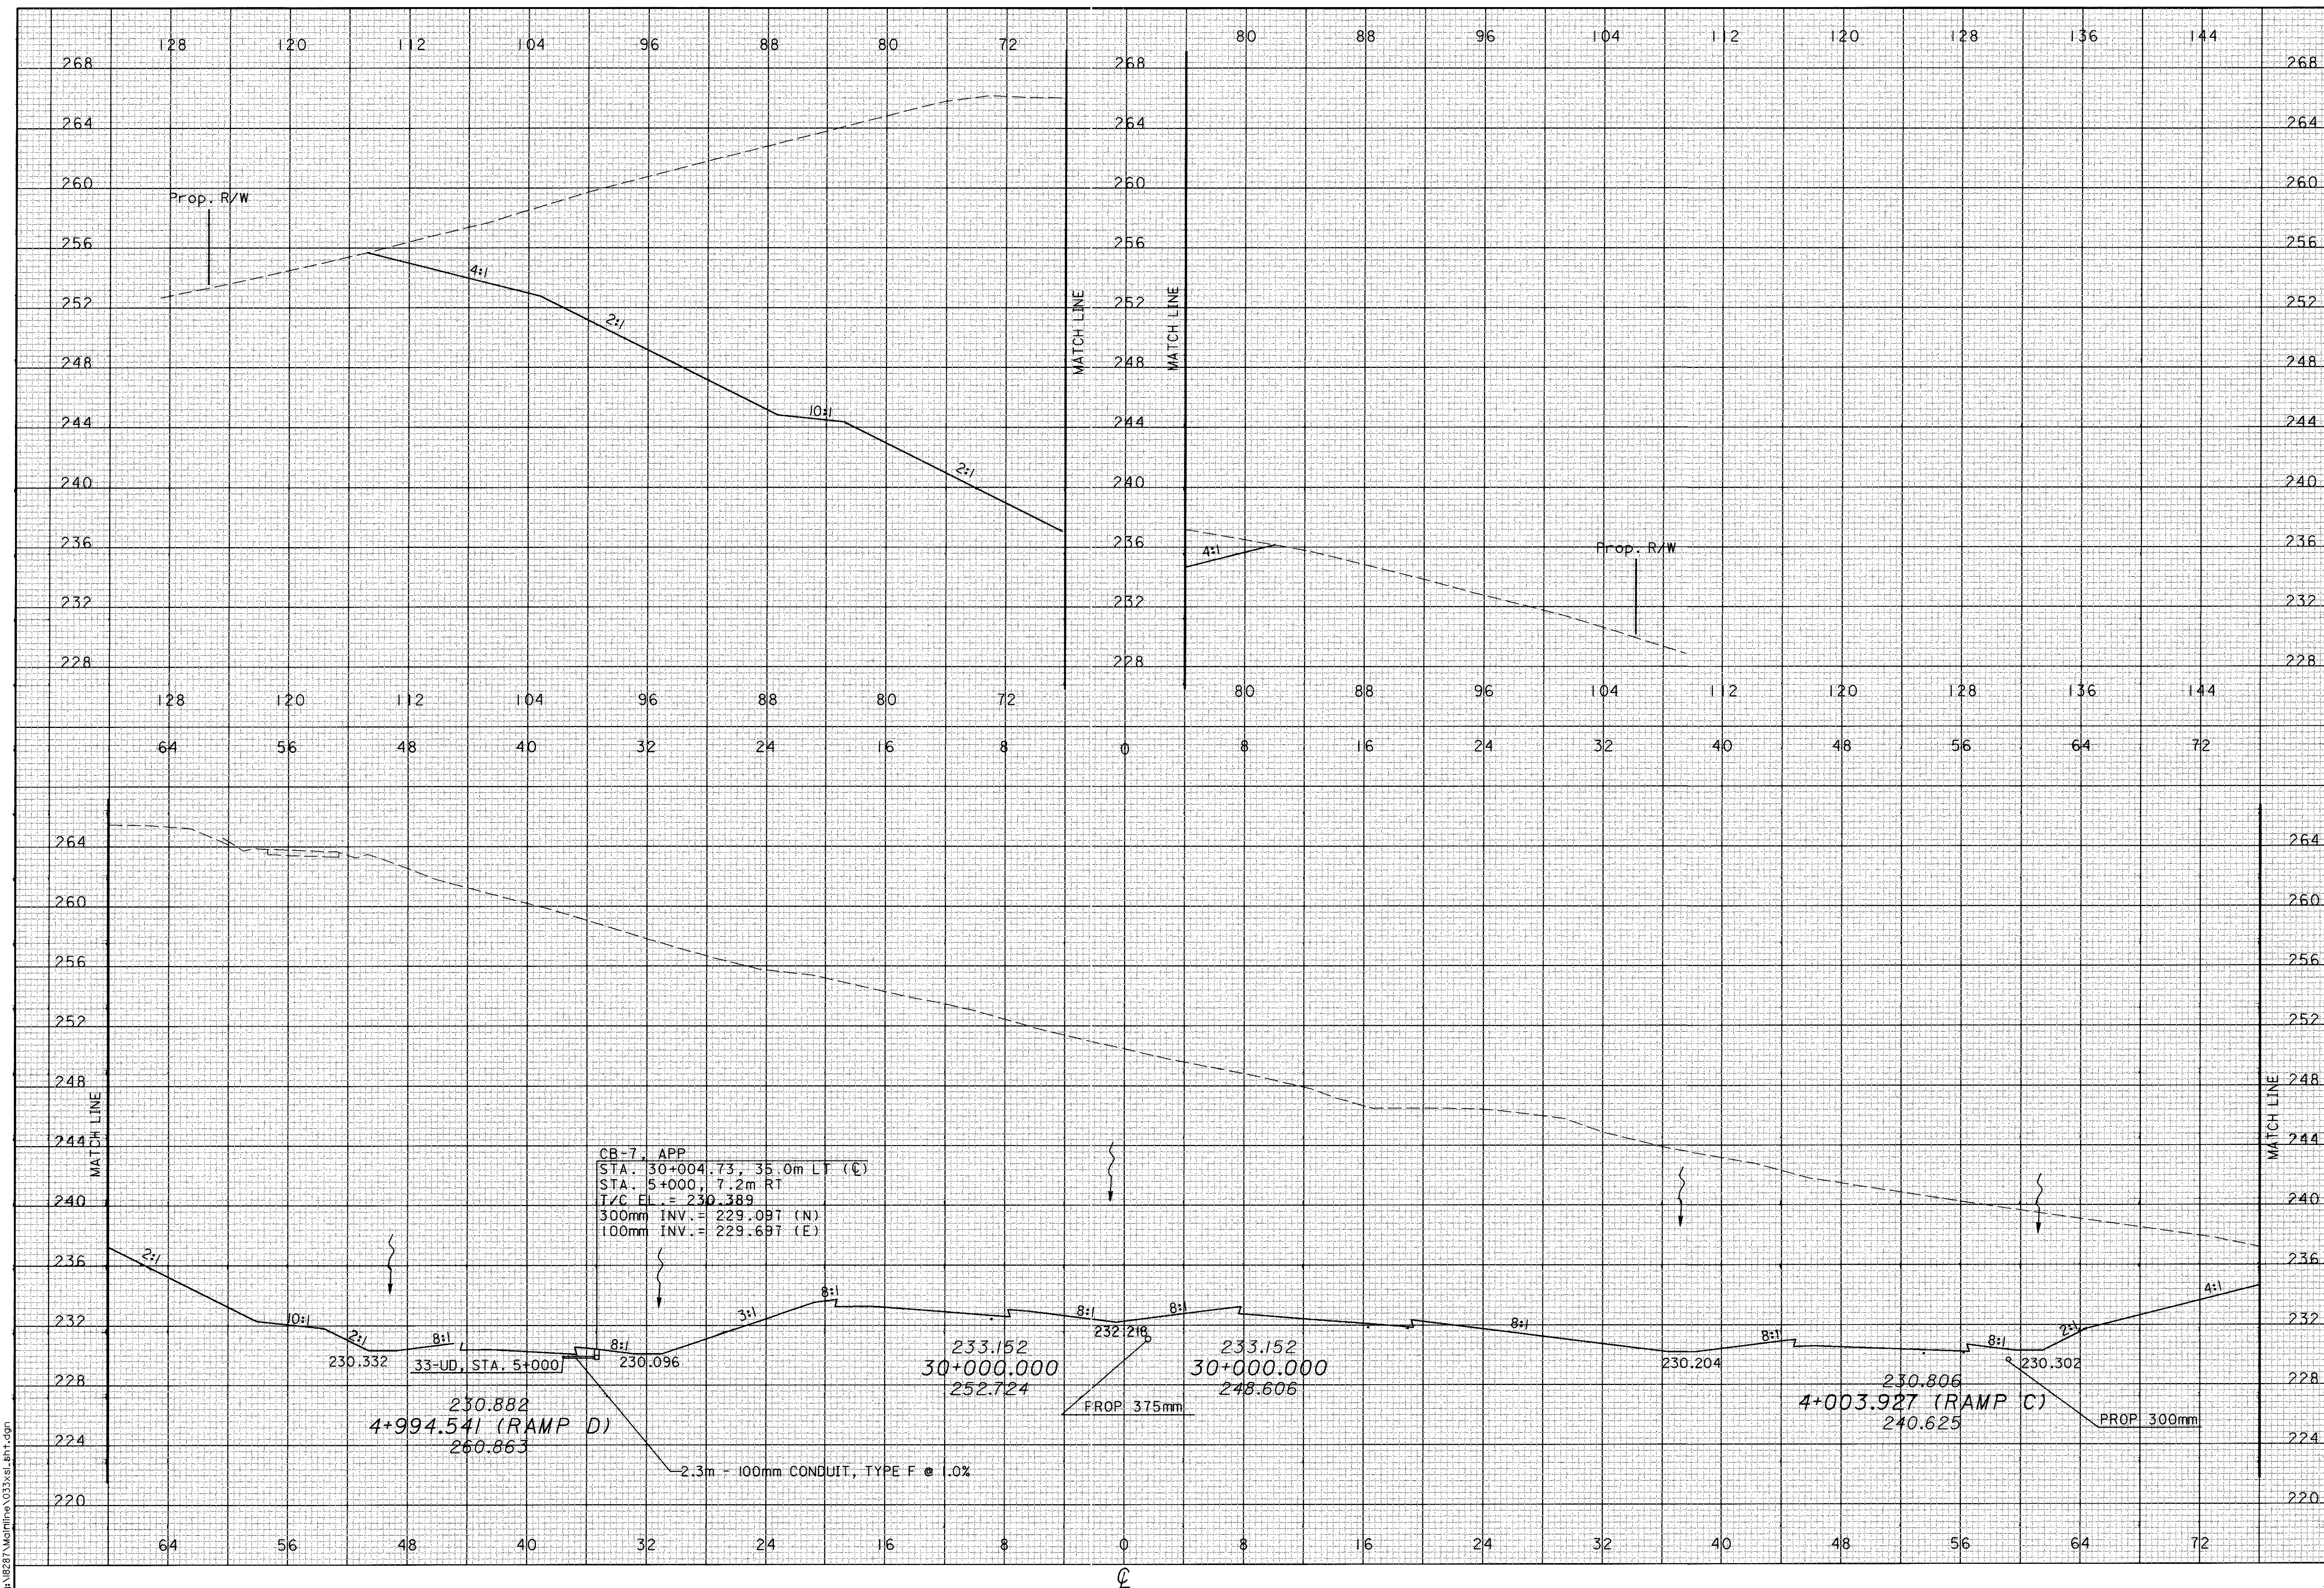


09 JAN 2001 08:44:46
d:\2281\mch\mch\33\33x1_01.dgn

CALCULATED
PRS
CHECKED
TAL

CROSS SECTIONS
STA 30+020

ATH-33-30.981

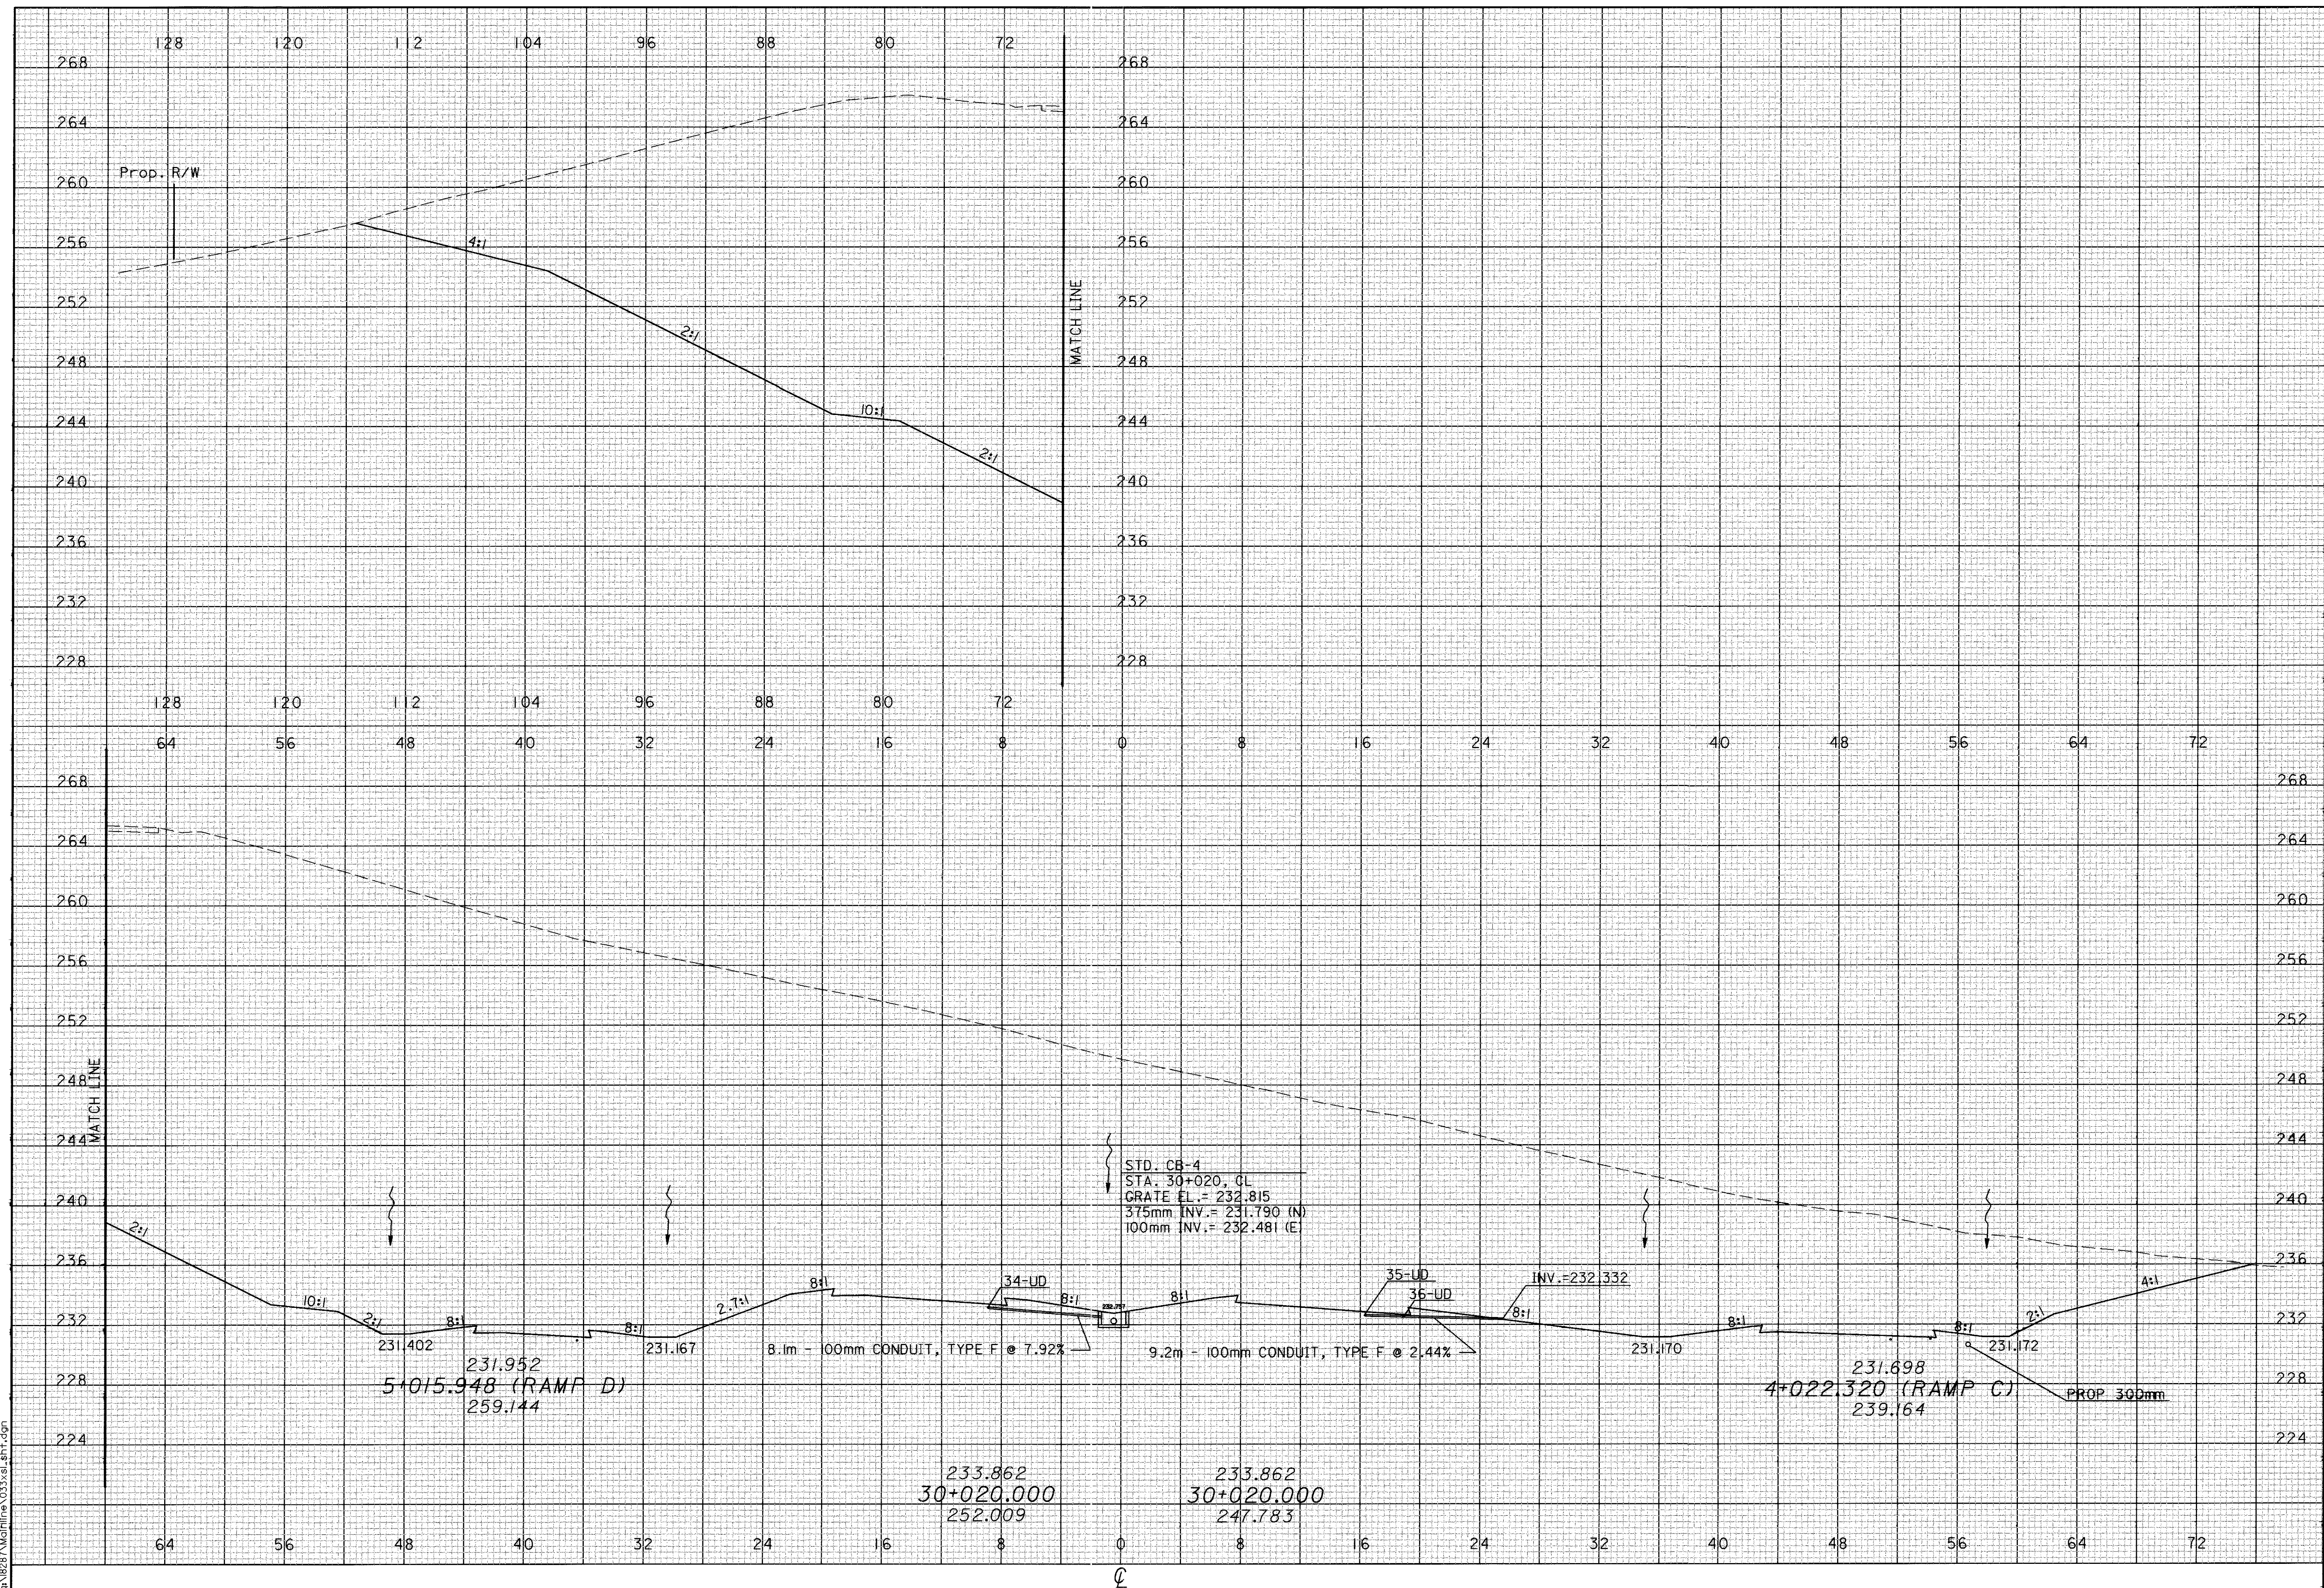

09 JAN 2001 08:44:45
GA:R287 Modline\033\csh1.dgn

233.862
30+020.000
252.009

233.862
30+020.000
247.783

231.402
231.952
5+015.948 (RAMP D)
259.144

231.170
231.172
231.698
4+022.320 (RAMP C)
239.164

PROP 300mm

STD. CB-4
STA. 30+020, GL
GRATE EL. = 232.815
375mm INV. = 231.790 (N)
100mm INV. = 232.481 (E)

8.1m - 100mm CONDUIT, TYPE F @ 7.92%

9.2m - 100mm CONDUIT, TYPE F @ 2.44%

MATCH LINE


Prop. R/W

CL

CALCULATED
PRS
CHECKED
TAL

CROSS SECTIONS
STA 30+040

ATH-33-30.981

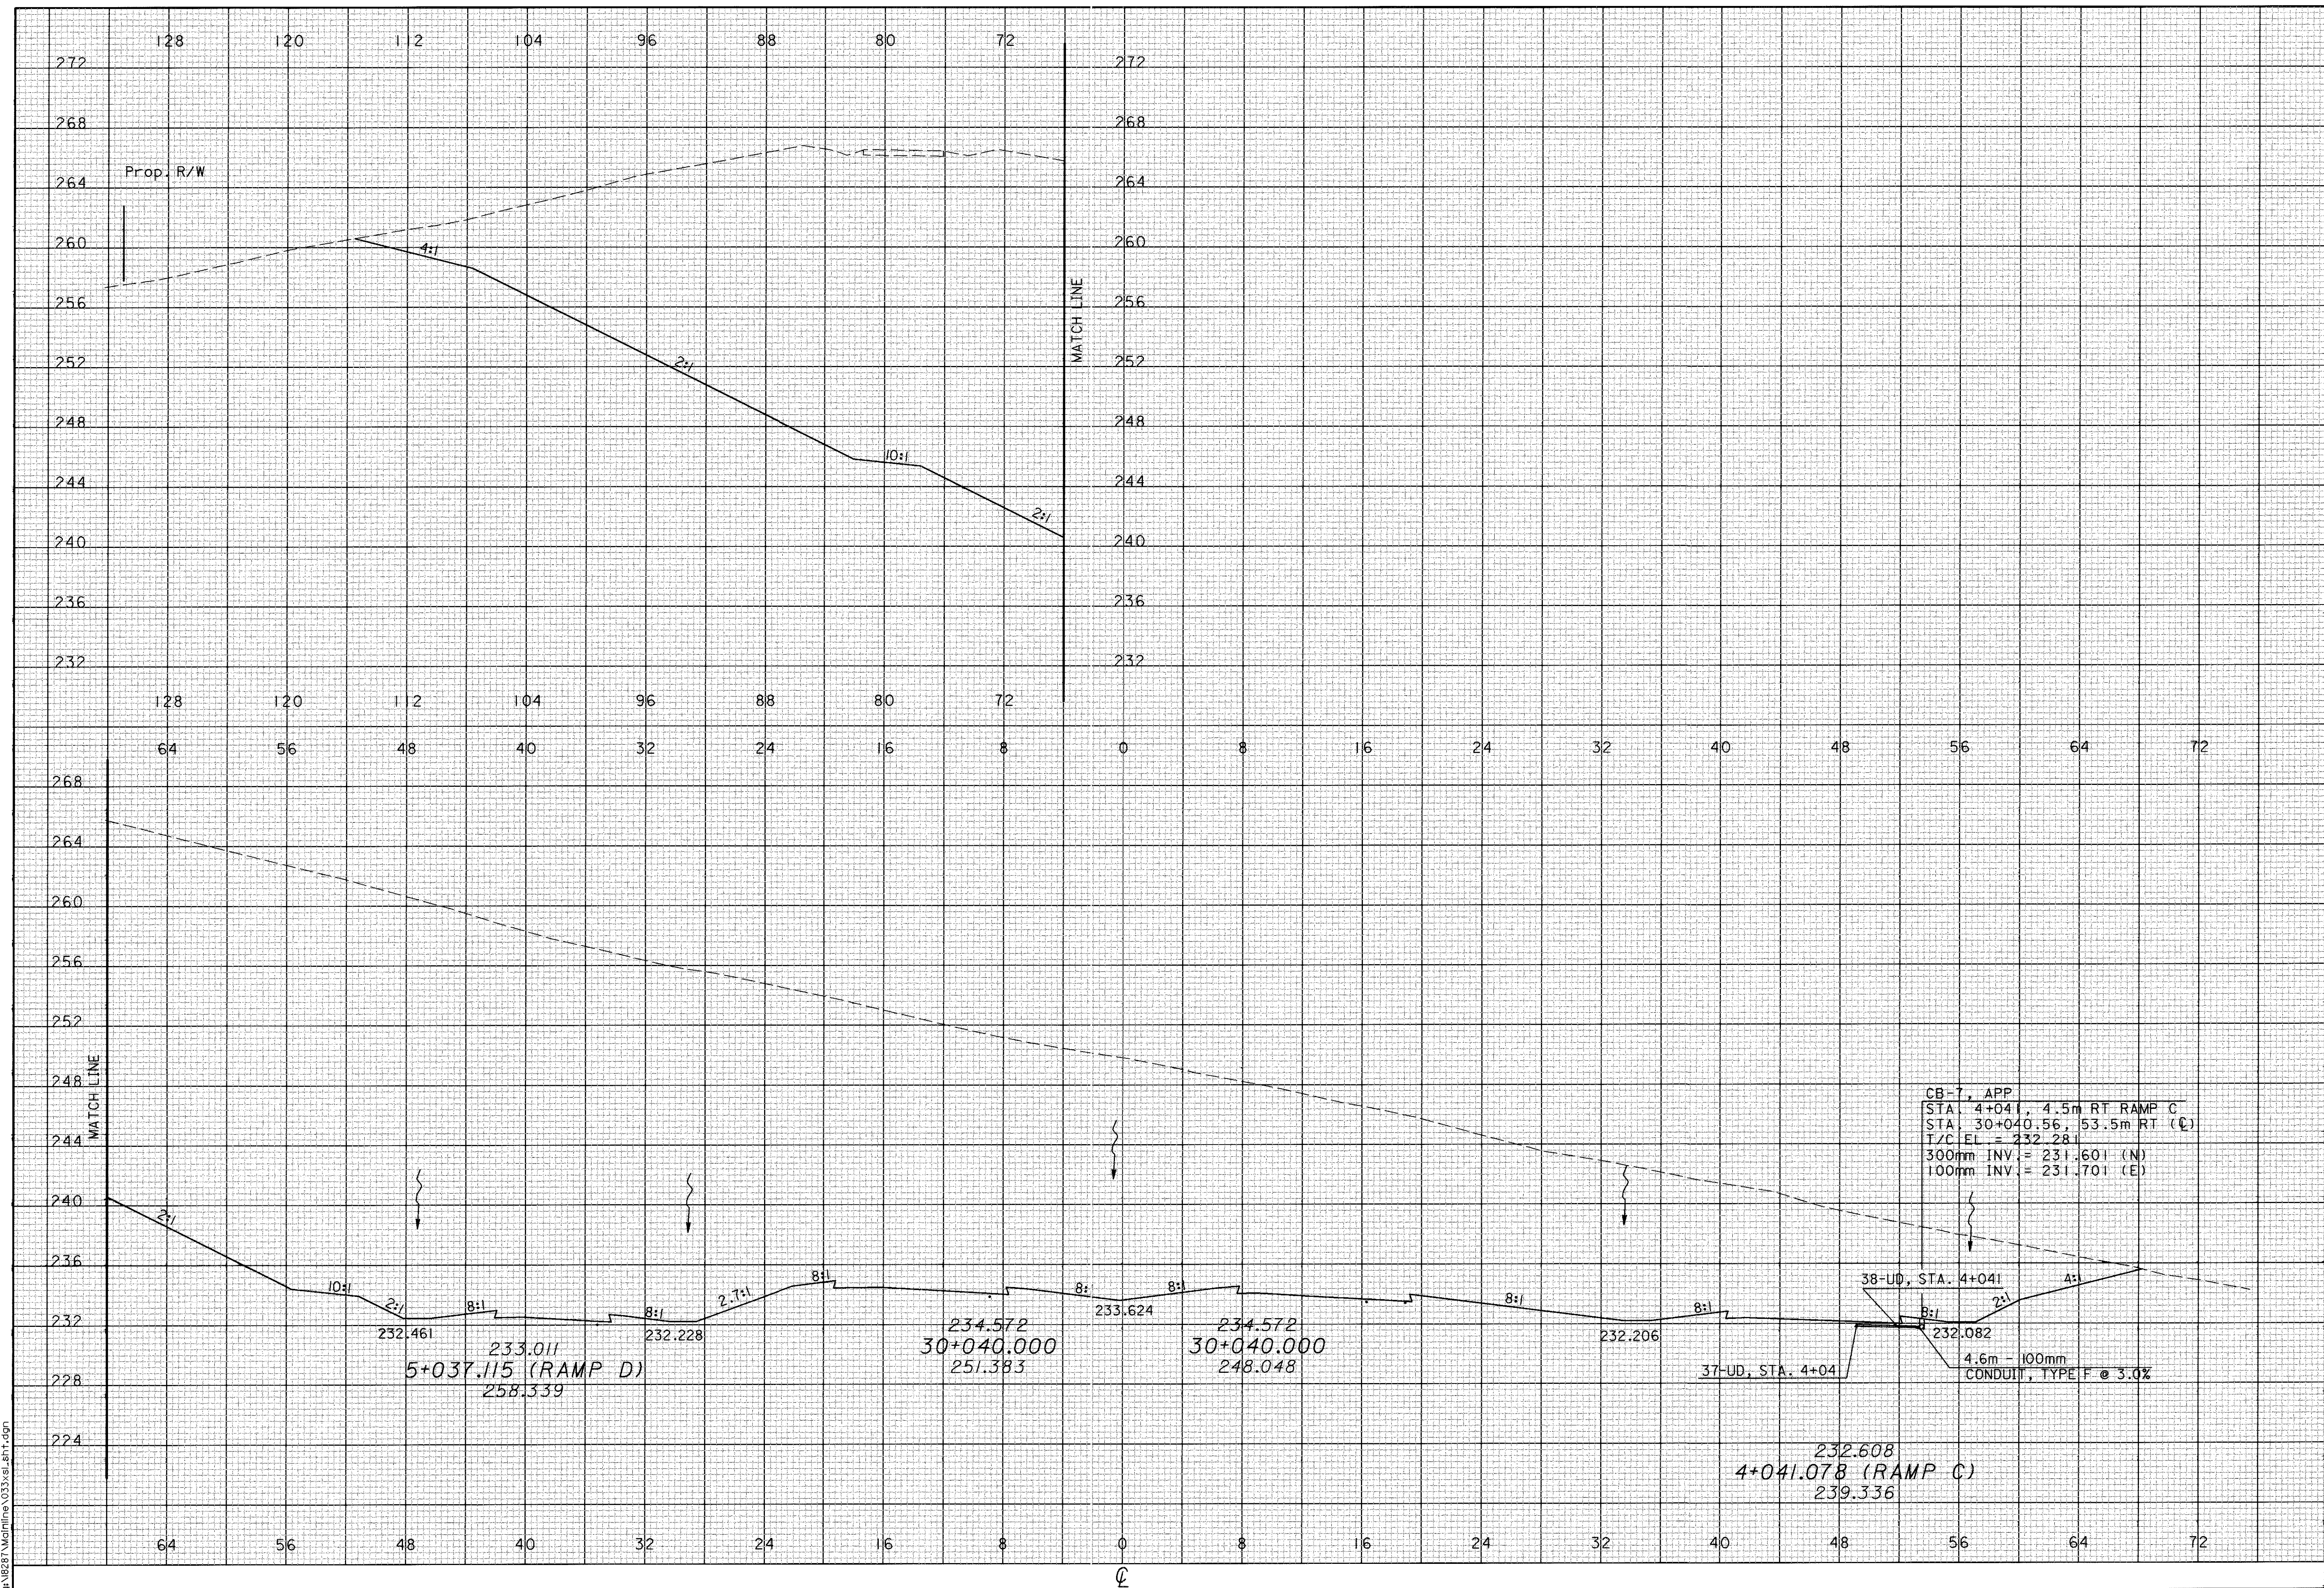


09 JAN 2001 08:44:46
D:\B281\Ath\Ath\33\30.981.dgn

CROSS SECTIONS
STA 30+060

ATH-33-30.981

225
956

CALCULATED
PRS
CHECKED
TAL

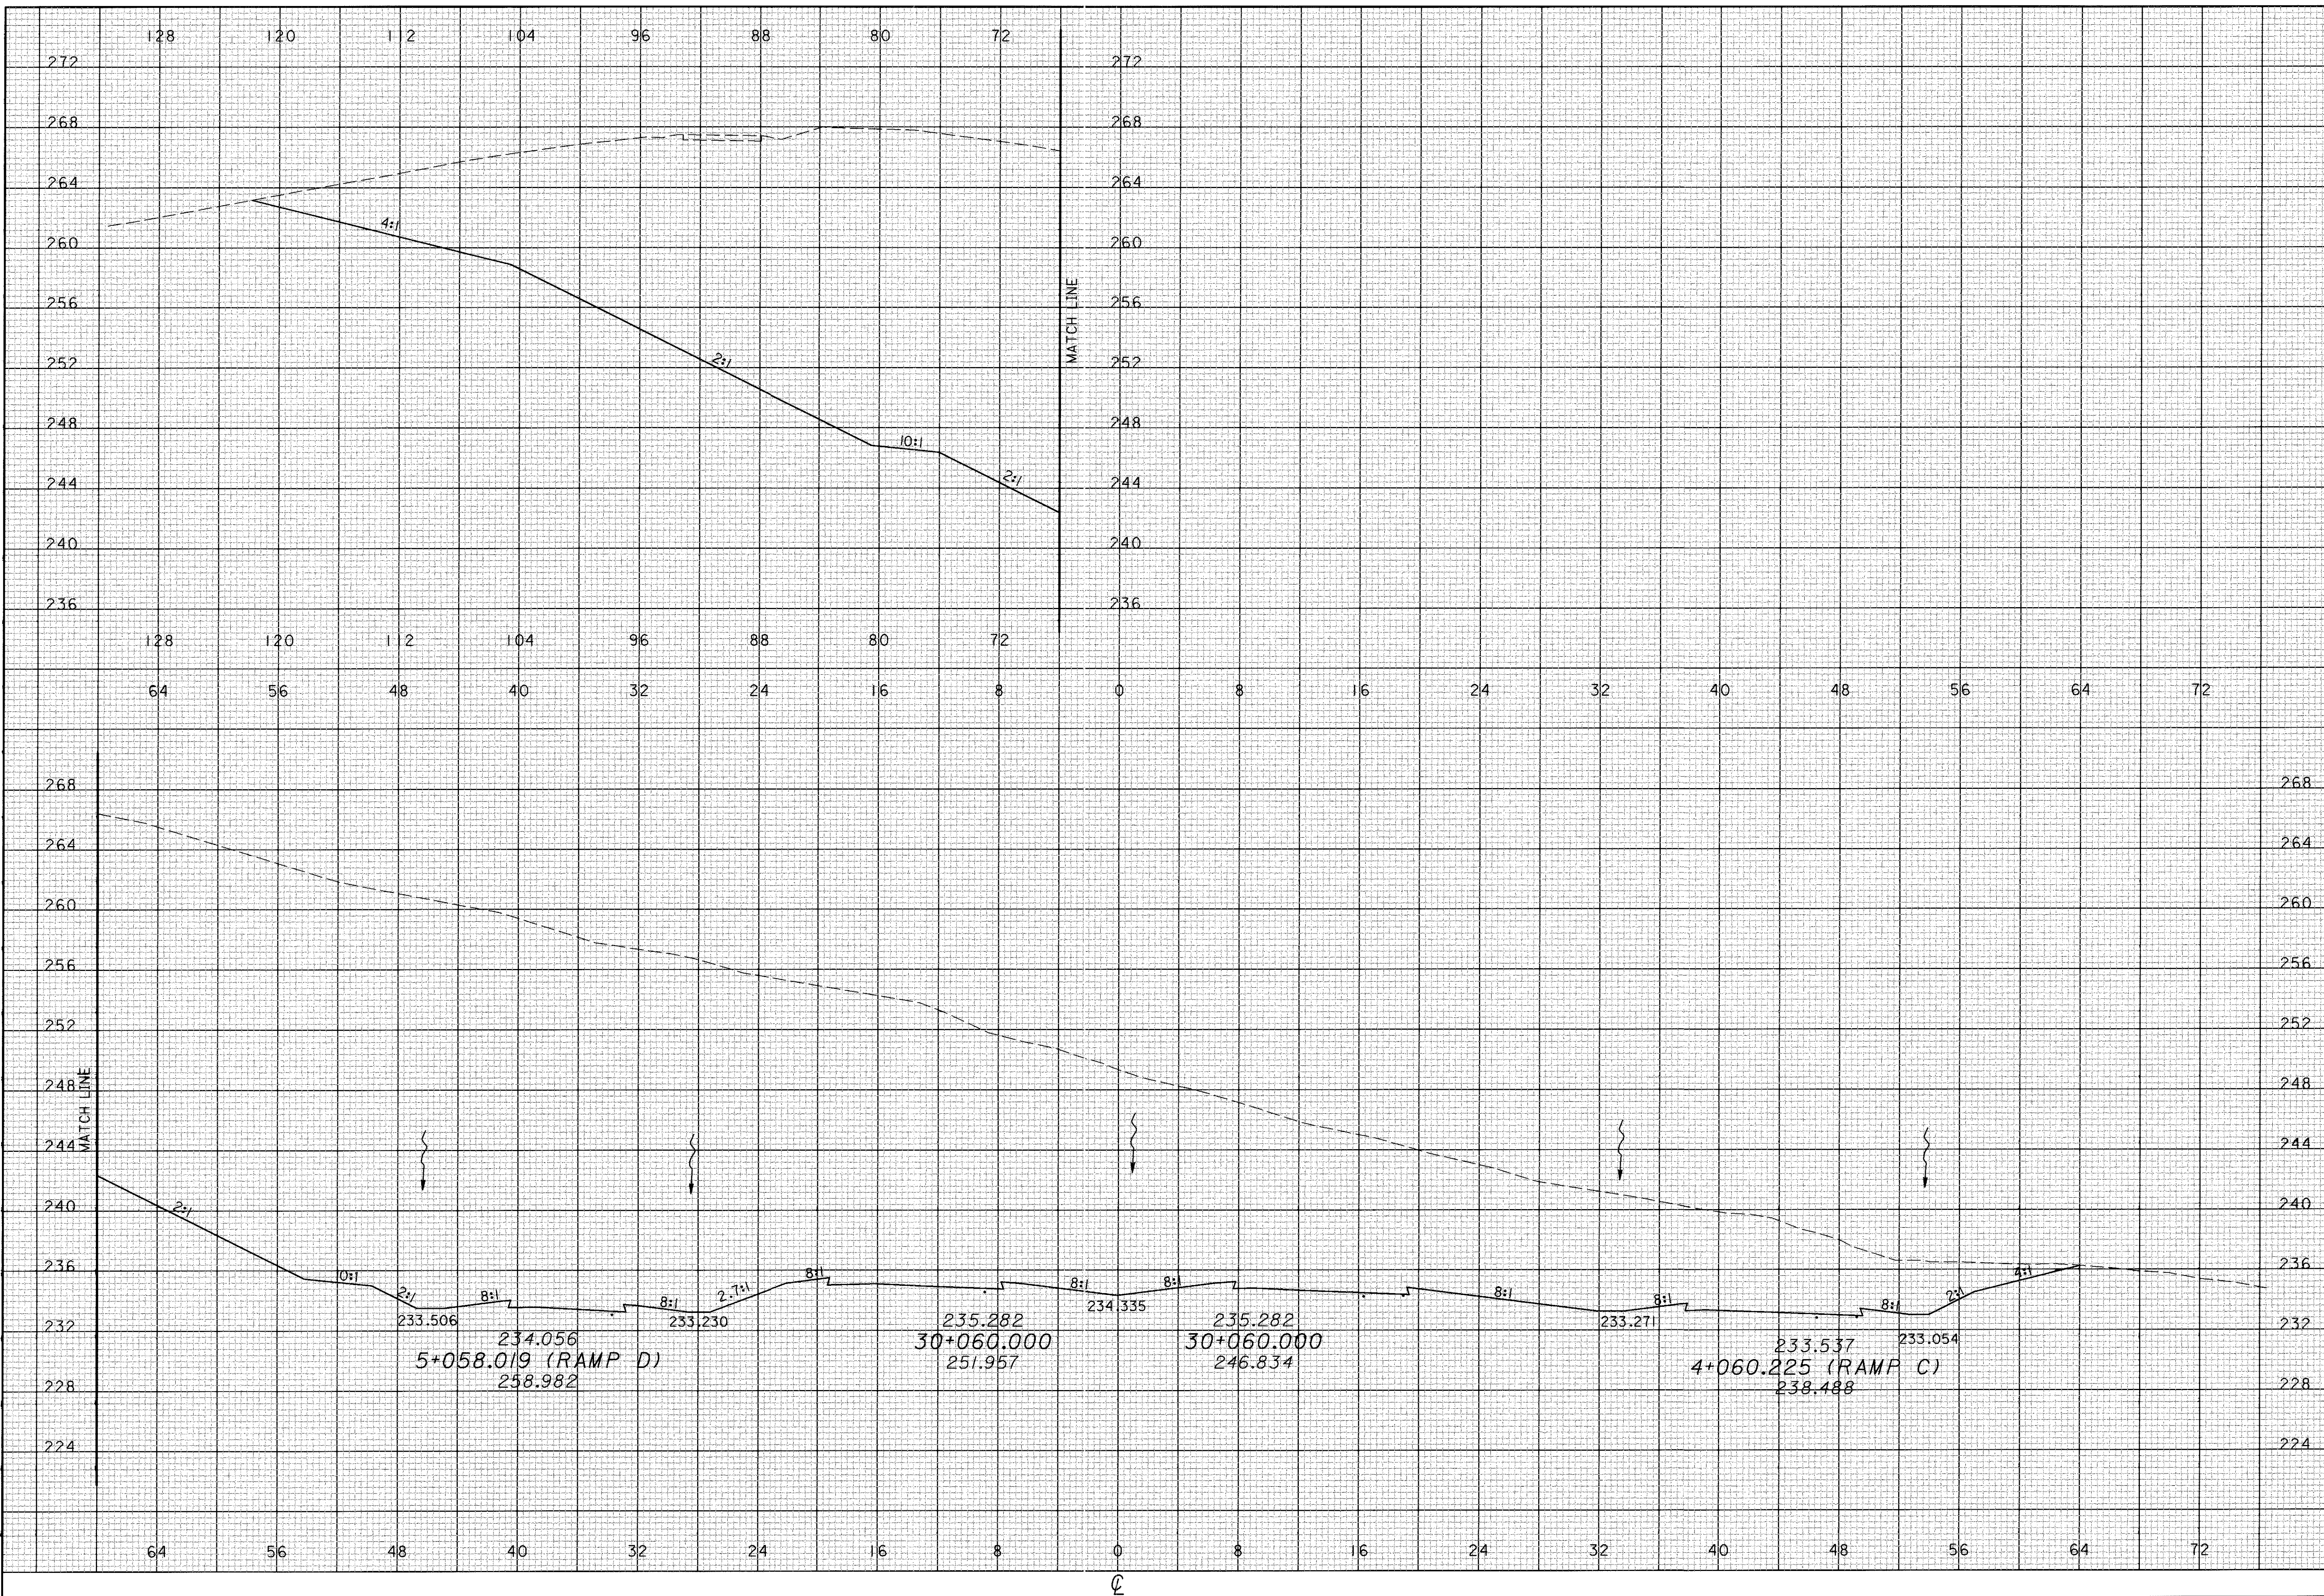


09 JAN 2001 08:44:46
d:\2831\work\line\033x\c_sht.dgn

CALCULATED
 PRS
 CHECKED
 TAL

CROSS SECTIONS
 STA 30+080

ATH-33-30.981

226
 956

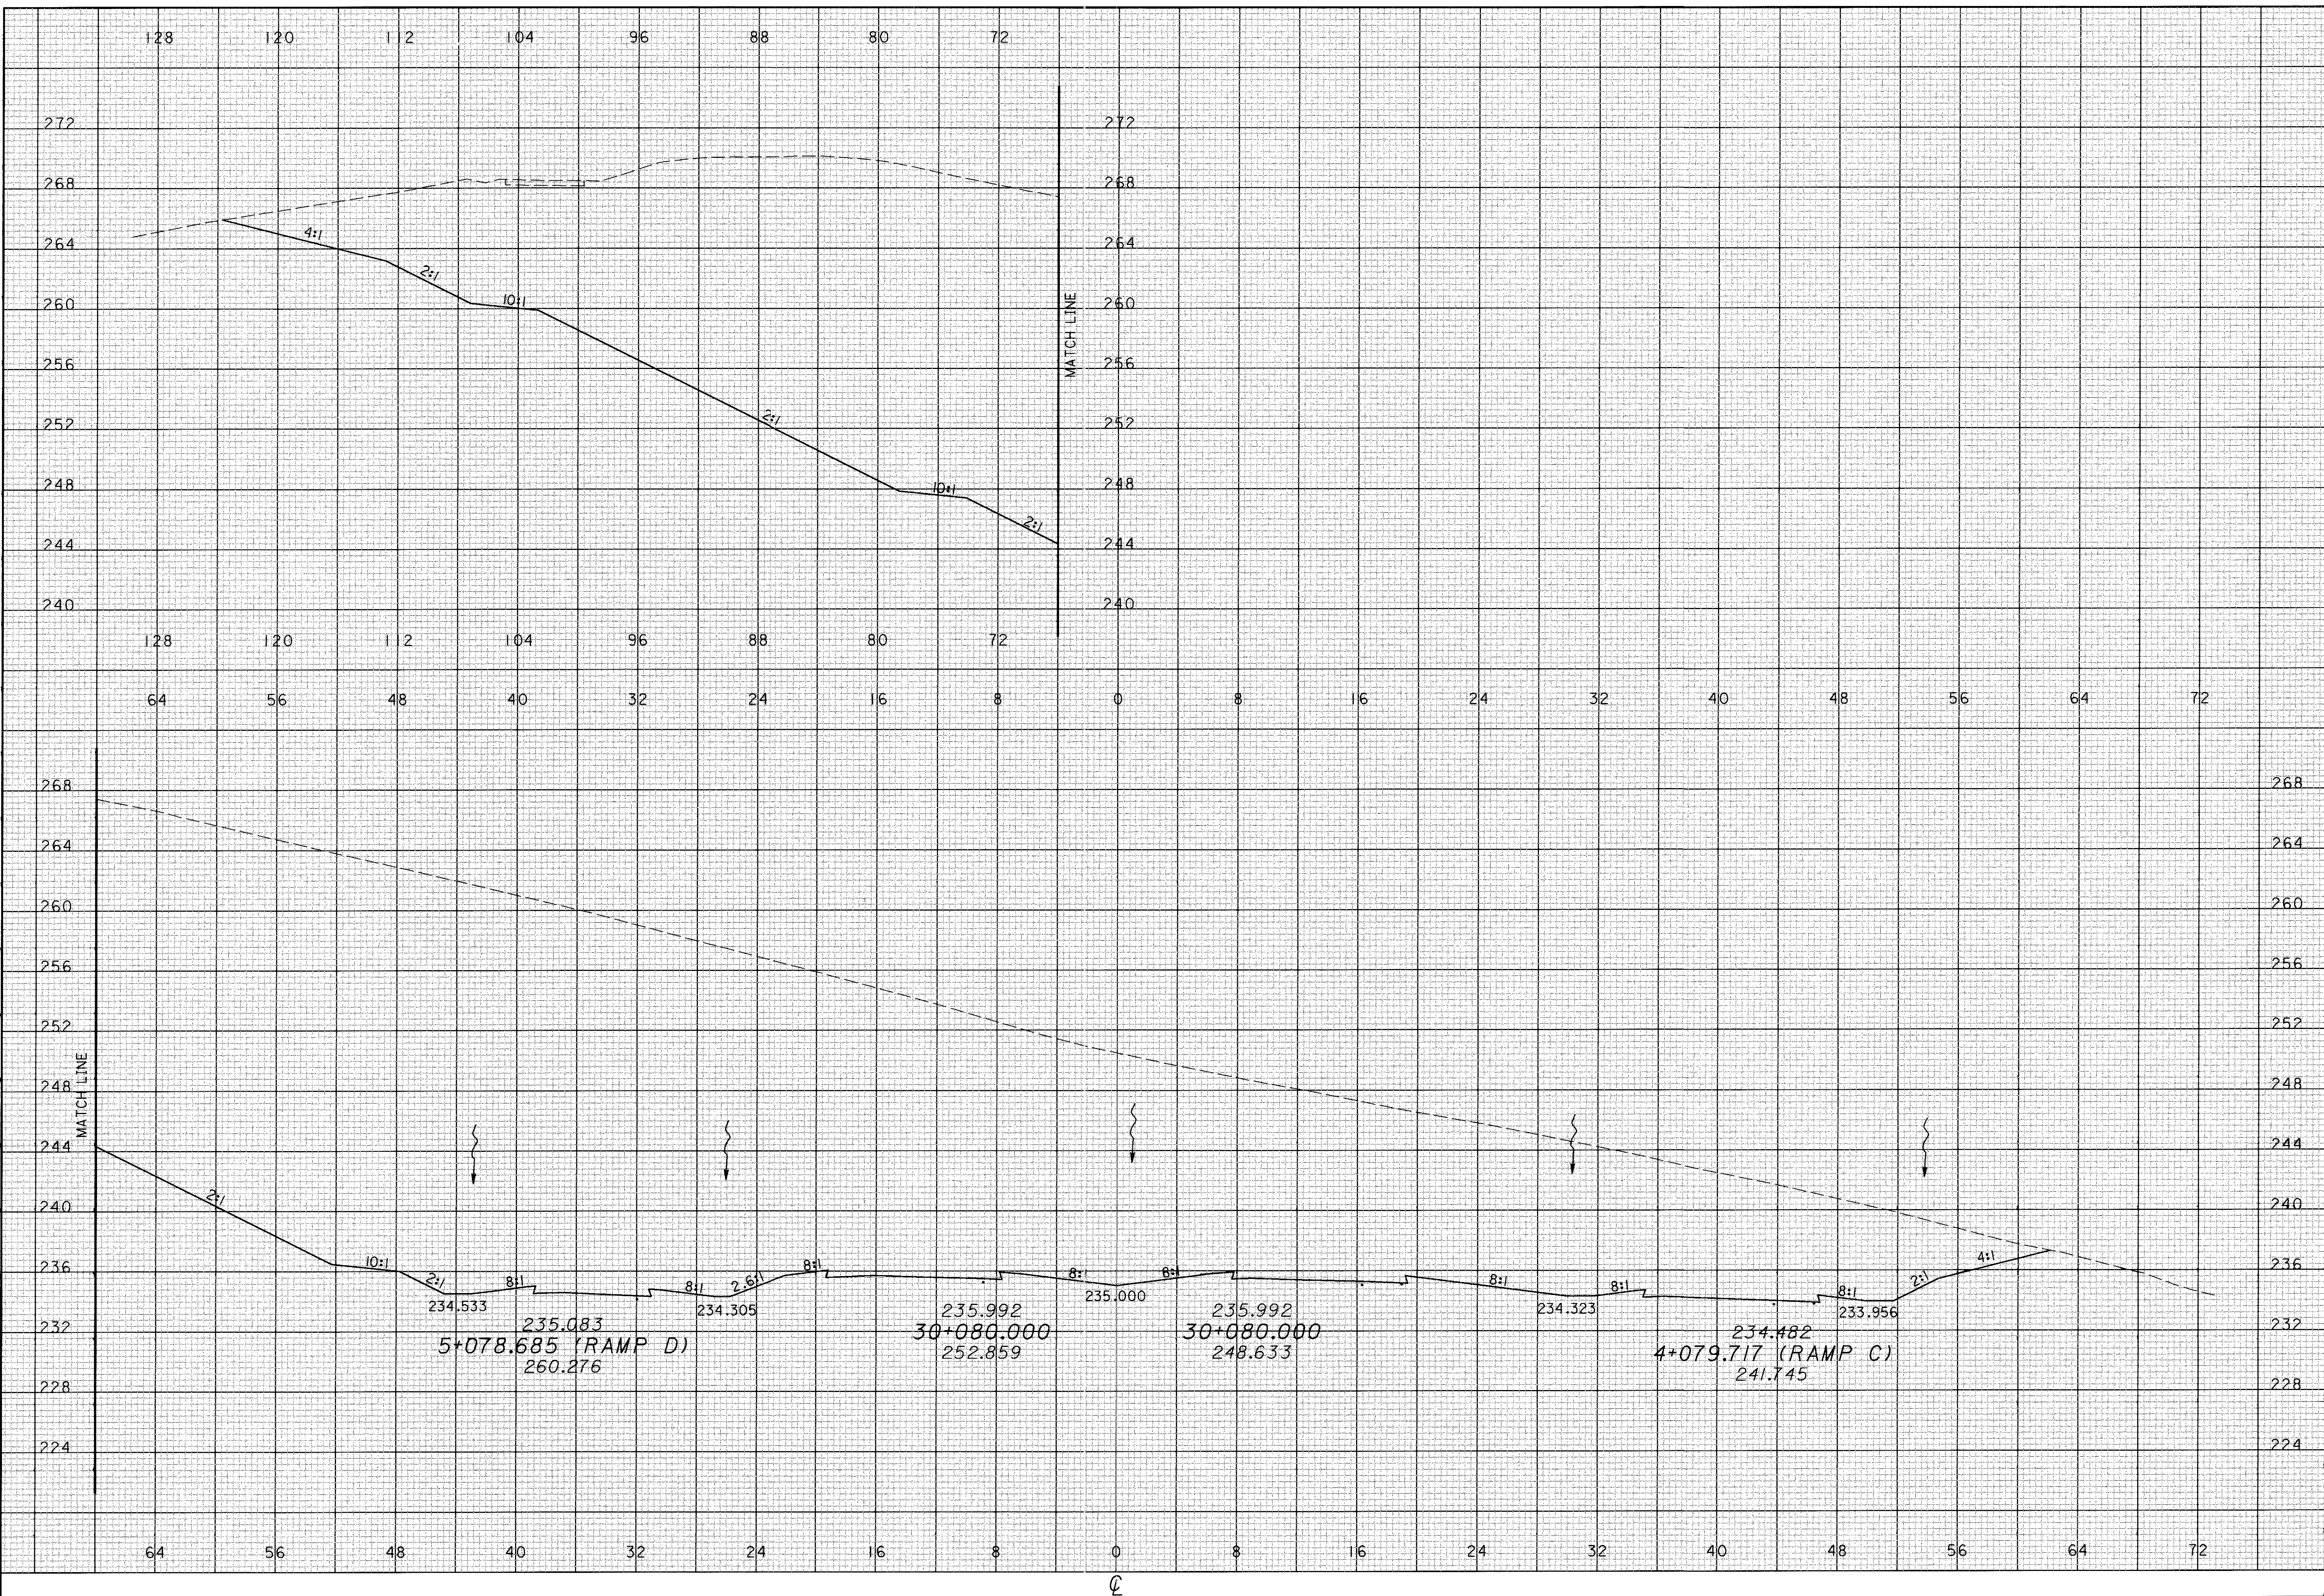


09 JAN 2001 08:44:47
 d:\281\Athline\33\30.981.dgn

CALCULATED
PRS
CHECKED
TAL

CROSS SECTIONS
STA 30+100

ATH-33-30.981

227
956

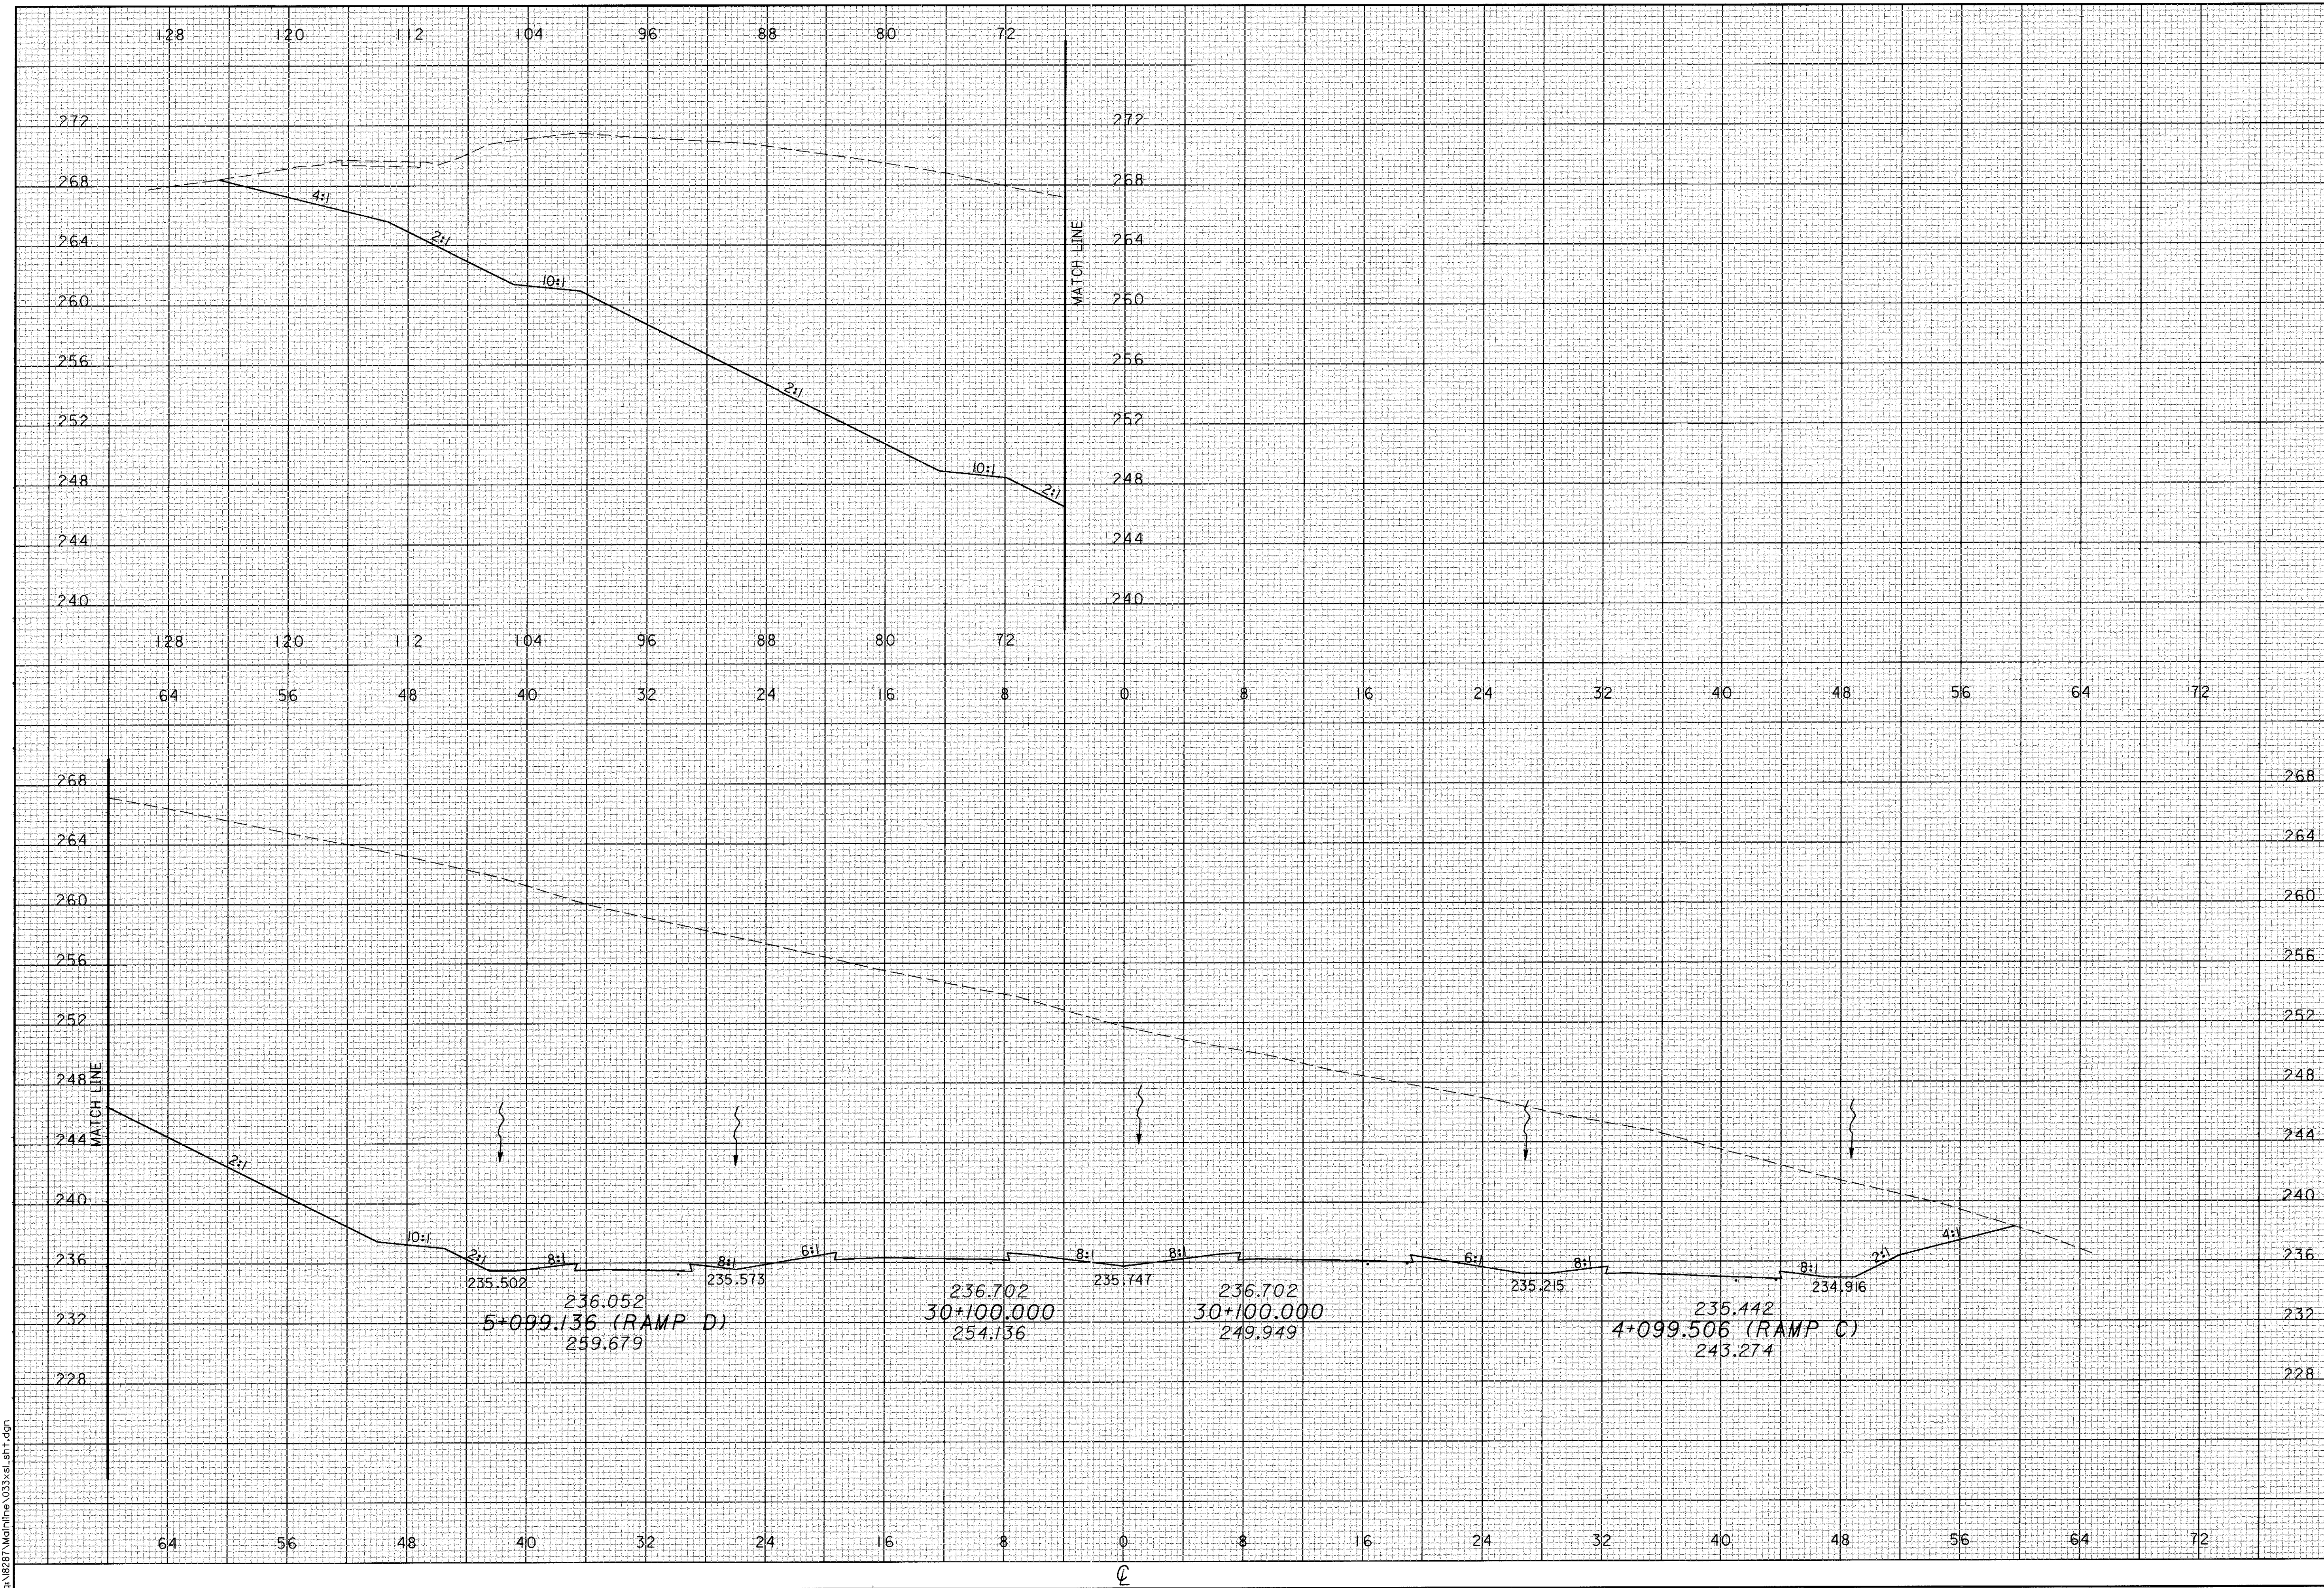


09 JAN 2001 08:44:47
G:\28281\Mainline\032\30.981.dgn

CALCULATED
 PRS
 CHECKED
 TAL

CROSS SECTIONS
 STA 30+120

ATH-33-30.981

228
 956

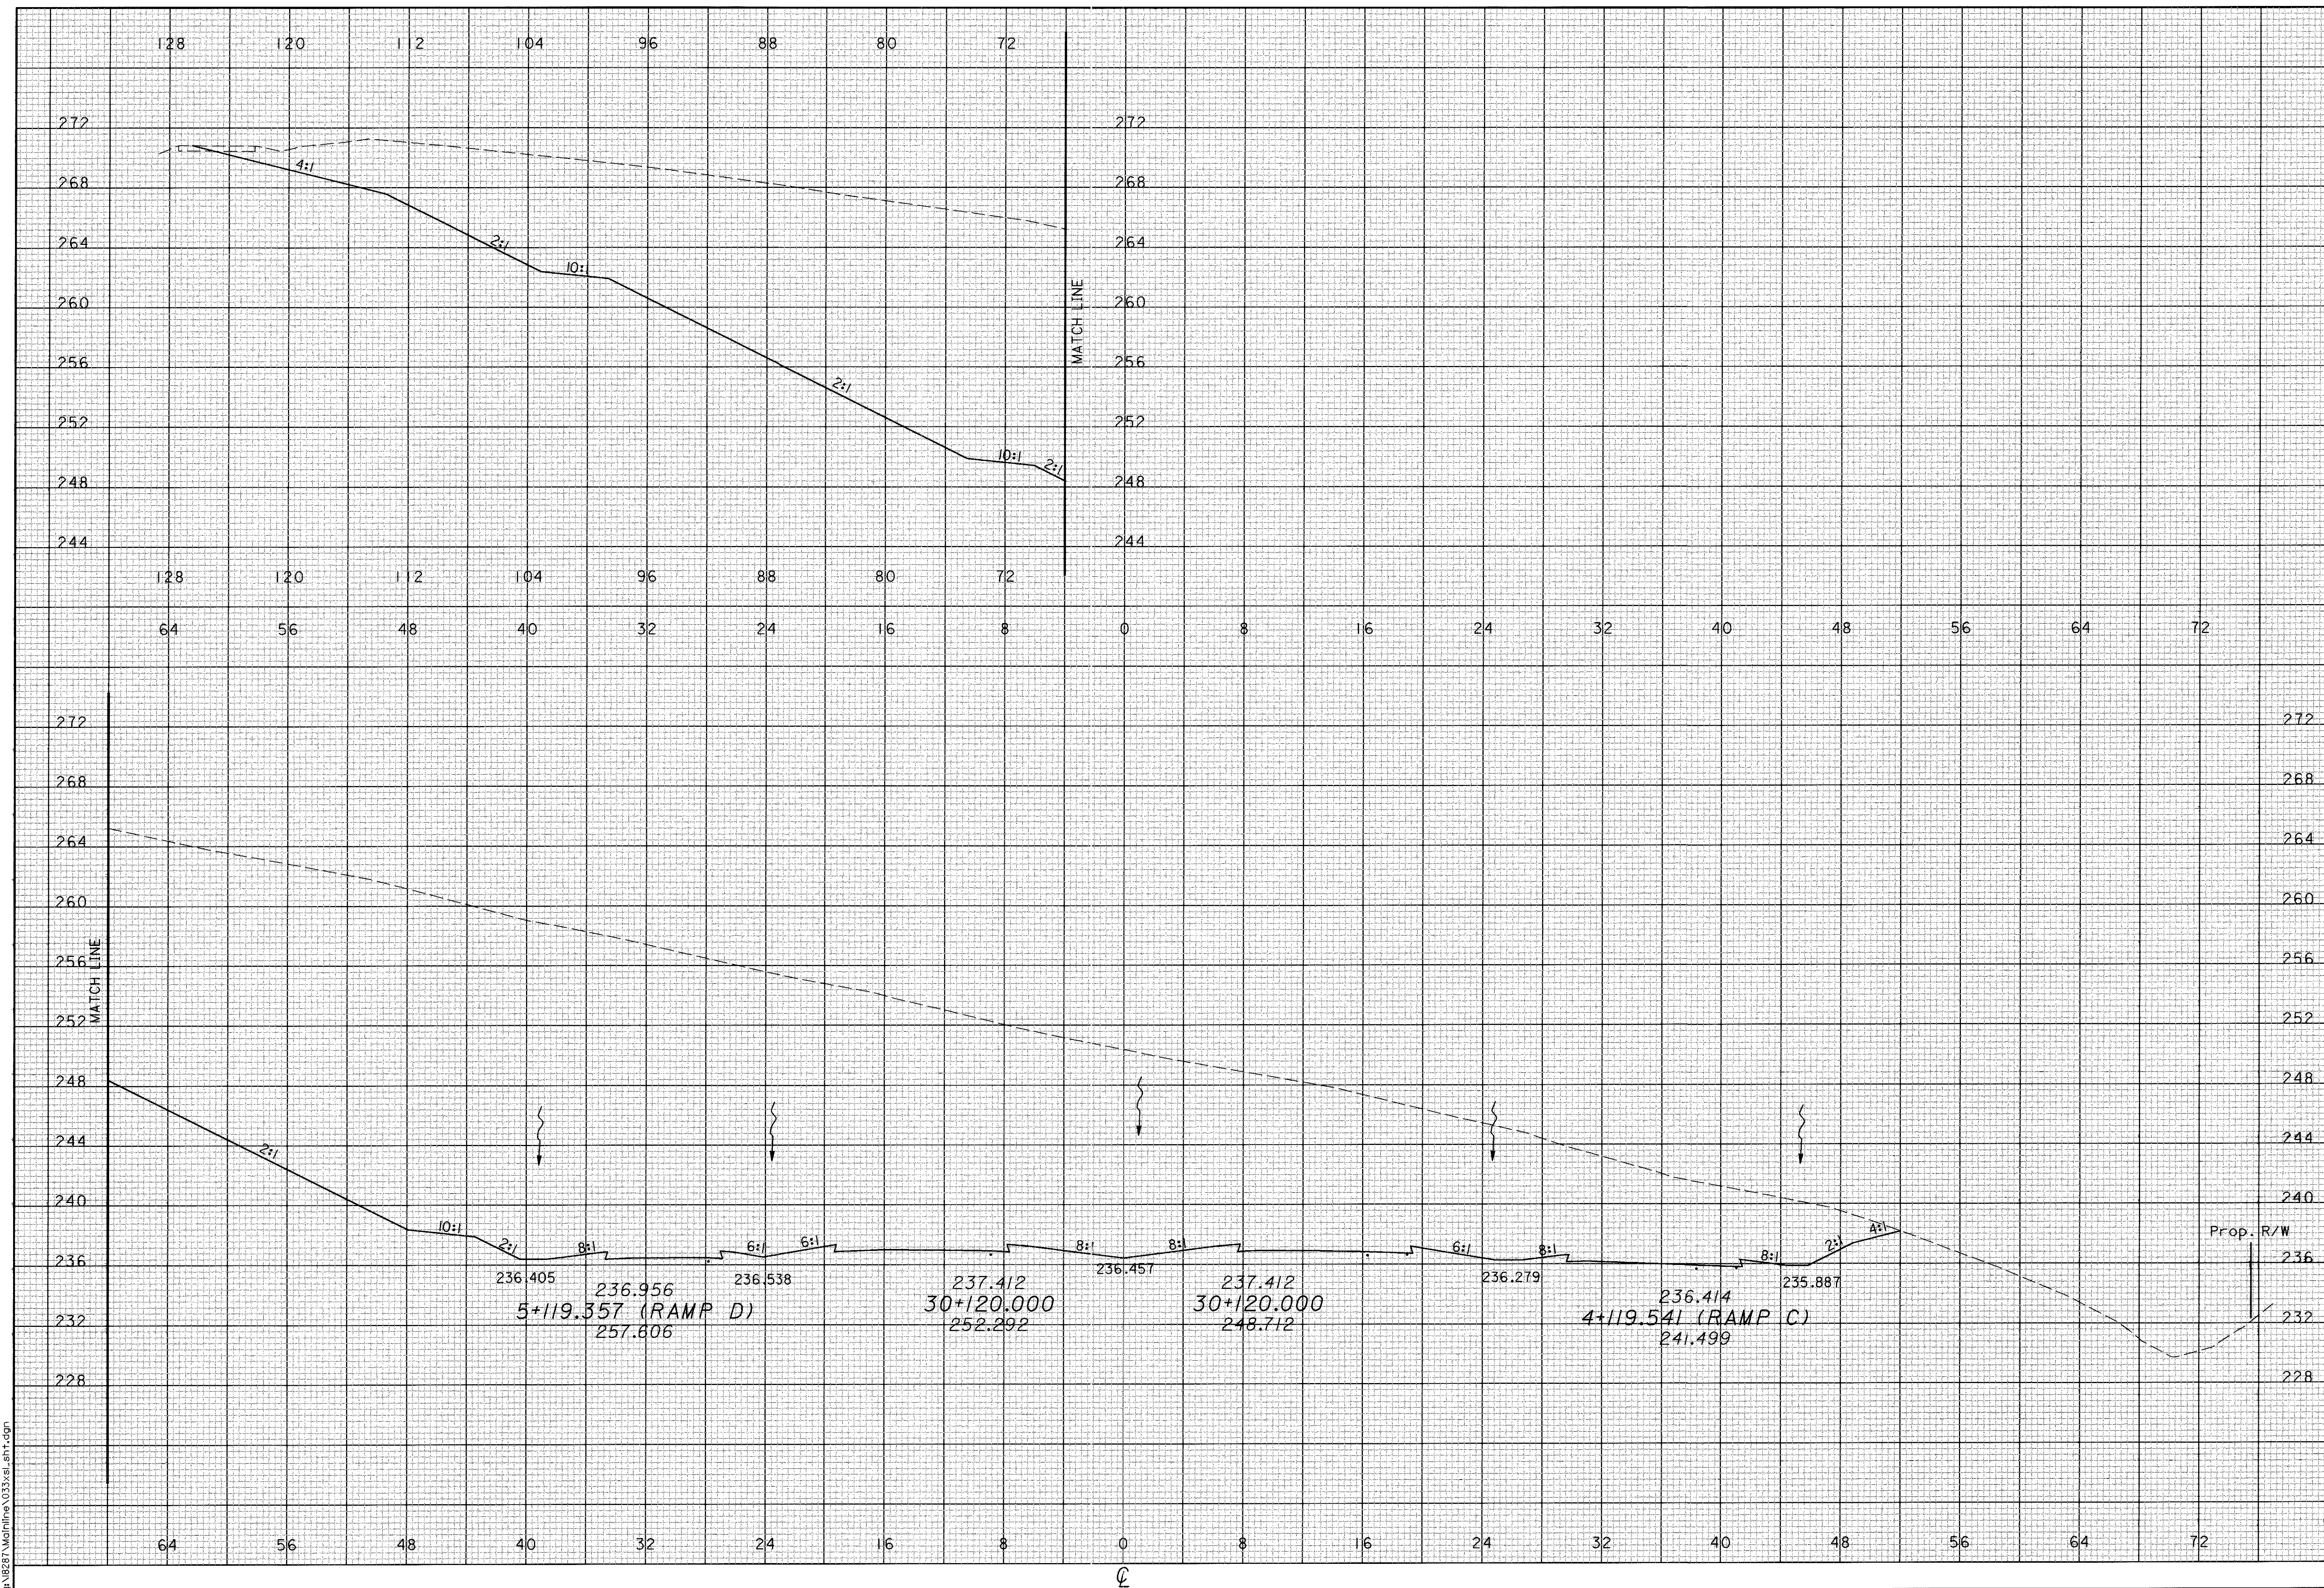


09 JAN 2001 08:44:47
 C:\MSD1\MapInfo\333x\ath.dgn

CALCULATED
 PRS
 CHECKED
 TAL

CROSS SECTIONS
 STA 30+140

ATH-33-30.981

229
 956

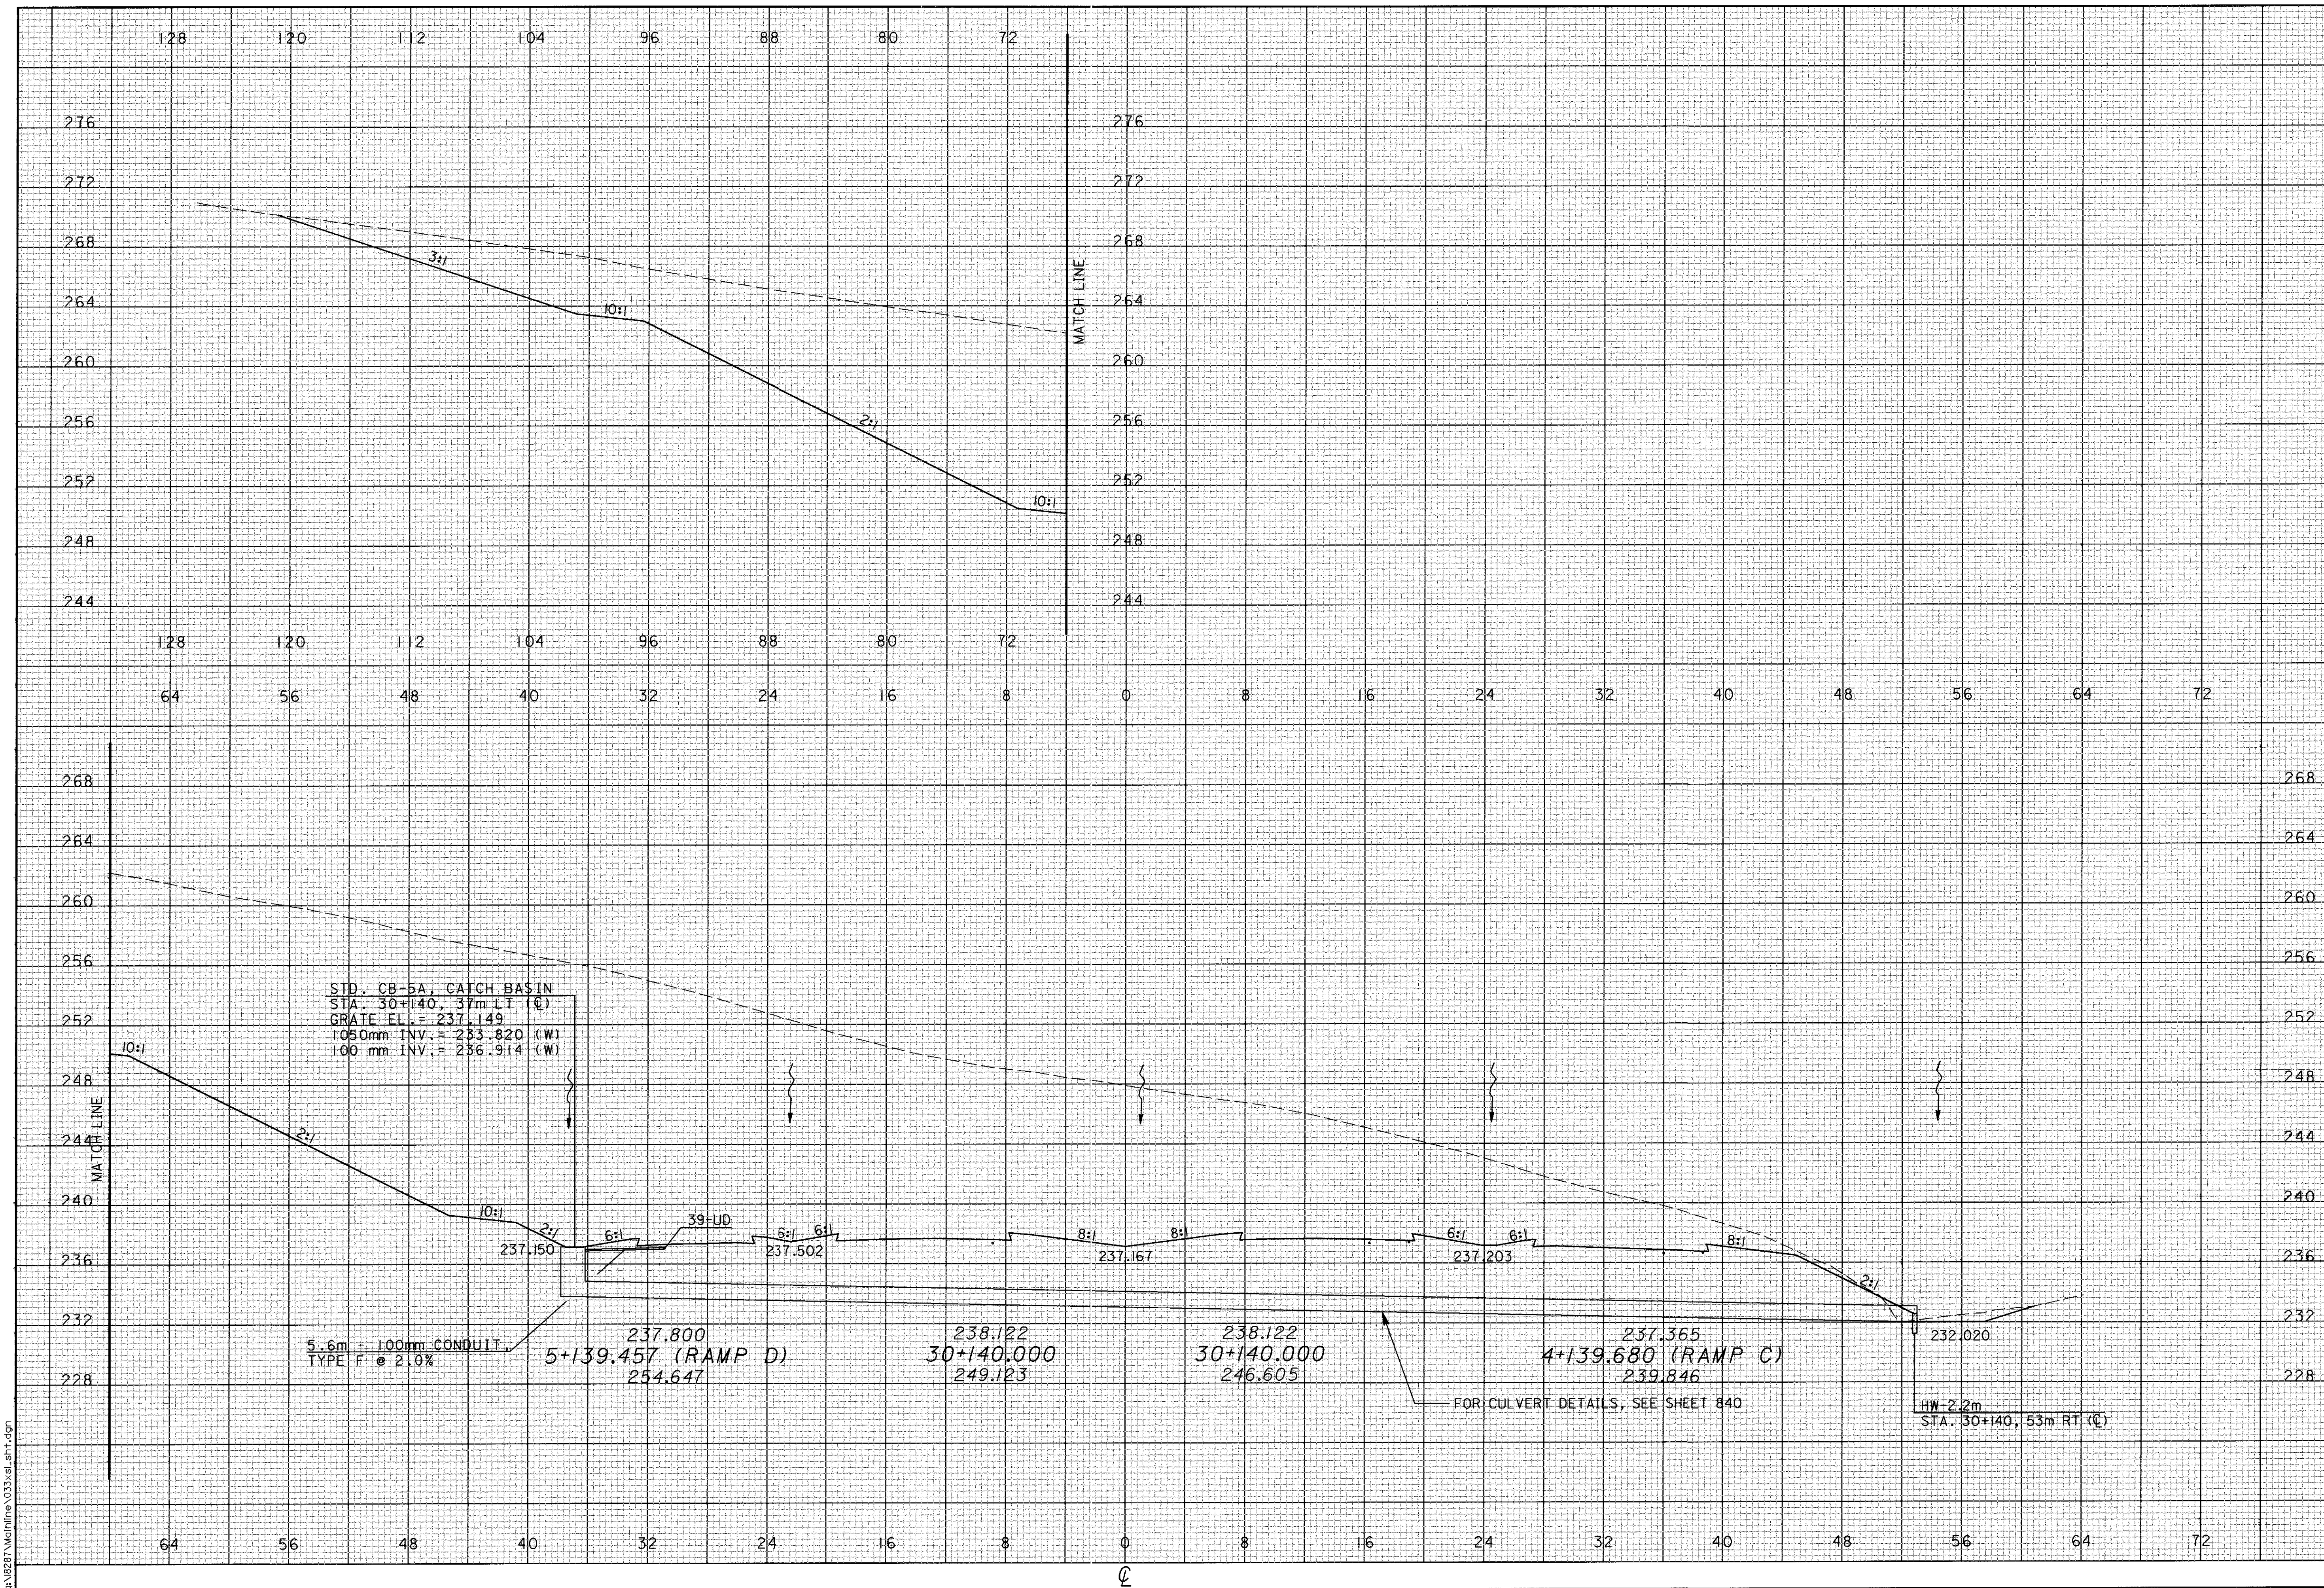


09 JAN 2001 08:44:47
 at: \\B2B1\N\Drawings\033\33-30.981.dgn

CALCULATED
PRS
CHECKED
TAL

CROSS SECTIONS
STA 30+160

ATH-33-30.981

230
956

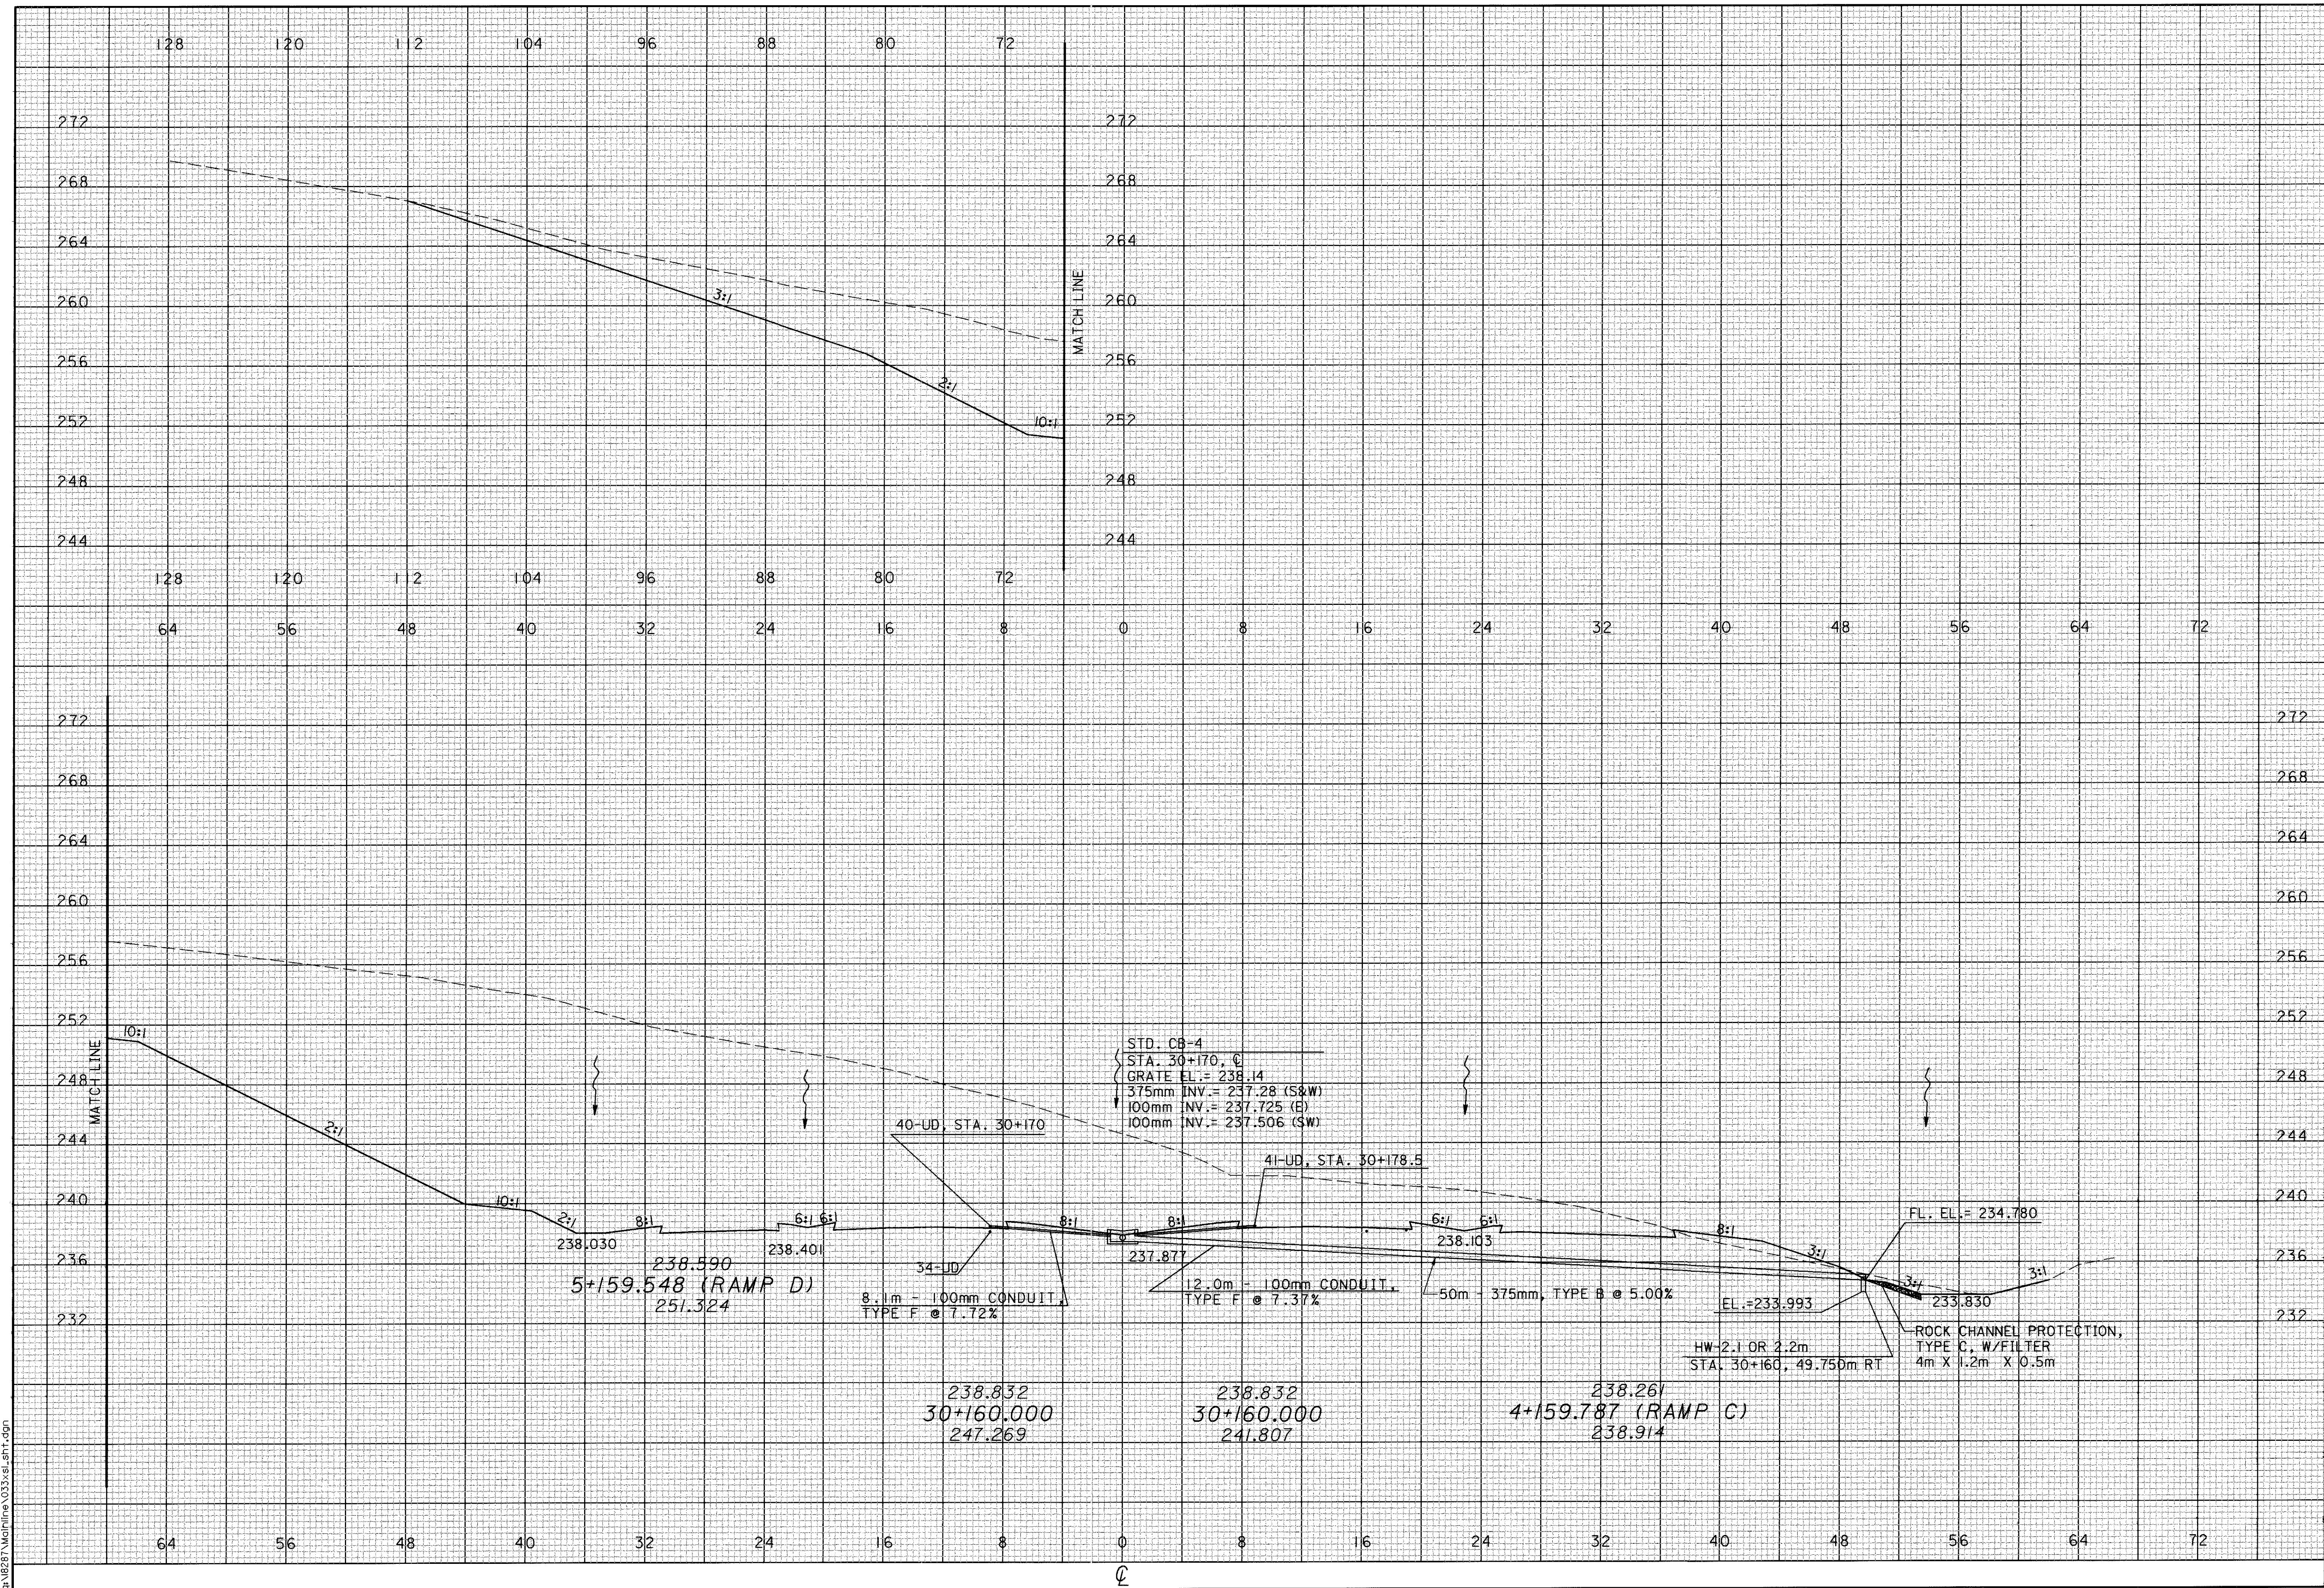


09 JAN 2001 08:44:47
d:\BIB1\Athline\032\30.981.dgn

CALCULATED
PRS
CHECKED
TAL

CROSS SECTIONS
STA 30+180

ATH-33-30.981


231
956



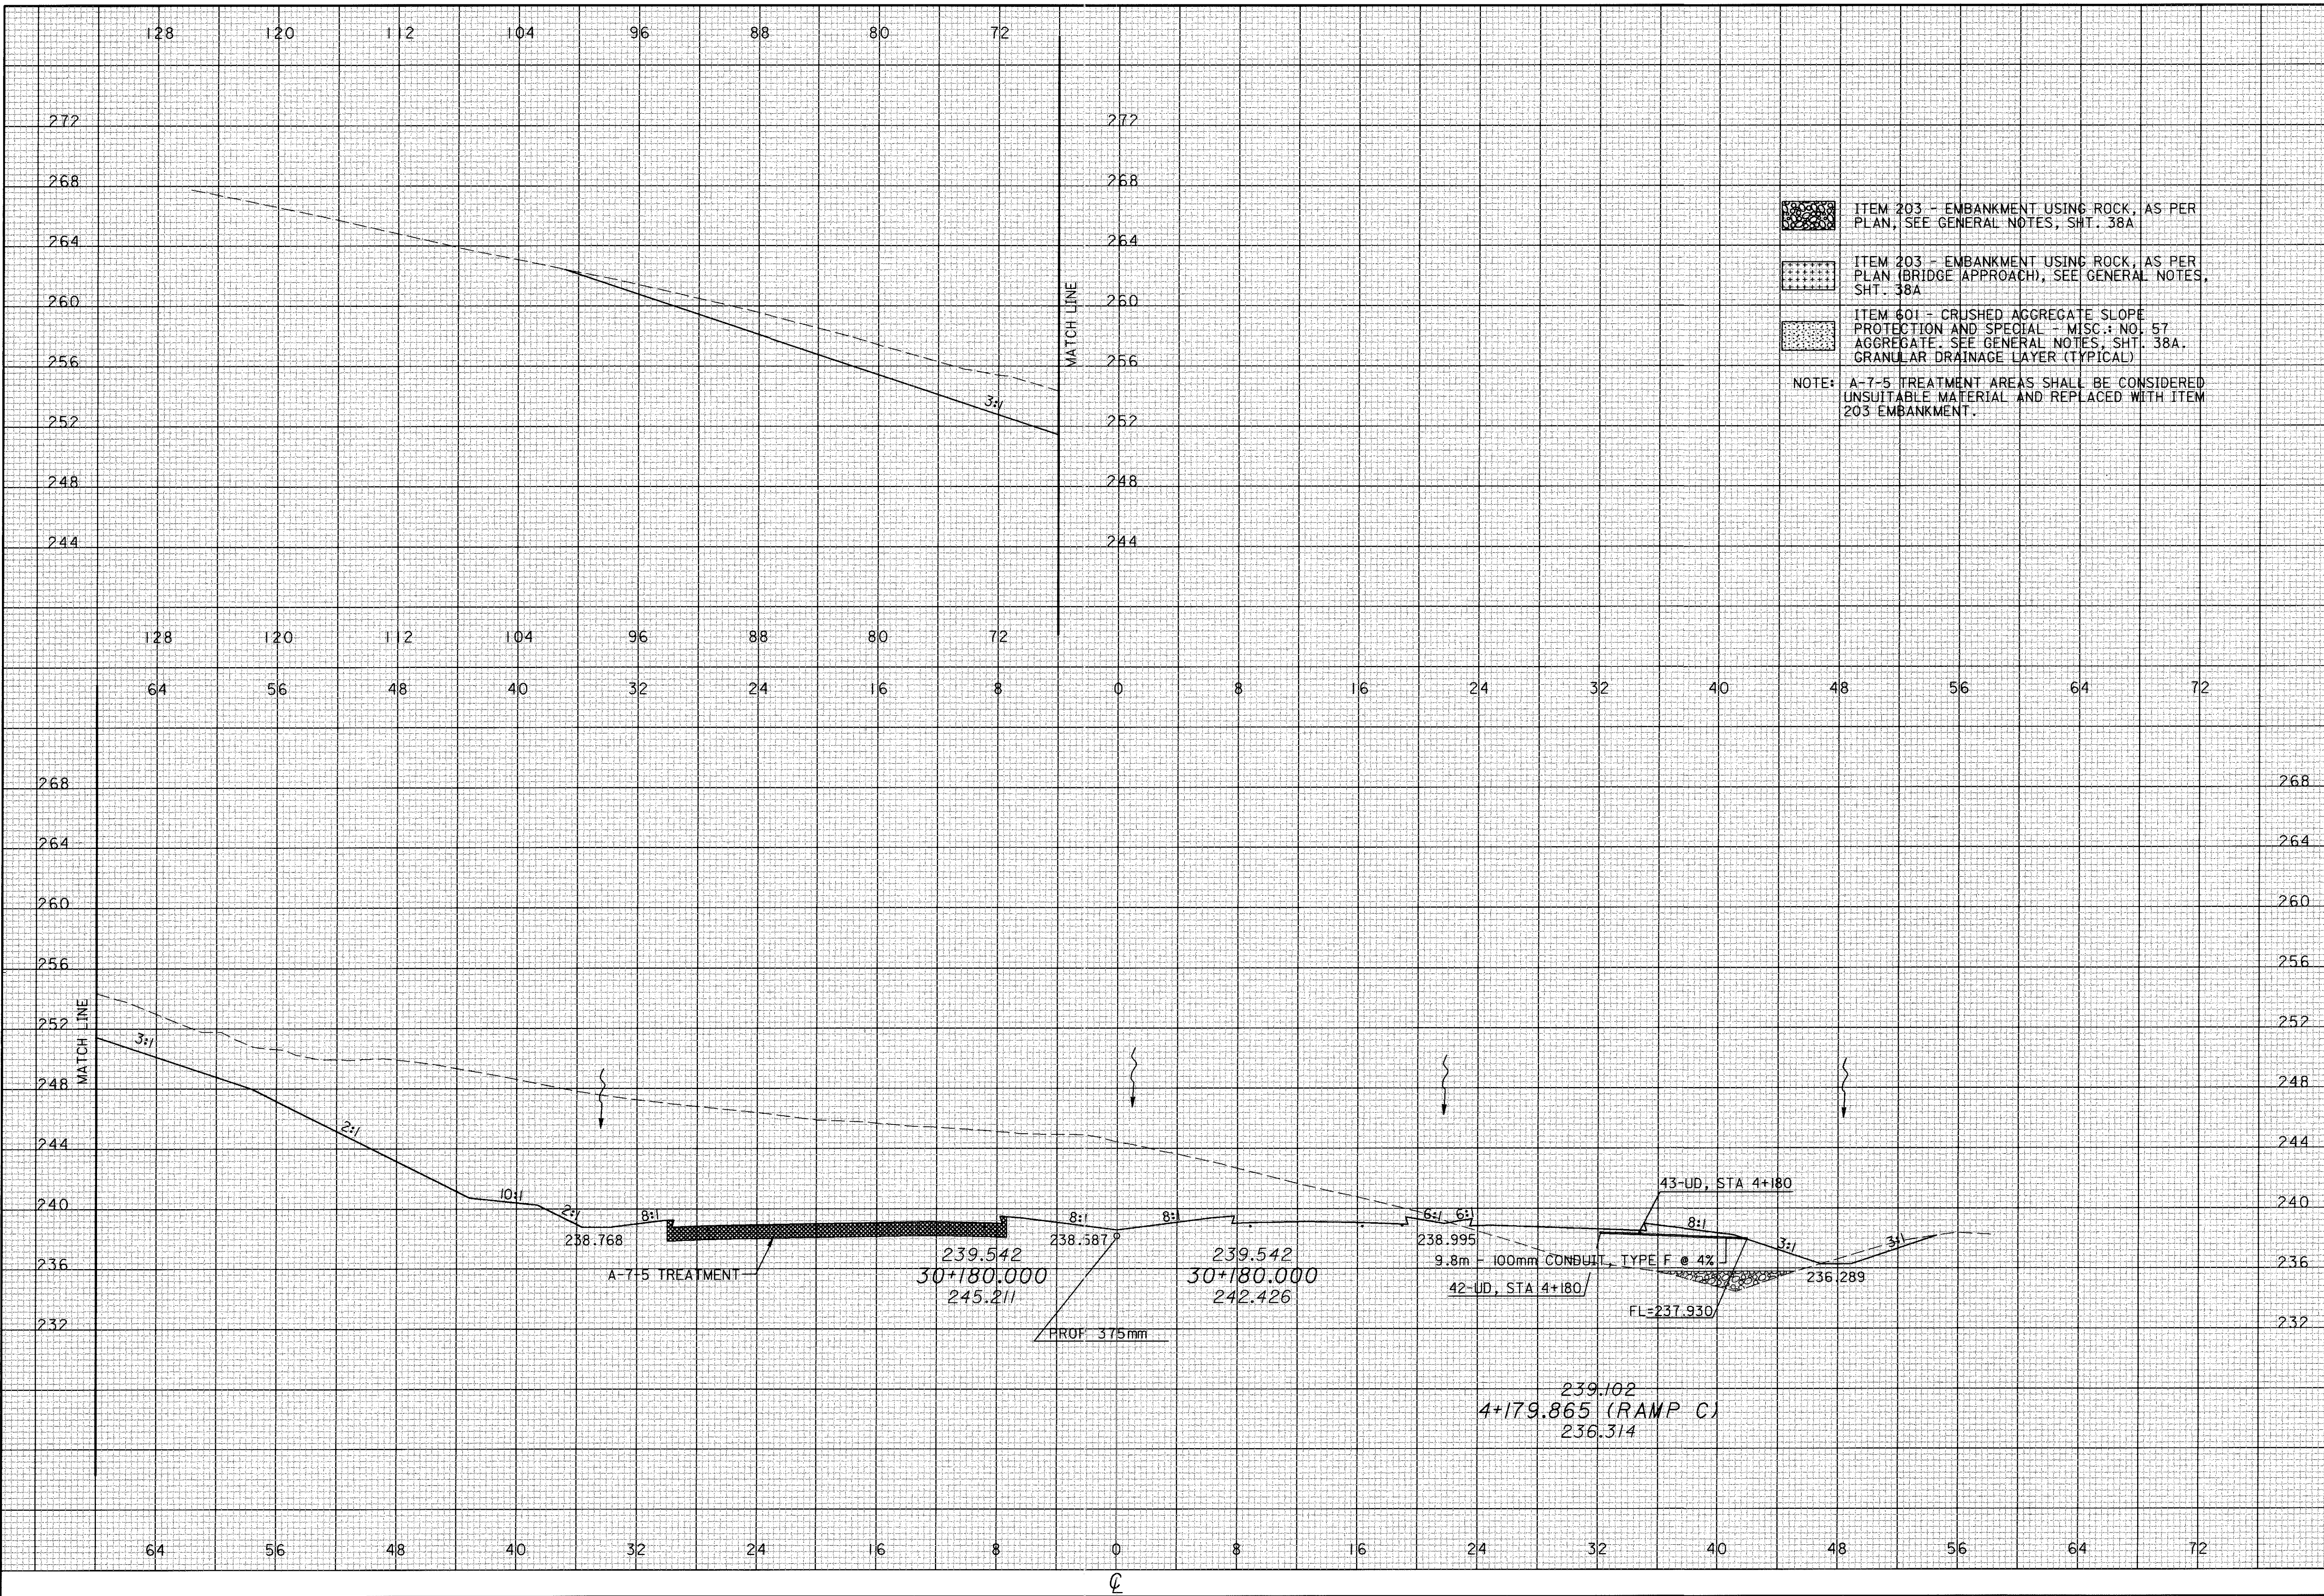


- ITEM 203 - EMBANKMENT USING ROCK, AS PER PLAN, SEE GENERAL NOTES, SHT. 38A
- ITEM 203 - EMBANKMENT USING ROCK, AS PER PLAN (BRIDGE APPROACH), SEE GENERAL NOTES, SHT. 38A
- ITEM 601 - CRUSHED AGGREGATE SLOPE PROTECTION AND SPECIAL - MISC. NO. 57 AGGREGATE. SEE GENERAL NOTES, SHT. 38A. GRANULAR DRAINAGE LAYER (TYPICAL)

NOTE: A-7-5 TREATMENT AREAS SHALL BE CONSIDERED UNSUITABLE MATERIAL AND REPLACED WITH ITEM 203 EMBANKMENT.

05 FEB 2001 12:05:29
C:\2821\Main\Ath\33\30.981.dgn

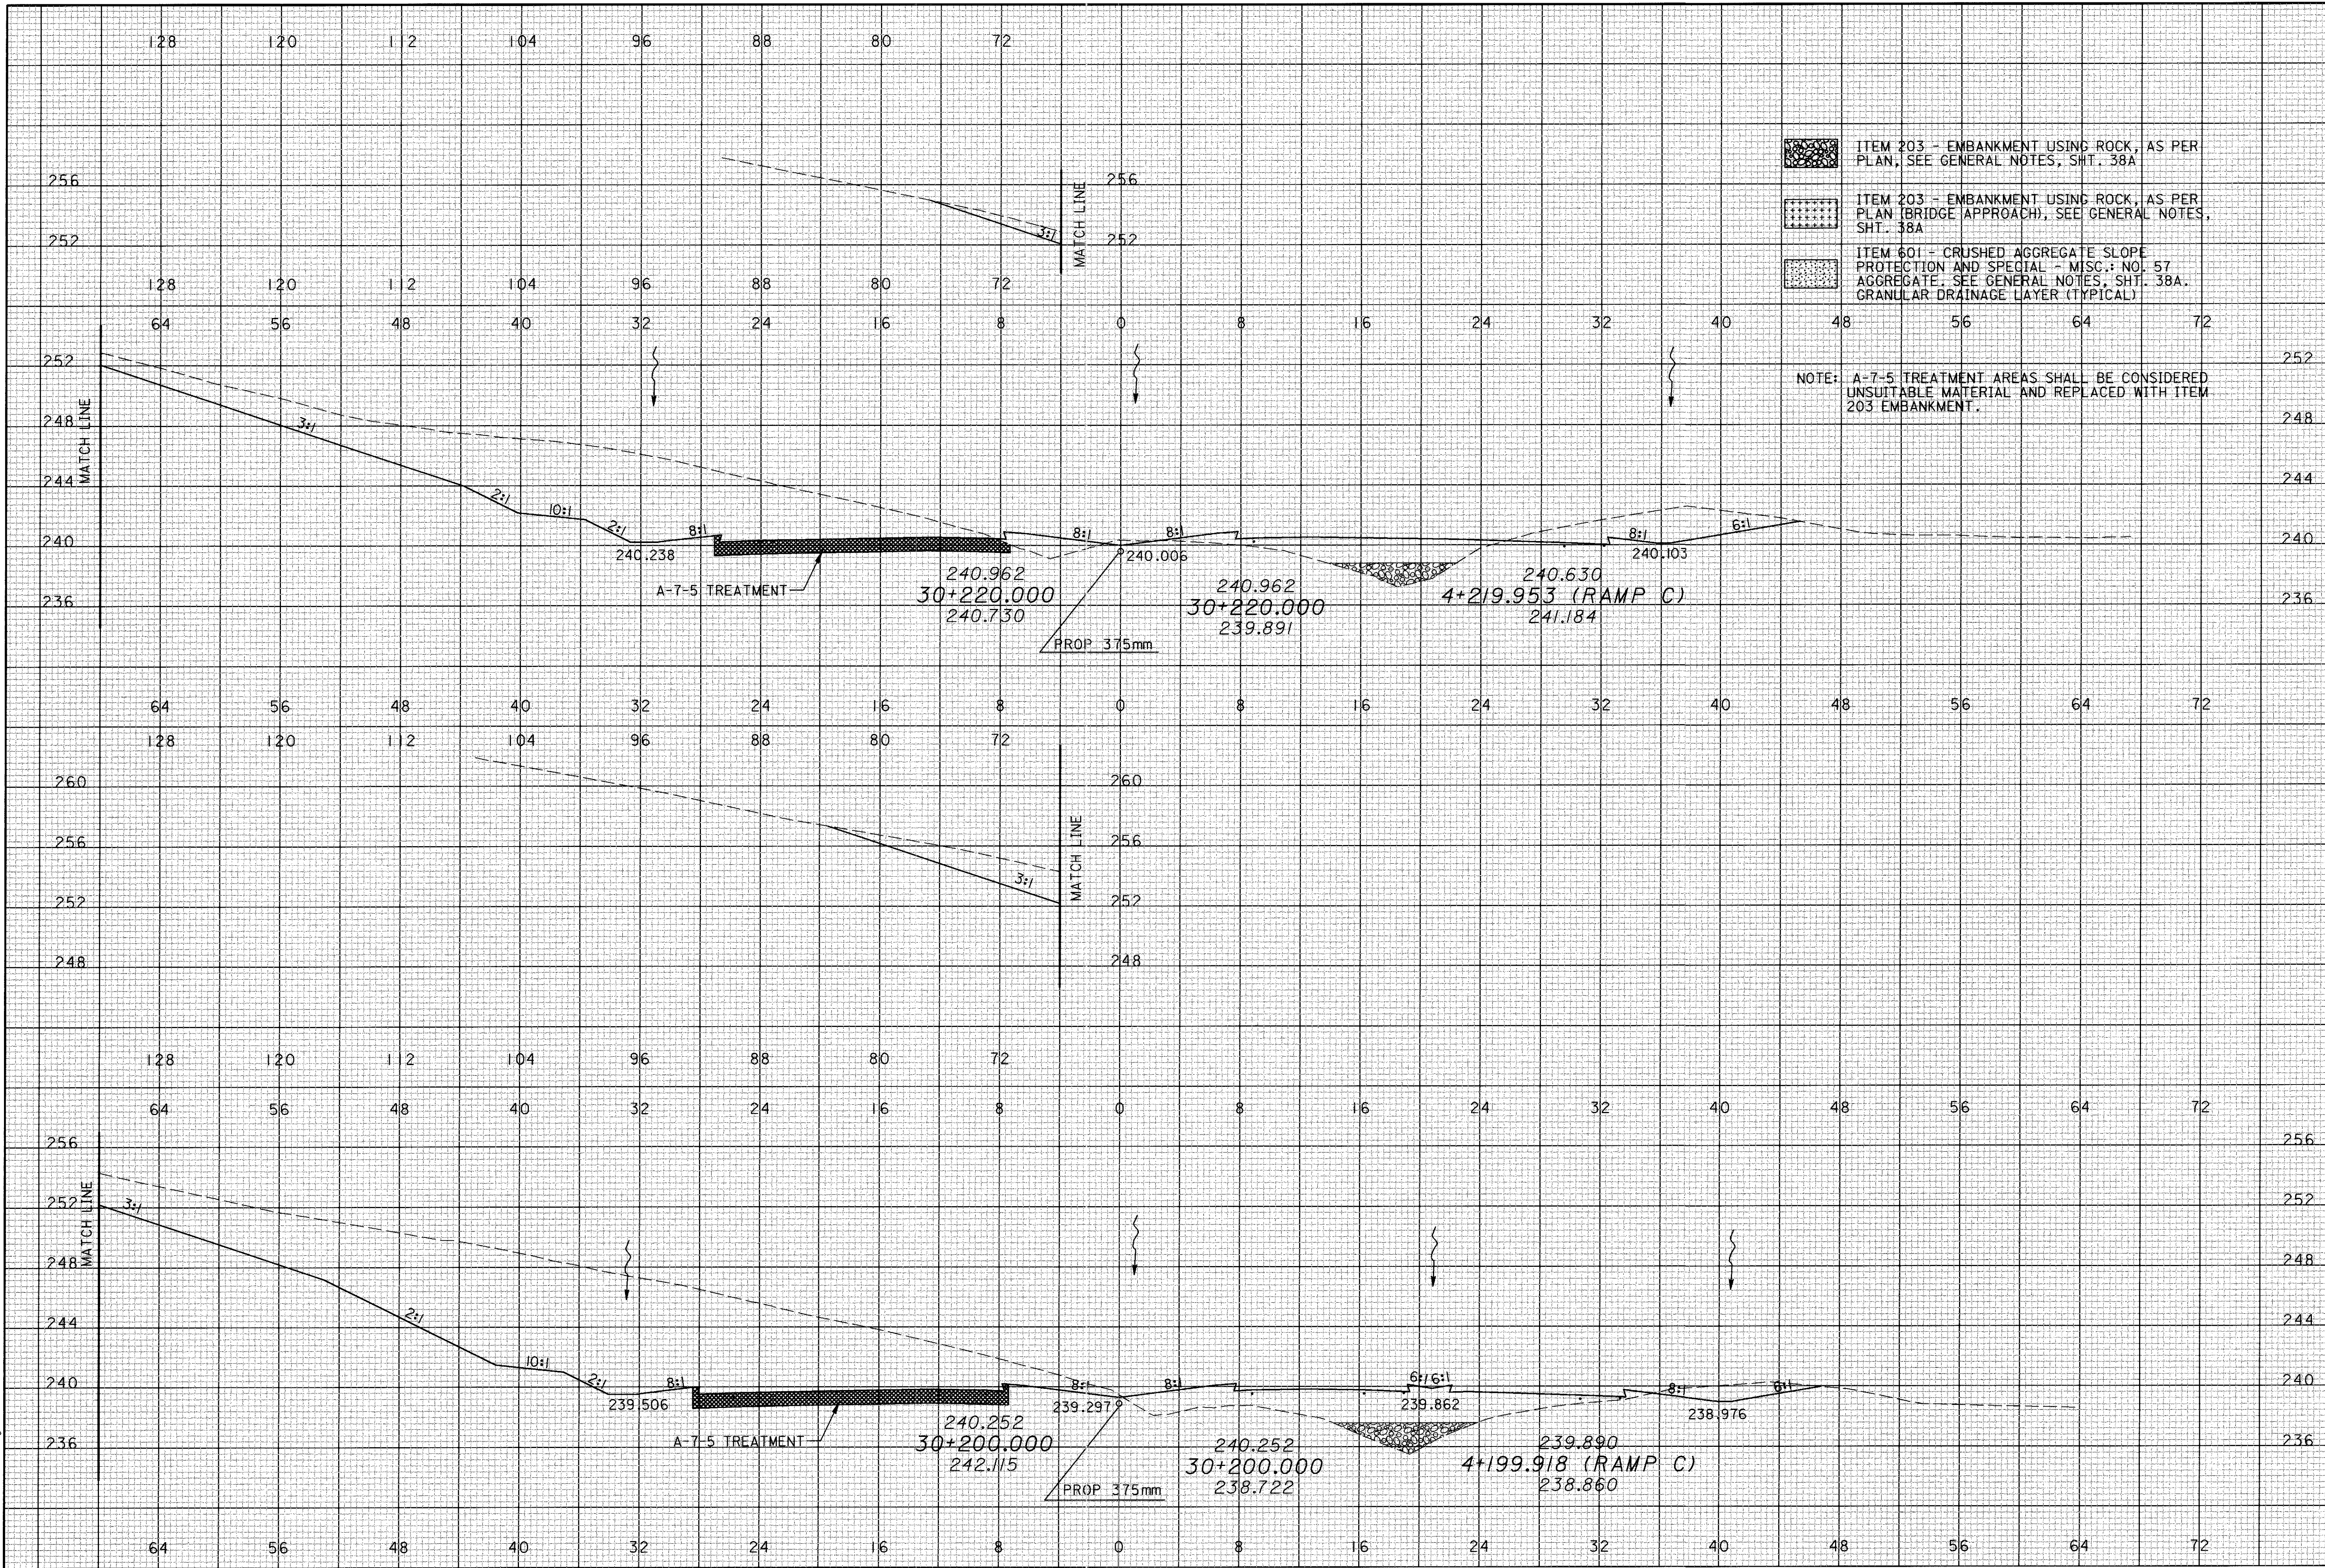

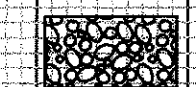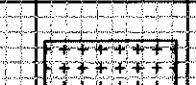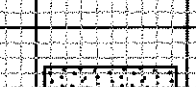-  ITEM 203 - EMBANKMENT USING ROCK, AS PER PLAN, SEE GENERAL NOTES, SHT. 38A
-  ITEM 203 - EMBANKMENT USING ROCK, AS PER PLAN (BRIDGE APPROACH), SEE GENERAL NOTES, SHT. 38A
-  ITEM 601 - CRUSHED AGGREGATE SLOPE PROTECTION AND SPECIAL - MISC.: NO. 57 AGGREGATE. SEE GENERAL NOTES, SHT. 38A. GRANULAR DRAINAGE LAYER (TYPICAL)


NOTE: A-7-5 TREATMENT AREAS SHALL BE CONSIDERED UNSUITABLE MATERIAL AND REPLACED WITH ITEM 203 EMBANKMENT.

CALCULATED
PRS
CHECKED
TAL

CROSS SECTIONS
STA 30+240 TO STA 30+280

ATH-33-30.981

233
956

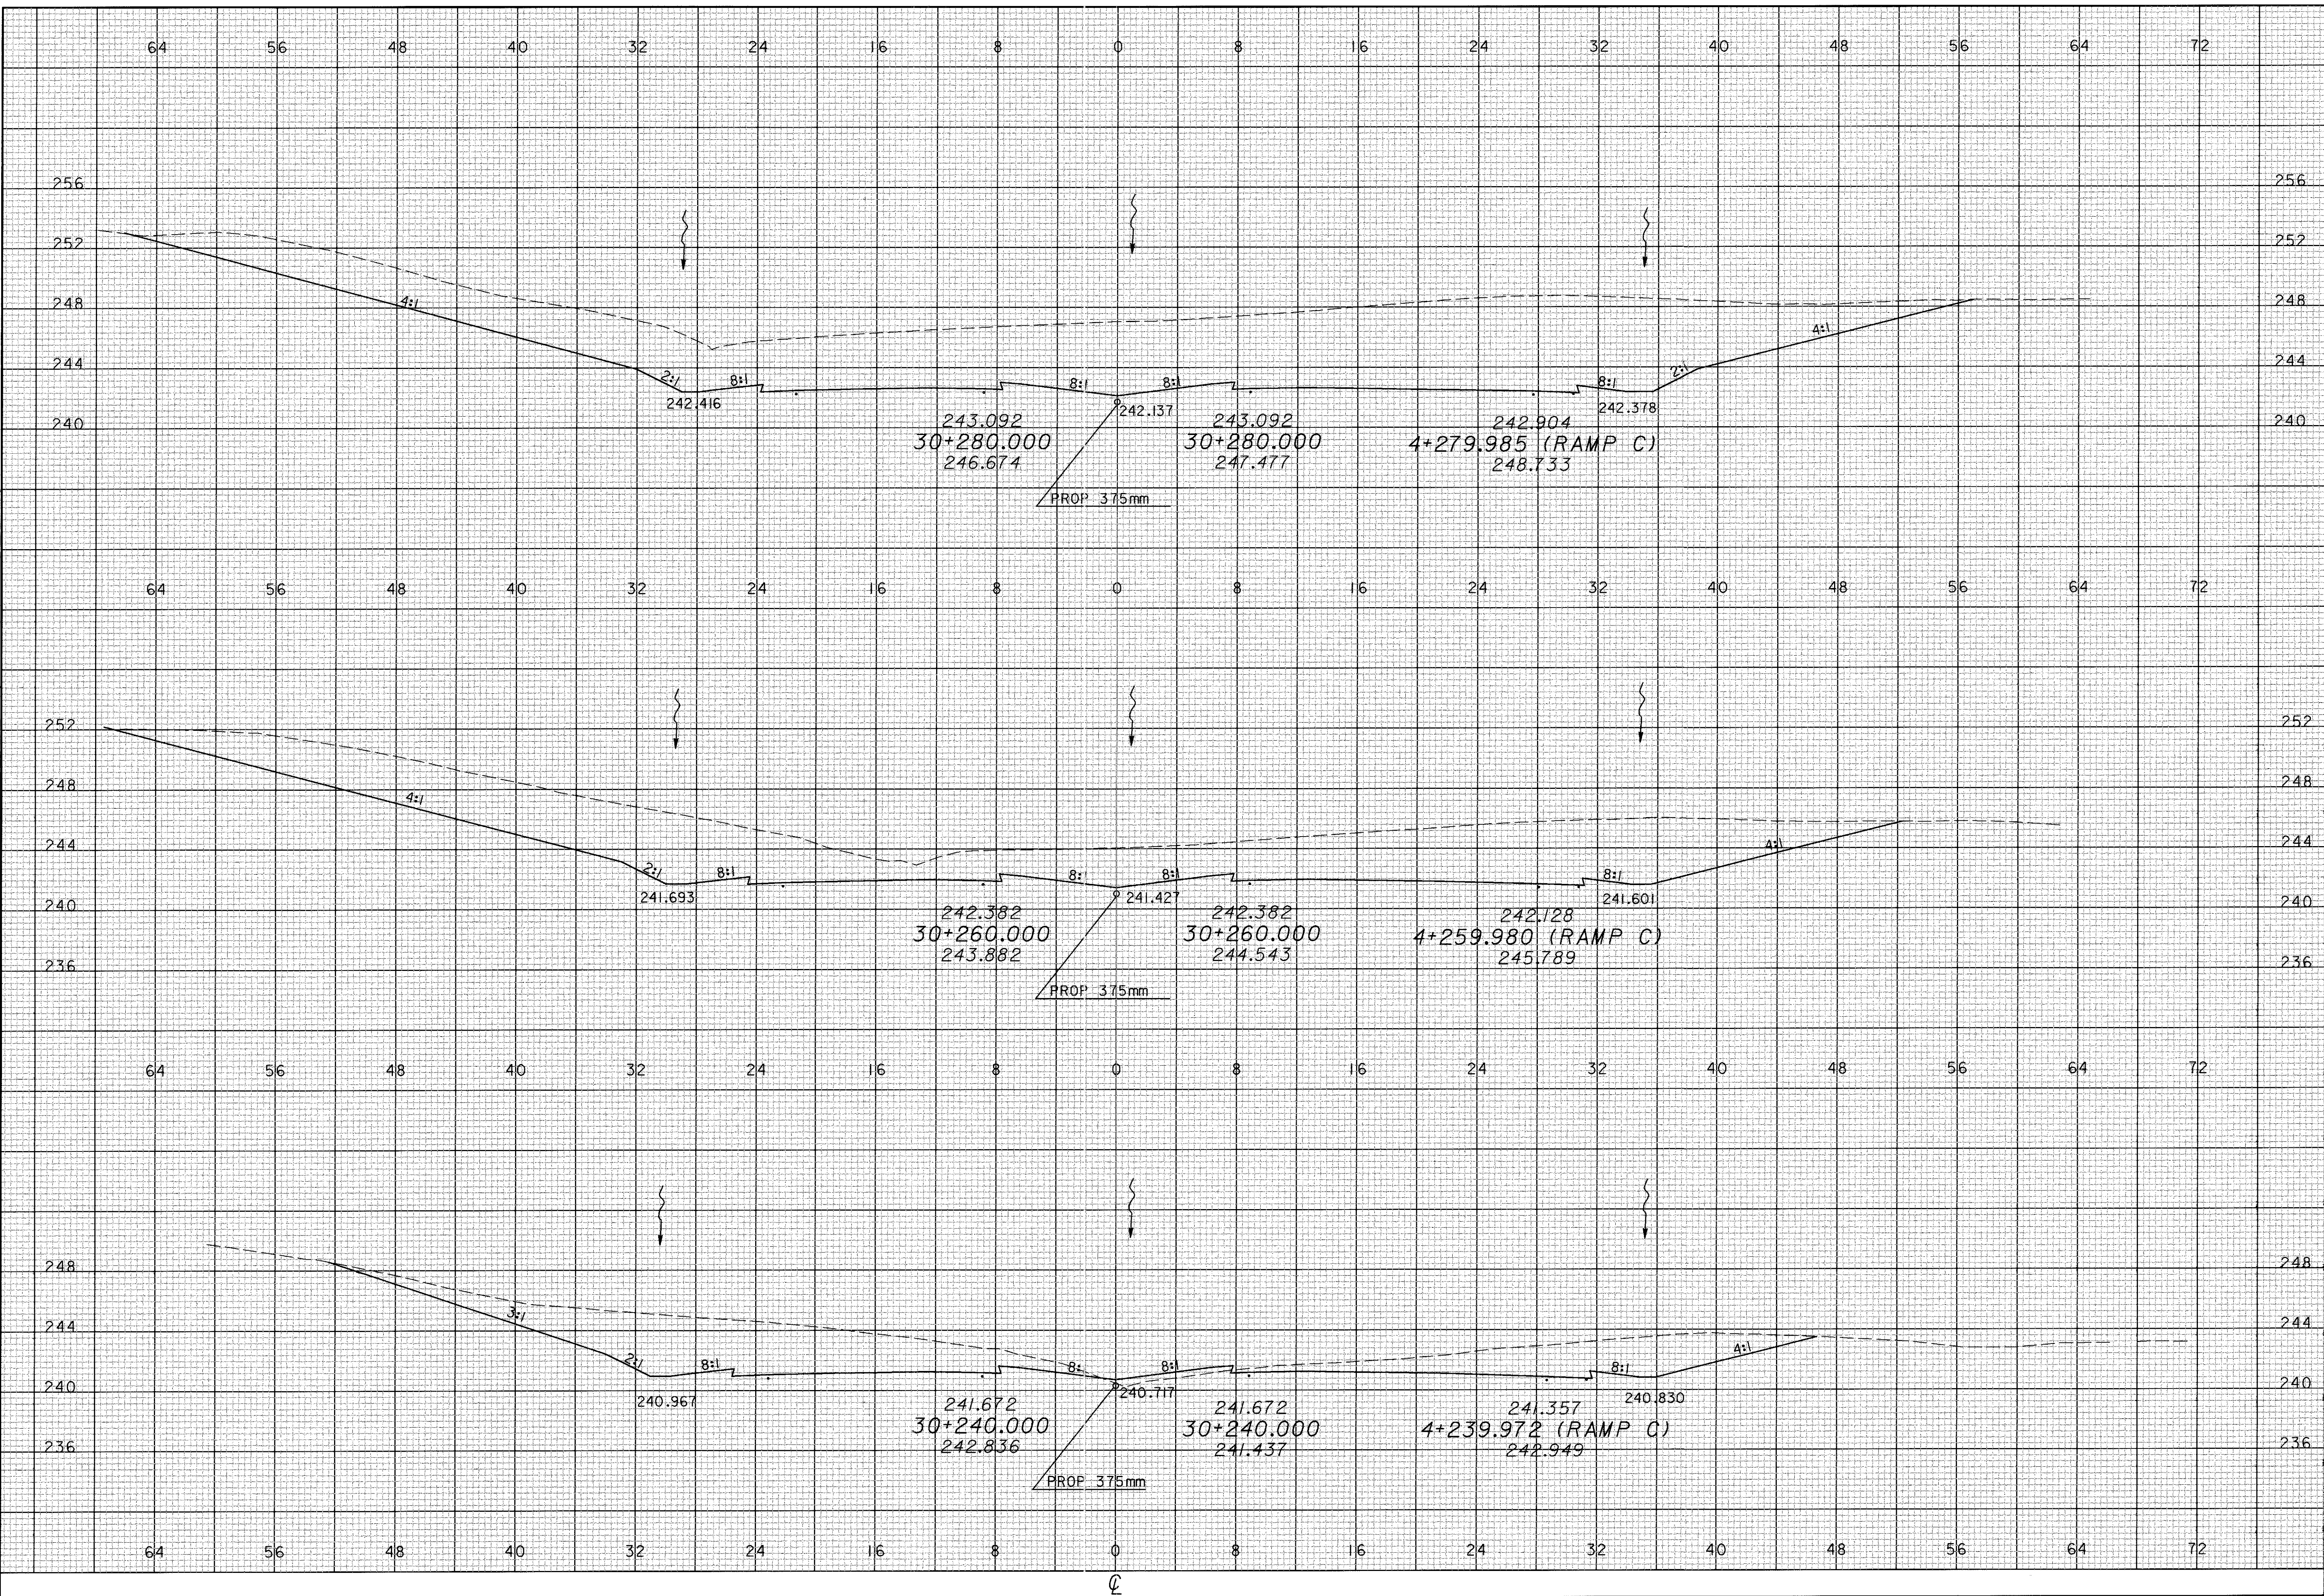


09 JAN 2001 08:44:48
311281 \Mortline\033\281.dgn

CALCULATED
PRS
CHECKED
TAL

CROSS SECTIONS
STA 30+300


ATH-33-30.981

234
956

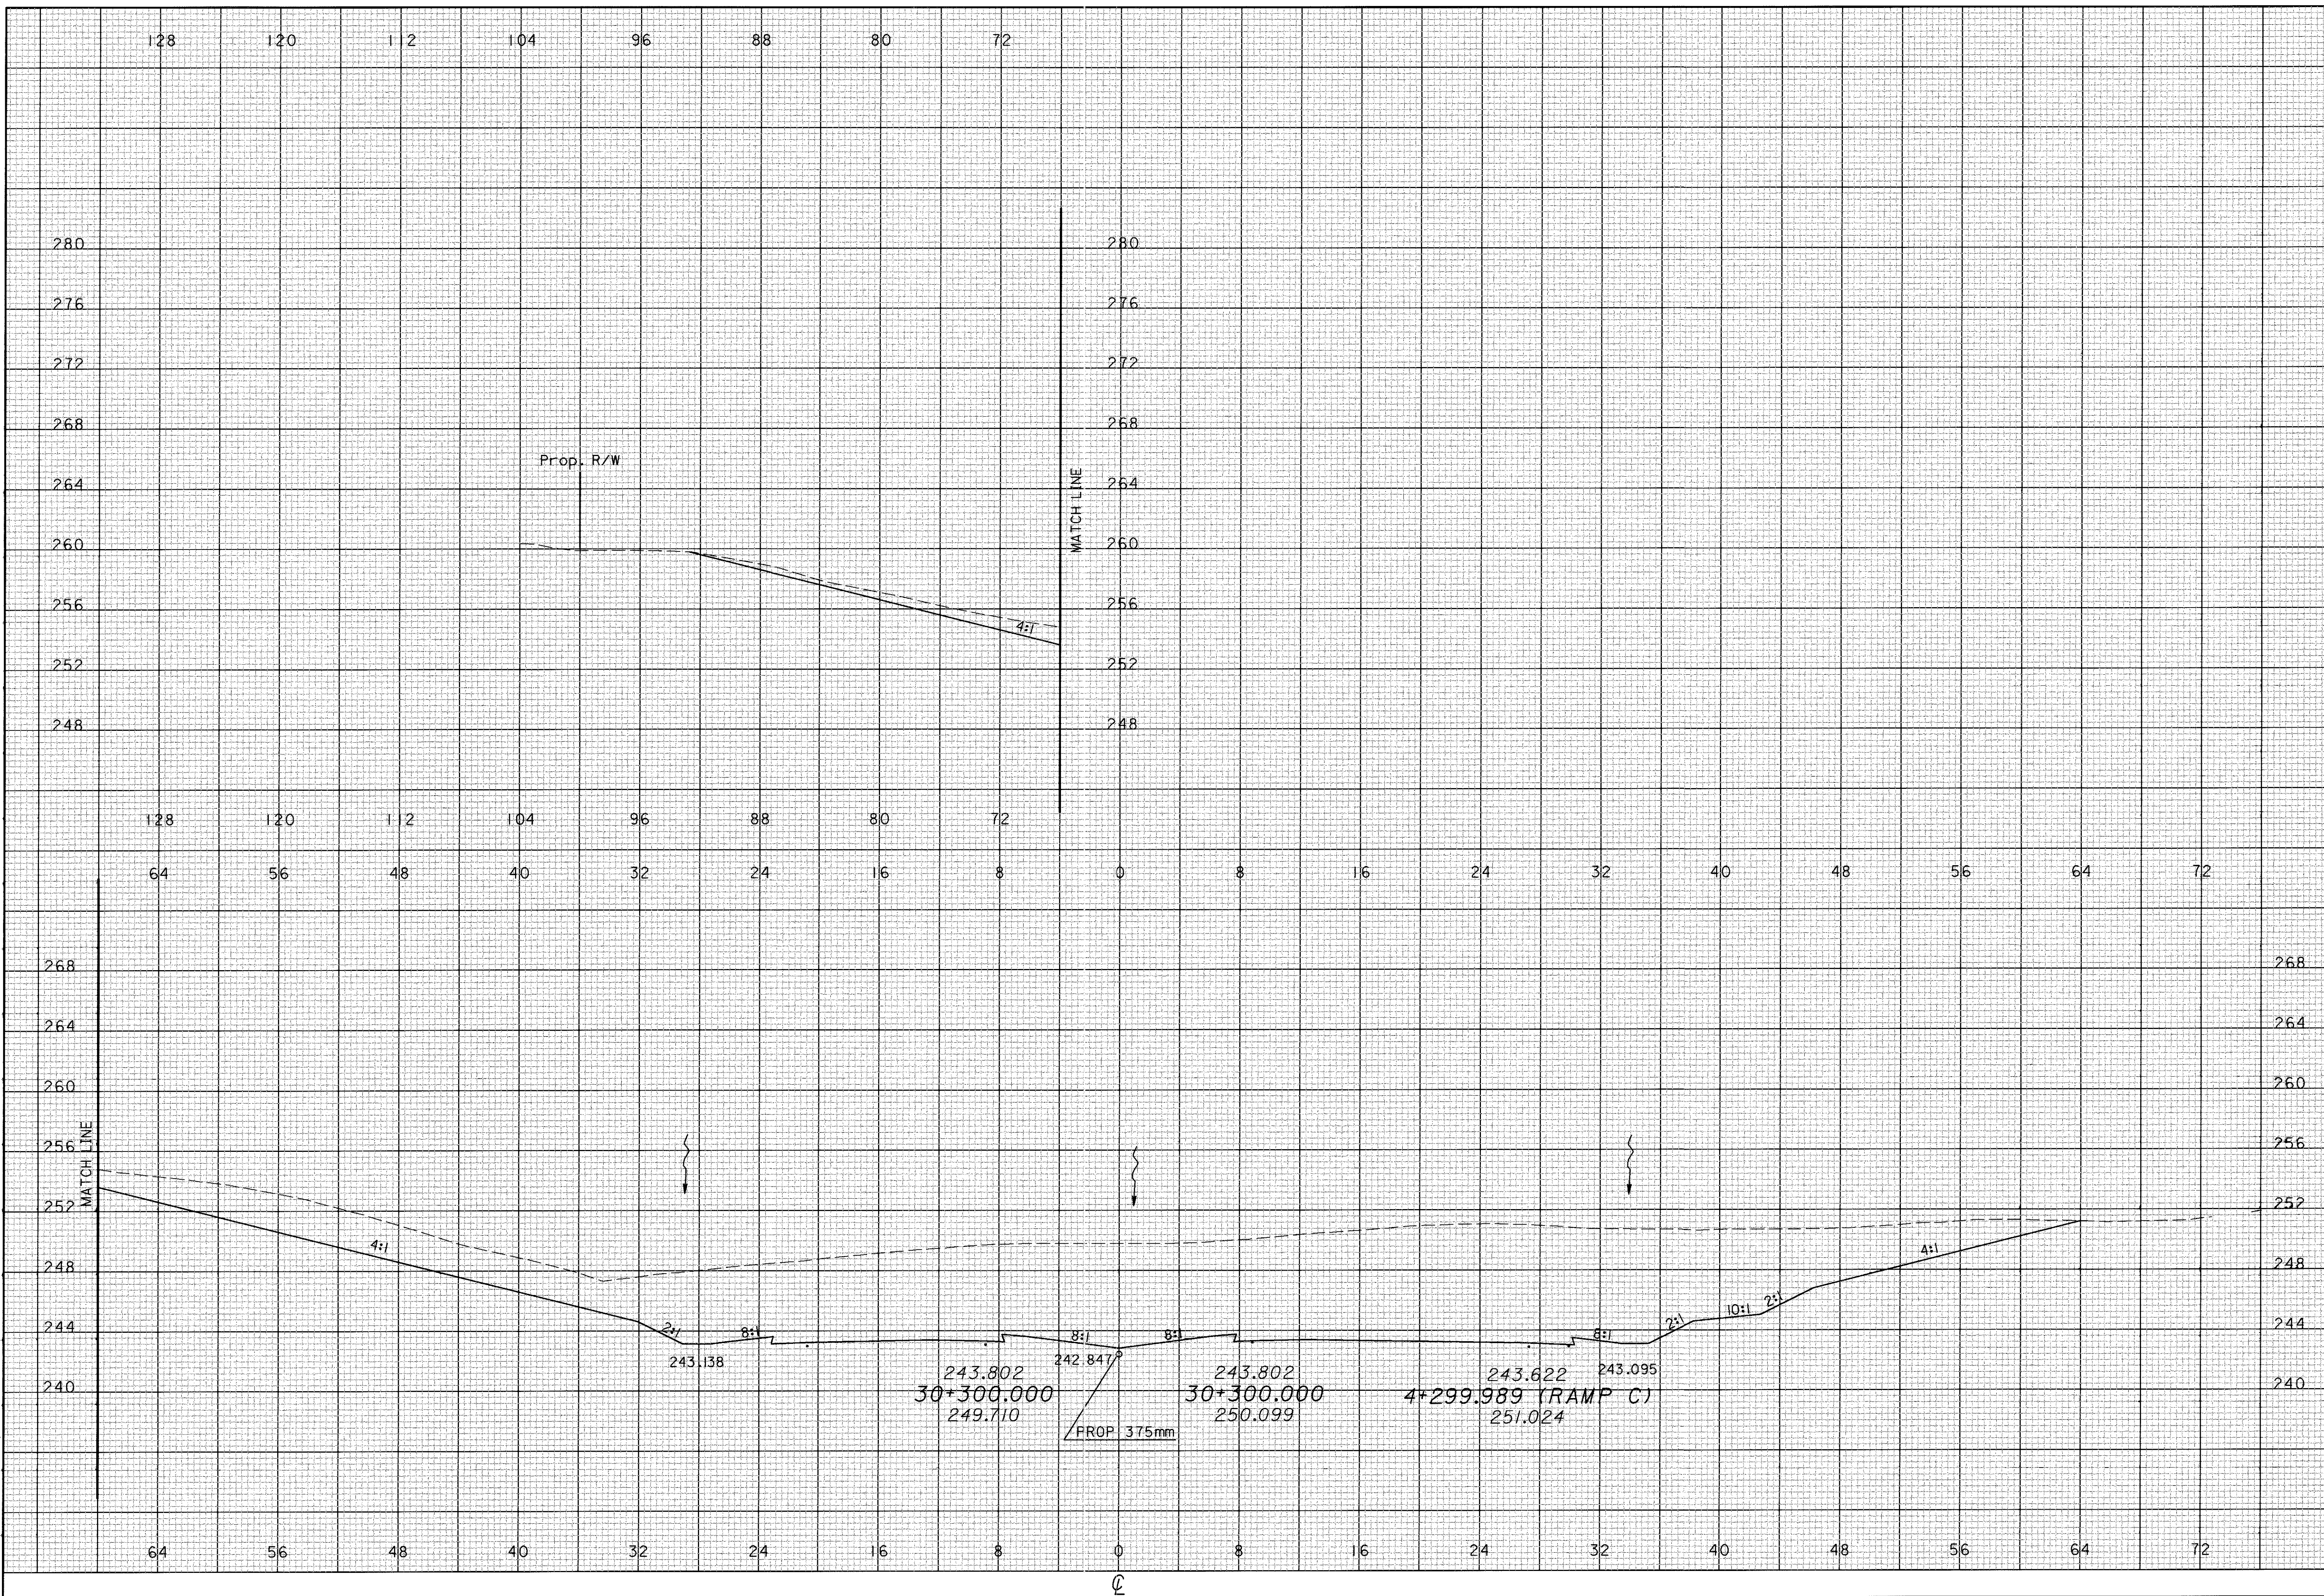


CROSS SECTIONS
 STA 30+320

ATH-33-30.981

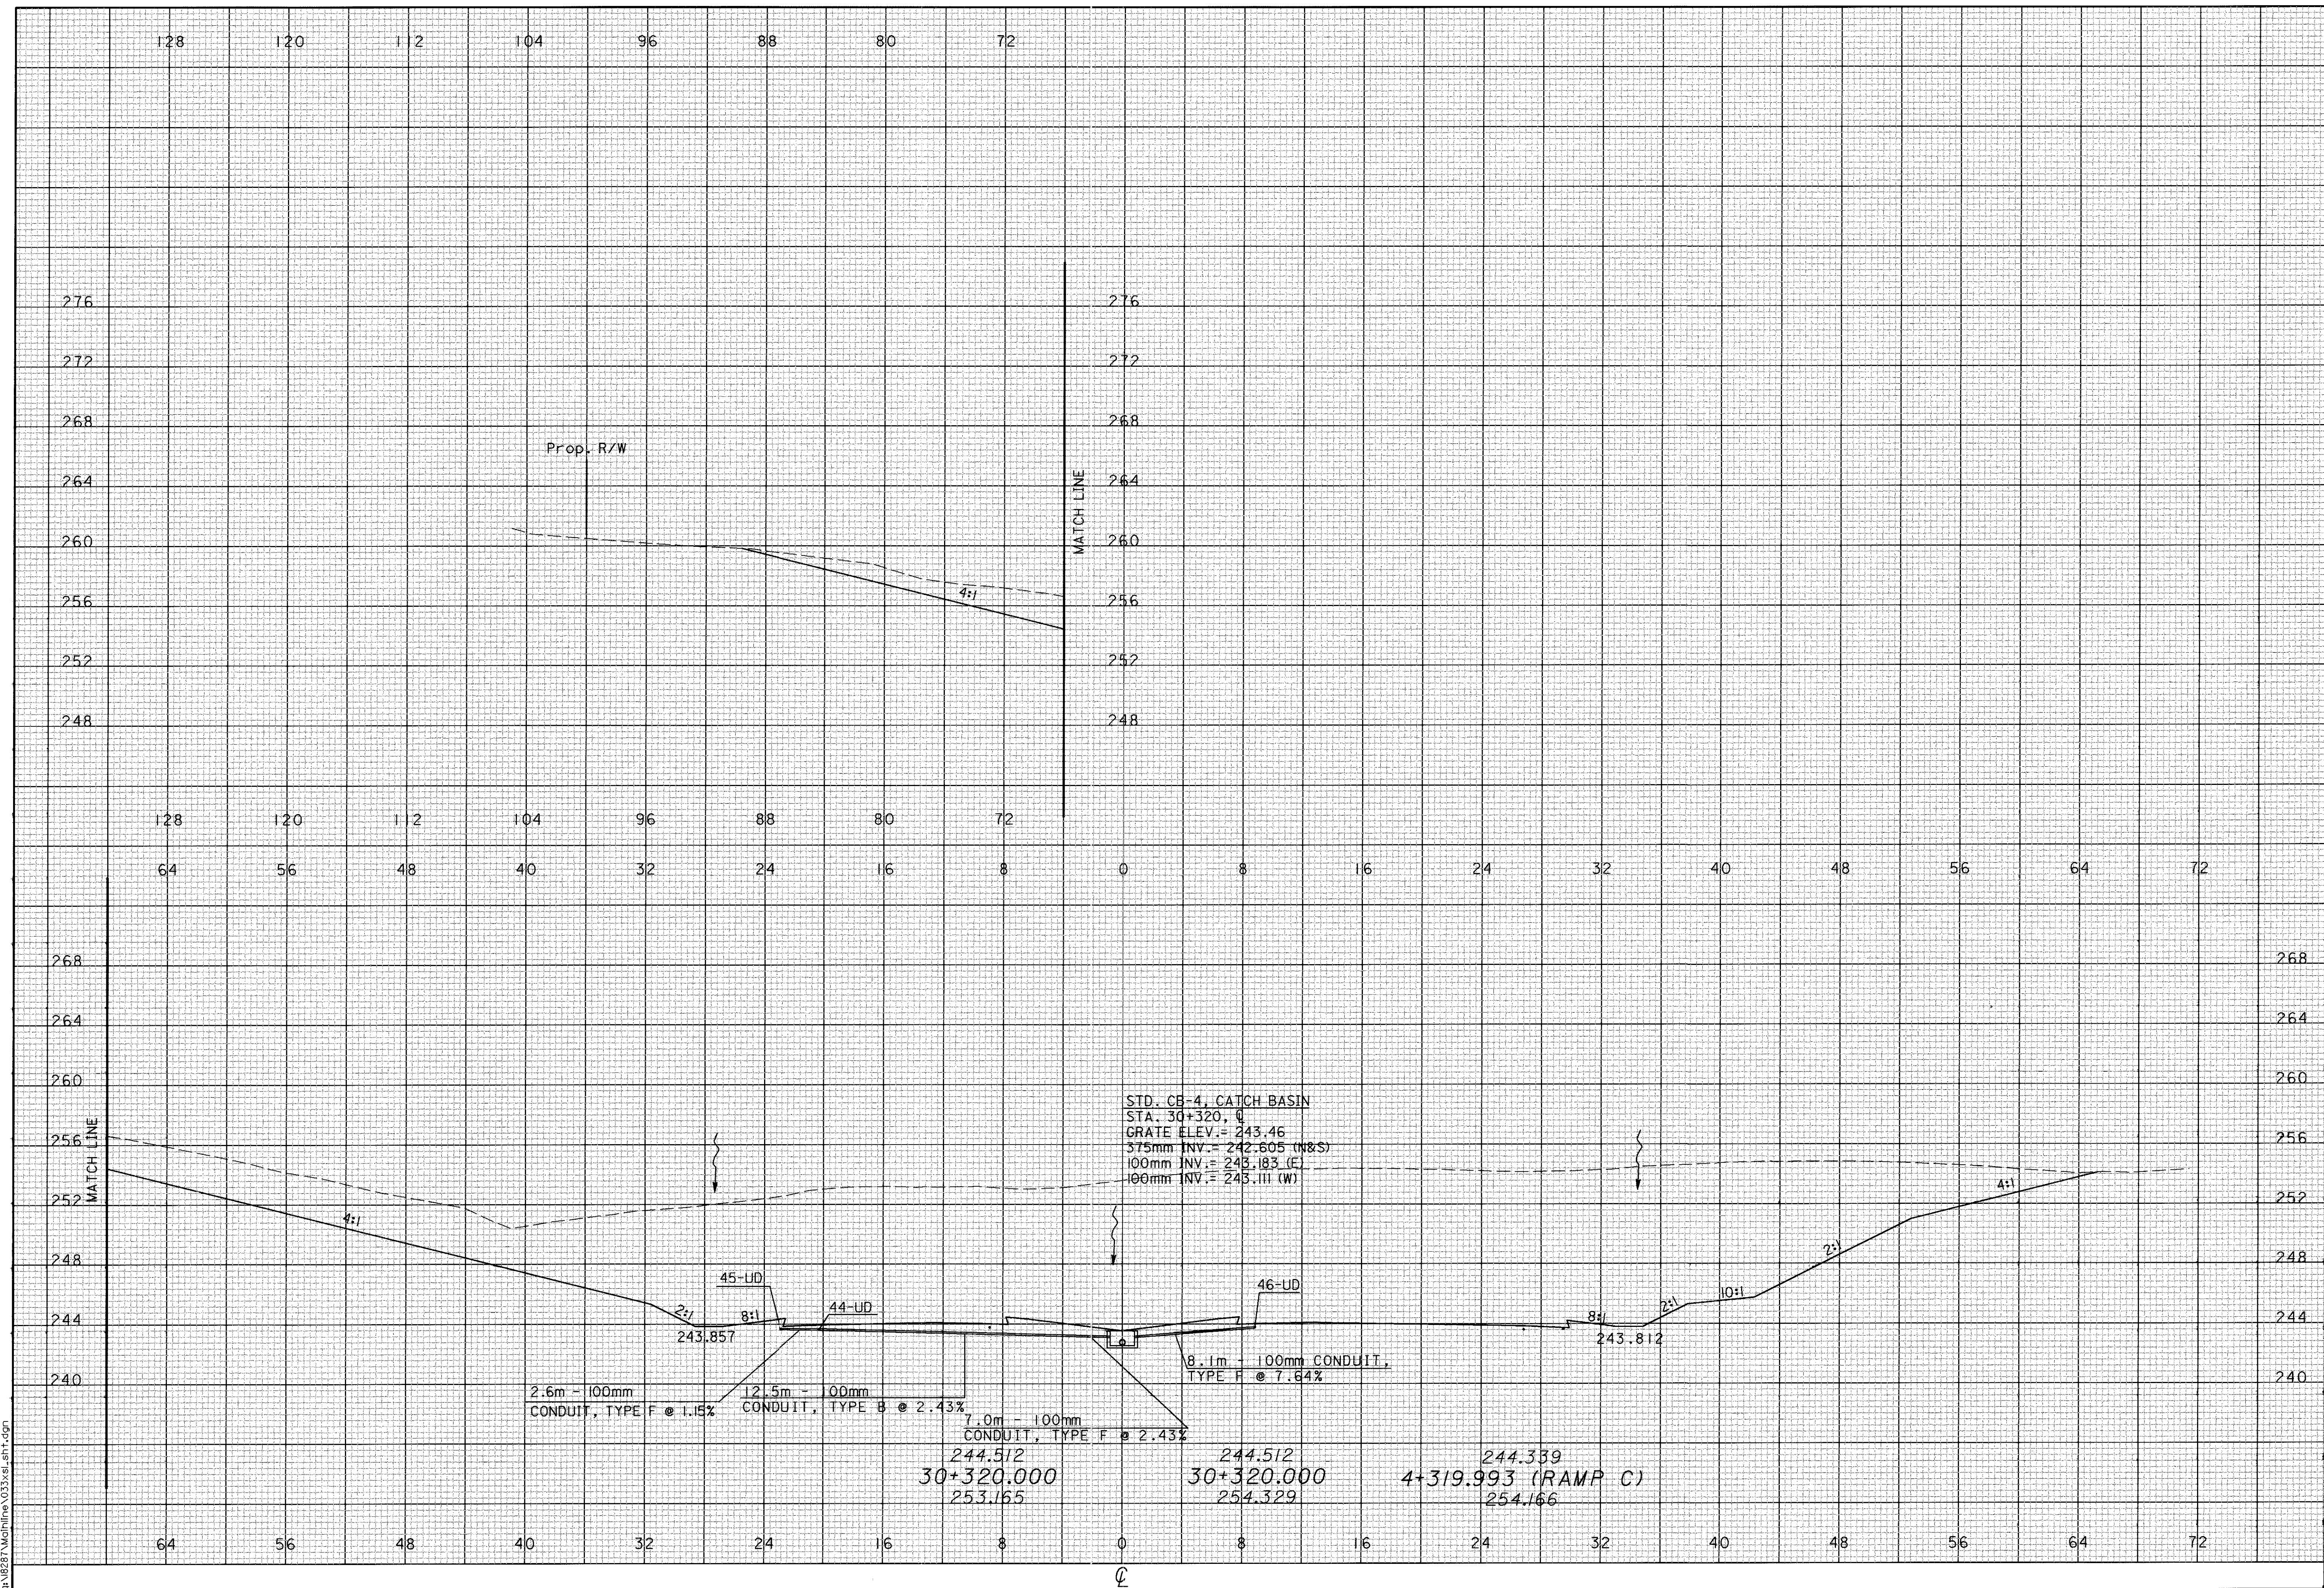

09 JAN 2001 08:44:49
 d:\281\Athline\033\281.dgn

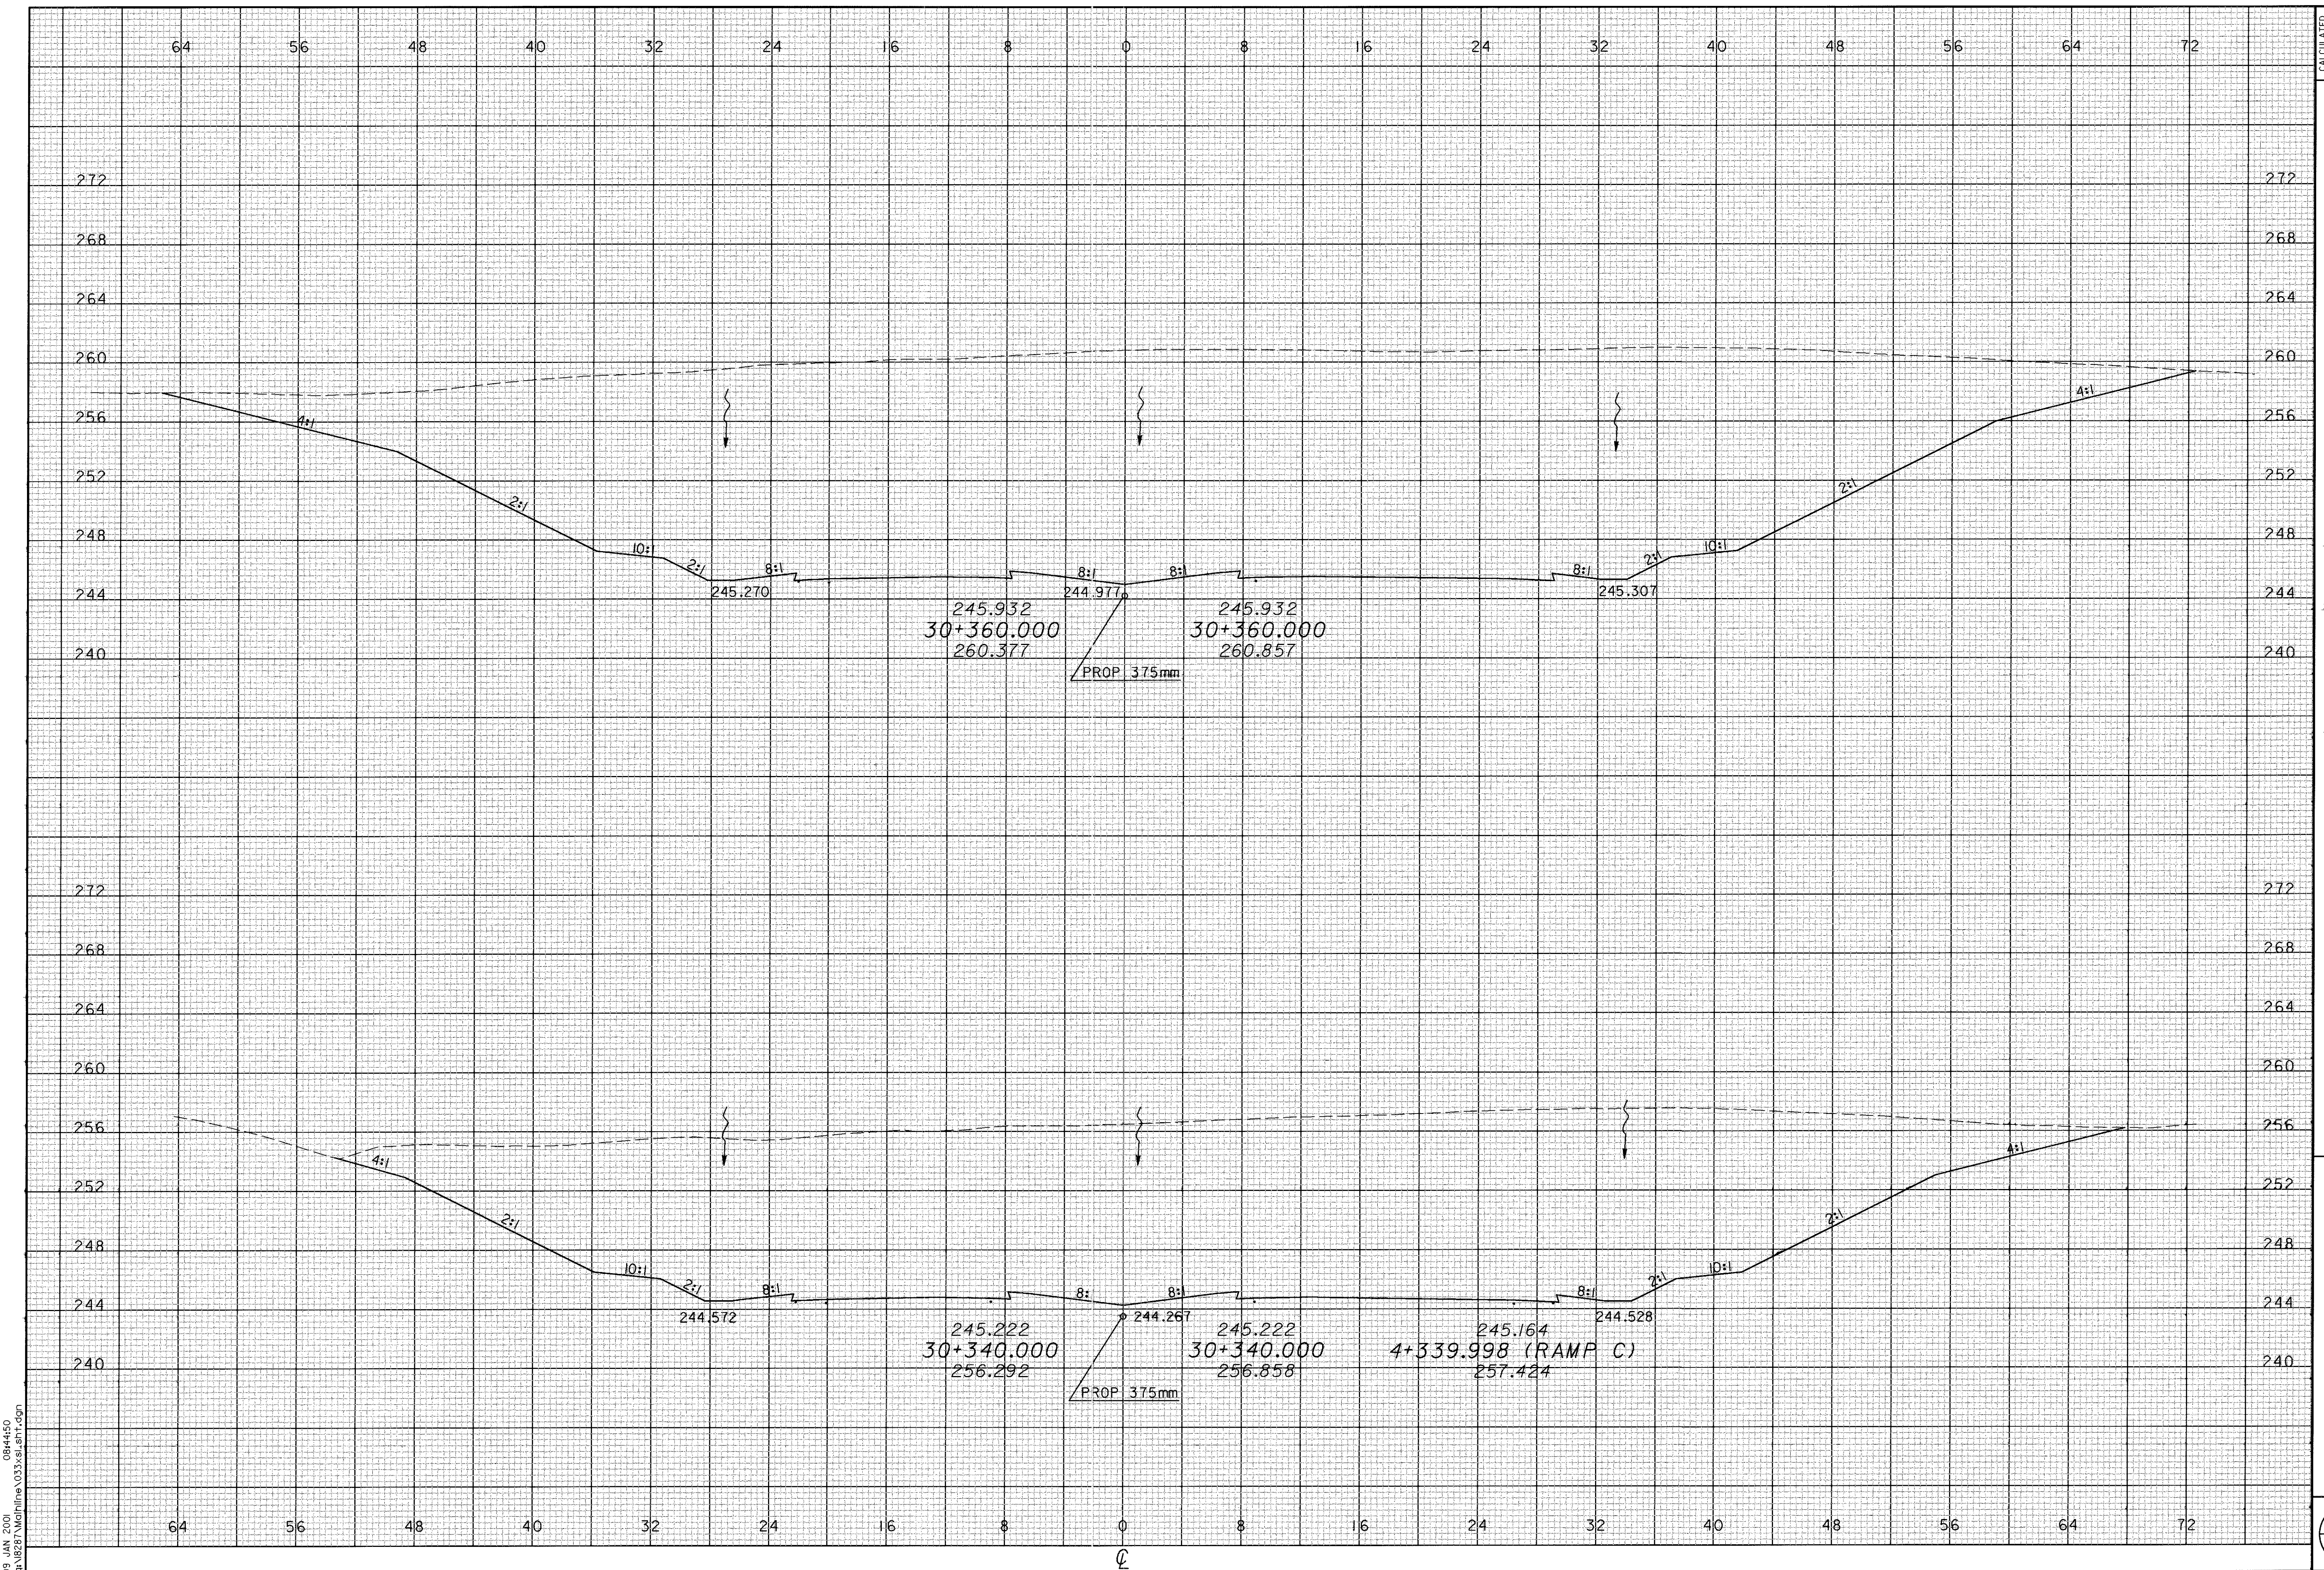

CALCULATED
PRS
CHECKED
TAL

CROSS SECTIONS
STA 30+340 TO STA 30+360

ATH-33-30.981


09 JAN 2001 08:44:50
d:\2881\Athline\033\ss\ssm.dgn

CALCULATED
PRS
CHECKED
TAL

CROSS SECTIONS
STA 30+380

ATH-33-30.981

237
956

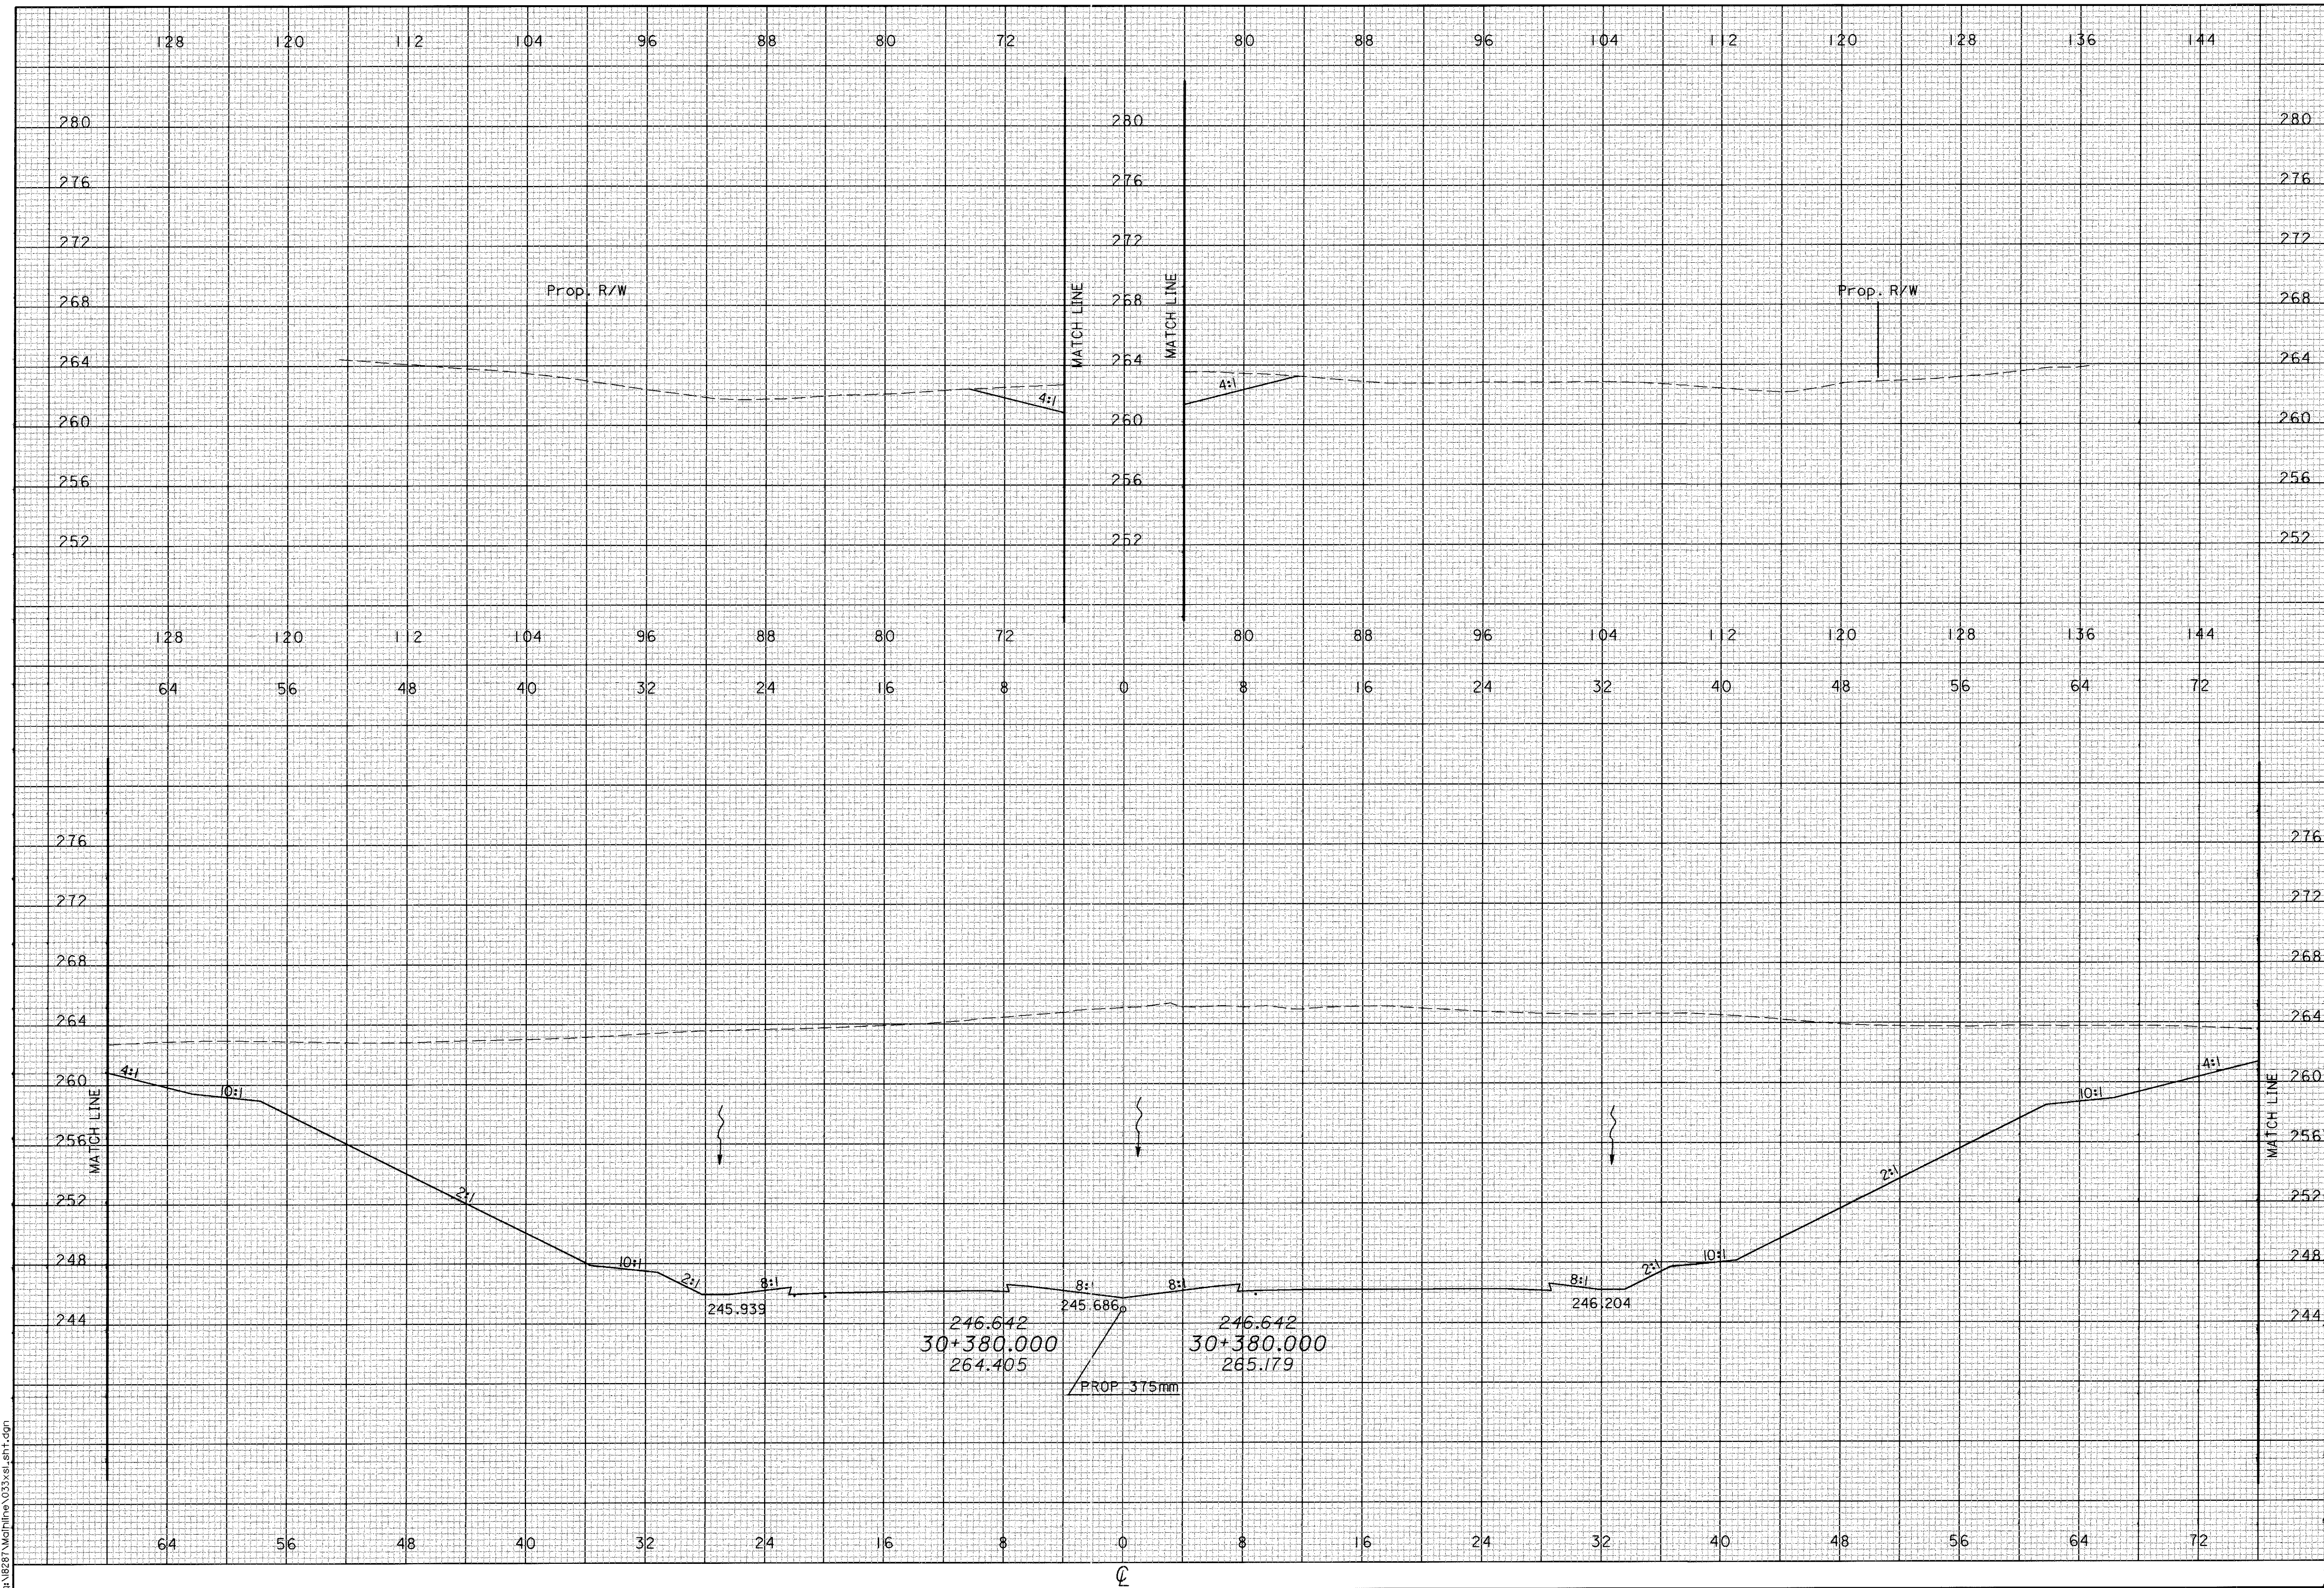


09 JAN 2001 08:44:50
d:\2821\Athline\33\30.981.dgn

CALCULATED
PRS
CHECKED
TAL

CROSS SECTIONS
STA 30+400

ATH-33-30.981

238
956

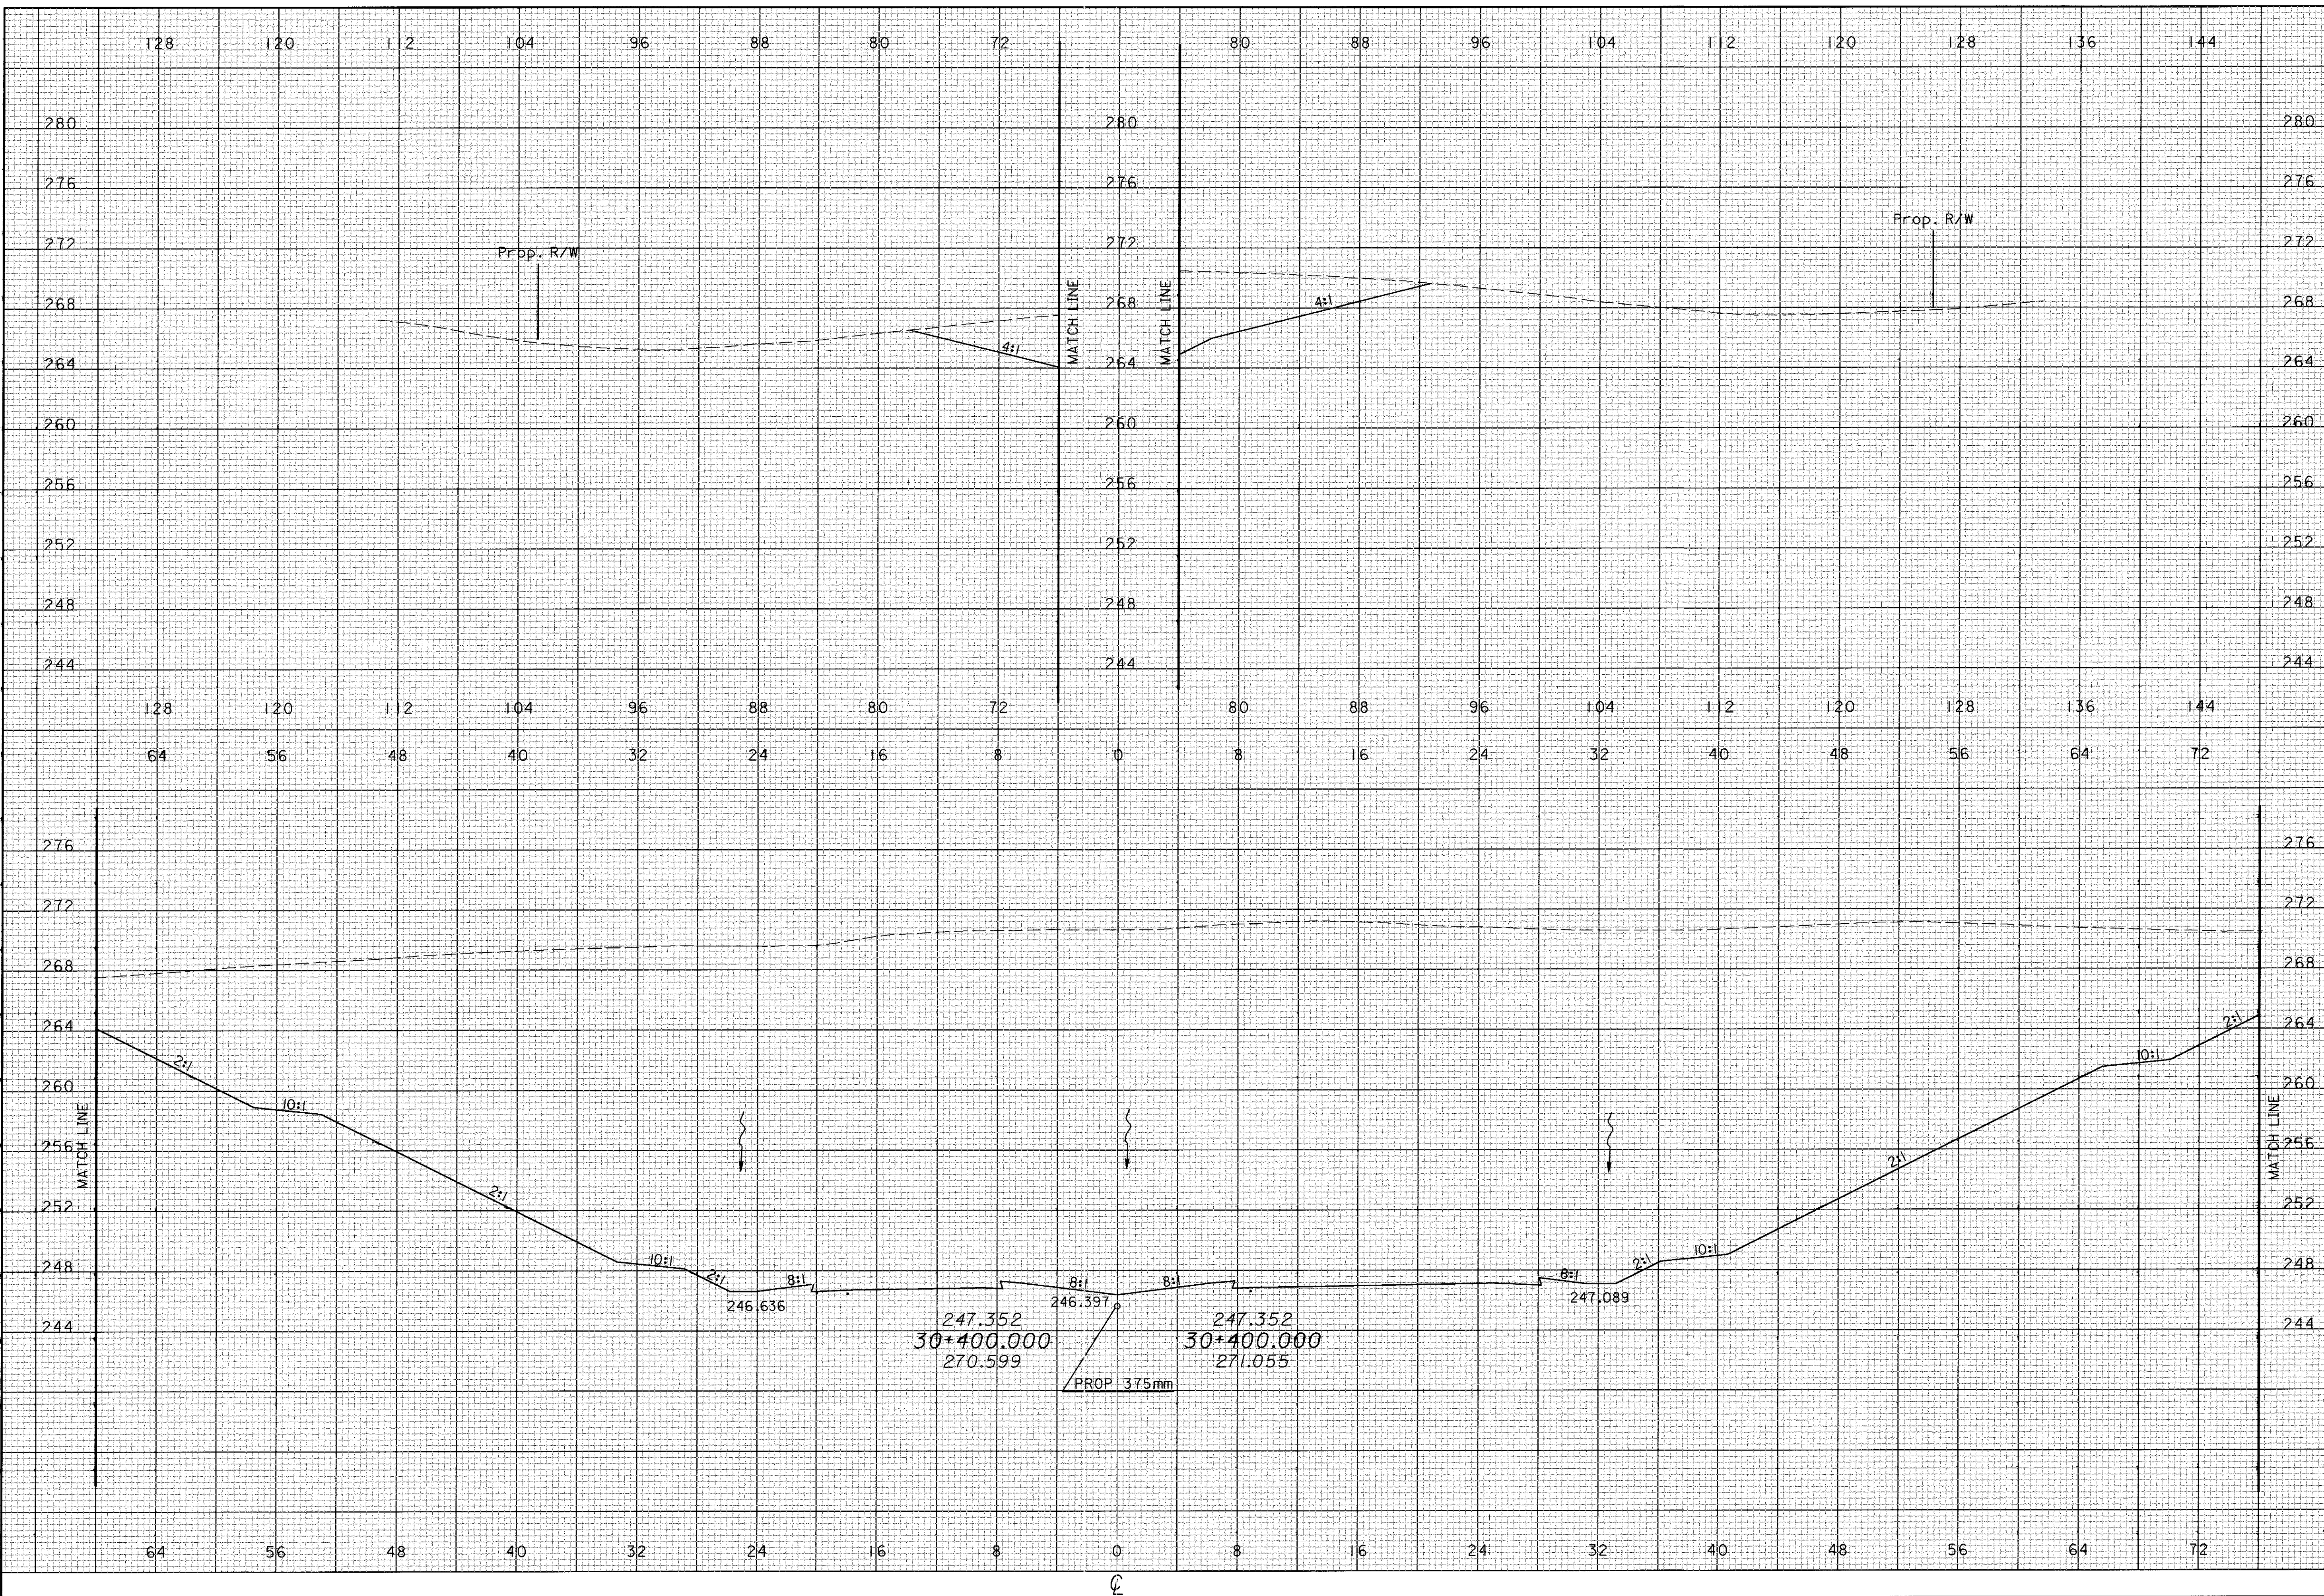


09 JAN 2001 08:44:51
d:\228\Athline\33\30.981.dgn

CROSS SECTIONS
STA 30+420

ATH-33-30.981

239
956

CALCULATED
PRS
CHECKED
TAL

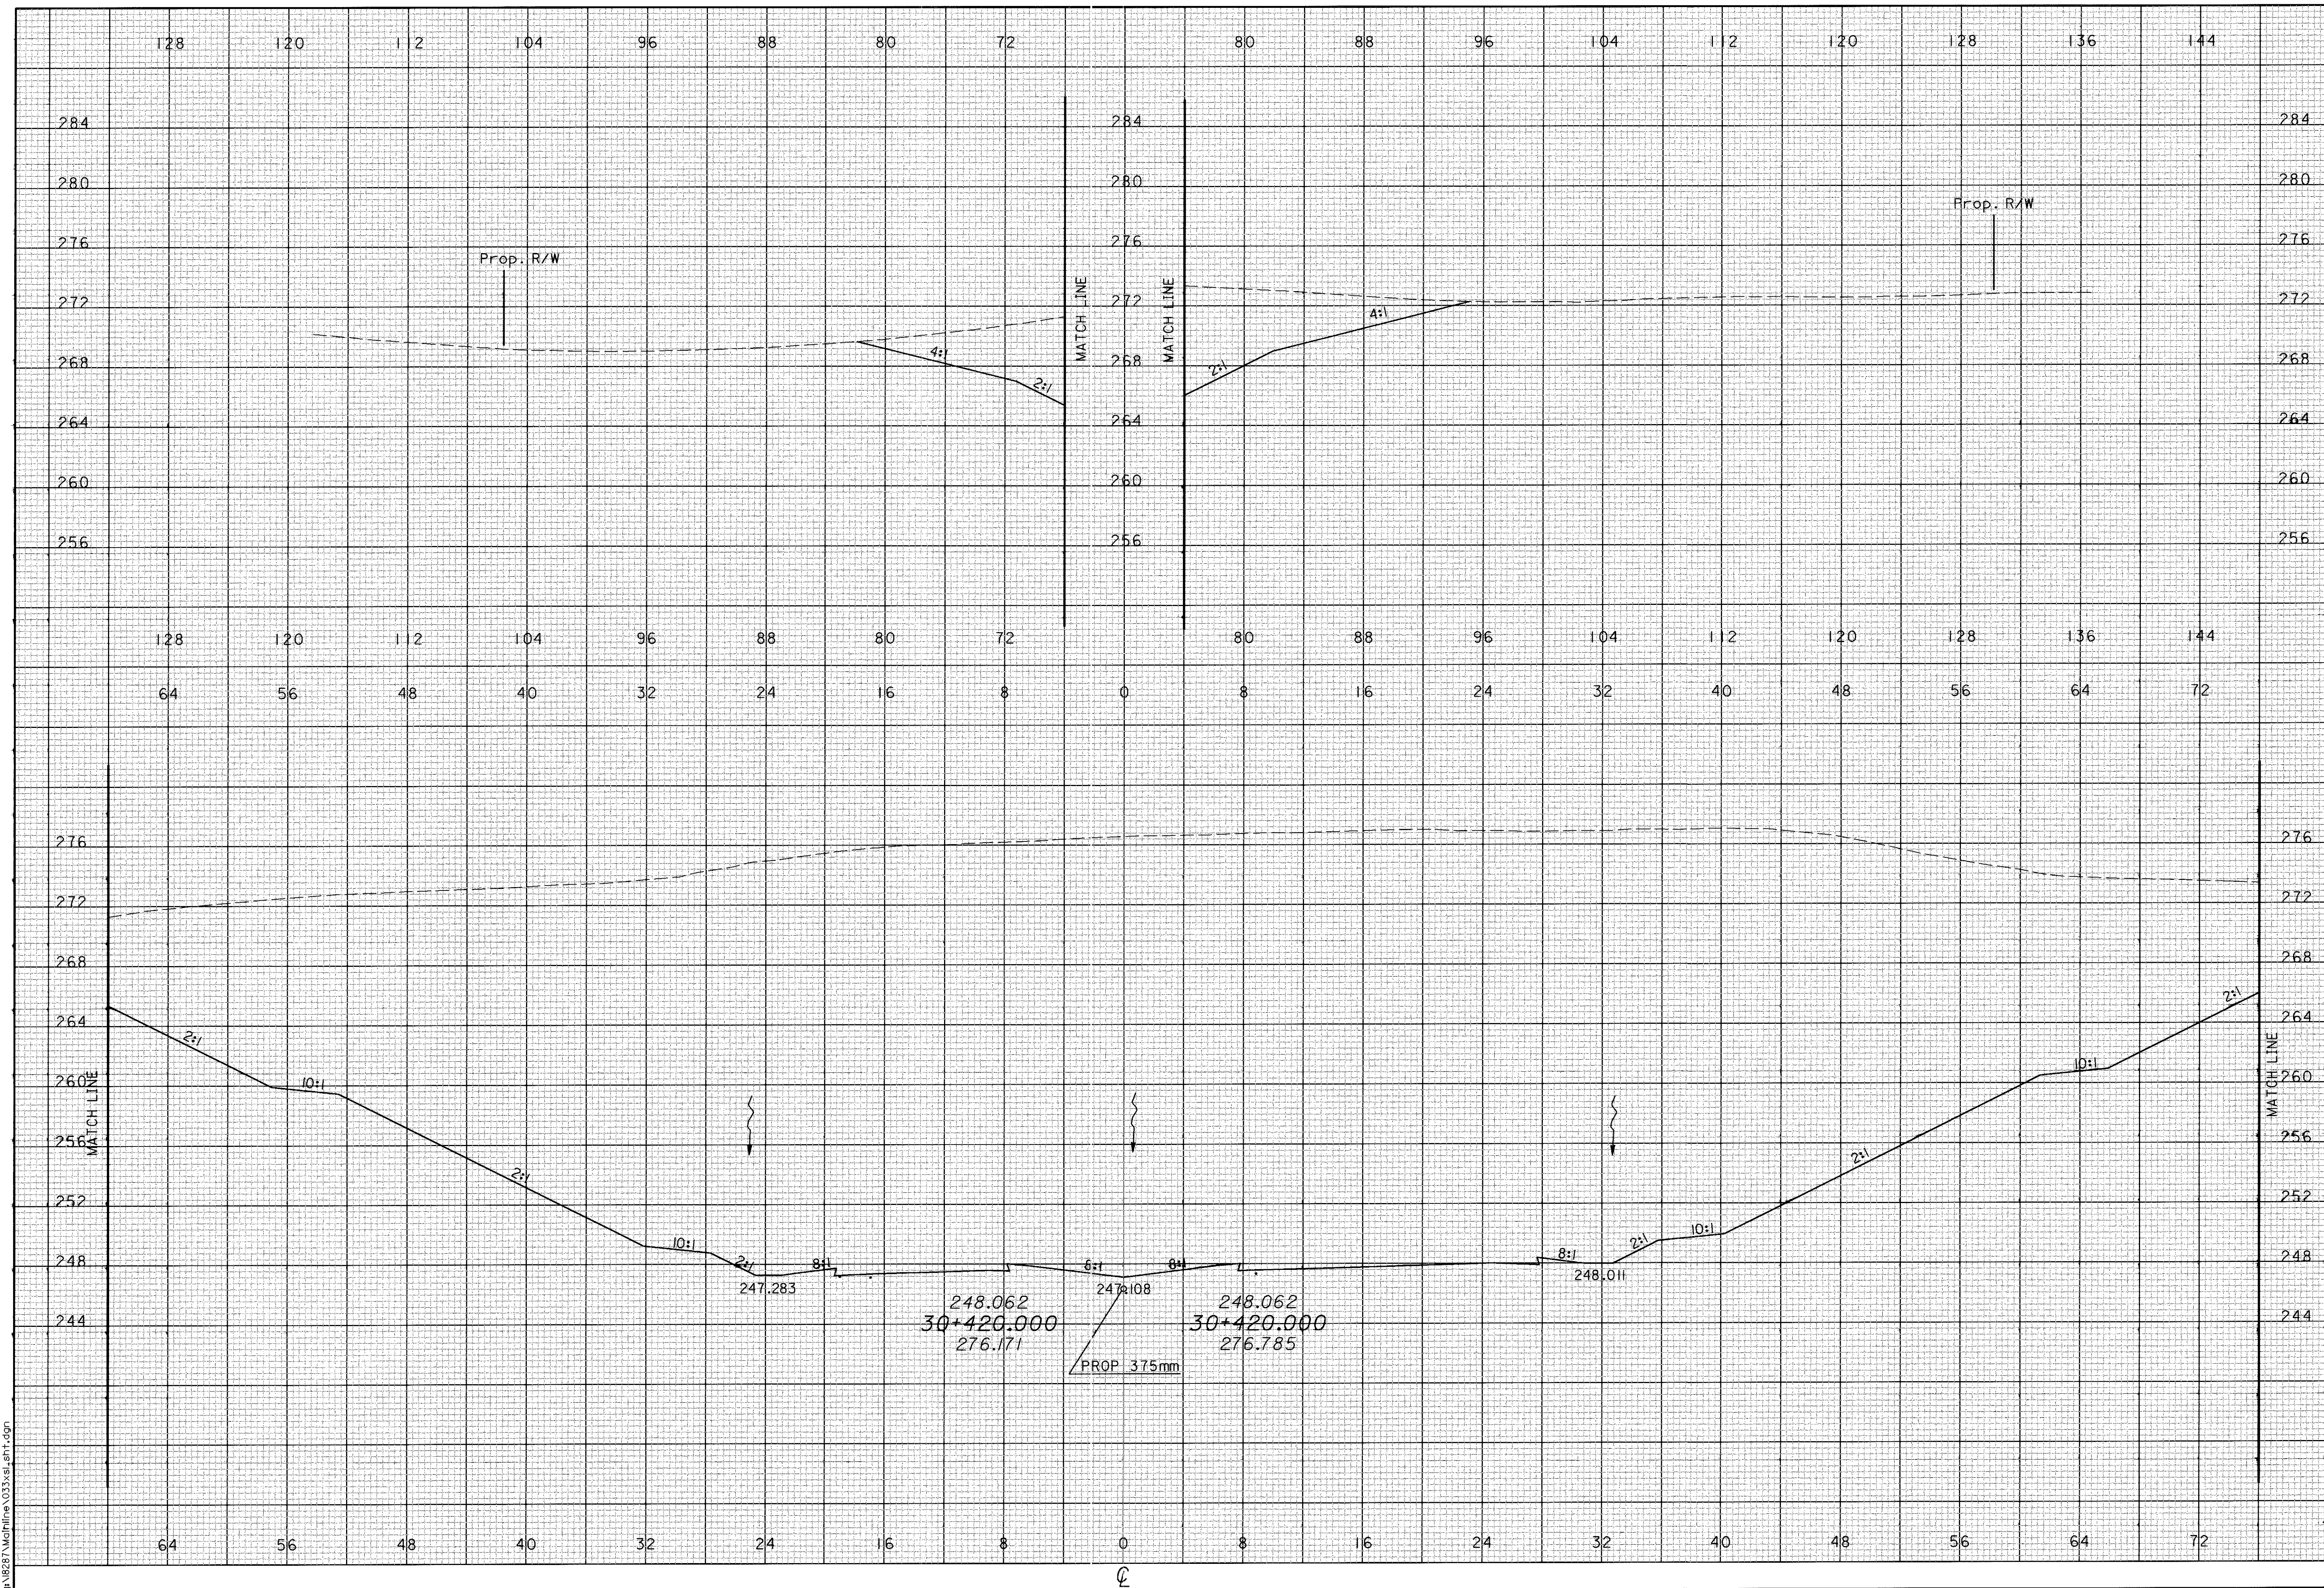


09 JAN 2001 08:44:51
d:\2001\Athline\33x30.981.dgn

CALCULATED
PRS
CHECKED
TAL


CROSS SECTIONS
STA 30+440

ATH-33-30.981

240
956

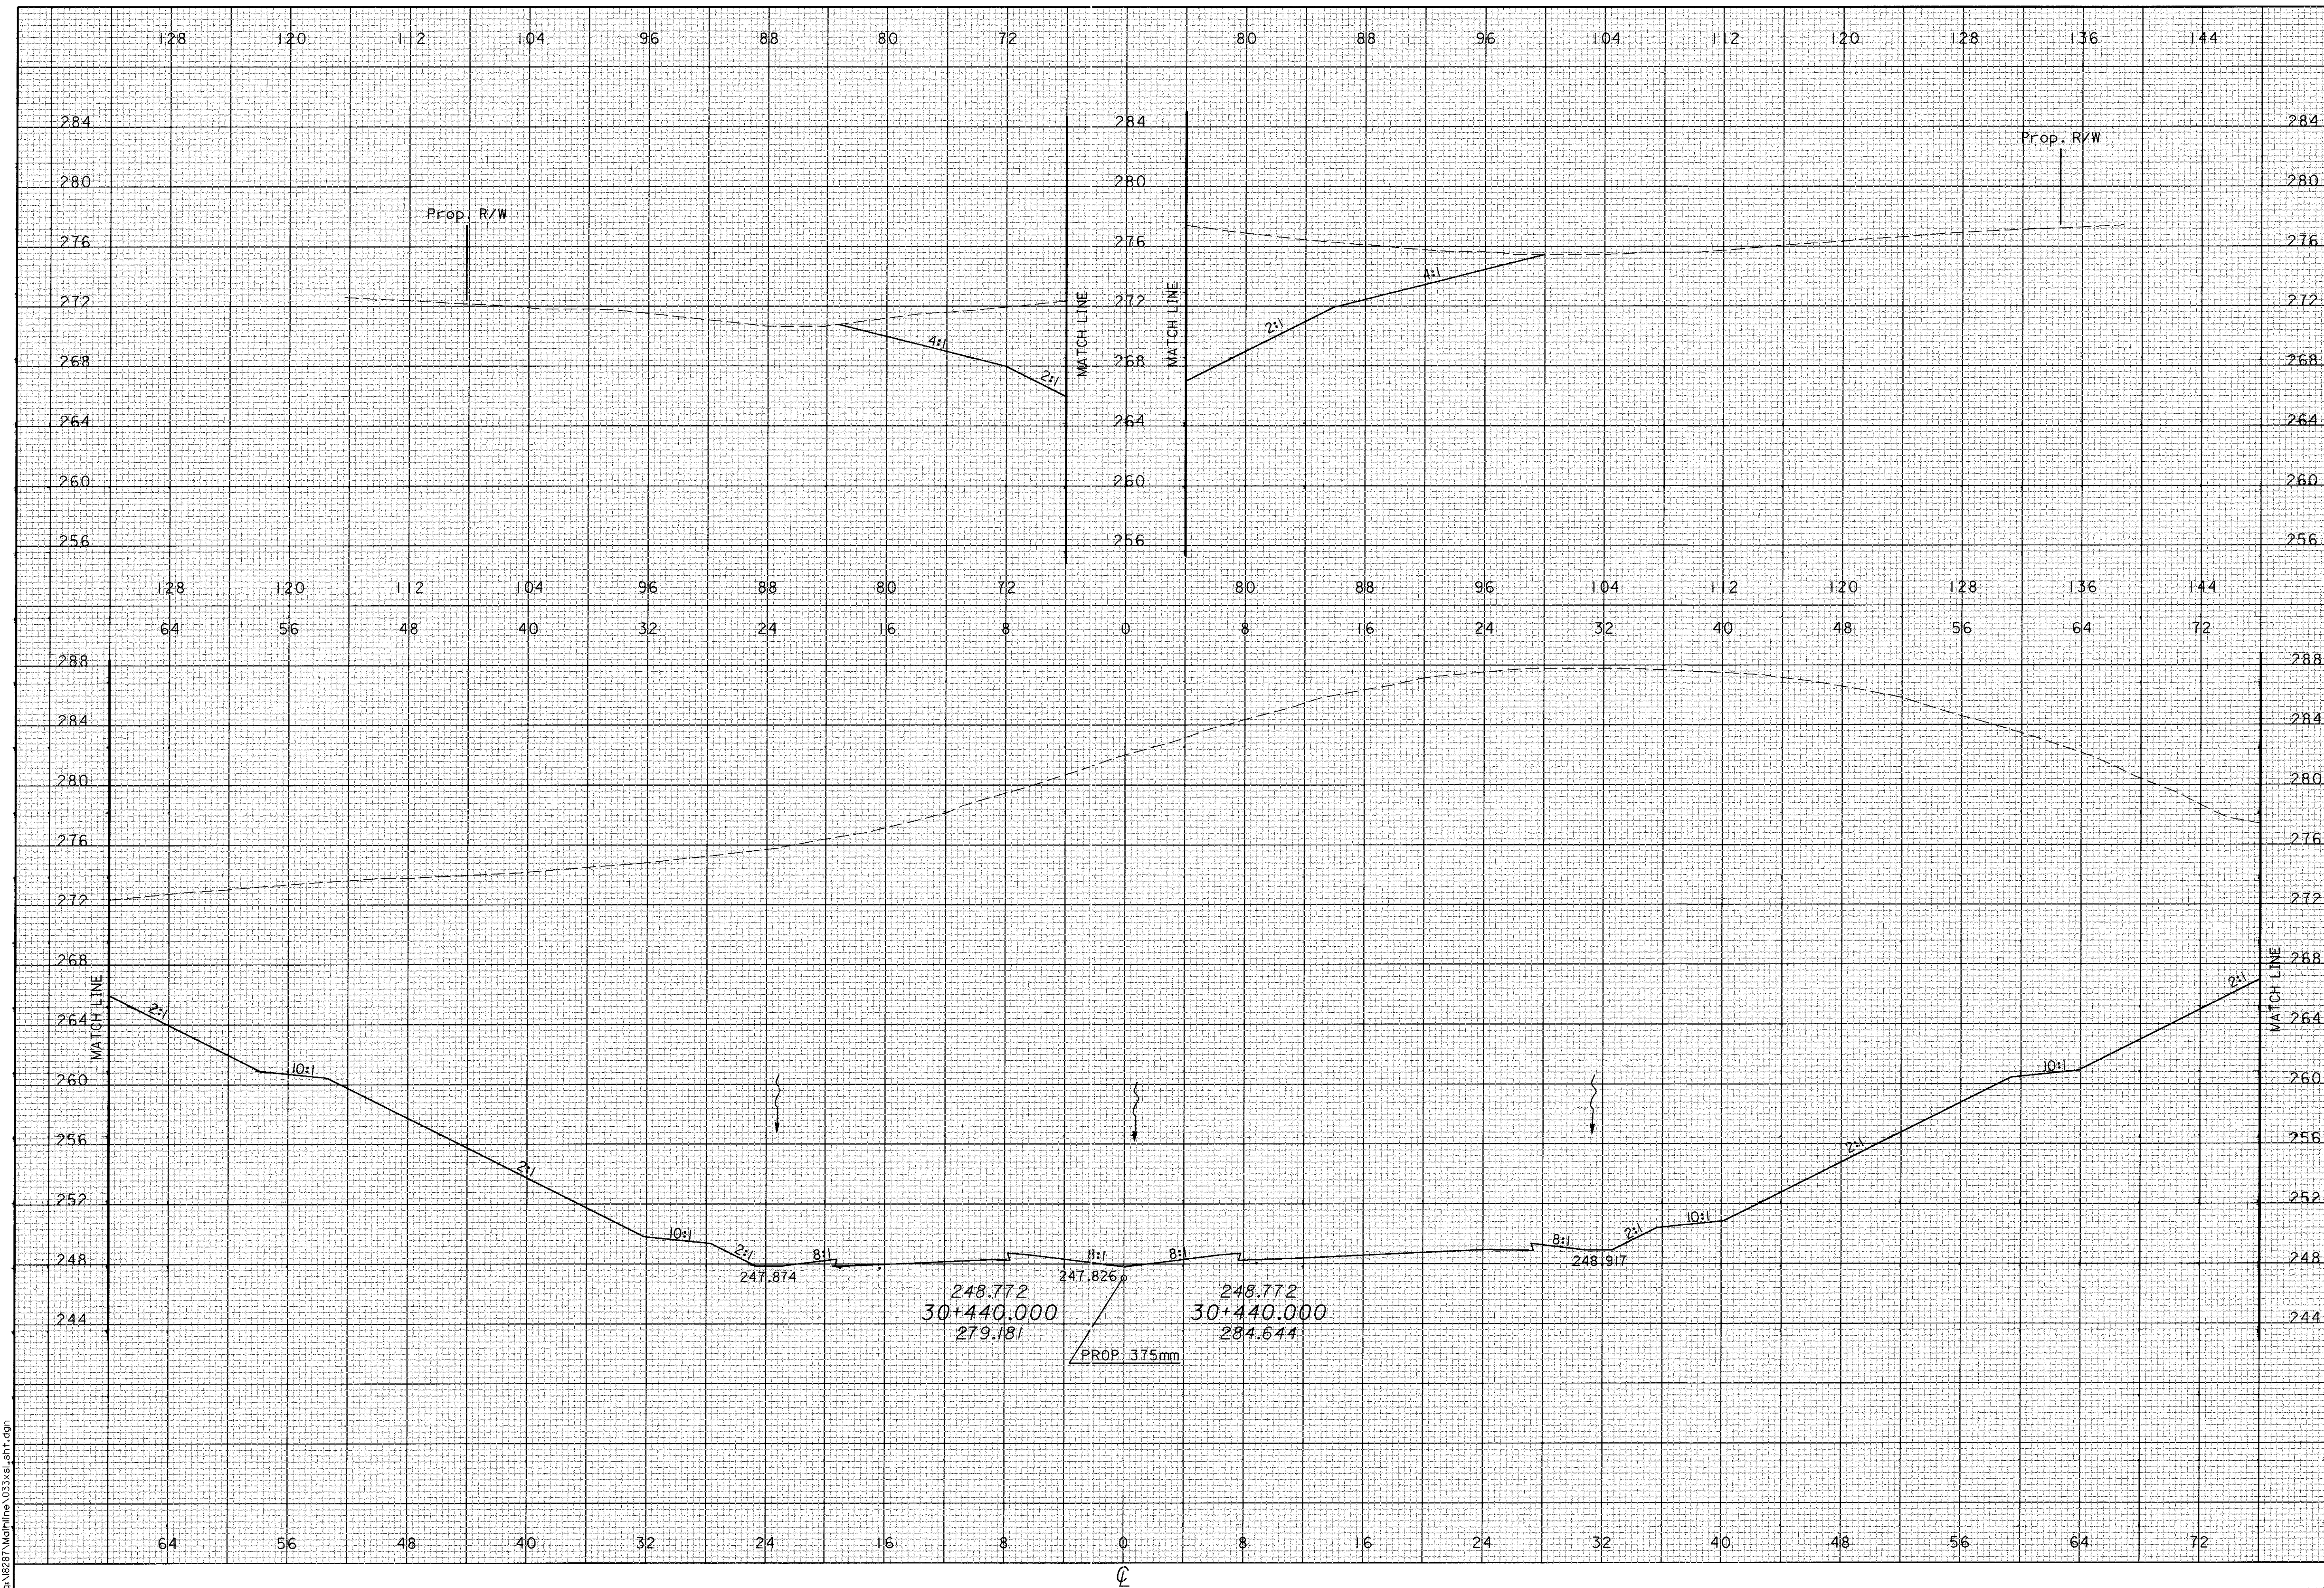

09 JAN 2001 08:44:51
G:\281\Athline\033x\ath.dgn

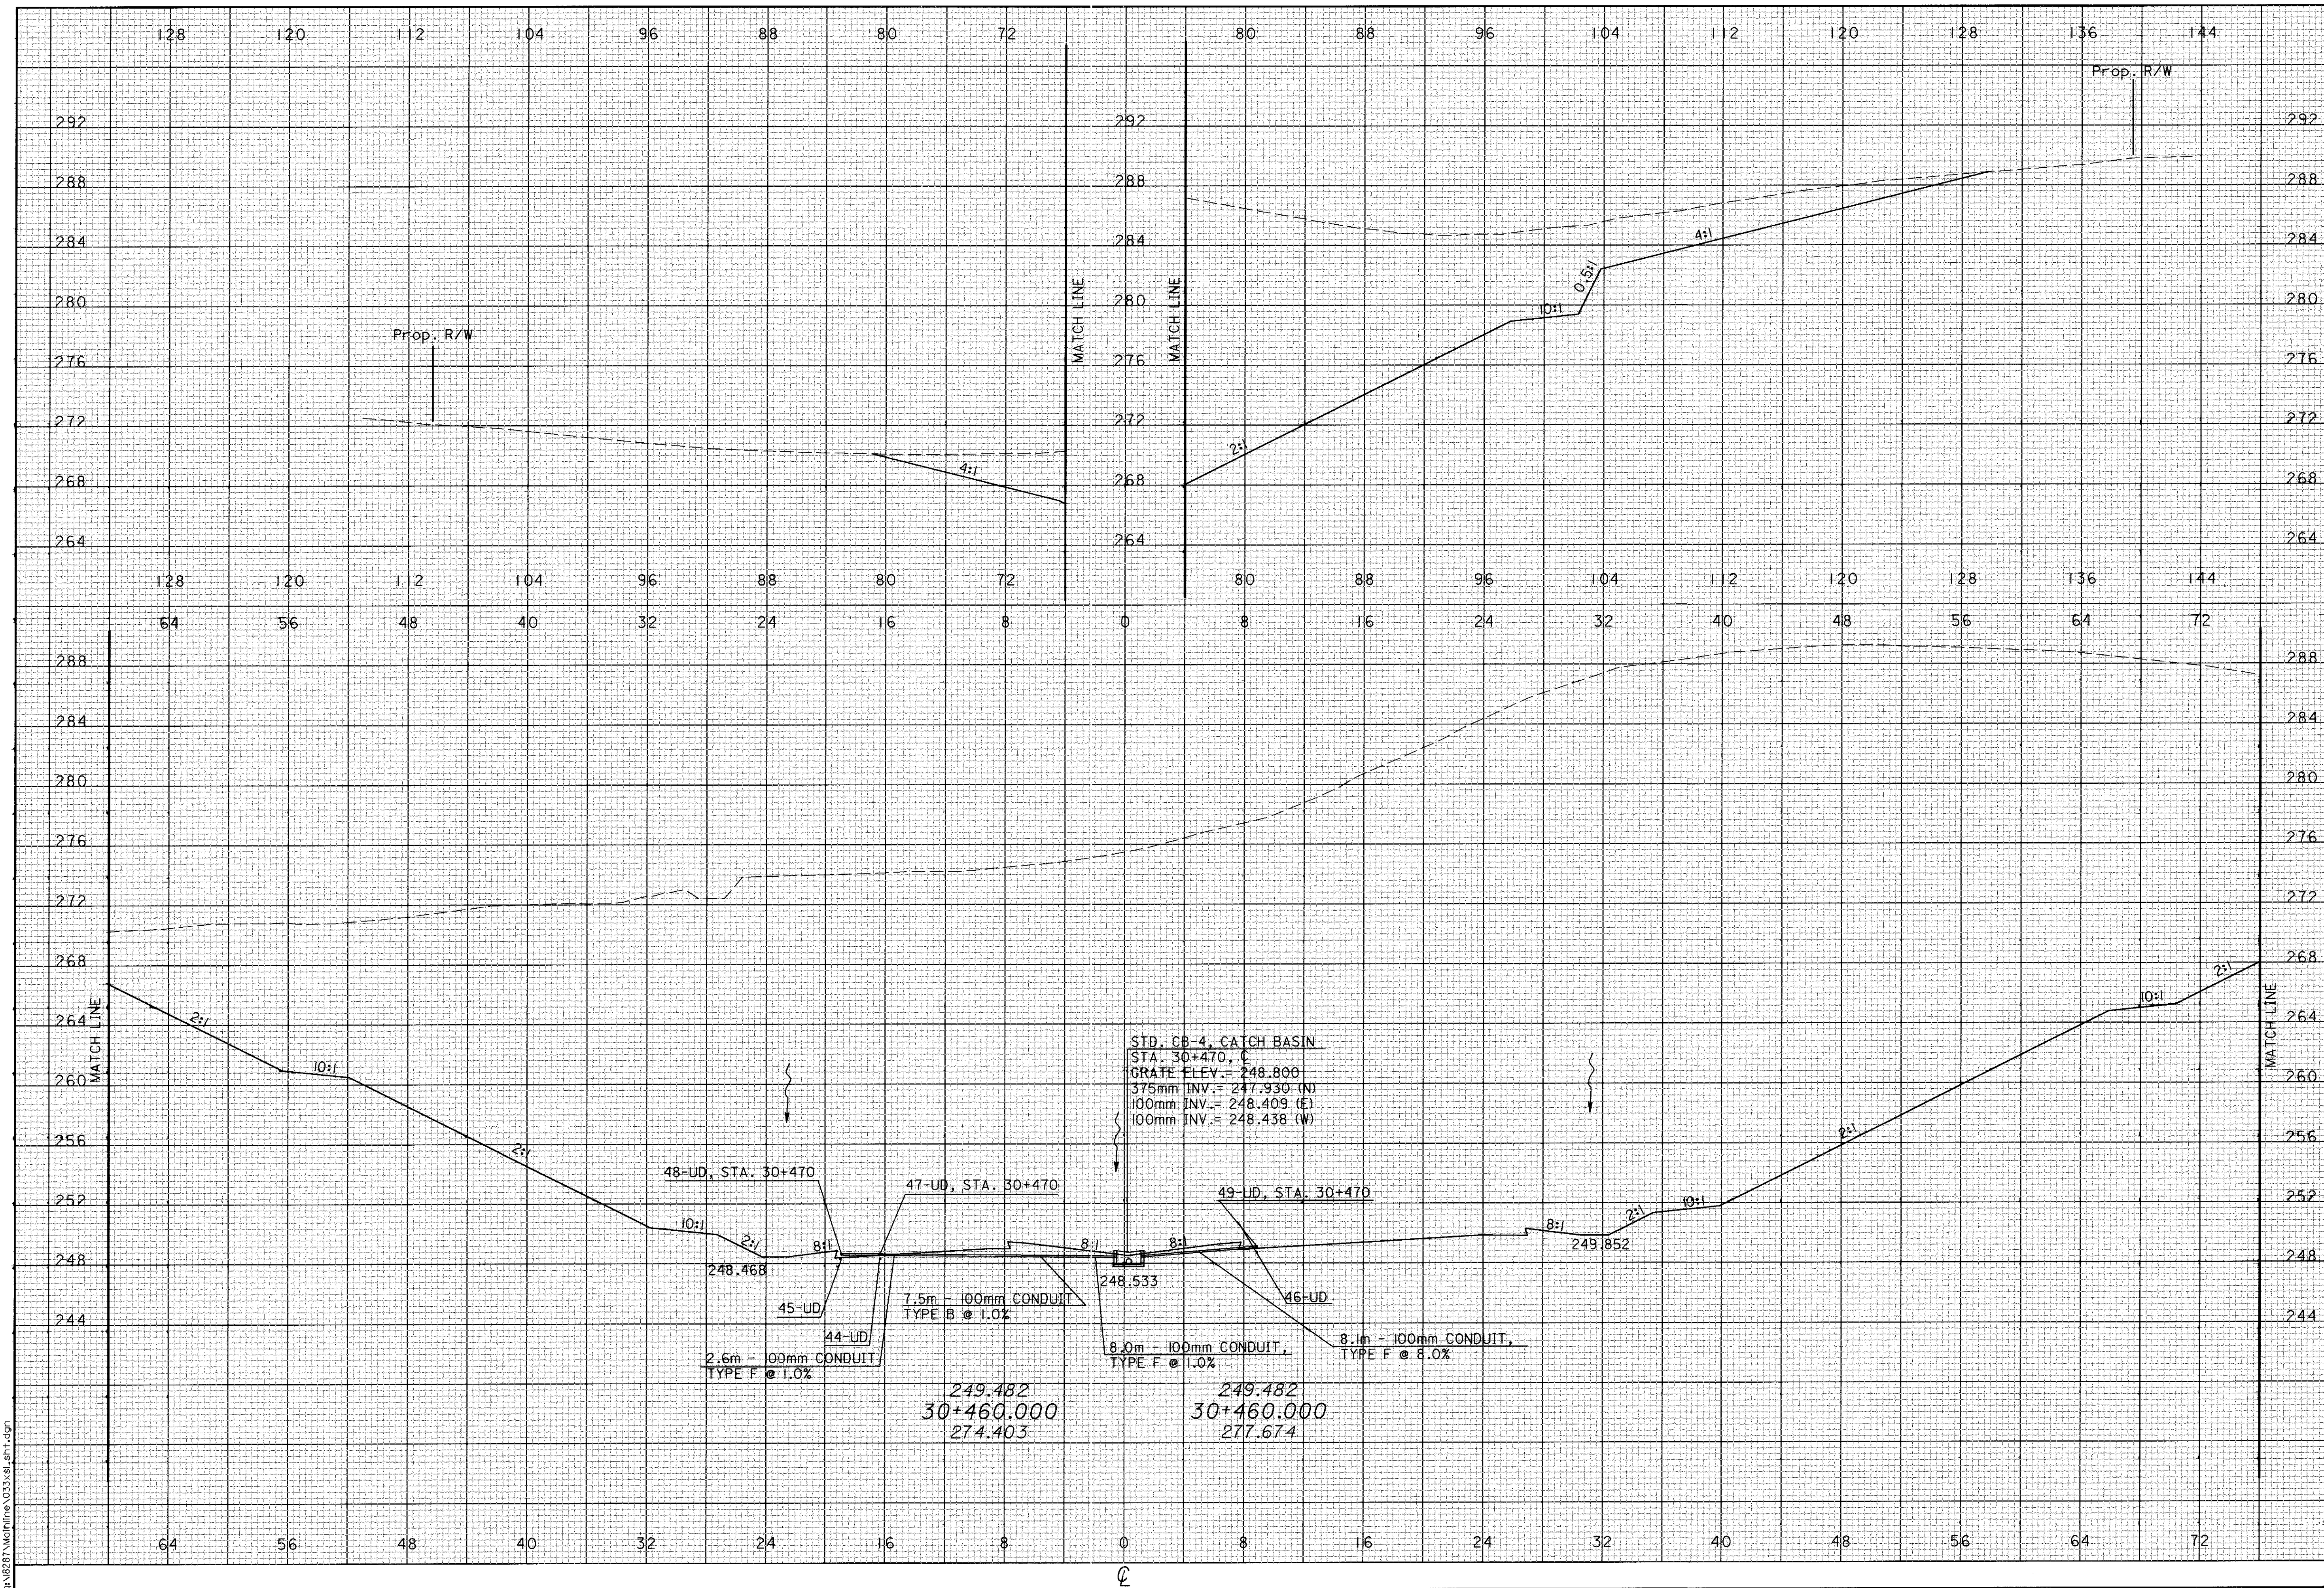


09 JAN 2001 08:44:51
c:\28281\Mainline\033x\ath.dgn

CALCULATED
PRS
CHECKED
TAL

CROSS SECTIONS
STA 30+480


ATH-33-30.981

242
956

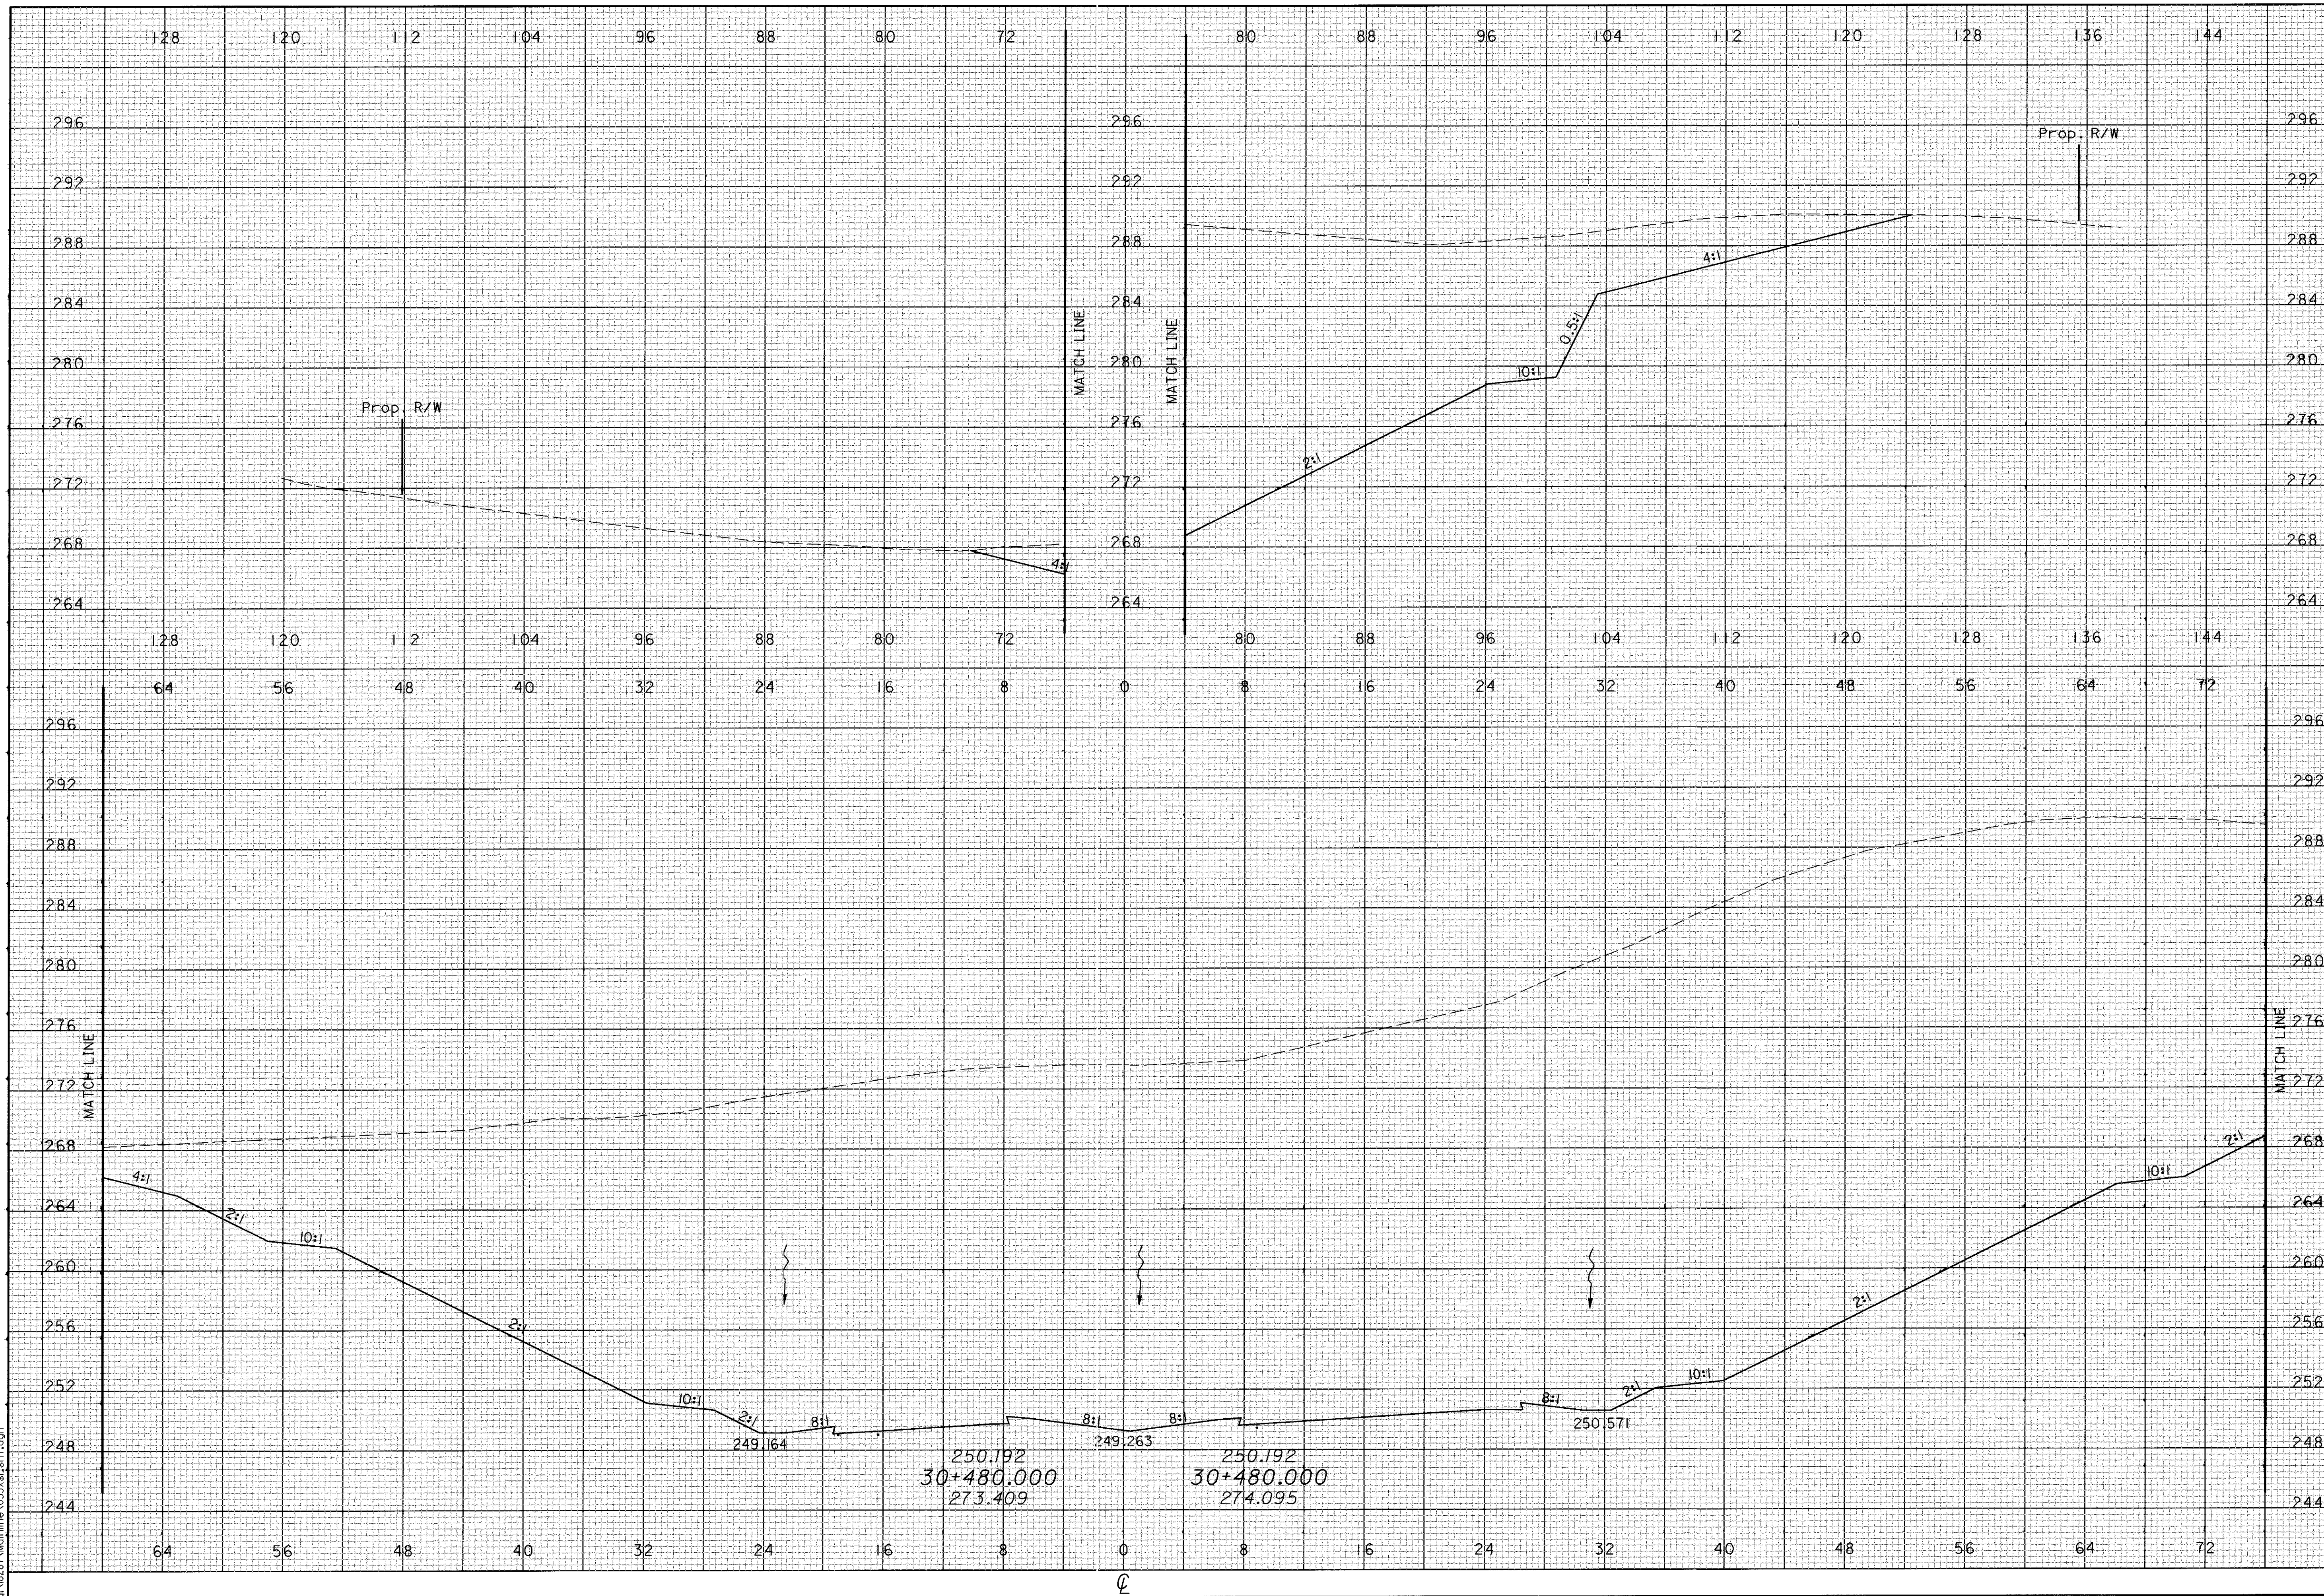

09 JAN 2001 08:44:52
c:\18287\Mainline\033\slu.sht.dgn

09 JAN 2001 08:44:52
 B:\287\N\01\In\A\032\30.981.dgn

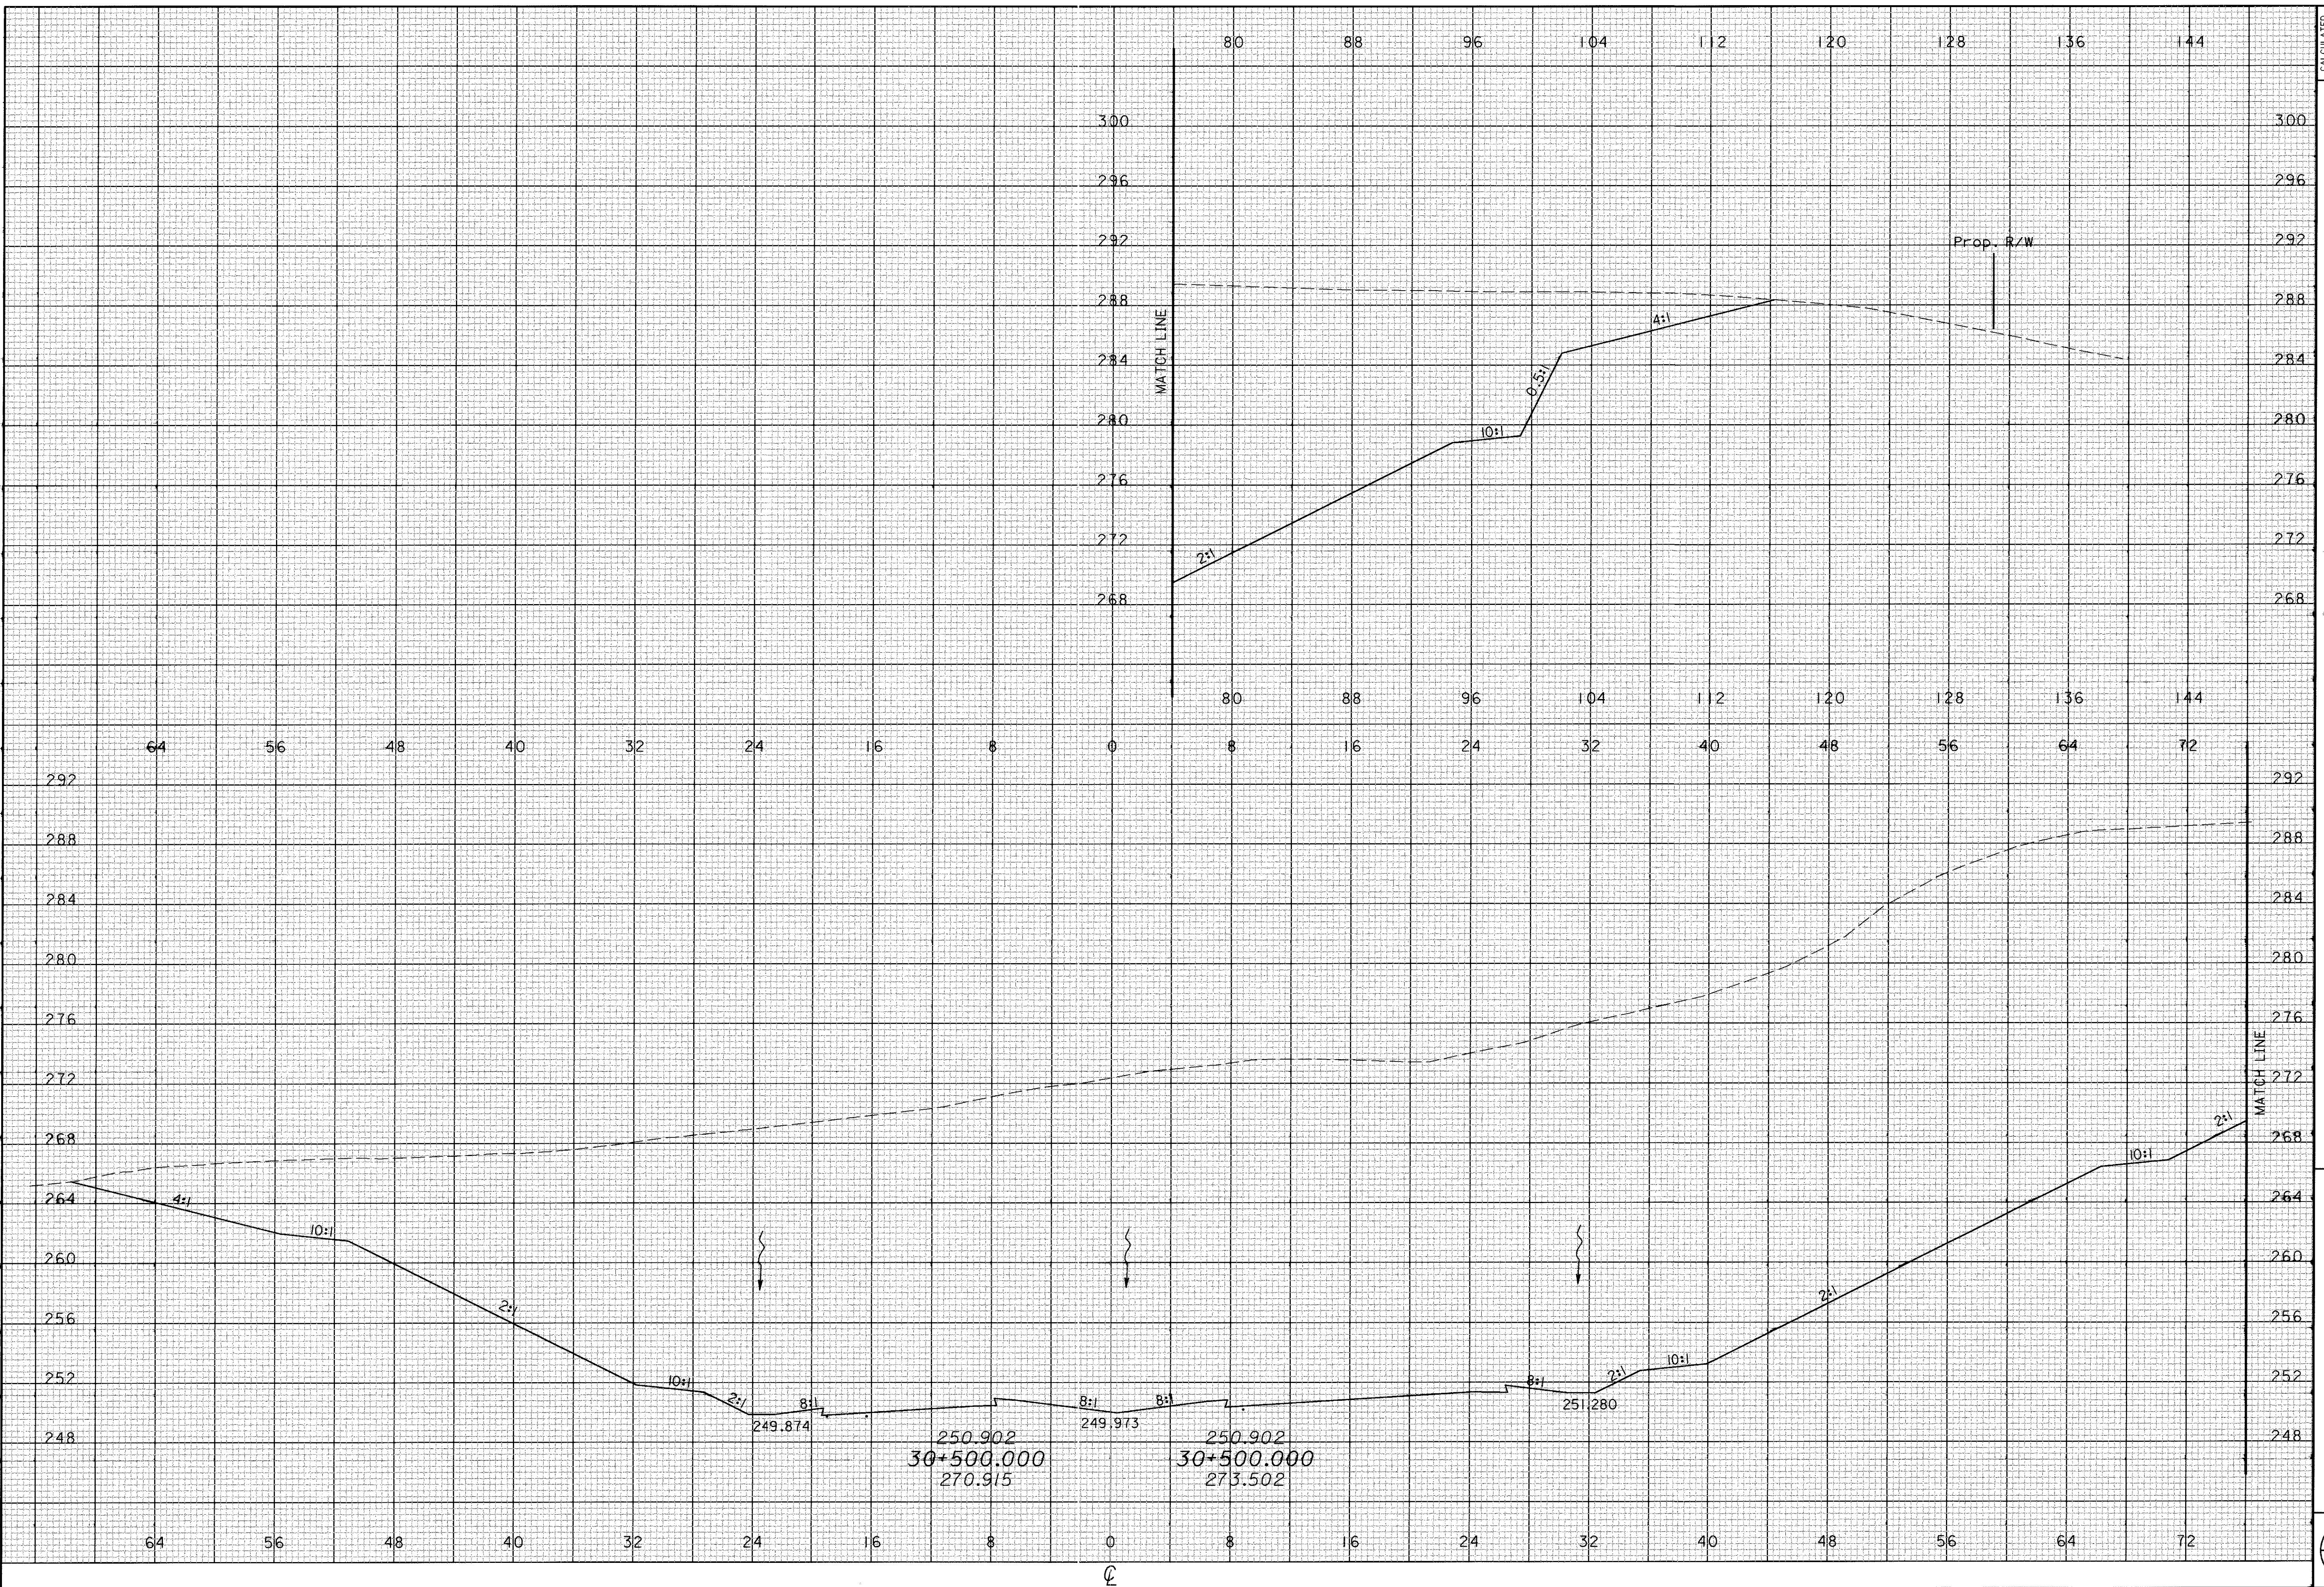


CROSS SECTIONS
 STA 30+500

ATH-33-30.981

CALCULATED
PRS
CHECKED
TAL

243
 956

D9 JAN 2001 08:44:52
S:\B2B7\Workline\033\244\1.dwg

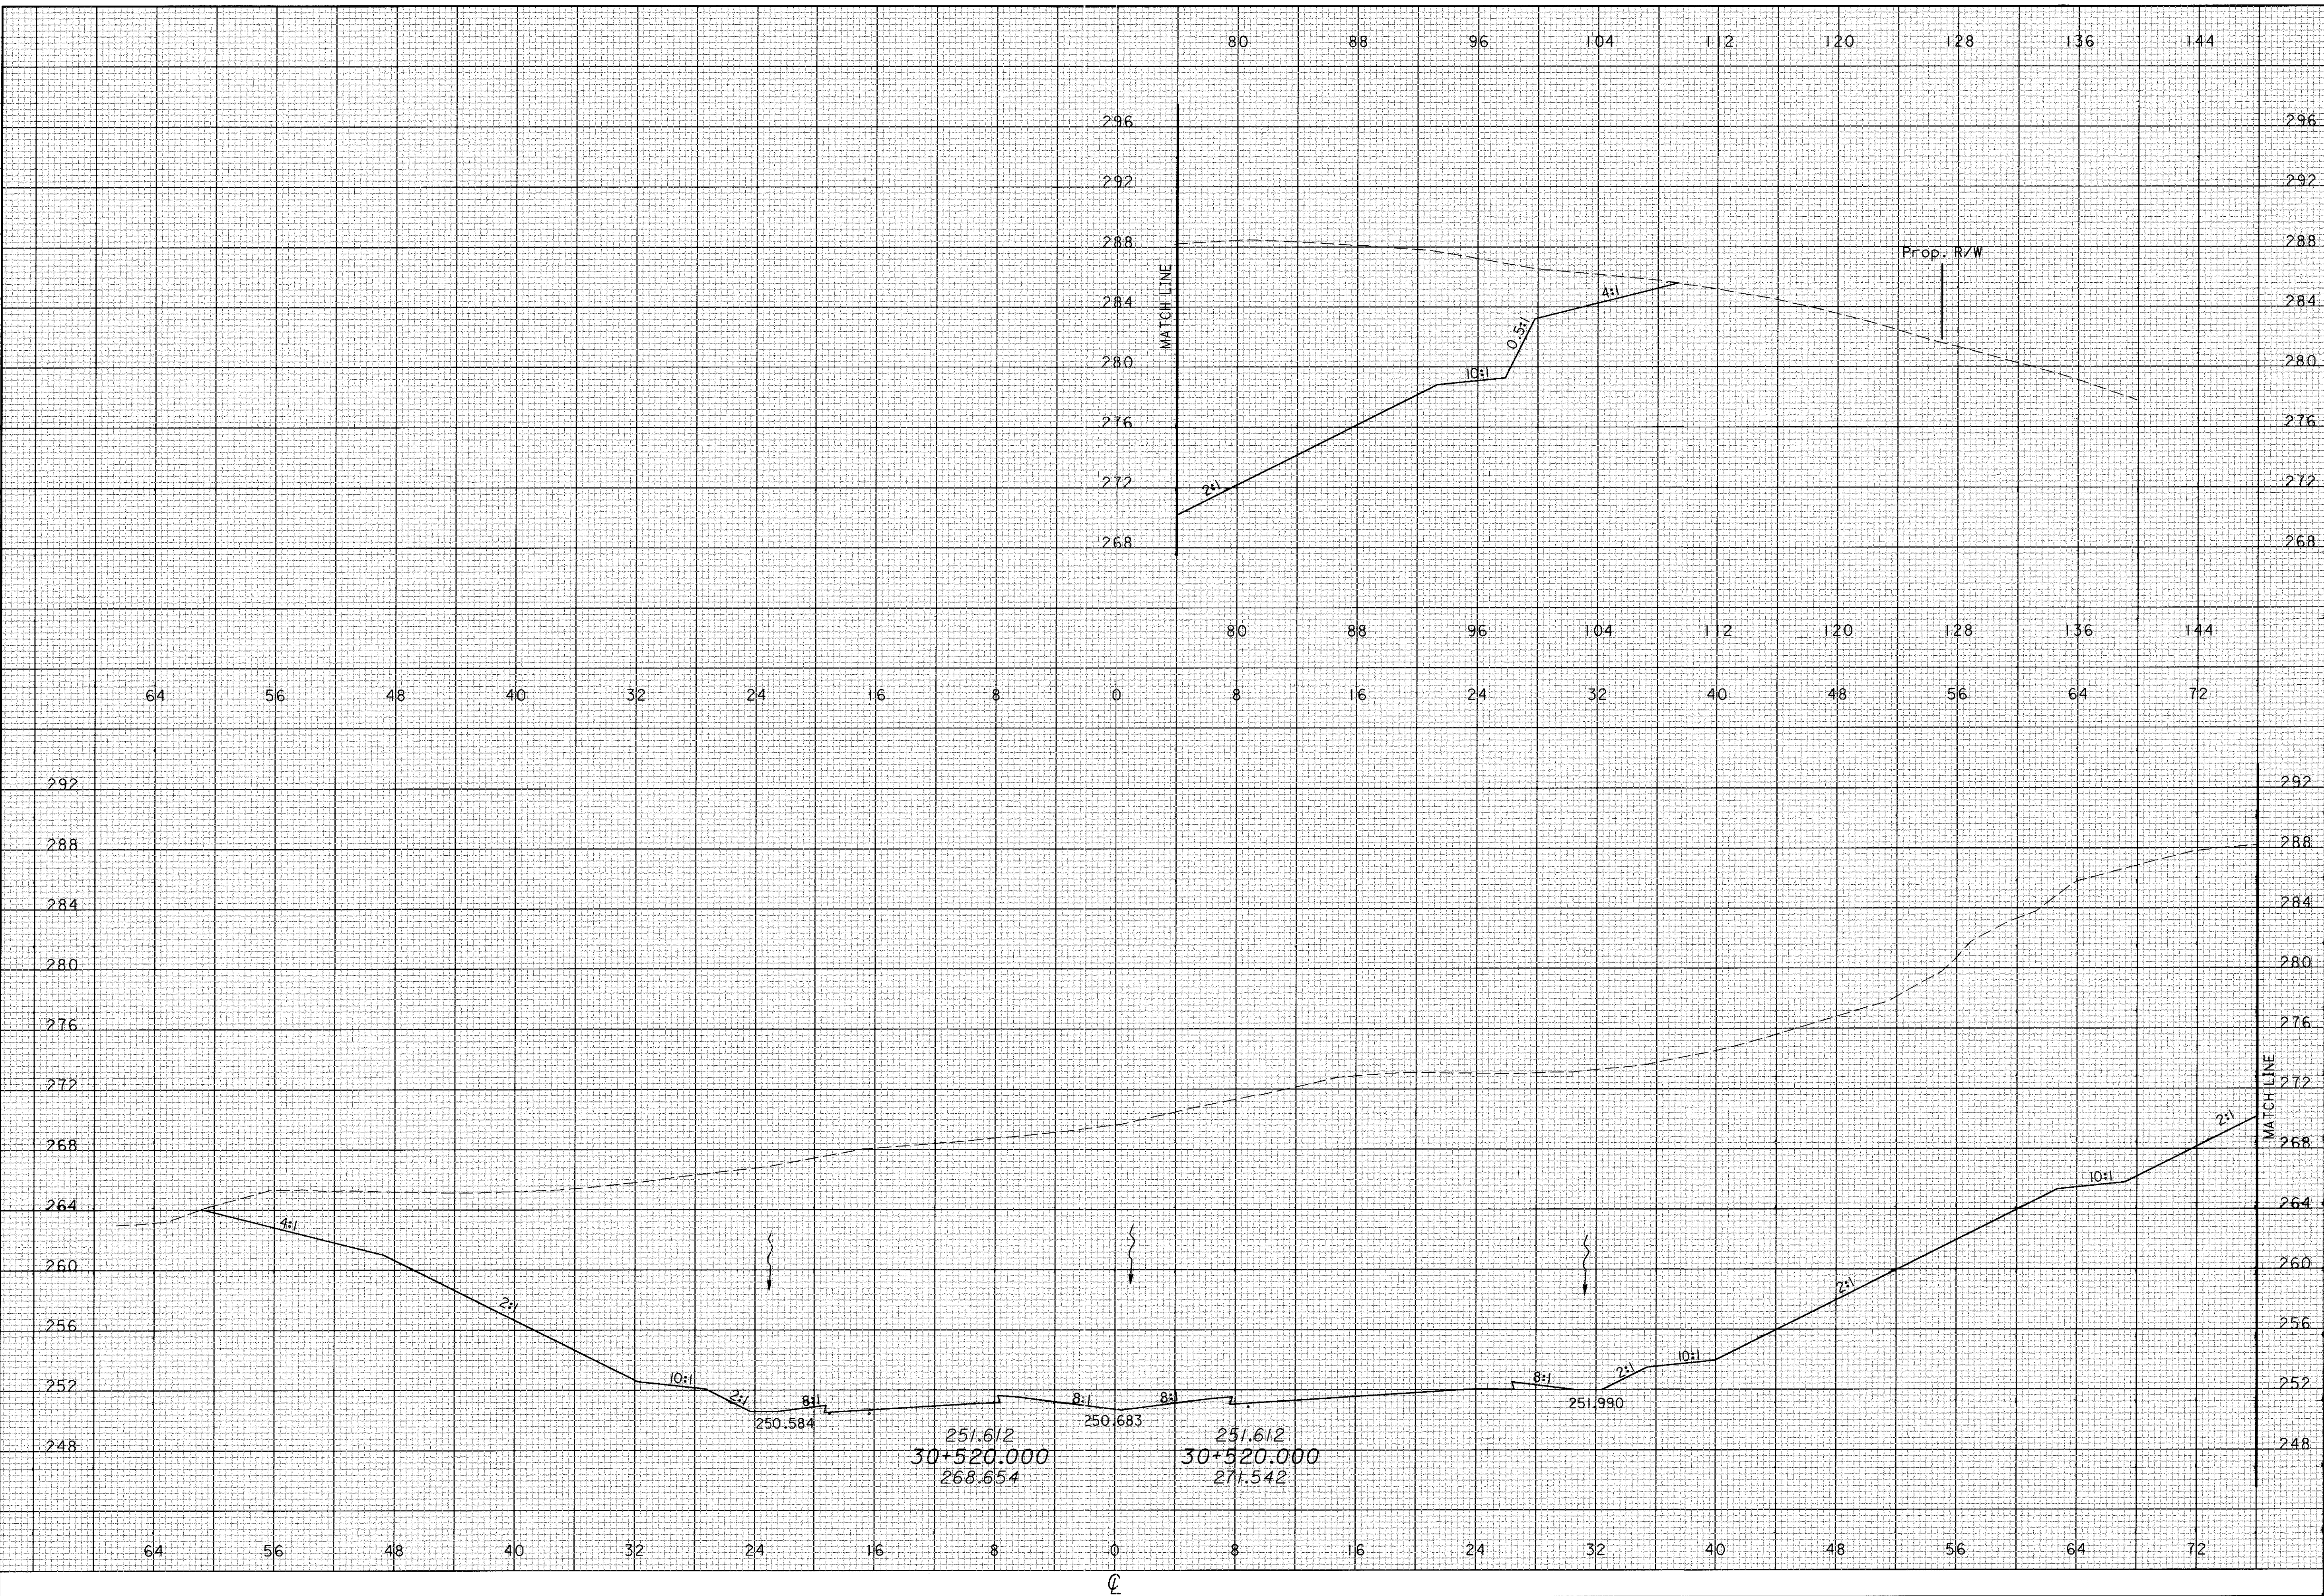


CALCULATED
PRS
CHECKED
TAL

CROSS SECTIONS
STA 30+520

ATH-33-30.981

244
956

09 JAN 2001 08:44:52
d:\2001\work\ath\30+540.dgn

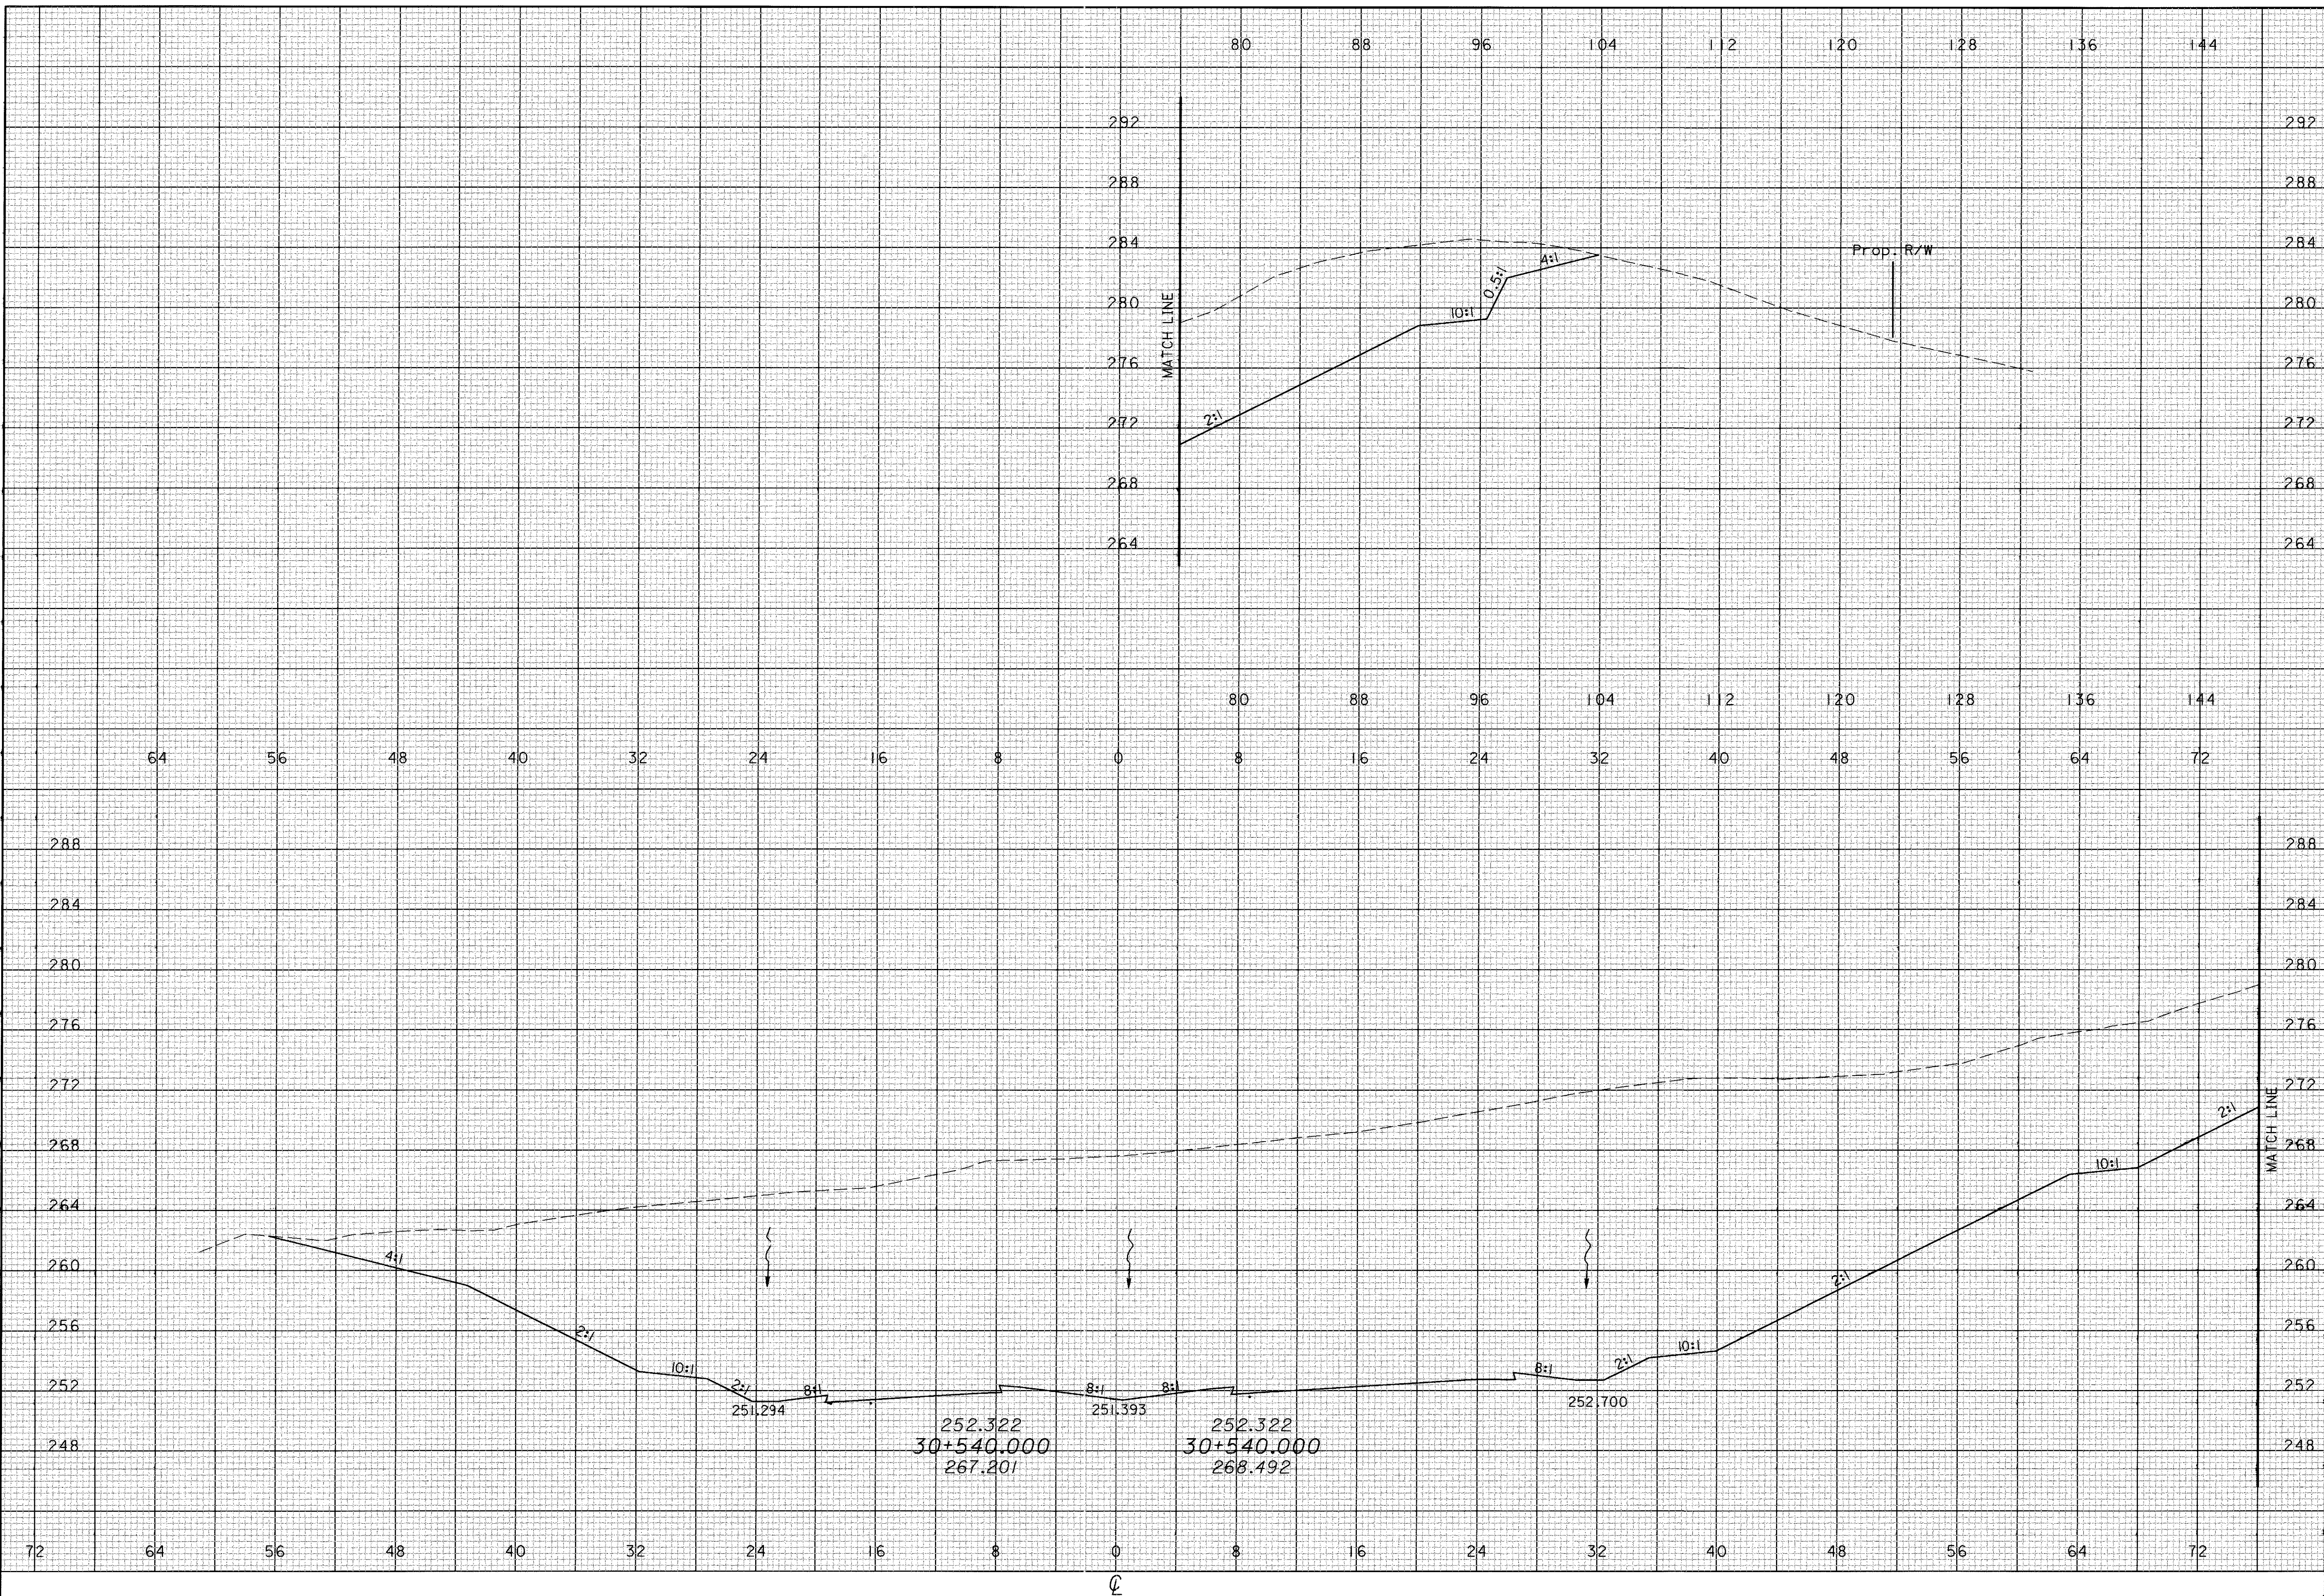


CROSS SECTIONS
STA 30+540

ATH-33-30.981

CALCULATED
PRS
CHECKED
TAL

245
956

09 JAN 2001 08:44:53
D:\0281\Mainline\033\3x5.dgn

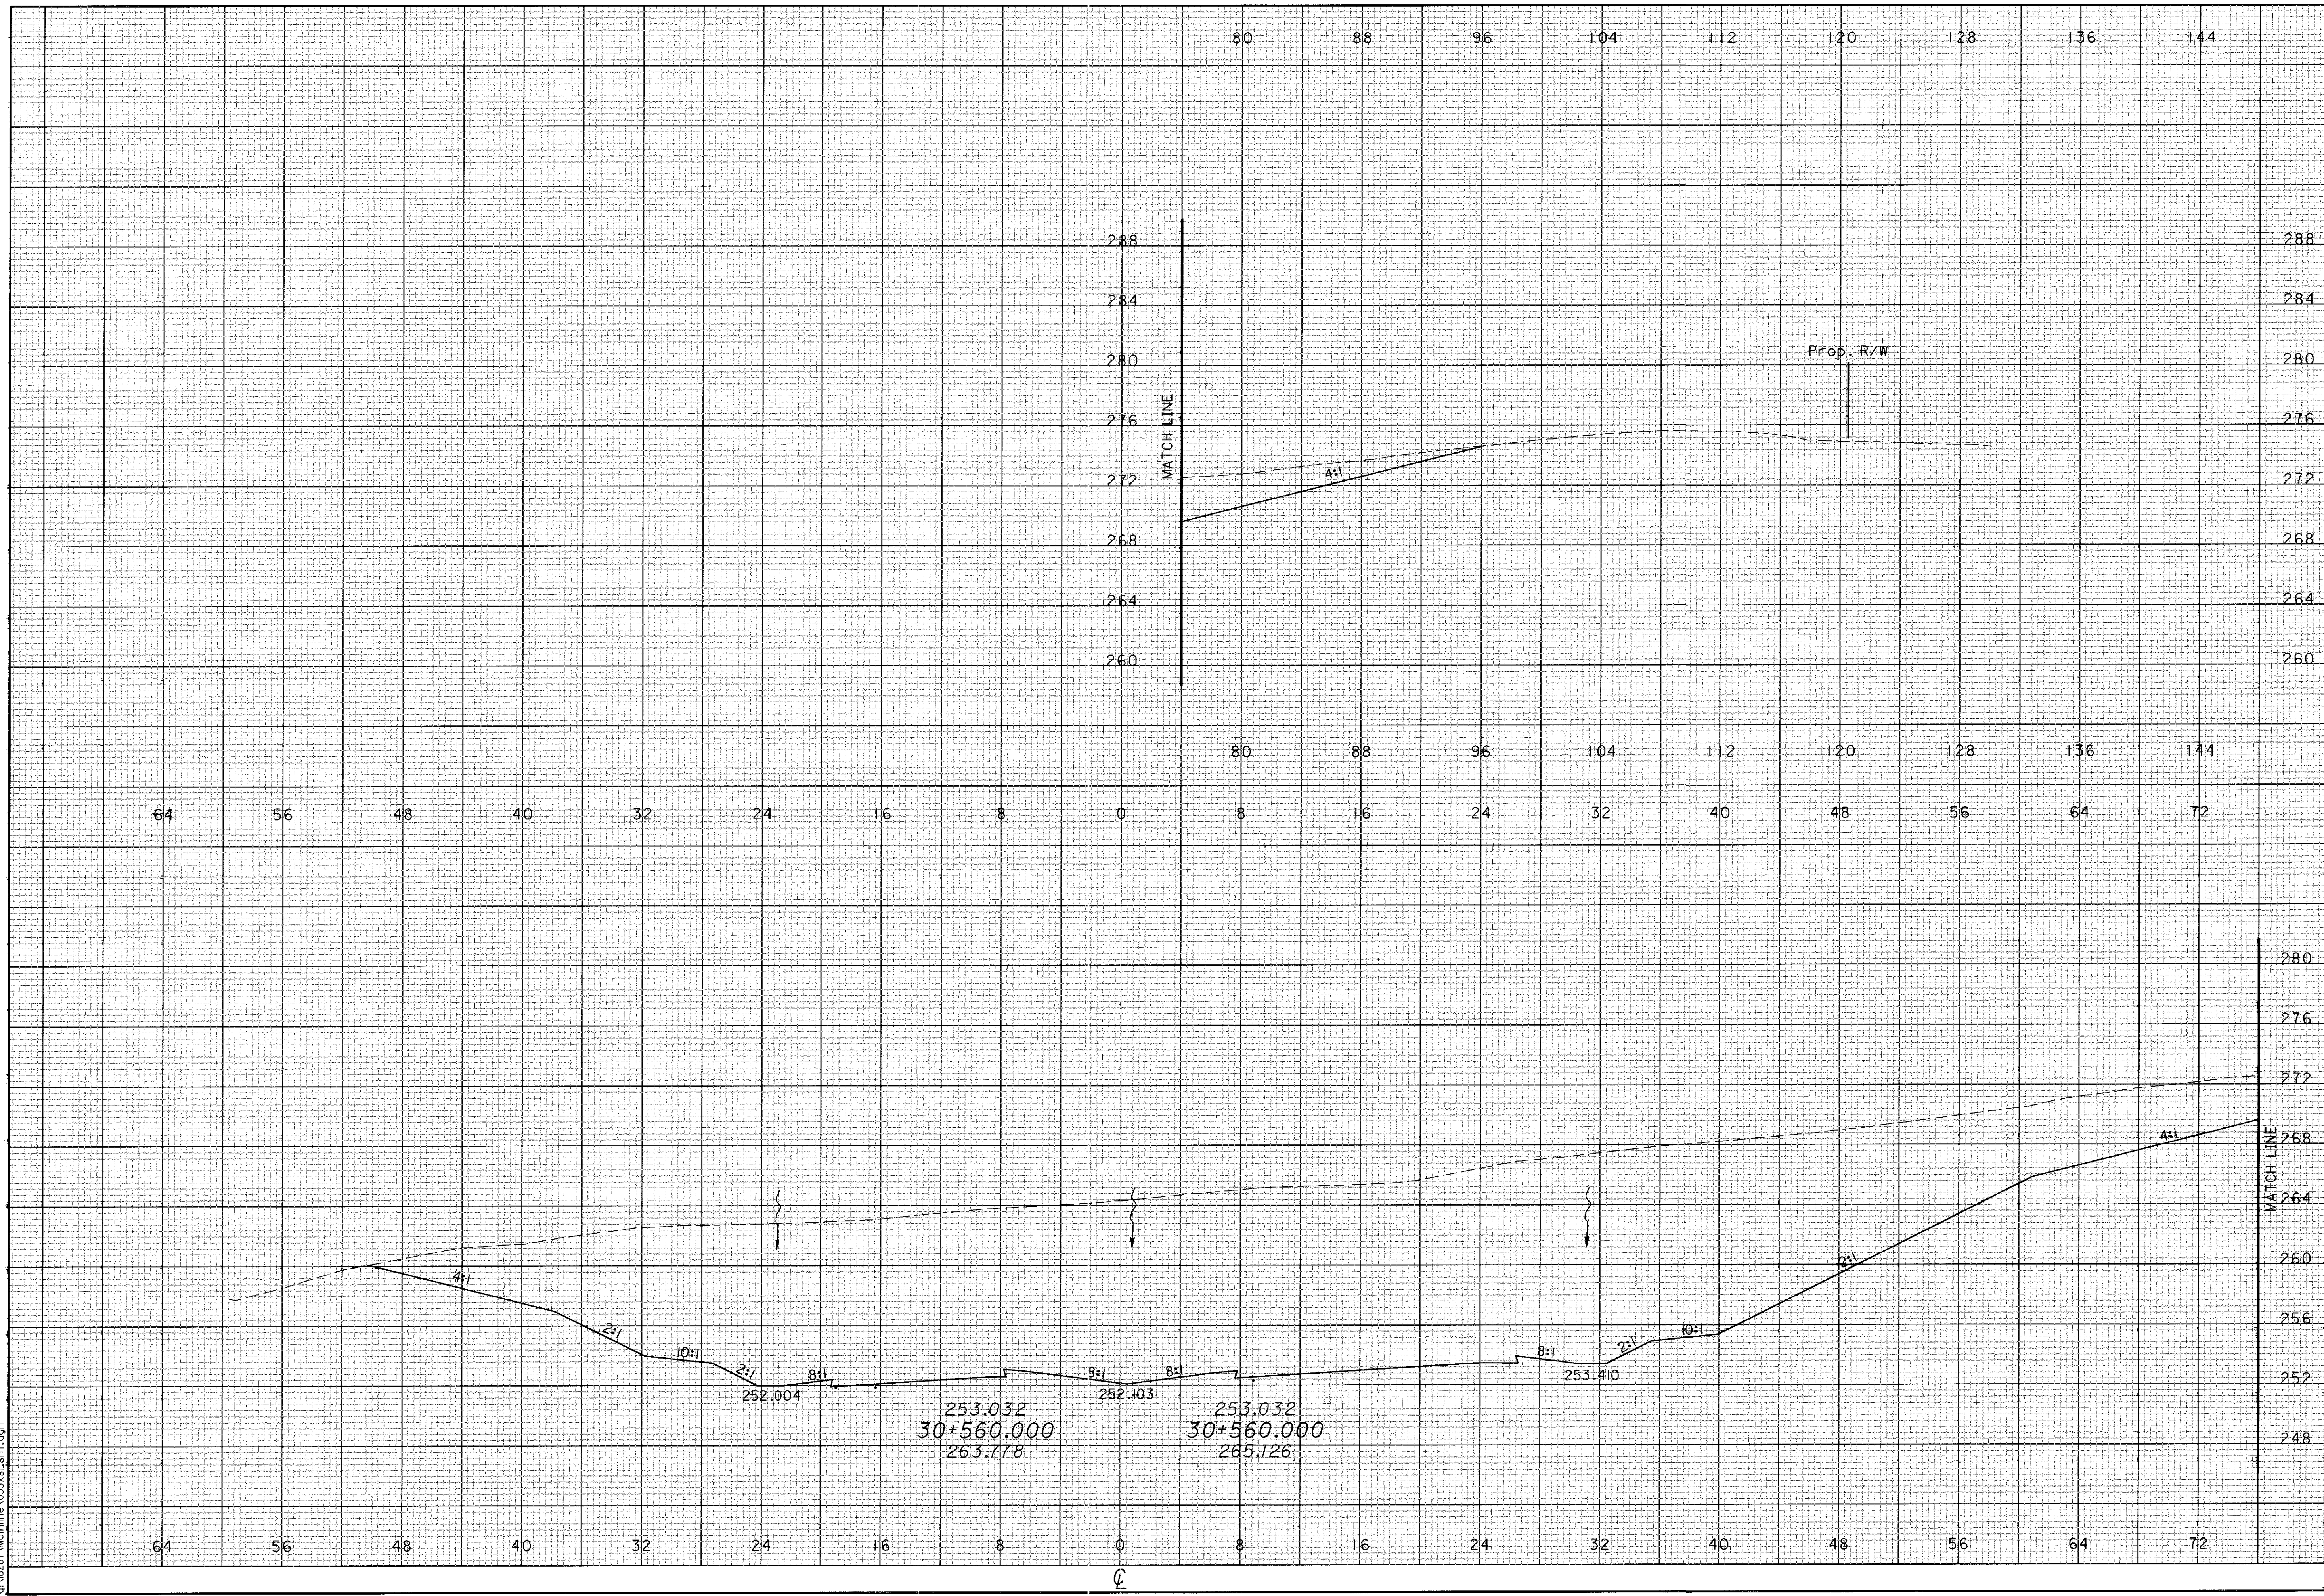


CROSS SECTIONS
STA 30+560

ATH-33-30.981

246
956


CALCULATED
PRS
CHECKED
TAL

64 56 48 40 32 24 16 8 0 8 16 24 32 40 48 56 64 72

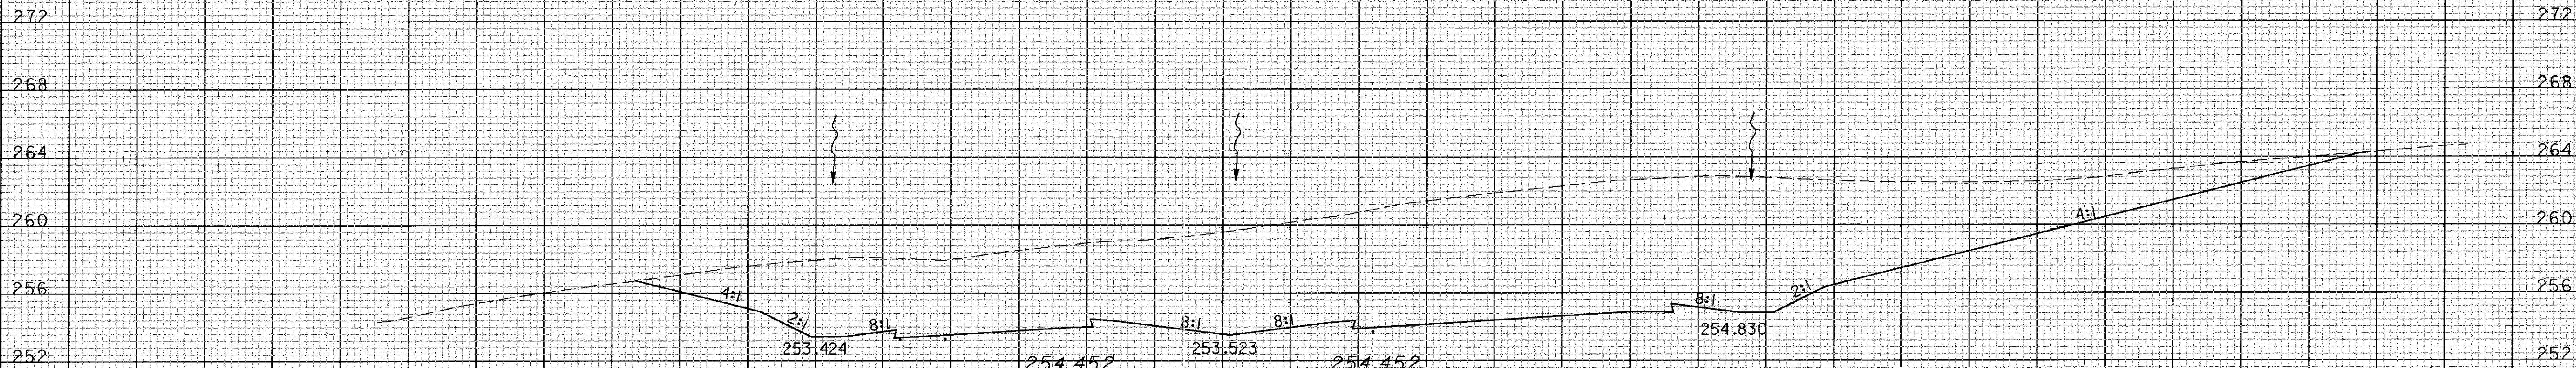

CALCULATED
PRS
CHECKED
TAL

**CROSS SECTIONS
STA 30+580 TO 30+600**

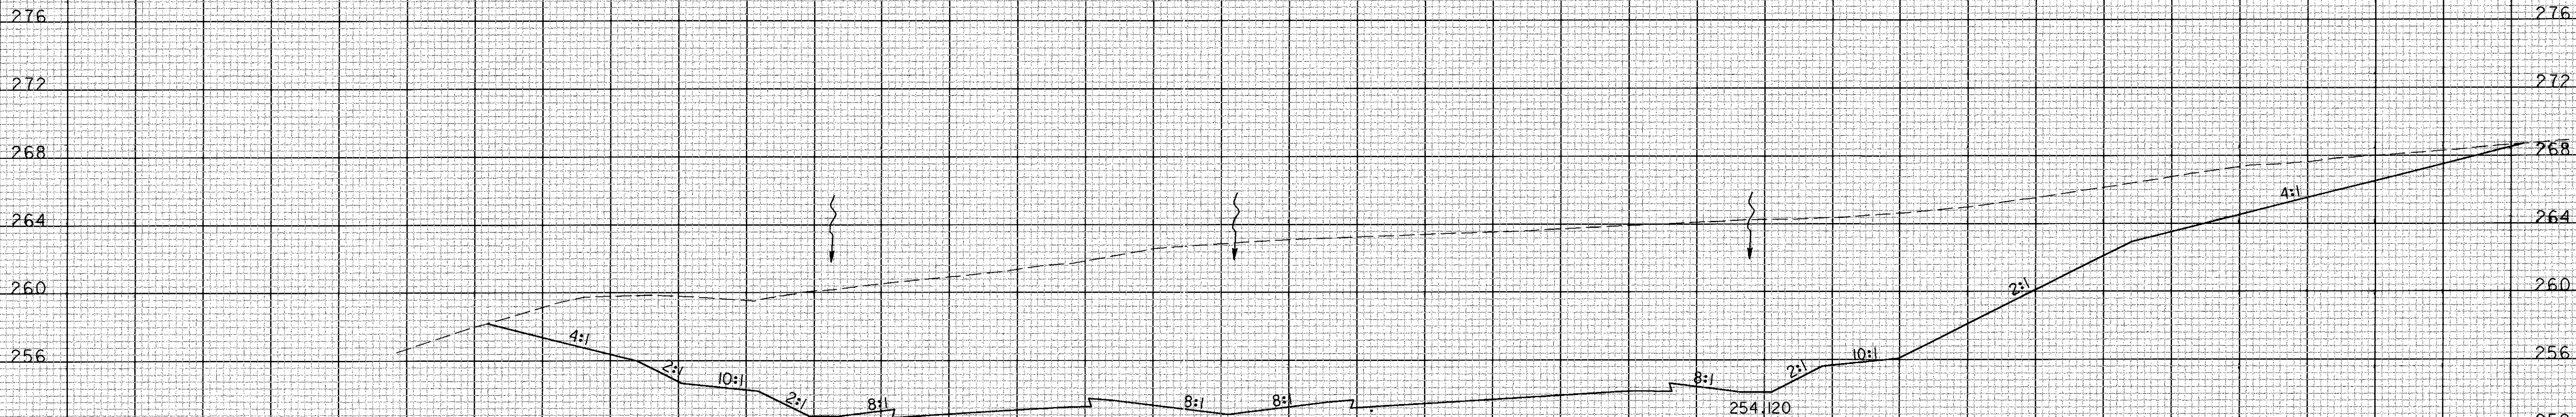

ATH-33-30.981

09 JAN 2001 08:44:53
at:18281\Mapline\033xse.dgn


64 56 48 40 32 24 16 8 0 8 16 24 32 40 48 56 64 72

247
956


CALCULATED
 PRS
 CHECKED
 TAL

CROSS SECTIONS
 STA 30+620 TO STA 30+640

ATH-33-30.981

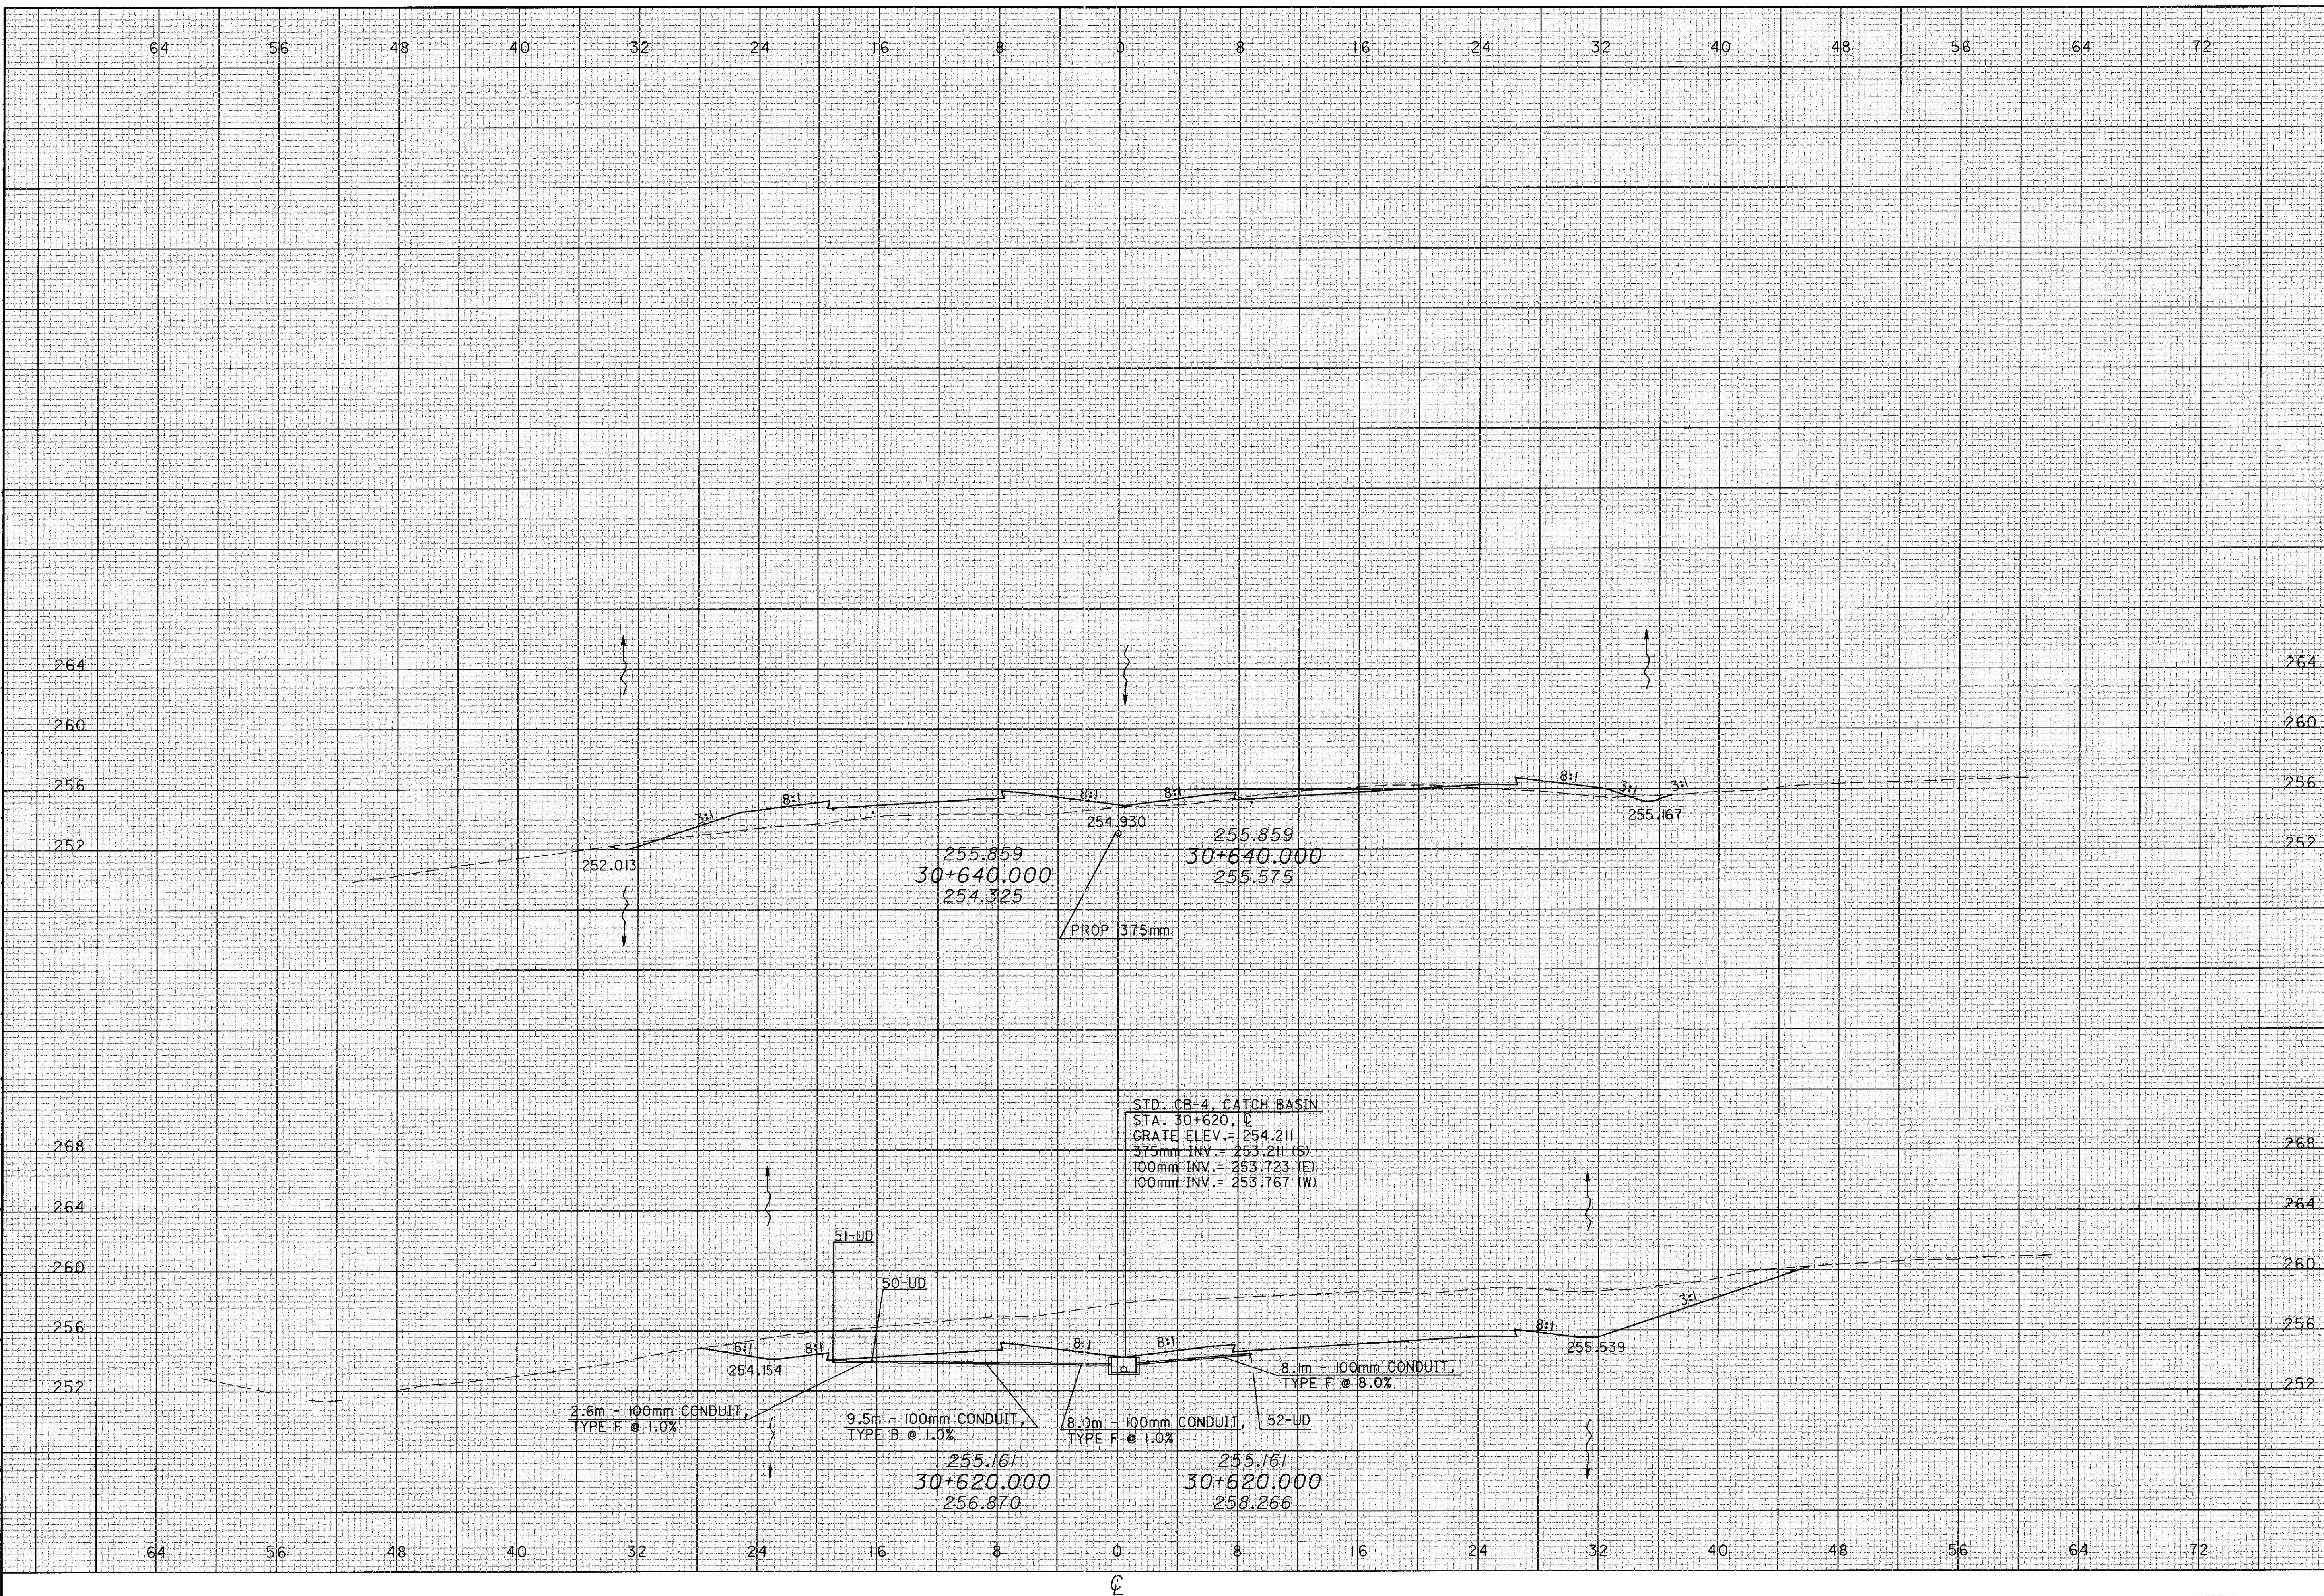

09 JAN 2001 08:44:53
 at:\281\Mainline\033\30.981.dgn

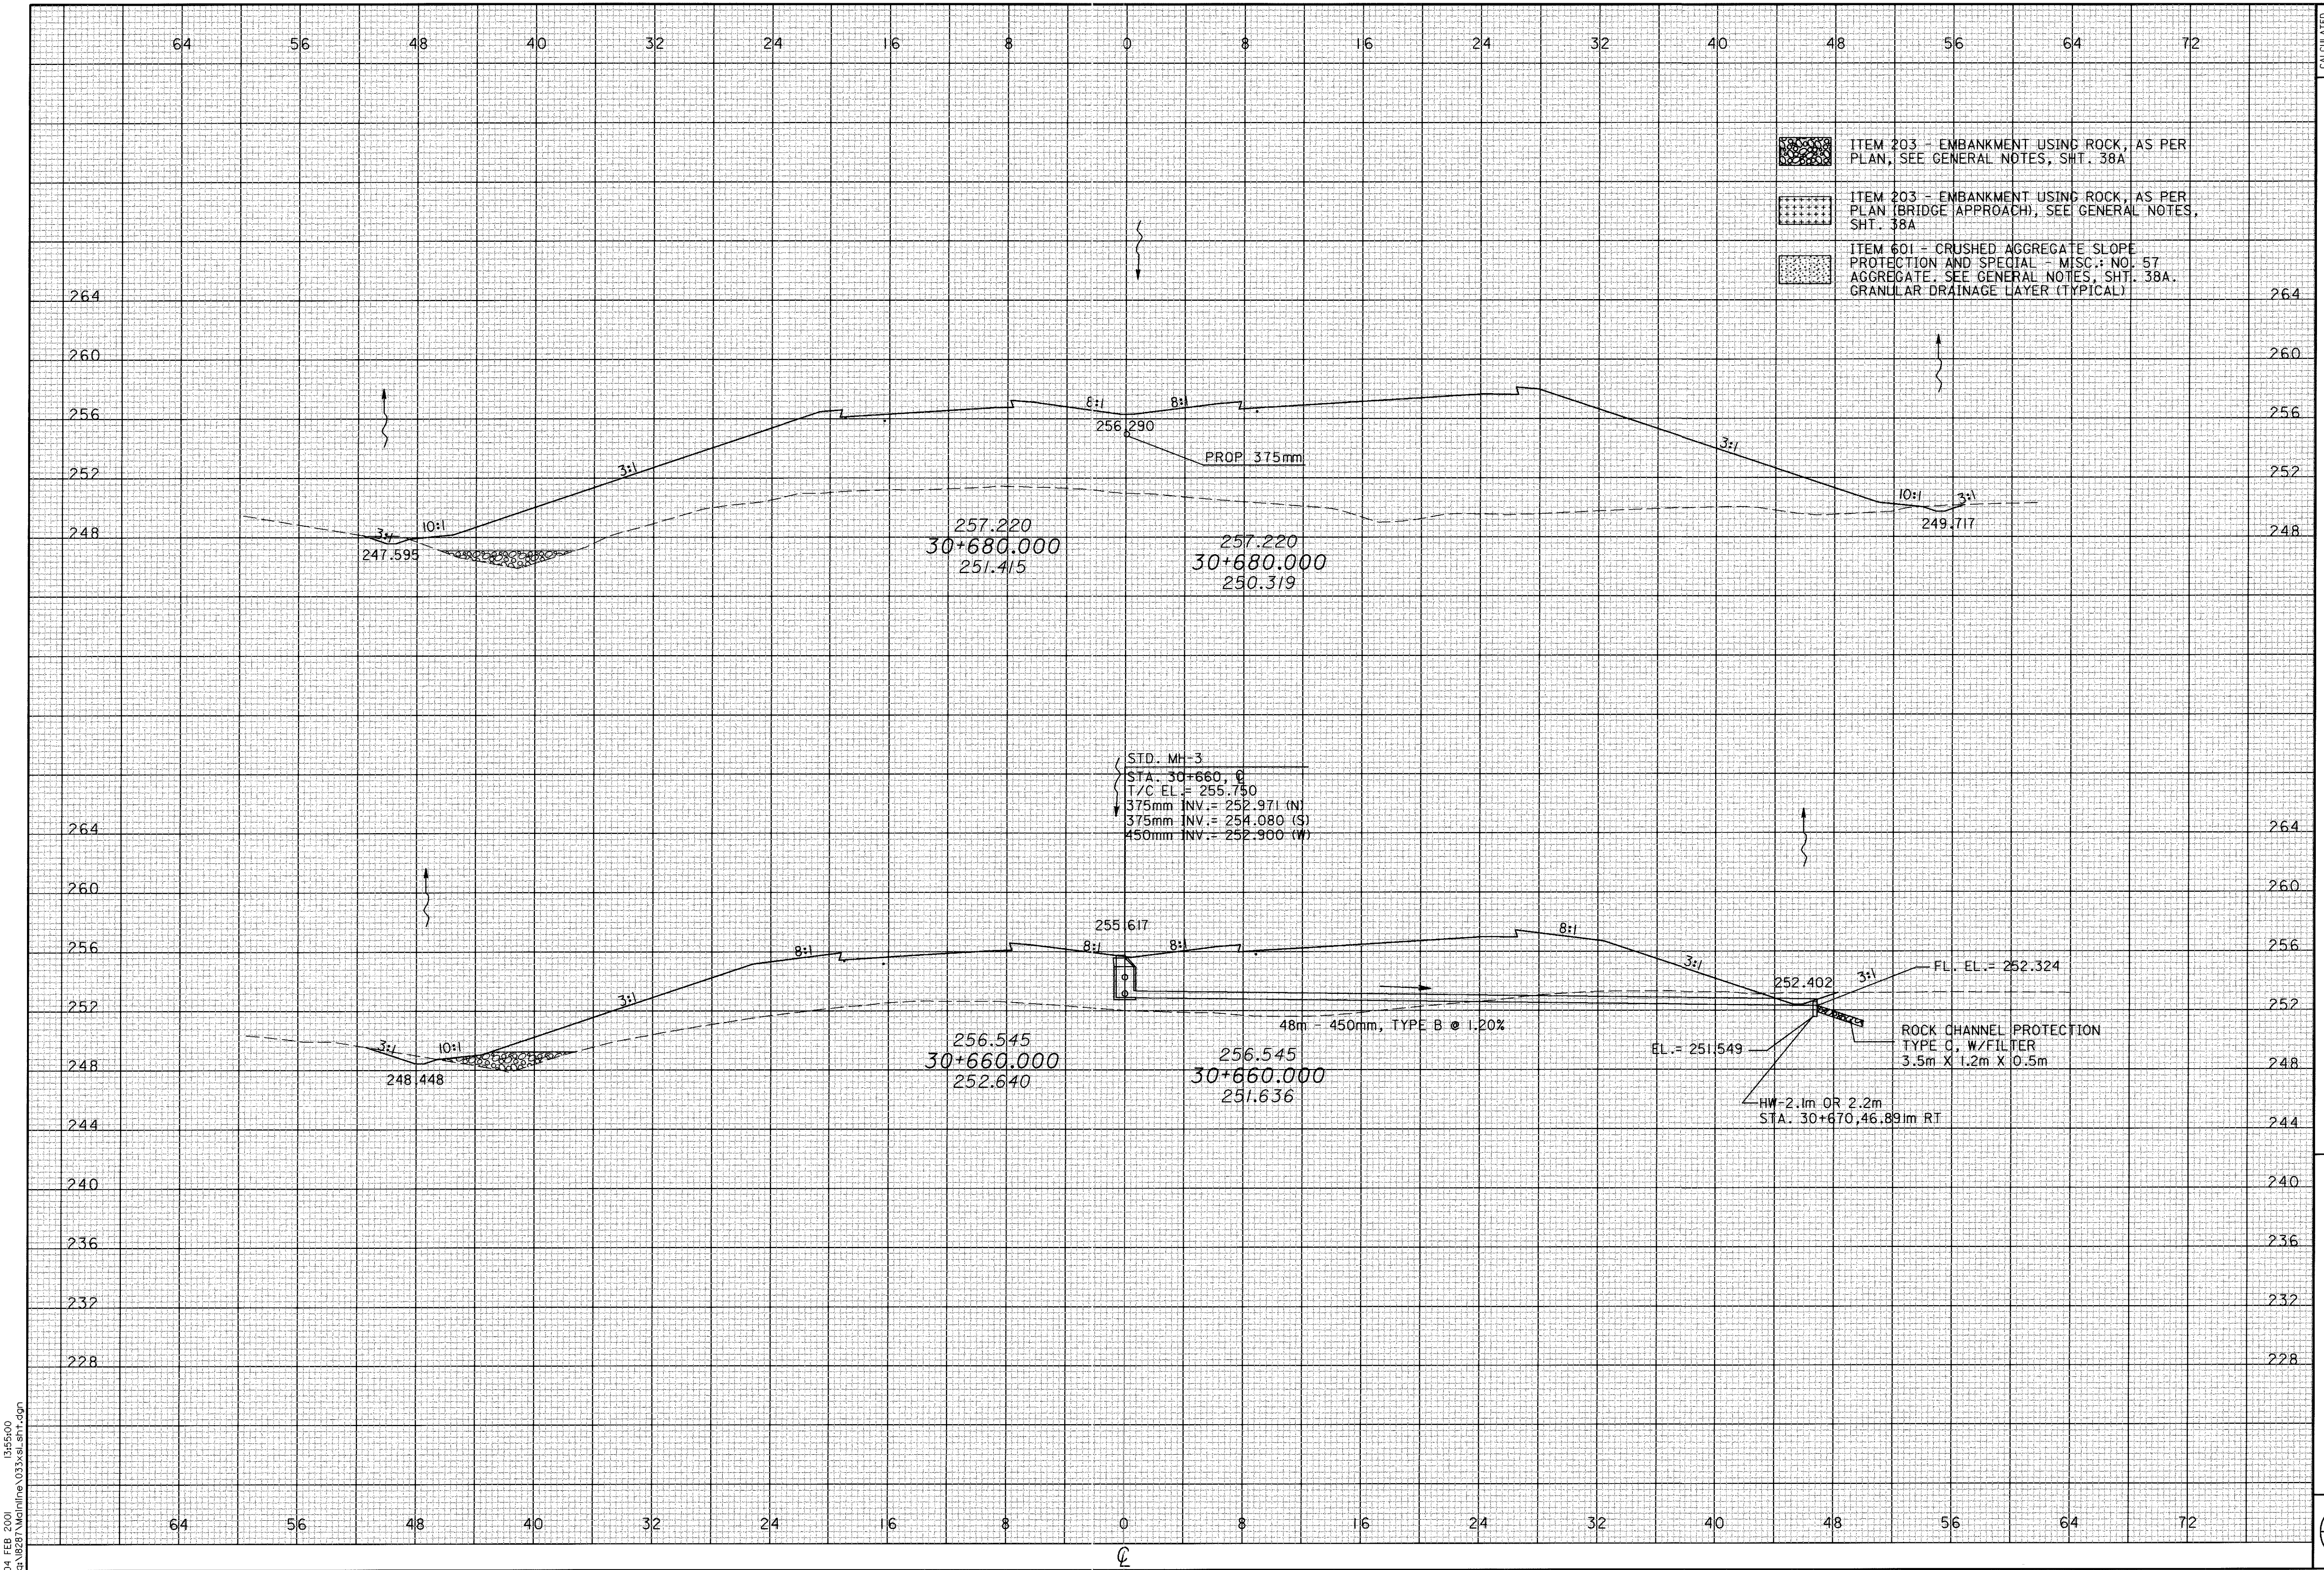

CALCULATED
 PRS
 CHECKED
 TAL

**CROSS SECTIONS
 STA 30+660 TO STA 30+680**

ATH-33-30.981

249
 956


04 FEB 2001 13:55:00
 C:\MSD91\Mainline\033x\ath.dgn

CALCULATED
PRS
CHECKED
TAL

CROSS SECTIONS
STA 30+700 TO STA 30+720


ATH-33-30.981

250
956

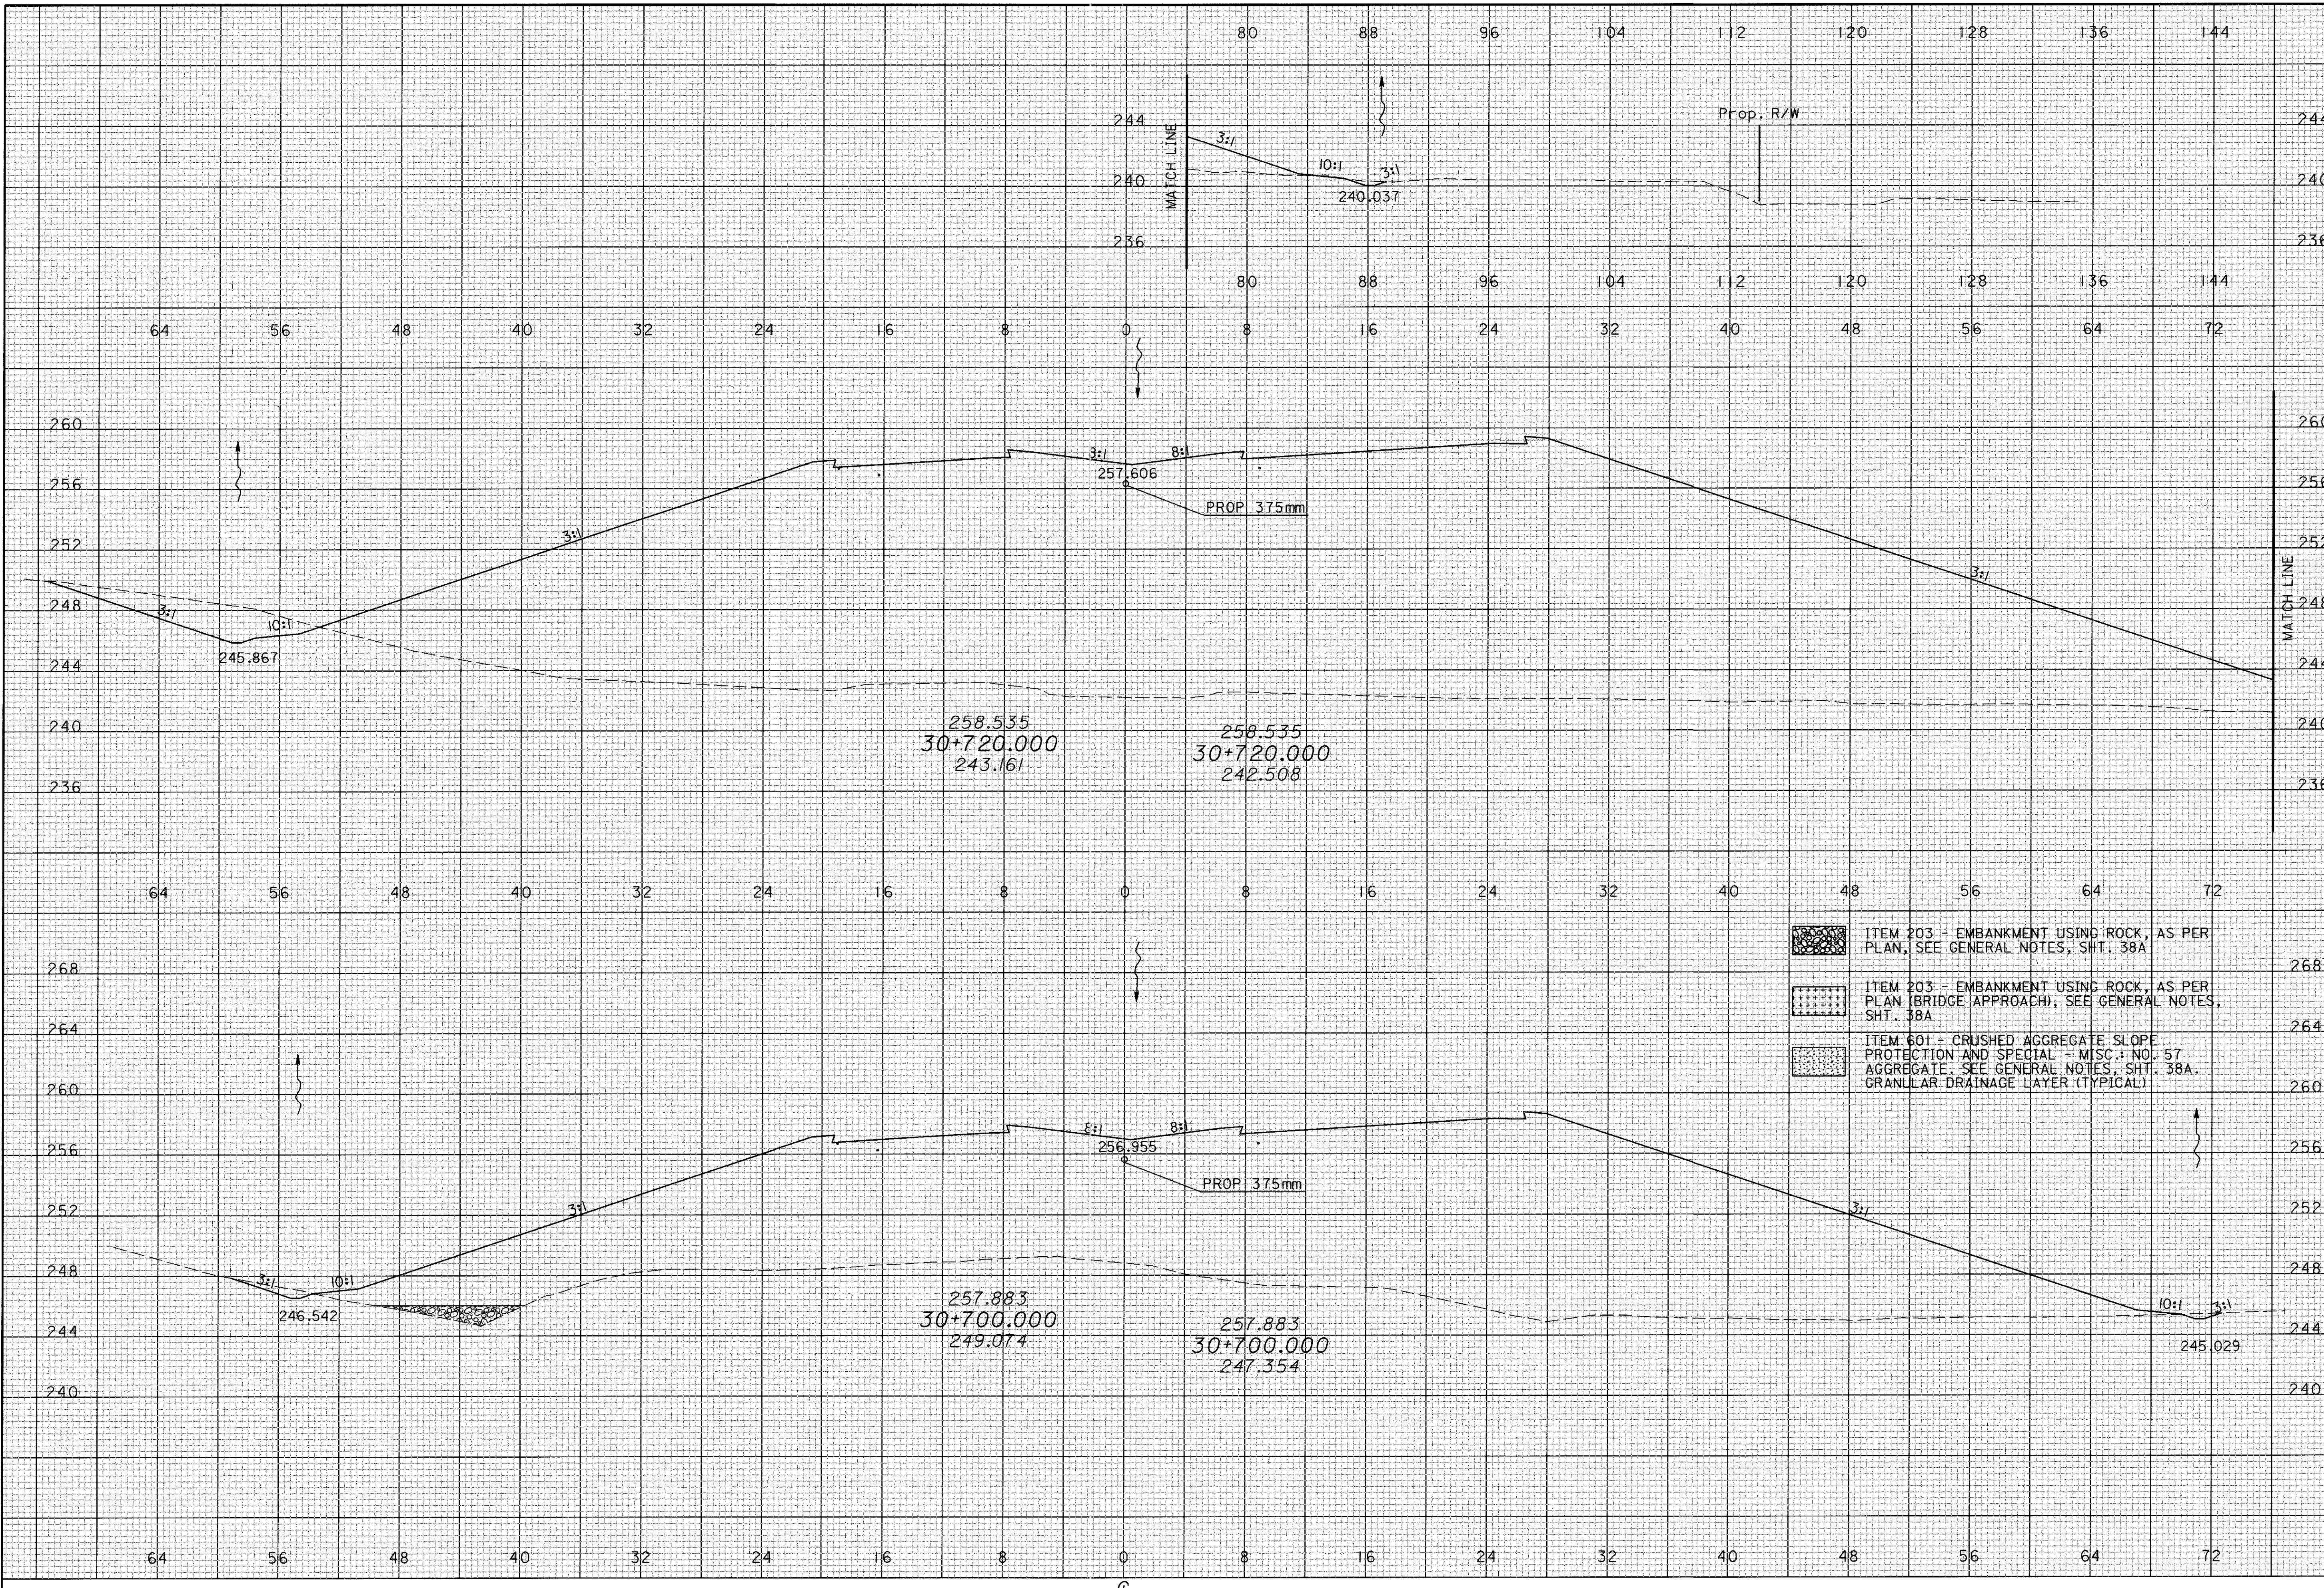

- ITEM 203 - EMBANKMENT USING ROCK, AS PER PLAN, SEE GENERAL NOTES, SHT. 38A
- ITEM 203 - EMBANKMENT USING ROCK, AS PER PLAN (BRIDGE APPROACH), SEE GENERAL NOTES, SHT. 38A
- ITEM 601 - CRUSHED AGGREGATE SLOPE PROTECTION AND SPECIAL - MISC. NO. 57 AGGREGATE. SEE GENERAL NOTES, SHT. 38A. GRANULAR DRAINAGE LAYER (TYPICAL)

04 FEB 2001 13:55:09
c:\b287\mainline\33\30.981.dgn

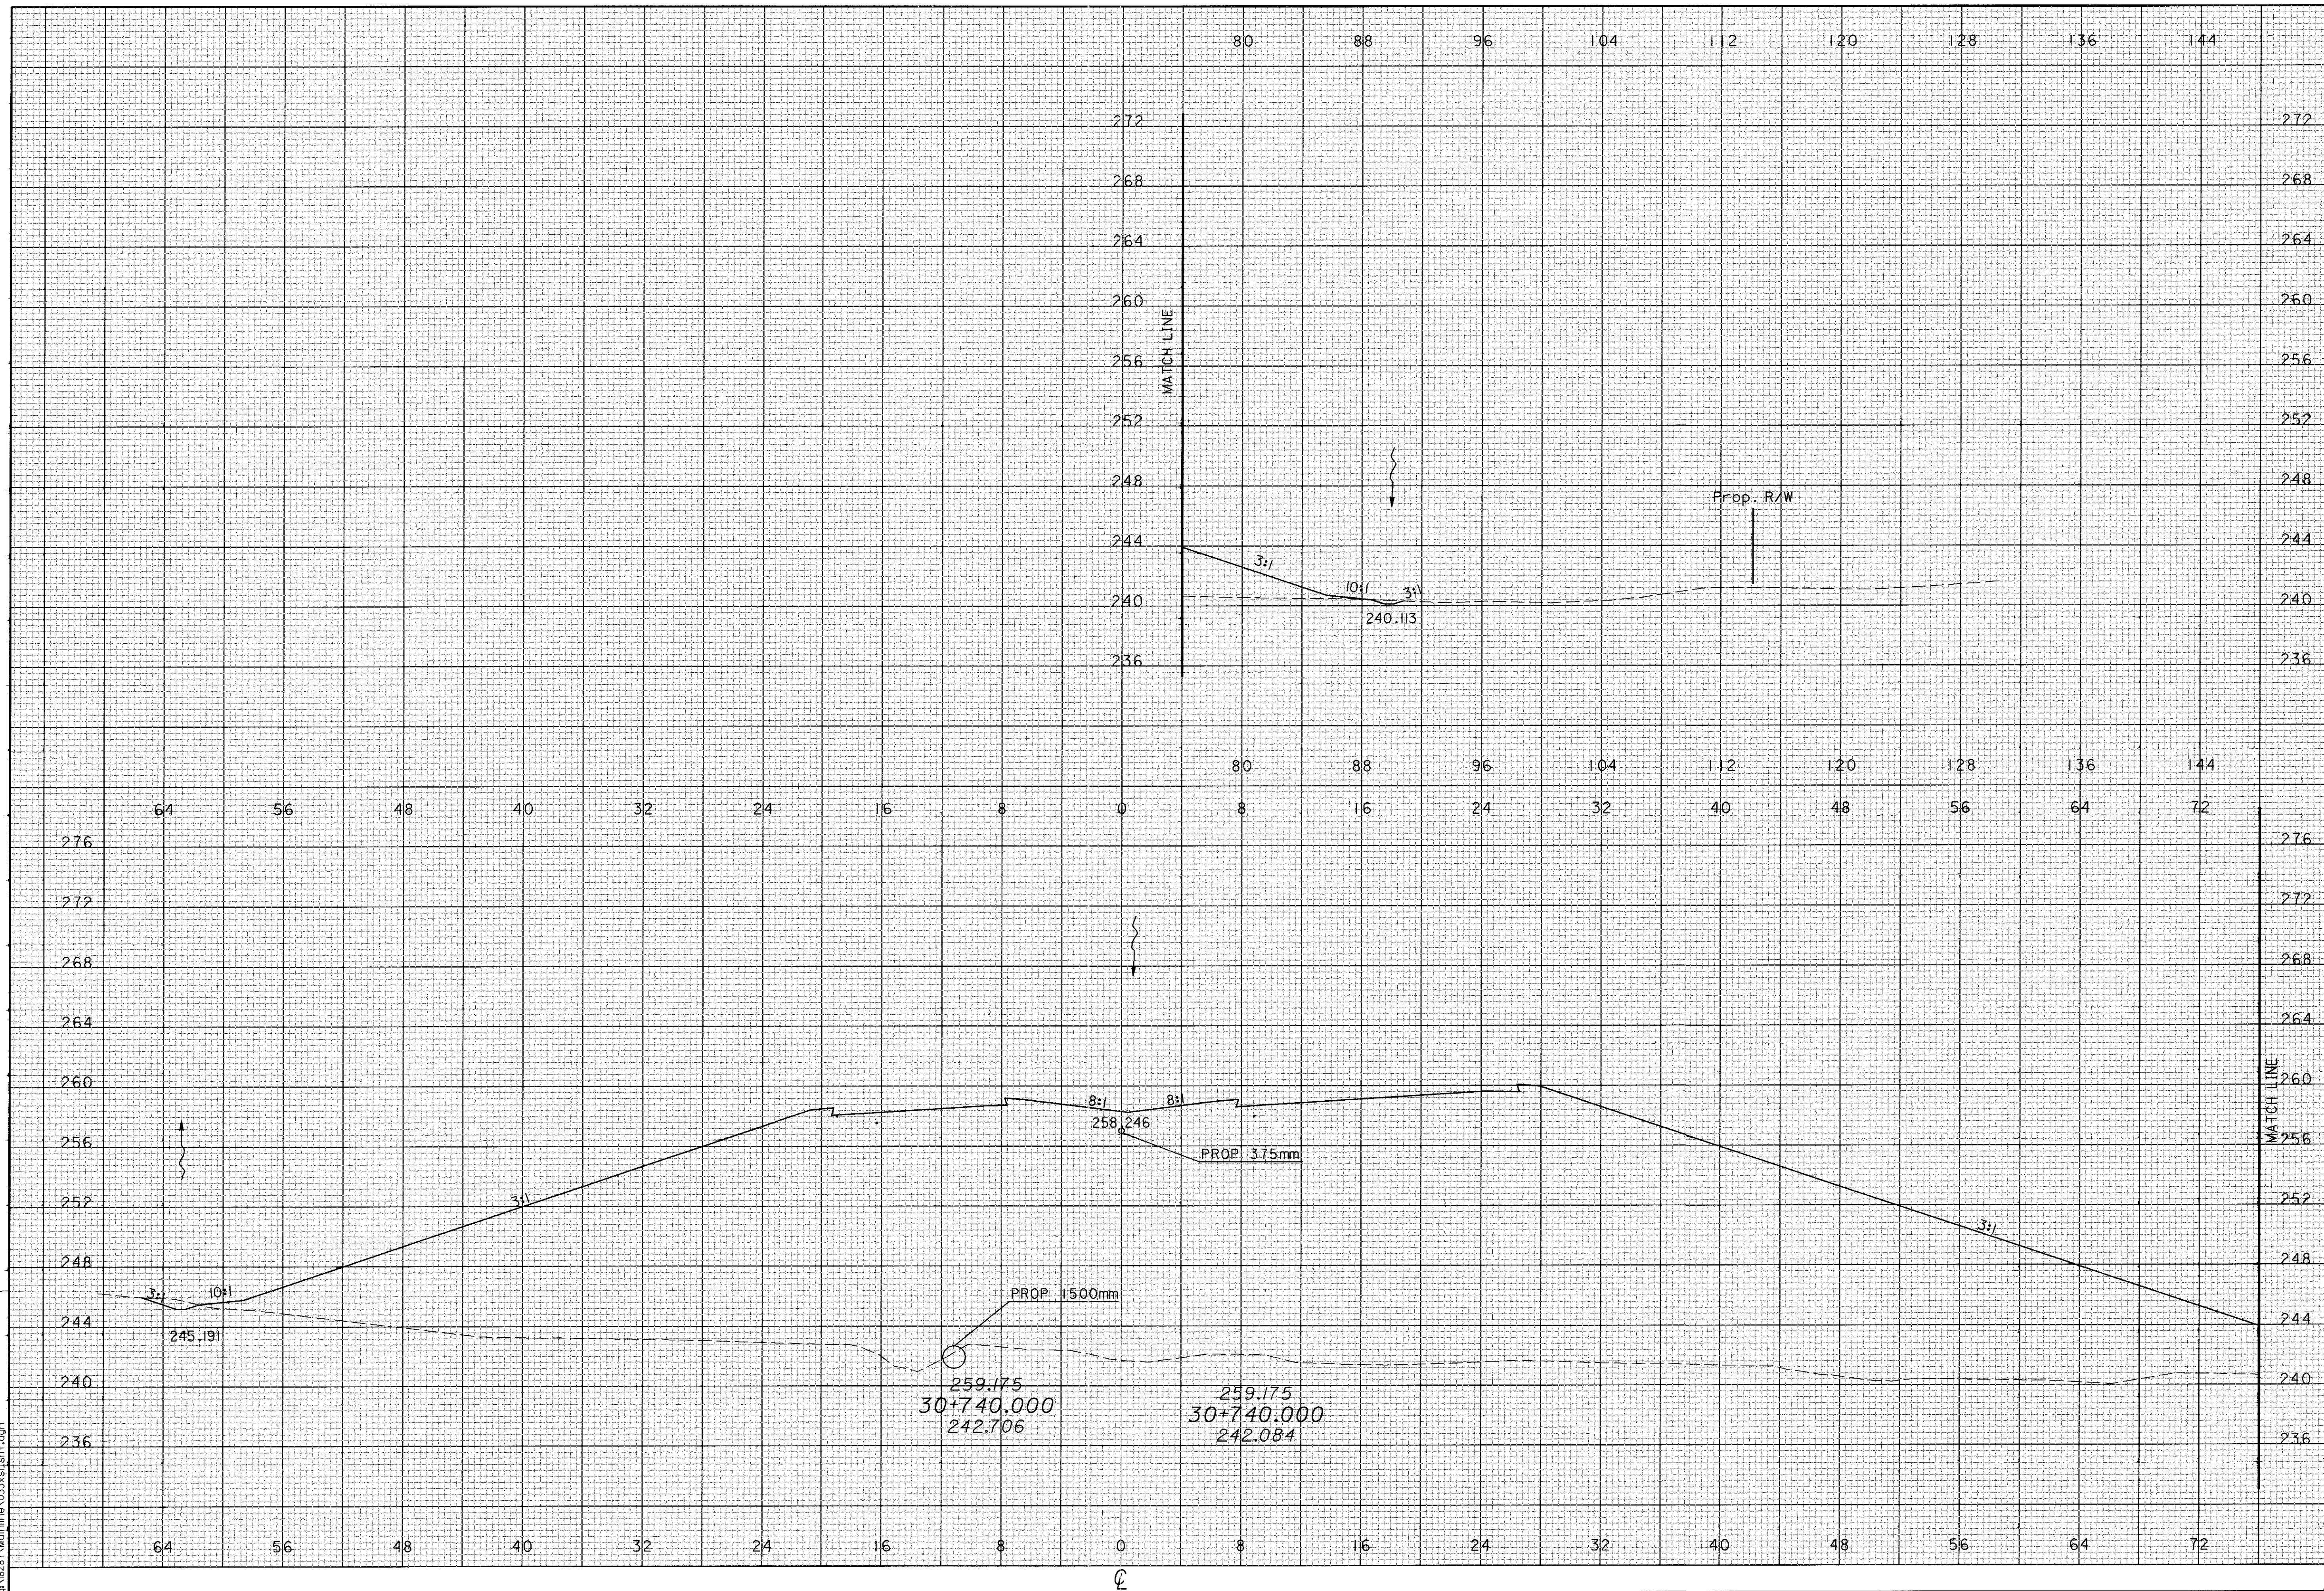

CROSS SECTIONS
STA 30+740

ATH-33-30.981


CALCULATED
PRS
CHECKED
TAL

CALCULATED
PRS
CHECKED
TAL

CROSS SECTIONS
STA 30+760


ATH-33-30.981

252
956

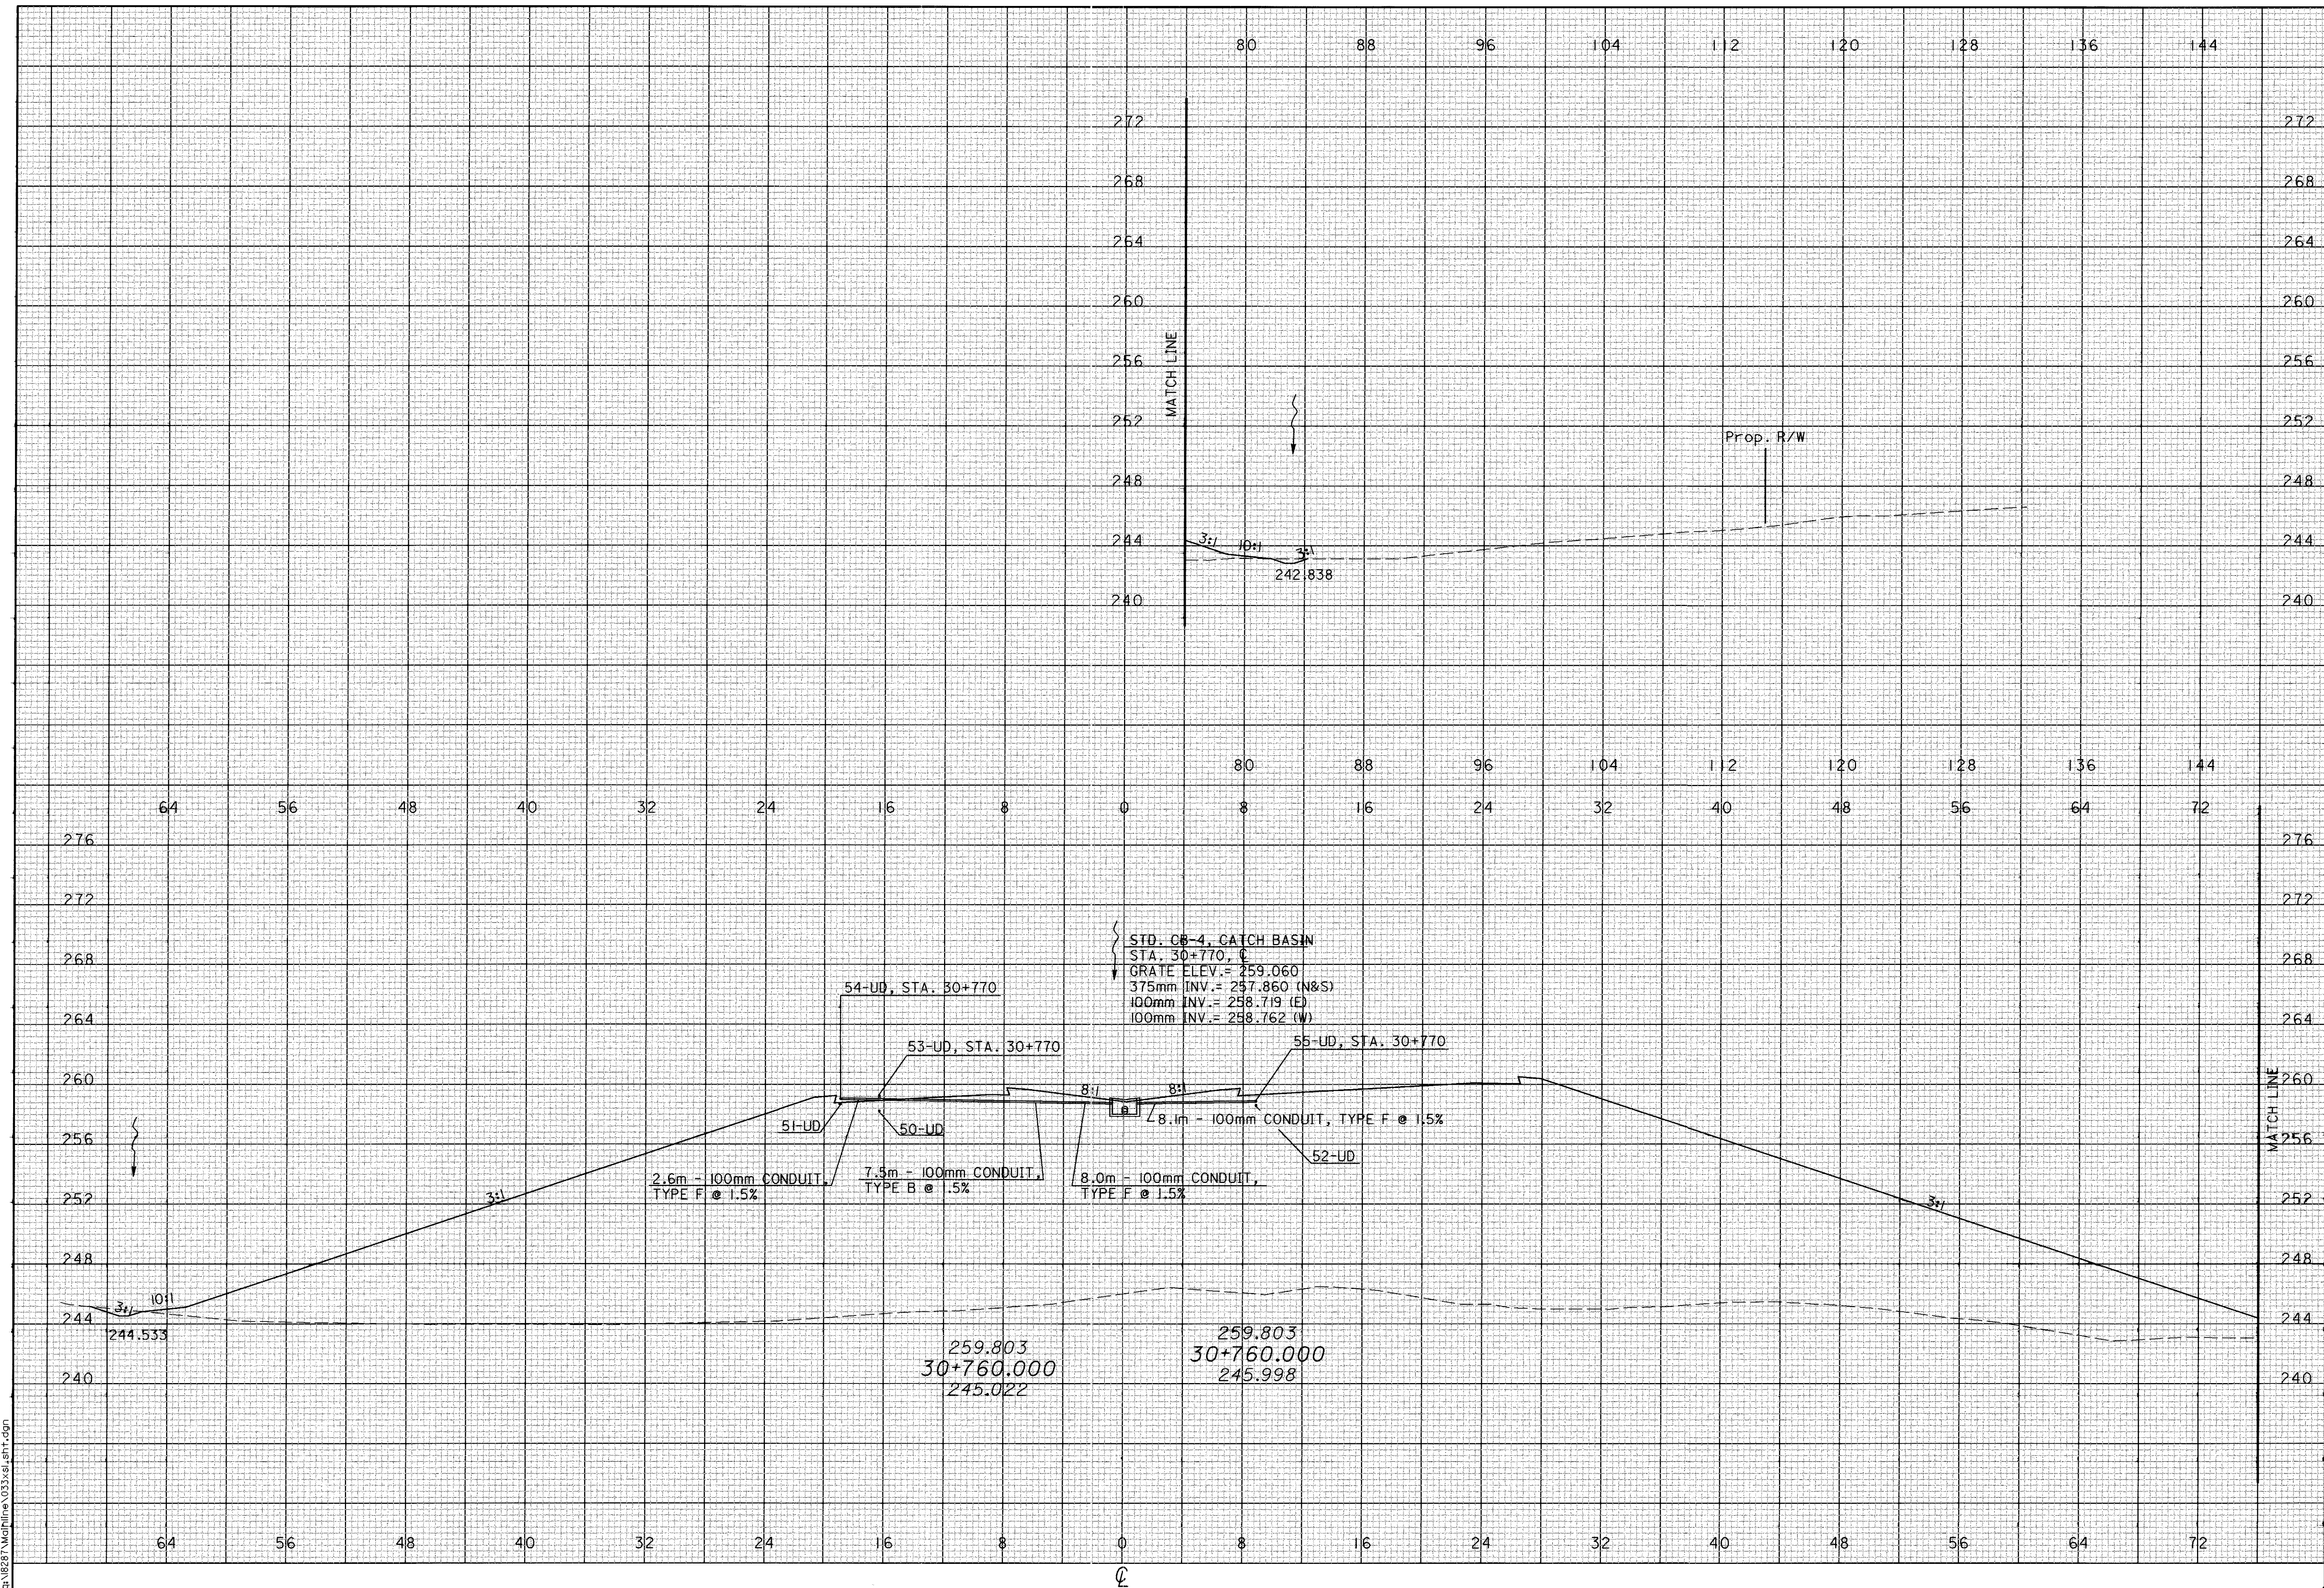

09 JAN 2001 084454
G:\281\Athline\03\252\ATH.dgn

09 JAN 2001 08:44:54
at: B287.MD\Profile_033.xst\slr1.dgn

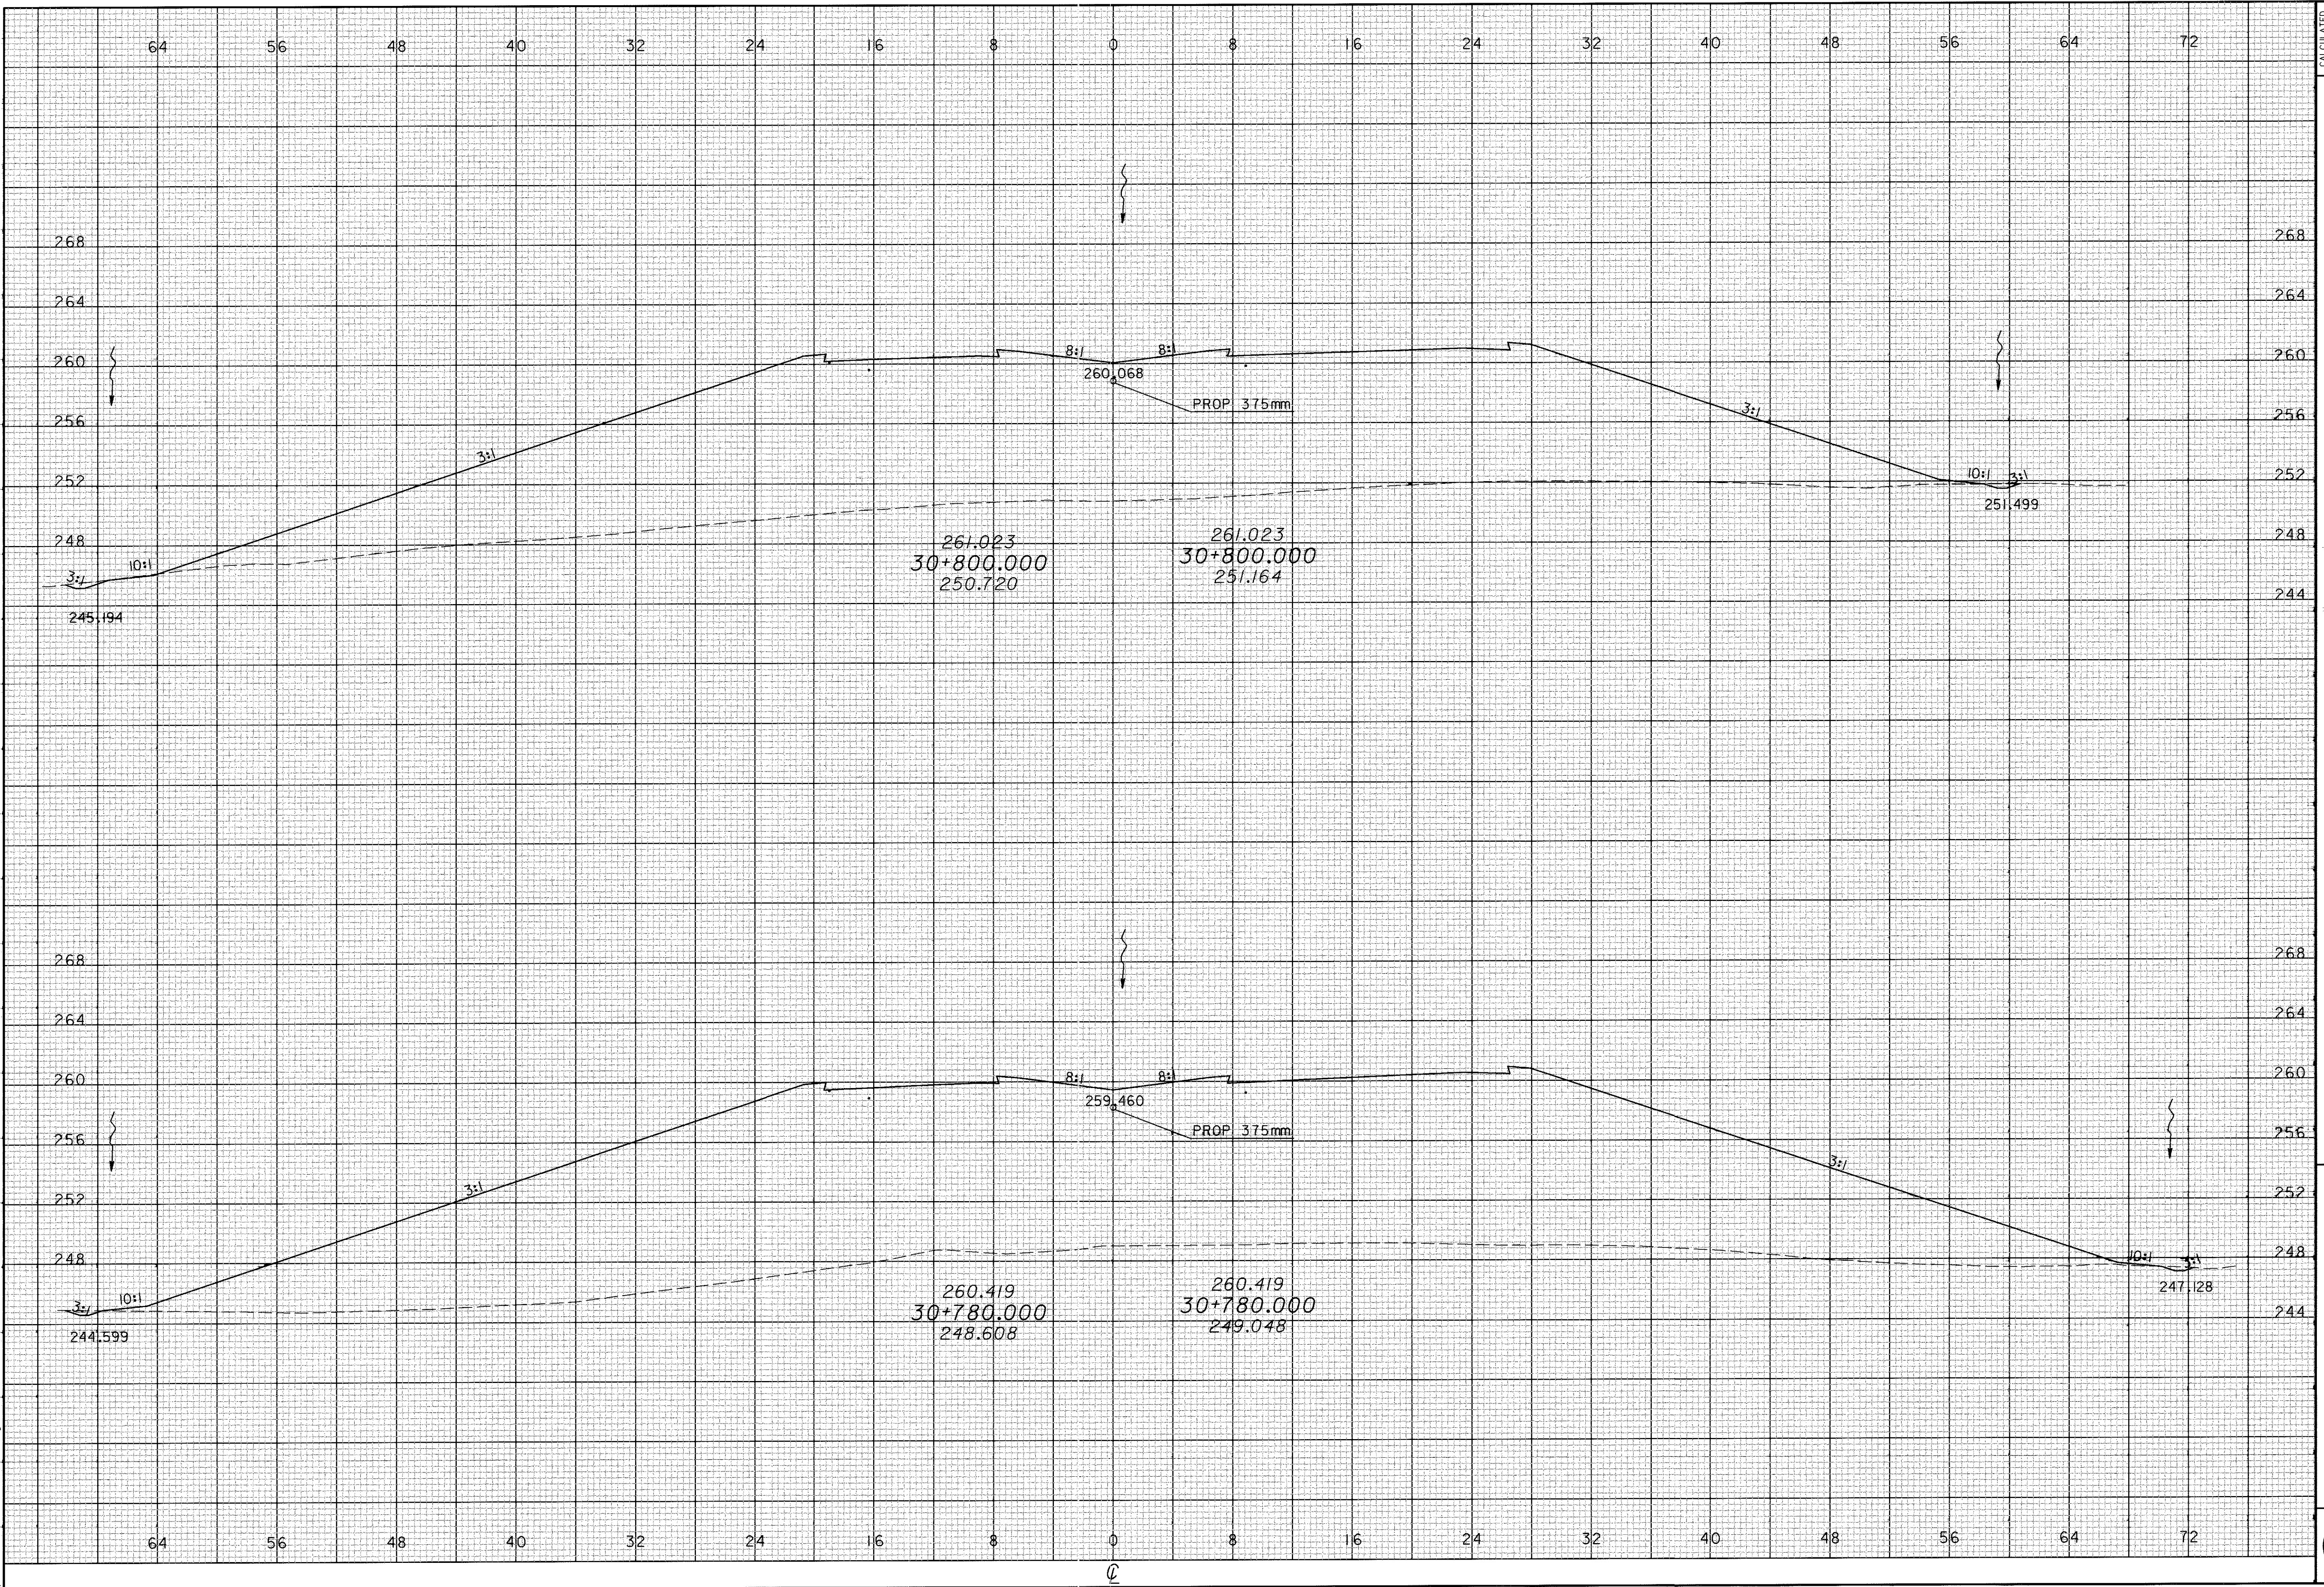


CALCULATED
PPRS
CHECKED
TAL

CROSS SECTIONS
STA 30+780 TO 30+800

ATH-33-30.981

253
956

09 JAN 2001 08:44:54
d:\28281\work\line\033x\p1.dgn

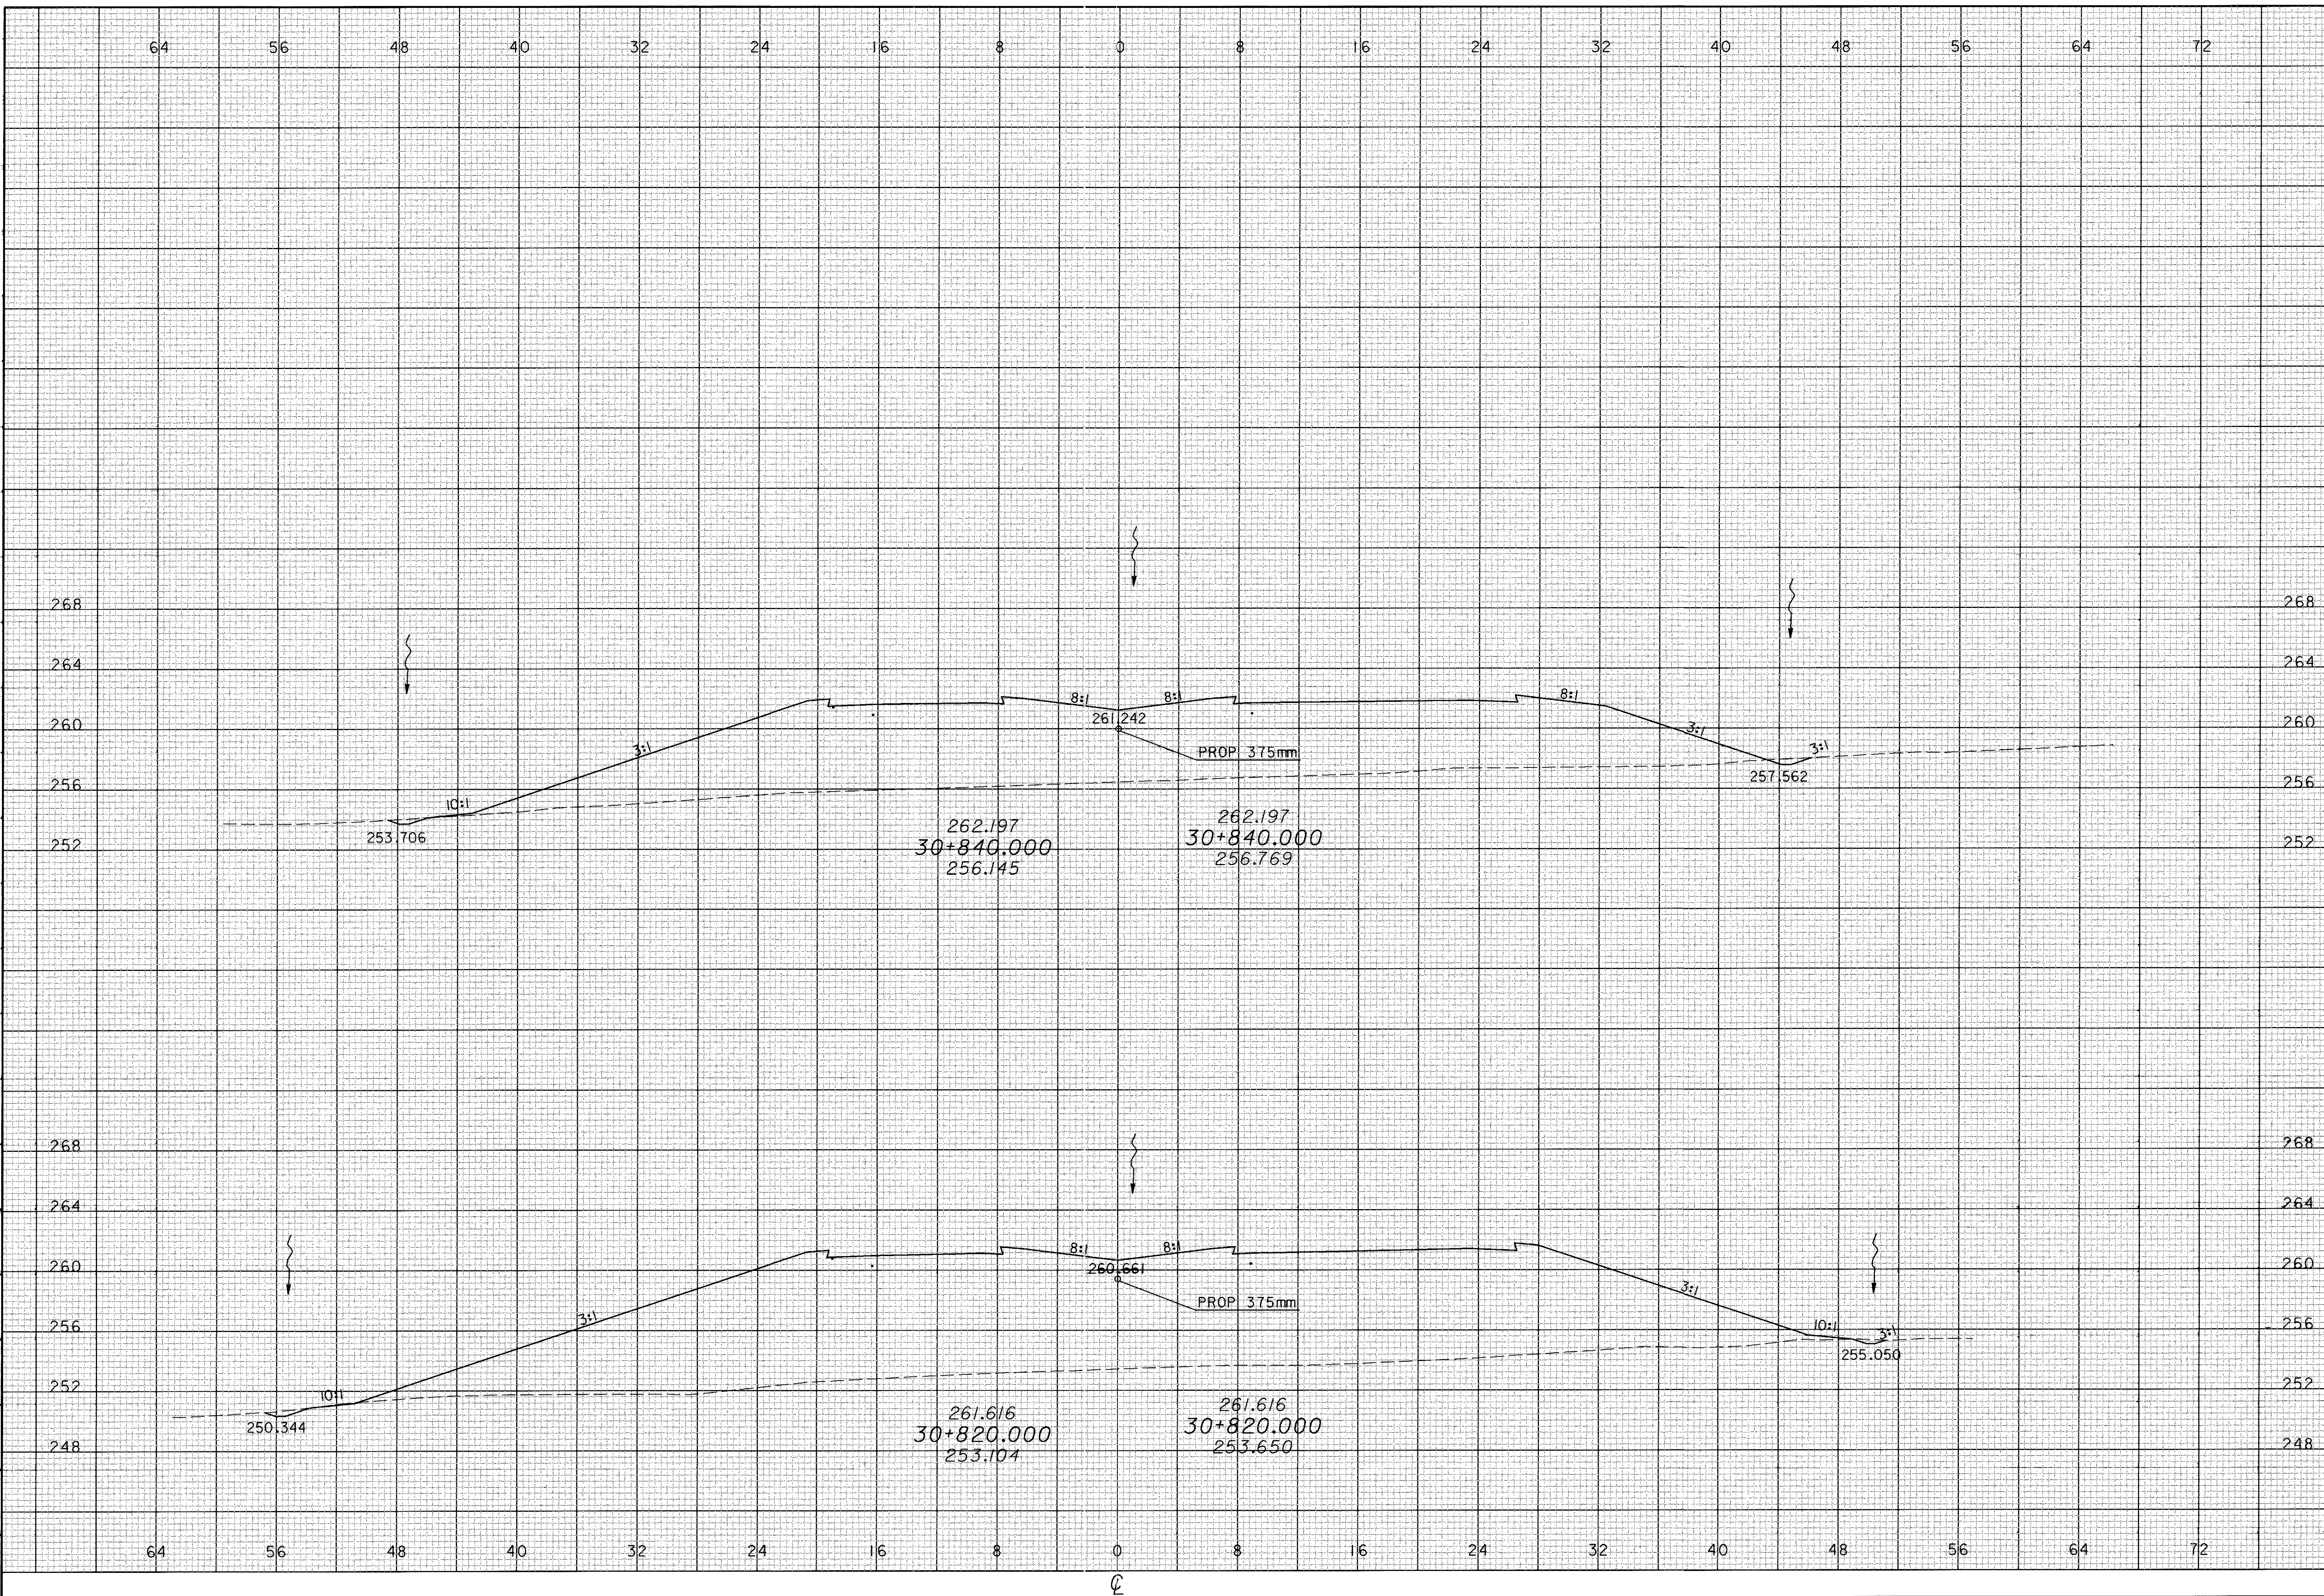

CALCULATED
PRS
CHECKED
TAL

CROSS SECTIONS
STA 30+820 TO 30+840

ATH-33-30.981


254
956

CALCULATED
PRS
CHECKED
TAL

CROSS SECTIONS
STA 30+860 TO 30+880

ATH-33-30.981

255
956

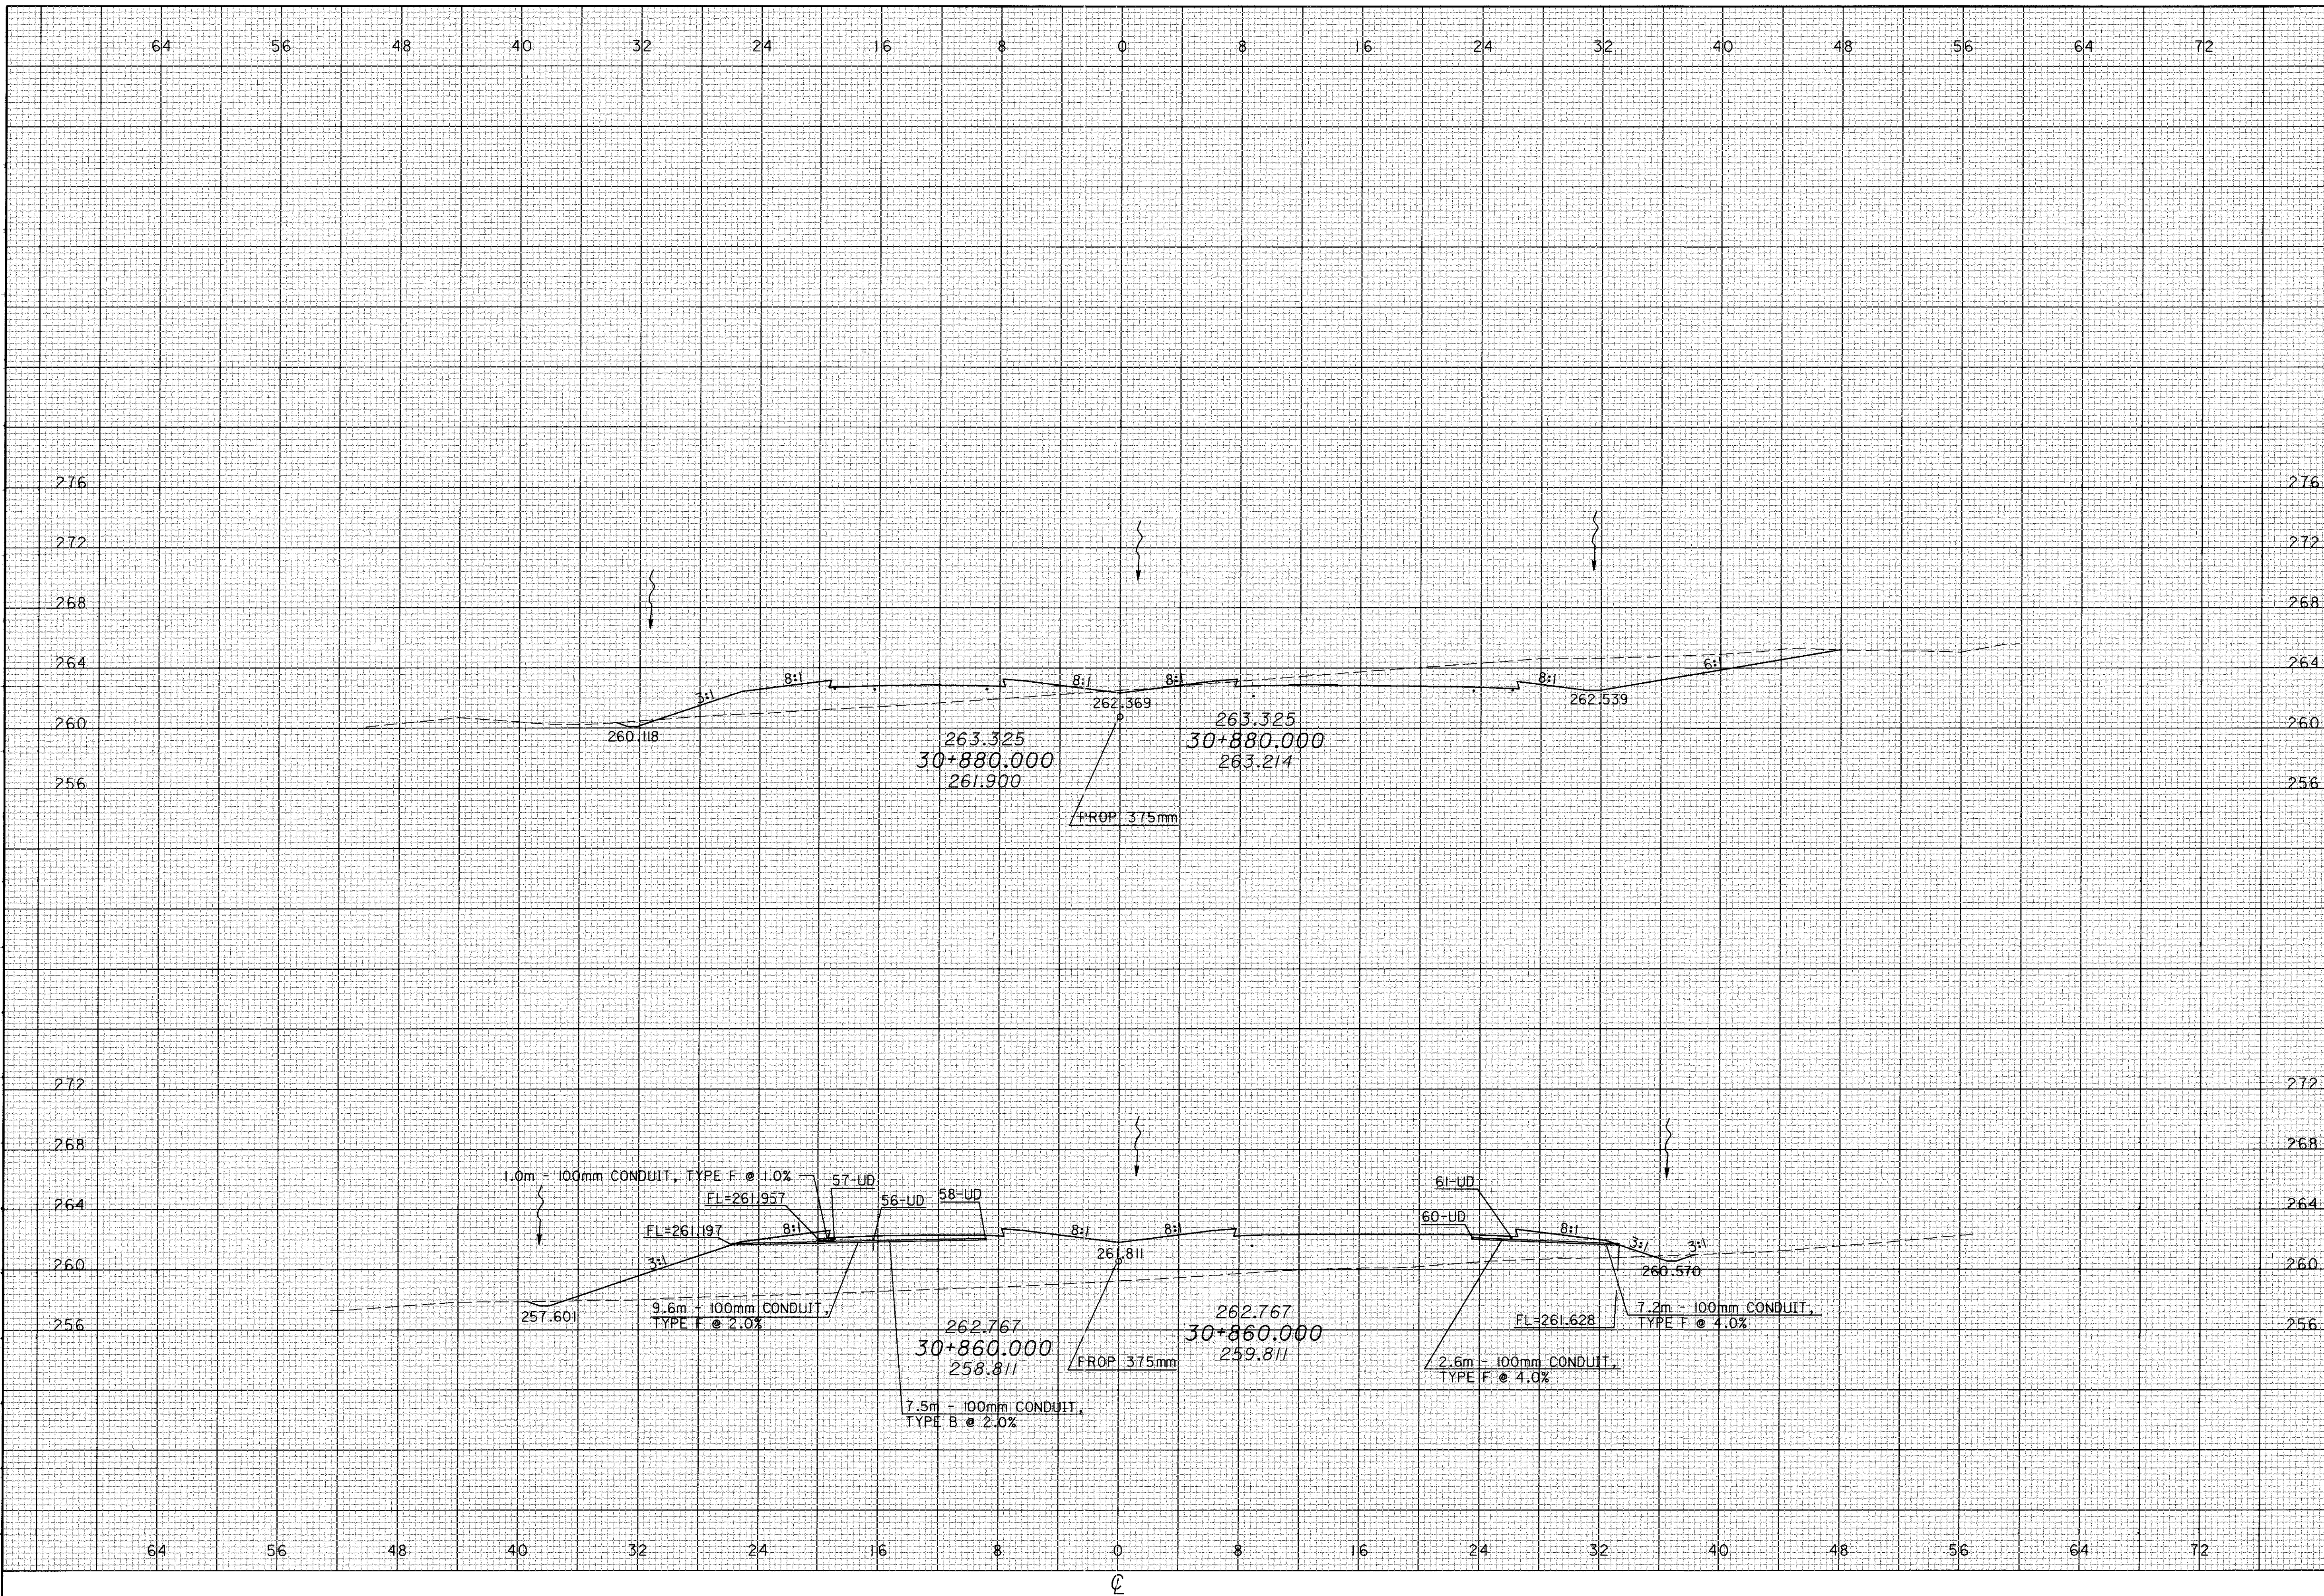


09 JAN 2001 08:44:55
d:\6281\Mapline\03x\ath.dgn

CALCULATED
PRS
CHECKED
TAL

CROSS SECTIONS
STA 30+900 TO 30+920


ATH-33-30.981

256
956

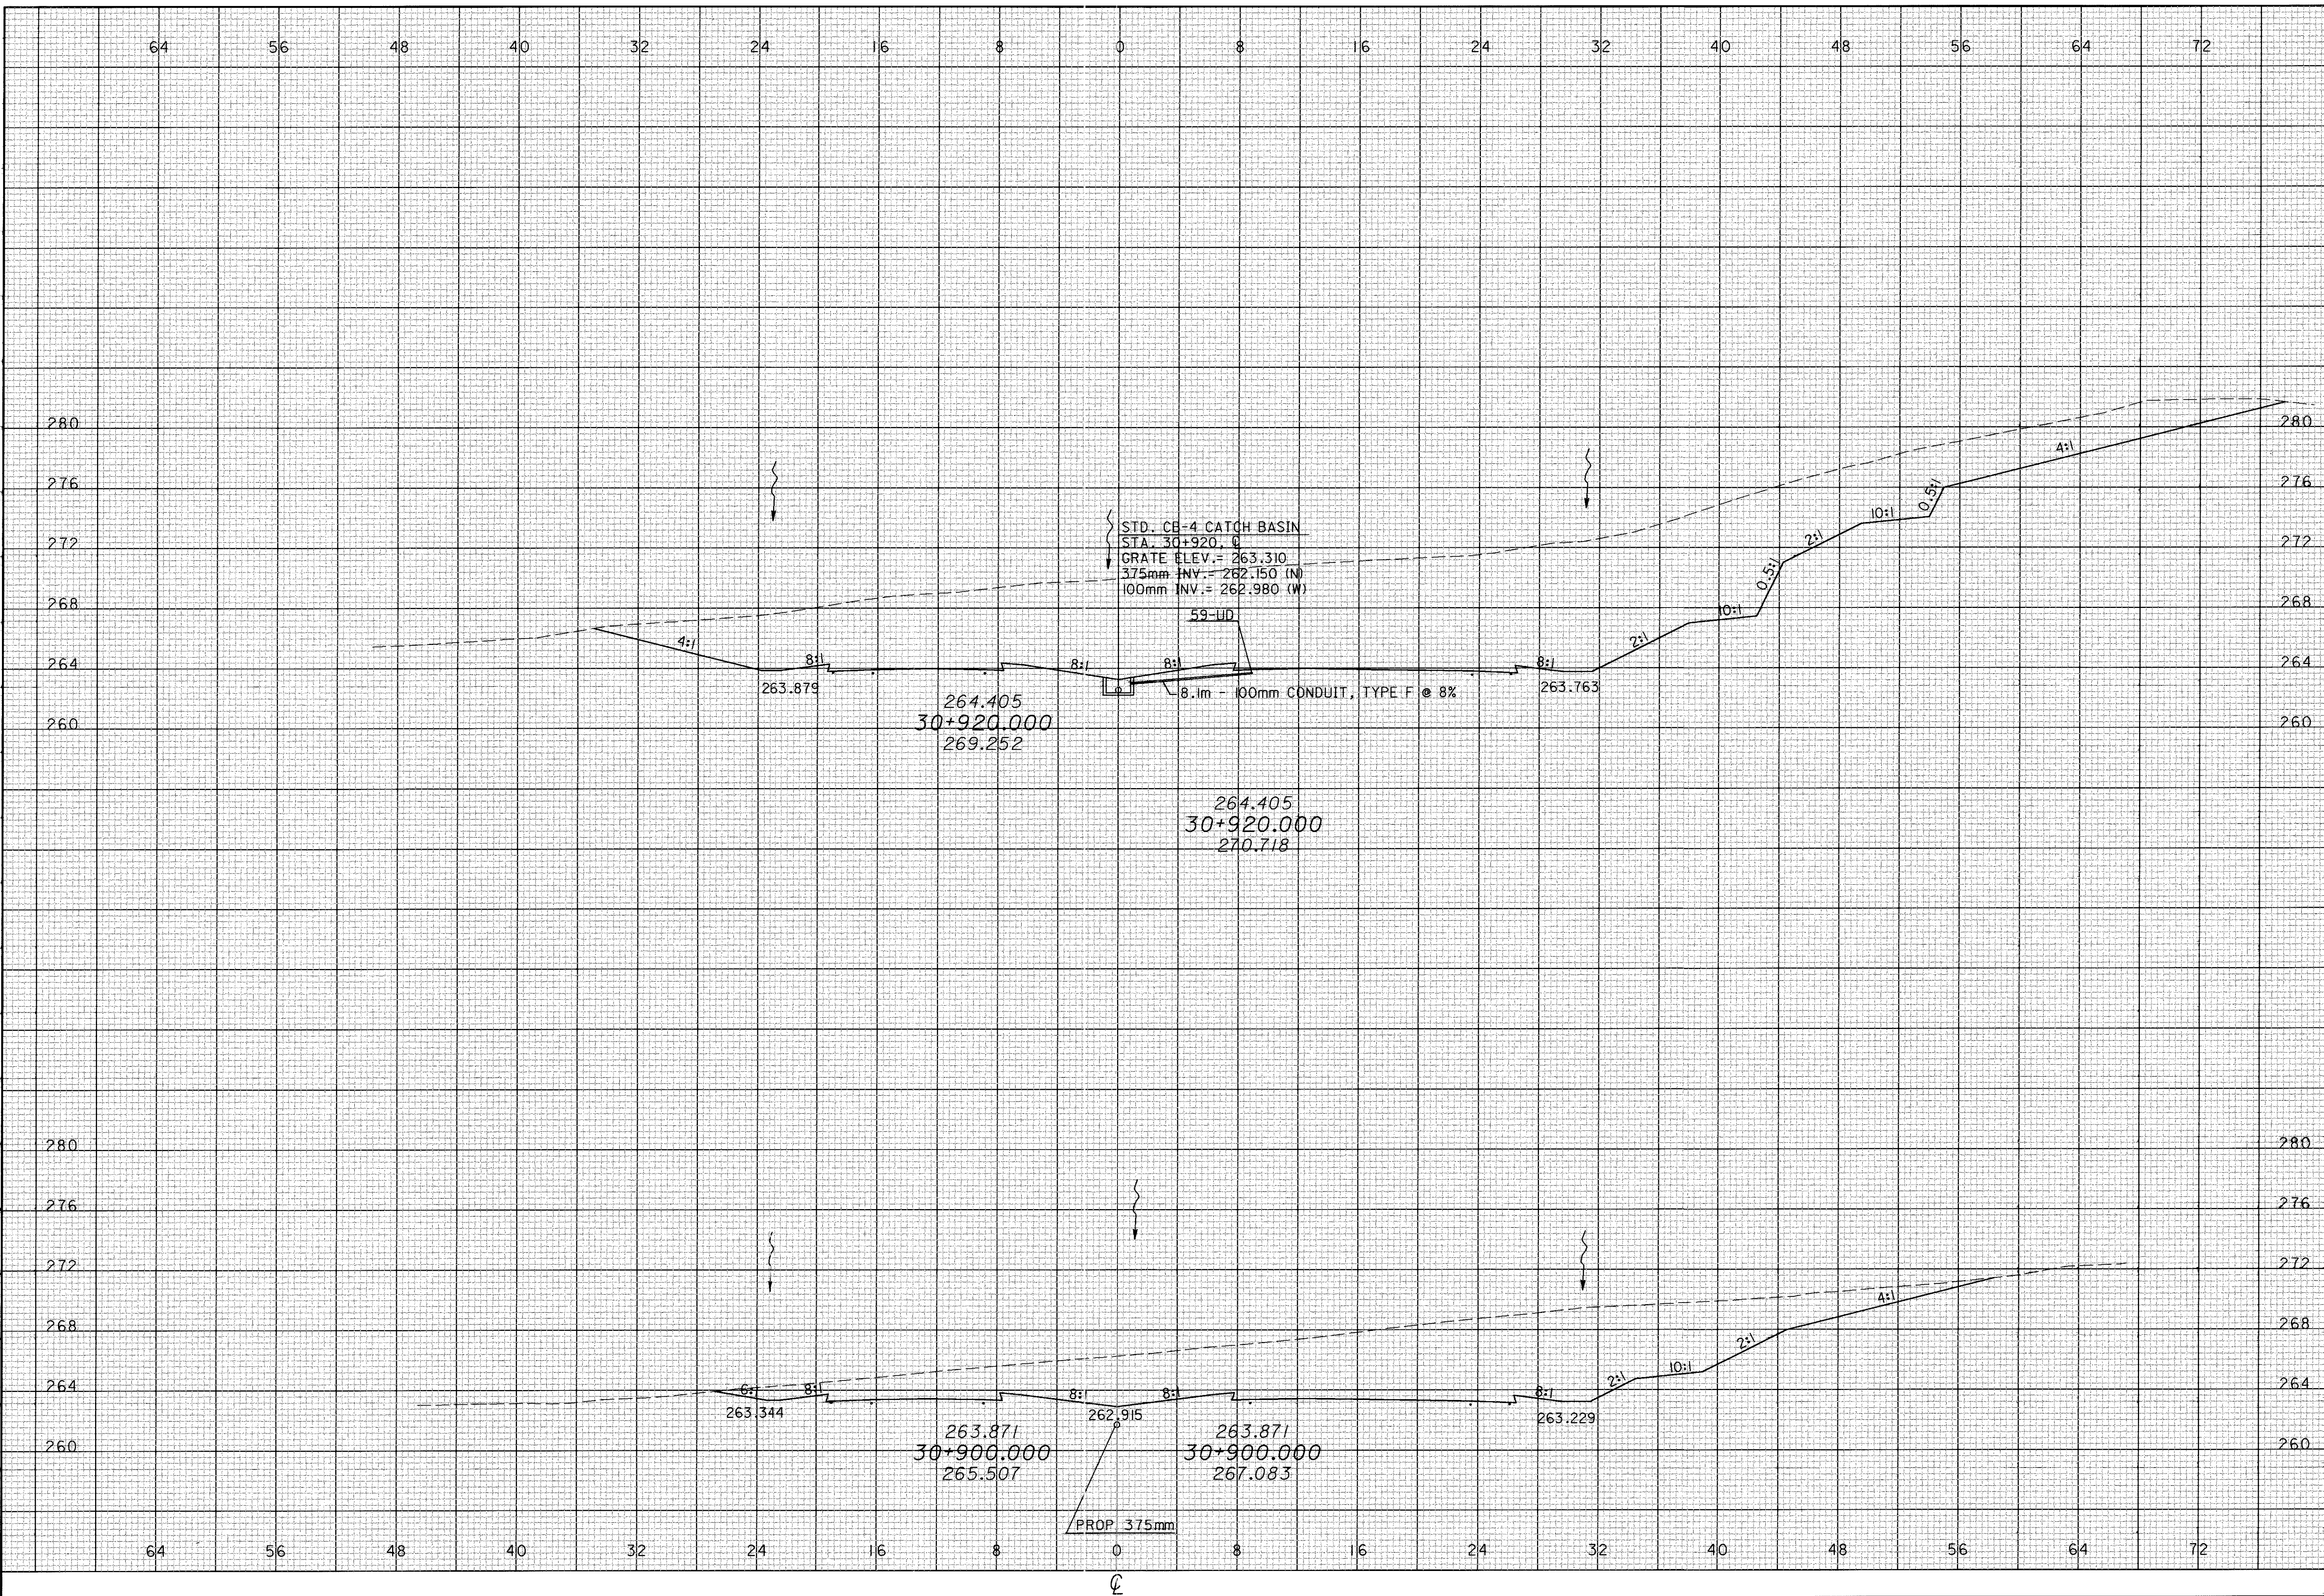

09 JAN 2001 08:44:55
G:\2821\Mainline\033x81.dgn

09 JAN 2001 08:44:55
at: \\B2B7\Mainline\033x\j\ent.dgn

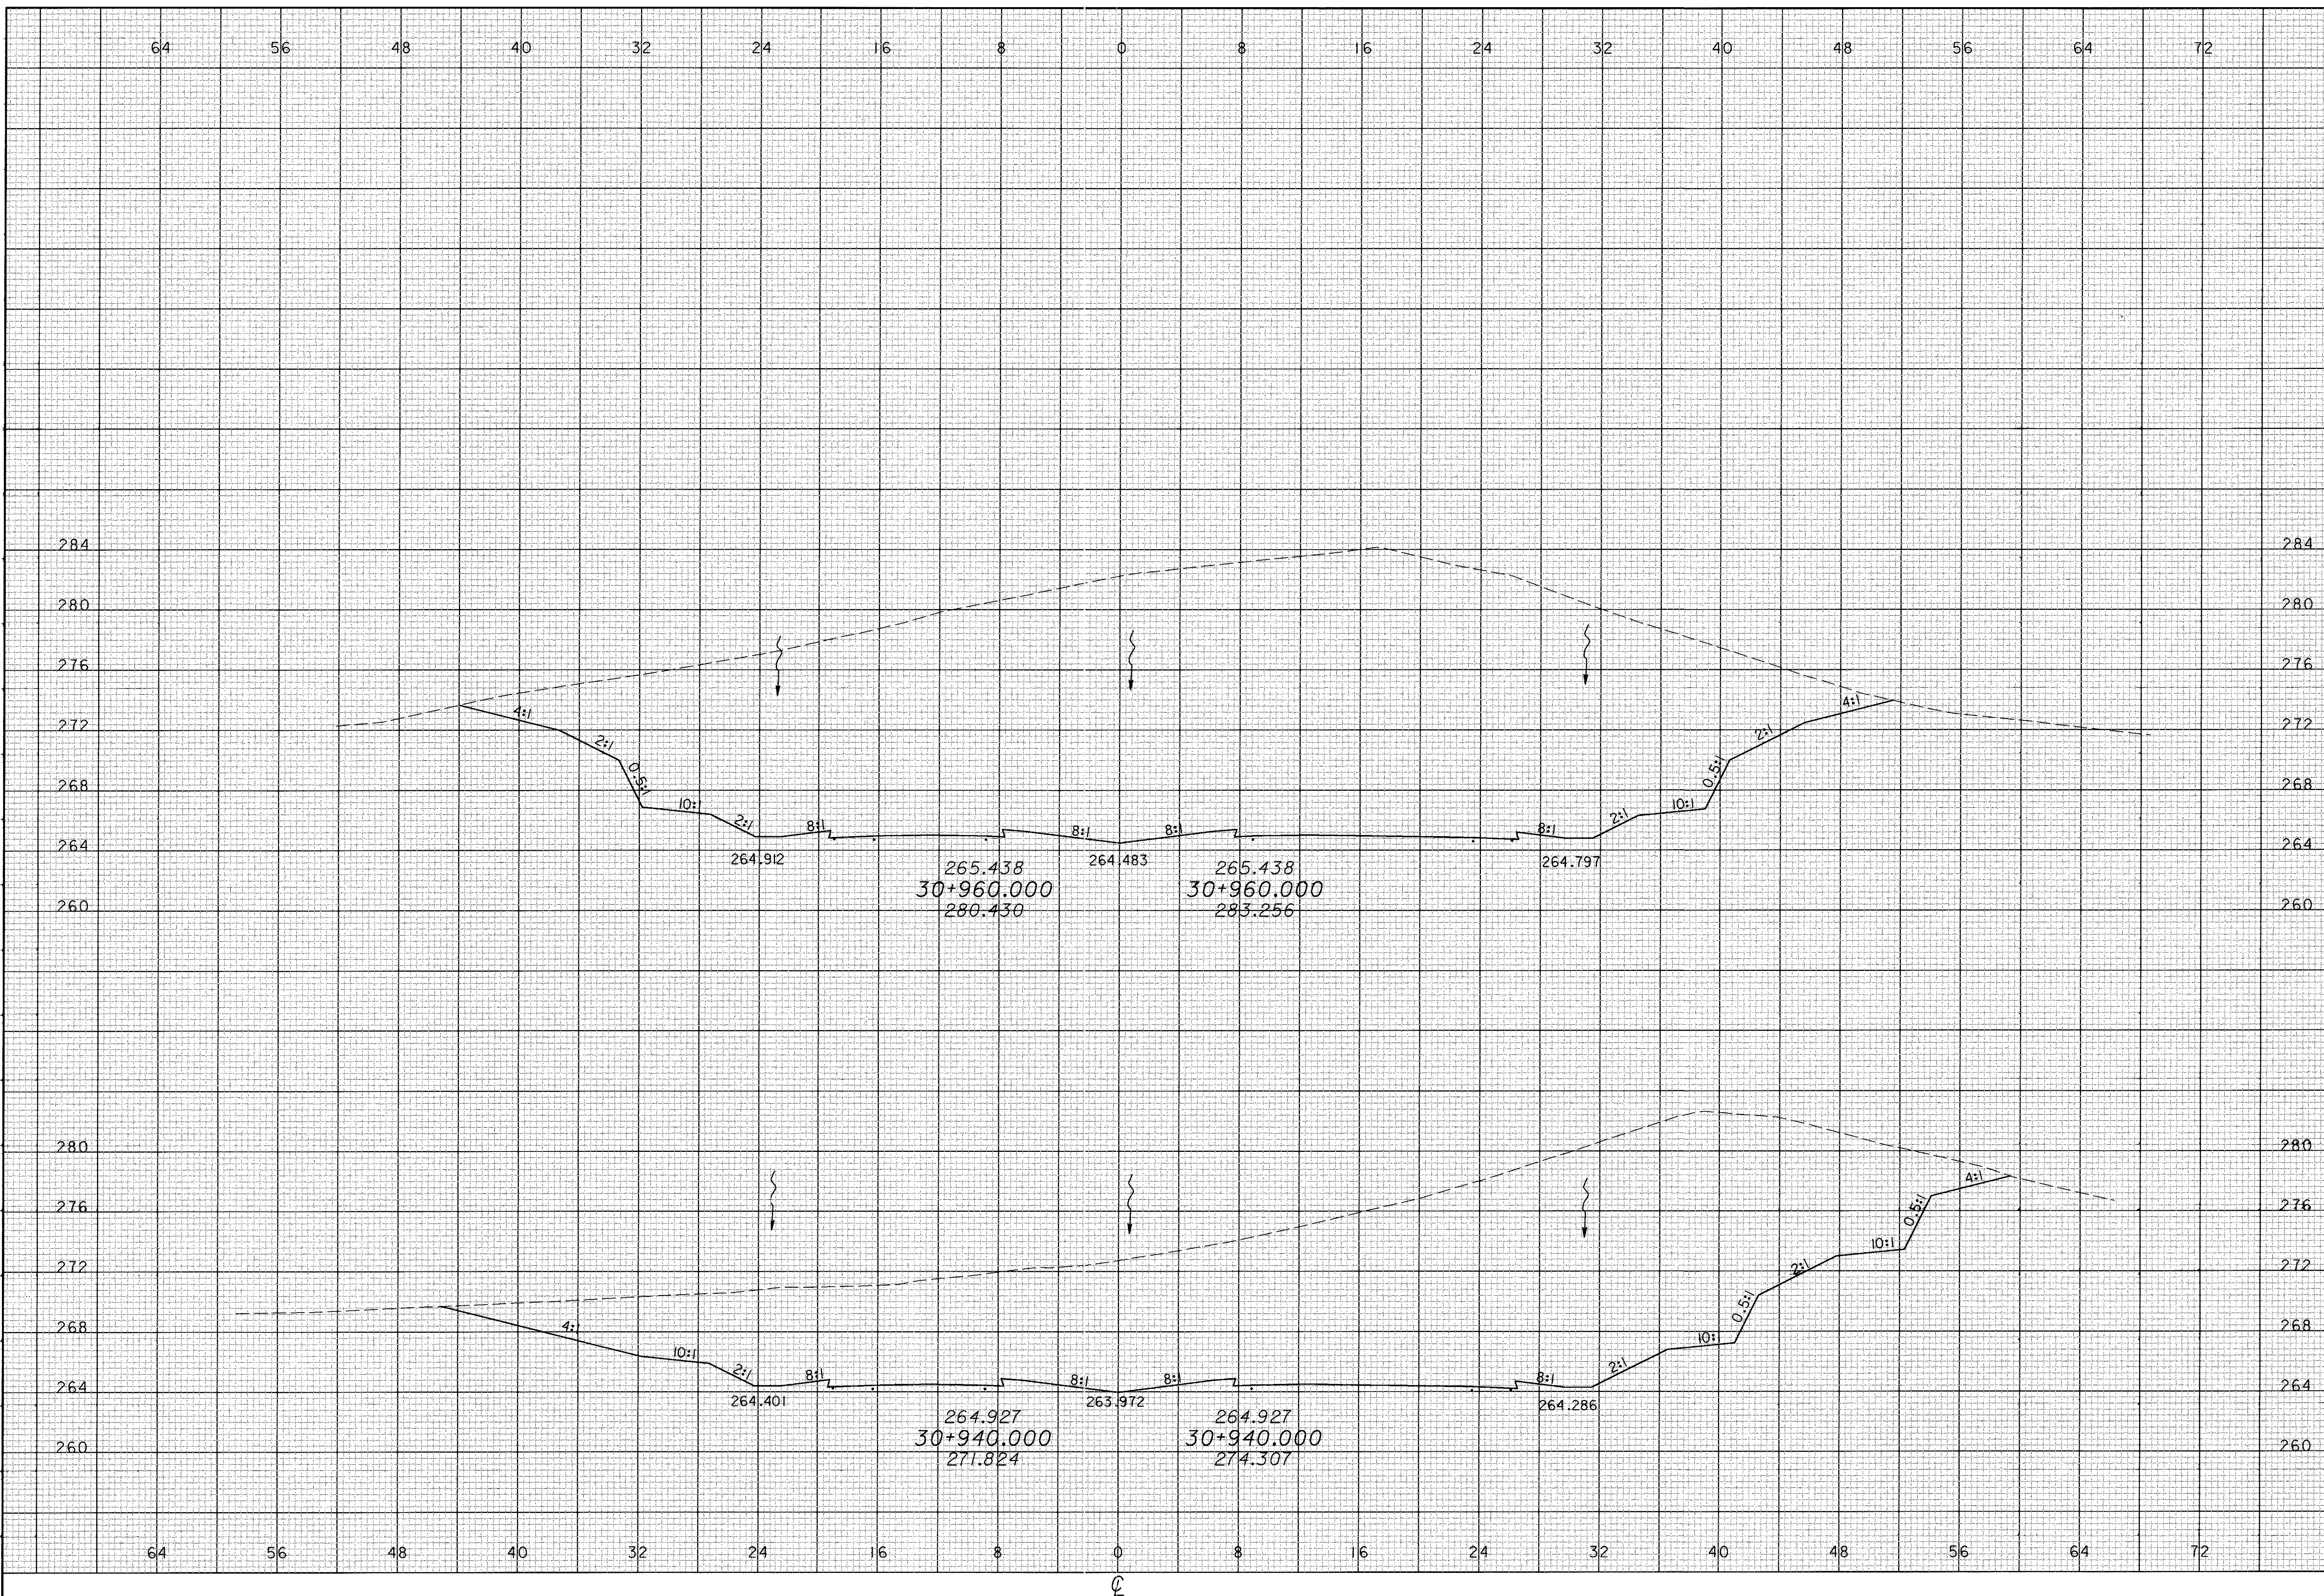


CALCULATED
PRS
CHECKED
TAL

CROSS SECTIONS
STA 30+940 TO STA 30+960

ATH-33-30.981

257
956

09 JAN 2001 08:44:55
d:\8281\Mapline\033x3e\1.dgn

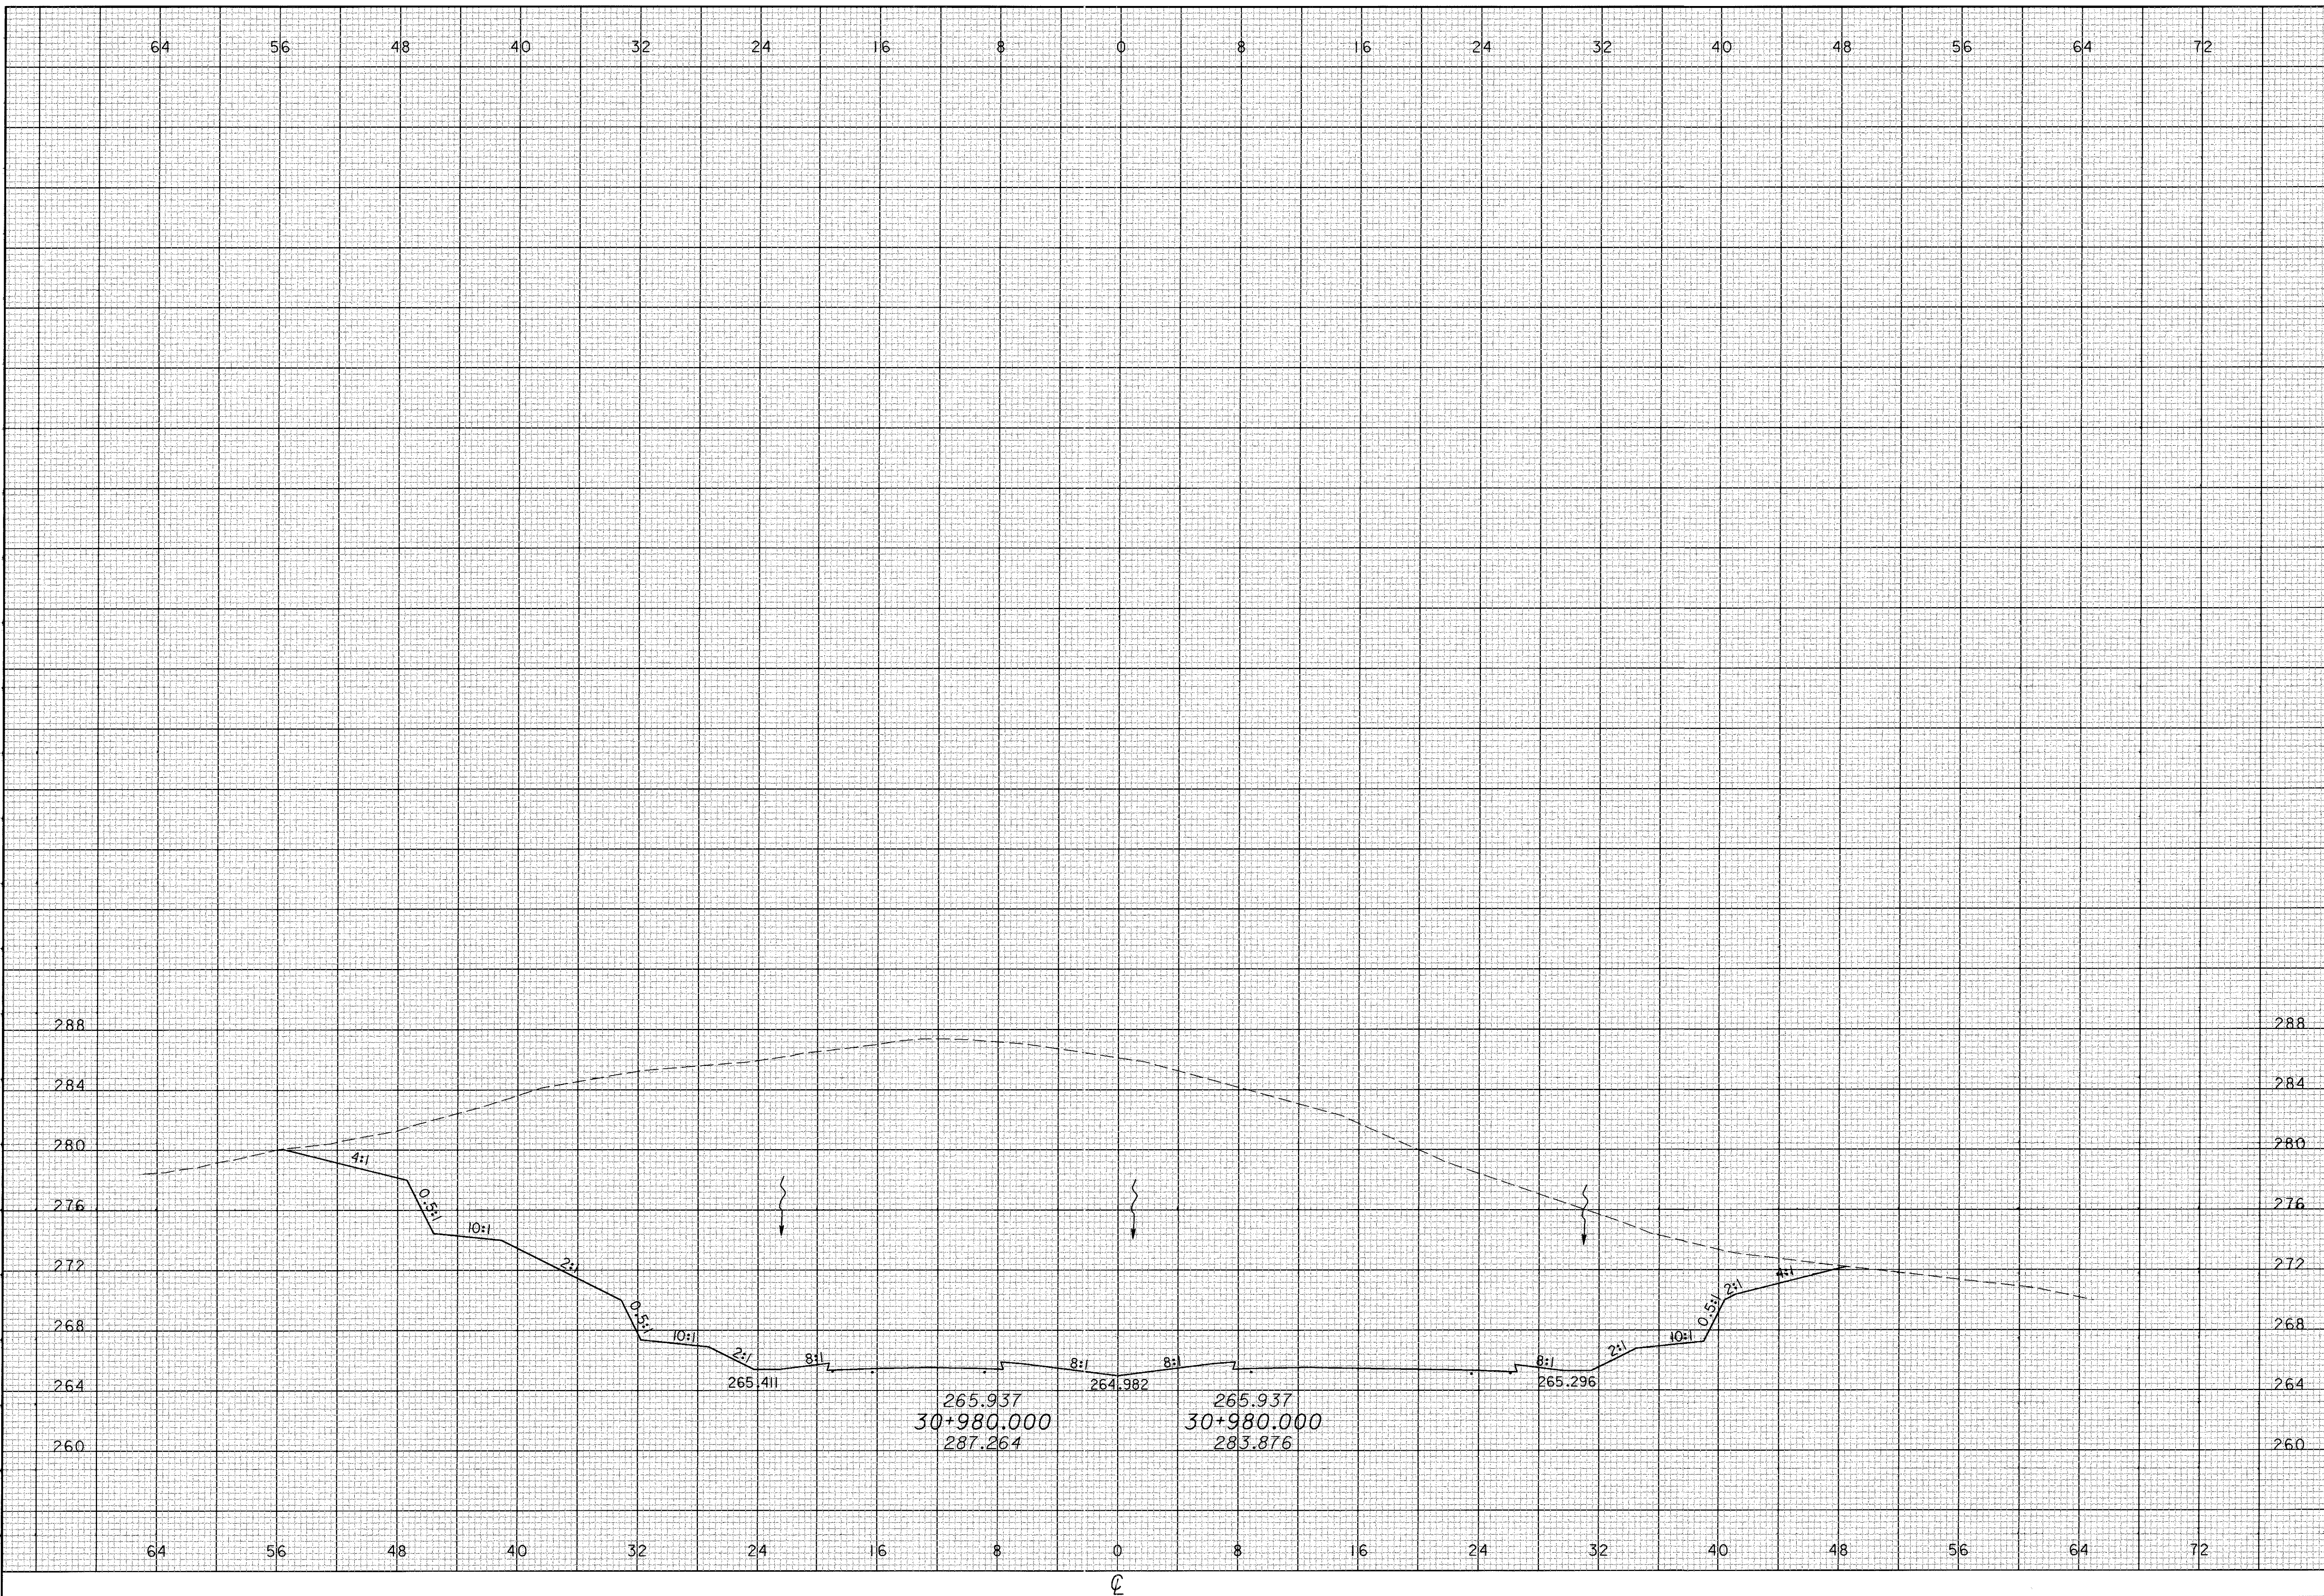


CROSS SECTIONS
STA 30+980

ATH-33-30.981

CALCULATED
PRS
CHECKED
TAL

258
956

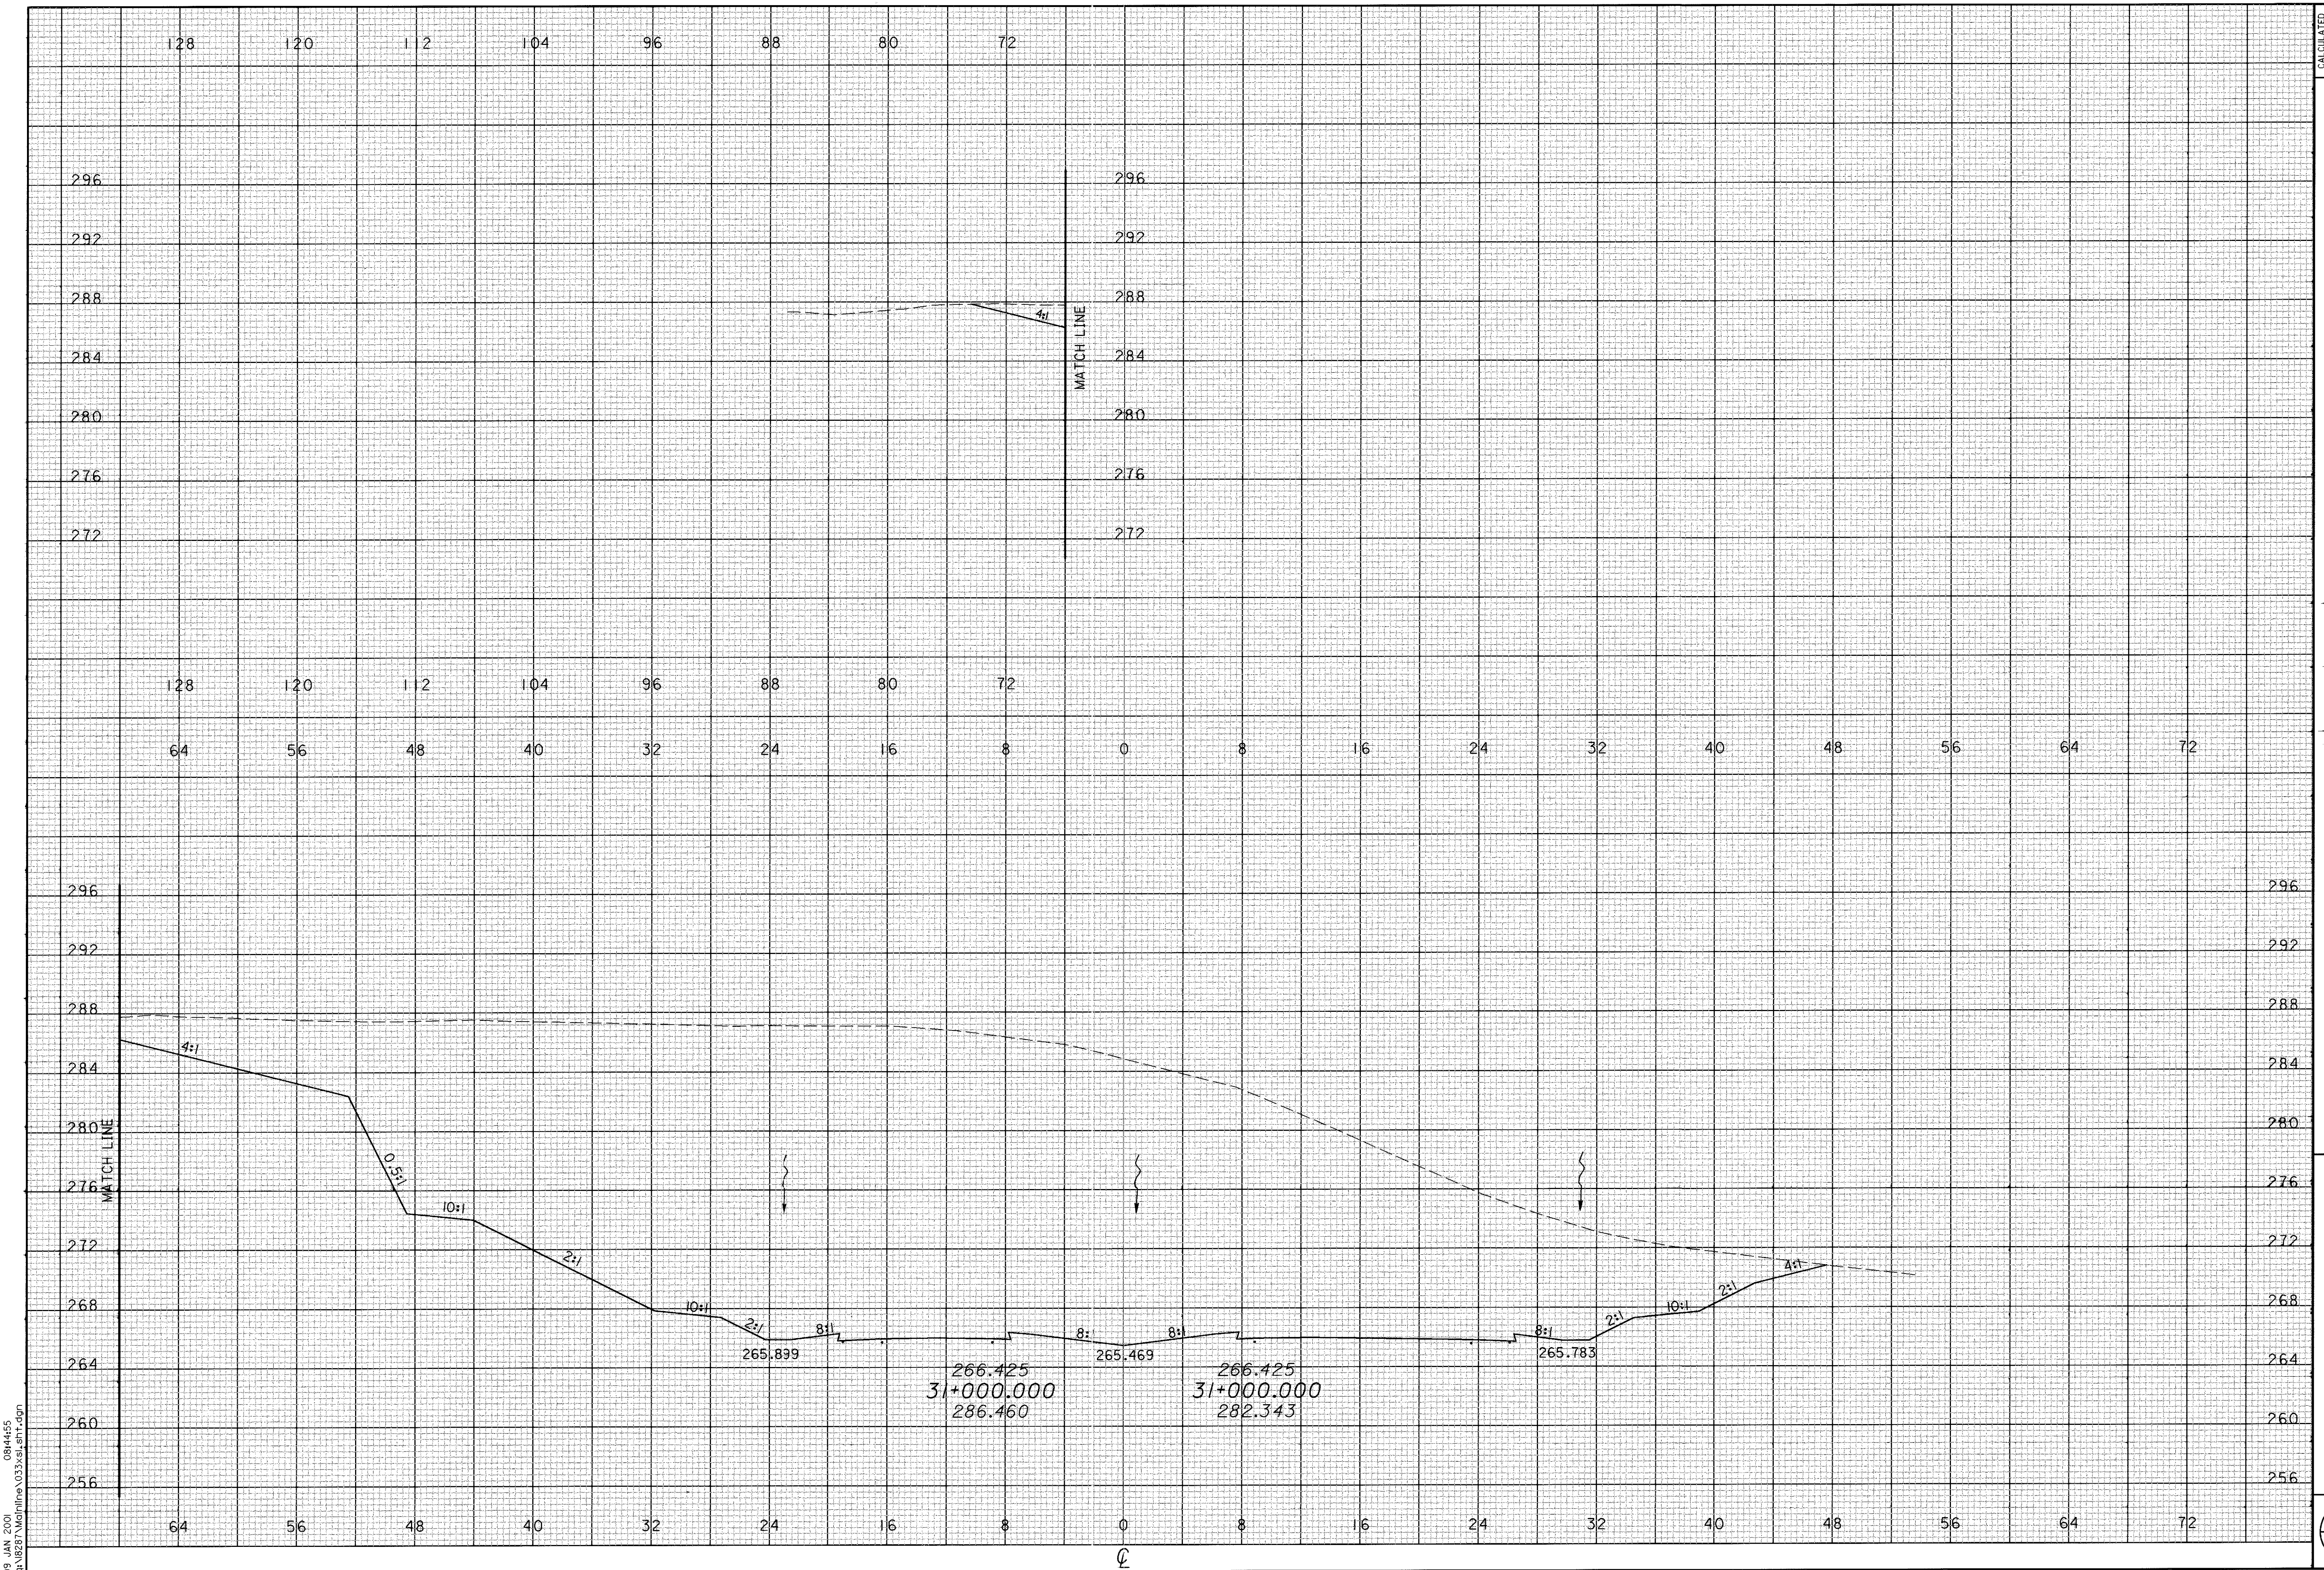

CROSS SECTIONS
STA 31+000


ATH-33-30.981

CALCULATED
PRS
CHECKED
TAL

259
956

09 JAN 2001 08:44:55
d:\0281\MapInfo\033\ss\em.dgn

02 JAN 2001 15:28:48
at:\8281\Mainline\03\3x82_61r.dgn

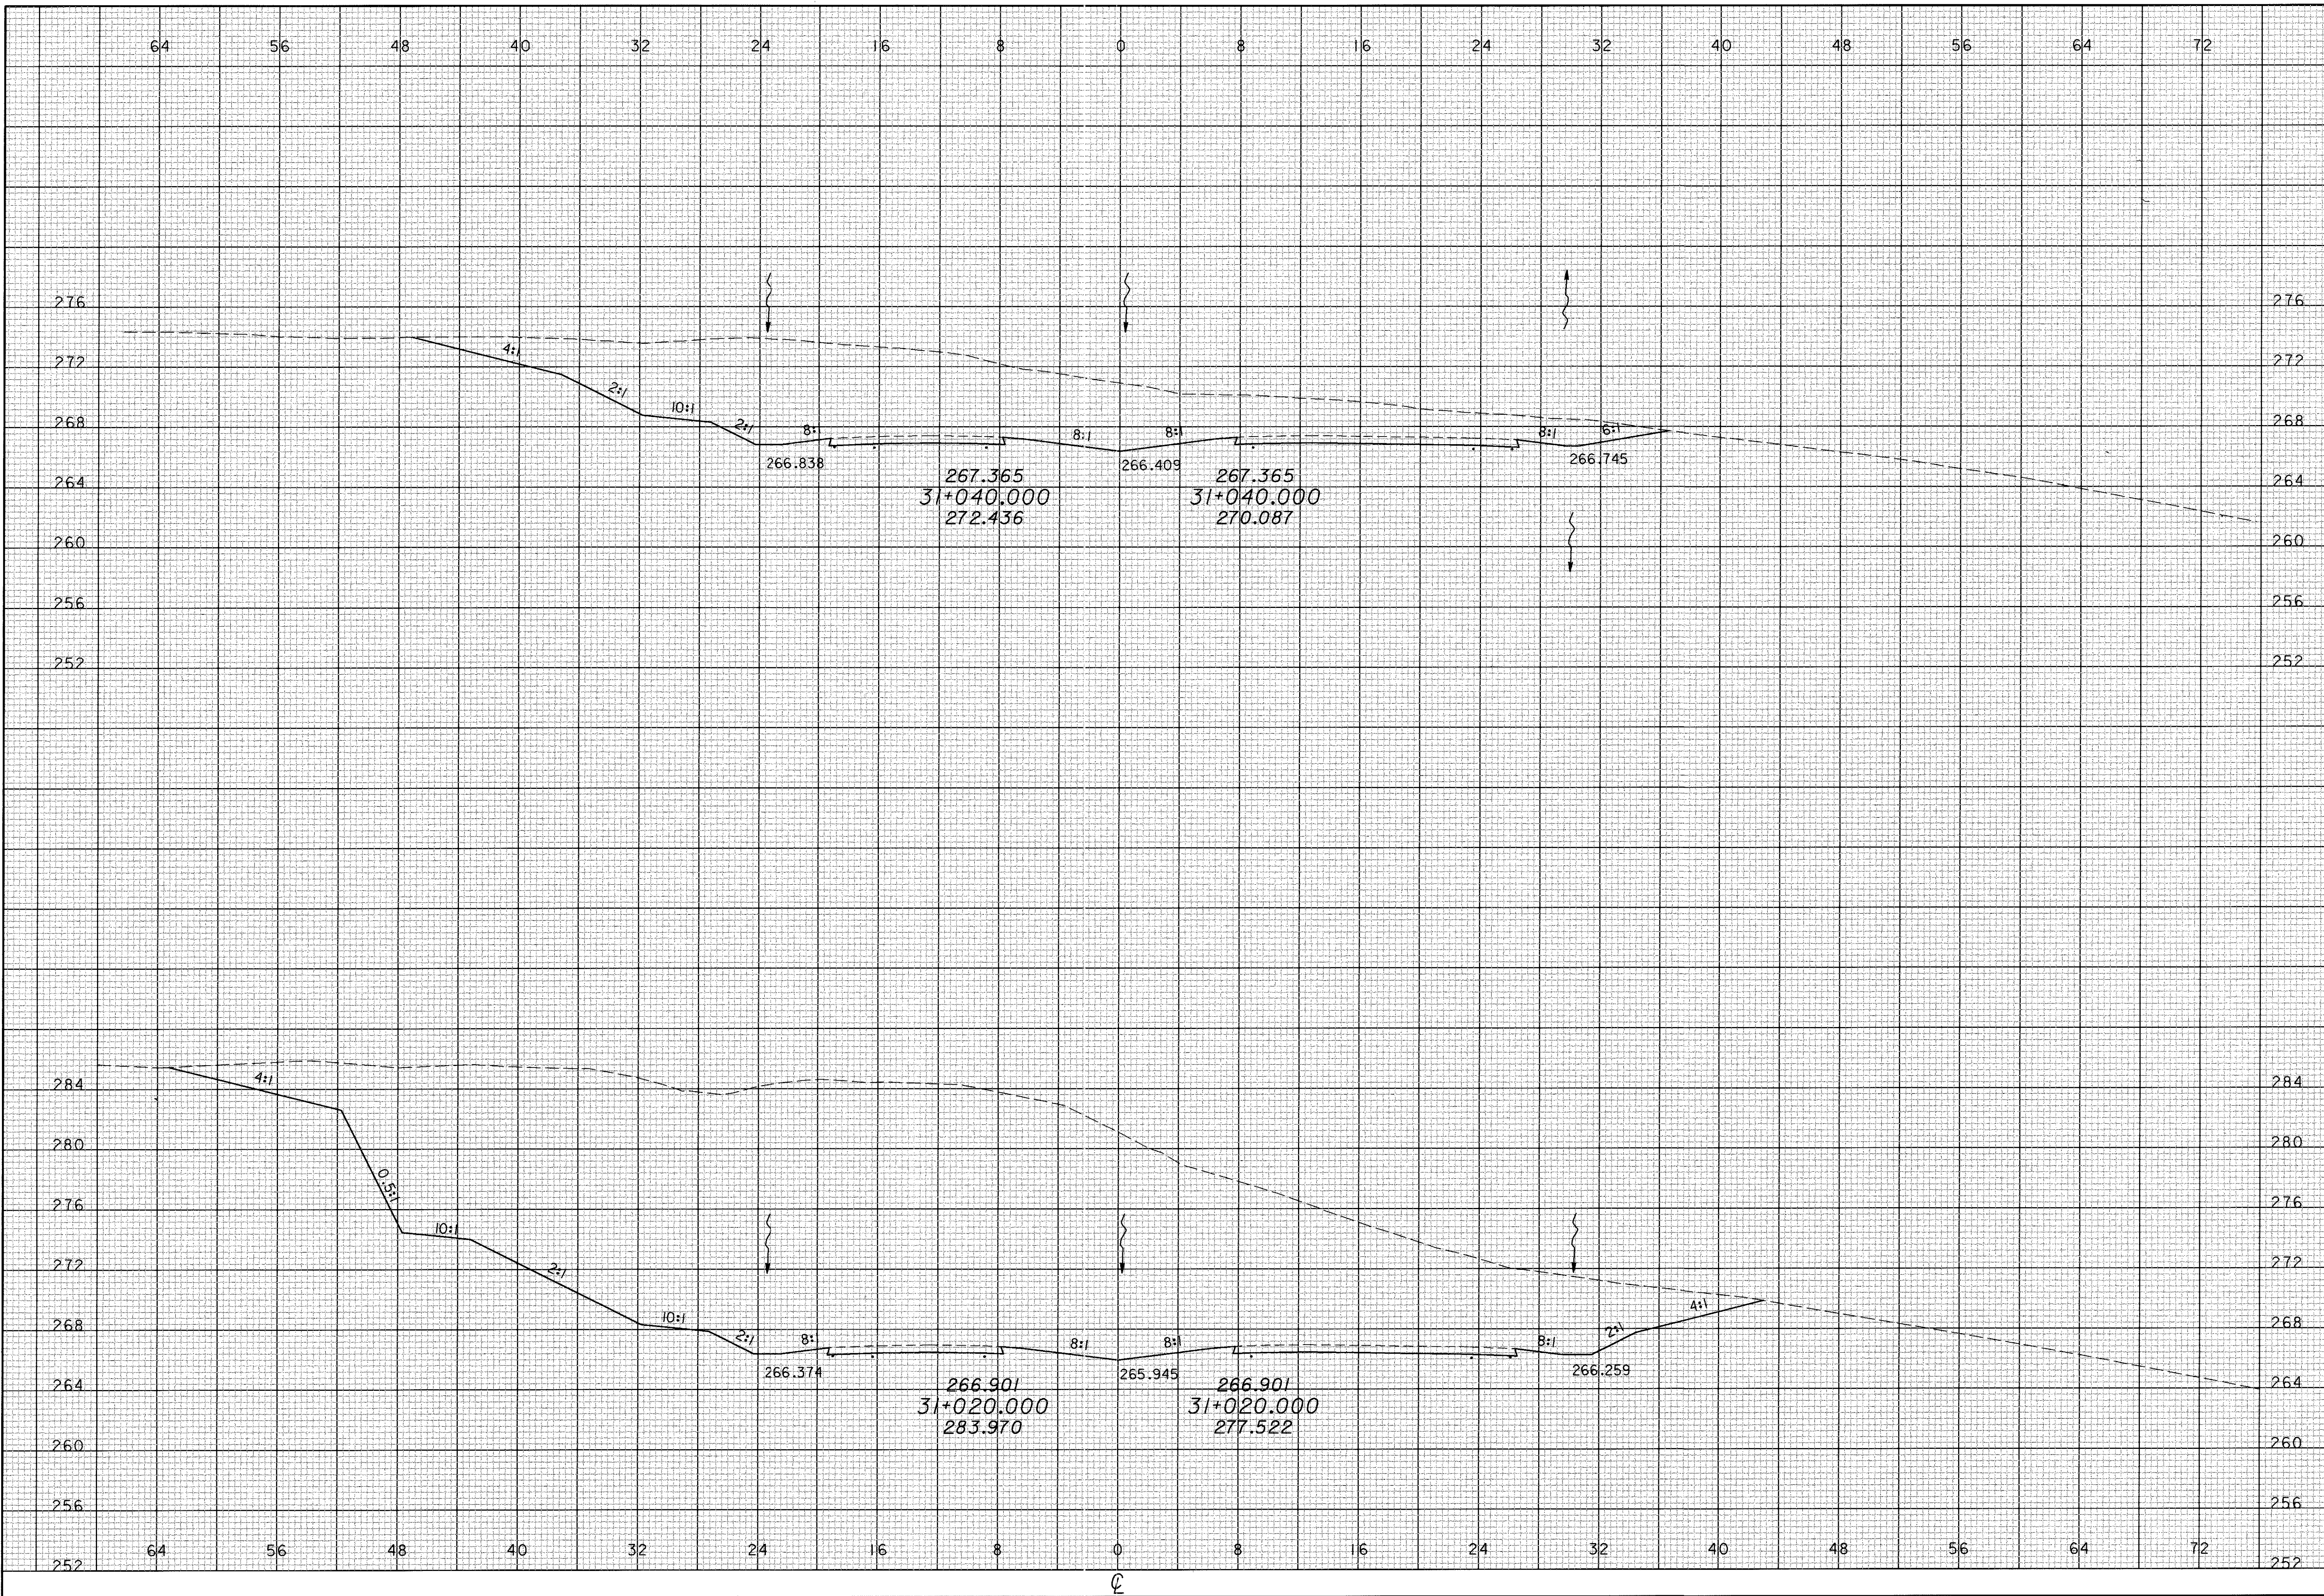

CALCULATED
PRS
CHECKED
TAL


CROSS SECTIONS
STA 31+020 TO 31+040

ATH-33-30.981


260
956

CROSS SECTIONS
STA 31+060 TO 31+080

ATH-33-30.981

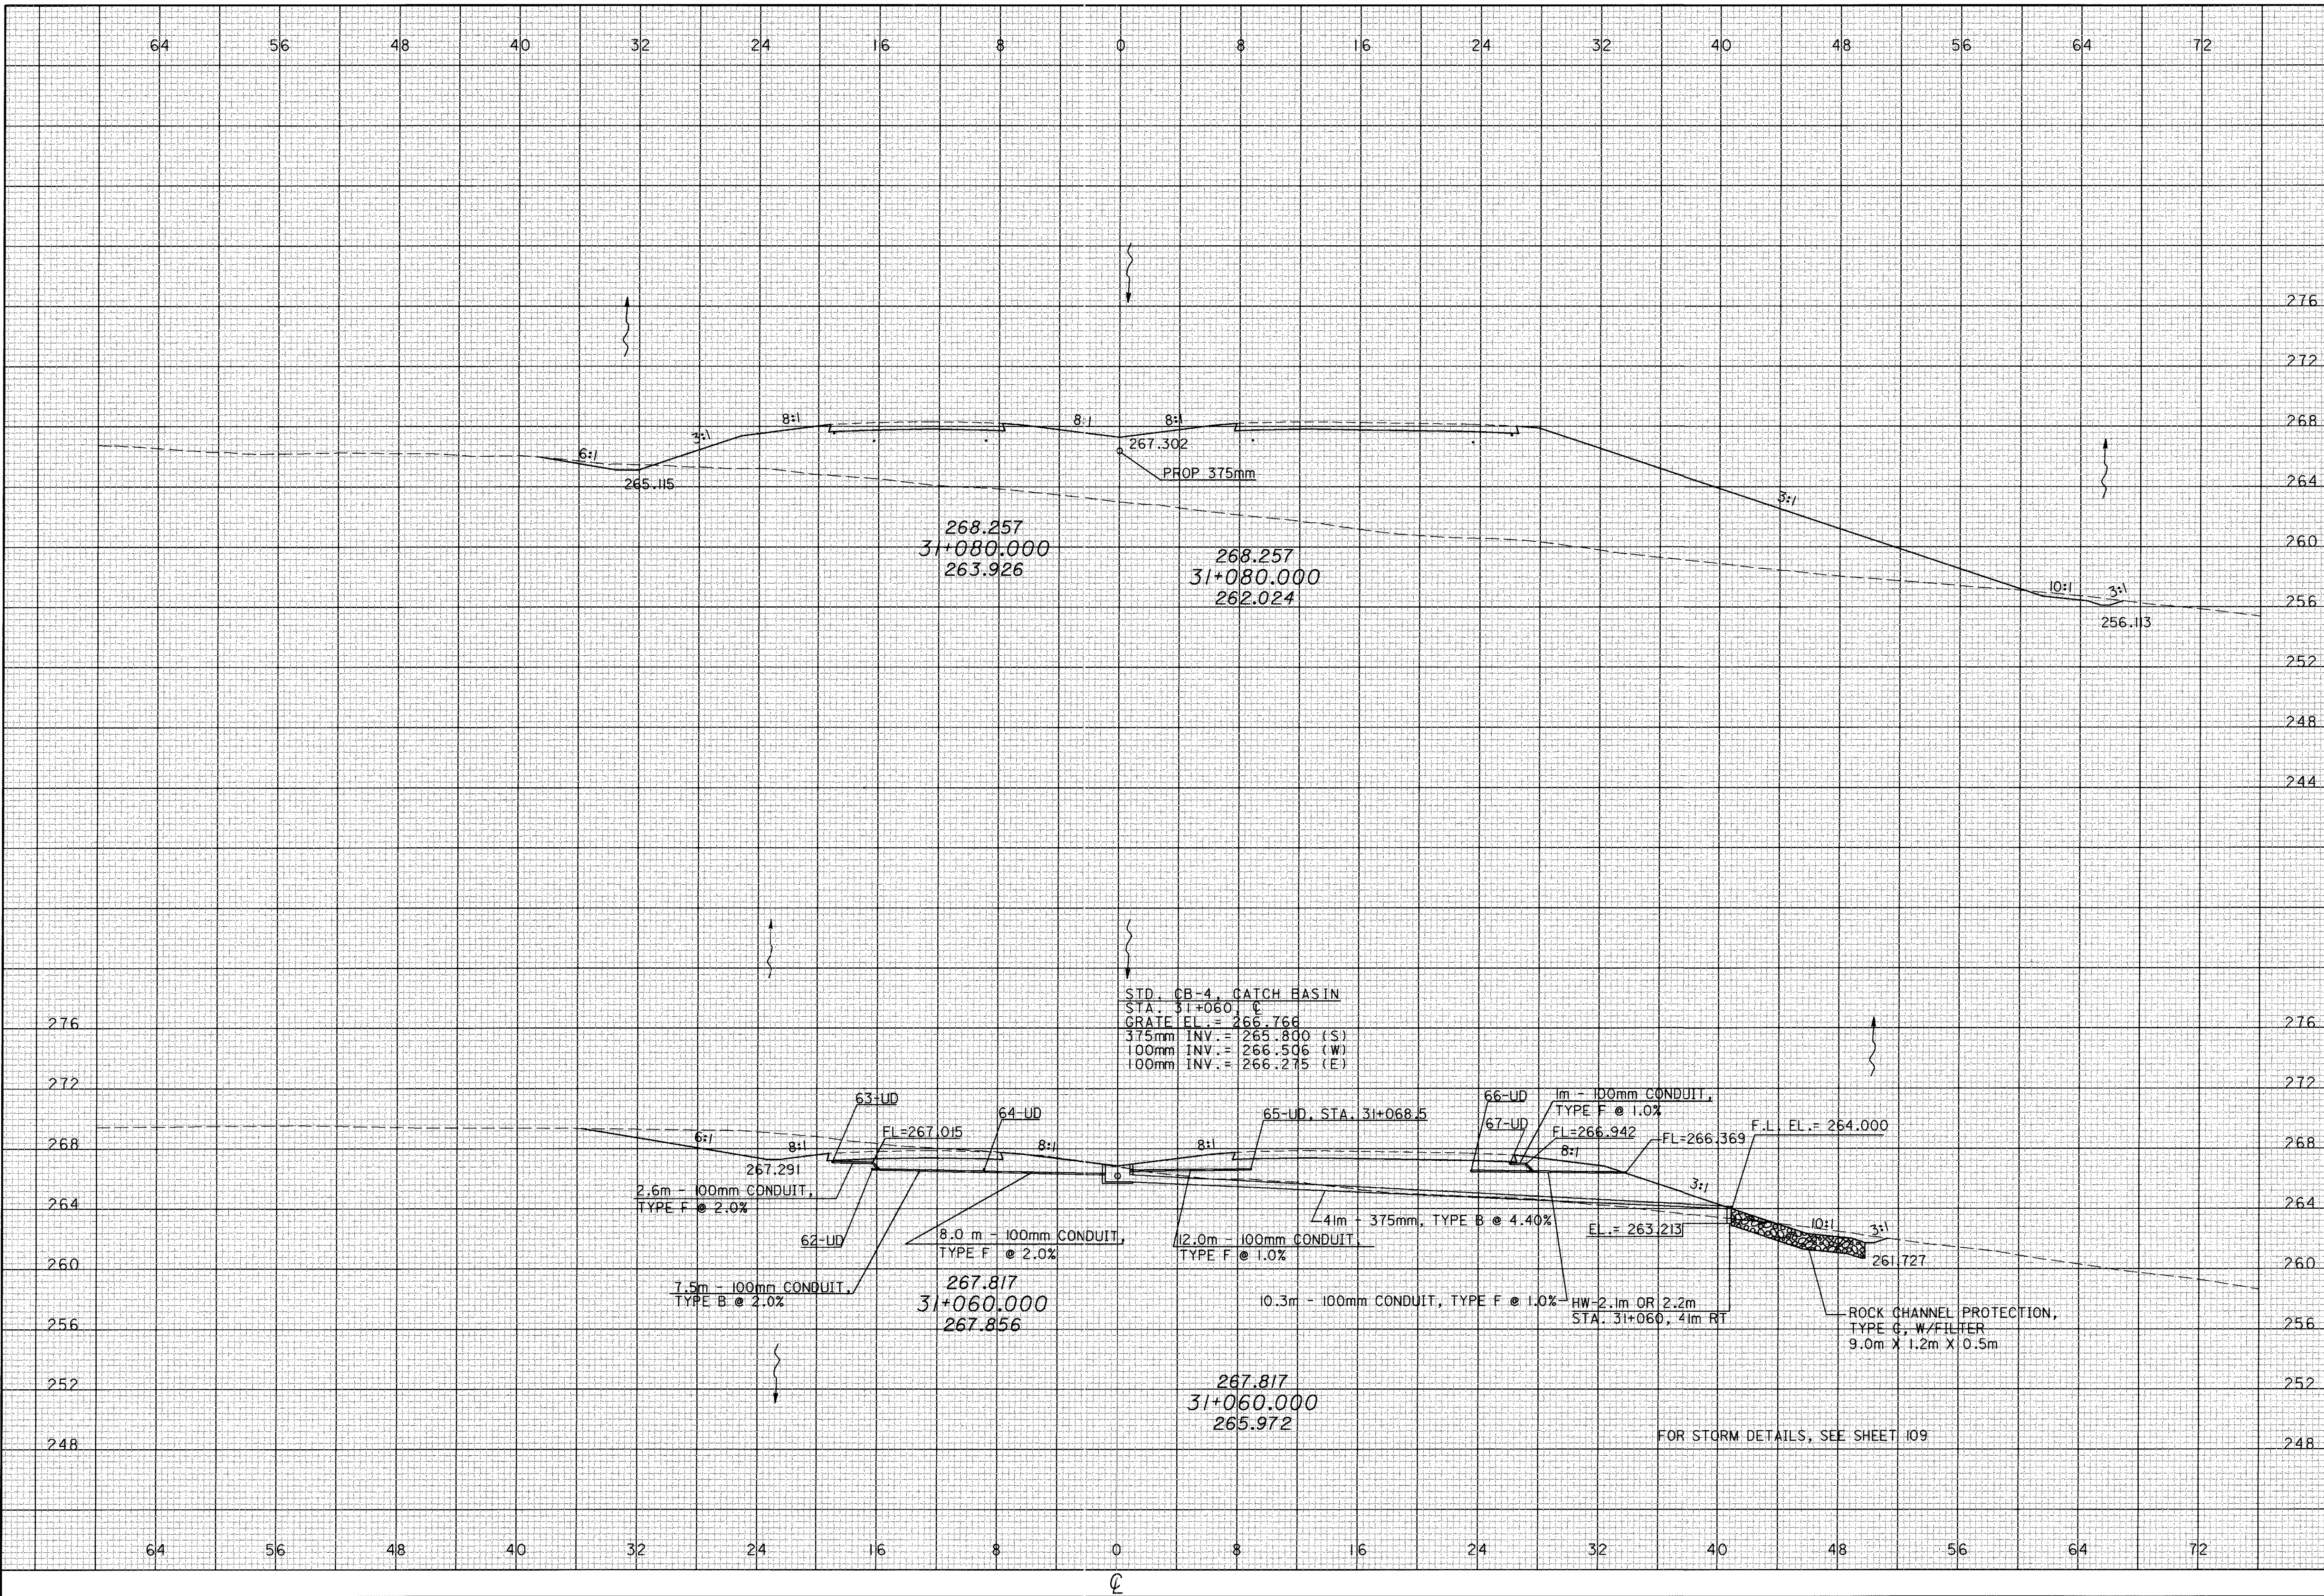

02 JAN 2001 15:44:00
at: \\B21\Mainline\03\3x2_81r.dgn

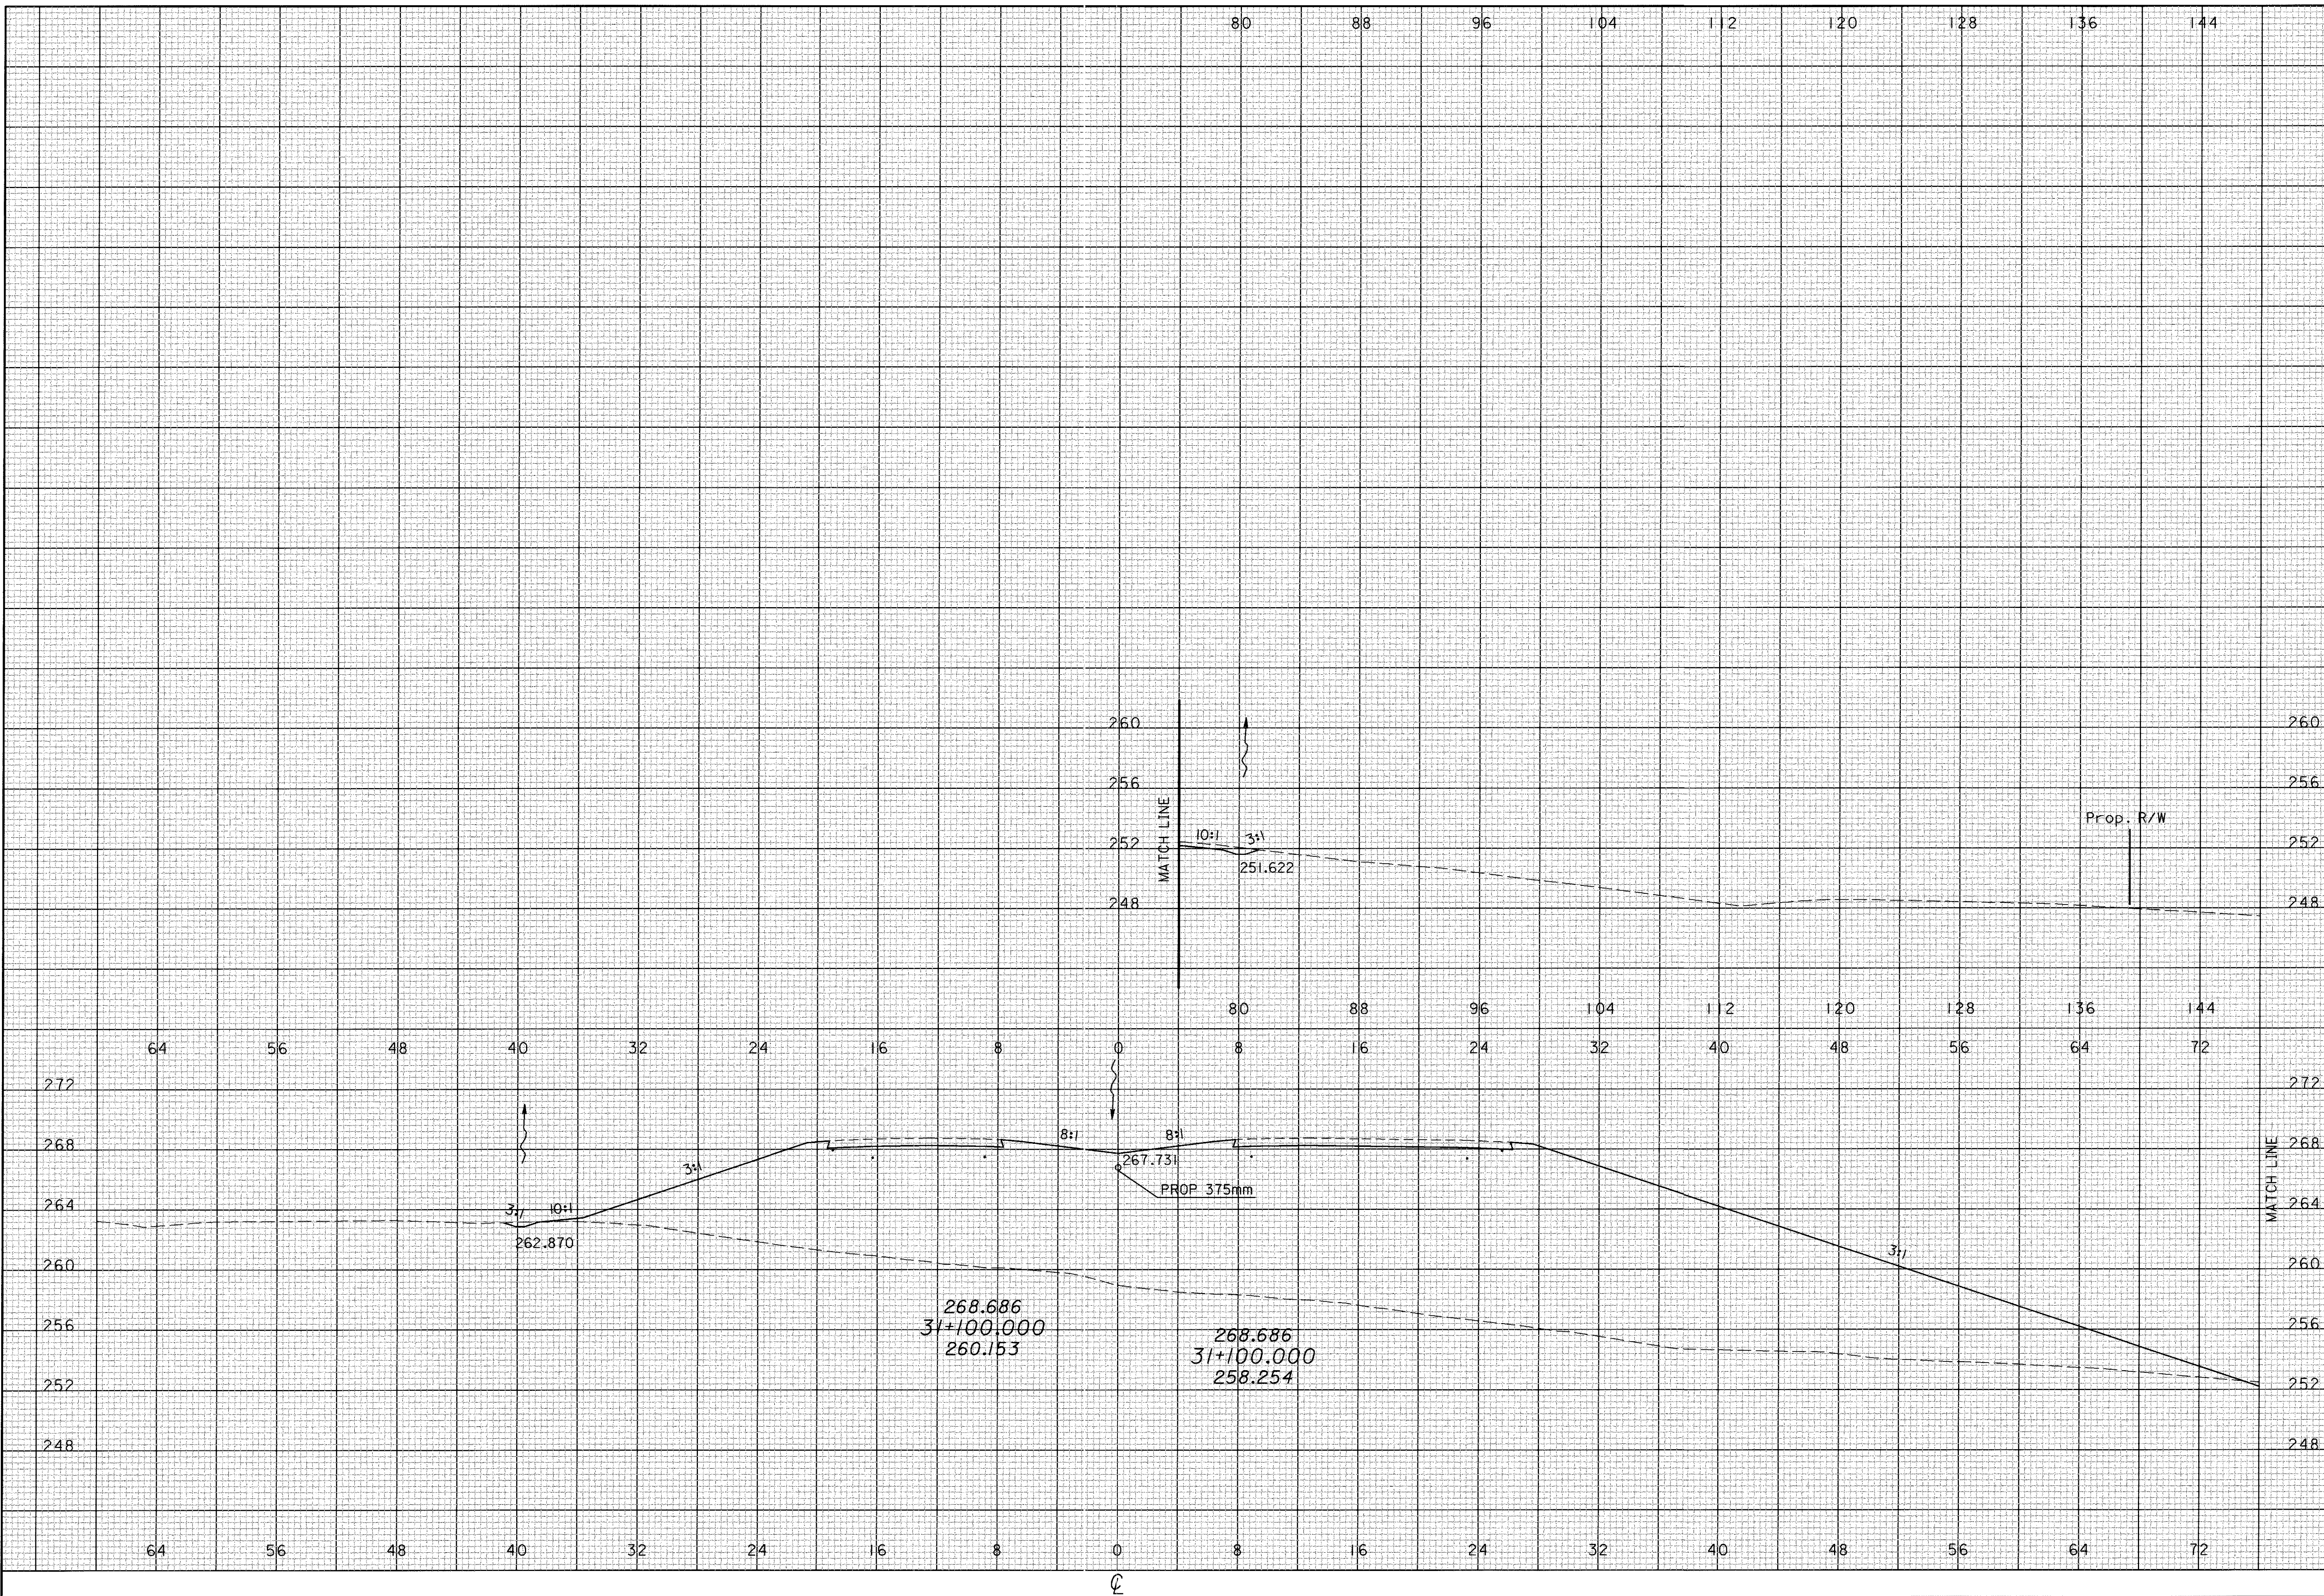


CALCULATED
PRS
CHECKED
TAL

**CROSS SECTIONS
STA 31+100**

ATH-33-30.981

02 JAN 2001 15:44:01
at:\6821\Mainline\03\3x2_sfr.dgn

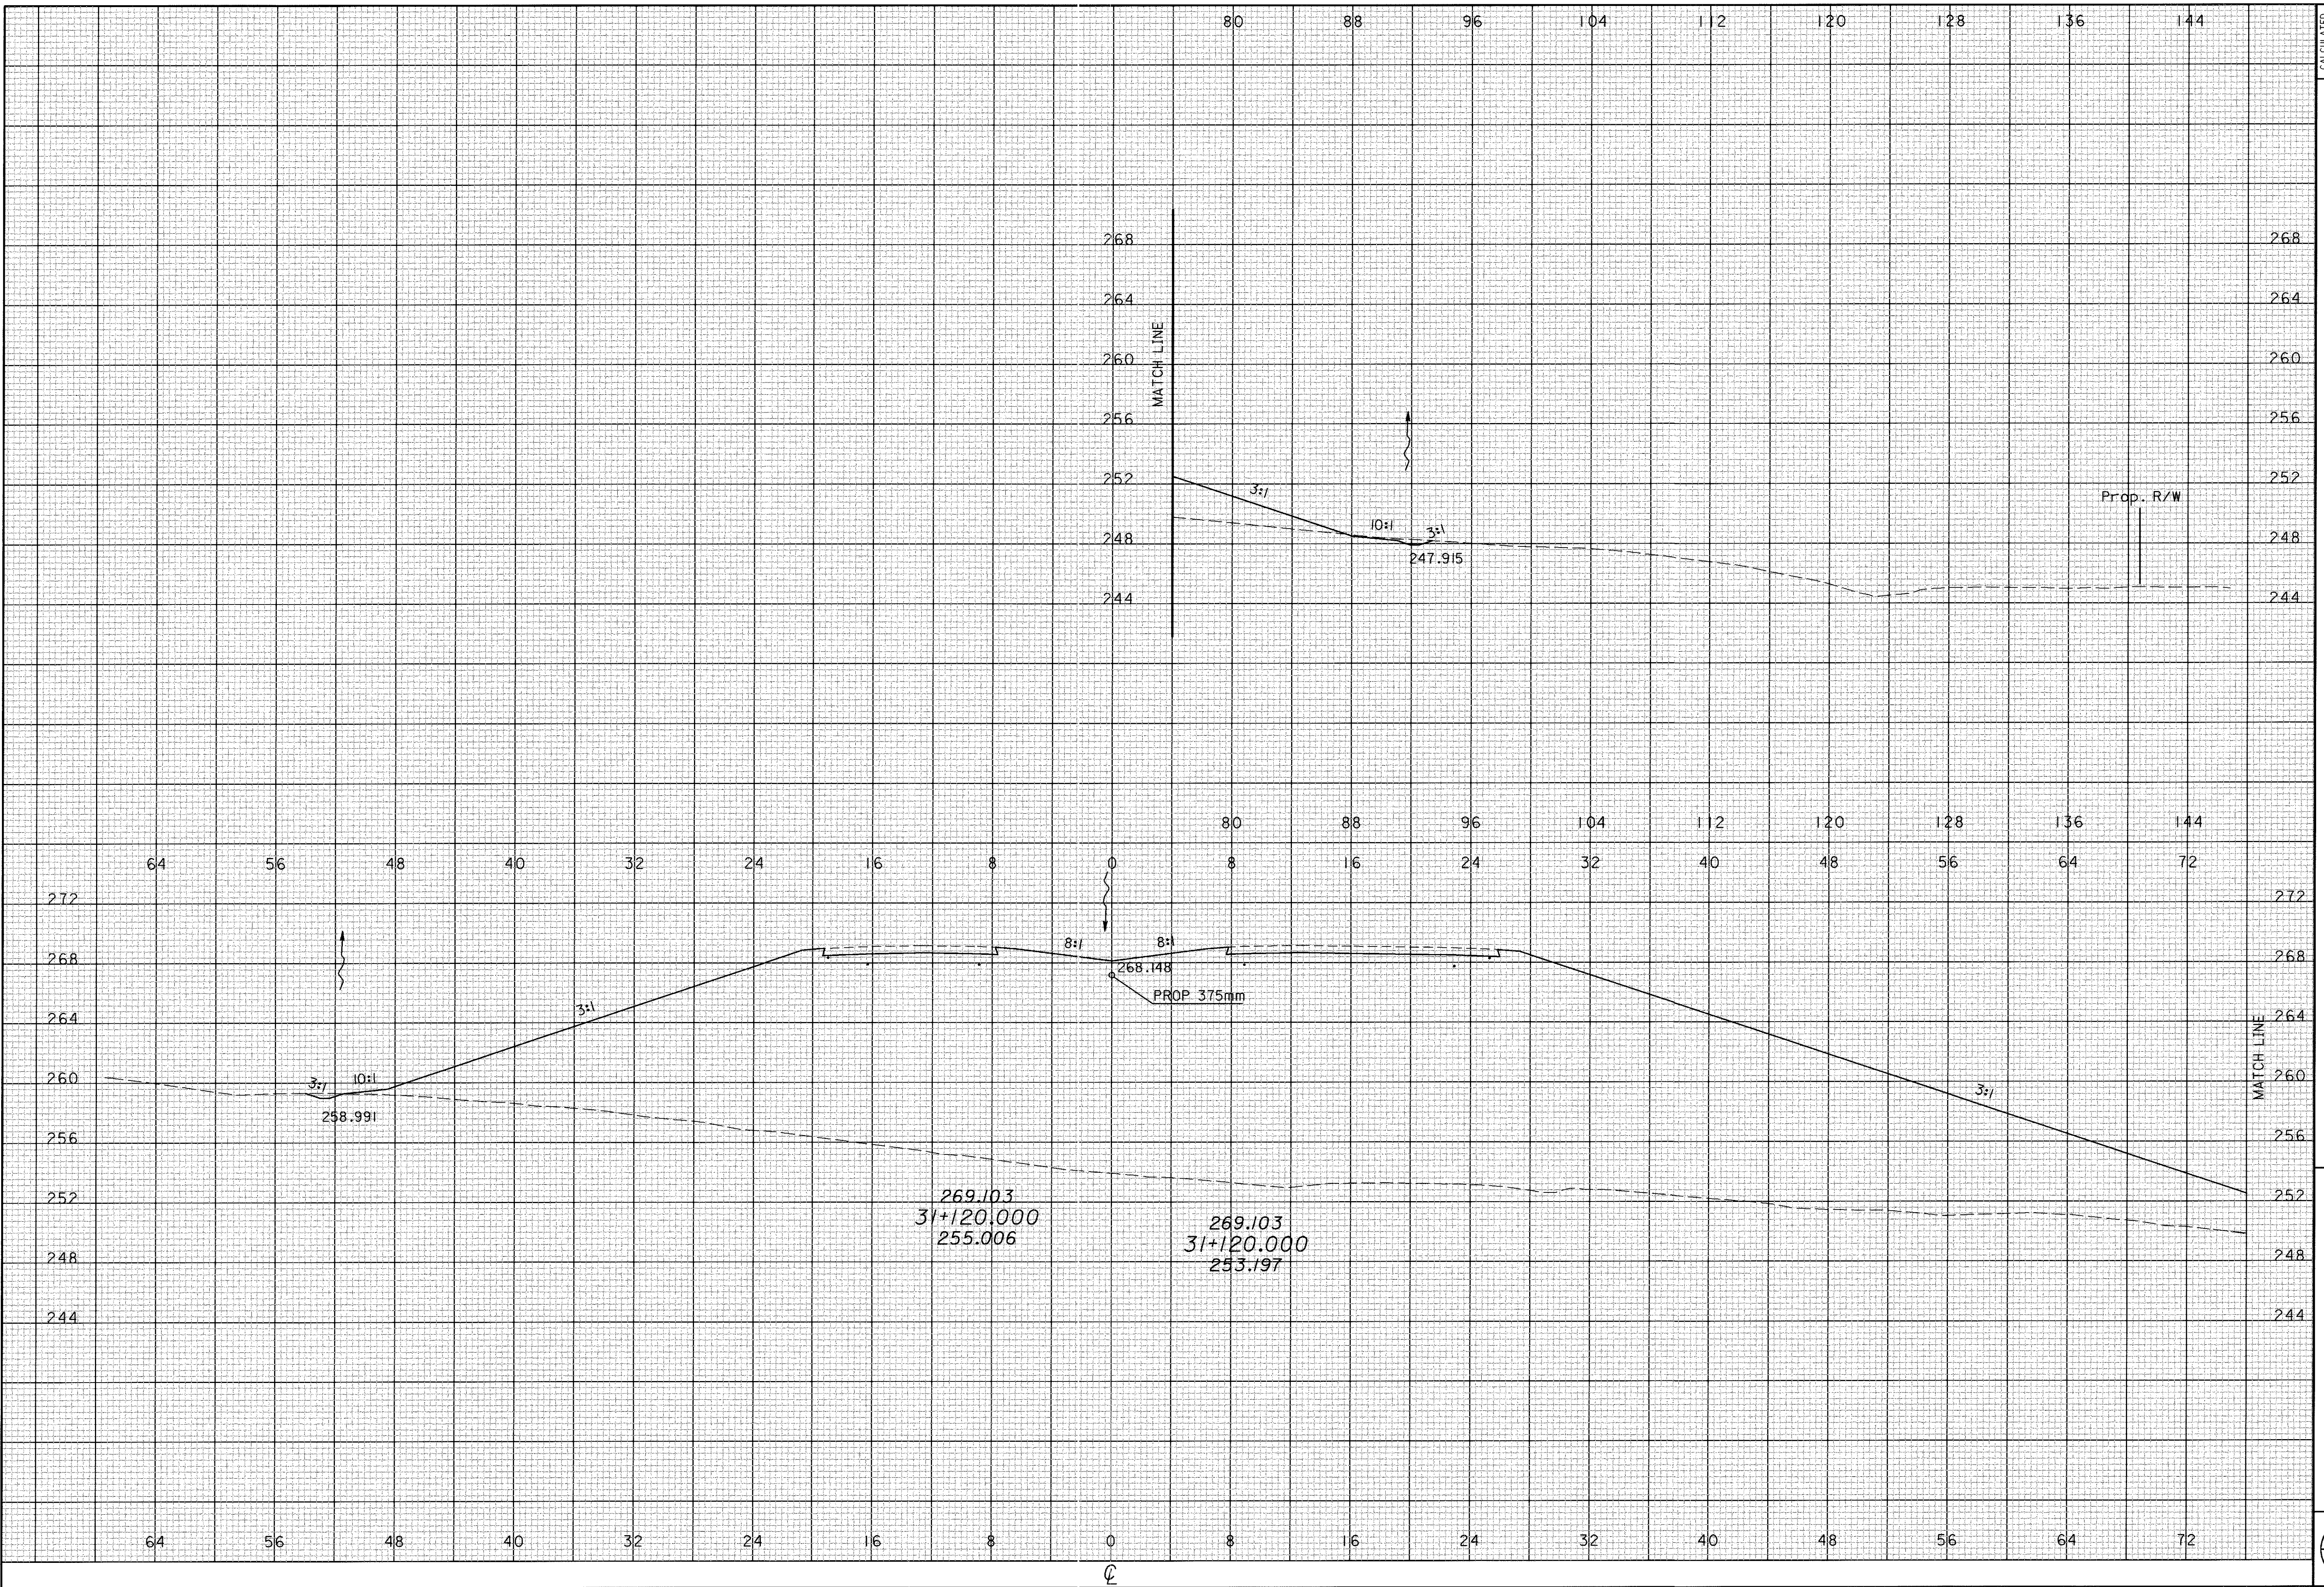


CALCULATED
PRS
CHECKED
TAL

CROSS SECTIONS
STA 31+120


ATH-33-30.981

263
956

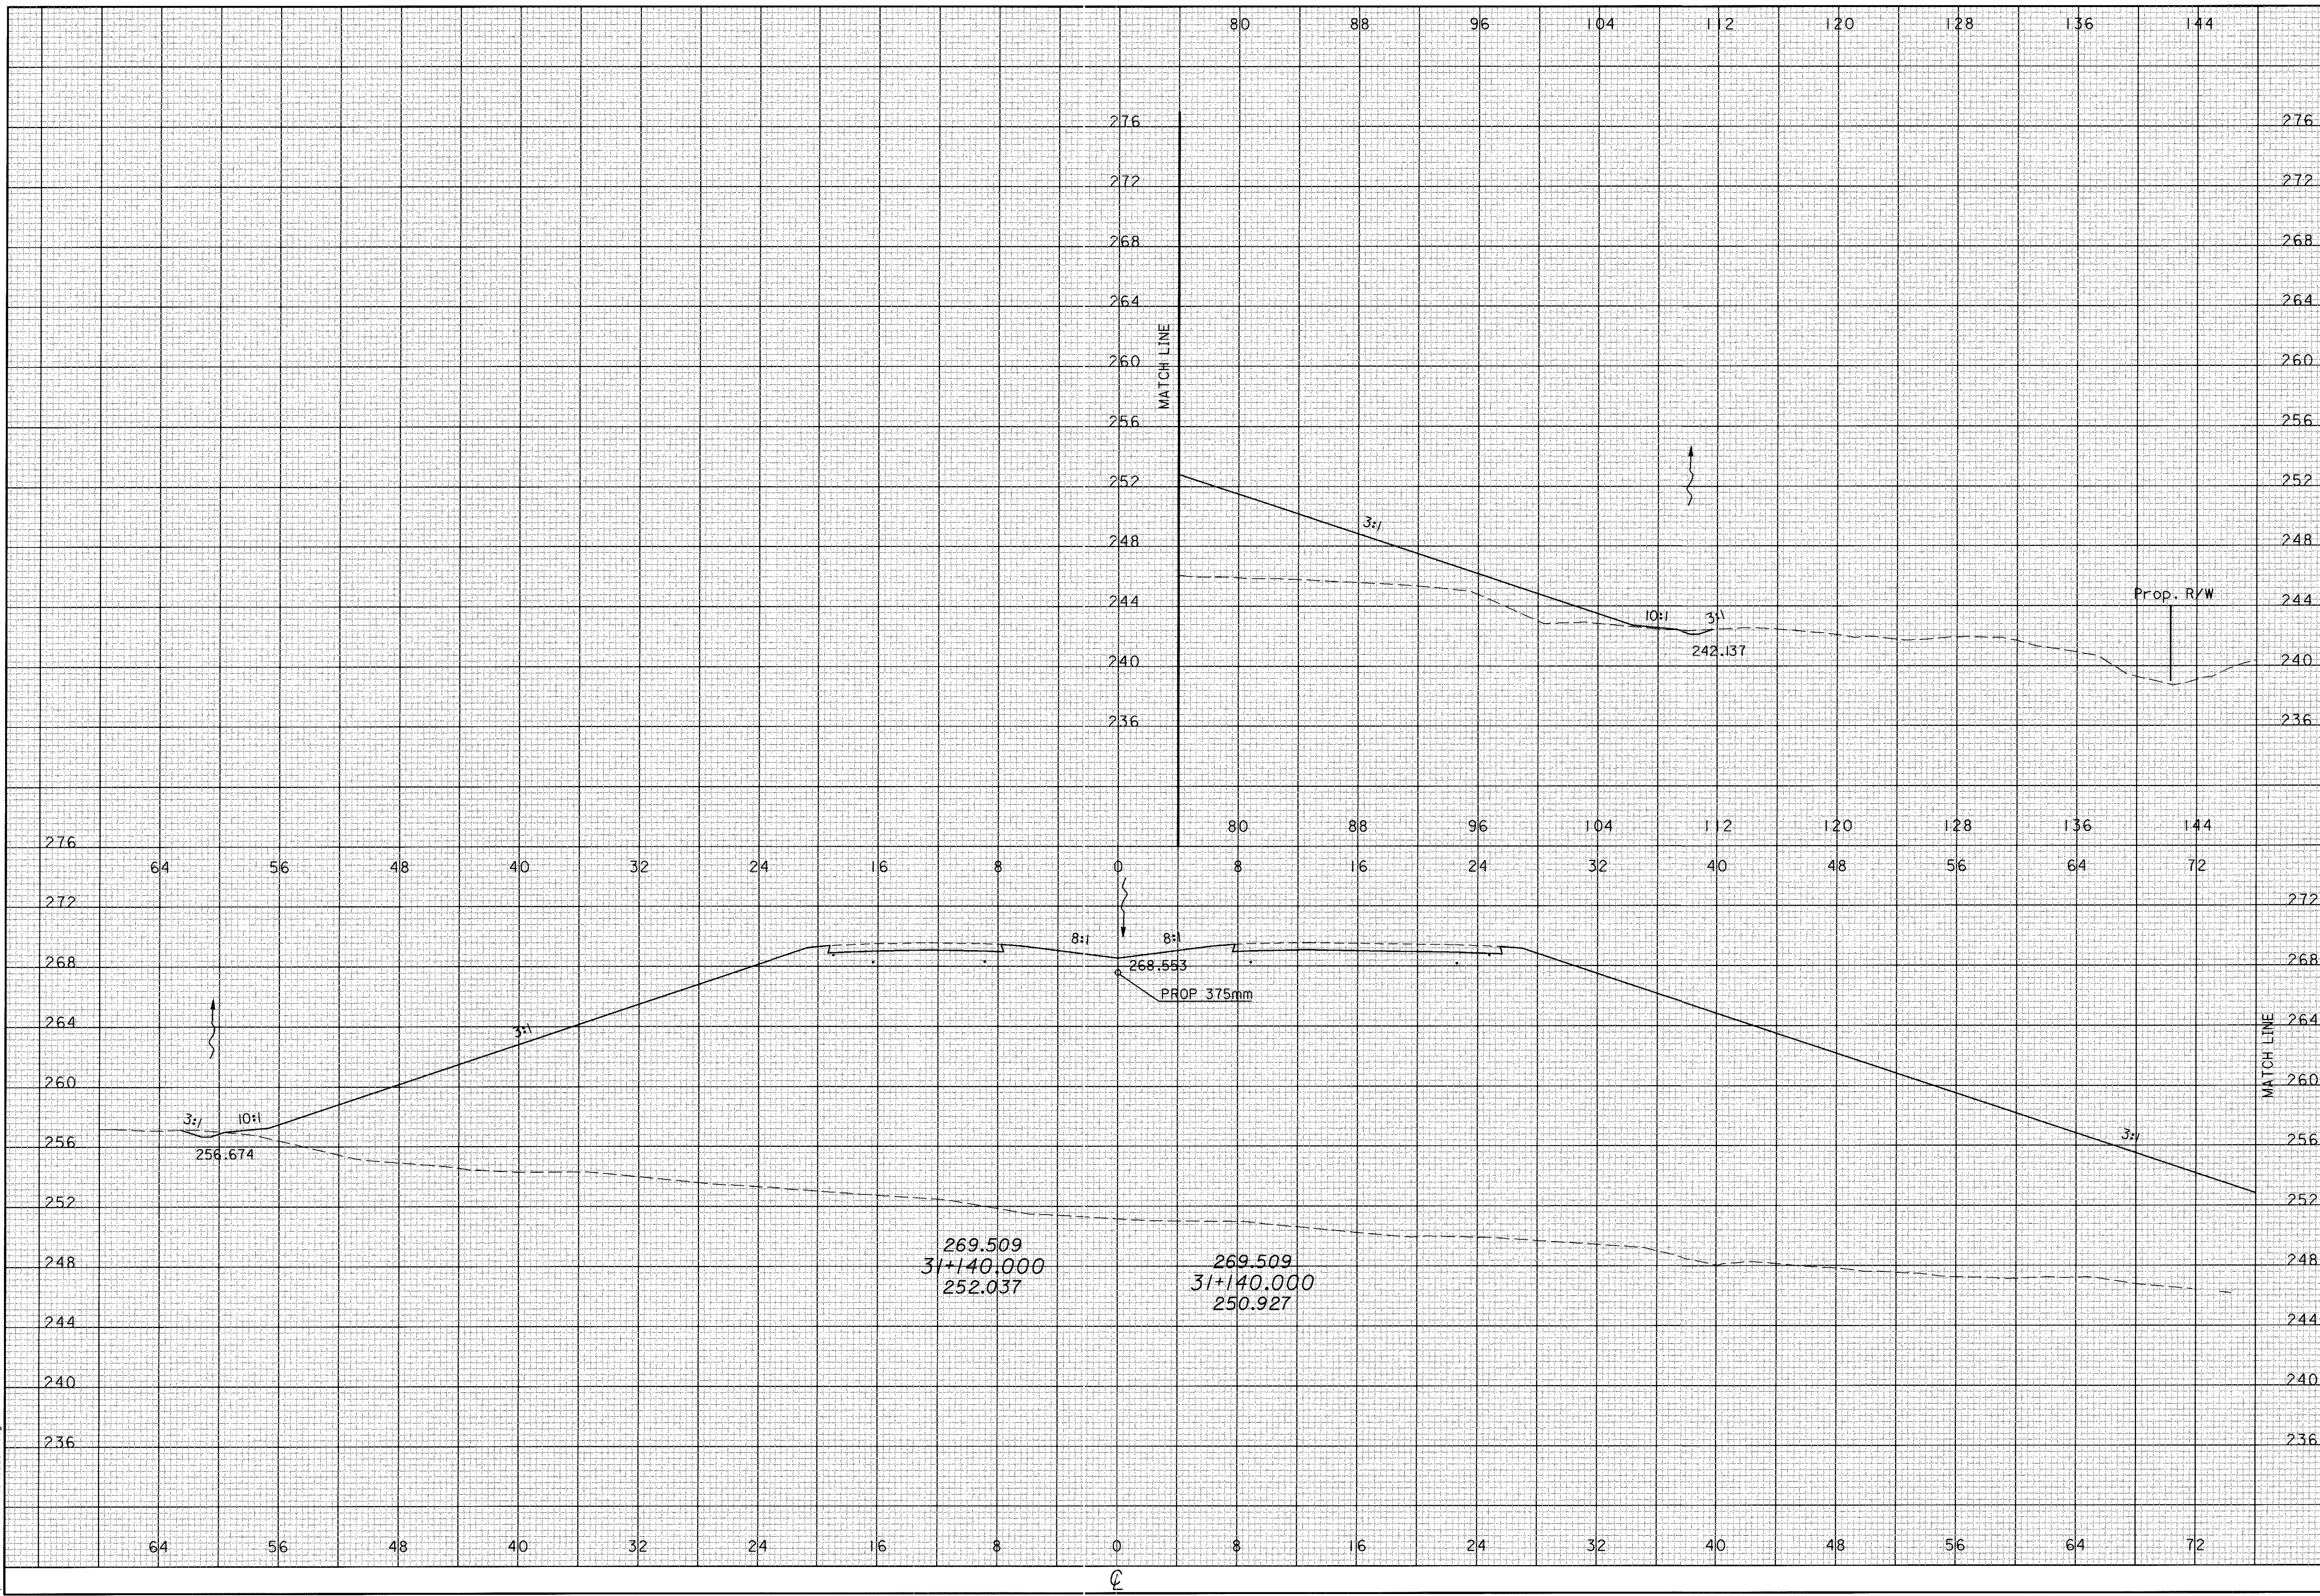

CROSS SECTIONS
STA 31+140


ATH-33-30.981

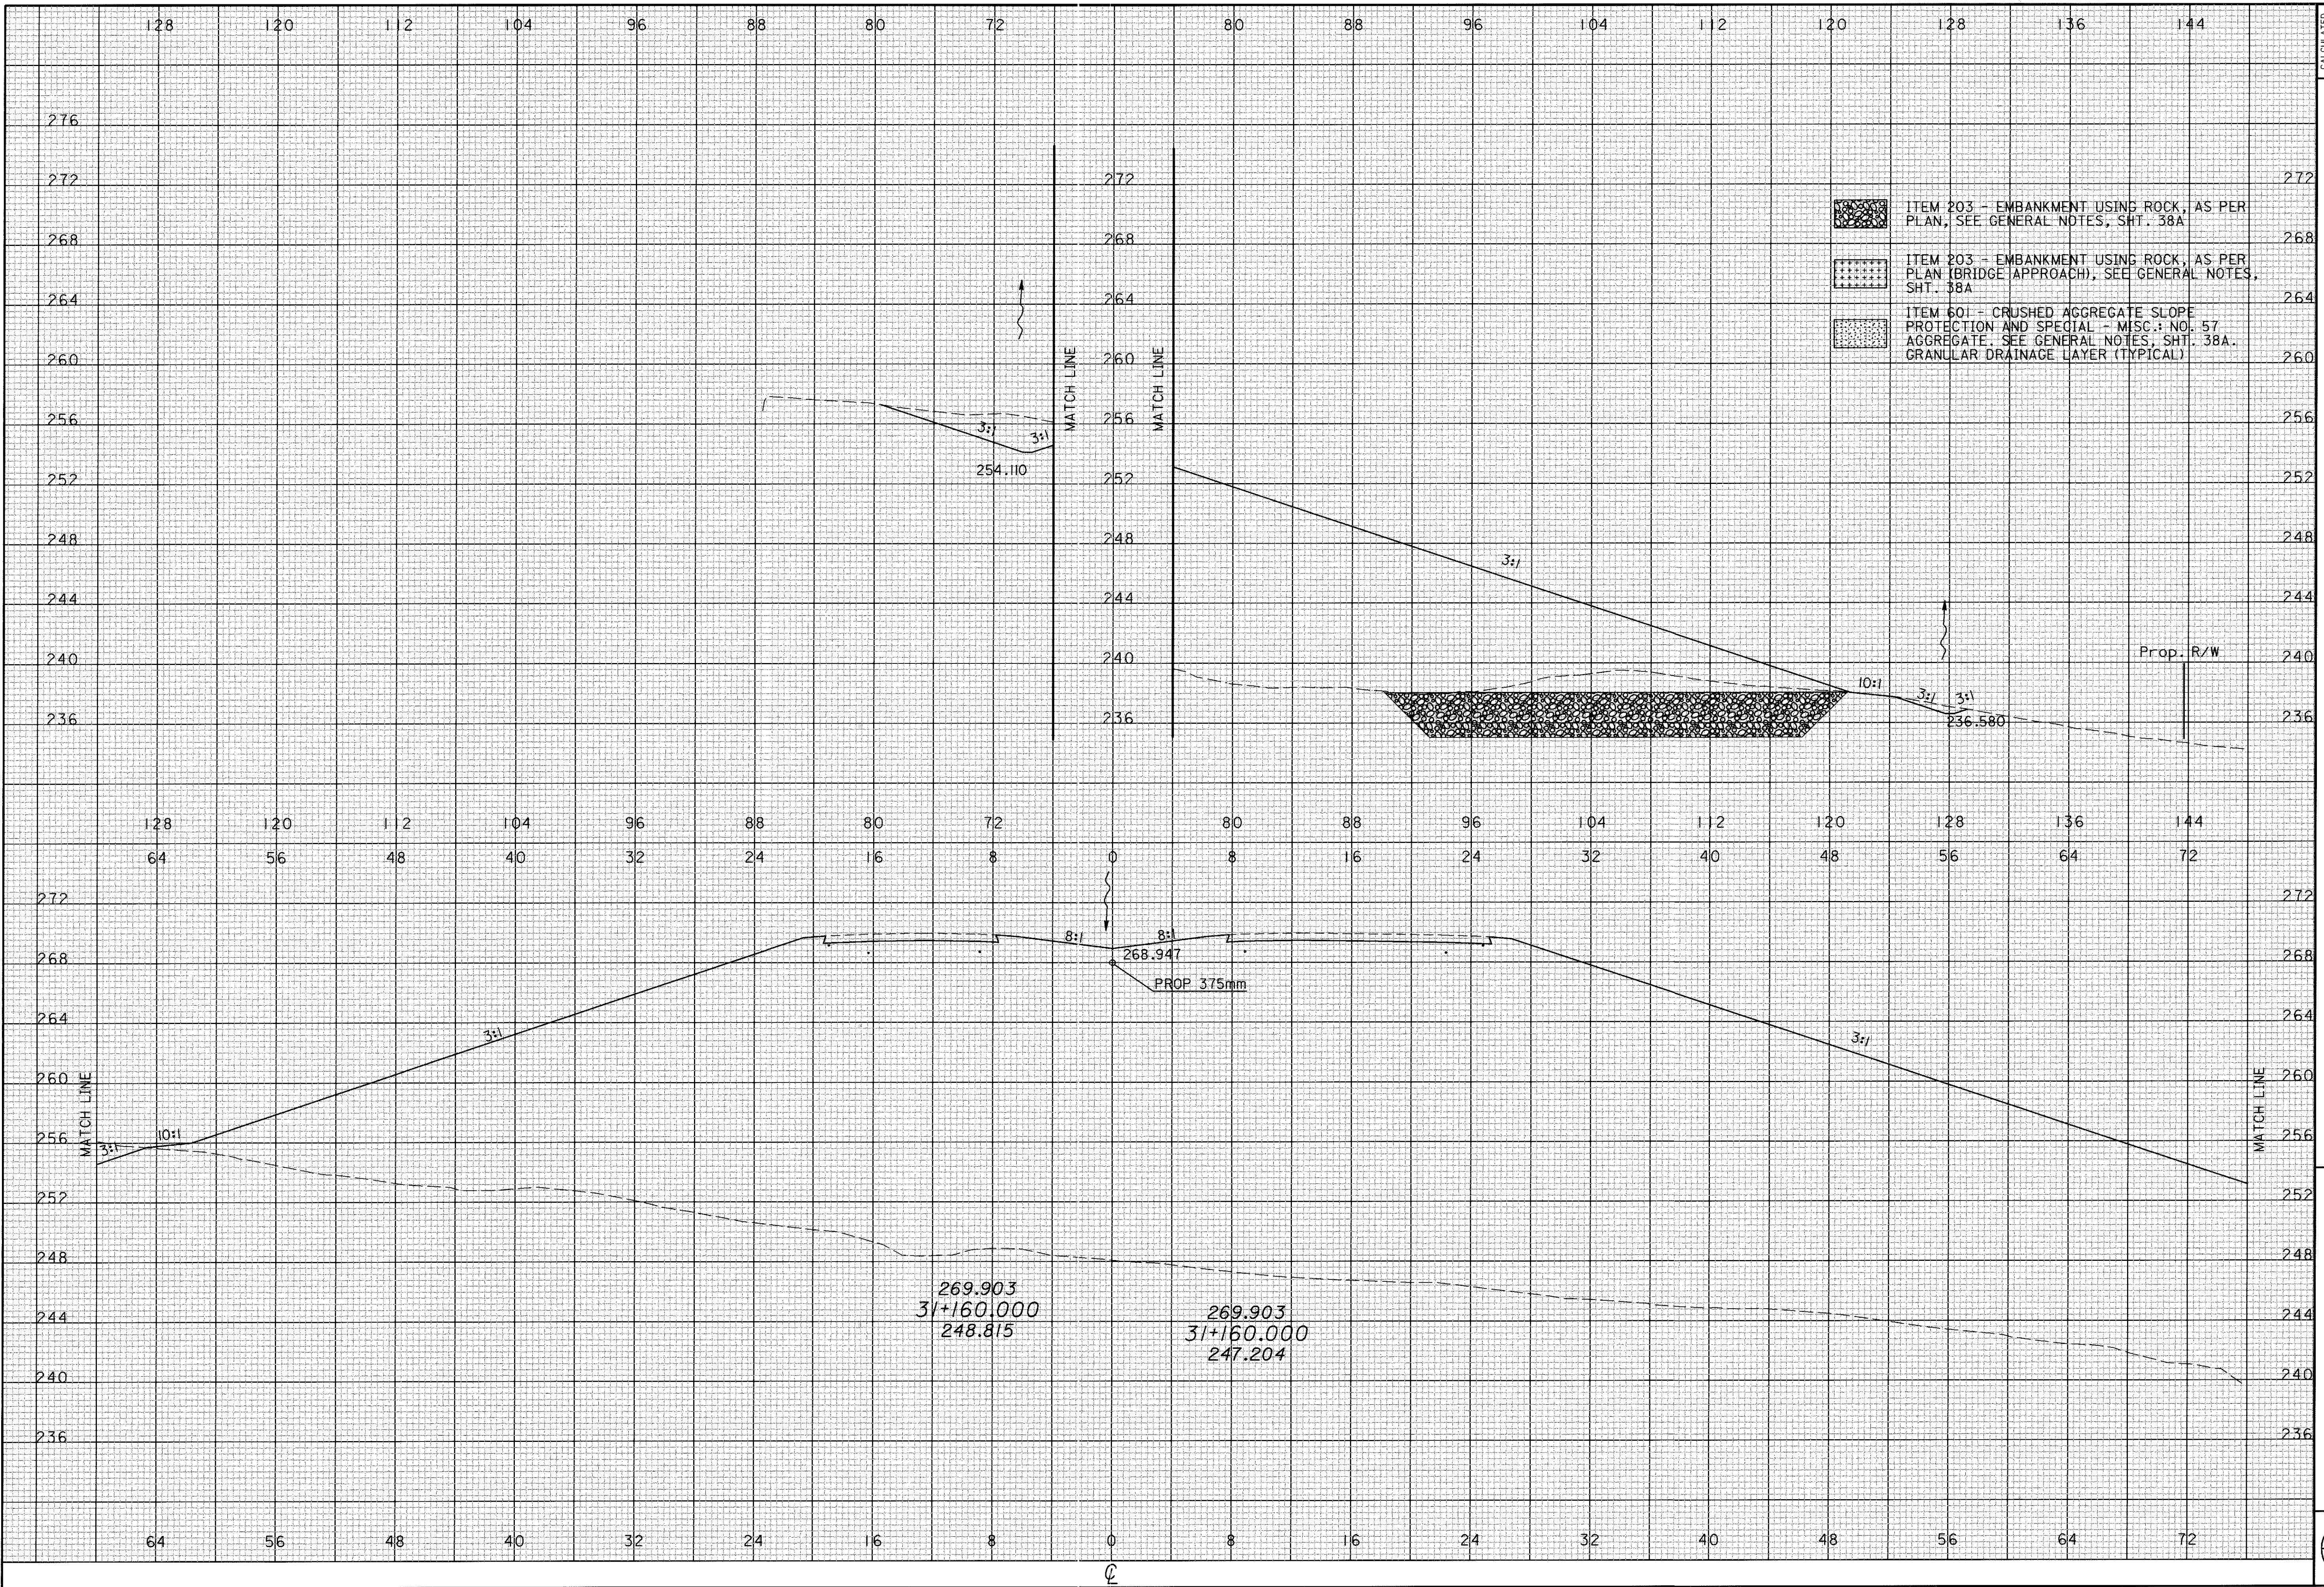

**CROSS SECTIONS
STA 31+160**

ATH-33-30.981
 CALCULATED
 PRS
 CHECKED
 TAL
 265
 956

04 FEB 2001
gr-8287\m\in\m\03\ss2_sht.dgn

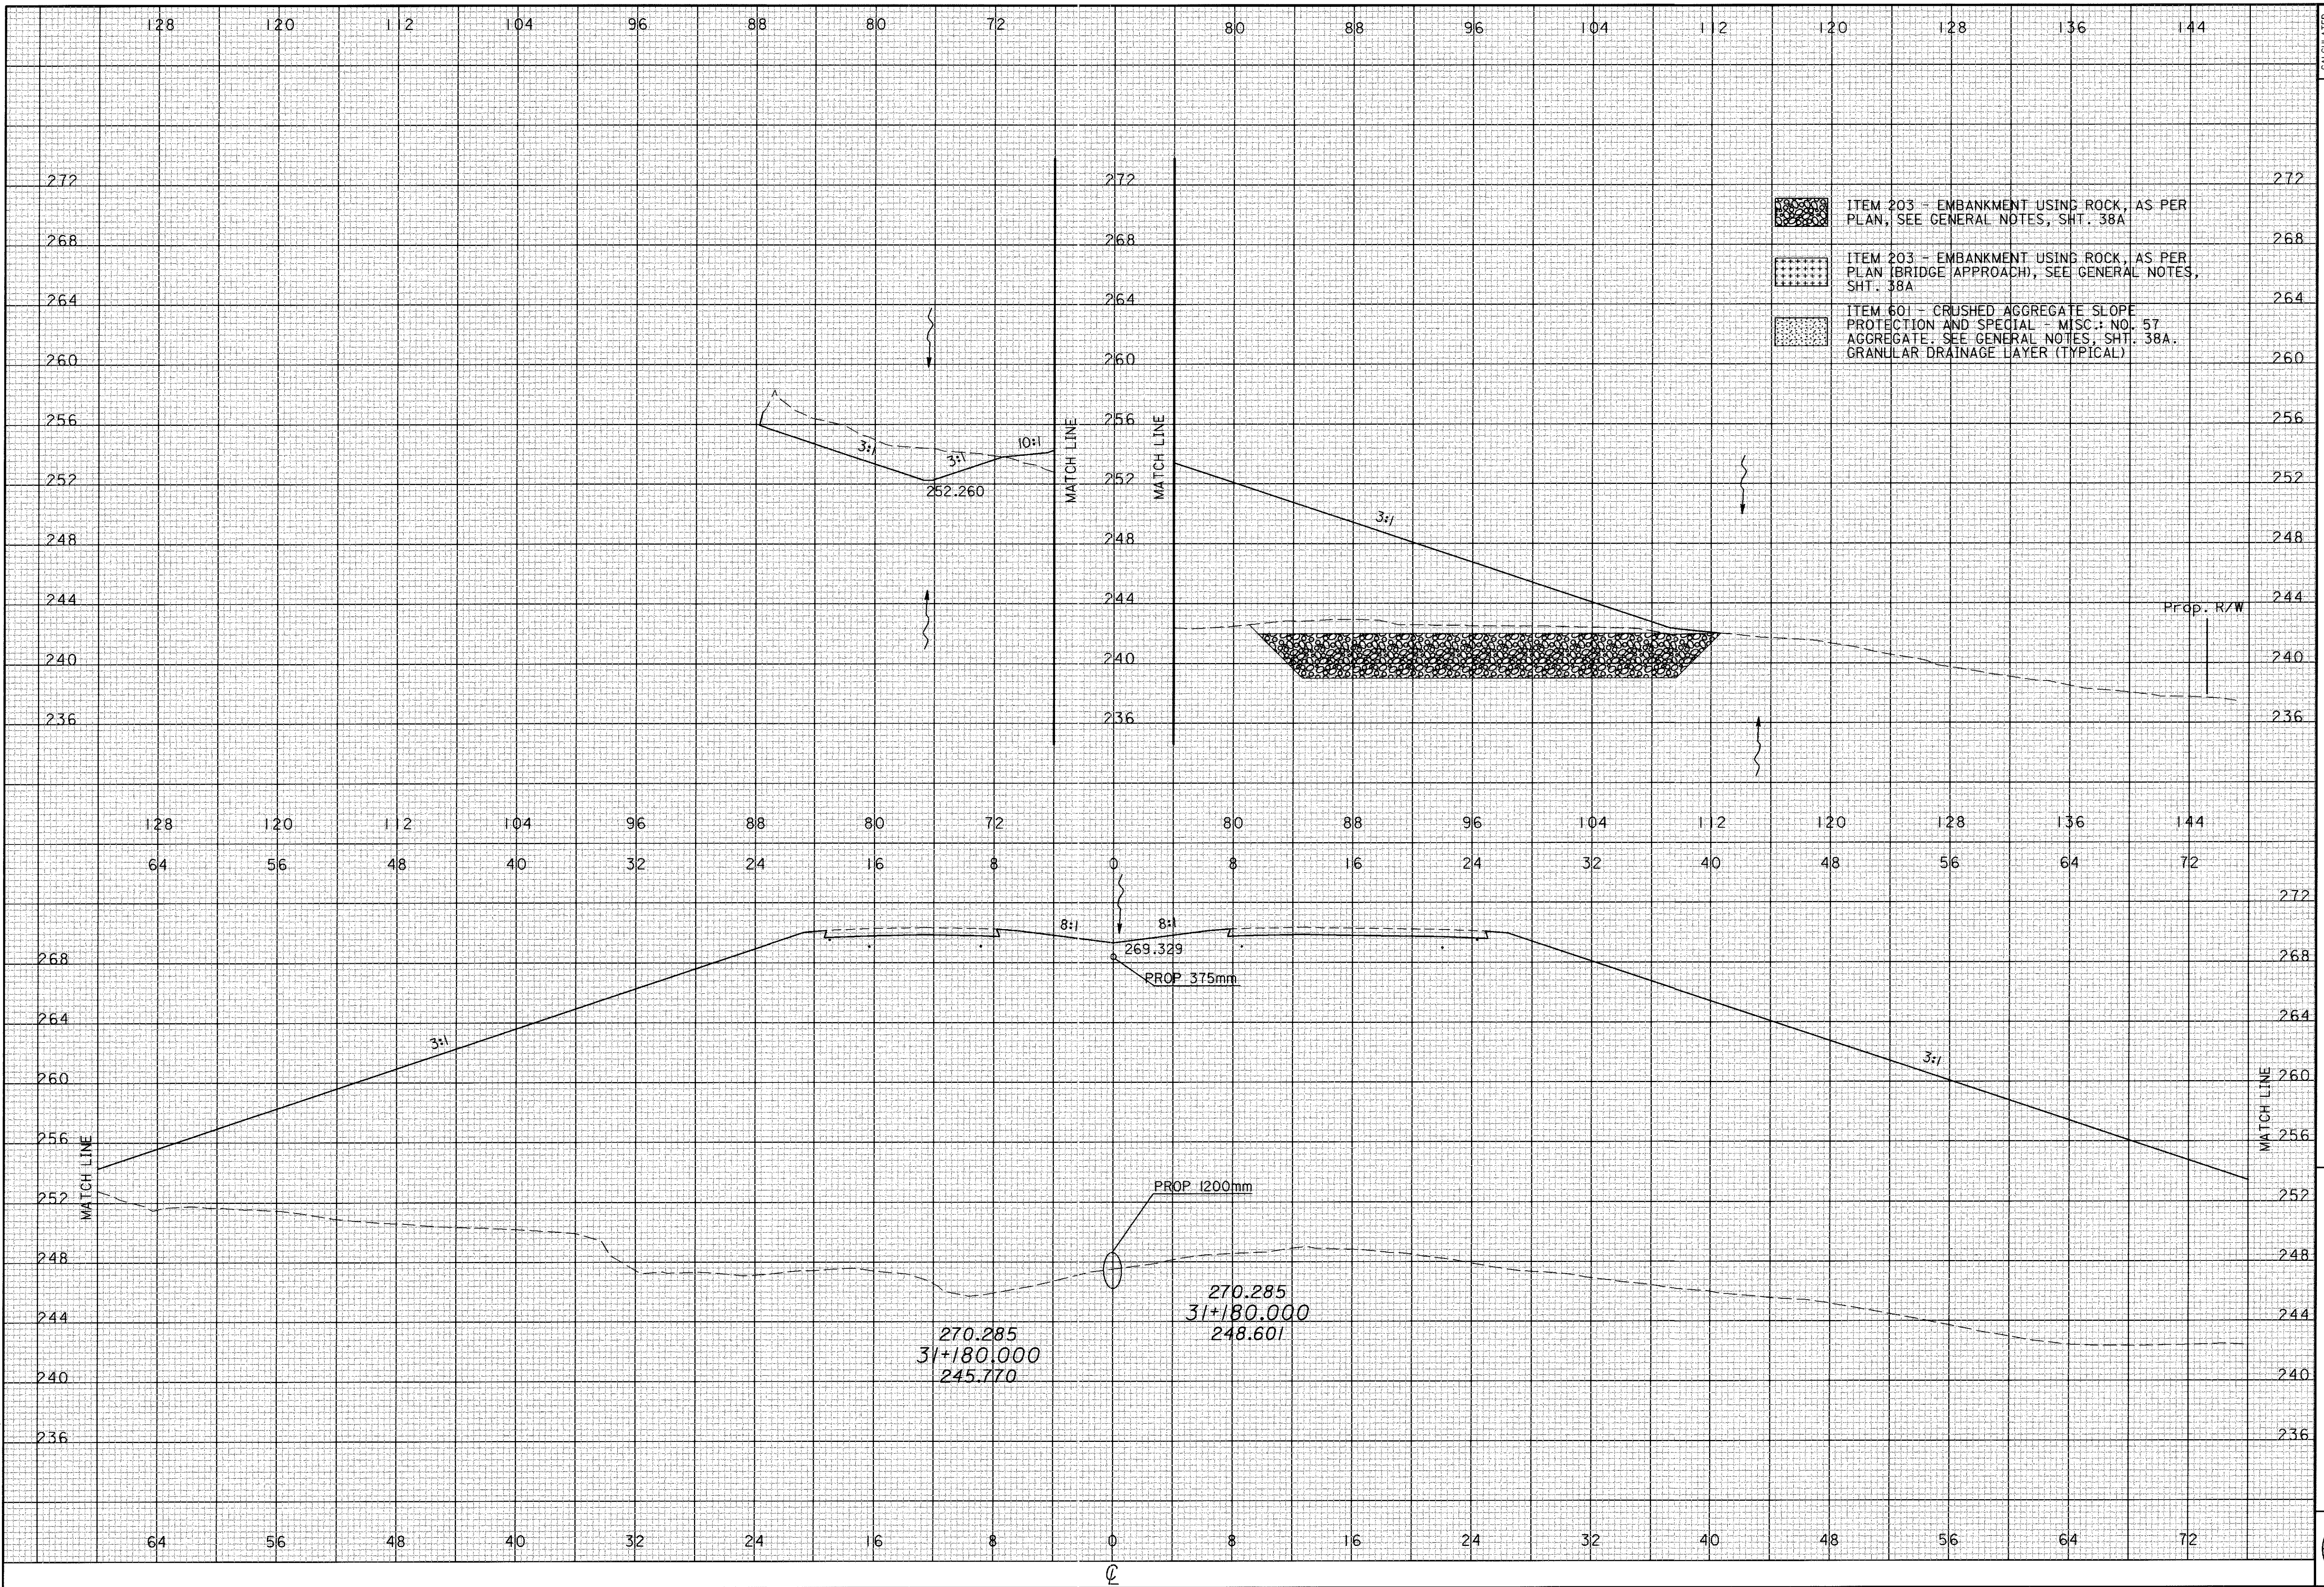

CALCULATED
PRS
CHECKED
TAL

**CROSS SECTIONS
STA 31+180**

ATH-33-30.981


266
956

CALCULATED
 PRS
 CHECKED
 TAL

CROSS SECTIONS
 STA 31+200

ATH-33-30.981

267
 956

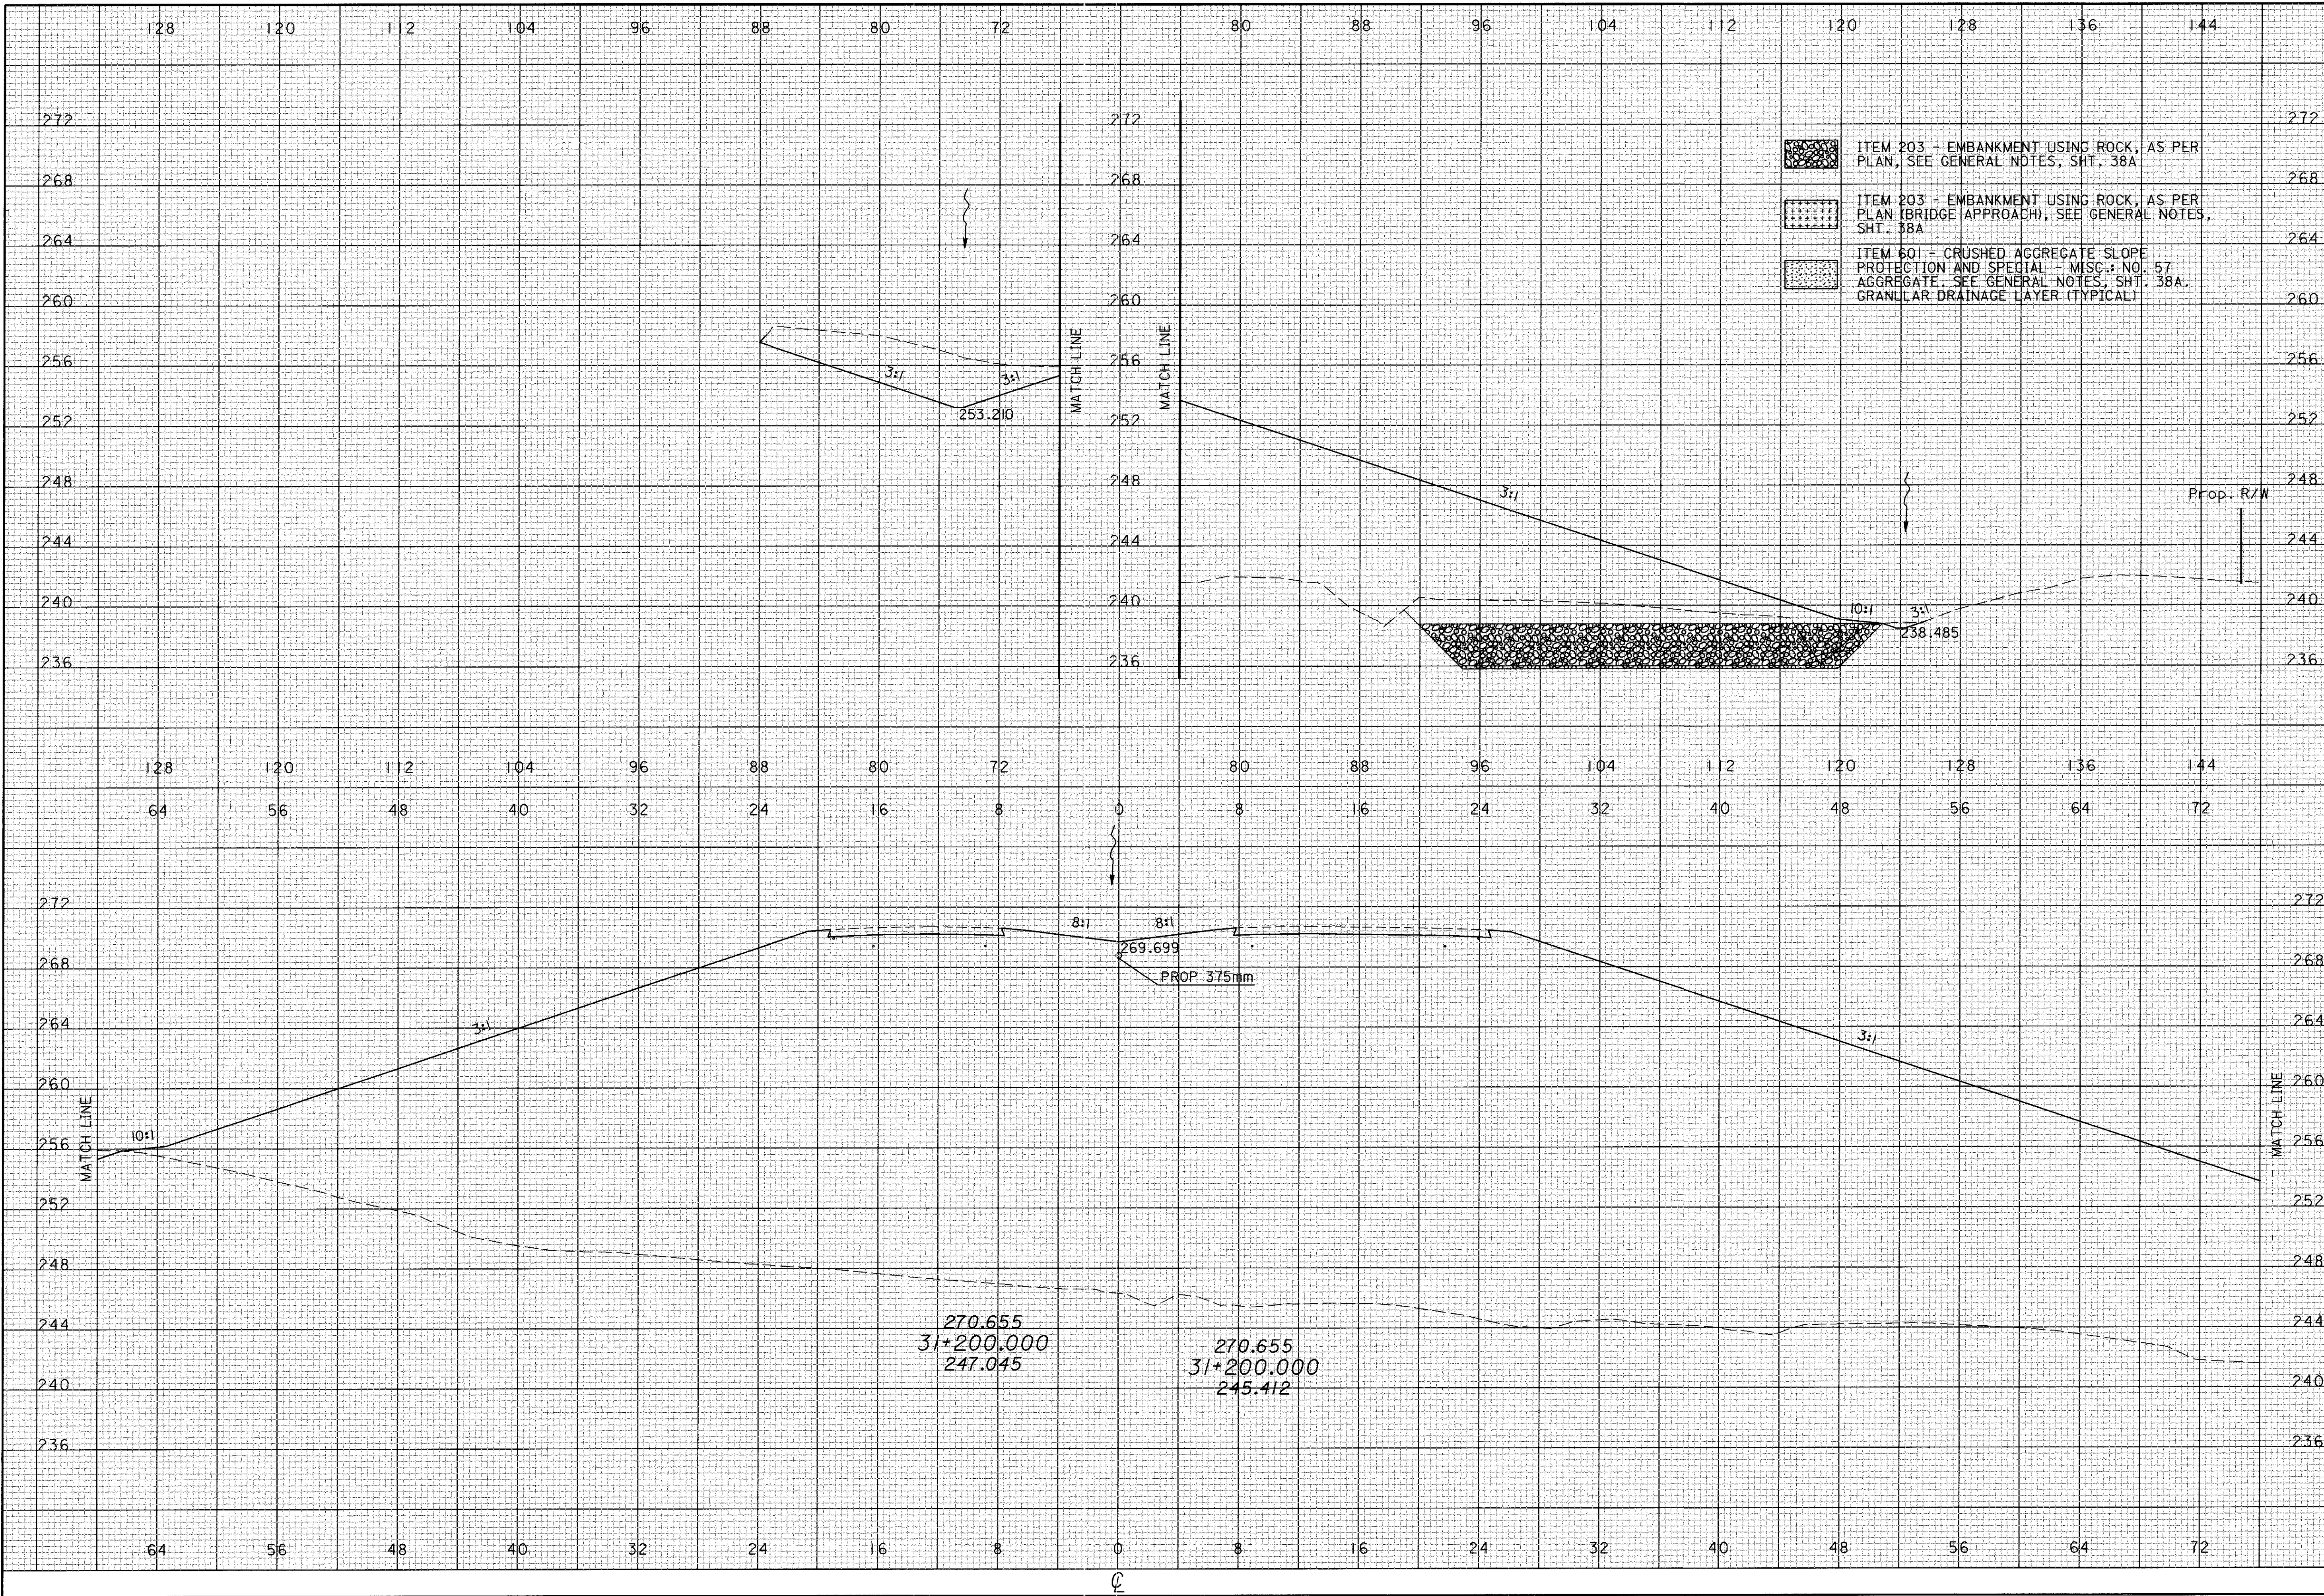


04 FEB 2001 13:42:21
 C:\B287\Mainline\033x52_81T.dgn

CALCULATED
PRS
CHECKED
TAL


CROSS SECTIONS
STA 31+220

ATH-33-30.981

268
956

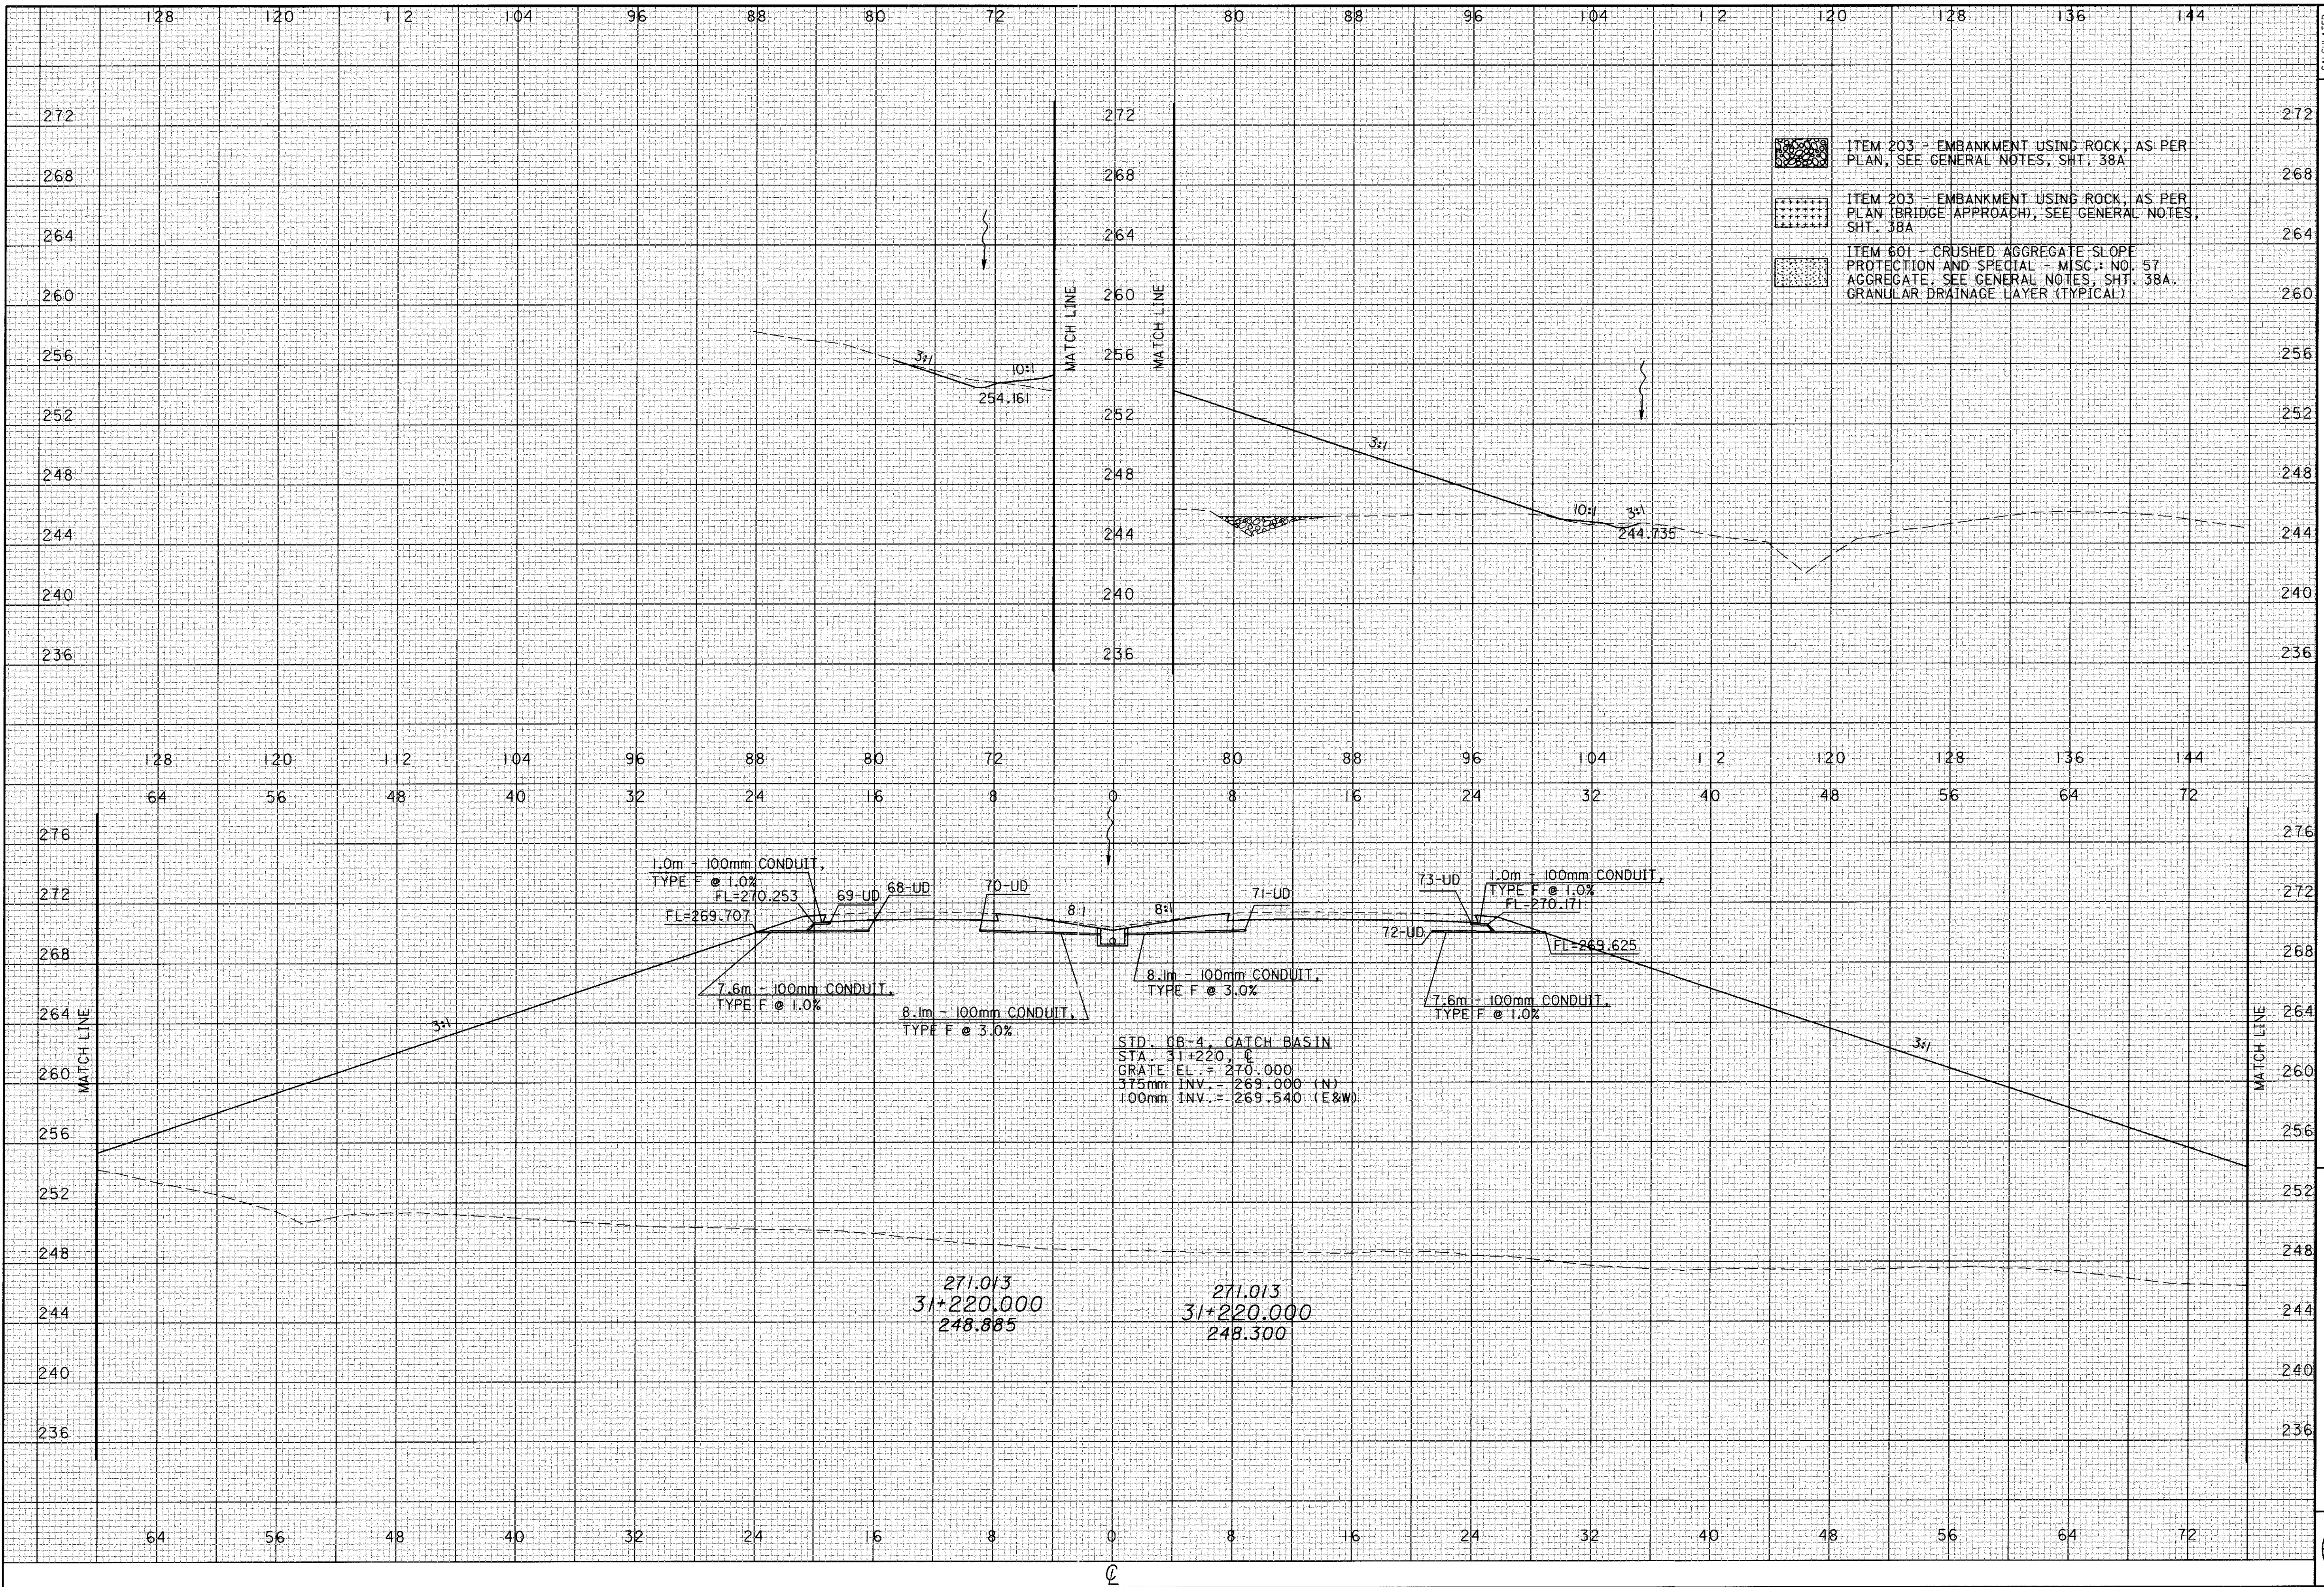

04 FEB 2001 13:42:40
d:\B287\Mainline\03\ss2_sht.dgn

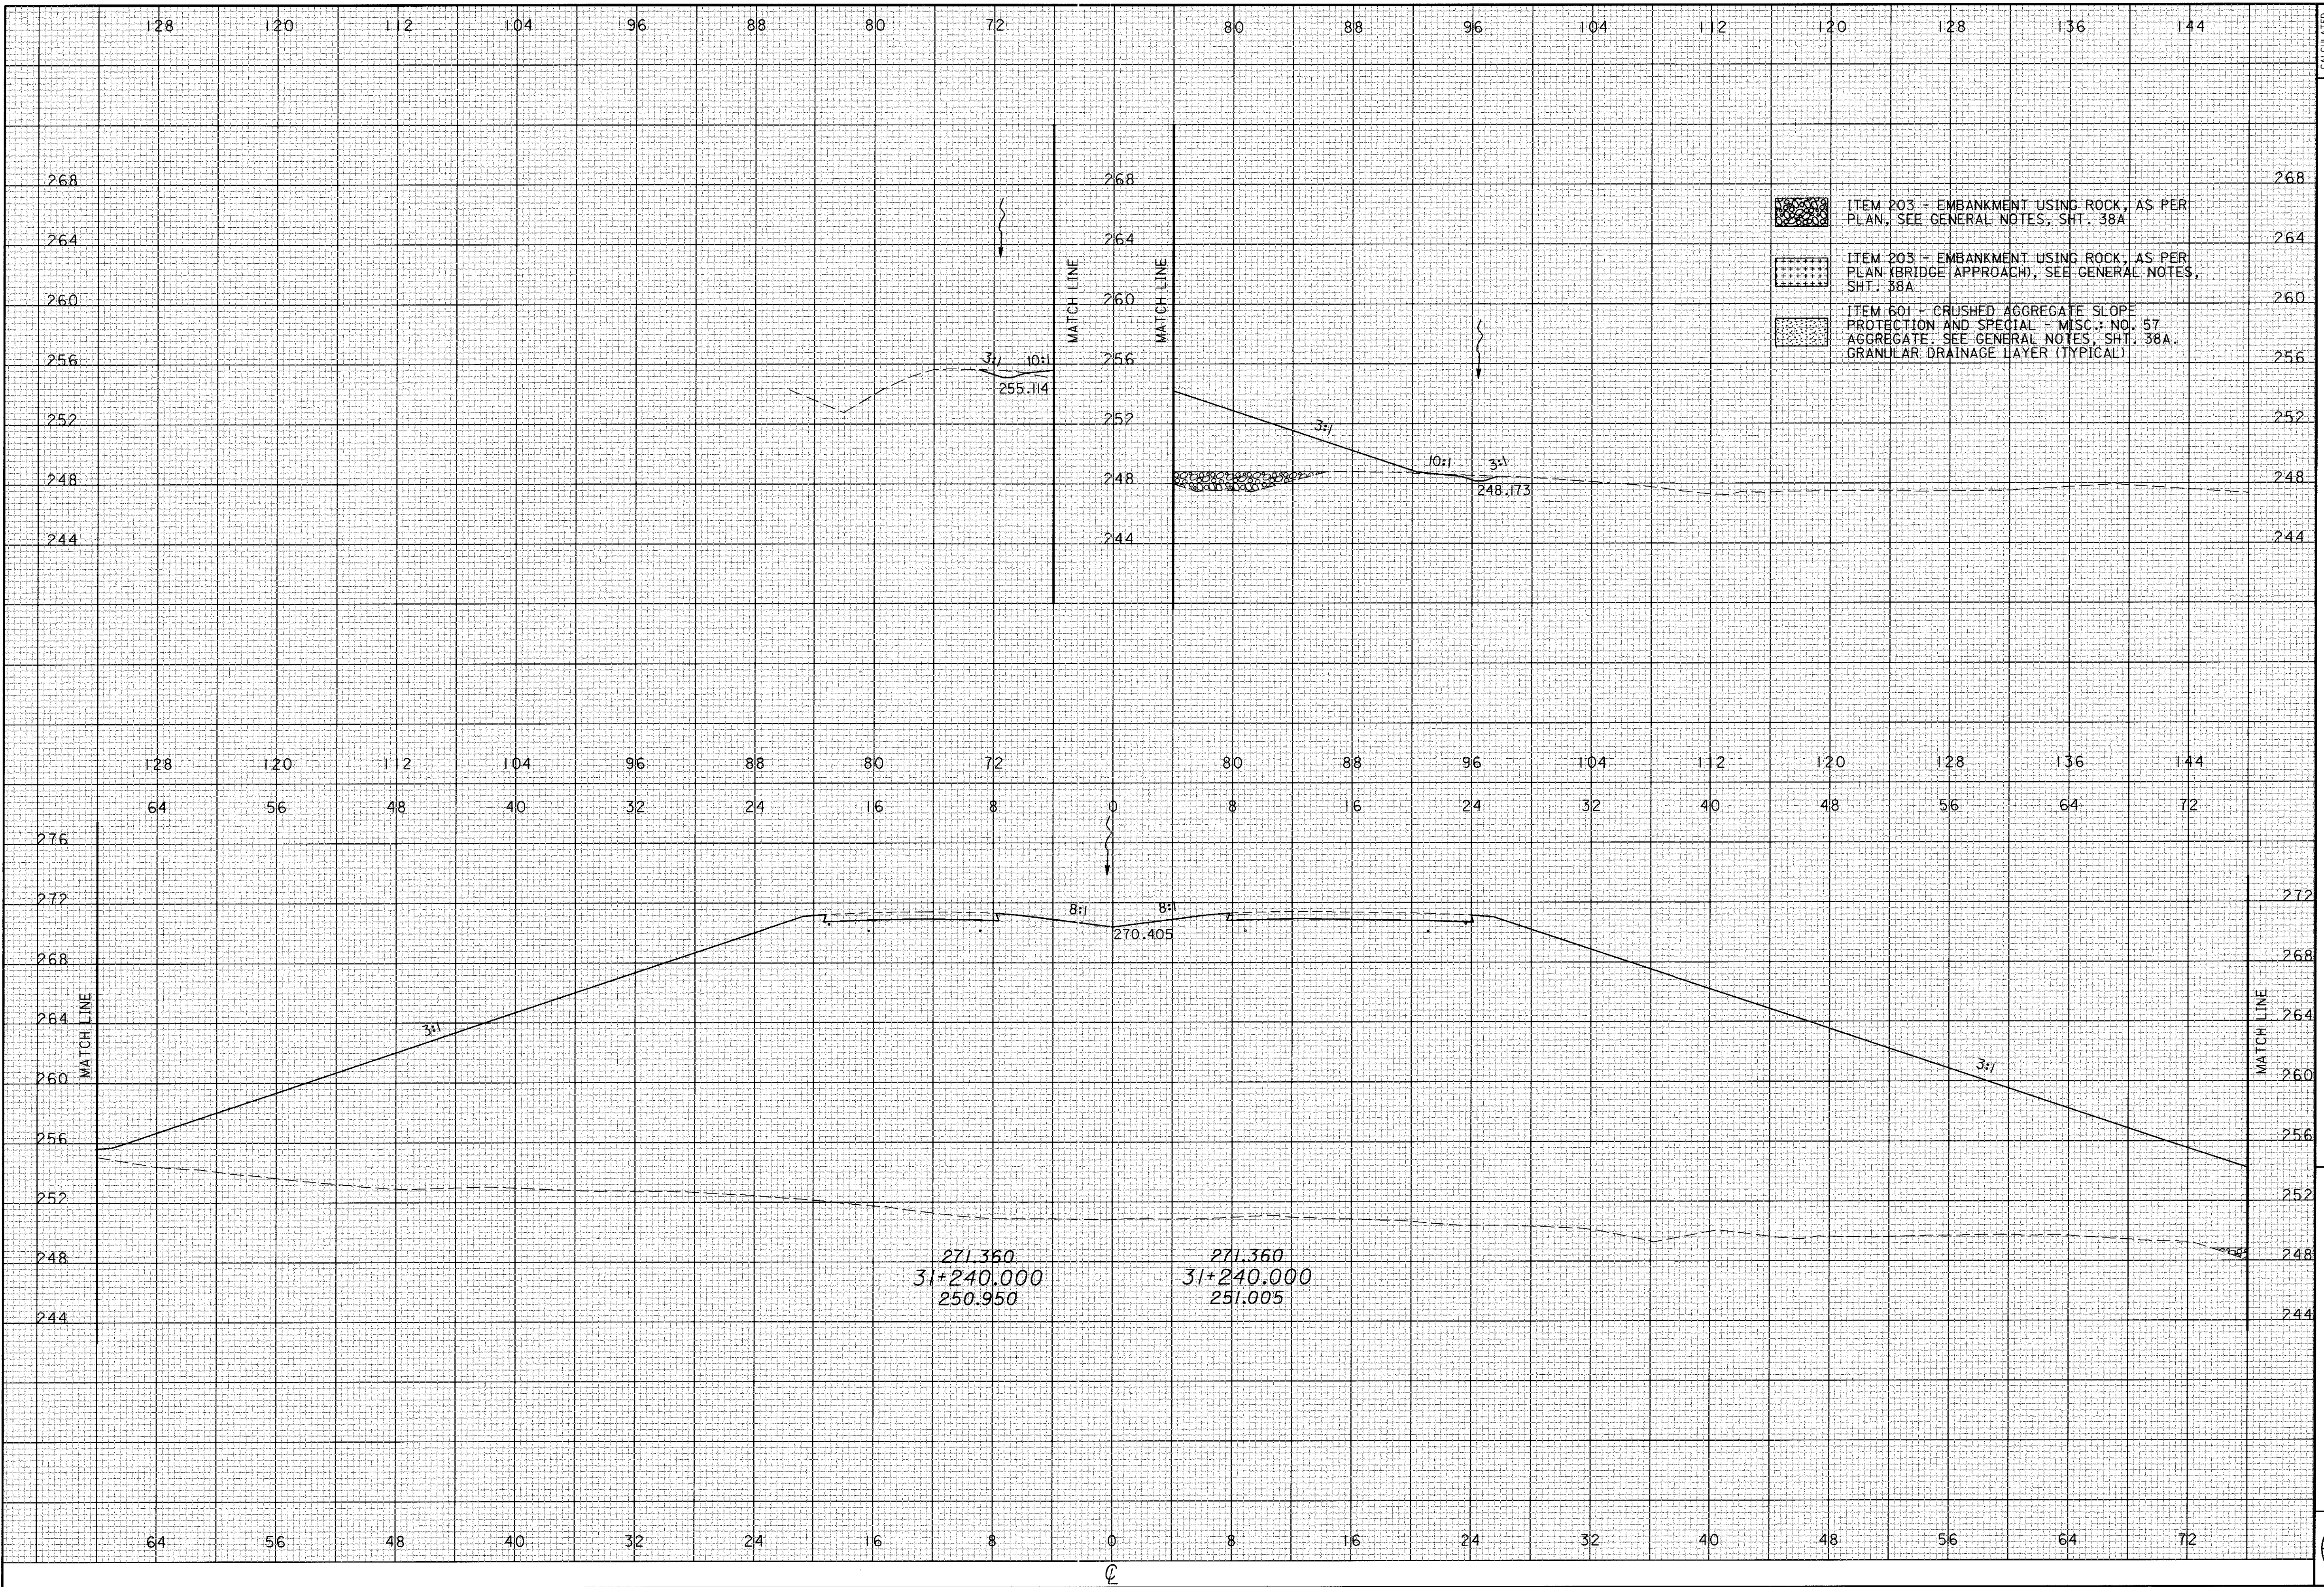

CALCULATED
 PRS
 CHECKED
 TAL

**CROSS SECTIONS
 STA 31+240**

ATH-33-30.981

269
 956


04 FEB 2001 13:42:52
 G:\9287\Mainline\03\xs2_sht.dgn

CALCULATED
PRS
CHECKED
TAL

CROSS SECTIONS
STA 31+260


ATH-33-30.981

270
956

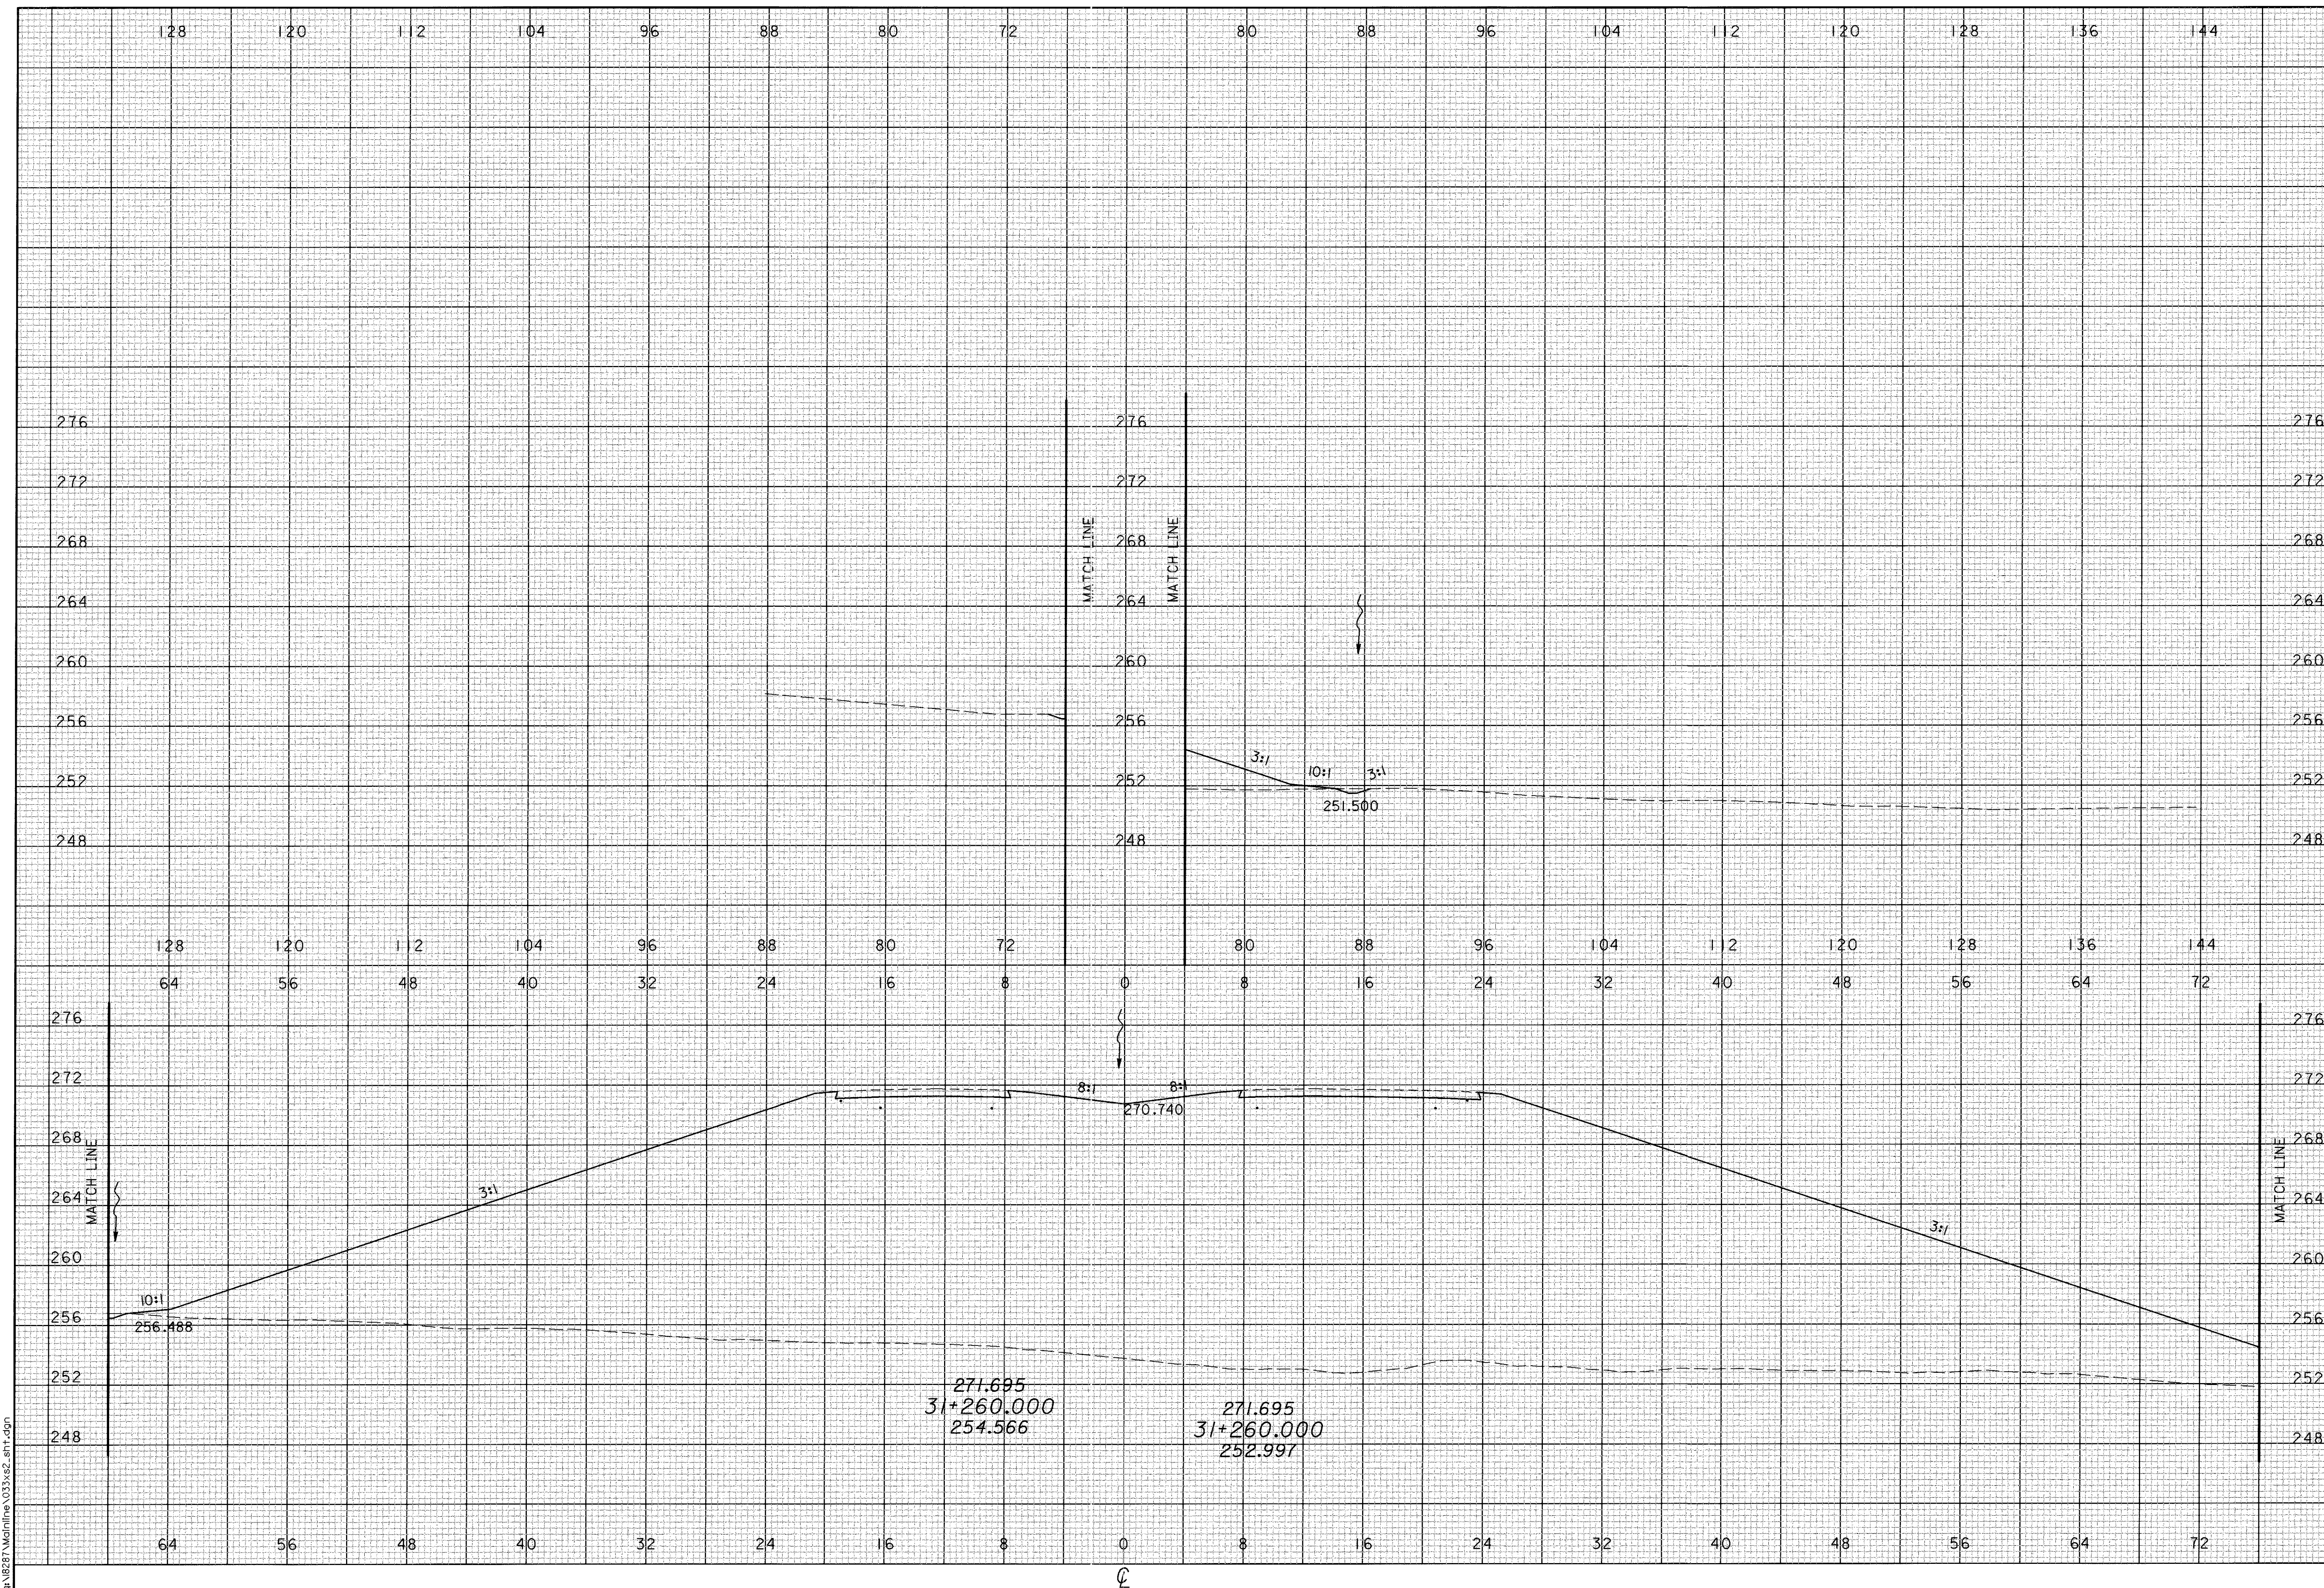

02 JAN 2001 15:44:05
D:\28281\Mainline\033x2.811.dgn

02 JAN 2001 15:44:06
C:\MSR1\Mainline\03\X22_SHT.dgn

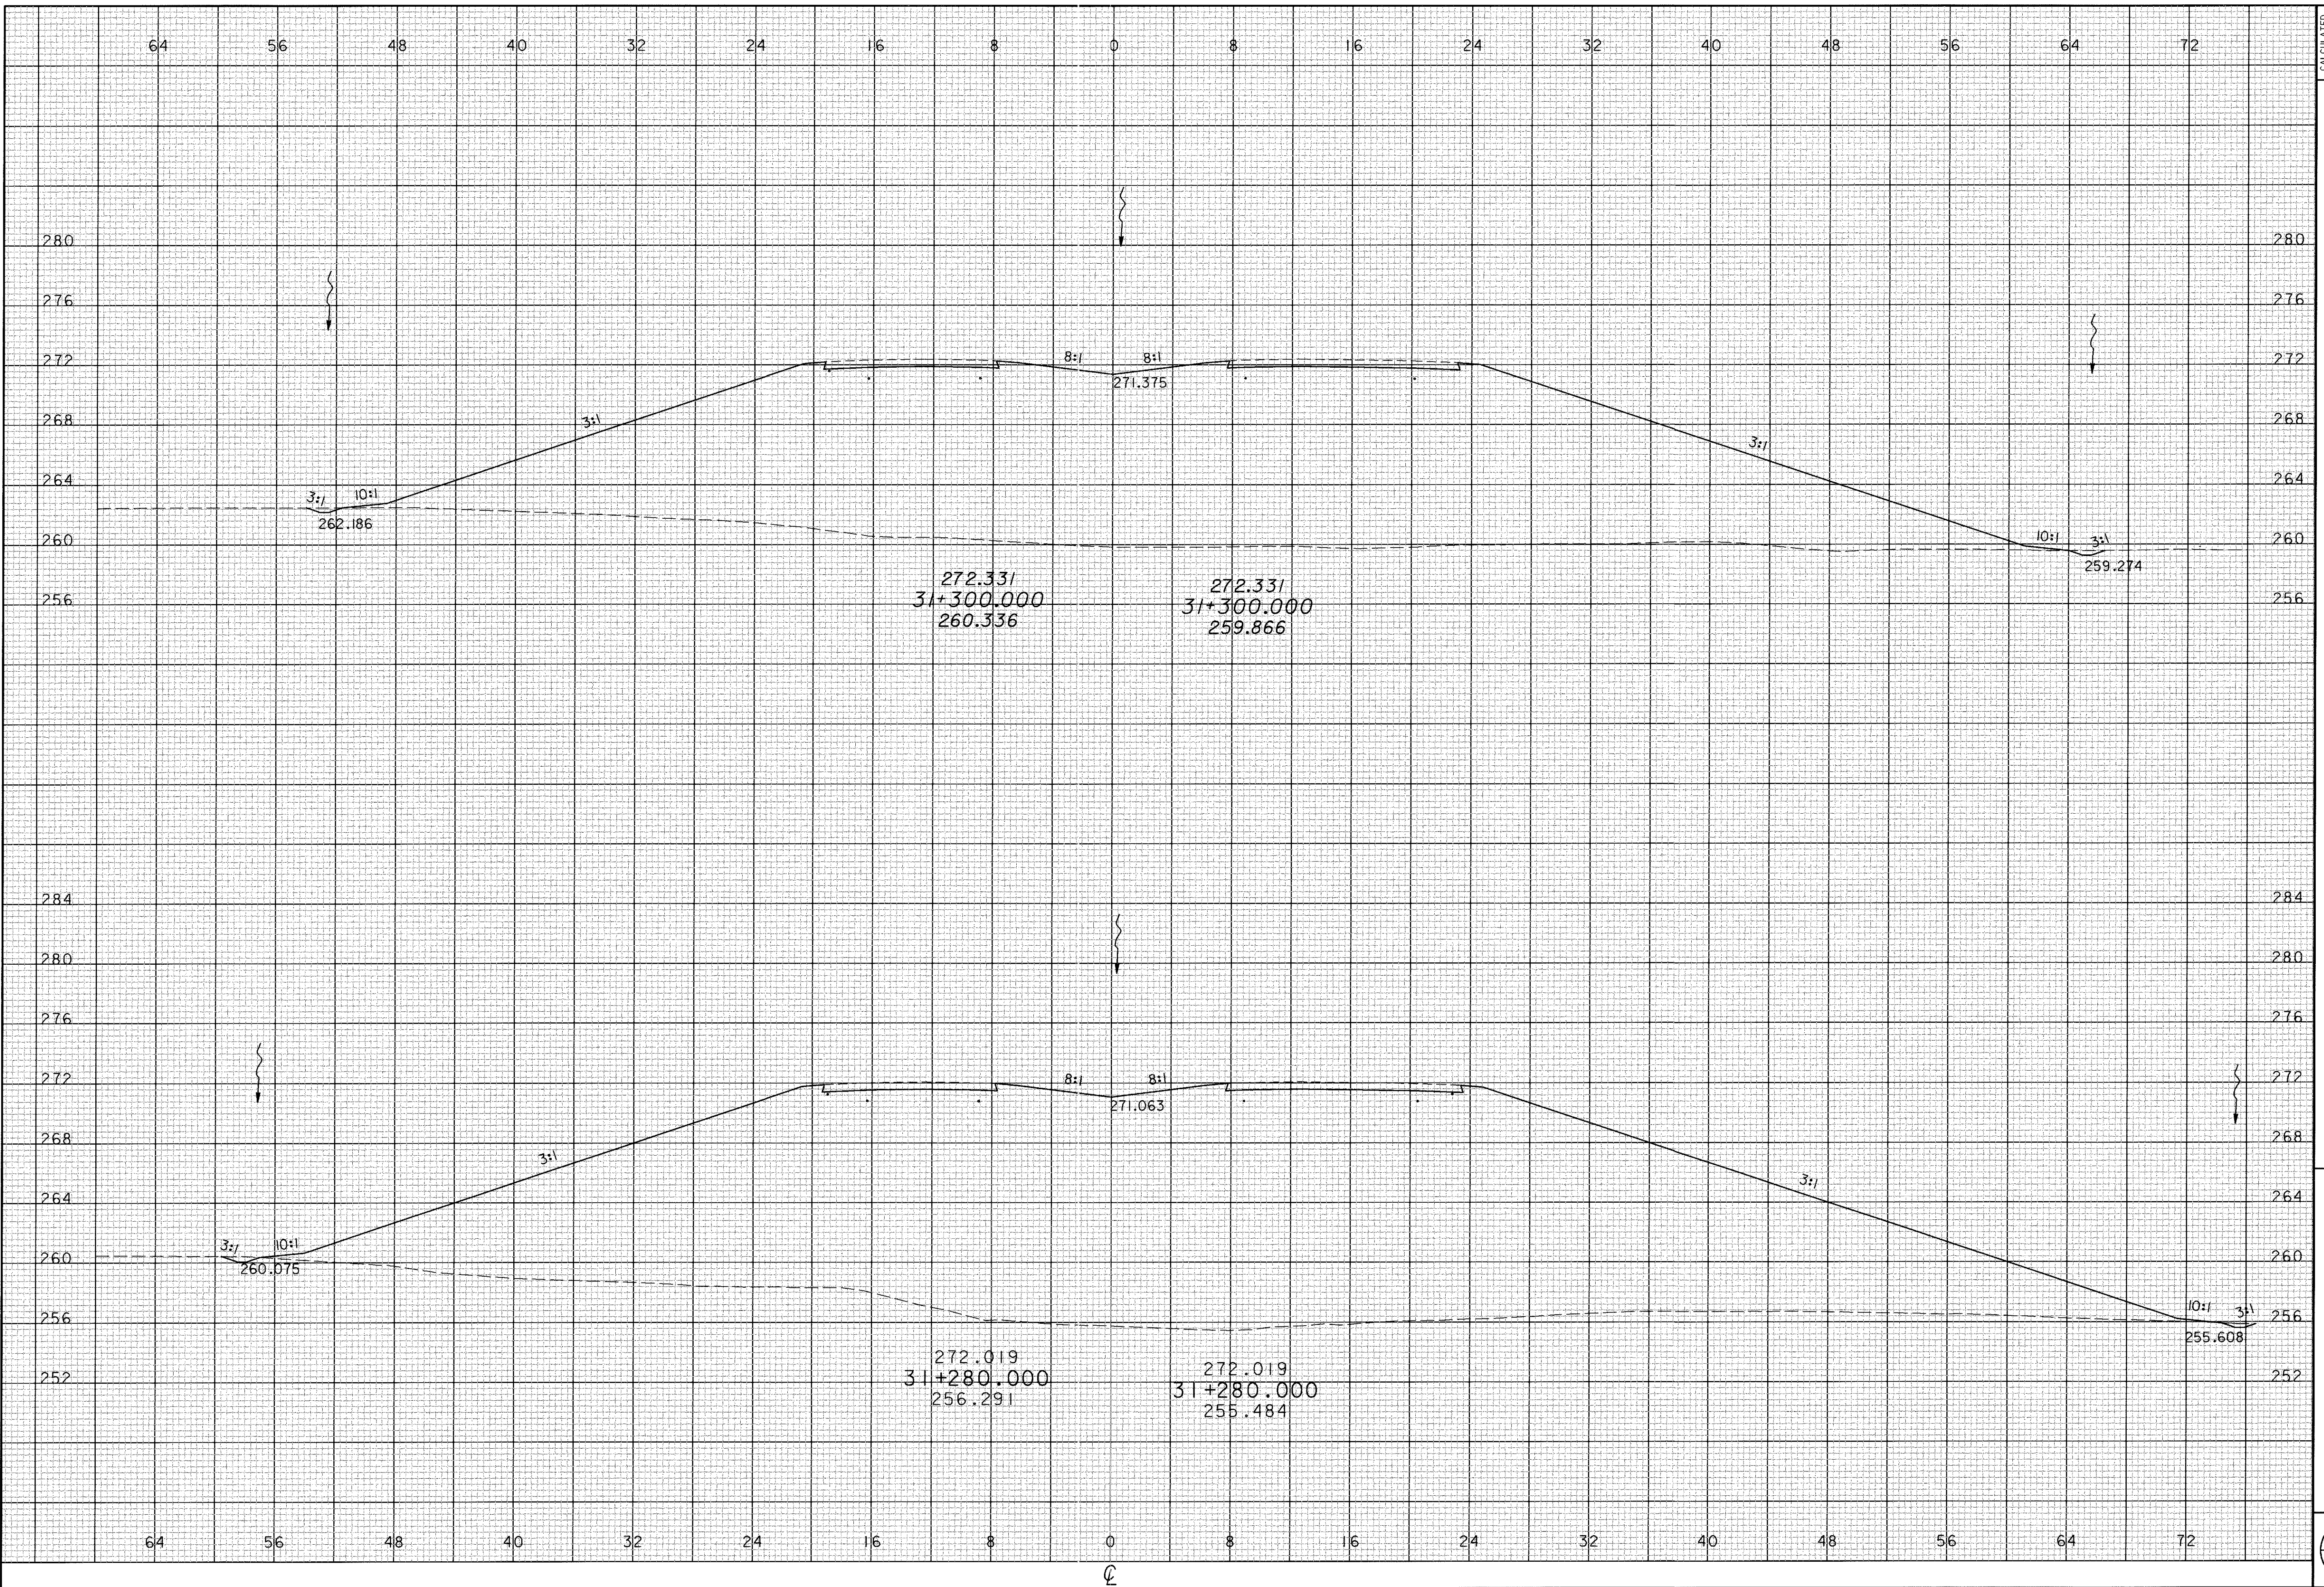


CROSS SECTIONS
STA 31+280 TO 31+300

ATH-33-30.981

CALCULATED
PRS
CHECKED
TAL

02 JAN 2001 15:44:07
d:\b28\m\dm\line\033\c2_sfr.dgn

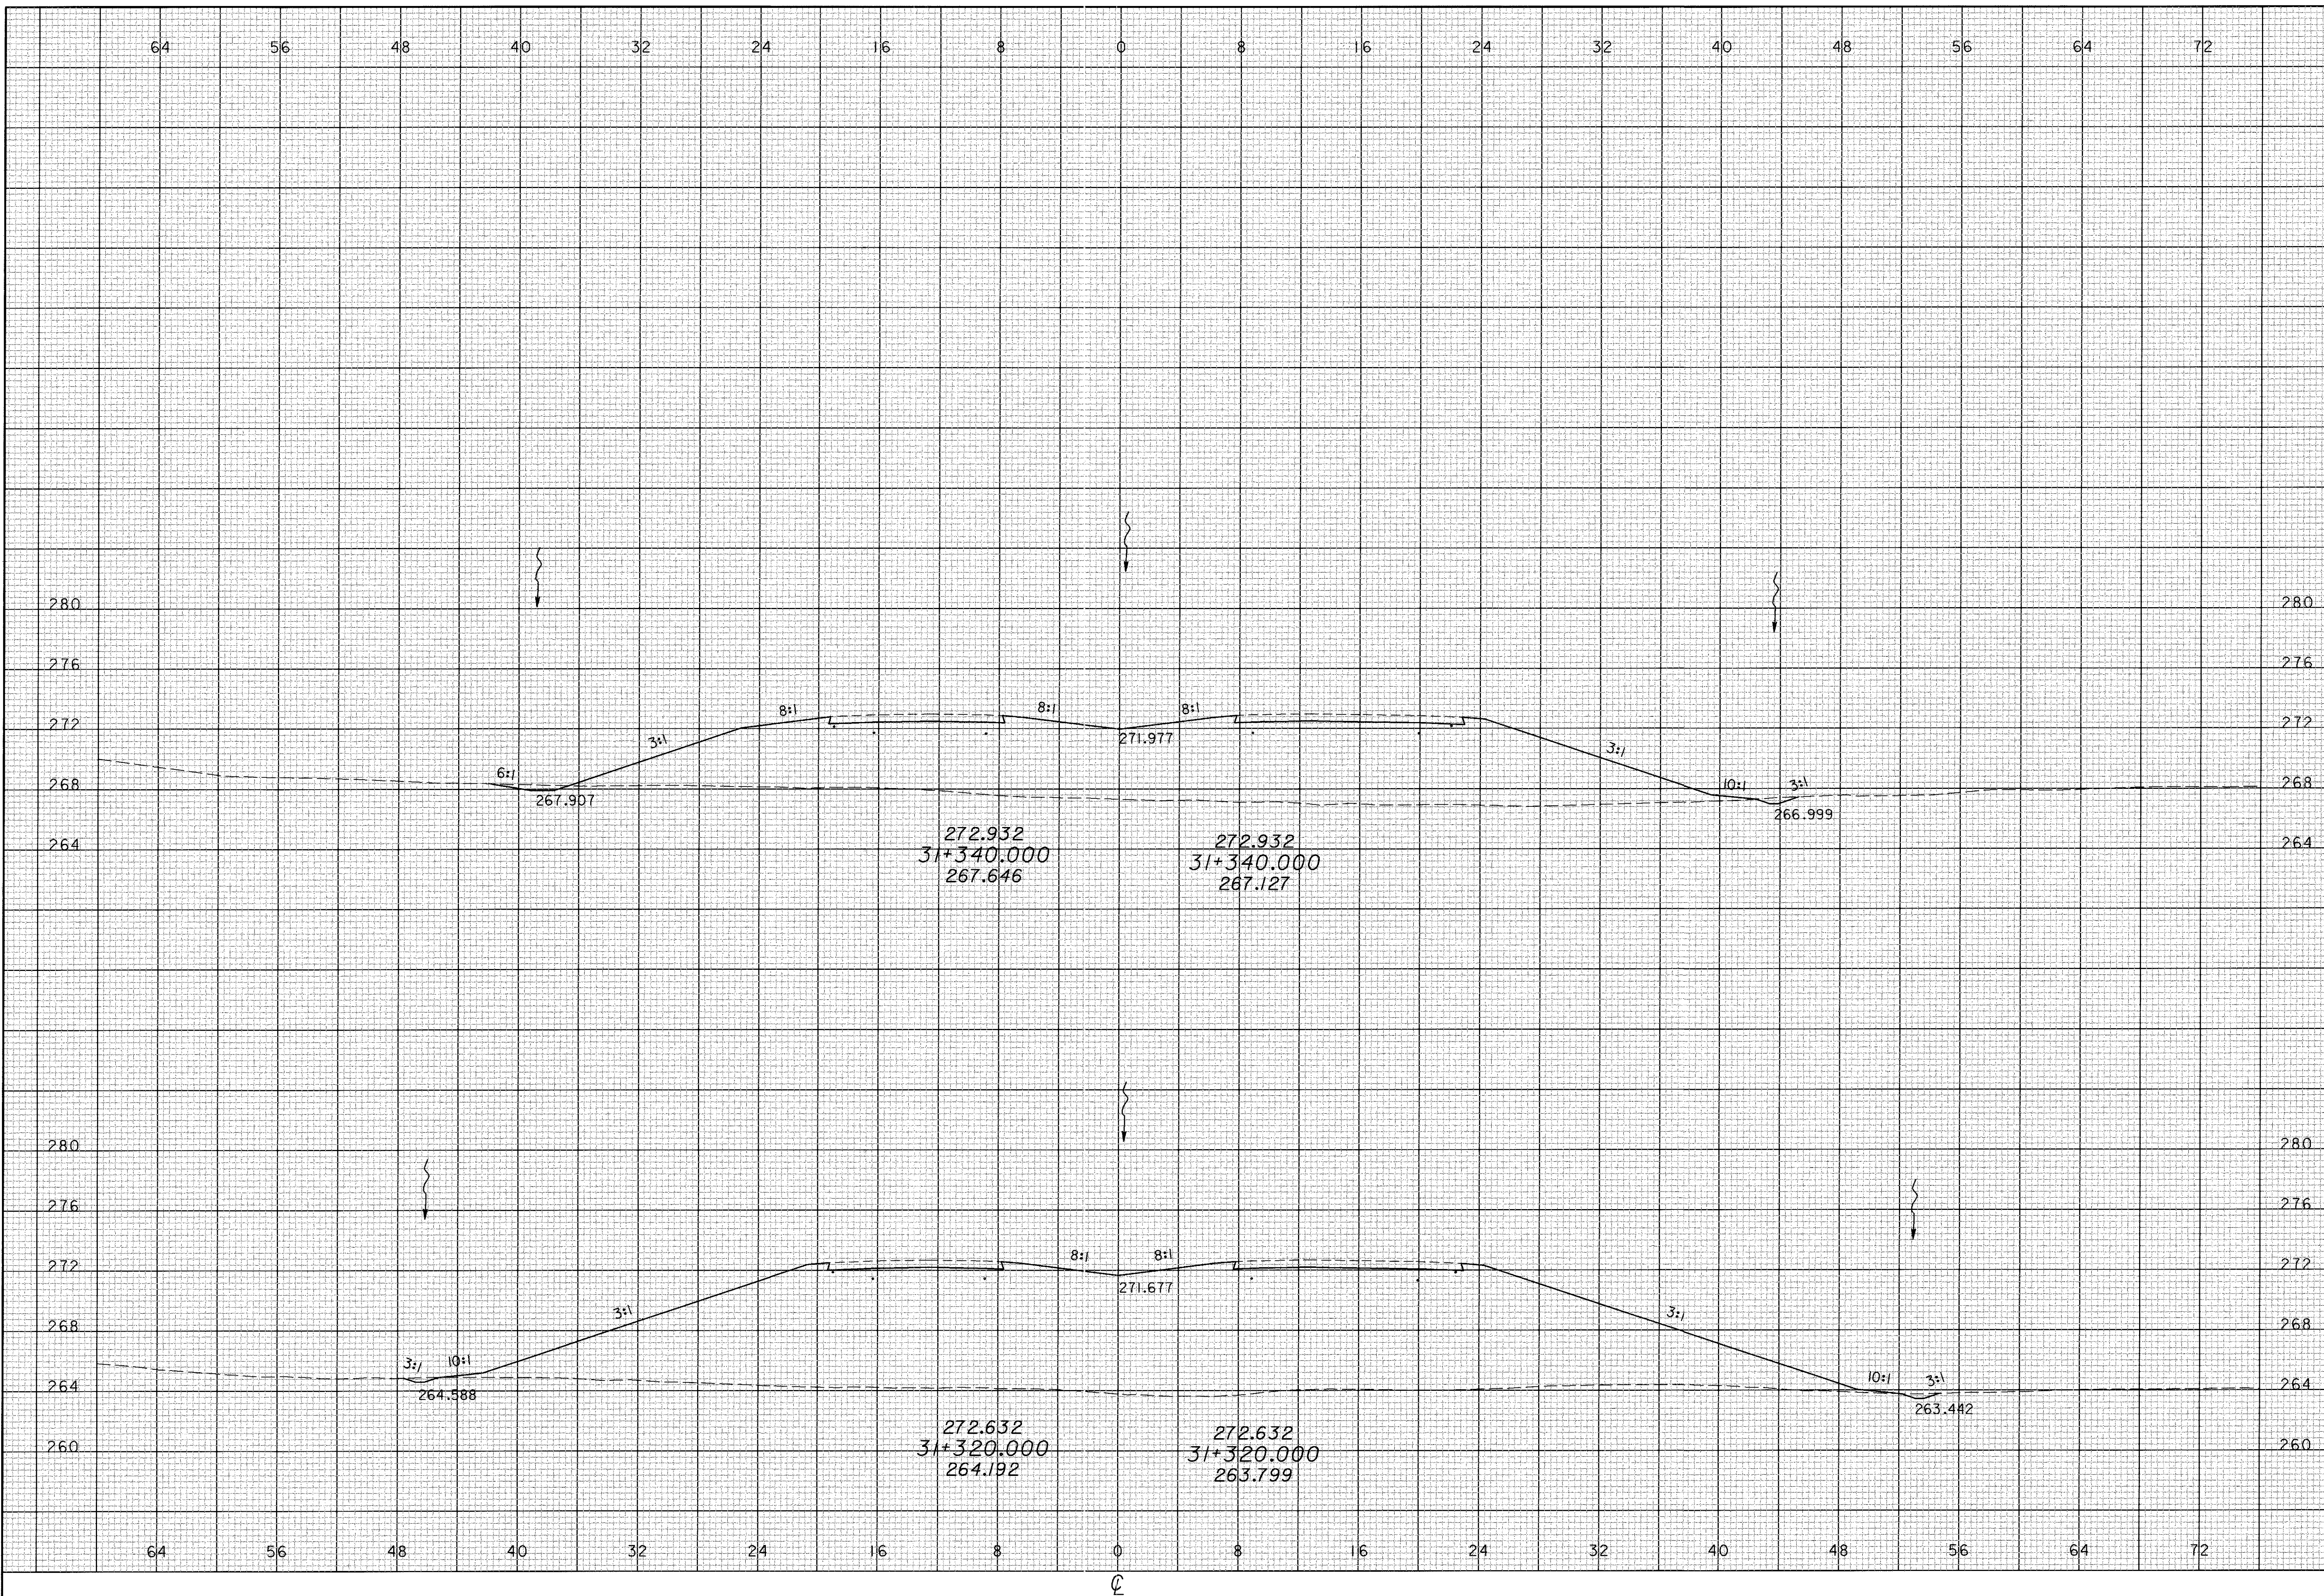

CALCULATED
PRS
CHECKED
TAL

CROSS SECTIONS
STA 31+320 TO 31+340

ATH-33-30.981


272
956

CALCULATED
PRS
CHECKED
TAL

CROSS SECTIONS
STA 31+360 TO 31+380


ATH-33-30.981

273
956

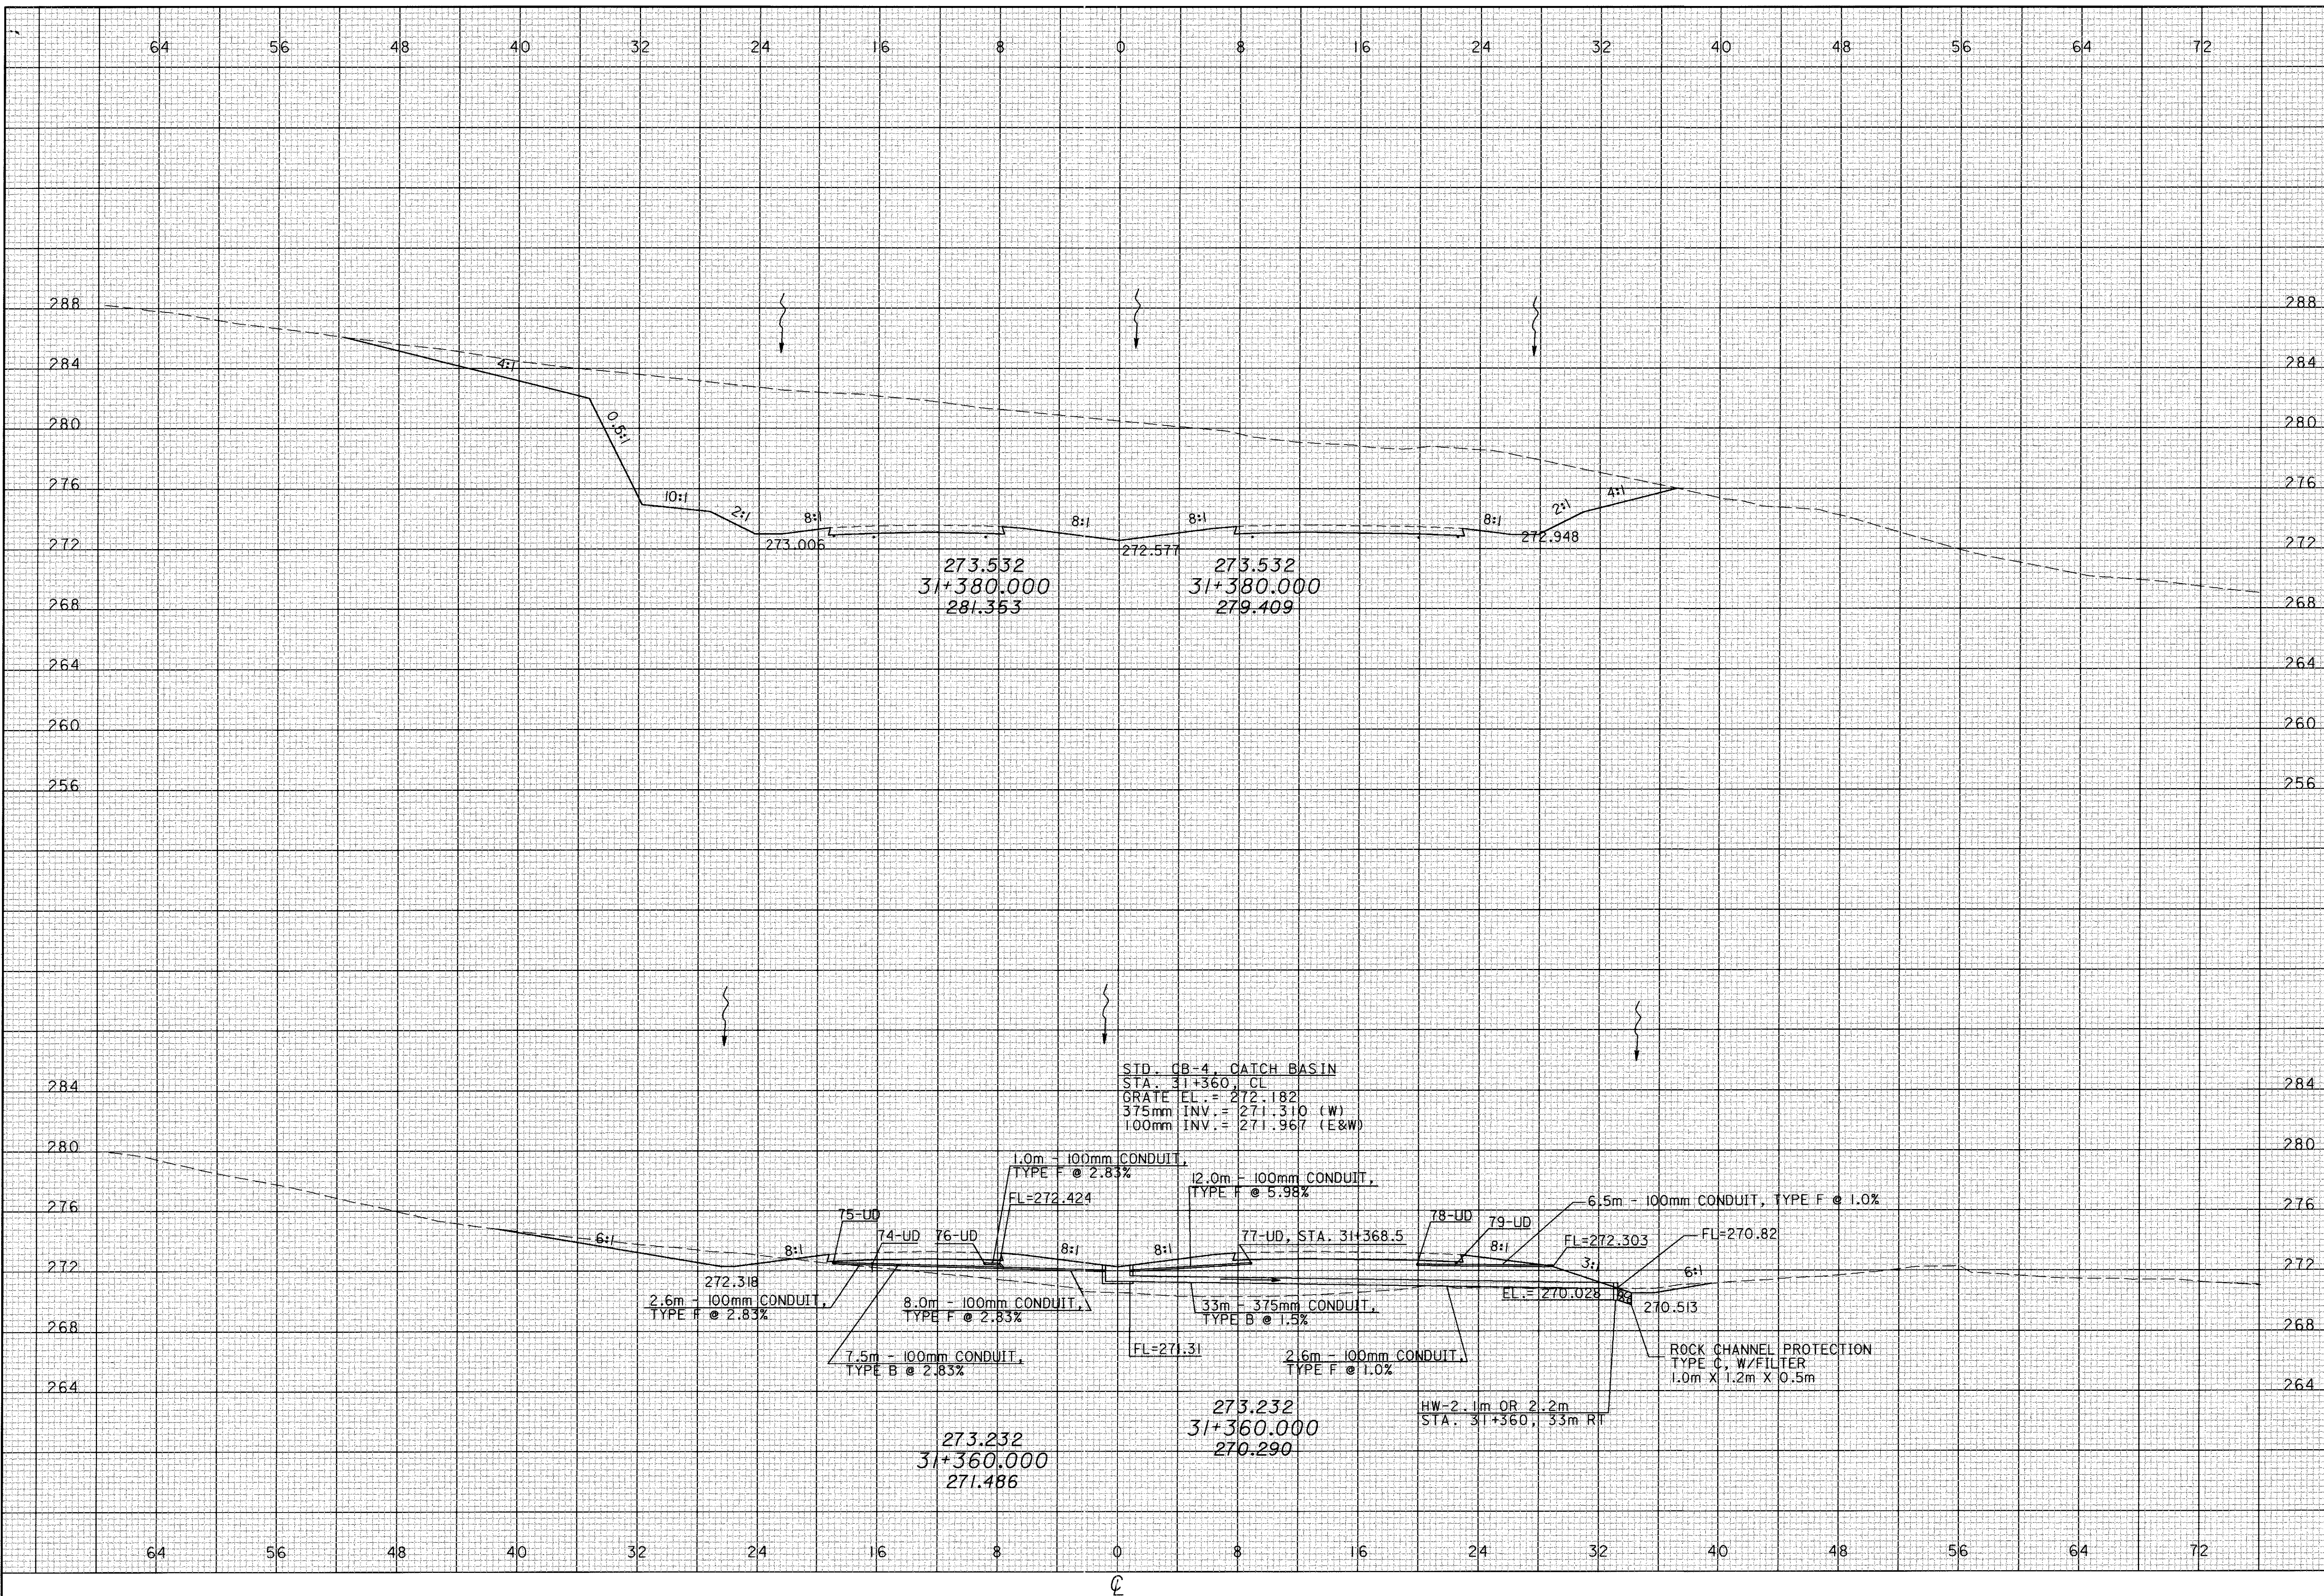

02 JAN 2001 15:44:07
at:18281\Mainline\033x32.dgn


02 JAN 2001 15:44:08
G:\28281\Mainline\032x82.dgn

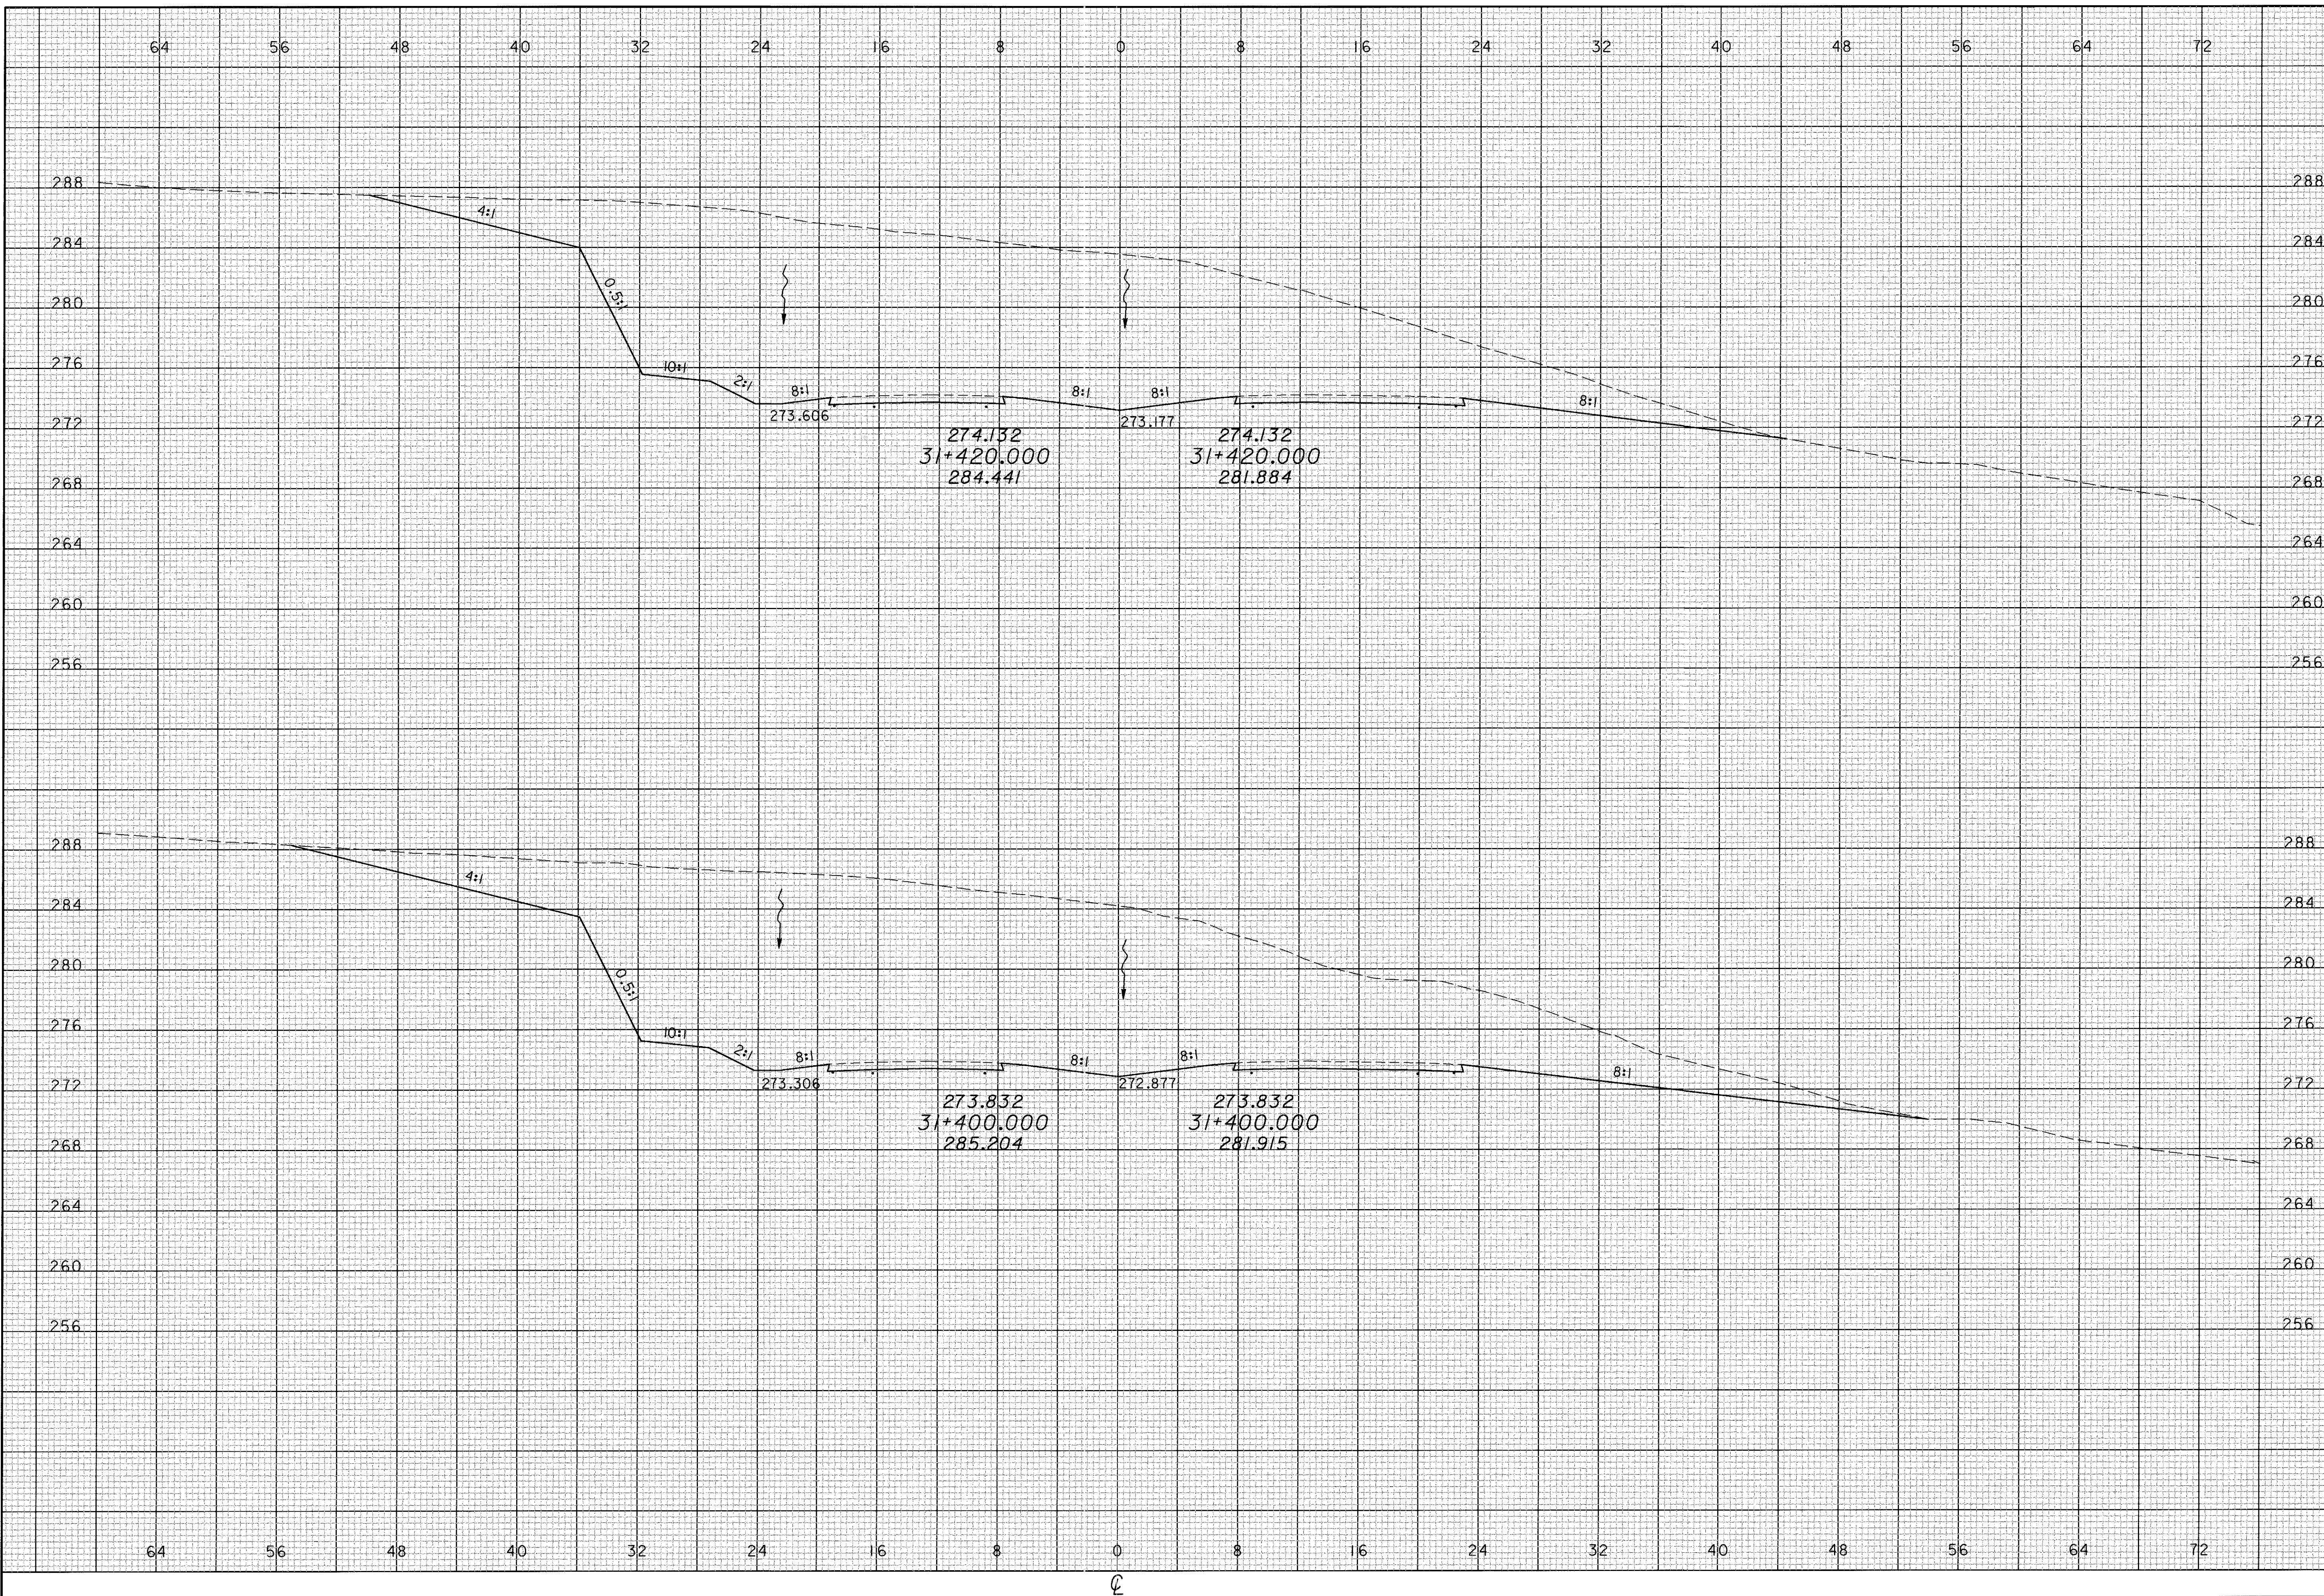

CALCULATED
PRS
CHECKED
TAL

CROSS SECTIONS
STA 31+400 TO 31+420

ATH-33-30.981

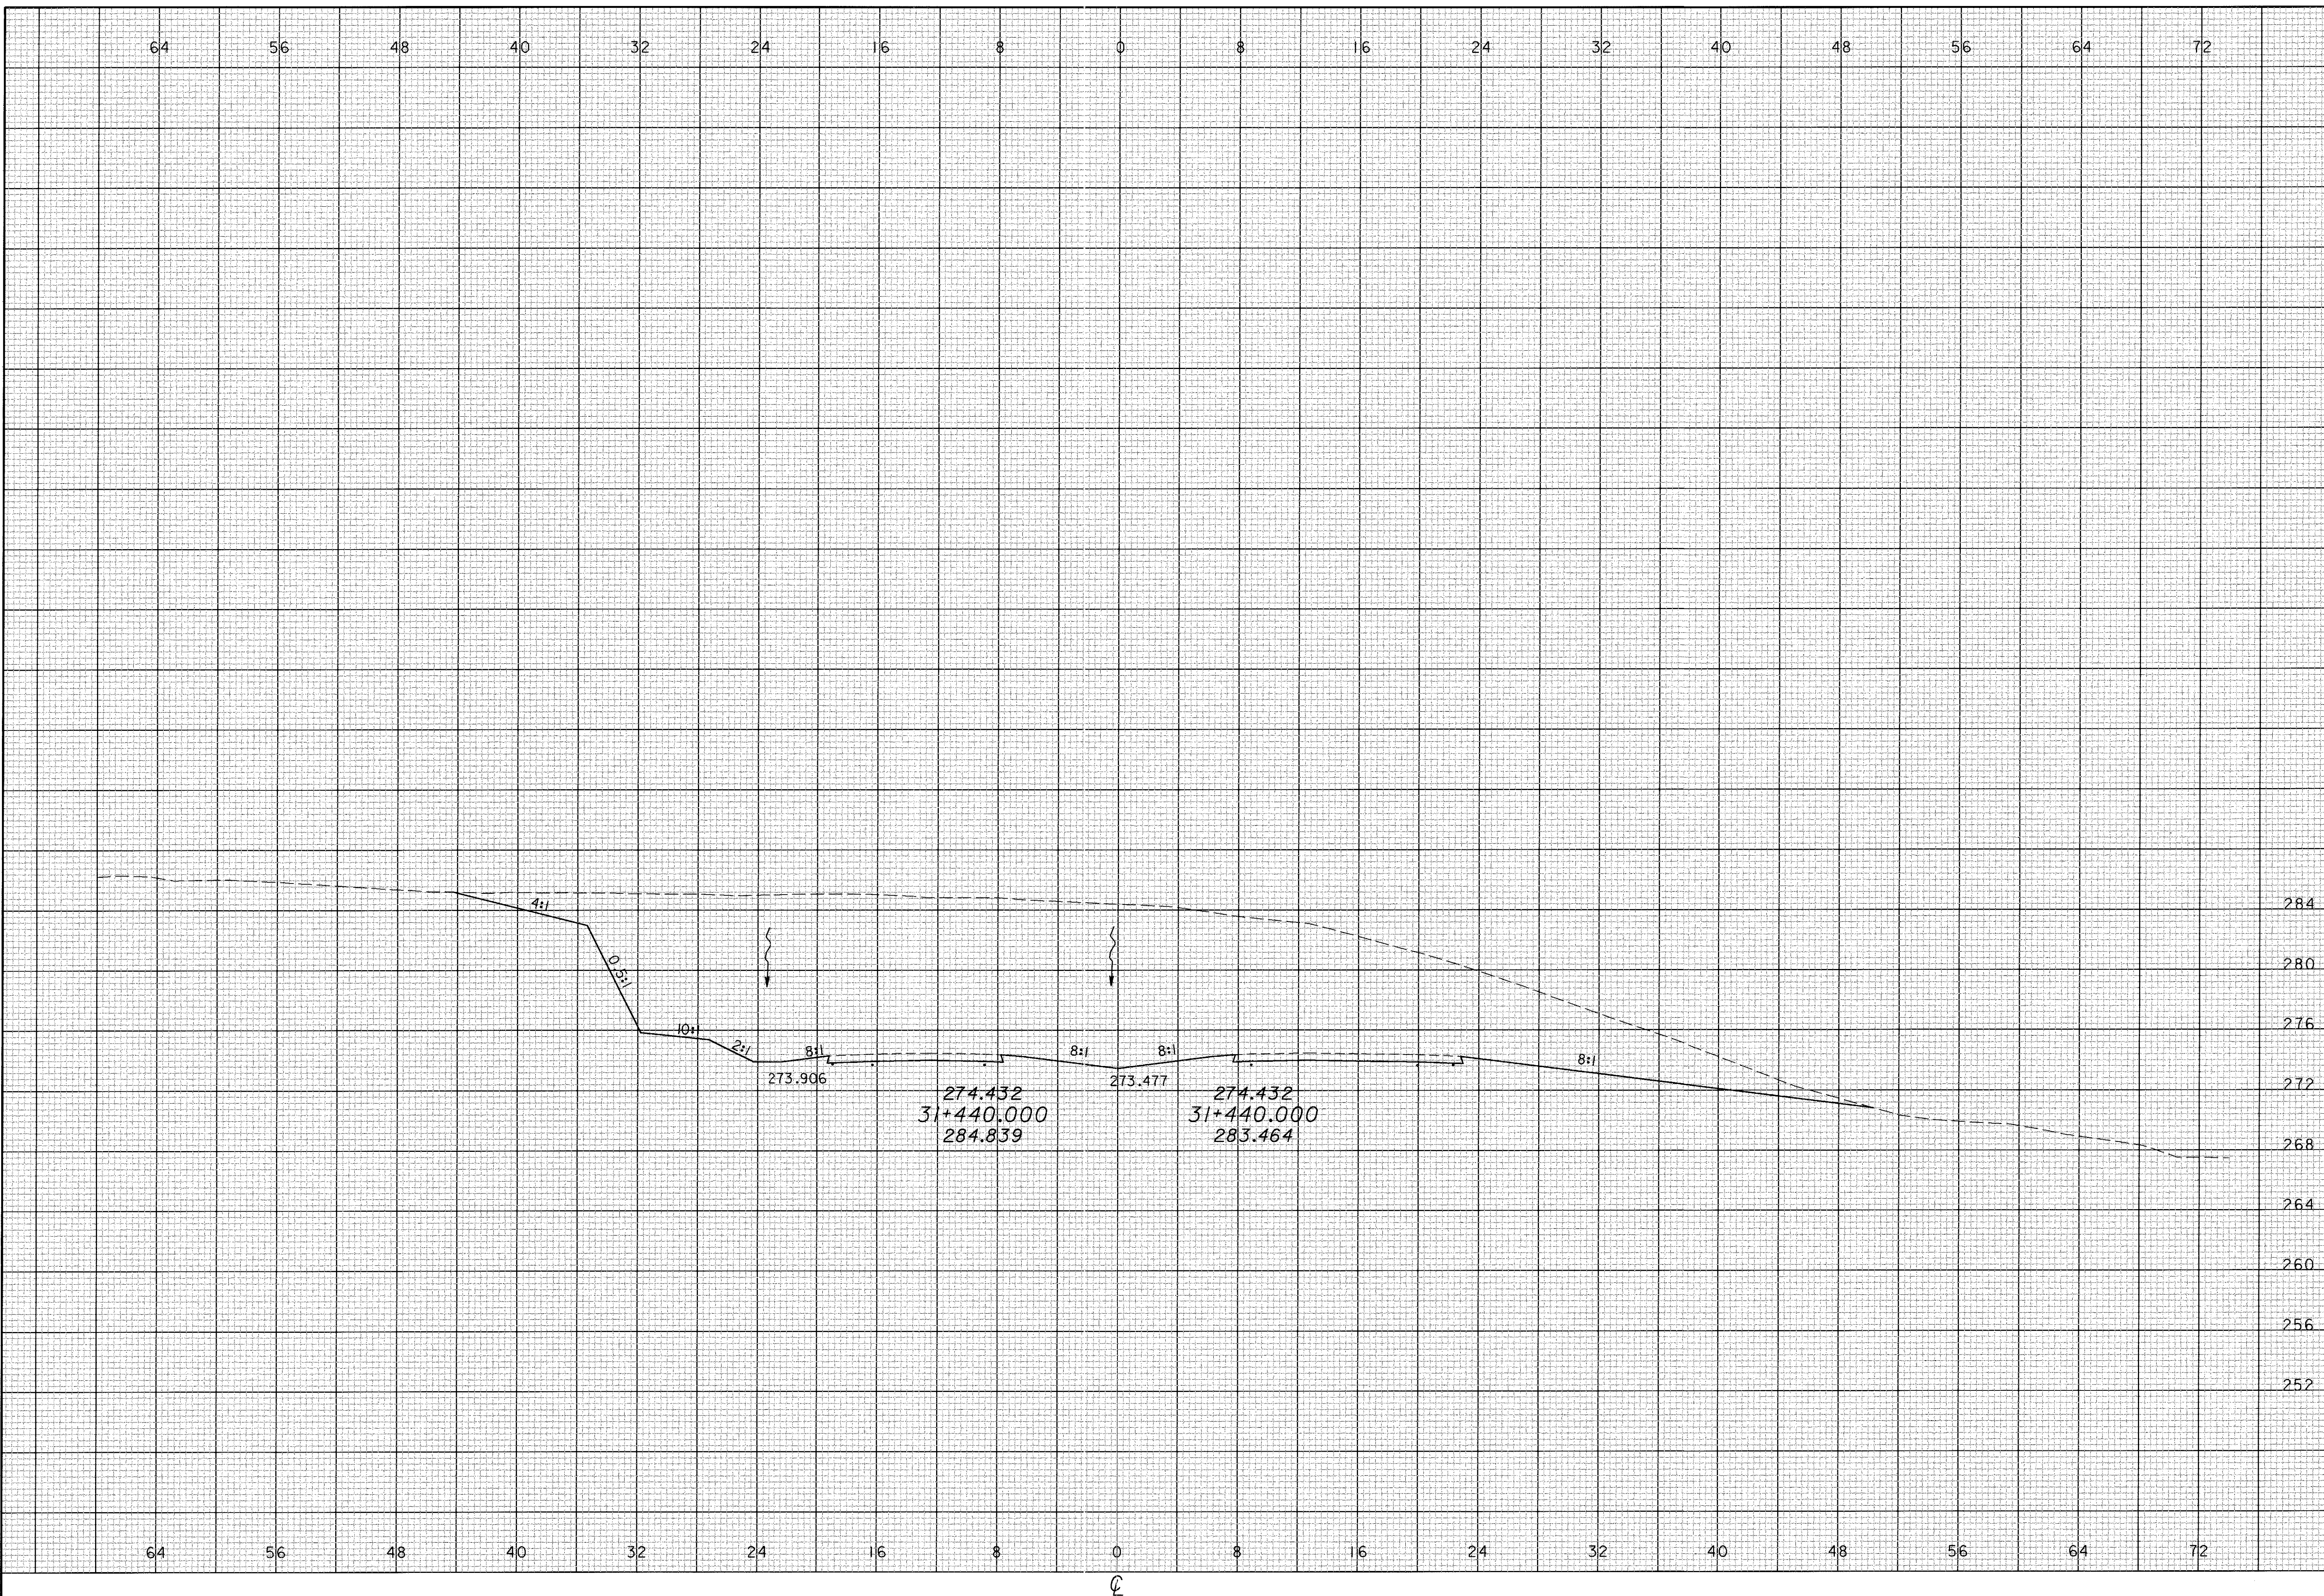


CROSS SECTIONS
STA 31+440

ATH-33-30.981

CALCULATED
PRS
CHECKED
TAL


275
956

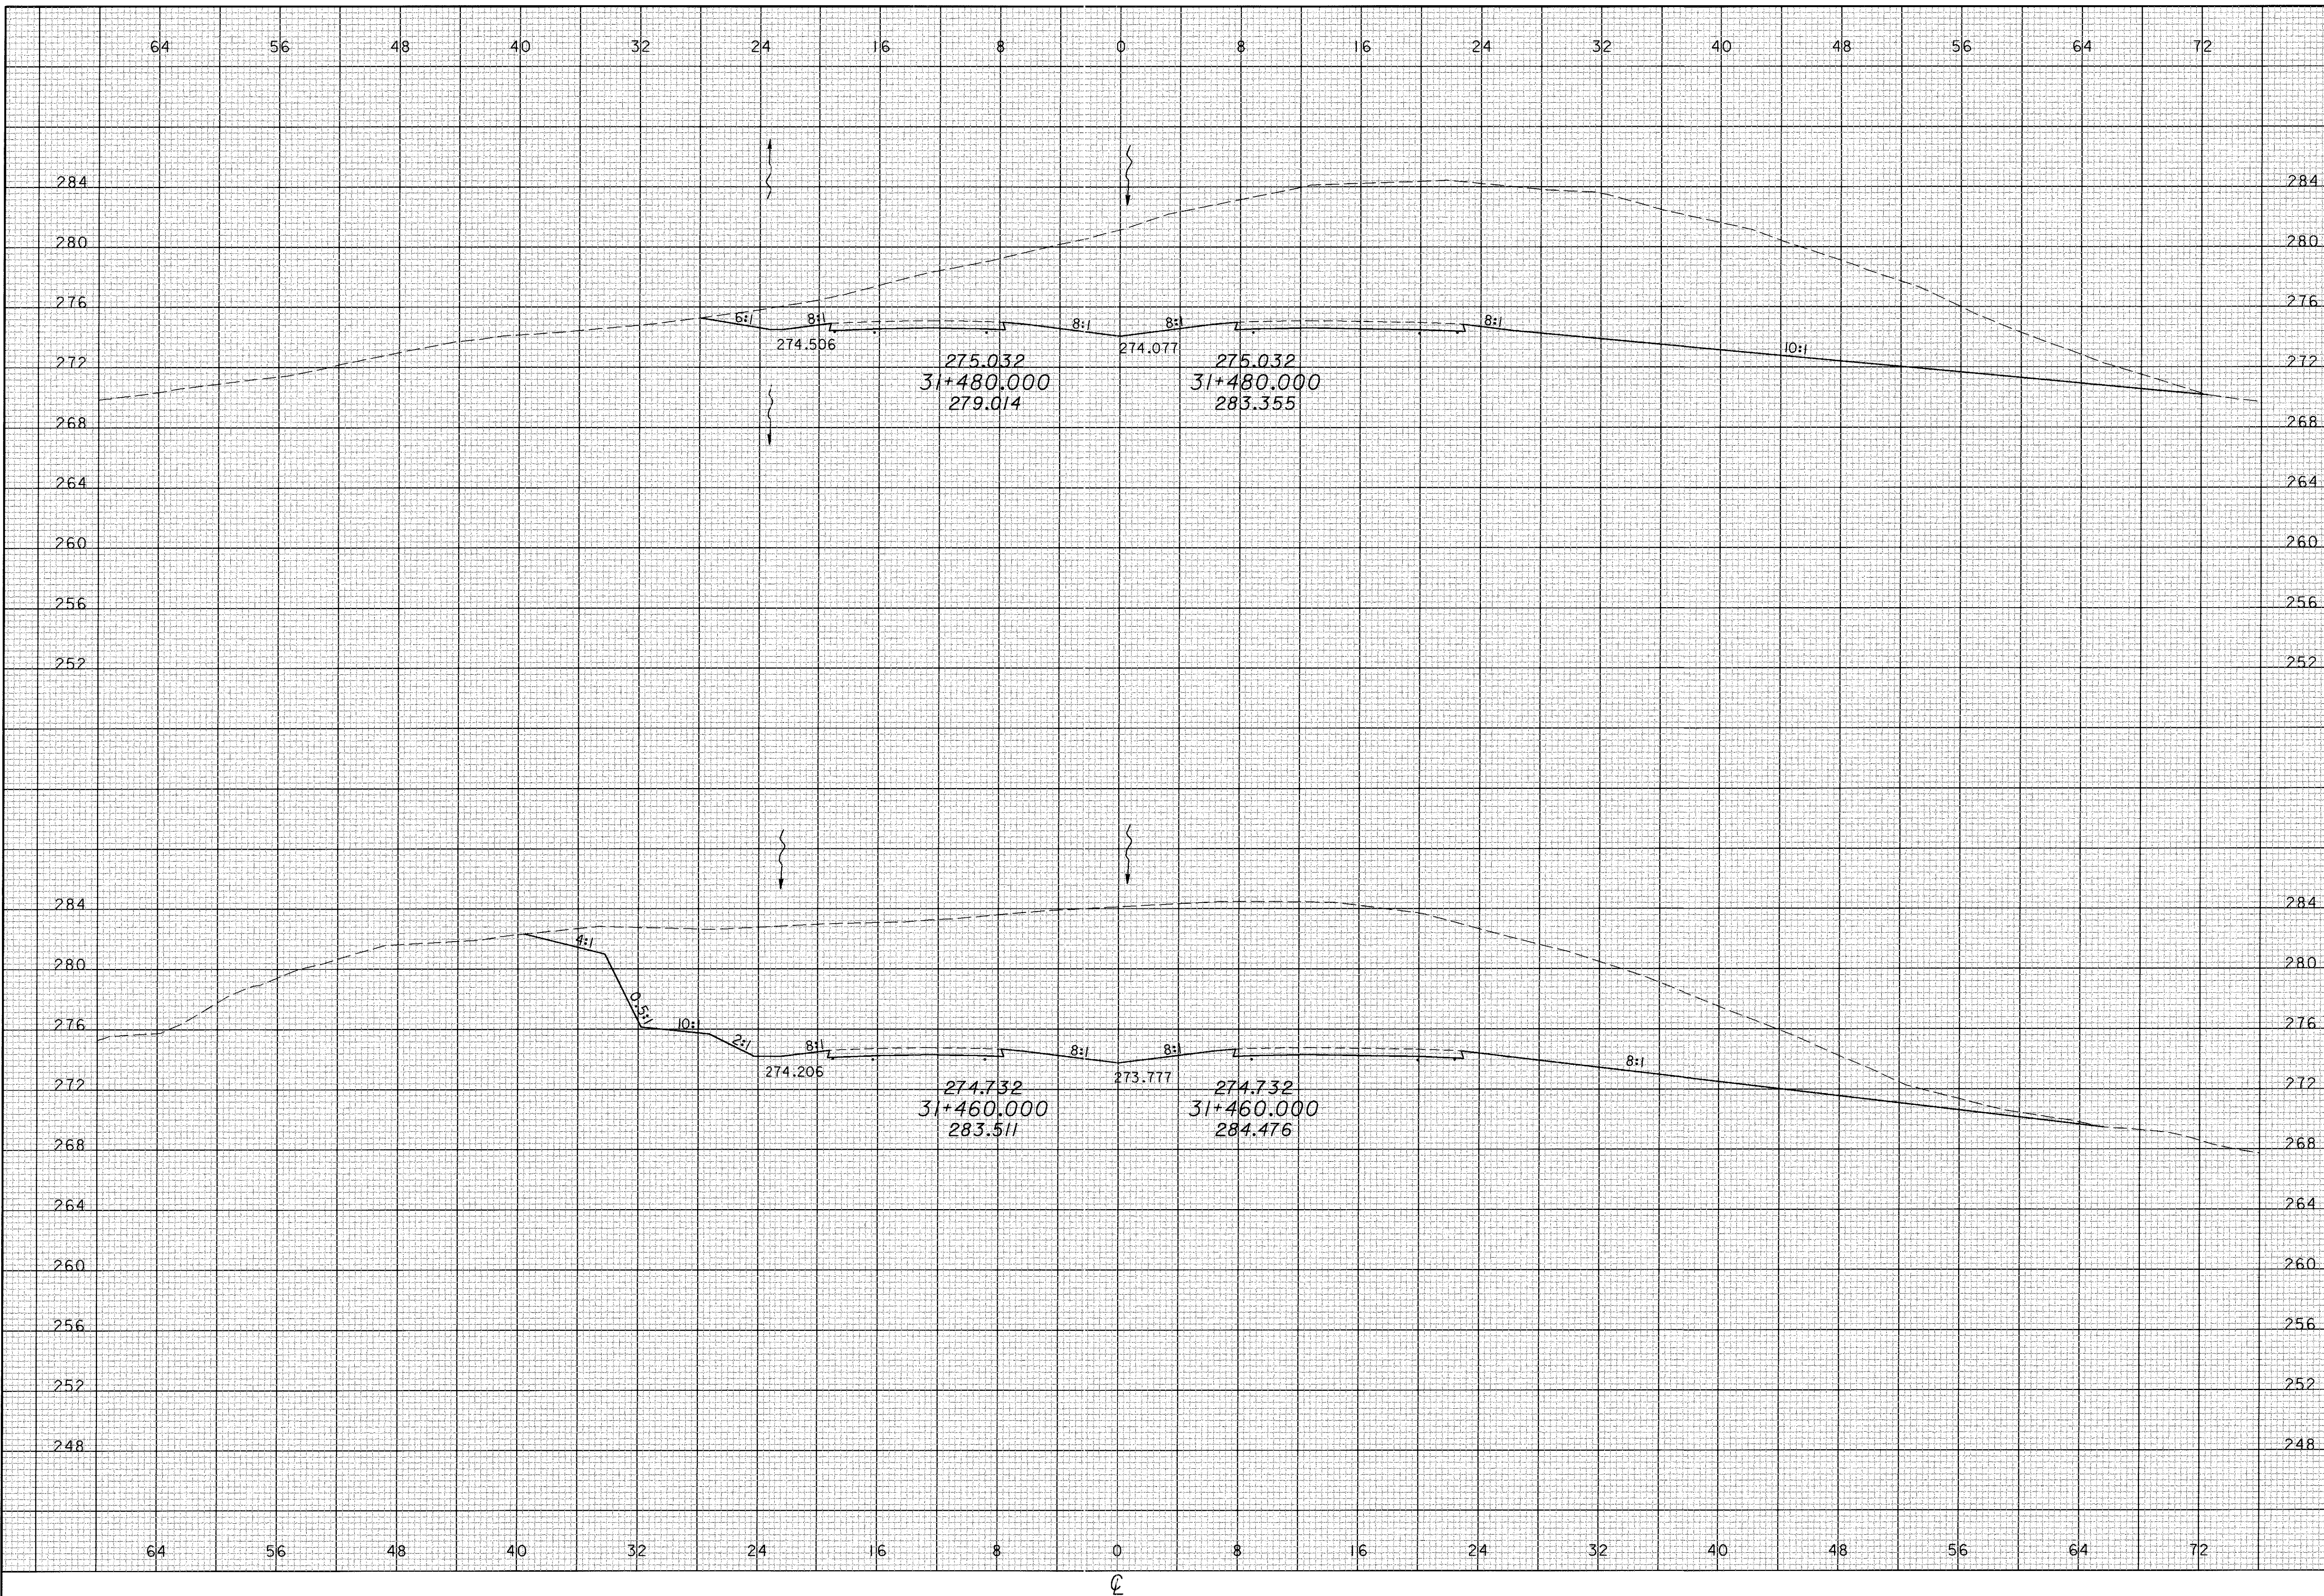

CALCULATED
PRS
CHECKED
TAL

CROSS SECTIONS
STA 31+460 TO 31+480

ATH-33-30.981

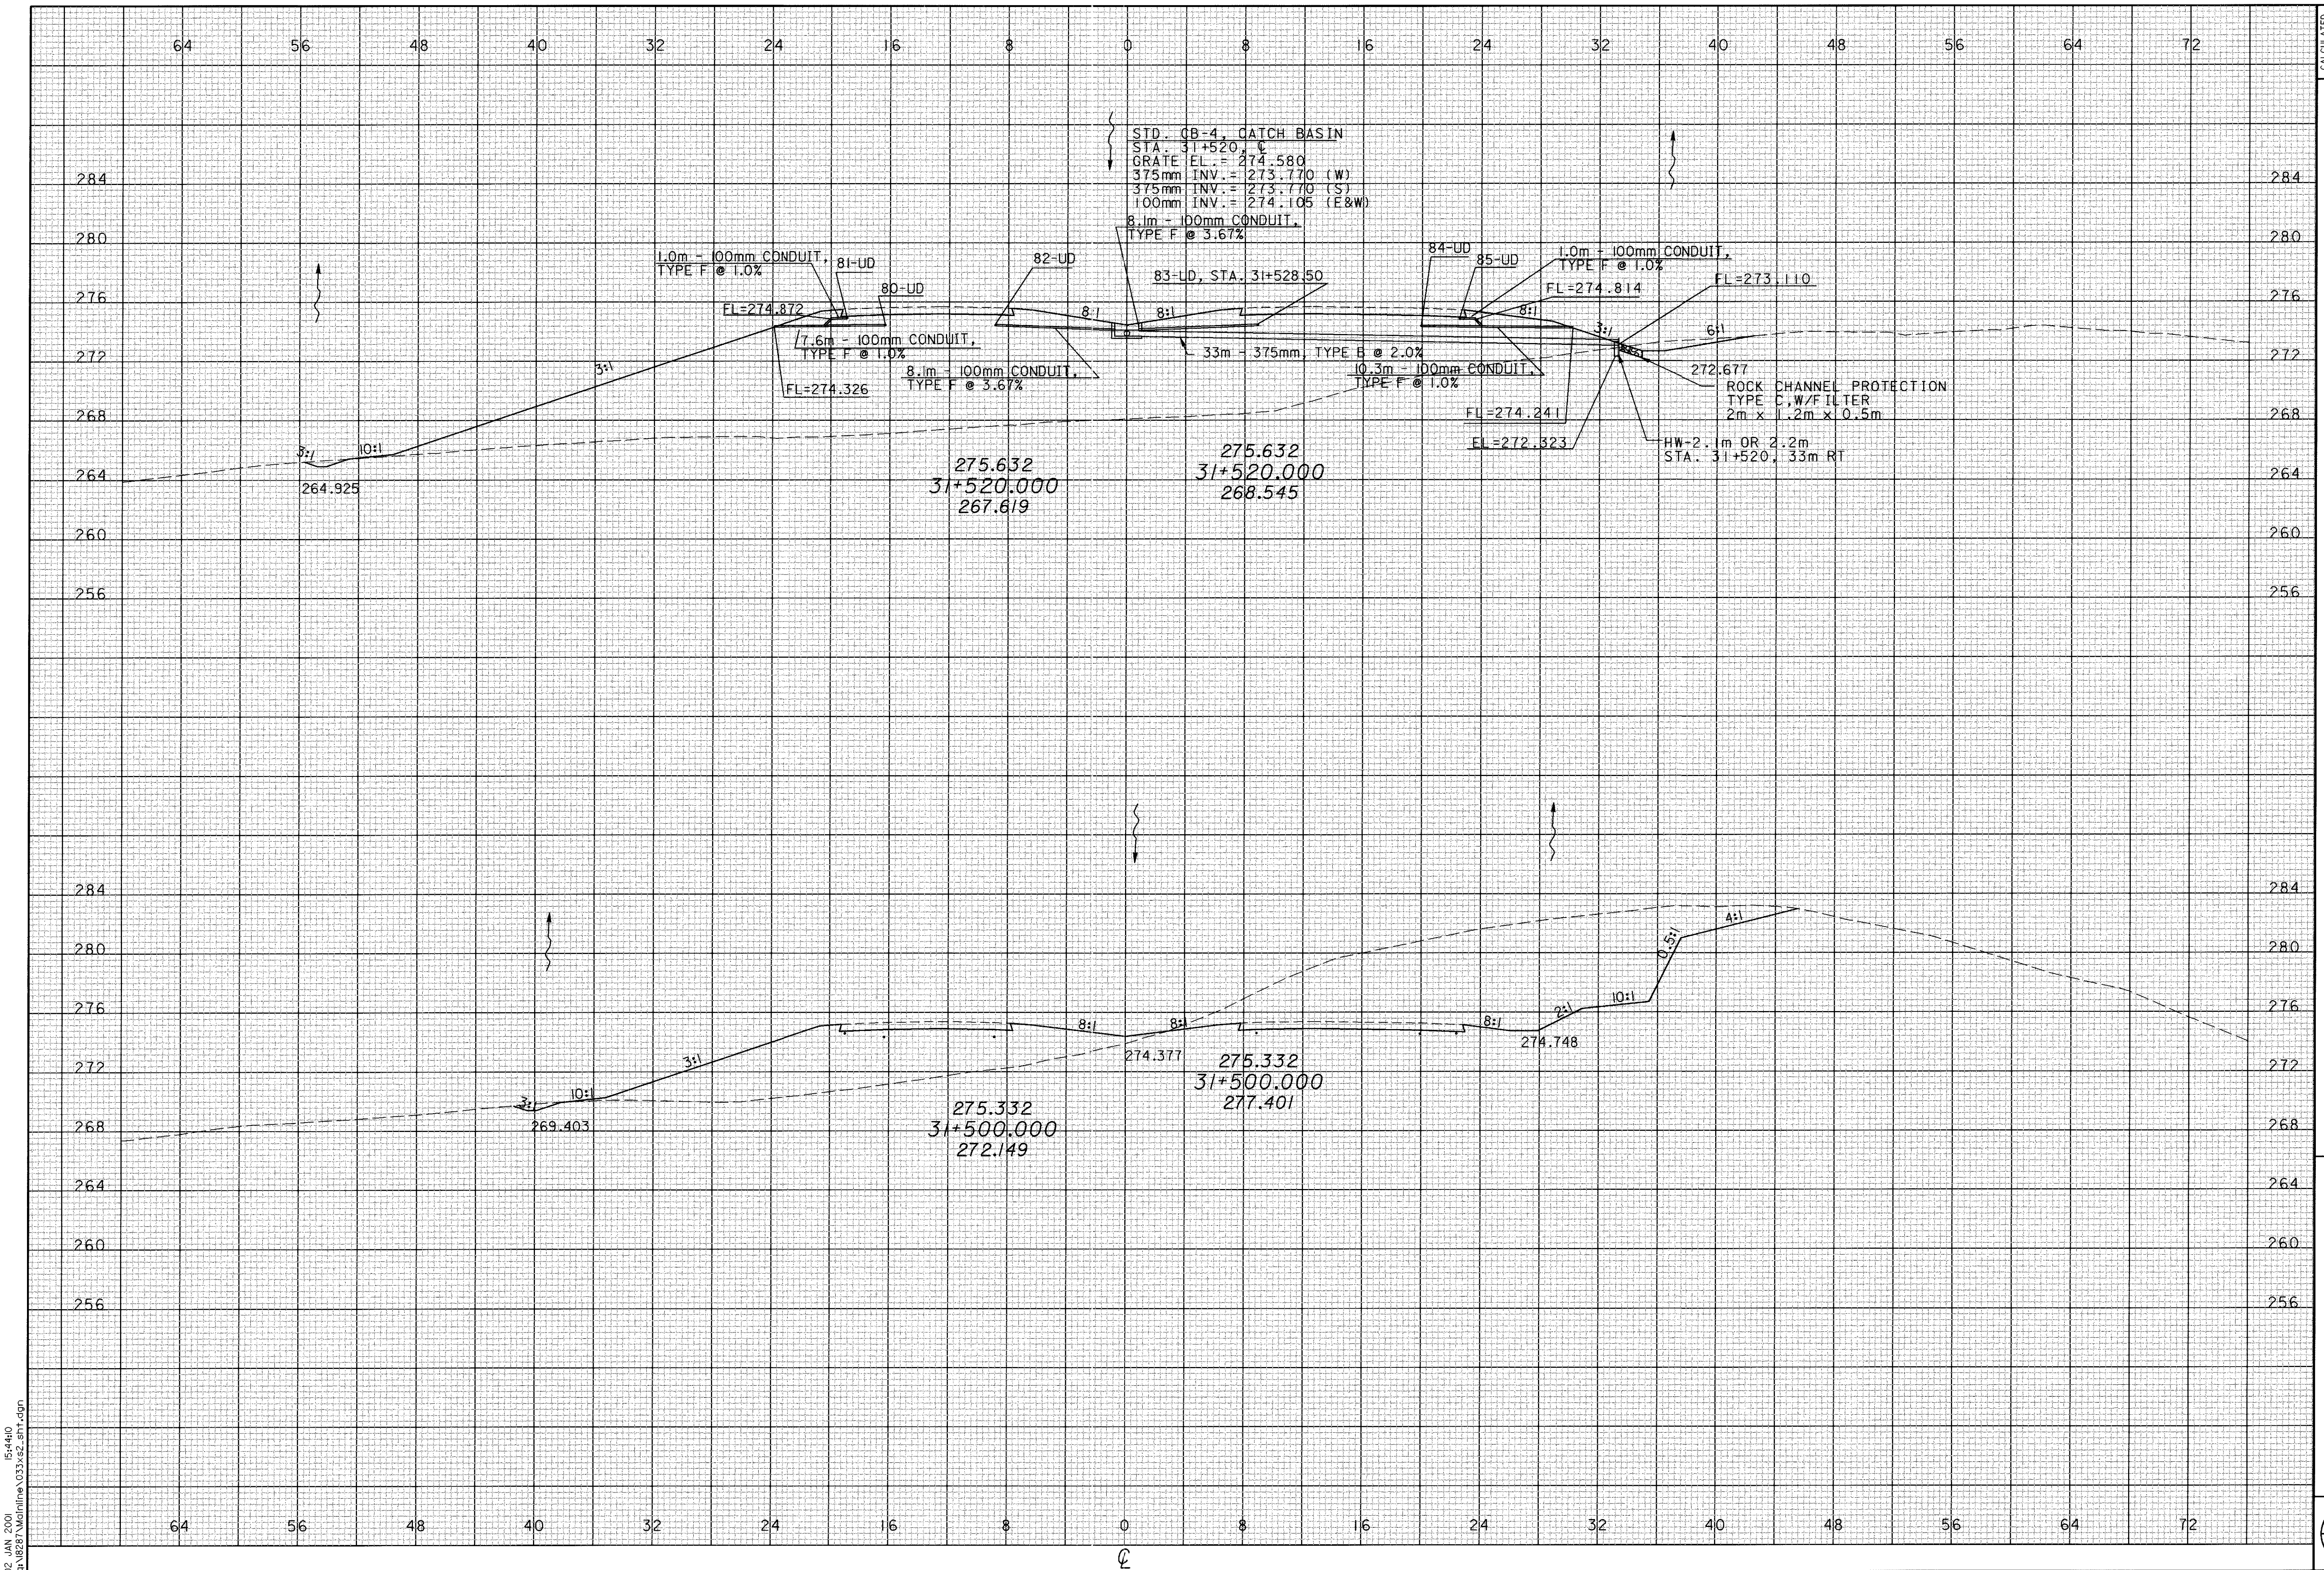


CALCULATED
PRS
CHECKED
TAL

CROSS SECTIONS
STA 31+500 TO 31+520

ATH-33-30.981


02 JAN 2001 15:44:00
at:\8281\Athline\033x32_sht.dgn

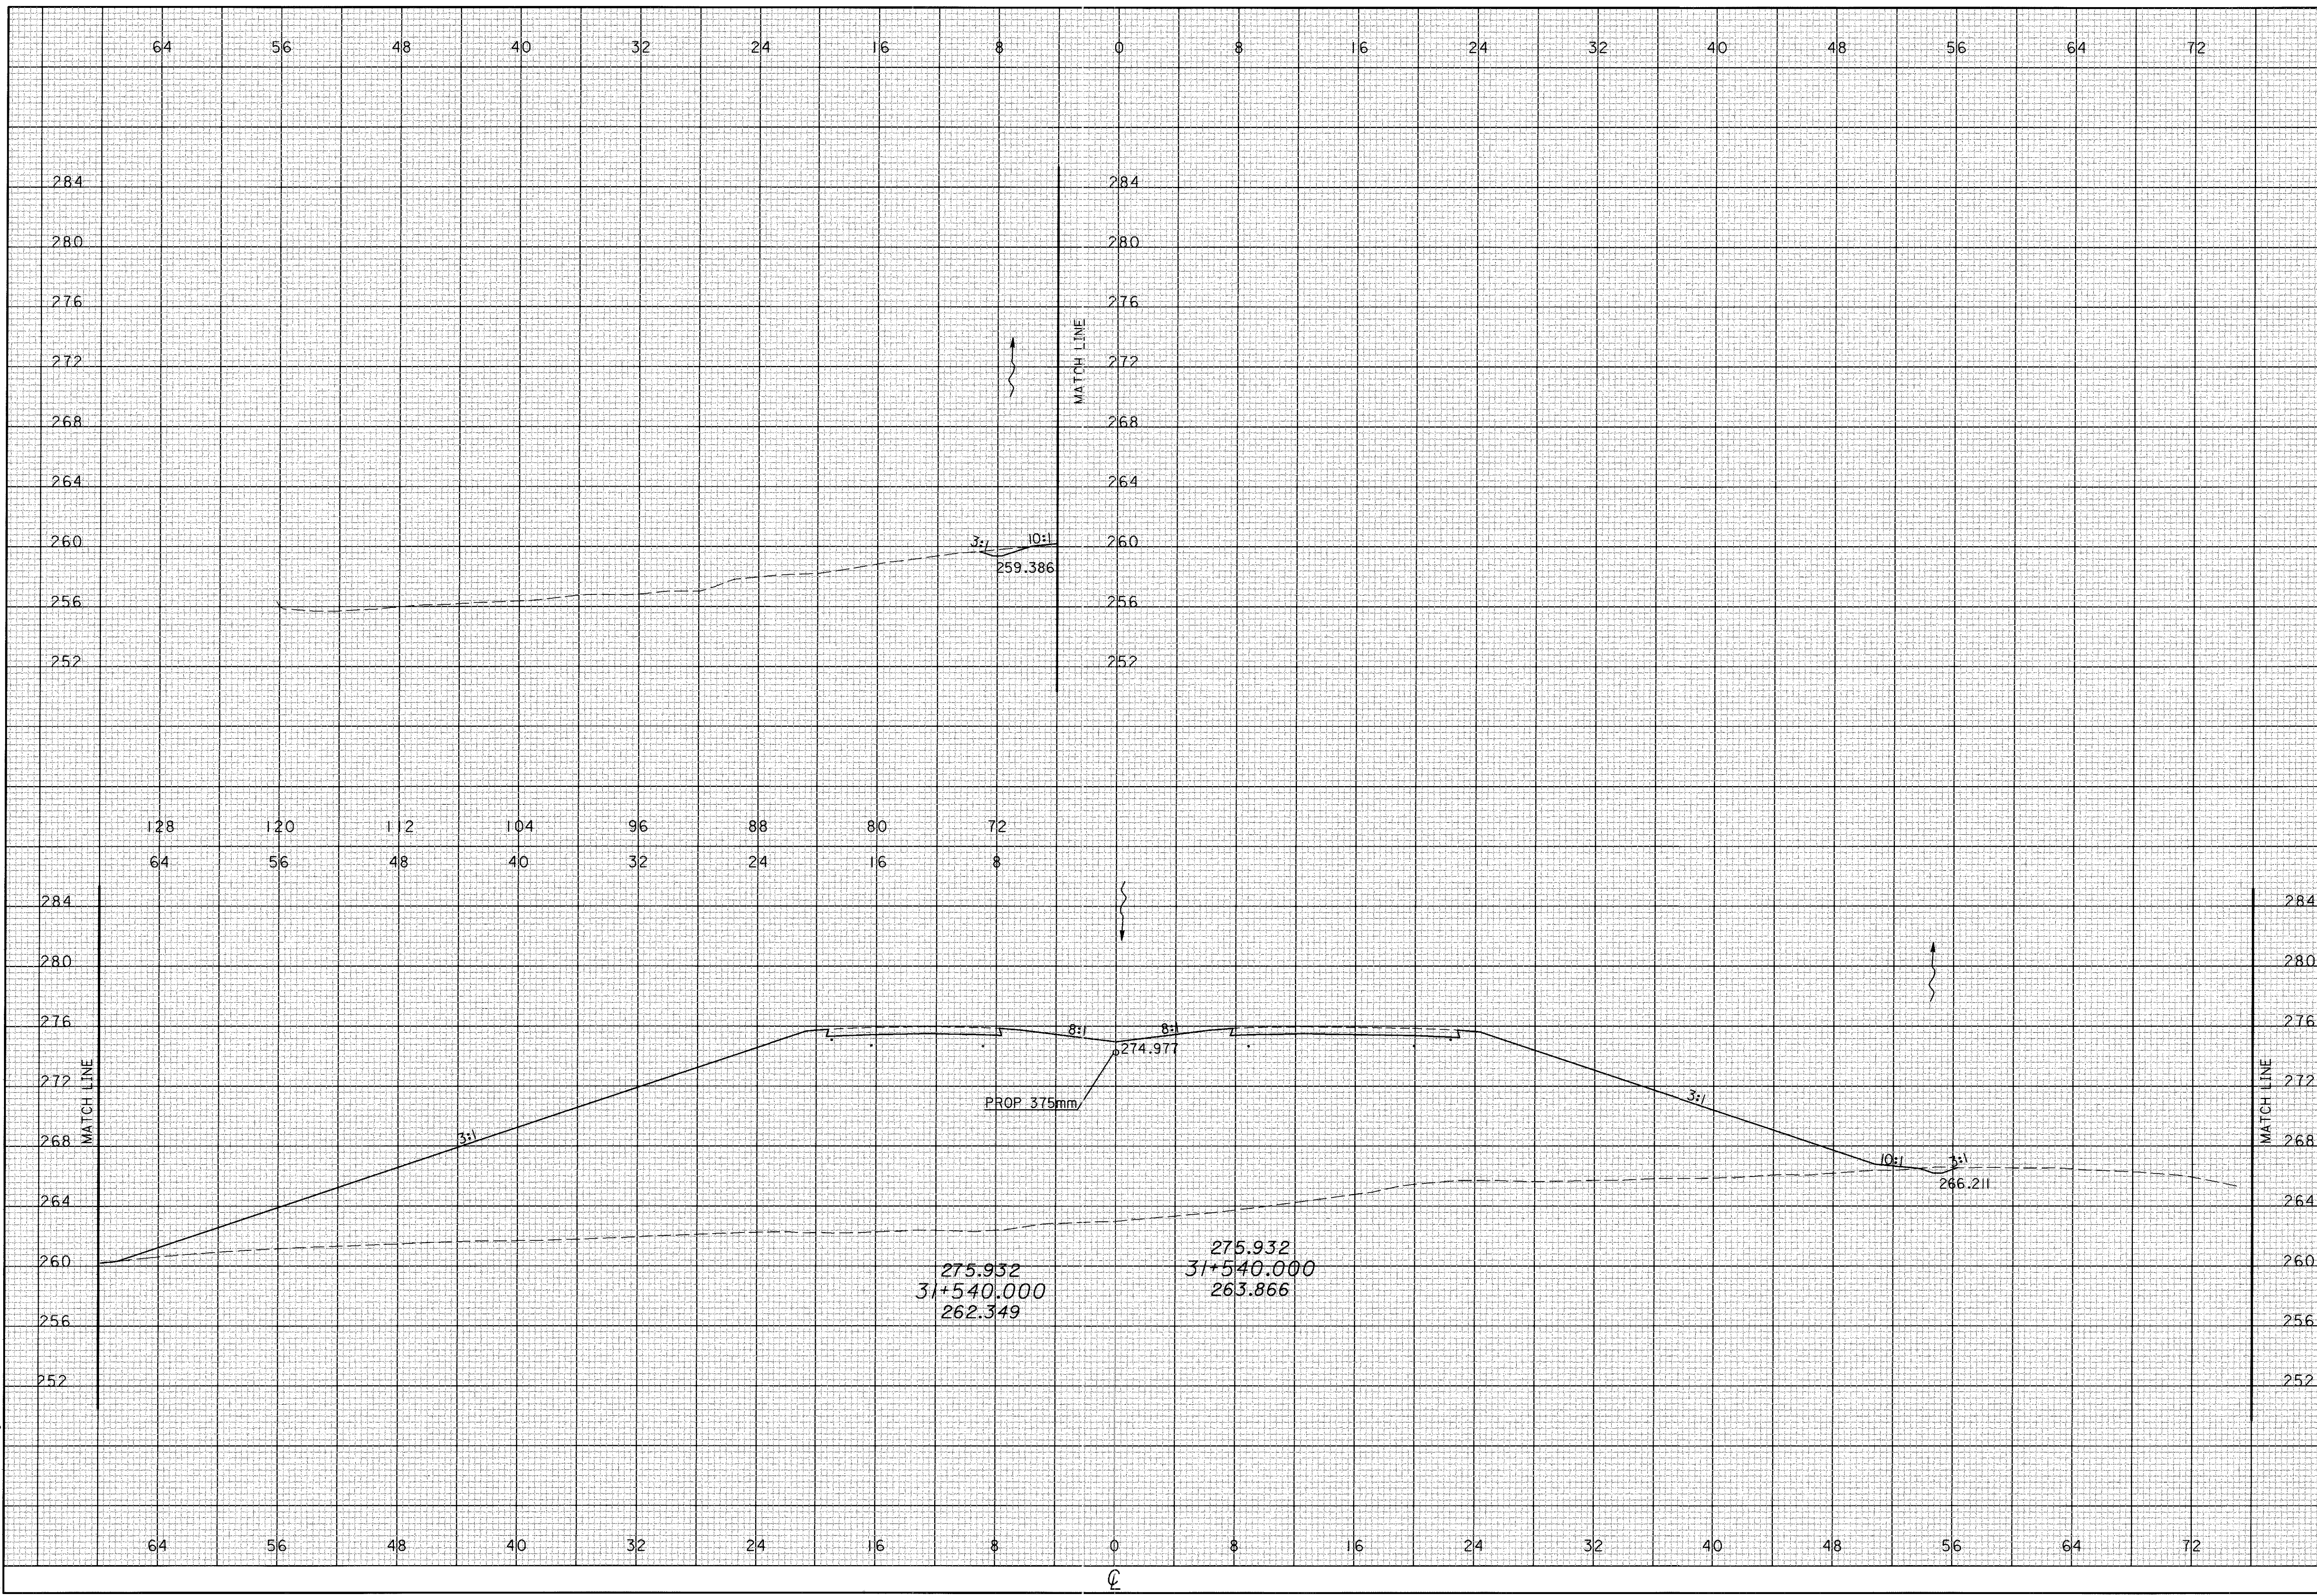

**CROSS SECTIONS
STA 31+540**

ATH-33-30.981


CALCULATED
PRS
CHECKED
TAL

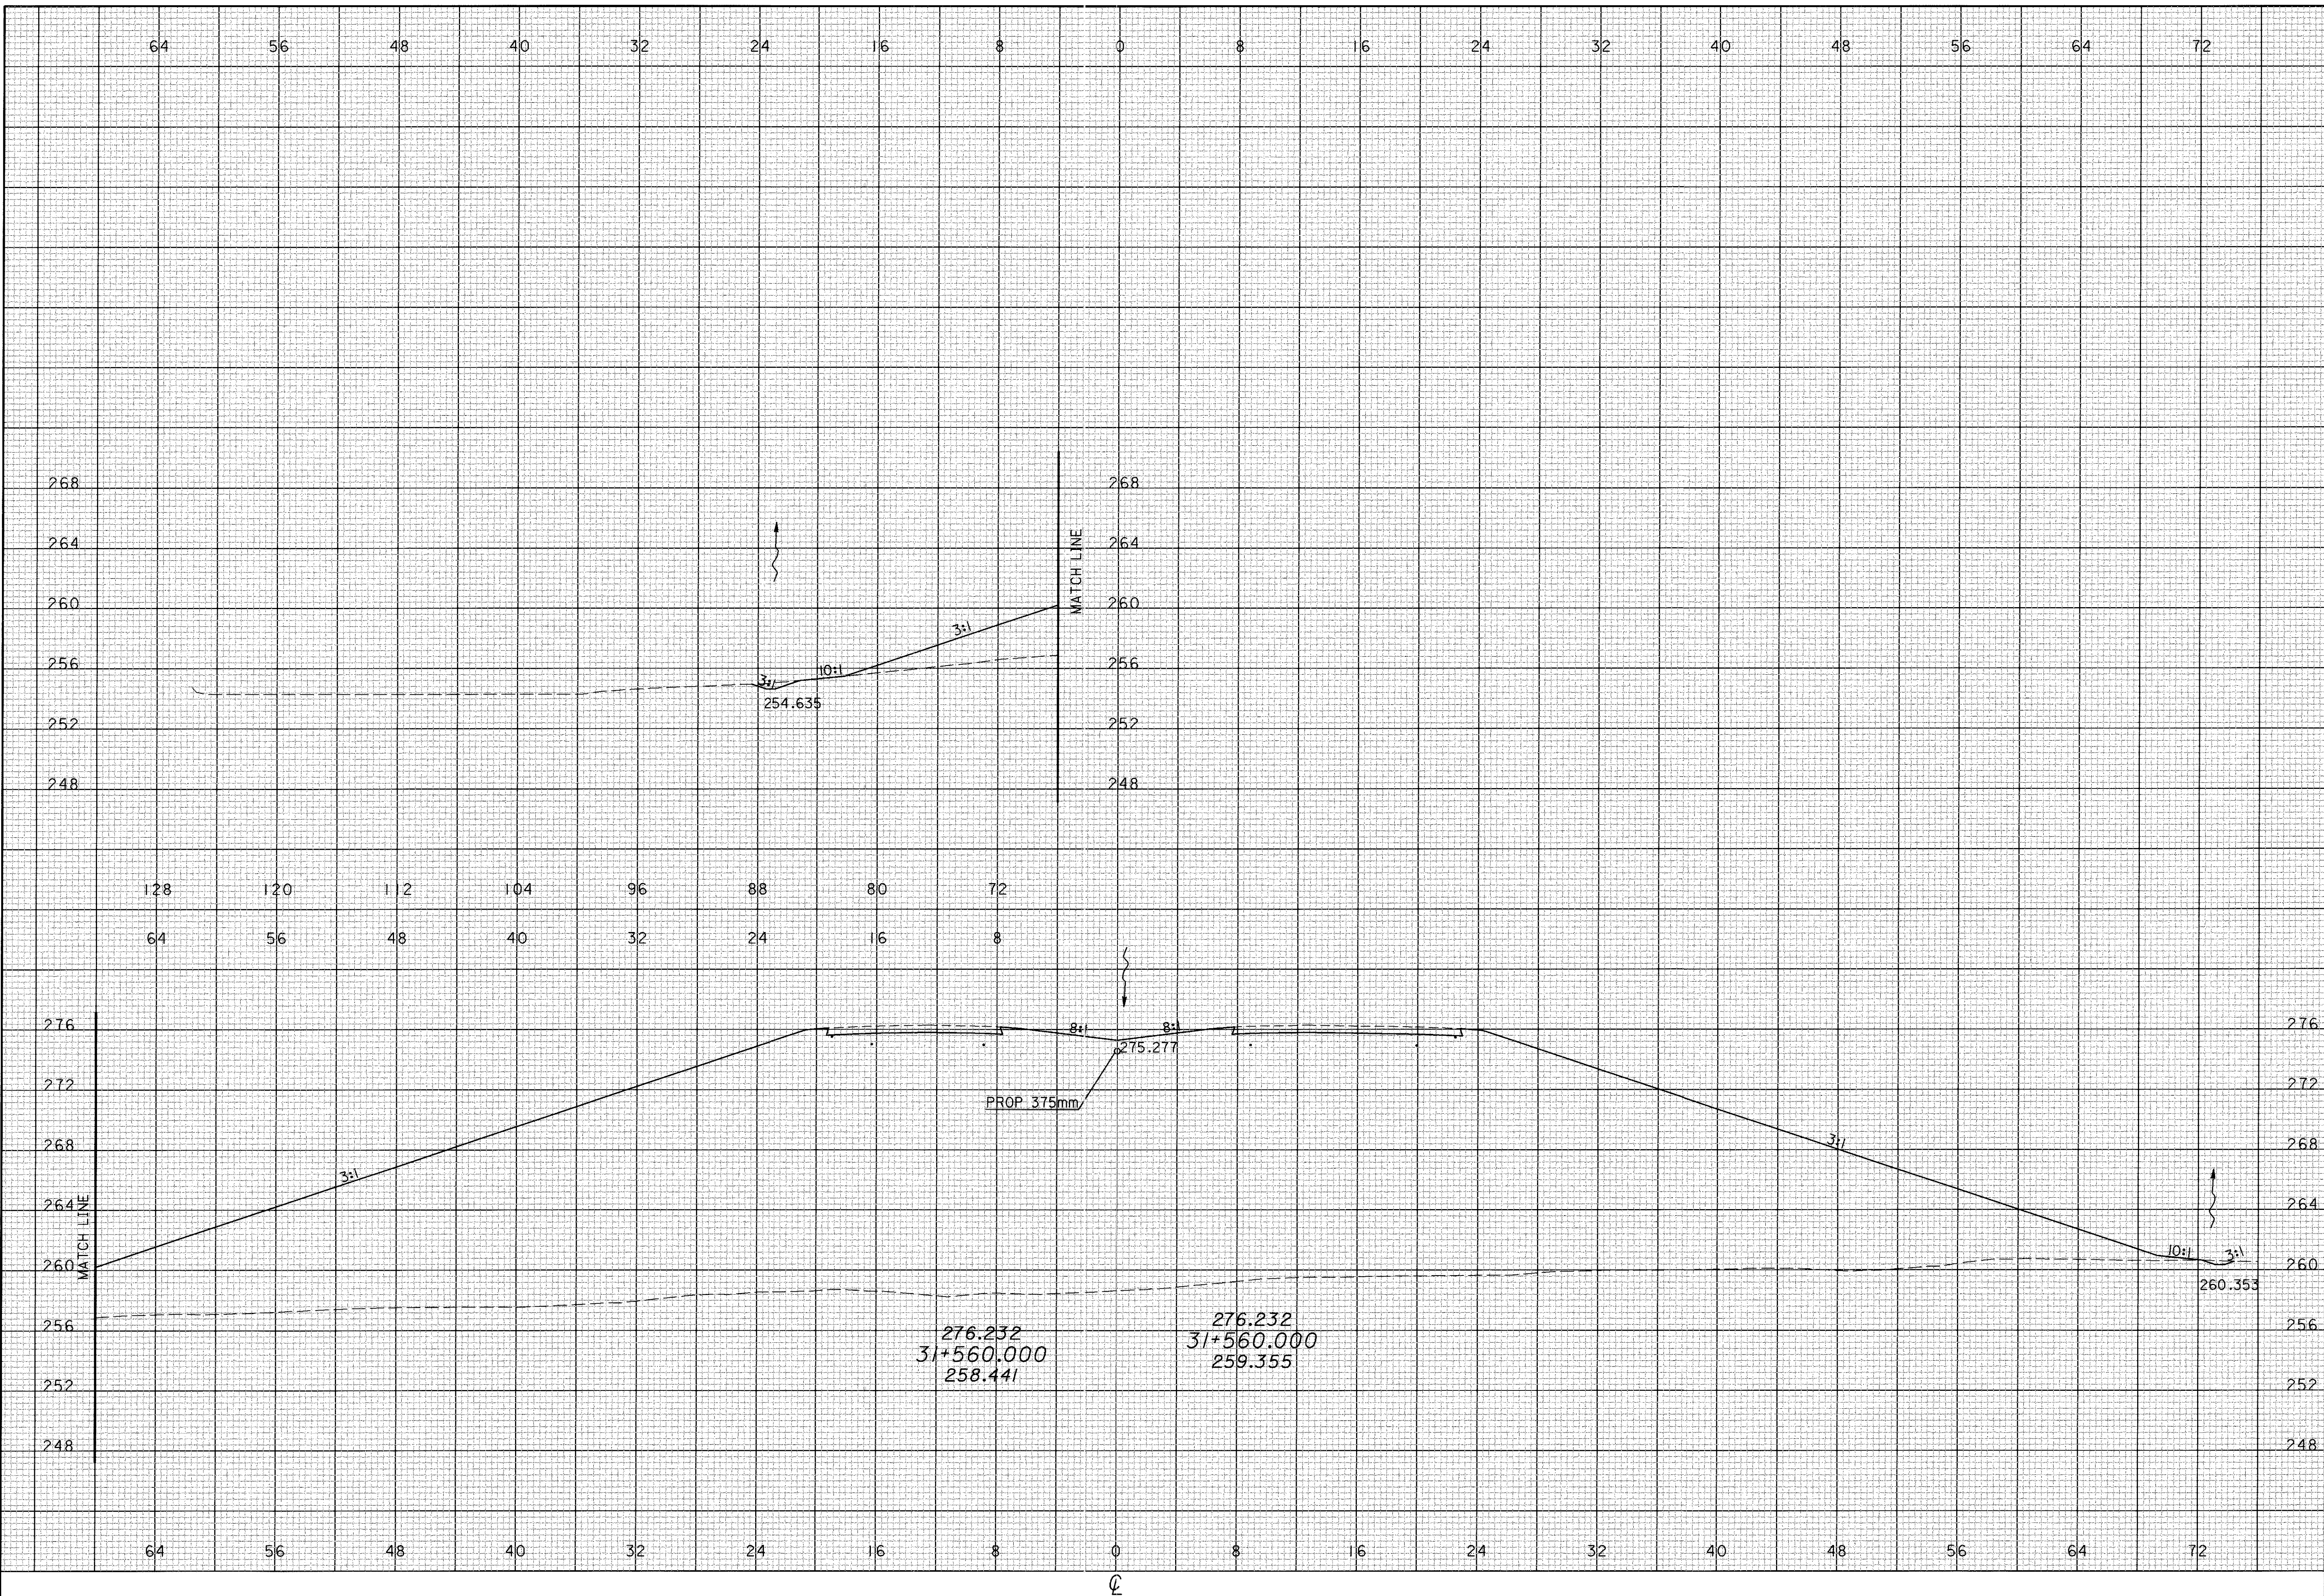

CROSS SECTIONS
STA 31+560

ATH-33-30.981

CALCULATED
PRS
CHECKED
TAL

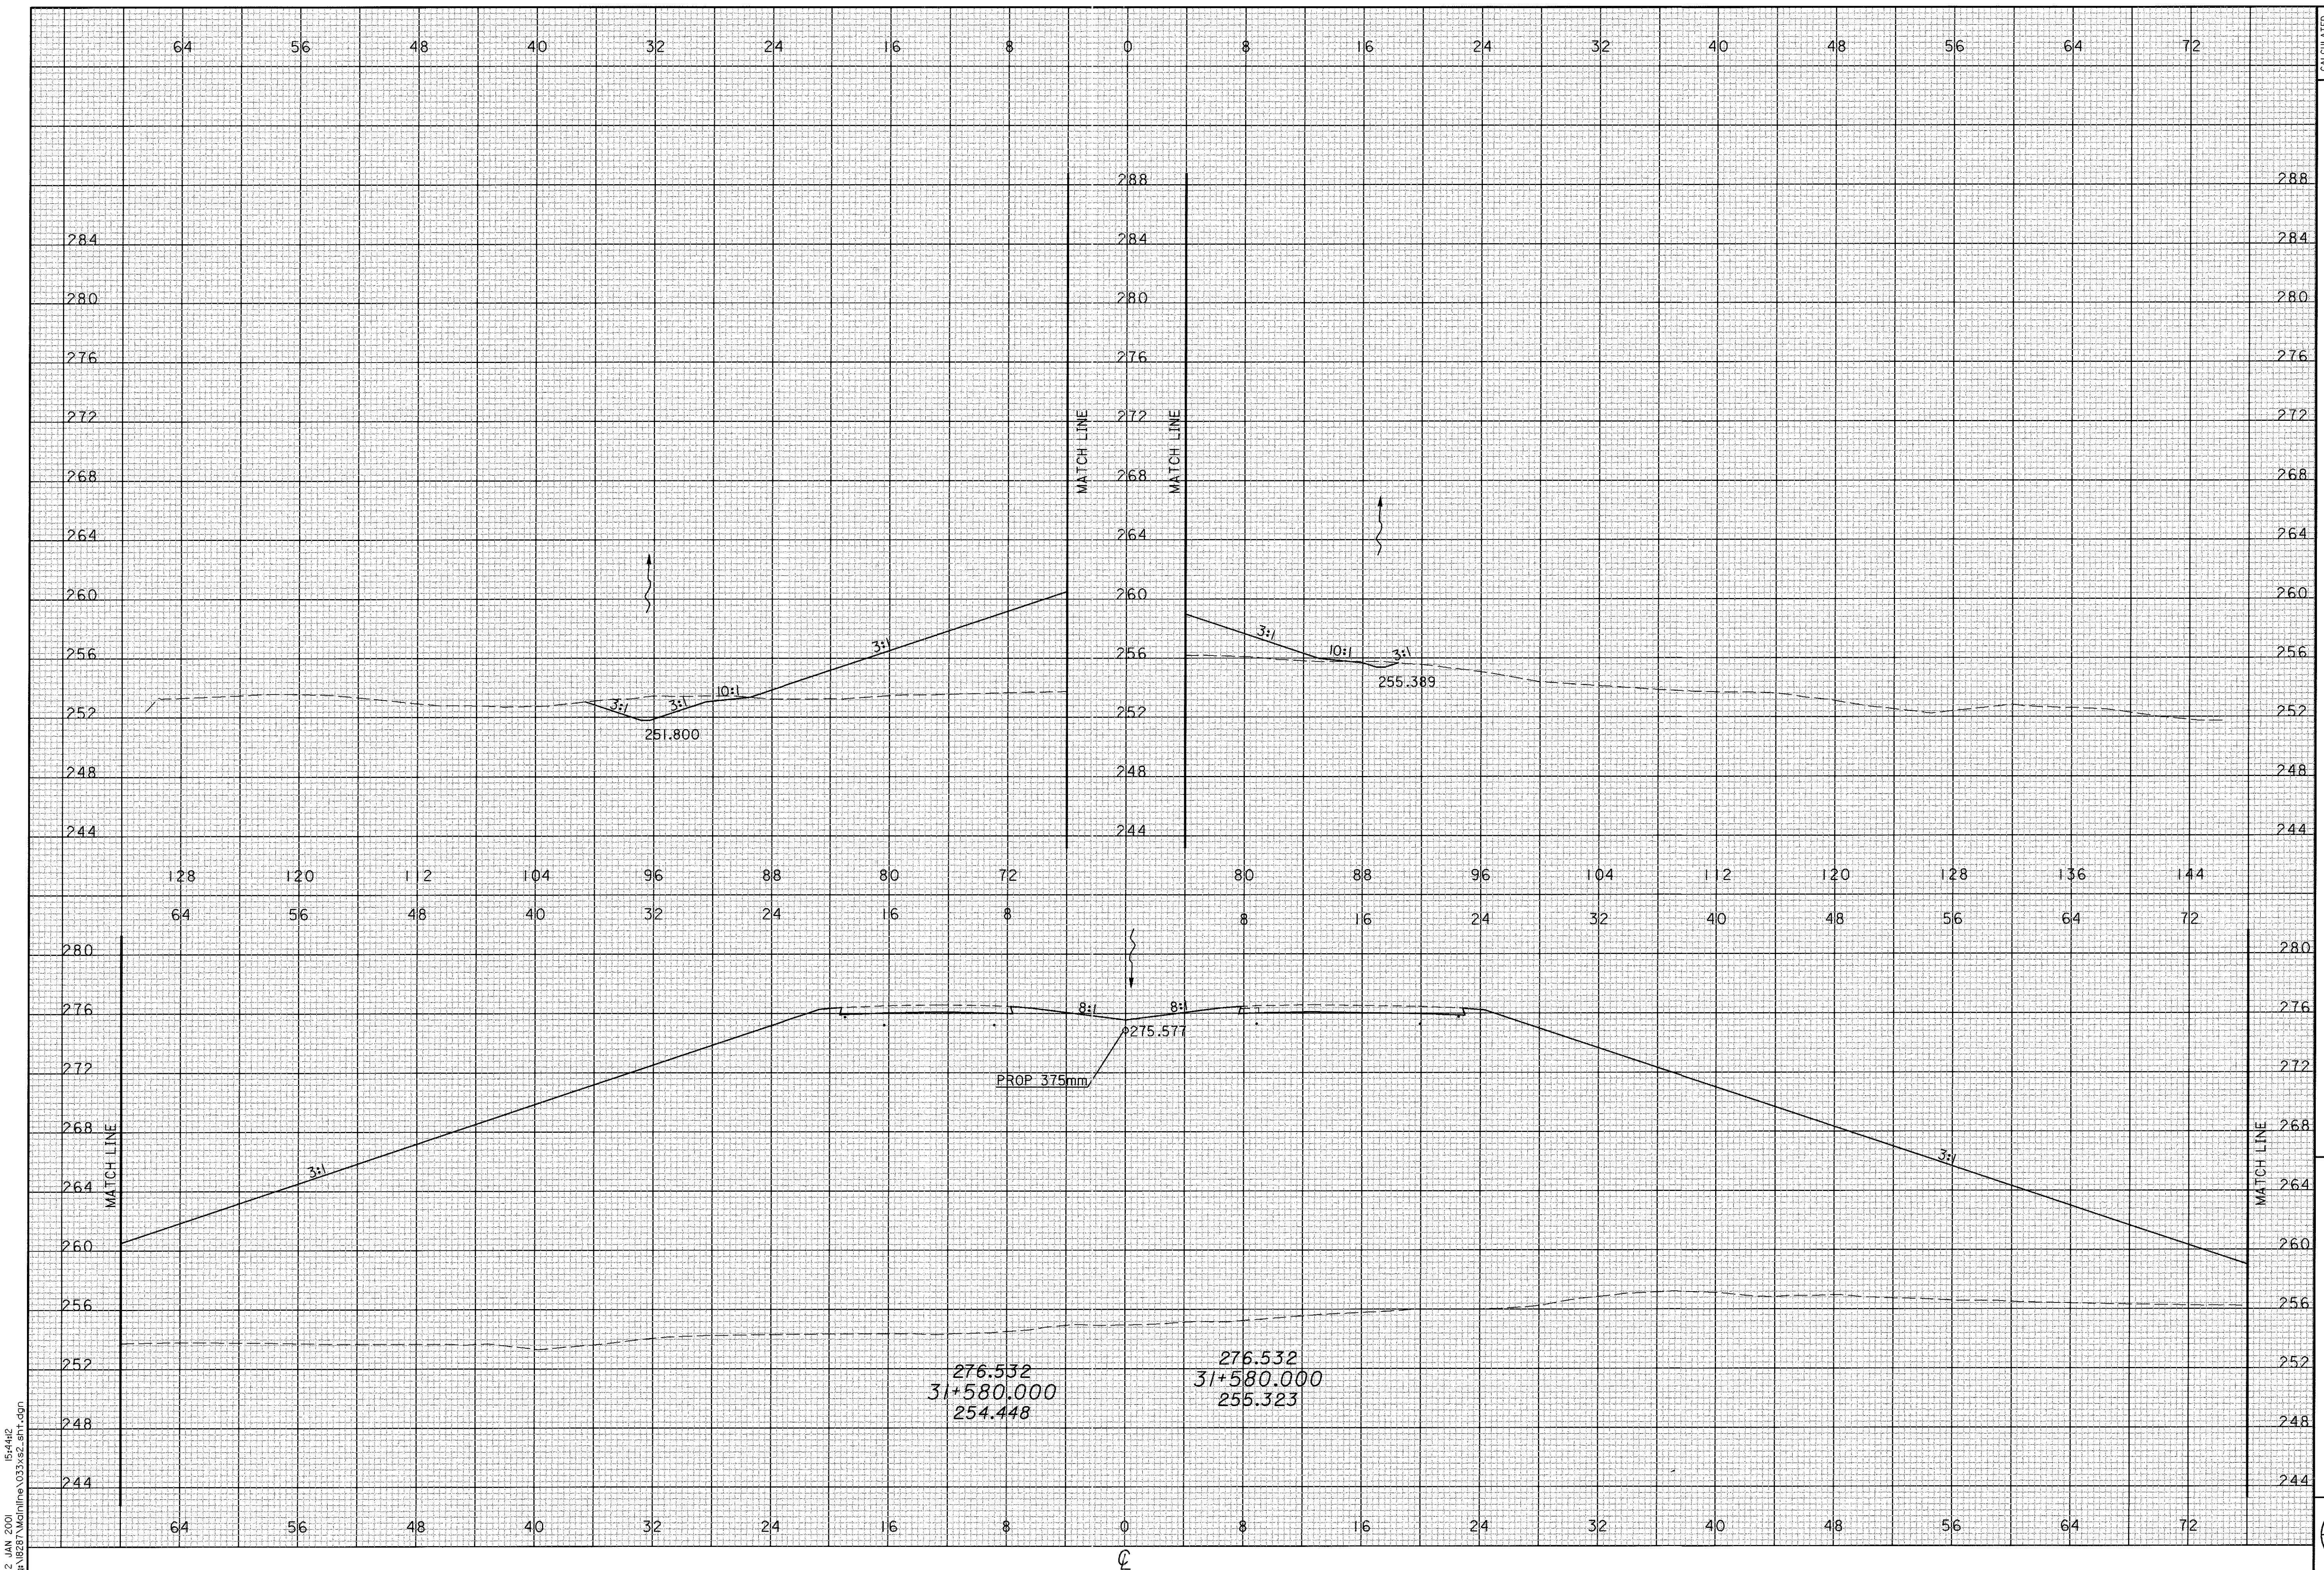


CROSS SECTIONS
STA 31+580

ATH-33-30.981

CALCULATED
PRS
CHECKED
TAL

280
956

02 JAN 2001 15:44:12
C:\18281\18281\18281\18281.dgn

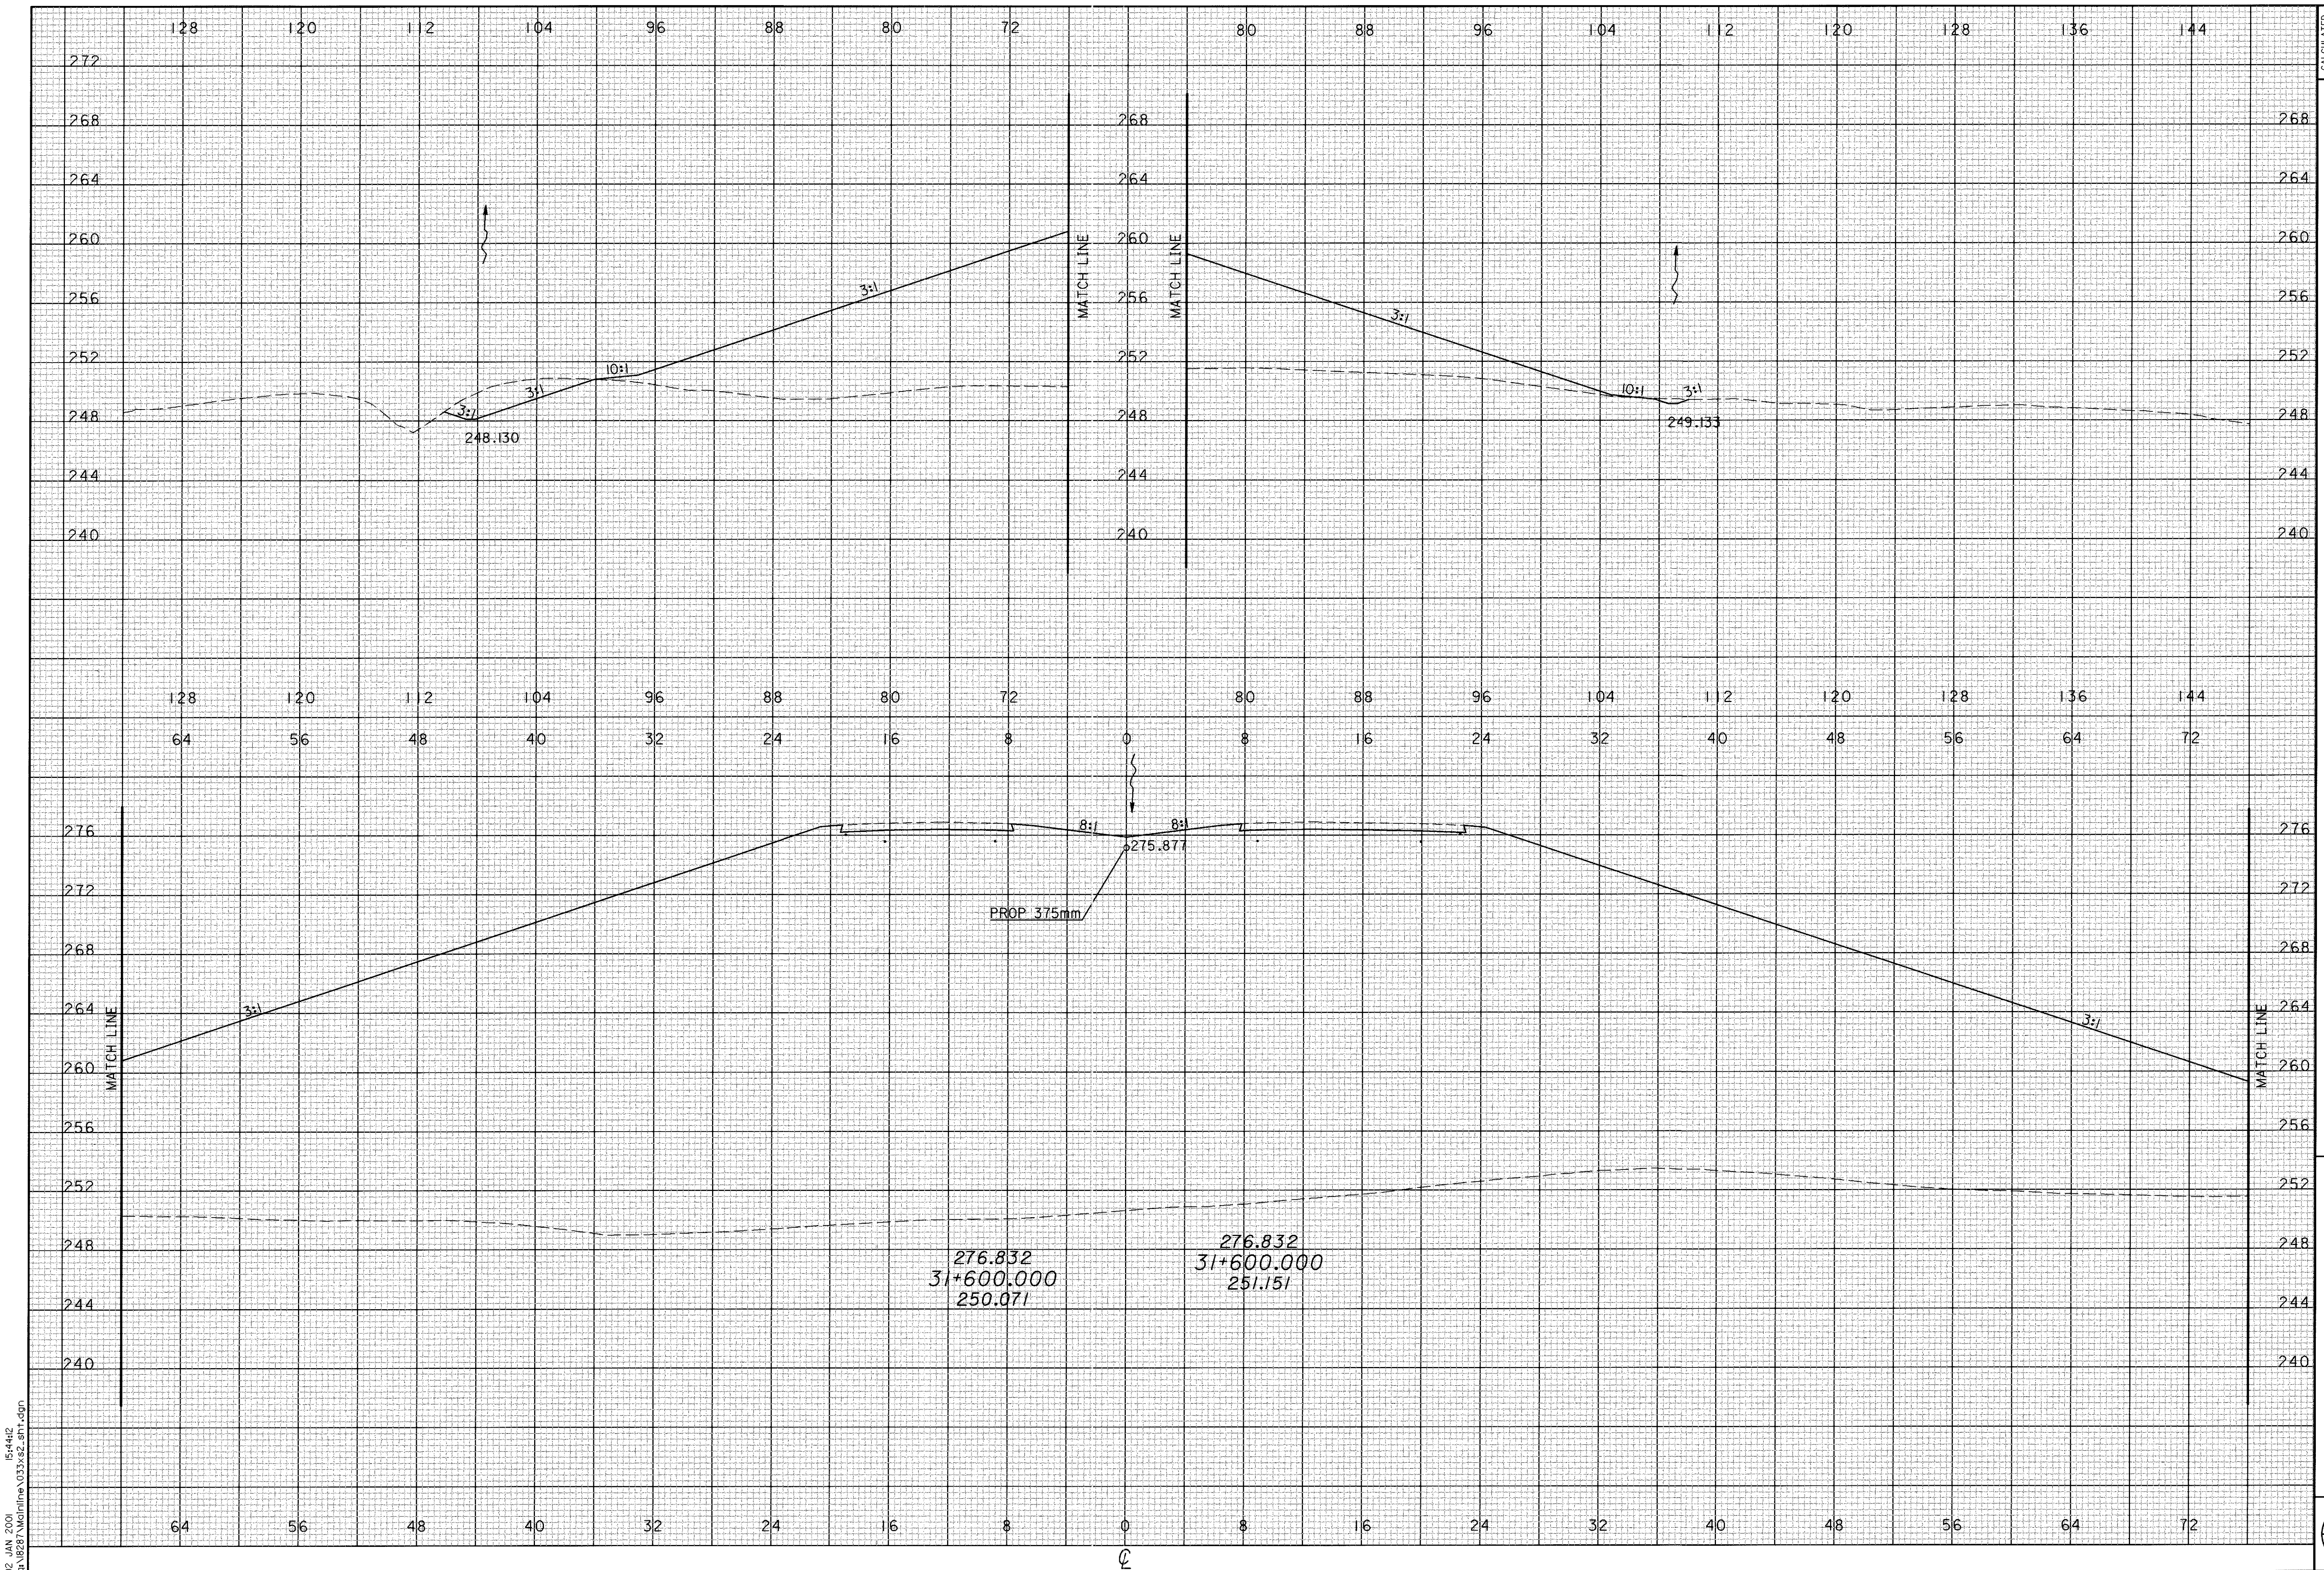


**CROSS SECTIONS
STA 31+600**

ATH-33-30.981

CALCULATED
PRS
CHECKED
TAL

02 JAN 2001 15:44:12
d:\1828\1\Mainline\03\3x52_8n1.dgn

02 JAN 2001 15:44:13
D:\0281\Mainline\033\XZ_SHT.dgn

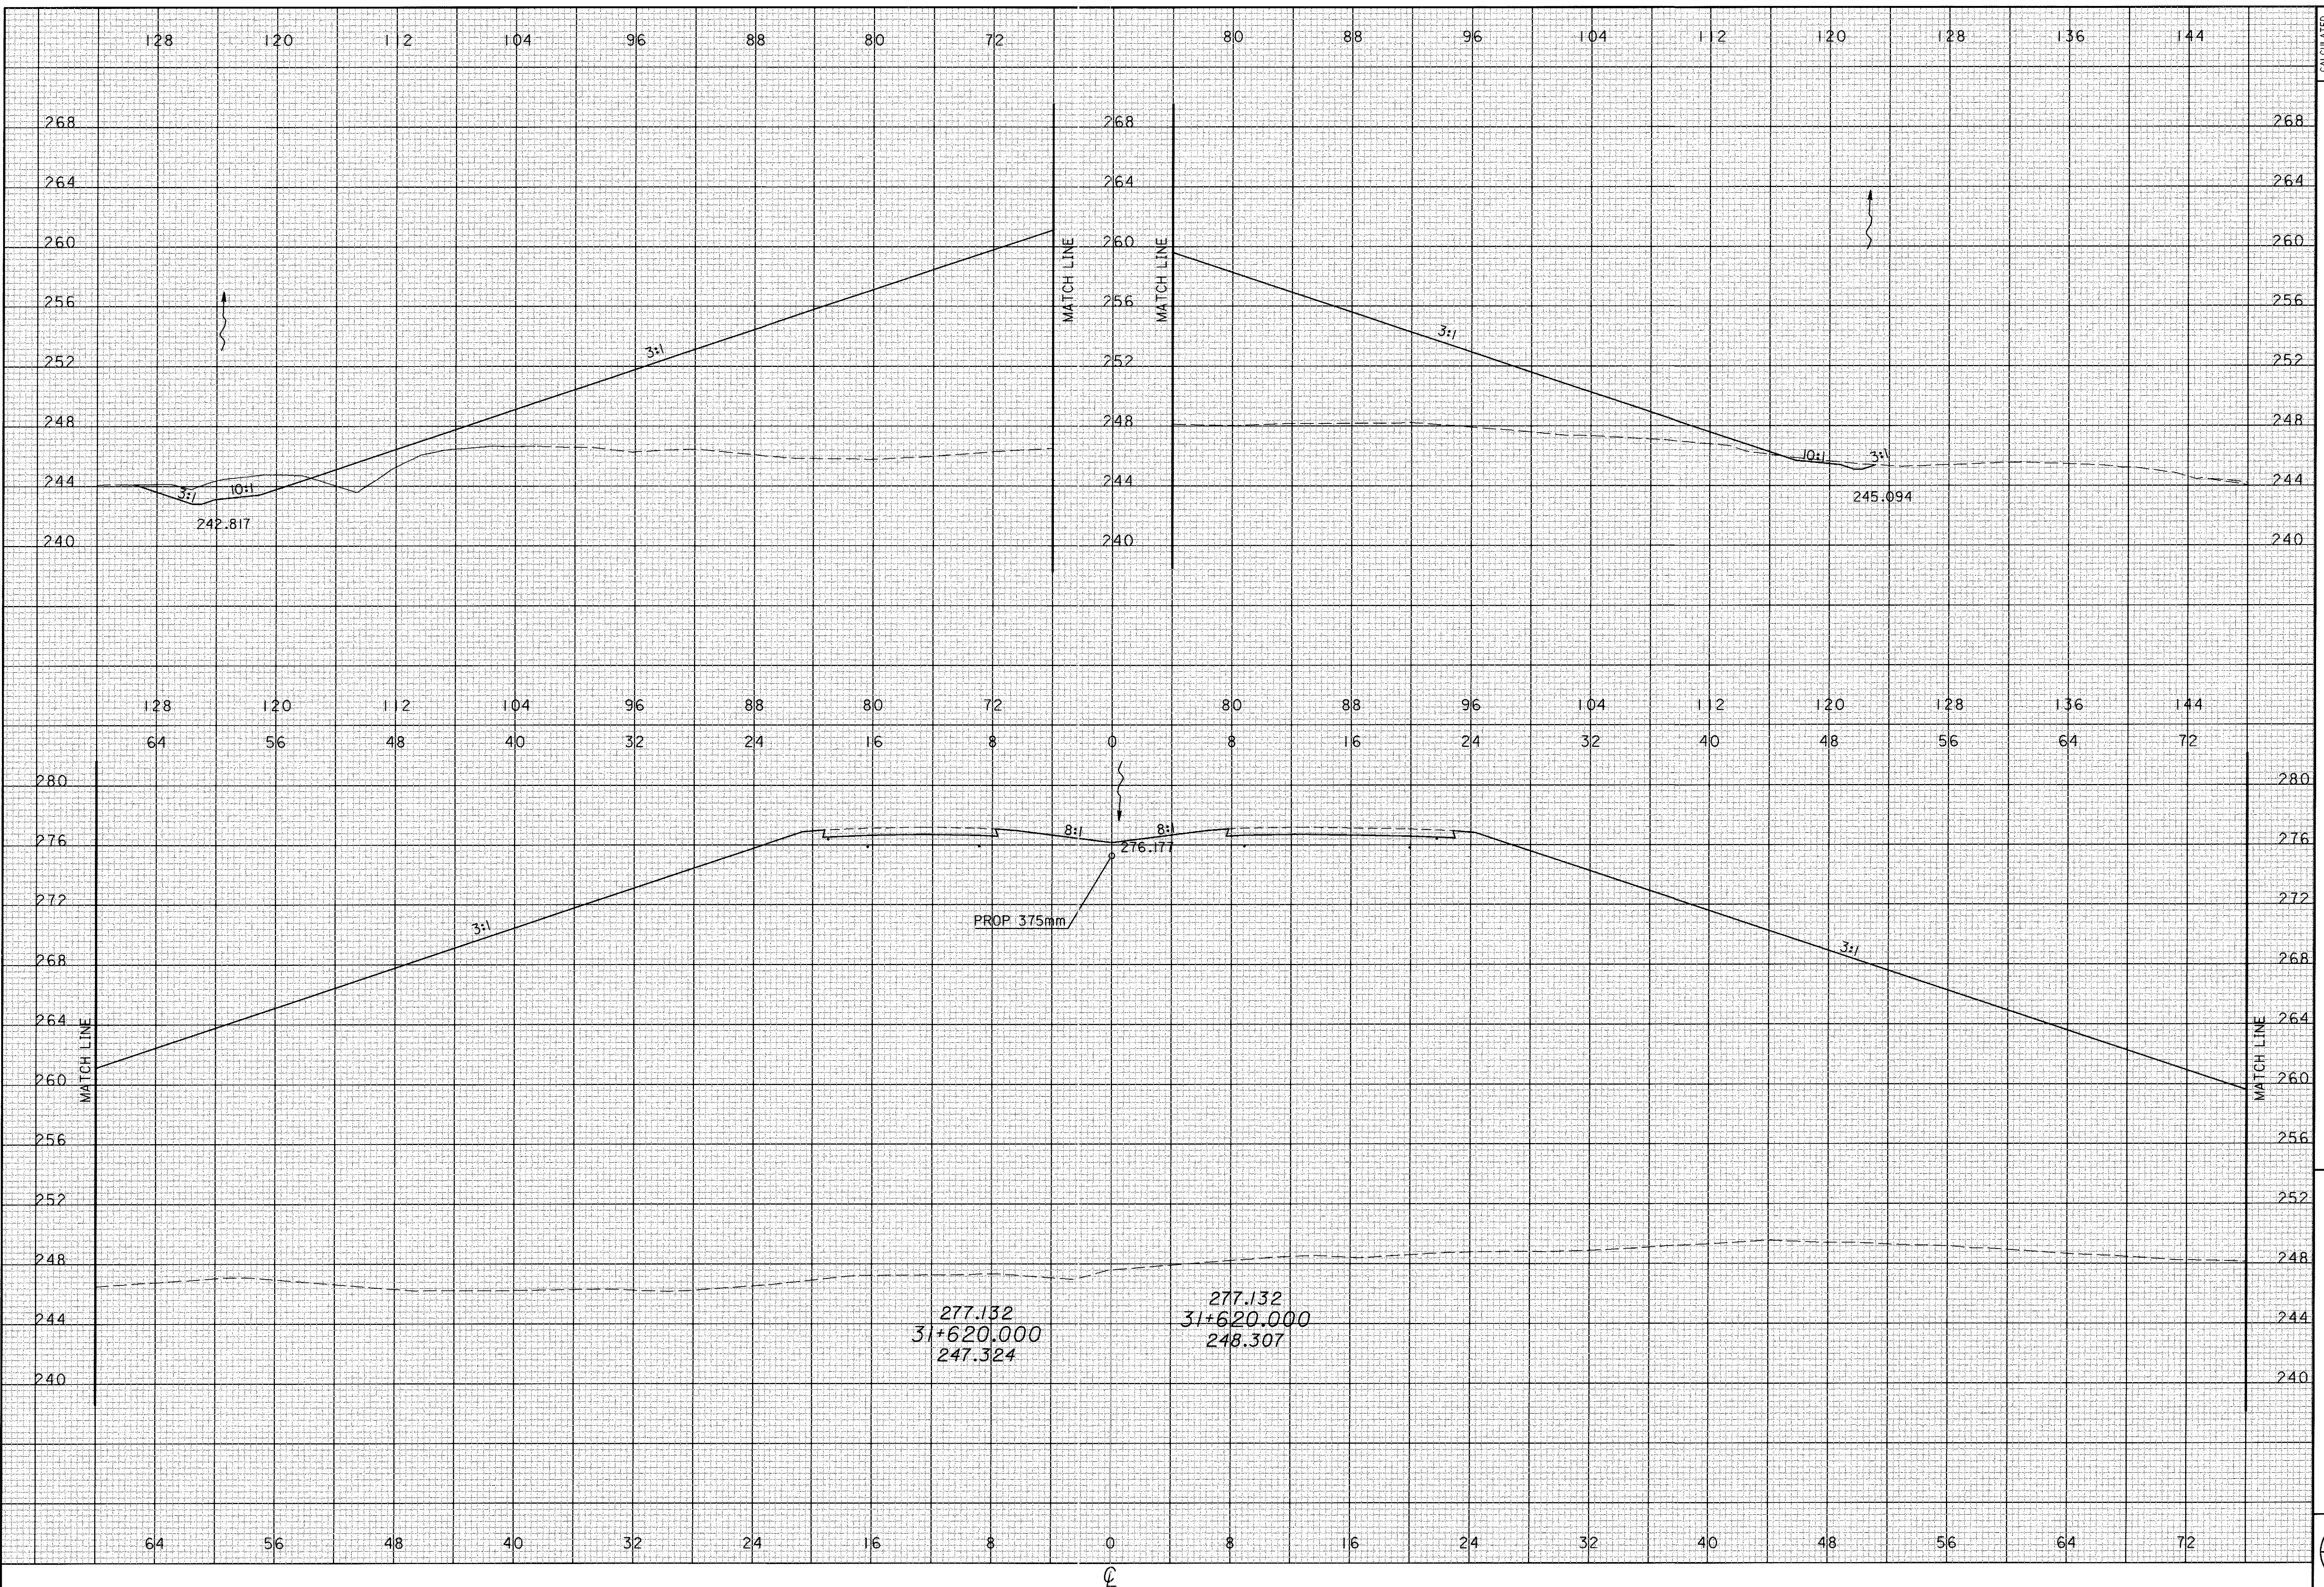


CROSS SECTIONS
STA 31+620

ATH-33-30.981

CALCULATED
PRS
CHECKED
TAL

282
956

04 FEB 2001 13:43:13
C:\B2B1\Mainline\033x2.6m.dgn

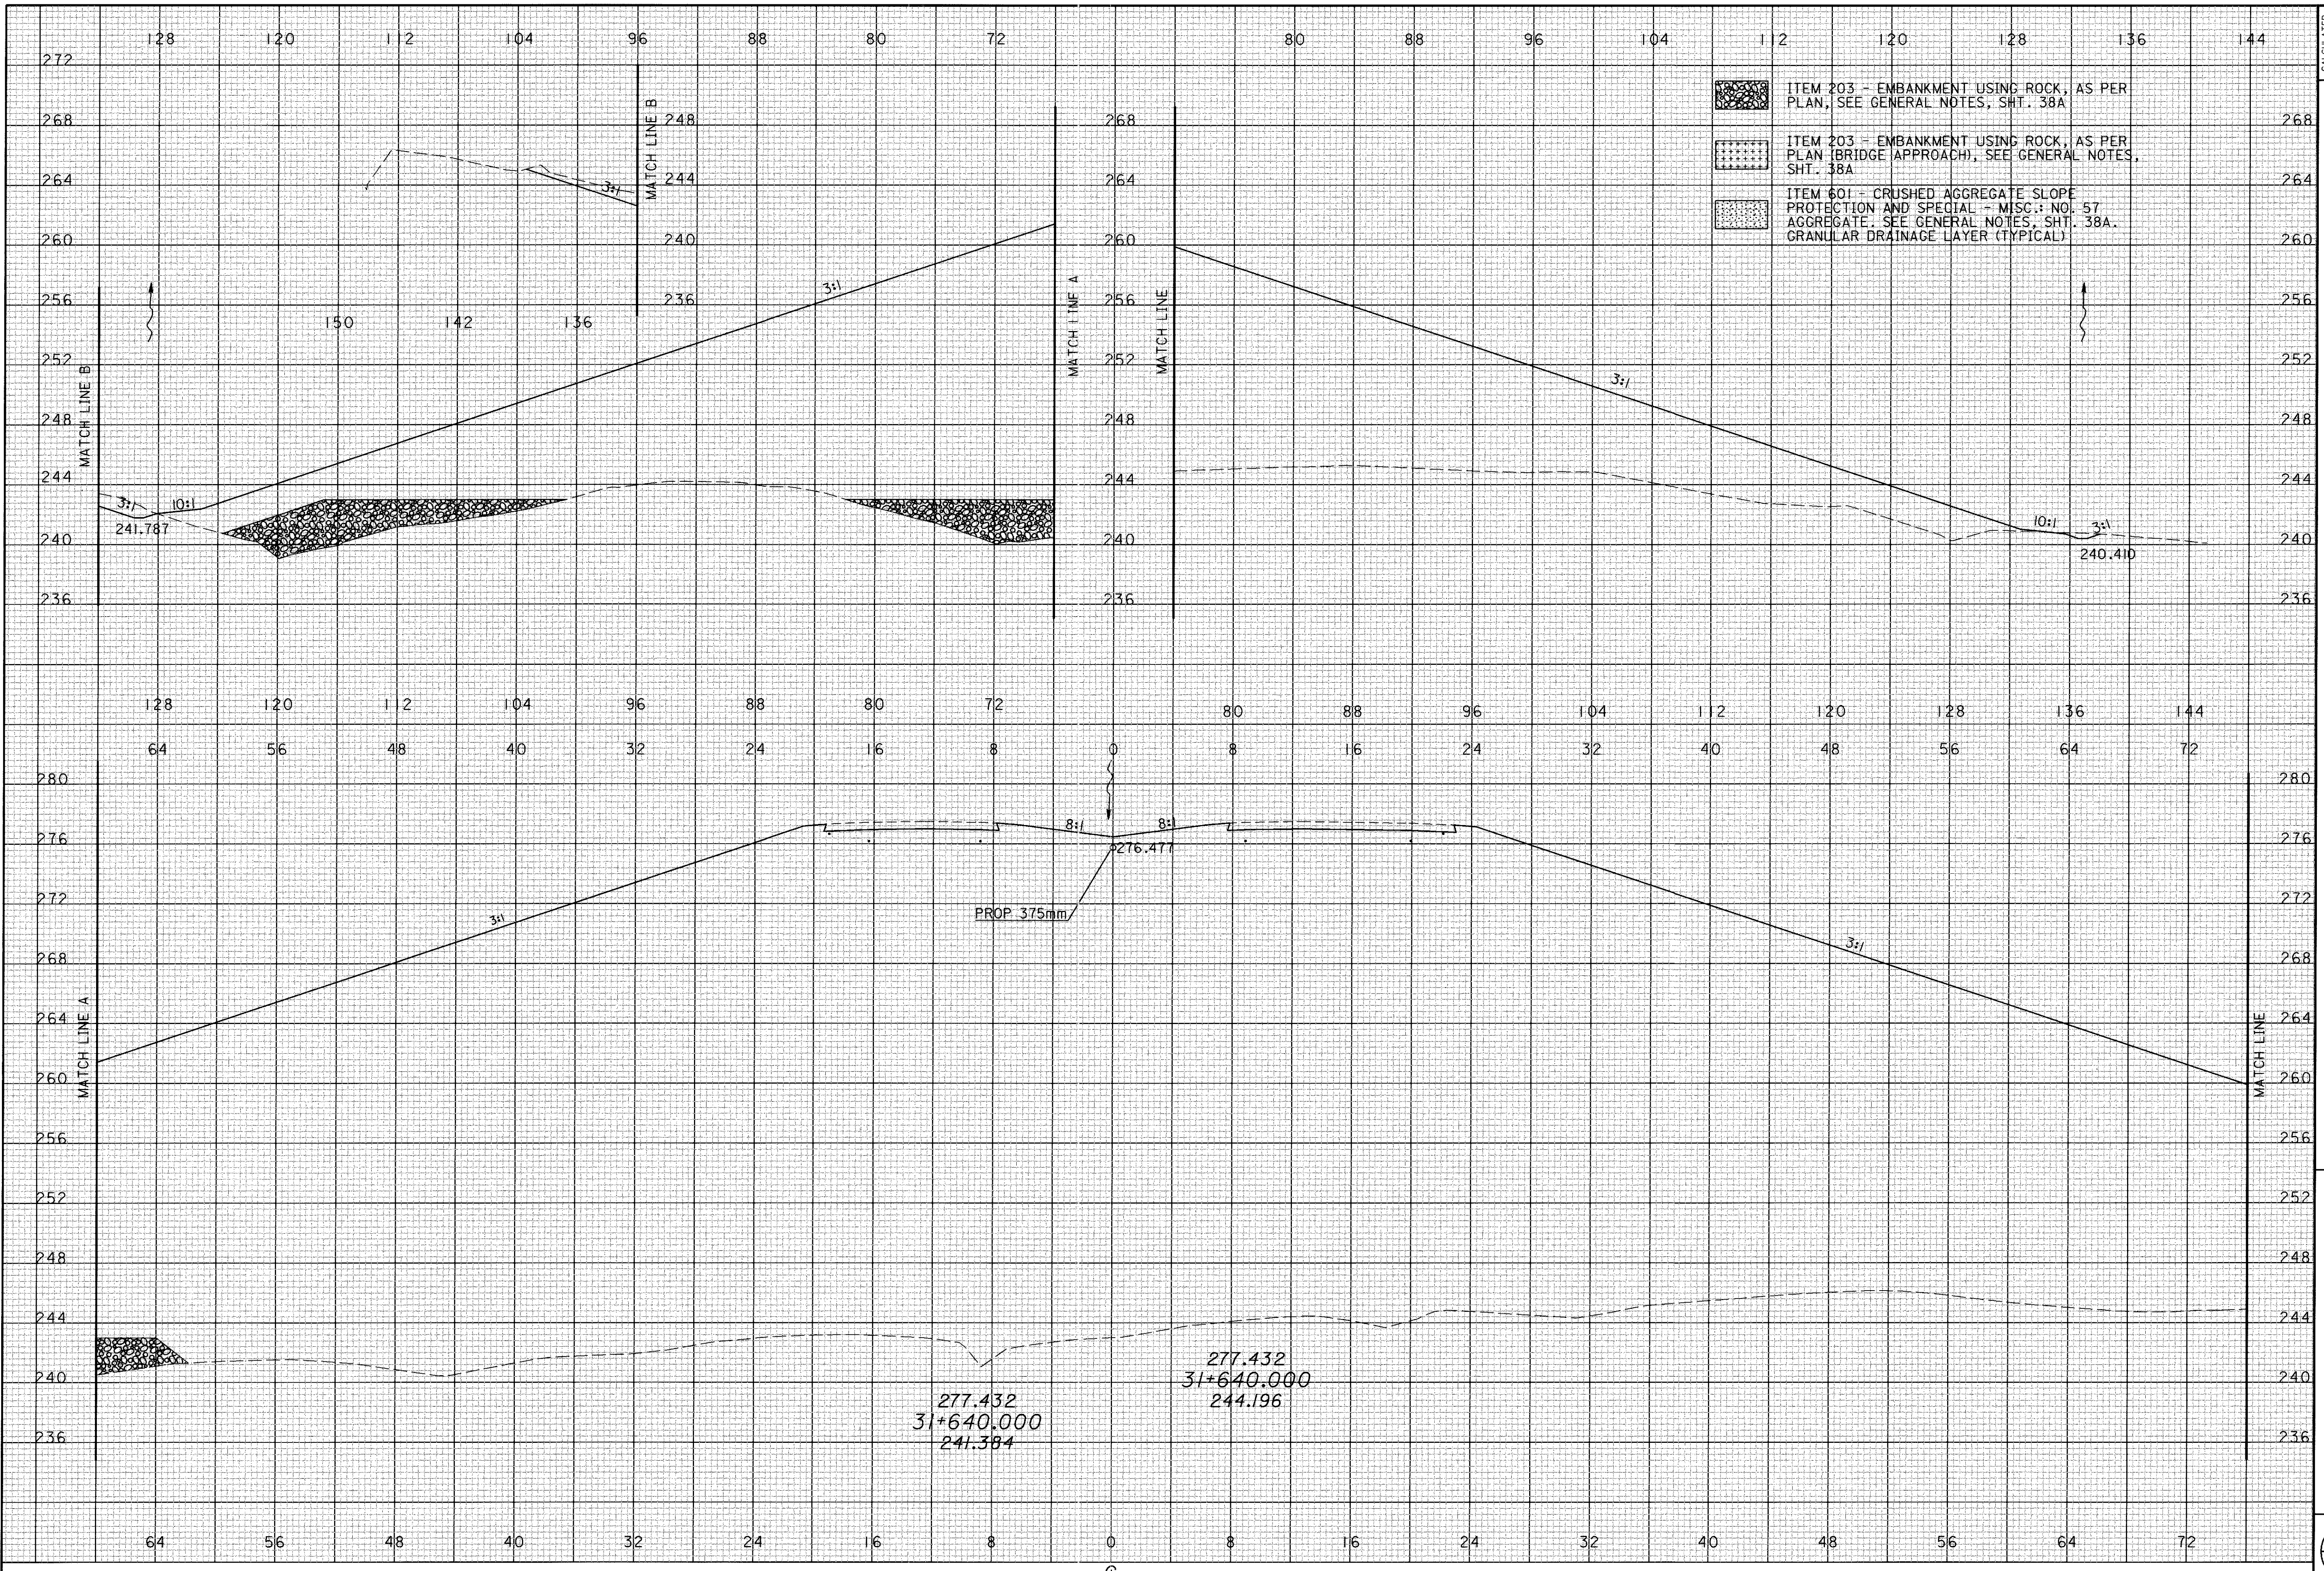

CALCULATED
PRS
CHECKED
TAL


**CROSS SECTIONS
STA 31+640**

ATH-33-30.981

283
956

CROSS SECTIONS
STA 31+60

ATH-33-30.981

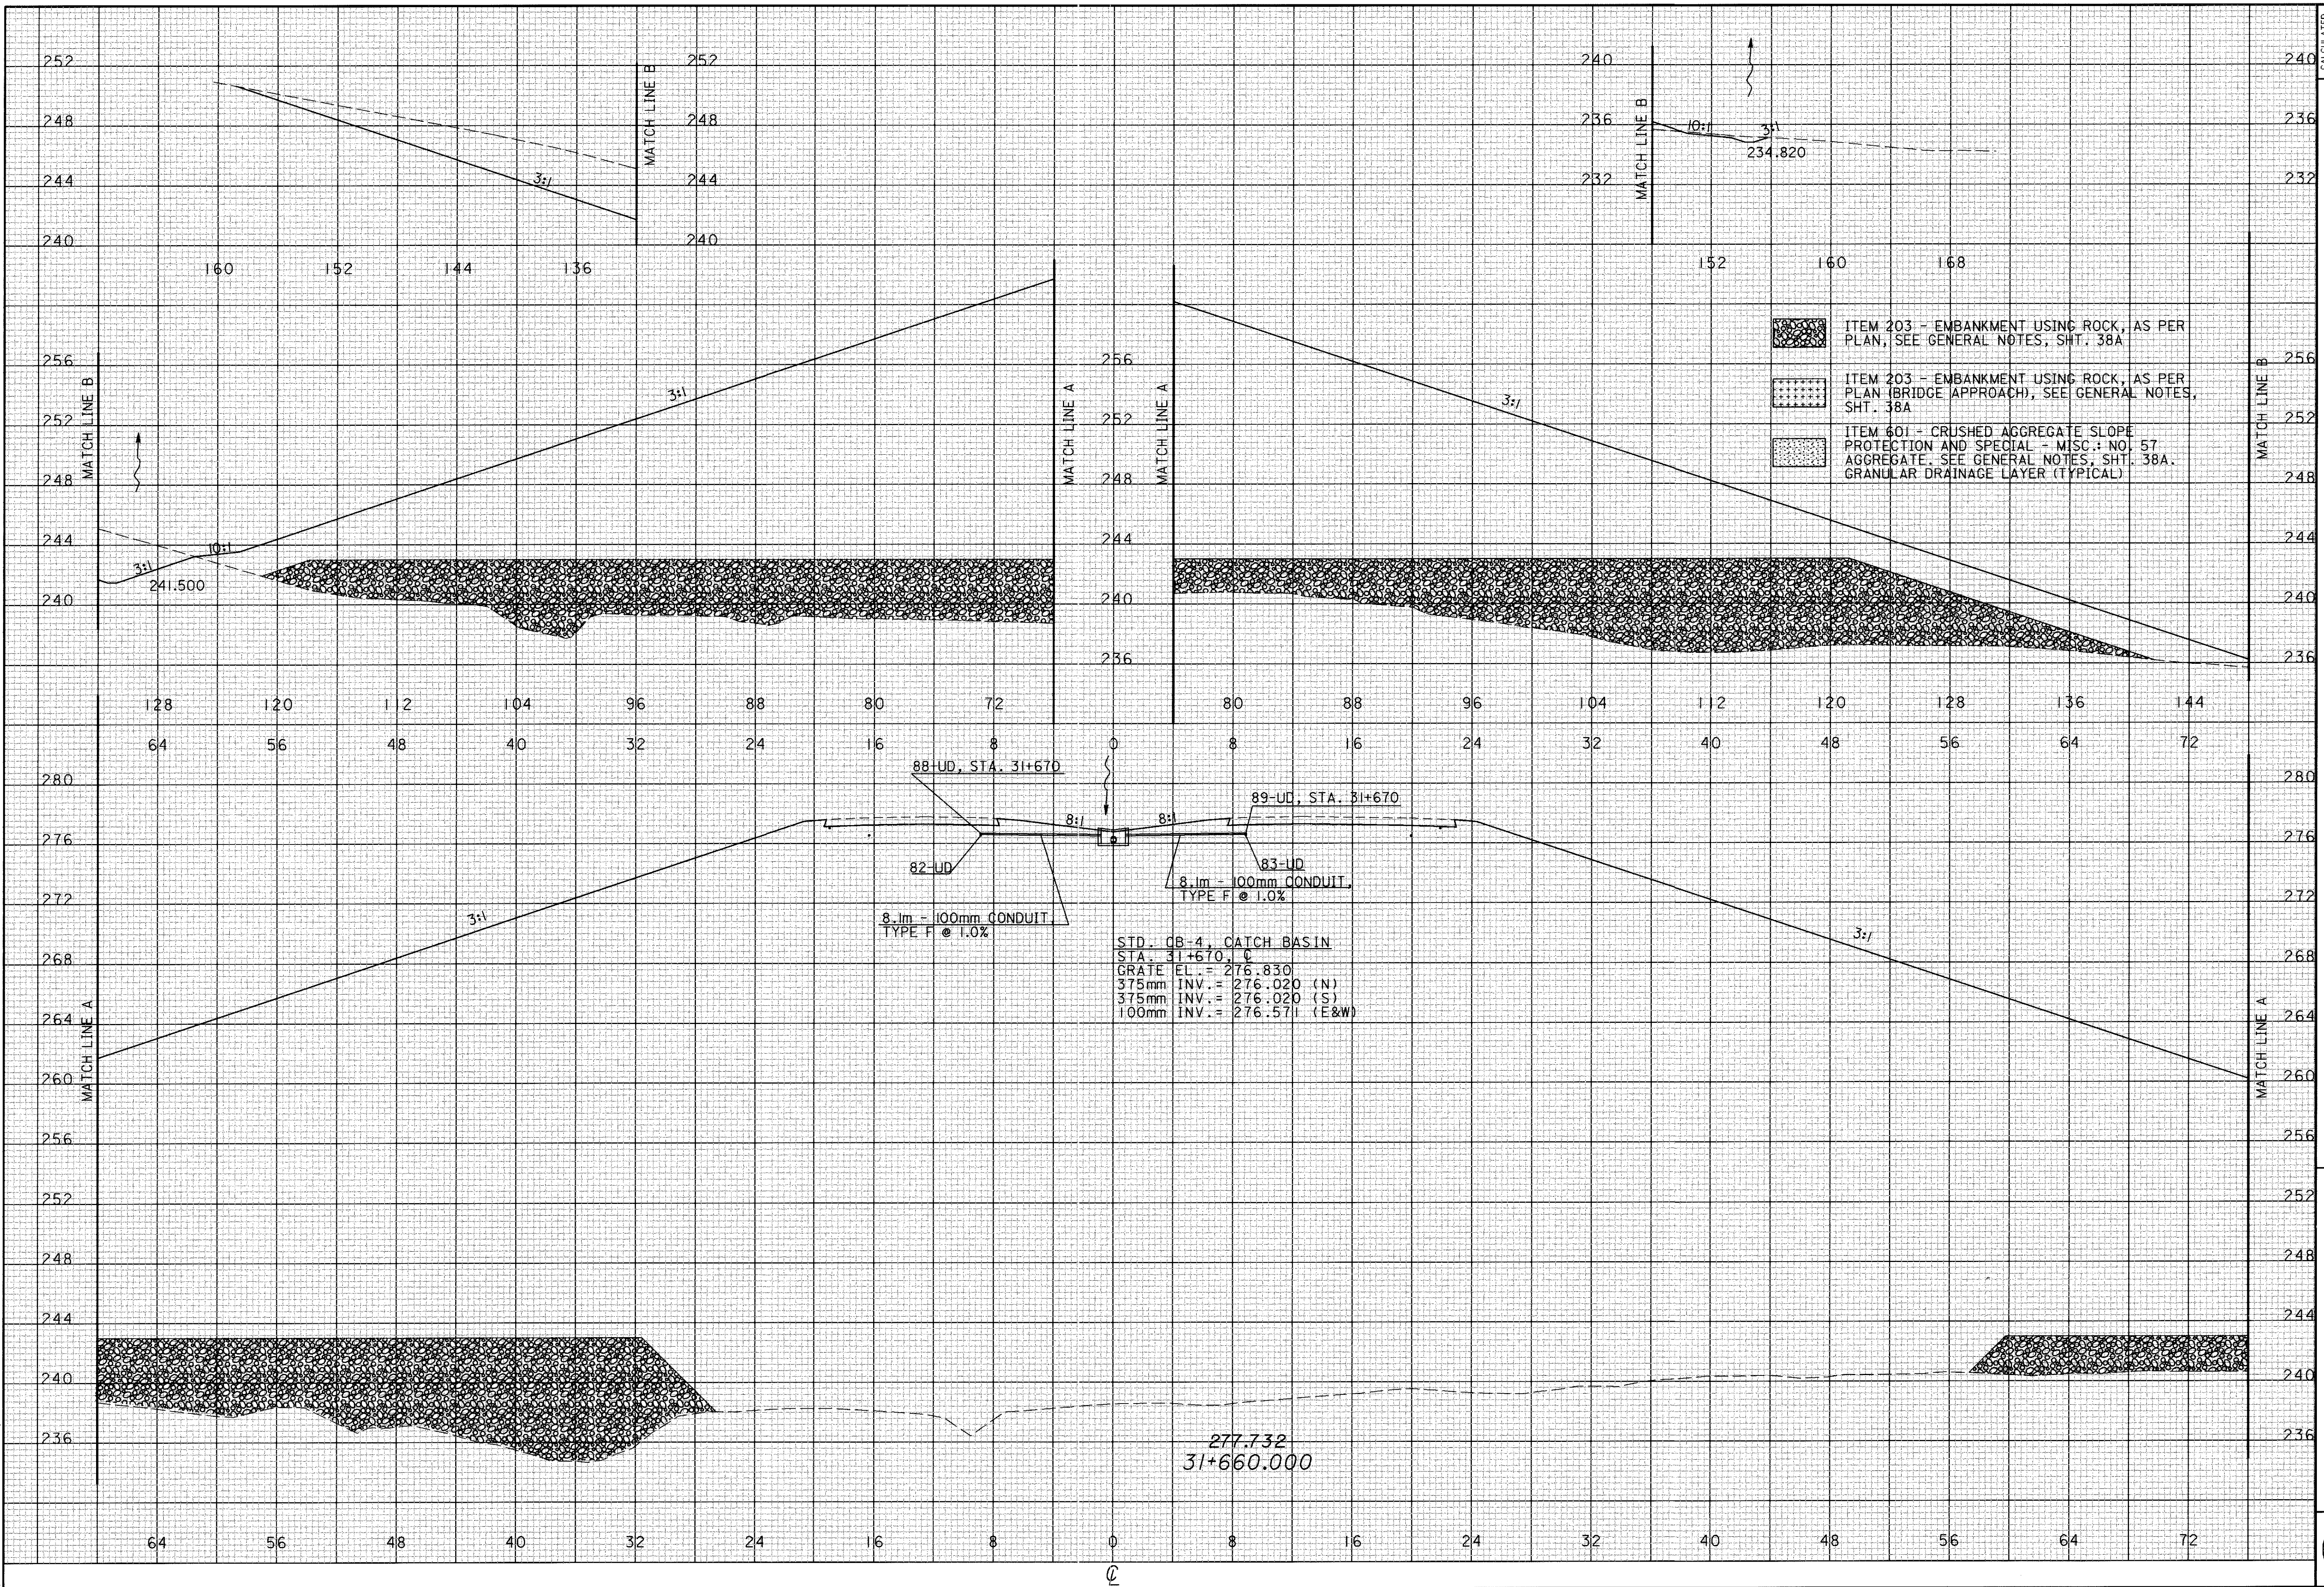


04 FEB 2001 13:43:20
G:\B287\Mainline\033\2_sht.dgn

CALCULATED
PRS
CHECKED
TAL

CROSS SECTIONS
STA 31+680

ATH-33-30.981


285
956



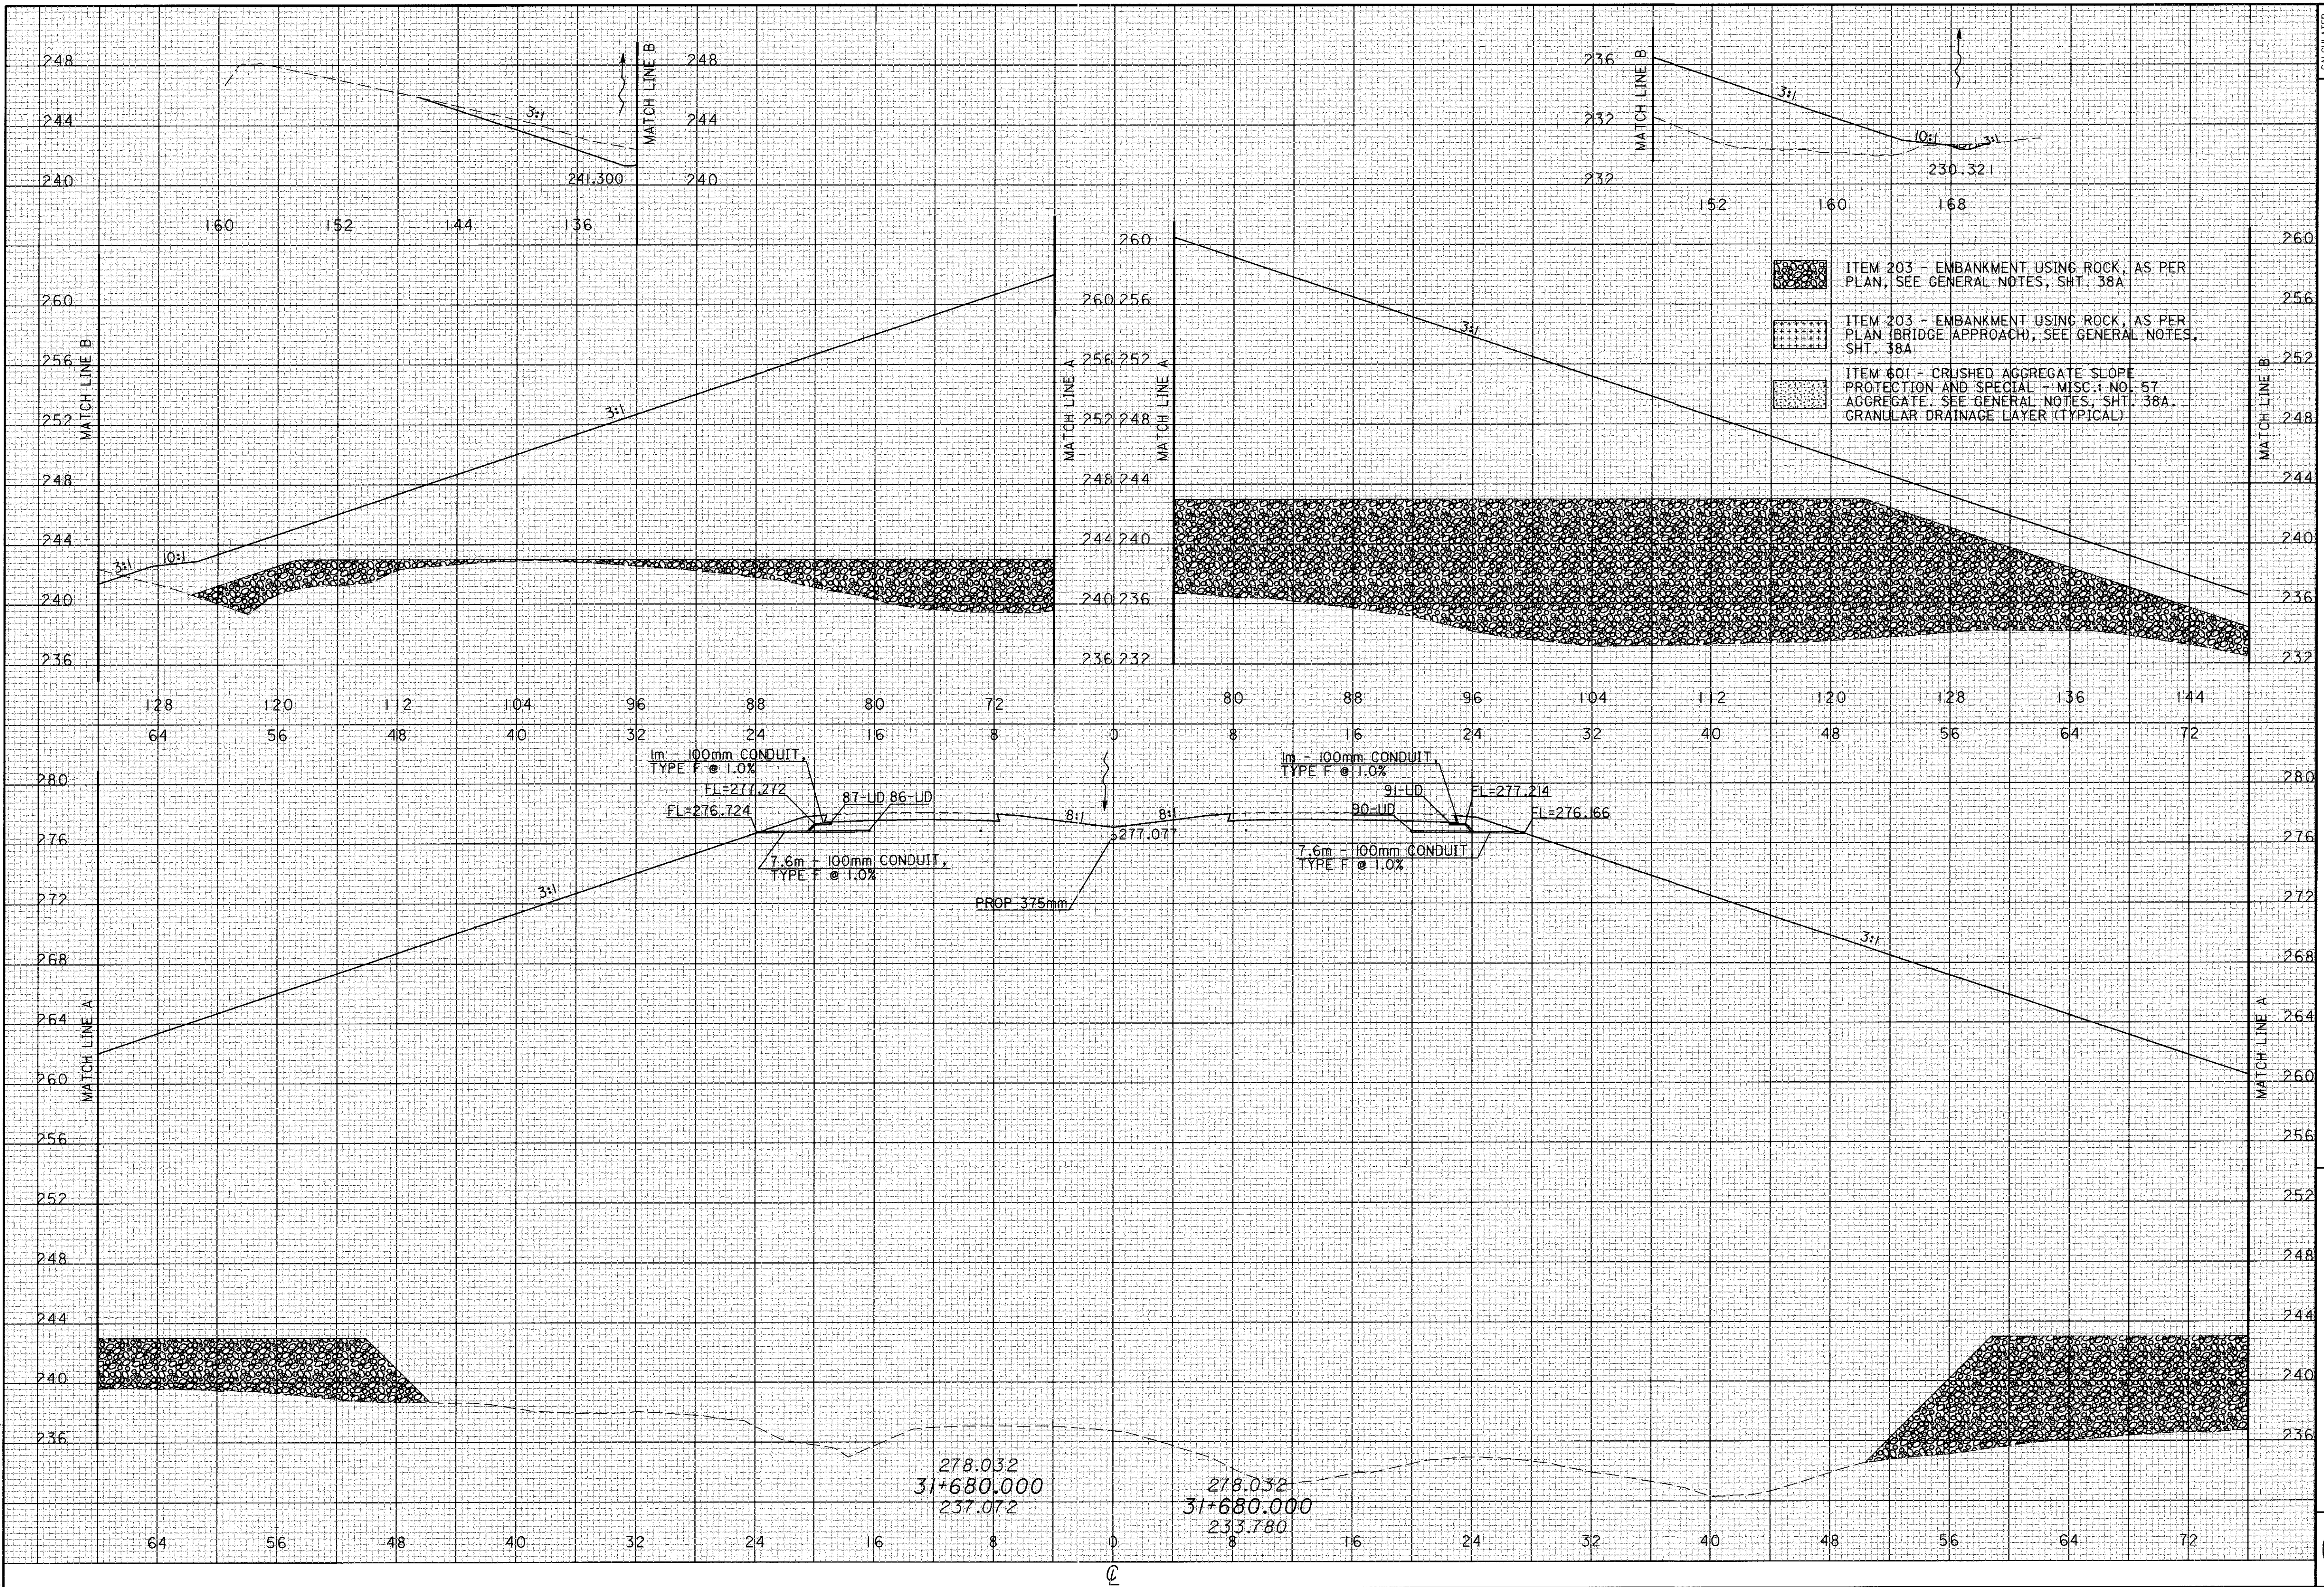


04 FEB 2001 13:43:23
G:\B287\Mainline\033\ss2_bht.dgn

CROSS SECTIONS
 STA 31+700

ATH-33-30.981

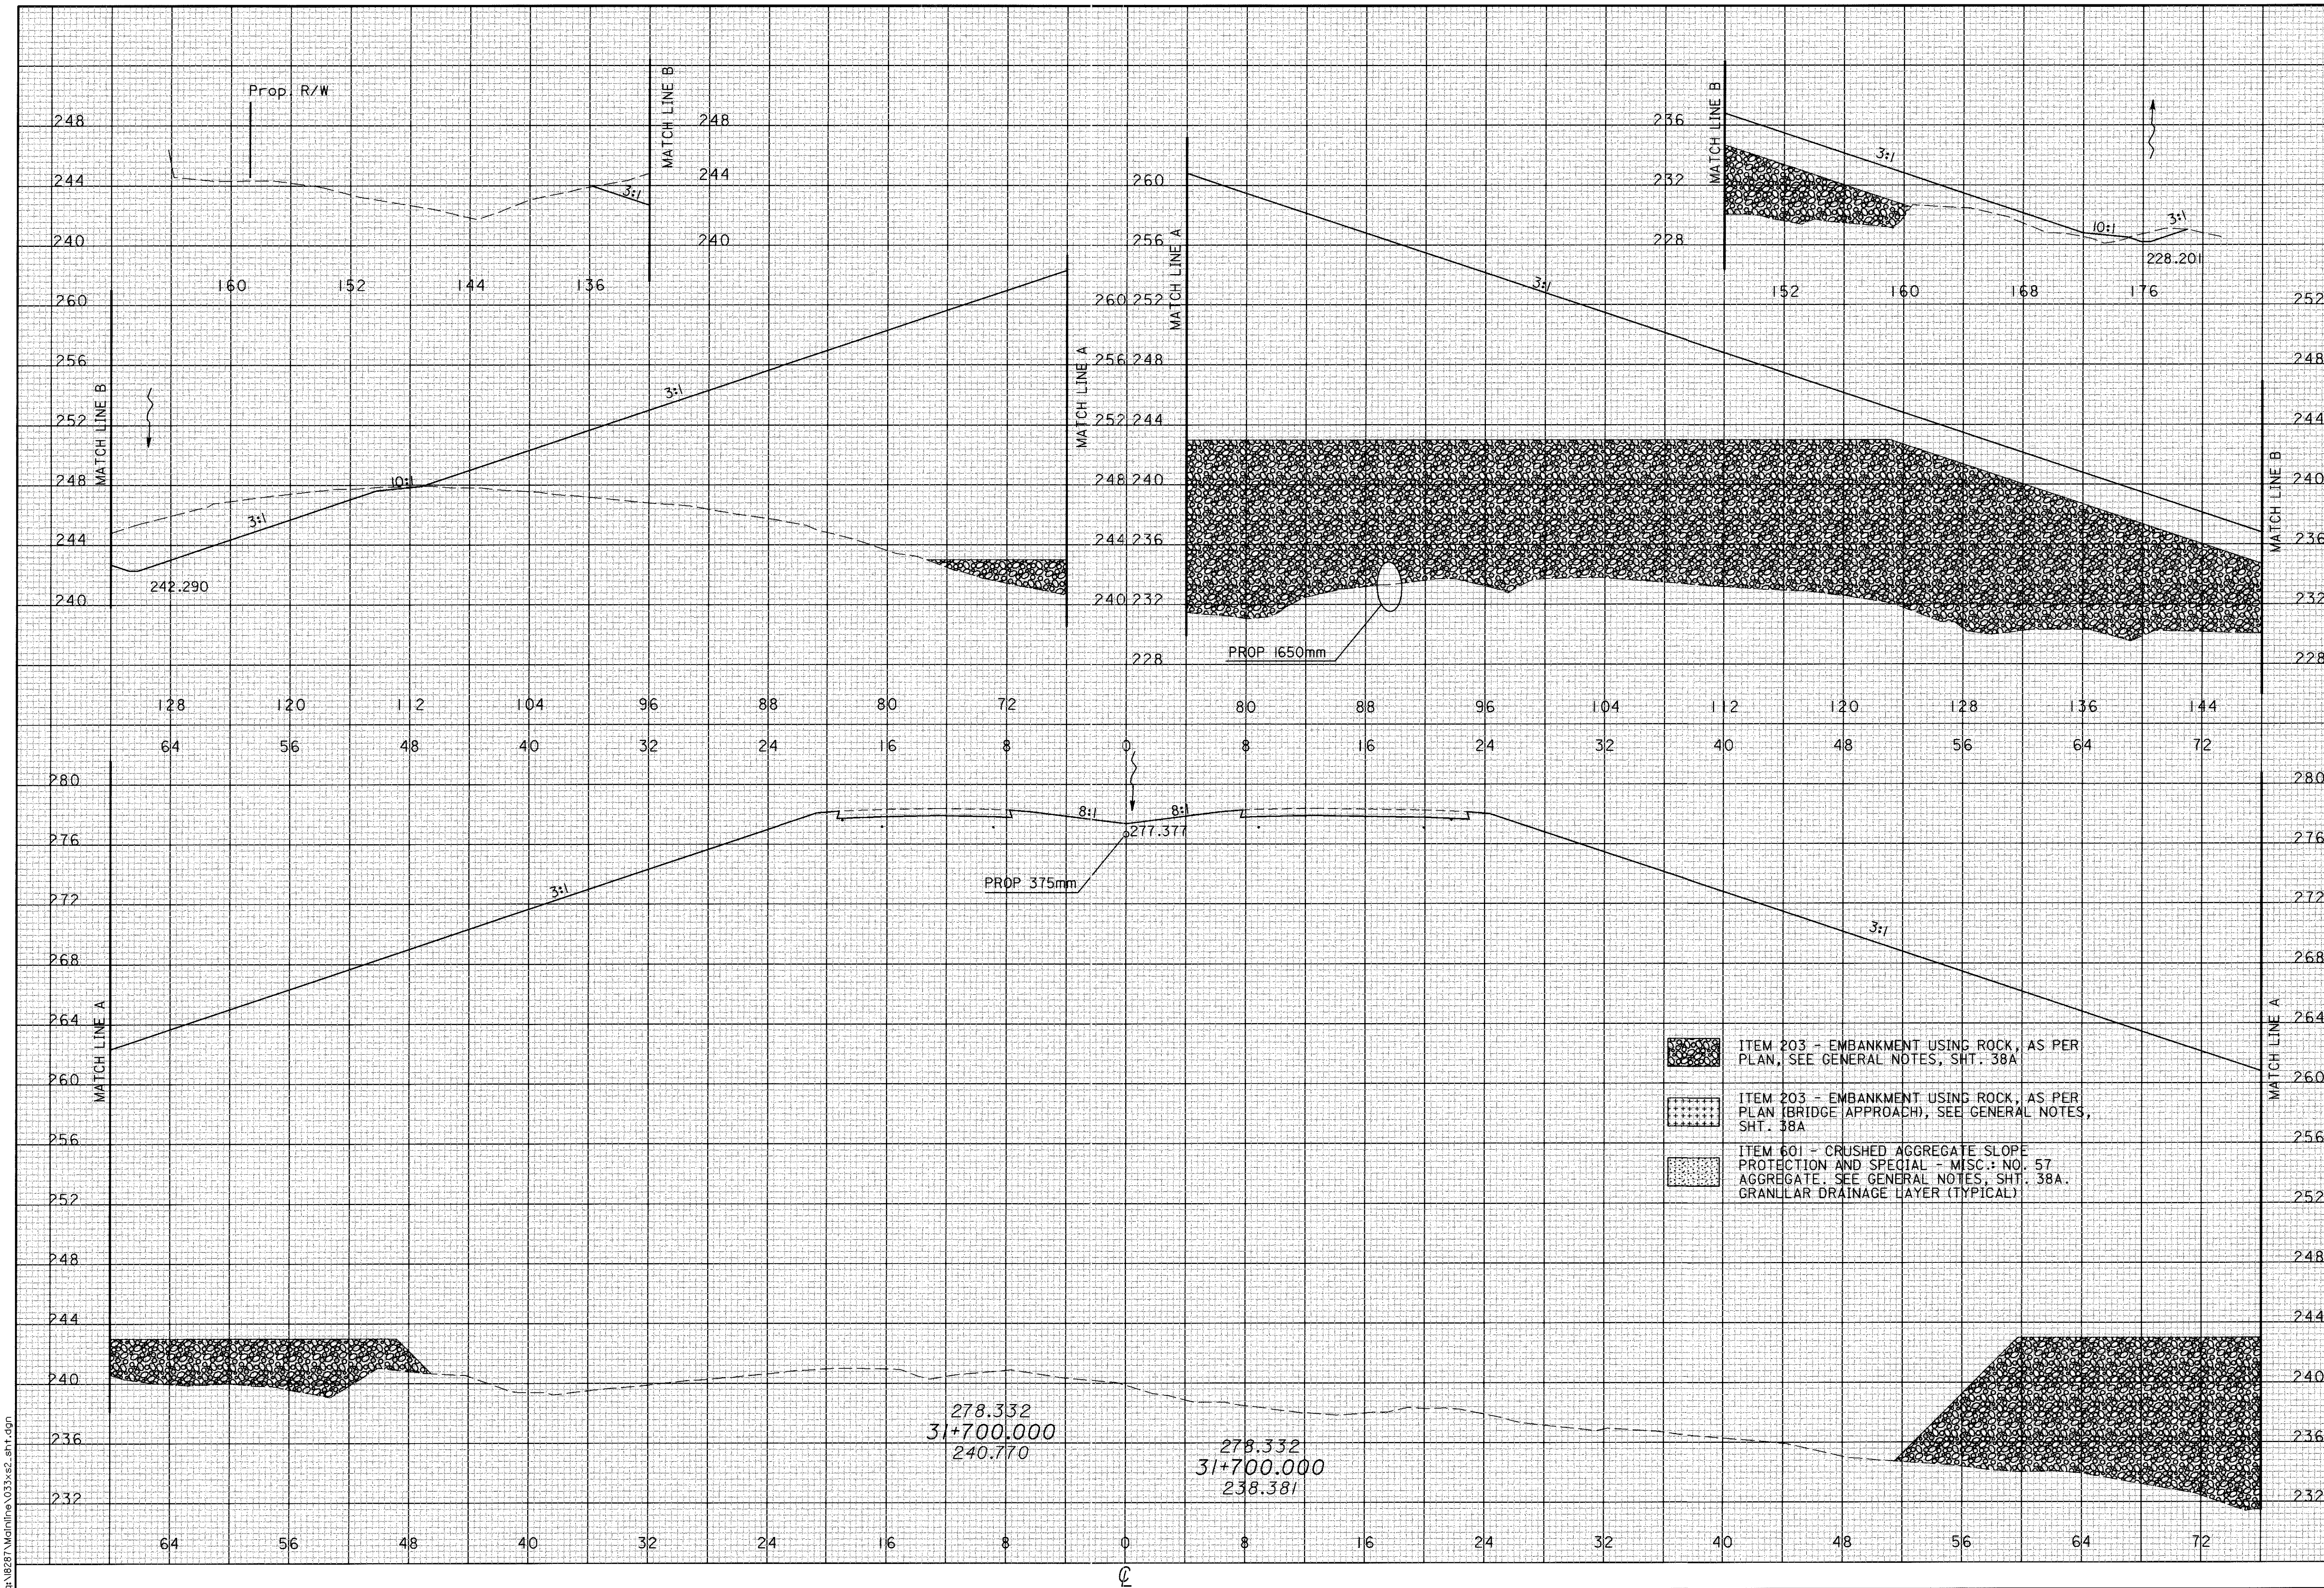

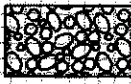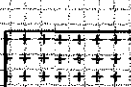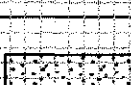-  ITEM 203 - EMBANKMENT USING ROCK, AS PER PLAN, SEE GENERAL NOTES, SHT. 38A
-  ITEM 203 - EMBANKMENT USING ROCK, AS PER PLAN (BRIDGE APPROACH), SEE GENERAL NOTES, SHT. 38A
-  ITEM 601 - CRUSHED AGGREGATE SLOPE PROTECTION AND SPECIAL - MISC.: NO. 57 AGGREGATE. SEE GENERAL NOTES, SHT. 38A. GRANULAR DRAINAGE LAYER (TYPICAL)

278.332
 31+700.000
 240.770

278.332
 31+700.000
 238.381


04 FEB 2001 13:43:41
 G:\B287\Main\In\033\ss2_sht.r.dgn

CALCULATED
 PRS
 CHECKED
 TAL

**CROSS SECTIONS
 STA 31+720**

ATH-33-30.981

287
 956

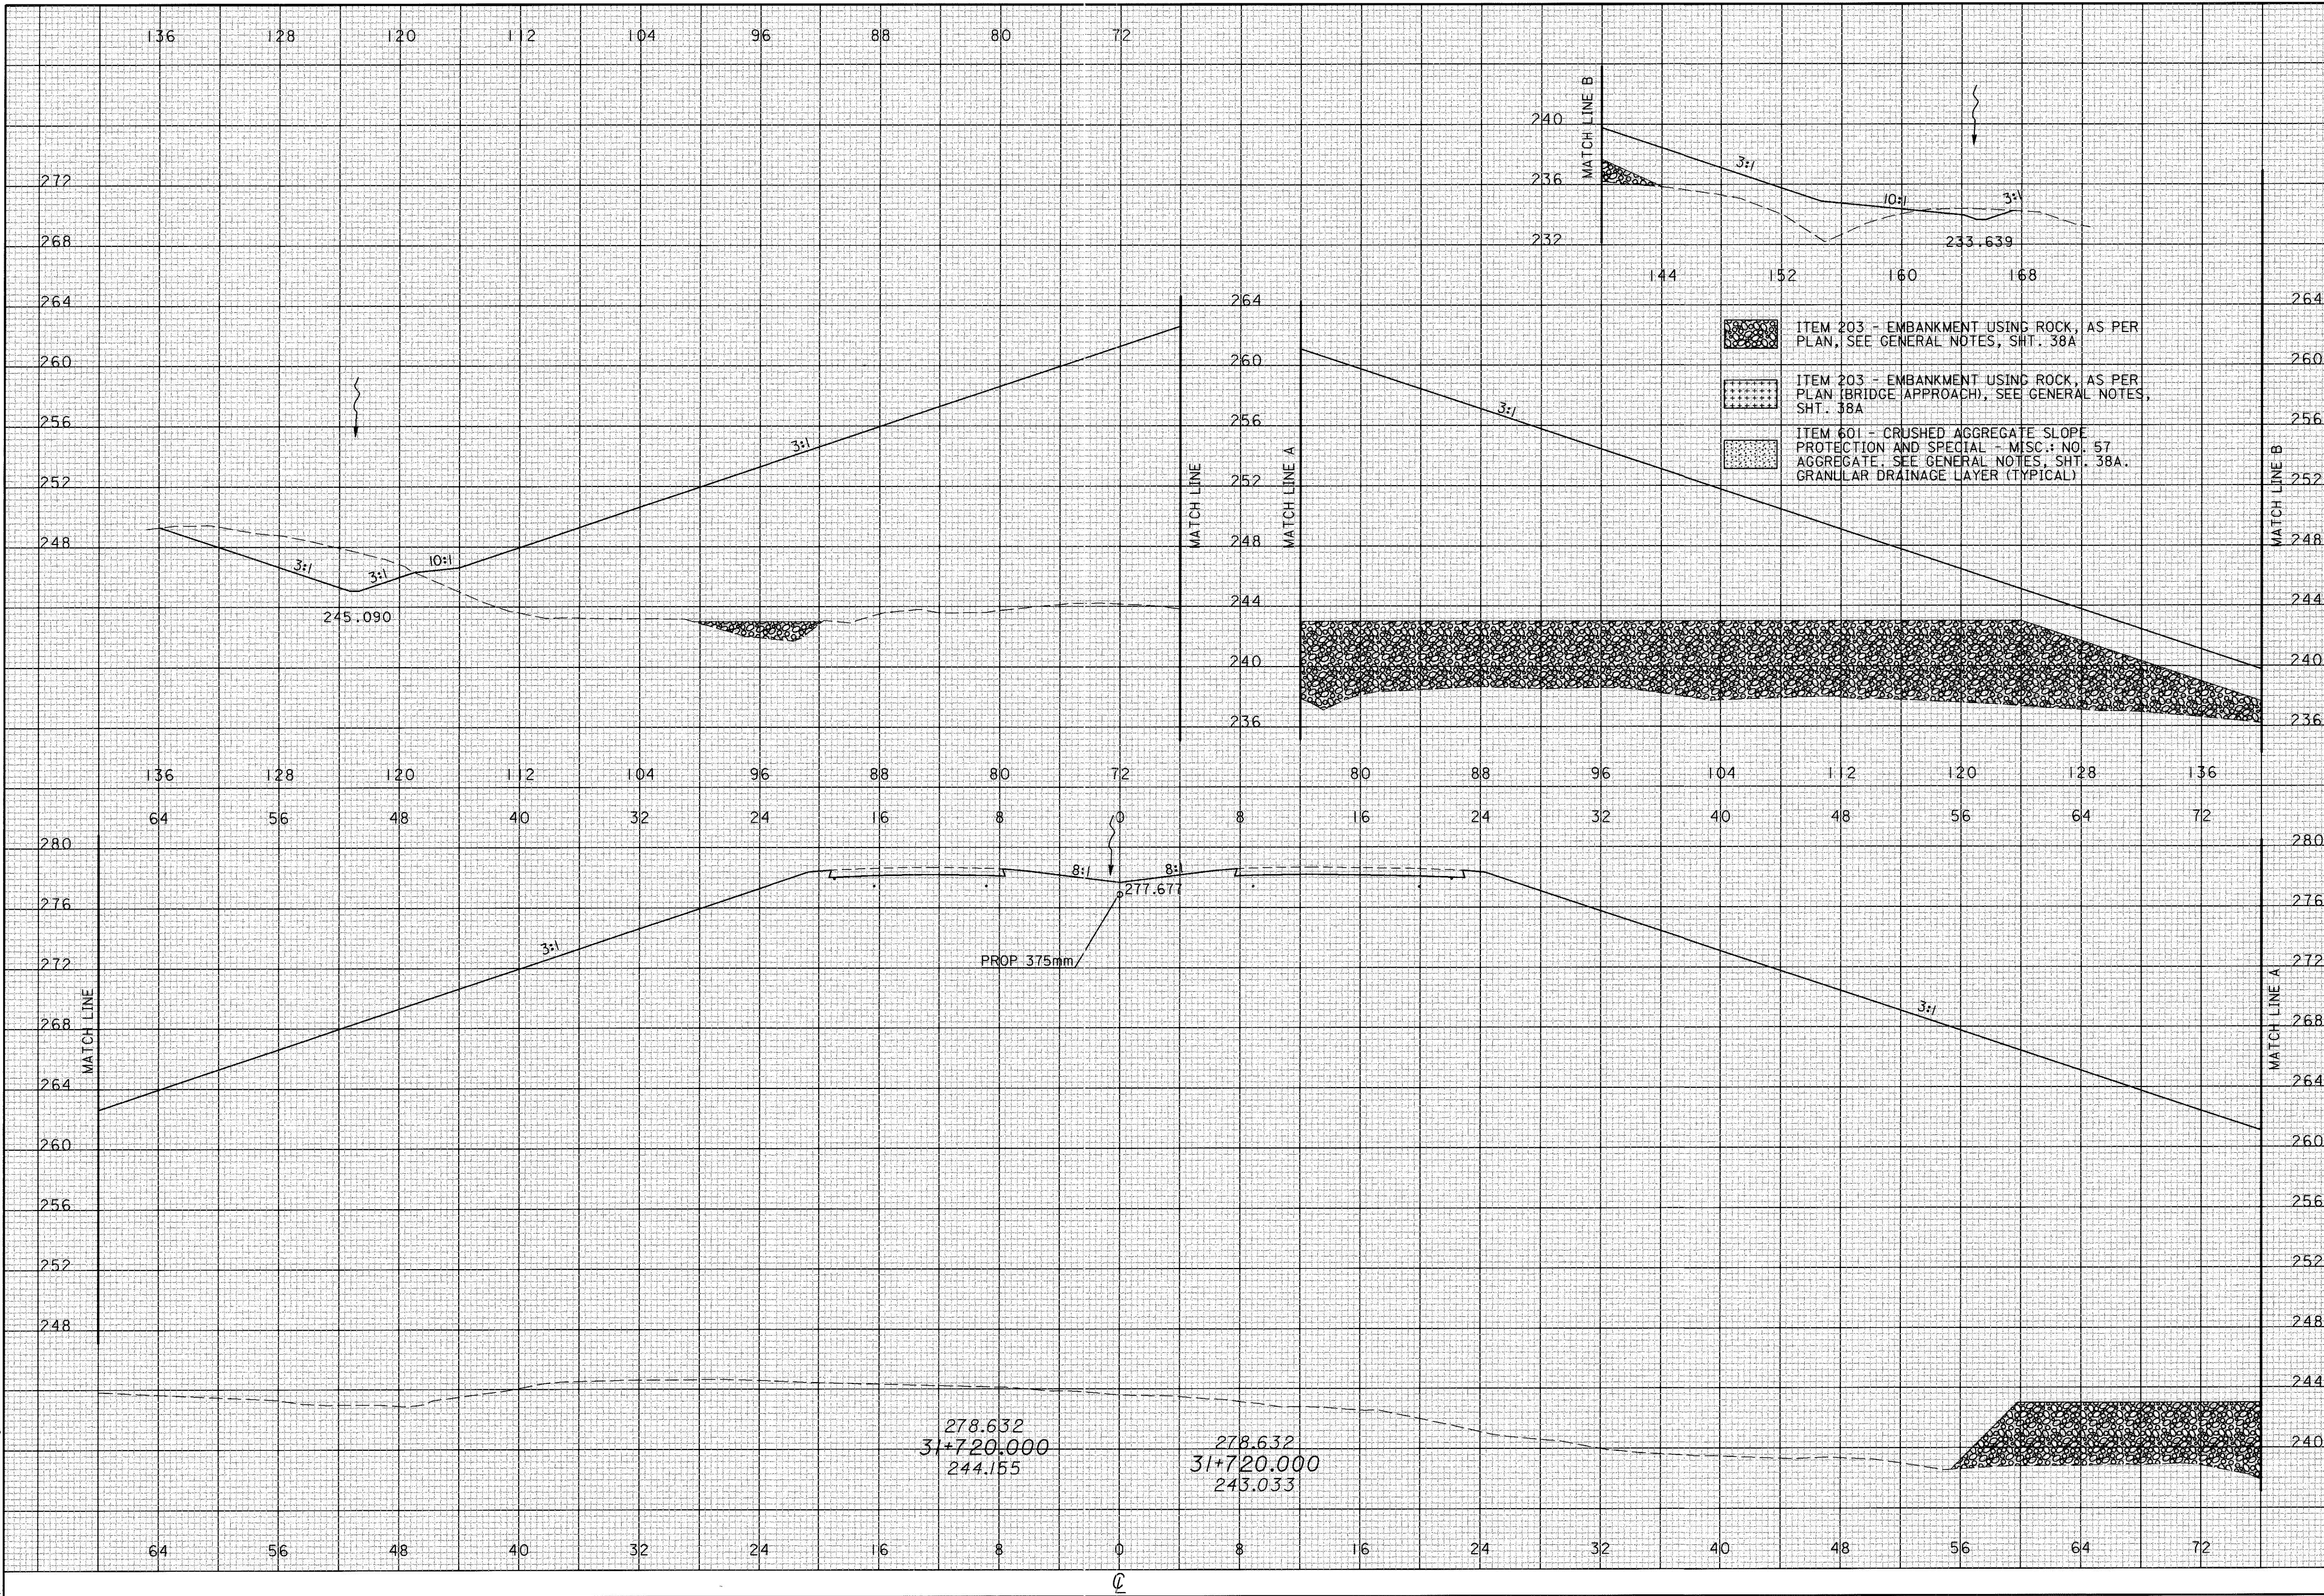


04 FEB 2001 13:43:48
 g:\B2B7\Mainline\03\ss2_sht.dgn

CALCULATED
PRS
CHECKED
TAL

CROSS SECTIONS
STA 31+740


ATH-33-30.981

288
956

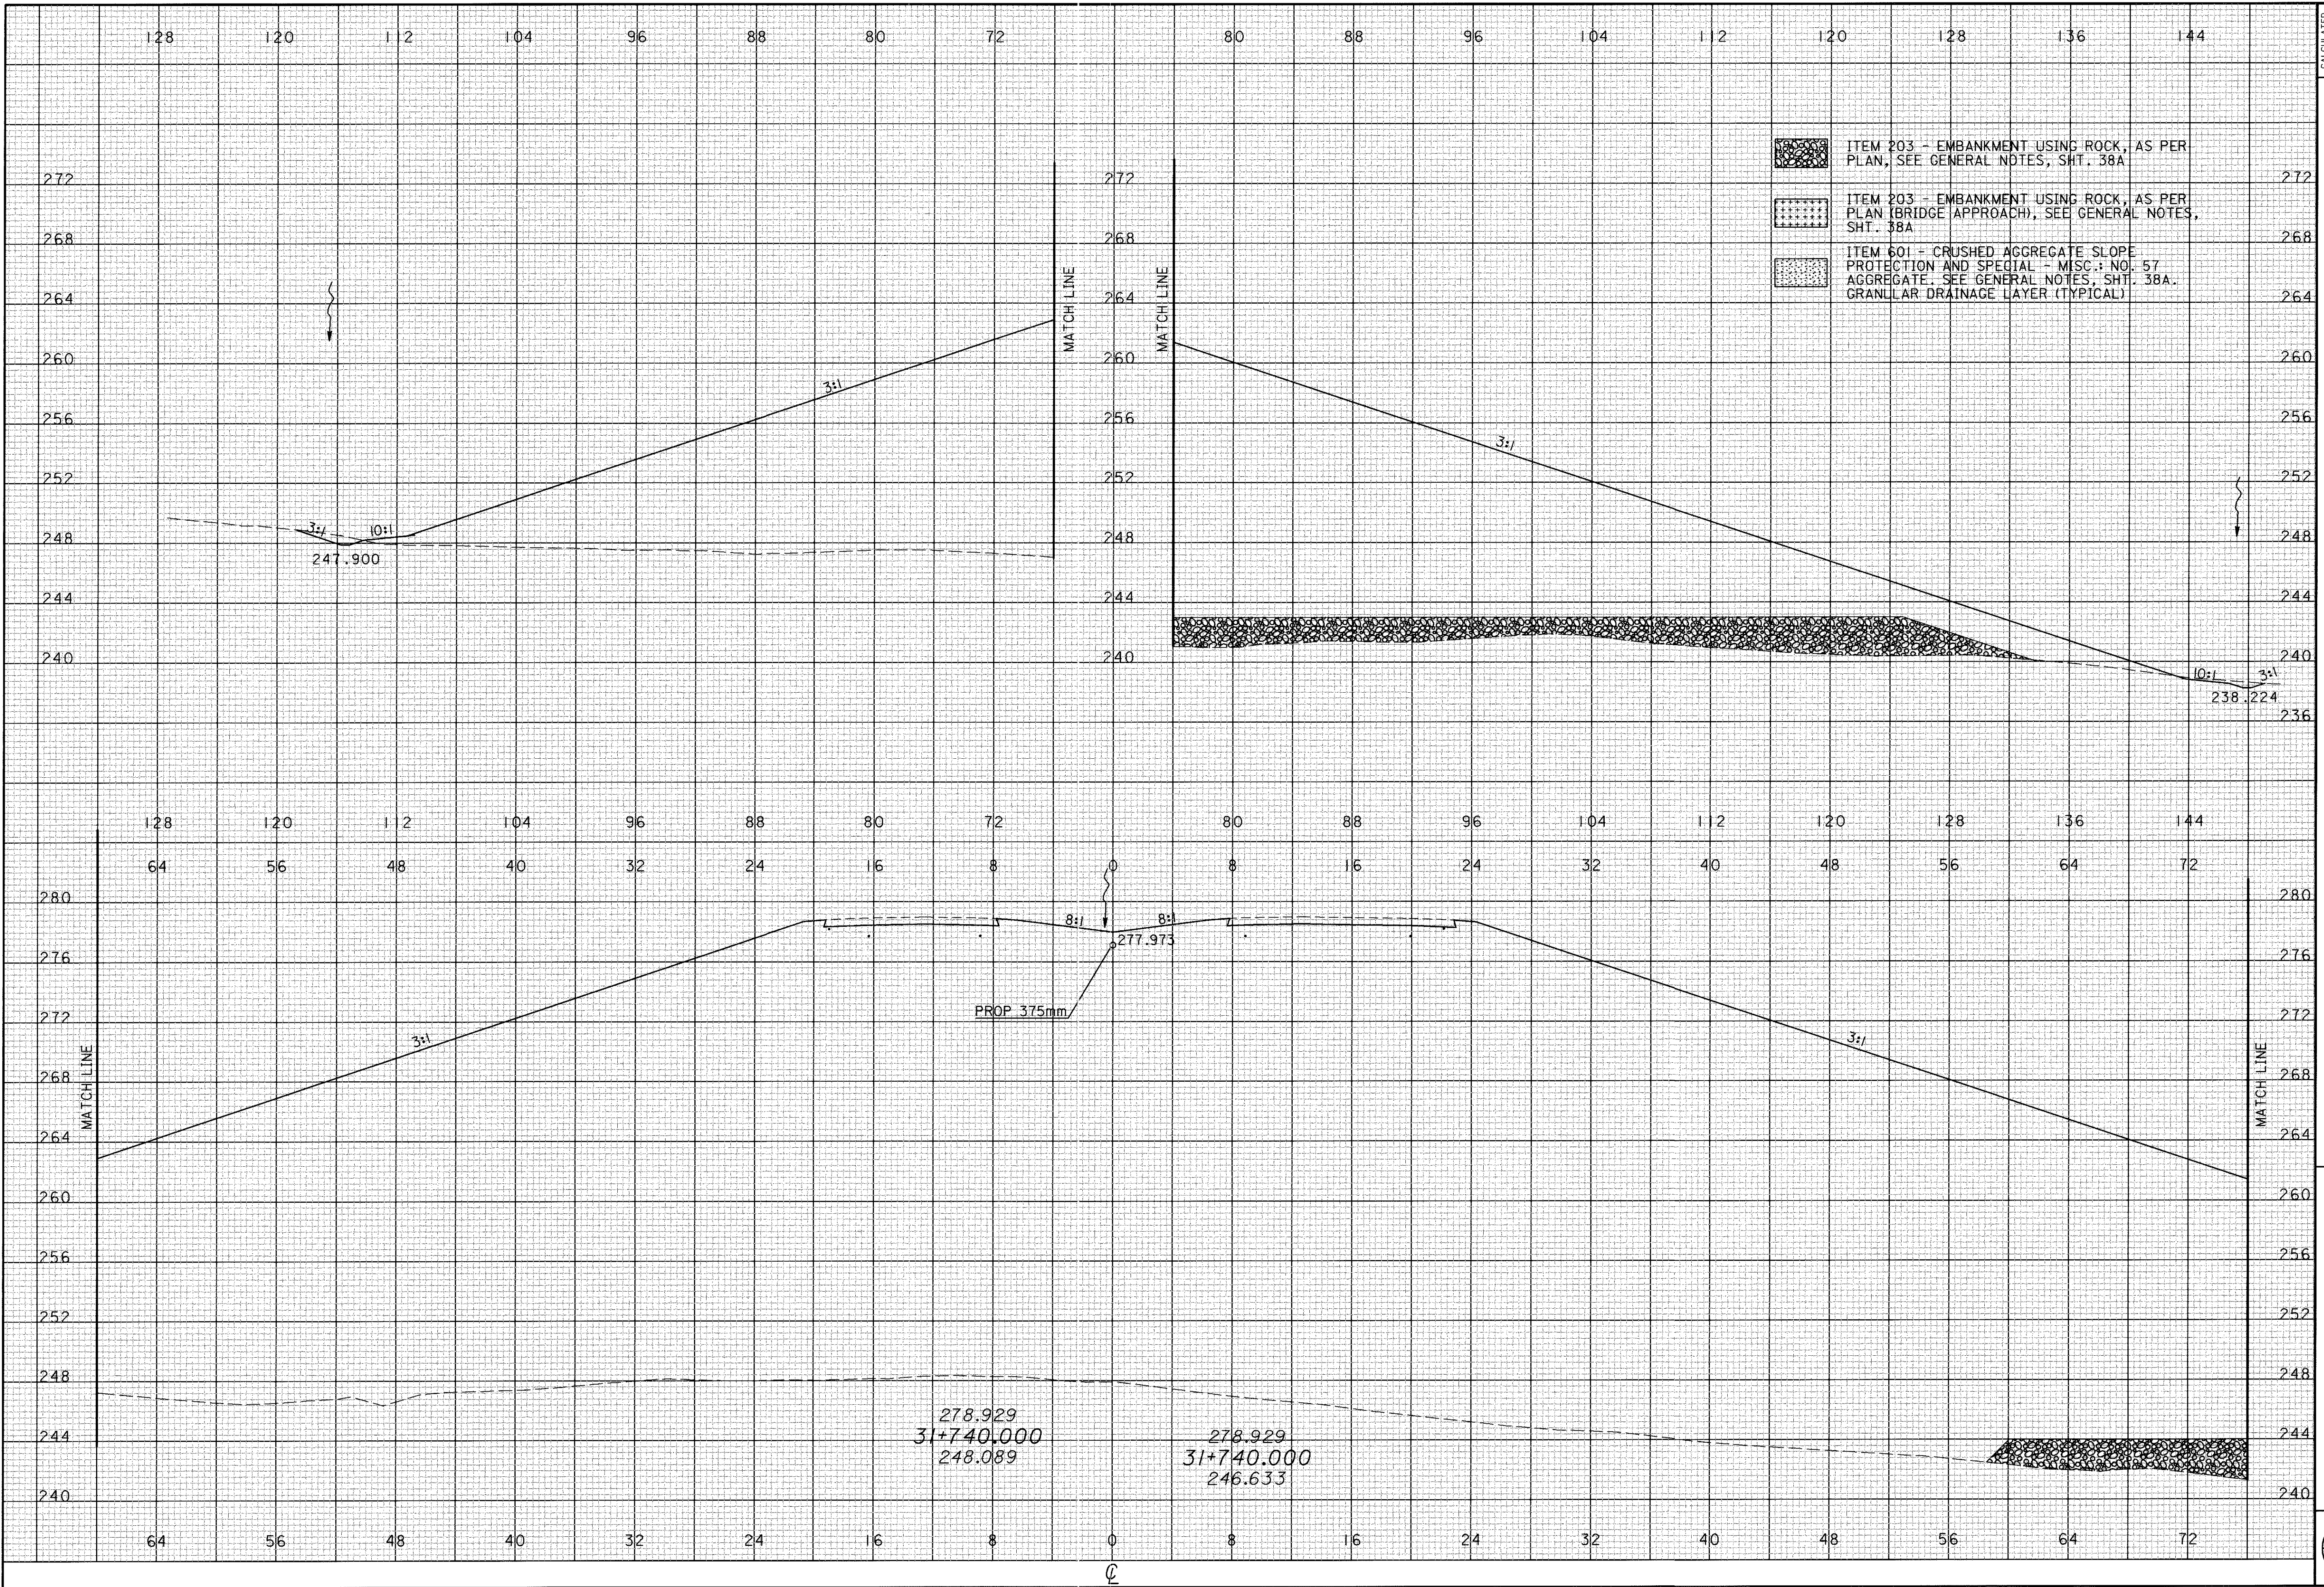

04 FEB 2001 13:43:56
c:\b287\mainline\03\ss2_bht.dgn

04 FEB 2001 13:44:07
c:\b287\m\mainline\03\3x2_sht.dgn

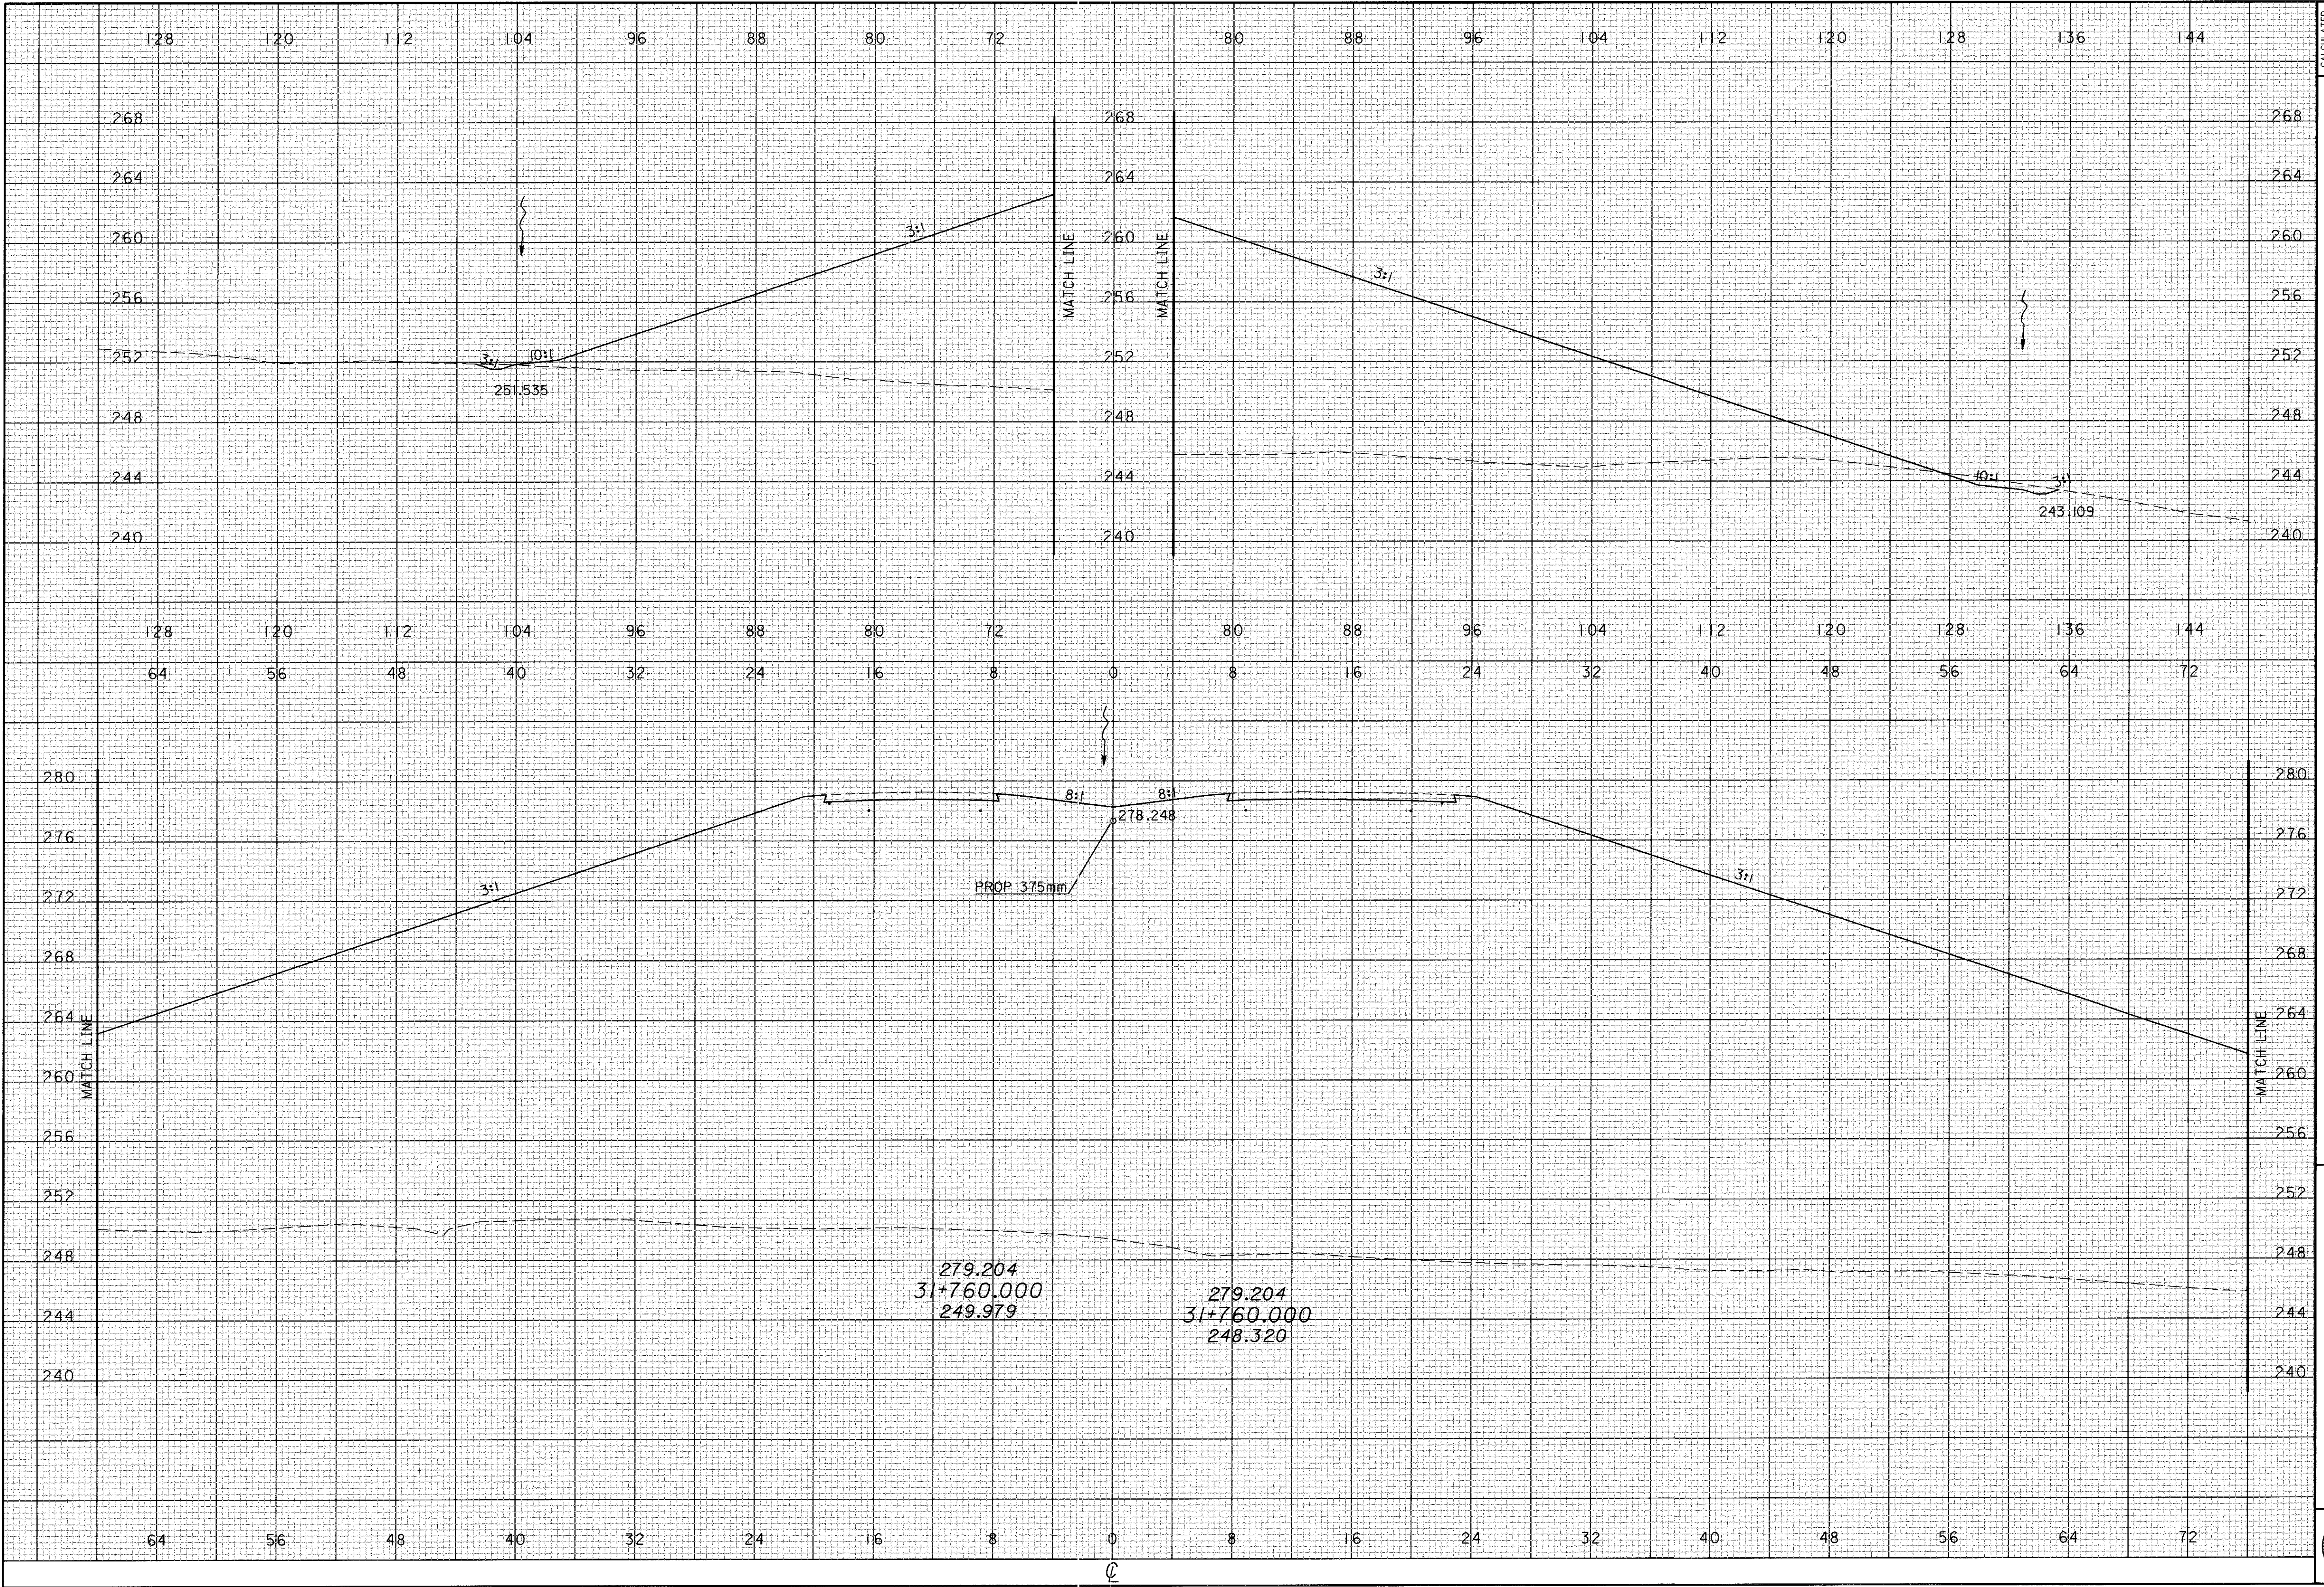

CALCULATED
PRS
CHECKED
TAL

CROSS SECTIONS
STA 31+760

ATH-33-30.981


289
956

CALCULATED
PRS
CHECKED
TAL


CROSS SECTIONS
STA 31+780

ATH-33-30.981

290
956

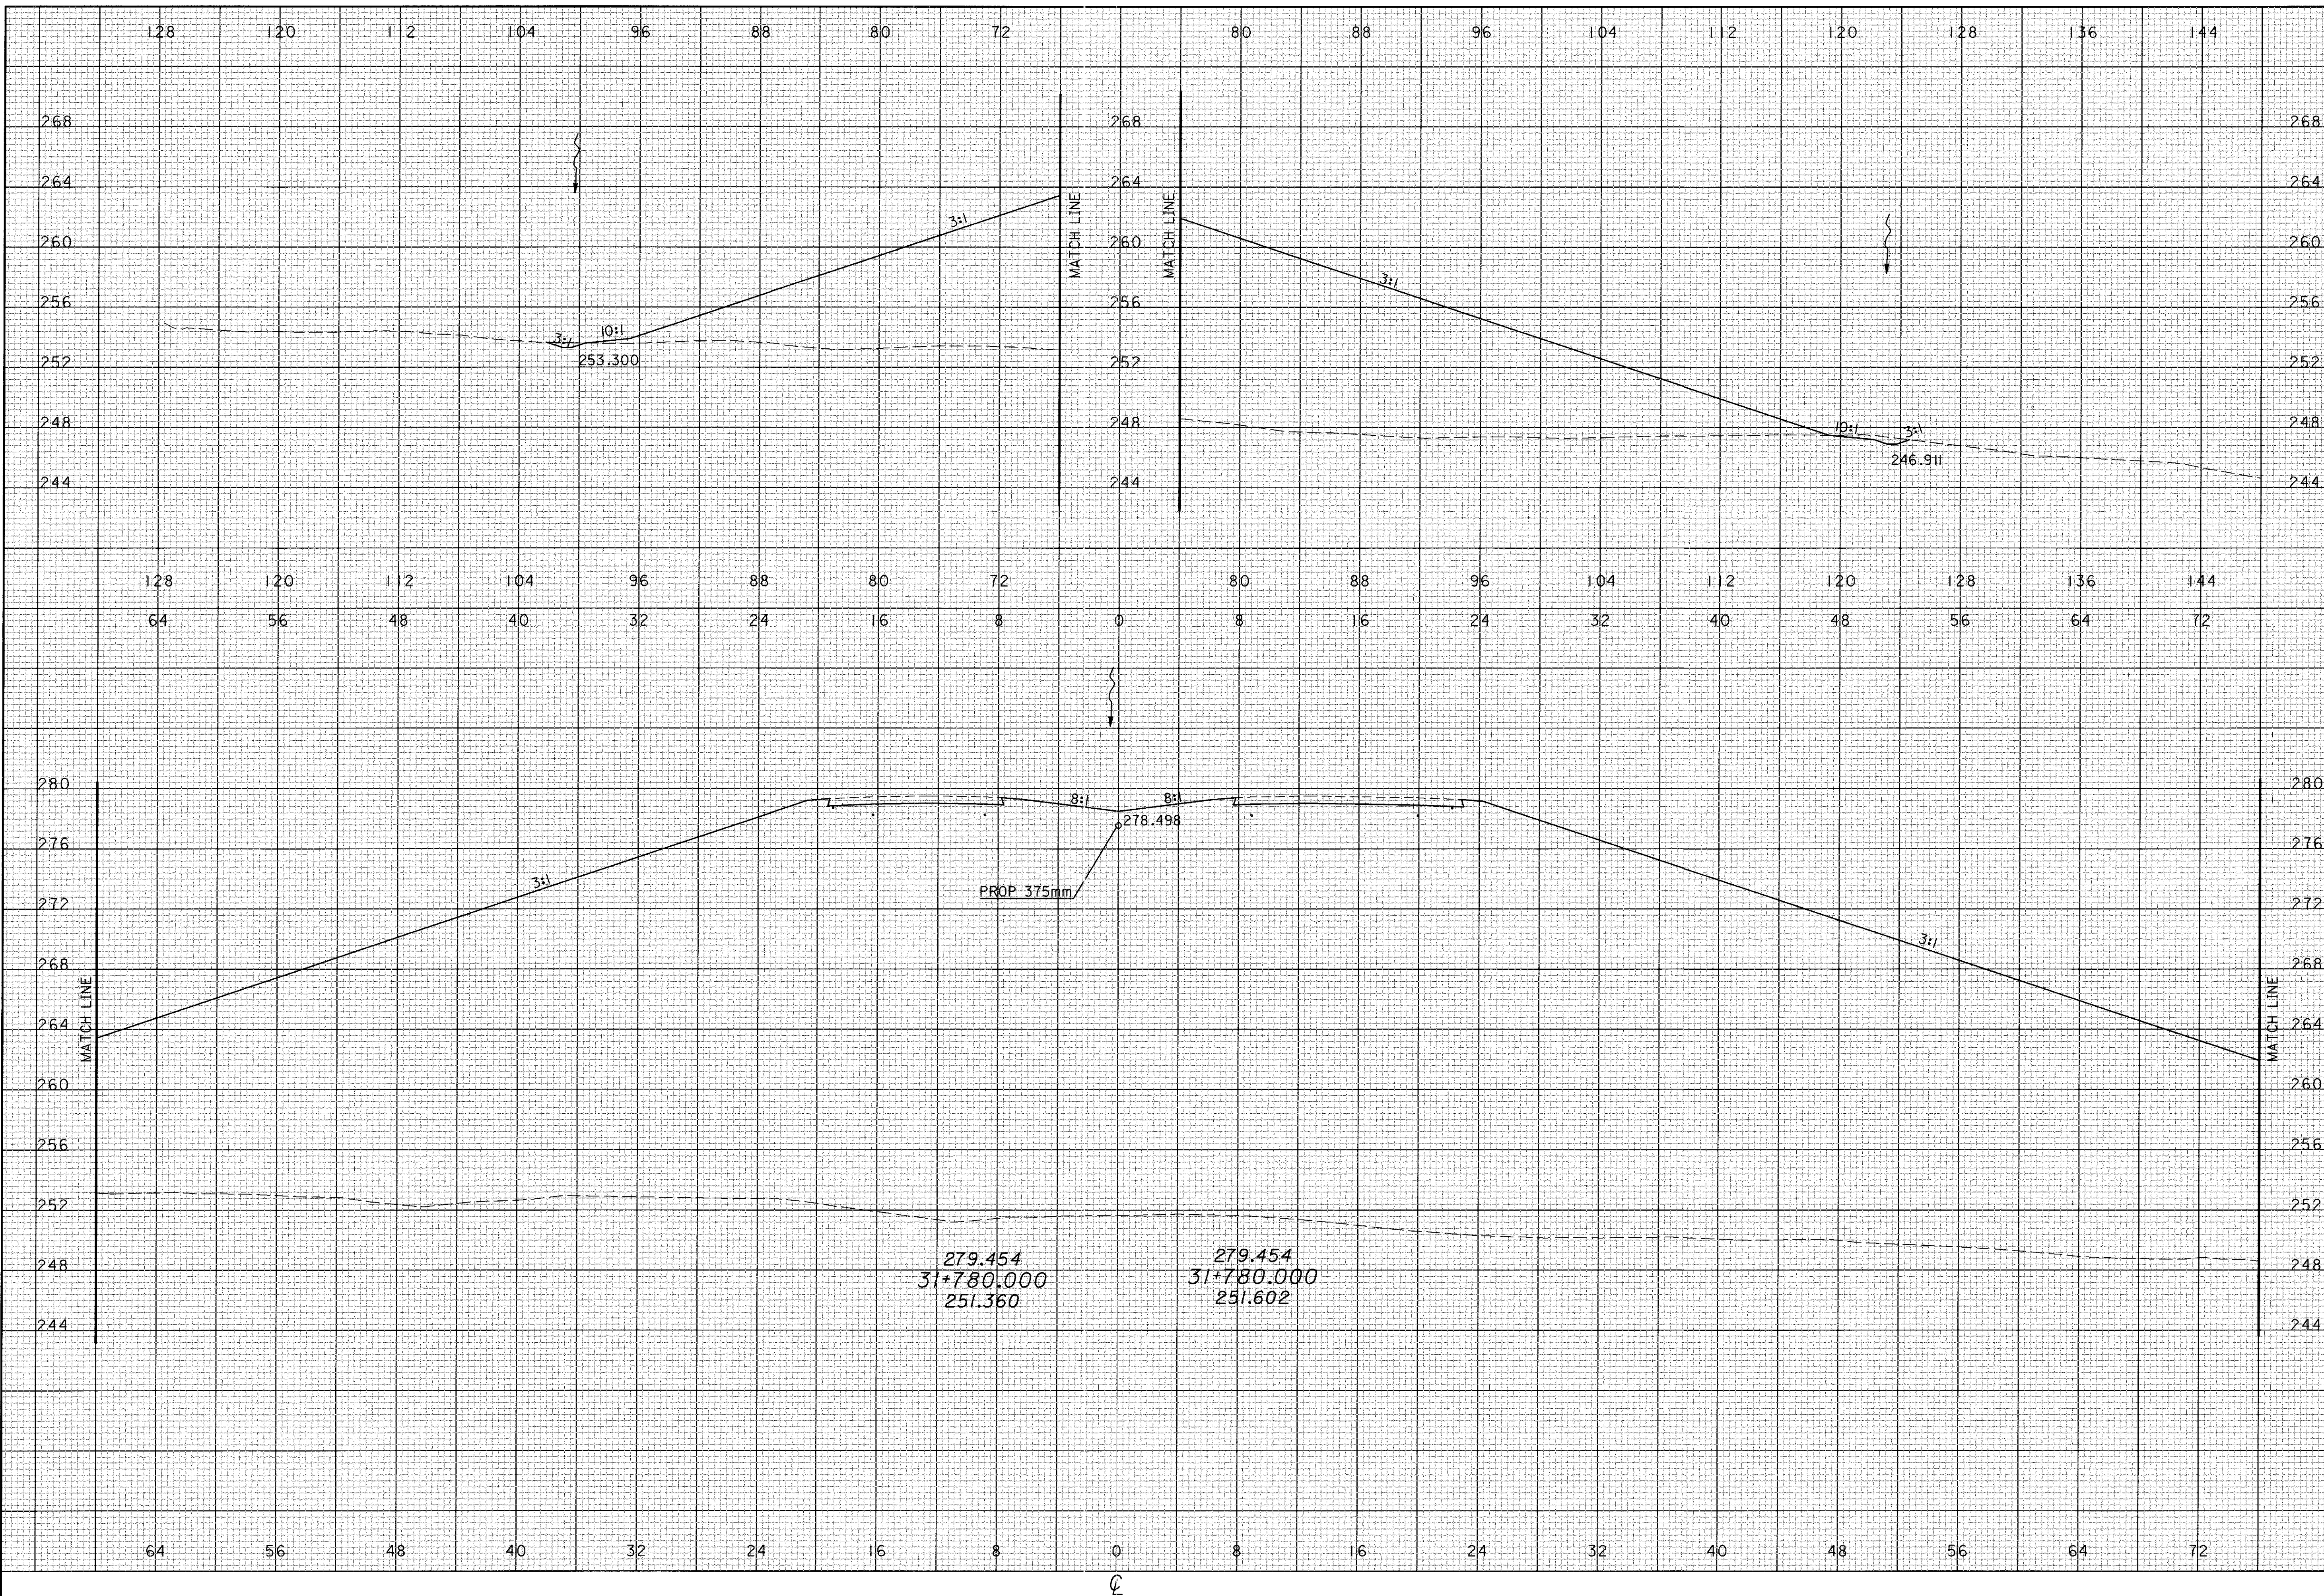

02 JAN 2001 15:44:20
E:\2821\Marline\035x2.snr.dgn

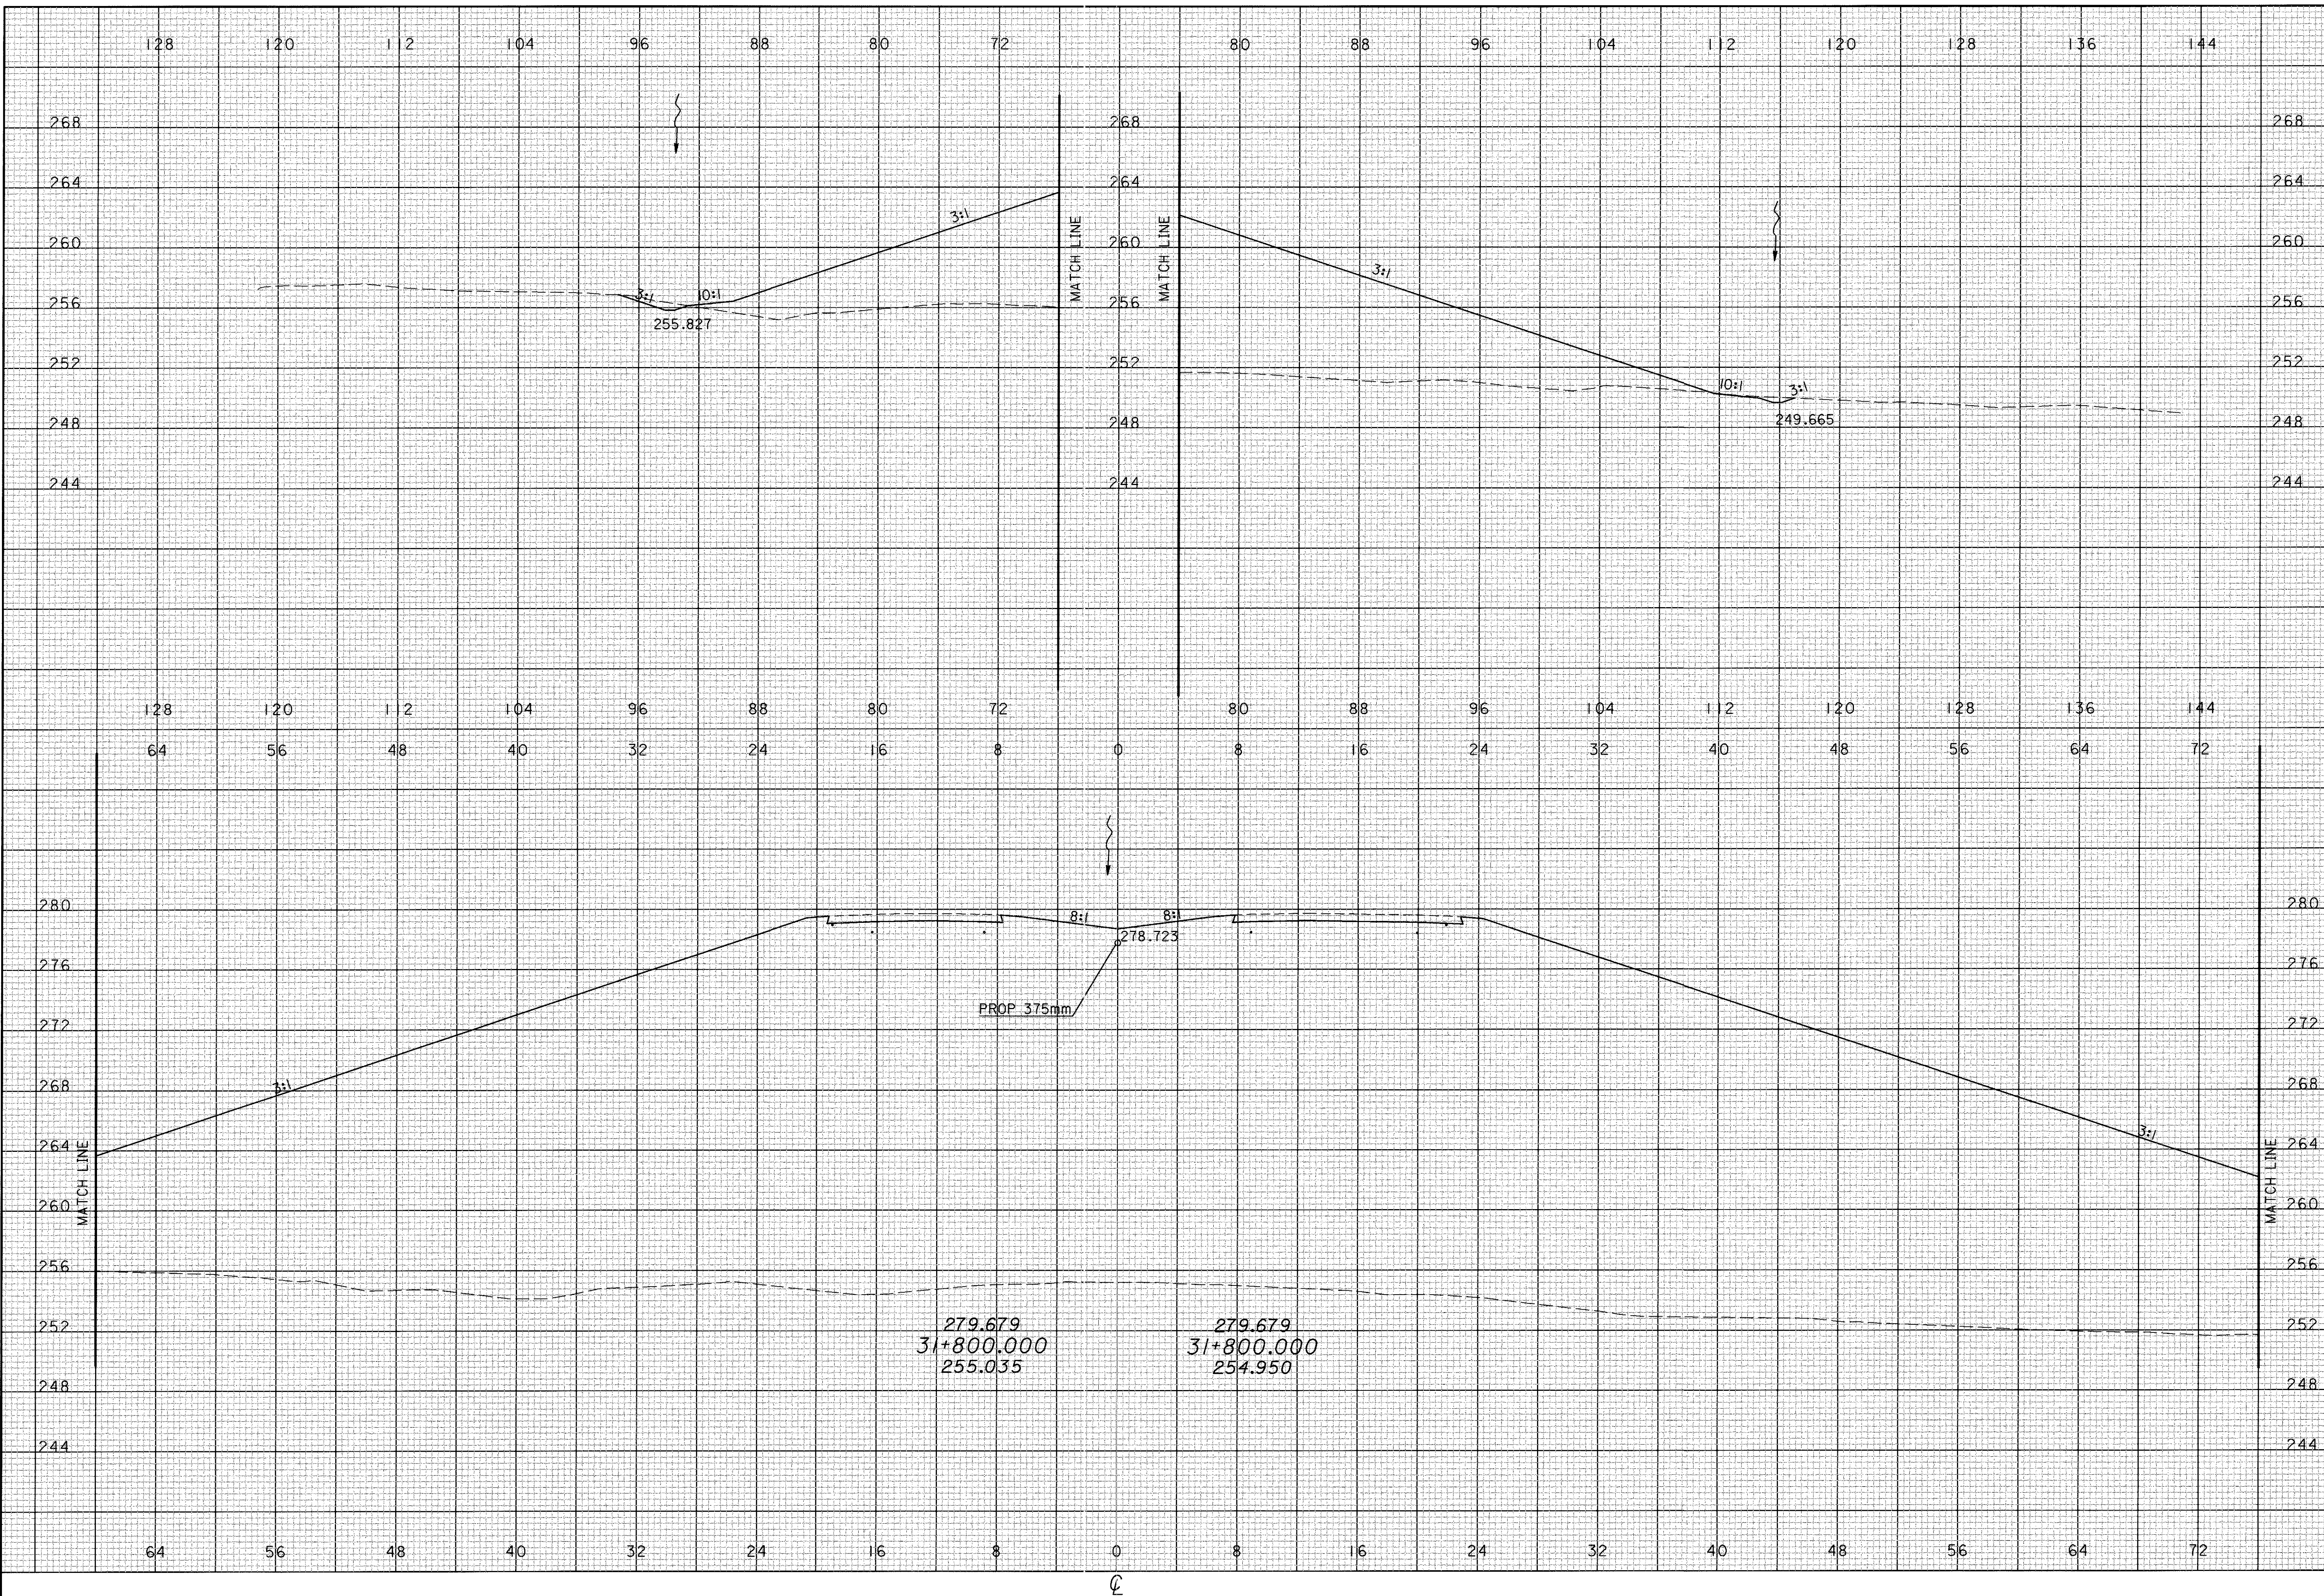


CALCULATED
PRS
CHECKED
TAL

CROSS SECTIONS
STA 31+800

ATH-33-30.981

CROSS SECTIONS
 STA 31+820

ATH-33-30.981

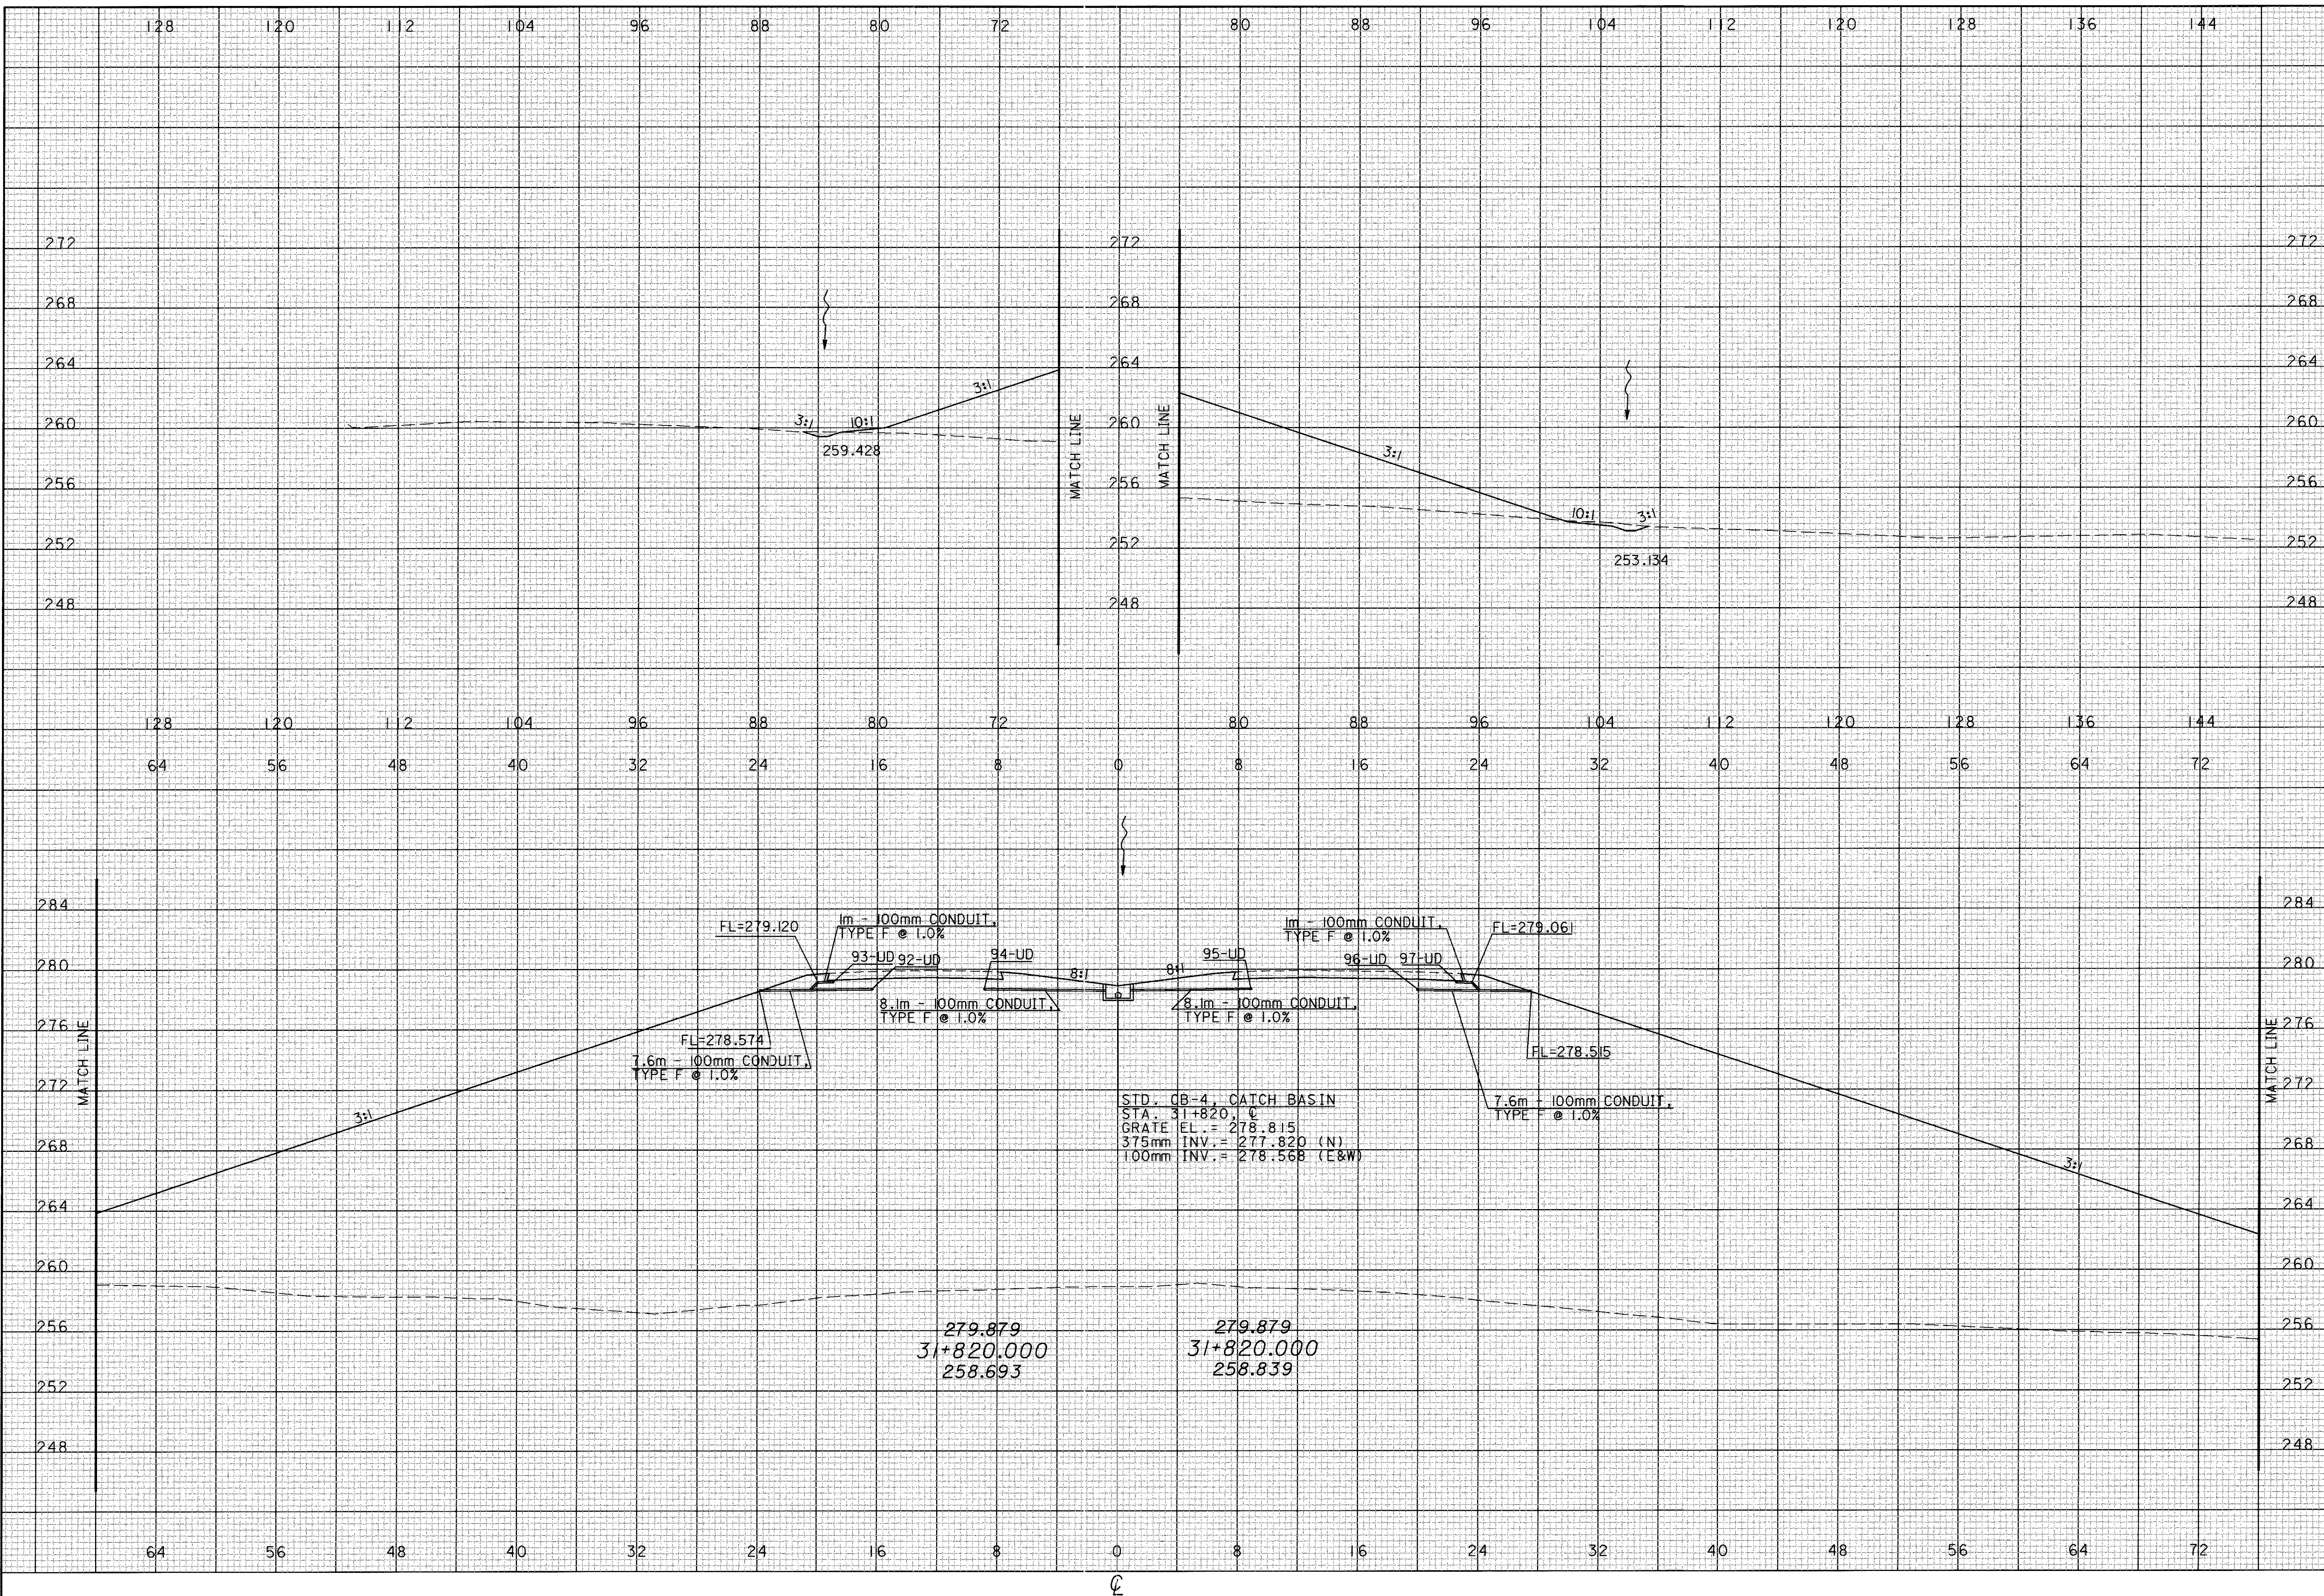


02 JAN 2001 15:44:20
 at:0281\ndm\line\033\22.sht.dgn

CALCULATED
 PRS
 CHECKED
 TAL

CROSS SECTIONS
 STA 31+840


ATH-33-30.981

293
 956

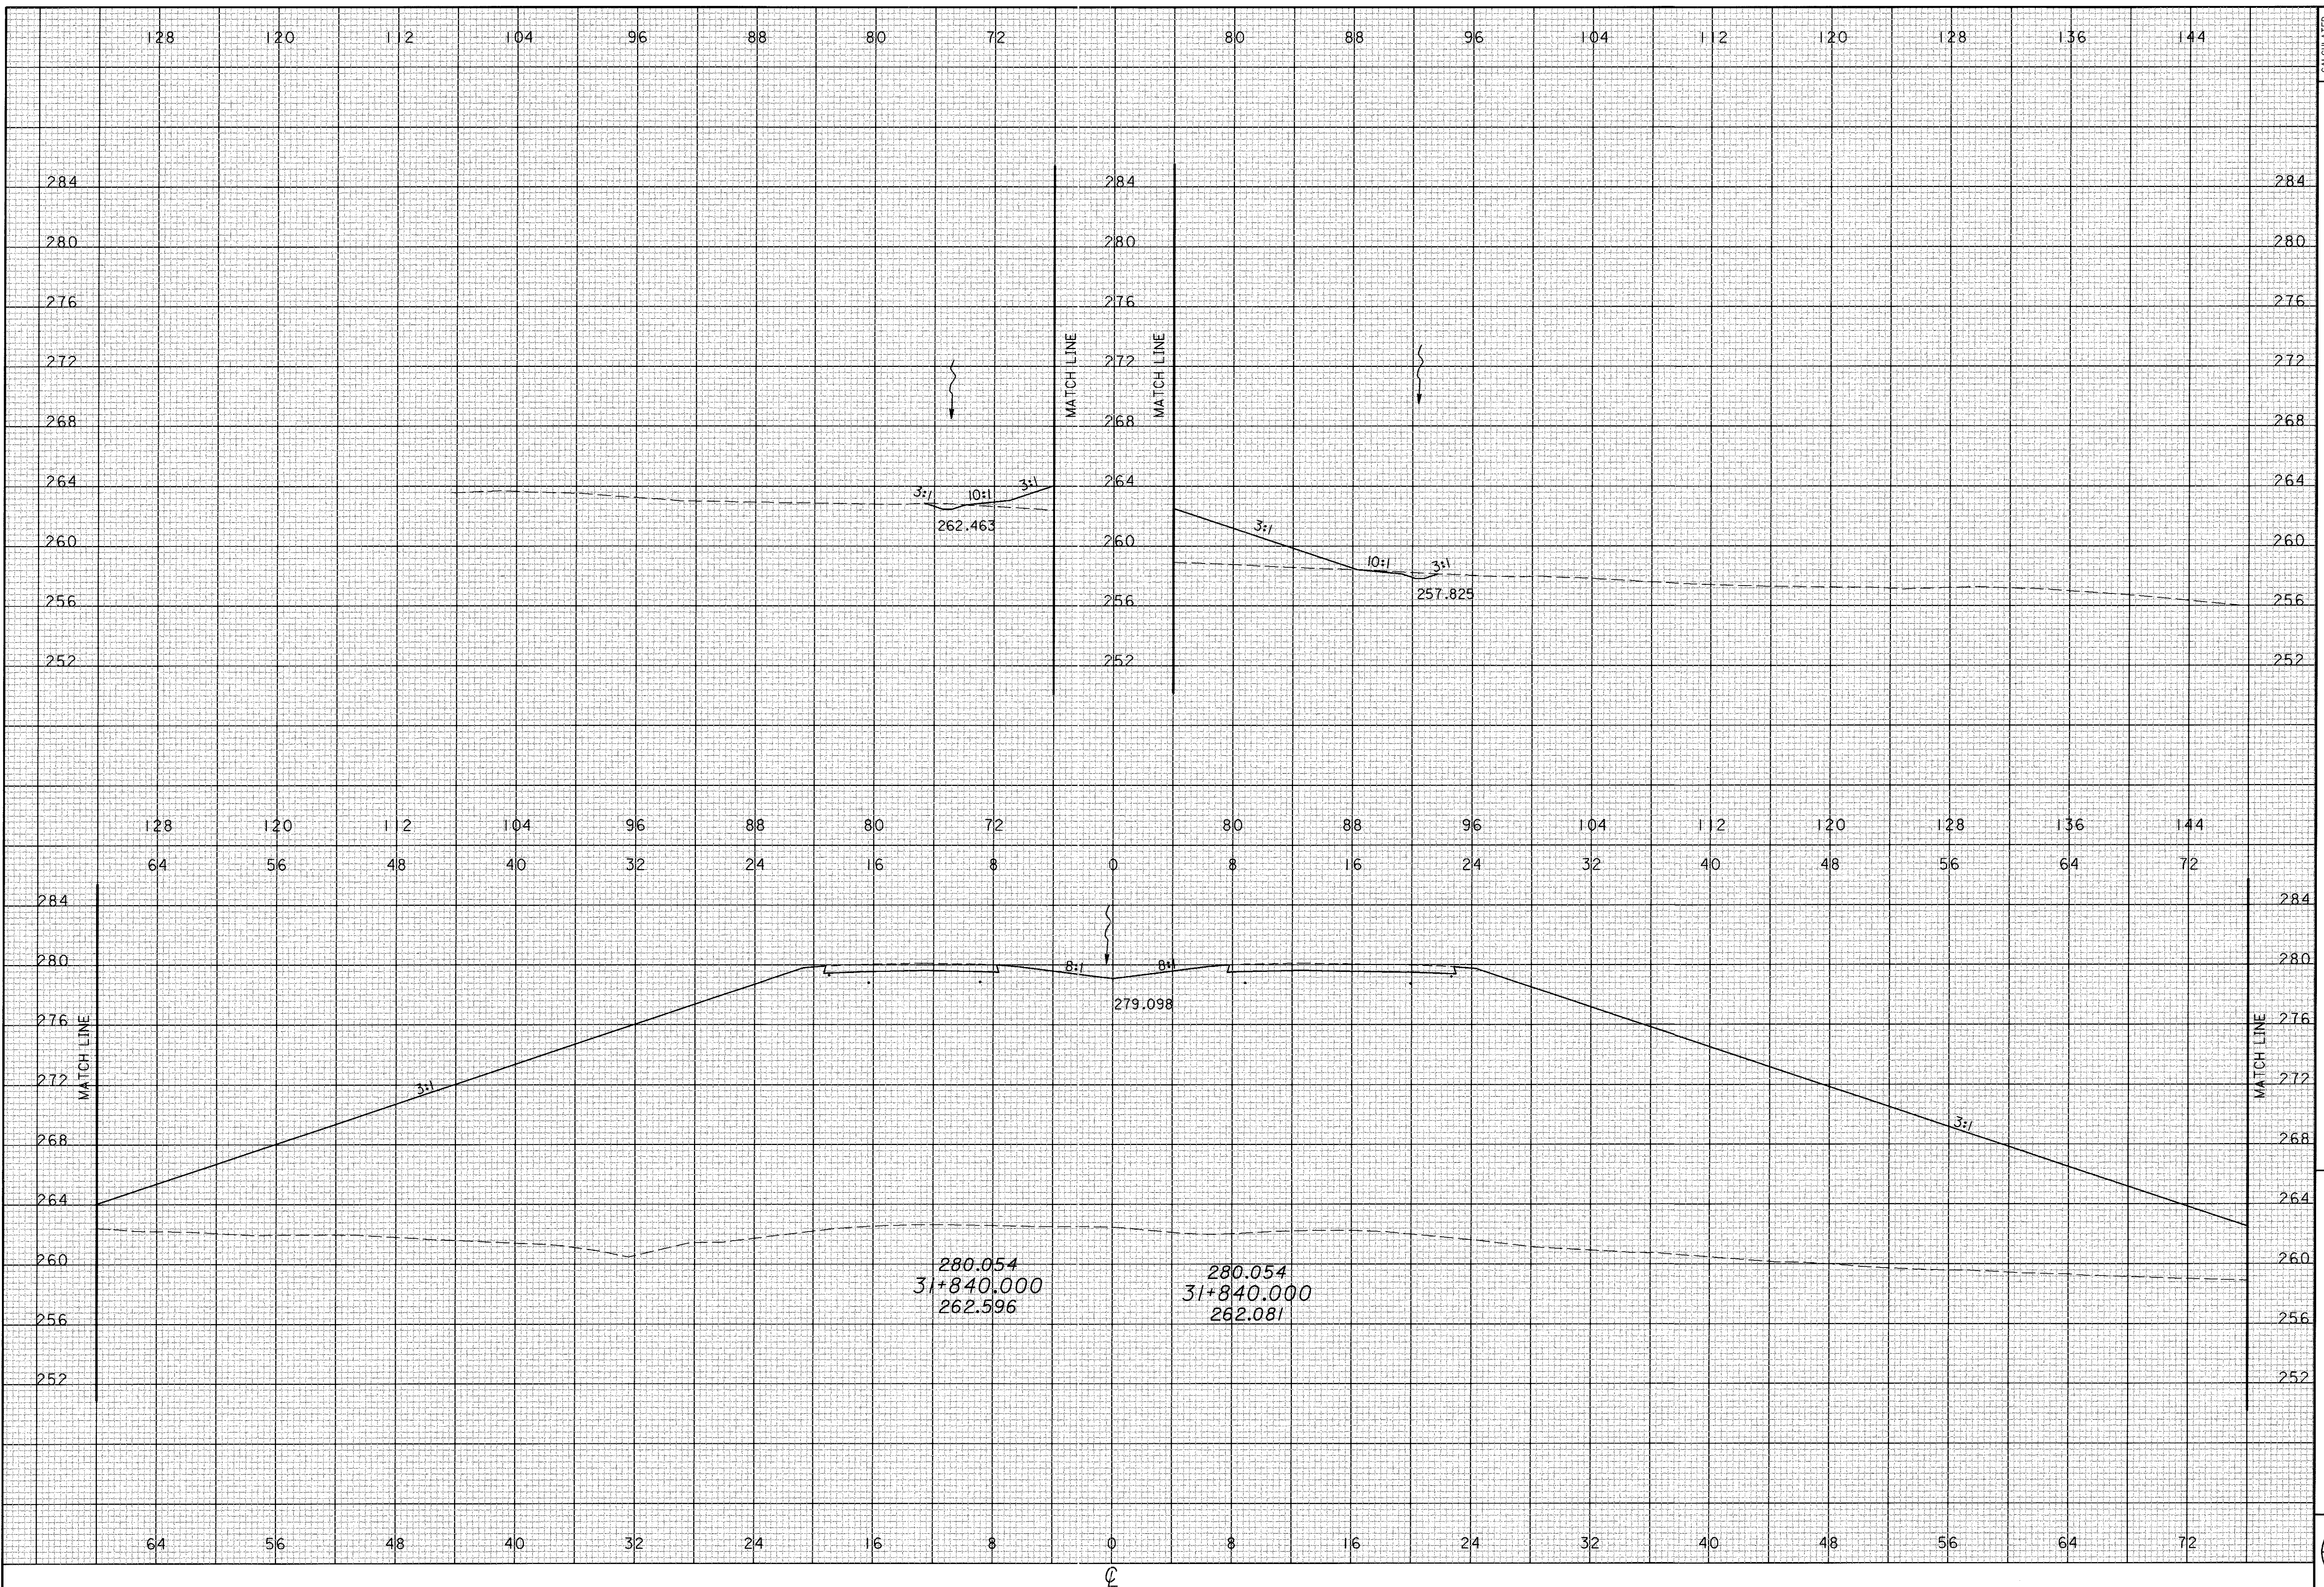

02 JAN 2001 15:44:21
 c:\b287\Mainline\033x2.811.dgn

02 JAN 2001 15:44:21
c:\p287\mainline\033x2.dgn

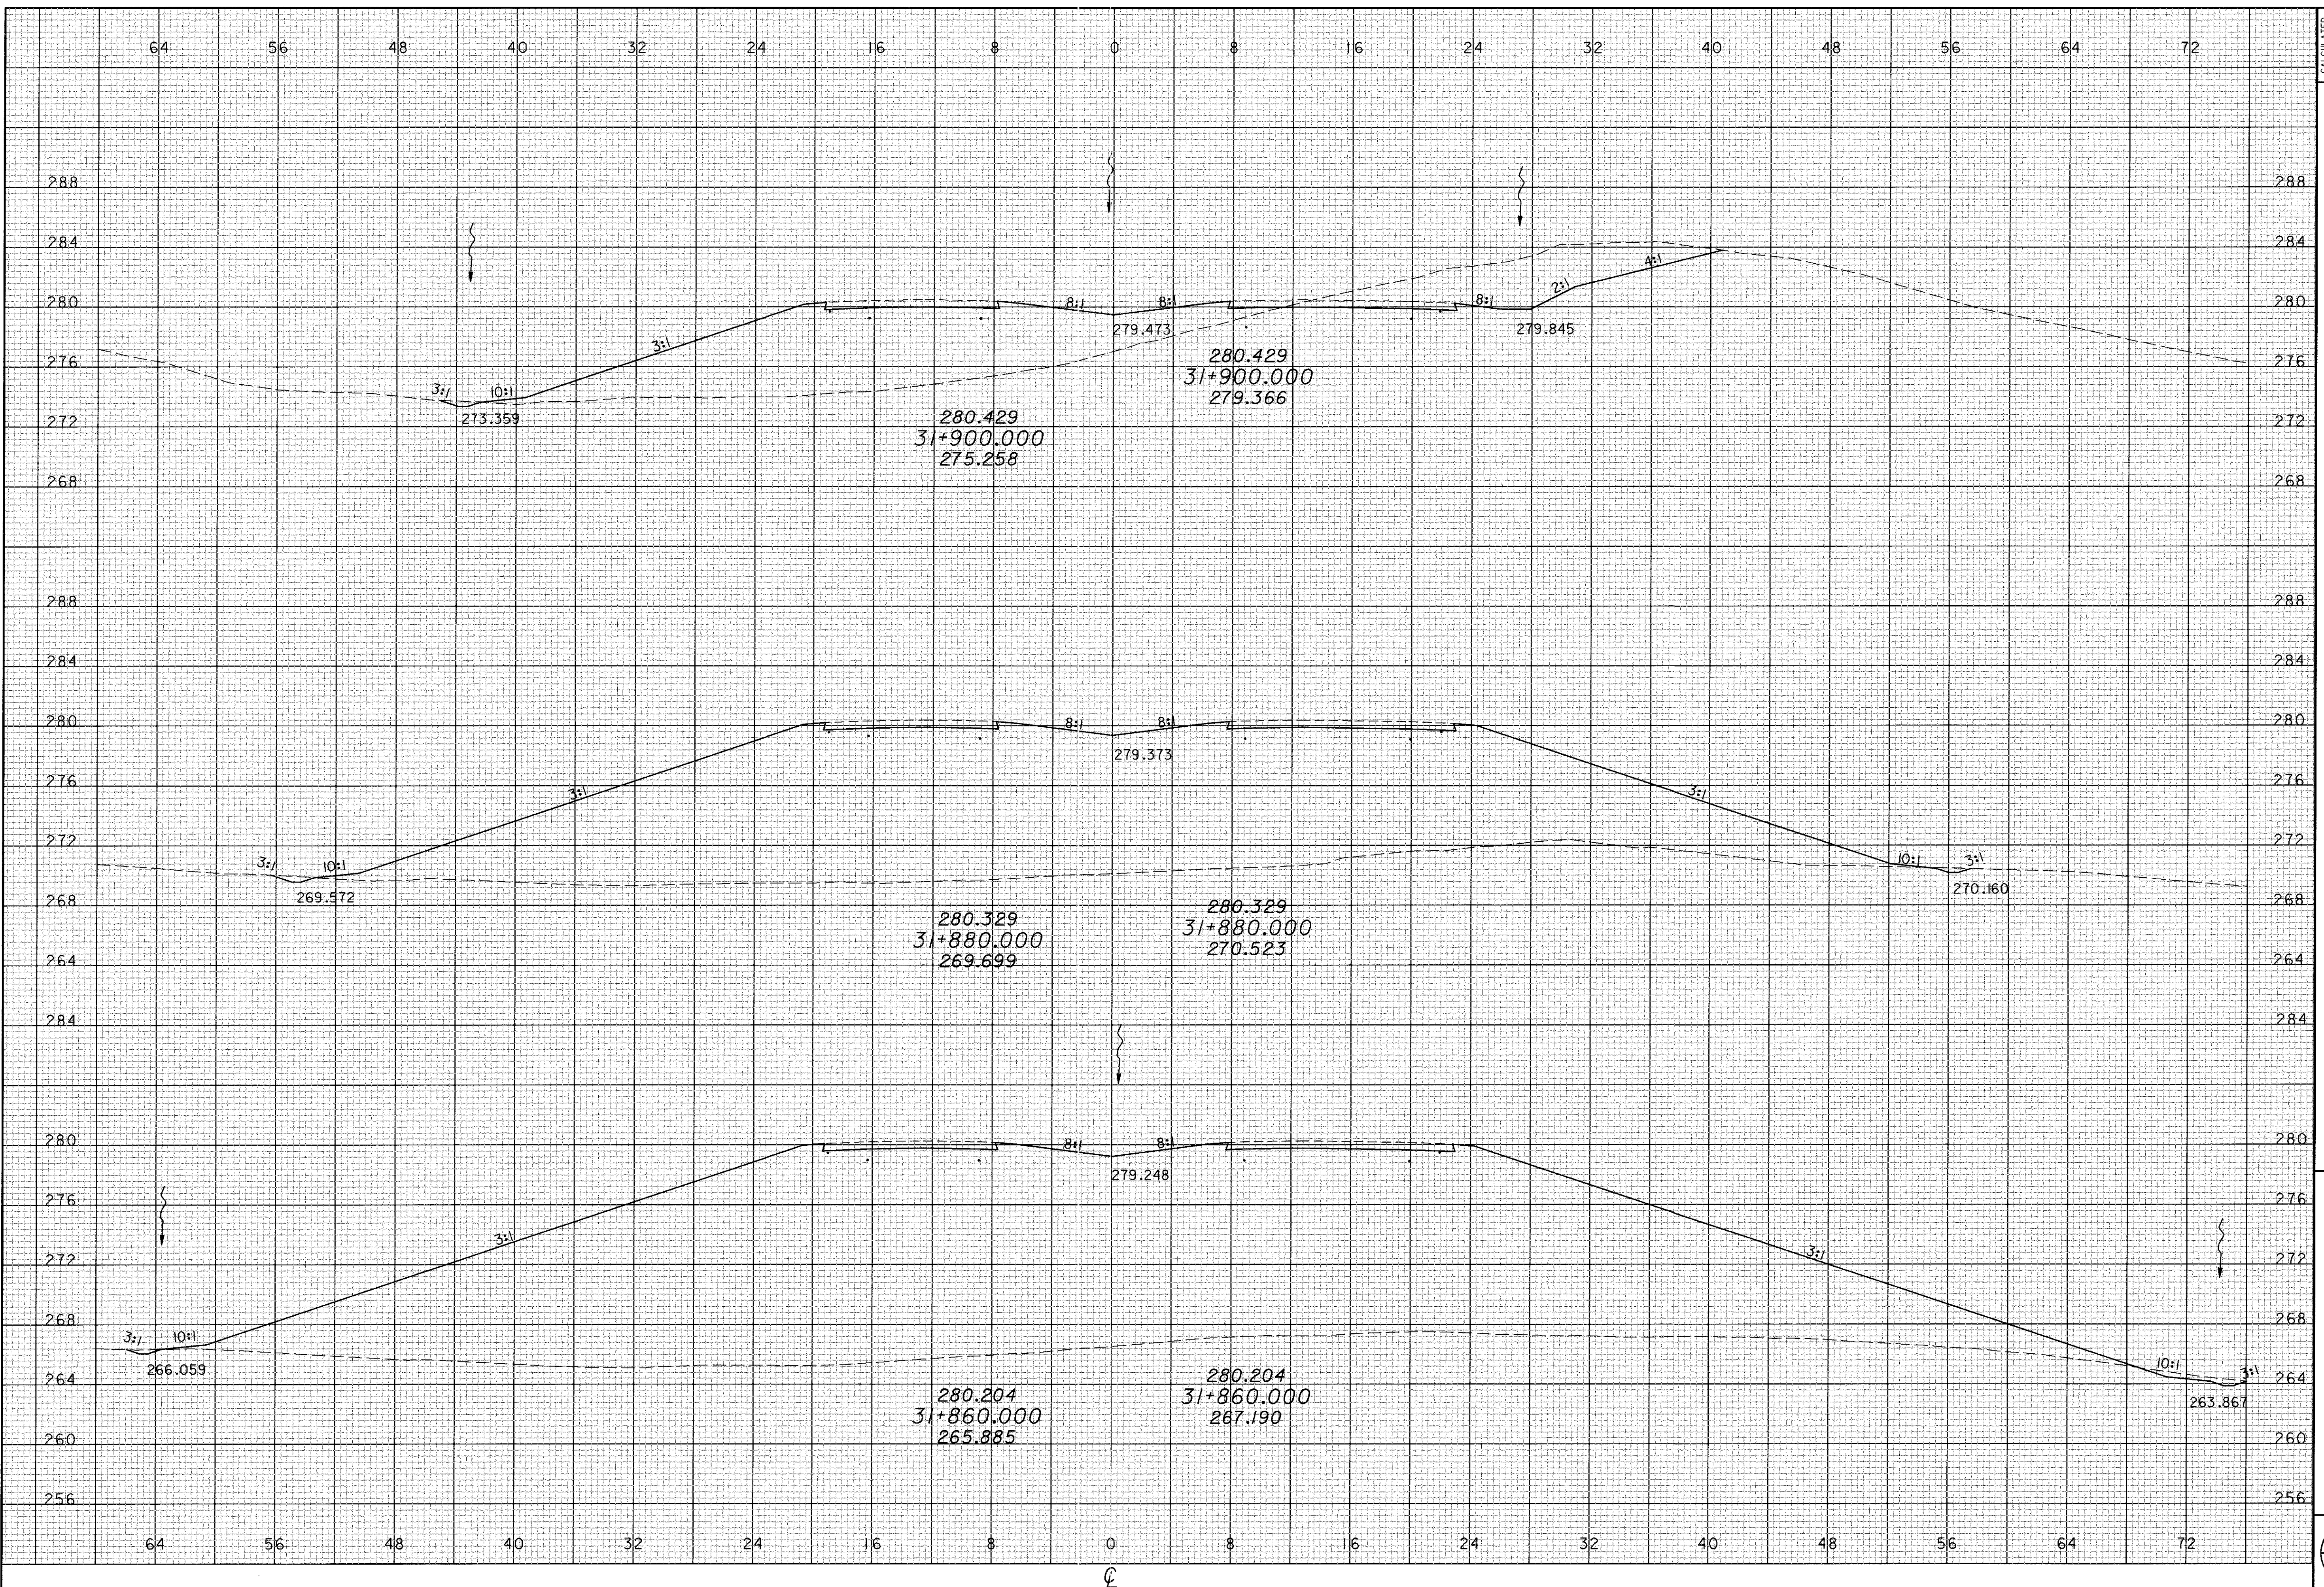


CALCULATED
PRS
CHECKED
TAL

CROSS SECTIONS
STA 31+860 TO 31+900

ATH-33-30.981

294
956

02 JAN 2001 15:44:22
at: \\B281\Wdmline\03\322.sht.dgn

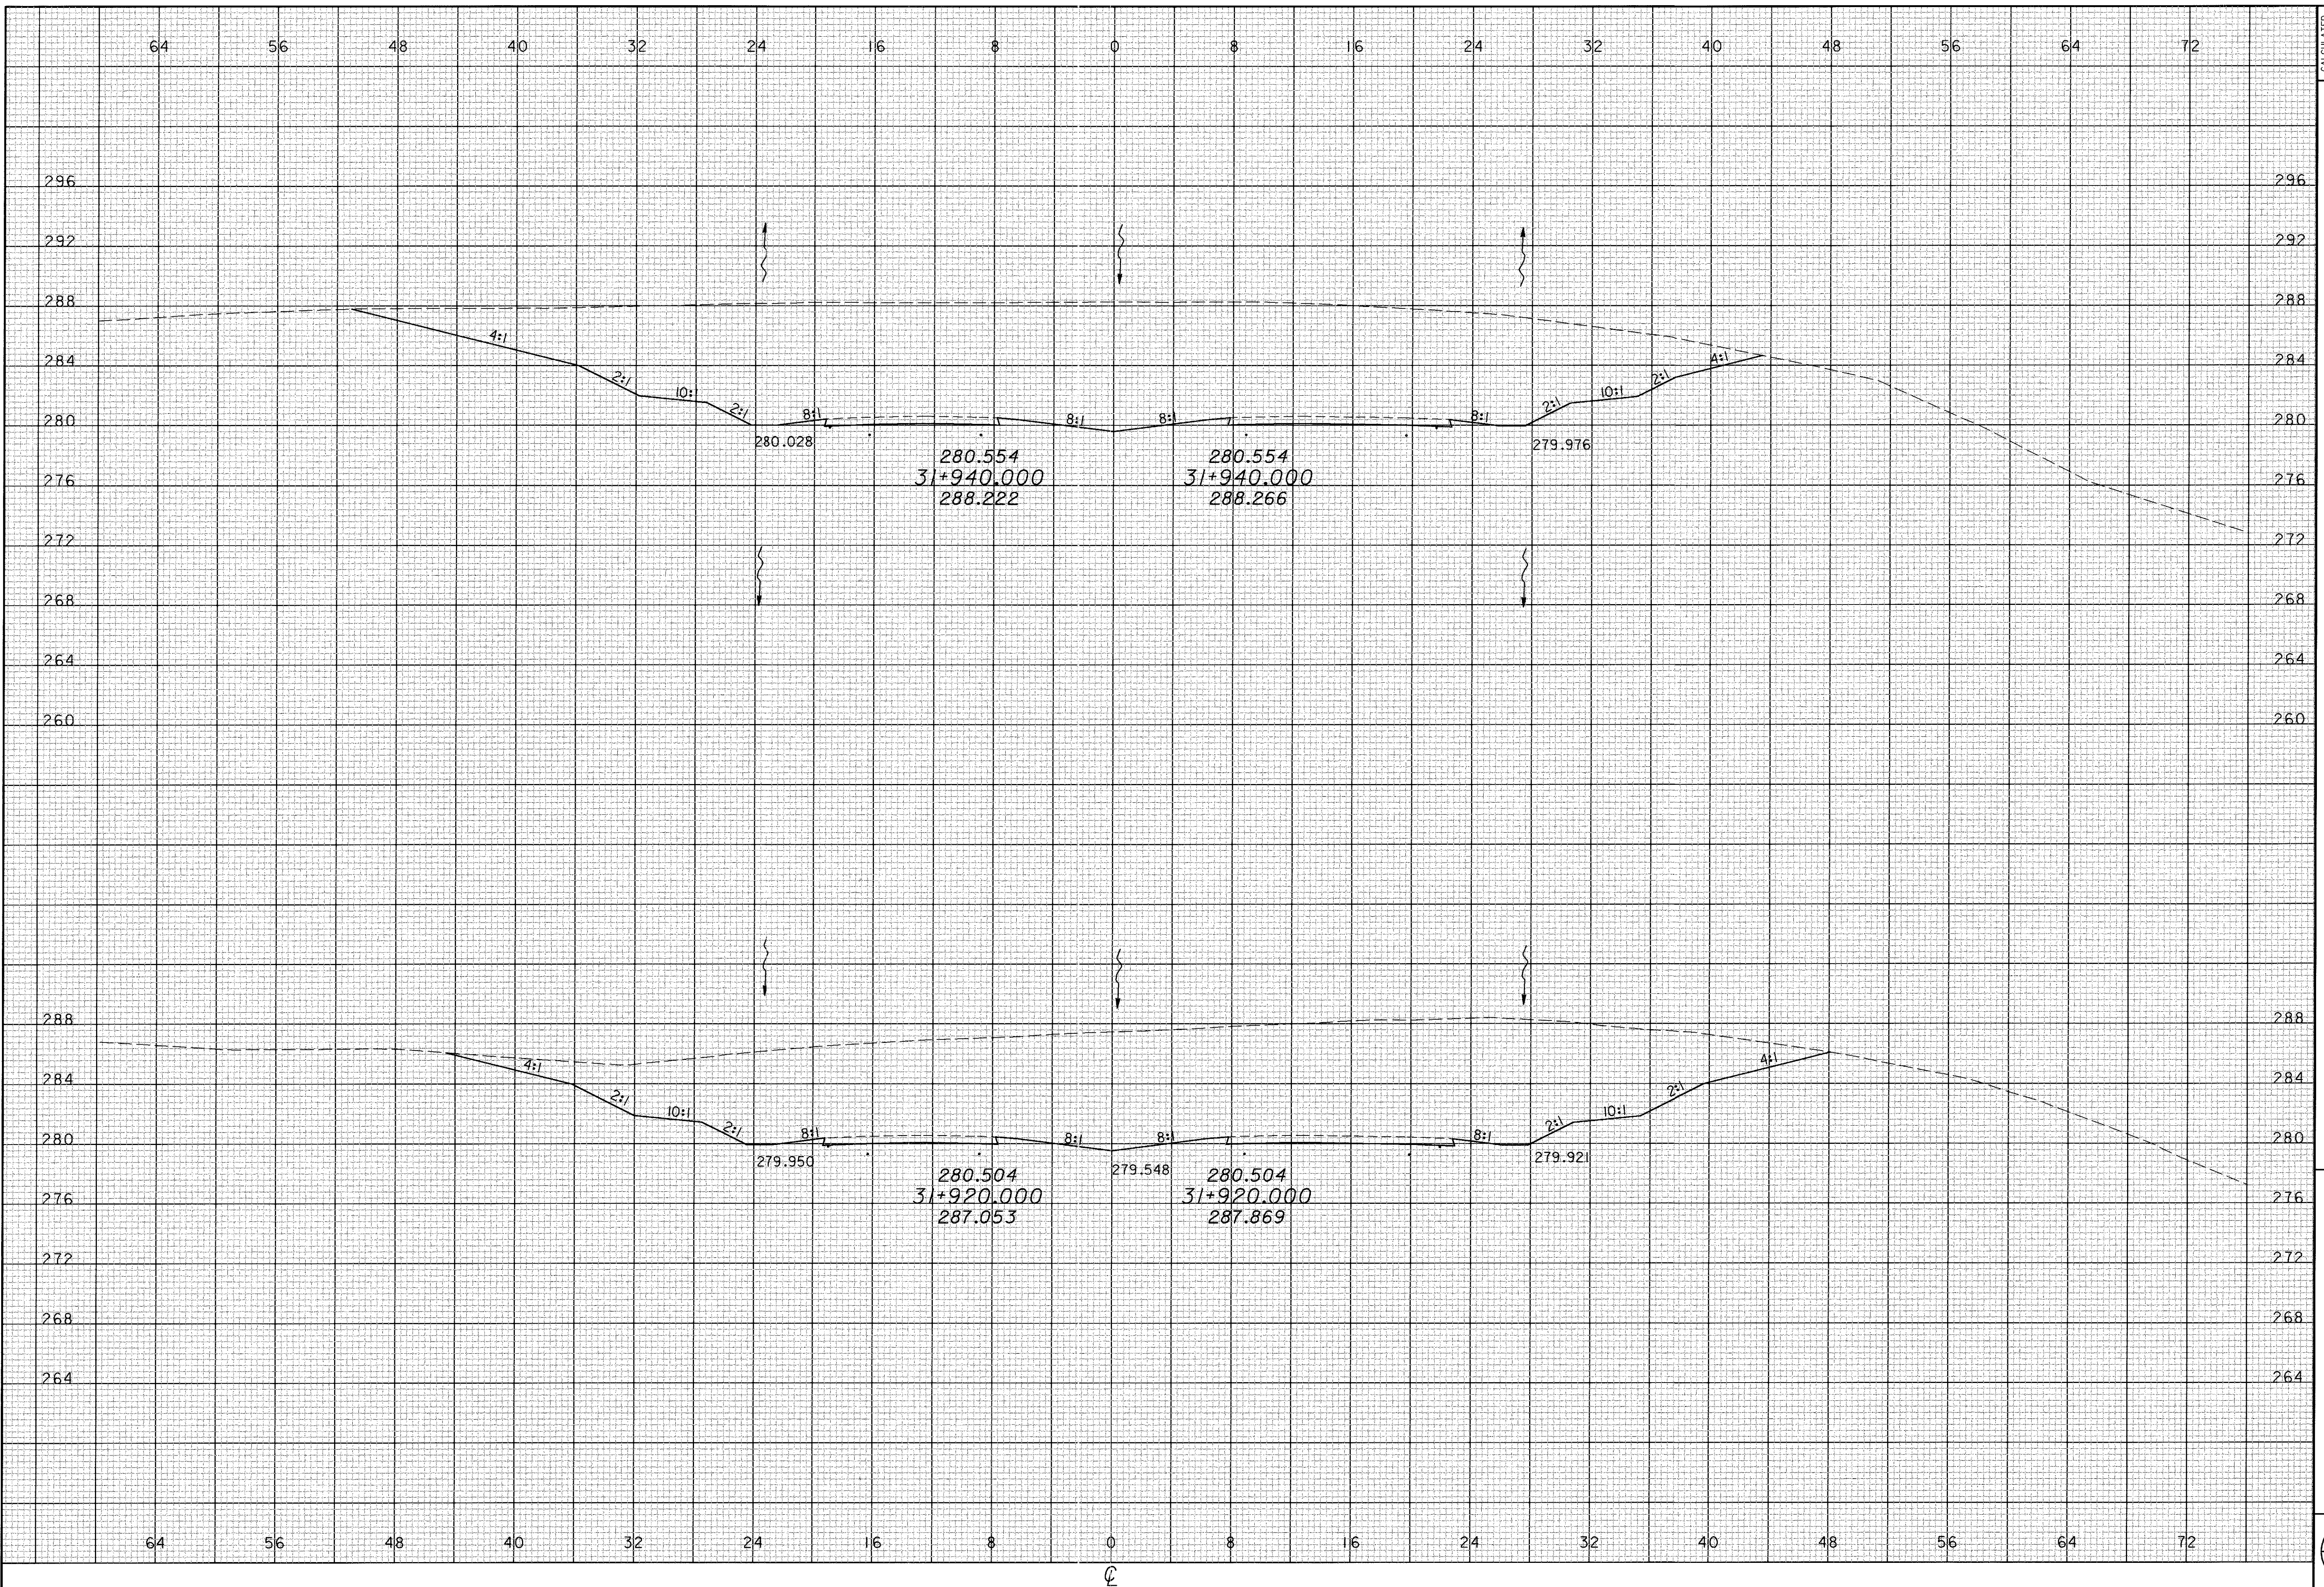


CALCULATED
PRS
CHECKED
TAL

CROSS SECTIONS
STA 31+920 TO 31+940

ATH-33-30.981

295
956


02 JAN 2001 15:44:23
C:\MSB\Mainline\033\sz_8m1.dgn

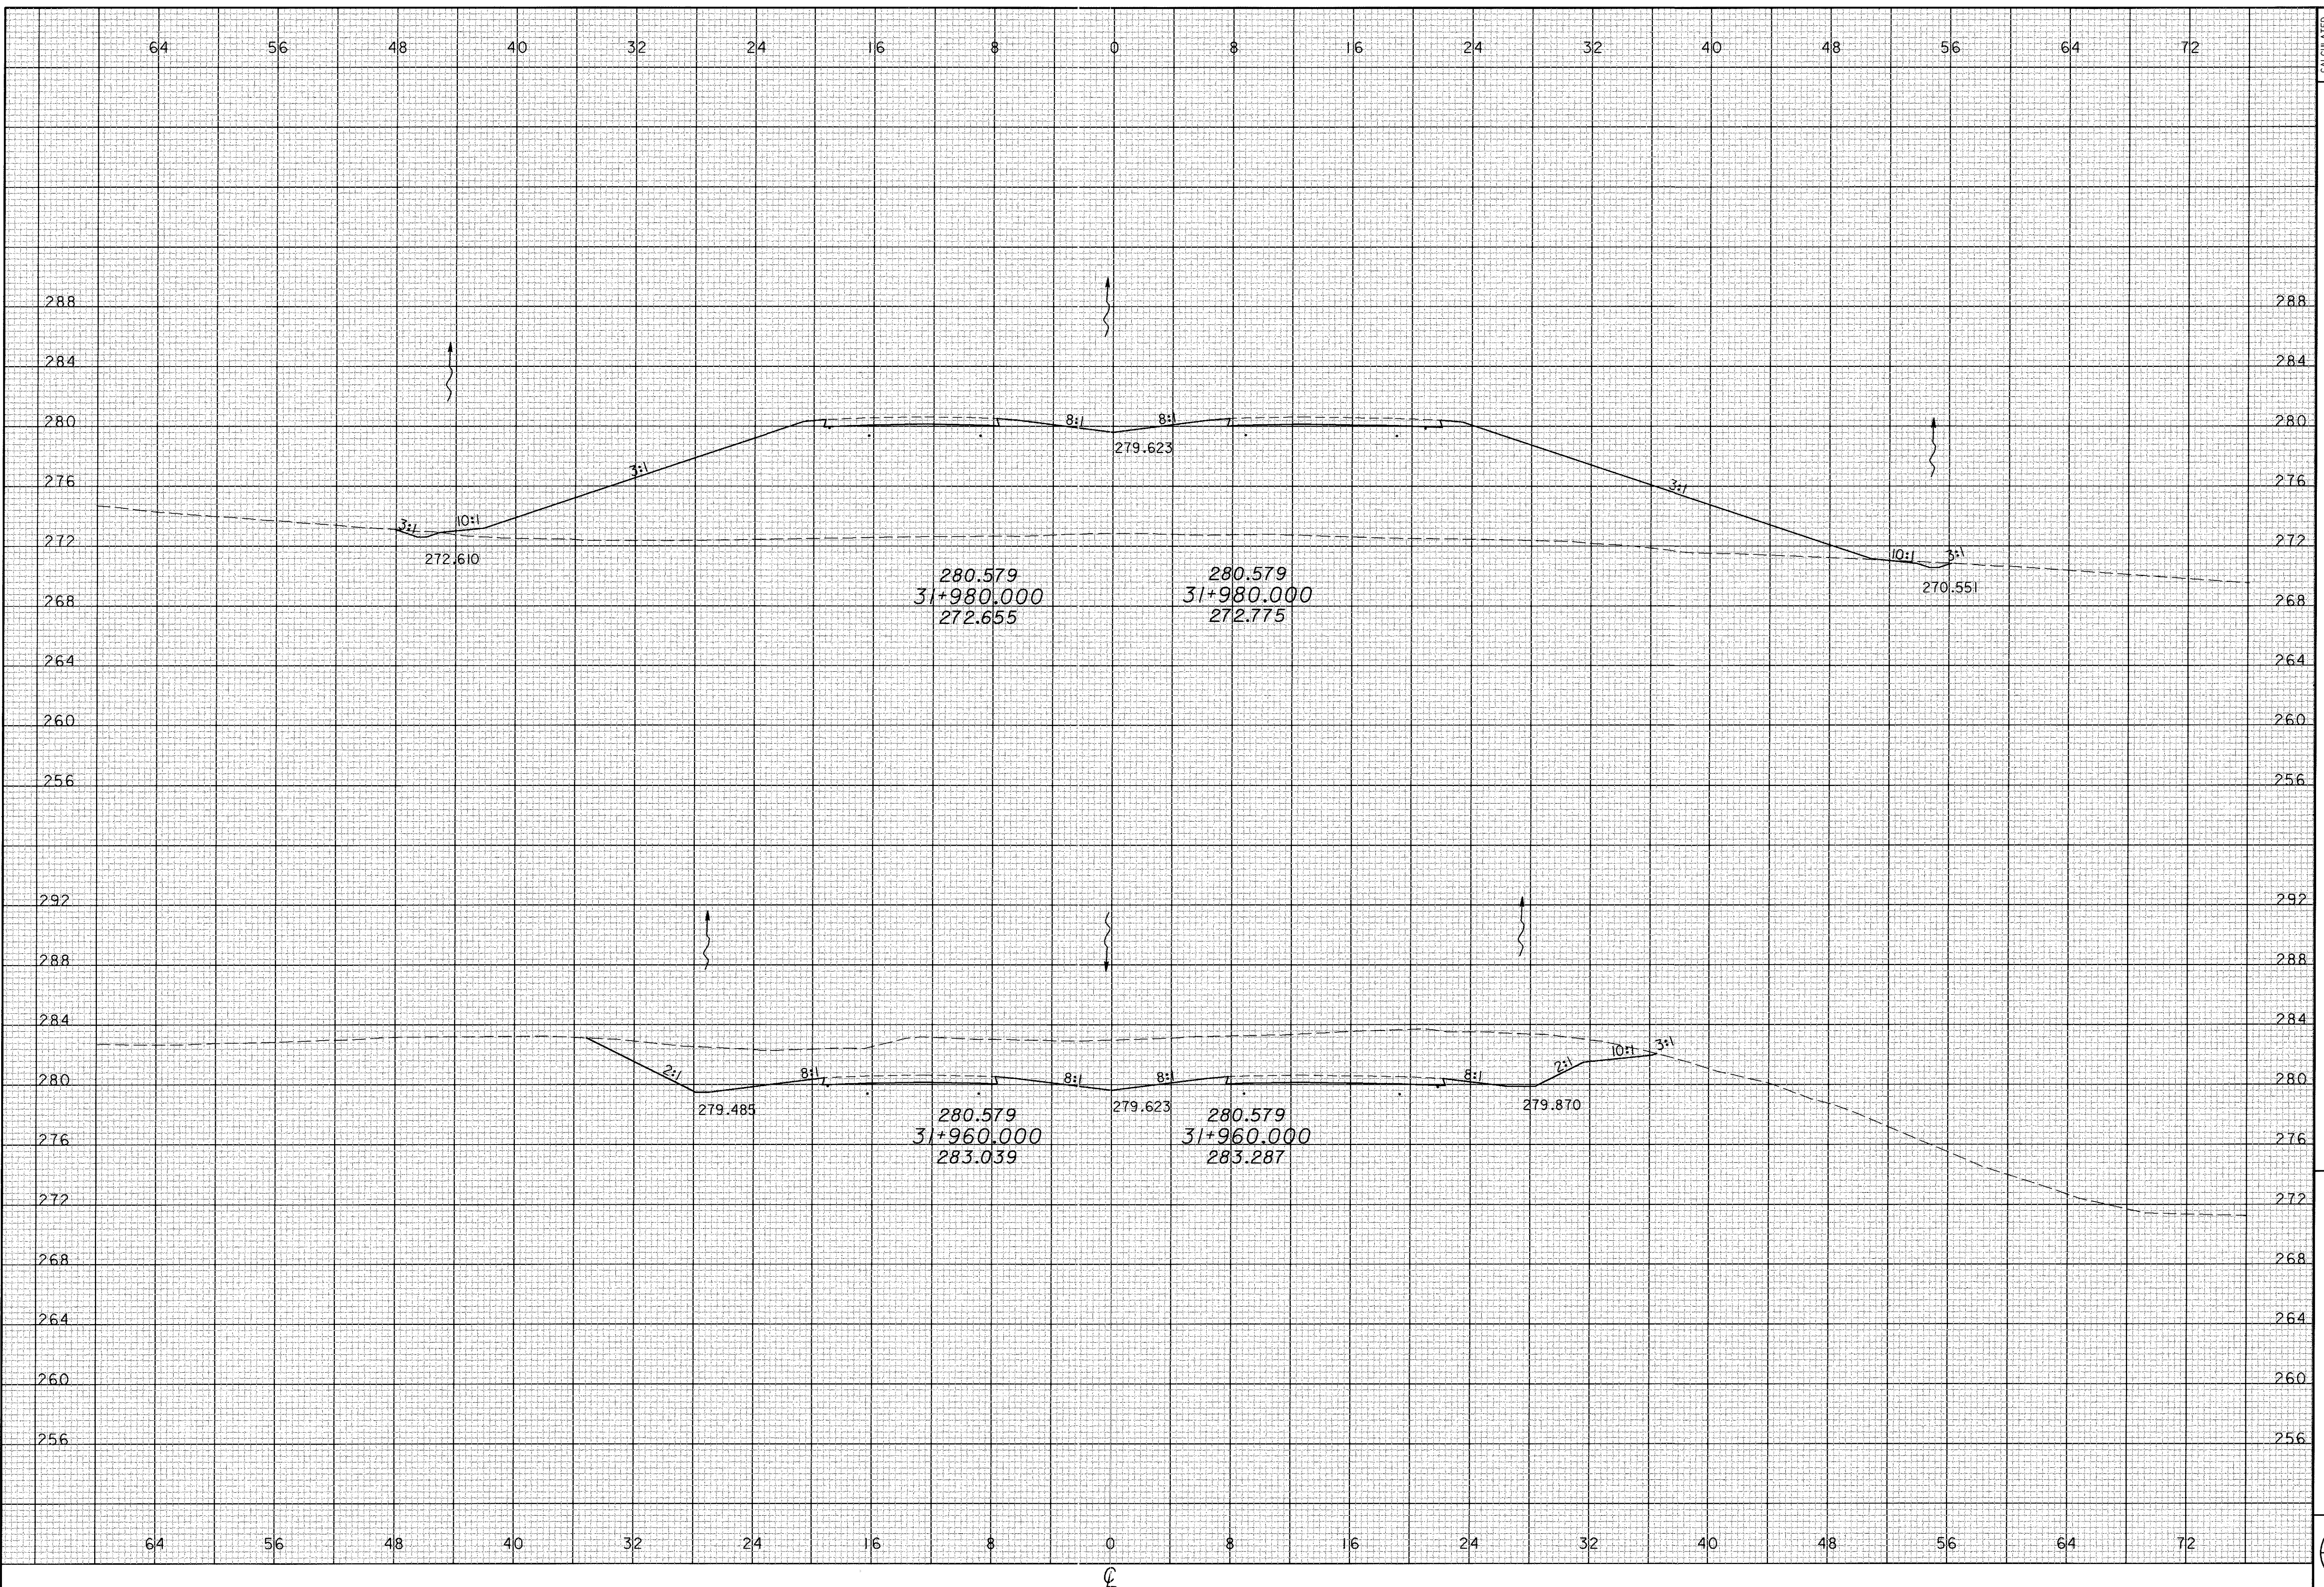

CROSS SECTIONS
STA 31+960 TO 31+980

ATH-33-30.981

CALCULATED
PRS
CHECKED
TAL

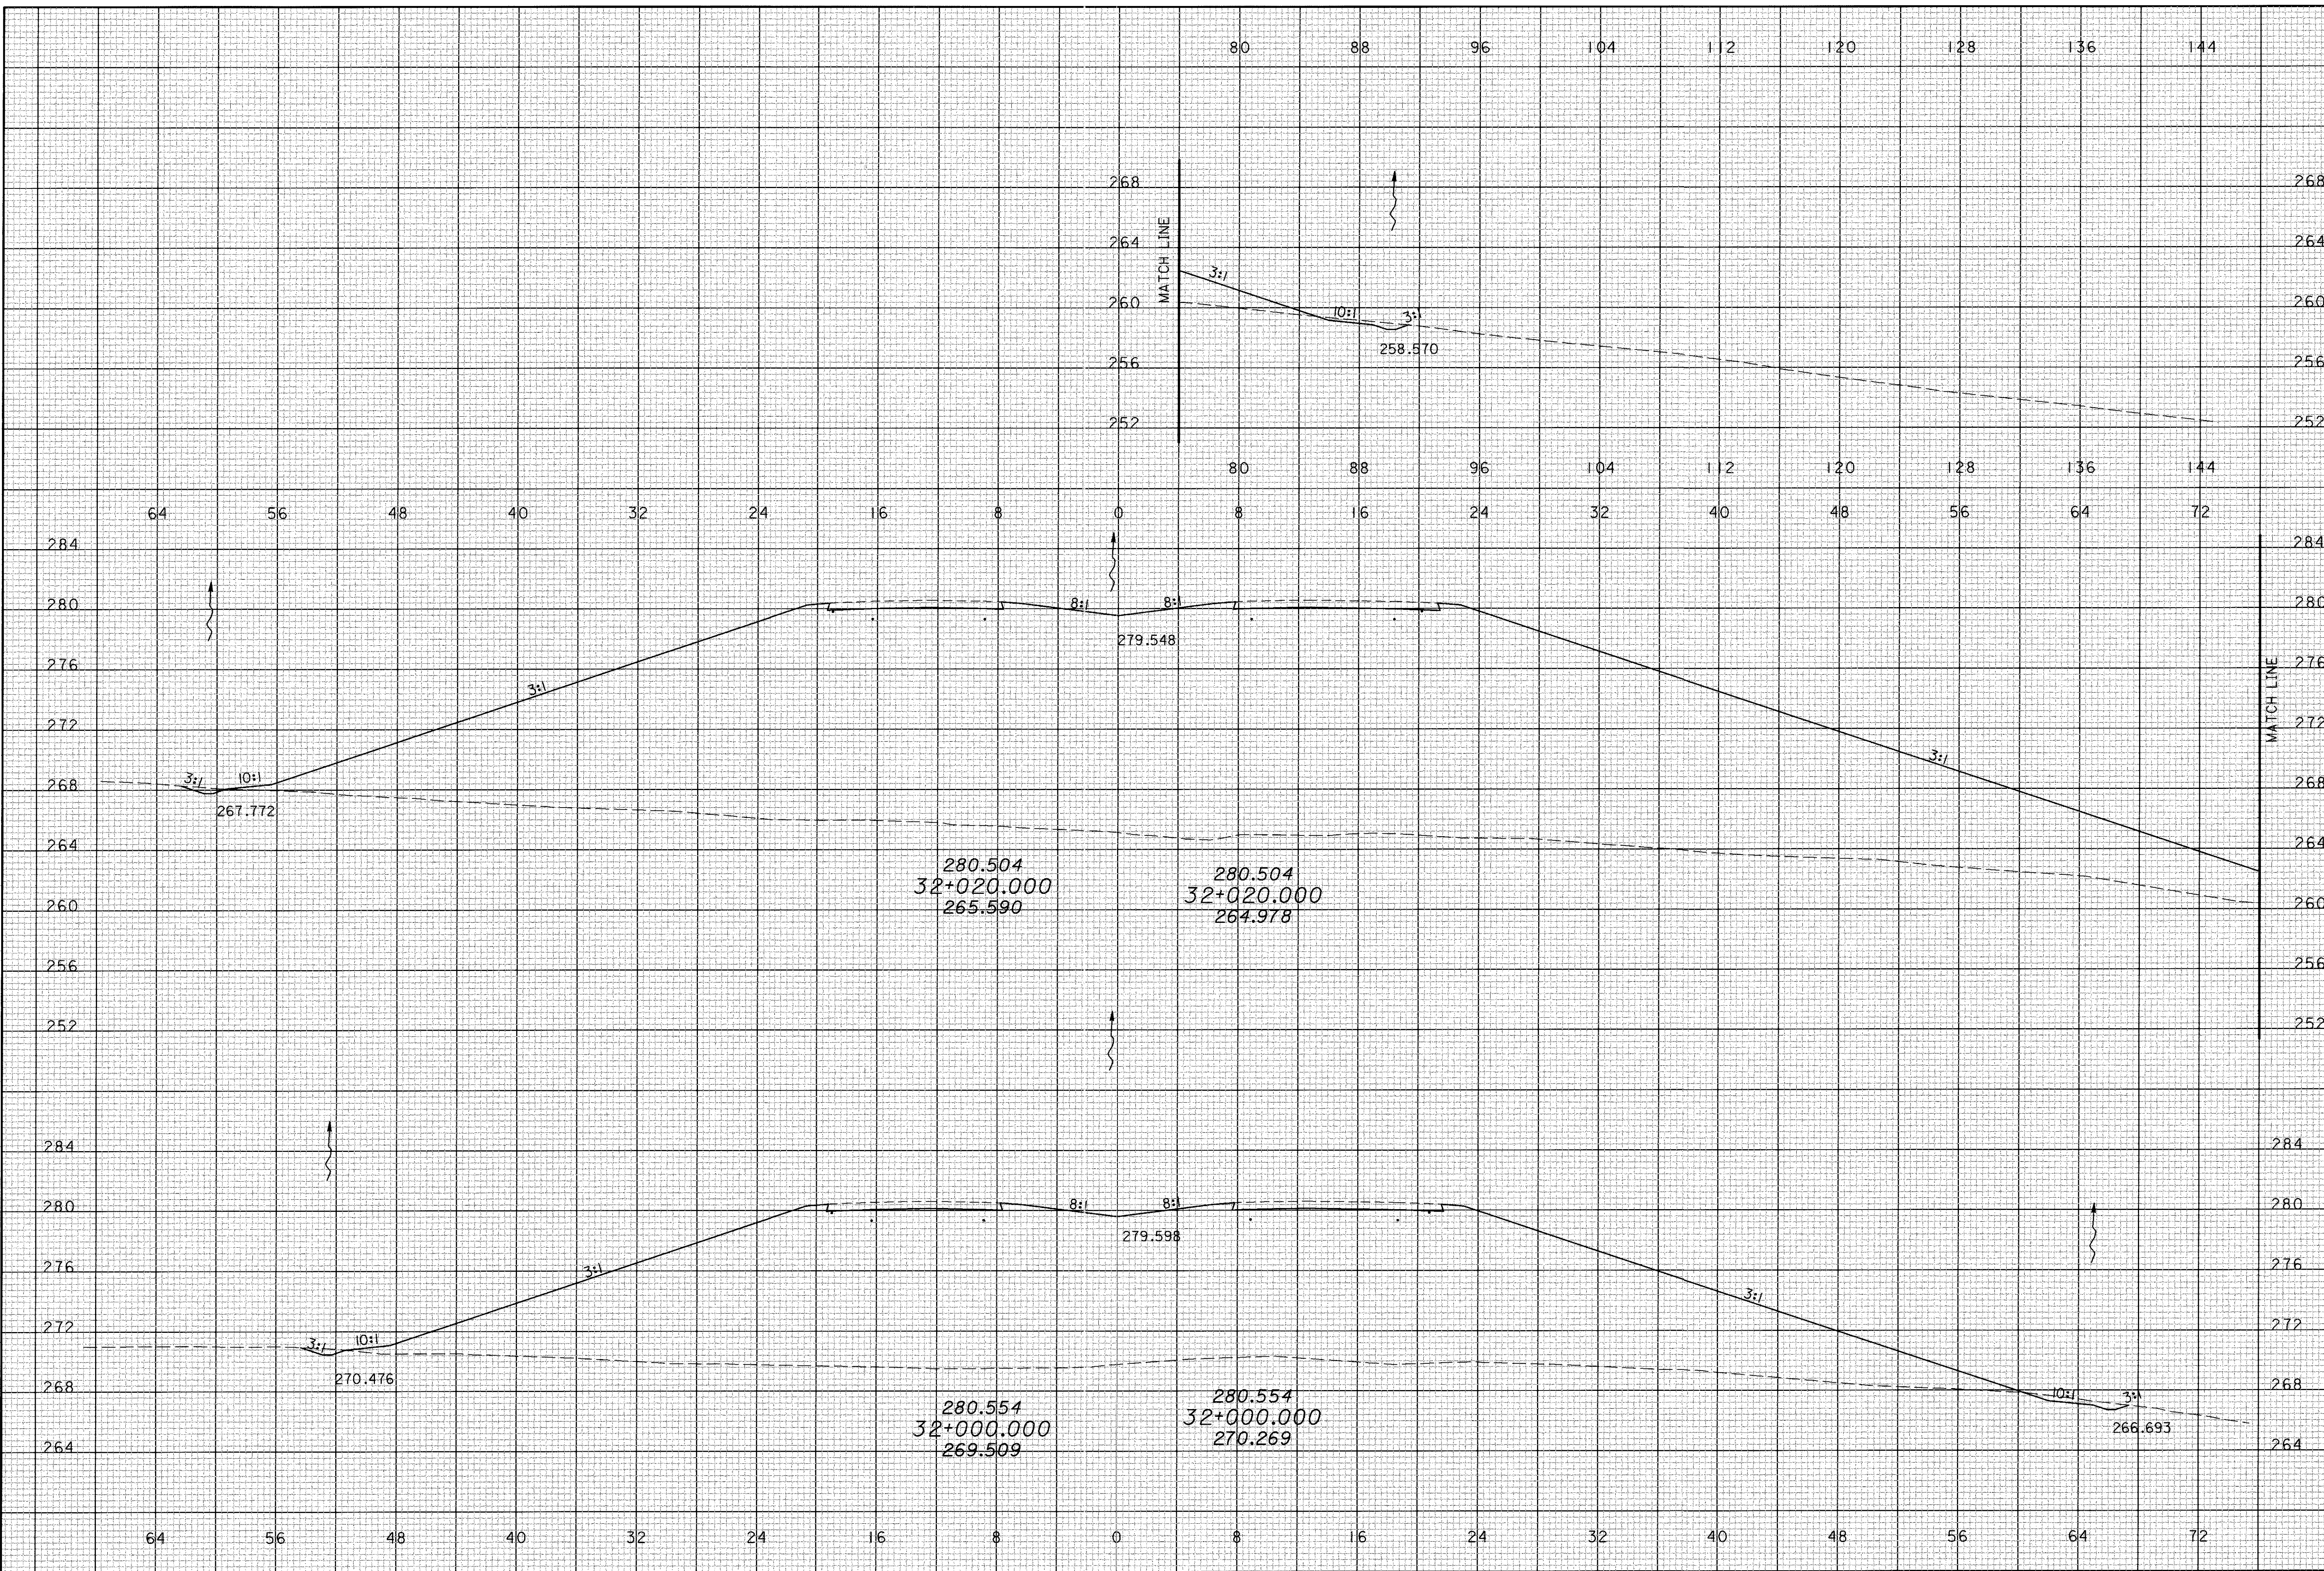

CALCULATED
PRS
CHECKED
TAL


**CROSS SECTIONS
STA 32+000 TO 32+020**

ATH-33-30.981

CALCULATED
PRS
CHECKED
TAL

CROSS SECTIONS
STA 32+040

ATH-33-30.981

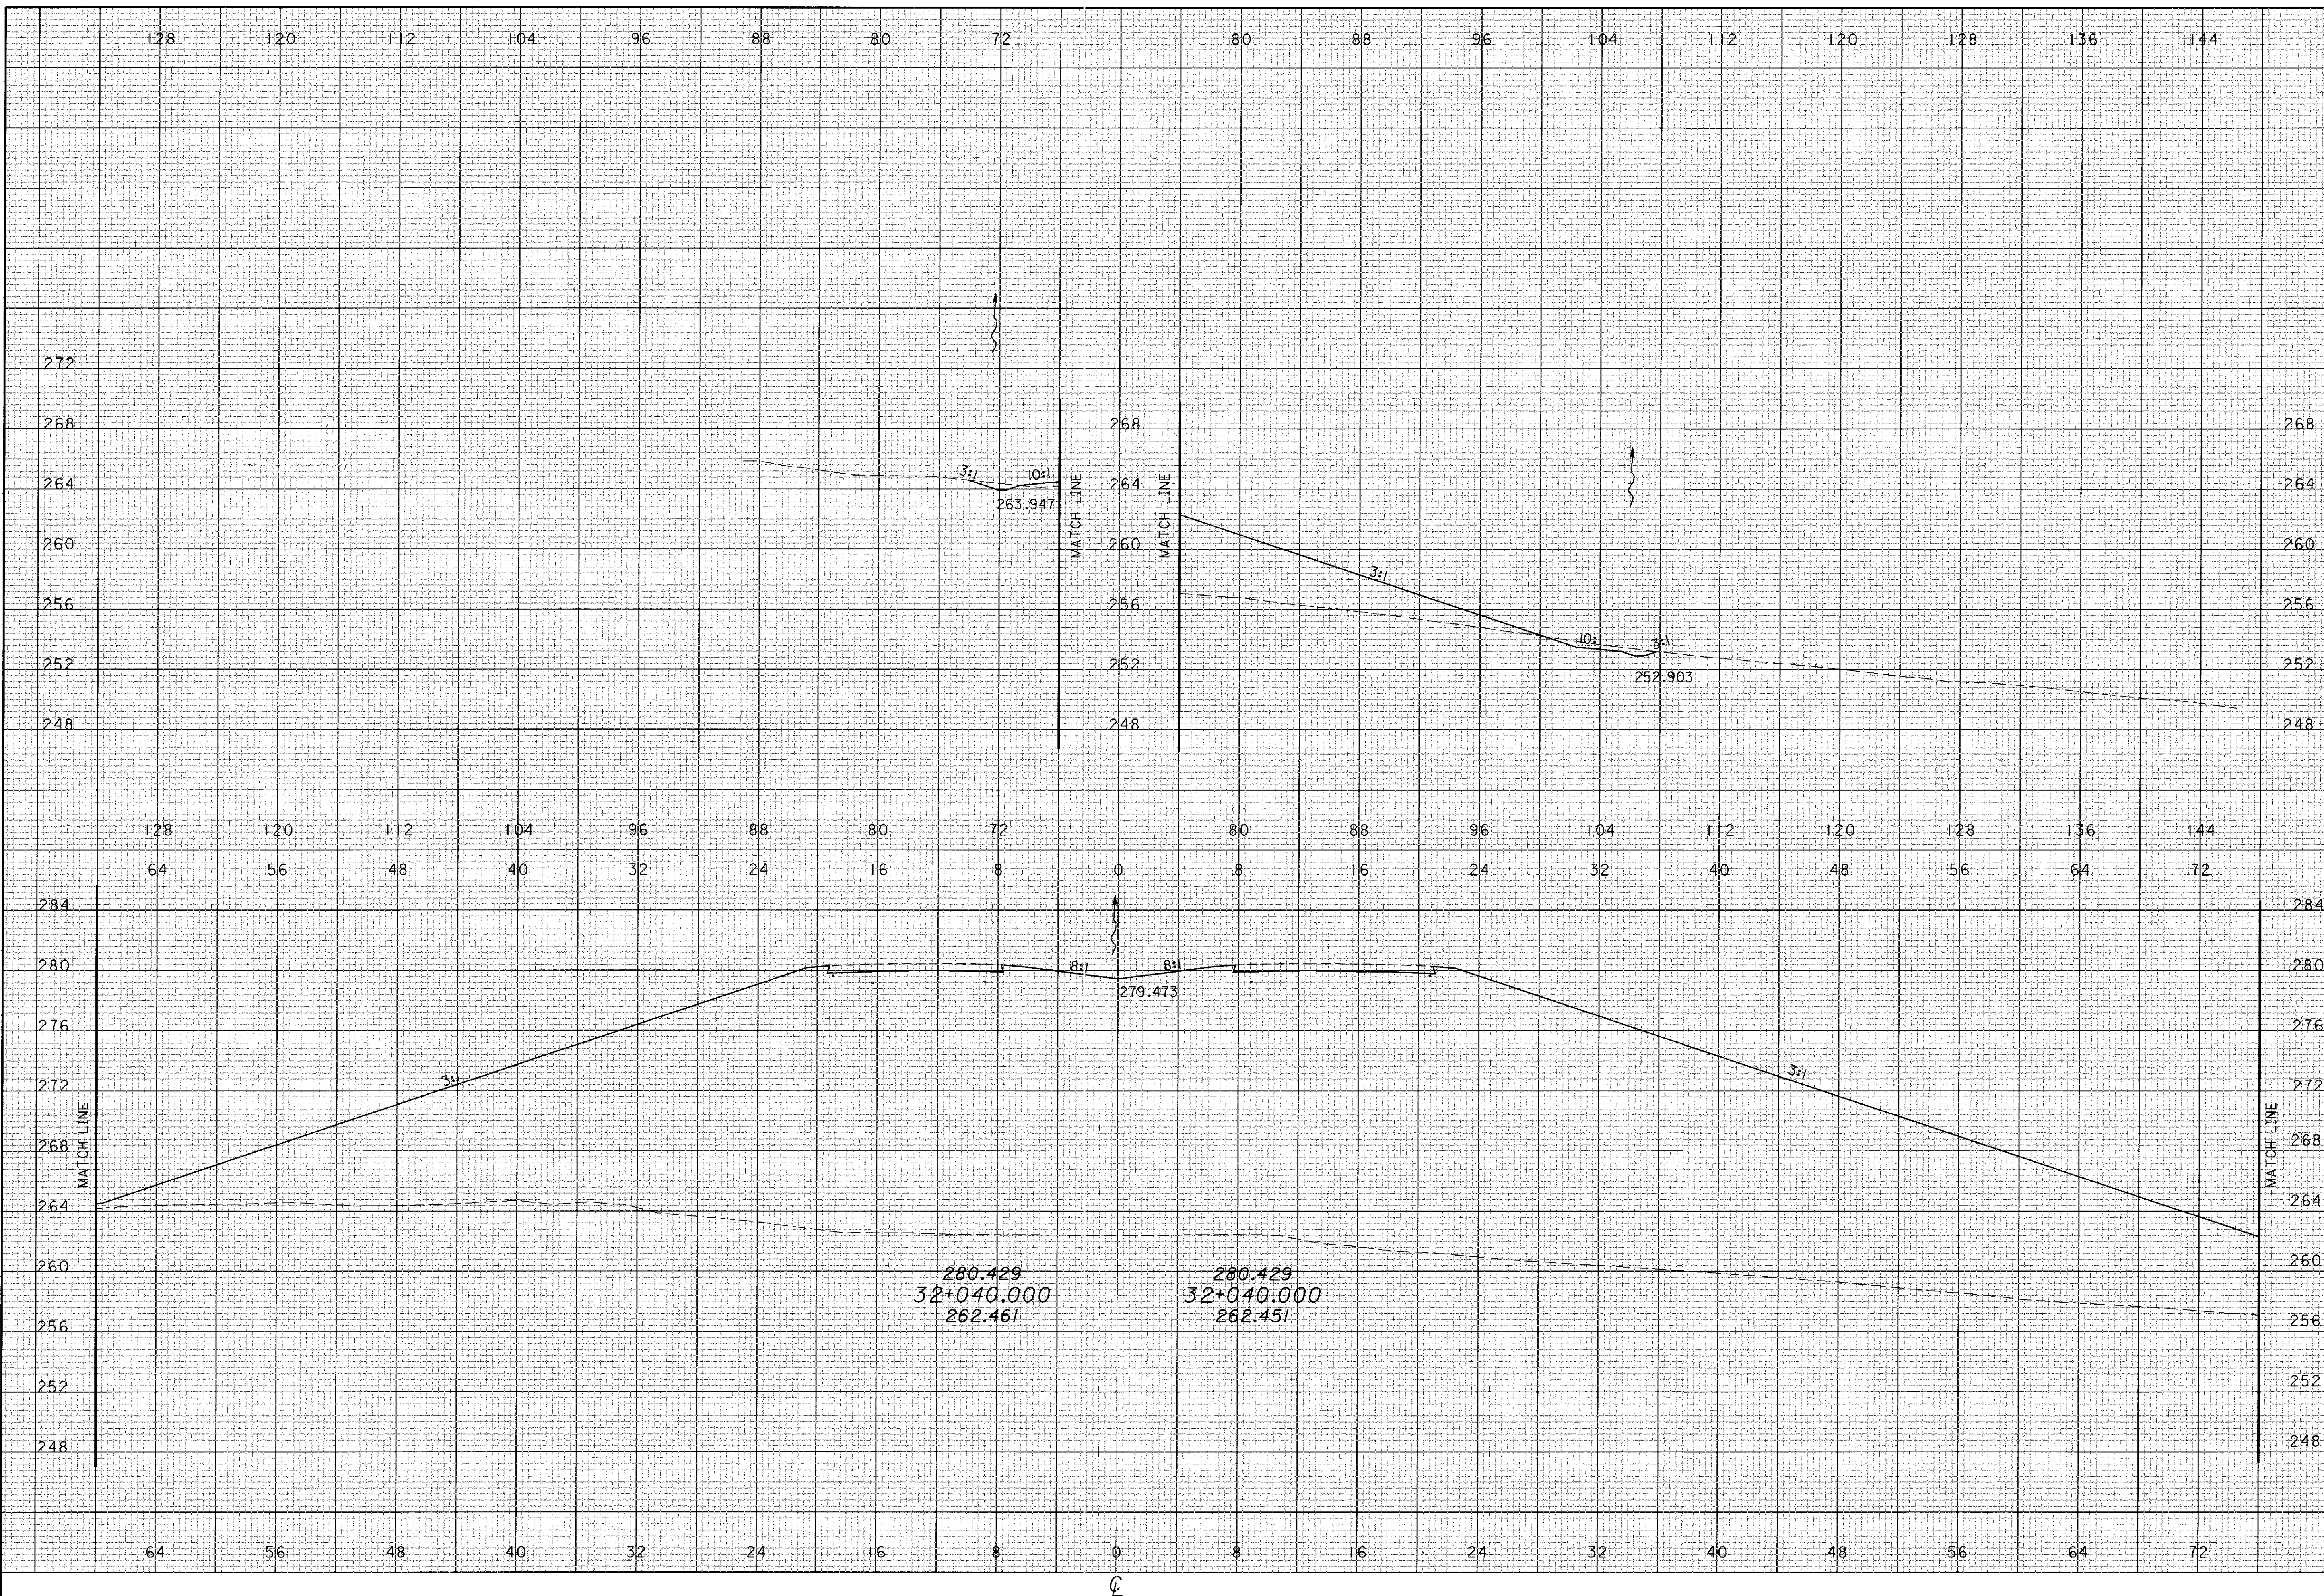


02 JAN 2001 15:44:25
D:\281\Marline\033\22_981.dgn

CALCULATED
 PRS
 CHECKED
 TAL

**CROSS SECTIONS
 STA 32+060**

ATH-33-30.981

299
 956

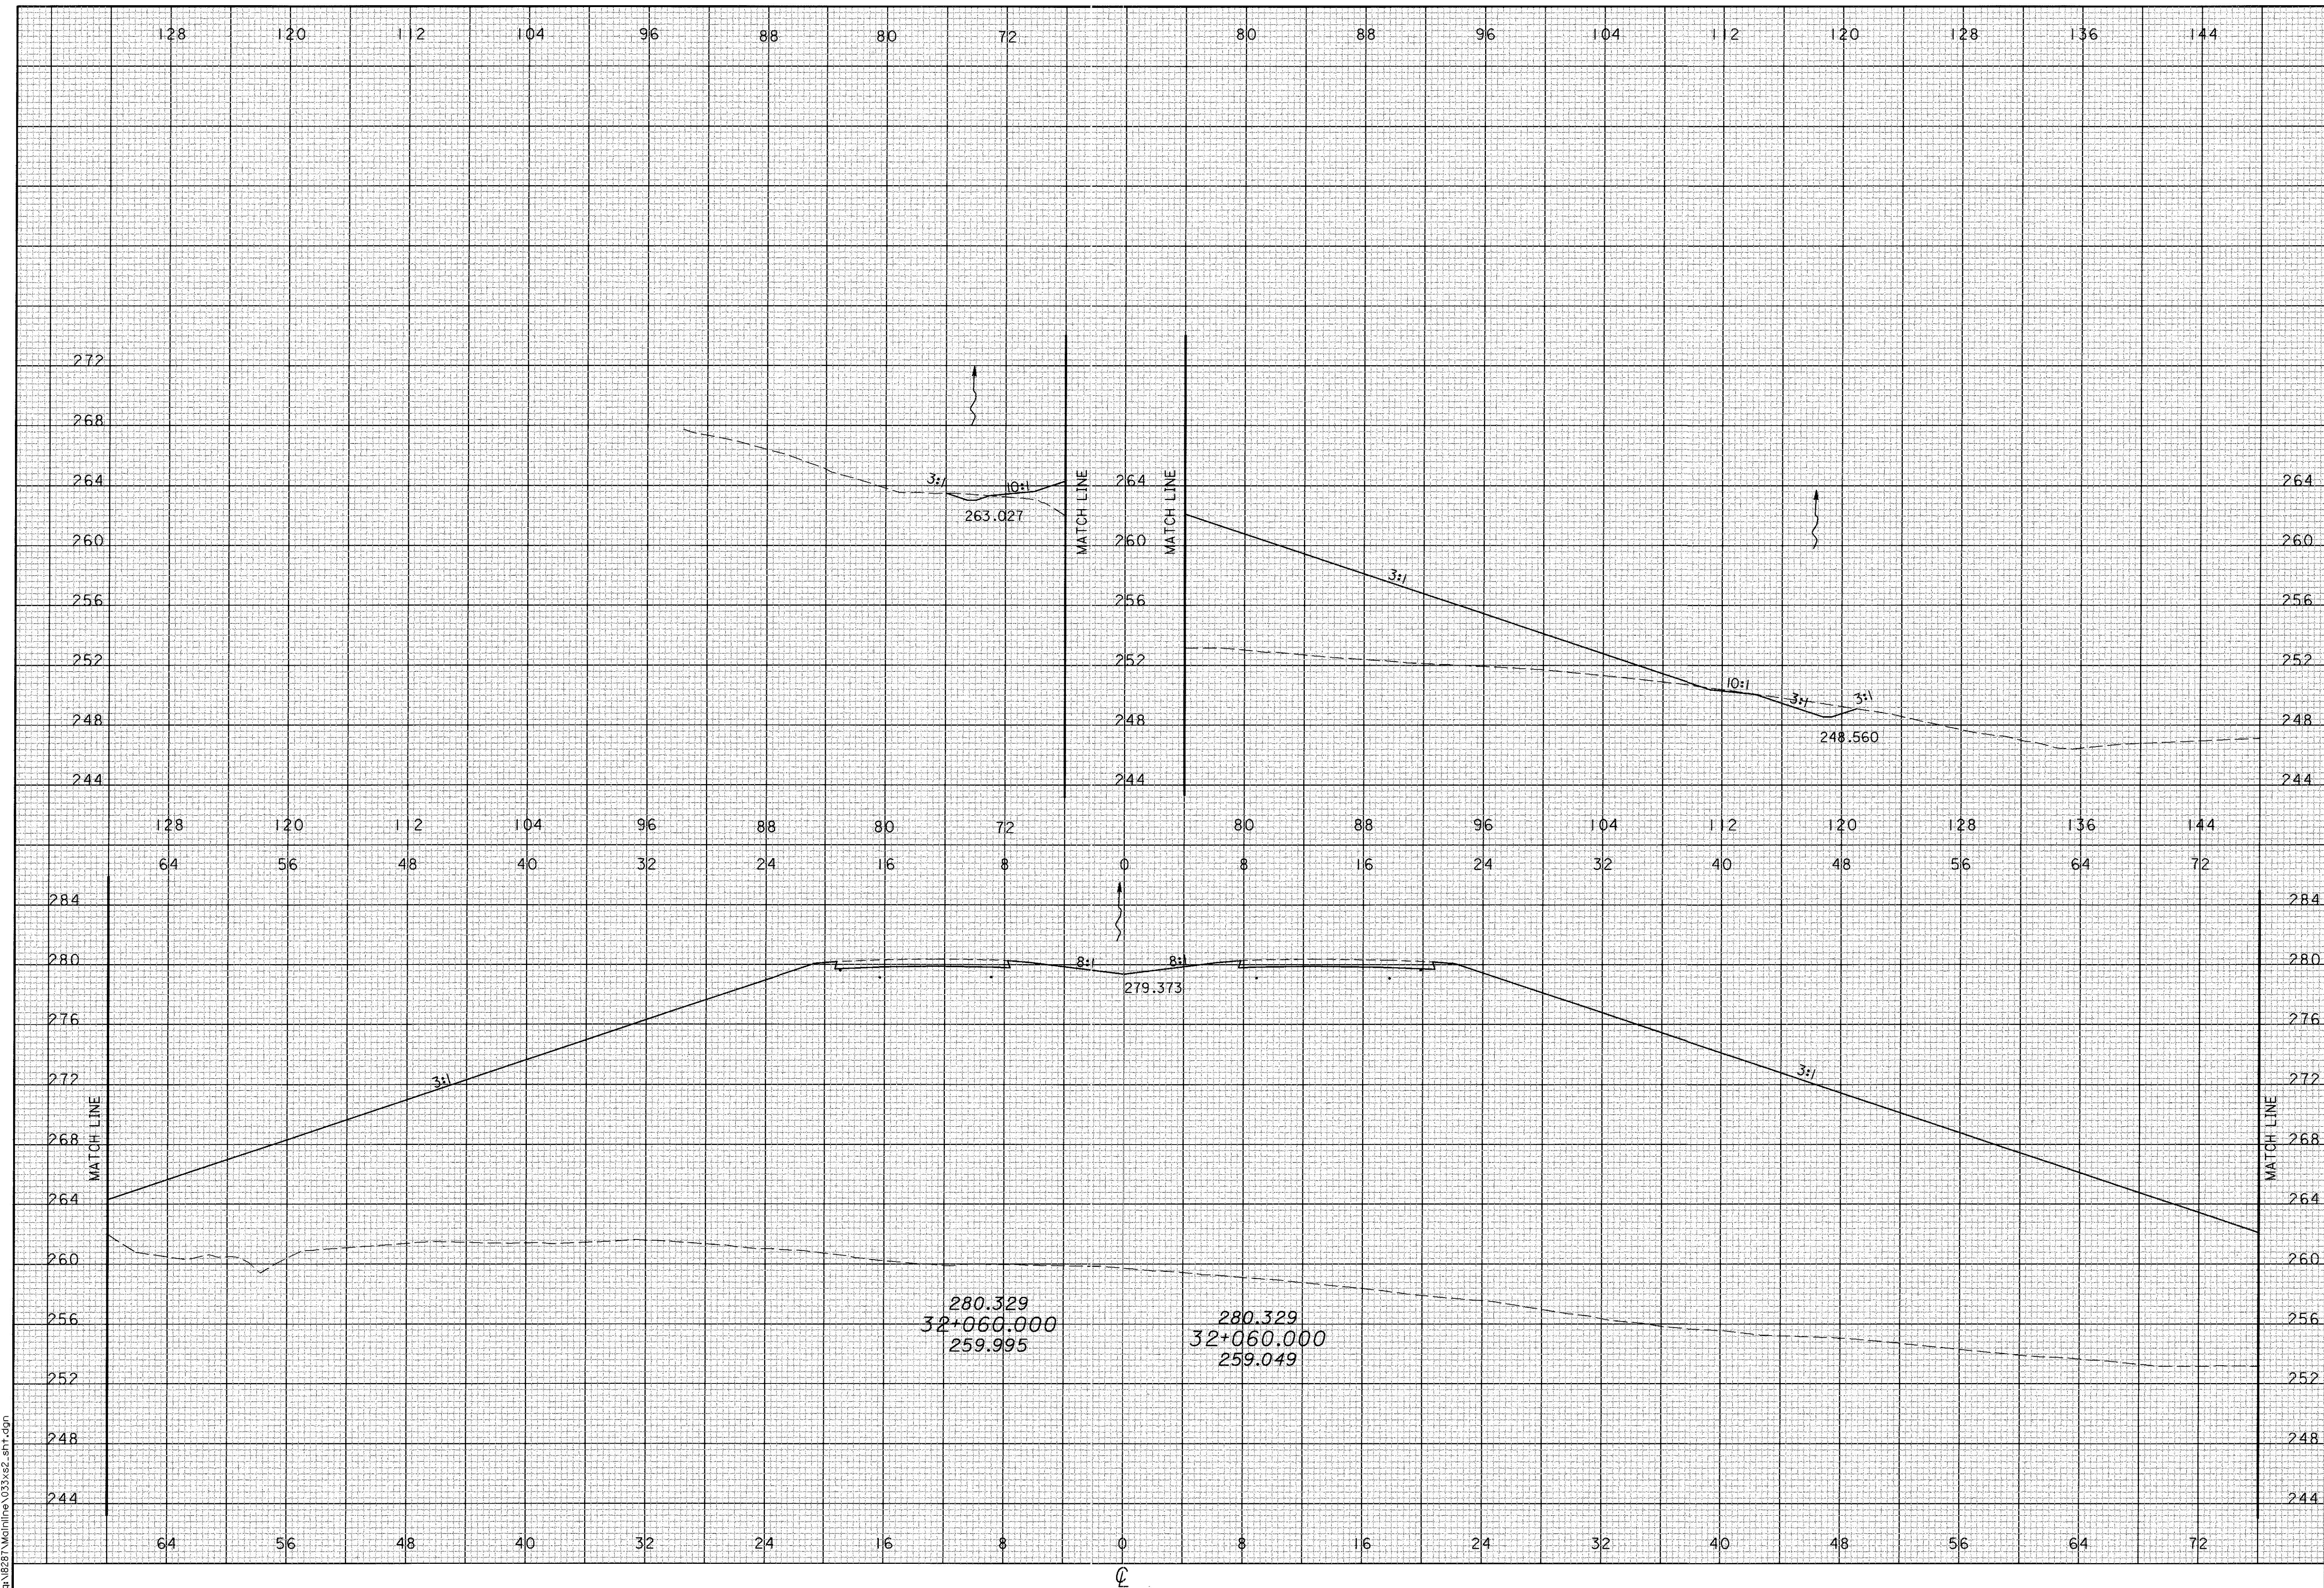

02 JUN 2001 15:44:25
 dr:\0281\work\line\032\22.spl.dgn