
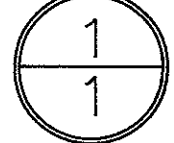


FHWA REGION	STATE	PROJECT
5	OHIO	



AUGLAIZE COUNTY
AUG- 33 -11.50

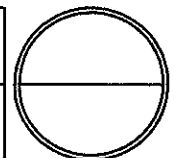

PLAT FOR VACATION OF RIGHT-OF-WAY
AUGLAIZE COUNTY
PUSHETA TOWNSHIP
Section 4-Town 6 South-Range 6 East

U.S.R.-33 CURVE DATA
P.I. STA. 170+65.68
 $\Delta = 23^{\circ}39'49''$ I.T.
 $D = 1^{\circ}00'04''$
 $R = 5723.18'$
 $T = 1198.95'$
 $L = 2363.71'$
 $E = 124.24'$

TANGENT TABLE		
NO.	DISTANCE	BEARING
1	162.78'	N 49°56'15"E
2	165.82'	N 89°08'40"W
3	51.21'	S 36°58'20"W
4	166.25'	S 42°08'58"W
5	263.42'	N 87°06'15"E
6	205.58'	S 73°48'57"W
7	199.71'	S 72°16'57"W

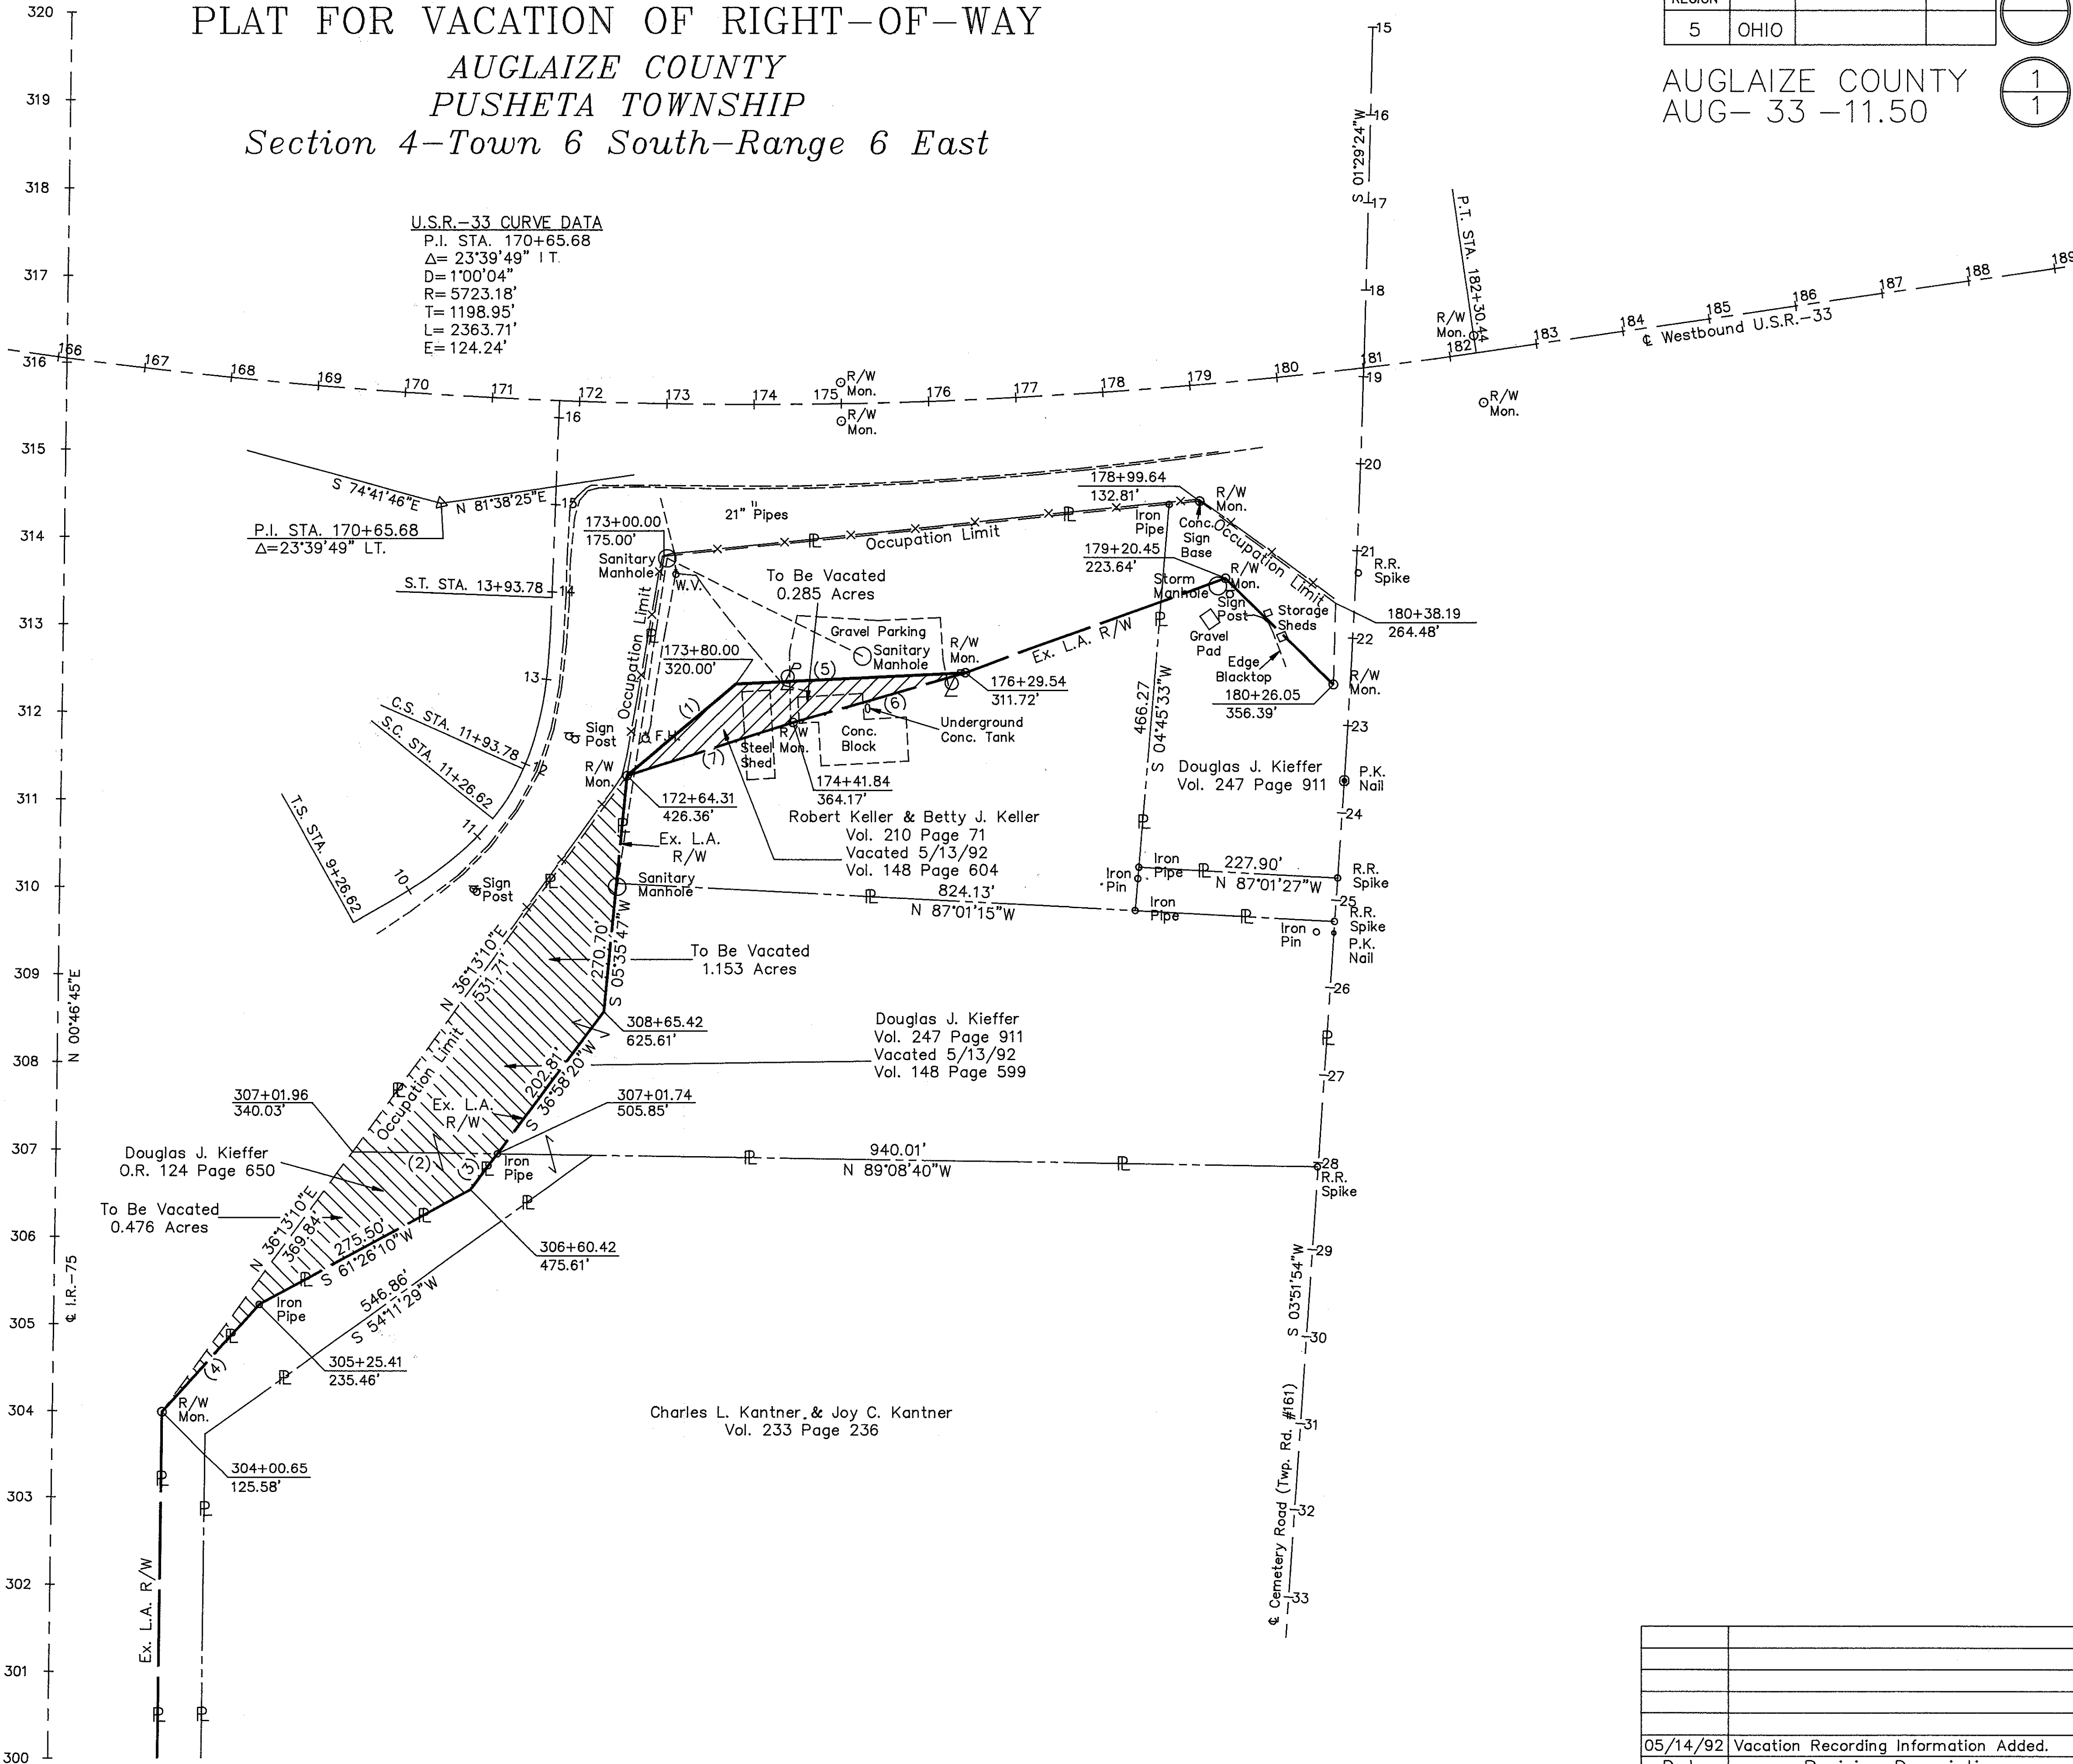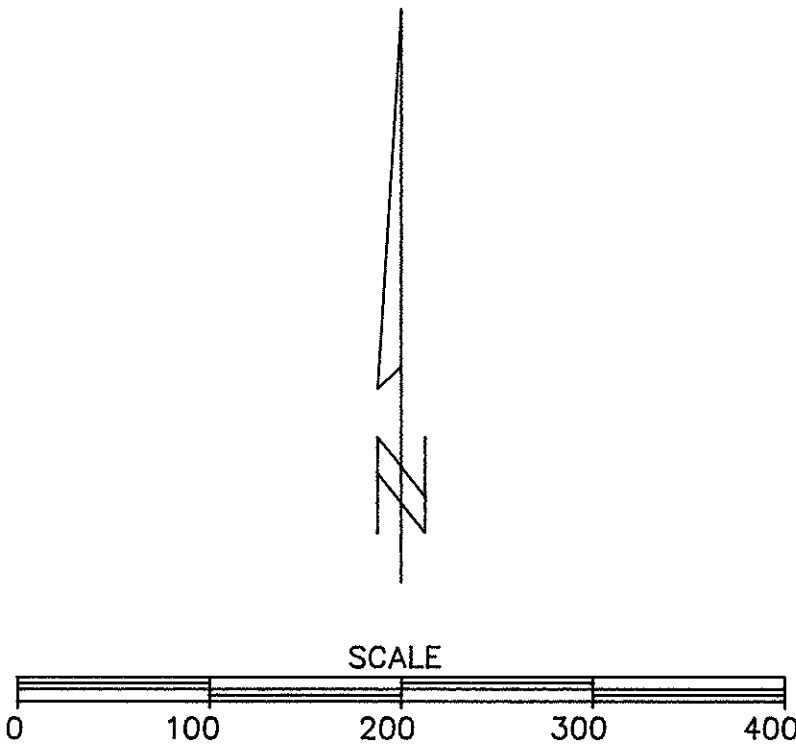

05/14/92	Vacation Recording Information Added.
Date	Revision Description
Completion Date: 12/27/90	