



TYPICAL 1 - RESURFACING DETAIL

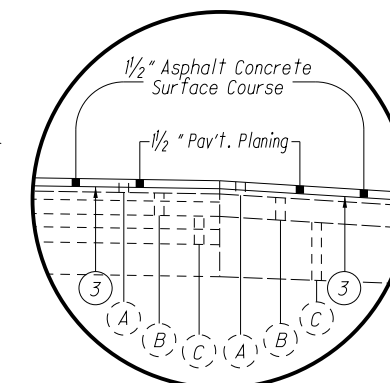

TYPICAL 2 - RESURFACING DETAIL

- ① — ITEM 442 - ASPHALT CONCRETE SURFACE COURSE,
12.5MM, TYPE B (446), AS PER PLAN
- ② — ITEM 254 - PAVEMENT PLANING, ASPHALT CONCRETE
- ③ — ITEM 407 - TACK COAT (0.075 GAL./S.Y.)
- ④ — ITEM 606 - GUARDRAIL, TYPE MGS
- ⑤ — ITEM 209 - LINEAR GRADING
- ⑥ — ITEM 659 - SEEDING AND MULCHING

- (A) — EXISTING ASPHALT CONCRETE
- (B) — EXISTING BITUMINOUS AGGREGATE BASE
- (C) — EXISTING AGGREGATE BASE
- (D) — EXISTING SUBBASE
- (E) — EXISTING 4" UNDERDRAIN
- (F) — EXISTING 6" UNDERDRAIN
- (G) — EXISTING GUARDRAIL
- (H) — EXISTING 50" CONCRETE BARRIER
- (I) — EXISTING CURB AND GUTTER
- (J) — EXISTING 9" REINFORCED CONCRETE PAVEMENT
- (K) — EXISTING CURB

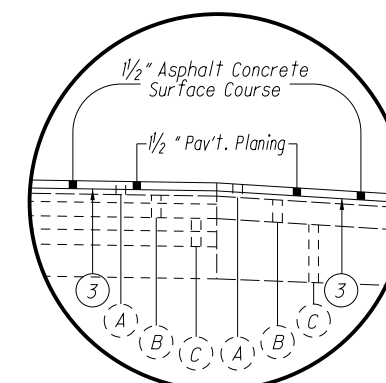

TYPICAL 3 - RESURFACING DETAIL

LINCOLN AVE. - SLM 20.46 JEANETTE AVE. - SLM 23.10
FIFTH ST. - SLM 22.67 HILL ST. - SLM 23.32
MACKEY AVE. - SLM 22.91