


BELMONT COUNTY, OHIO

TITLE SHEET	1
TYPICAL SECTIONS	2
PLAN AND PROFILE	3
CROSS SECTIONS	4-8

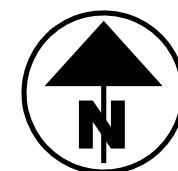

ADA DESIGN WAIVERS NONE REQUIRED

UNDERGROUND UTILITIES
Contact Two Working Days Before You Dig
 OHIO811.org Before You Dig
OHIO811, 8-1-1, or 1-800-362-2764 (Non members must be called directly)




Stantec

10200 Alliance Road,
Suite 300
Cincinnati OH 45242
(513) 842-8200

[illegible]

THE STANDARD SPECIFICATIONS OF THE STATE OF OHIO, DEPARTMENT OF
TRANSPORTATION, INCLUDING SUPPLEMENTAL SPECIFICATIONS LISTED IN
THE PLANS, CHANGES LISTED IN THE PROPOSAL, AND THE SUPPLEMENTAL
SPECIFICATION 800 VERSION INDICATED ON THE PROPOSAL SHALL GOVERN
THIS IMPROVEMENT.



Jack Marchbanks, PhD
Director, Department of Transportation

TITLE SHEET

DESIGN AGENCY	
 Stantec 10200 Alliance Road. Suite 300 Cincinnati, OH 45242 (513) 842-8200	
DESIGNER	
XXX	
REVIEWER	
XXX MM-DD-YY	
PROJECT ID	
118147	
SHEET	TOTAL
P.1	0

LEGEND

- ① ITEM 304, 6" AGGREGATE BASE
- Ⓐ EXISTING PAVEMENT-VARIABLE DEPTH ASPHALT PAVEMENT AND AGGREGATE BASE

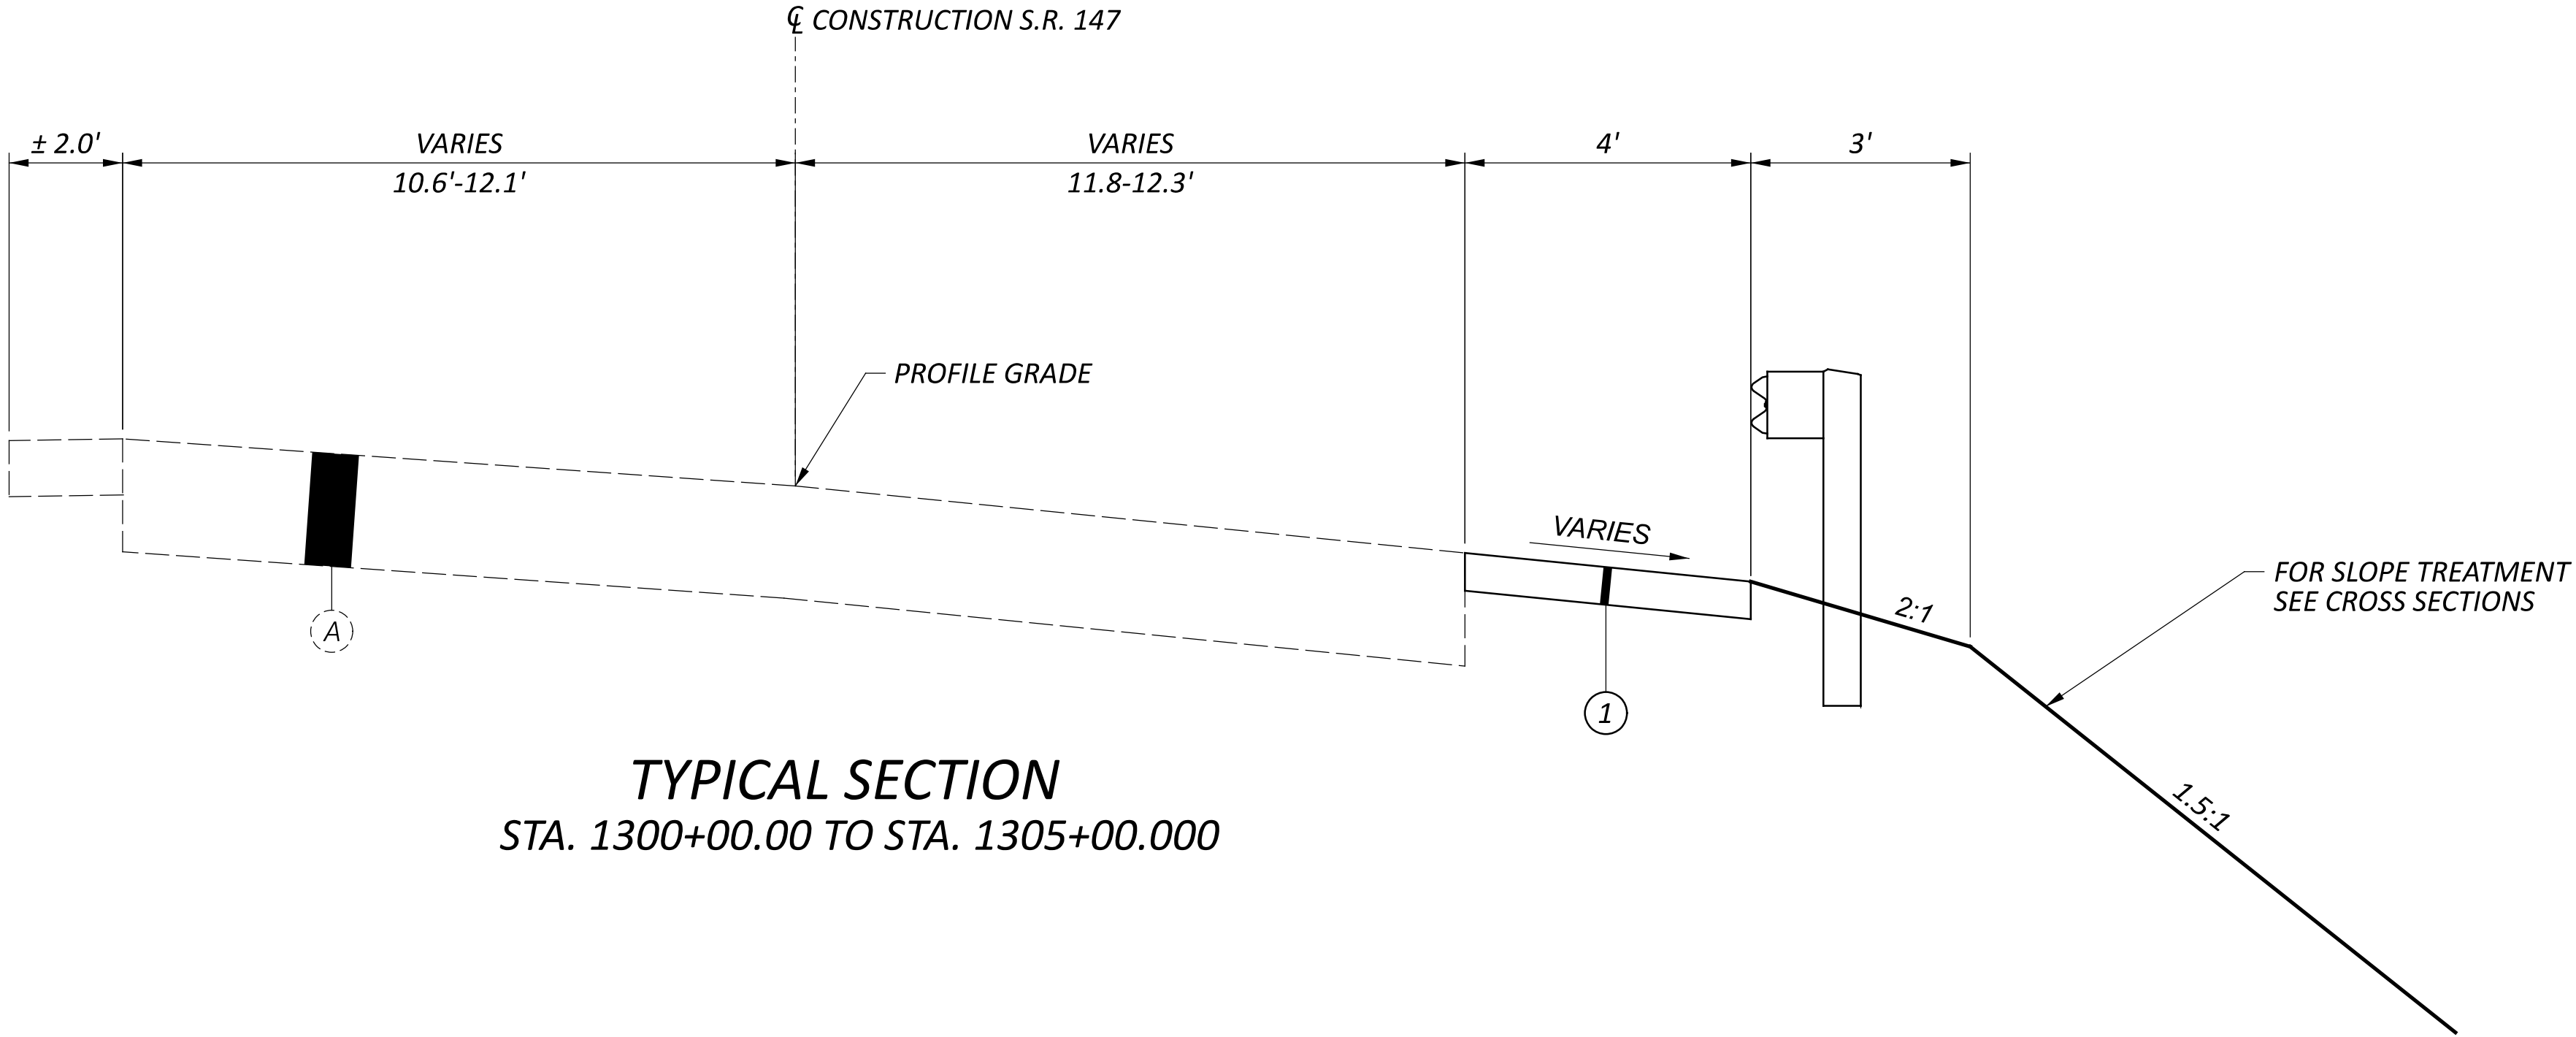

TYPICAL SECTION
STA. 1300+00.00 TO STA. 1305+00.000

TYPICAL SECTIONS

DESIGN AGENCY



Stantec
10200 Alliance Road,
Suite 300
Cincinnati, OH 45242
(513) 842-8200

DESIGNER

XXX

REVIEWER

XXX MM-DD-YY

PROJECT ID




118147

SHEET


P.2

TOTAL

0

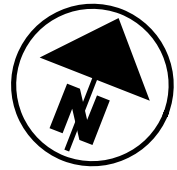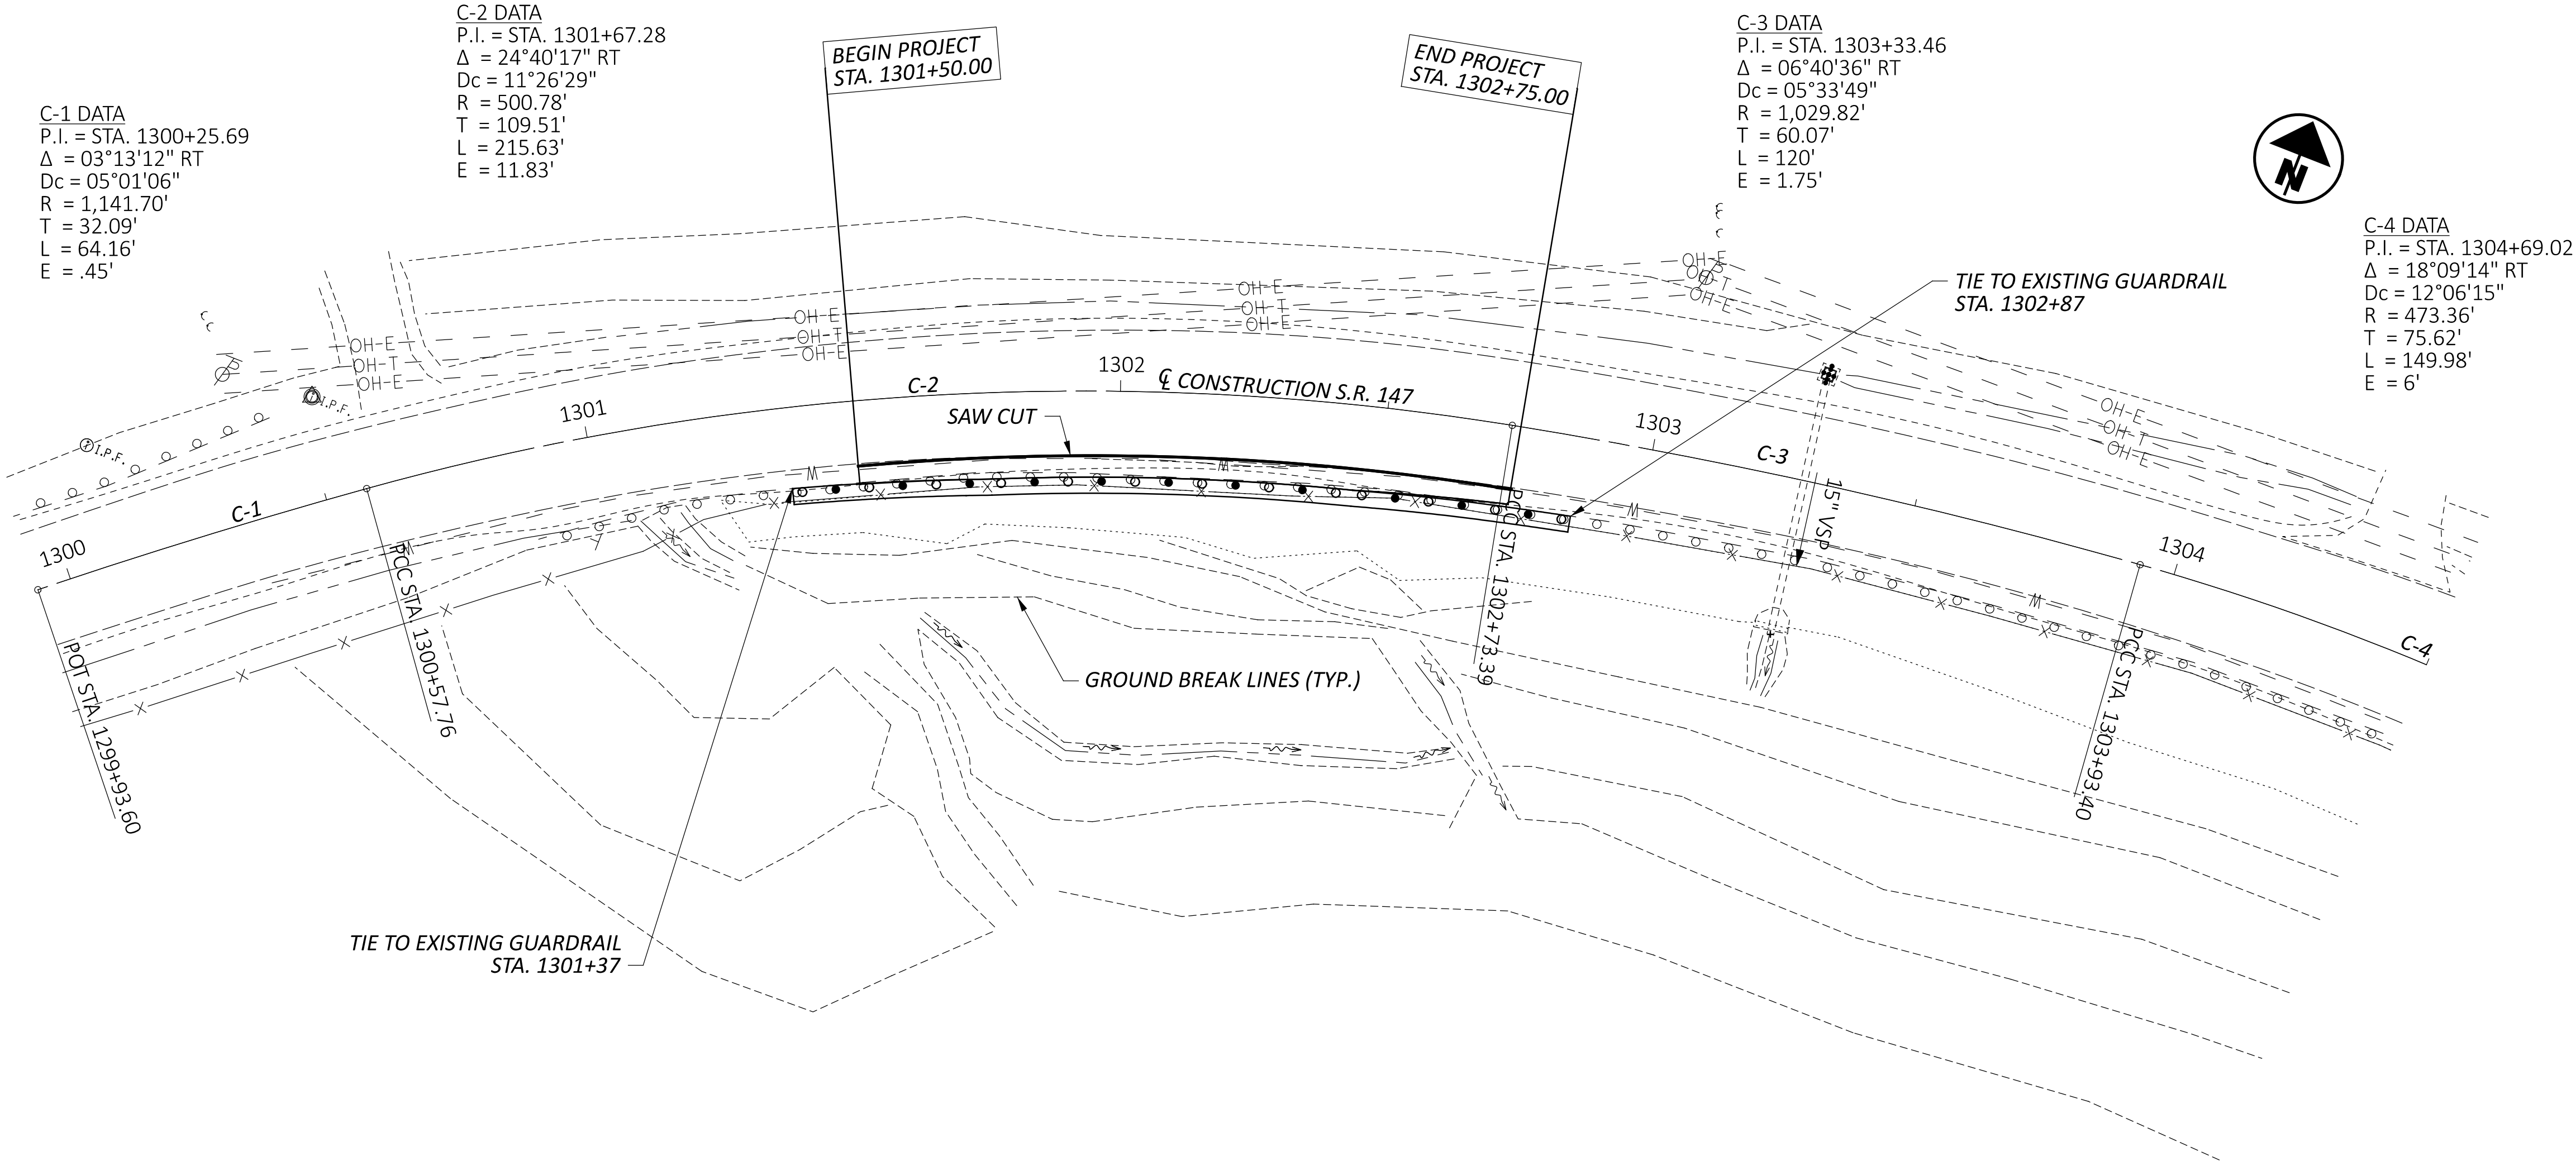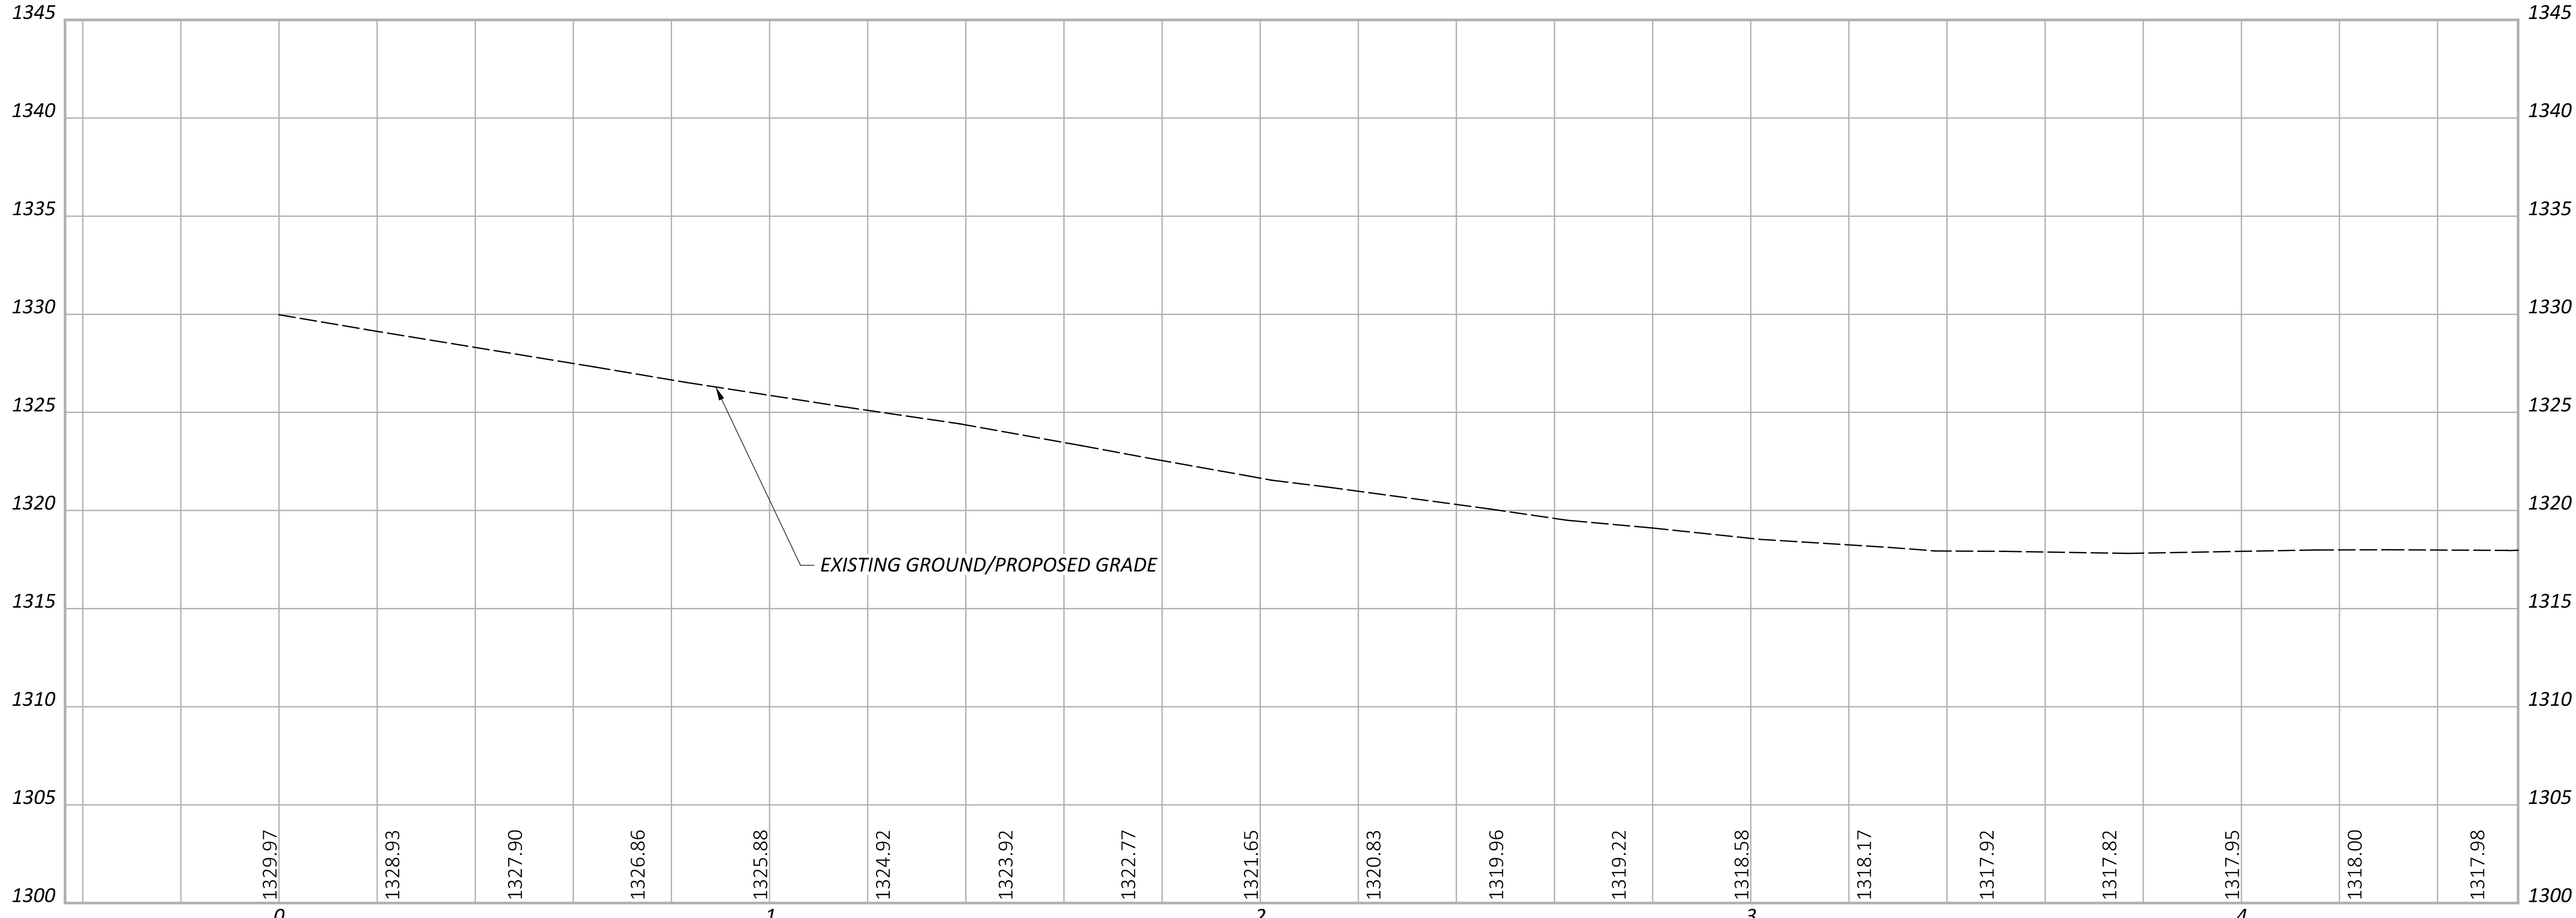

PLAN AND PROFILE
STA. 1299+50.00 TO STA. 1304+50.00

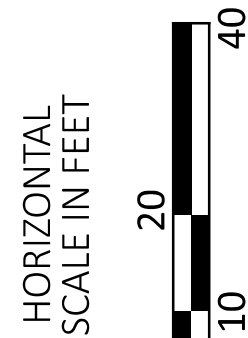

DESIGN AGENCY



DESIGNER

XXX

REVIEWER

XXX MM-DD-YY

PROJECT ID


118147

SHEET

P.O

TOTAL

0

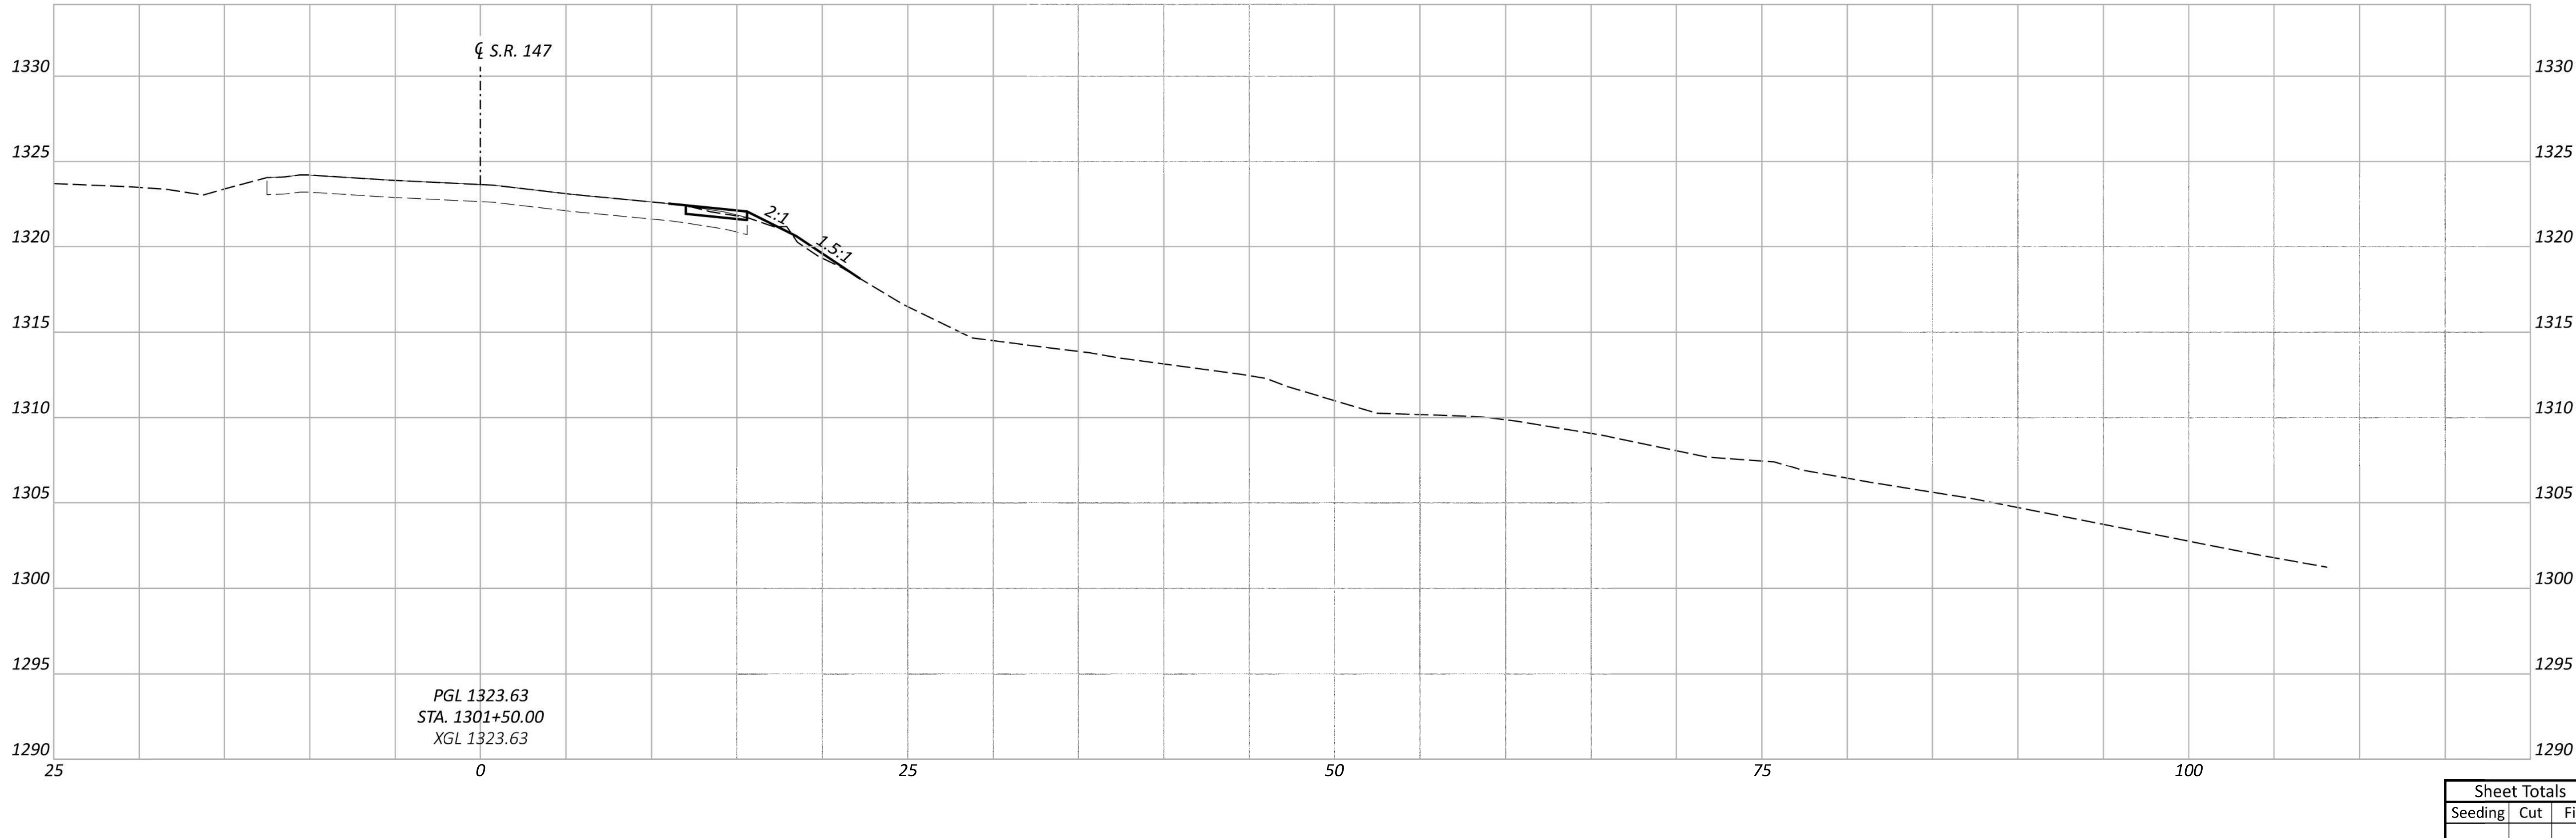

CROSS SECTIONS
STA. 1301+50.00 TO STA. 1301+75.00

DESIGN AGENCY

Stantec
10200 Alliance Road,
Suite 300
Cincinnati, OH 45242
(513) 842-8200


DESIGNER
XXX

REVIEWER
XXX MM-DD-YY

PROJECT ID
118147

Sheet Totals		
Seeding	Cut	Fill

SHEET	TOTAL
P.O.	0

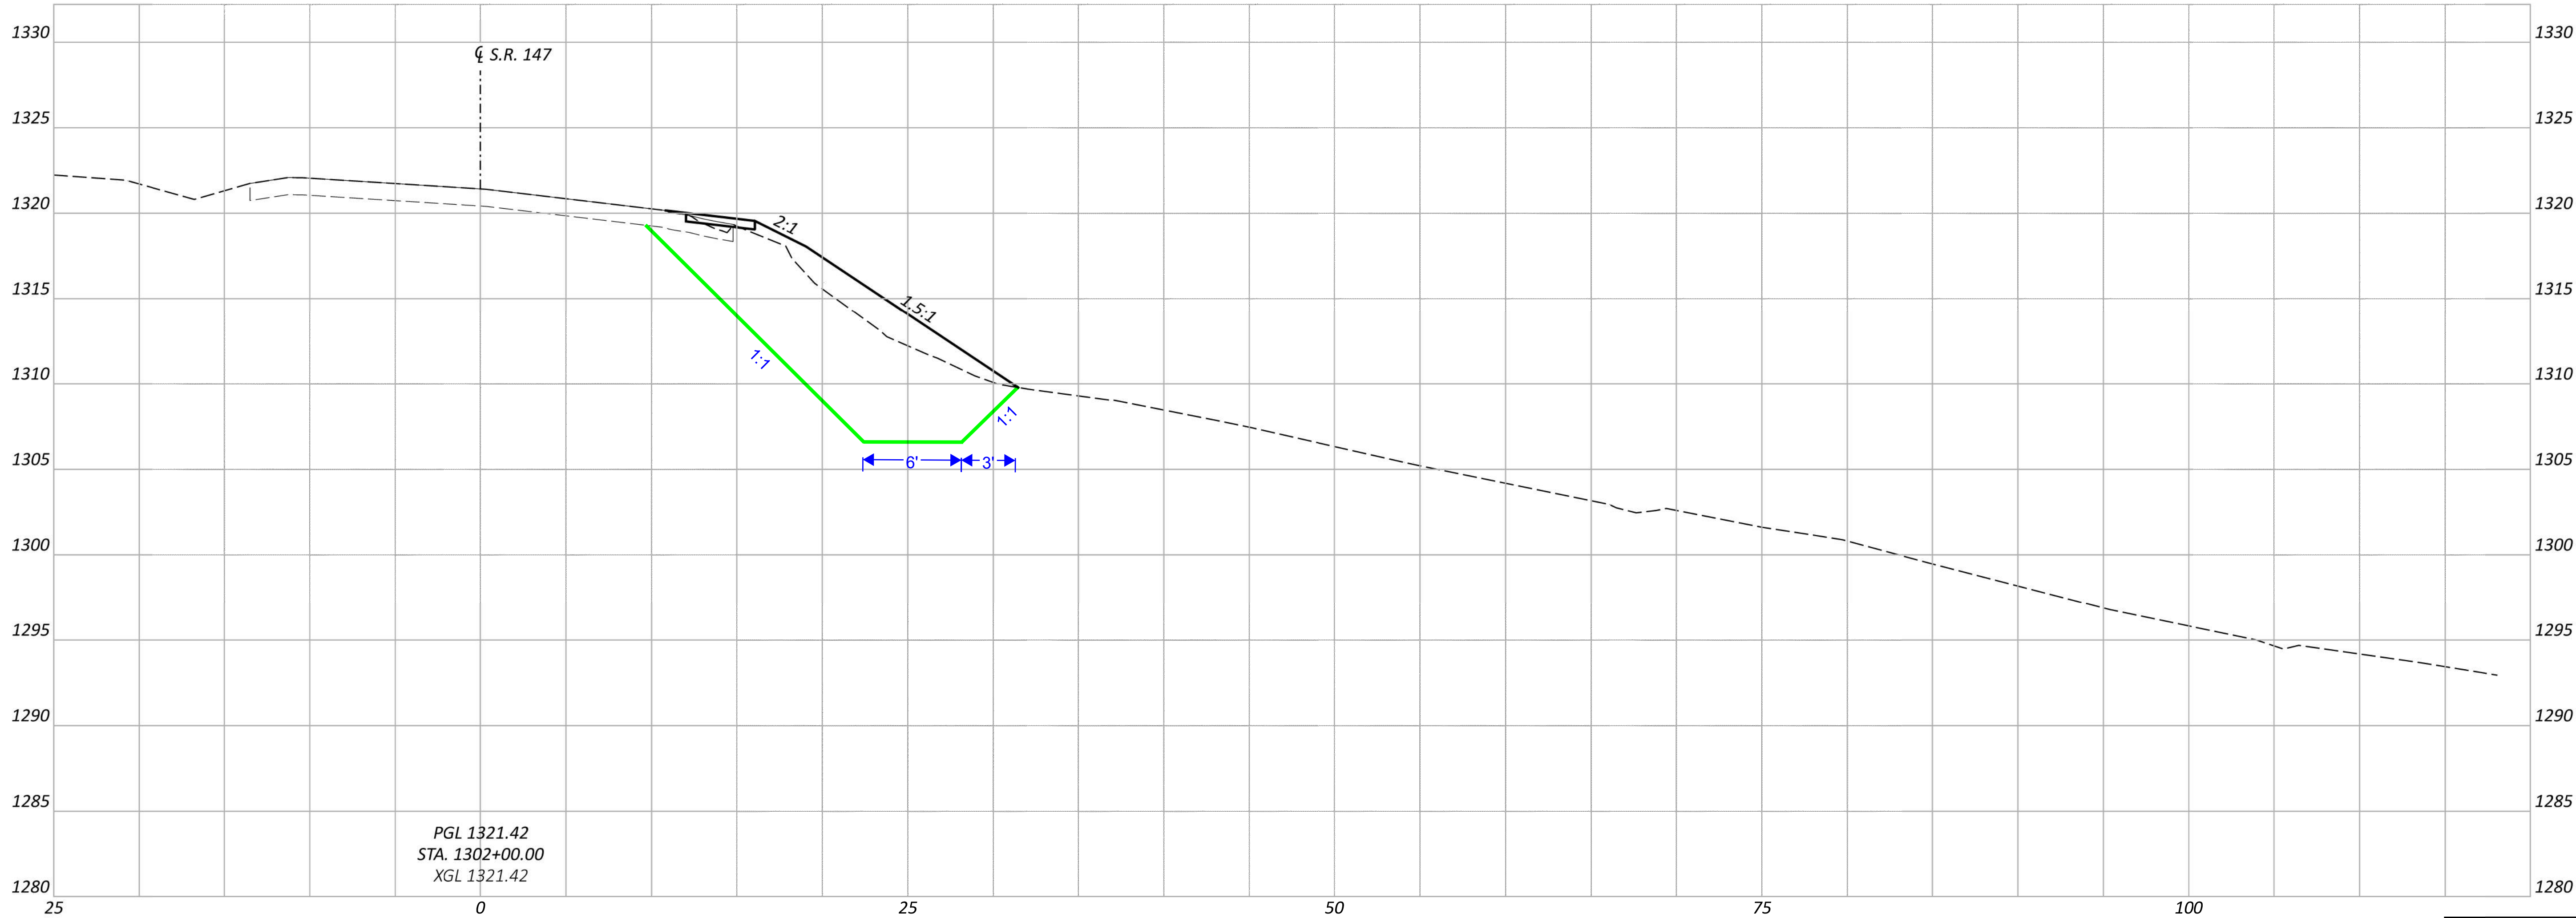

CROSS SECTION
STA. 1302+00.00

DESIGN AGENCY

Stantec
10200 Alliance Road,
Suite 300
Cincinnati, OH 45242
(613) 842-8200


DESIGNER
XXX

REVIEWER
XXX MM-DD-YY

PROJECT ID
118147

Sheet Totals			SHEET		TOTAL
Seeding	Cut	Fill	P.0		0

MODEL: CLX_SV_S147 - 1302+25.00 [Sheet] PAPER SIZE: 34x22 (in.) DATE: 9/1/2023 TIME: 12:38:59 PM USER: sconnor
pw:\ohiodot-pw.bentley.com:ohiodot-pw-02\Documents\01 Active Projects\District 11\Belmont\118147401-Engineering_Startec\Roadway\Sheets\118147_XS003.dgn

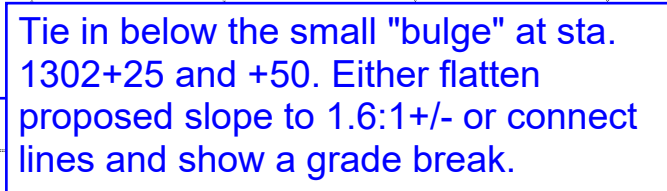


DESIGN AGENCY

Stantec
 10200 Alliance Road,
 Suite 300
 Cincinnati, OH 45242
 (513) 842-8200

DESIGNER
 XXX

REVIEWER
 XXX MM-DD-Y

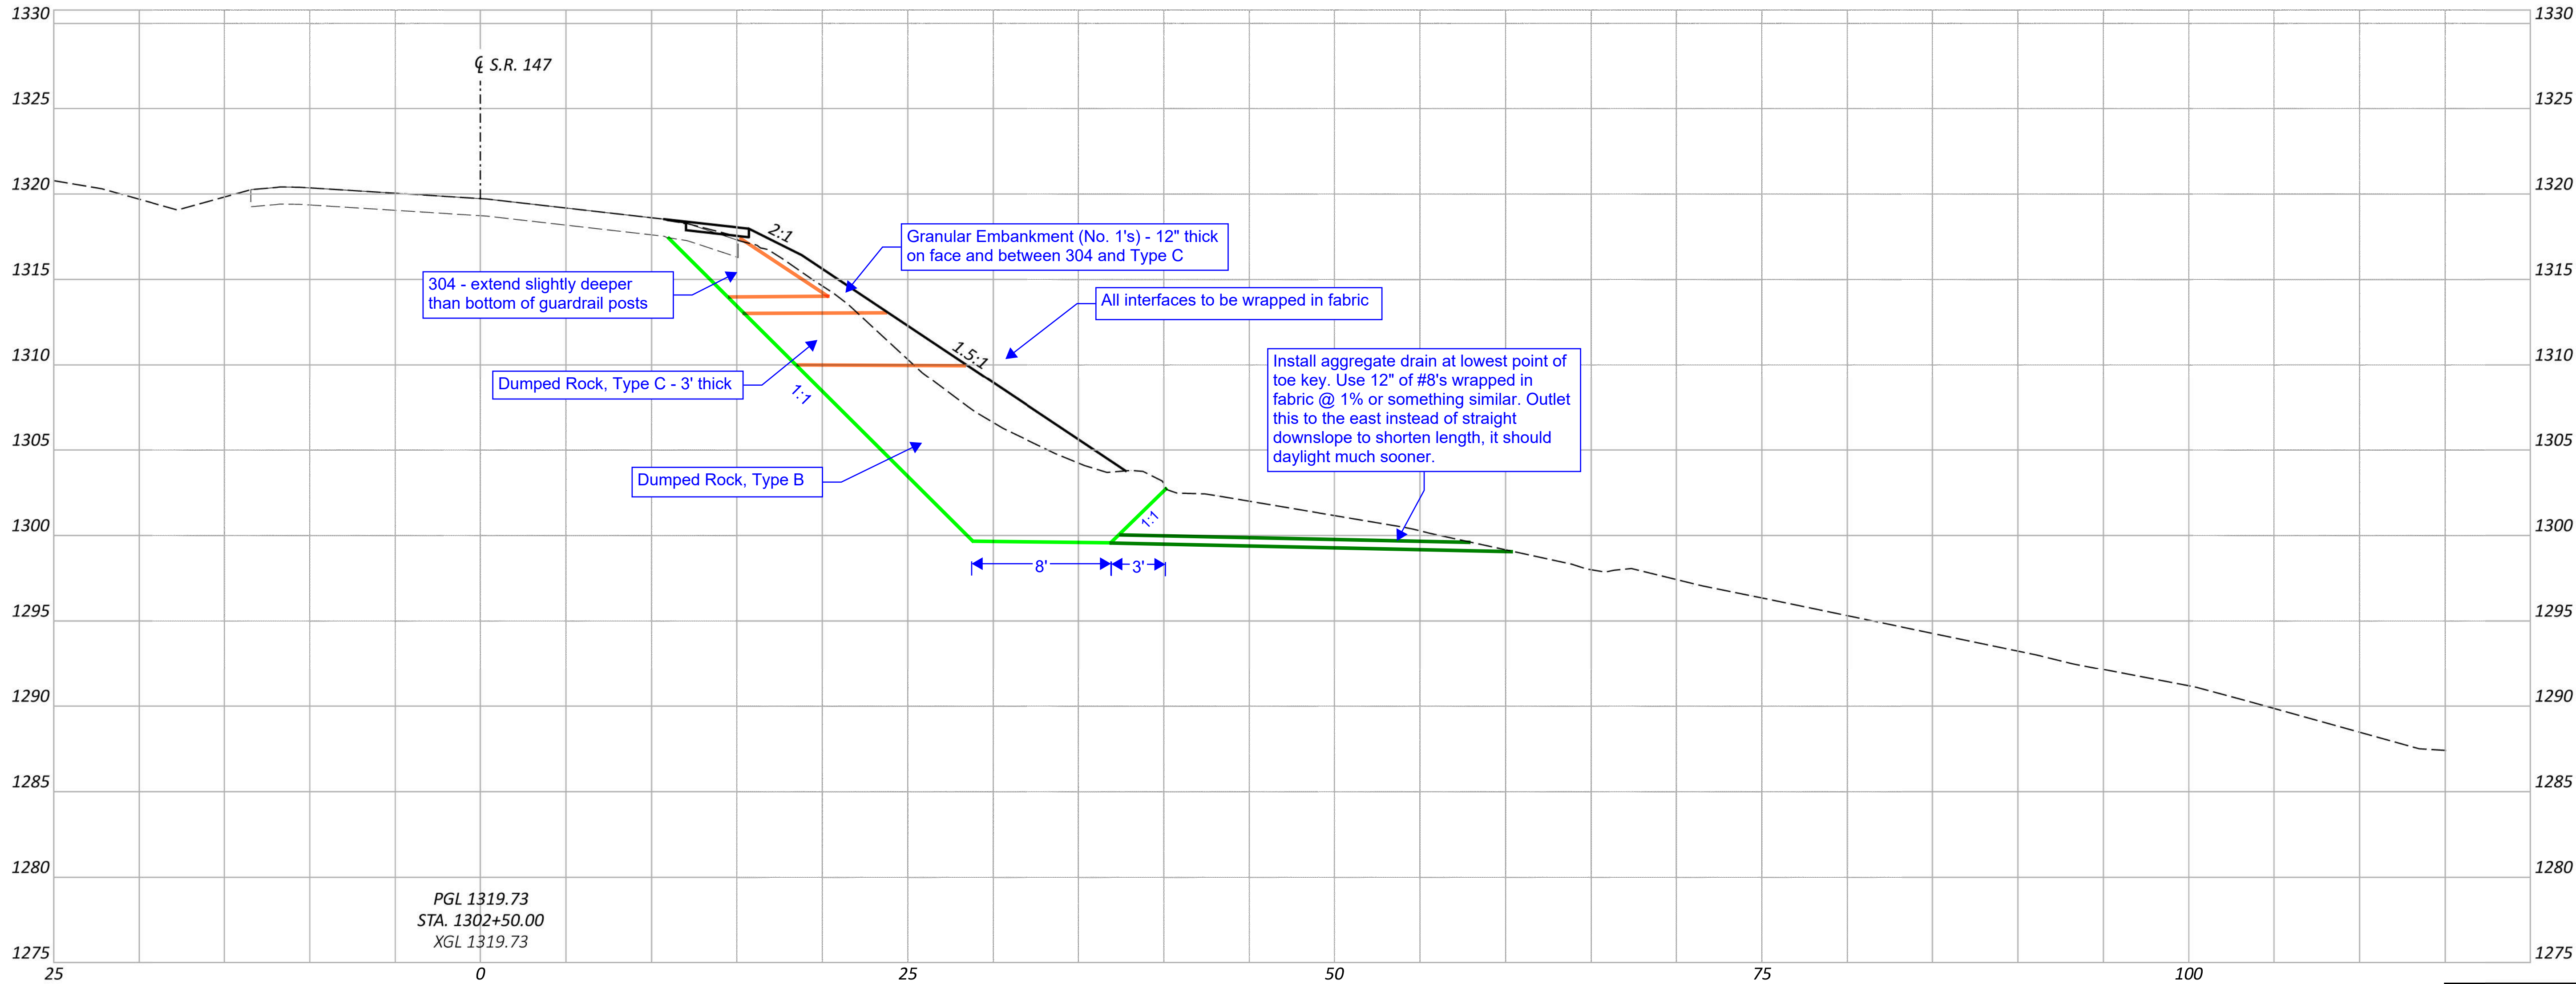

CROSS SECTION
STA. 1302+50.00

DESIGN AGENCY

10200 Alliance Road,
Suite 300
Cincinnati, OH 45242
(513) 842-8200


DESIGNER
XXX

REVIEWER
XXX MM-DD-YY

PROJECT ID
118147

Sheet Totals		
Seeding	Cut	Fill

SHEET	TOTAL
P.0	0

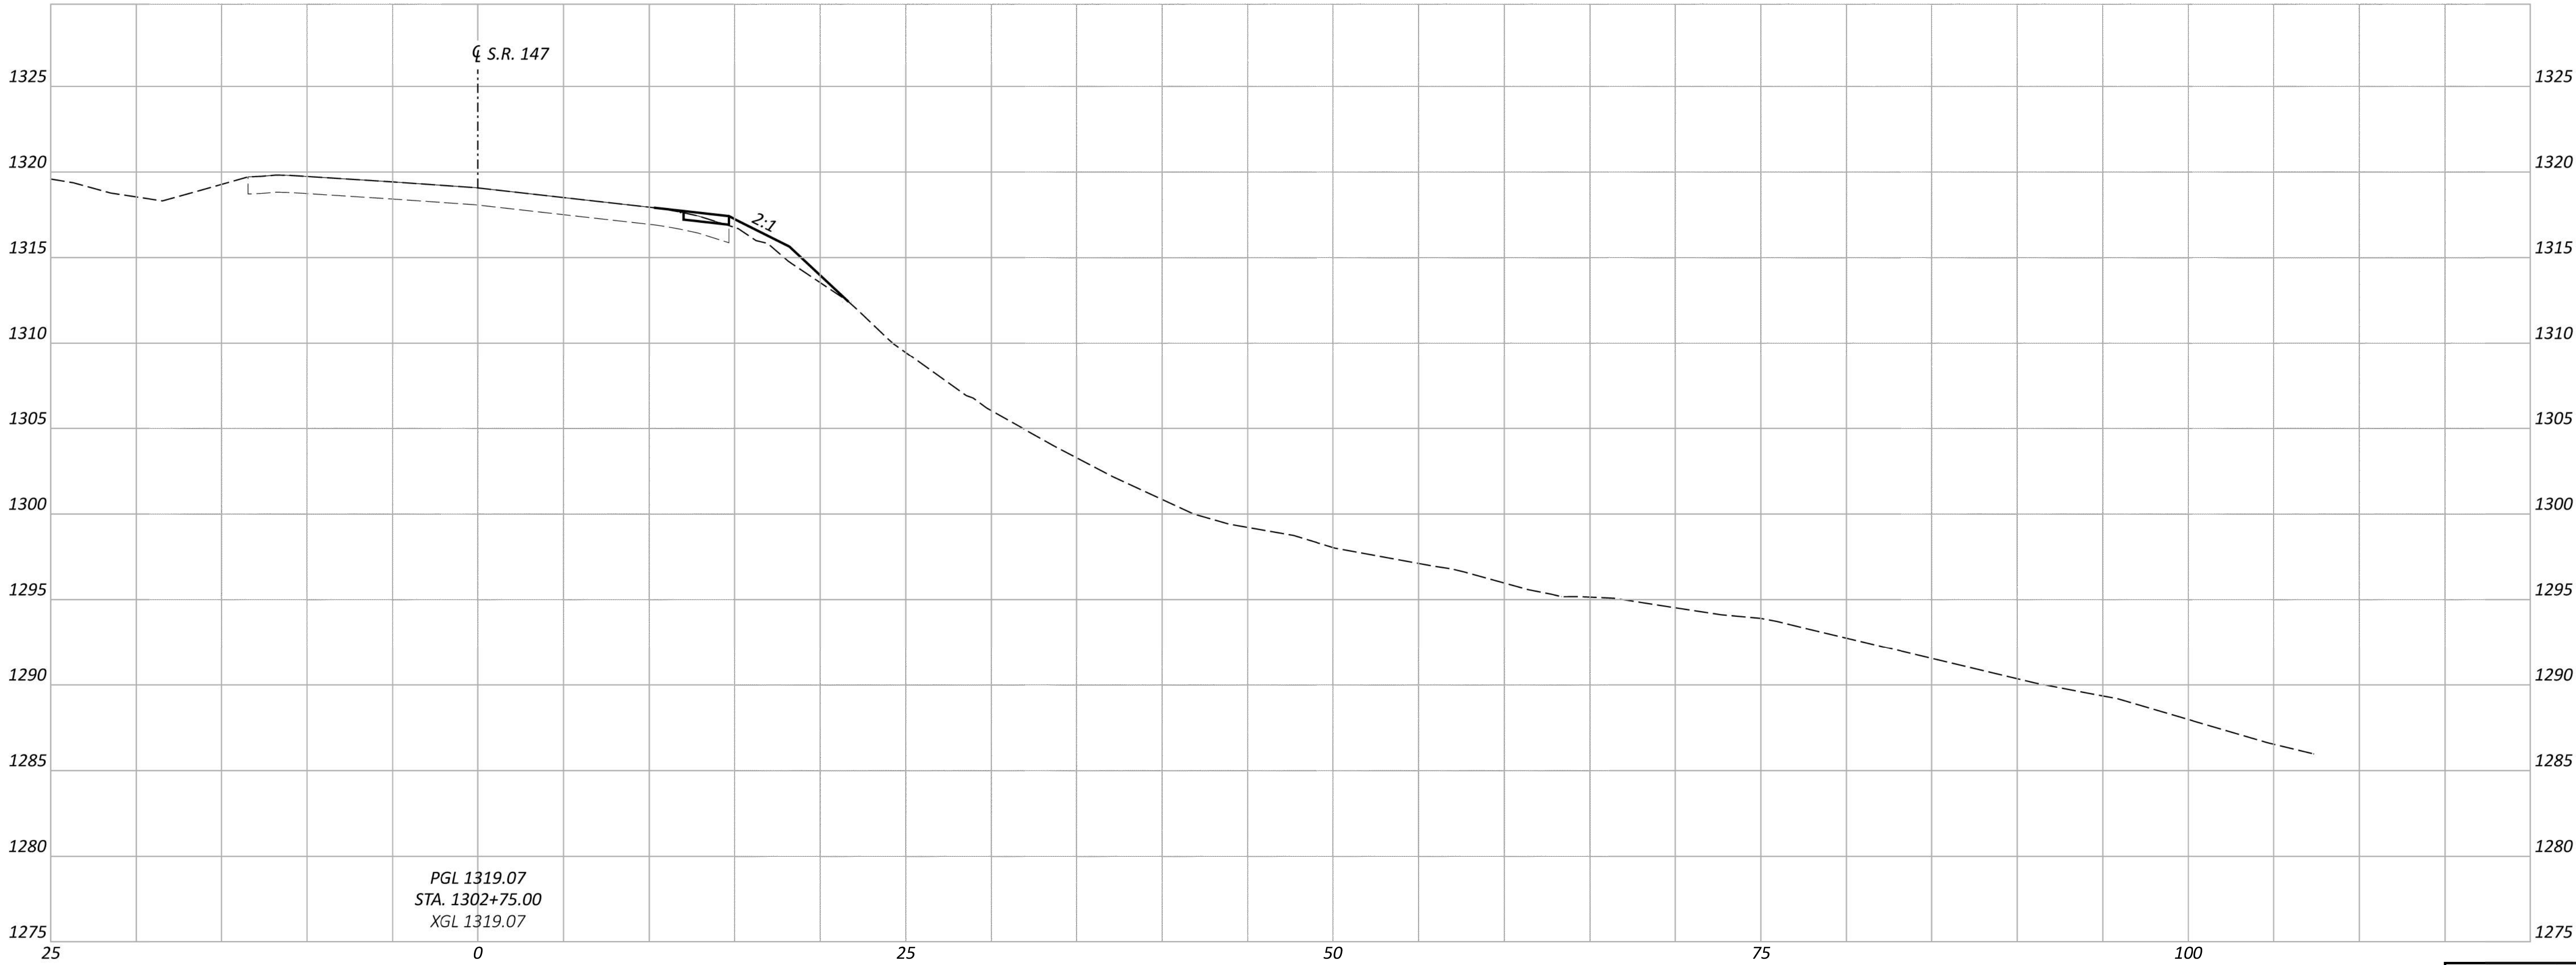

Sheet Totals			PROJECT ID	
Seeding	Cut	Fill	SHEET	TOTAL
			P.0	0

CROSS SECTION
STA. 1302+75.00

DESIGN AGENCY



10200 Alliance Road,
Suite 300
Cincinnati, OH 45242
(513) 842-8200

DESIGNER

XXX

REVIEWER

XXX MM-DD-YY

PROJECT ID

118147