


LEGEND

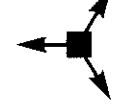


HIGH MAST TOWER. SEE LIGHT TOWER SCHEDULE



EXISTING LIGHT POLE ASSEMBLY
AND FOUNDATION TO BE REMOVED



EXISTING PULL BOX TO BE REMOVED

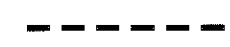

CONDUIT OR DUCT-CABLE AS NOTED



PULL BOX



LOW MAST LIGHTING UNIT. SEE LIGHT POLE SCHEDULE





CONVENTIONAL LIGHT STANDARD, SEE LIGHT POLE SCHEDULE
FOR MOUNTING HEIGHT WITH 15' BRACKET ARM AND 200 W HPS
COBRA HEAD LUMINAIRE

B3-4

POLE DESIGNATION, "B" IS THE CONTROL CENTER, "3" IS THE
CIRCUIT NUMBER AND "4" IS THE I.D.

MATCHLINE SEE SHEET 15 of 17
(STA. 378+63)

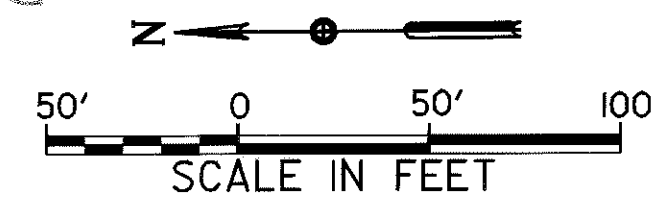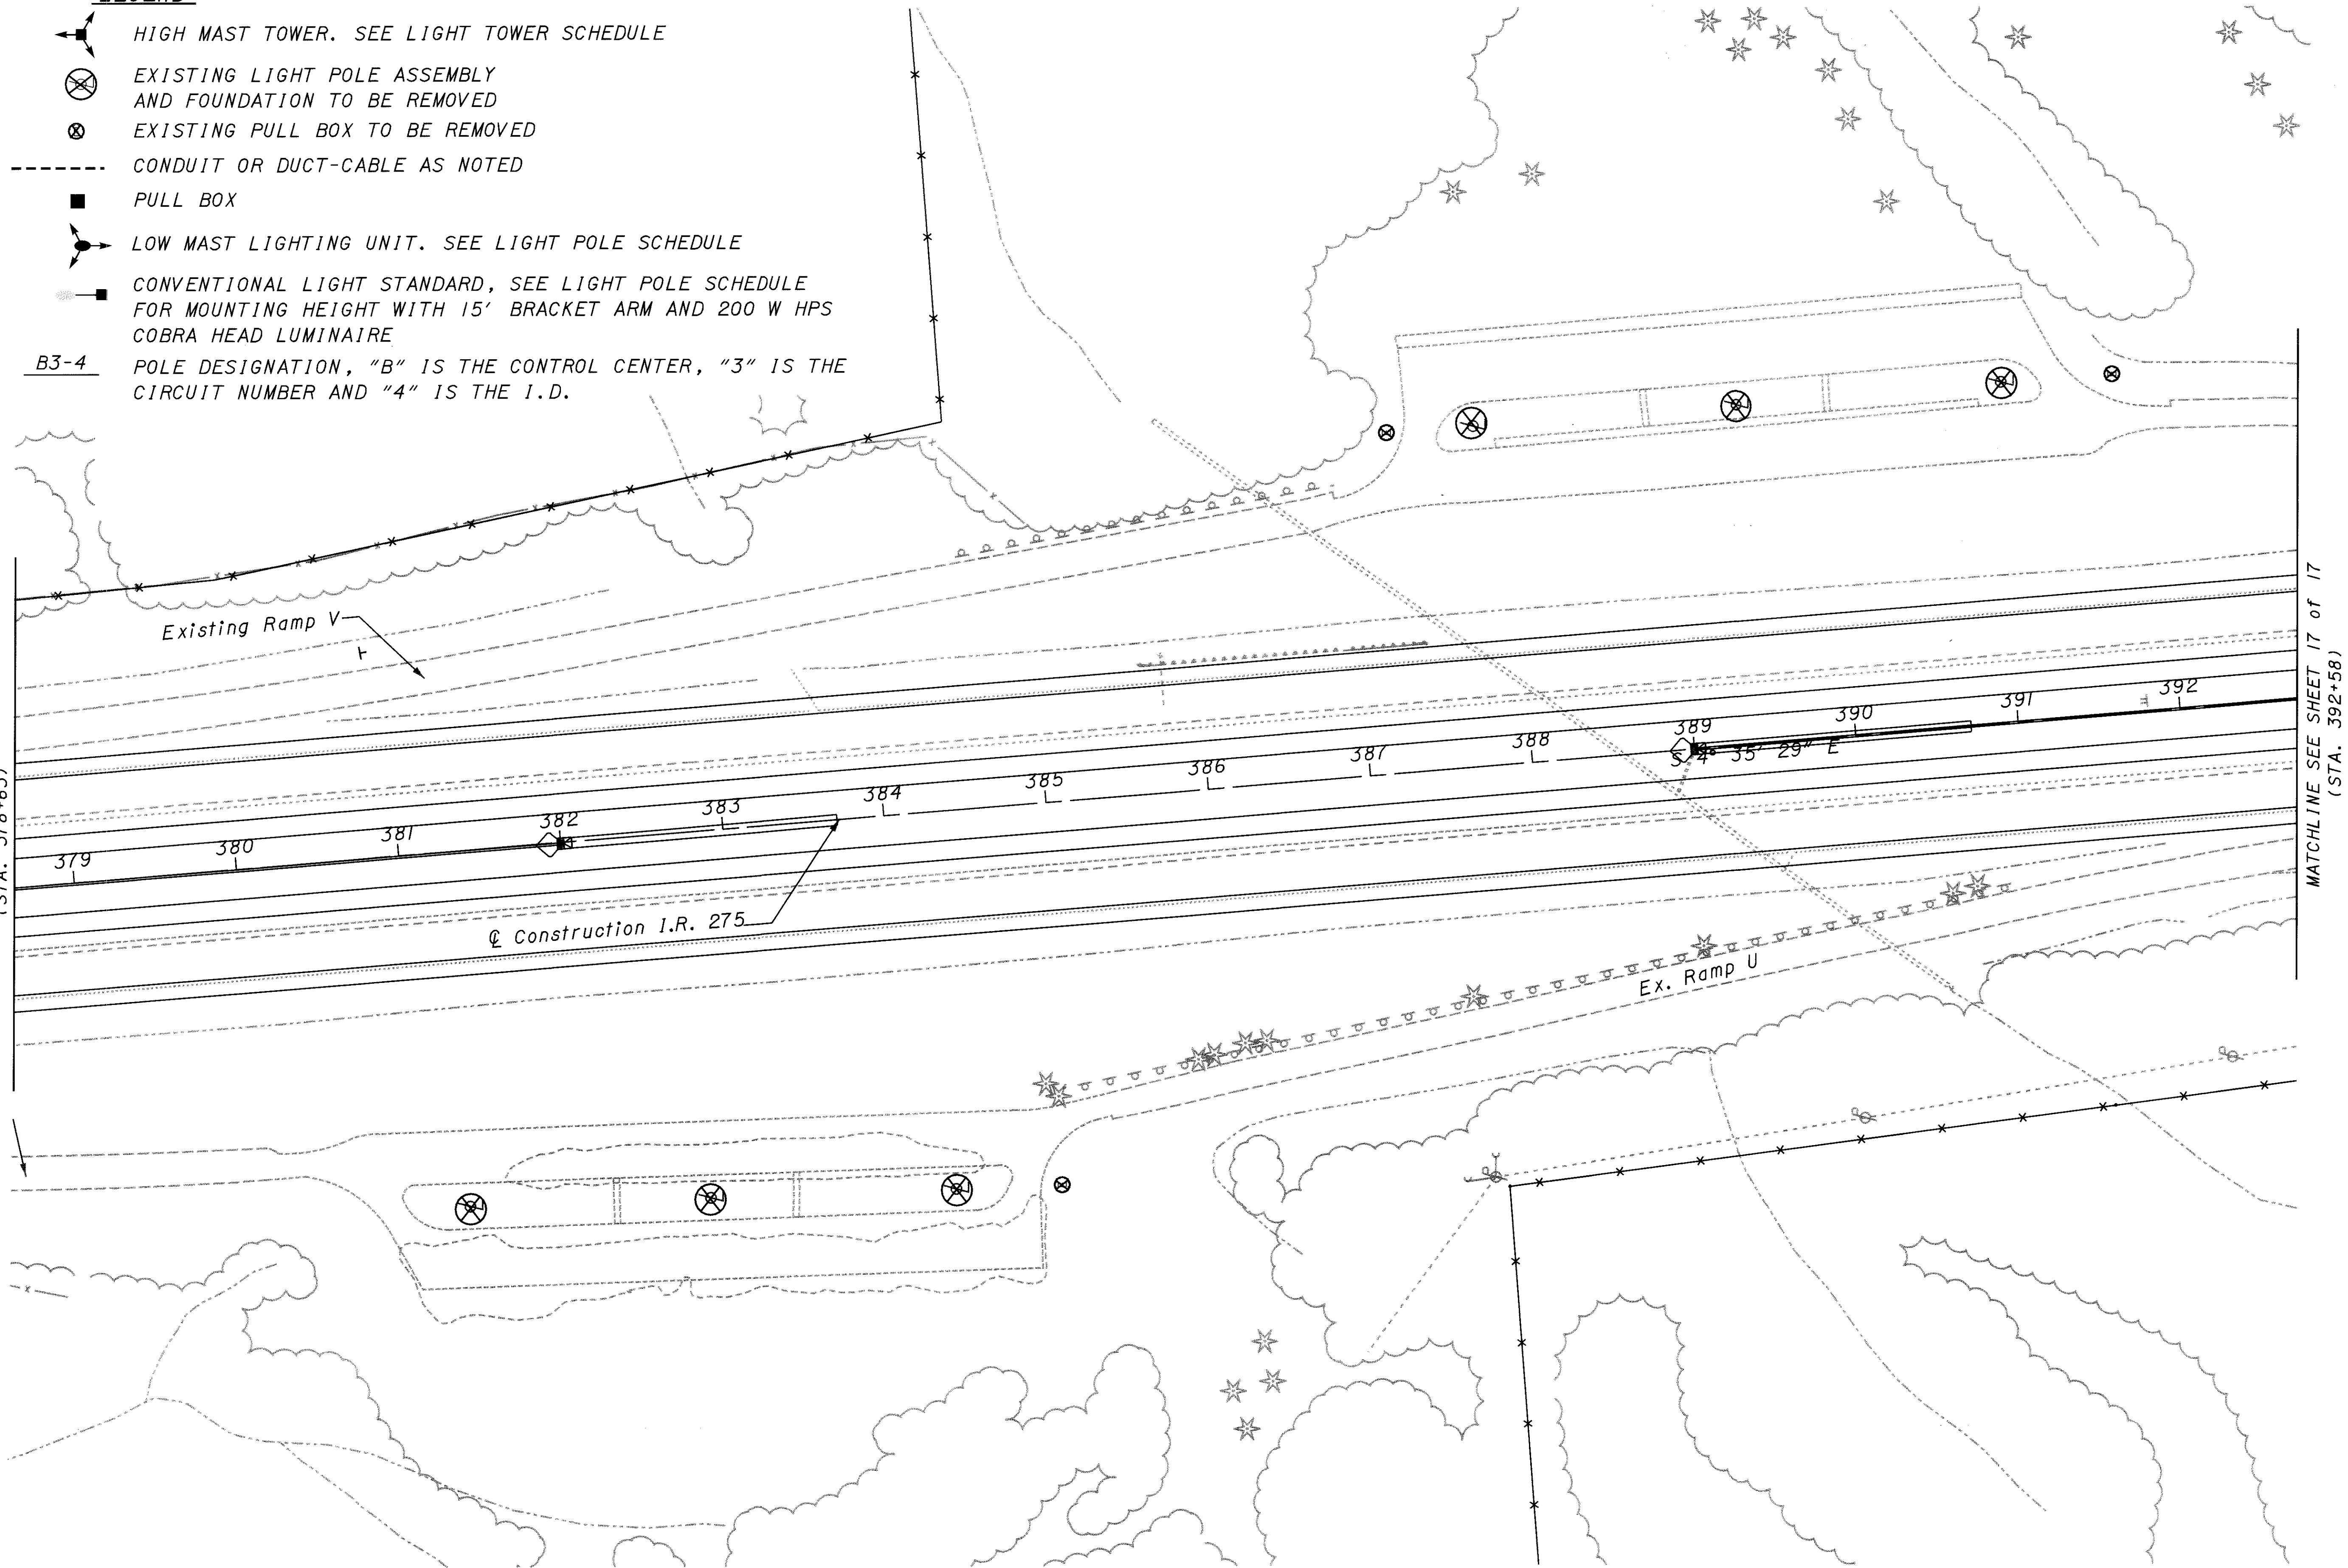

MATCHLINE SEE SHEET 17 of 17
(STA. 392+58)

LIGHTING PLAN - IR 275
STA. 378+63 TO STA. 392+58
CLE-275-05.35

CLE-275-05.35

16 / 17

628
857

DESIGNED	DRAWN	REVIEWED	DATE
JGS/SMS	TGM	06/06/01	06/06/01
CHECKED	REVISED	STRUCTURE FILE NUMBER	1305697
LEL			

DESIGN AGENCY
HNTE
35 E. 10th Ave., Suite 200
Cleveland, OH 44115-1186
ARCHITECTS ENGINEERS PLANNERS