



PLAN	DATE
REVISION	BY
NOTED	DATE
NOTED	DATE
NOTED	DATE


PROFILE	DATE
REVISION	BY
NOTED	DATE
NOTED	DATE
NOTED	DATE

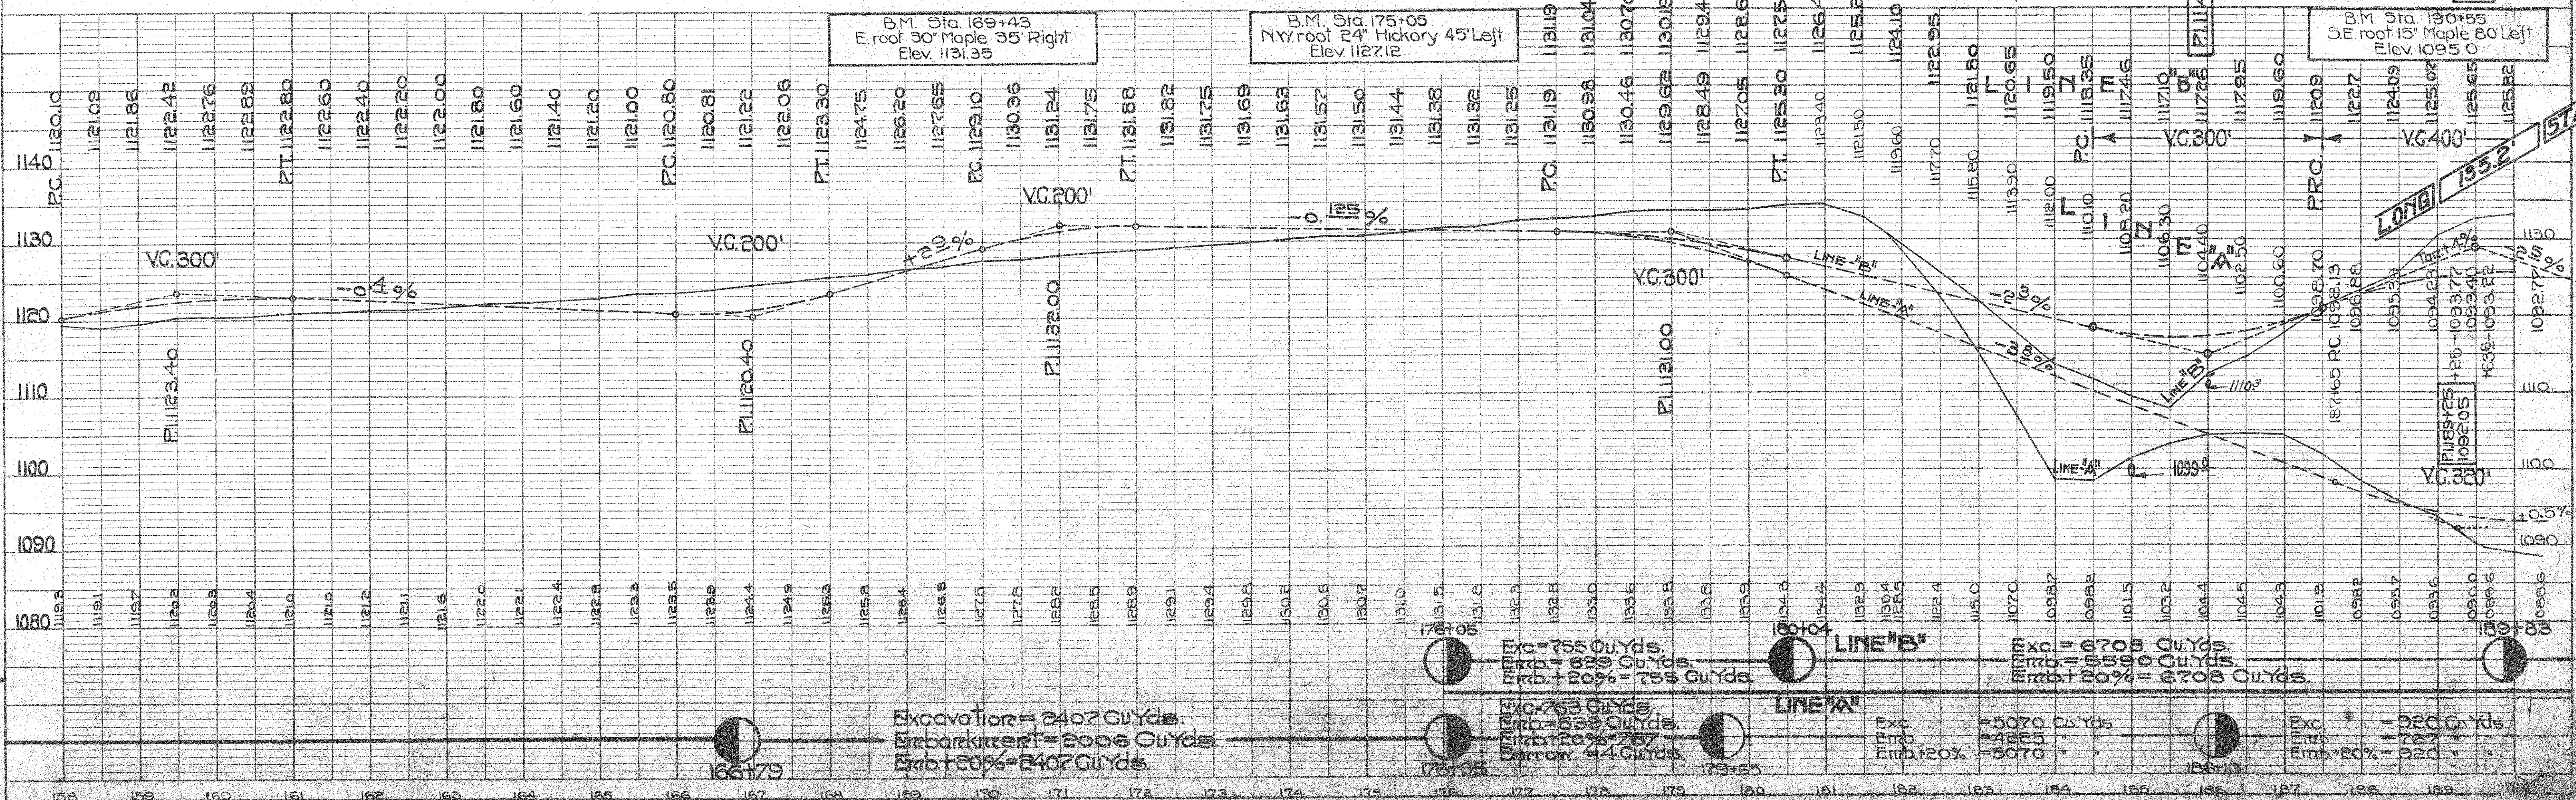

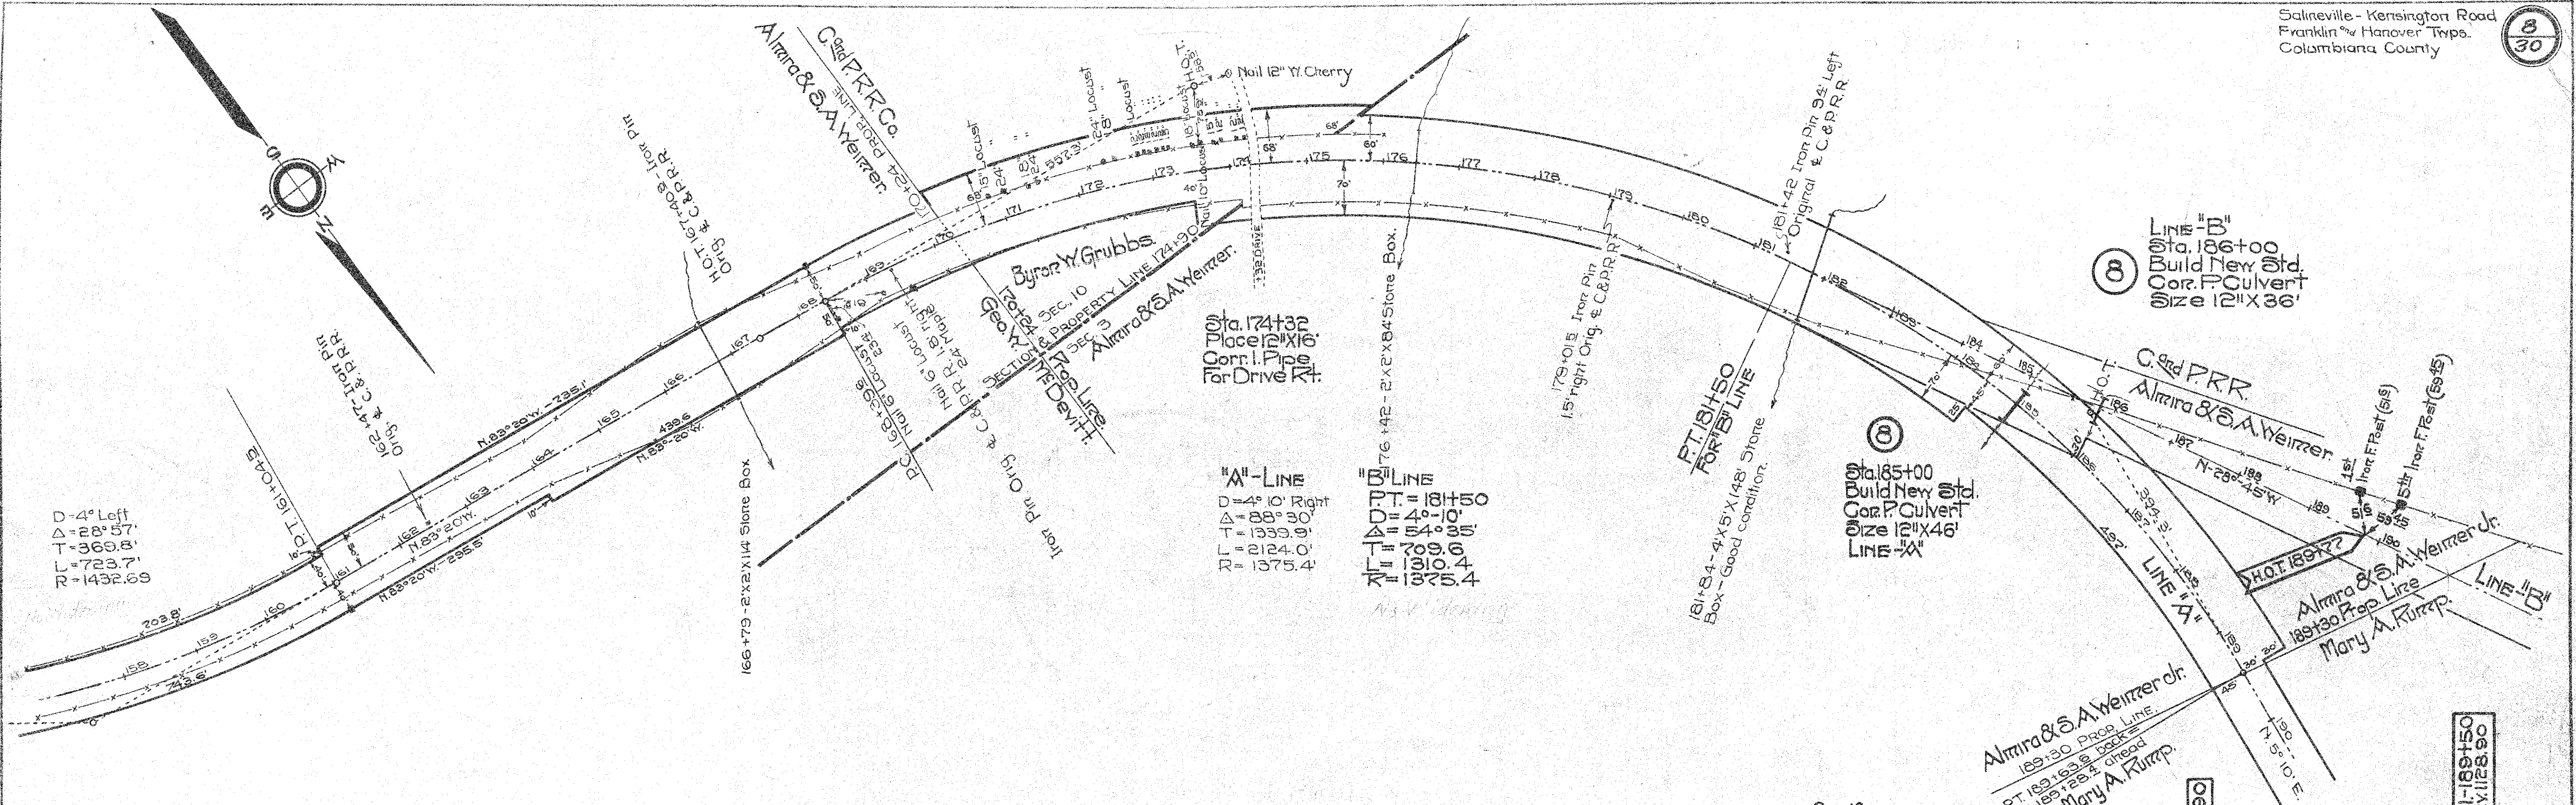

Rose Hawkins
Sec. 4 - East Twp.
CARROLL COUNTY
COUNTY LINE 2301345
COLUMBIANA COUNTY
Sec. 33 - Harover Twp.
Geo. Gaulze

(11) Sta. 209+60
Build New Std.
Corr. Pipe Culvert
Size 15"X46'

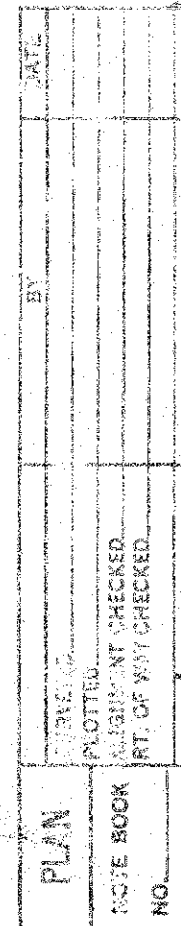

B.M. - Sta. 215+75
East Root 18" Black
Oak 40ft. Left.
Elev. = 1142.09

