


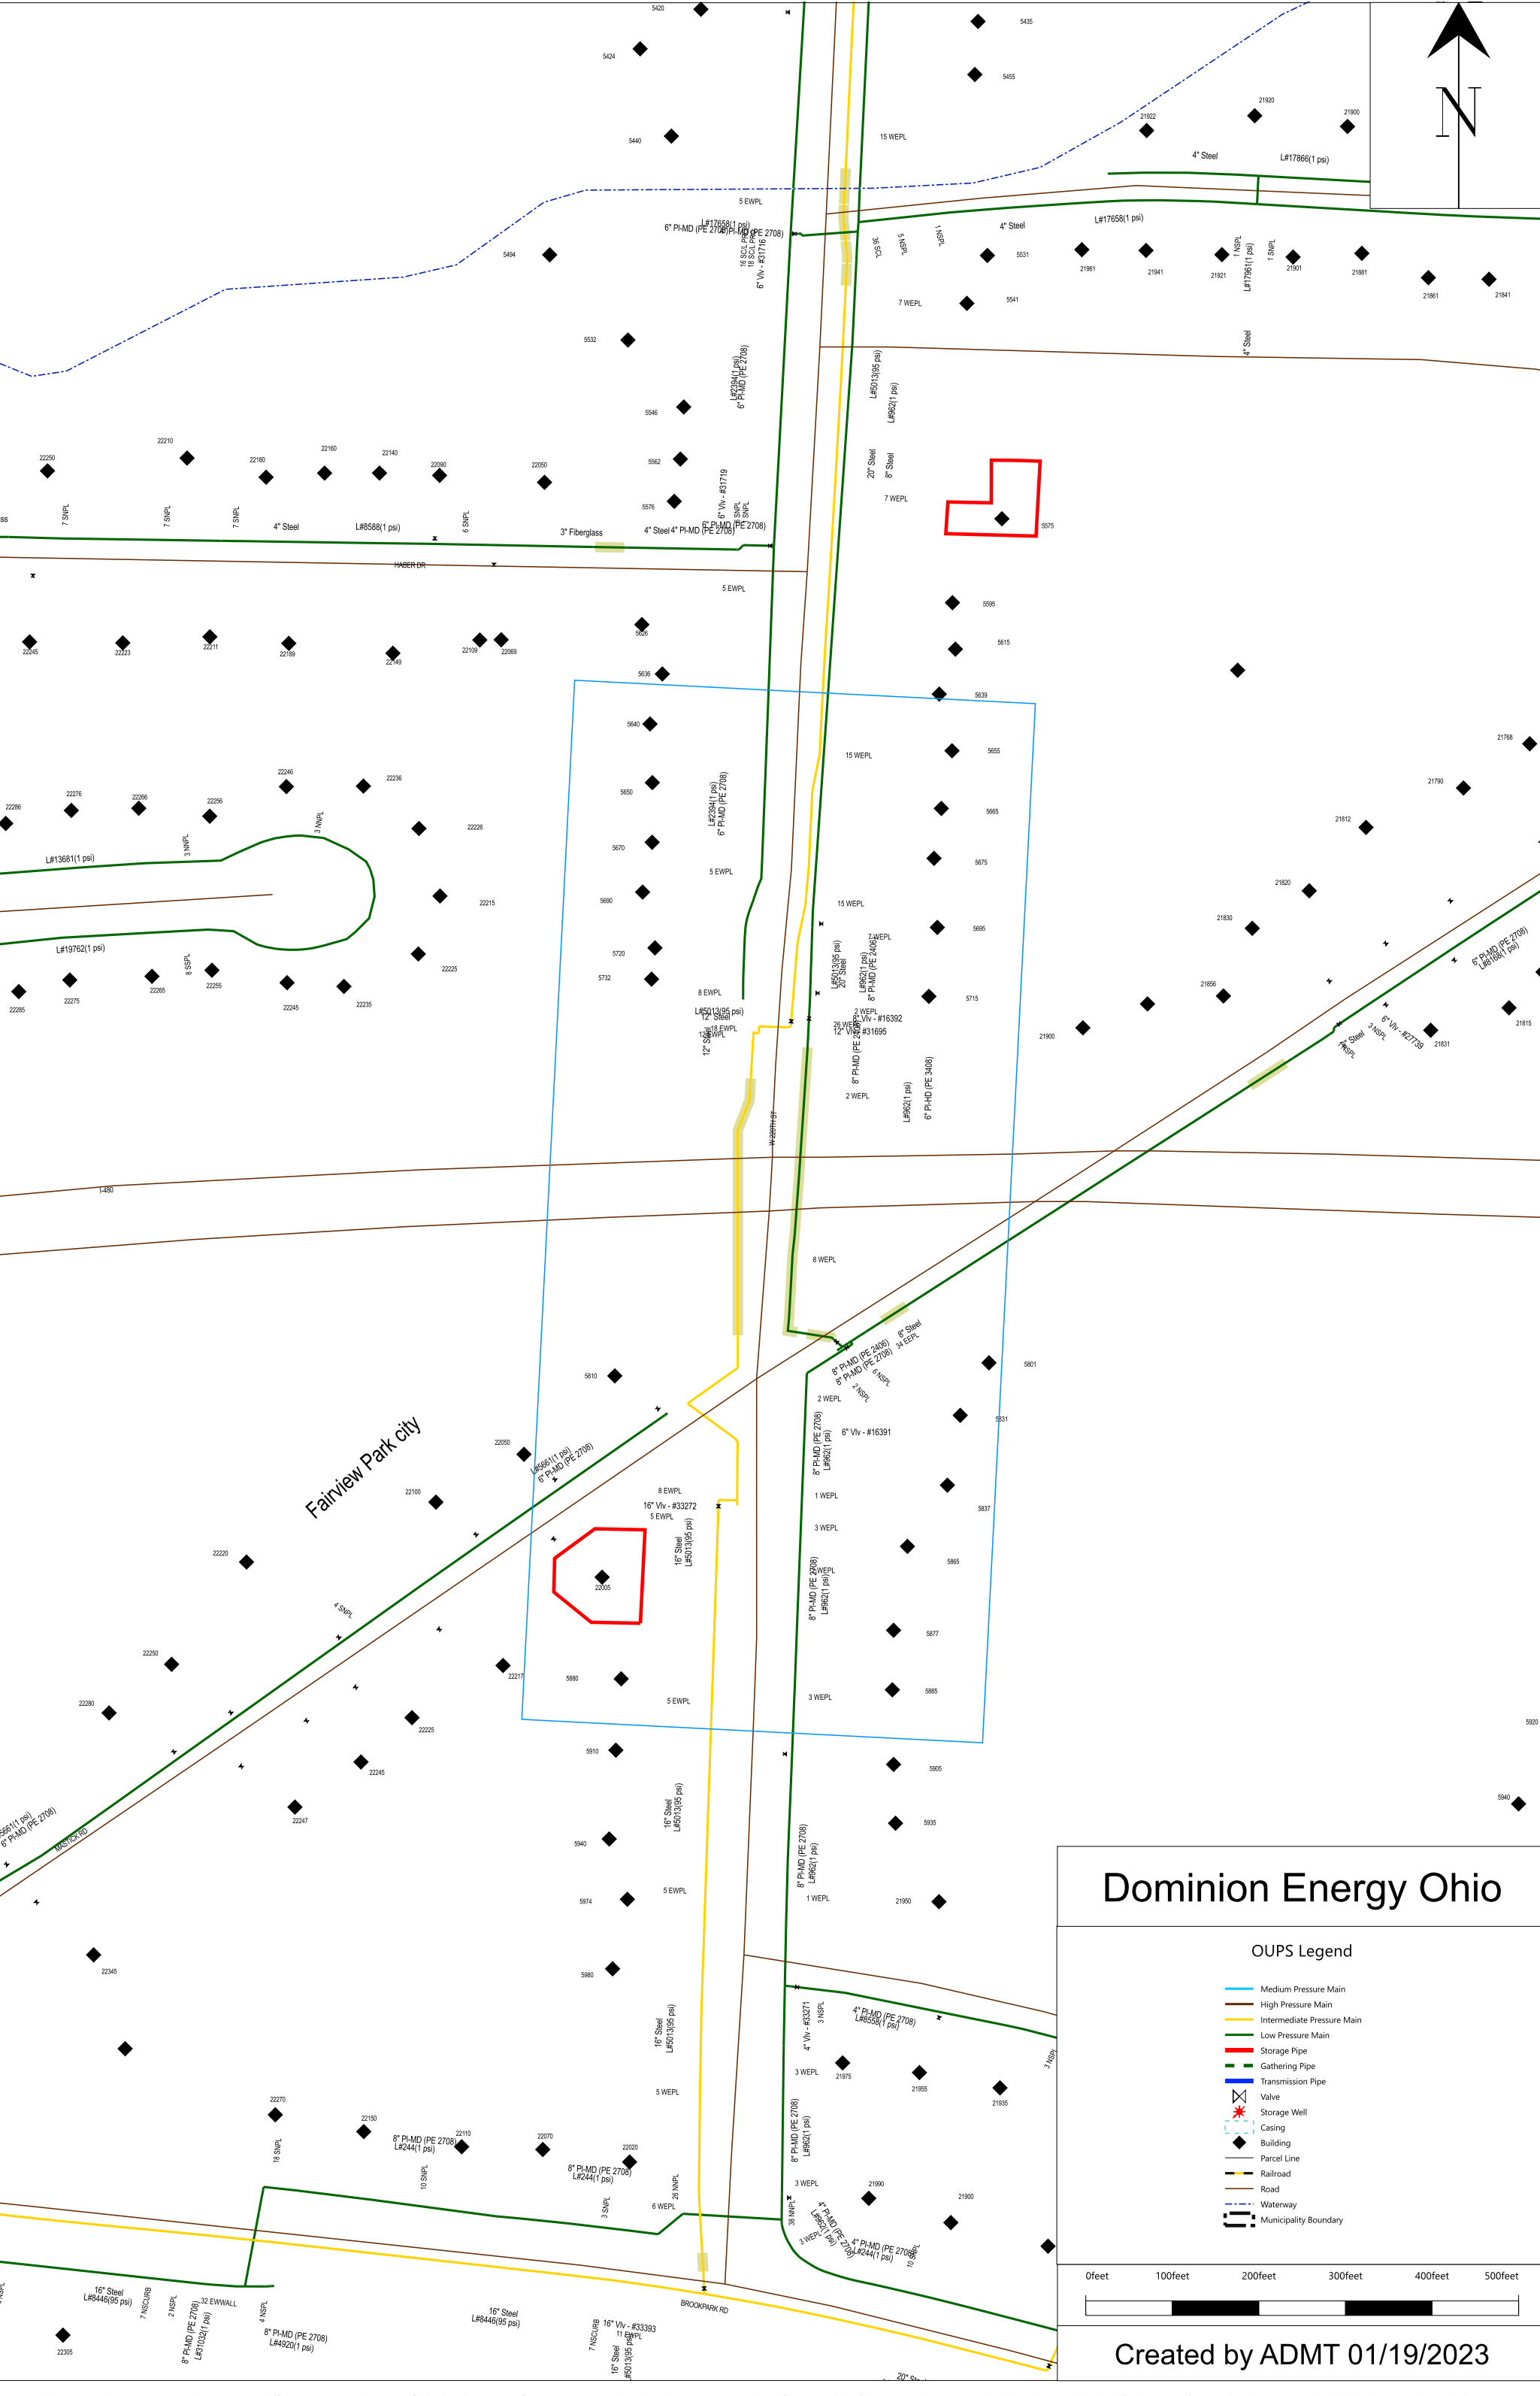

The owner does not warrant the accuracy, sufficiency, or completeness of this drawing or map for any purpose, and reliance hereon and use hereof is at the risk of the user, who agrees to hold harmless and indemnify the owner from and against any and all liability in connection with its use.