

December 3, 1930


Chief Engineer
THE CLEVELAND UNION TERMINALS COMPANY

The City of Cleveland hereby accepts the conveyance and grant and assumes all obligations ordinarily and lawfully incident to the municipality in respect of said property and premises, and hereby agrees to defend and to have the same kept free from all obstruction and nuisance. The within conveyance and grant is acknowledged to constitute full and complete performance by the Cleveland Union Terminal Company of its obligation to grant to the City of Cleveland the use of said bridge as set forth in the said Section 1.

Pursuant to Ordinance No 92838
passed by the Council of the City
of Cleveland, December 22, 1930.

Approved by the Consultant Engineer
Dec. 18, 1930 Robert Hoffmann
Consultant Engineer

THE CLEVELAND TERMINALS BUILDING COMPANY
By C. J. Smith President
By D. S. Barrett, Jr. Asst. Secretary

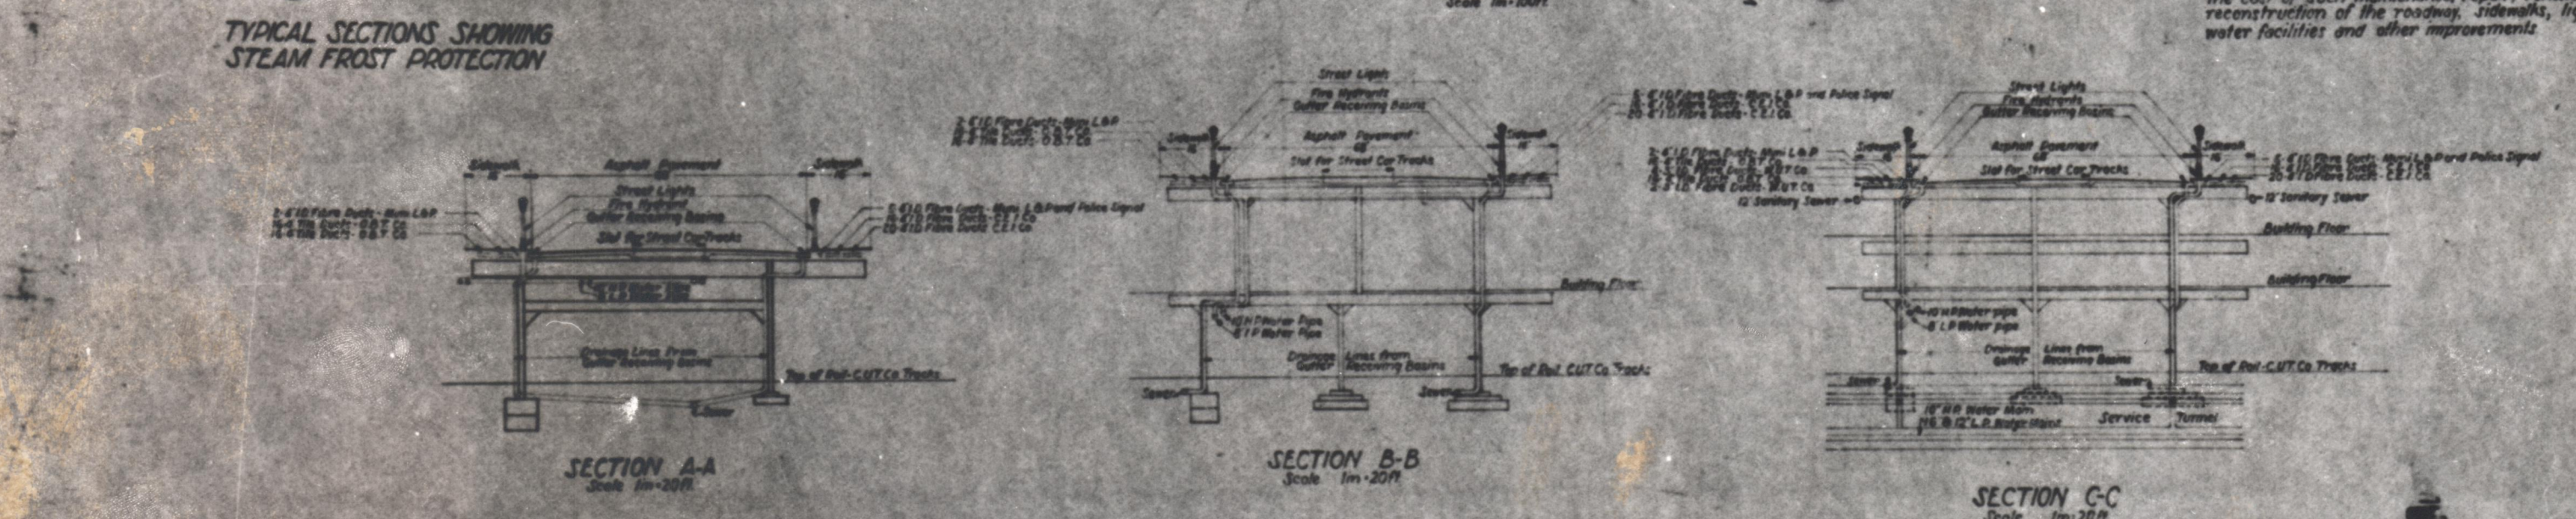

There are no legal objections to the approval of this plan.
December 22, 1930 Harold M. Burton
Secretary of the Board

Entered for Transfer Jan 5, 1951
John A. Zengerle Co Auditor
Received for Record Jan 5, 1951 at 9:05 AM
Revised Jan 12, 1951 Vol. 120 Pg. 37 C.C.M.R.
Lynan O. Newell, Co Recorder.

Arthur J. Hoffman
Notary Public

Approved by the Consultant Engineer
Dec. 18, 1930 Robert Hoffmann
Consultant Engineer