


| FED. RD. DIVISION | STATE | PROJECT |
|-------------------|-------|---------|
| 2 | OHIO | |

CUYAHOGA COUNTY
 CUY-80-15.81
 RIGHT OF WAY ONLY-I-80-4(22)

STA 902+00

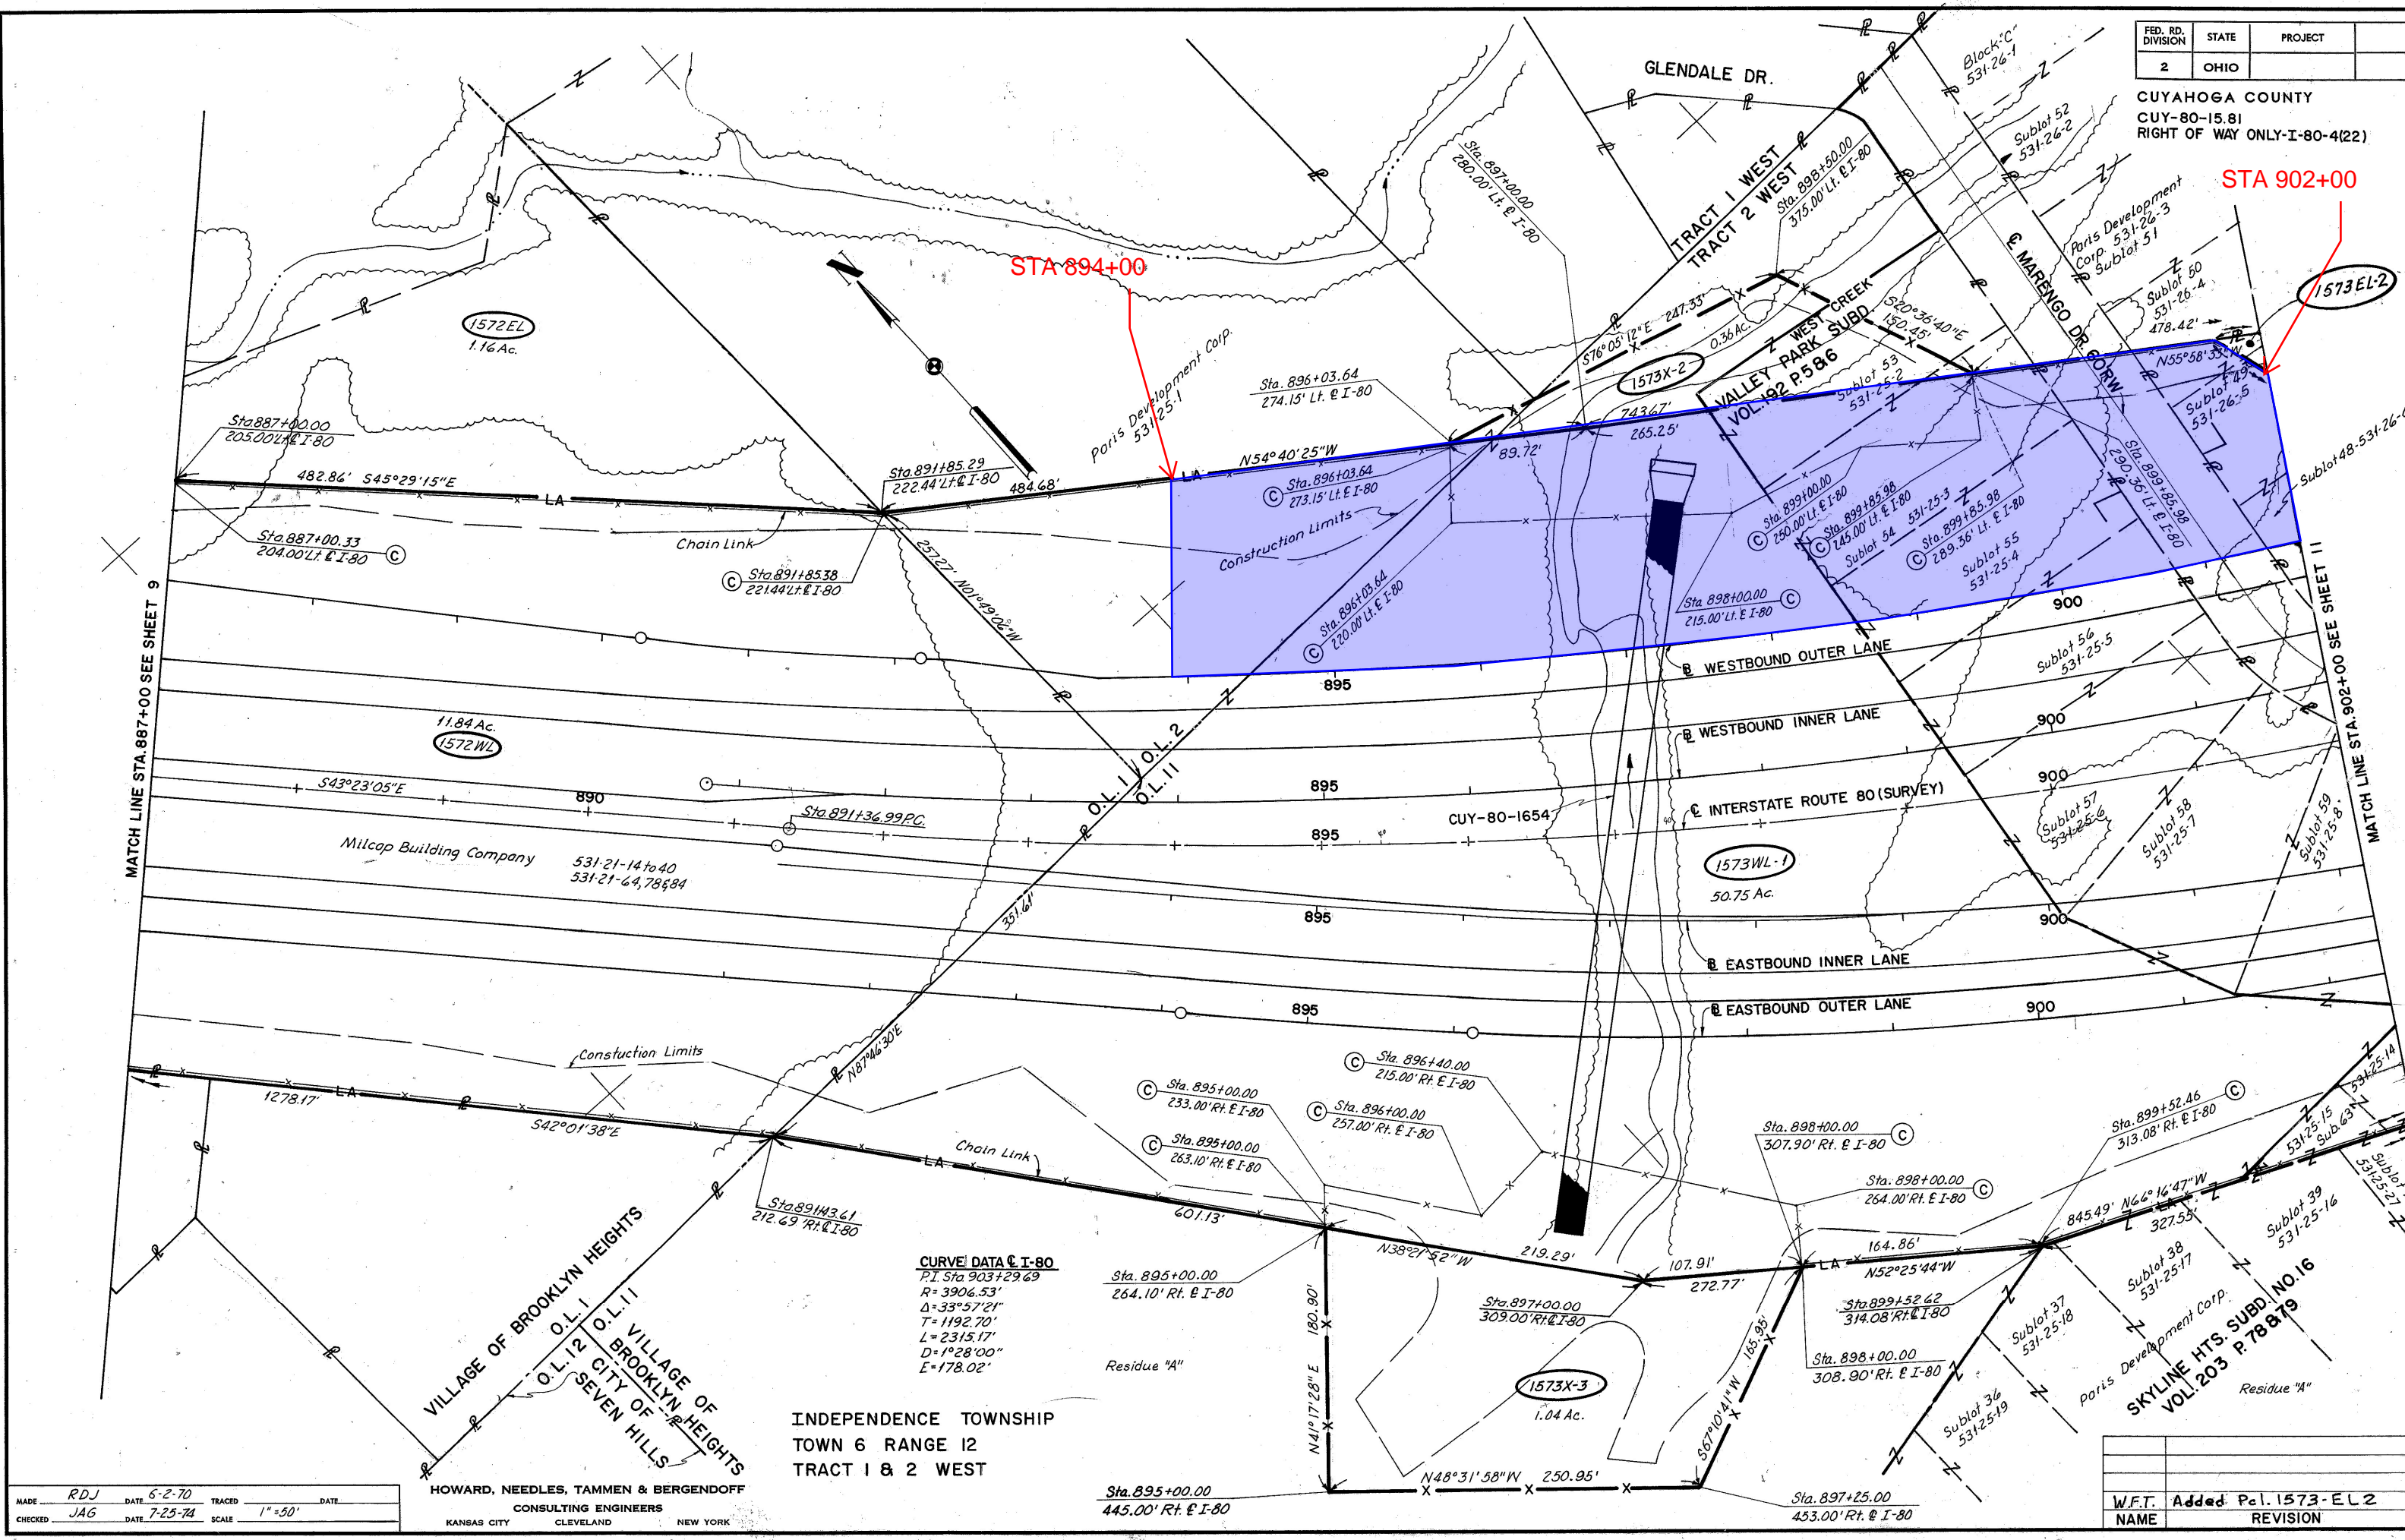

| | | | | | | | |
|---------|-----|------|---------|--------|--------|------|--|
| MADE | RDJ | DATE | 6-2-70 | TRACED | | DATE | |
| CHECKED | JAG | DATE | 7-25-74 | SCALE | 1"=50' | | |

HOWARD, NEEDLES, TAMMEN & BERGENDOFF
 CONSULTING ENGINEERS
 KANSAS CITY CLEVELAND NEW YORK

INDEPENDENCE TOWNSHIP
 TOWN 6 RANGE 12
 TRACT 1 & 2 WEST

CURVE DATA C-I-80
 P.I. Sta 903+29.69
 R=3906.53'
 Δ=33°57'21"
 T=1192.70'
 L=2315.17'
 D=1°28'00"
 E=178.02'

| | | |
|--------|-------|----------------|
| W.F.T. | Added | Pol. 1573-EL-2 |
| NAME | | REVISION |