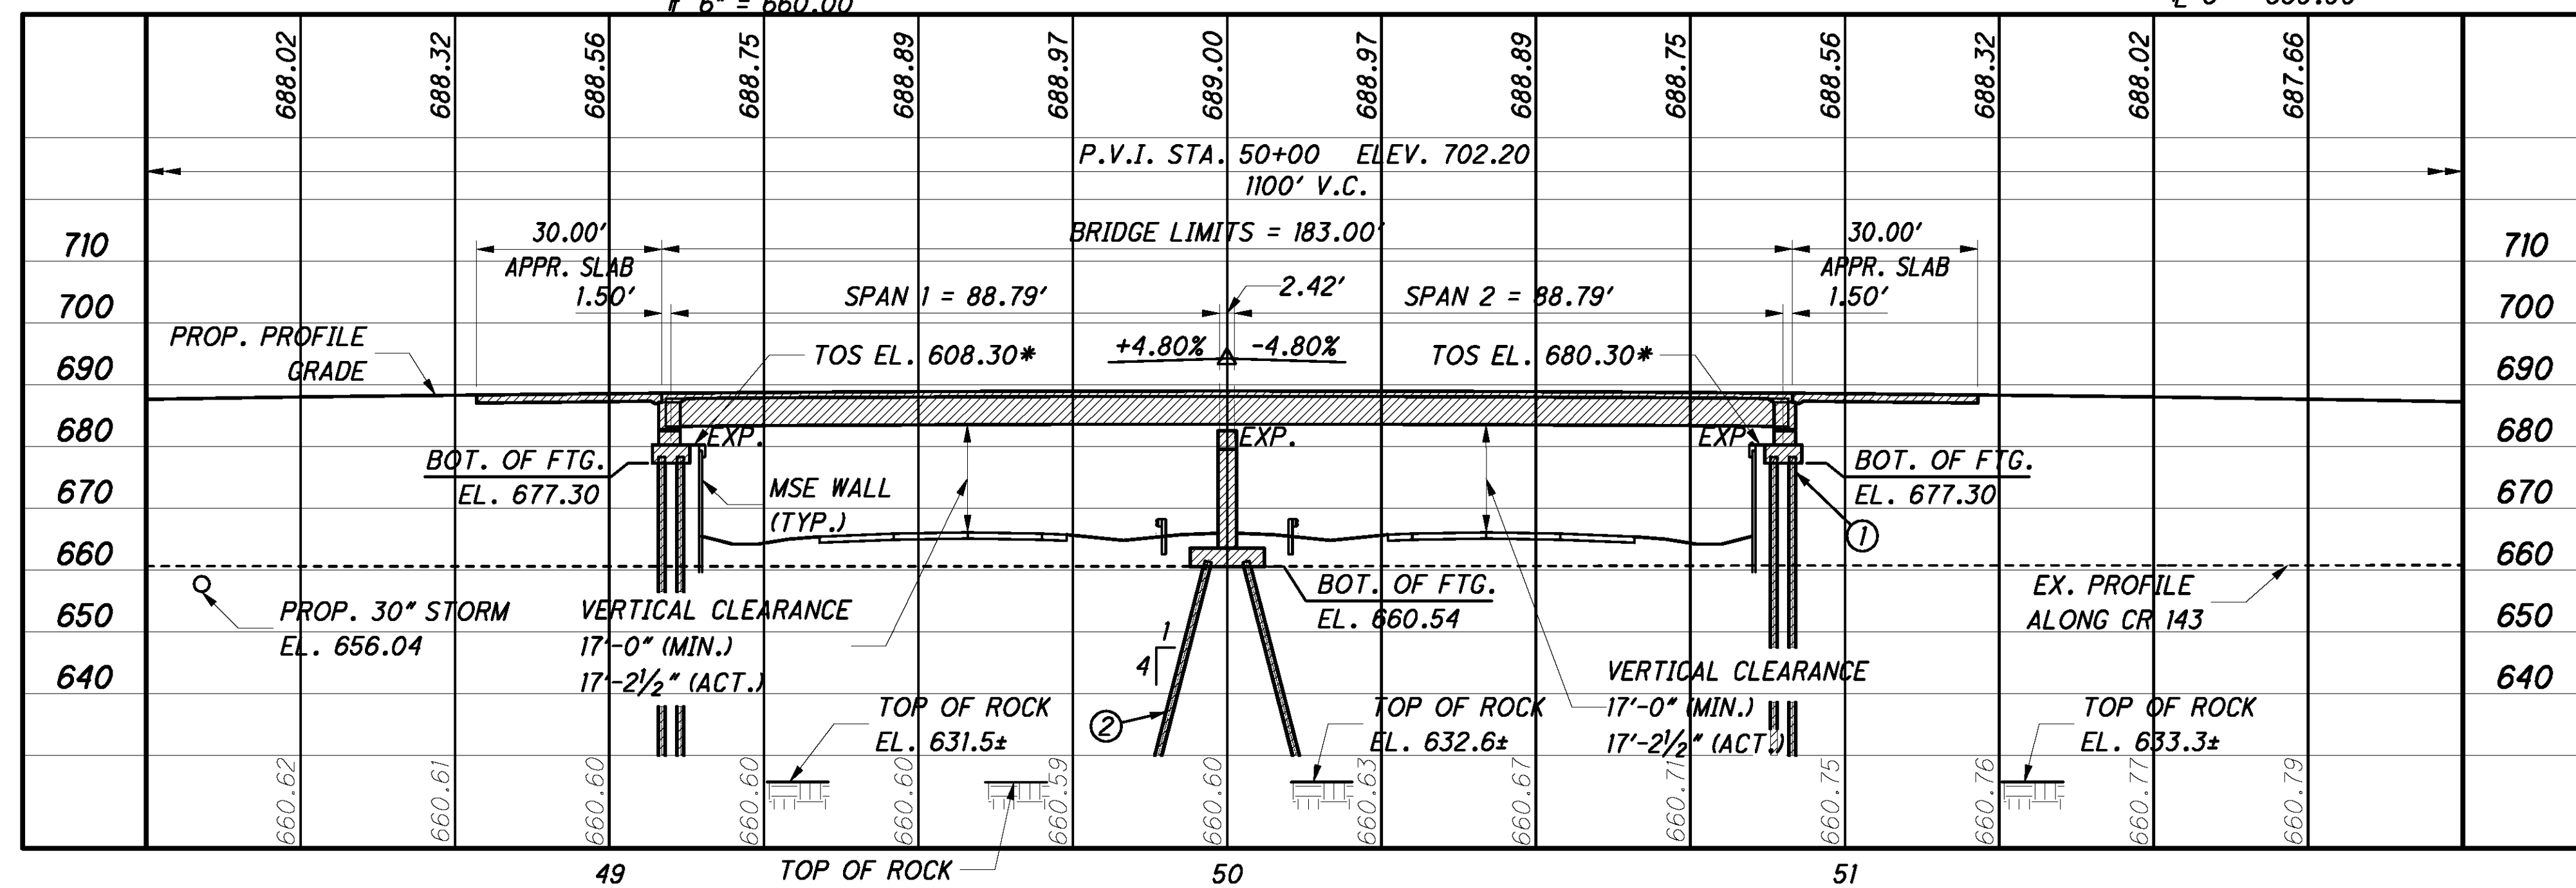
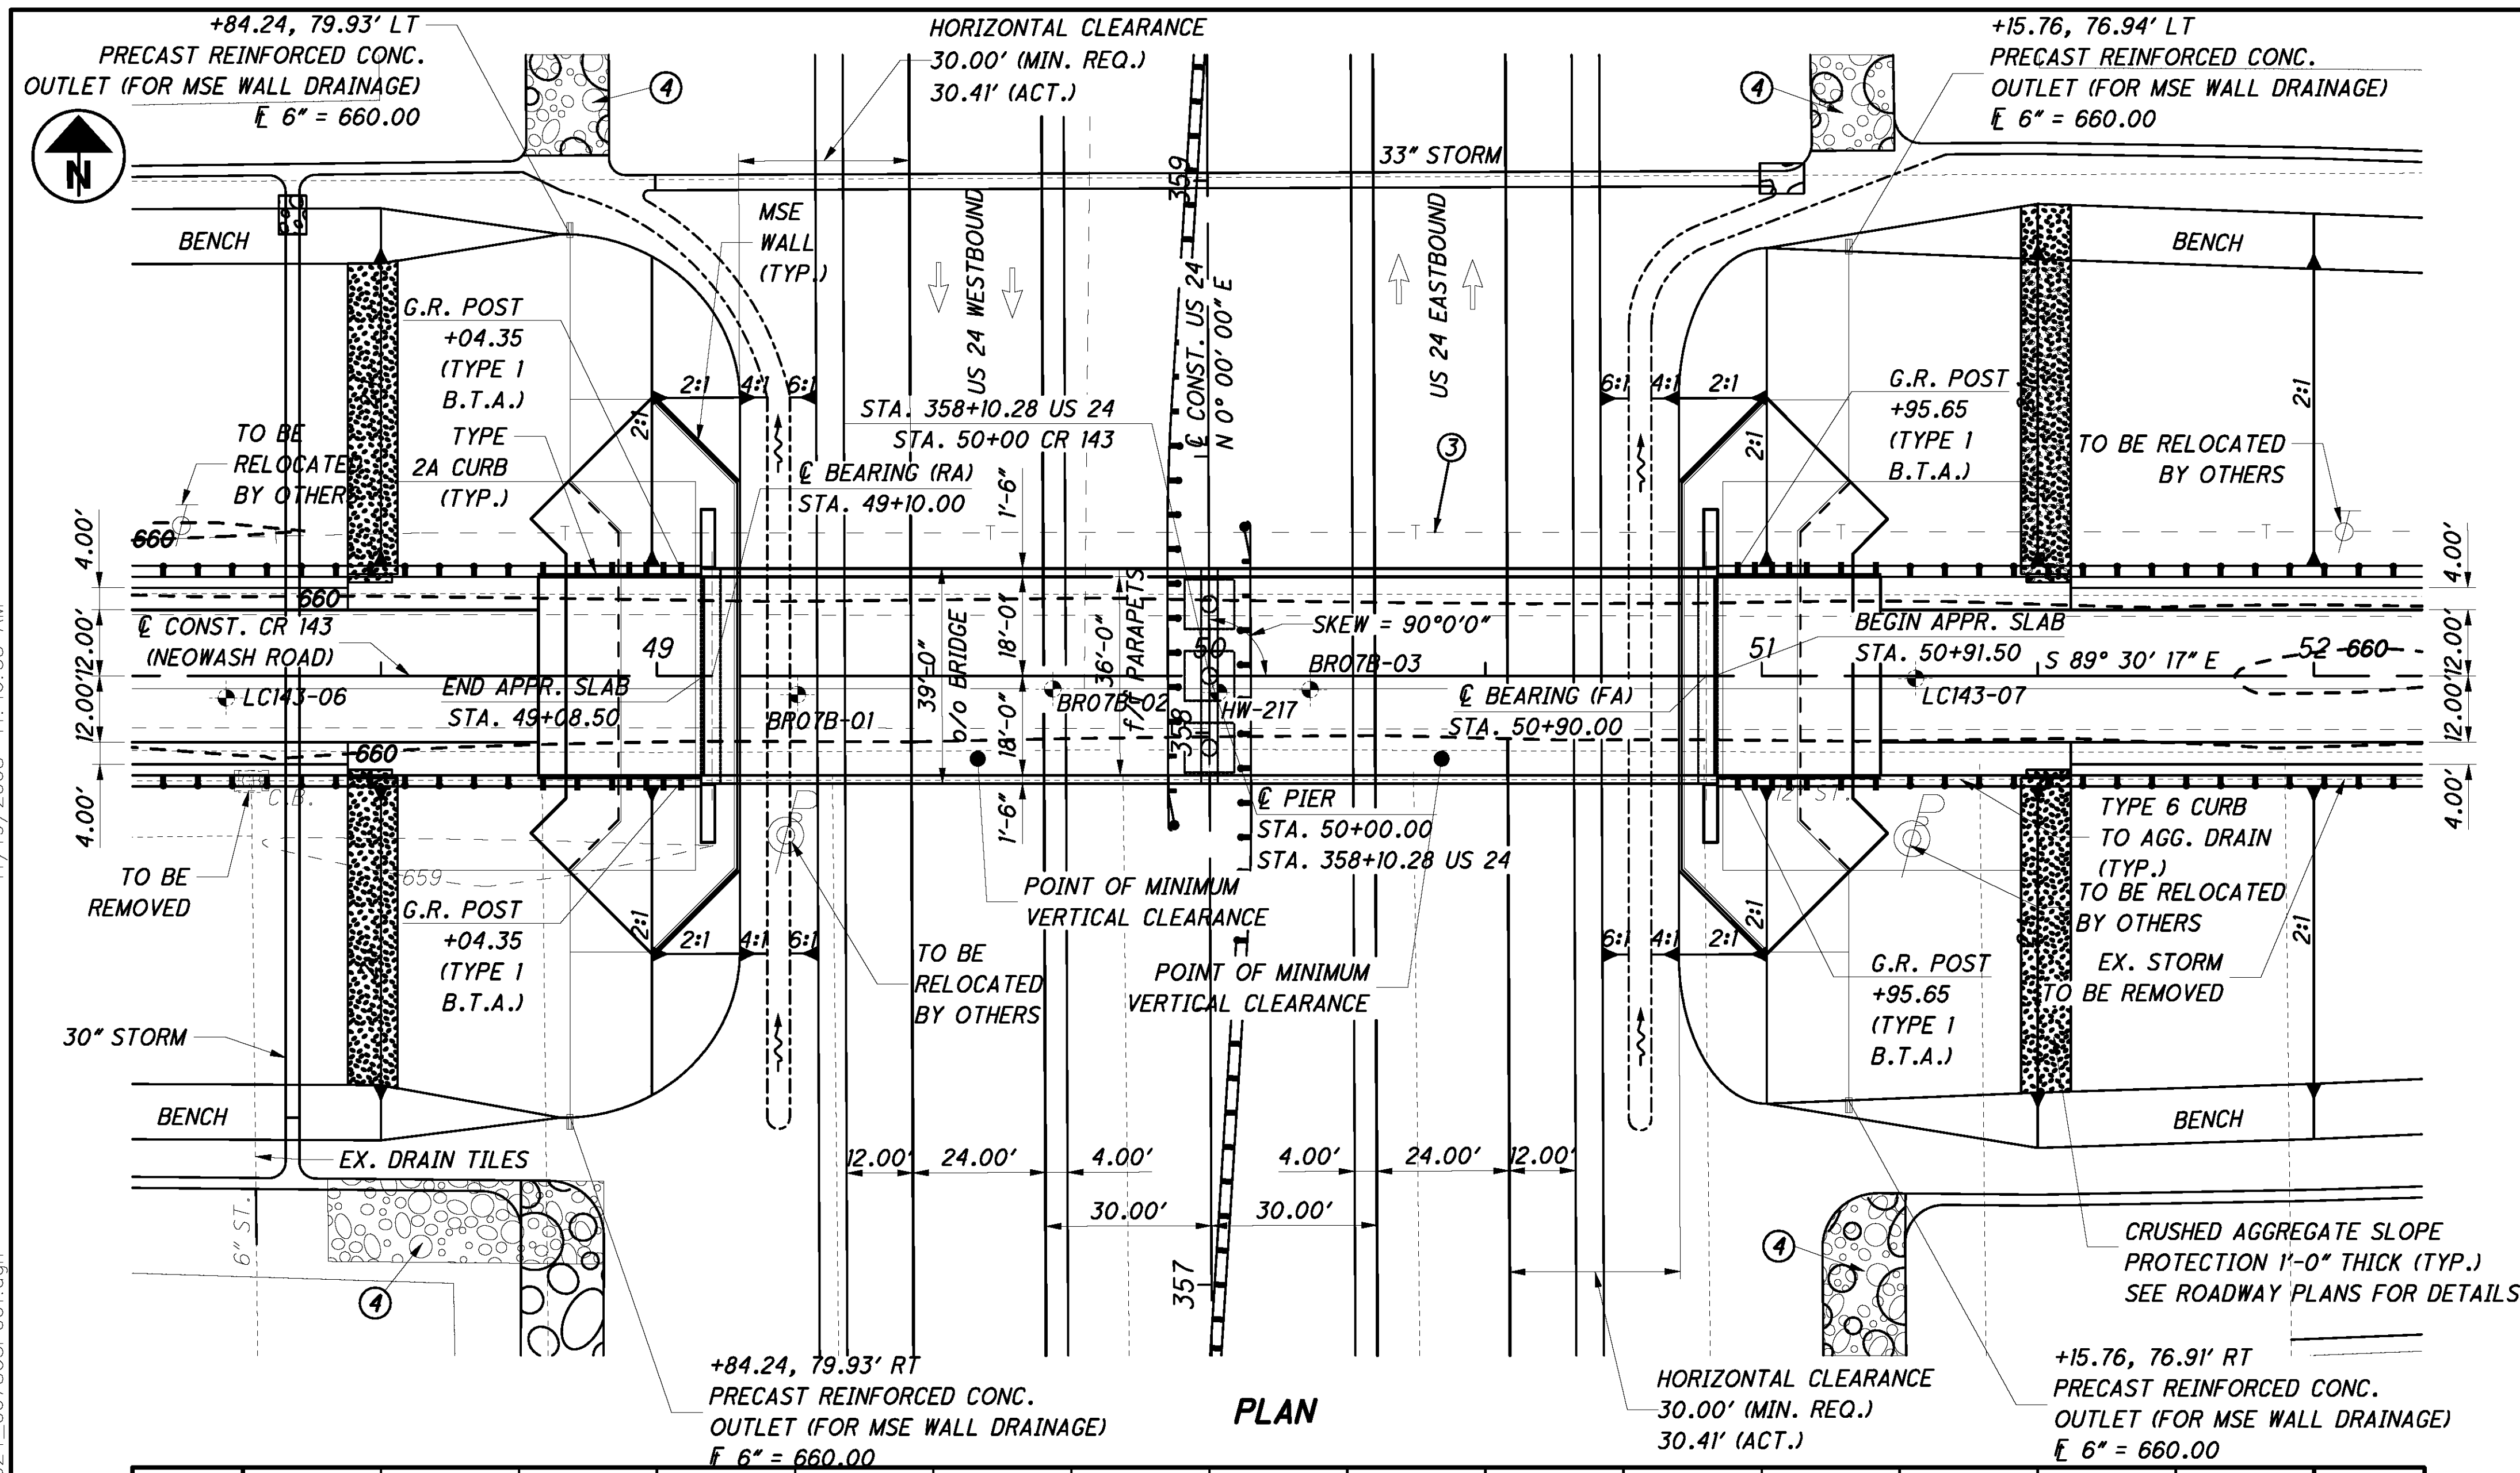


**PROFILE CR 143 (NEOWASH ROAD)**

BENCHMARK DATA

BM #76369 STA.357+89.19, ELEV. 659.70, OFFSET 147.62', LT
BM #76370 STA.358+30.49, ELEV. 659.61, OFFSET 148.77', RT

FOR REFERENCE POINTS, SEE SHEETS 10 TO 13 OF 1193.

NOTES

LEGEND

B.T.A. - BRIDGE TERMINAL ASSEMBLY

PROPOSED STRUCTURE