


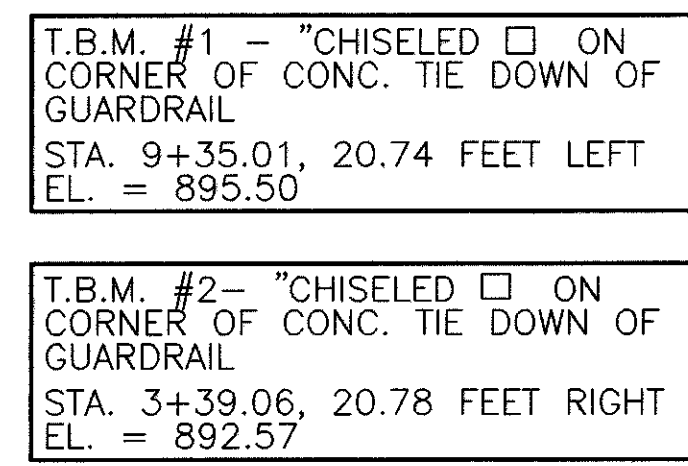

PROPOSED STRUCTURE

TYPE: NEW 3 SPAN CONTINUOUS REINFORCED CONC.
SLAB SUPERSTRUCTURE SUPPORTED BY EXISTING
REINFORCED CONCRETE CAPPED PILE ABUTMENTS
AND EXISTING REINFORCED CONCRETE PIERS

SPAN: 26'/32.5'/26' C/C BEARINGS

ROADWAY: 38' F/F GUARDRAIL (OUT TO OUT)

DESIGN LOADING: HS 25-44 AND THE ALTERNATE
MILITARY LOADING

SKEW: 30° LEFT FORWARD

WEARING SURFACE: MONOLITHIC 1" THK., ASSUMED

ALIGNMENT: TANGENT

APPROACH SLABS: AS-1-81 (25 FT.)

SUPERELEVATION: NONE

CROWN: 3/16"/FT.

