


LOR-2-6.62
LOR-90-11.96

Calc. by: PDB 10/72
Chk'd. by: CN 1/73

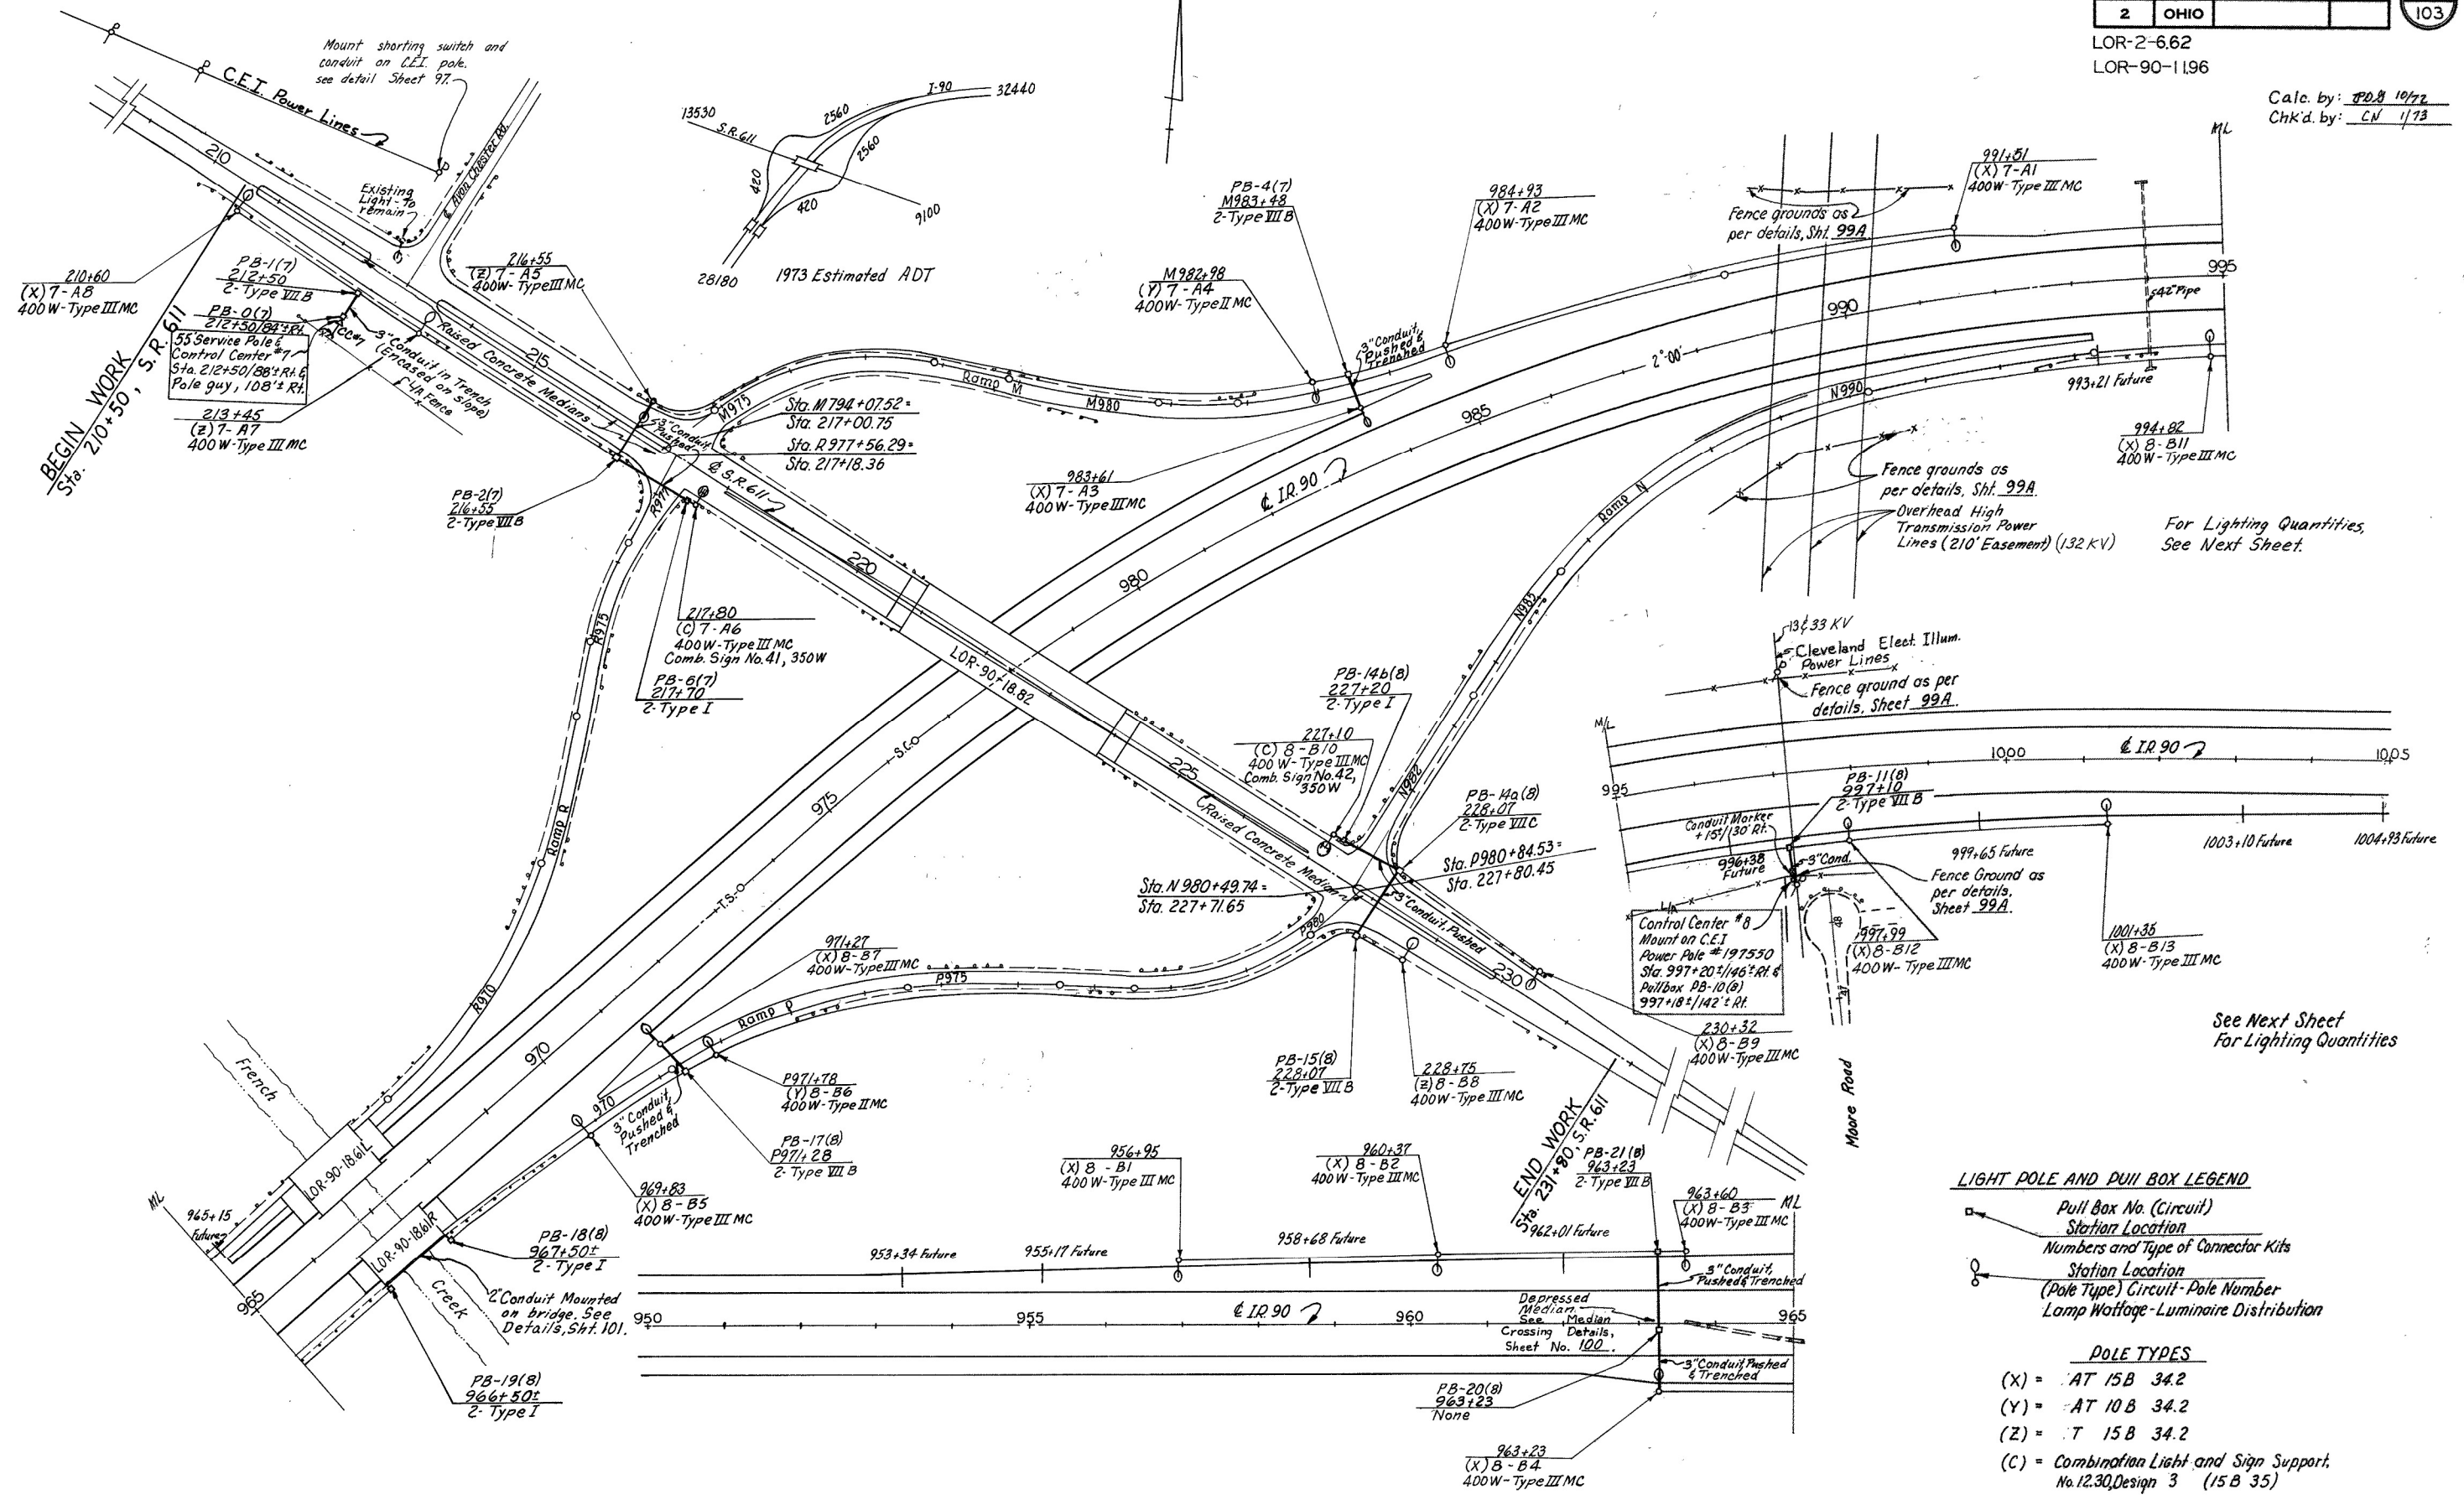

LIGHT POLE AND PULL BOX LEGEND

Pull Box No. (Circuit)
 Station Location
 Numbers and Type of Connector Kits
 Station Location
 (Pole Type) Circuit - Pole Number
 Lamp Wattage - Luminaire Distribution

POLE TYPES

(X) = AT 15 B 34.2
 (Y) = AT 10 B 34.2
 (Z) = AT 15 B 34.2
 (C) = Combination Light and Sign Support,
 No. 12.30, Design 3 (15 B 35)