


- LIGHTING PLAN LEGEND**
- Proposed Light, Design indicated in box
 - Future Light Pole
 - Pull Box, 18" Circular, Contents indicated in box
 - Cable Marker, 625.16
 - 1/2" Inch Duct-Cable with two conductors of No. 4 AWG wire.
 - 2" Inch Conduit, number and size of circuit wires shown on plan.
 - 3" Inch Conduit, number and size of circuit wires shown on plan.
 - C 6 Typical Circuit Letter and Pole Identification No.
 - ⊕ Service Pole and Control Center
 - Future Bridge pole
 - ⊕ Bridge grounds.
 - X 90° Conduit Bend Not Required in this Direction.

NOTE: Type of service proposed is 100 volt 2-wire grounded neutral

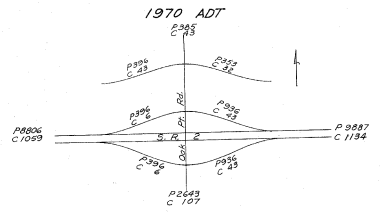

E.B. S.R. 2 - LIGHTING PLAN - STA. 290+00 to STA. 314+00