


* Curve Rail Element Connects to Detail No. 1 Post

NOTE

4" gas line, PL MP (B1)
Line ends (end is capped)
511' South of $\frac{1}{2}$ of CH-1B.

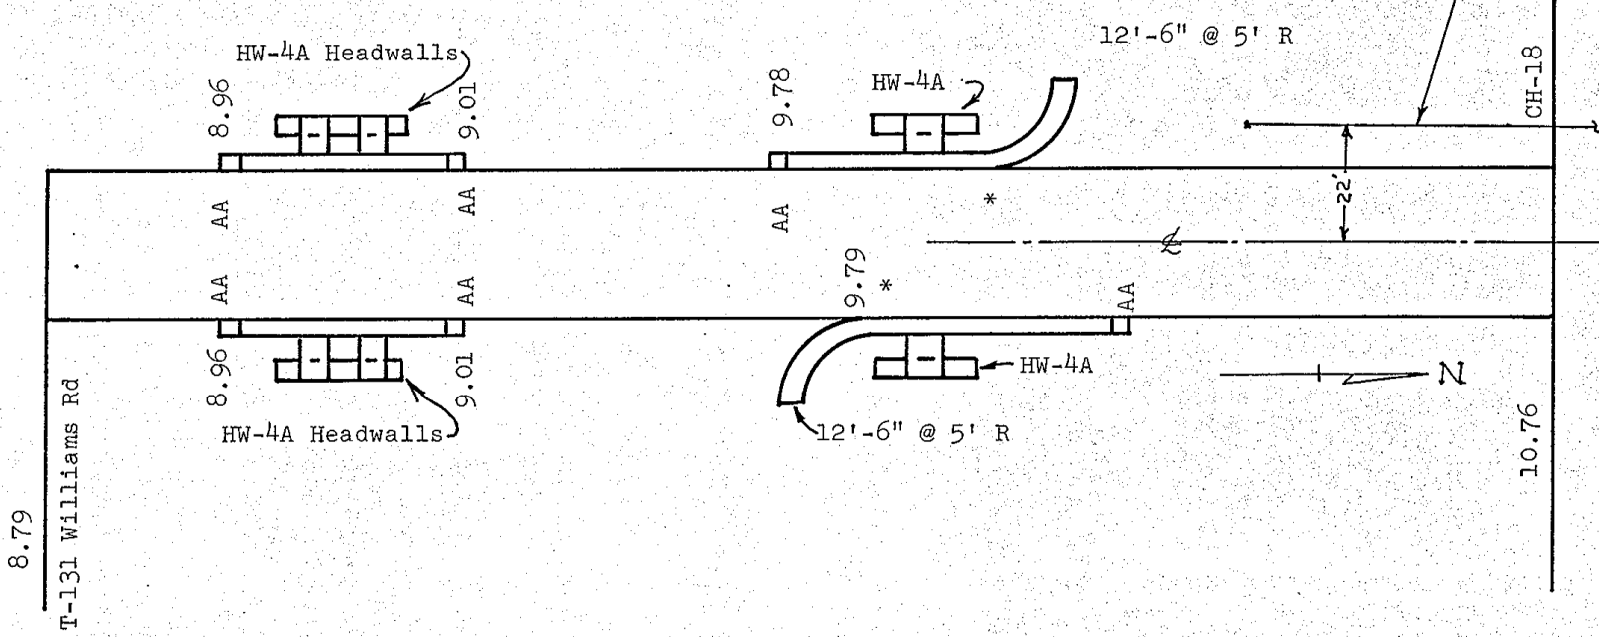

NO SCALE