



**STULTS and
ASSOCIATES, INC.**
ENGINEERS • SURVEYORS
PLANNERS

555 SUNBURY ROAD (U.S. 36)
DELAWARE, OHIO 43015-9795
(740) 363-6792
FAX (740) 363-6536

PLAT OF SURVEY FOR BRUNER LAND CO., INC.
FARM LOT "A", SECTION 1, TOWNSHIP 6, RANGE 19,
UNITED STATES MILITARY LANDS
MARLBORO TOWNSHIP, DELAWARE COUNTY, OHIO
EXHIBIT "B"

NOTE


A DEVELOPMENT PLAN IS ON FILE WITH THE
DELAWARE COUNTY HEALTH DEPARTMENT
SHOWING THE MINIMUM FINISHED FLOOR
ELEVATION, BUILDING ENVELOPE AND SEPTIC
SYSTEM LAYOUT. PERMIT WILL ONLY BE ISSUED
BASED UPON COMPLIANCE WITH THIS PLAN.

R=14625.00'
Δ=01°14'13"
A=315.77'
B=N 81°28'40" W
CH=315.78'

FLOOD ZONE "A"
ELEVATION NOT
DETERMINED

NOTE

Flood Zone scaled from
Delaware County GIS.
Location is approximate.

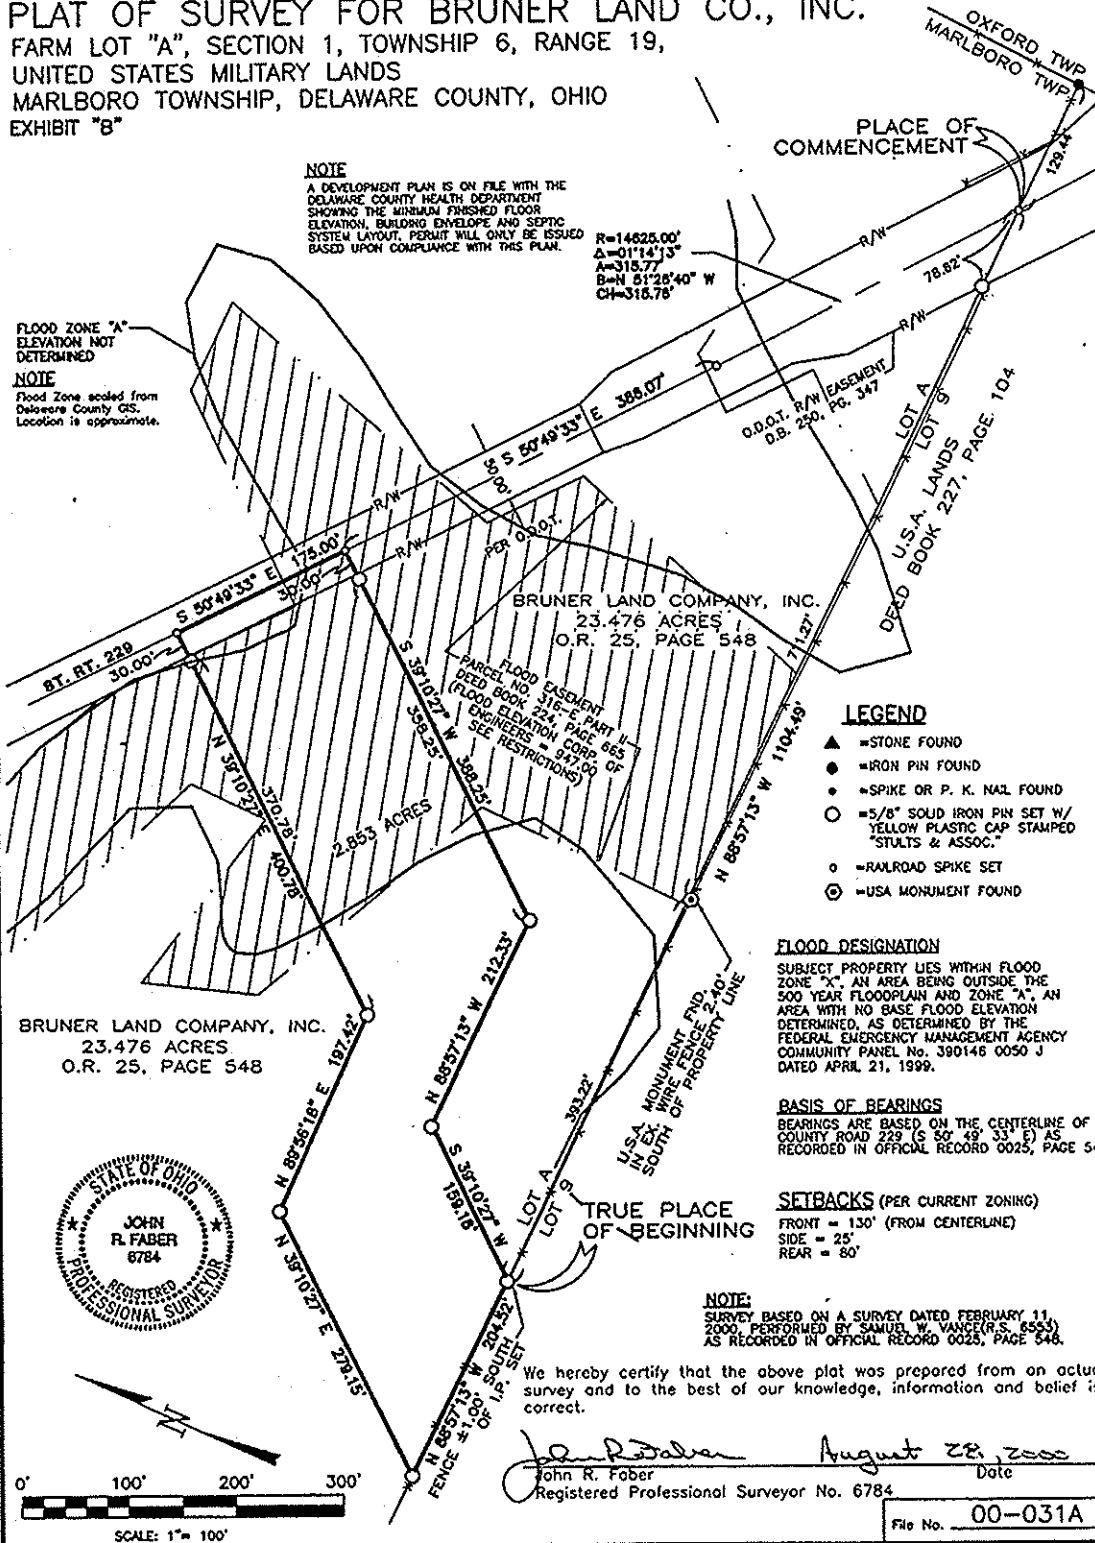

APPROVED
Delaware County Regional
Planning Commission

• No Plat Required •

This Approval will expire on

12/1/00

Signed *Paul A. Dool*
00-1755