


Schedule								
Label	Quantity	Manufacturer	Catalog Number	Description	Number Lamps	Lumens Per Lamp	Light Loss Factor	Wattage
A	8	EVOLVE	ERL1_13B530_____	Evolve LED Roadway Streetlight-ERL1	1	12400	0.88	102
B	0	SIGNIFY Lumec	RFM-108W48LED3K-G2-R2M	RoadFocus LED Cobra Head - Medium (RFM), 48 LED's, 3000K CCT, TYPE R2M OPTIC,	1	13154	0.84	106
C	0	American Electric Lighting	ATBM P20 XXXXX R2 3K	ATBM, Performance Package P20, Type 2, 3000K CCT	1	12073	0.84	94


Statistics						
Description	Symbol	Avg	Max	Min	Avg/Min	Max/Min
FAI-158 Cal	+	1.4 fc	2.8 fc	0.7 fc	2.0:1	4.0:1

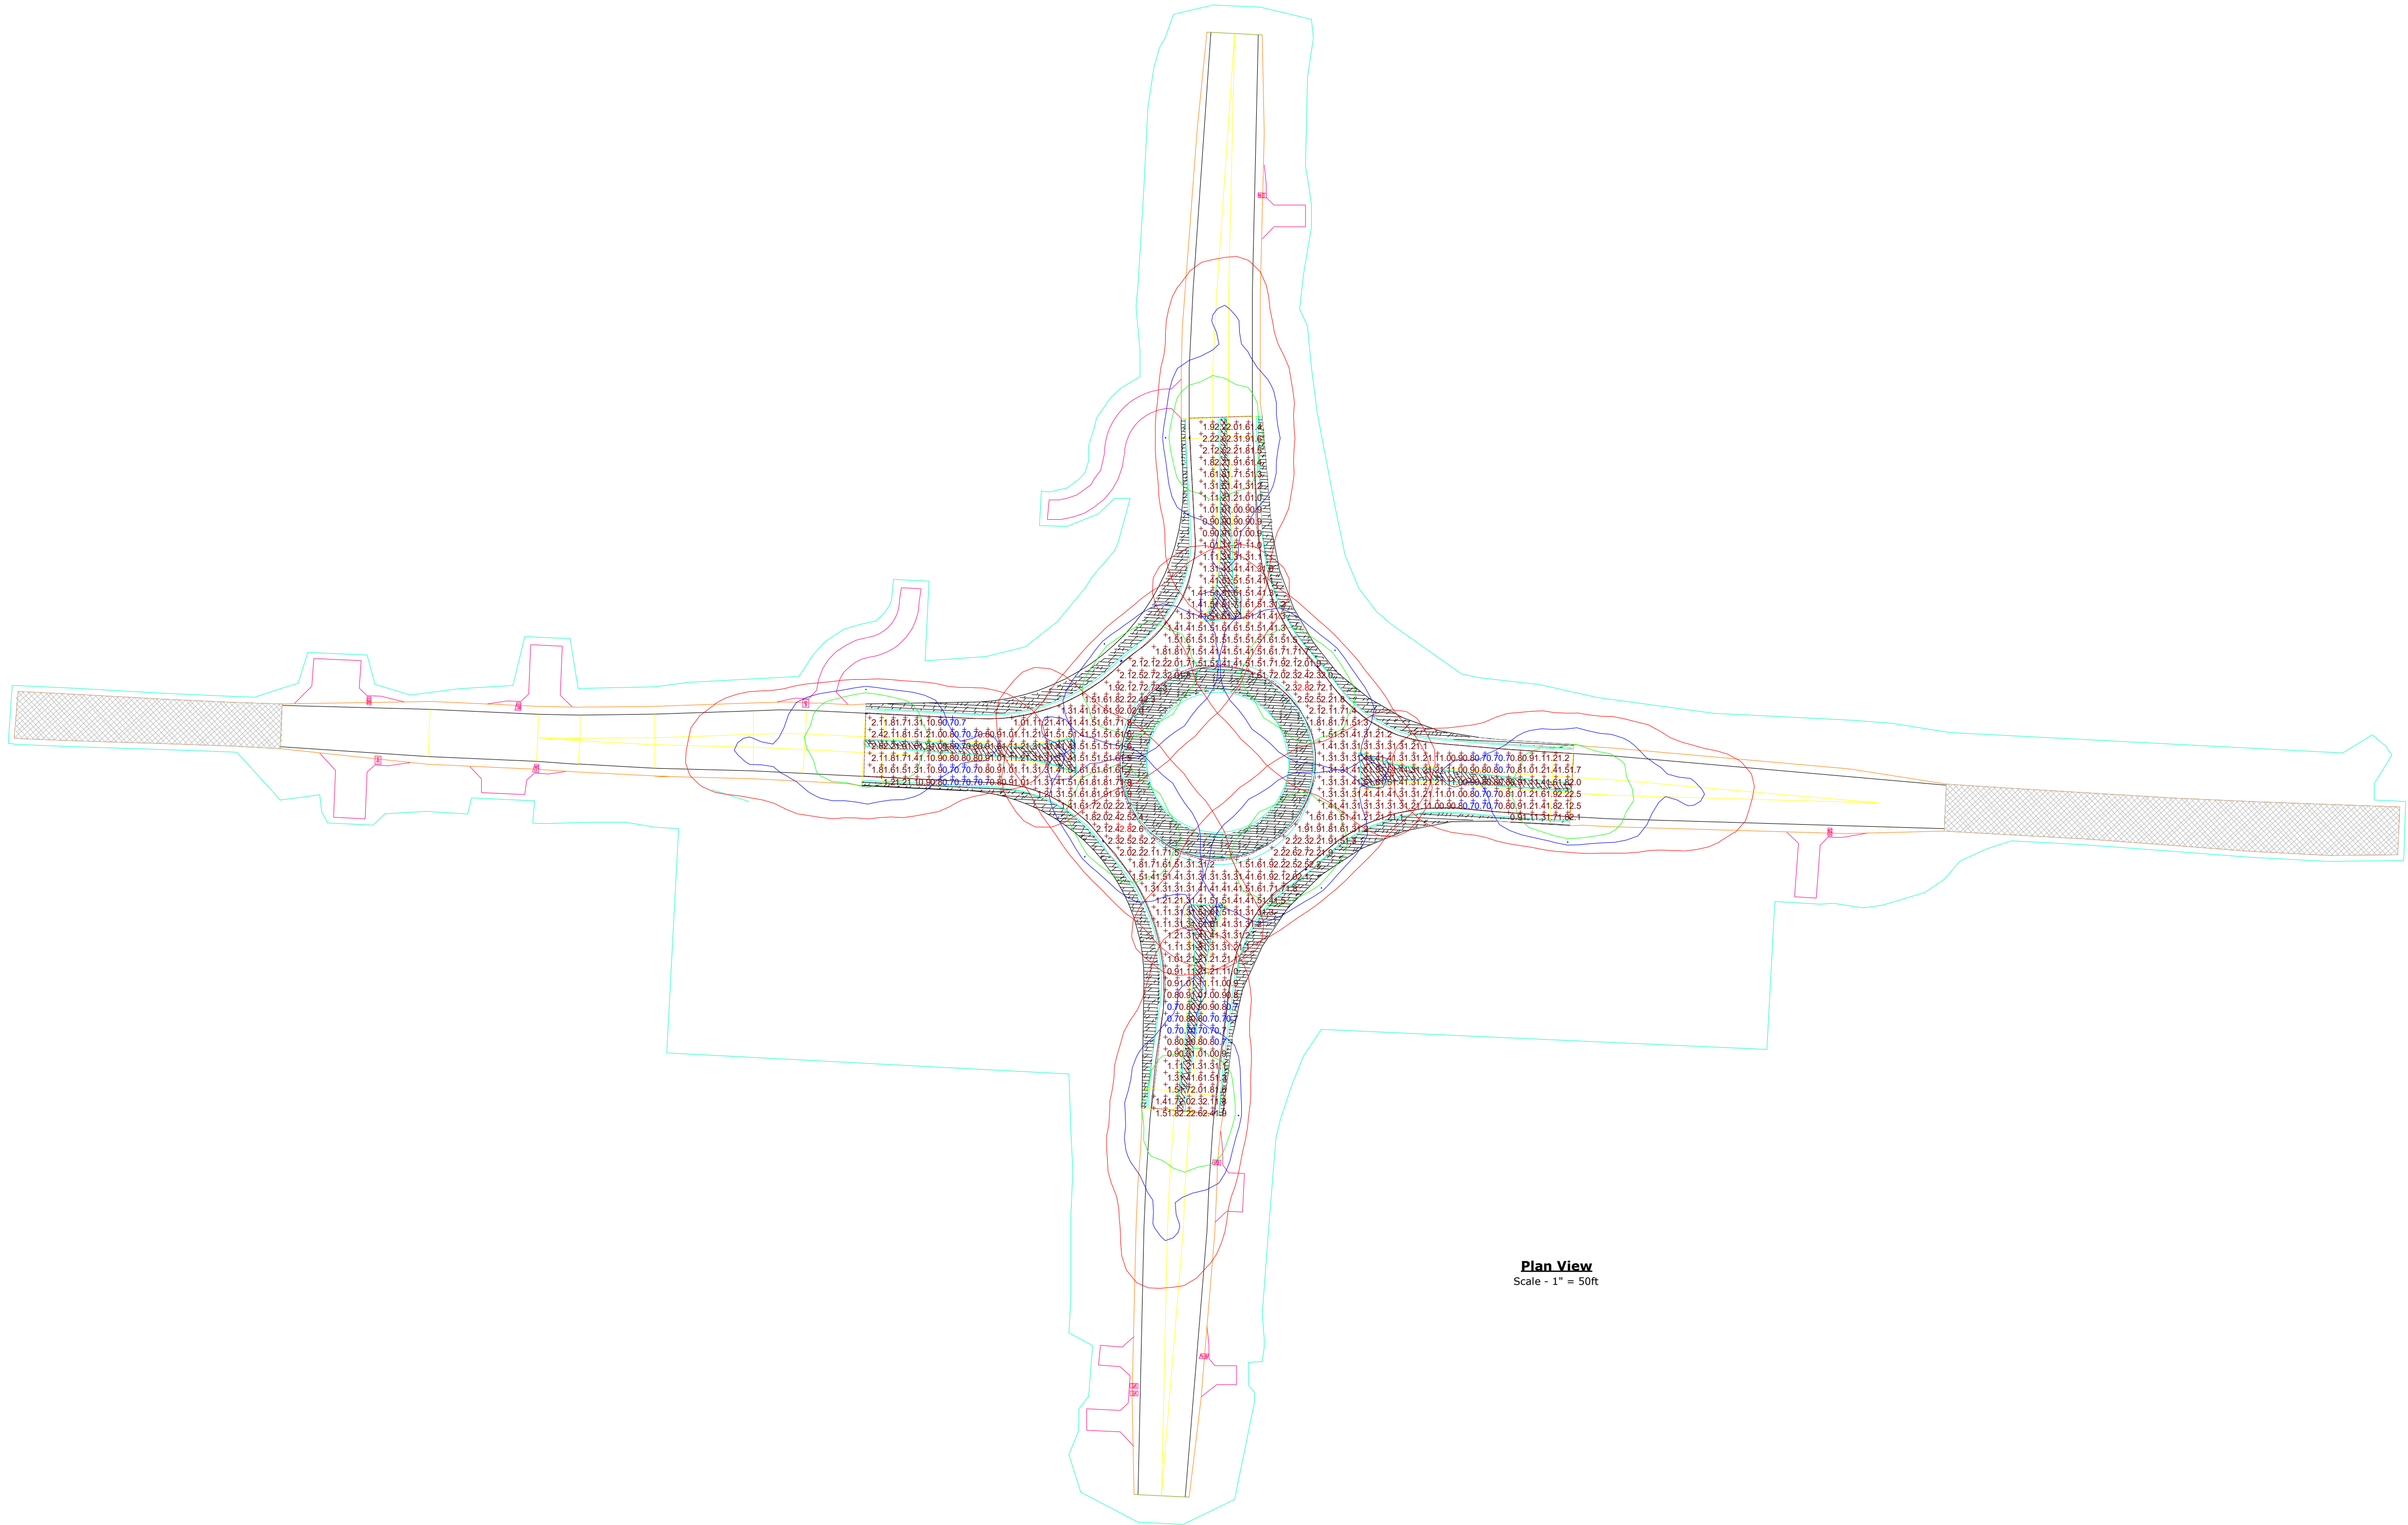



Schedule								
Label	Quantity	Manufacturer	Catalog Number	Description	Number Lamps	Lumens Per Lamp	Light Loss Factor	Wattage
A	0	EVOLVE	ERL1_13B530	Evolve LED Roadway Streetlight-ERL1	1	12400	0.88	102
B	8	SIGNIFY Lumec	RFM-108W48LED3K-G2-R2M	RoadFocus LED Cobra Head - Medium (RFM), 48 LED's, 3000K CCT, TYPE R2M OPTIC,	1	13154	0.84	106
C	0	American Electric Lighting	ATBM P20 XXXXX R2 3K	ATBM, Performance Package P20, Type 2, 3000K CCT	1	12073	0.84	94

Statistics						
Description	Symbol	Avg	Max	Min	Avg/Min	Max/Min
FAI-158 Cal	+	1.4 fc	2.6 fc	0.6 fc	2.3:1	4.3:1

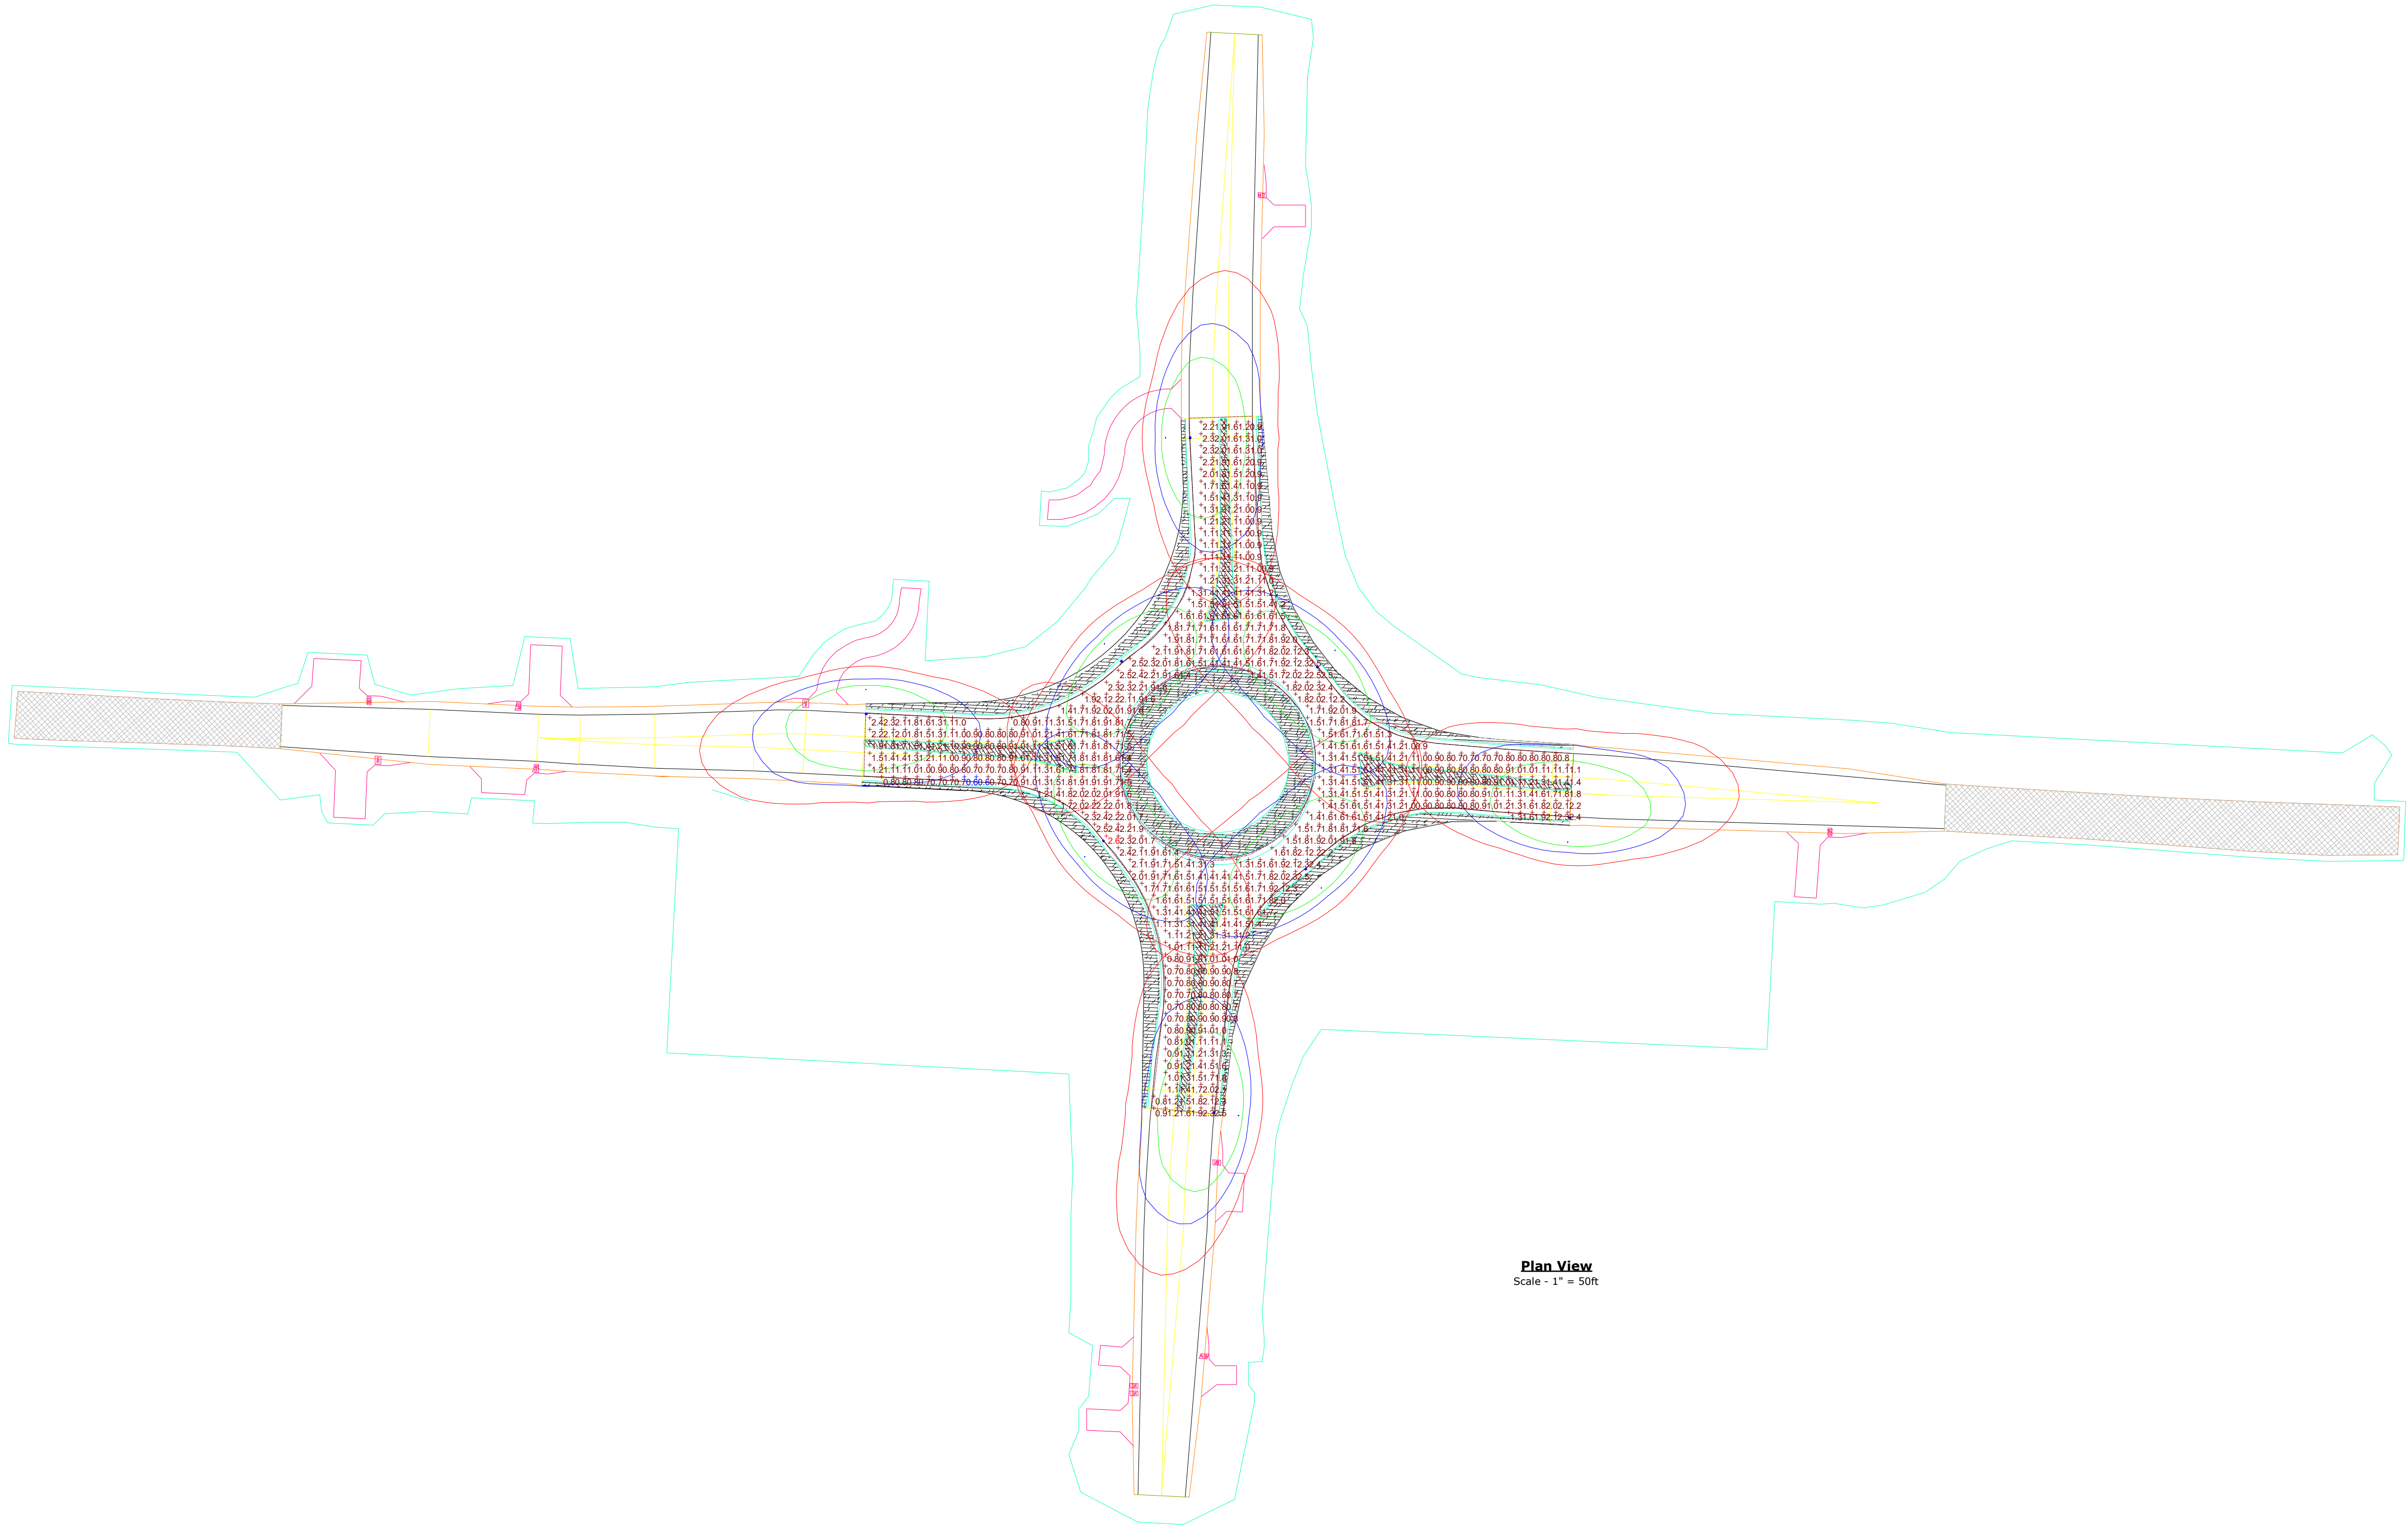

Schedule								
Label	Quantity	Manufacturer	Catalog Number	Description	Number Lamps	Lumens Per Lamp	Light Loss Factor	Wattage
A	0	EVOLVE	ERL1_13B530_____	Evolve LED Roadway Streetlight-ERL1	1	12400	0.88	102
B	0	SIGNIFY Lumec	RFM-108W48LED3K-G2-R2M	RoadFocus LED Cobra Head - Medium (RFM), 48 LED's, 3000K CCT, TYPE R2M OPTIC,	1	13154	0.84	106
C	8	American Electric Lighting	ATBM P20 XXXXX R2 3K	ATBM, Performance Package P20, Type 2, 3000K CCT	1	12073	0.84	94

Statistics						
Description	Symbol	Avg	Max	Min	Avg/Min	Max/Min
FAI-158 Cal	+	1.2 fc	2.4 fc	0.6 fc	2.0:1	4.0:1

